
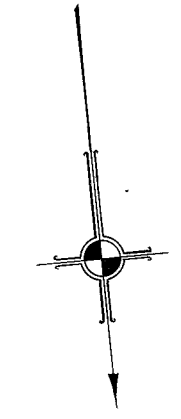


15336
A 5 L

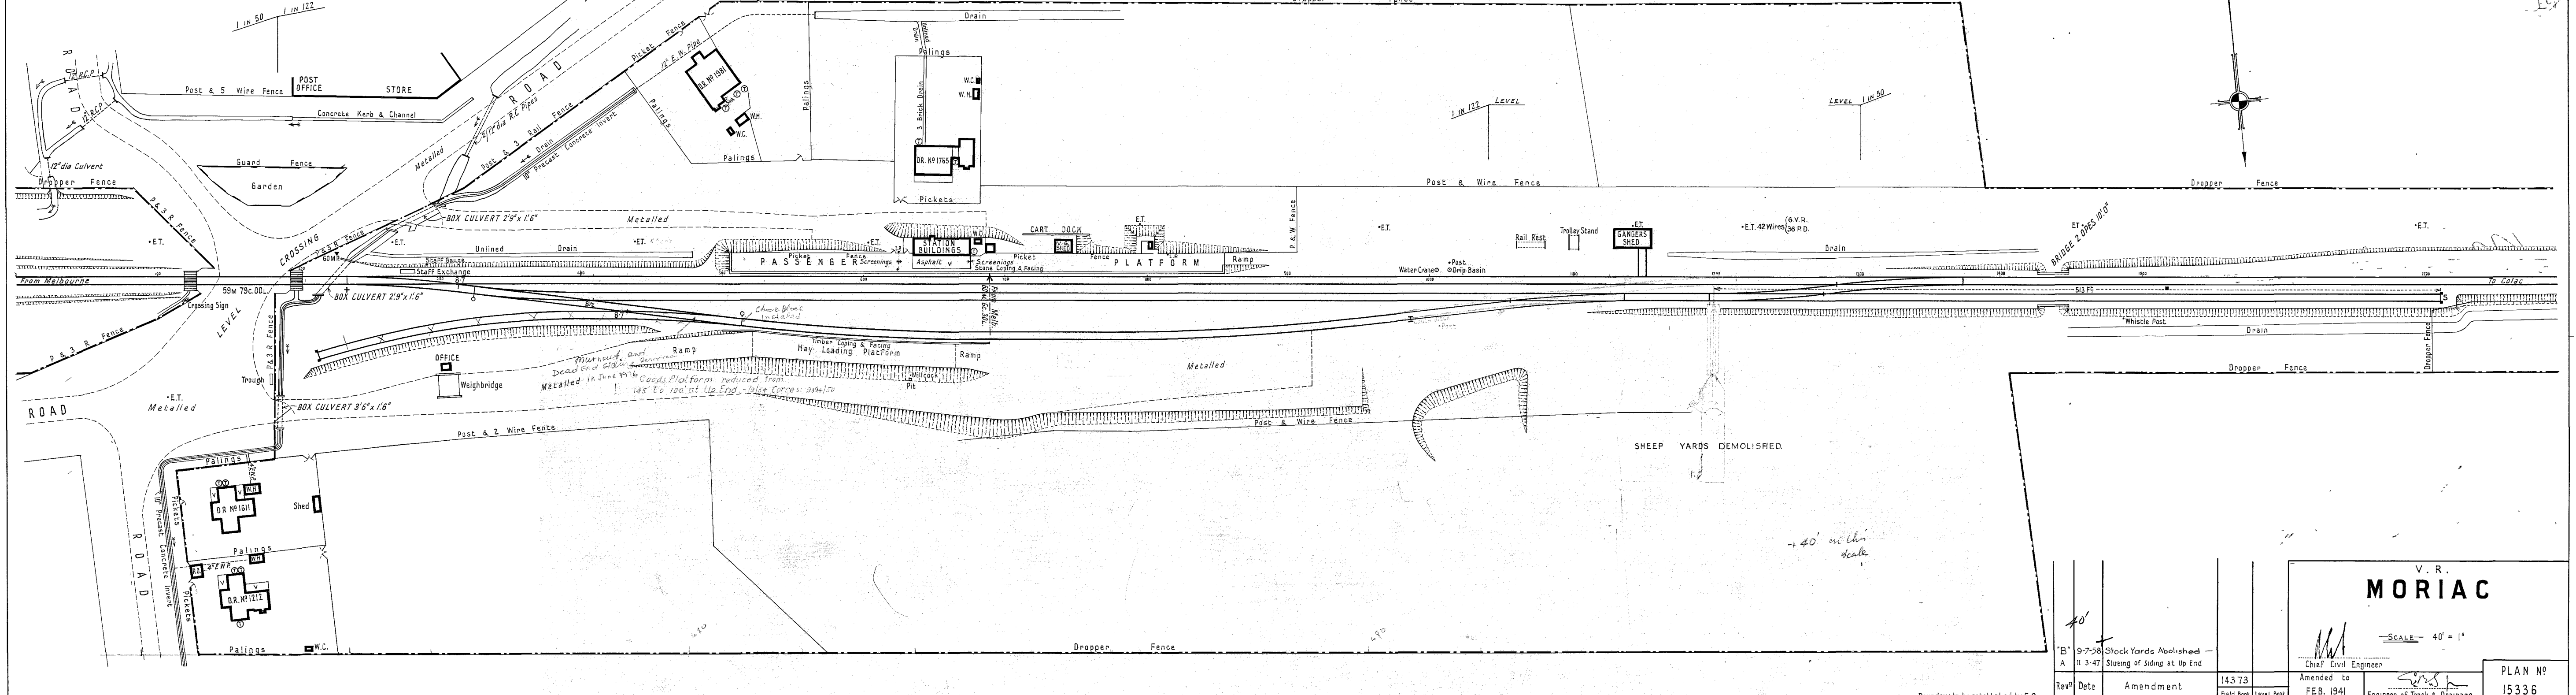

+ 40' on this scale

Boundary to be established by E.O.

		V. R. MORIAC	
		SCALE 40' = 1"	
Rev	Date	Amendment	Field Book / Level Book
B*	9-7-58	Stock Yards Abolished	
A	11-3-47	Steering of Siding at Up End	
		Chief Civil Engineer	
		Amended to FEB. 1941	
		Engineer of Track & Drainage	
		PLAN No 15336	

A238