


VICTORIAN RAILWAYS
ADDITIONAL STATION BUILDINGS

BALLARAT WEST - Scale 8 feet to 1 inch

CONTRACT No 3488


No 3

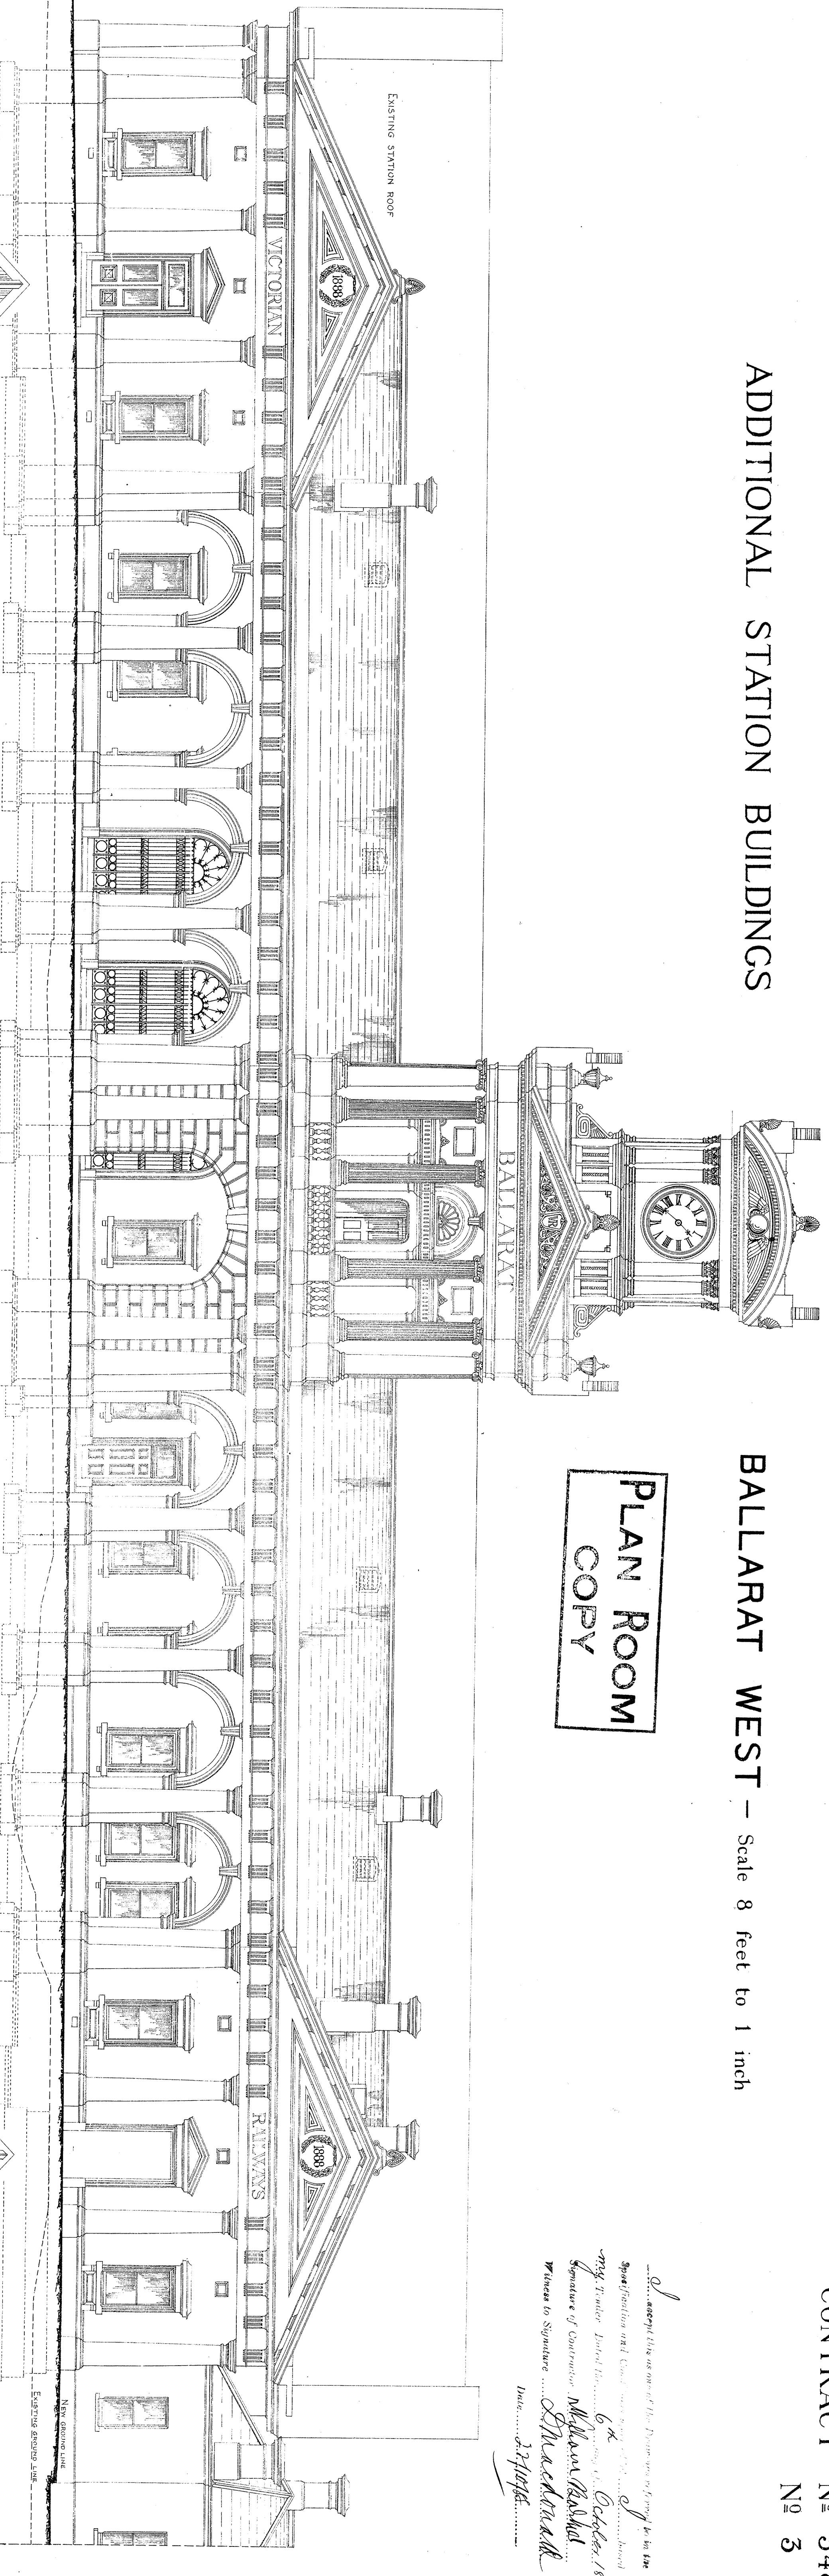

FRONT ELEVATION

PLAN ROOM
COPY

I accept the above as the true and correct copy of the
Specification and Contract Documents for the
Project under Contract No. 3488 of October 1888
Signature of Contractor *William Robb*
Witness to Signature *Shackleton*
Date *22/10/88*

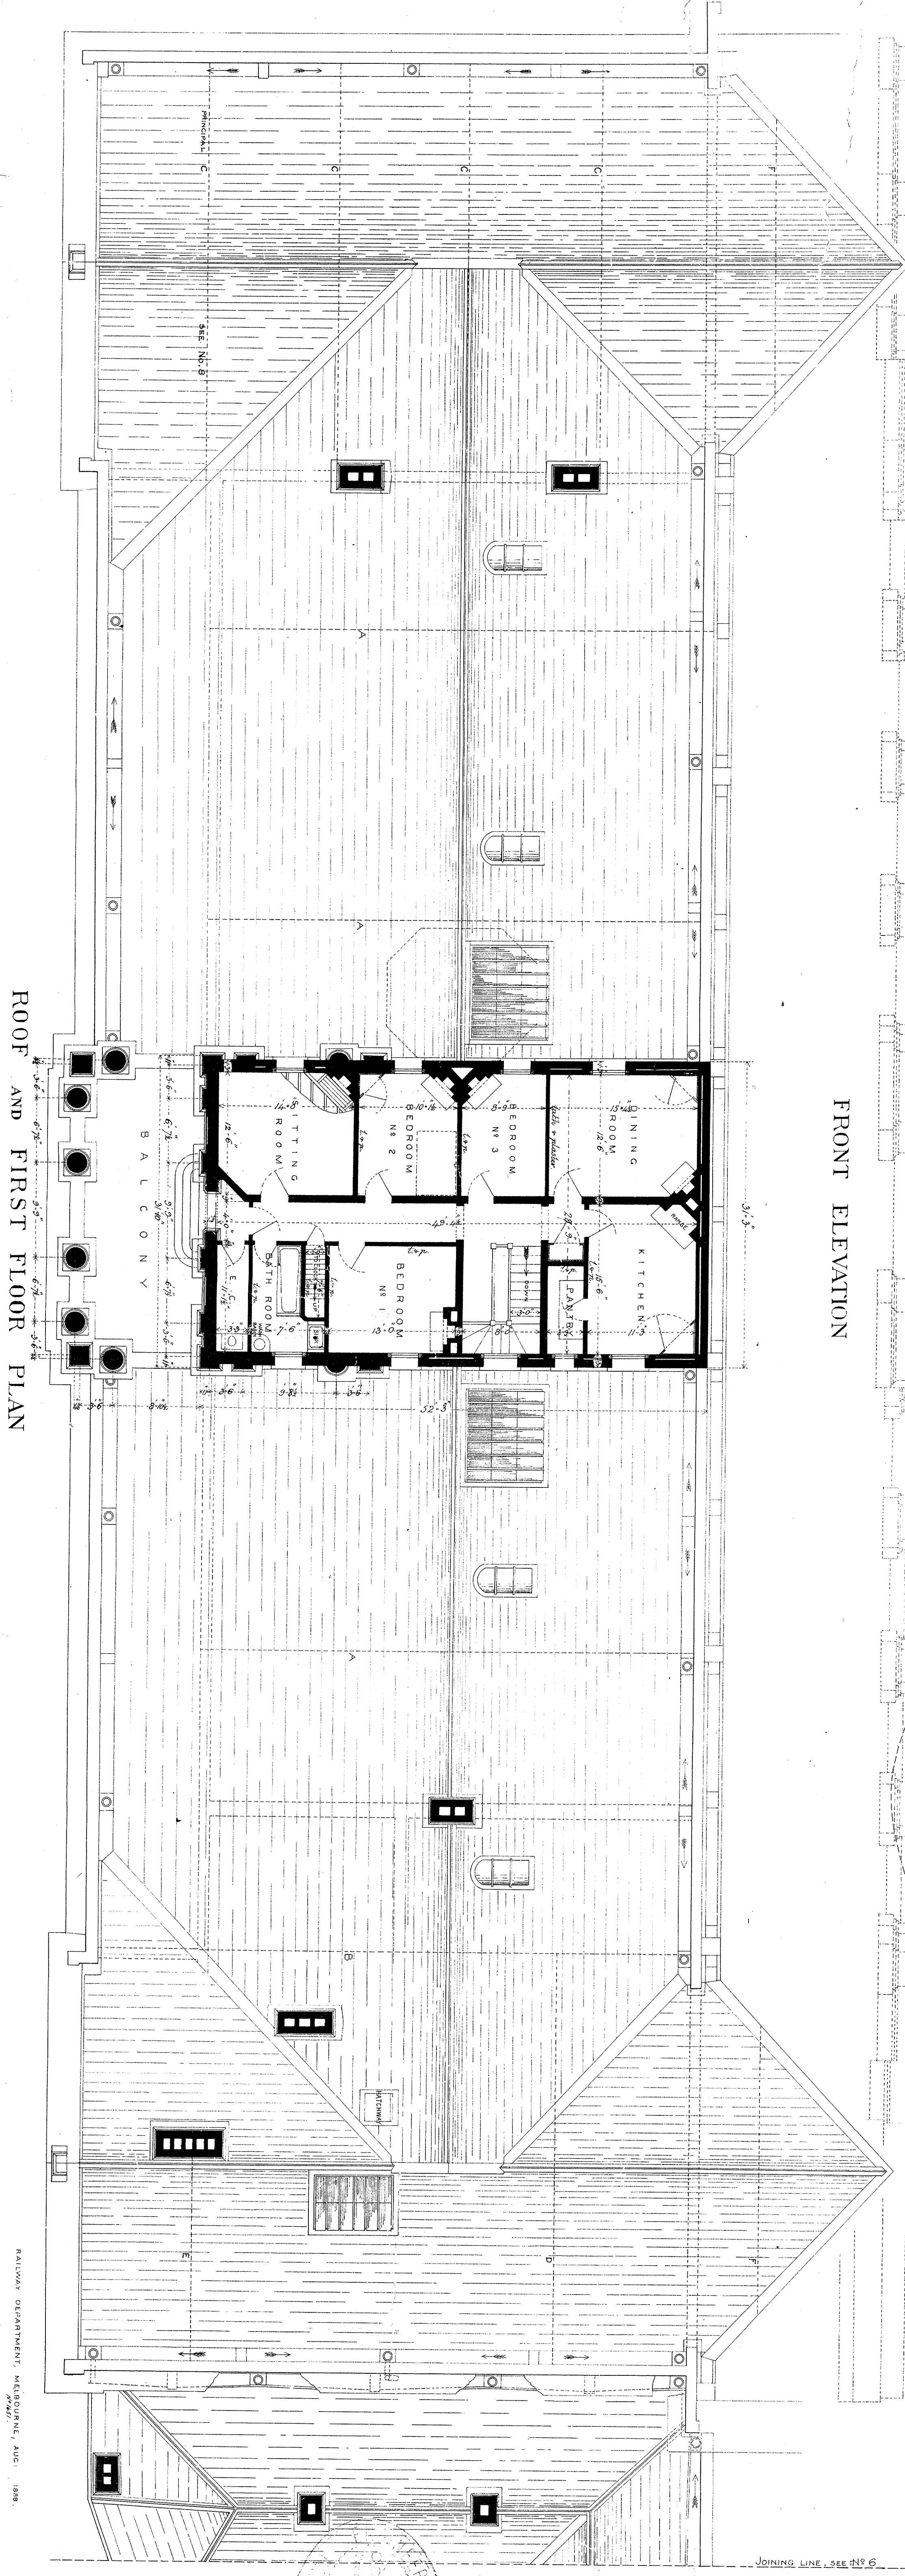

ROOF AND FIRST FLOOR PLAN

RAILWAY DEPARTMENT, MELBOURNE, VIC. 1888

ACCEPTED EXISTING
Date *22/10/88*
Signature *Shackleton*