


VICTORIAN RAILWAYS
 BALLARAT WEST
 ADDITIONAL STATION BUILDINGS

CONTRACT No 3488
 No 5


Scale 8 feet to 1 inch.

PLAN ROOM
 COPY

NOTE:
 Existing building line:
 New do. do.
 The bracketed dimensions
 throughout.

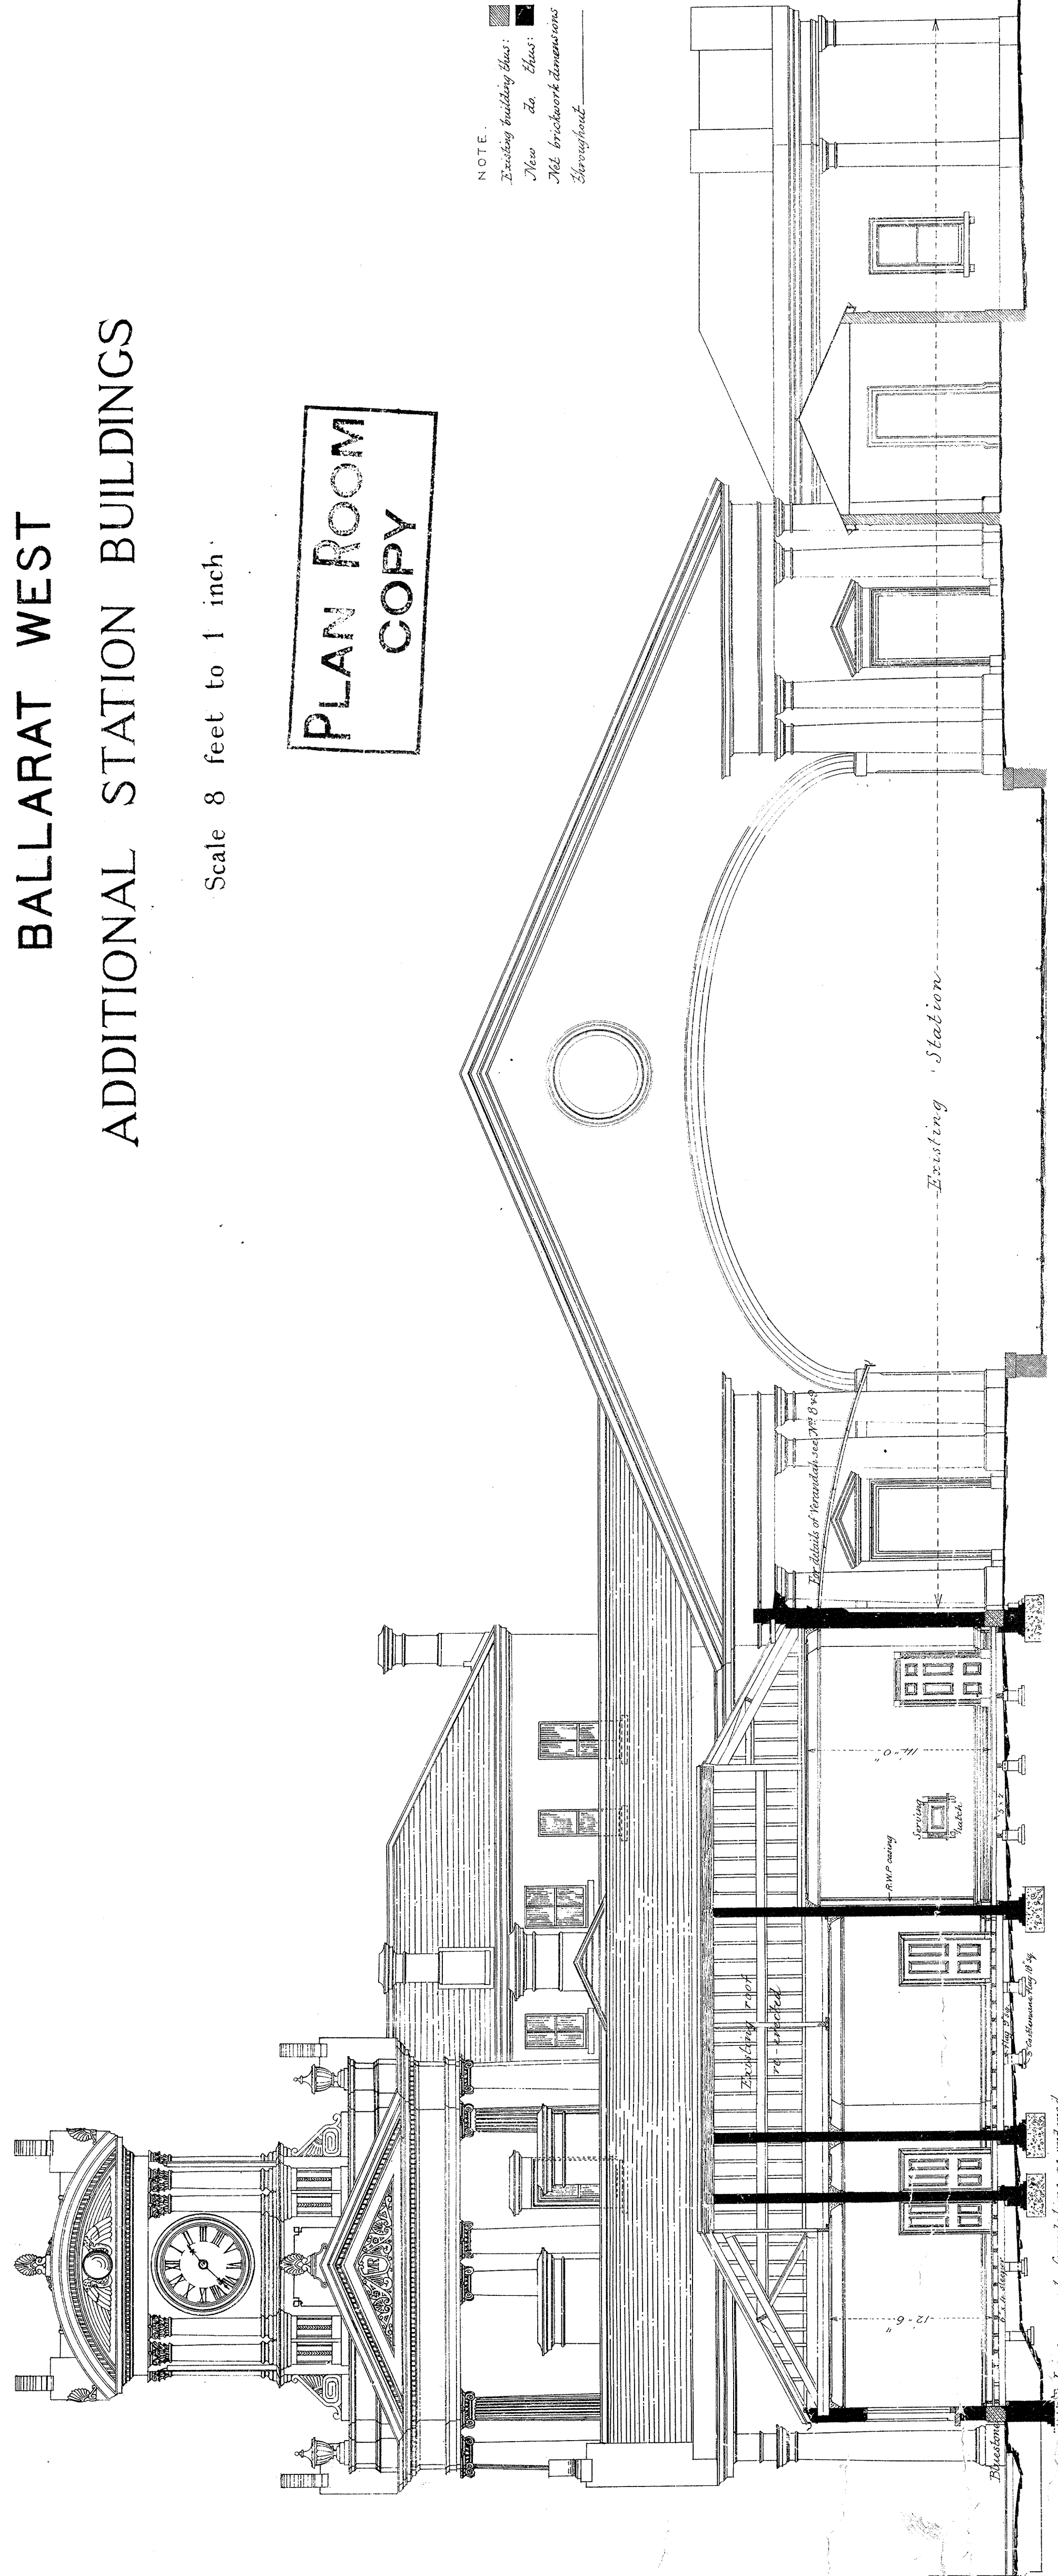


SECTION ON LINE K K

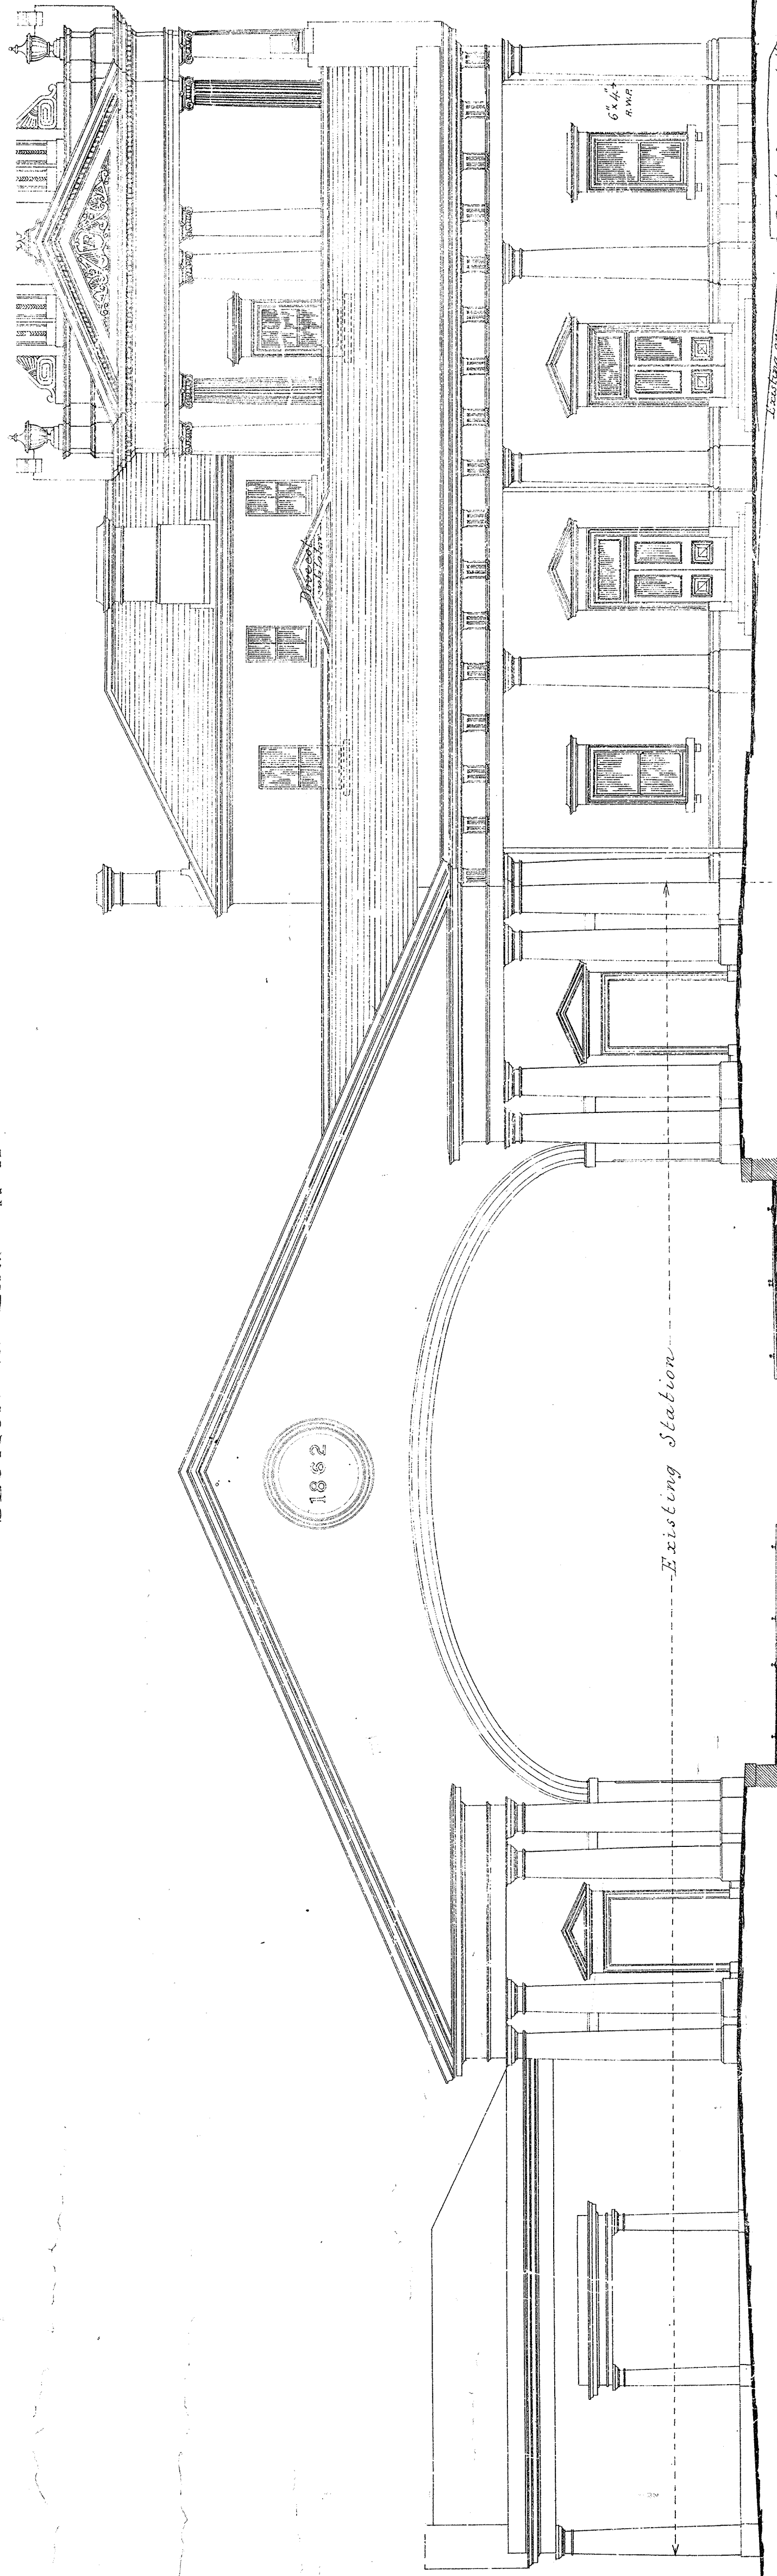


WEST END ELEVATION

CONTRACT NO 3488

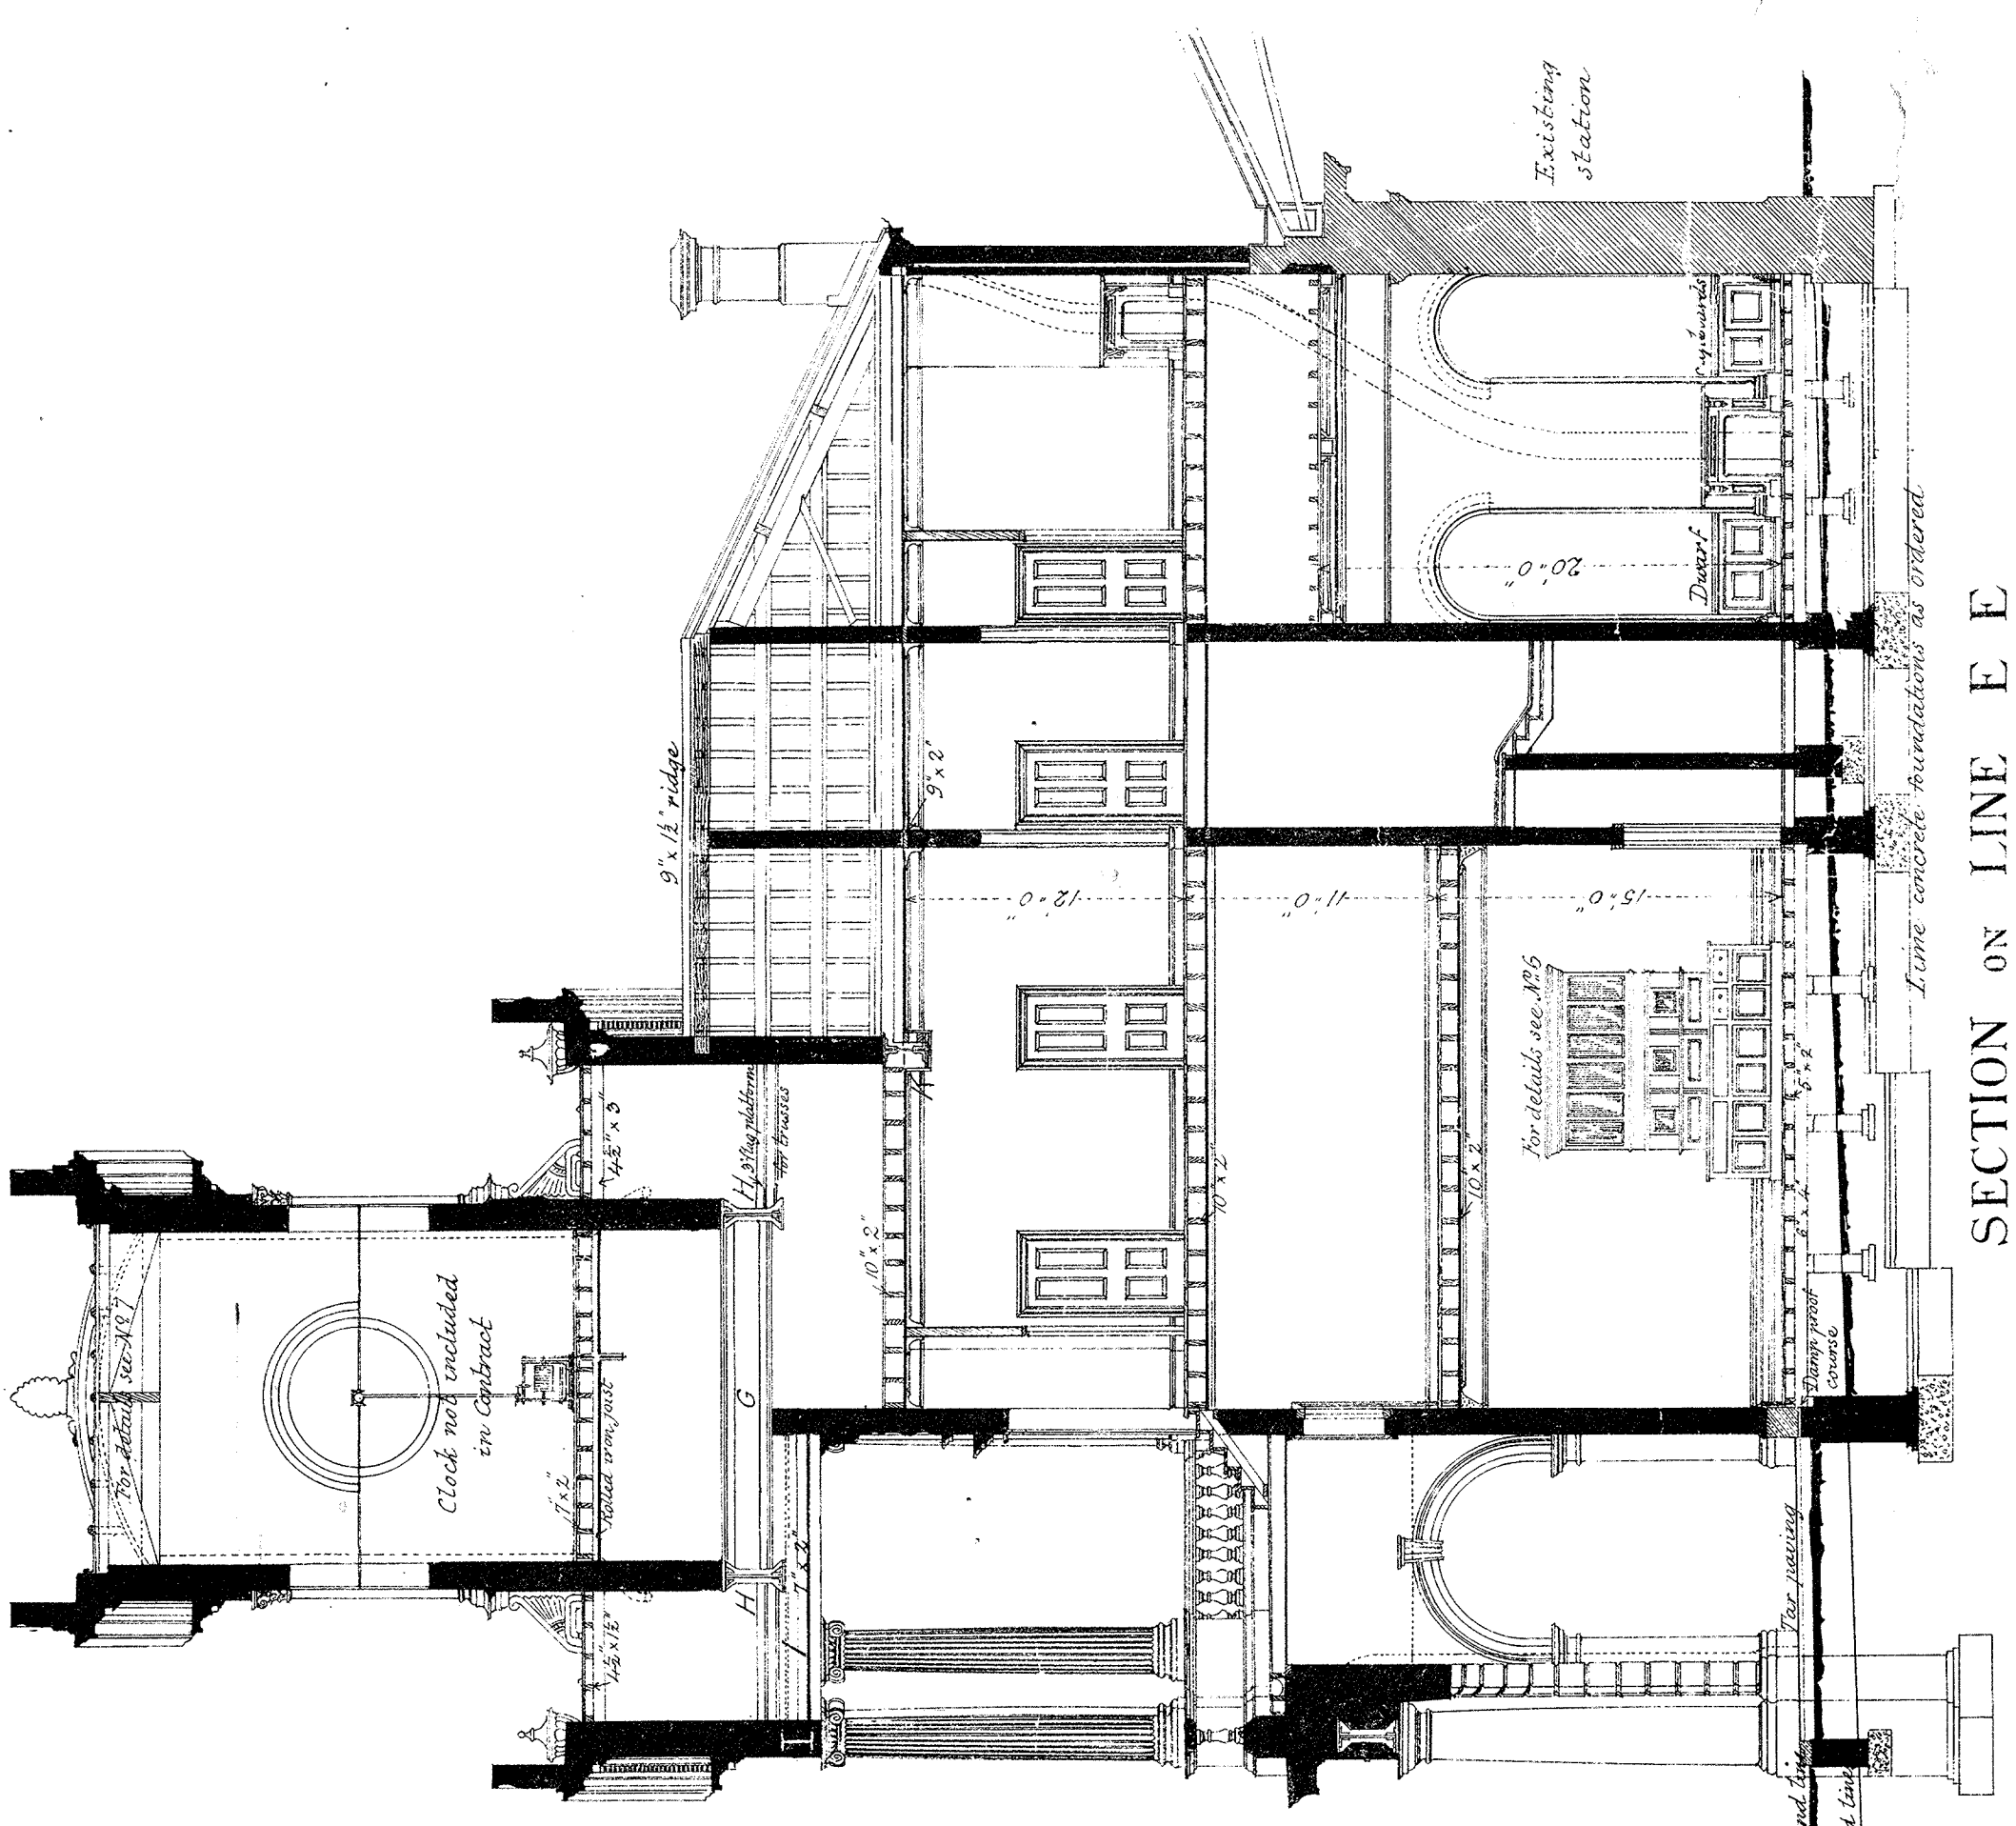

SECTION ON LINE E E

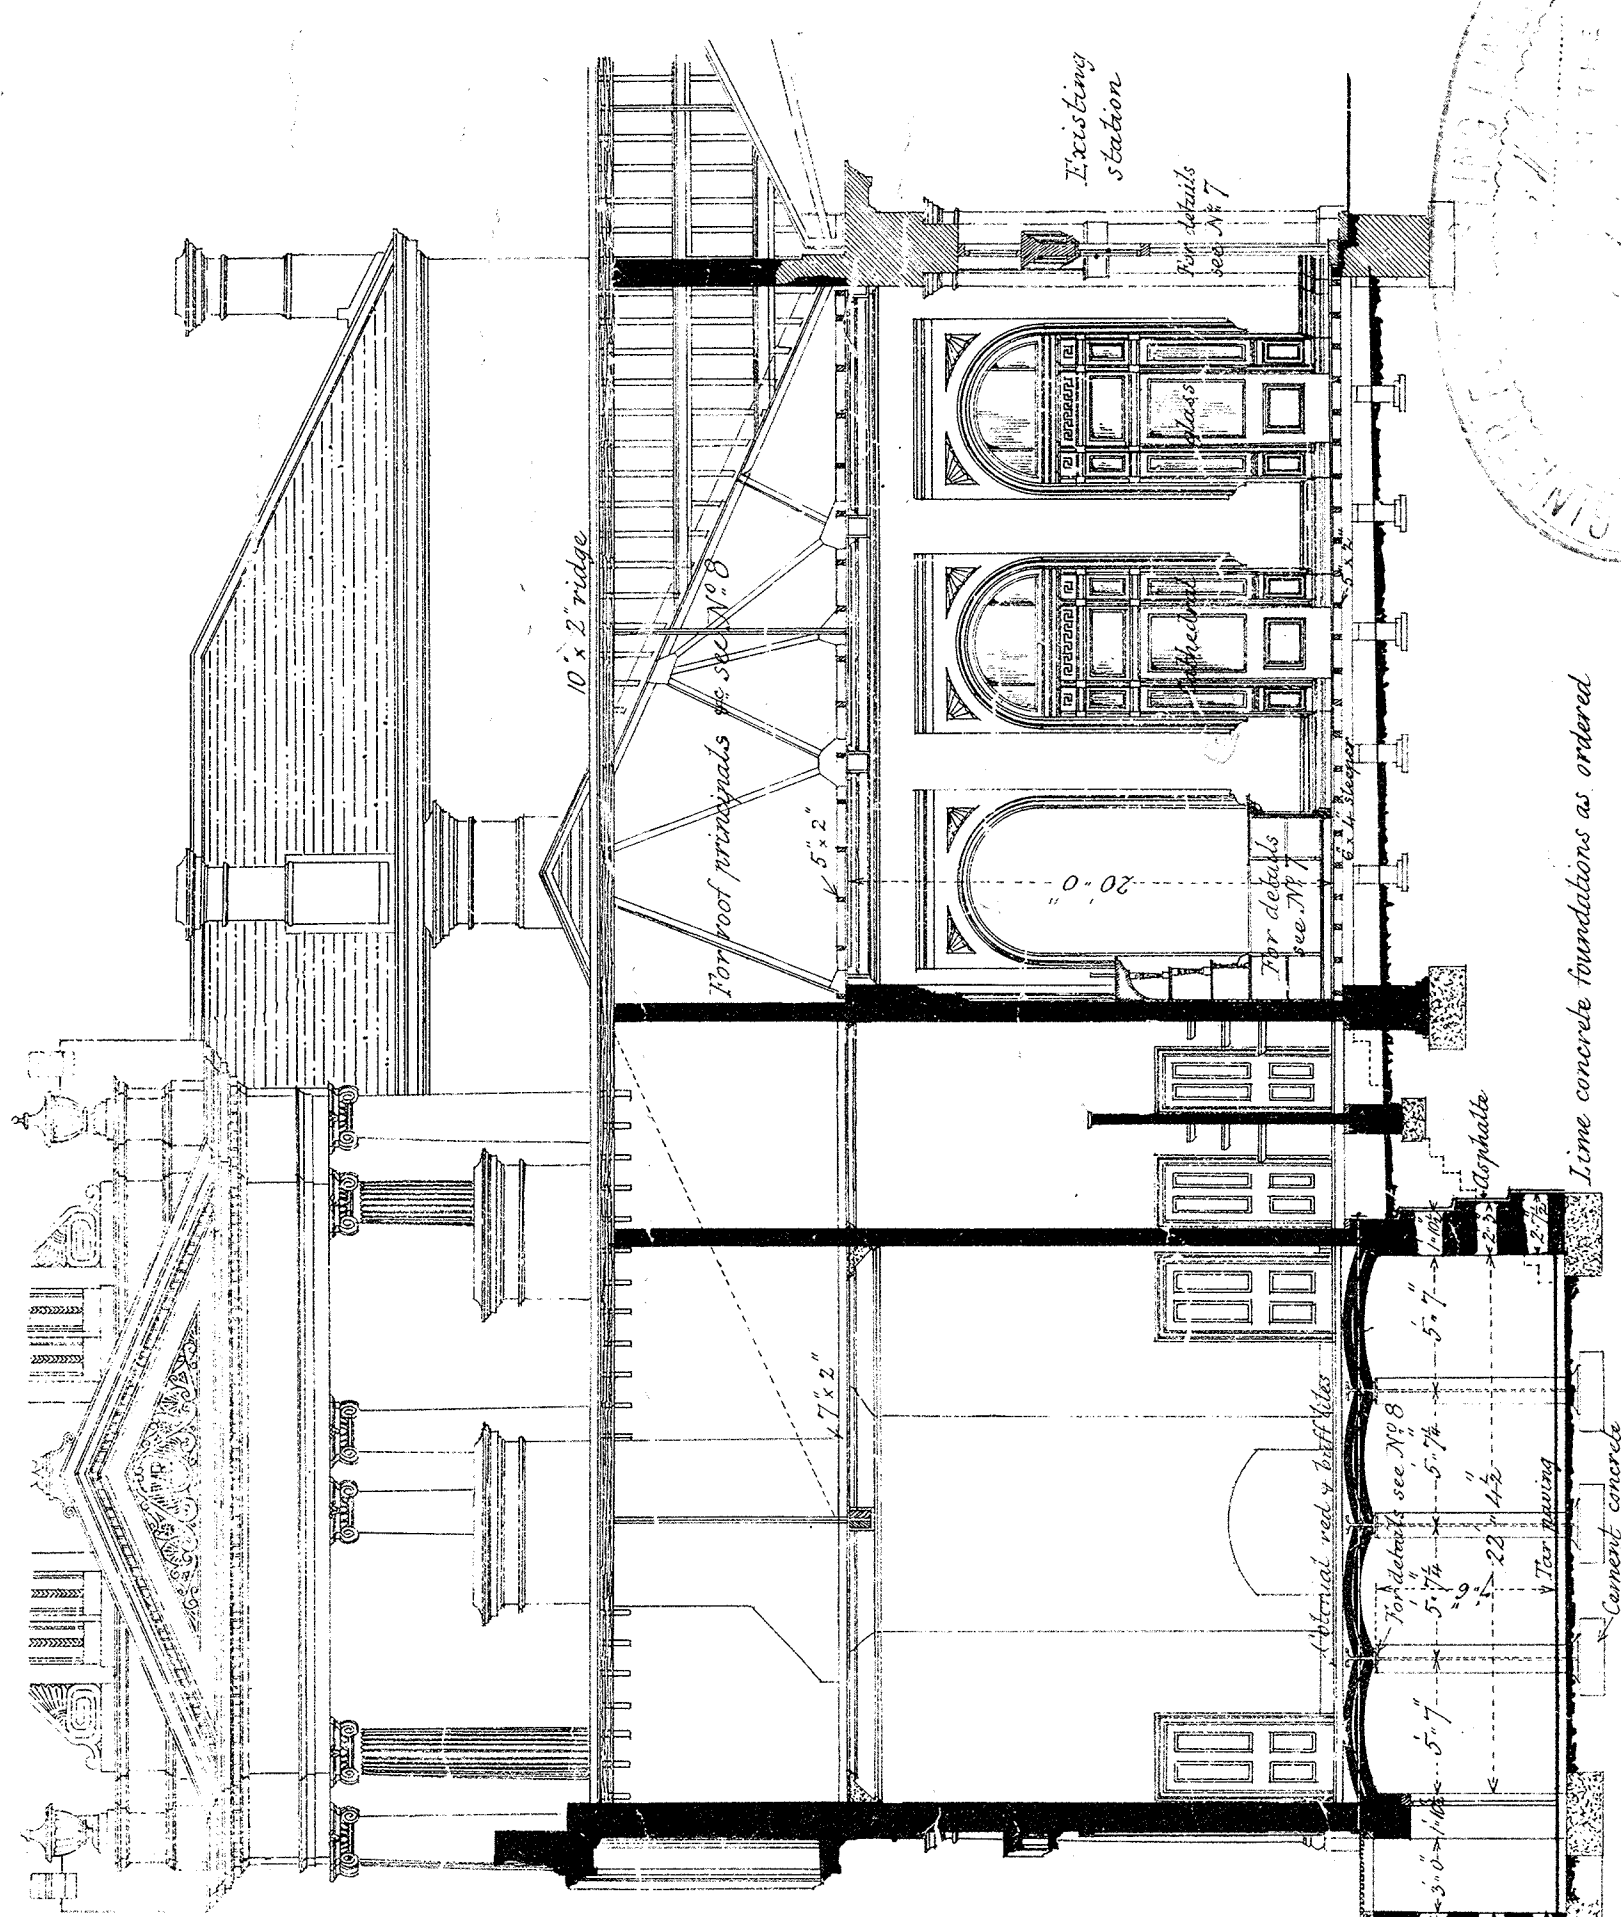

SECTION ON LINE G G

RAILWAY DEPARTMENT, MELBOURNE, SEP. 1885