

Office copies 1/24/1918
 Two copies for Contractor & Engineer
 respectively were sent to Mr. Stewart on the 27/1/1918



VICTORIAN RAILWAYS.

CASTLEMAINE & DUNOLLY LINE

GENERAL PLAN OF STATION AT CARISBROOK

NOTE: THE DISTANCES ARE GIVEN ON THE CENTRE LINE IN FEET
 THE CURVES ARE ALL 800 FEET RADIUS


POINTS AND CROSSINGS

1	CROSSING EACH 1 IN 85
2	1 IN 166
3	SET RIGHT-HAND POINTS
4	LEFT

NOTE: The strip of 11^{ft} Gates prepared by the Contractor
 may be used in this and other Station Grounds
 where practicable.
 The fences between Bucknall Street and
 the 29m 29chs 6.5 lks to be of posts & rails
 and of the same height as the rail & wire fence.

Note: The green checked line represents actual position of fence
 & together with the particulars in green represents additional information
 marked on copies of 2/1/1918
 Having received the alterations and information above
 referred to was sent to Mr. Stewart on the 5/2/1918 with a request that
 the same should be marked on the original copies of drawings of
 Station grounds sent to Mr. Stewart and the Contractor respectively 27/1/1918

Scale 40ft to 1 inch

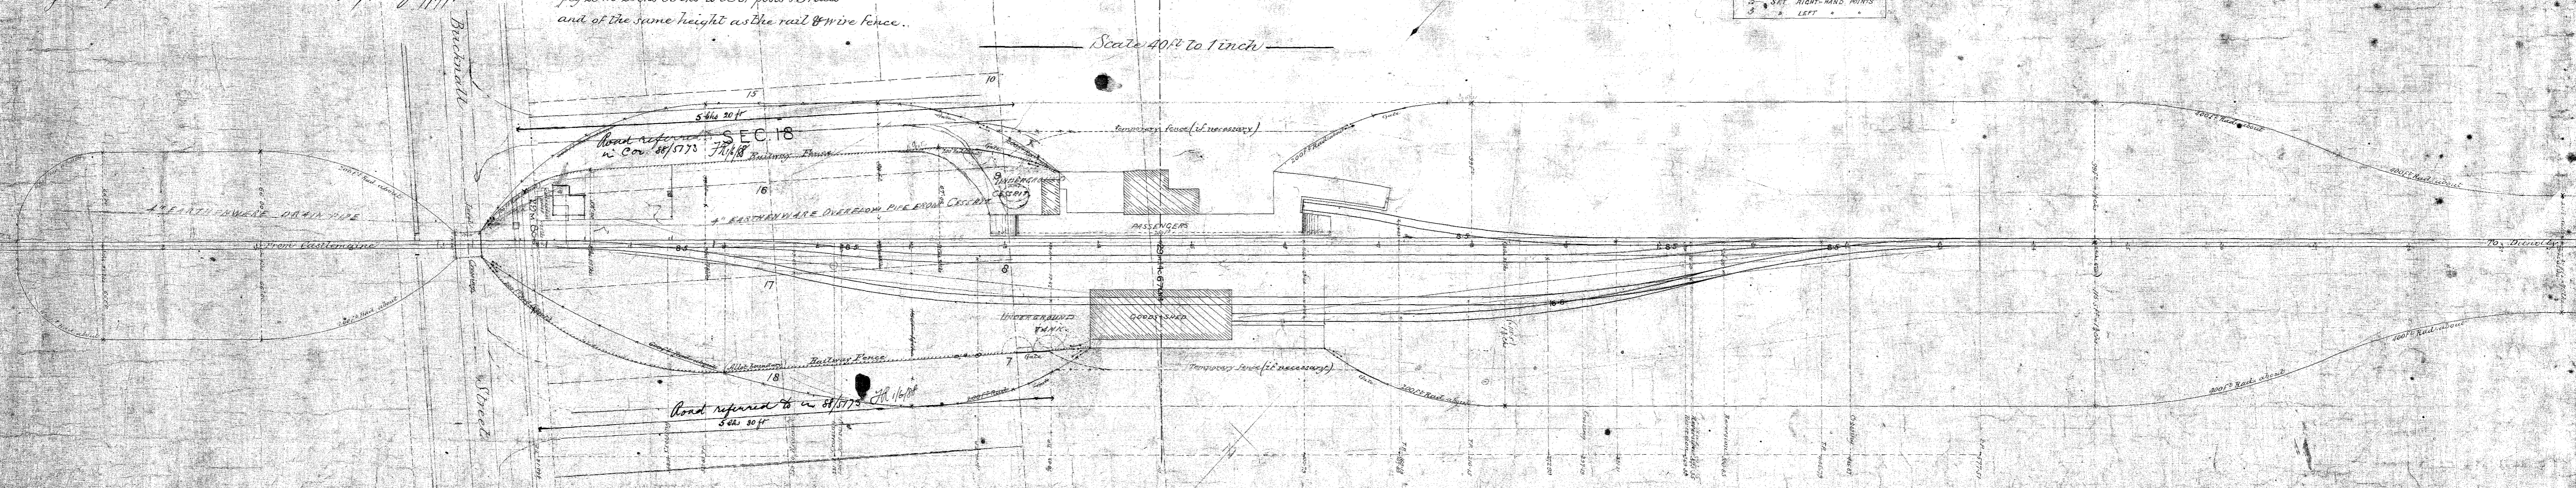

PLAN ROOM



Handwritten notes in the top right corner, including 'Station' and 'ground'.

Handwritten initials or signature in the bottom right corner.