

V. R.  
**FERN HILL**

5/41


Scale 40 Ft - 1" W.C.T. 8-10-08

Proposed Crossover

CORRES. 09/10499 Sec  
 13334 W.W.

G. A. Smith  
 9-10-08

Estimated Cost: Labor  
 Material  
 Total

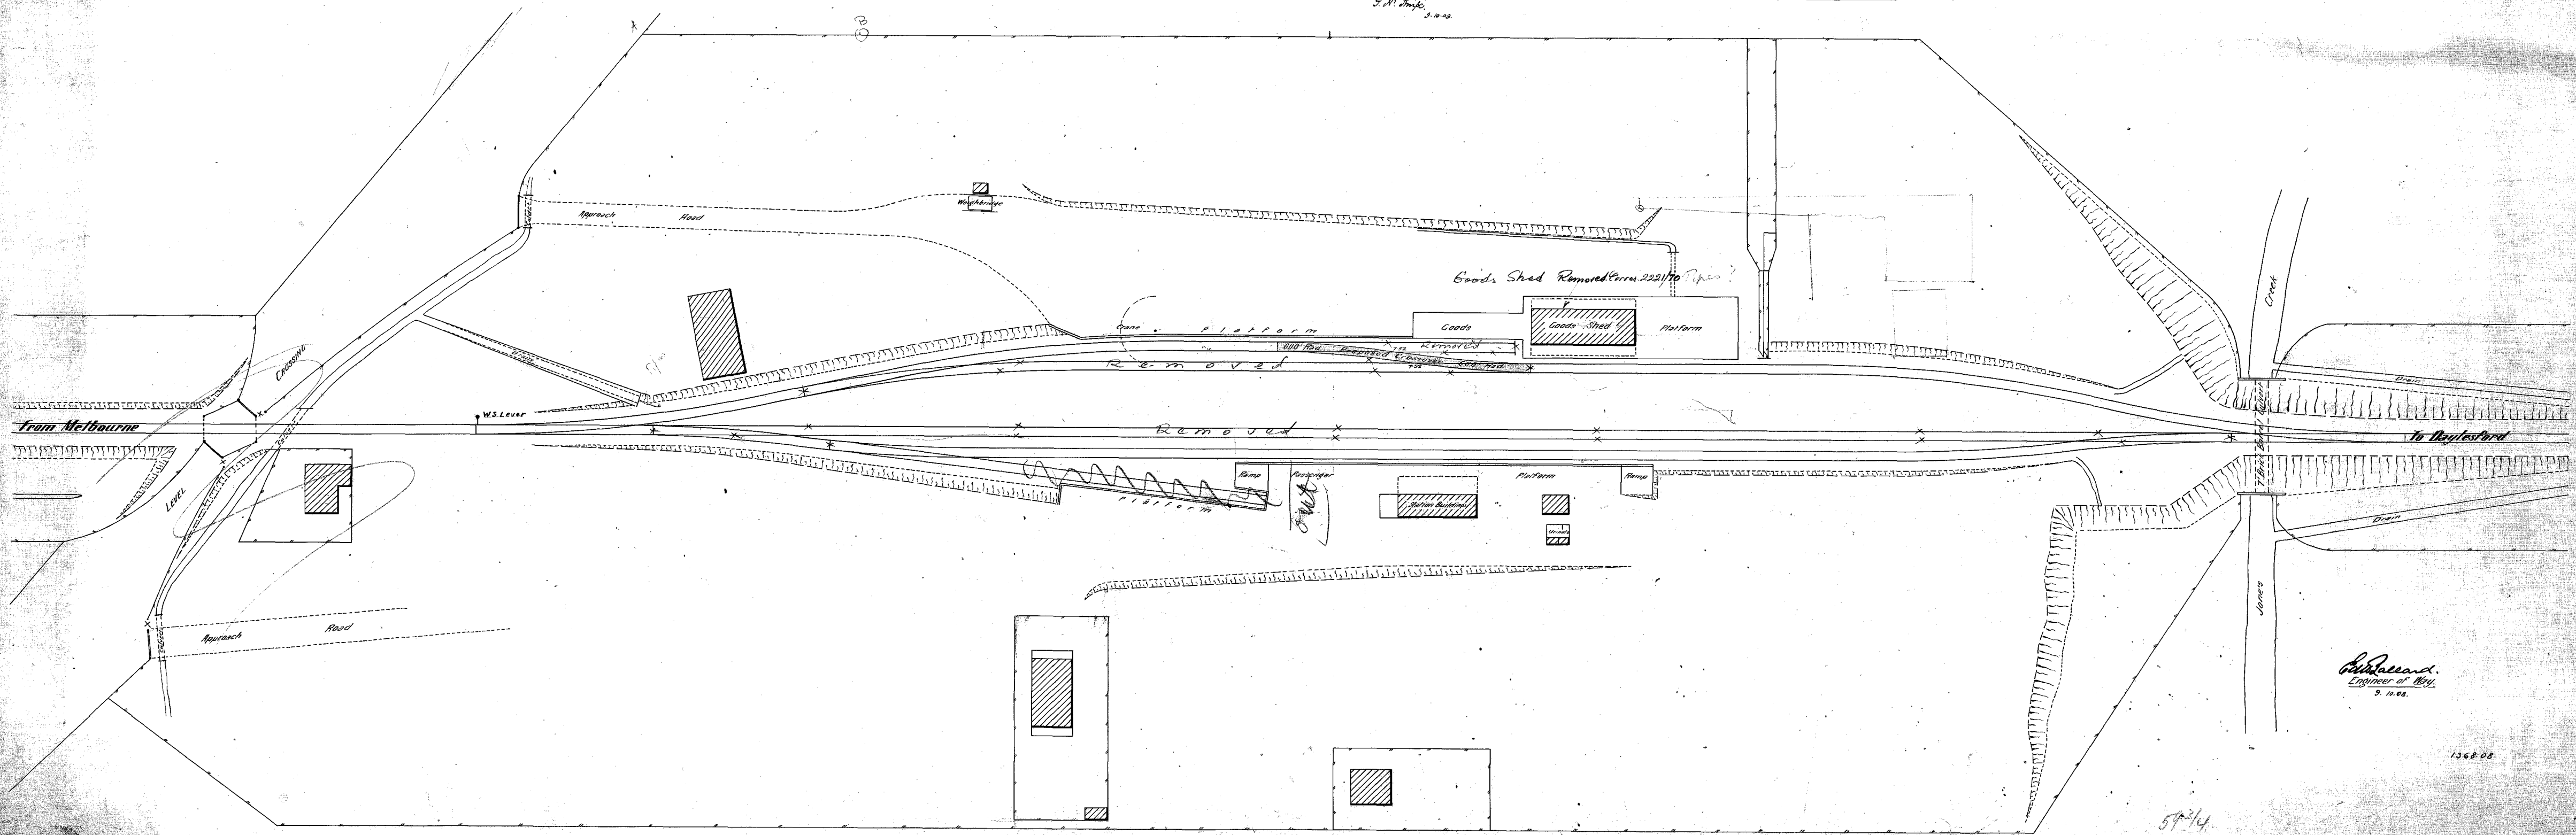

G. A. Smith  
 Engineer of Works  
 9-10-08

136808

5/41

779