

— V. R. —  
 ELECTRIFICATION OF MELBOURNE SUBURBAN RAILWAYS.



— HAWTHORN TO KEW —

— SCALE — 160 FEET TO AN INCH —

Amended Novr 1913.

— REFERENCE —

---	Water Main
---	Gas Main
---	Underground Telephone Wires
---	Aerial Telephone Wires
---	Telegraph Wires
+++++	Electric Power and Light Wires
ELP	Electric Light Pole
R.T.P.	Railway Telegraph Pole
Ⓢ	Semaphore
Ⓡ	Bridges over Tracks

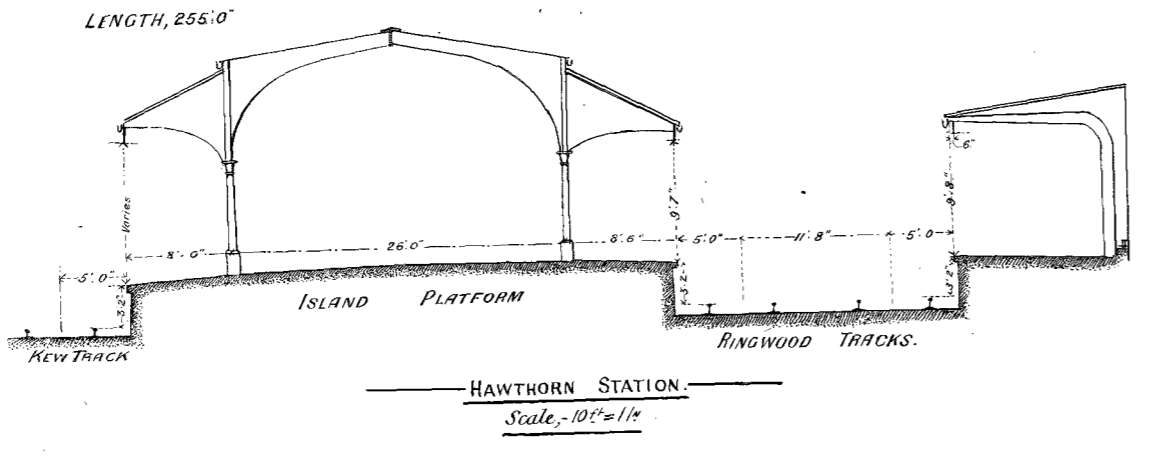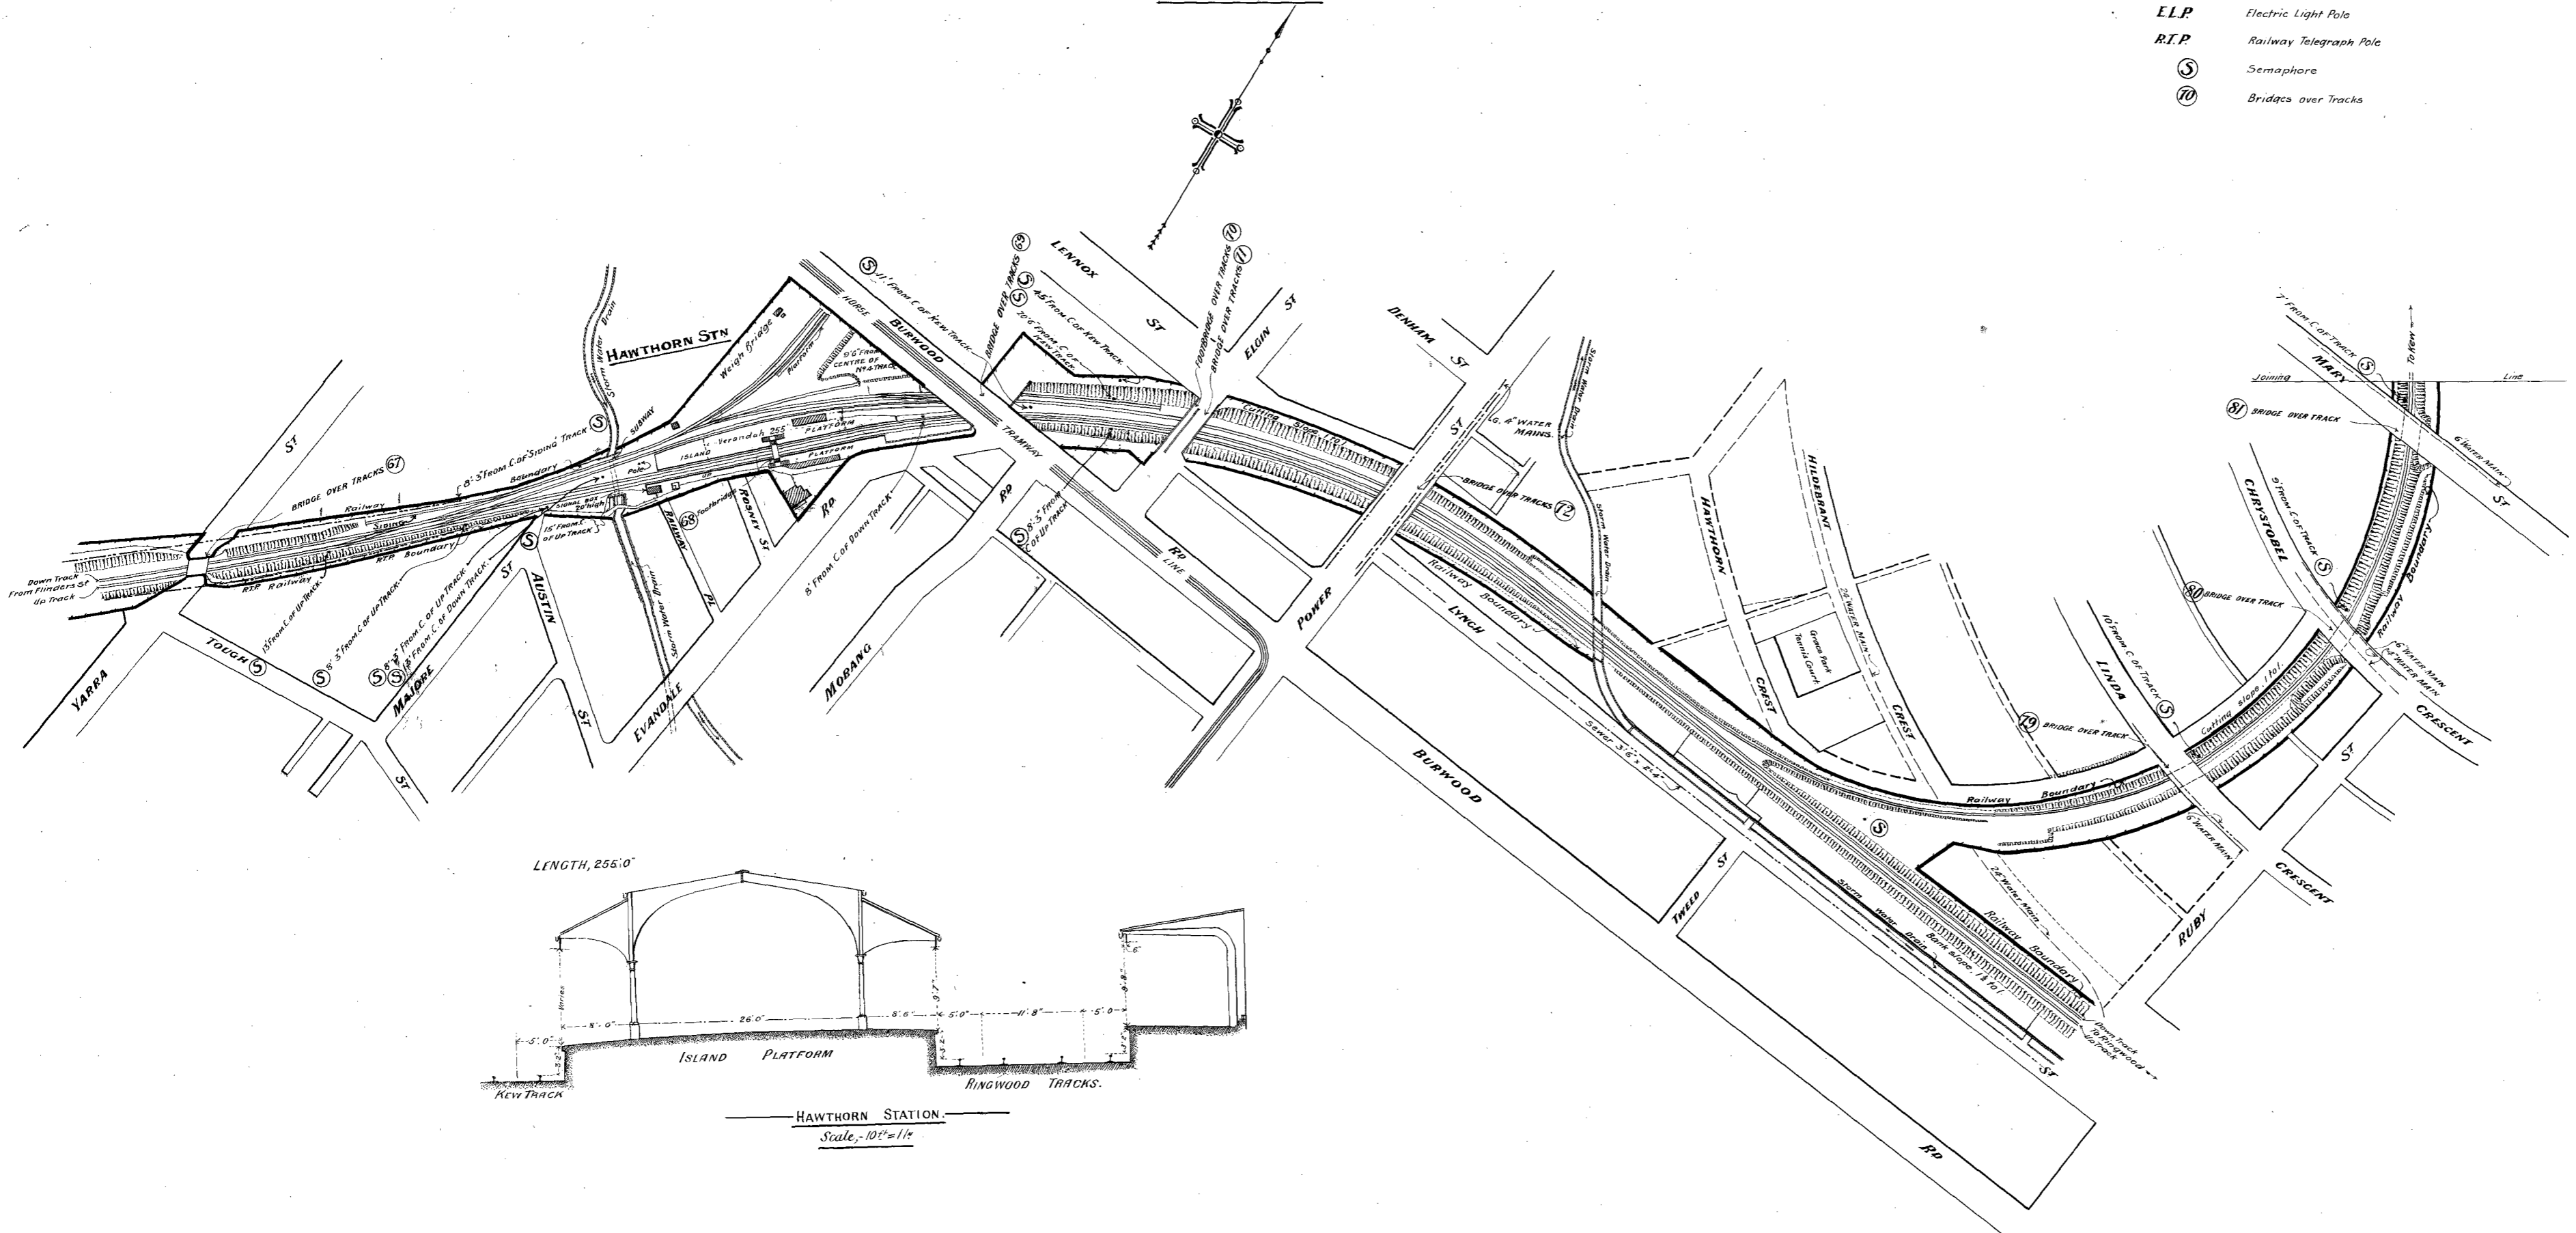

2652-13\*

Sheet  
 177 3