

554-1

R O A D


KIATA STATION

Sheep Yards

SCALE 40 FEET TO AN INCH

11627/10

Instructions issued 12.1.11

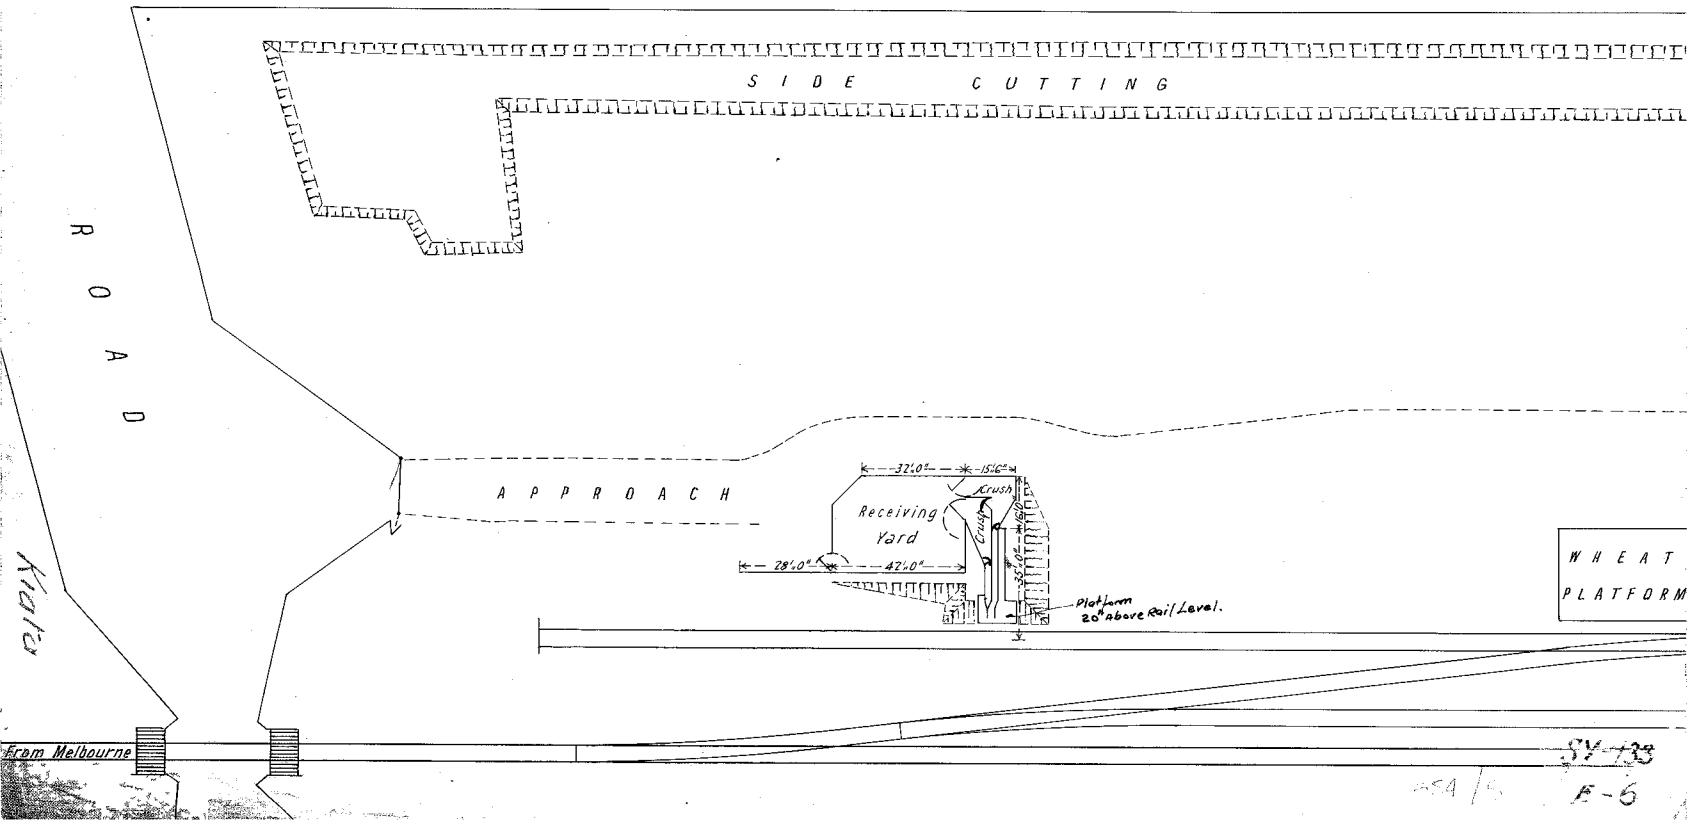

WHEAT
PLATFORM

SY-133

ASA/15 E-6