



V R
KYNETON STATION BUILDINGS
 INCREASED REFRESHMENT ROOM ACCOMMODATION AND ALTERATIONS AND ADDITIONS TO BUILDINGS.
 Scale 1/8" = 1'-0"

DRAWING No 1
 CHIEF ARCHITECT'S
 OFFICE COPY.

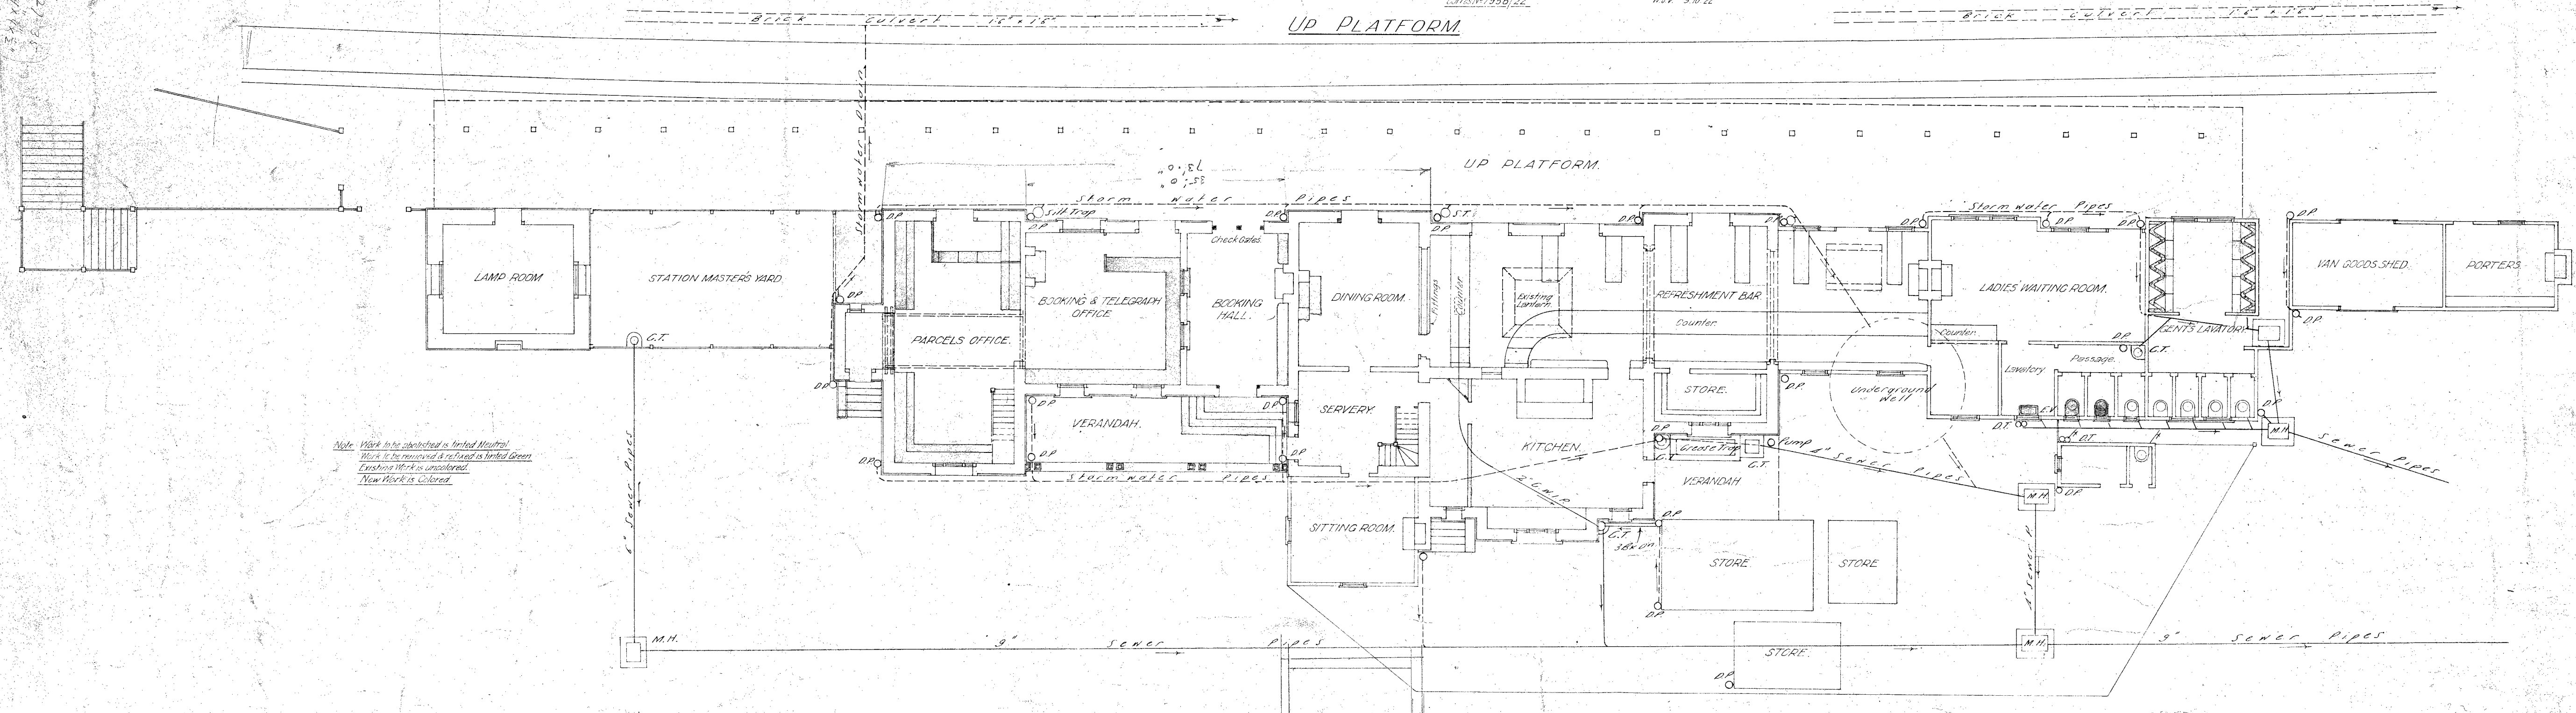

PLAN OF EXISTING BUILDINGS ON UP PLATFORM.

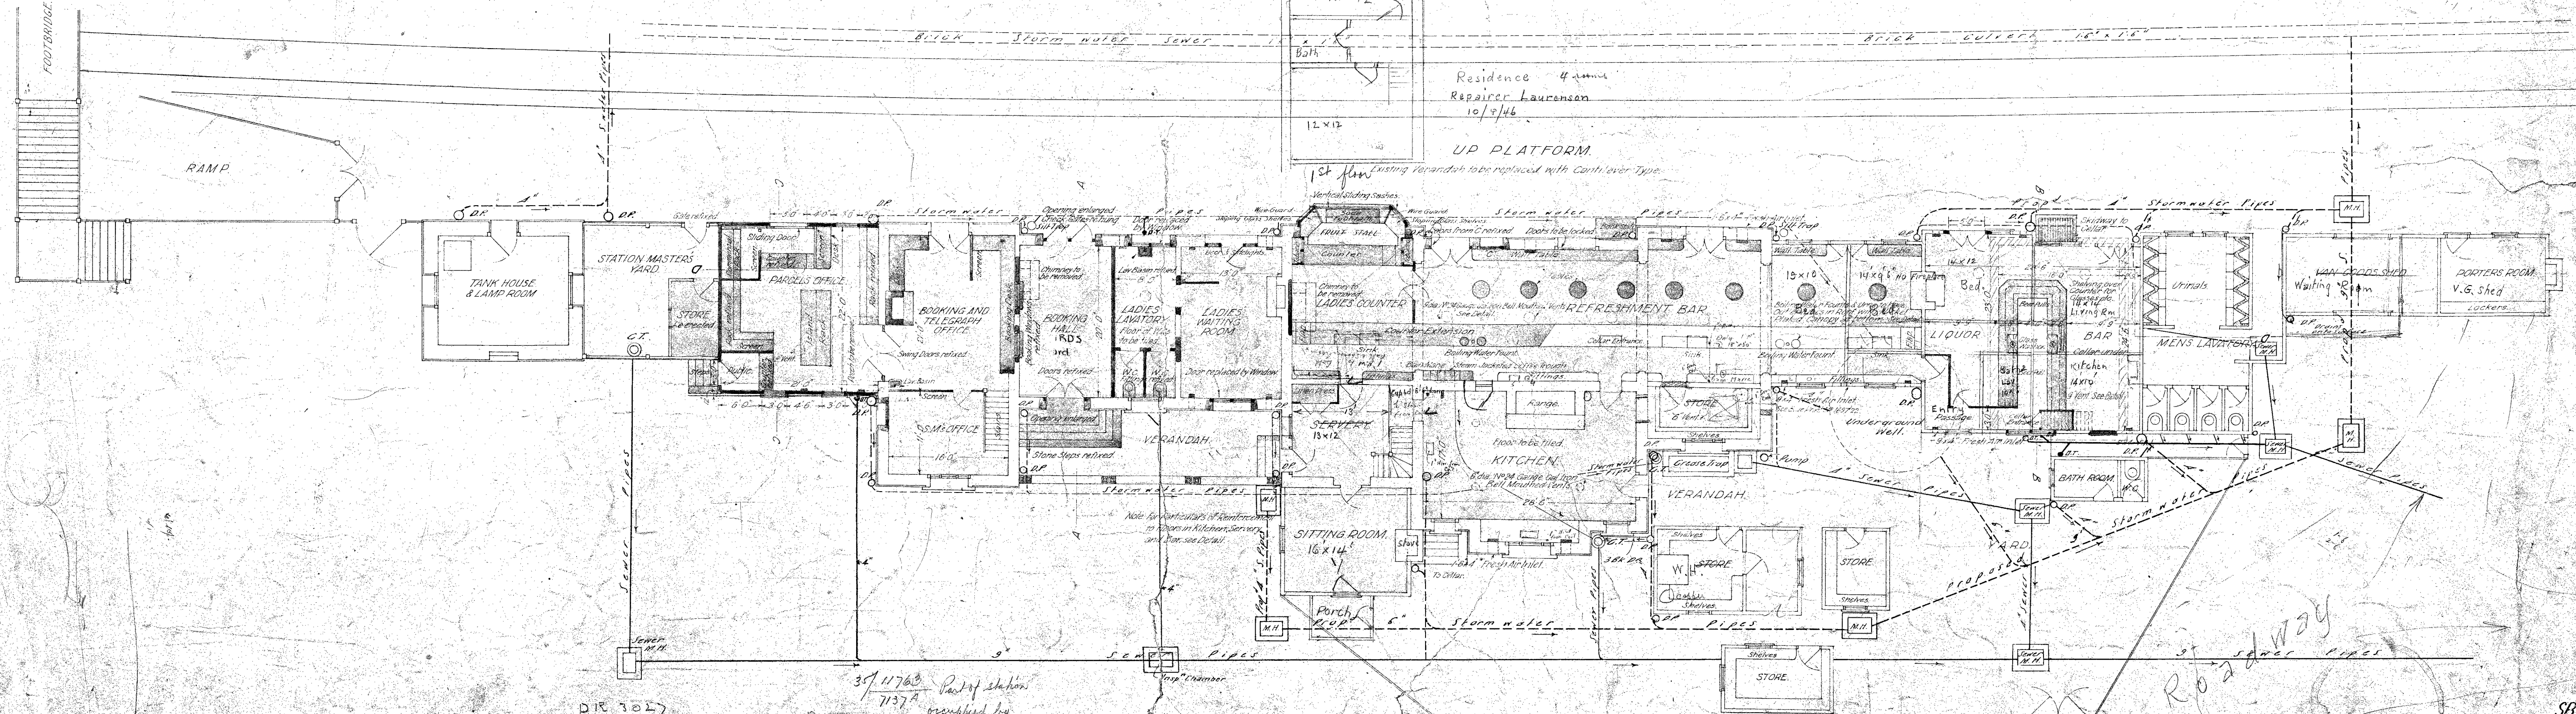

PLAN SHOWING ALTERATIONS ON UP PLATFORM.

Note: Work to be specified is tinted Neutral
 Work to be removed & replaced is tinted Green
 Existing Work is uncoloured
 New Work is colored.

DR 3027
 Staff Des

37/11763 Part of station
 1137A occupied by
 Repairer Lauranson
 13/12

SB-615
 A-24

615