


597 2W

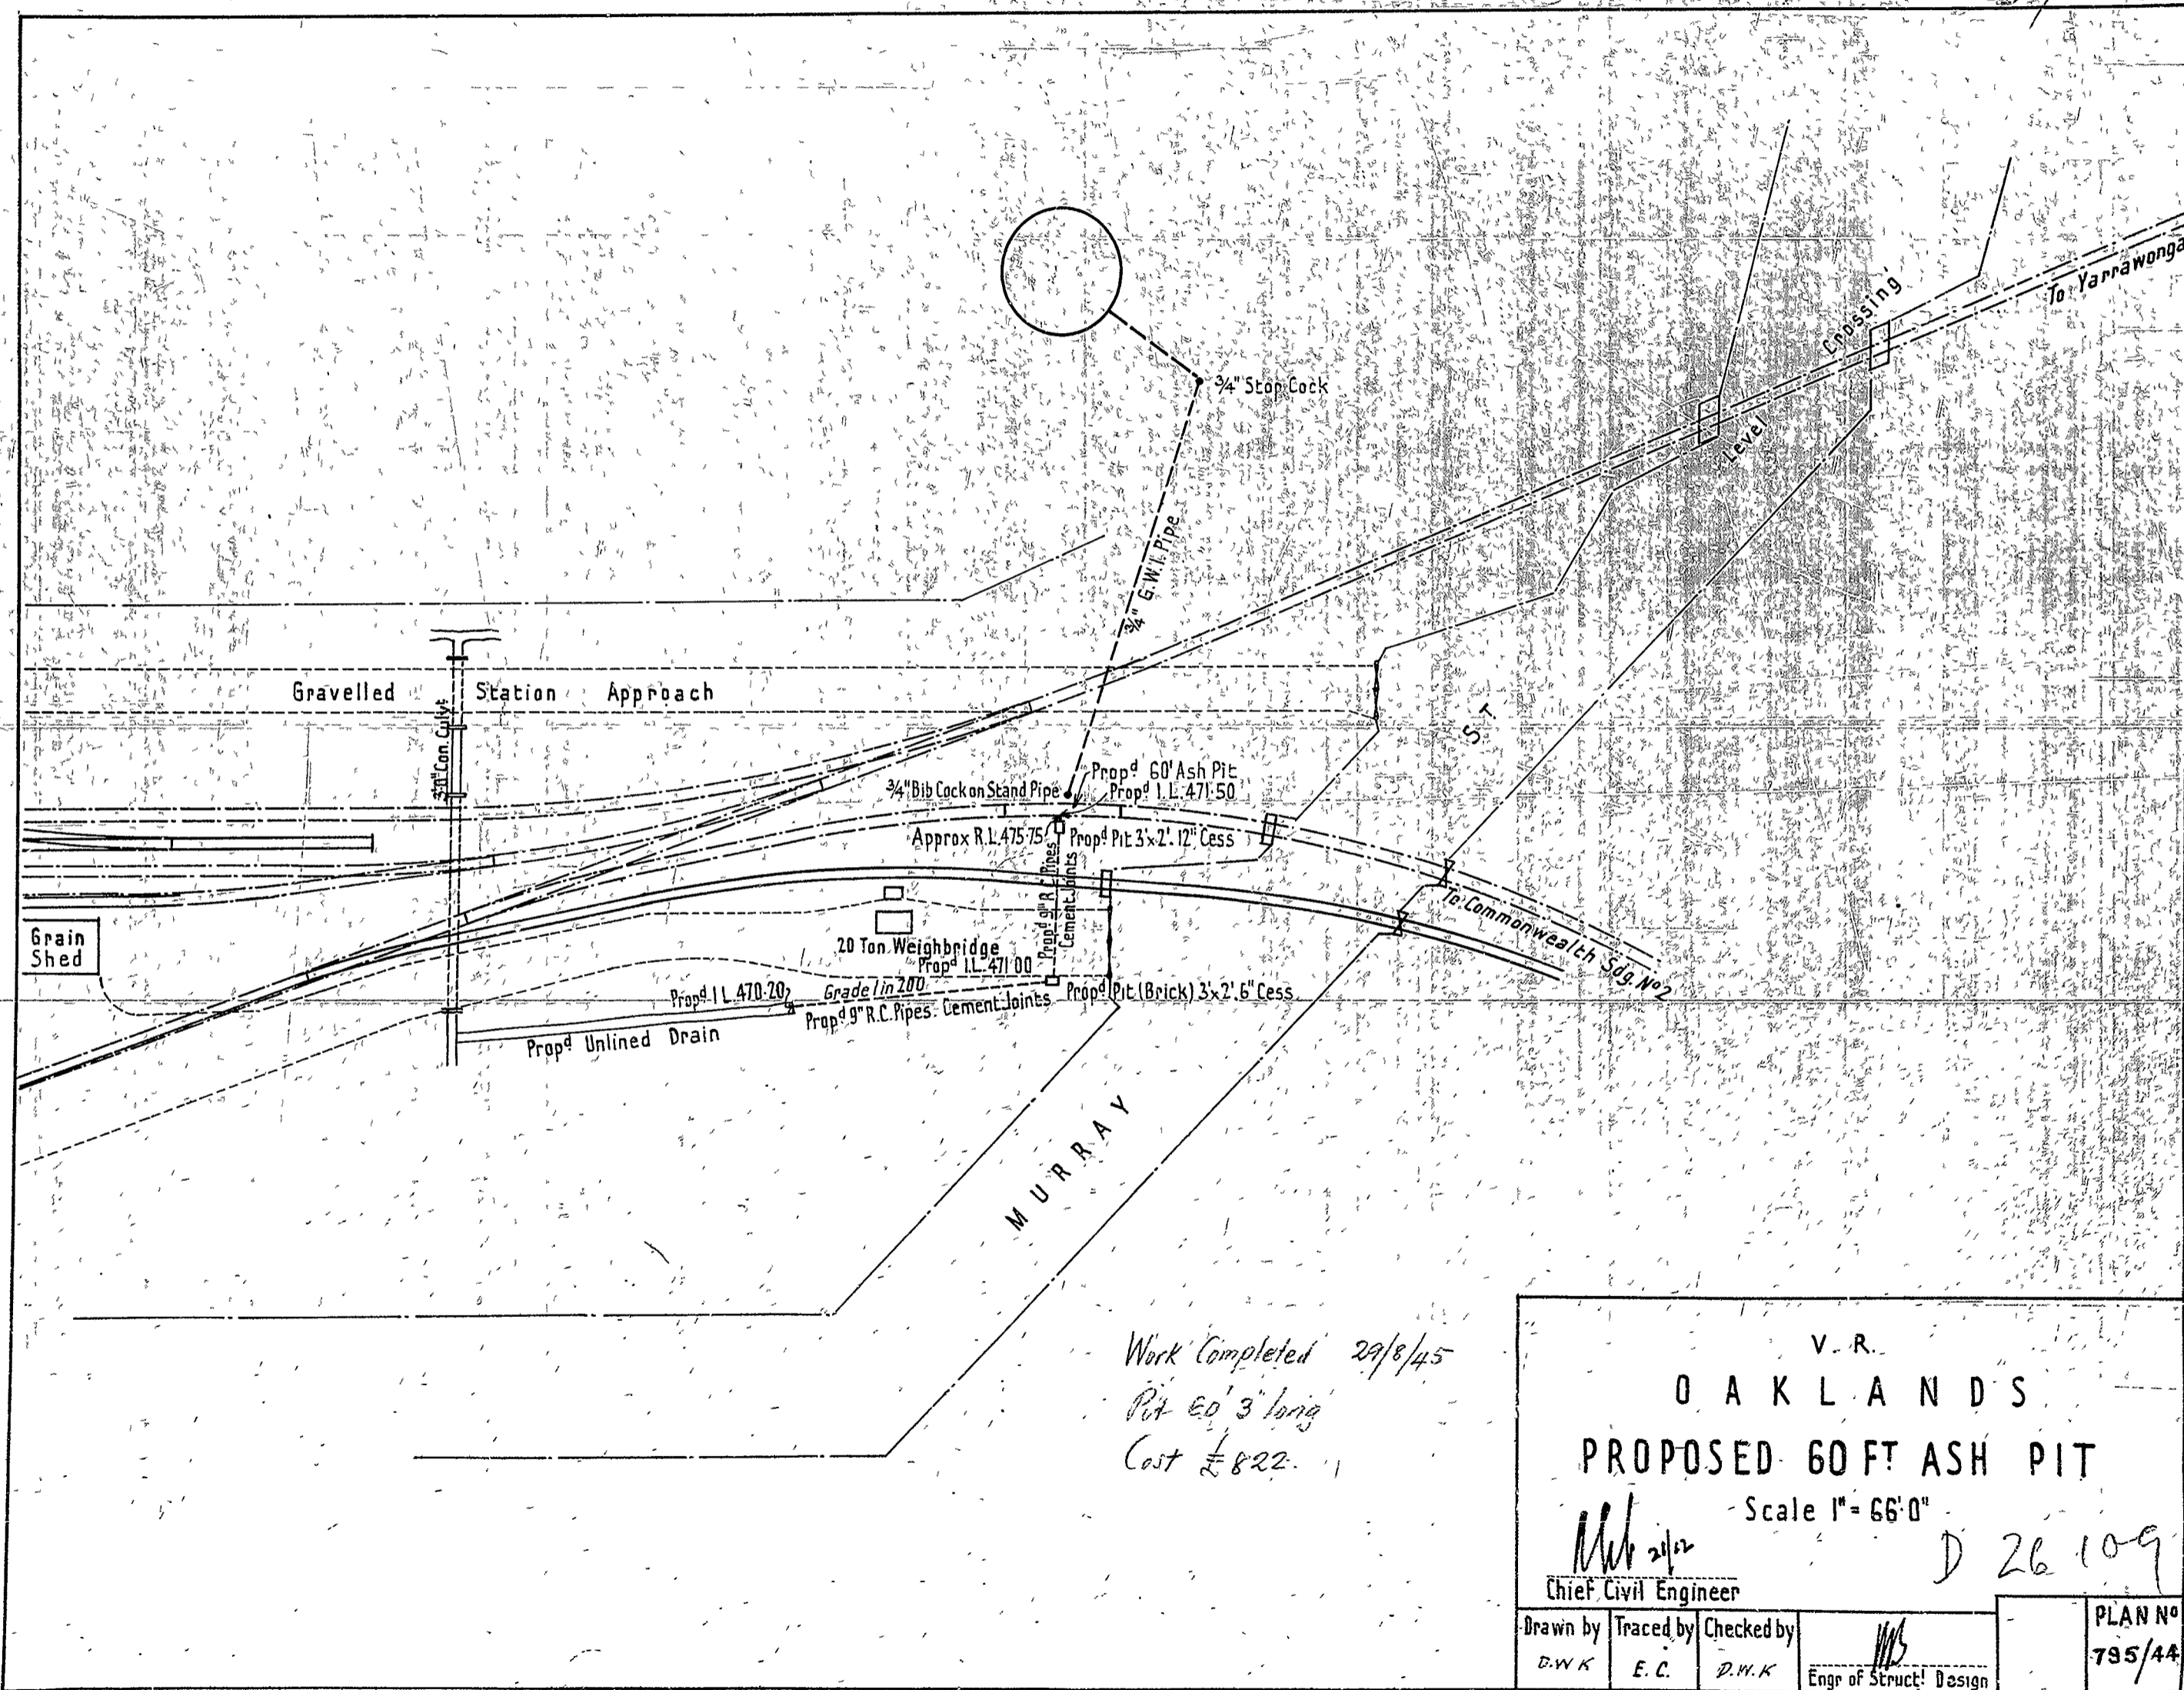

Work Completed 29/8/45  
 Pit 60' 3' long  
 Cost £822.

V. R.  
 OAKLANDS  
 PROPOSED 60 FT ASH PIT  
 Scale 1" = 66' 0"

*MW* 21/12  
 Chief Civil Engineer

D 26 109

Drawn by D.W.K.	Traced by E.C.	Checked by D.W.K.	Engr of Structl Design	PLAN No 795/44
--------------------	-------------------	----------------------	------------------------	-------------------