

VICTORIAN RAILWAYS

RAILWAY CONSTRUCTION


LINTON TO SKIPTON

STATION GROUND AT SKIPTON

AT 12m. 59c. 00l. LOCAL MILEAGE.
111m. 38c. 33l. FROM MELBOURNE.



SCALE: - 40 FEET TO 1 INCH

CROSS SECTIONS OF RESERVOIR

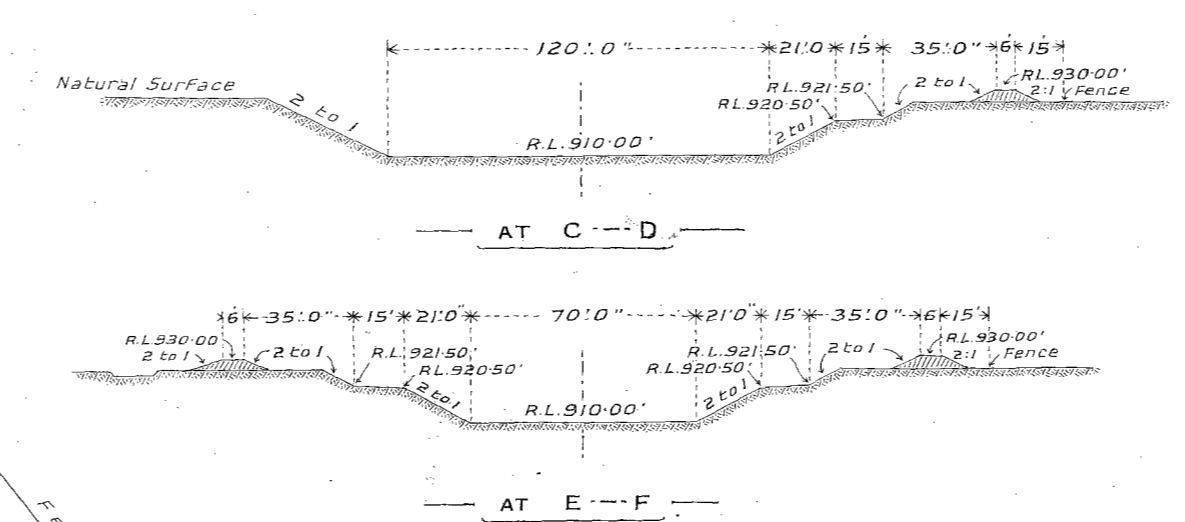

SECTION OF TURN-TABLE SIDING

SCALES: -
Horizontal: 2 Chains to an Inch
Vertical: 20 Feet to an Inch.

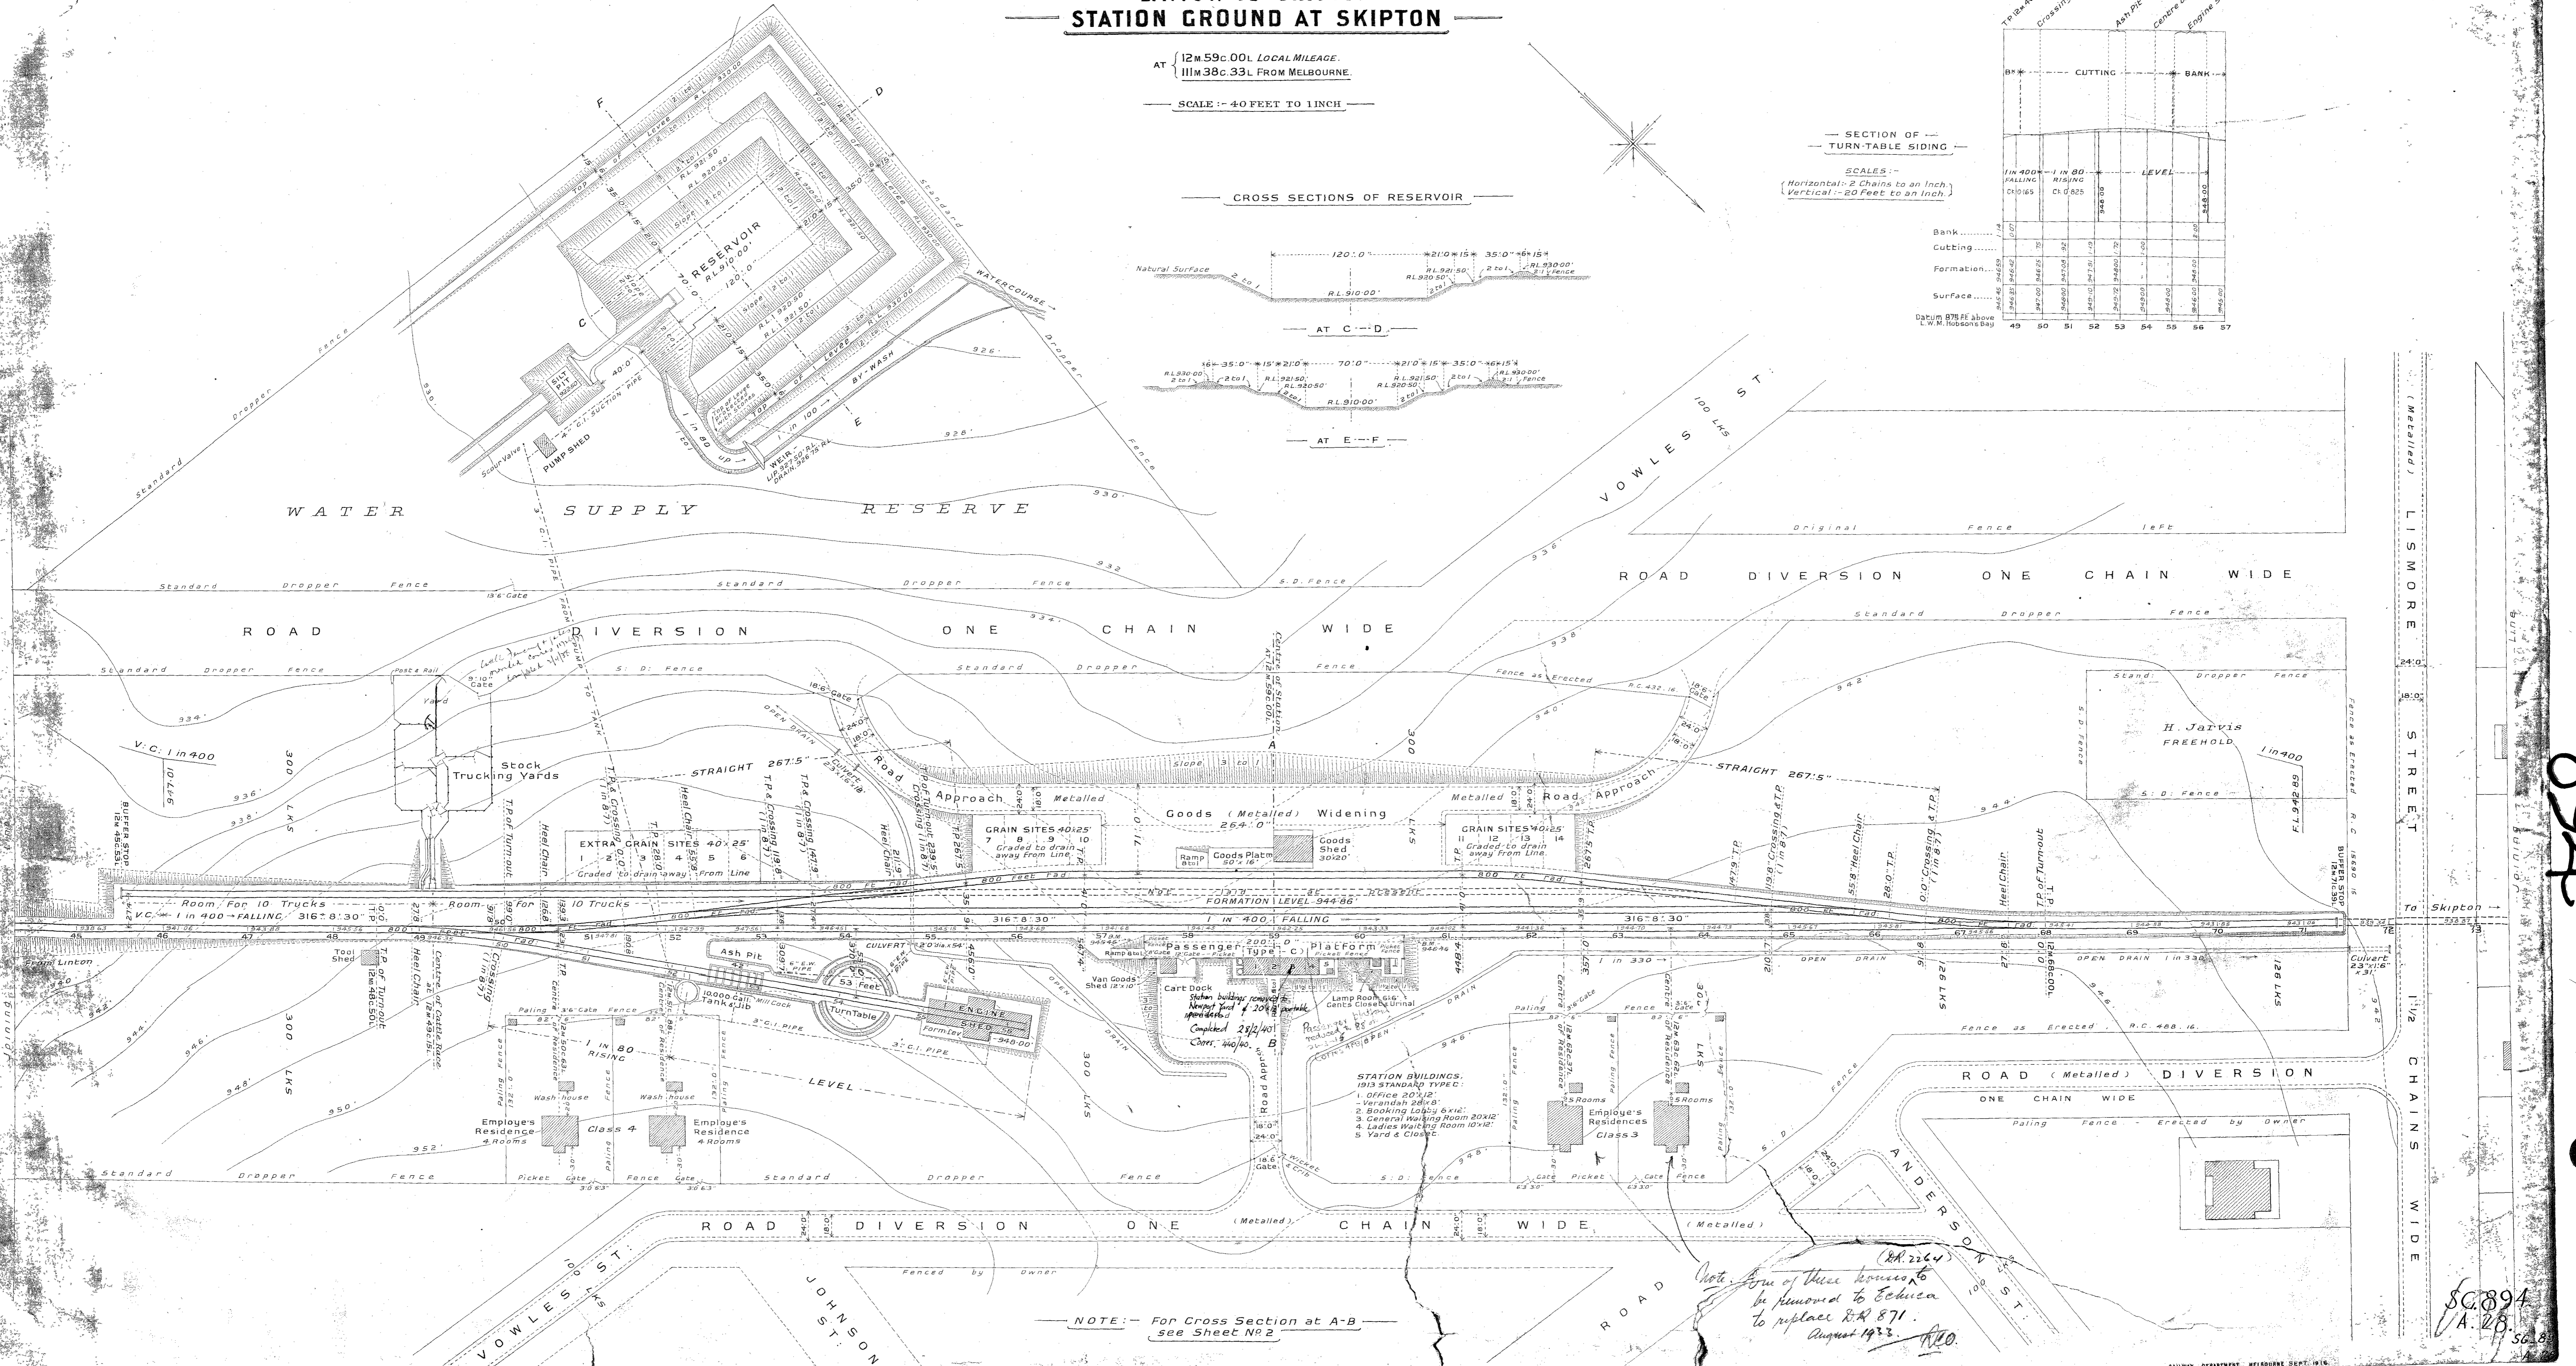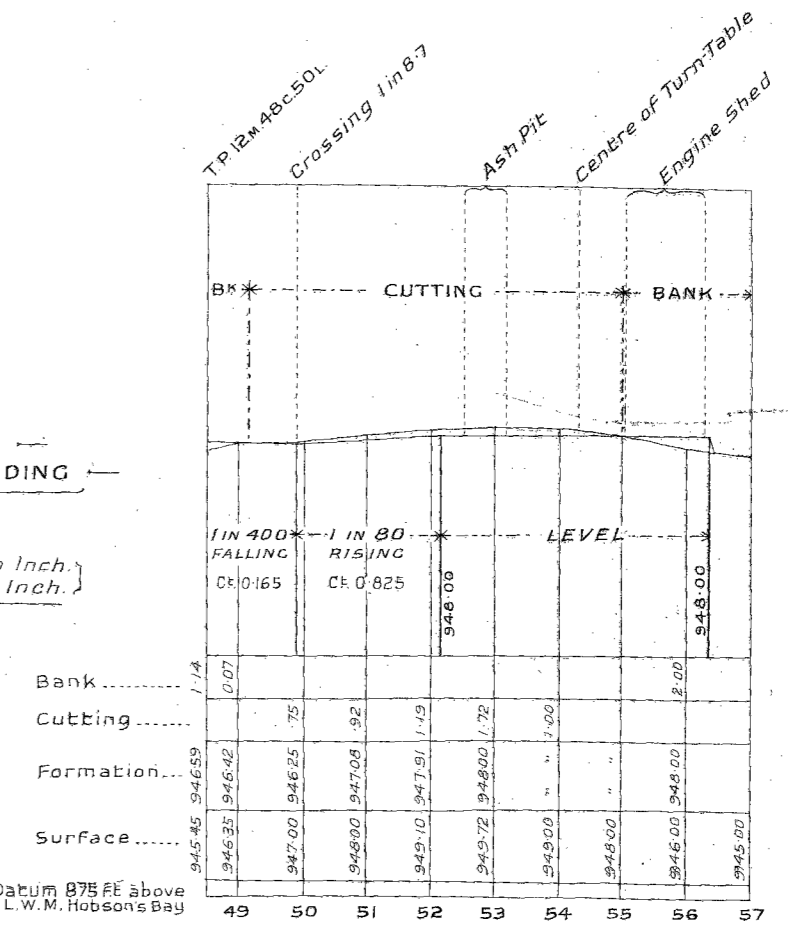

NOTE: - For Cross Section at A-B see Sheet No. 2

Note: One of these houses to be removed to Echica to replace R.R. 871. August 1923. R.C.O.

LISMORE STREET

894

SC 894
A. 28