



— V R —
— TOCUMWAL —

— Plan showing drainage referred to. —

— Scale, 40 feet to 1 in. —

W. Brown
Bridge Maintenance
& Drainage Engineer
19.2.24

— TOCUMWAL —
40' 1"

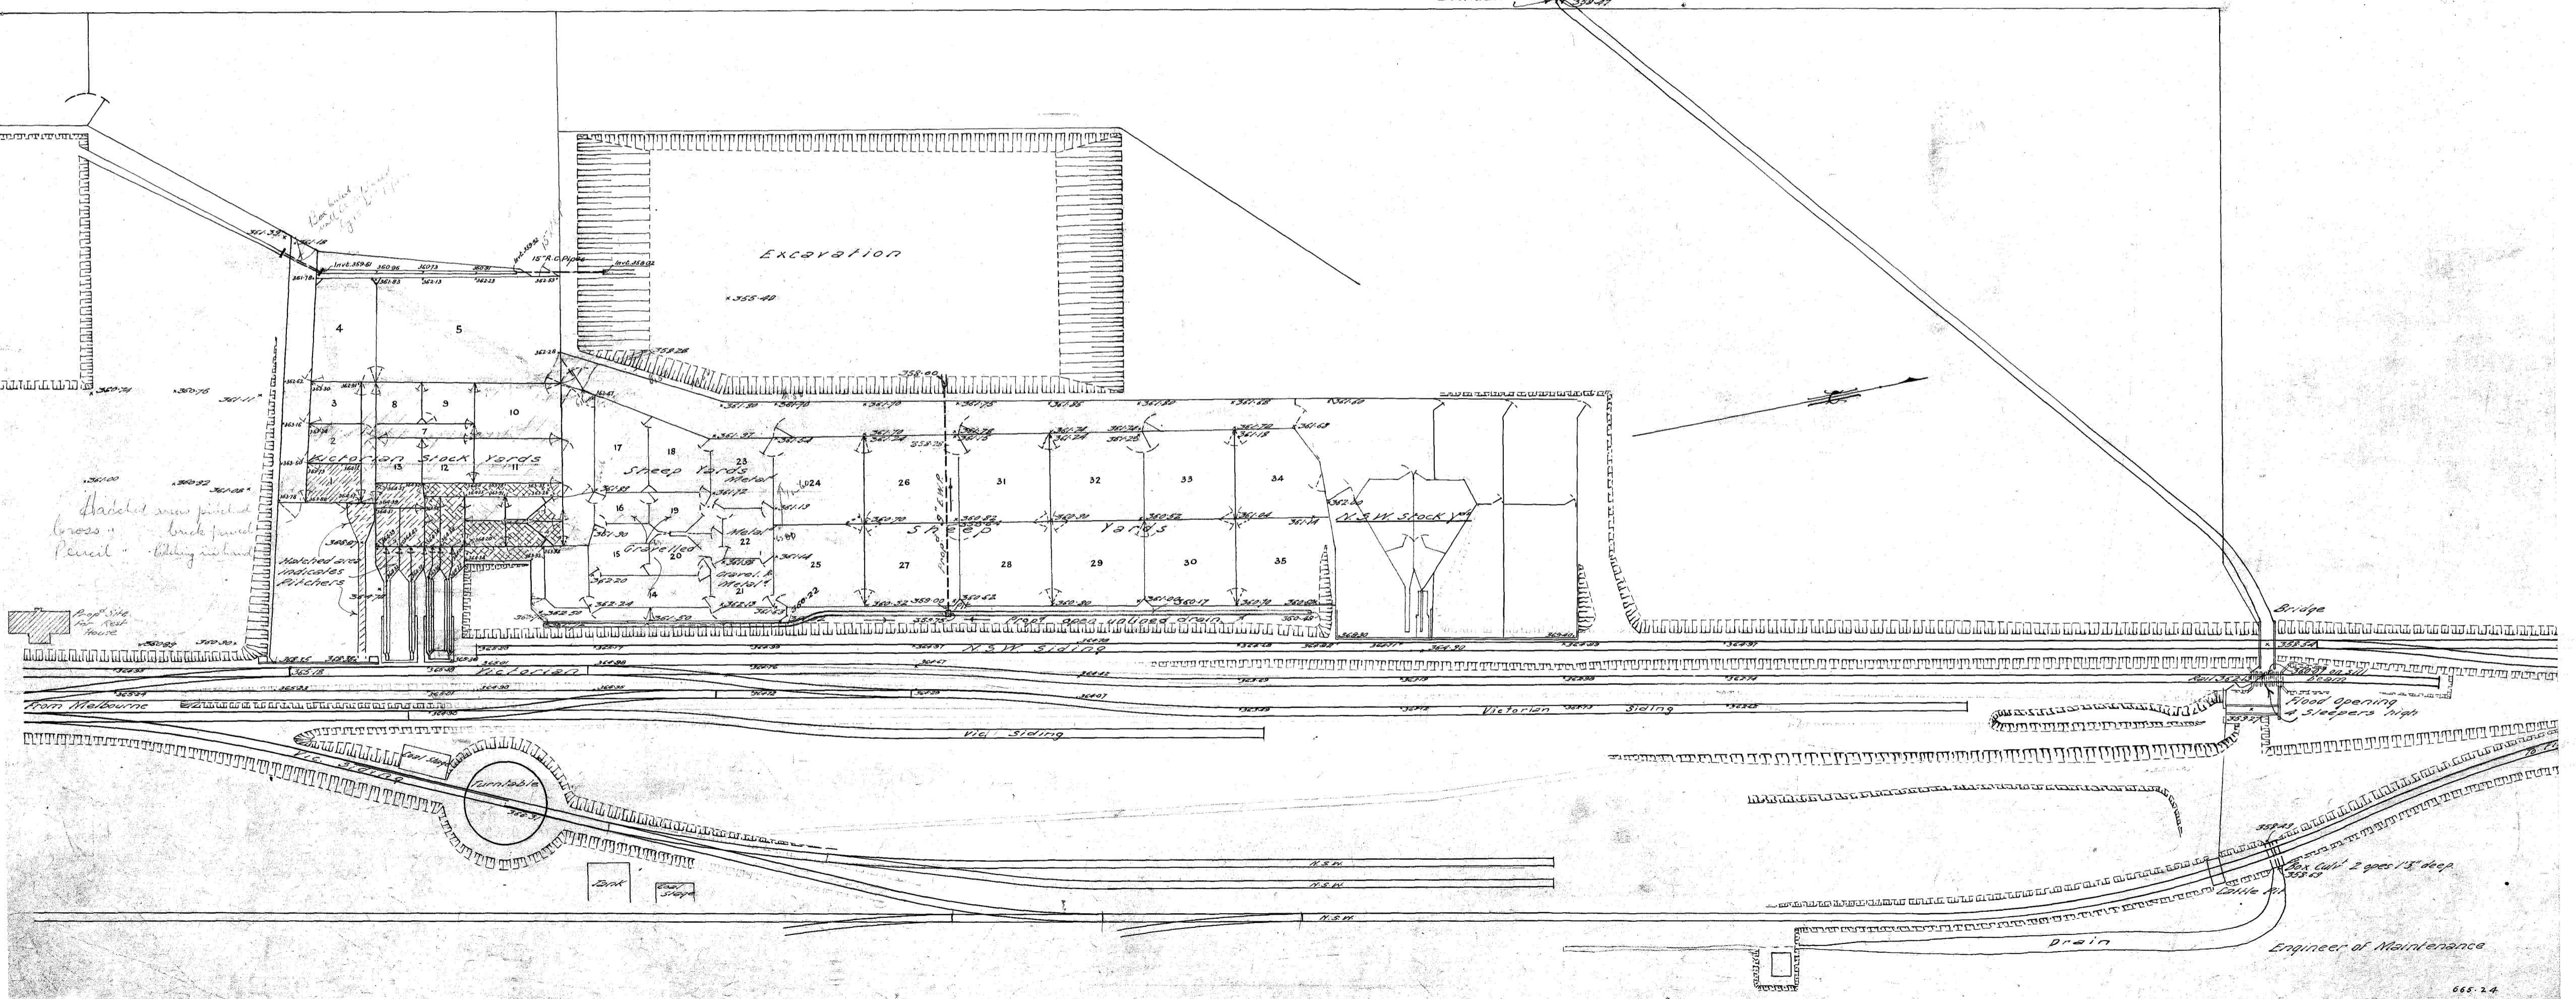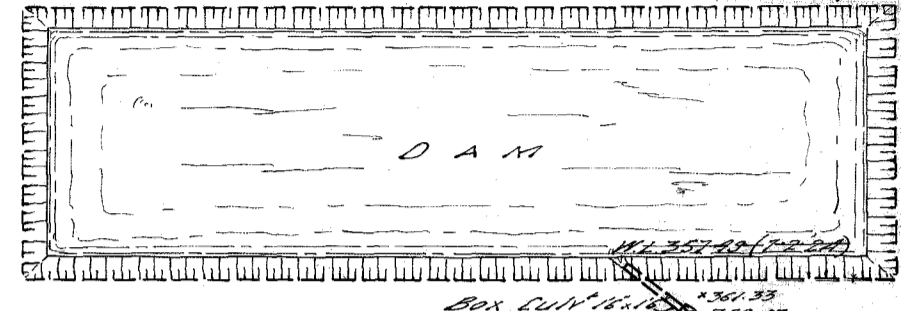

1149-2