


VICTORIAN RAILWAYS. CARLSRUHE & DAYLESFORD LINE

Scale, 10 Chains to 1 Inch

CONTRACT N^o 1136
N^o 1

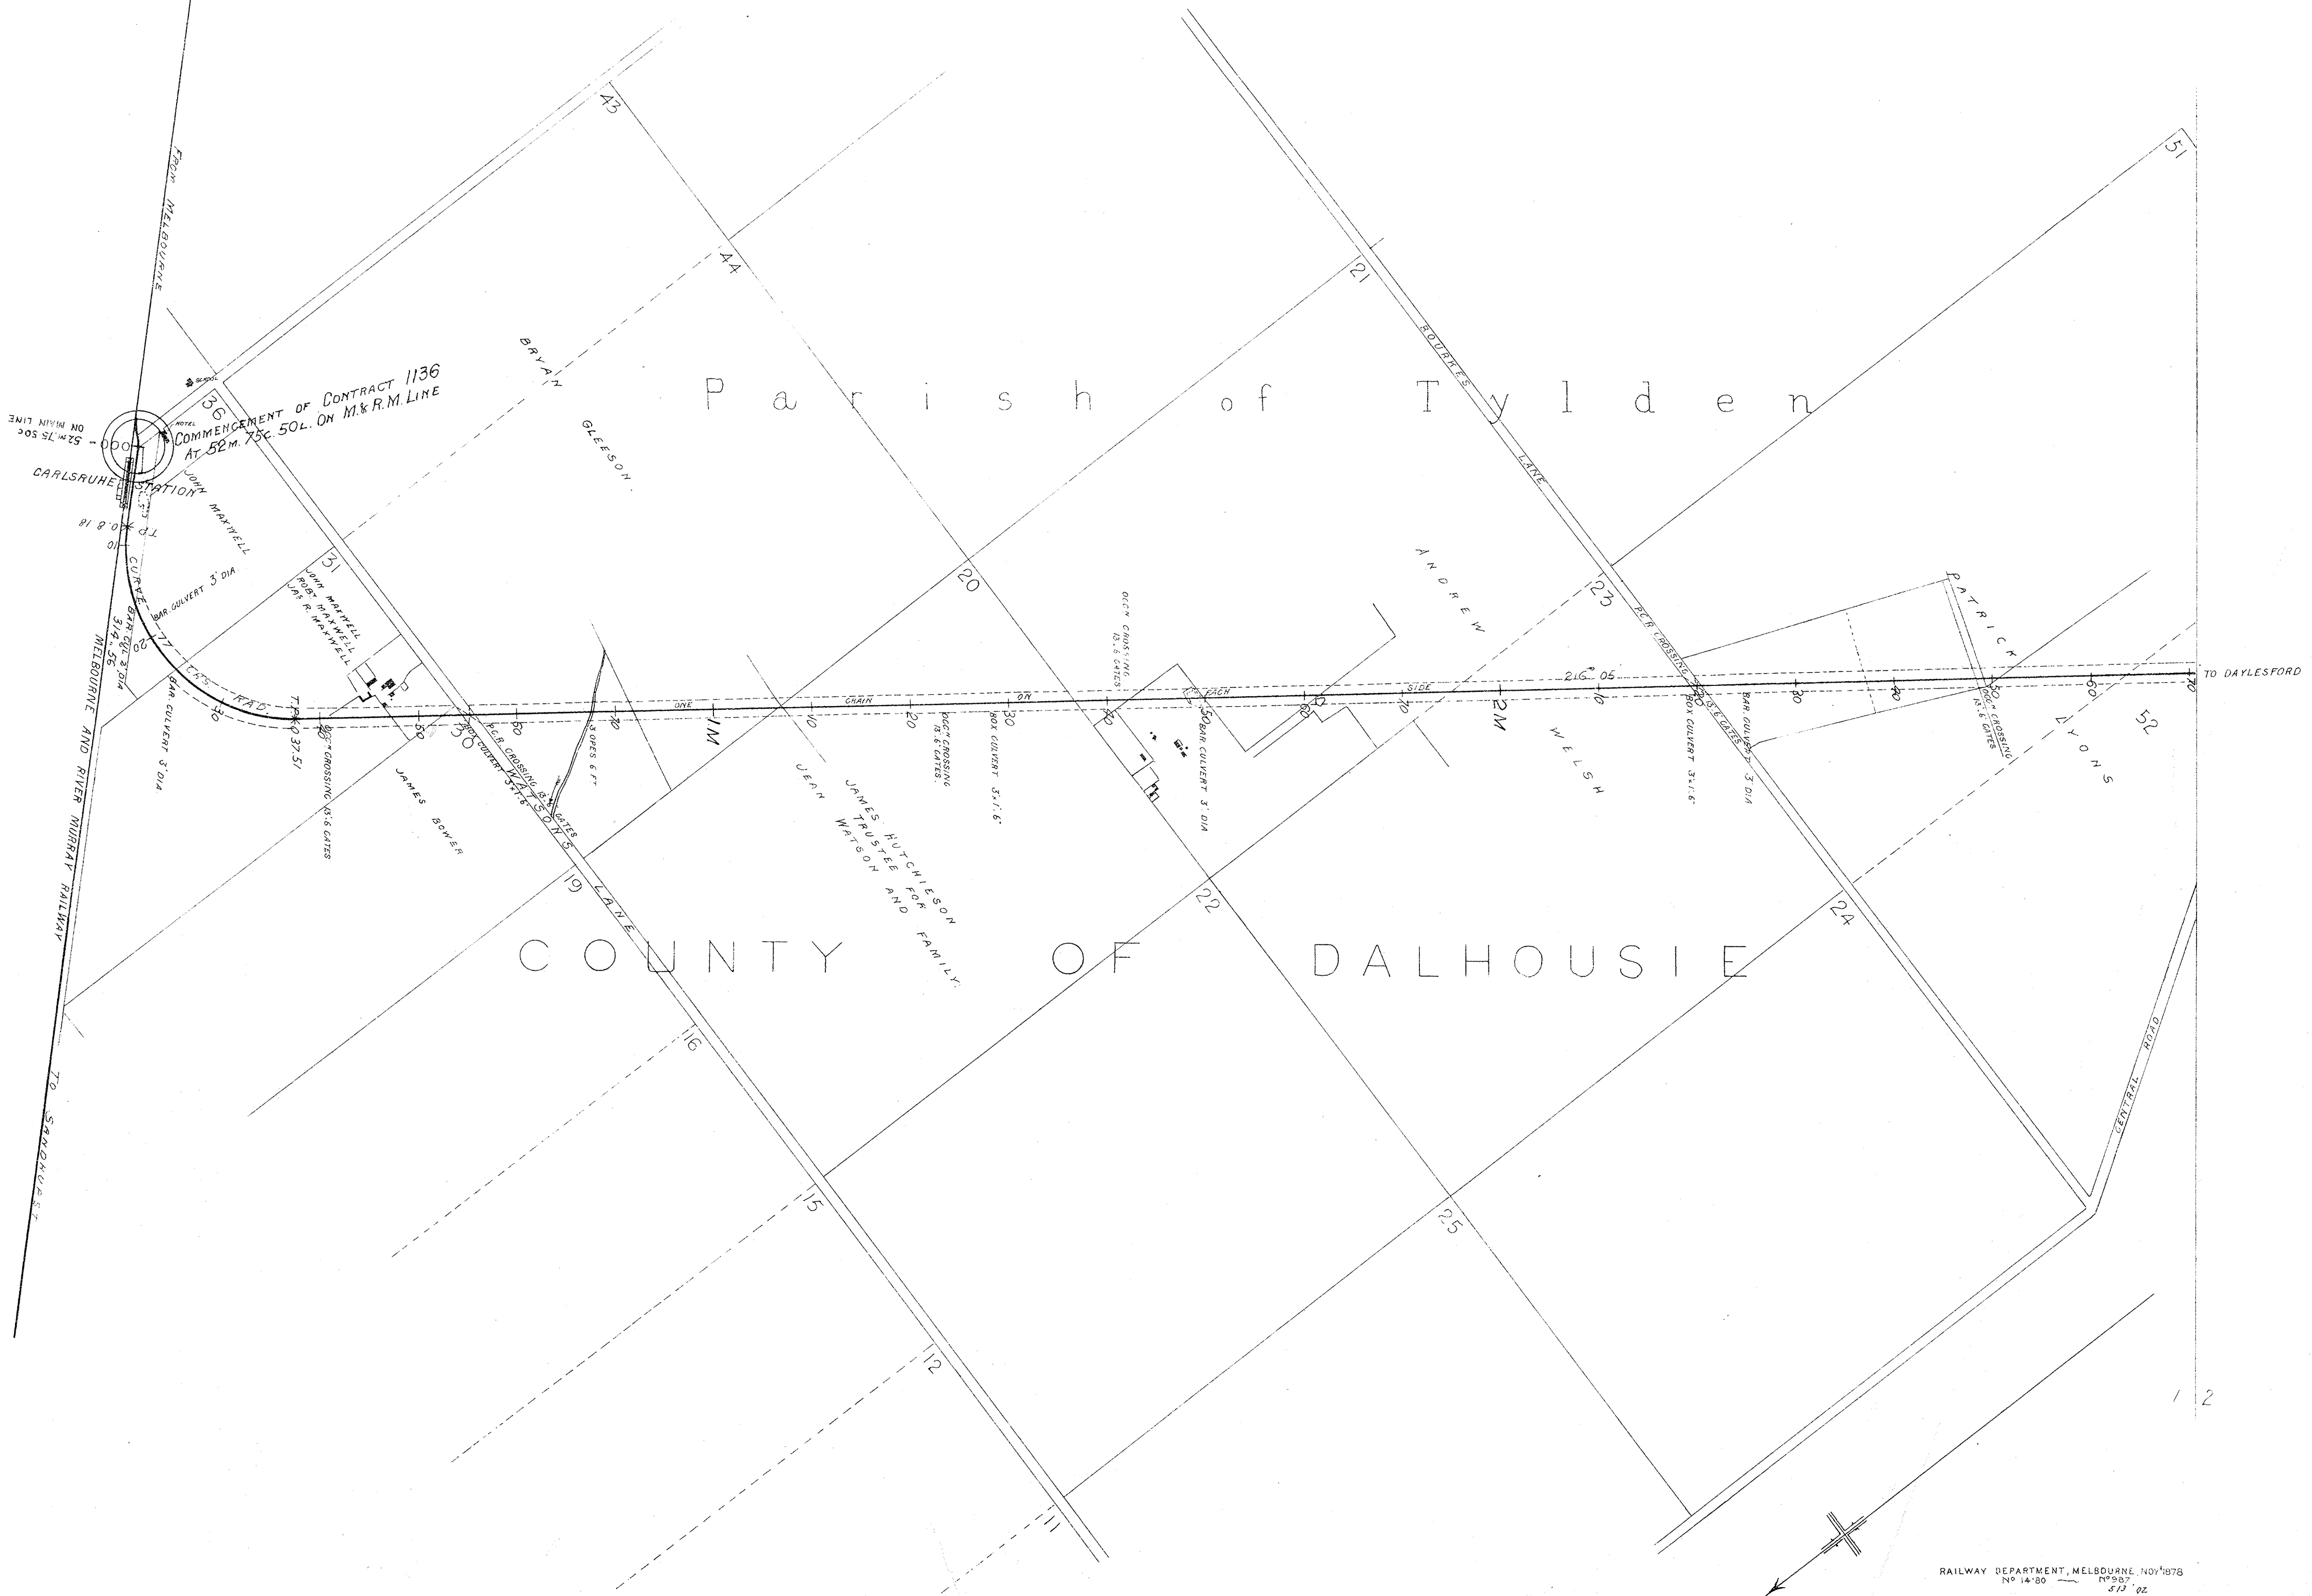

VICTORIAN RAILWAYS. CARLSRUHE & DAYLESFORD LINE

Scale, 10 Chains to 1 Inch


CONTRACT N^o 1136
N^o 3



VICTORIAN RAILWAYS. CARLSRUHE & DAYLESFORD LINE

Scale, 10 Chains to 1 Inch


CONTRACT N^o 1136
N^o 4 .

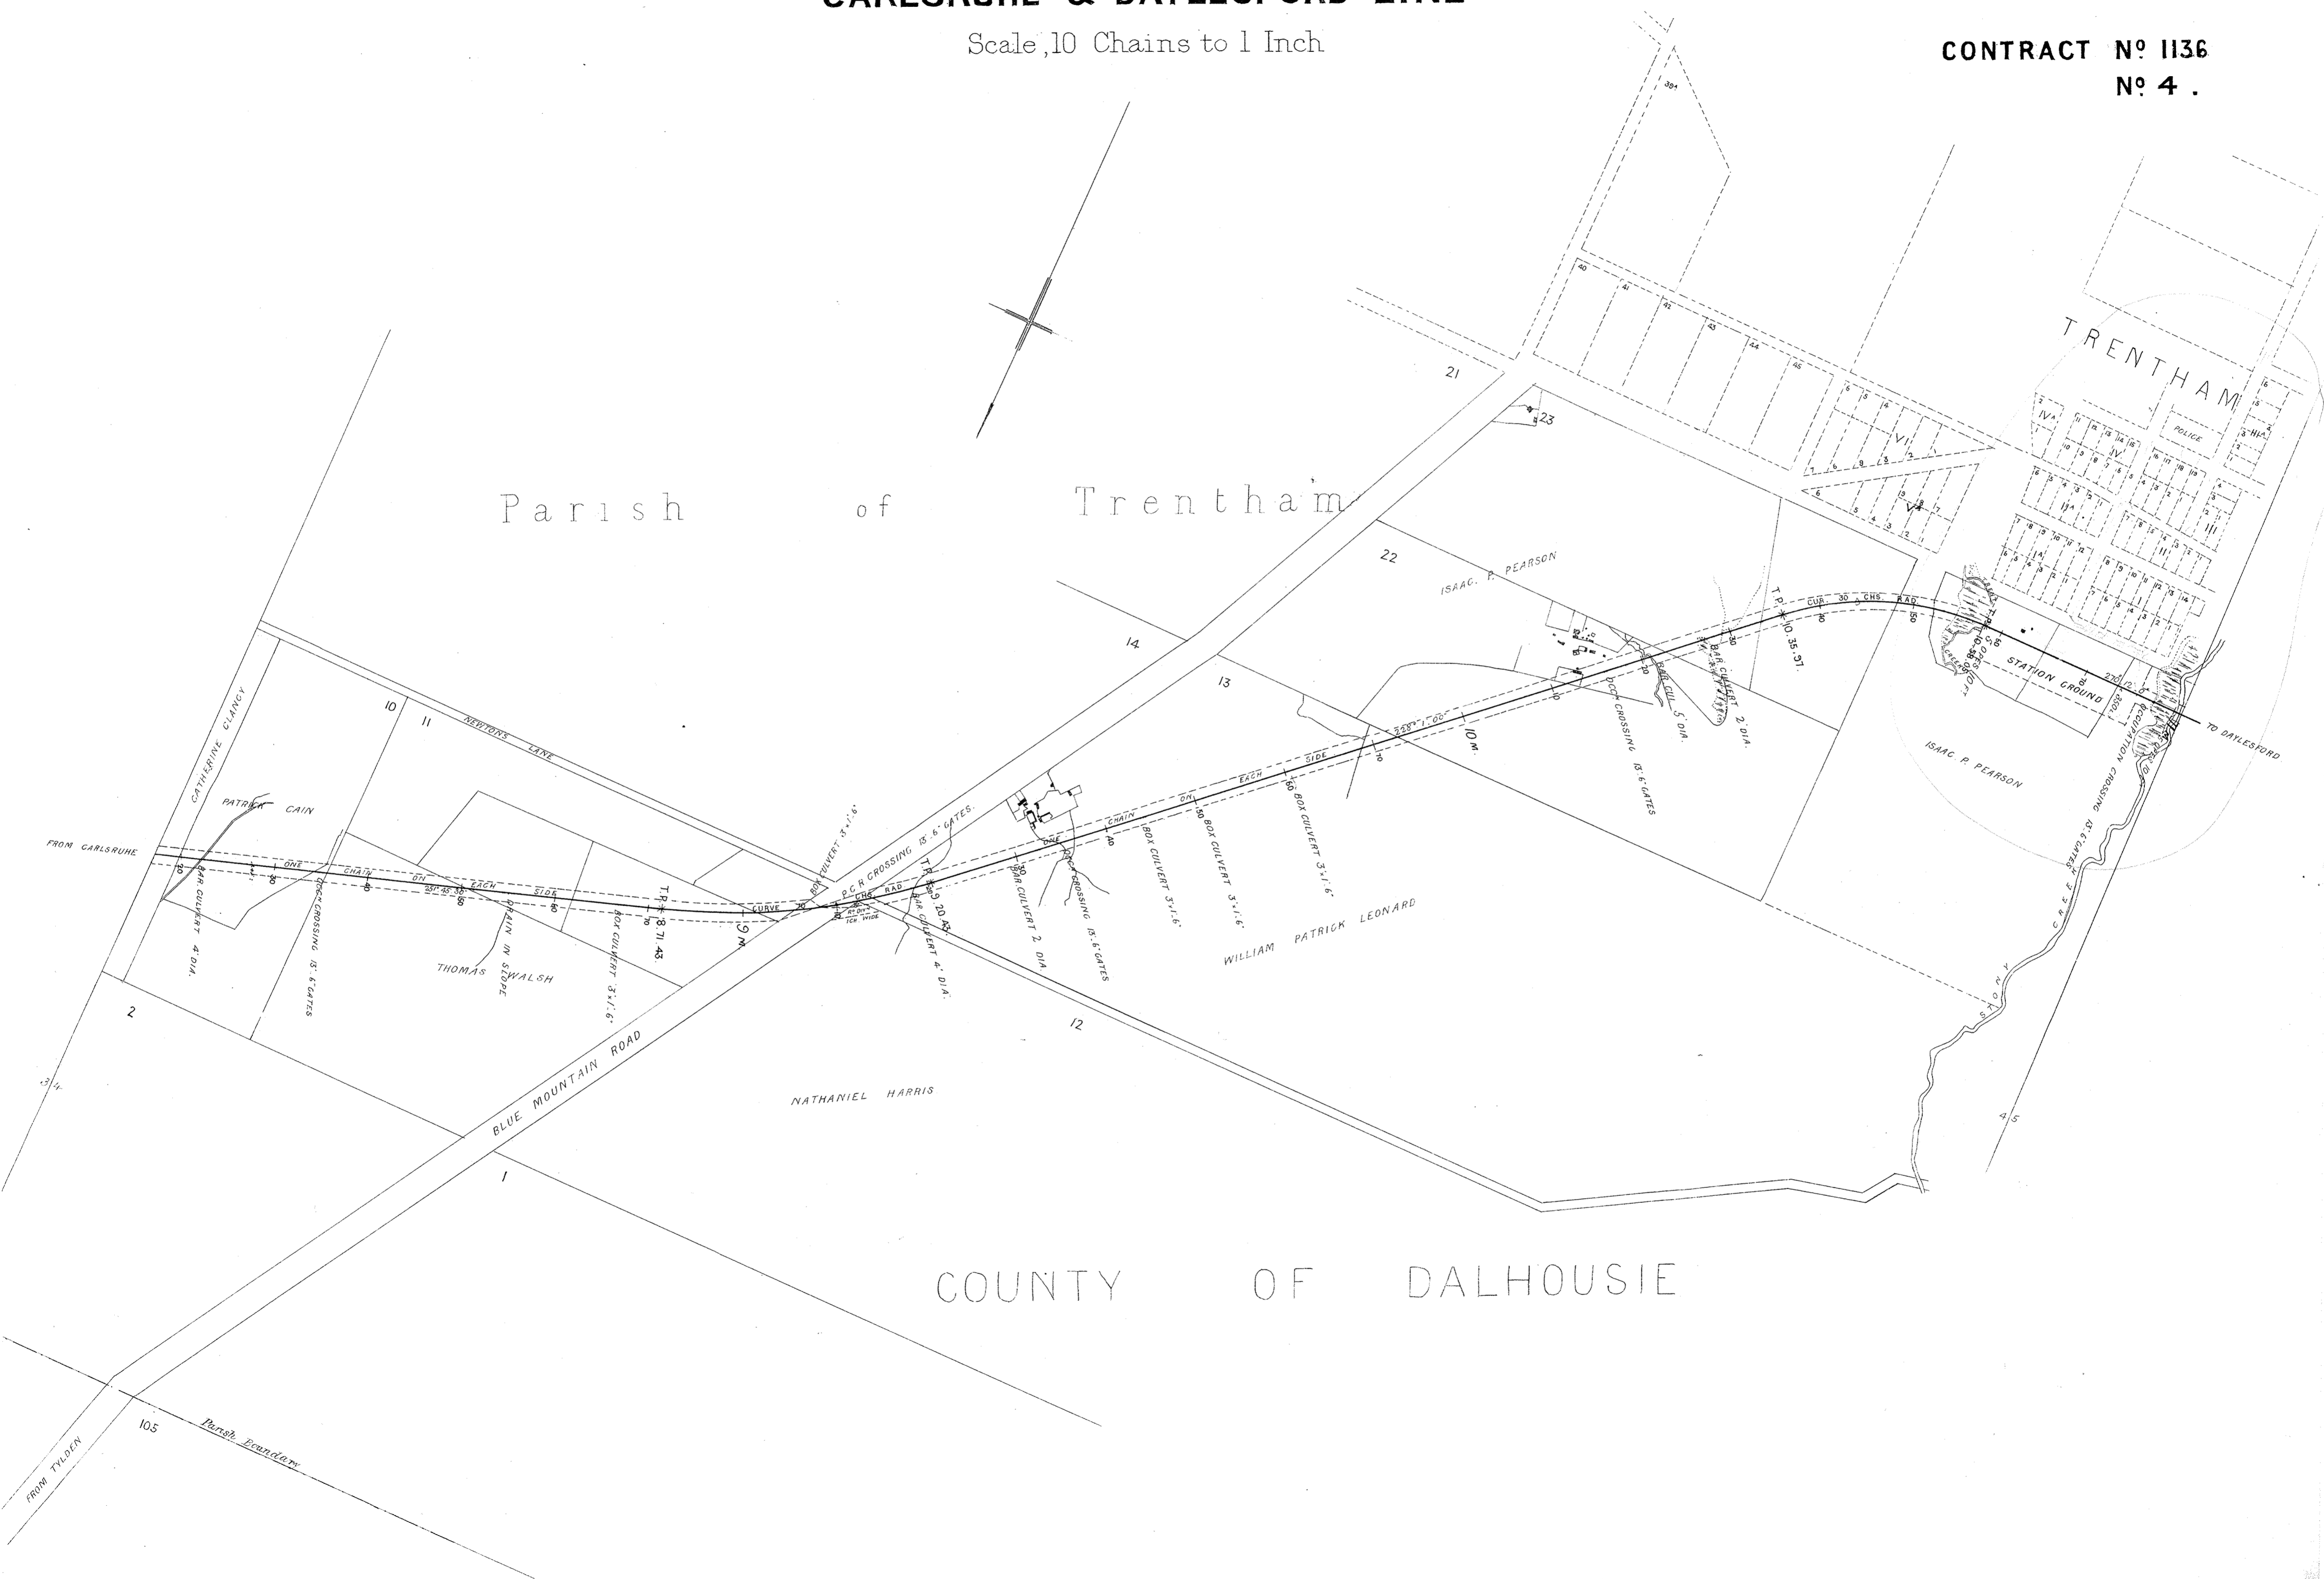

VICTORIAN RAILWAYS.
CARLSRUHE & DAYLESFORD LINE

Scale, 10 Chains to 1 Inch

CONTRACT N^o 1136
N^o 5

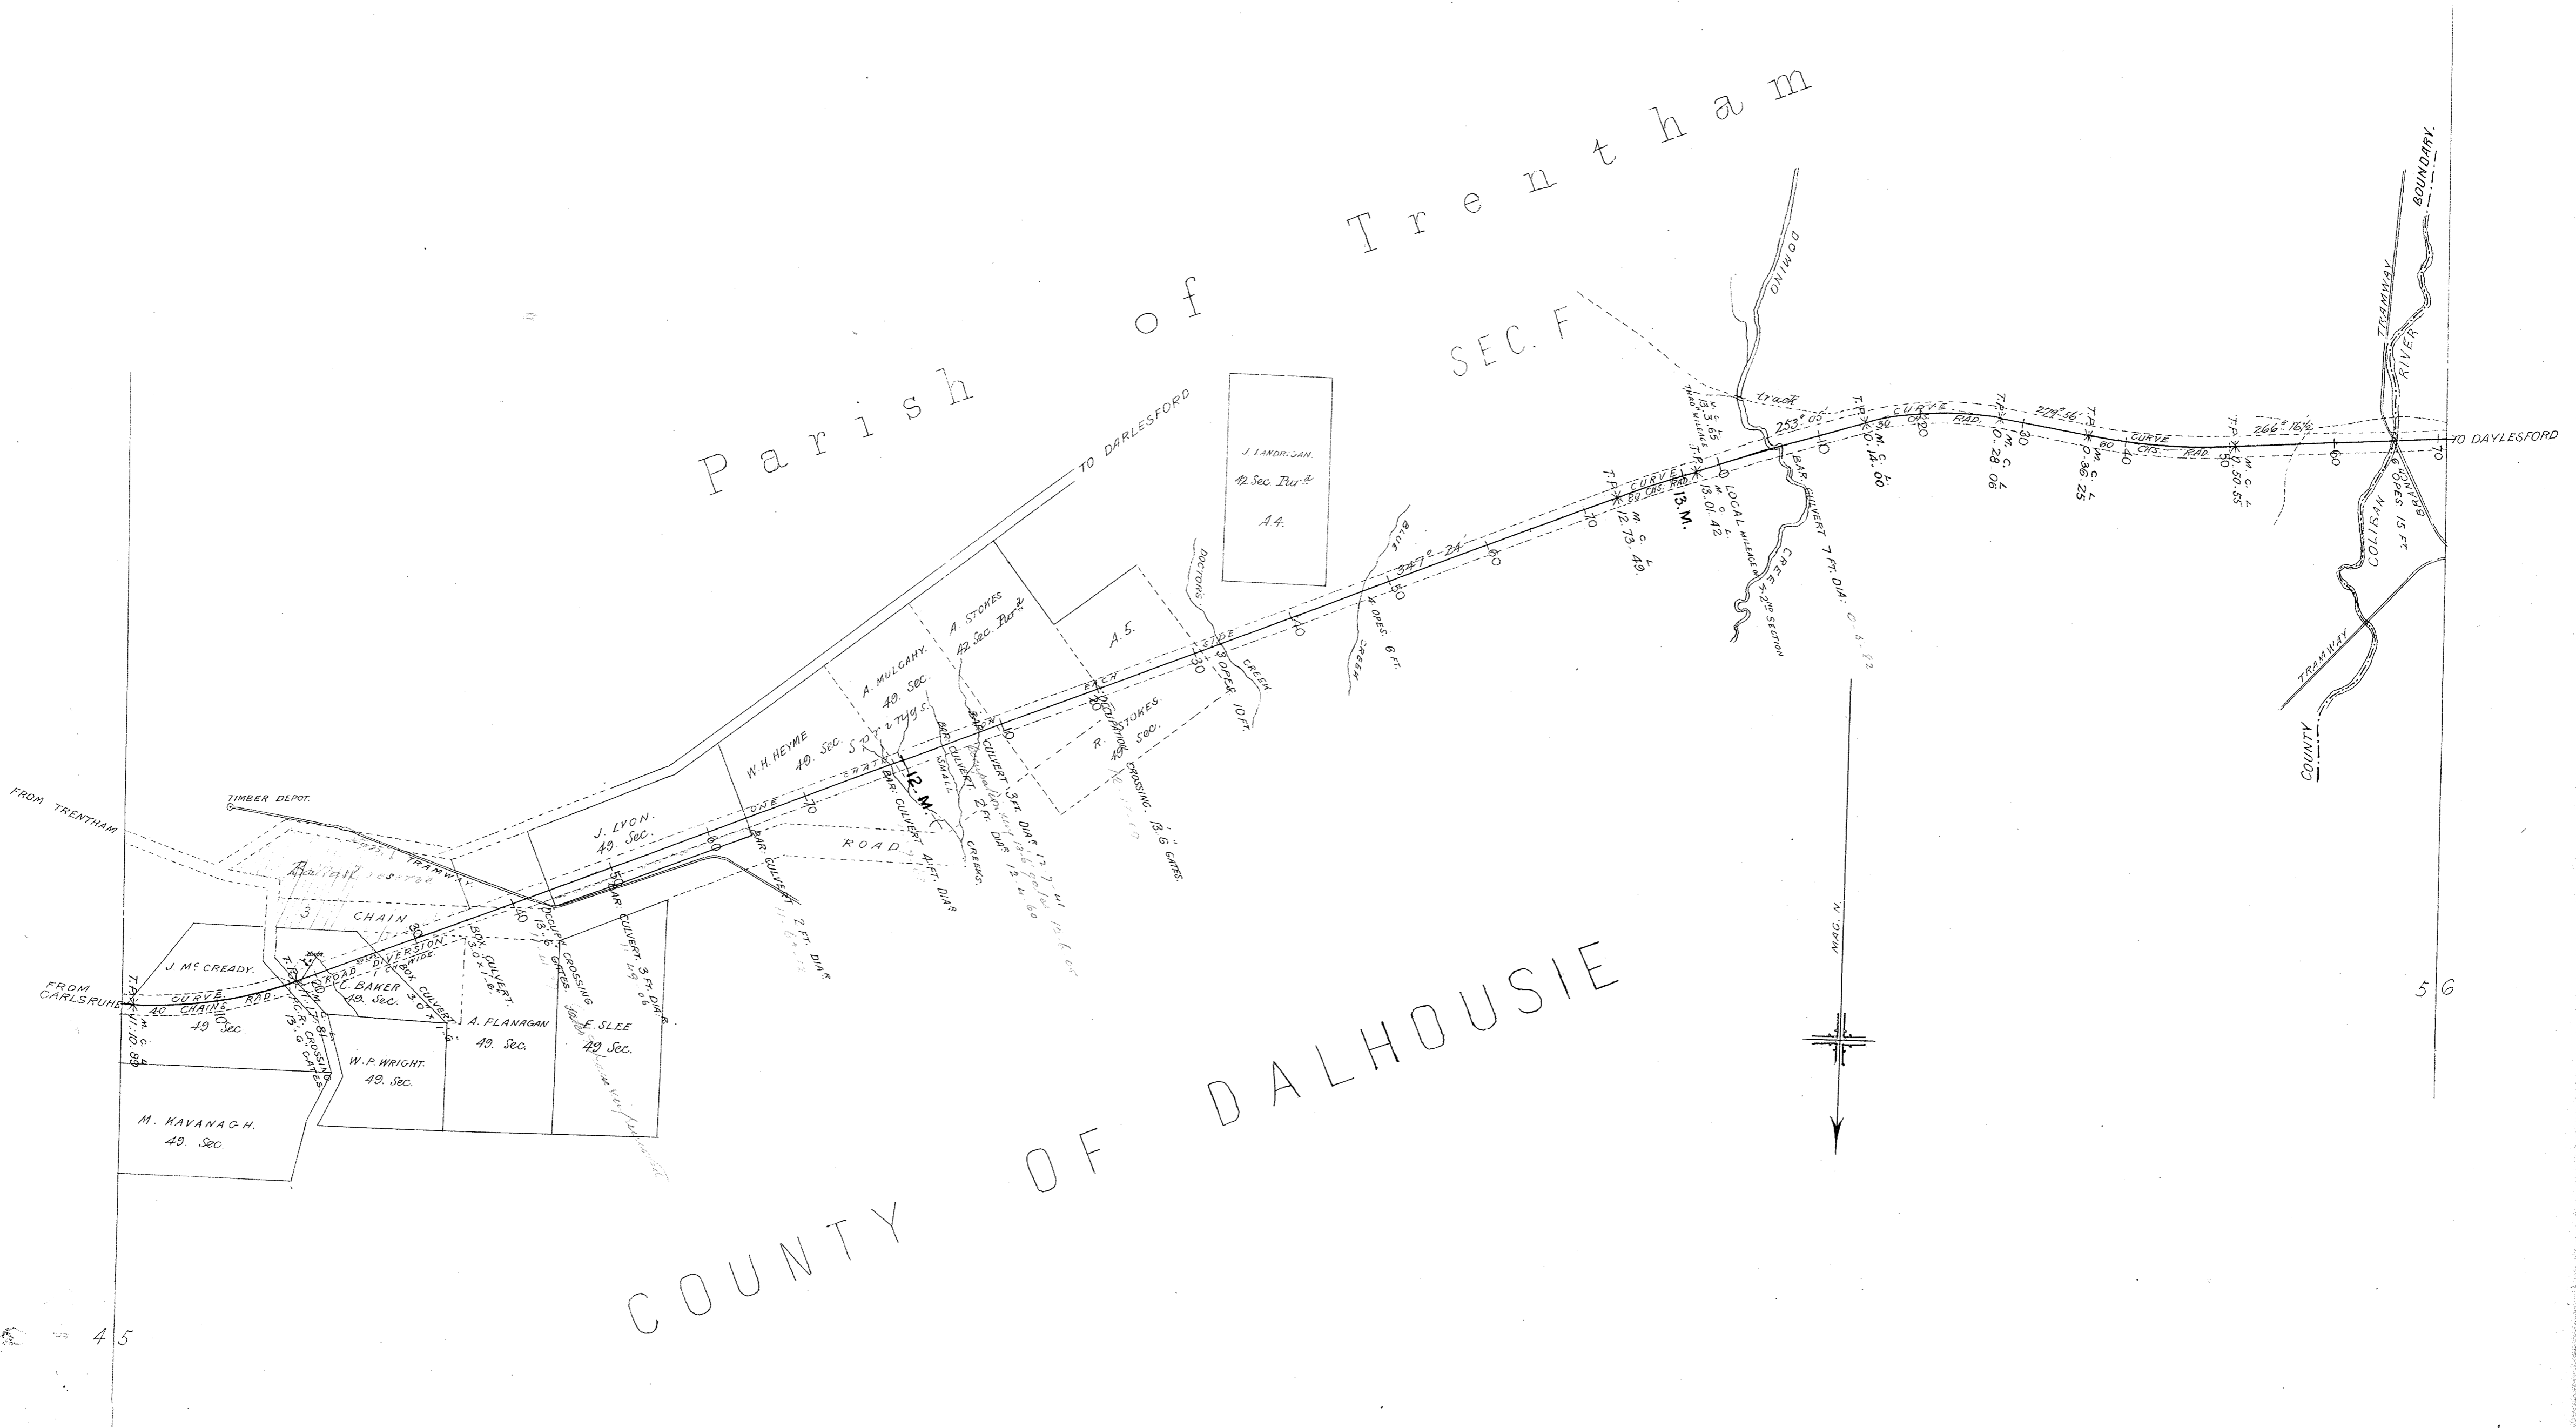

VICTORIAN RAILWAY CARLSRUHE & DAYLESFORD LINE

Scale, 10 Chains to 1 Inch

CONTRACT N^o 1136
N^o 7



VICTORIAN RAILWAYS,
CARLSRUHE & DAYLESFORD LINE

Scale, 10 Chains to 1 Inch

92

CONTRACT N^o 1136*
N^o 7



VICTORIAN RAILWAYS. CARLSRUHE & DAYLESFORD LINE


Scale, 10 Chains to 1 Inch

CONTRACT N^o 1136
N^o 8.

Parish of Wombat

TOWNSHIP OF
DAYLESFORD

COUNTY OF TALBOT

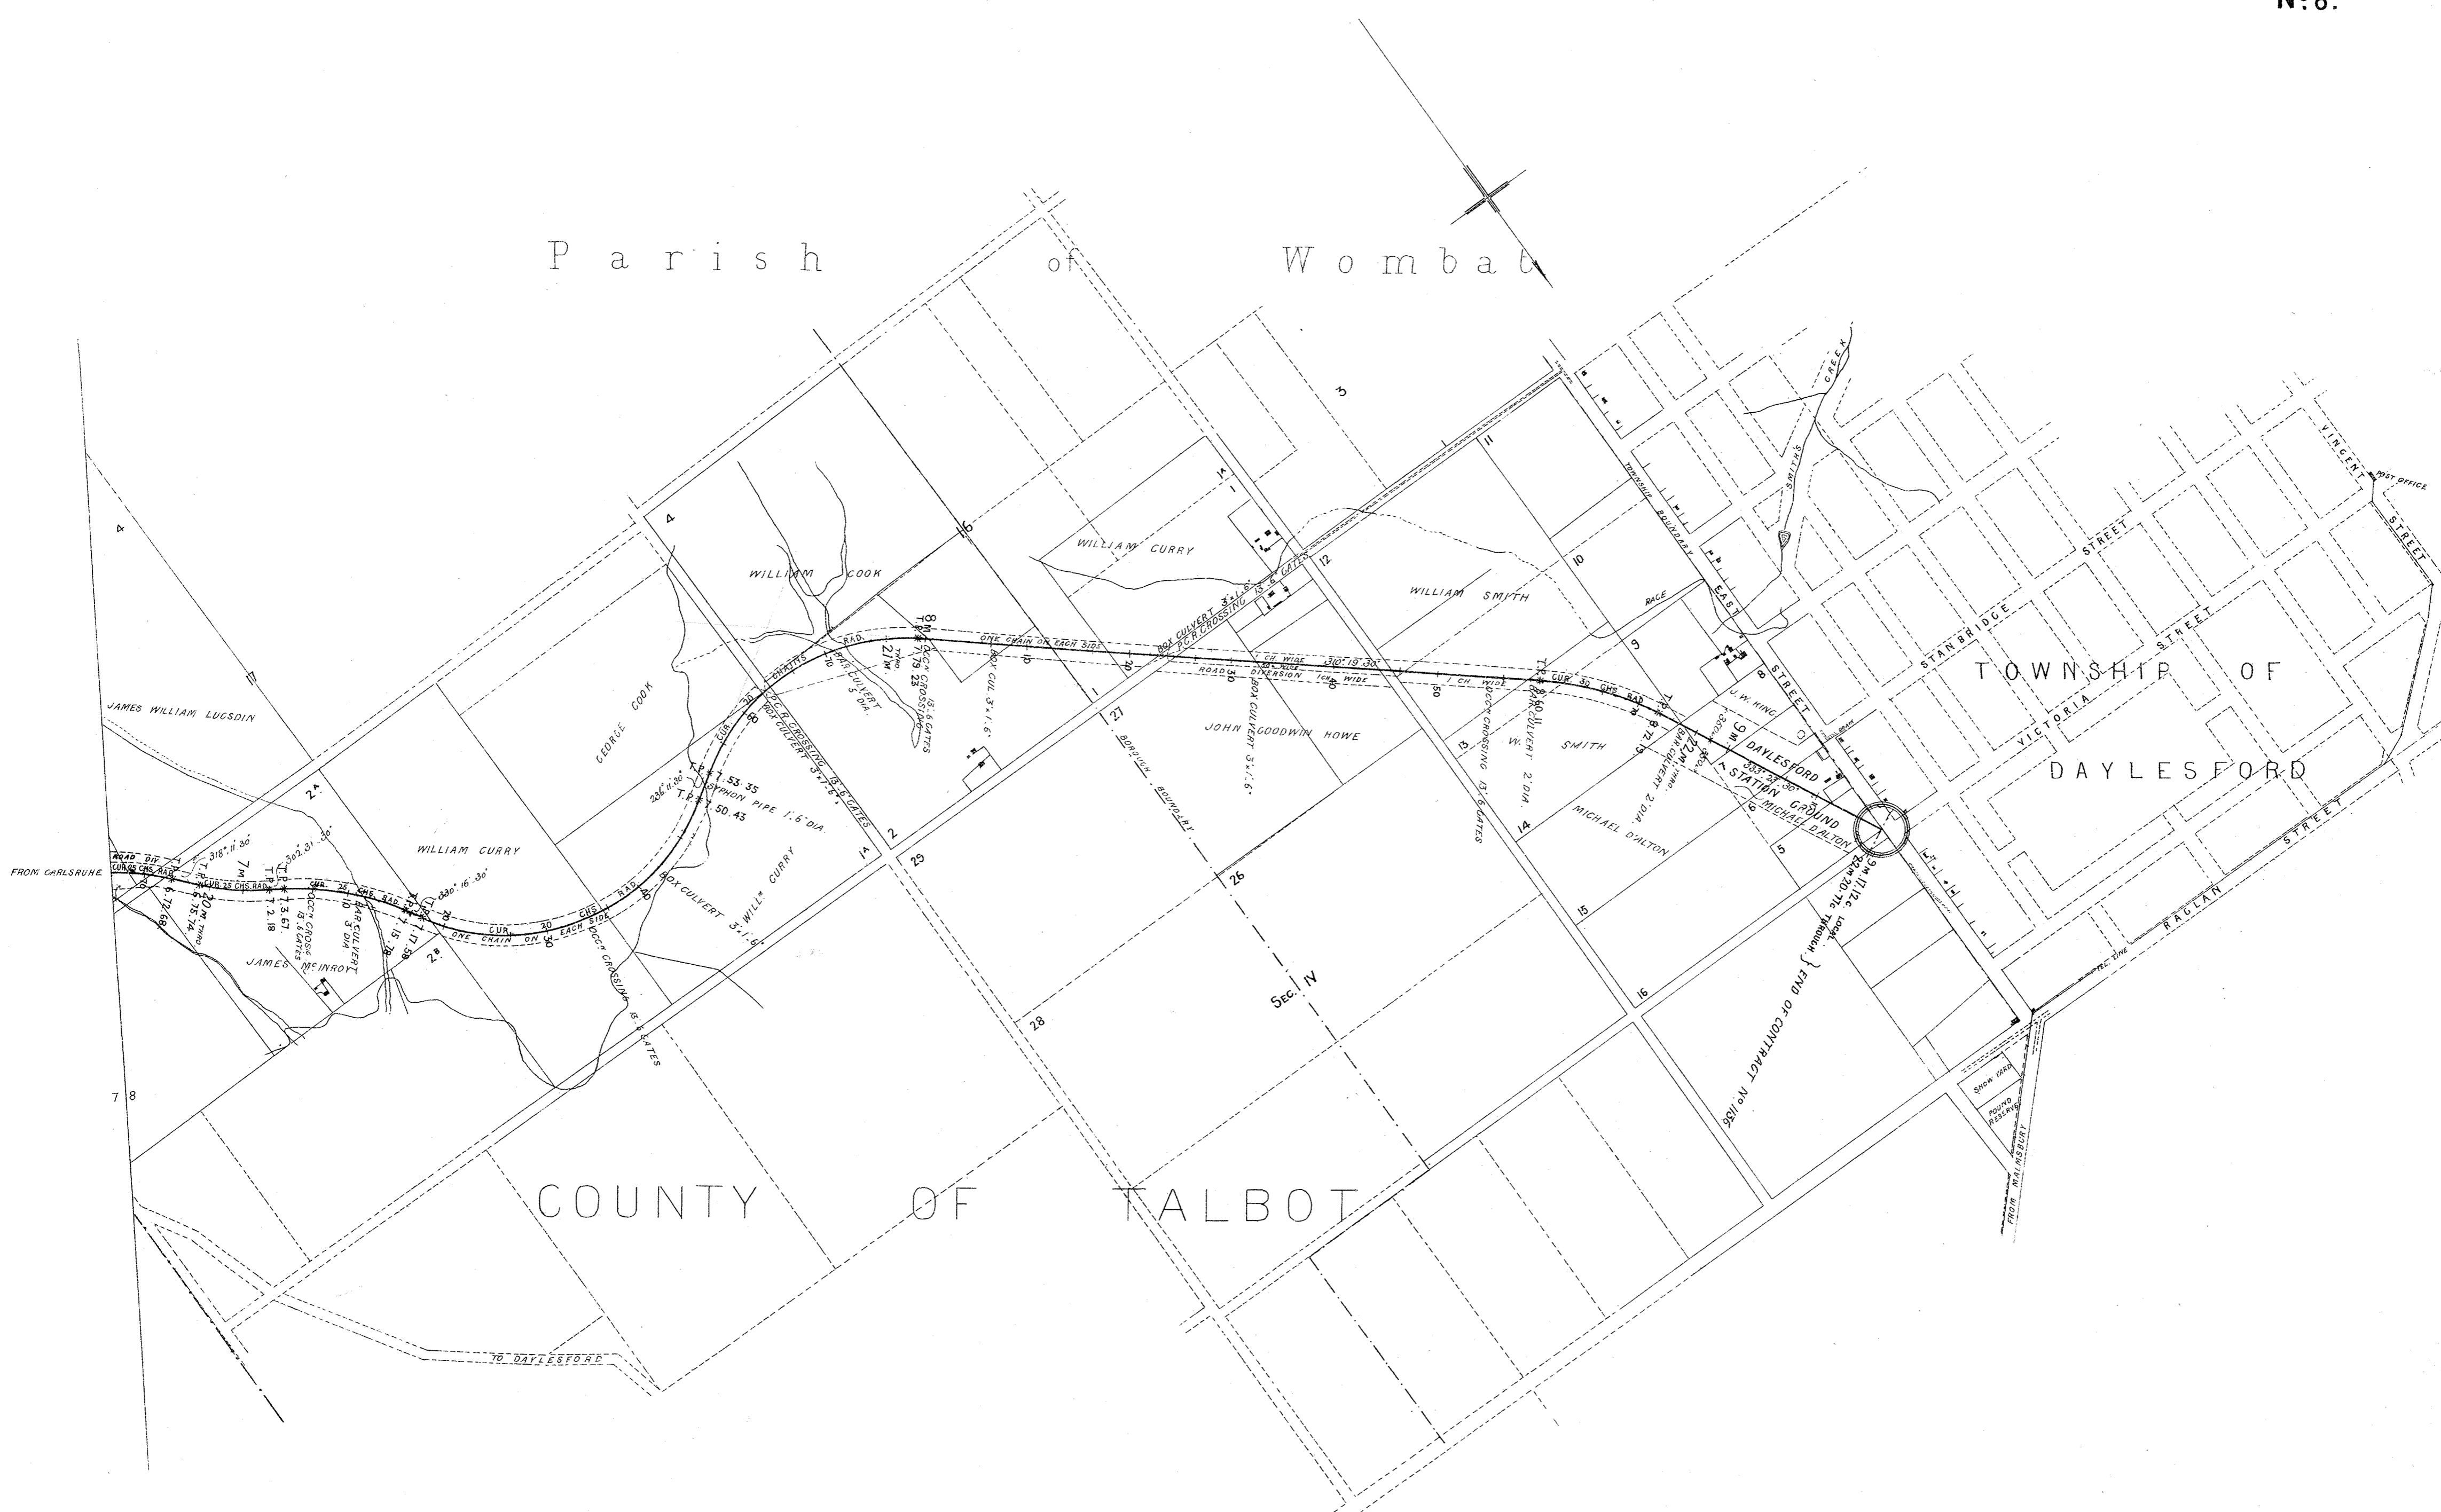

73-59

Victorian Railways

CARLSRUHE AND DAYLESFORD LINE.


Plan of Land referred to in Notice to Treat N^o.....

belonging to.....

Situated in the Parish of Wombat _____ in the County of Talbot

SCALE. 10 CHAINS TO 1 INCH

(11) x

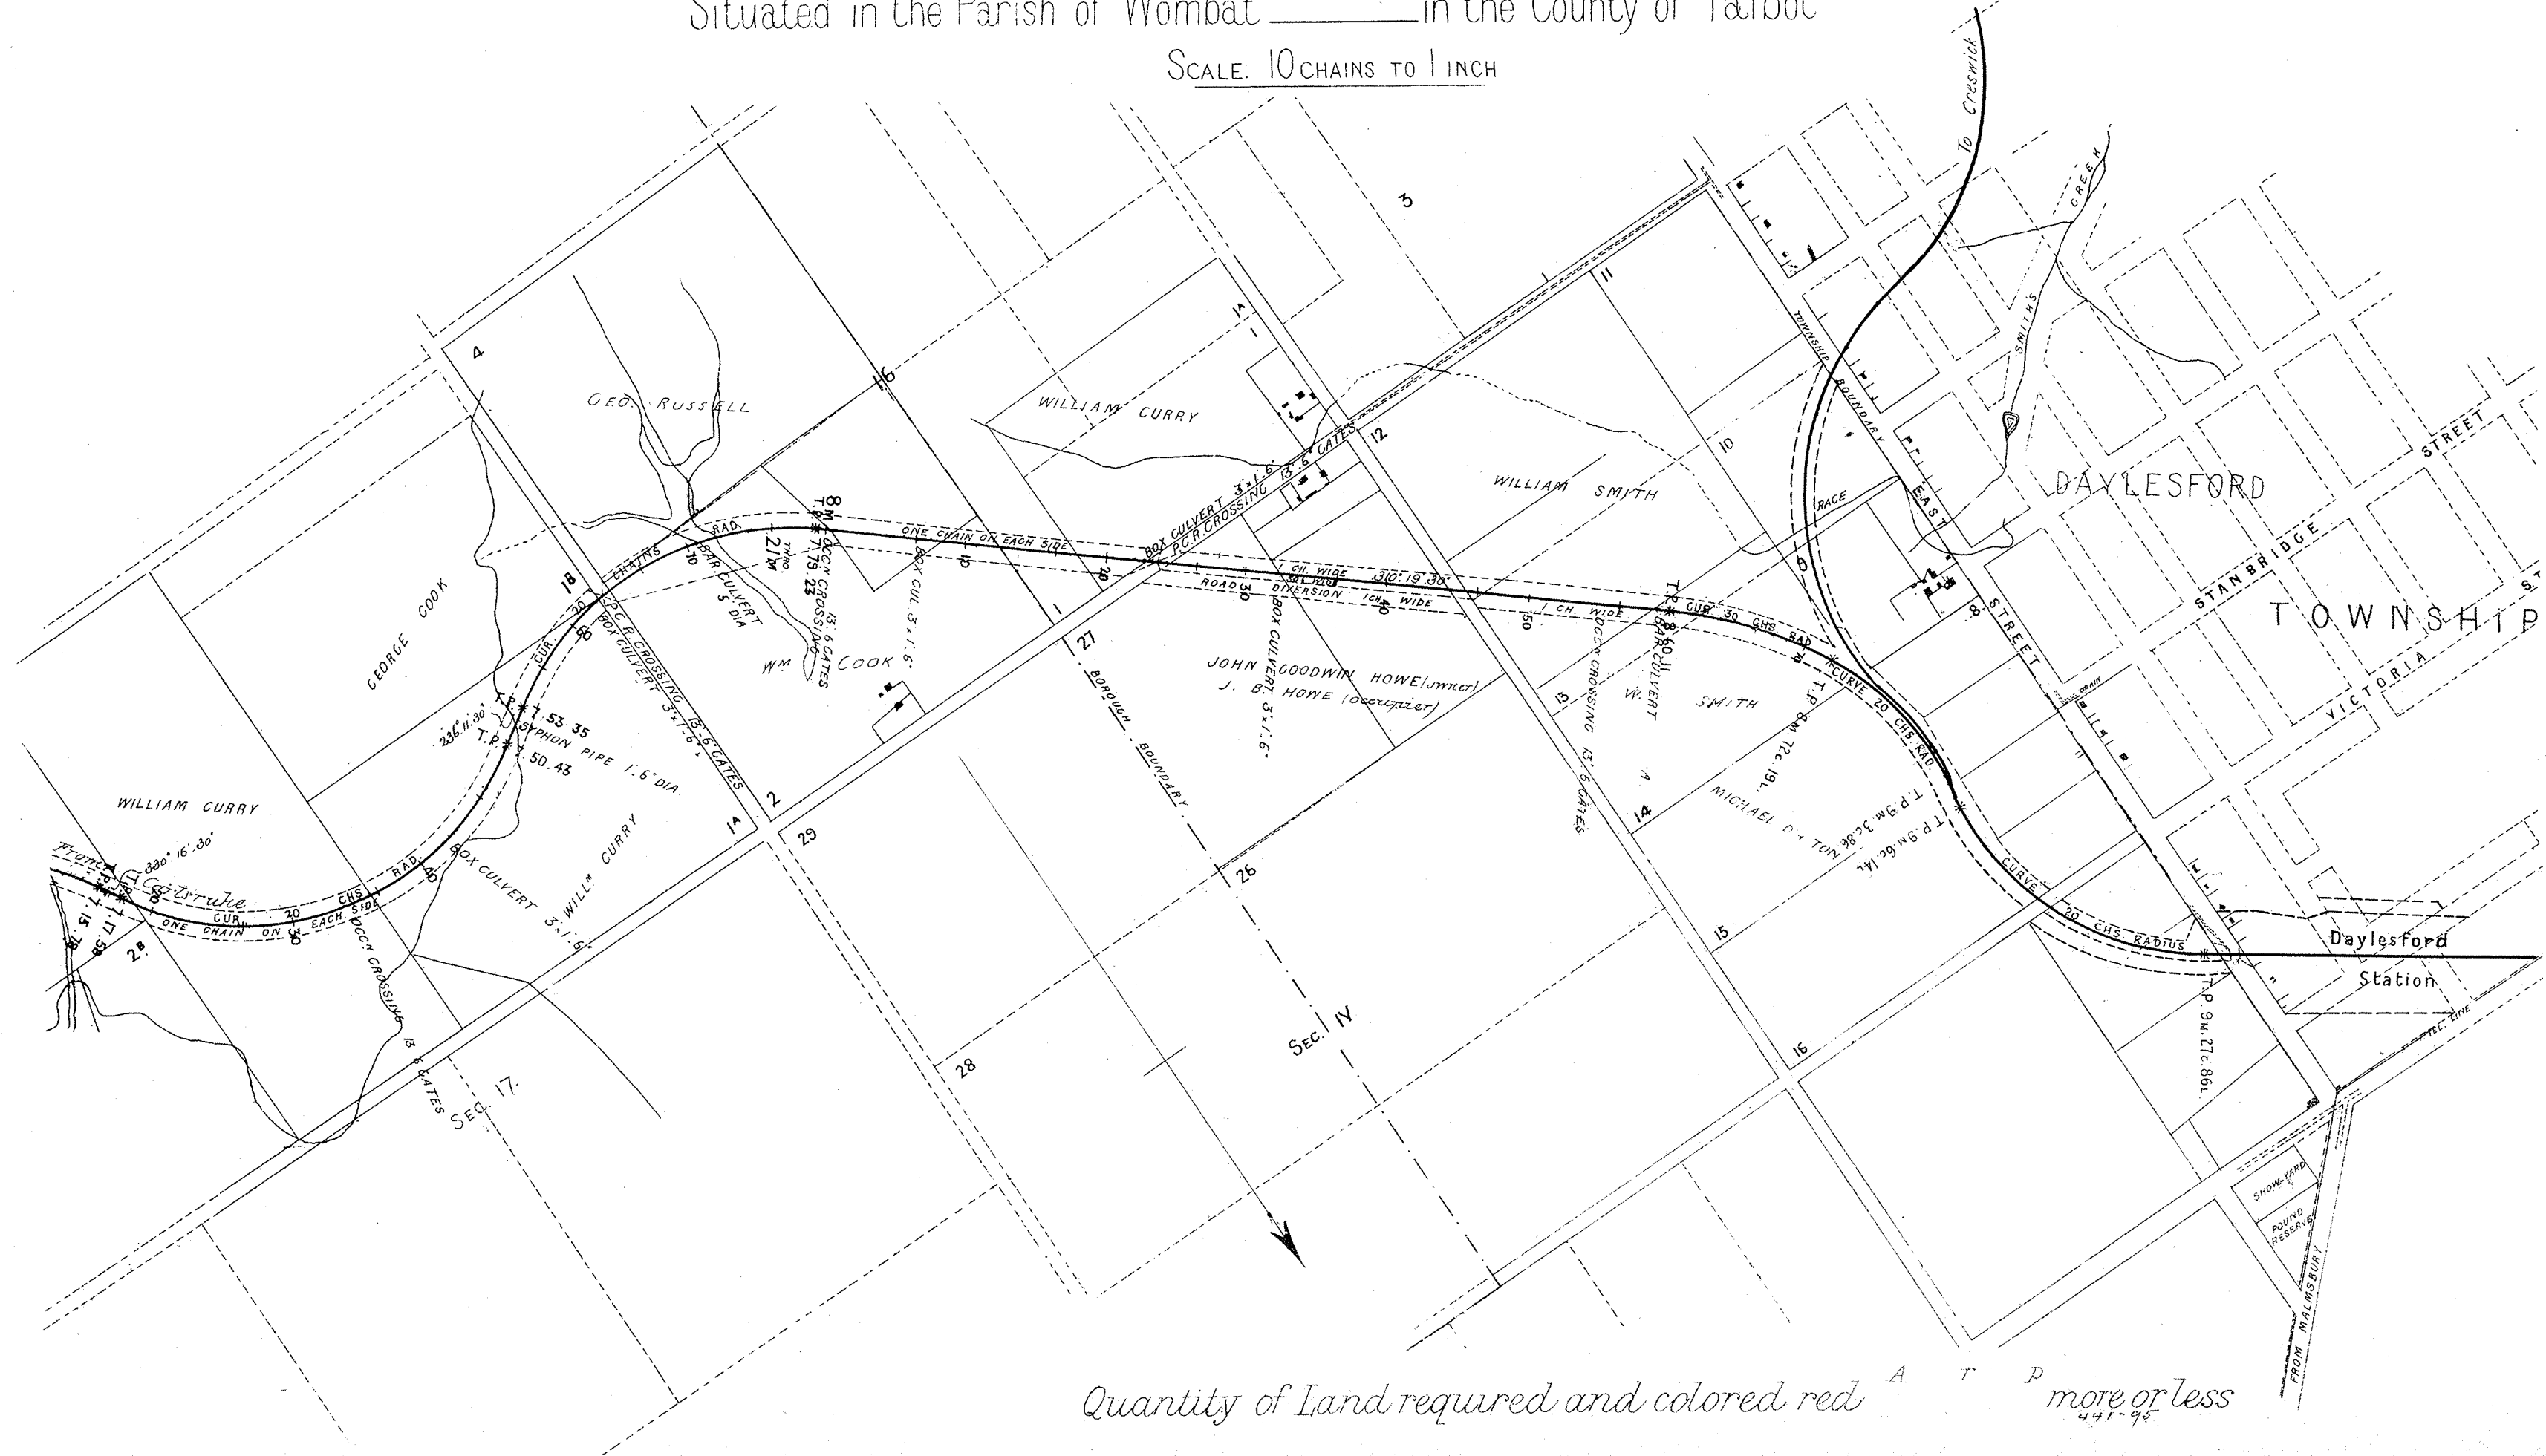


Quantity of Land required and colored red A T P more or less
441-95

VICTORIAN RAILWAYS, CARLSRUHE & DAYLESFORD LINE

SCALES: HORIZONTAL 4 CHAINS TO AN INCH
VERTICAL 40 FEET TO AN INCH

CONTRACT NO 1136
NO 10

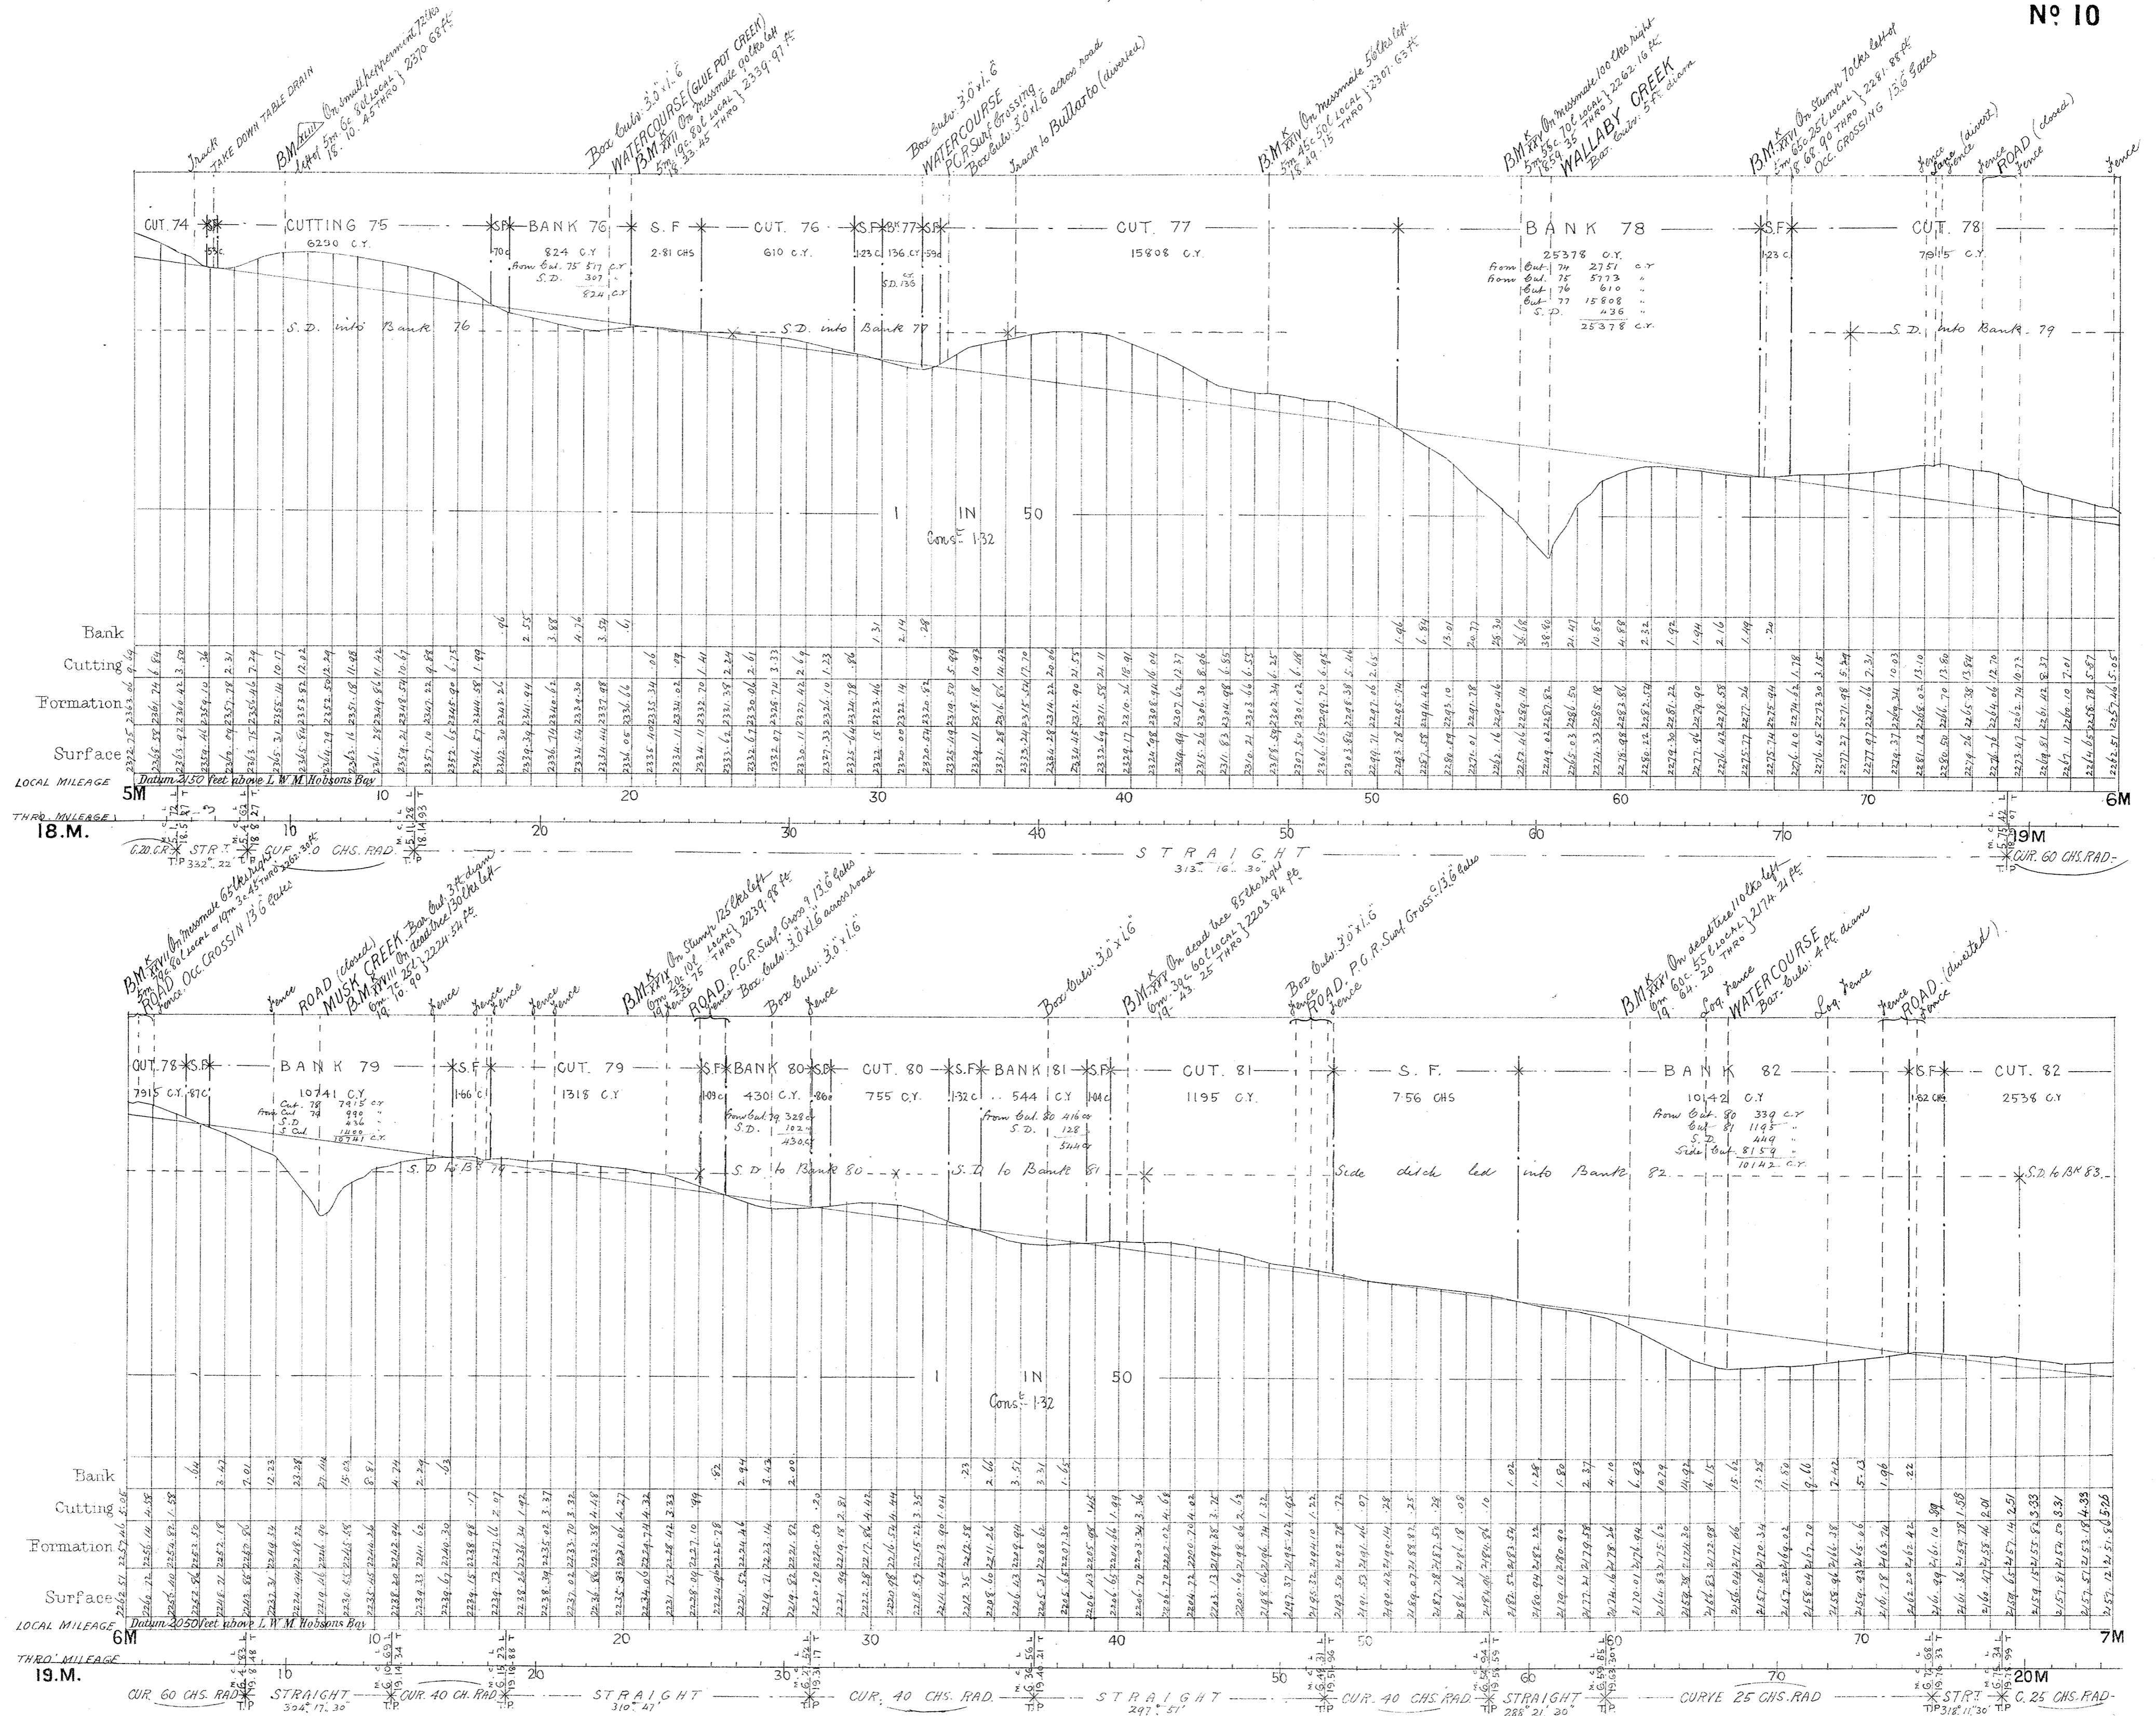


VICTORIAN RAILWAYS. CARLSRUHE & DAYLESFORD LINE

SCALES HORIZONTAL 4 CHAINS TO AN INCH
VERTICAL - 40 FEET TO AN INCH

CONTRACT NO. 11036.

No. 11

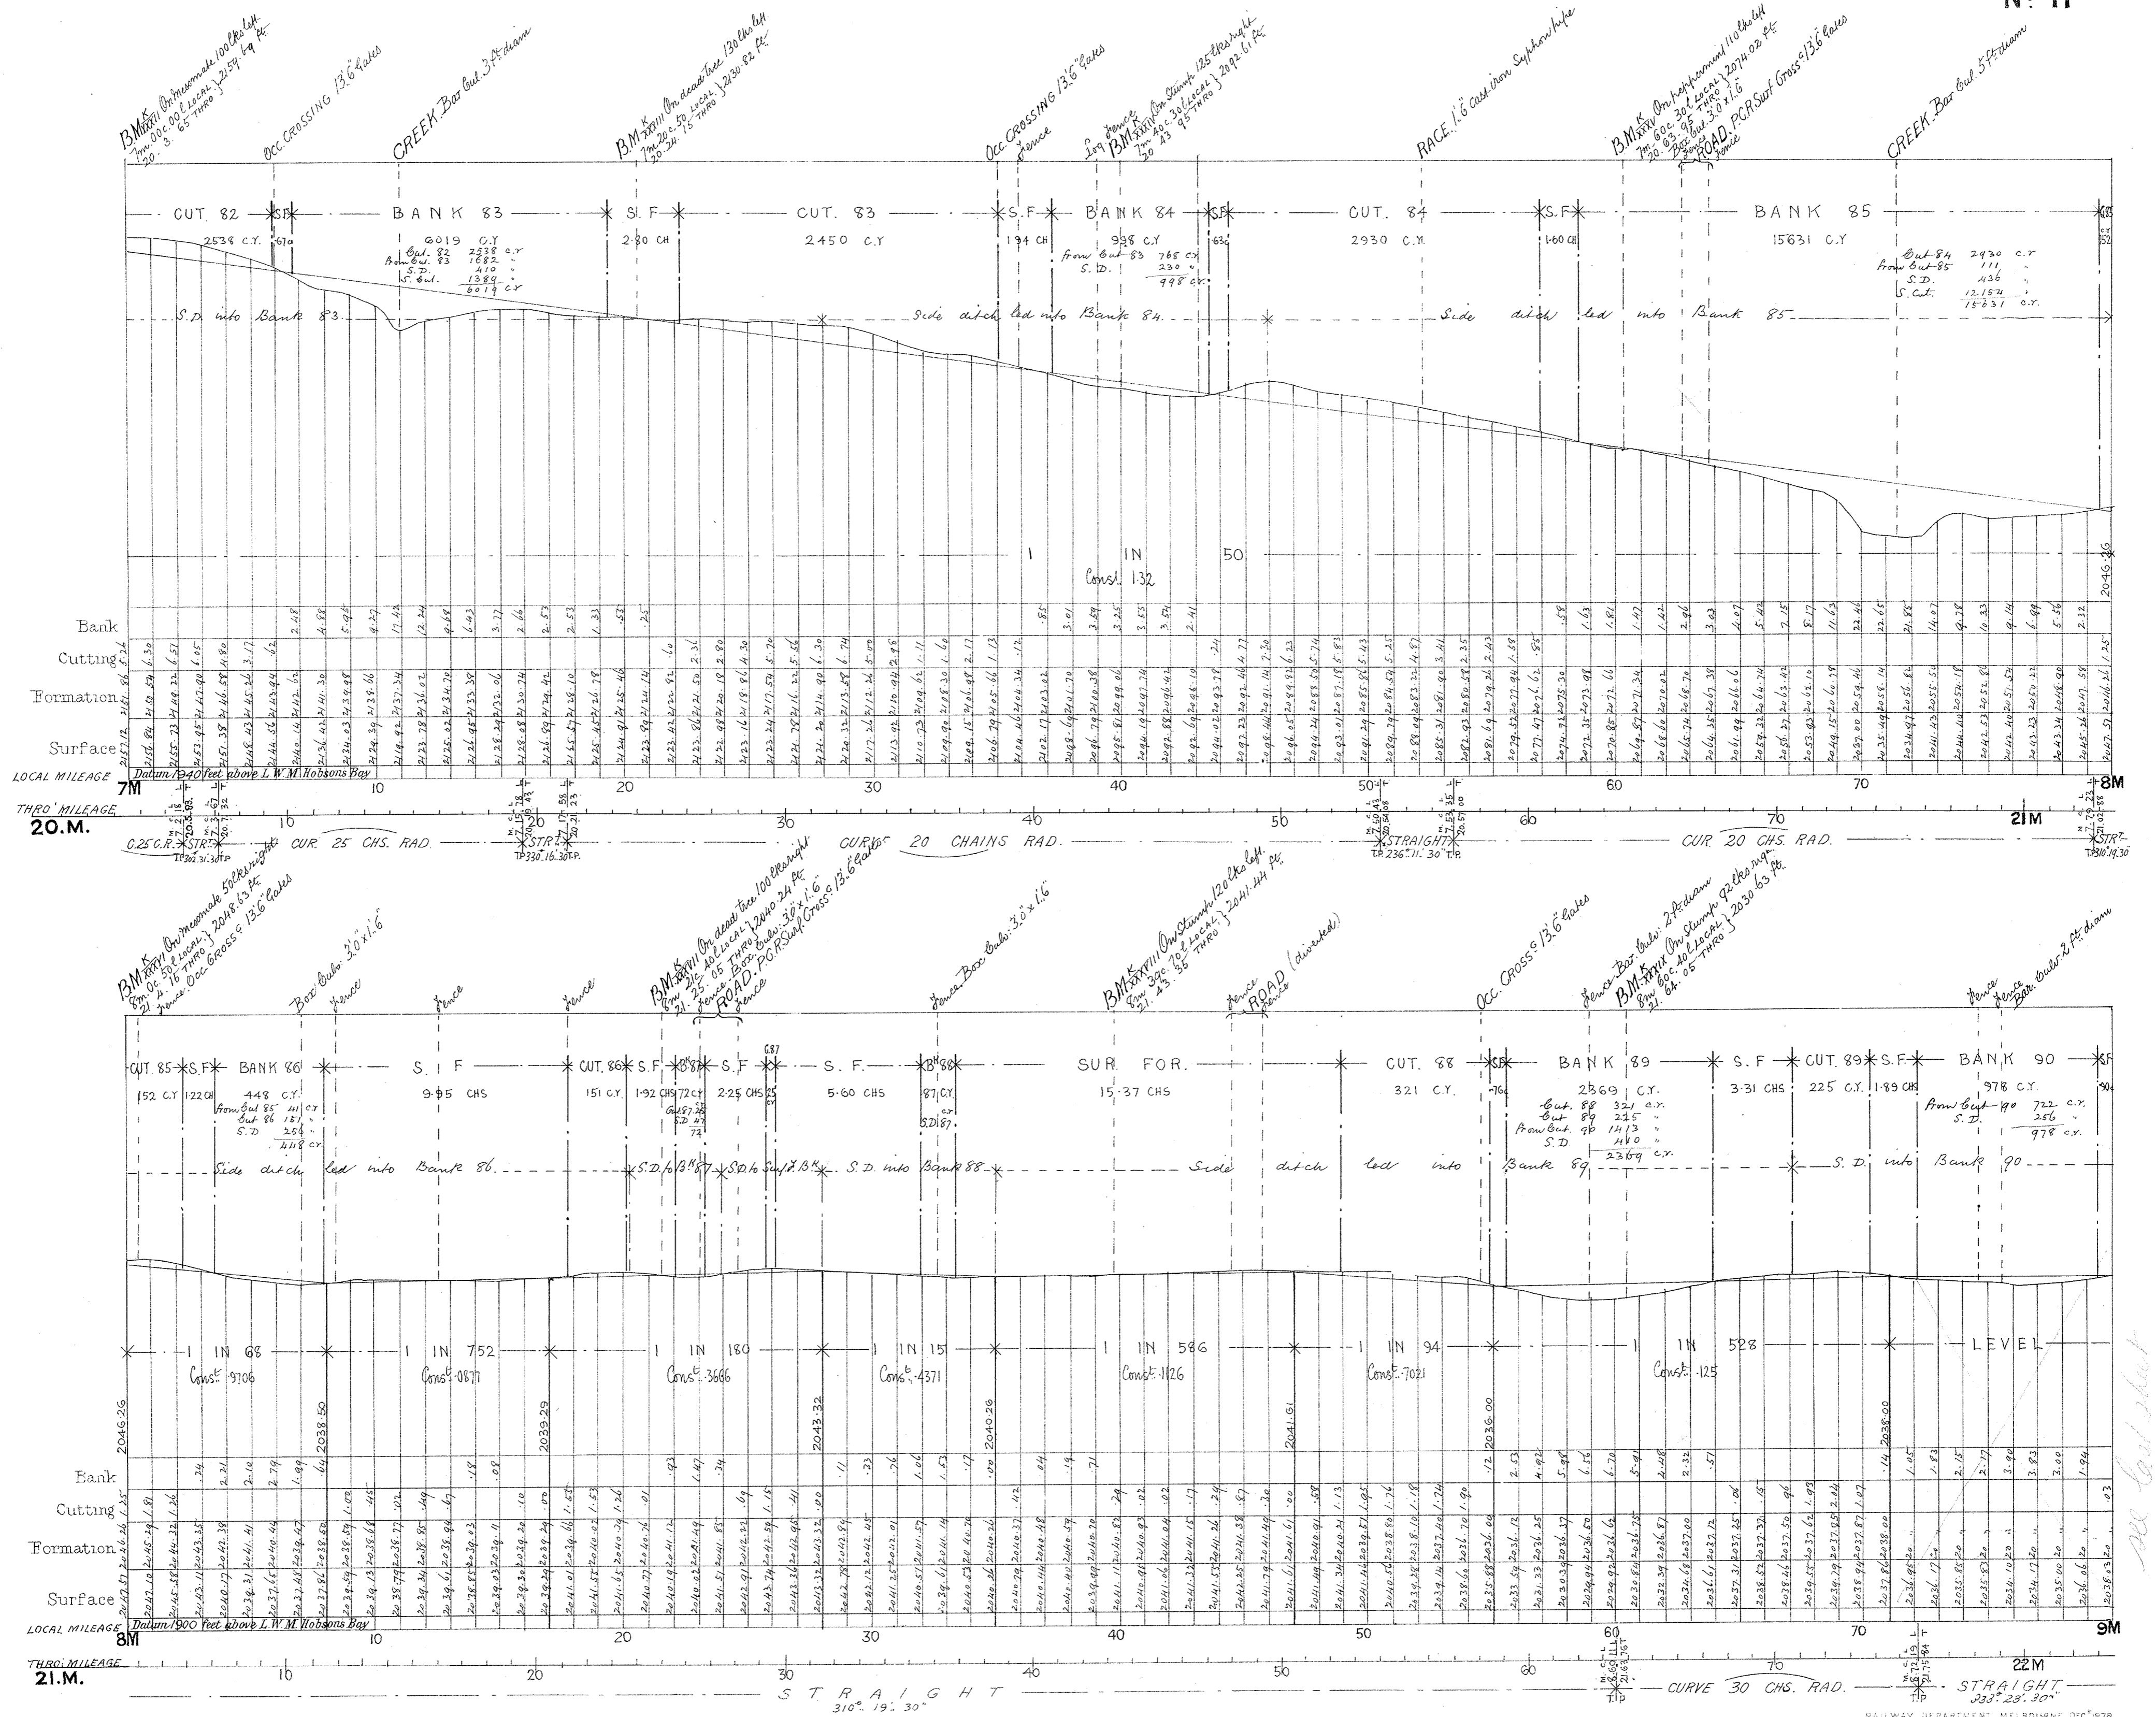


see last sheet

VICTORIAN RAILWAYS, CARLSRUHE & DAYLESFORD LINE

CONTRACT N^o 1136
N^o 12



SCALES: HORIZONTAL 4 CHAINS TO AN INCH
VERTICAL, - 40 FEET TO AN INCH

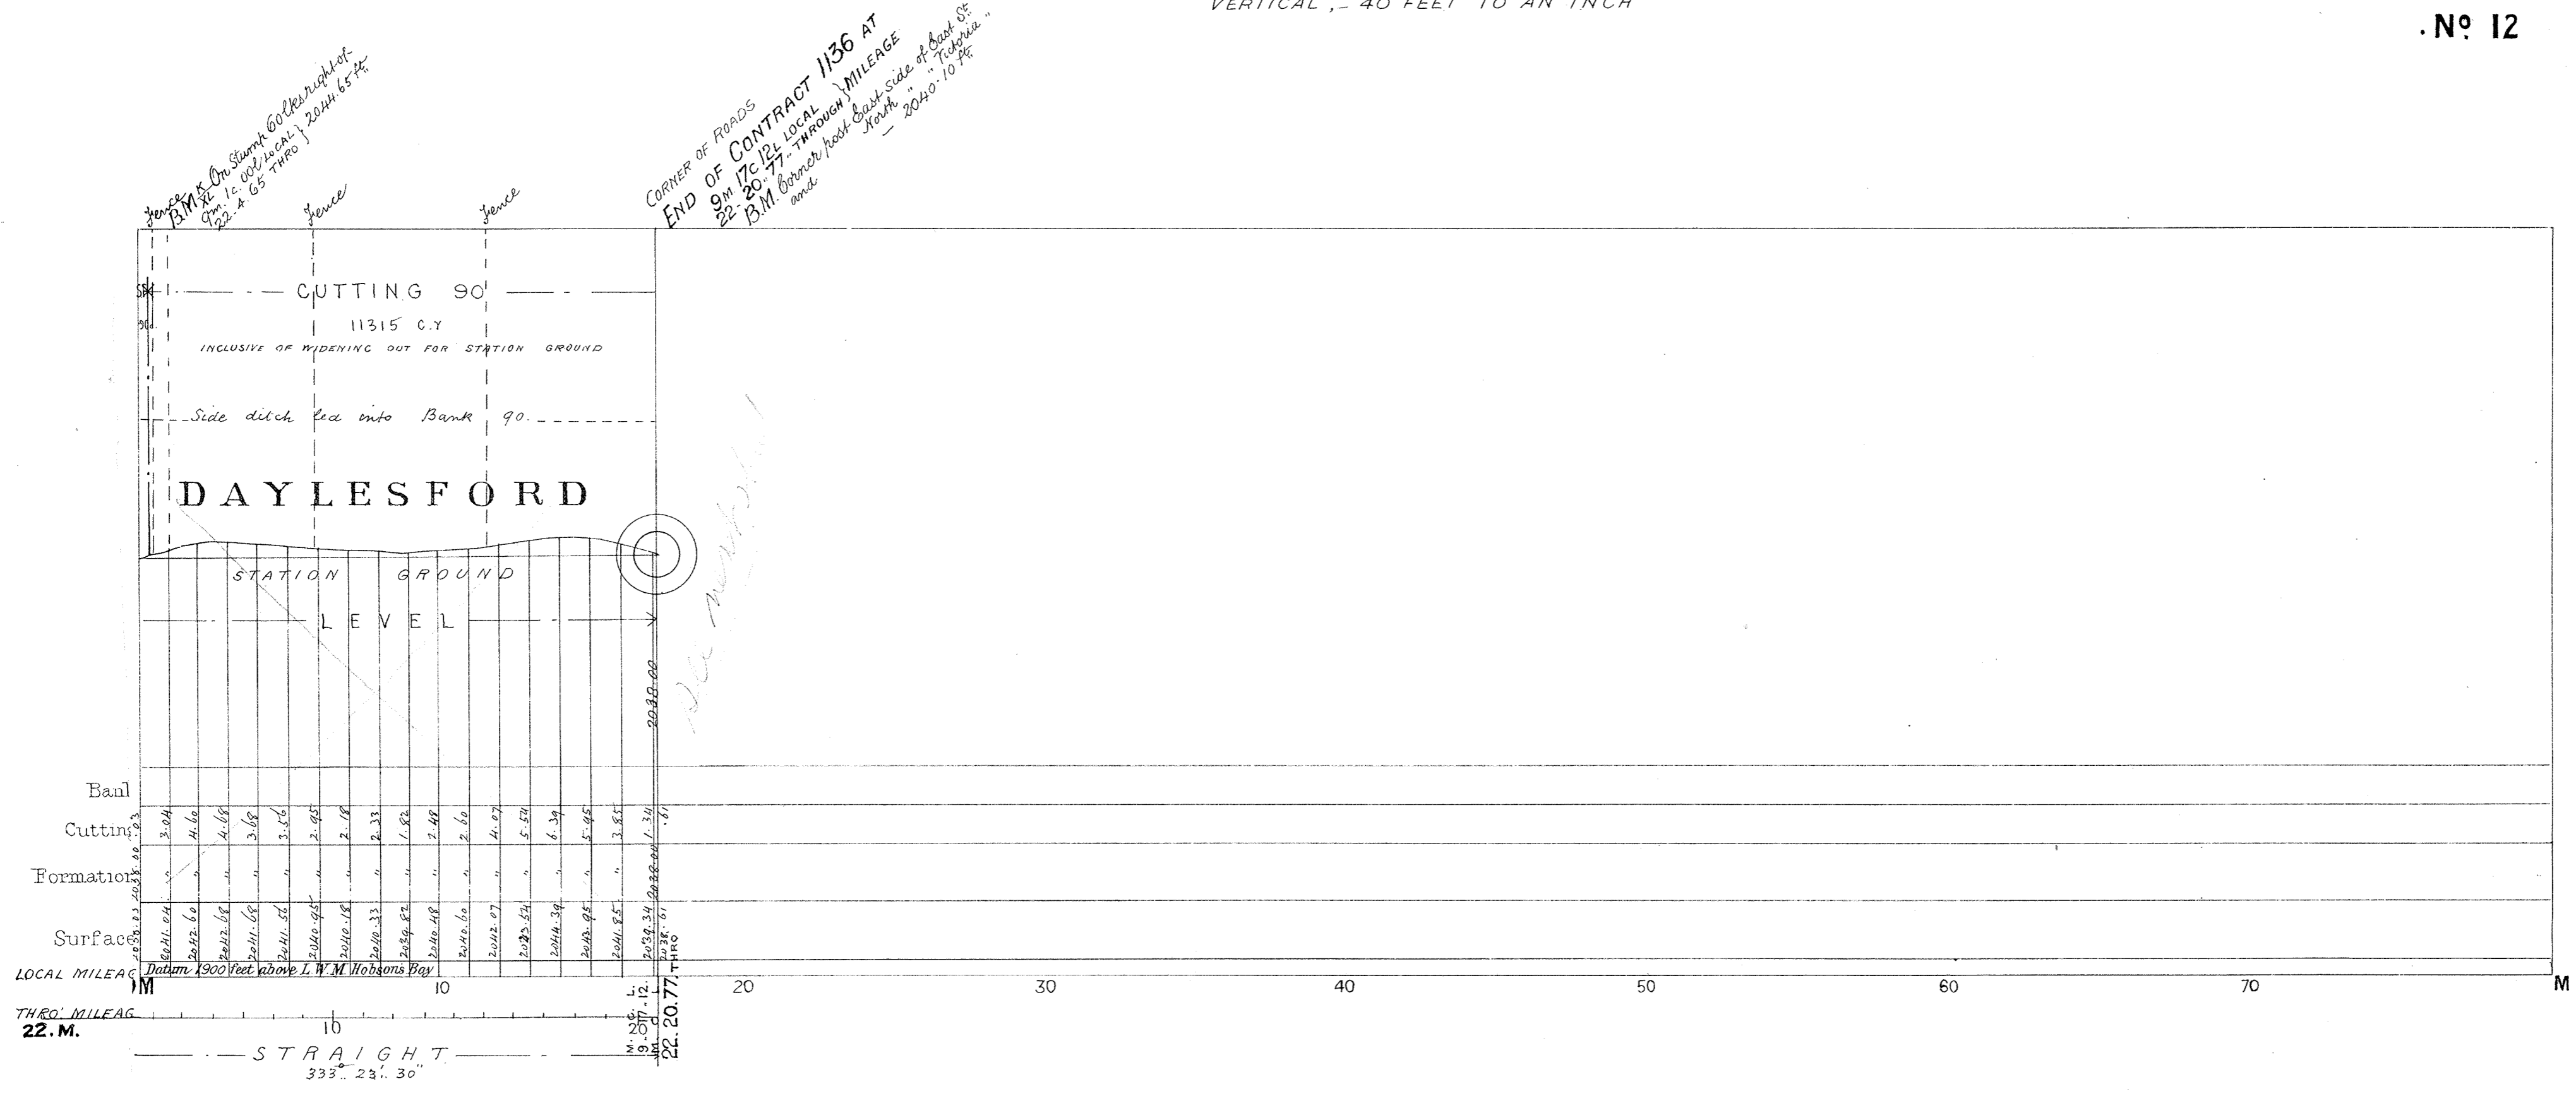

VICTORIAN RAILWAYS. CARLSRUHE & DAYLESFORD LINE

SCALES HORIZONTAL 4 CHAINS TO AN INCH
VERTICAL 40 FEET TO AN INCH



CONTRACT NO. 1136.
NO. 2.

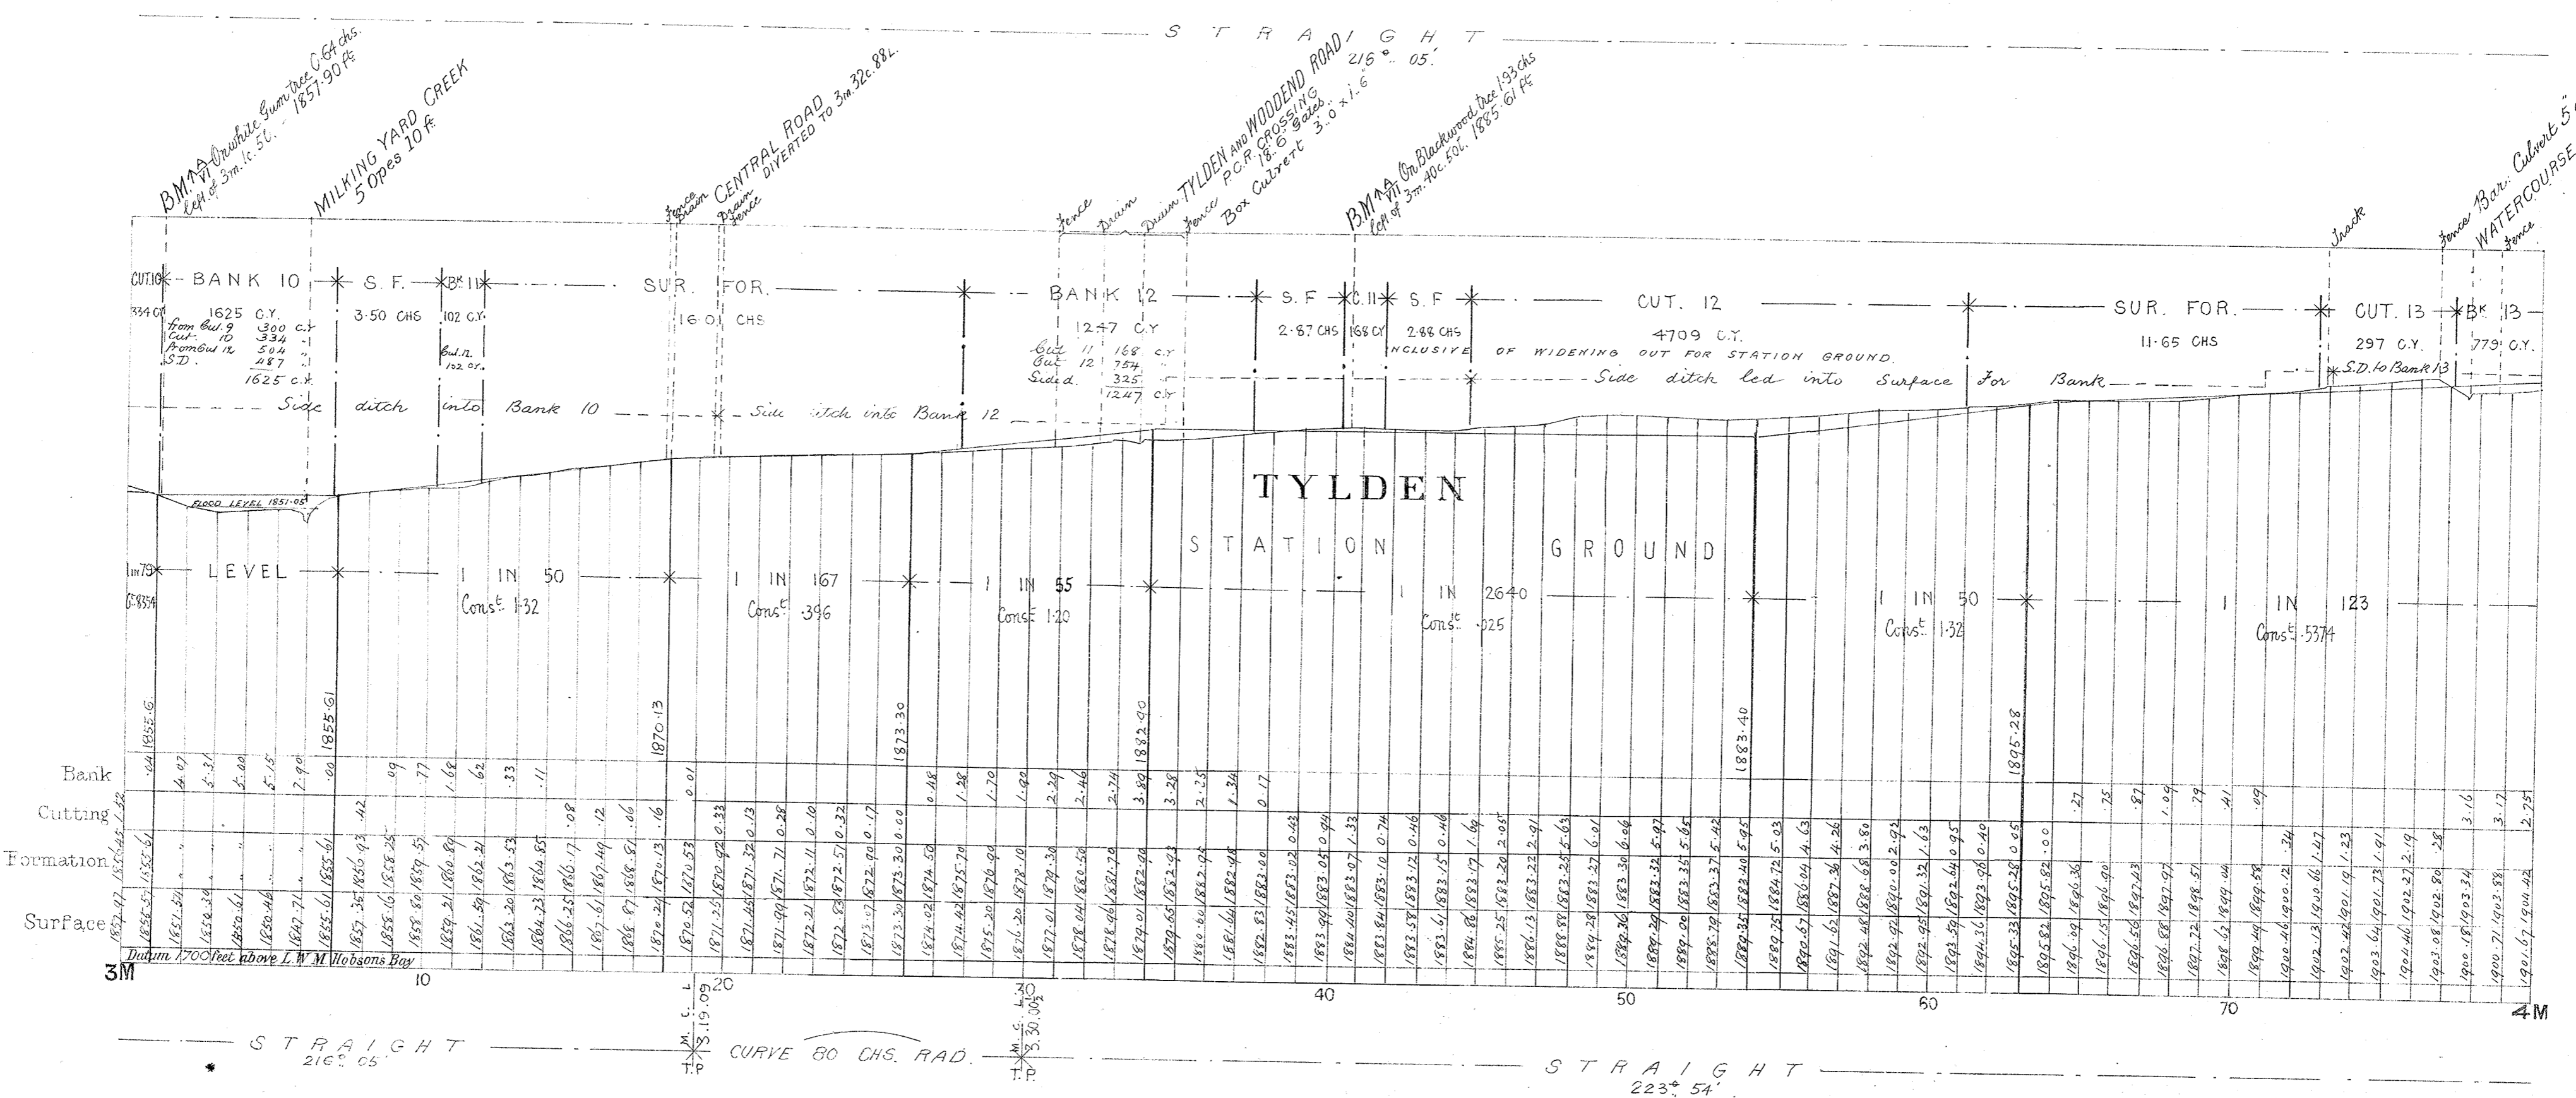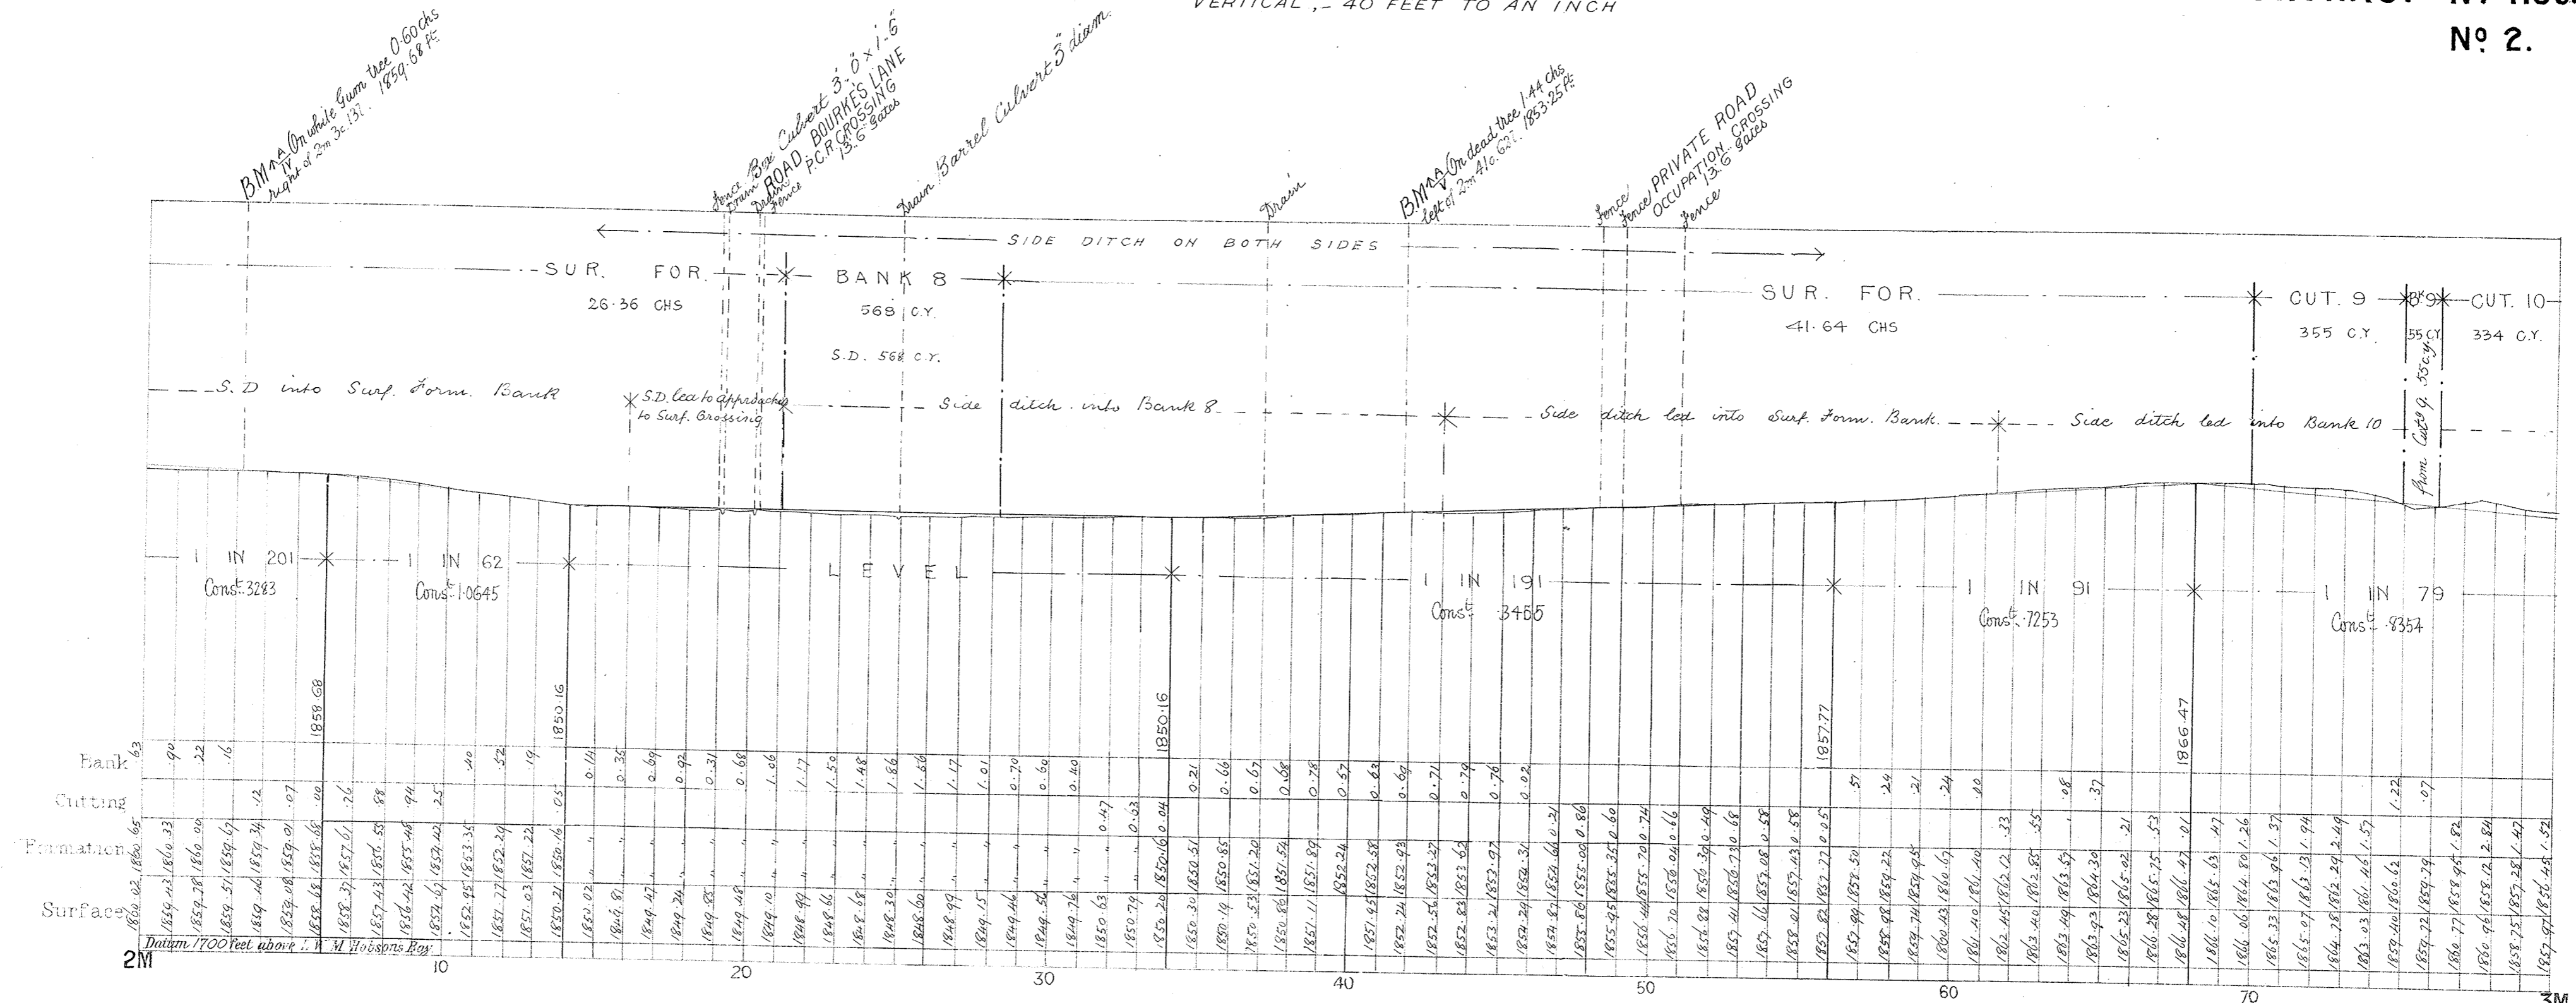

VICTORIAN RAILWAYS. CARLSRUHE & DAYLESFORD LINE

SCALES
HORIZONTAL 4 CHAINS TO AN INCH
VERTICAL 40 FEET TO AN INCH



CONTRACT N^o 1136
N^o 5

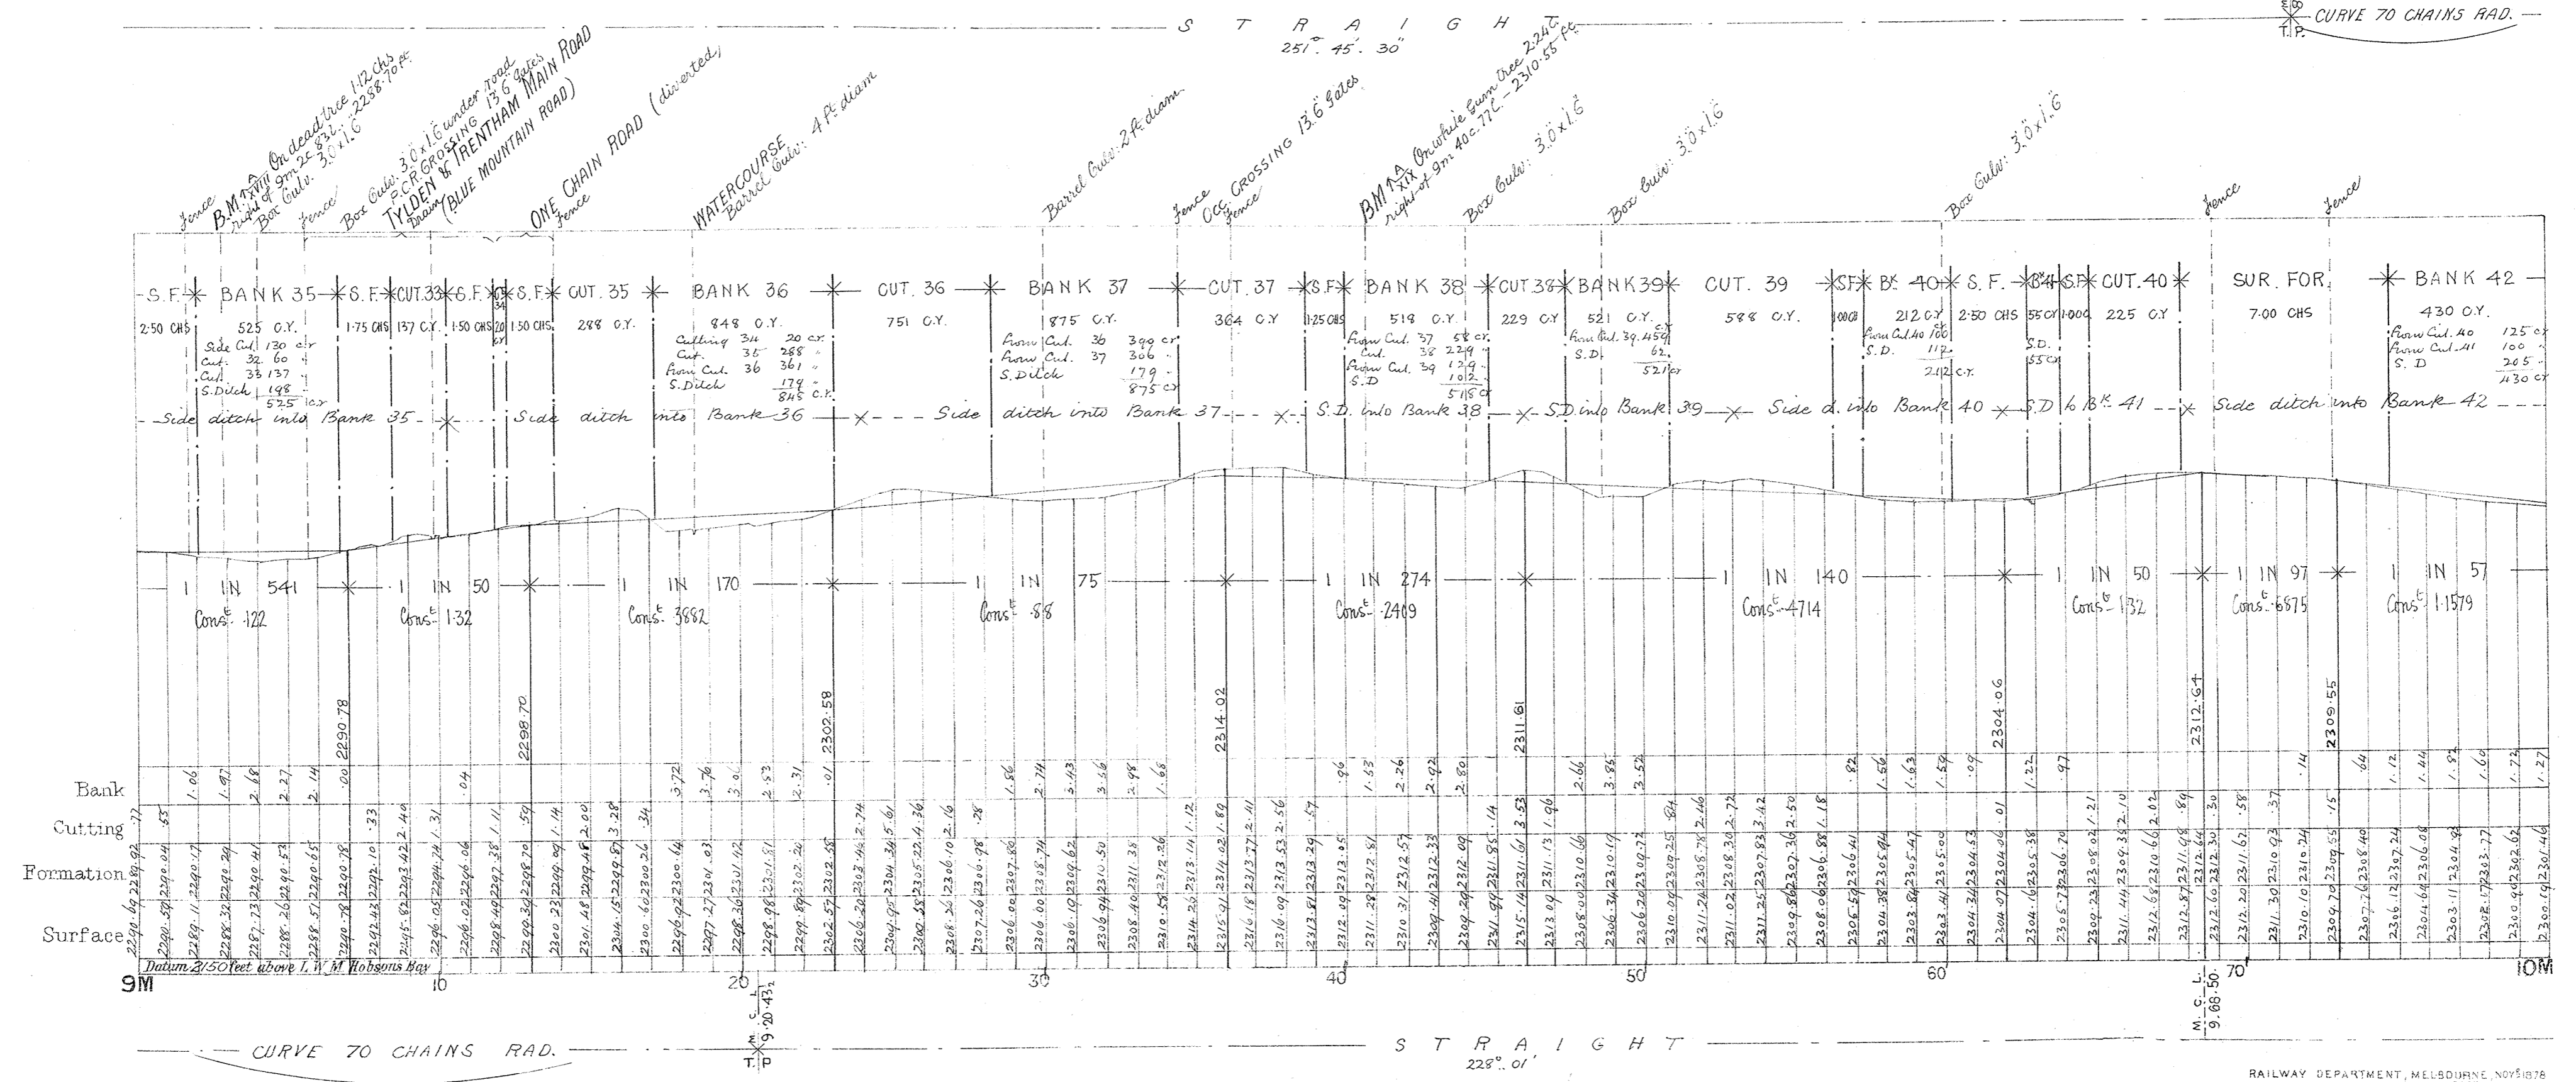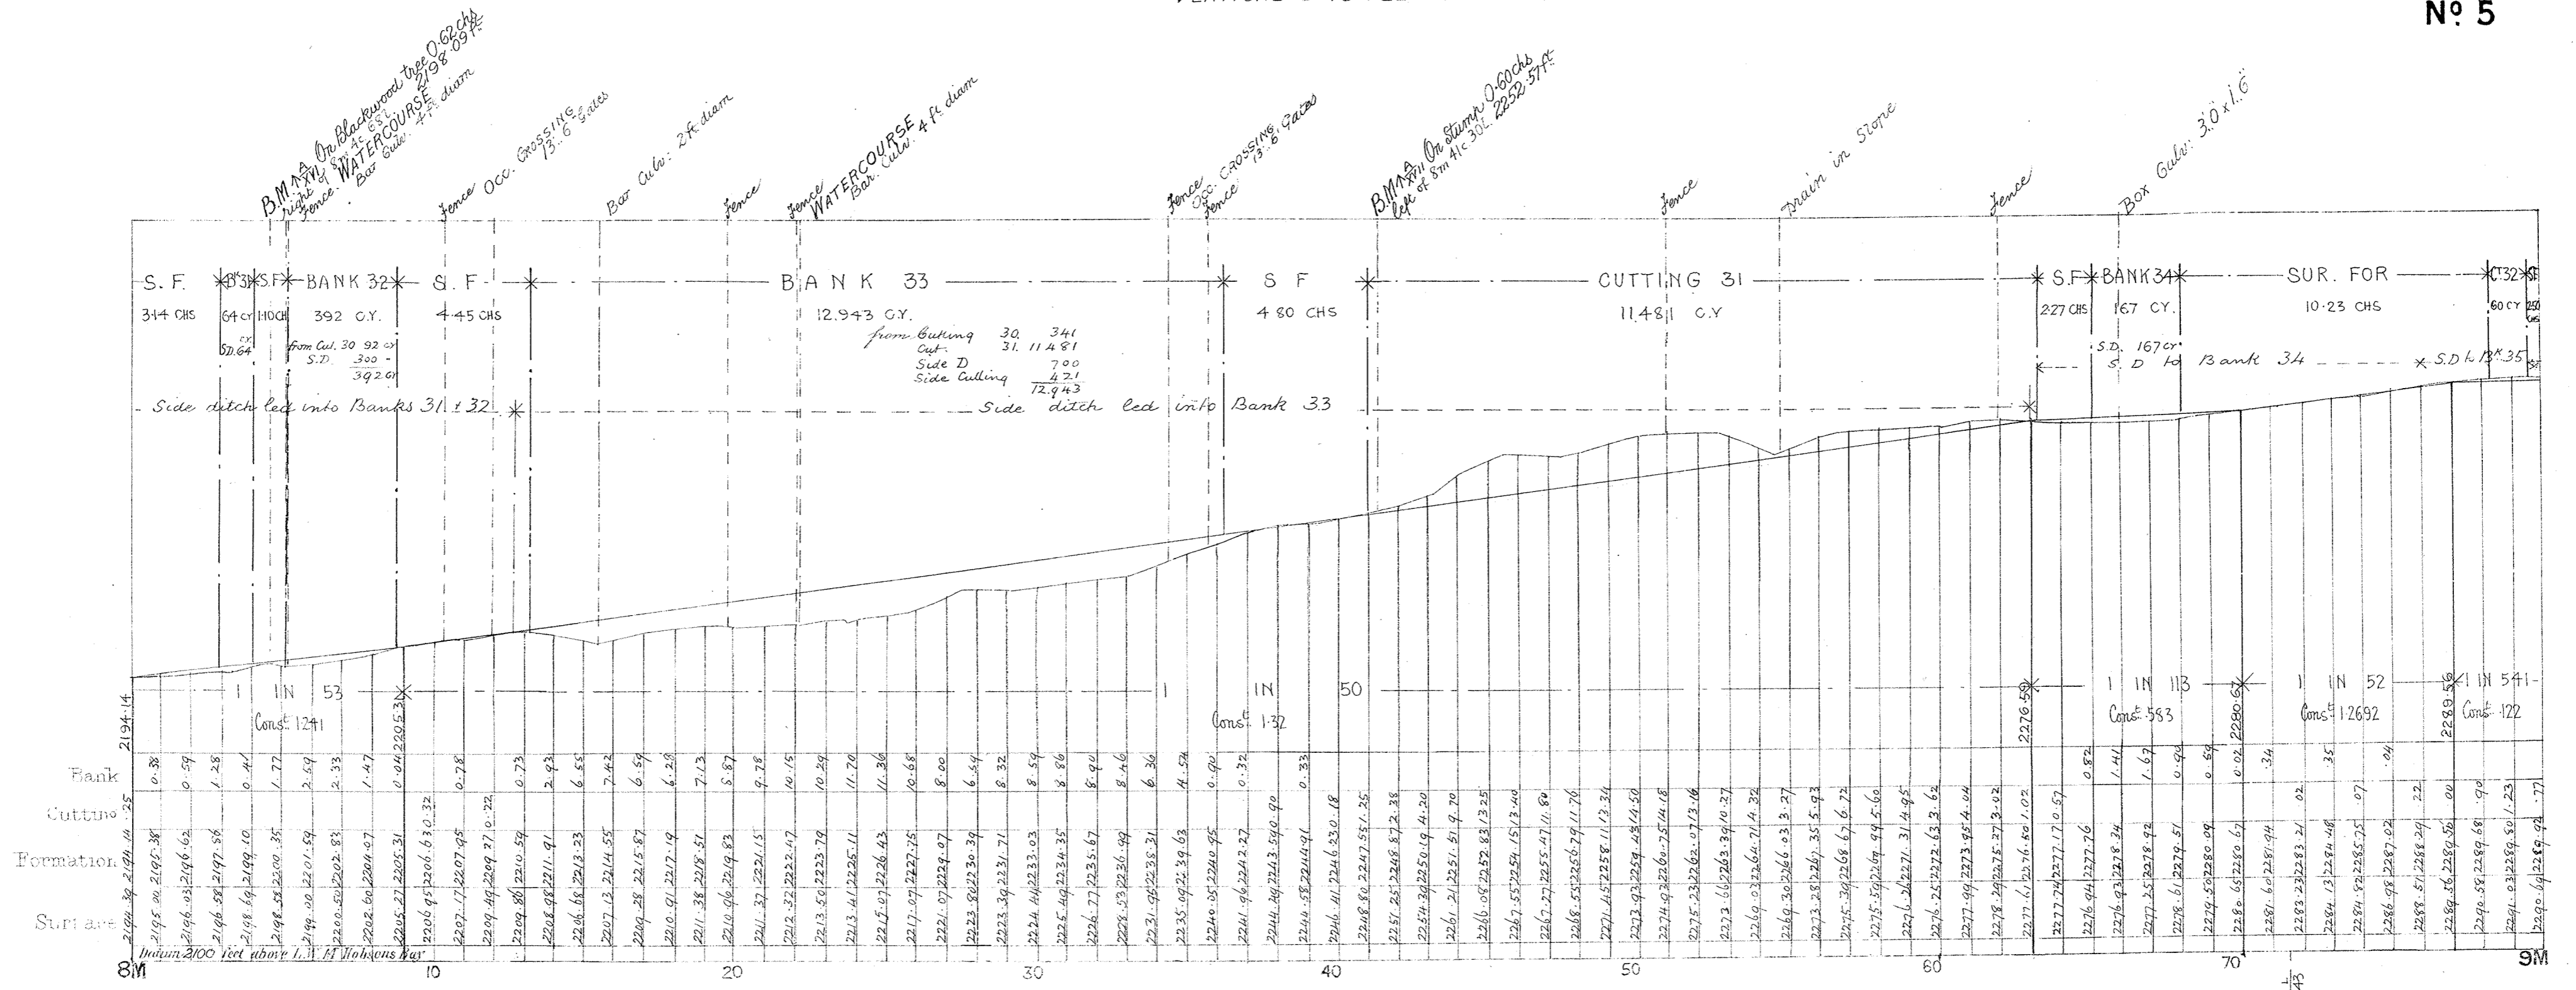

VICTORIAN RAILWAYS. CARLSRUHE & DAYLESFORD LINE

SCALES HORIZONTAL 4 CHAINS TO AN INCH
VERTICAL 1/40 FEET TO AN INCH

CONTRACT N^o 1136
N^o 6

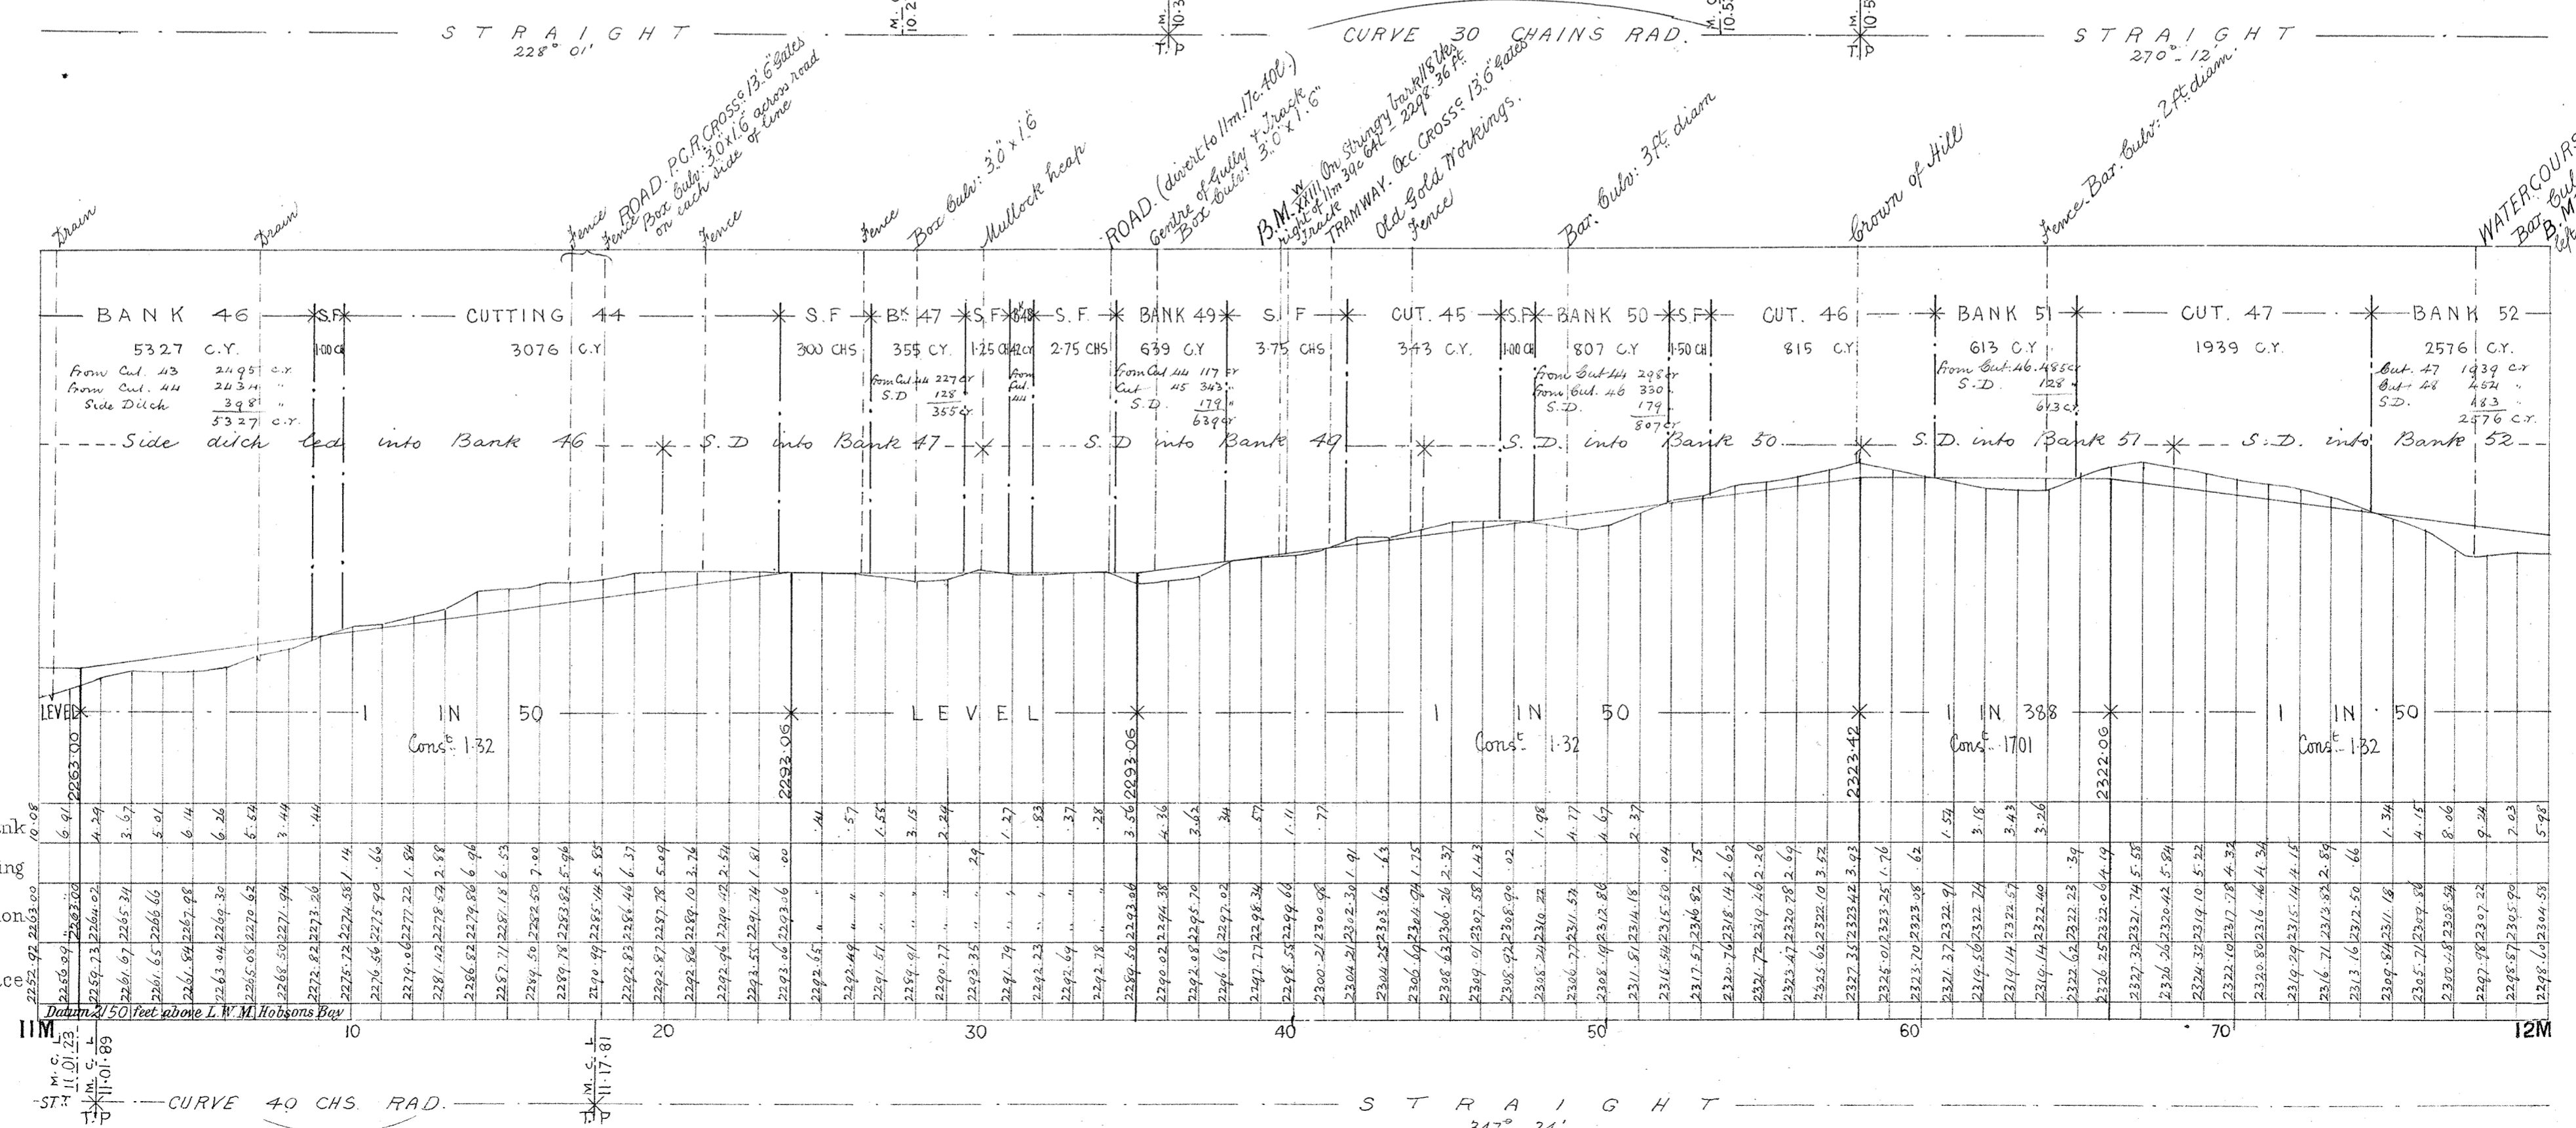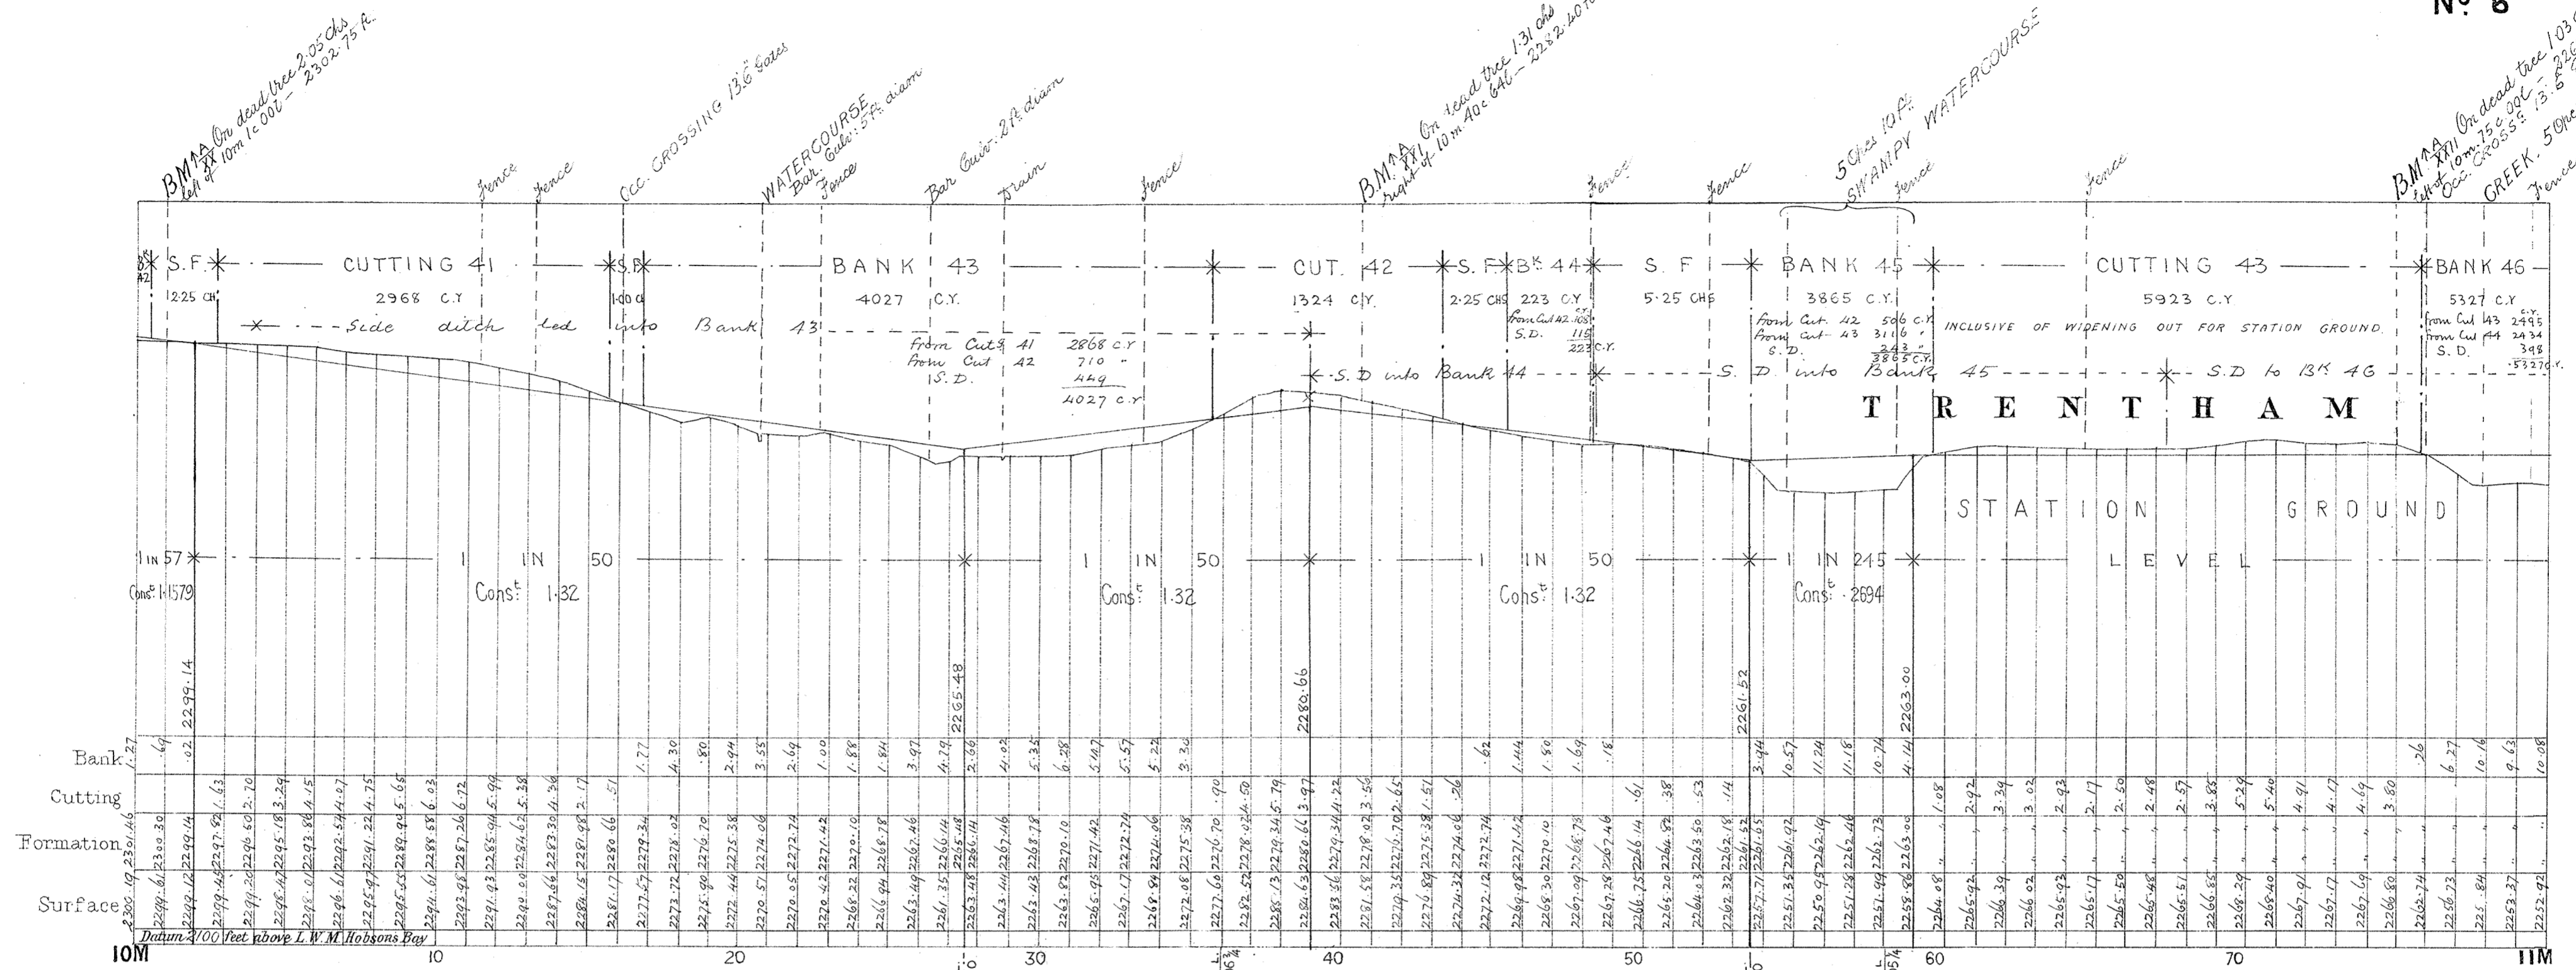

VICTORIAN RAILWAYS, CARLSRUHE & DAYLESFORD LINE

SCALES: HORIZONTAL 4 CHAINS TO AN INCH
VERTICAL 1/40 FEET TO AN INCH

CONTRACT NO 1136
NO 7

