

VICTORIAN RAILWAYS

COLAC TO ALVIE


Reference No. 1

Plan of Land belonging to occupied by
 Situated in the Parish of in the County of Polwarth.

SCALE: 10 CHAINS TO ONE INCH.

Quantity of Land required and colored red more or less.

139 22
L.236'25

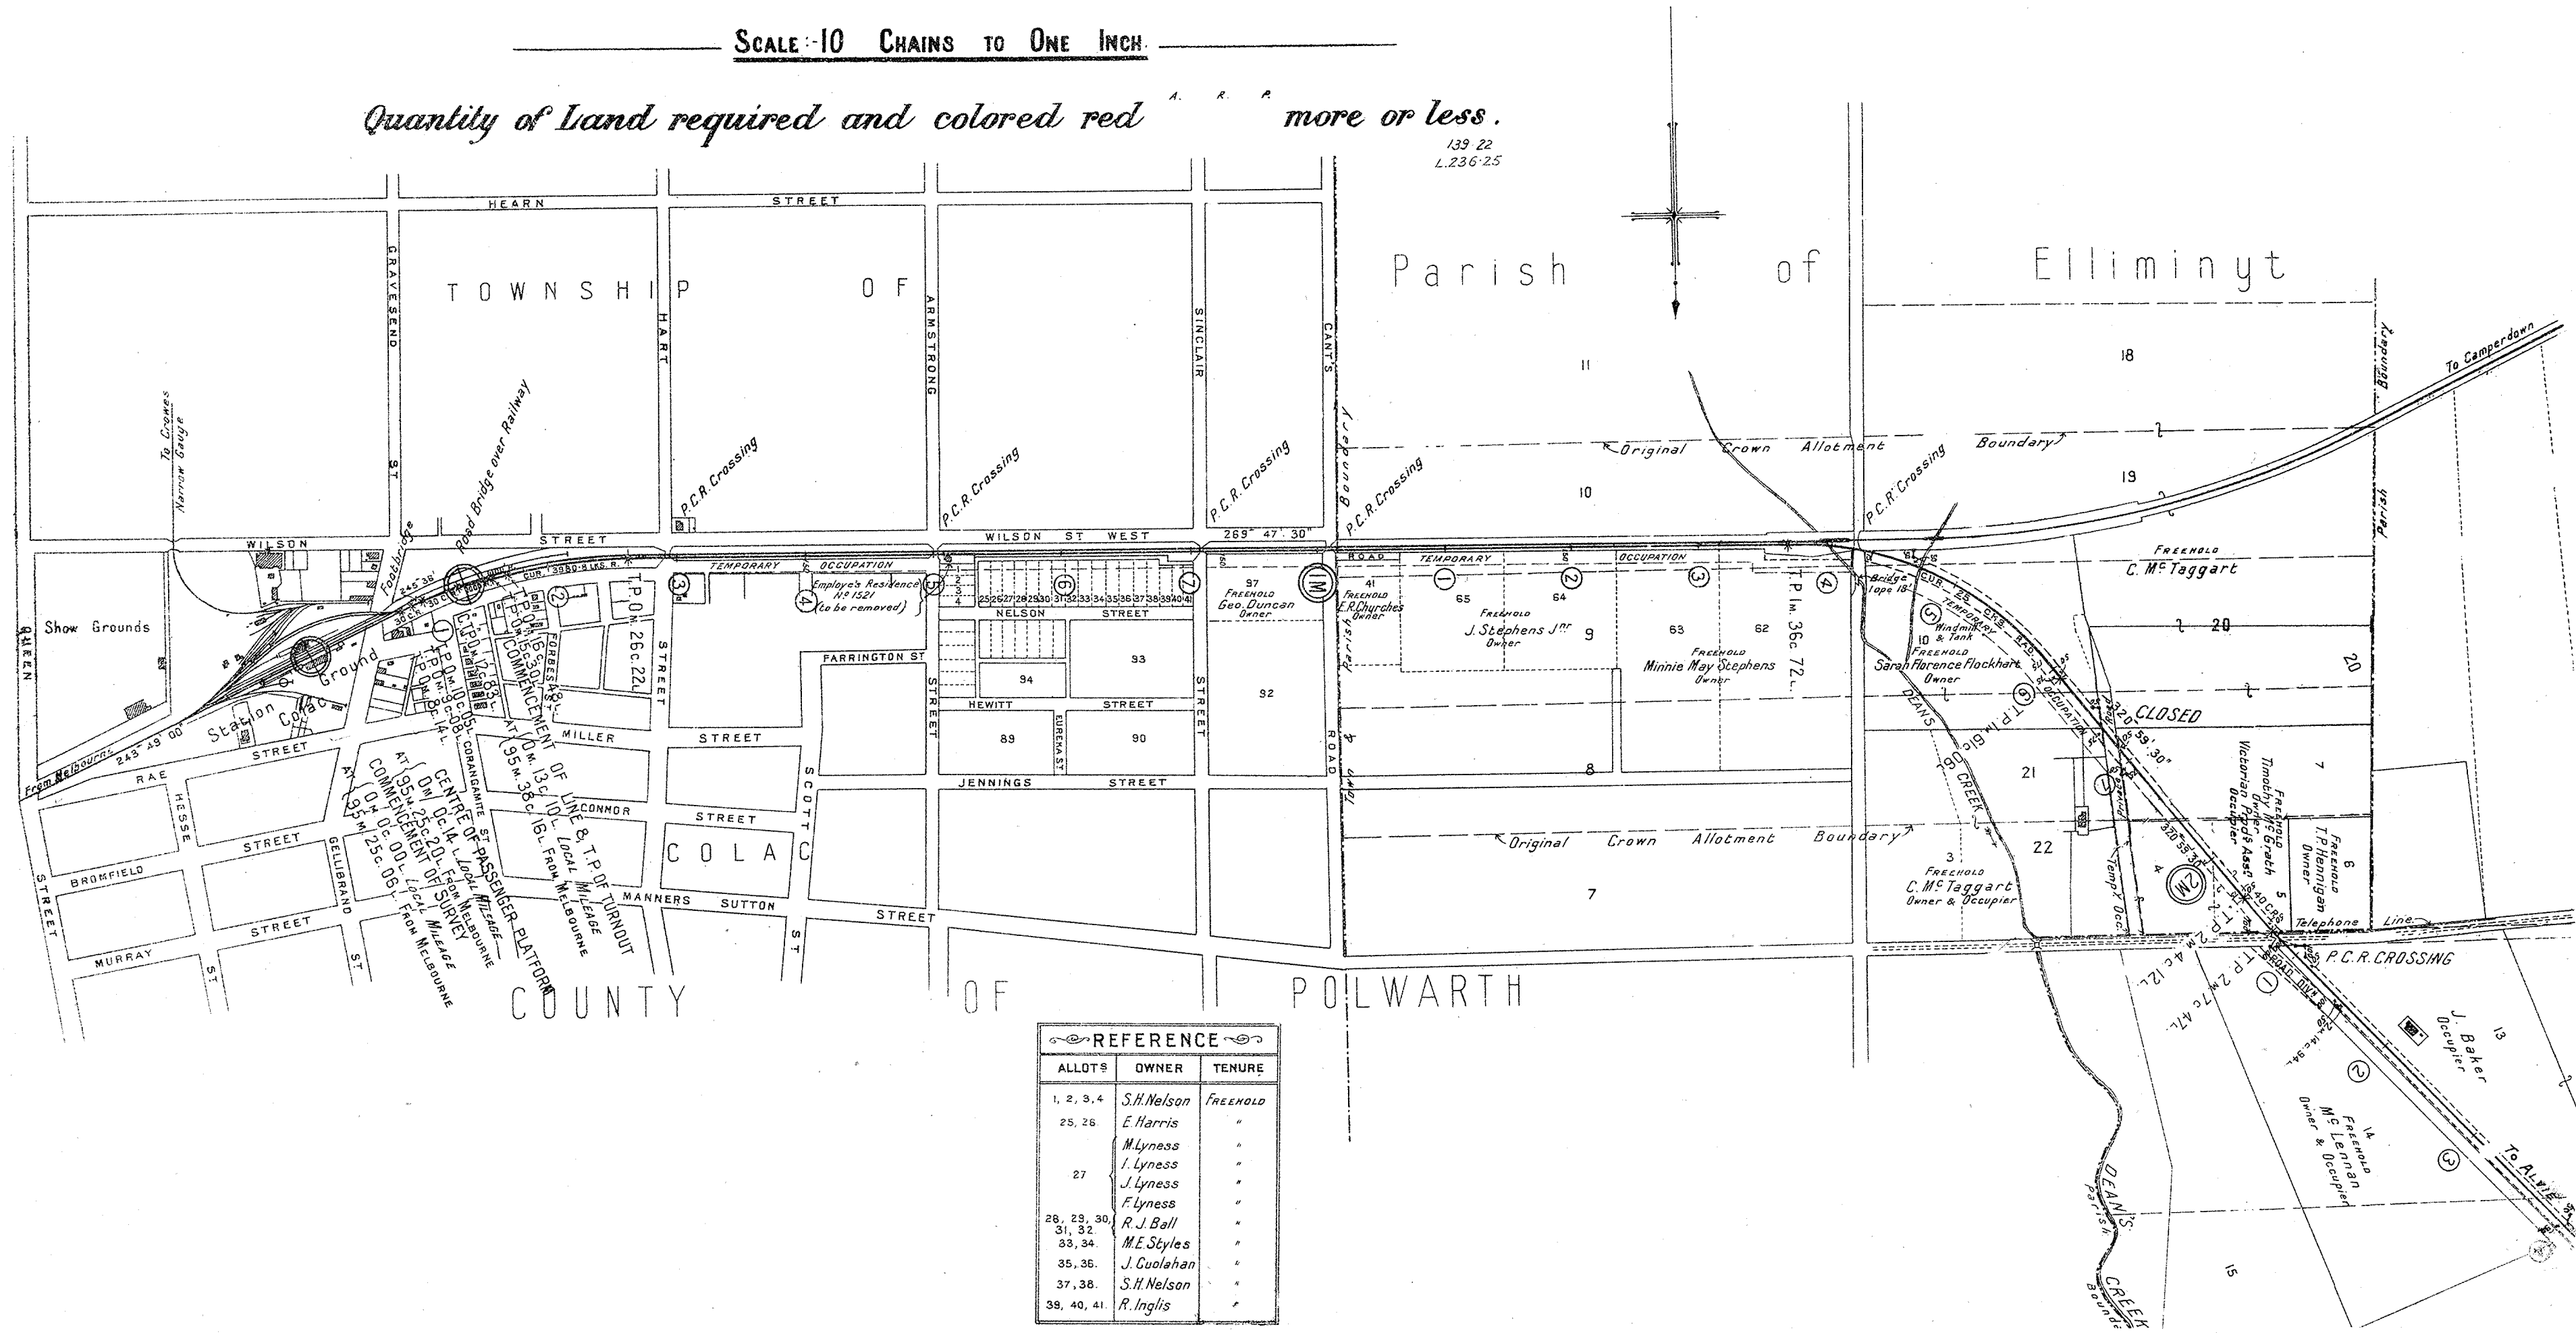

ALLOTS	OWNER	TENURE
1, 2, 3, 4	S.H. Nelson	FREEHOLD
25, 26	E. Harris	"
	M. Lyness	"
	I. Lyness	"
27	J. Lyness	"
	F. Lyness	"
28, 29, 30,	R. J. Ball	"
31, 32	M.E. Styles	"
33, 34	J. Cuolahan	"
35, 36	S.H. Nelson	"
37, 38	R. Inglis	"
39, 40, 41		

VICTORIAN RAILWAYS


②
Reference No.

COLAC TO ALVIE

Plan of Land belonging to occupied by
Situating in the Parish of Nalangil in the County of Polwarth

SCALE: 10 CHAINS TO ONE INCH

Quantity of Land required and colored red more or less.

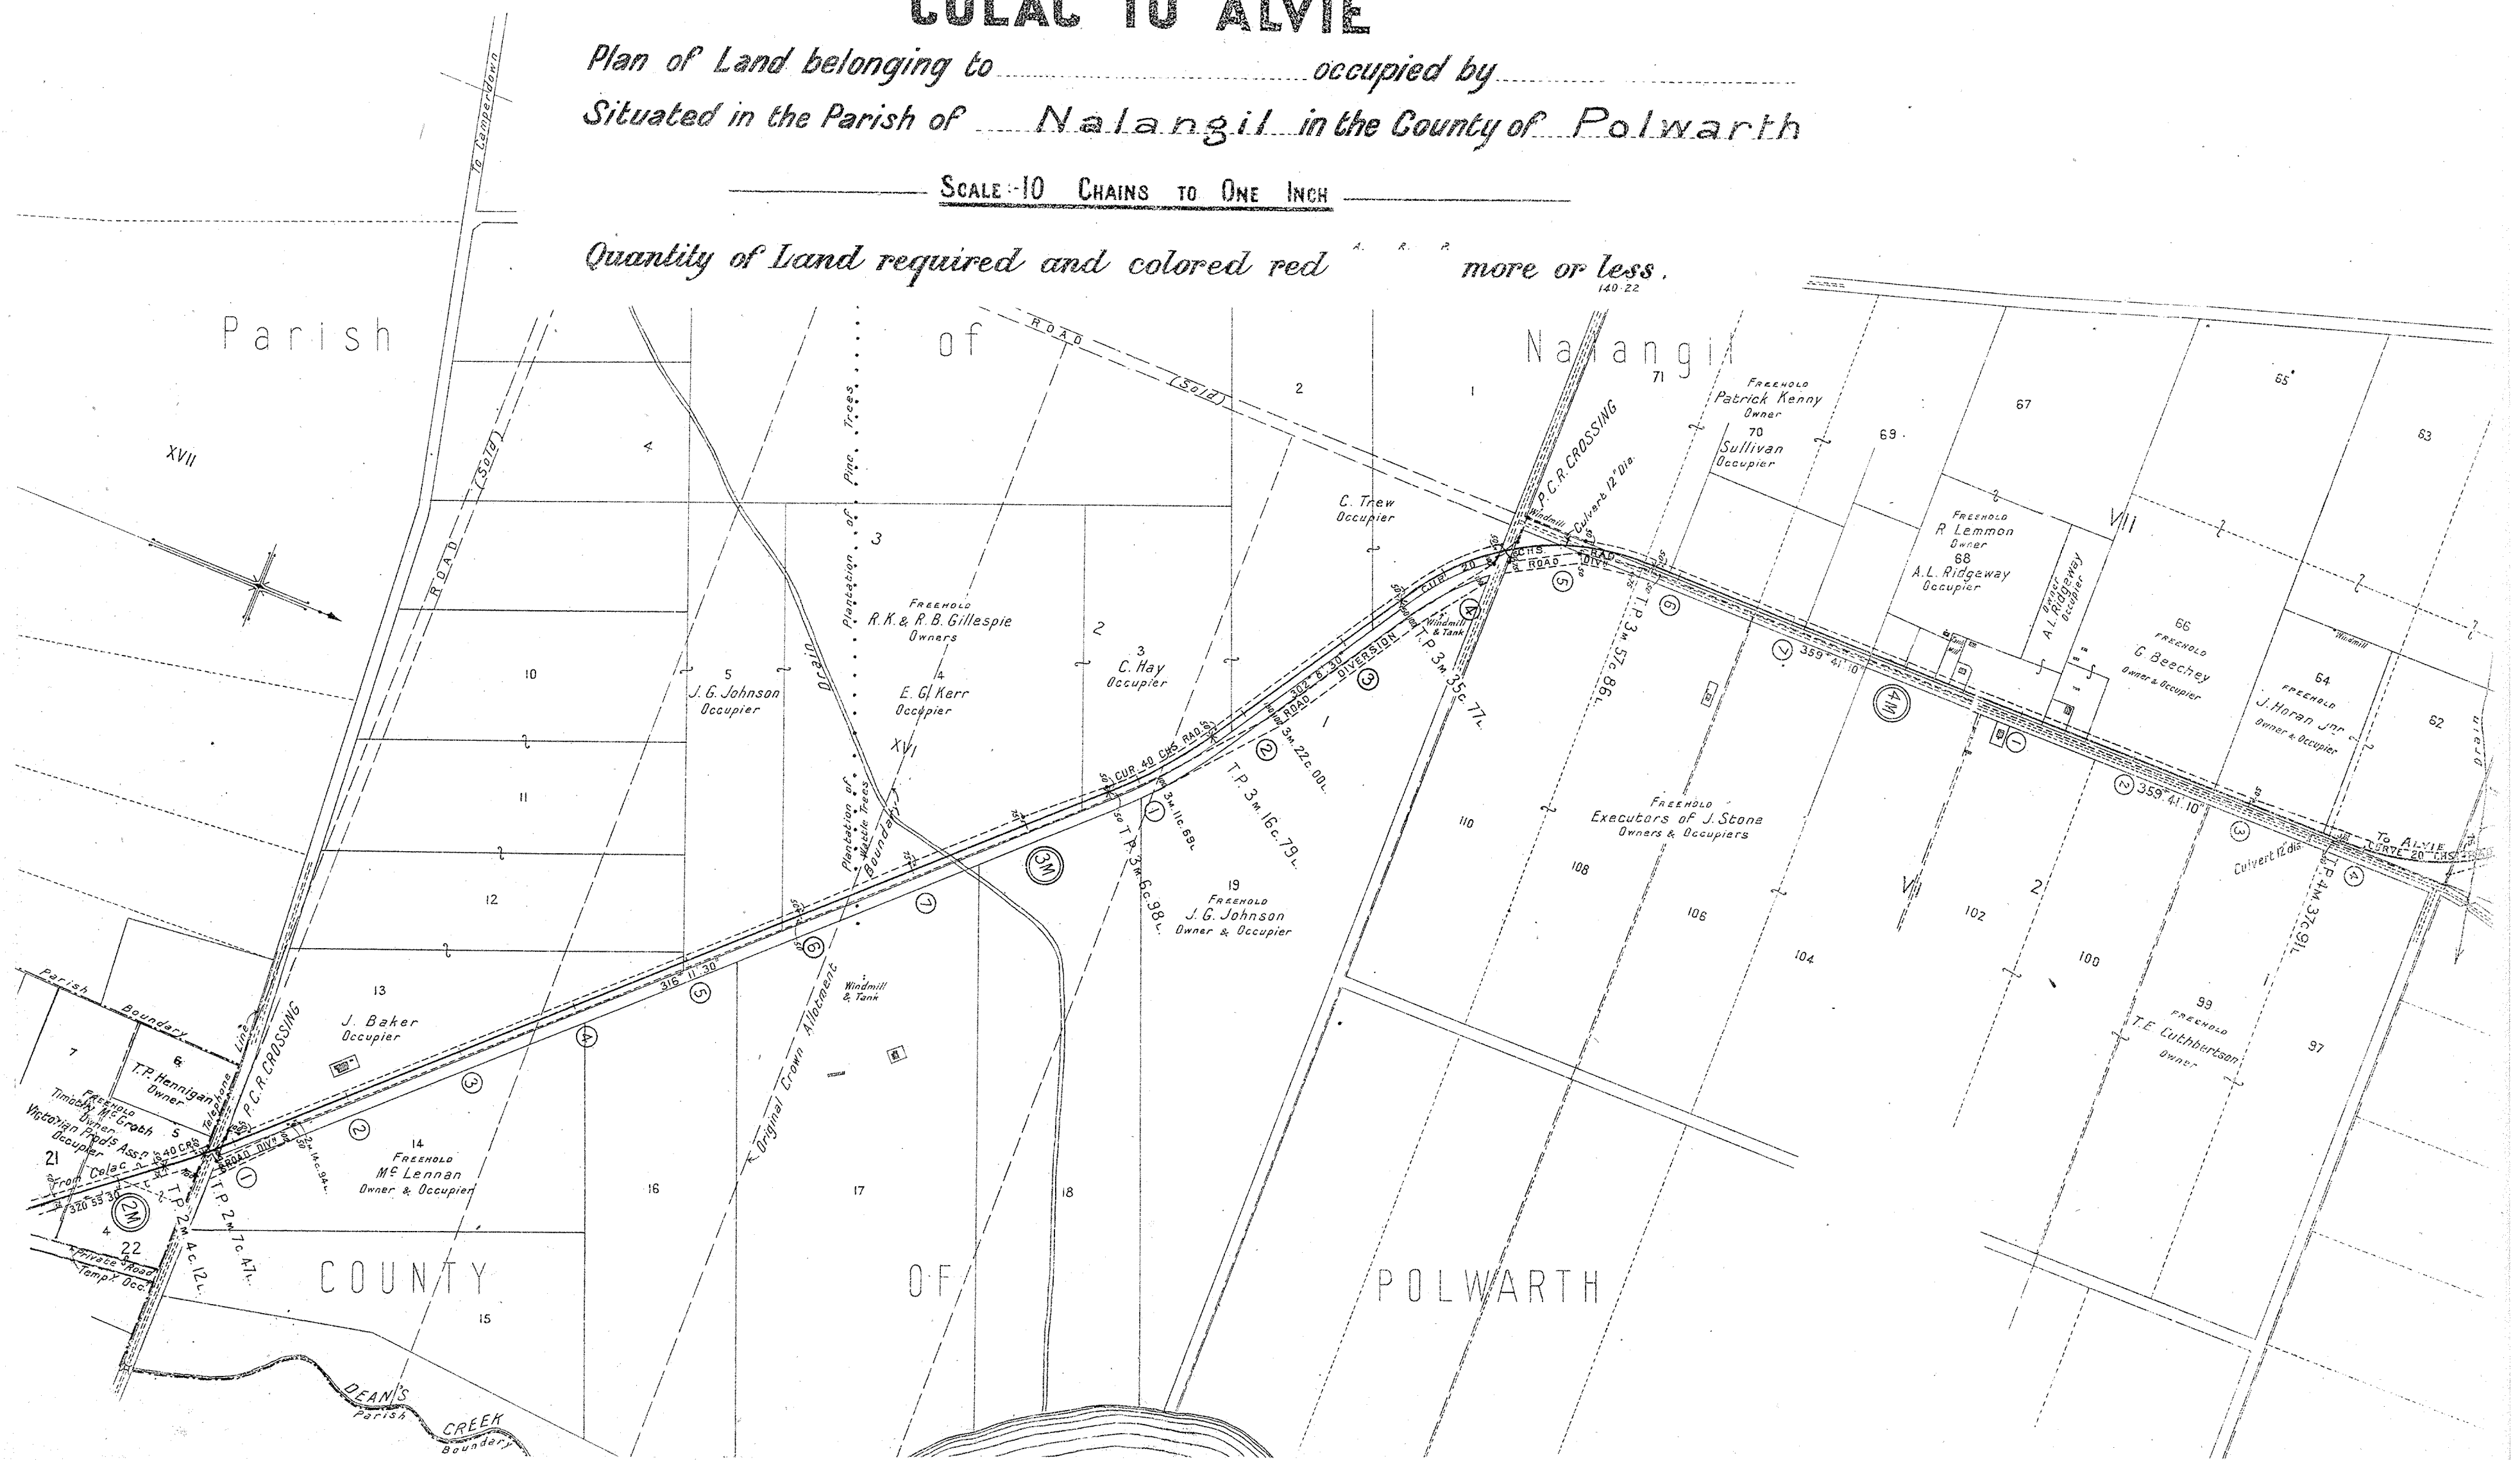

VICTORIAN RAILWAYS


Reference No. 3

COLAC TO ALVIE

Plan of Land belonging to _____ occupied by _____
Situating in the Parish of _____ in the County of Polwarth

SCALE: 10 CHAINS TO ONE INCH

Quantity of Land required and colored red more or less. L.I. 1/22

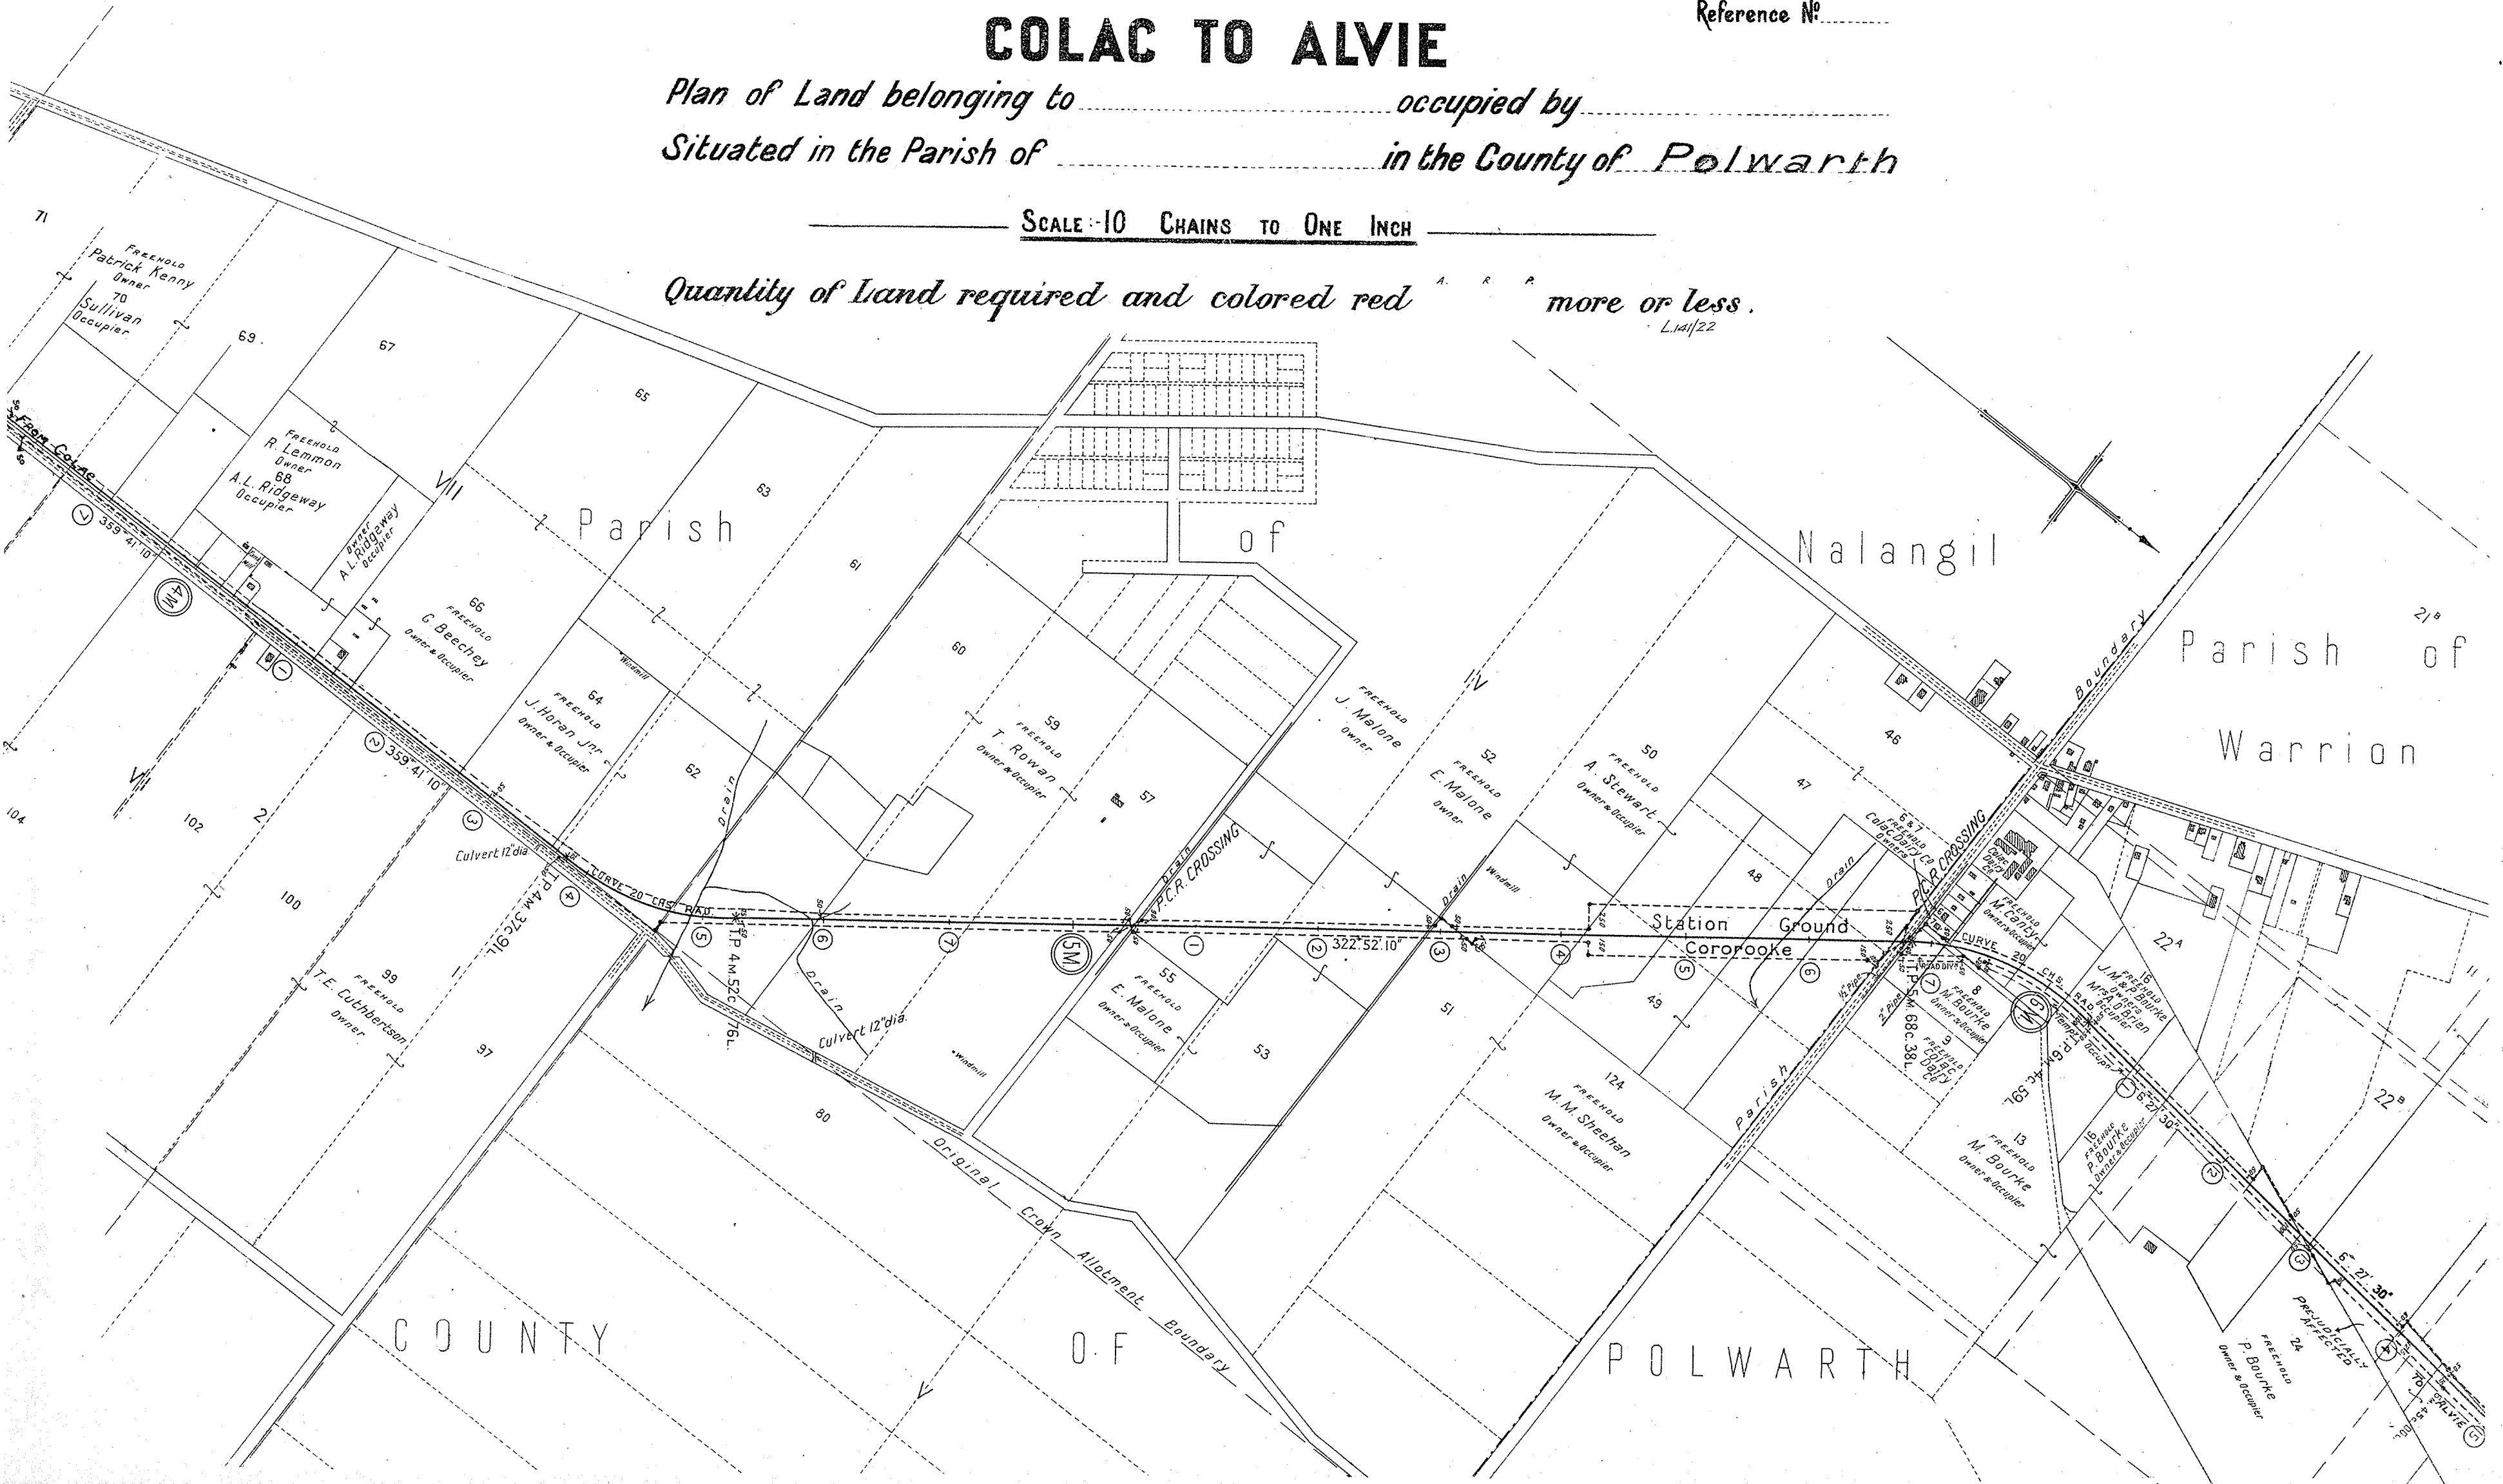


VICTORIAN RAILWAYS COLAC TO ALVIE

④
Reference No.

Plan of Land belonging to occupied by
Situating in the Parish of Warrion in the County of Polwarth

SCALE: 10 CHAINS TO ONE INCH

Quantity of Land required and colored red more or less.

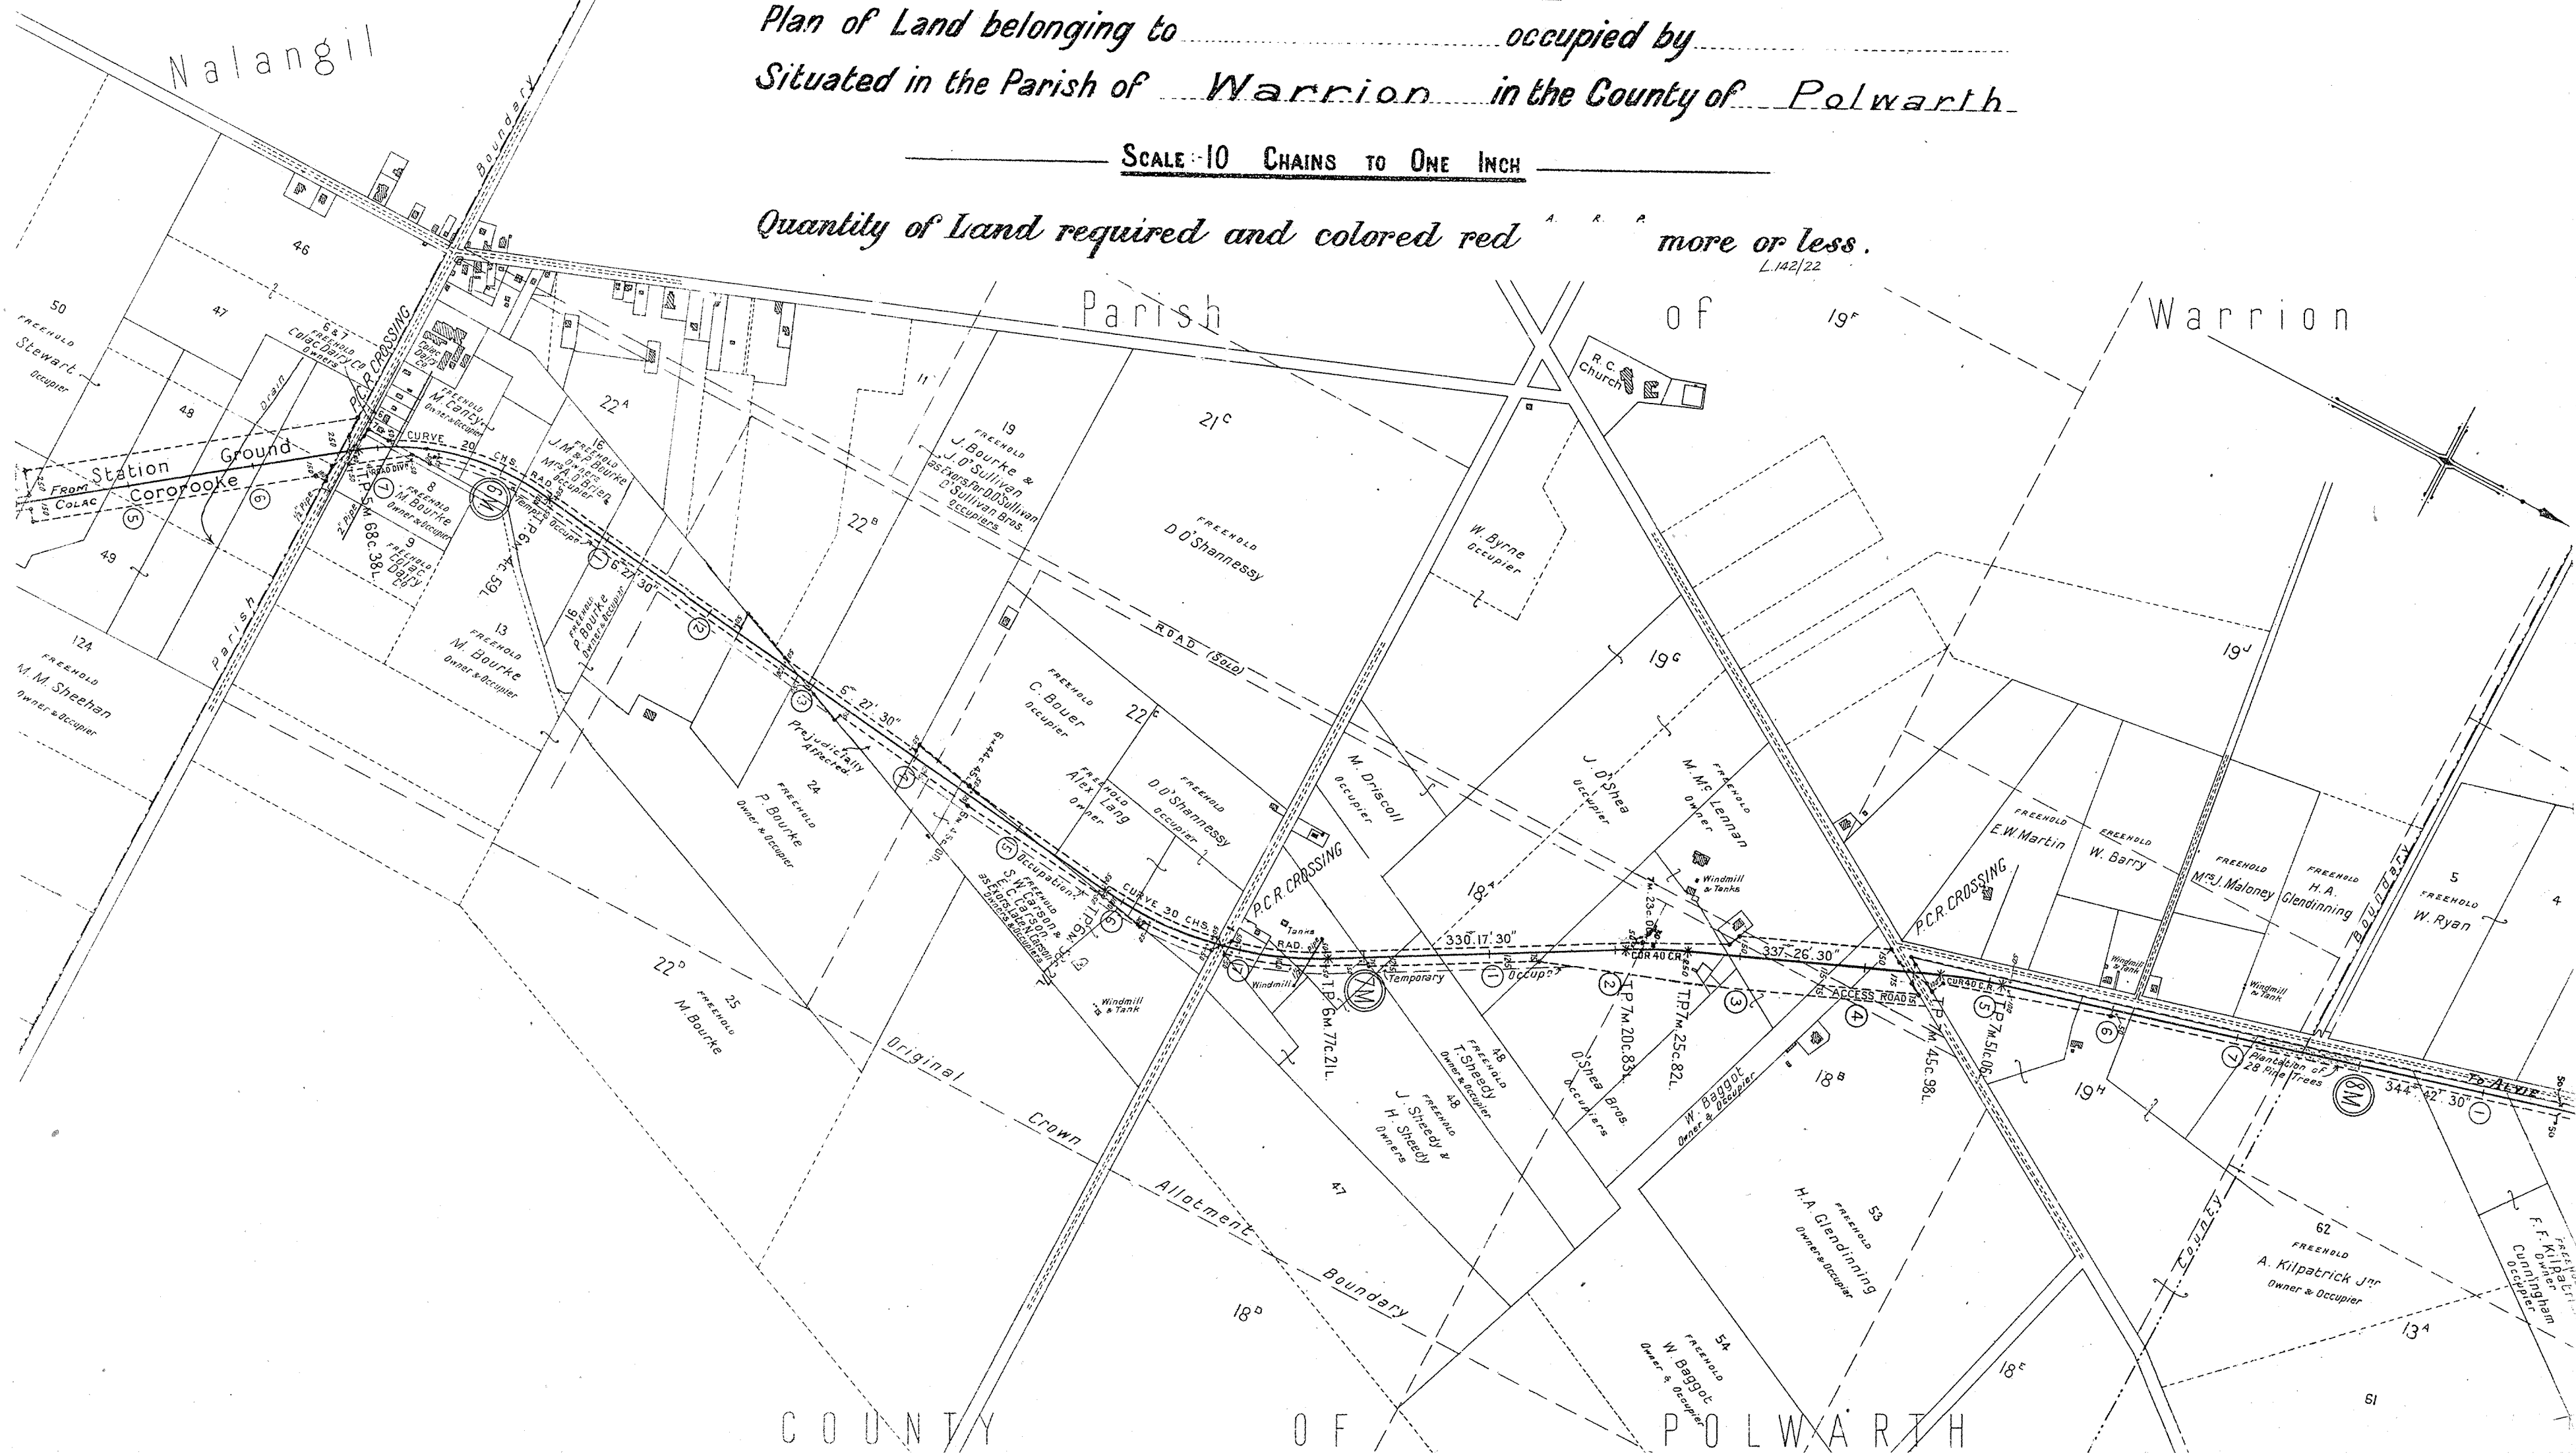


VICTORIAN RAILWAYS COLAC TO ALVIE

5
Reference No.

Plan of Land belonging to _____ occupied by _____
Situating in the Parish of Warrion in the County of Grenville

SCALE: 10 CHAINS TO ONE INCH

Quantity of Land required and colored red more or less.

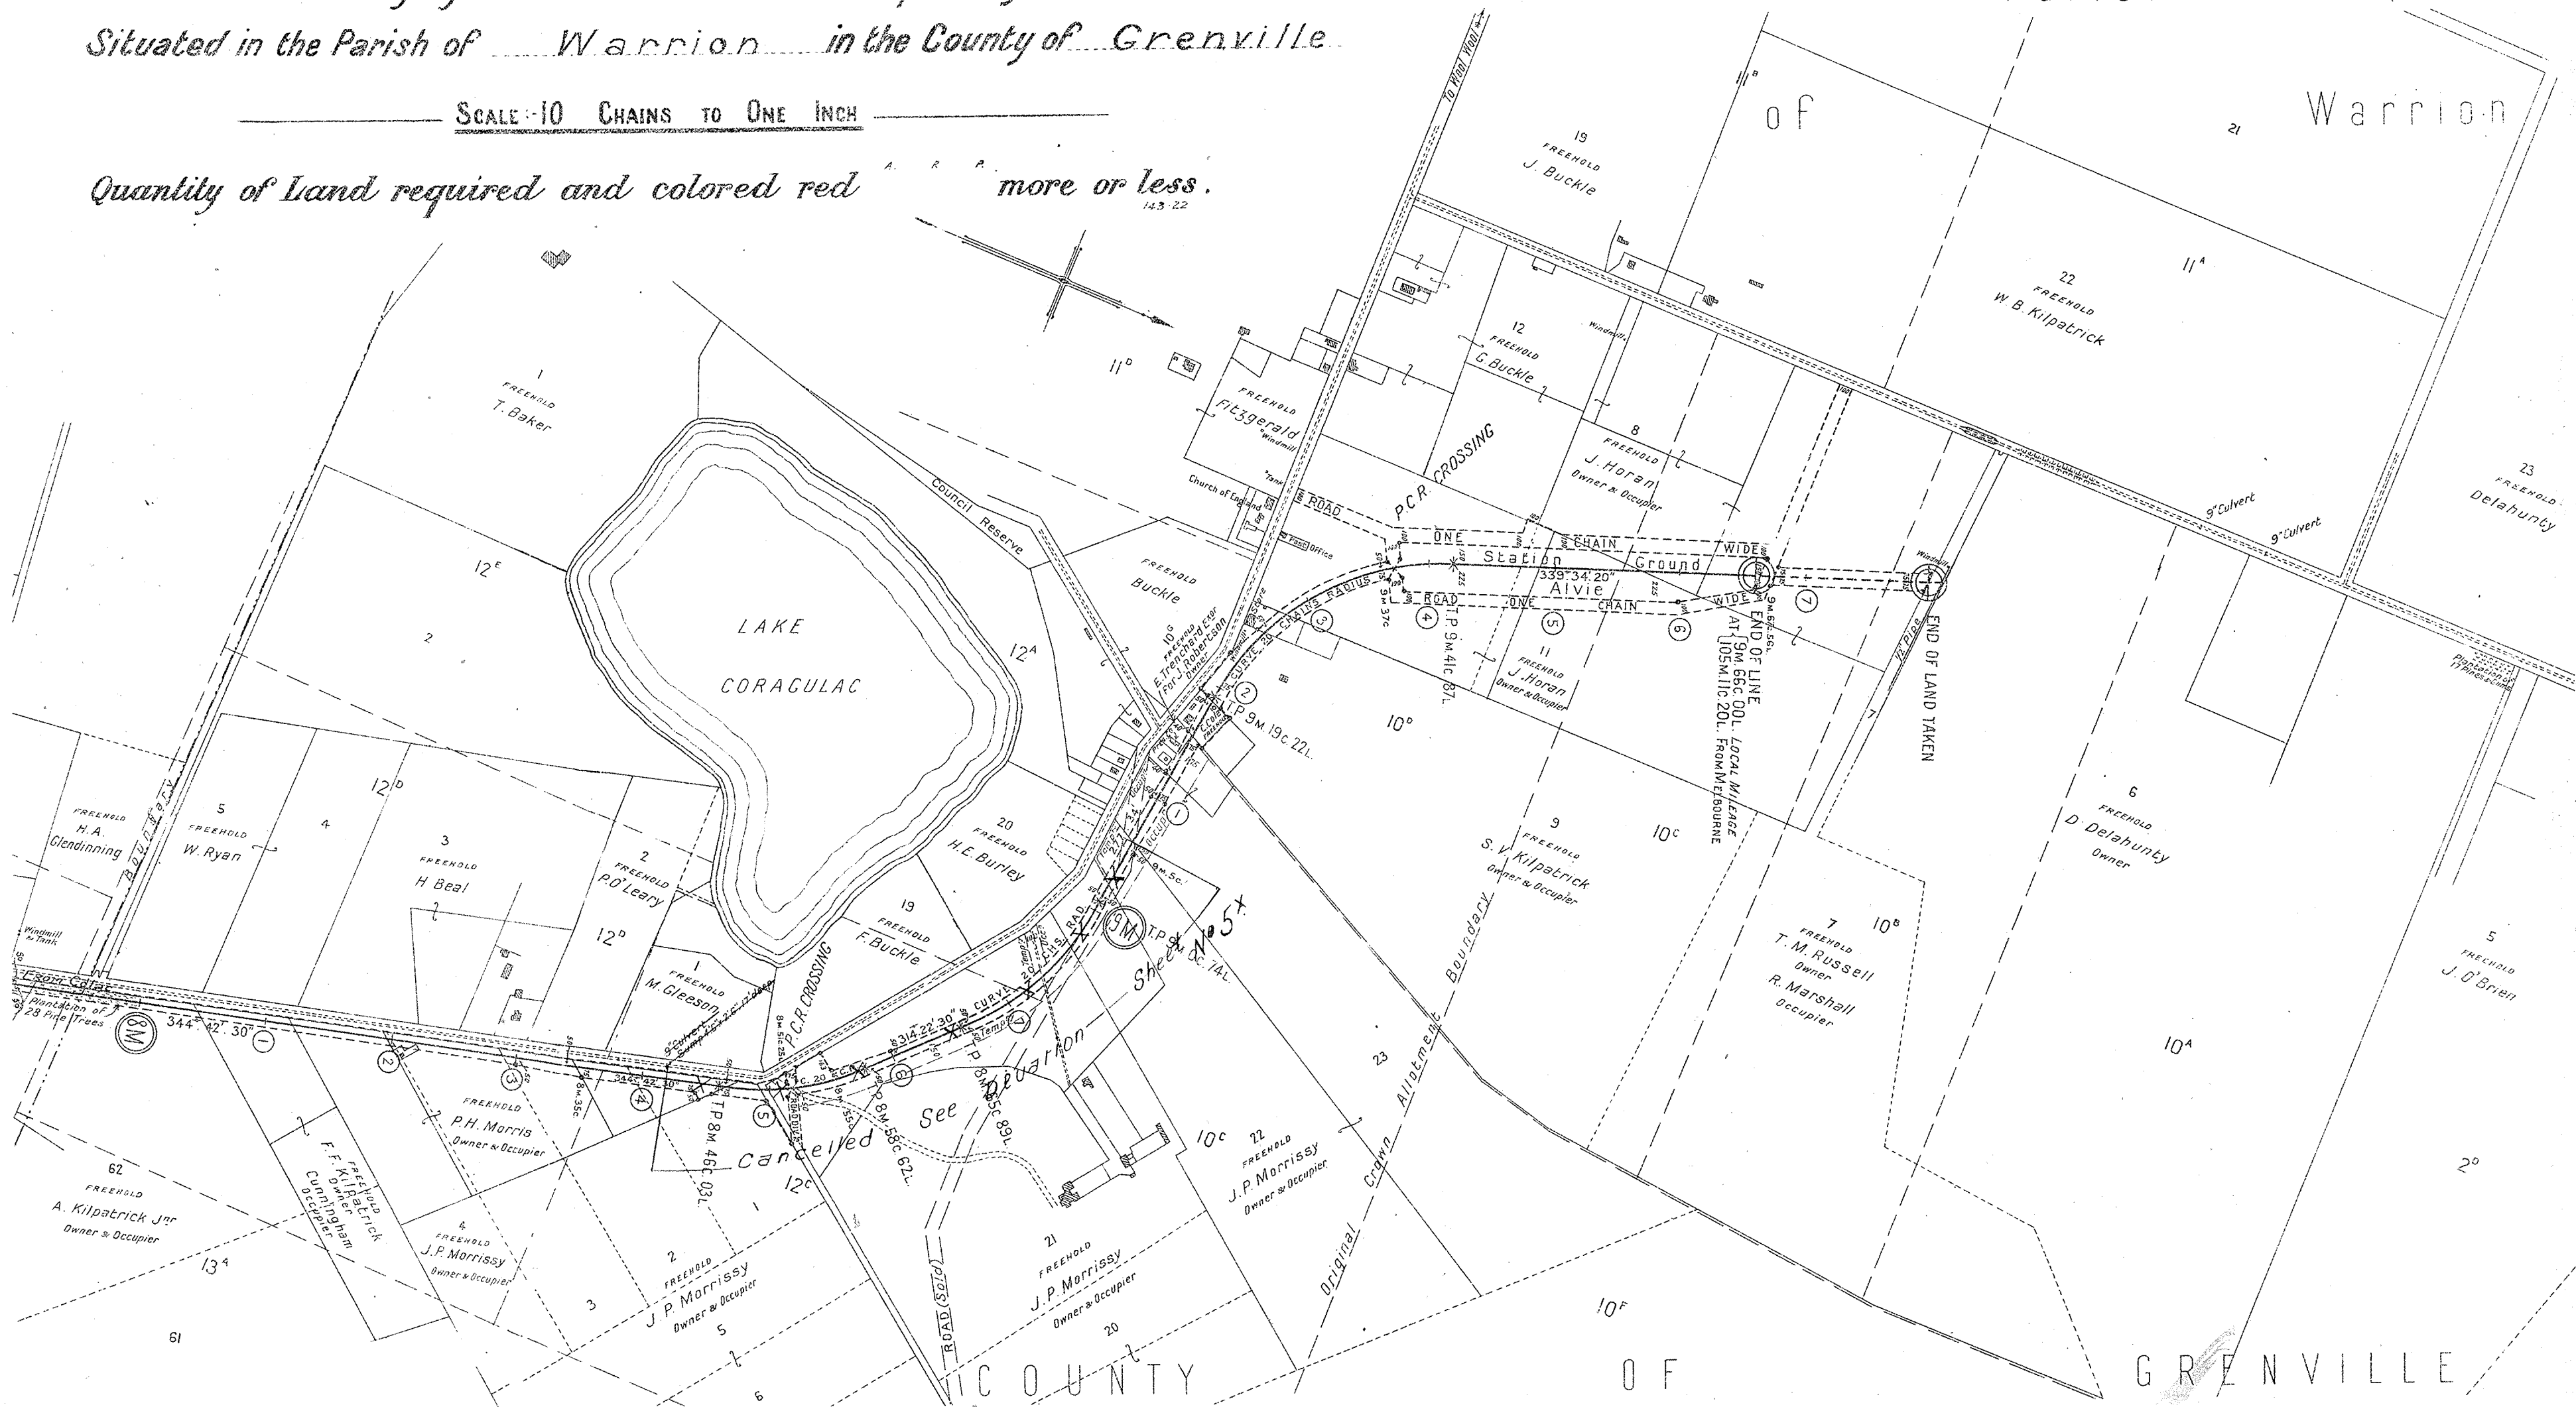


GRENVILLE

W. R. COLAC TO ALVIE RAILWAY CONSTRUCTION

SCALES
HORIZONTAL, 4 CHAINS TO AN INCH.
VERTICAL, 40 FEET TO AN INCH.



No 1

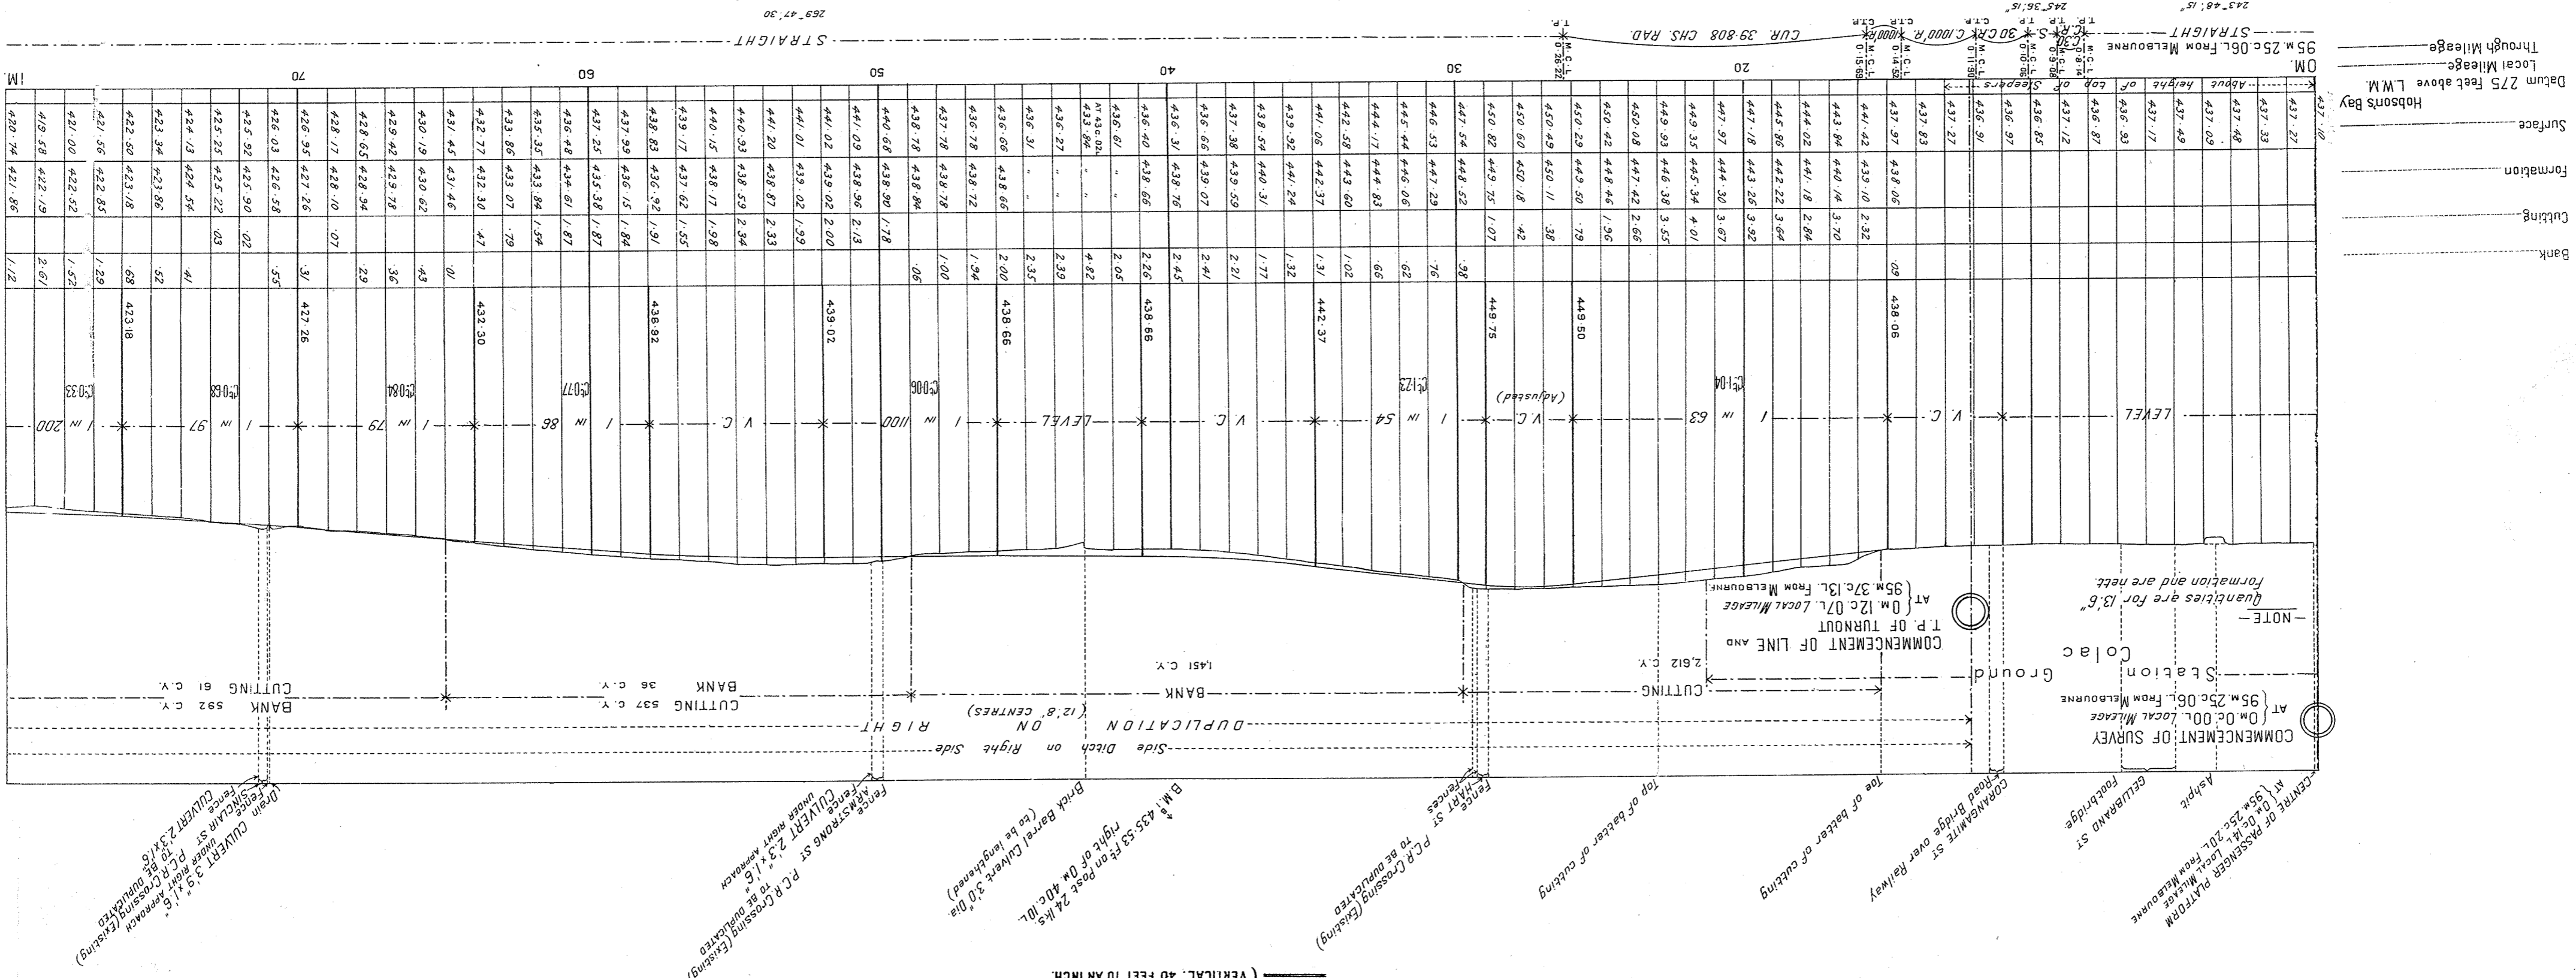

V. R. RAILWAY CONSTRUCTION COLAC TO ALVIE



SCALES (HORIZONTAL, 4 CHAINS TO AN INCH.
VERTICAL, 40 FEET TO AN INCH.

No 2

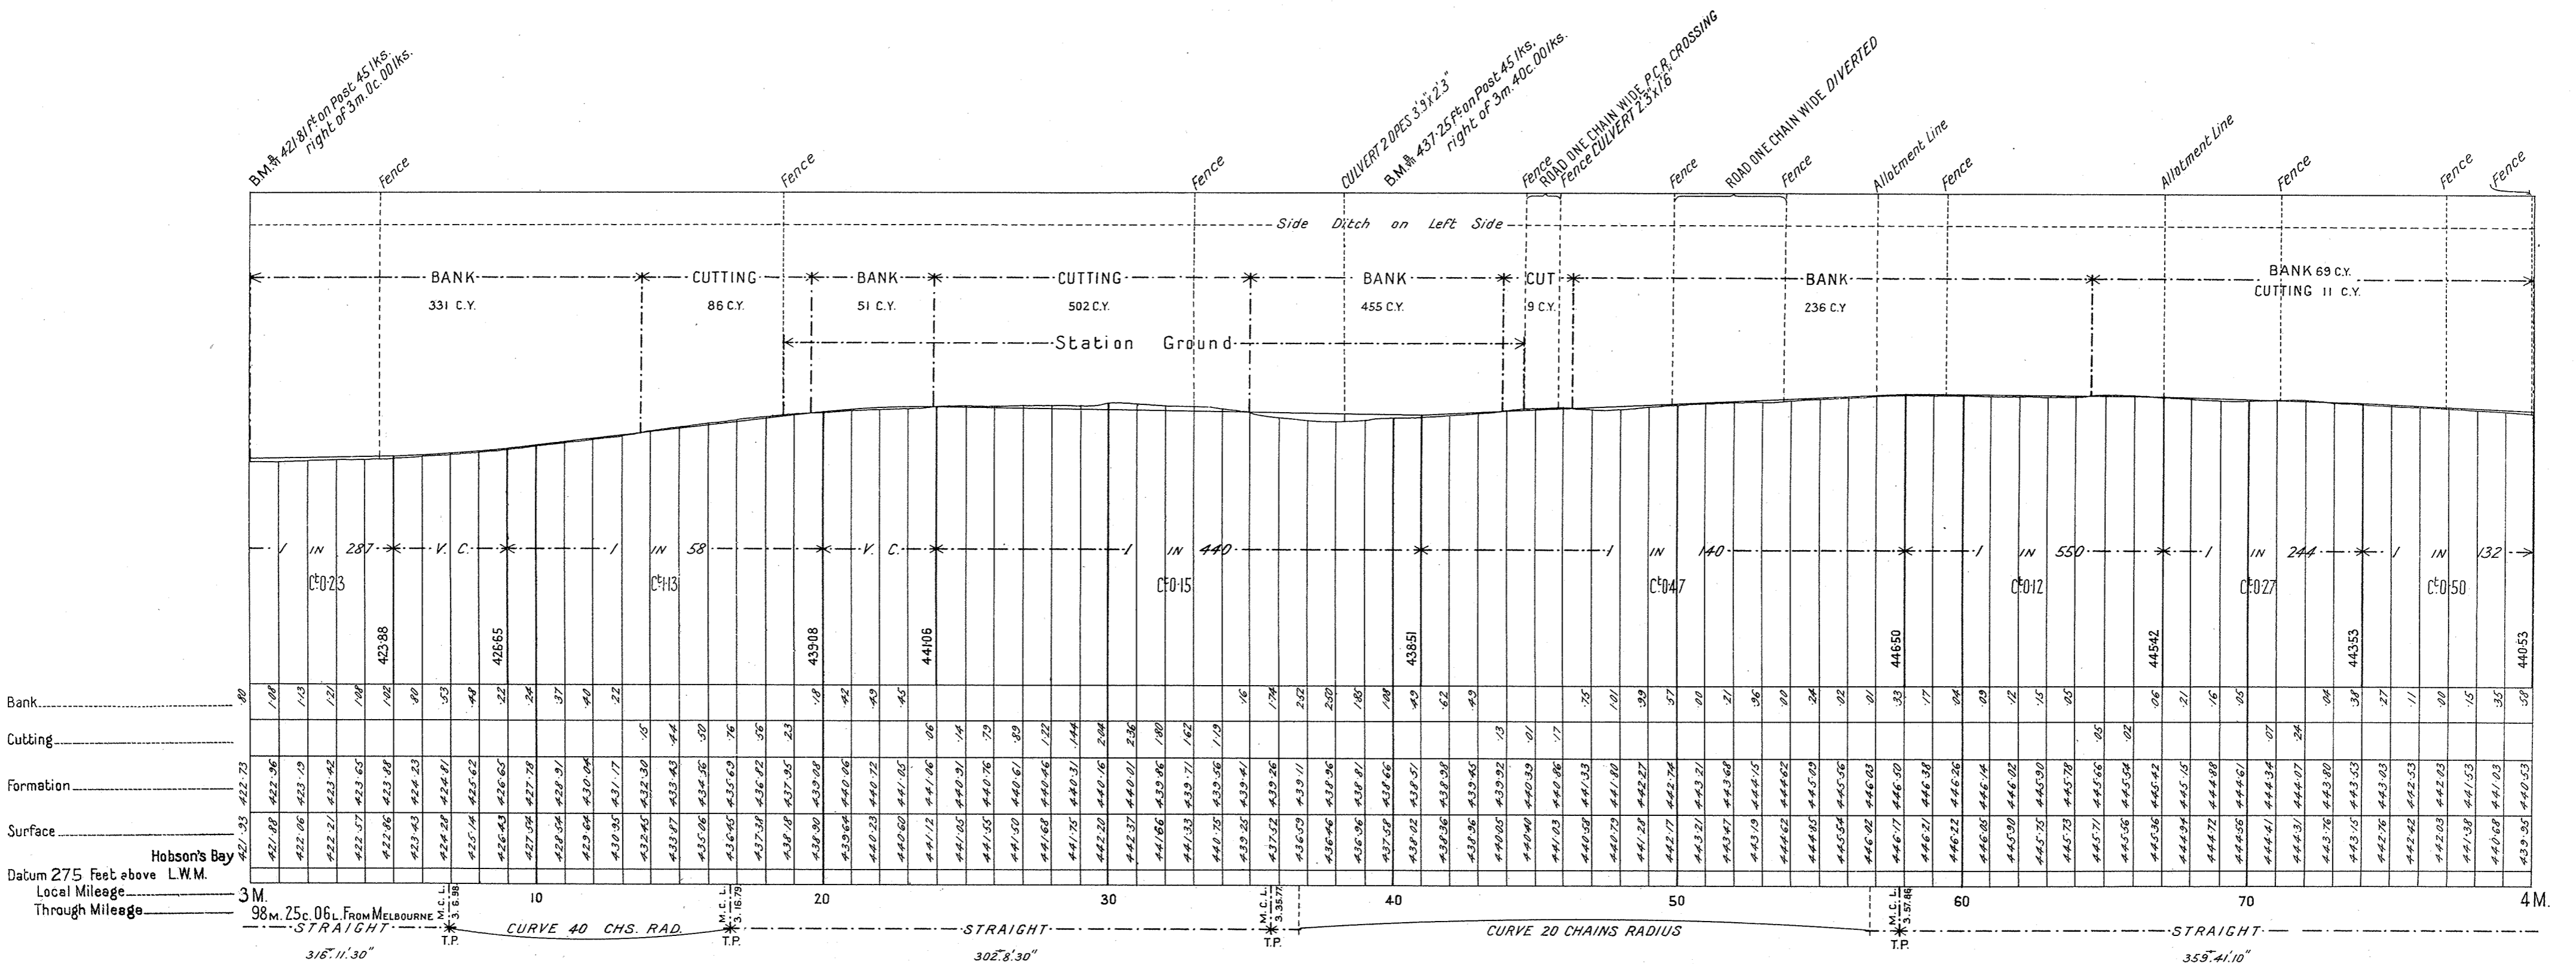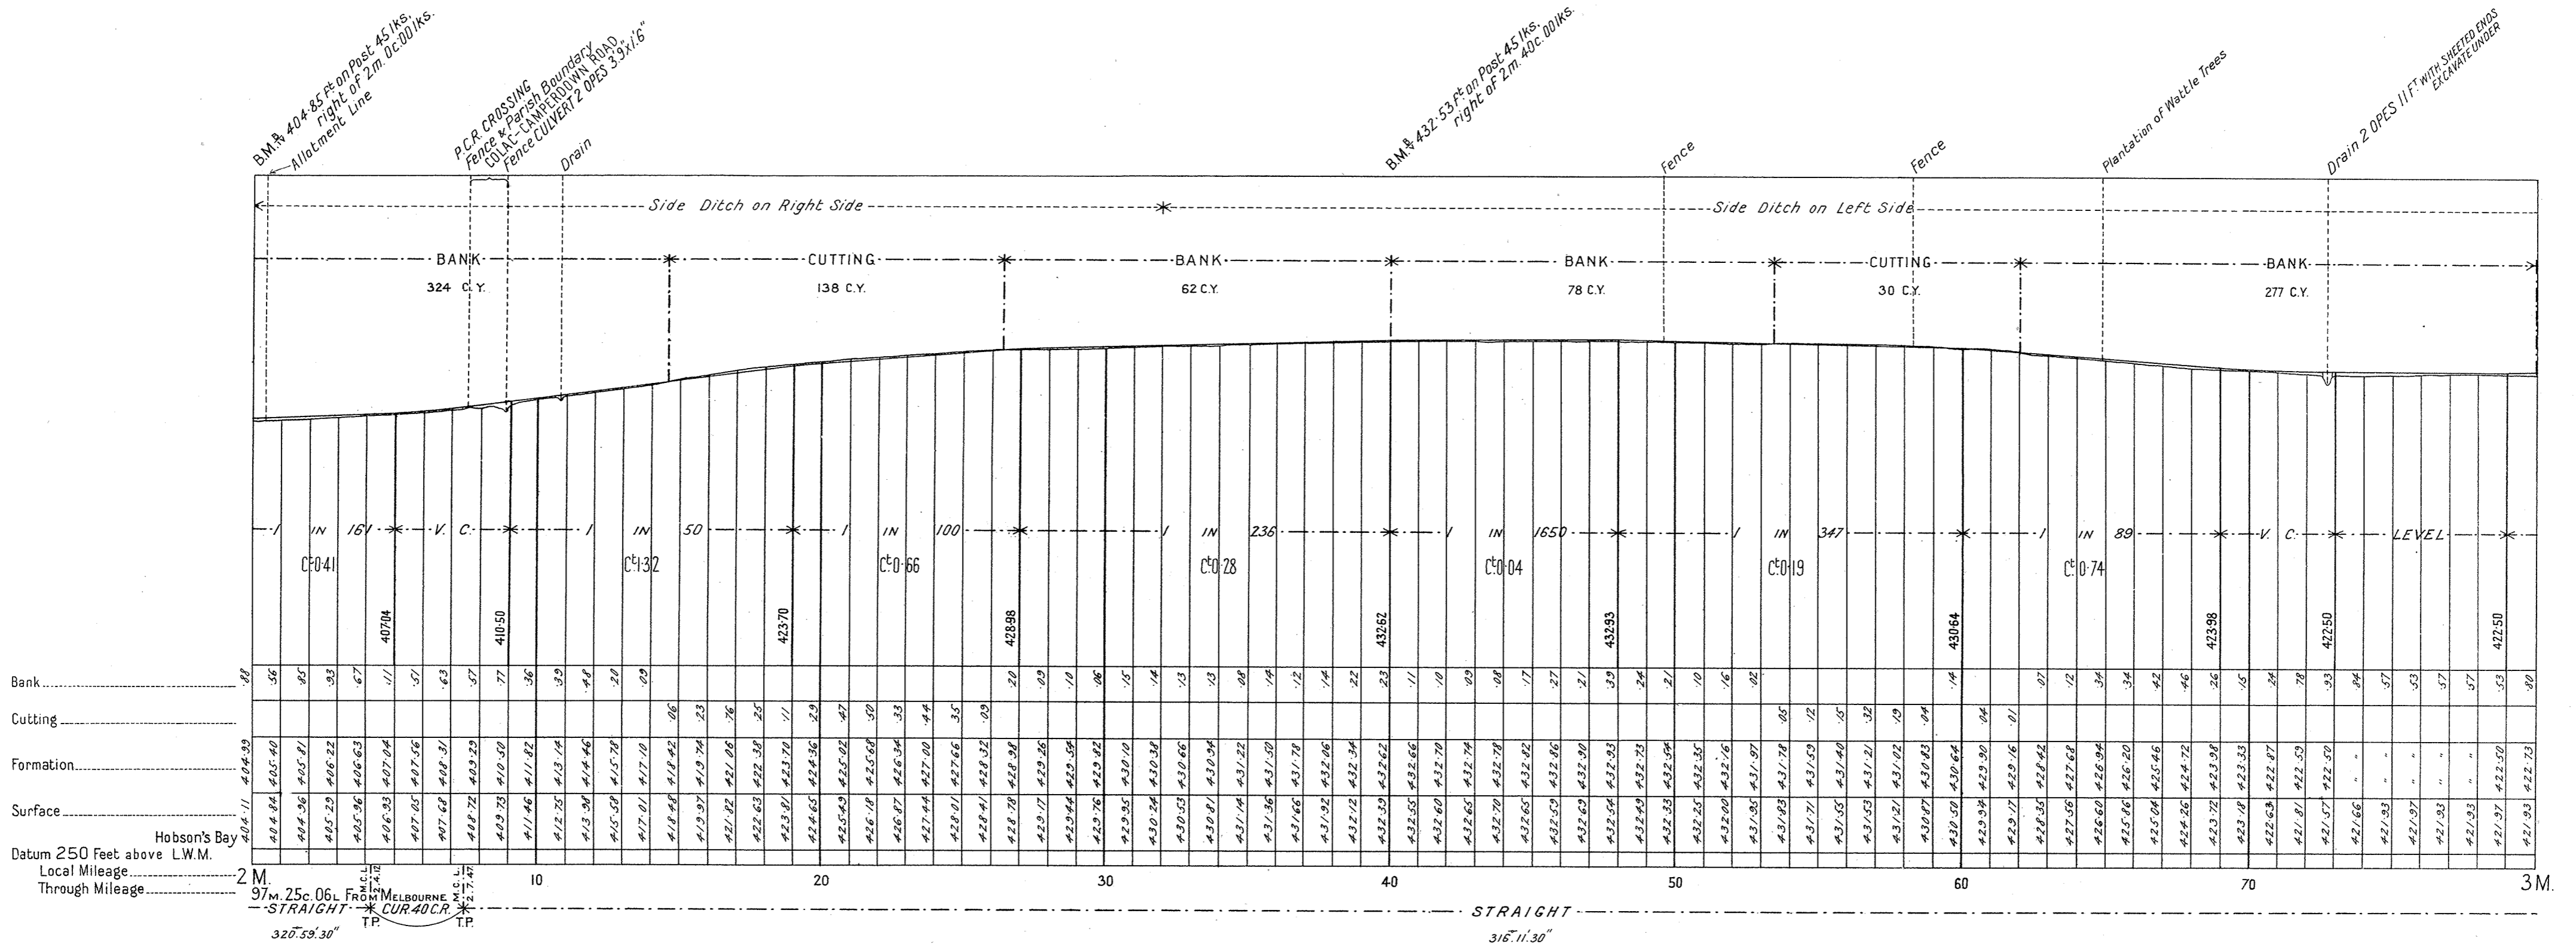

V. R. RAILWAY CONSTRUCTION COLAC TO ALVIE



SCALES (HORIZONTAL, 4 CHAINS TO AN INCH.
VERTICAL, 40 FEET TO AN INCH.

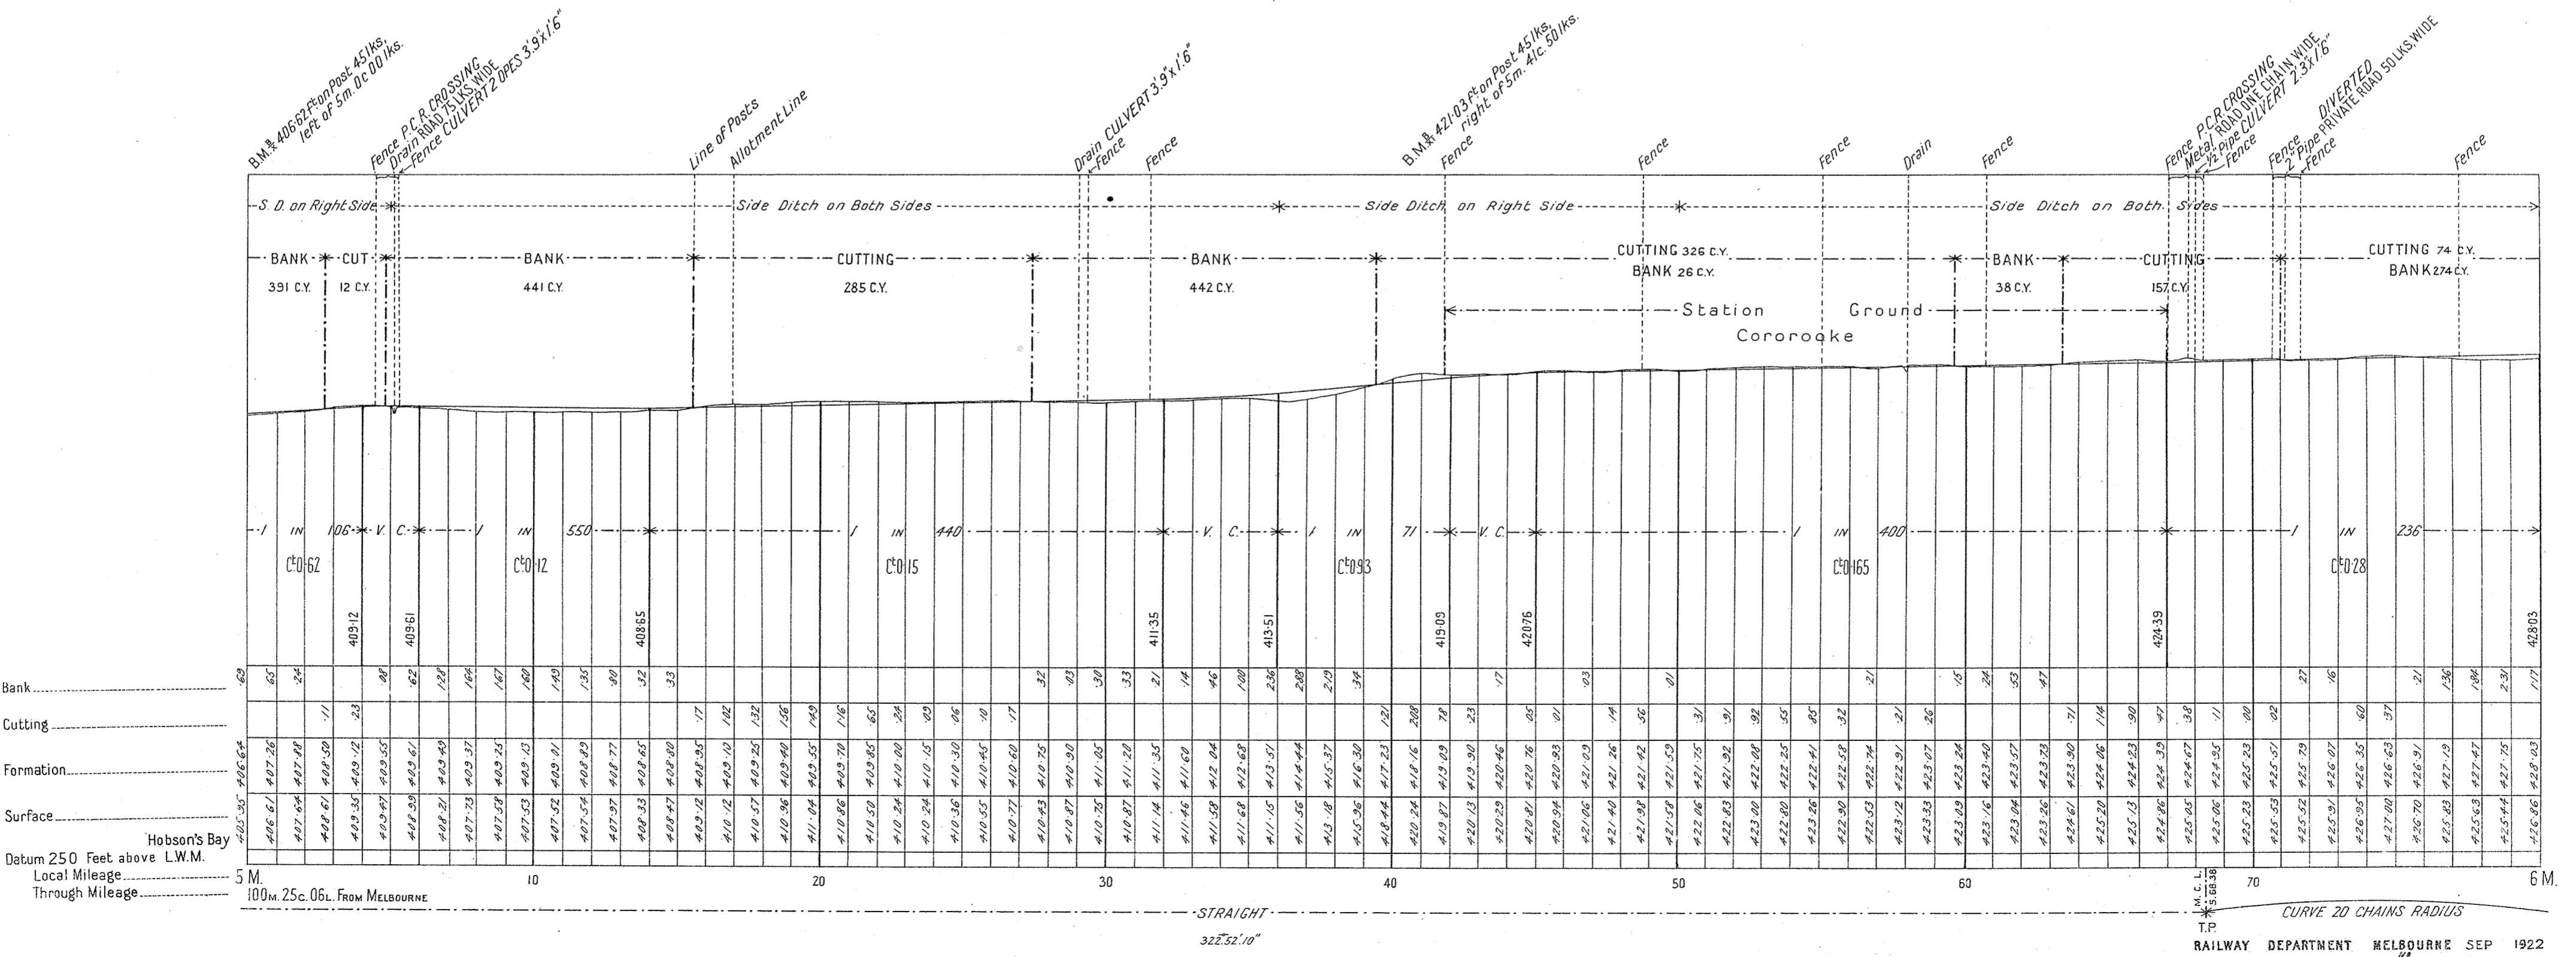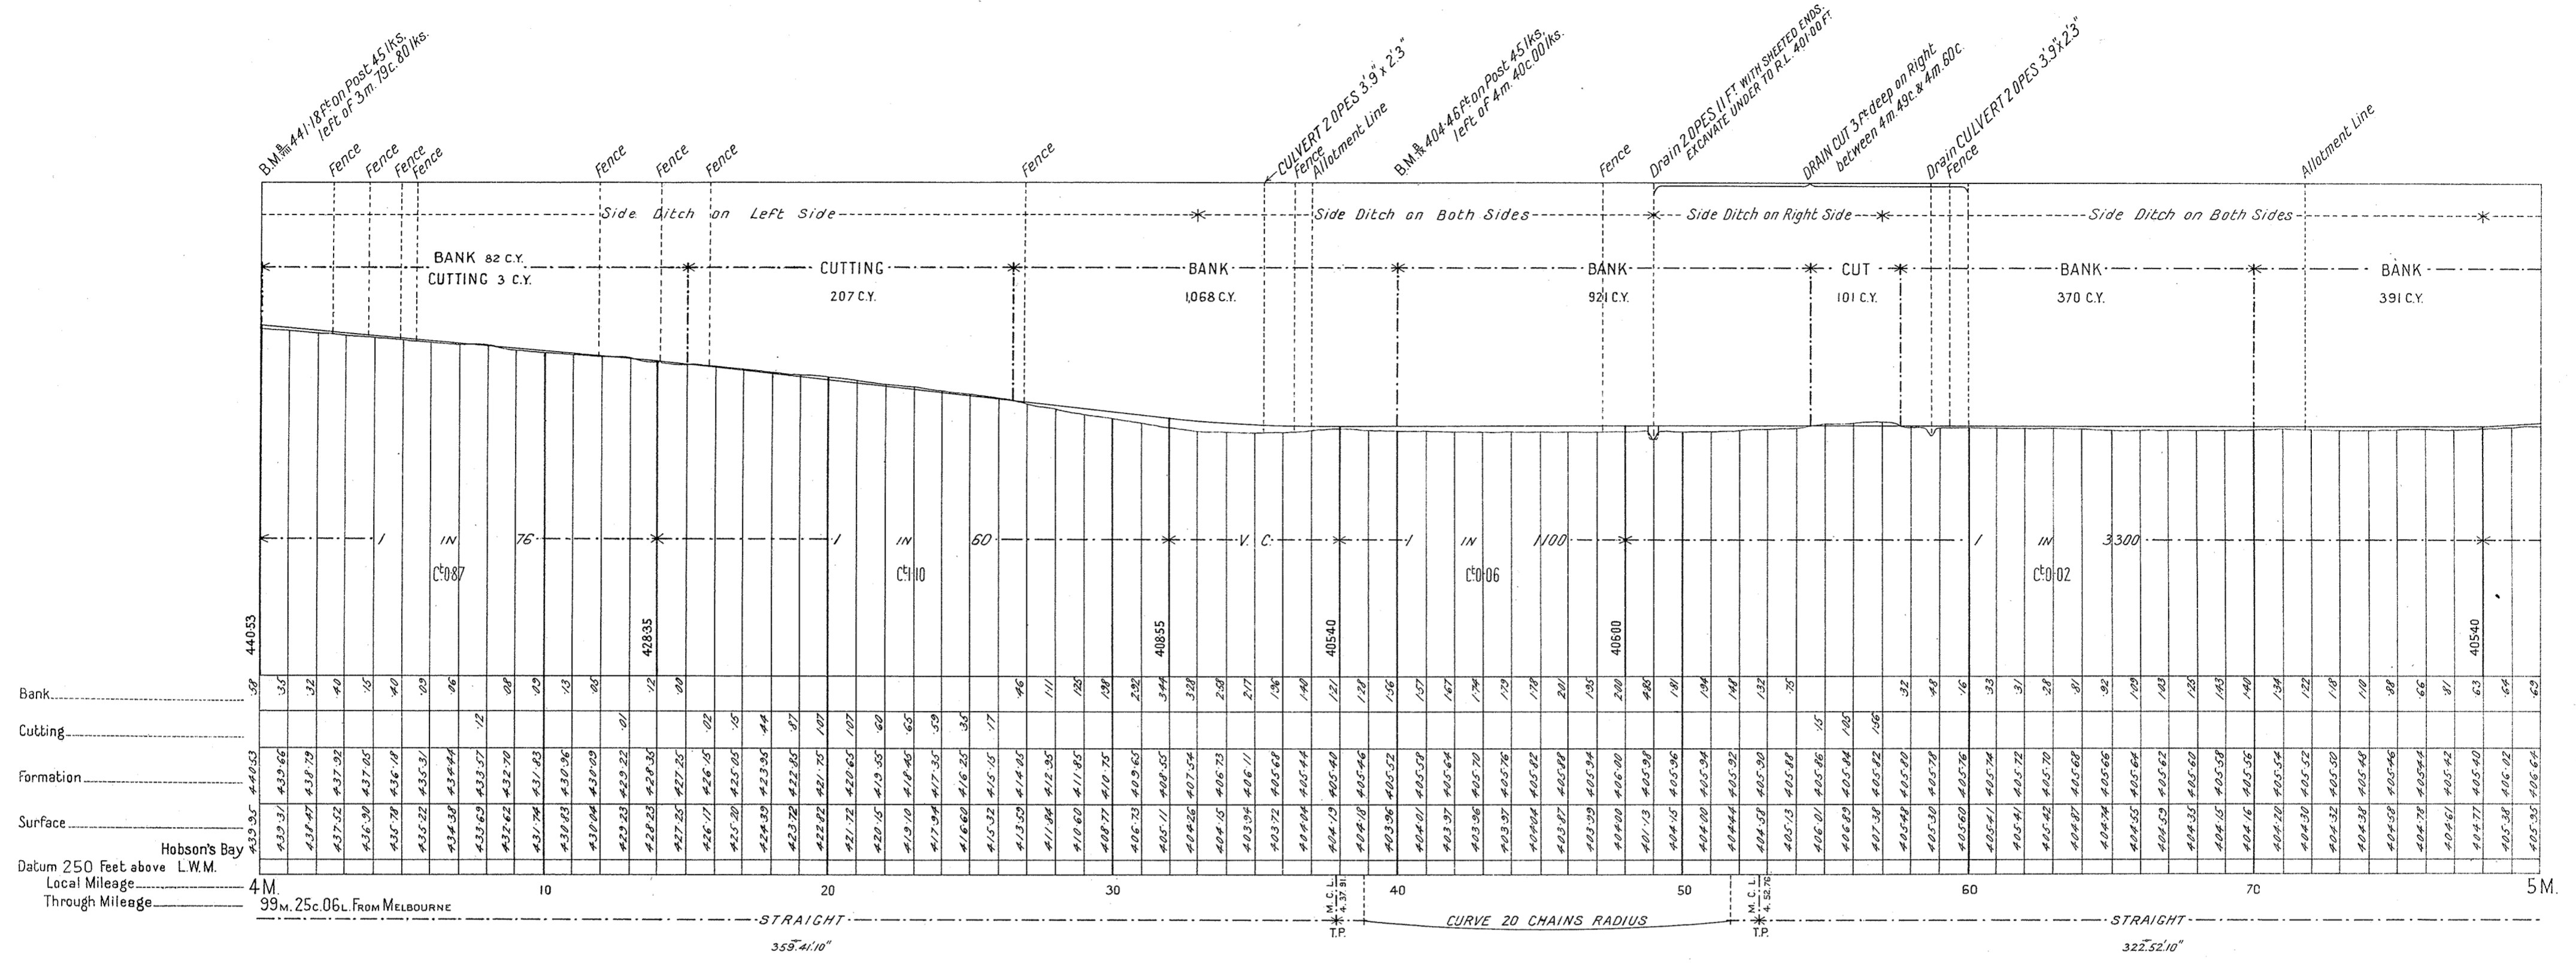

V. R. RAILWAY CONSTRUCTION COLAC TO ALVIE

SCALES (HORIZONTAL, 4 CHAINS TO AN INCH.
VERTICAL, 40 FEET TO AN INCH.

No 5

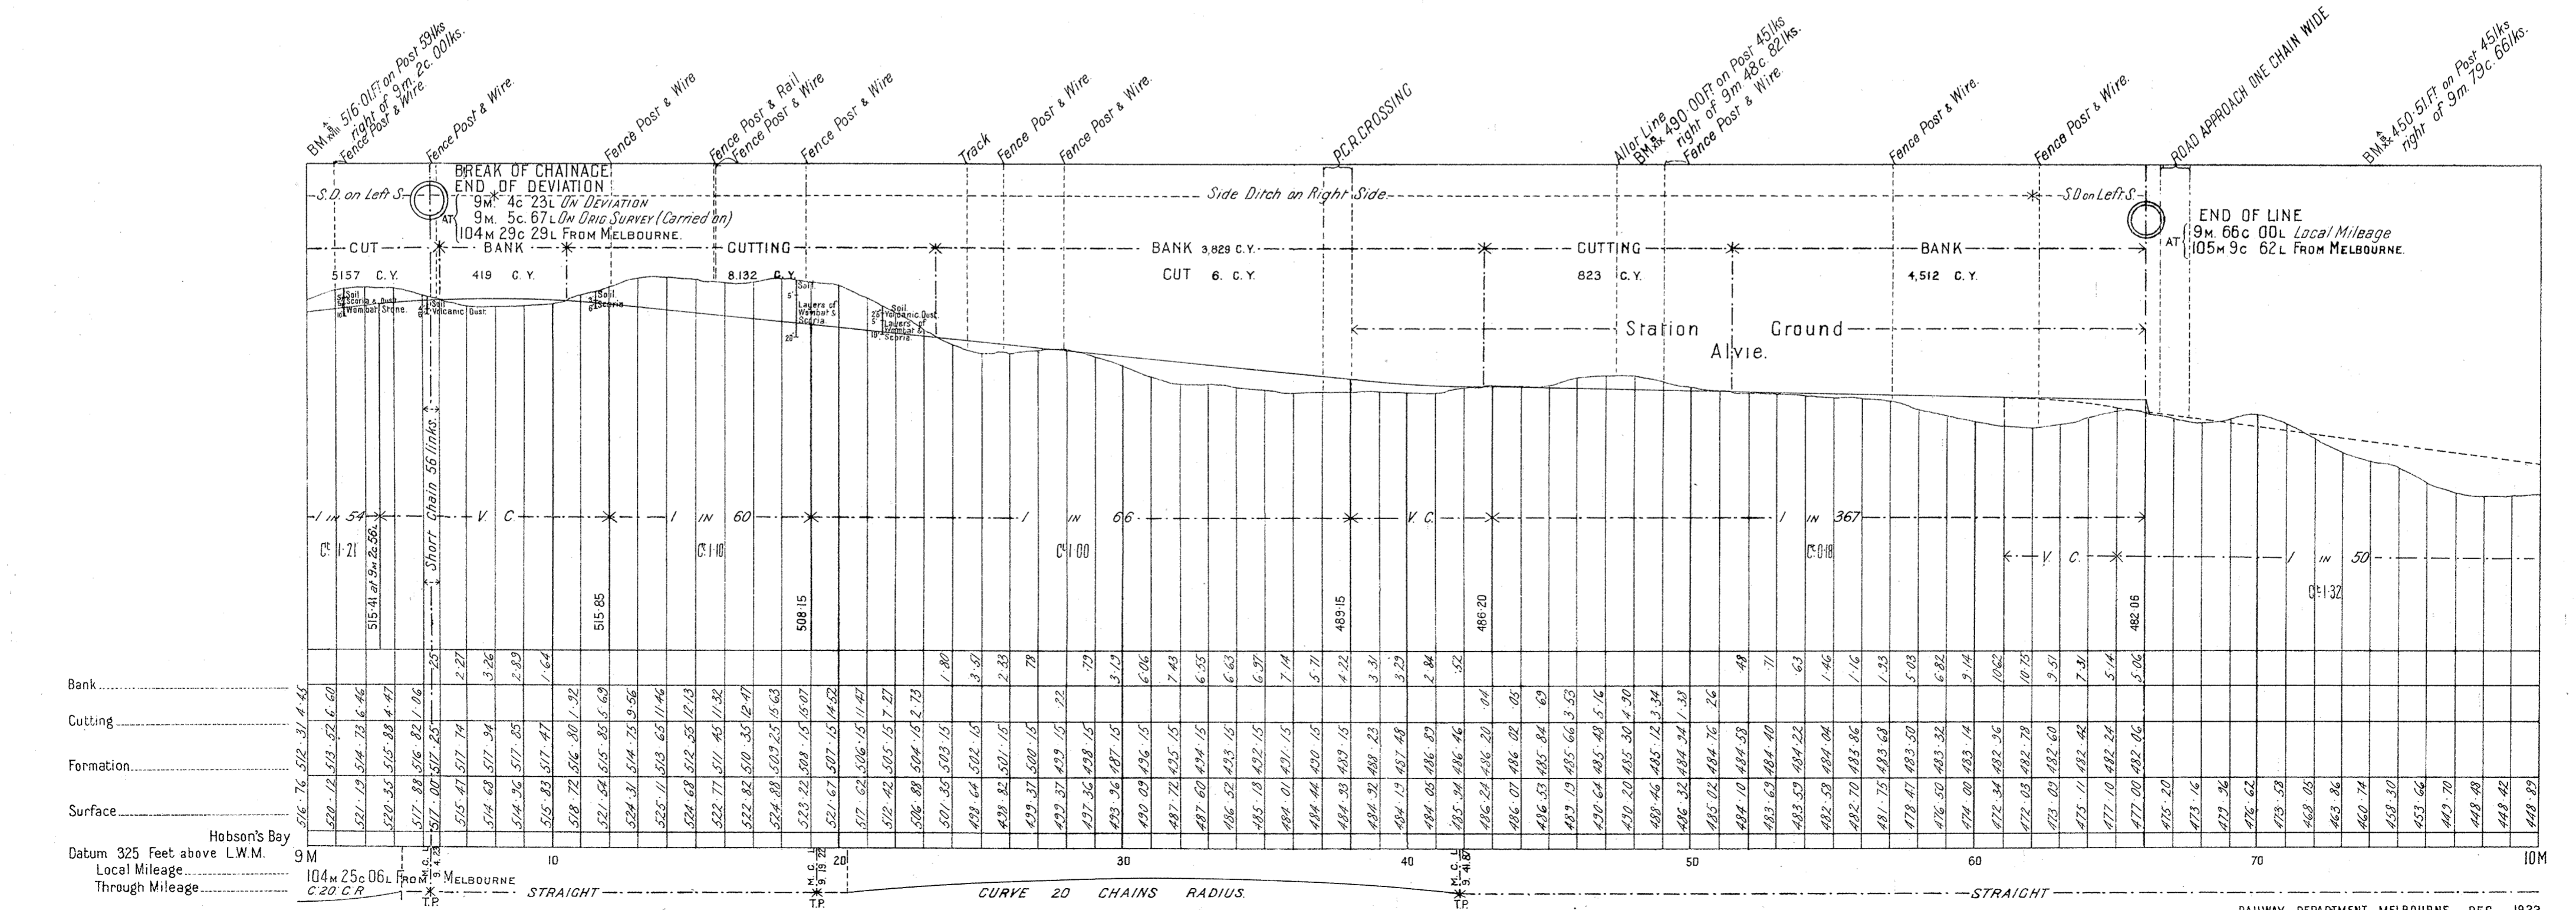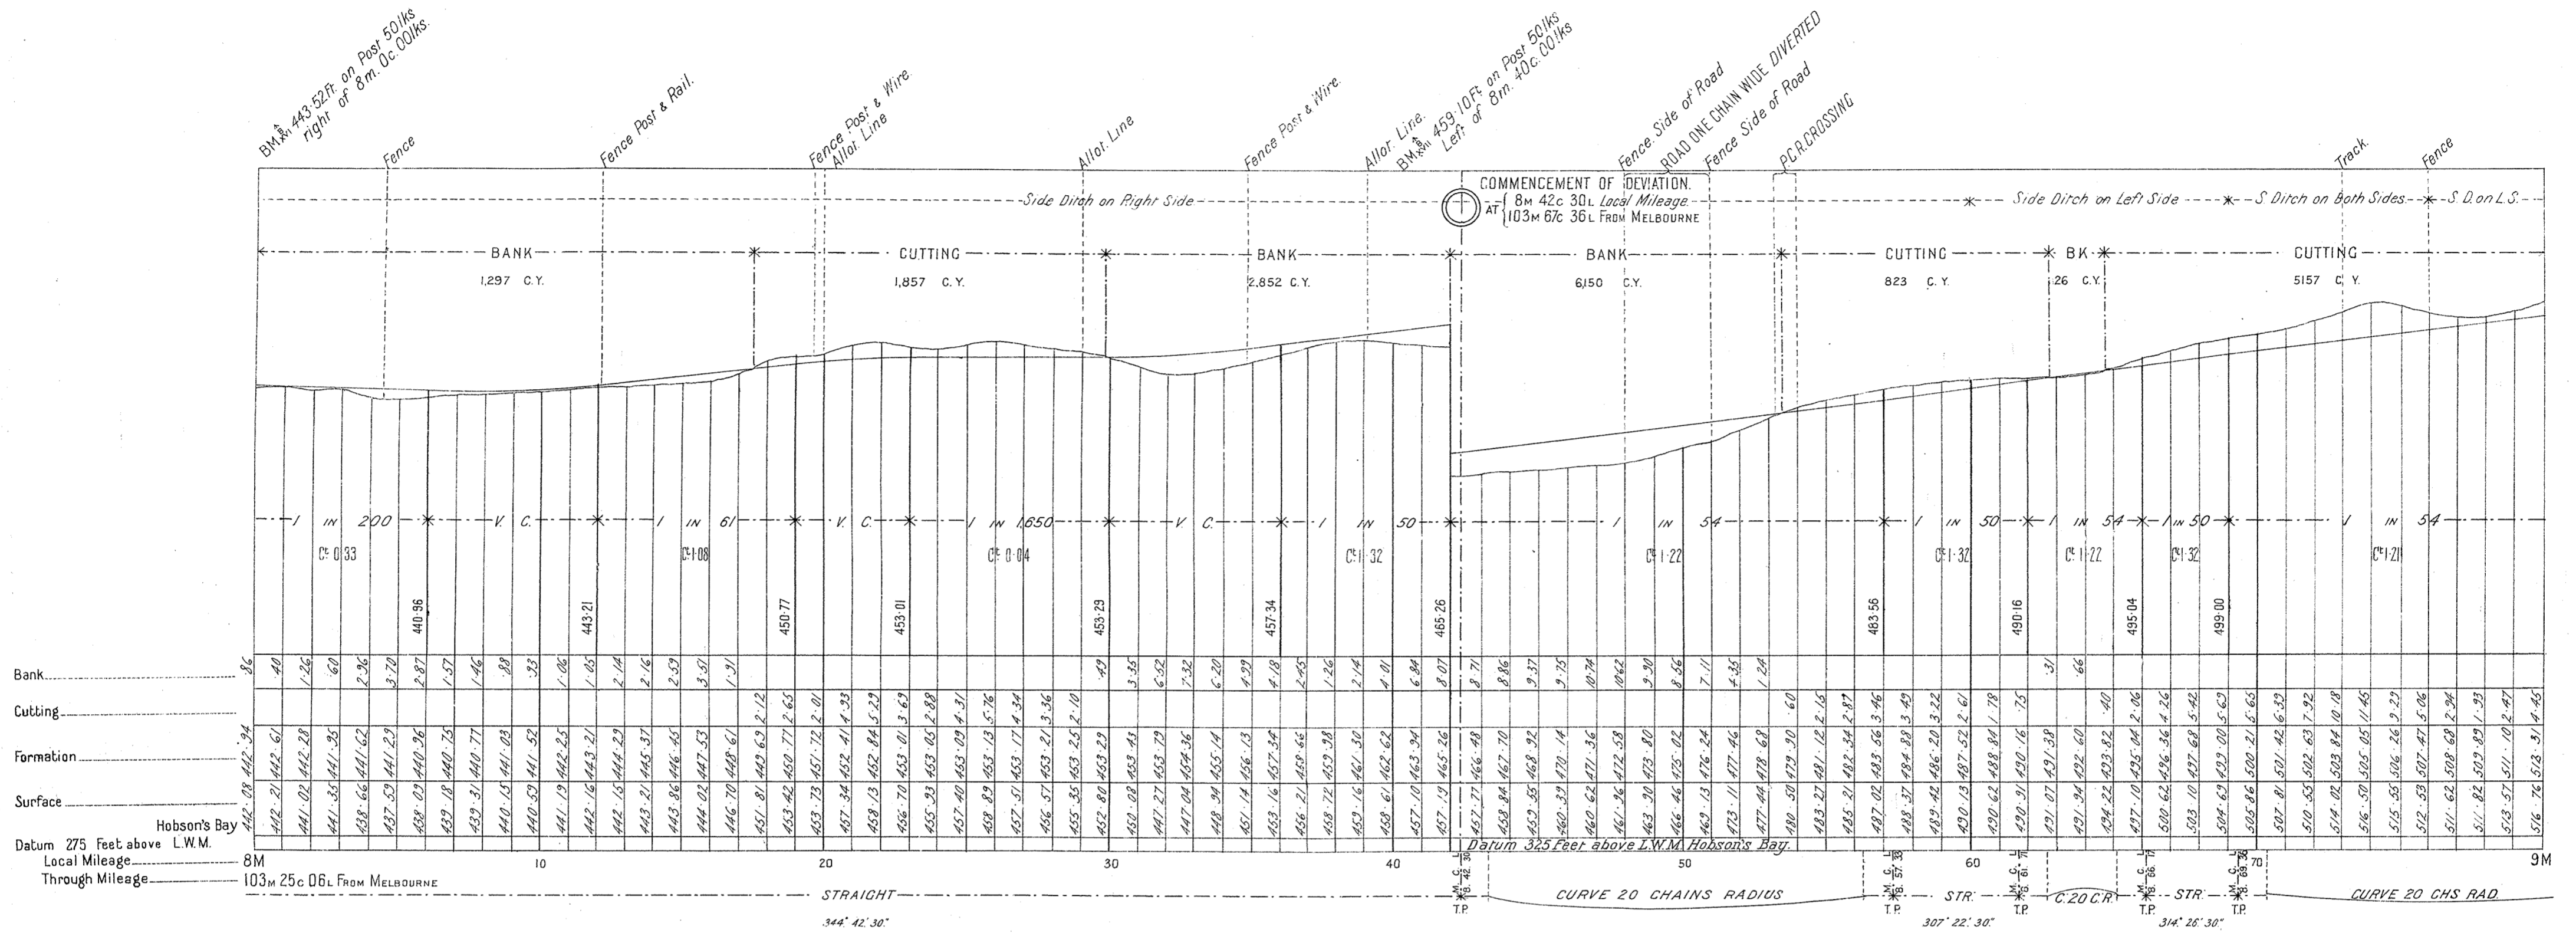

NOTE
From 9M 4c 23L ON DEVIATION
9M 5c 67L ON ORIG SURVEY (Carried on)
Deduct 144 lks from Local Mileage,
to obtain True Mileage.