

VICTORIAN RAILWAYS


①
Reference No.

Moe and Walhalla Line

Plan of Land belonging to occupied by
Situating in the Parish of in the County of Buln. Buln.....

SCALE 10 CHAINS TO ONE INCH

Quantity of Land required and colored red ^{A. R. P.} more or less.
991.07
69.05

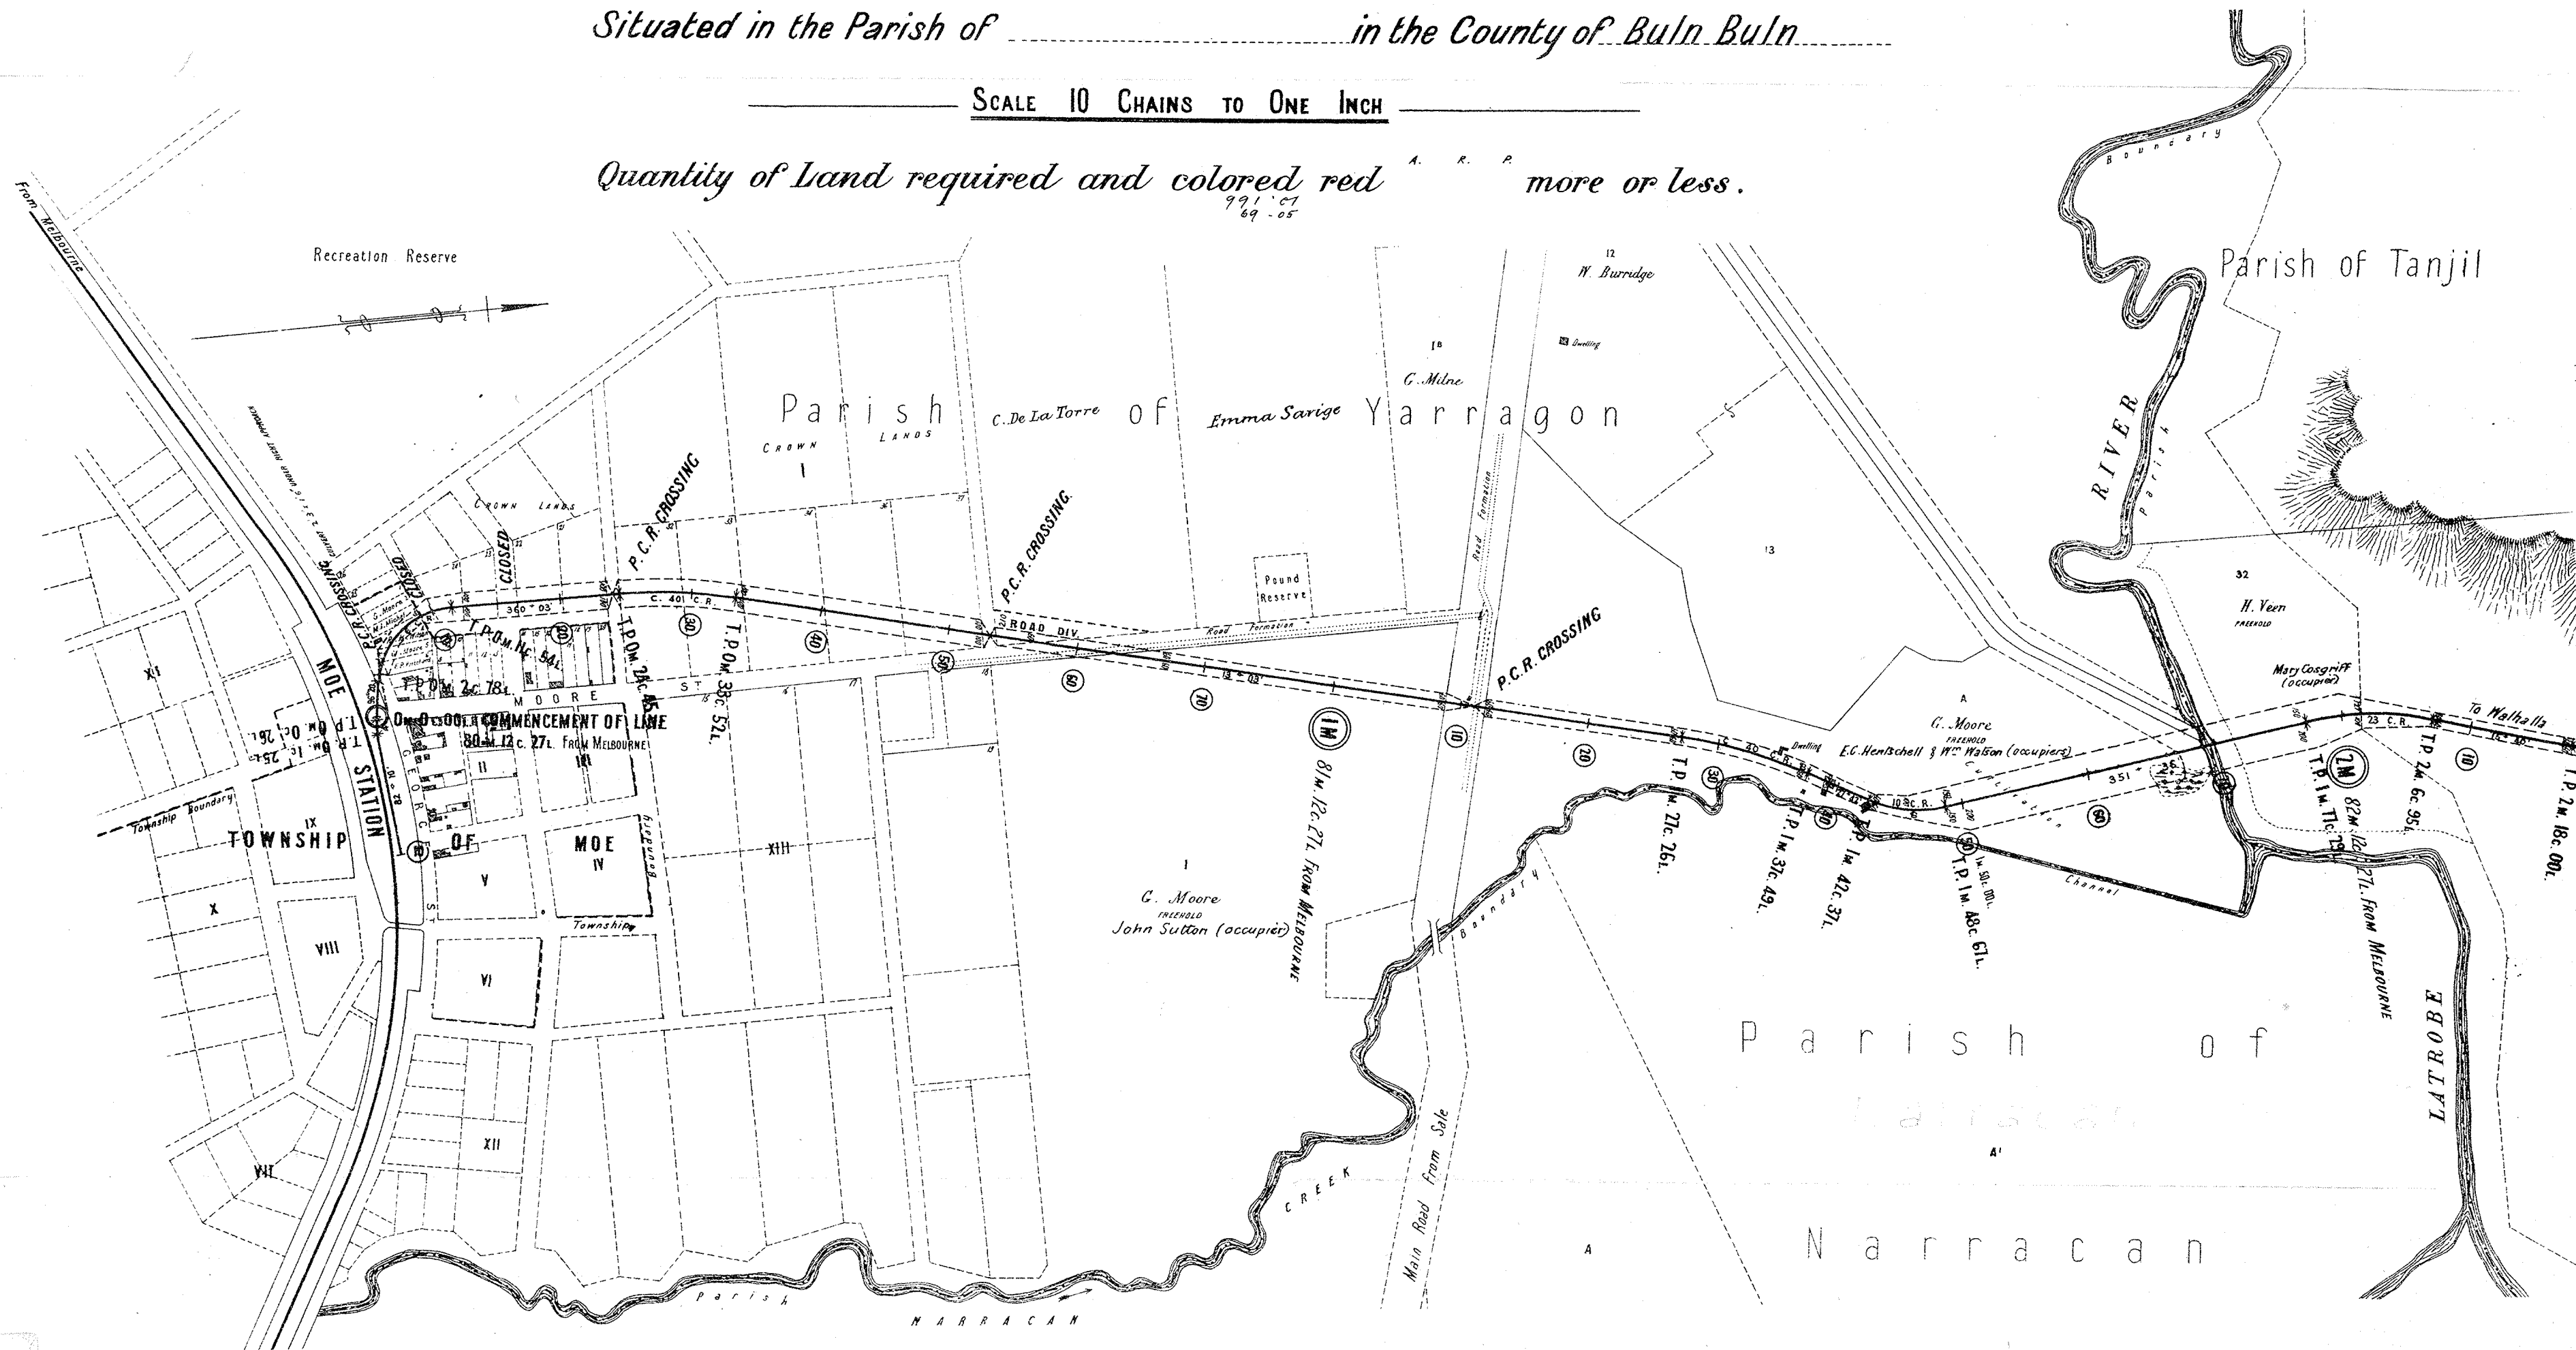

VICTORIAN RAILWAYS


Reference No. 10

Moe and Walhalla Line

Plan of Land belonging to occupied by
Situating in the Parish of Walhalla in the County of Tanjil

SCALE 10 CHAINS TO ONE INCH

Quantity of Land required and colored red ^{A. R. P.} more or less.

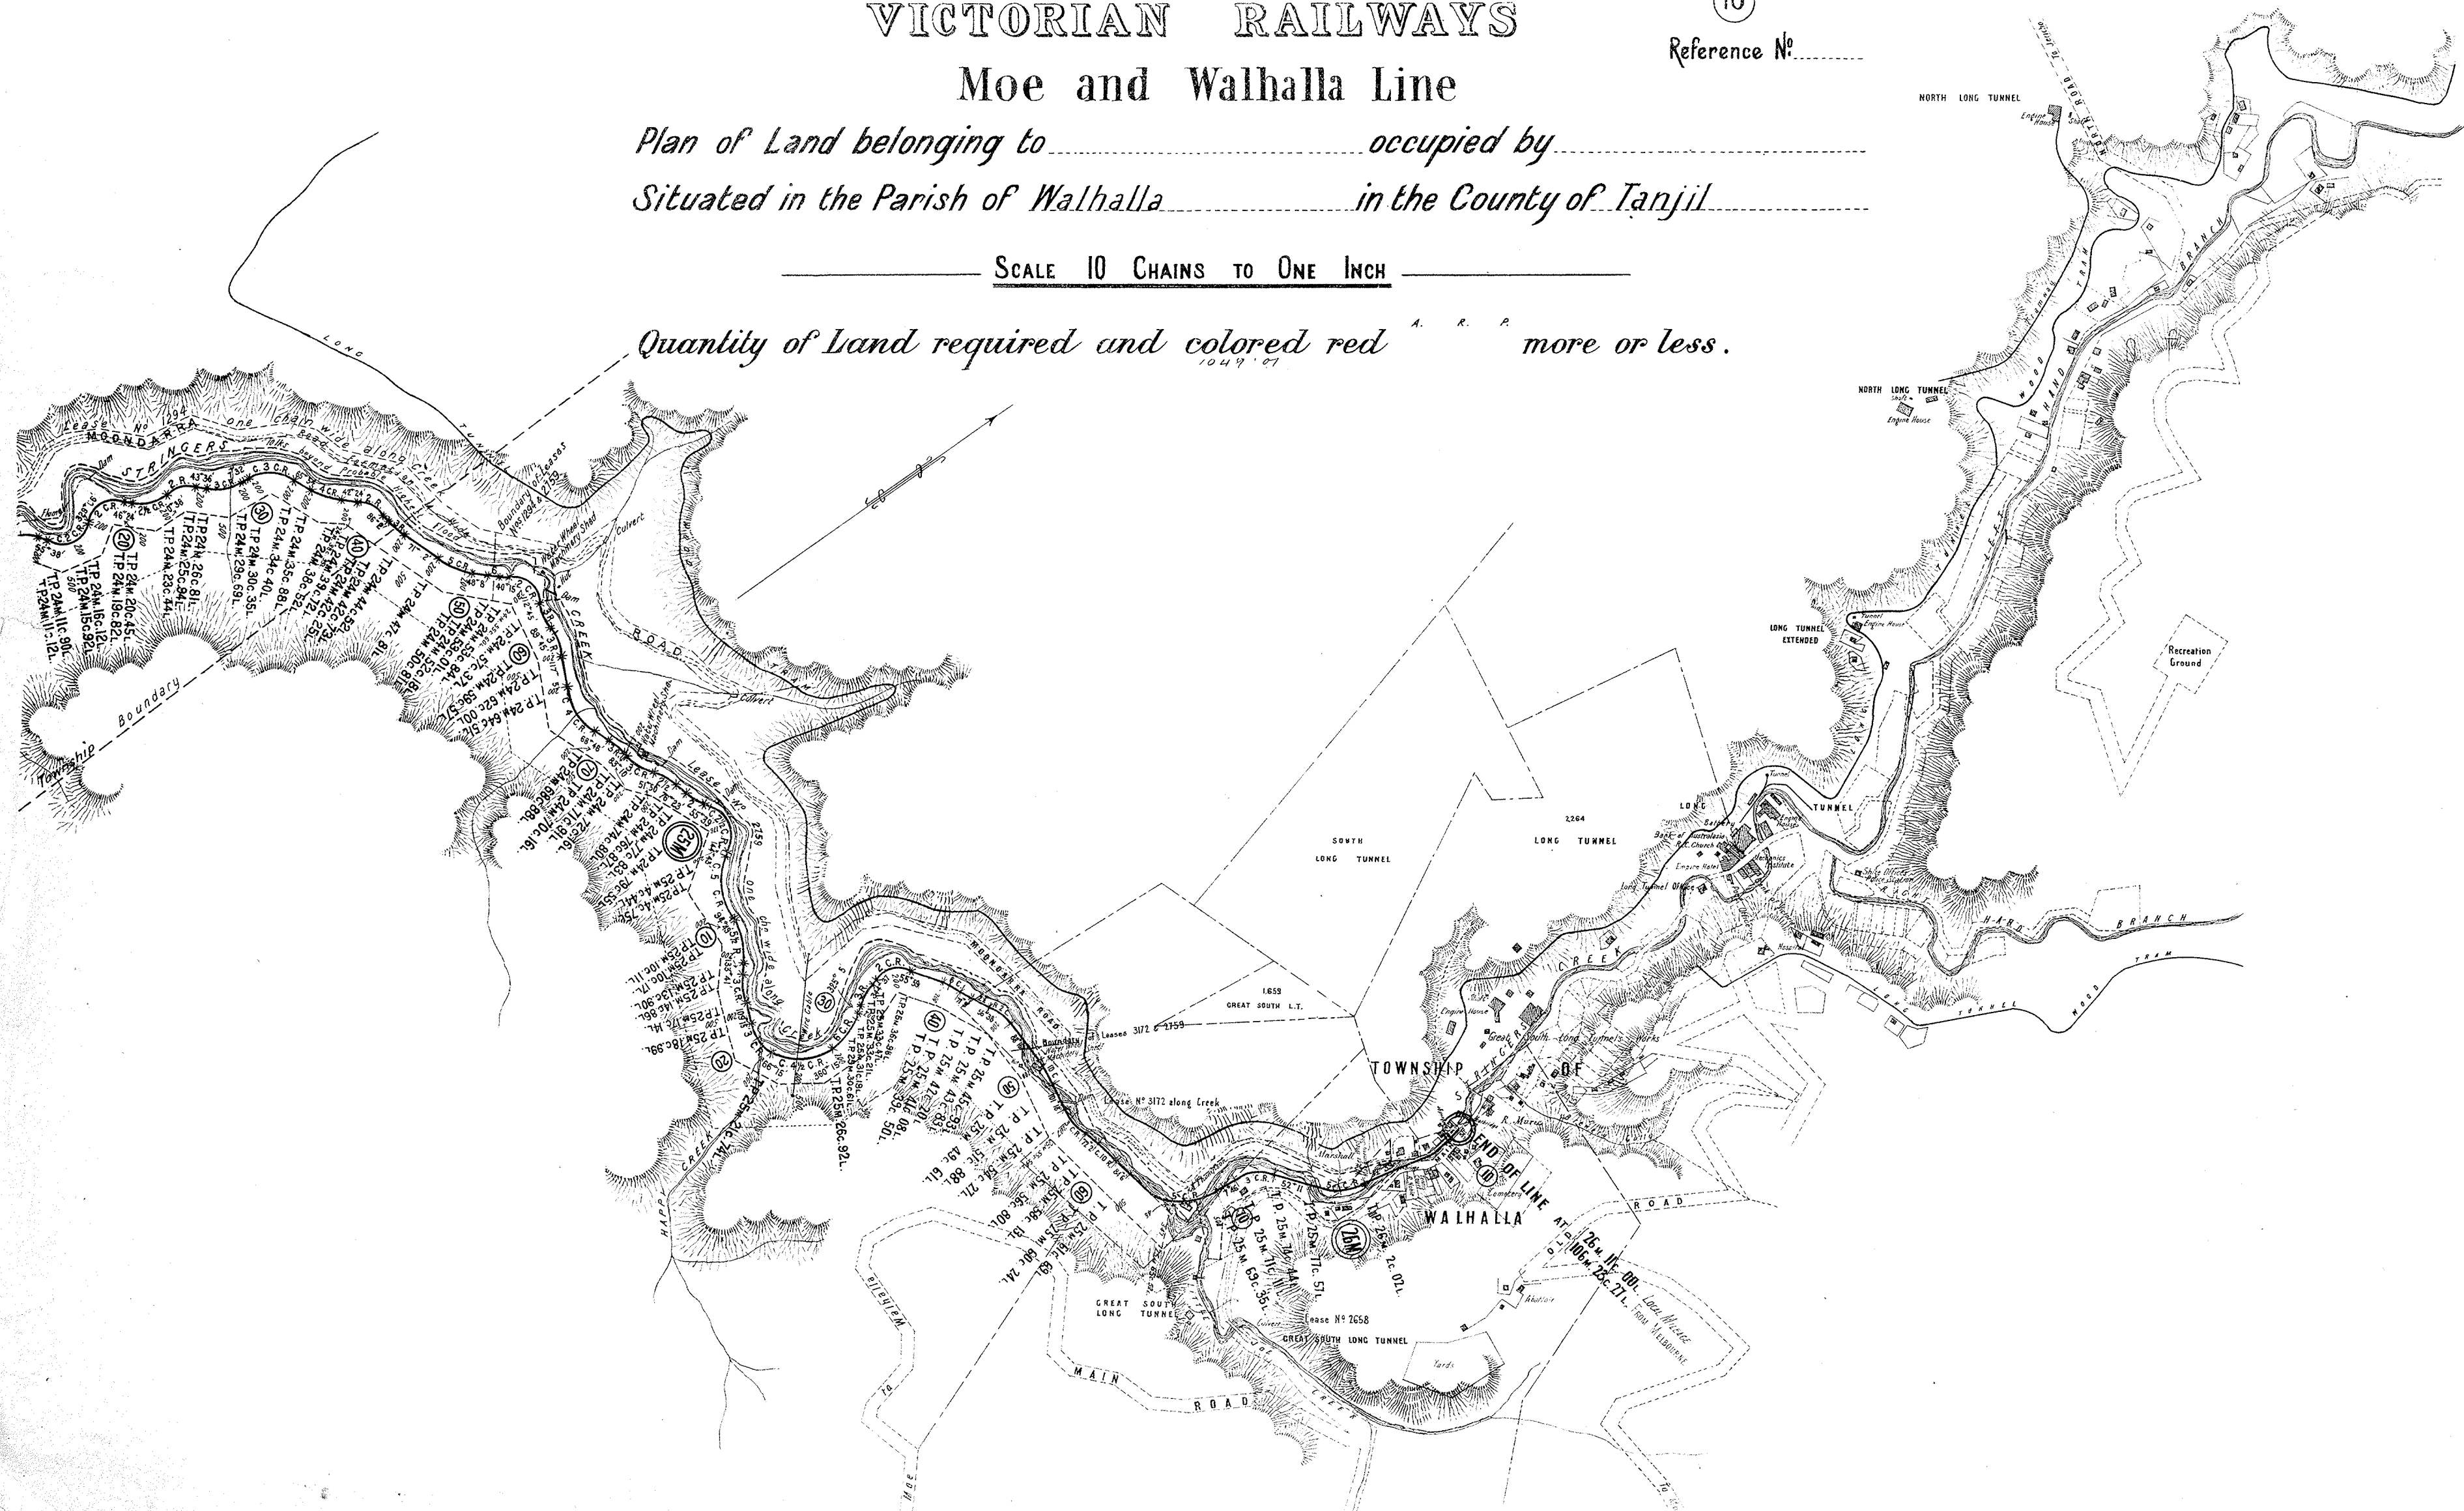

VICTORIAN RAILWAYS

10A
Reference No.


Moe and Walhalla Line

Plan of Land belonging to occupied by

Situated in the Parish of Walhalla in the County of Tanjil

SCALE 4 CHAINS TO ONE INCH

Quantity of Land required and colored red *A. R. P.* more or less.
1195.01

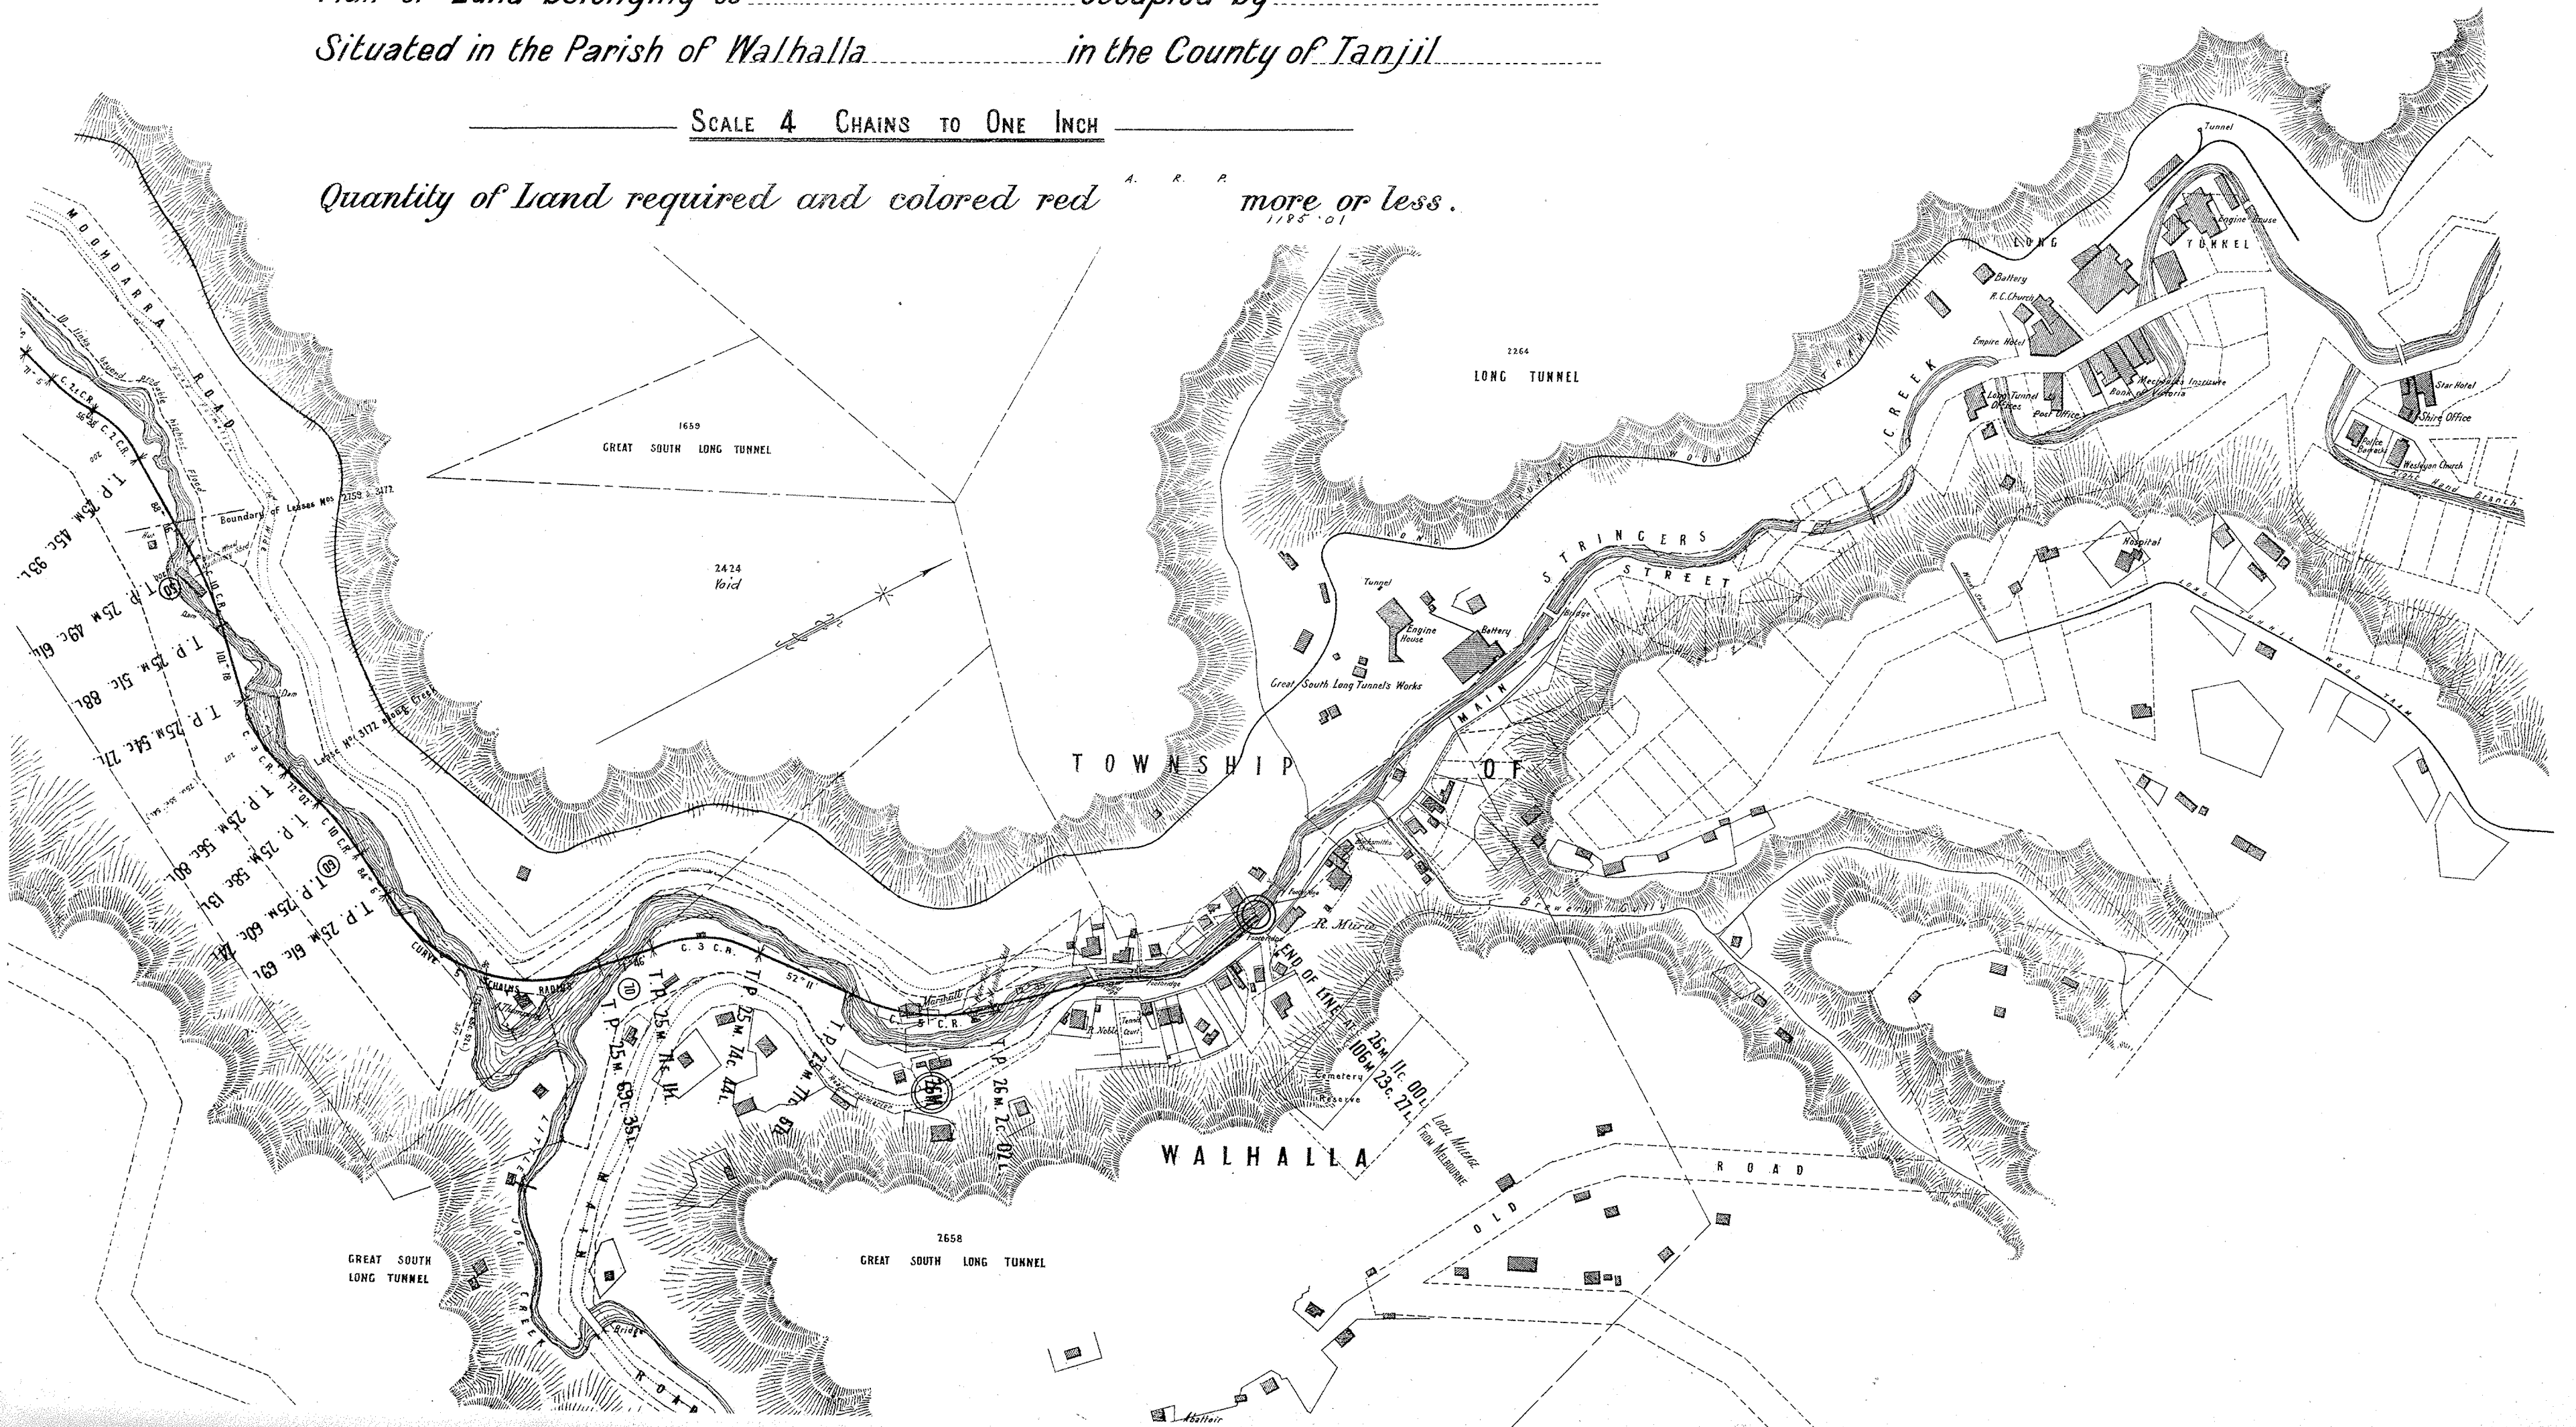


VICTORIAN RAILWAYS

Moe and Walhalla Line

Plan of Land belonging to occupied by
Situating in the Parish of Tanjil in the County of

SCALE 10 CHAINS TO ONE INCH

Quantity of Land required and colored red more or less.

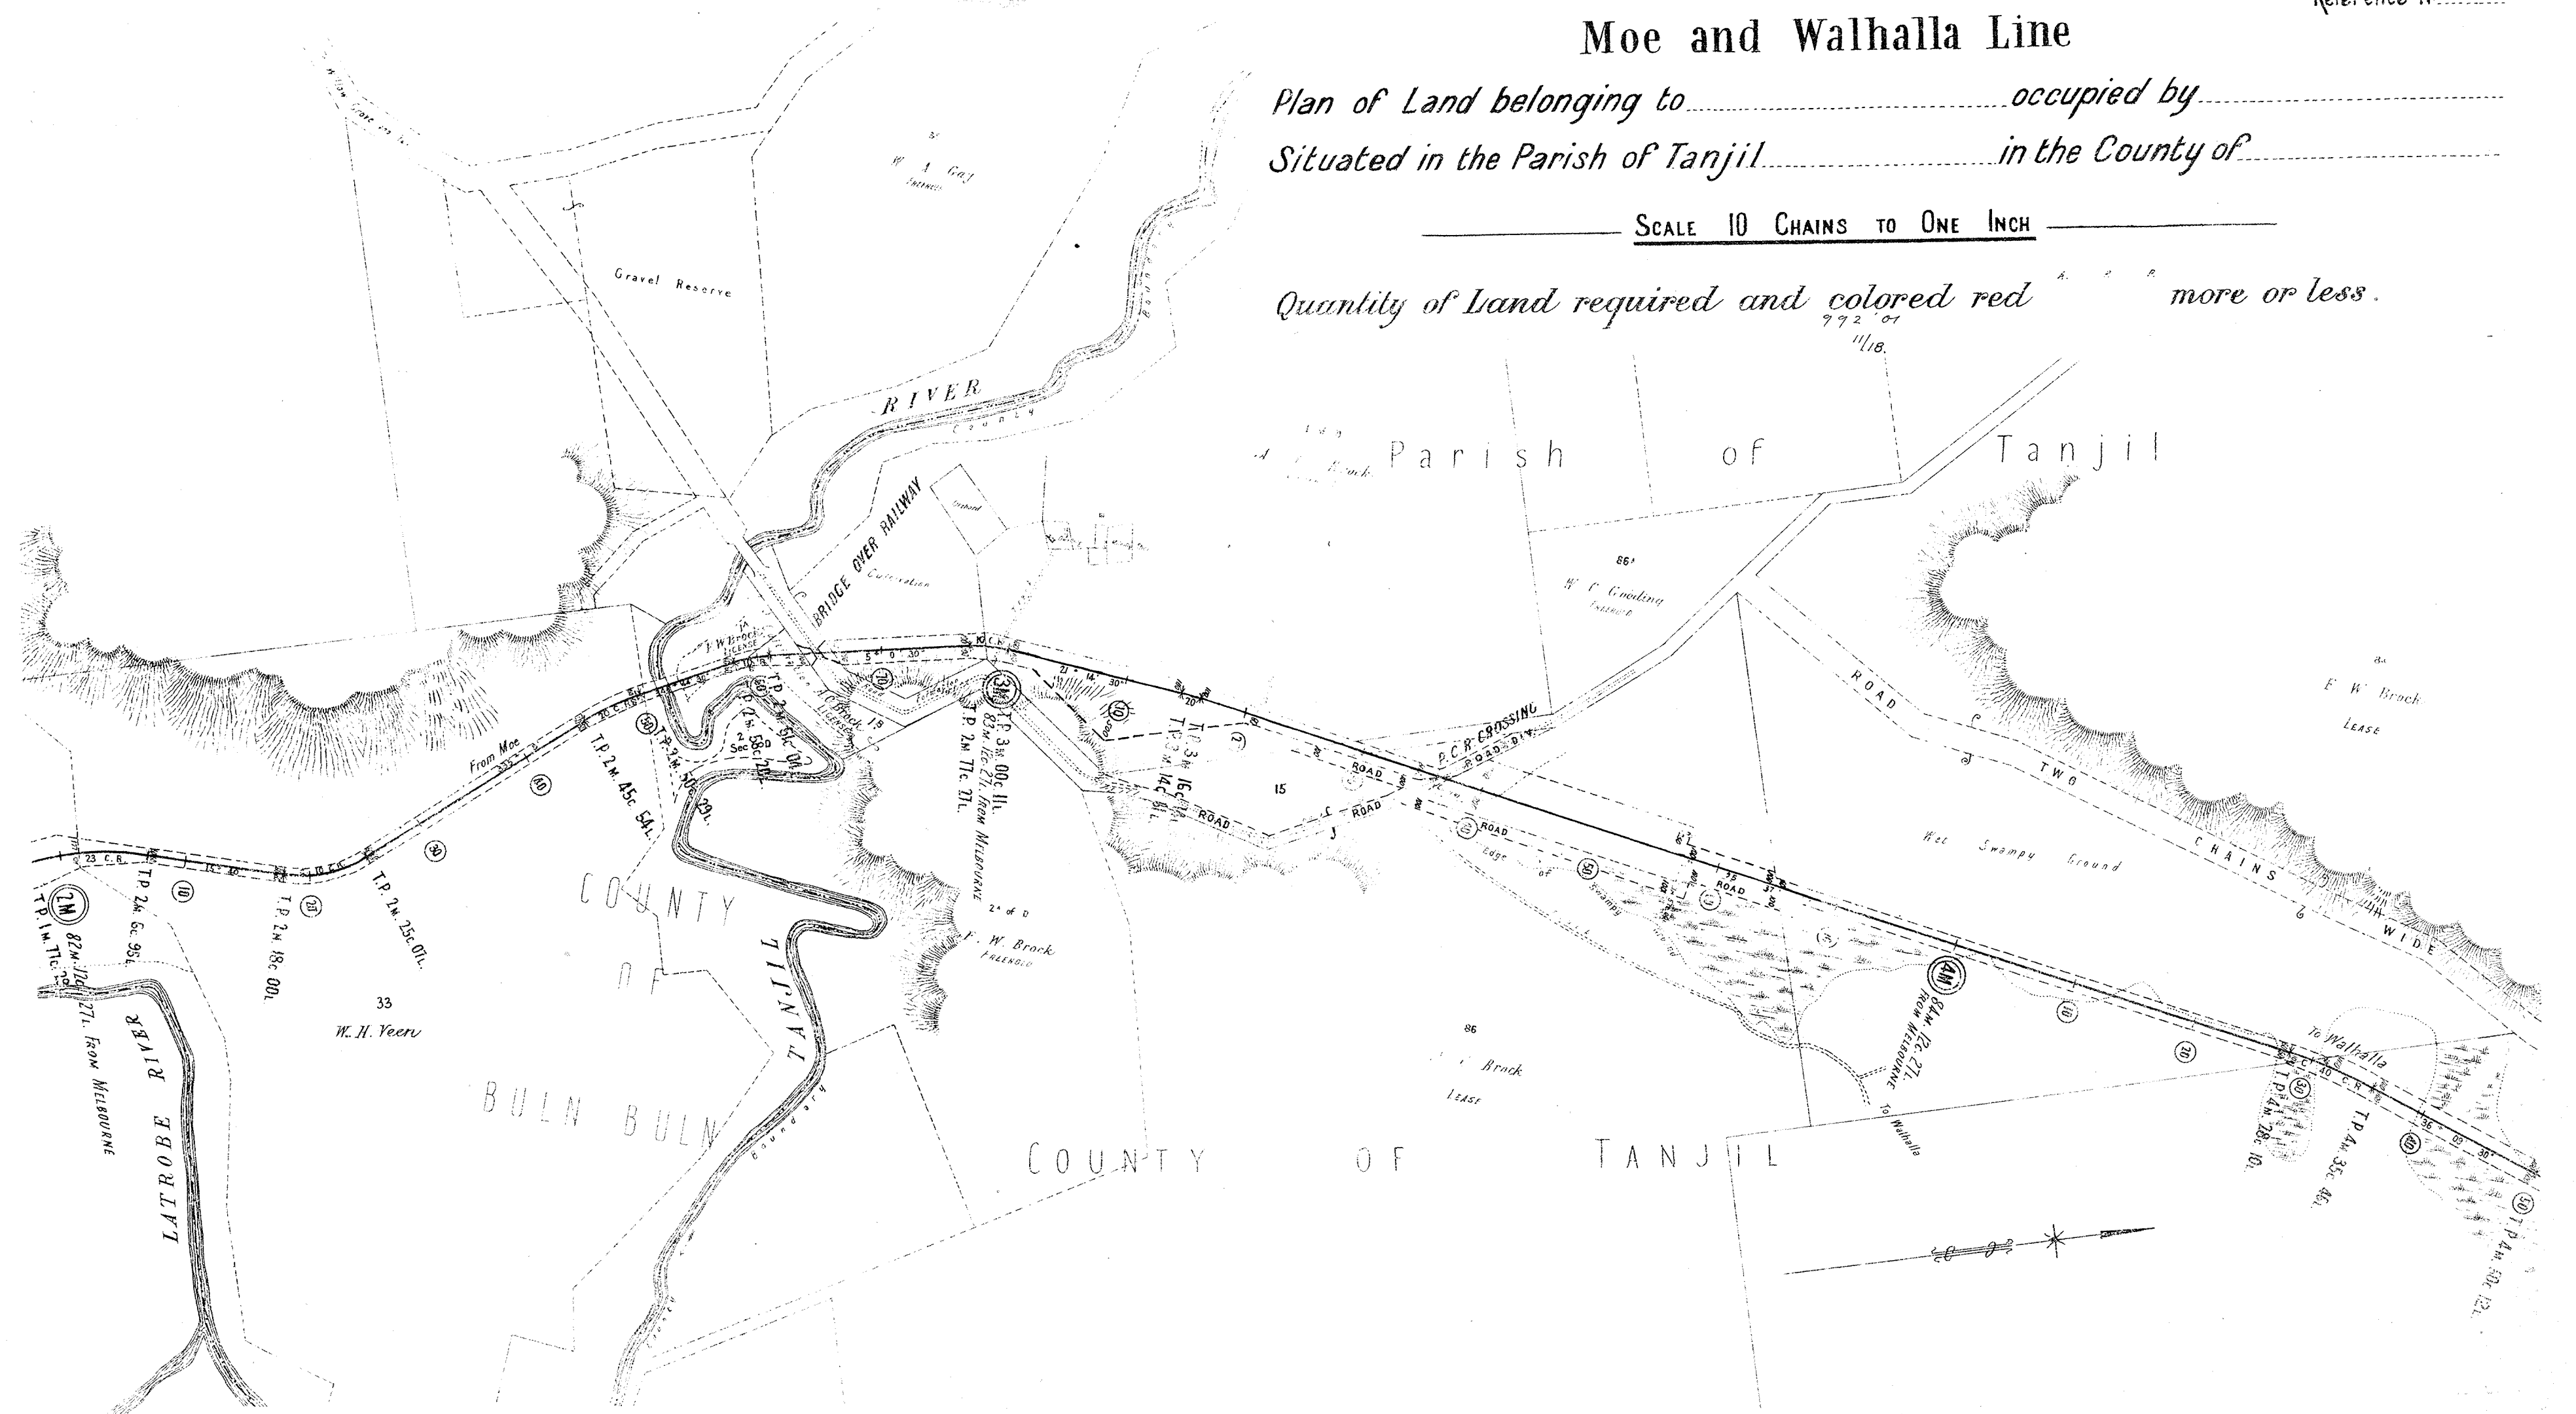

VICTORIAN RAILWAYS

3

Reference No.


Moe and Walhalla Line

Plan of Land belonging to occupied by

Situated in the Parish of Tanjil in the County of Tanjil

SCALE 10 CHAINS TO ONE INCH

Quantity of Land required and colored red ^{A. R. P.} more or less.

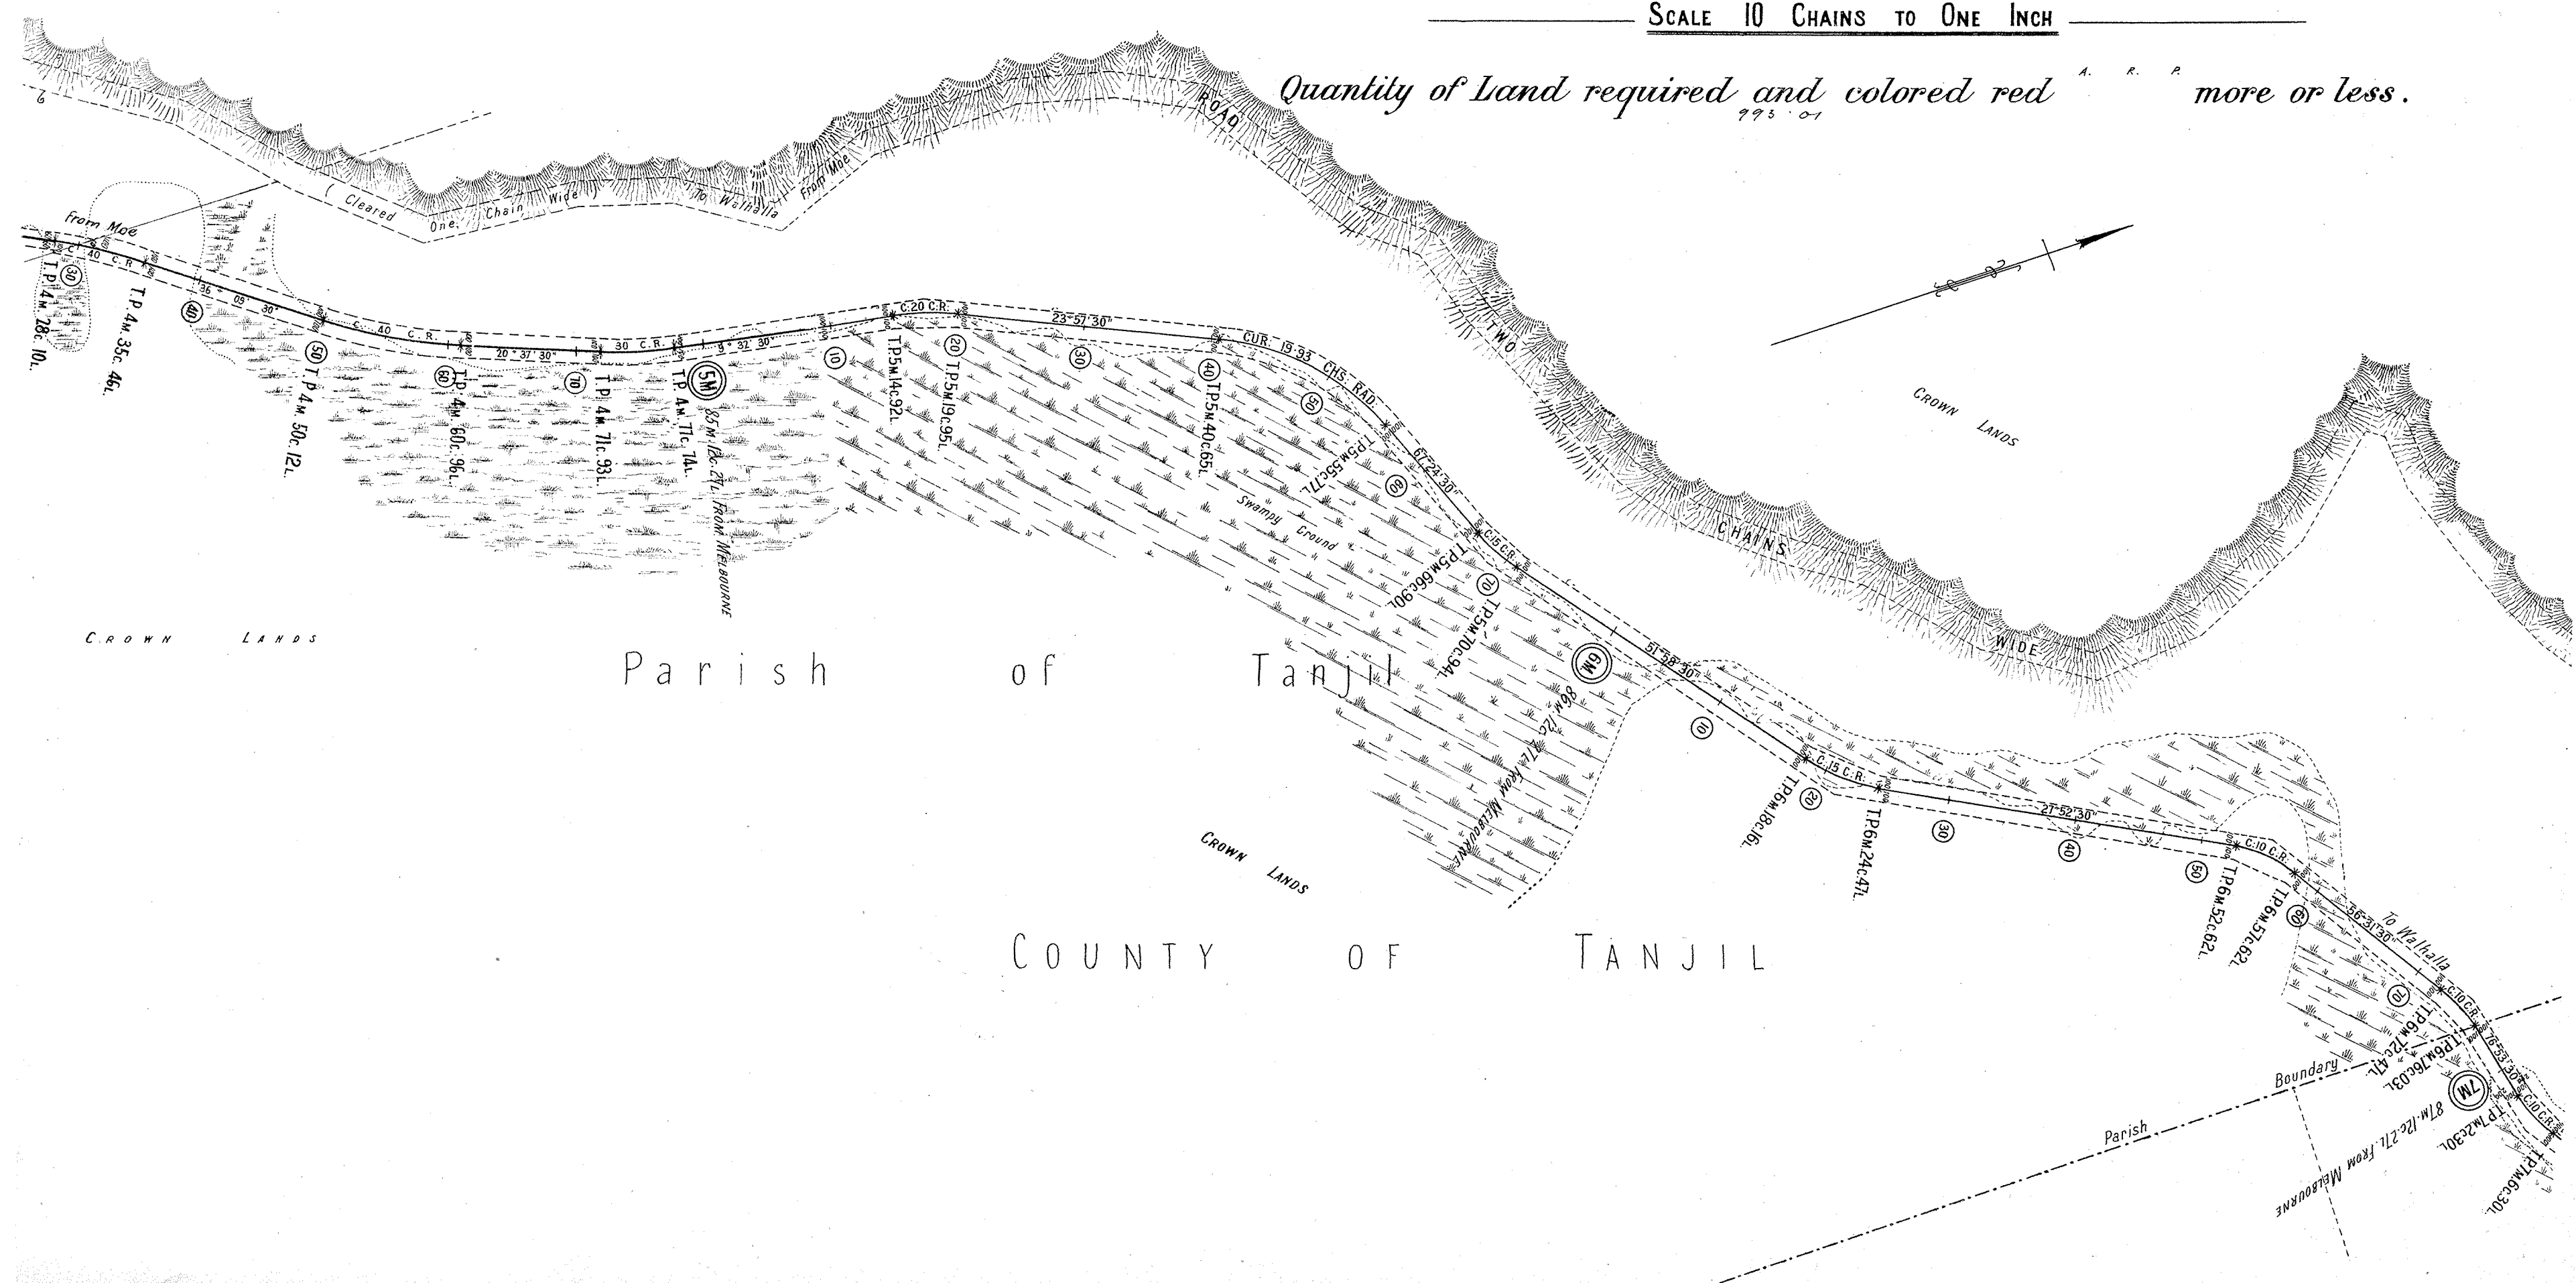

VICTORIAN RAILWAYS


④
Reference No.

Moe and Walhalla Line

Plan of Land belonging to occupied by
Situating in the Parish of Tanjil East in the County of Tanjil

SCALE 10 CHAINS TO ONE INCH

Quantity of Land required and colored red ^{A. R. P.} more or less.
994.07

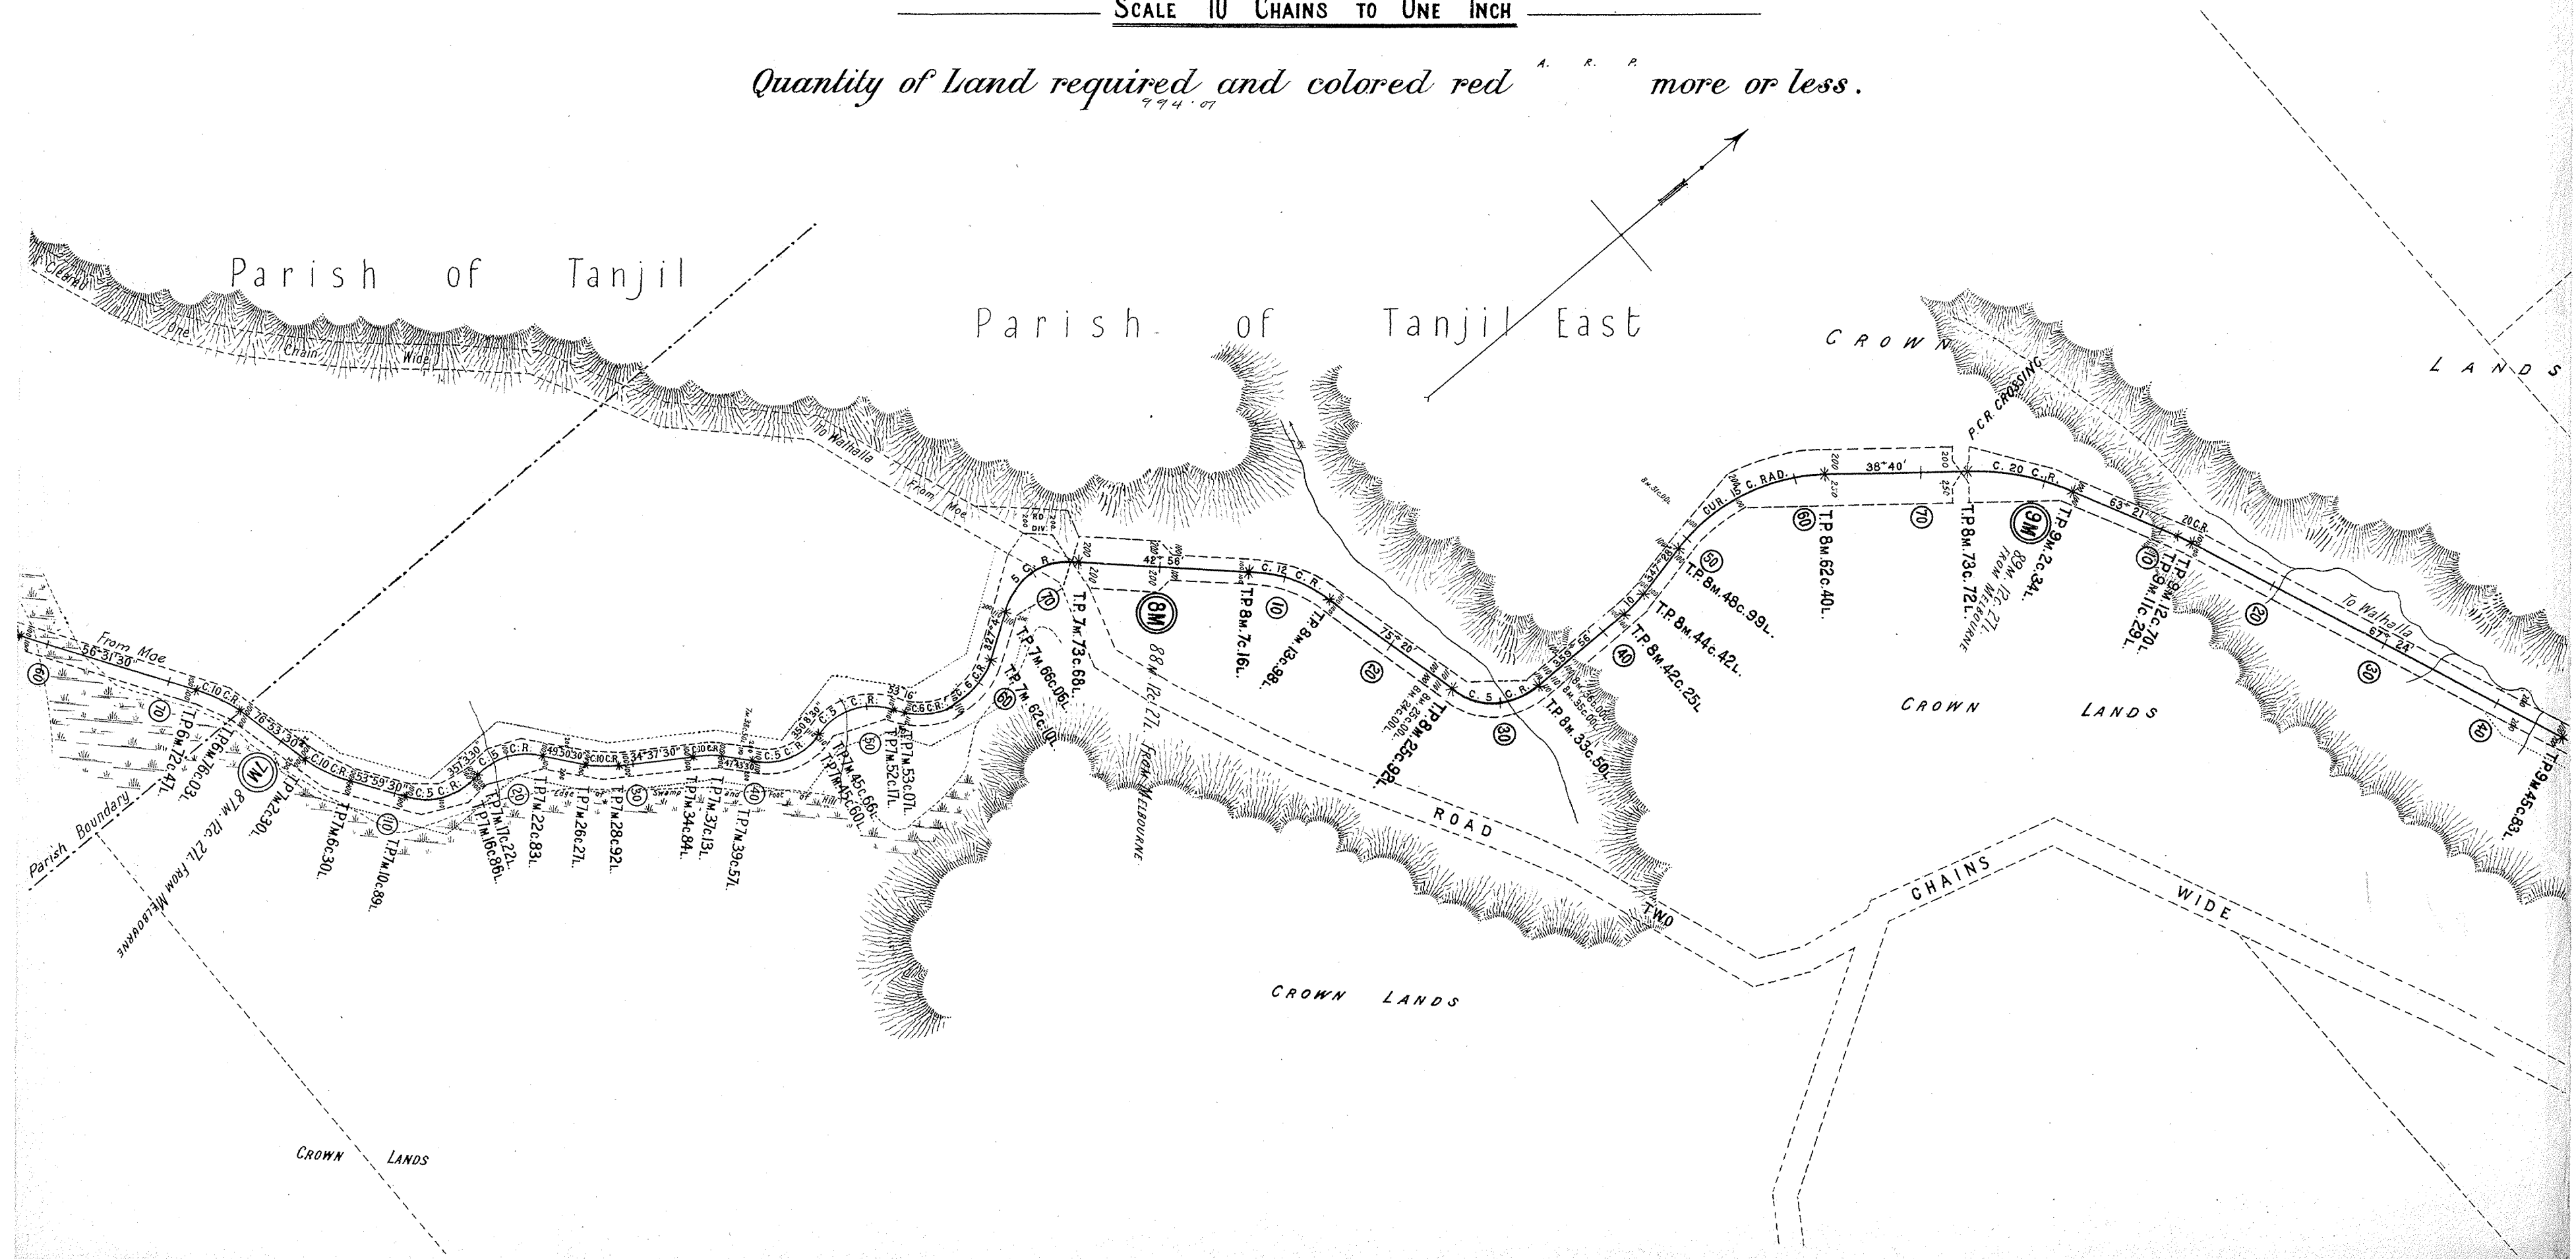

VICTORIAN RAILWAYS

Moe and Walhalla Line


Plan of Land belonging to occupied by
Situated in the Parish of in the County of Tanjil

6
Reference No

SCALE 10 CHAINS TO ONE INCH

Quantity of Land required and colored red A. R. P. more or less.

$2356/14$

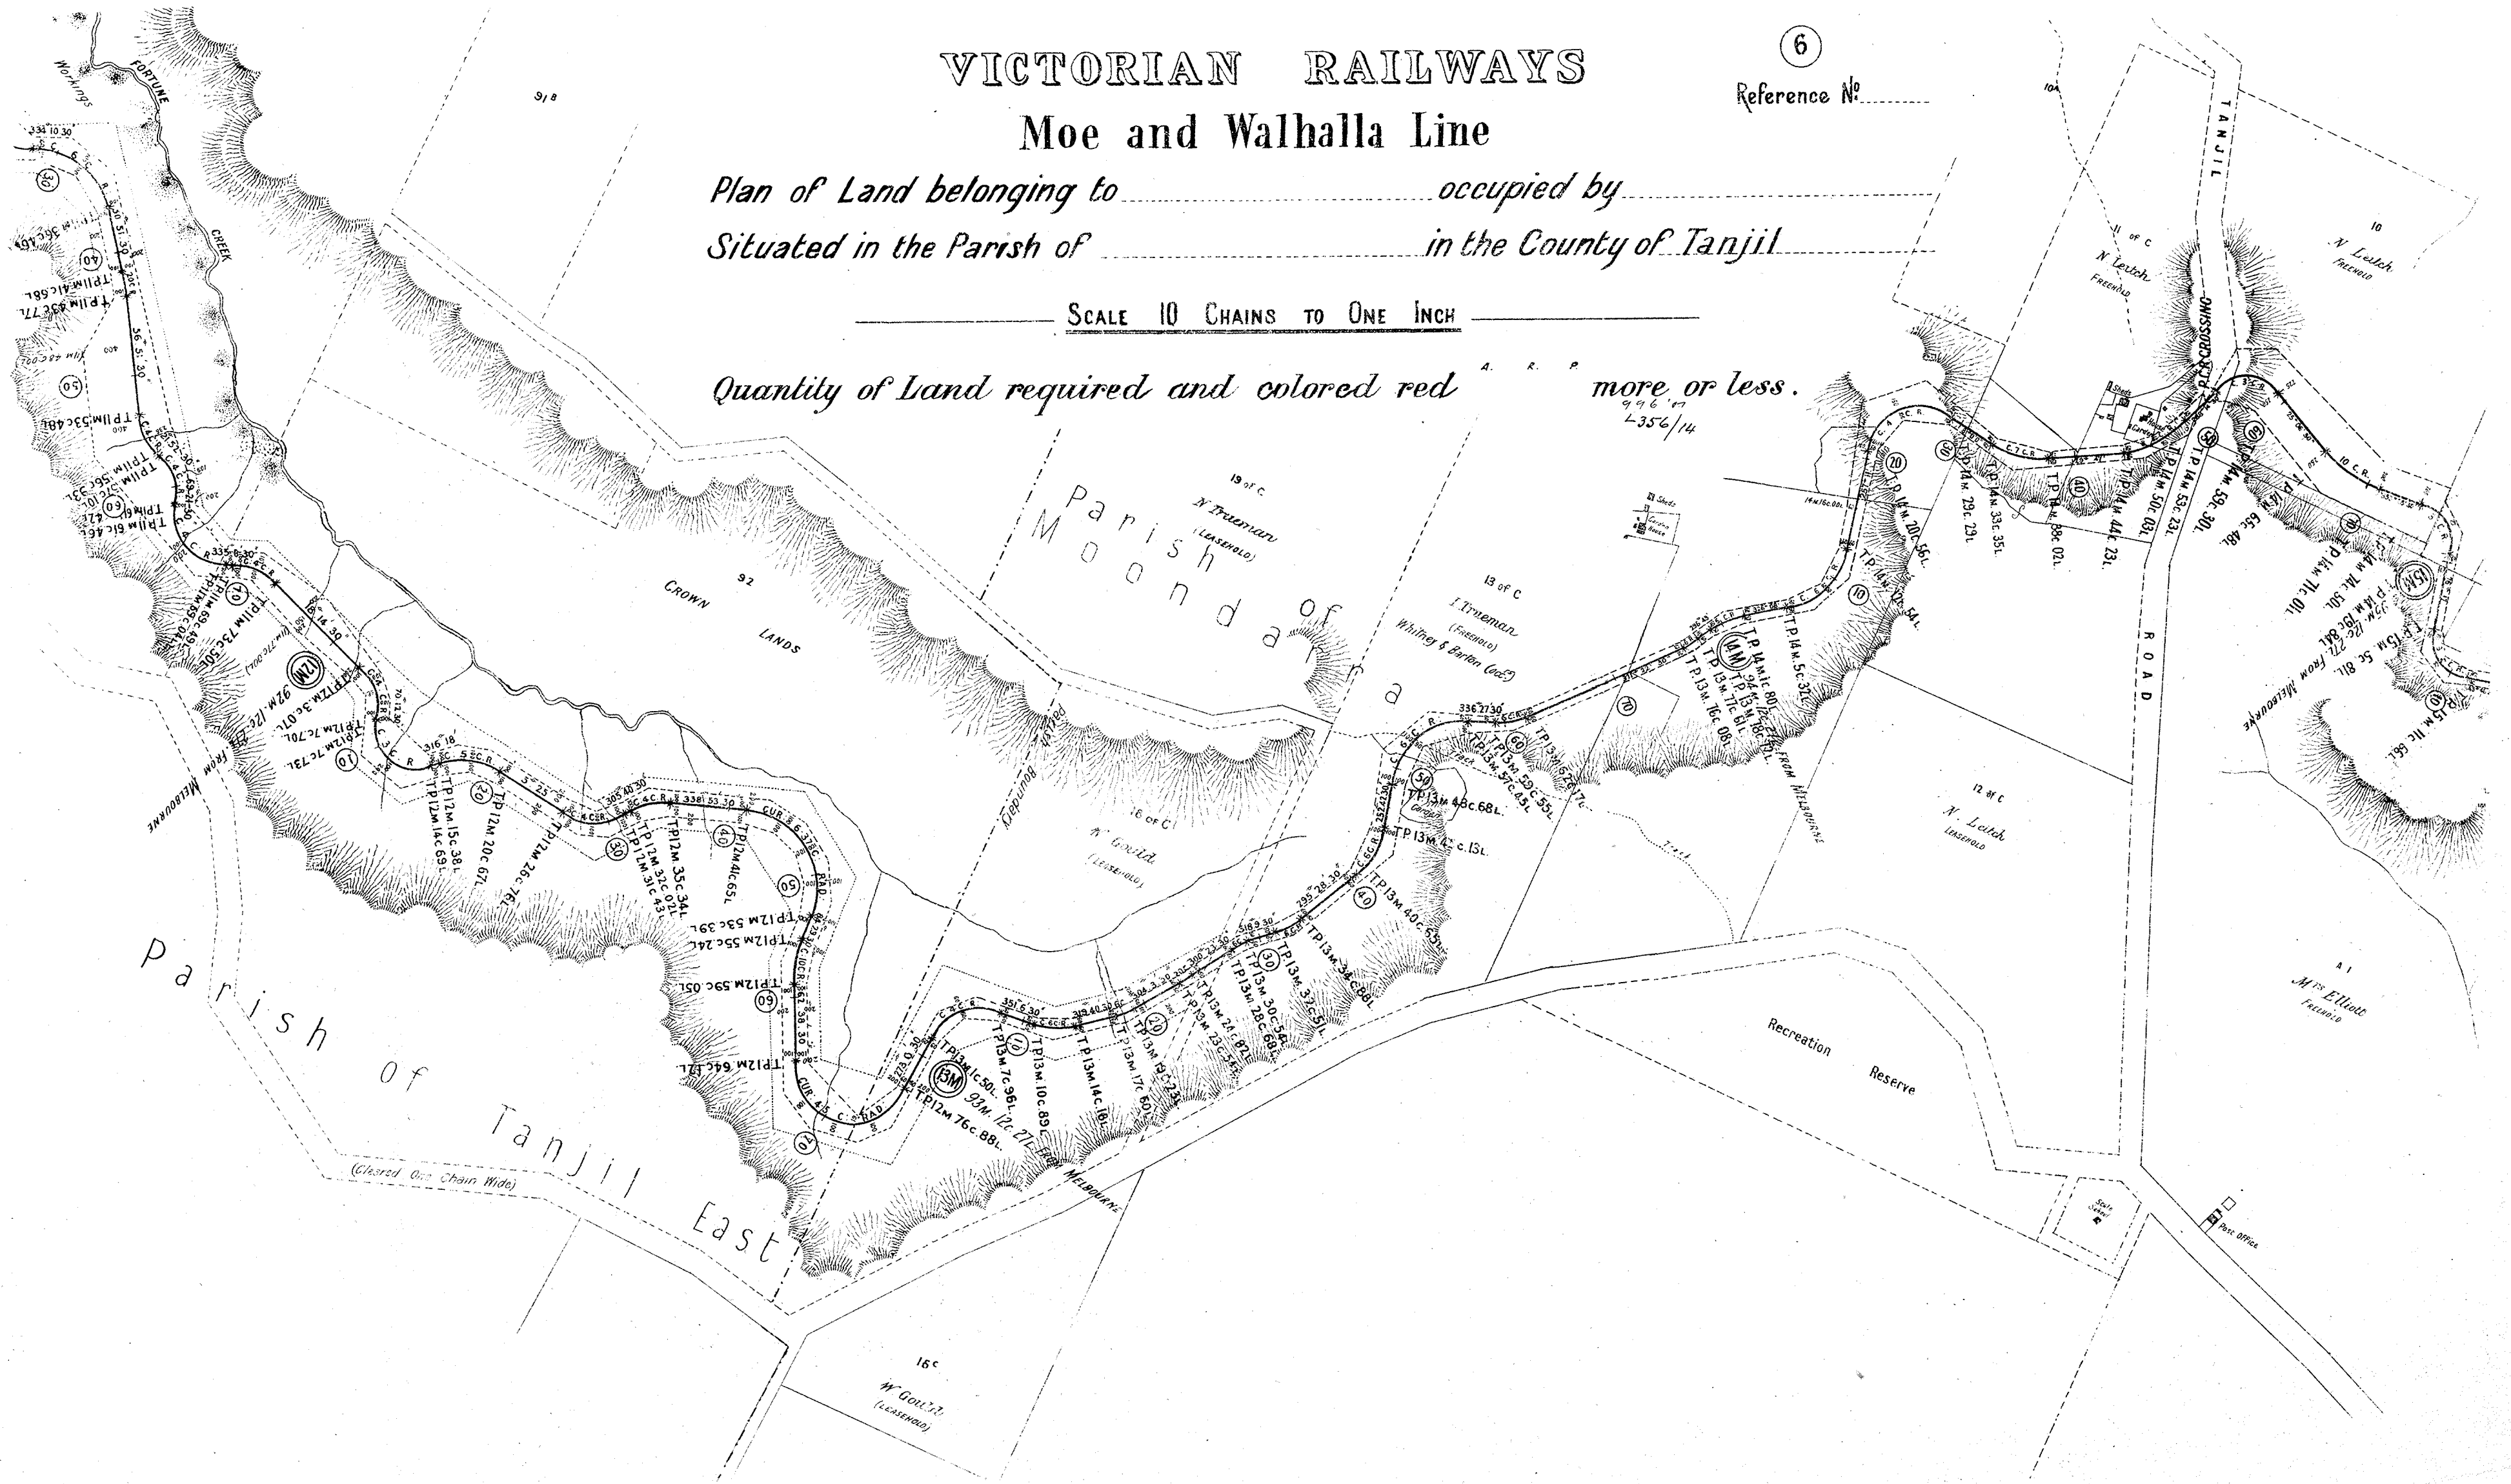

VICTORIAN RAILWAYS

7


Reference No.

Moe and Walhalla Line

Plan of Land belonging to occupied by
Situating in the Parish of Moondarra in the County of Tanjil

SCALE 10 CHAINS TO ONE INCH

Quantity of Land required and colored red ^{A. R. P.} more or less.

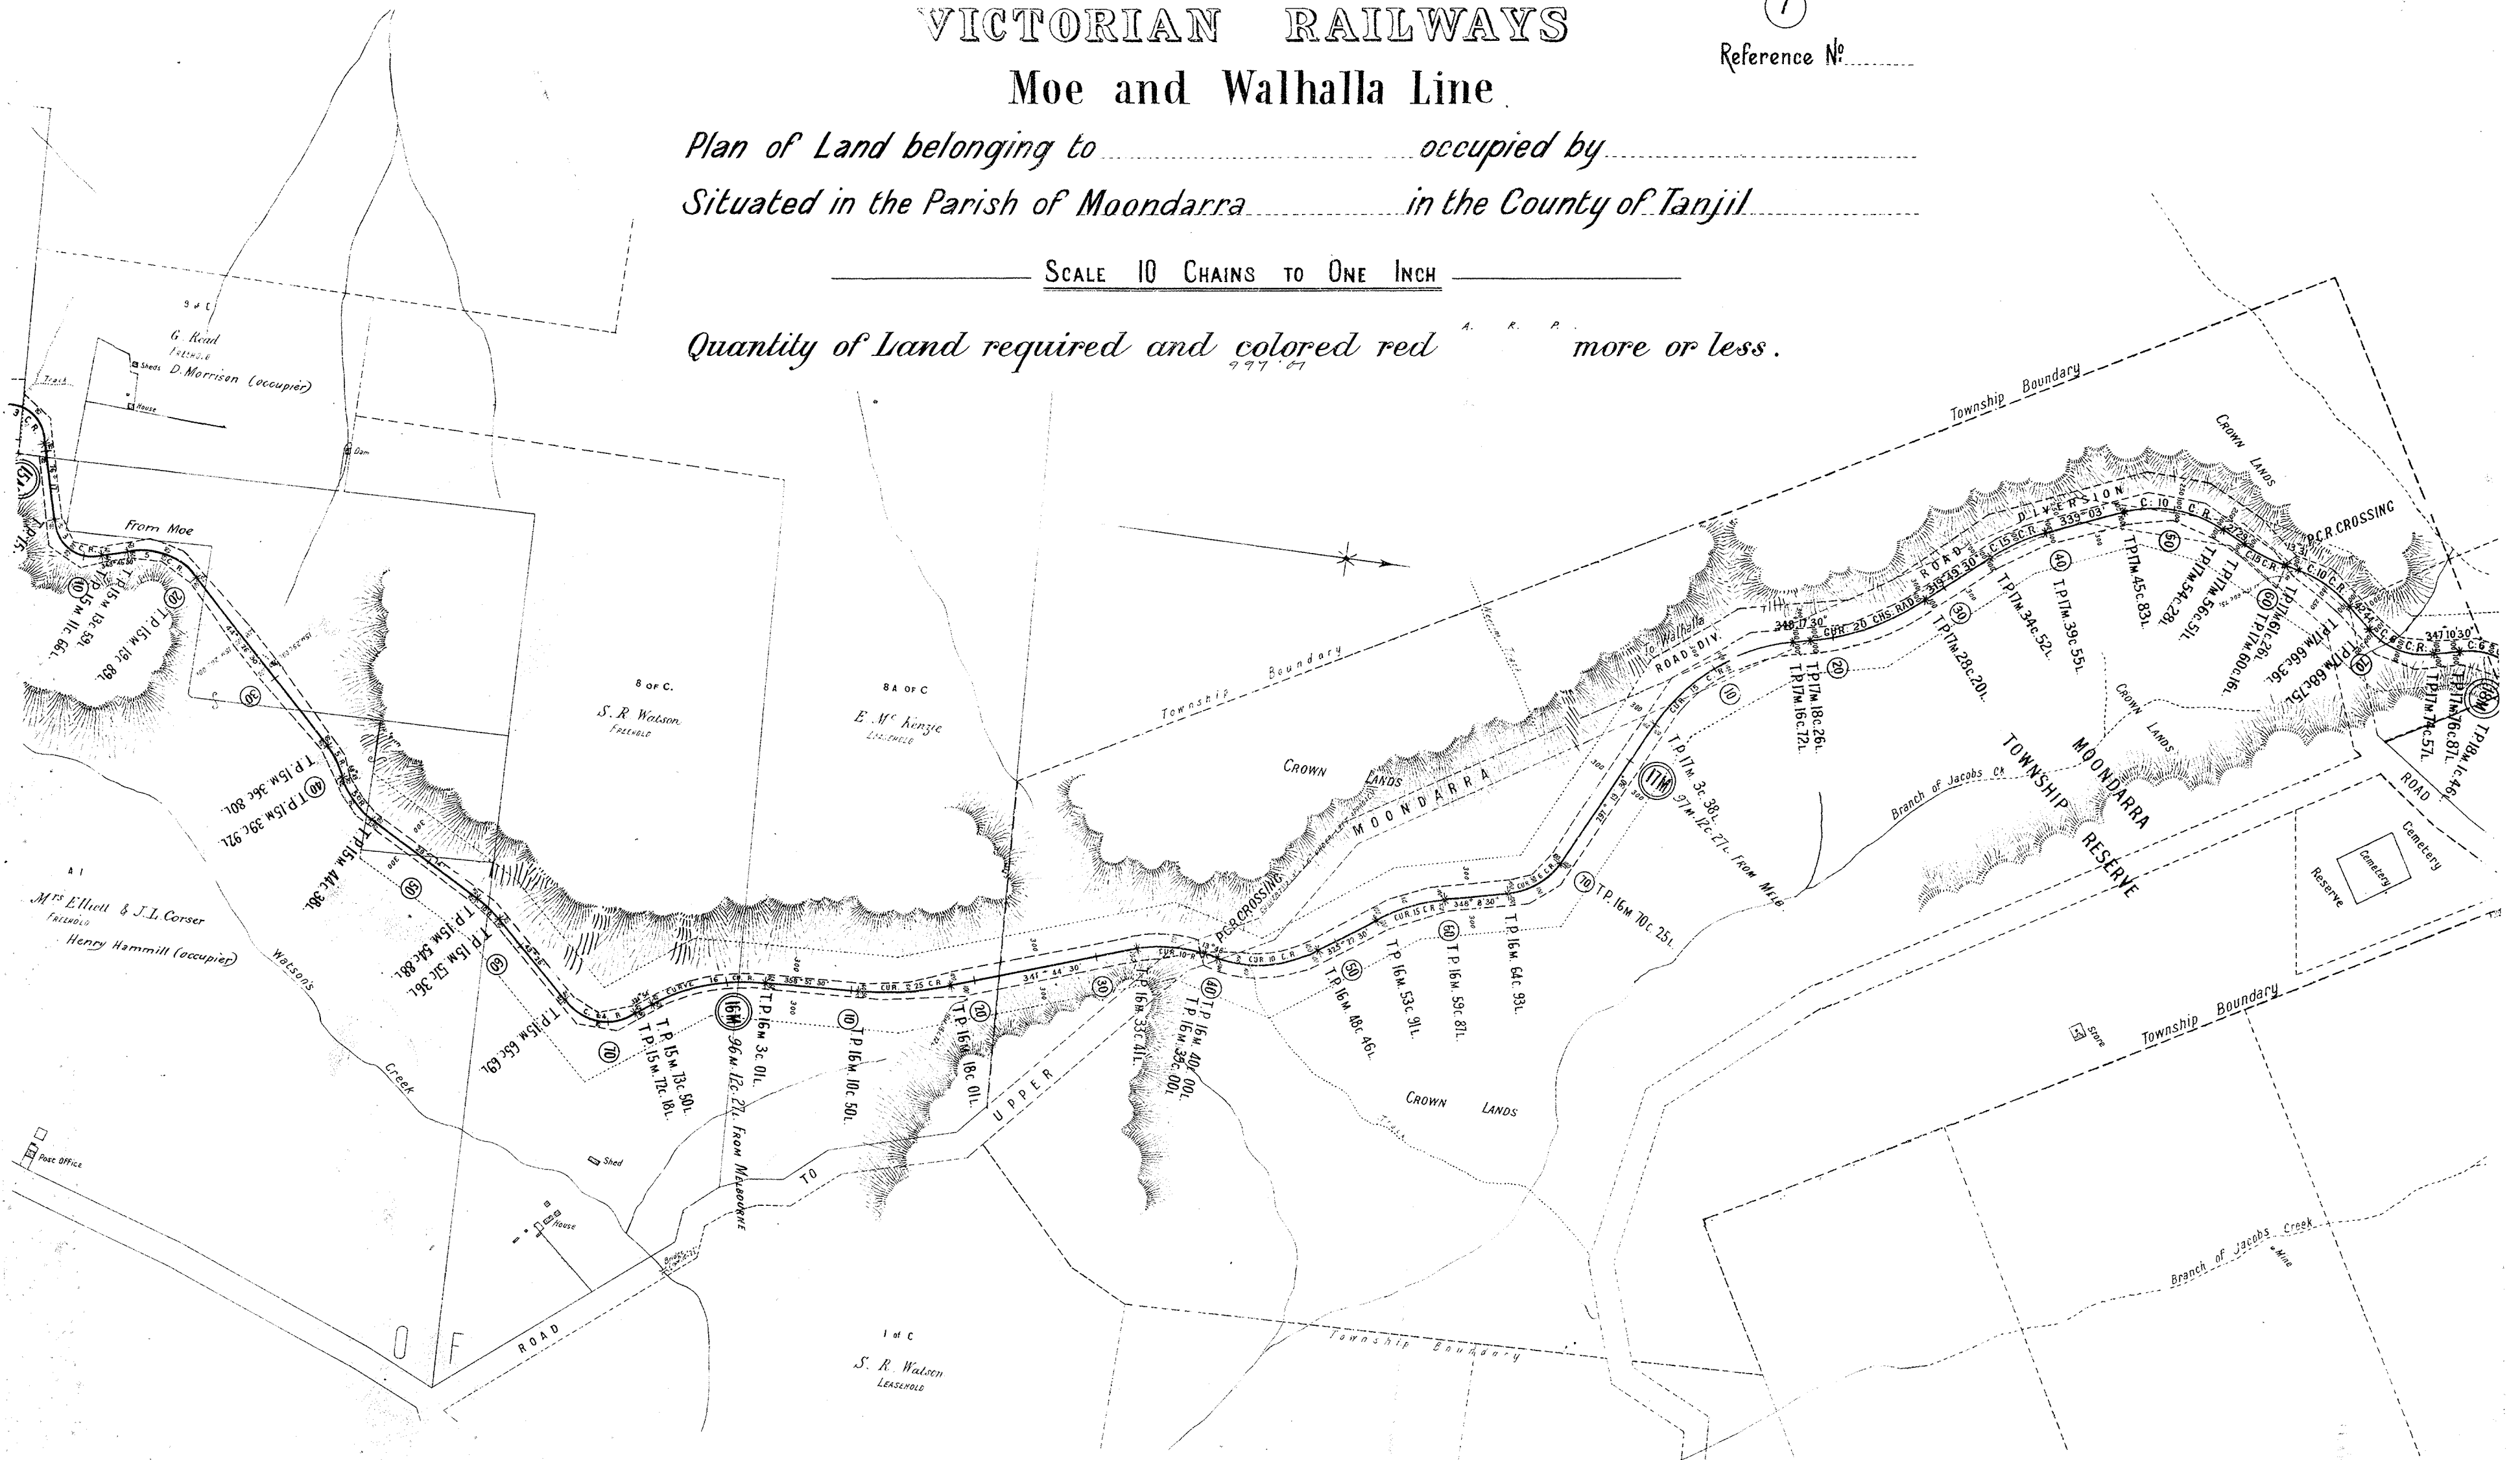

VICTORIAN RAILWAYS

Moe and Walhalla Line

8

Reference No.

Plan of Land belonging to occupied by

Situated in the Parish of Moondarra in the County of Tanjil

SCALE 10 CHAINS TO ONE INCH

Quantity of Land required and colored red more or less.

798 01
L357/14



VICTORIAN RAILWAYS

Moe and Walhalla Line

Plan of Land belonging to occupied by
Situated in the Parish of in the County of Tanjil

9
Reference No.

SCALE 10 CHAINS TO ONE INCH

Quantity of Land required and colored red more or less.

