


②
 Reference No.

Plan of Land belonging to occupied by
 Situated in the Parish of Neerim in the County of Buln-Buln

SCALE:- 10 CHAINS TO ONE INCH

Quantity of Land required and colored red " " " more or less .610/14

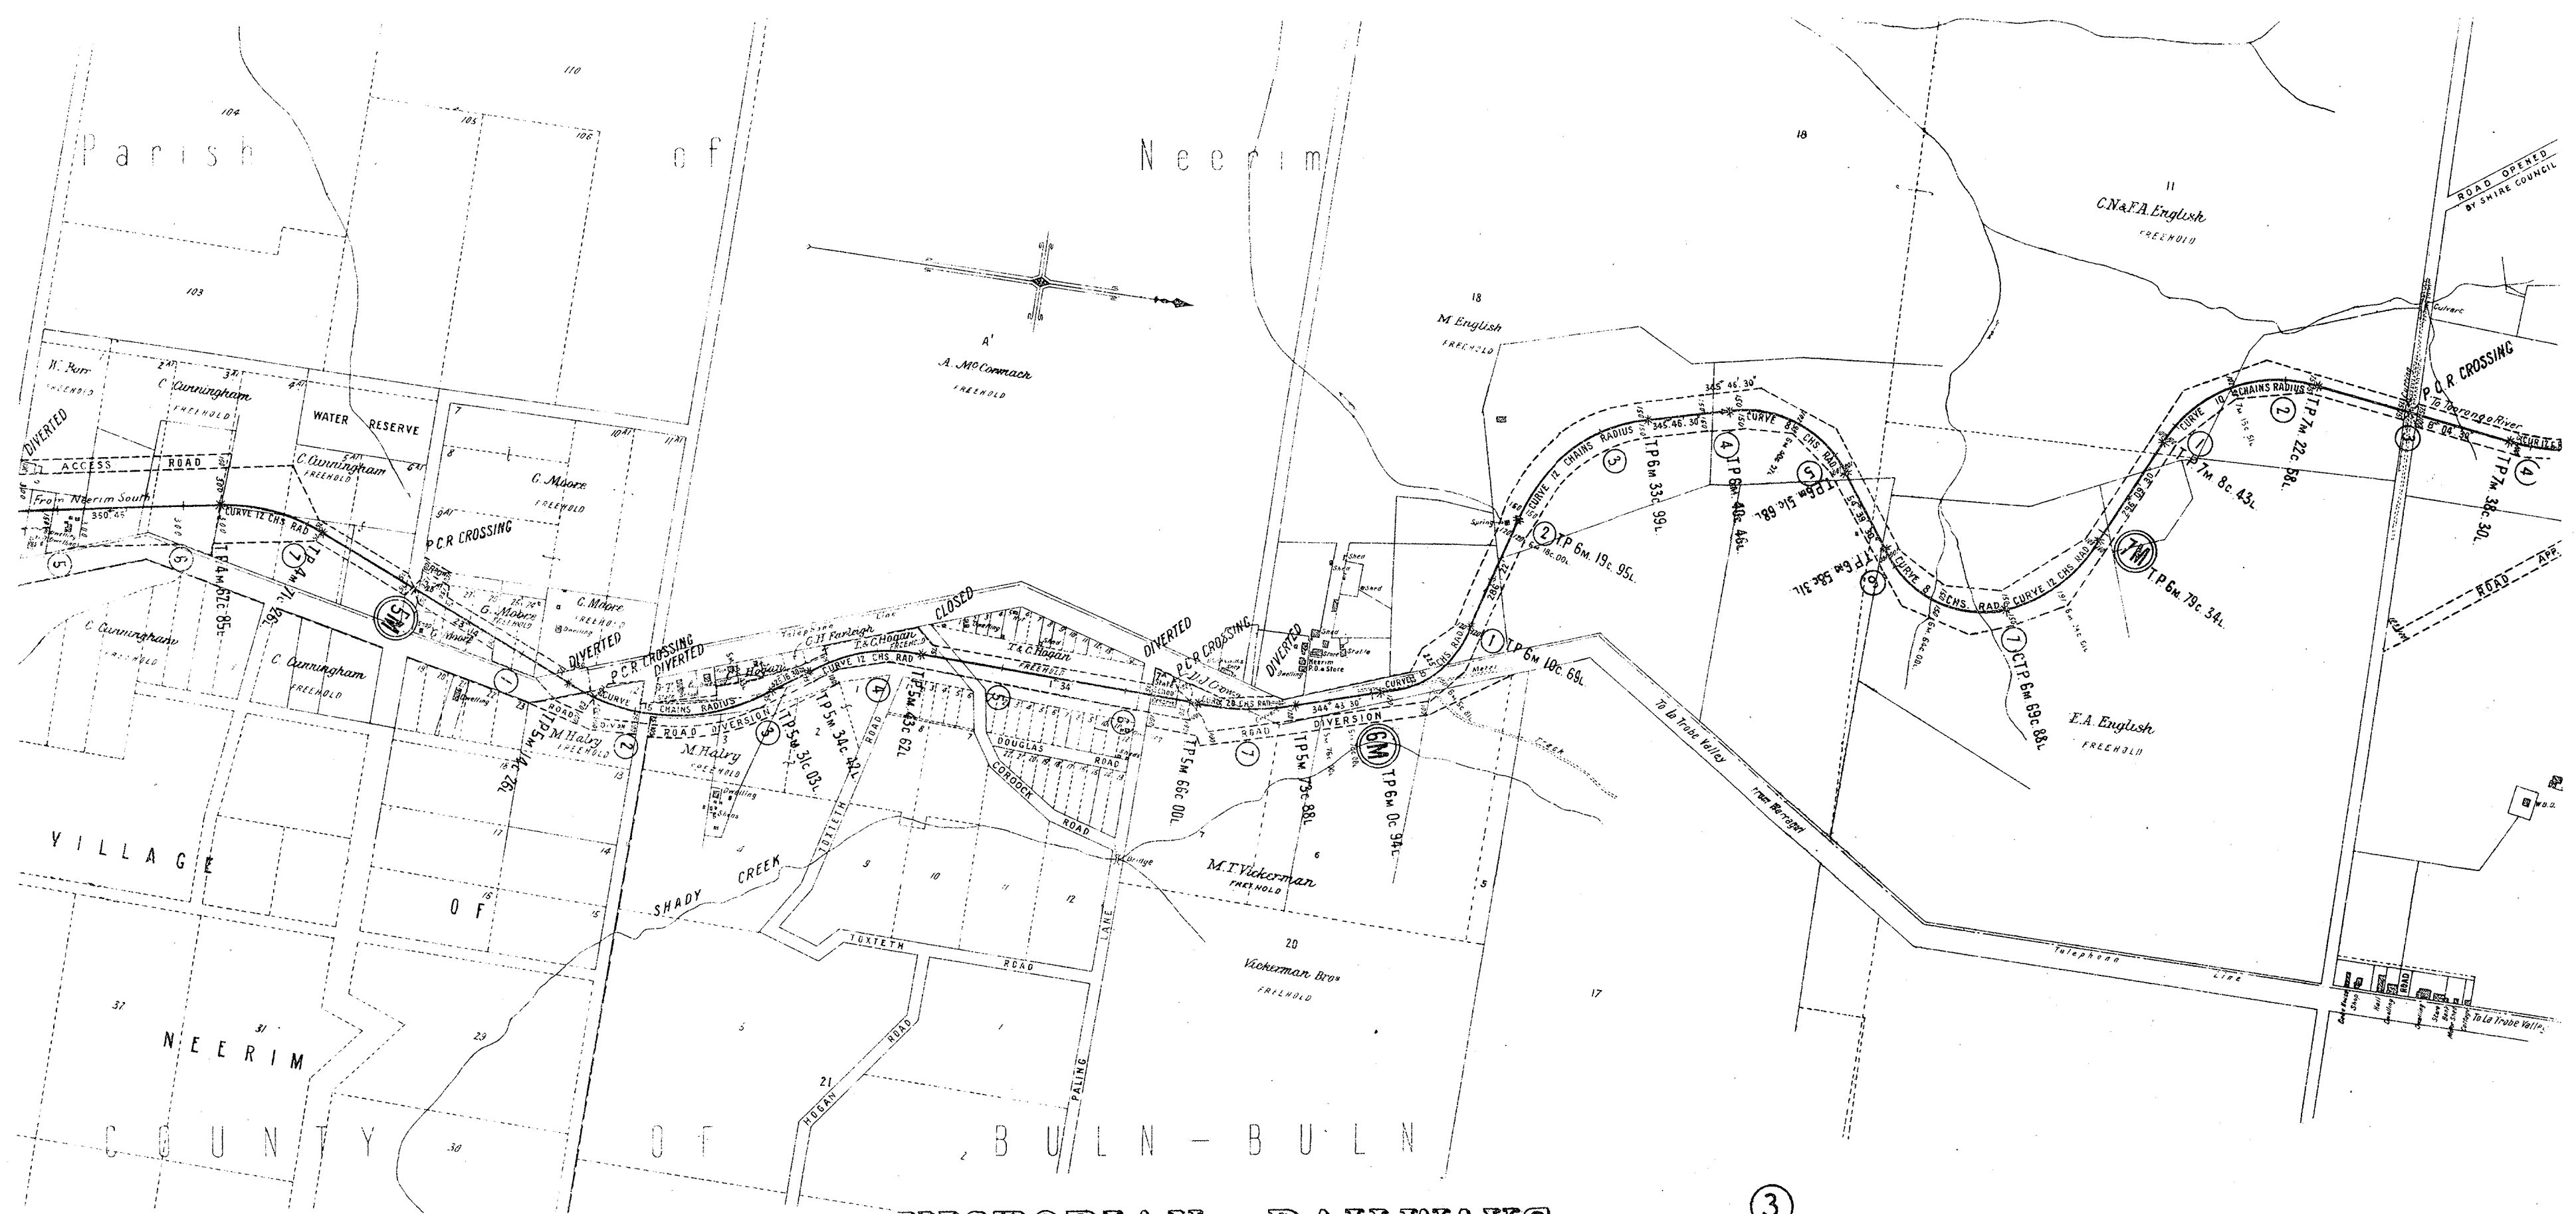


VICTORIAN RAILWAYS
NEERIM SOUTH TO TOORONGO RIVER

③
 Reference No.

Plan of Land belonging to occupied by
 Situated in the Parish of Neerim in the County of Buln-Buln.

SCALE: 10 CHAINS TO ONE INCH

Quantity of Land required and colored red more or less.
 2691/124 L787/15
 2814/14

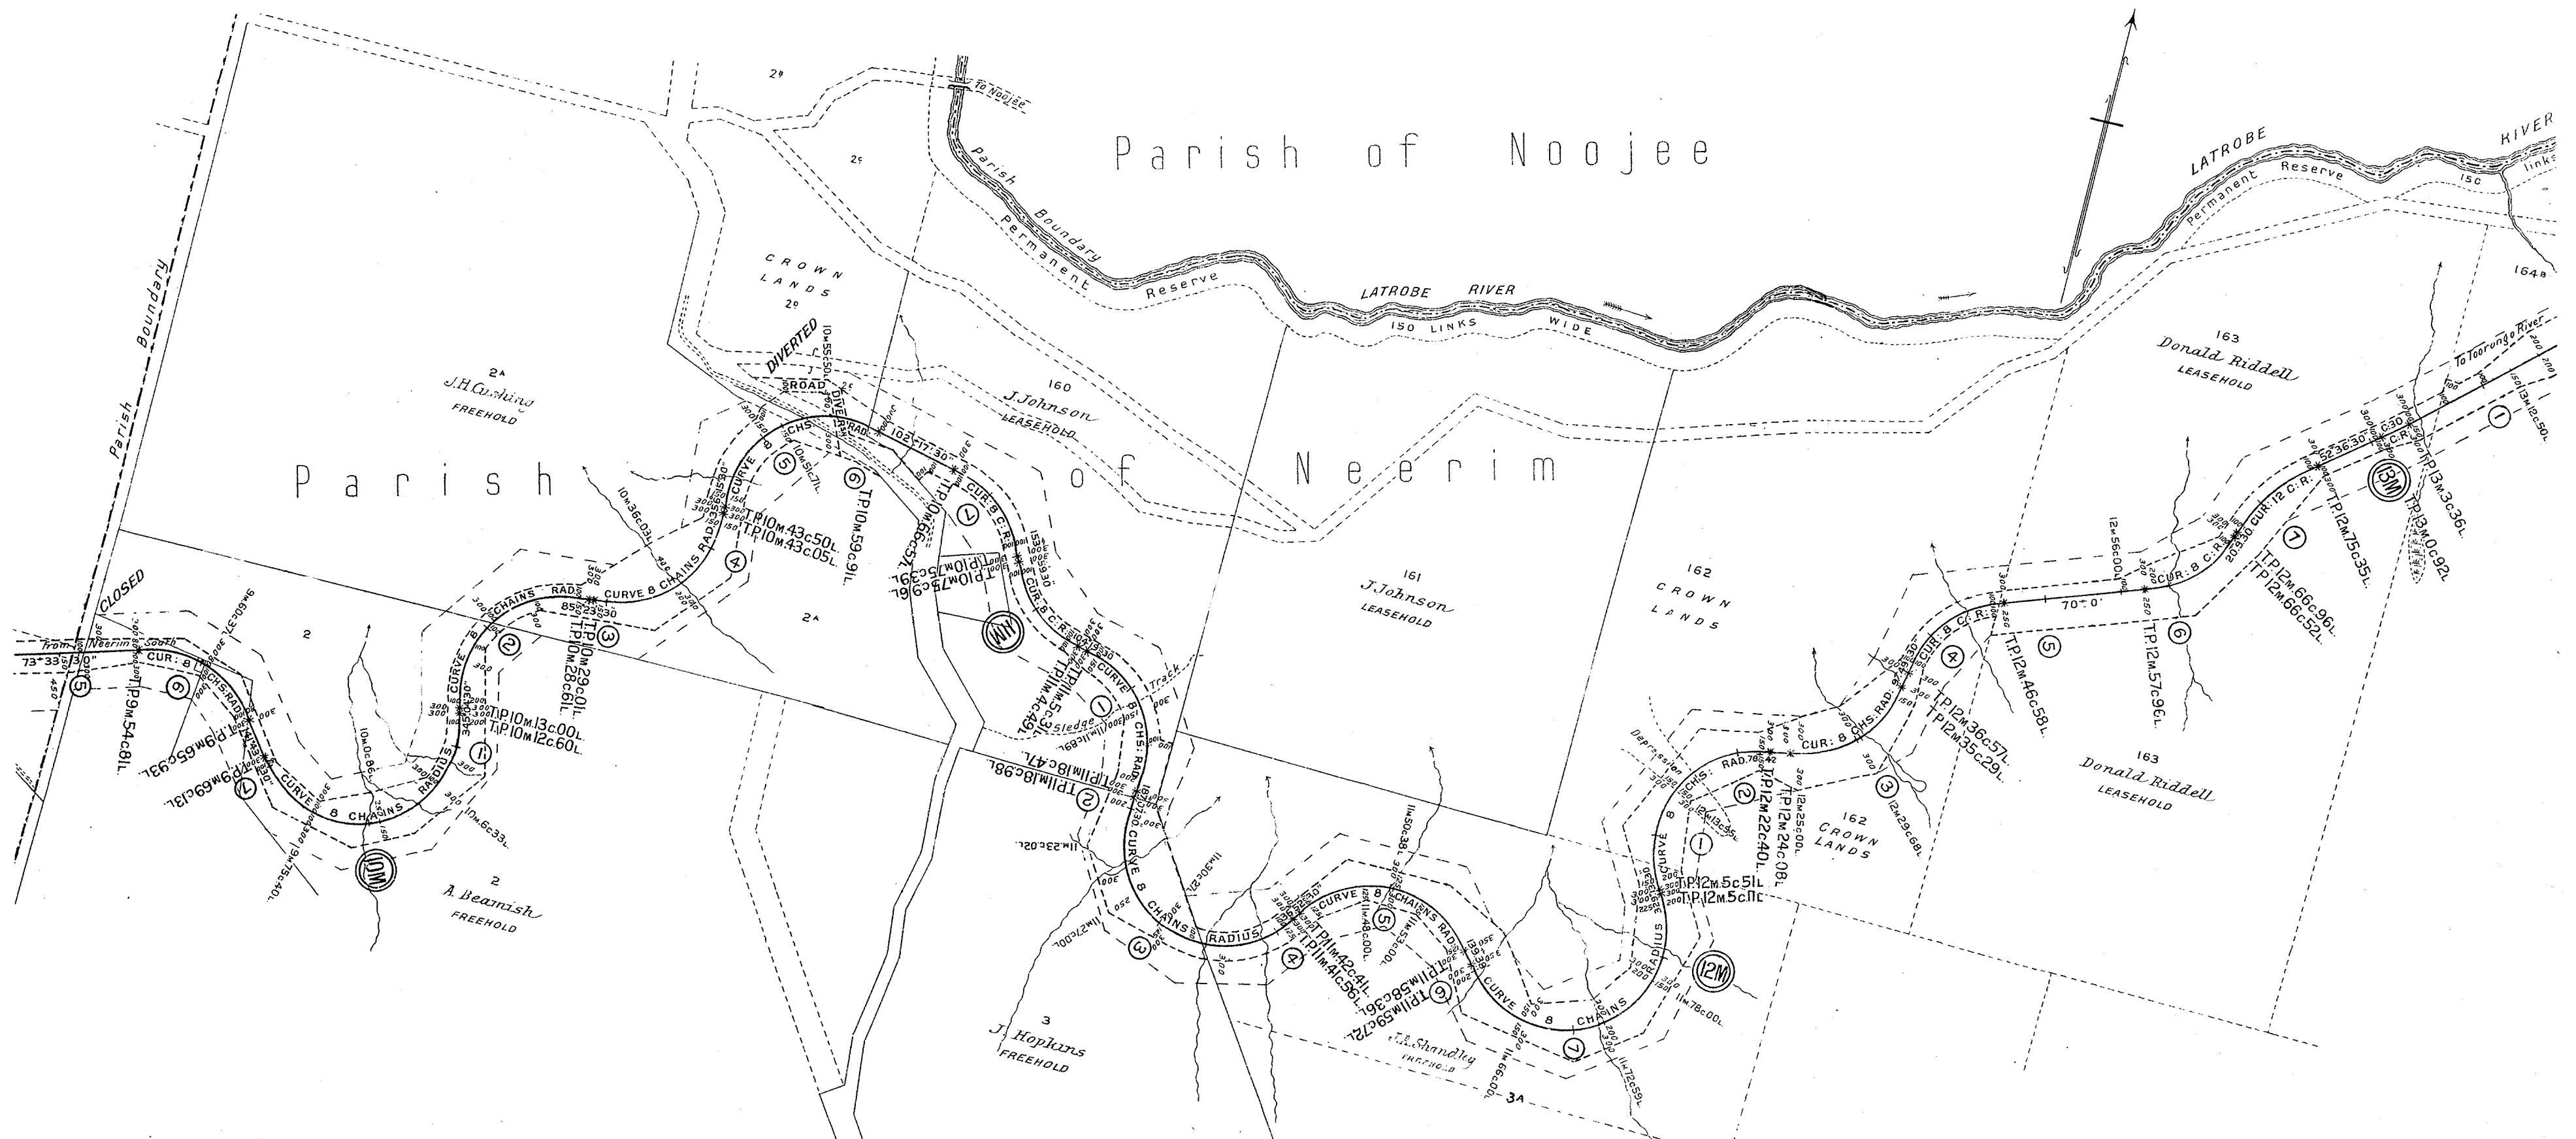

C O U N T Y O F

B U L N - B U L N

**VICTORIAN RAILWAYS
NEERIM SOUTH TO TOORONGO RIVER**

⑤
Reference No.....


Plan of Land belonging to occupied by
 Situated in the Parish of Neerim in the County of Buln-Buln

SCALE: - 10 CHAINS TO ONE INCH

Quantity of Land required and colored red more or less.
 1705/14

Parish of Noojee

Parish of Noojee East

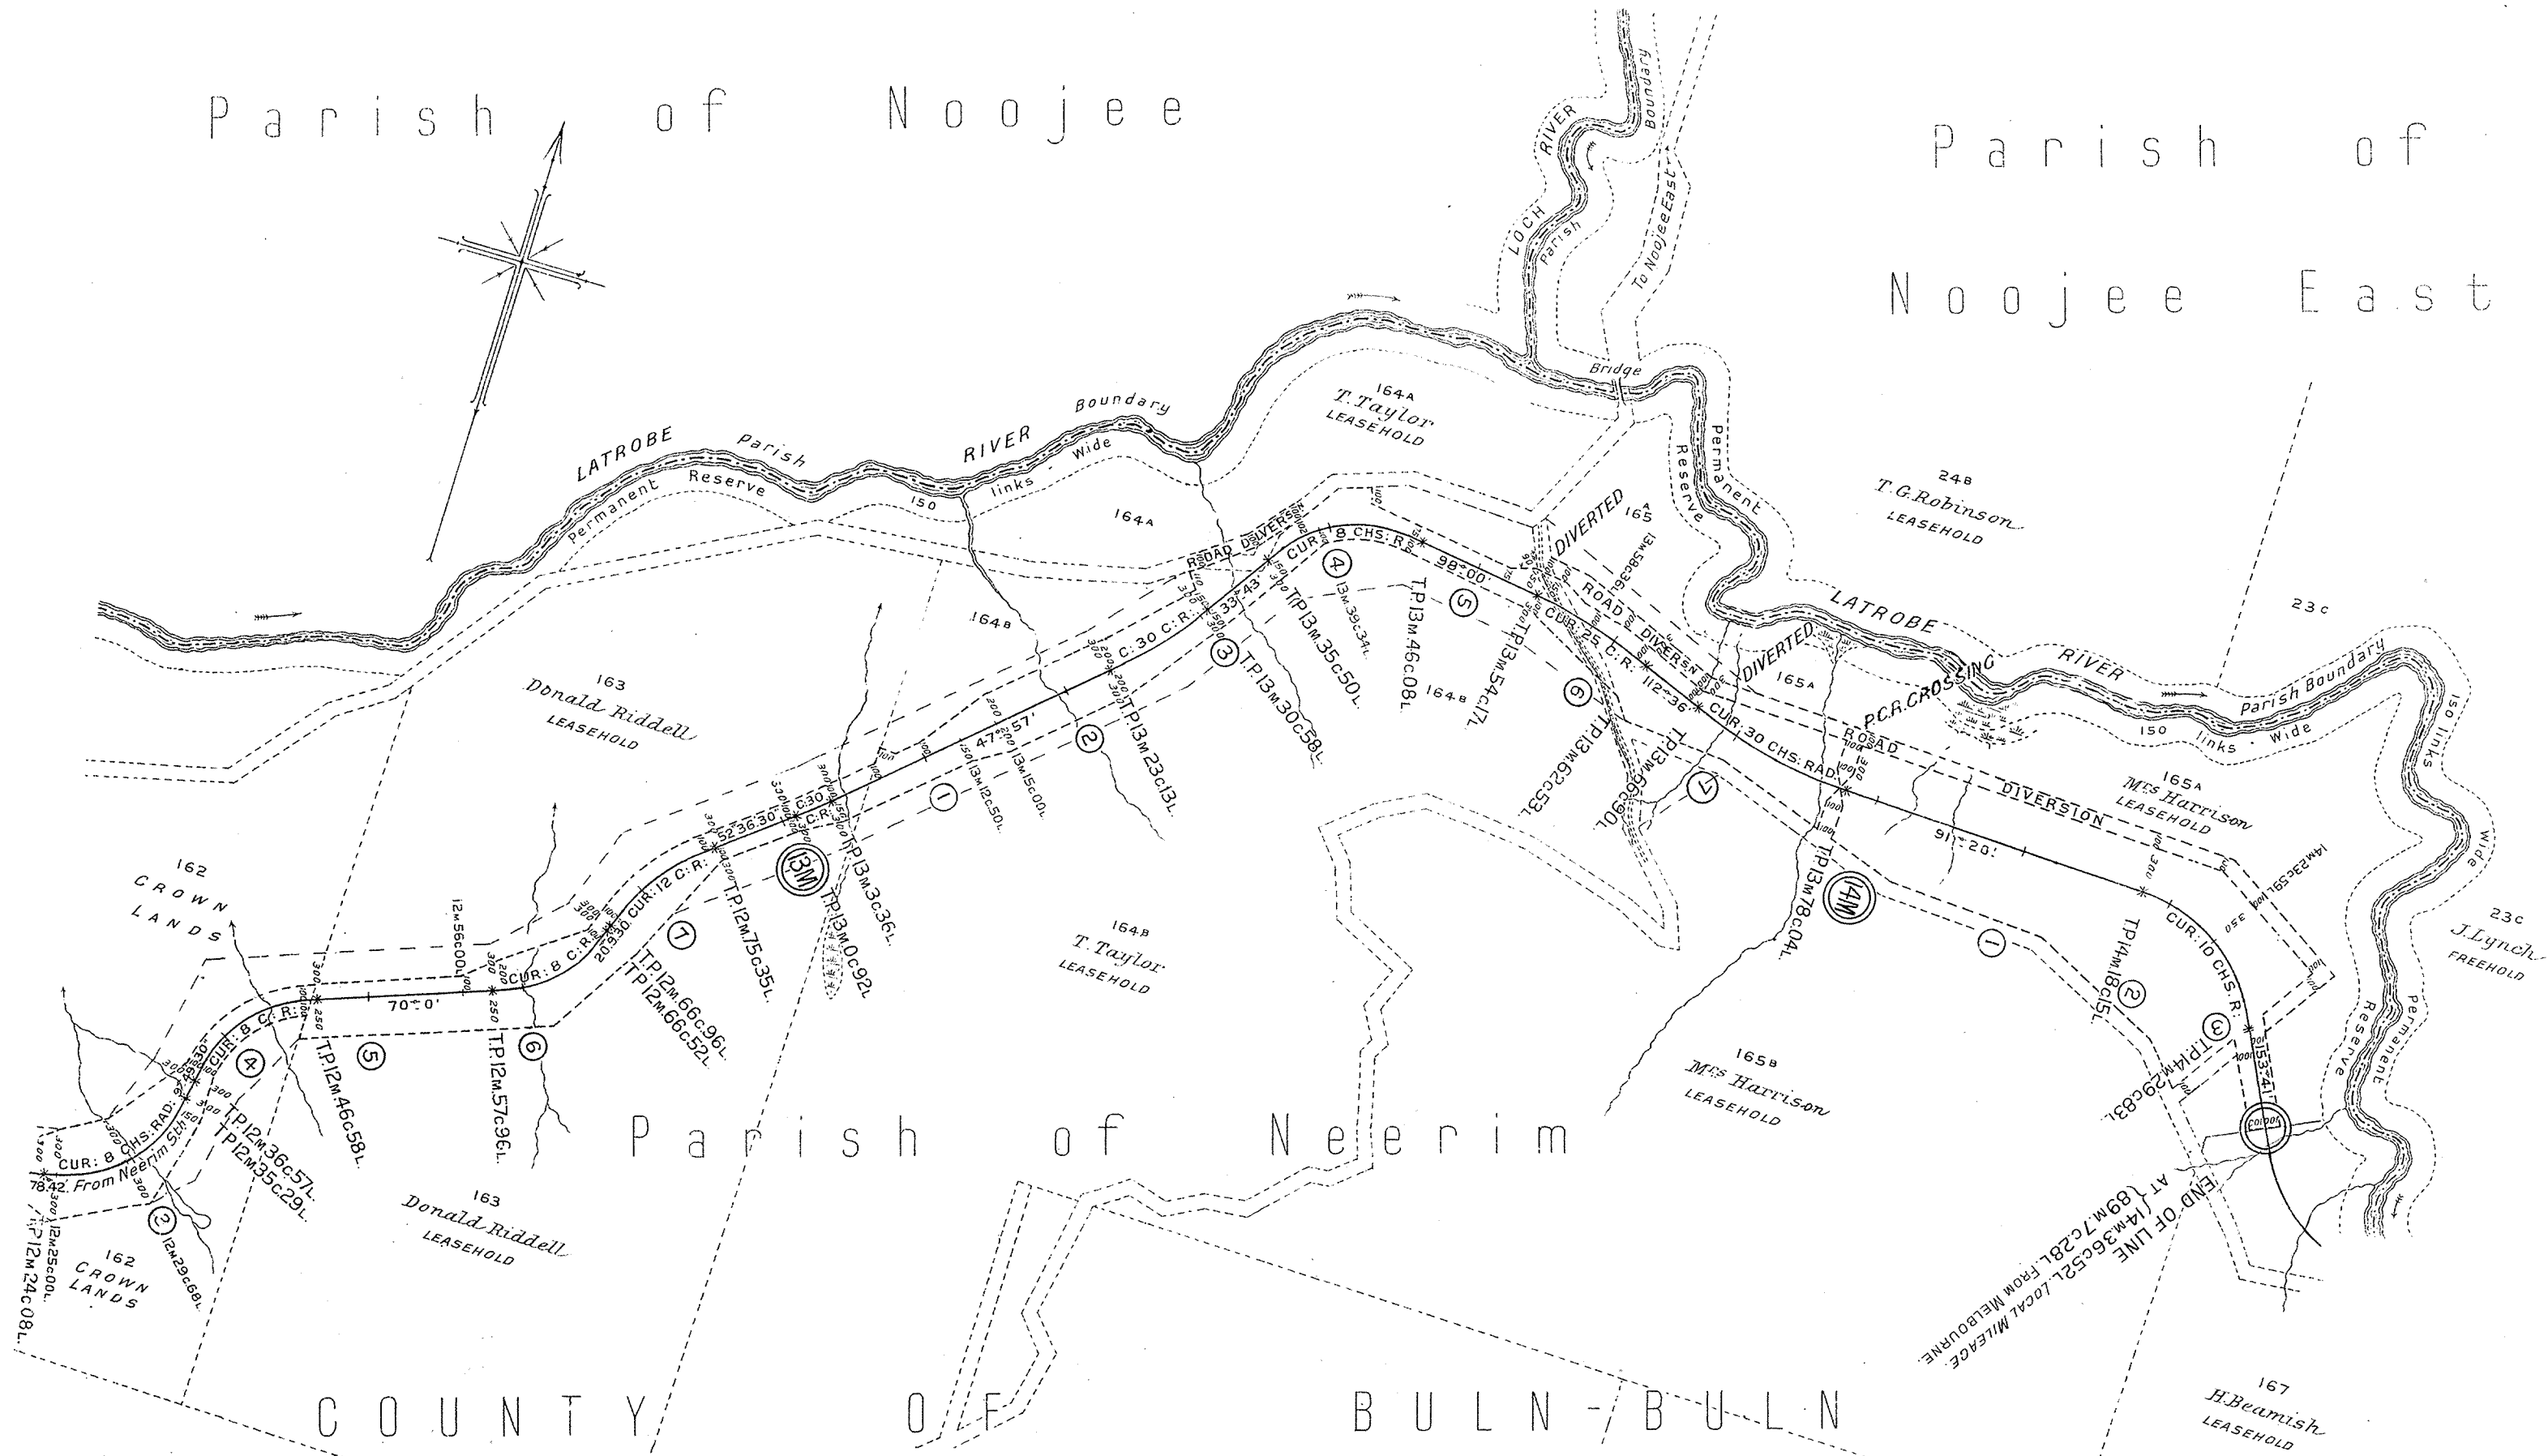


VICTORIAN RAILWAYS
NEERIM SOUTH TO TOORONGO RIVER

Reference No. 6

Plan of Land belonging to occupied by
Situating in the Parish of Neerim in the County of Buln-Buln

SCALE:-10 CHAINS TO ONE INCH

Quantity of Land required and colored red more or less.
L 706/14

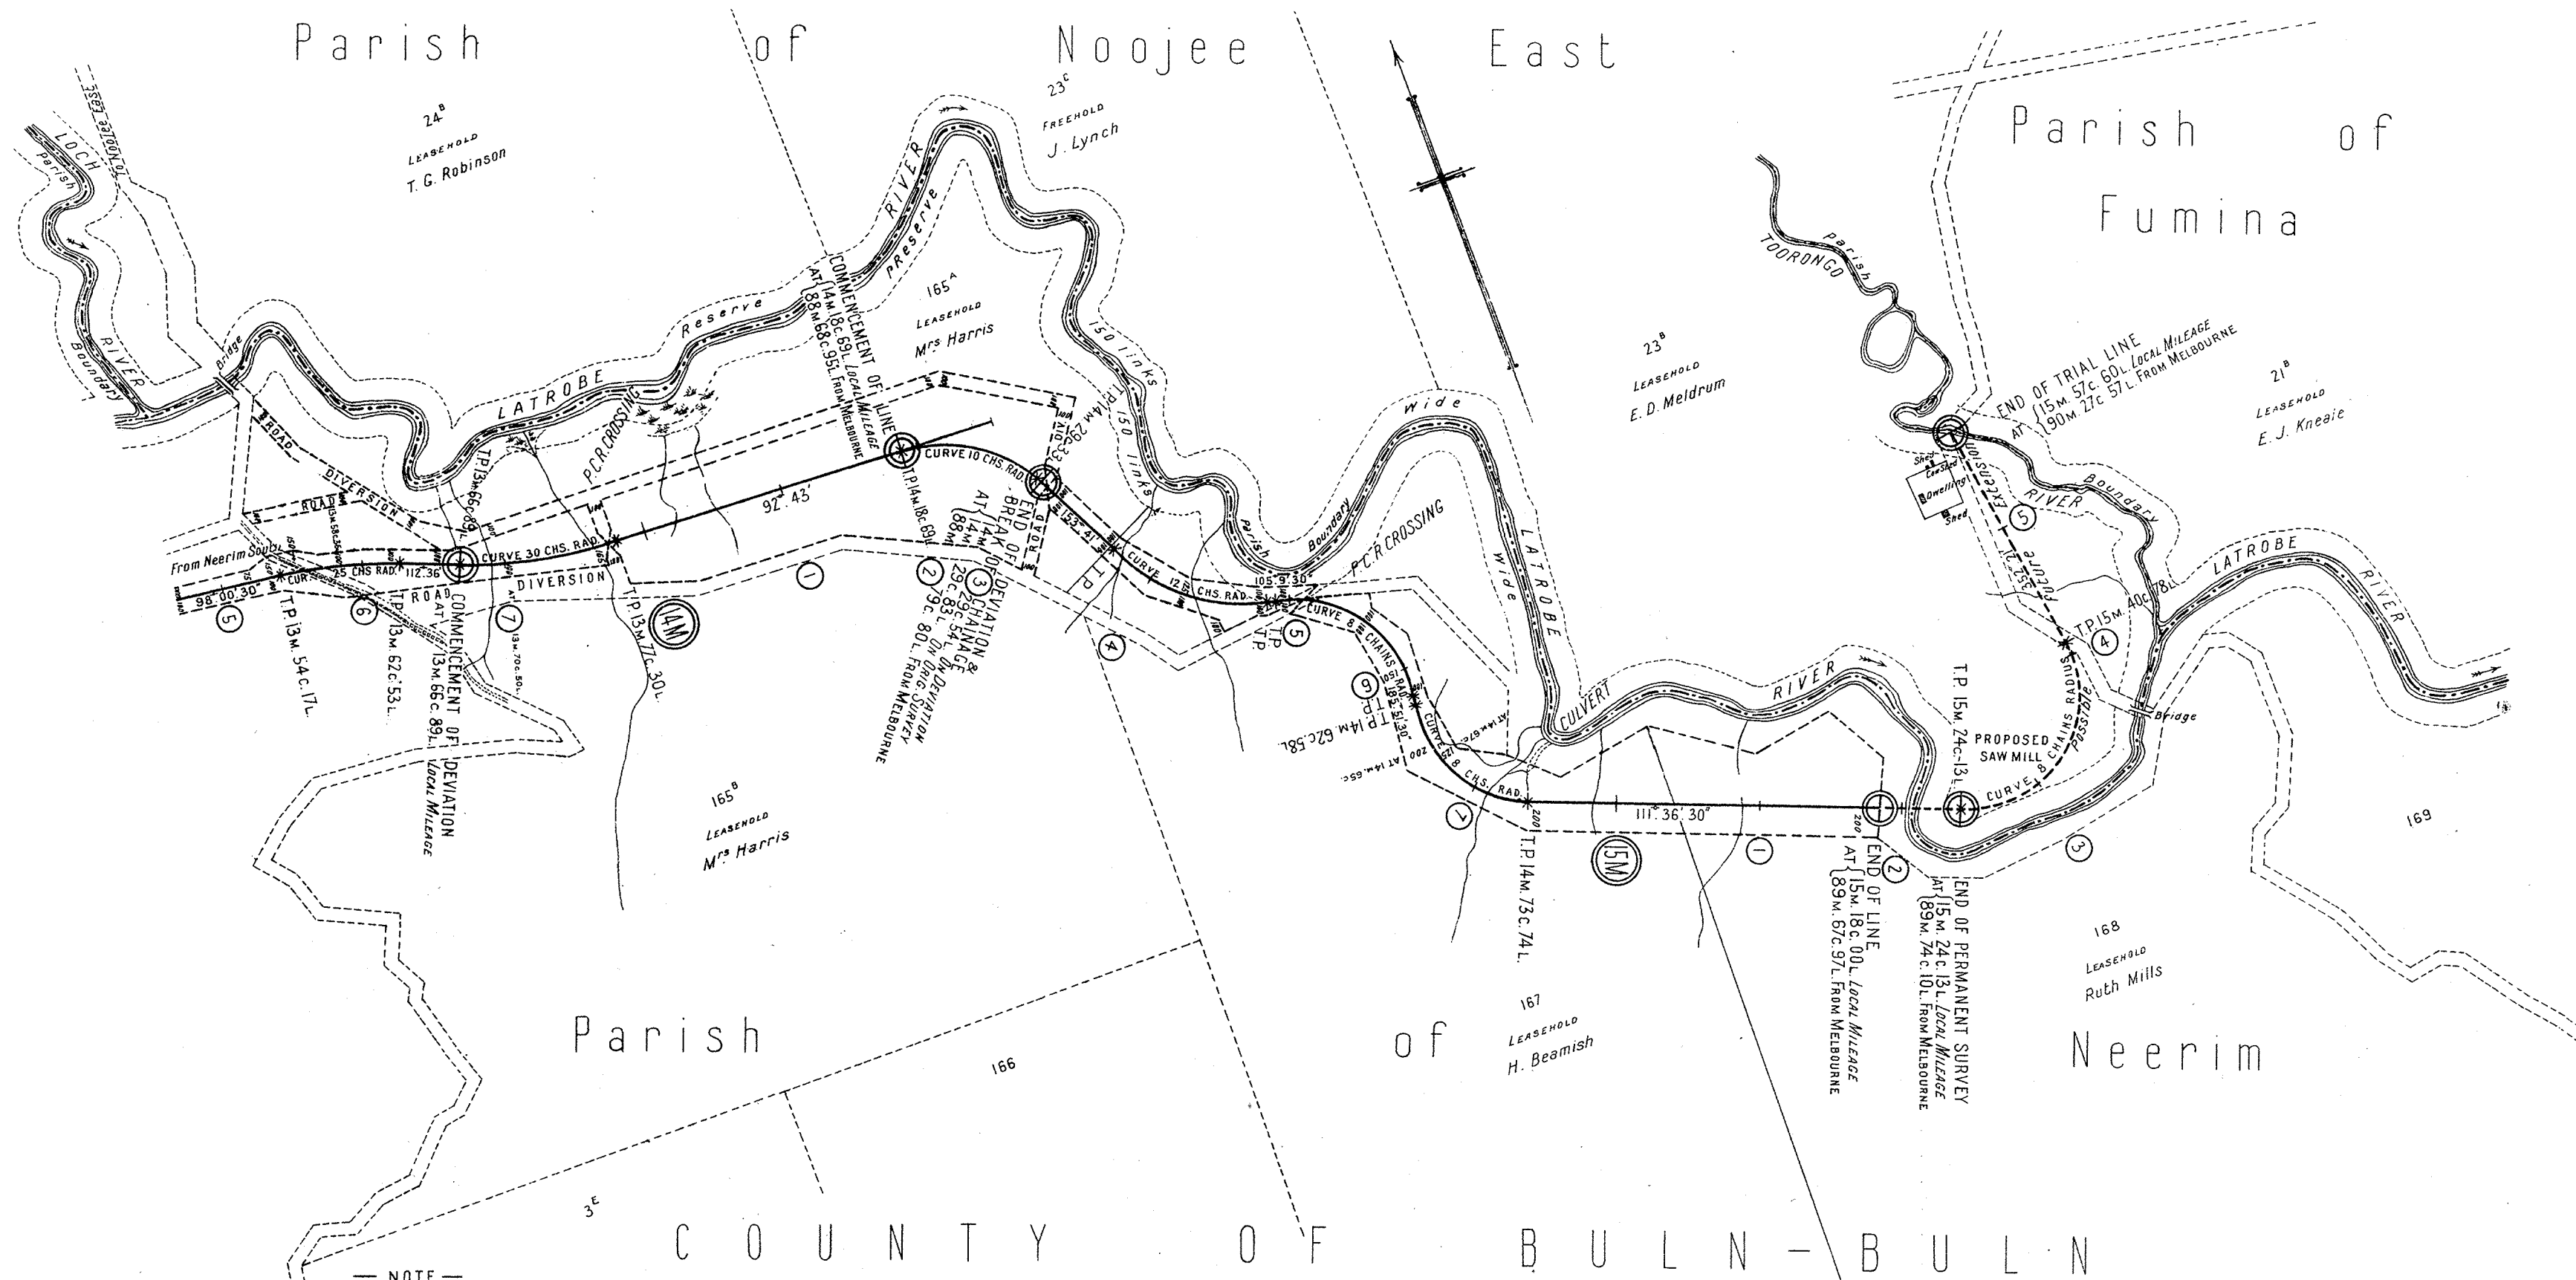

VICTORIAN RAILWAYS NEERIM SOUTH TO TOORONGO RIVER

⑦
 Reference No.

GOODS SIDING EXTENSION
 Plan of Land belonging to occupied by

Situated in the Parish of Neerim in the County of Buln.-Buln.

SCALE TEN CHAINS TO ONE INCH

Quantity of Land required and colored red " " " more or less.
 L.64/19

VICTORIAN RAILWAYS, NEERIM SOUTH TO TOORONGO RIVER

SCALE 10 CHAINS TO AN INCH

Nº1



VICTORIAN RAILWAYS, NEERIM SOUTH TO TOORONGO RIVER

SCALE 10 CHAINS TO AN INCH

No 2



VICTORIAN RAILWAYS, NEERIM SOUTH TO TOORONGO RIVER

— SCALE — 10 CHAINS TO AN INCH

Nº3



VICTORIAN RAILWAYS, NEERIM SOUTH TO TOORONGO RIVER

SCALE 10 CHAINS TO AN INCH


Nº4



VICTORIAN RAILWAYS, NEERIM SOUTH TO TOORONGO RIVER

SCALE 10 CHAINS TO AN INCH


No 5

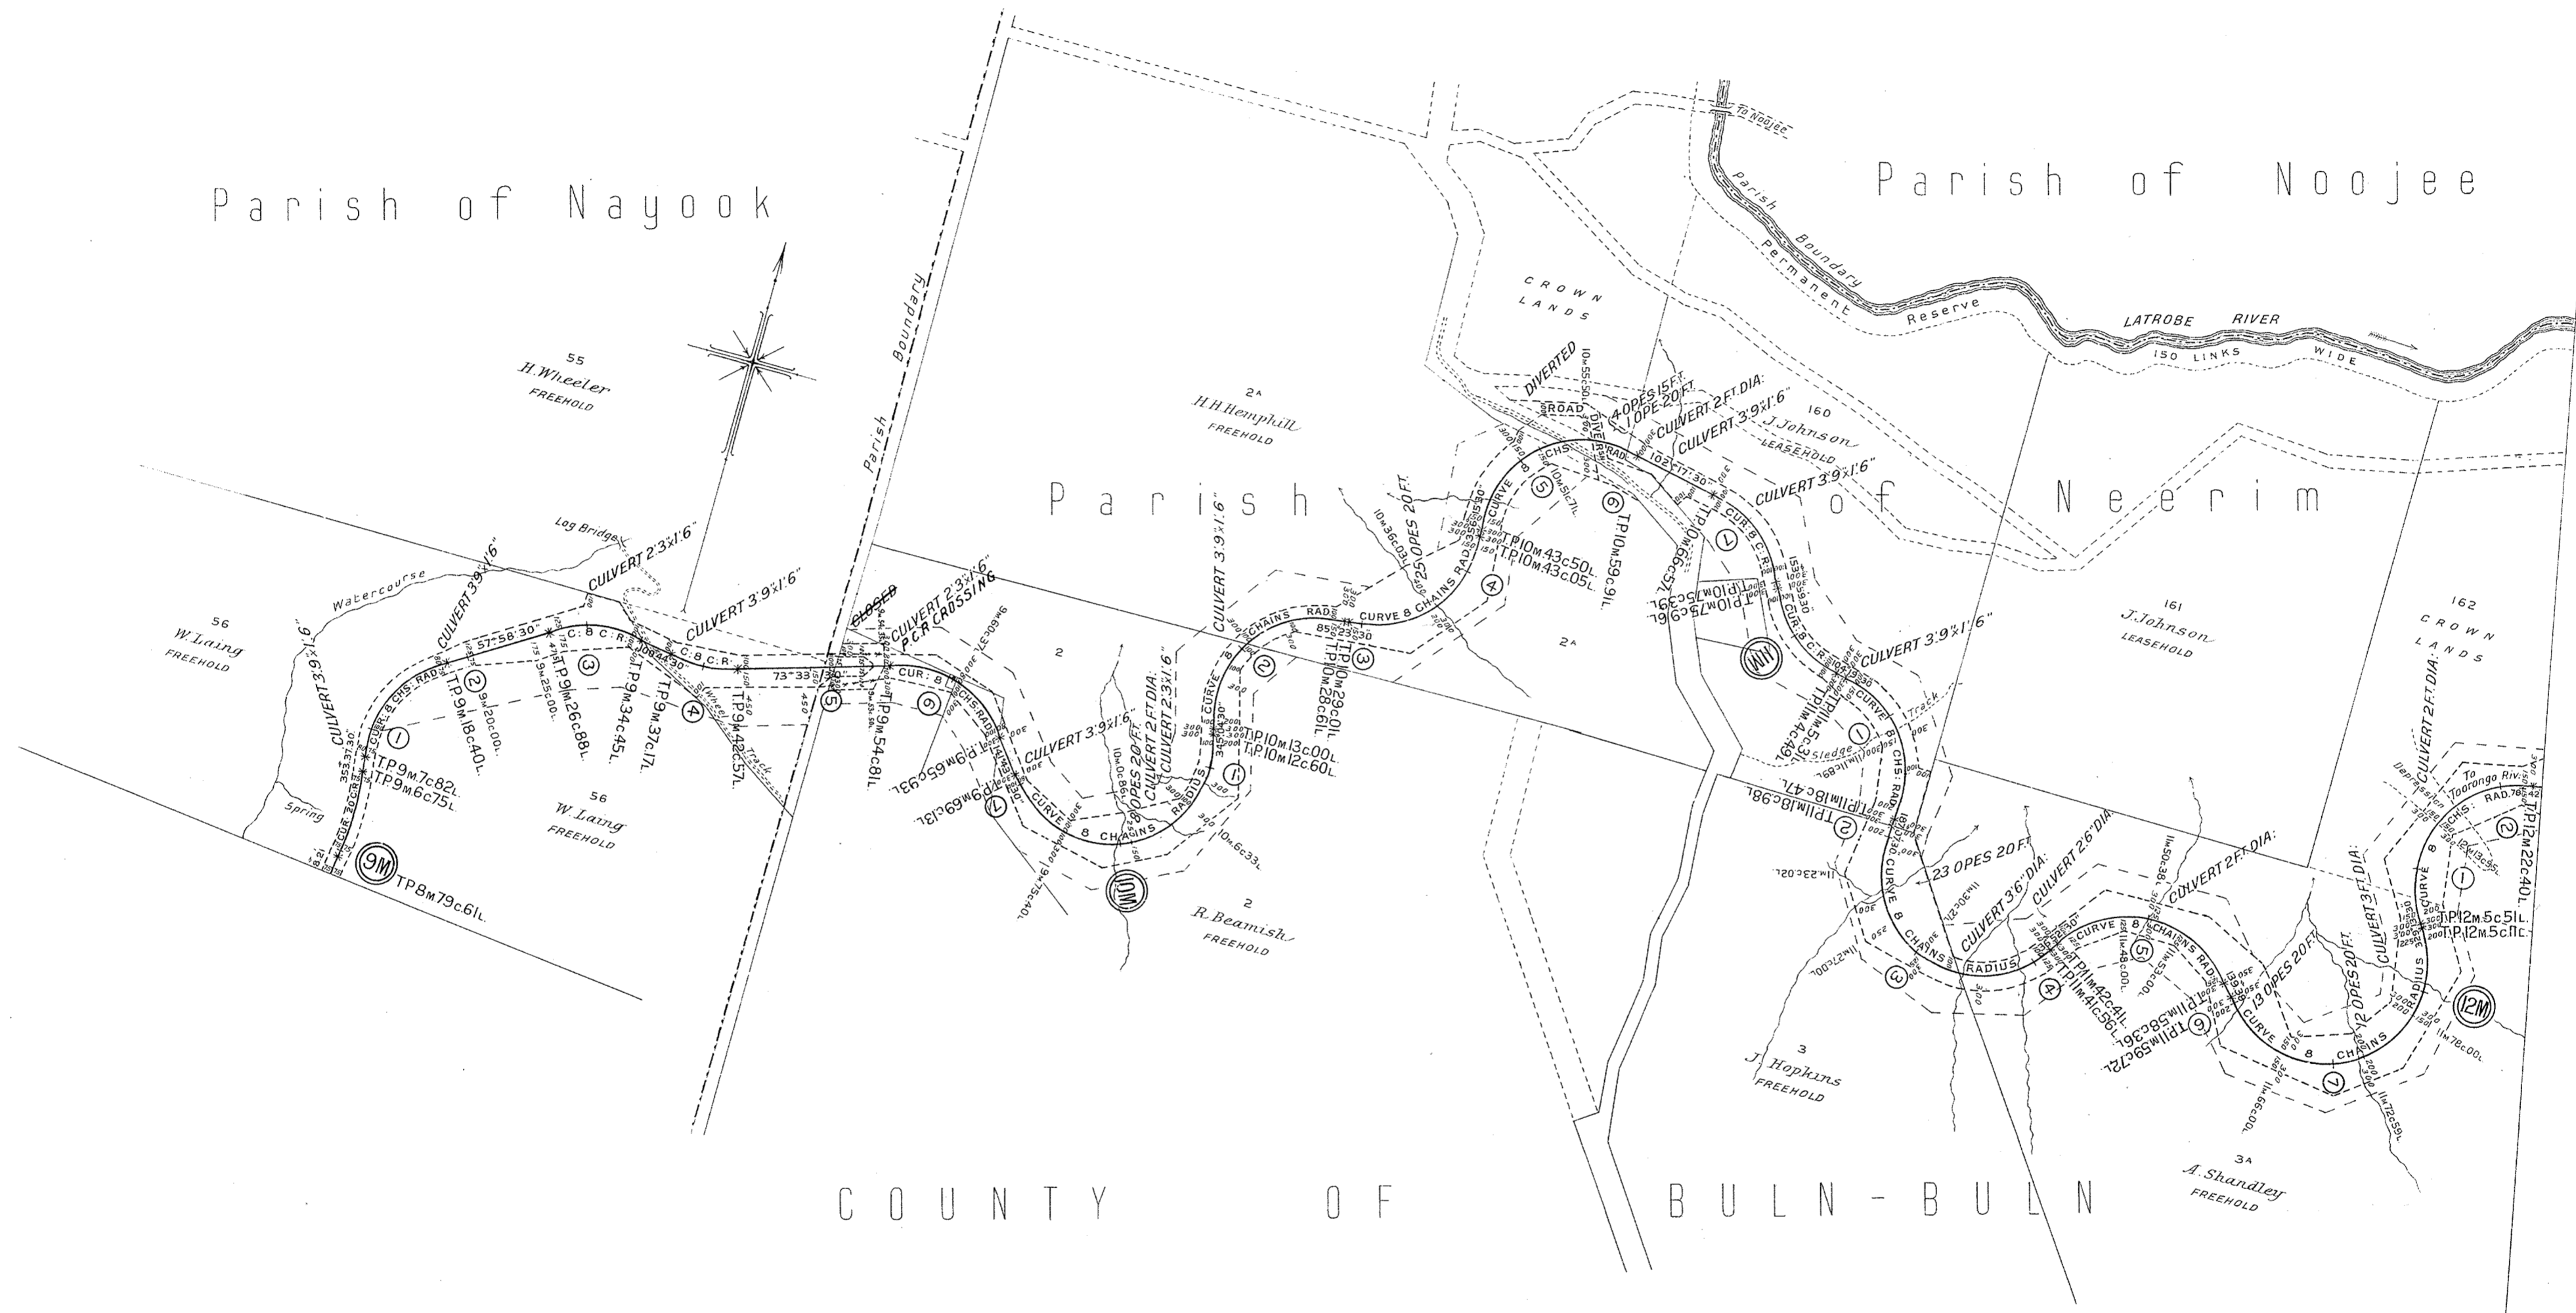

VICTORIAN RAILWAYS, NEERIM SOUTH TO TOORONGO RIVER

SCALE 10 CHAINS TO AN INCH


No 6*

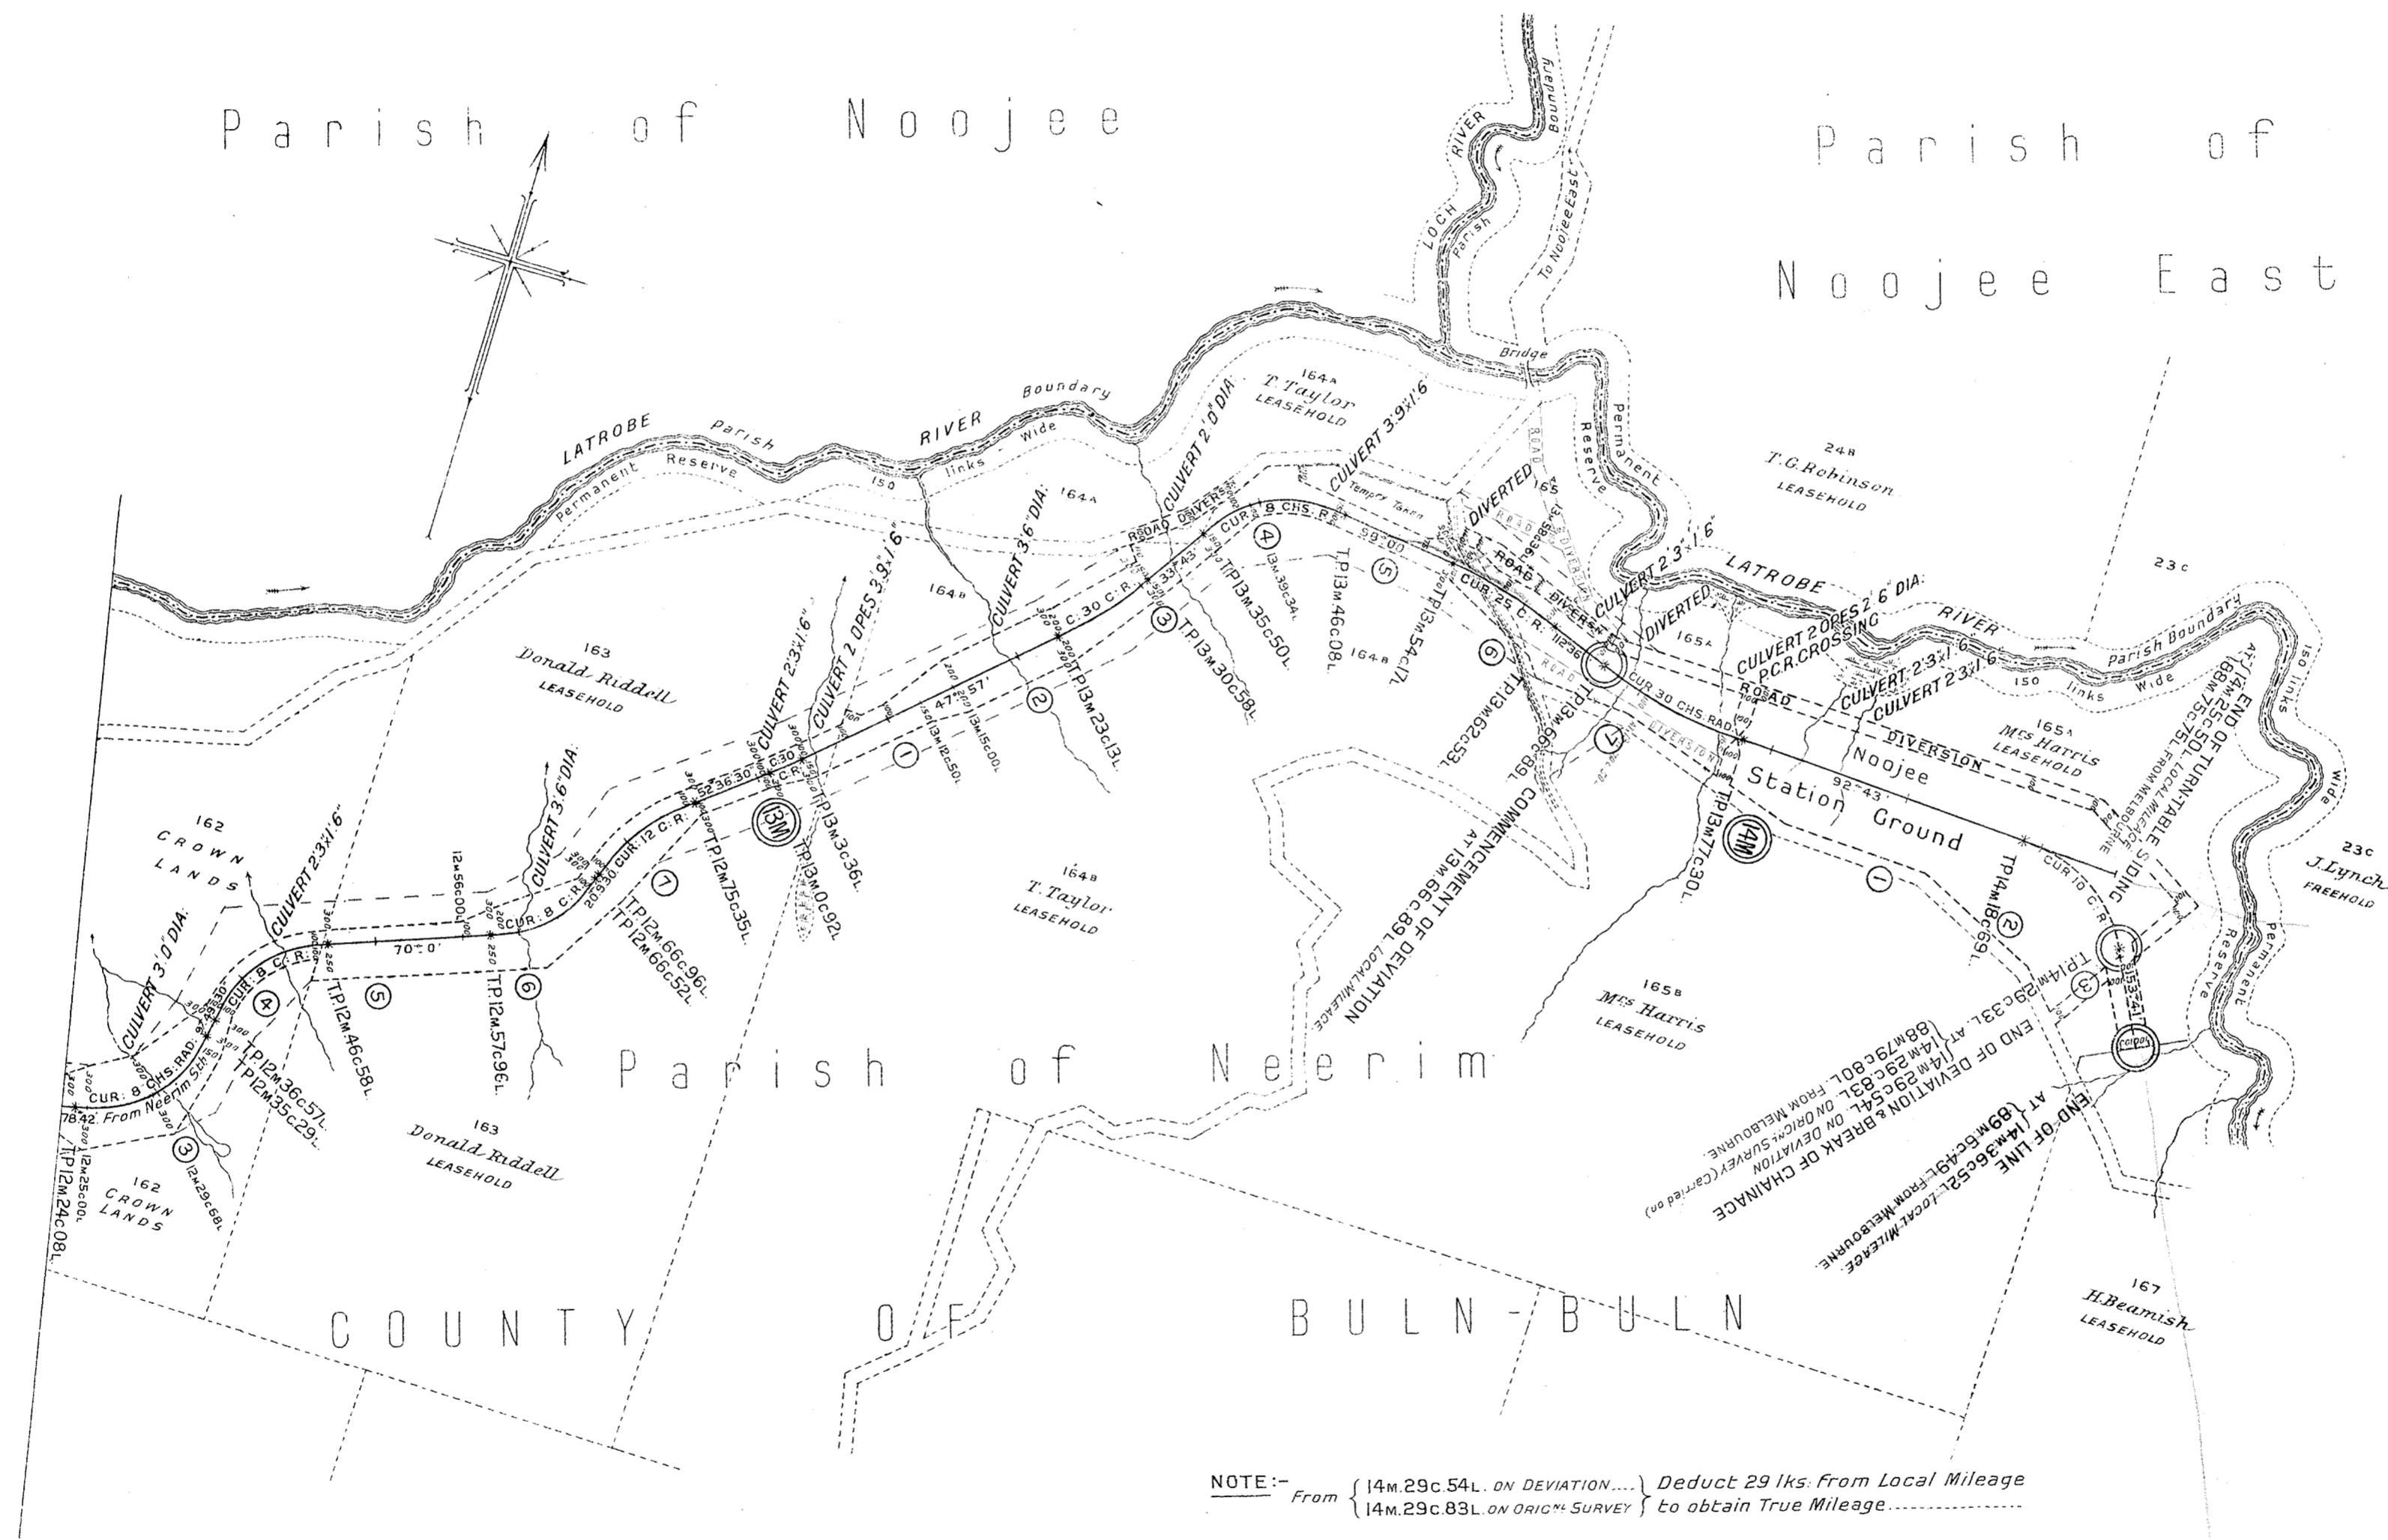

V. R.
RAILWAY CONSTRUCTION
NEERIM SOUTH TO TOORONGO RIVER
GOODS SIDING EXTENSION

—SCALE— 10 CHAINS TO AN INCH

N^o7

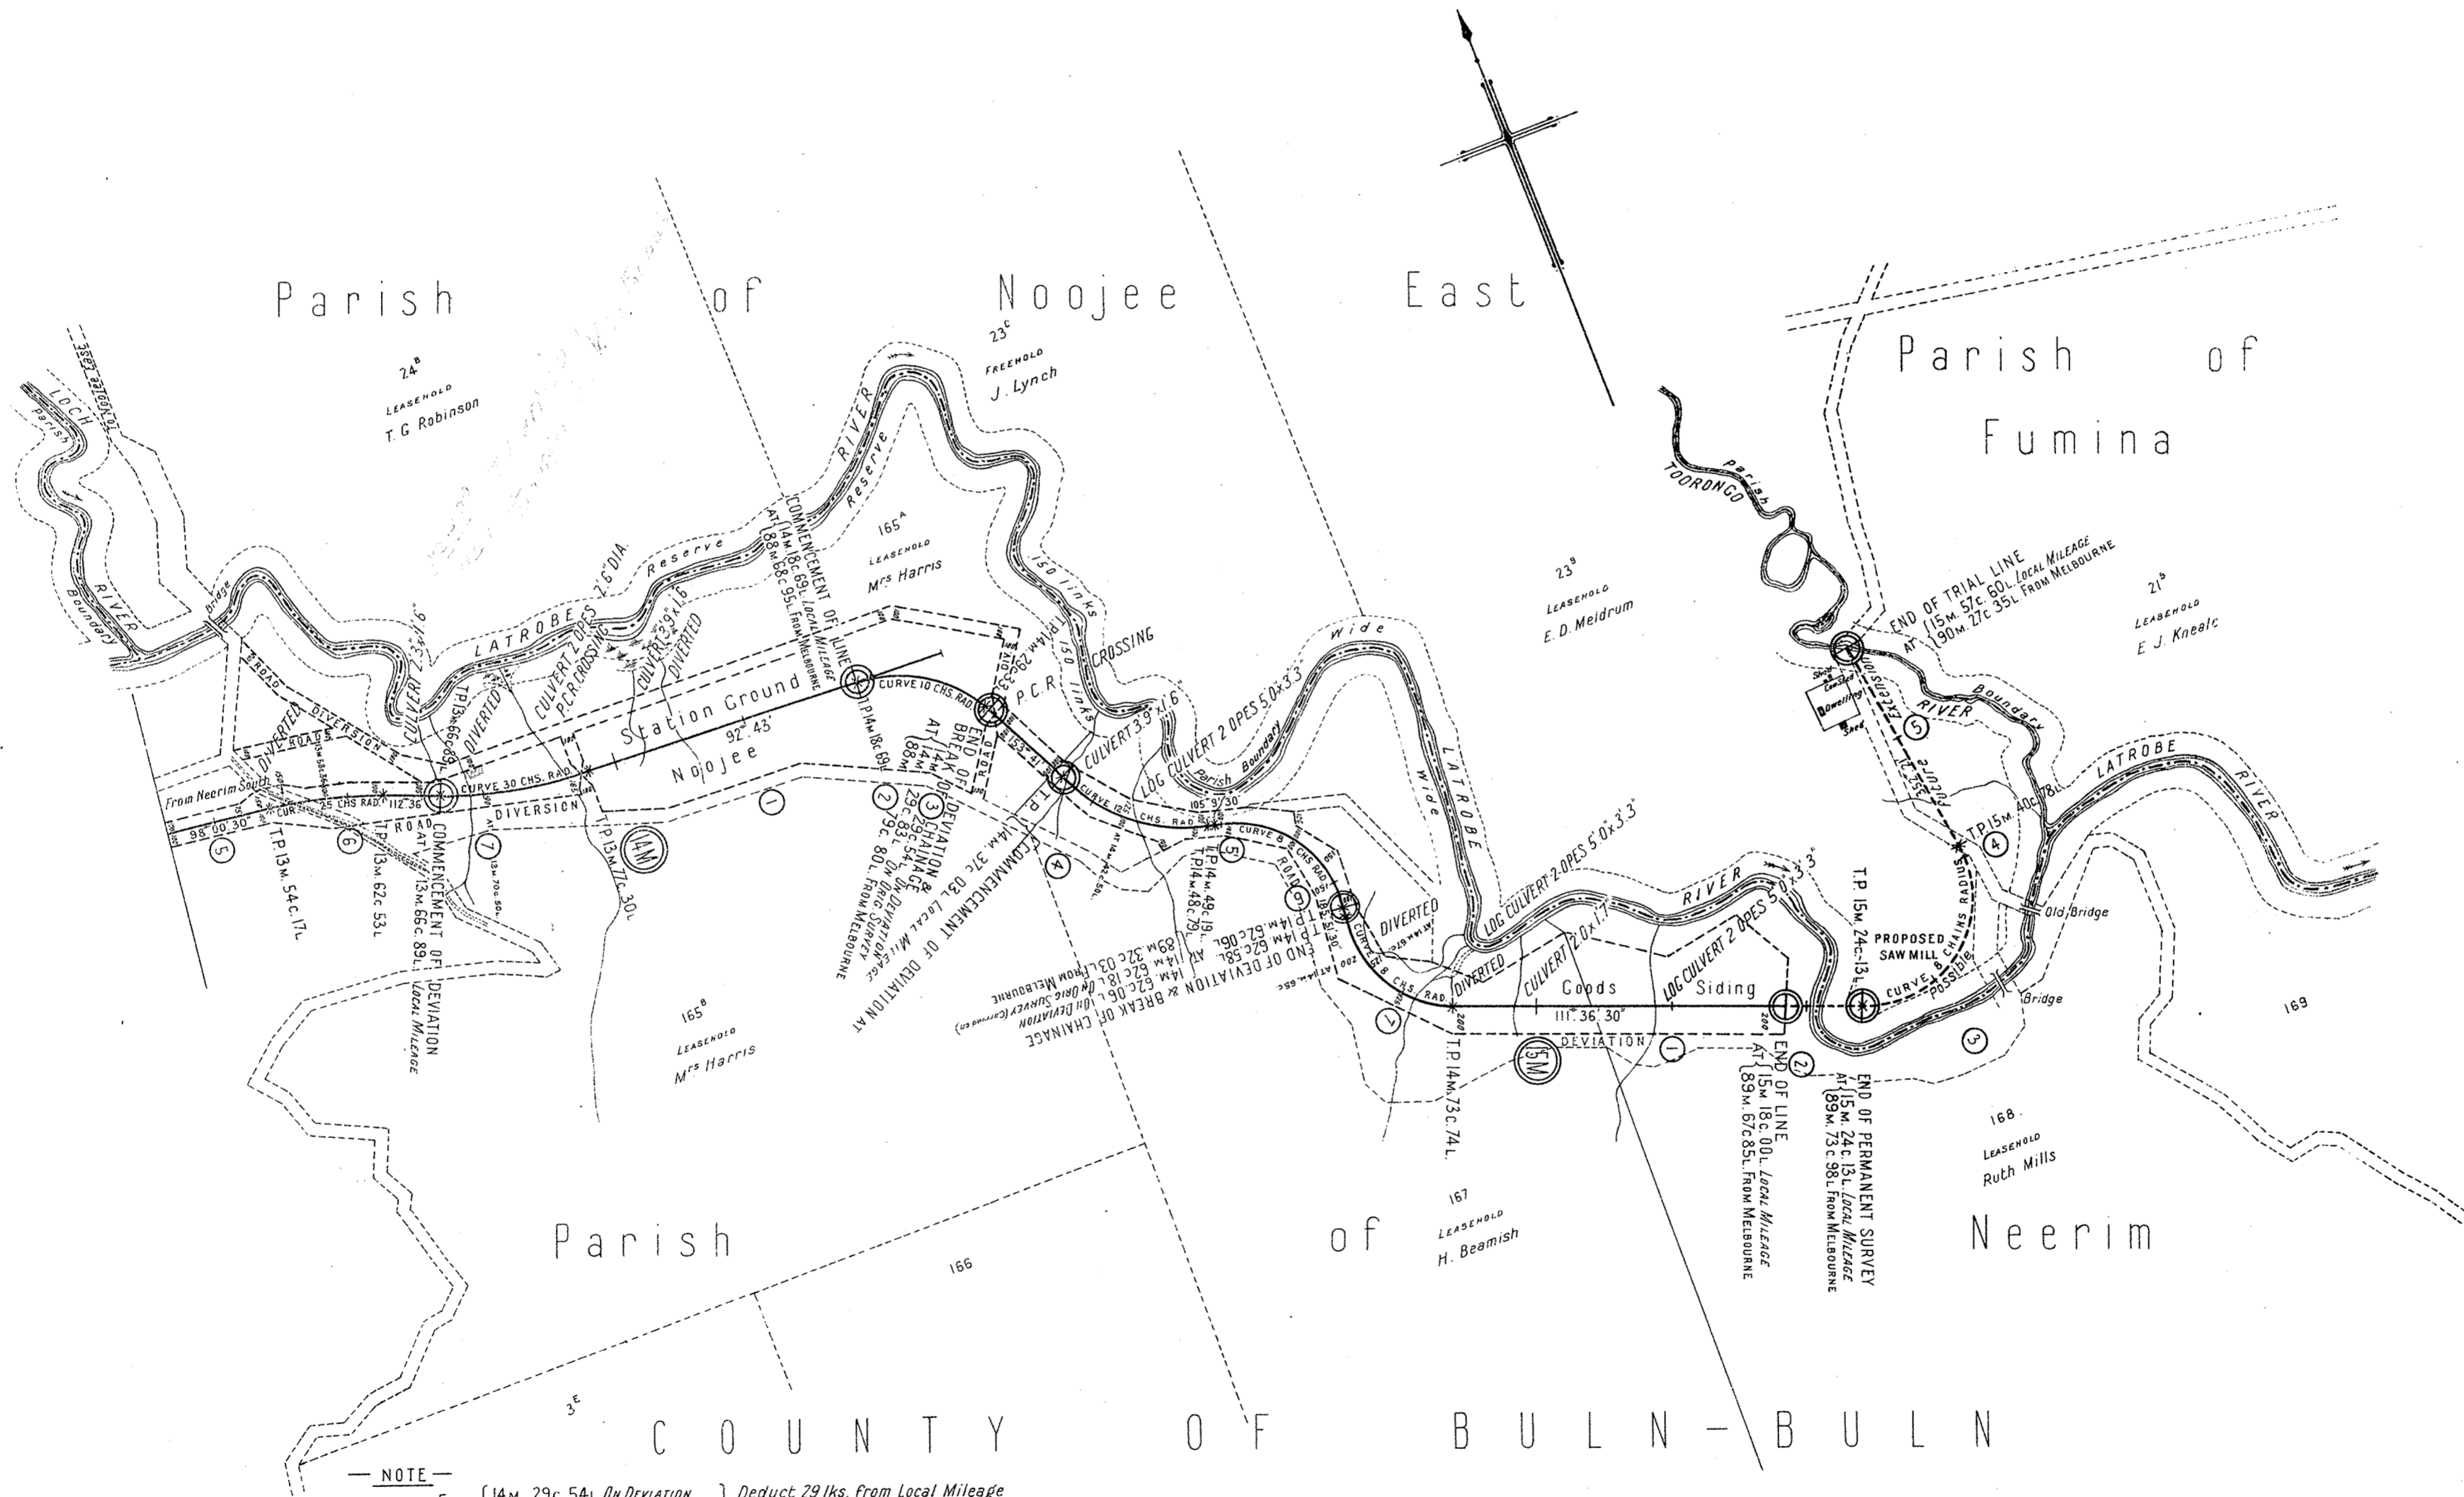


— NOTE —

From { 14m. 29c. 54l. On Deviation	} Deduct 29 lks. From Local Mileage
14m. 29c. 83l. On Orig. Survey	
From { 14m. 62c. 06l. On Deviation	} Deduct 41 lks. From Local Mileage
14m. 62c. 18l. On Orig. Survey	

VICTORIAN RAILWAYS, NEERIM SOUTH TO TOORONGO RIVER

No 6



— SCALES —
HORIZONTAL. 4 CHAINS TO AN INCH.
VERTICAL. 40 FEET TO AN INCH.

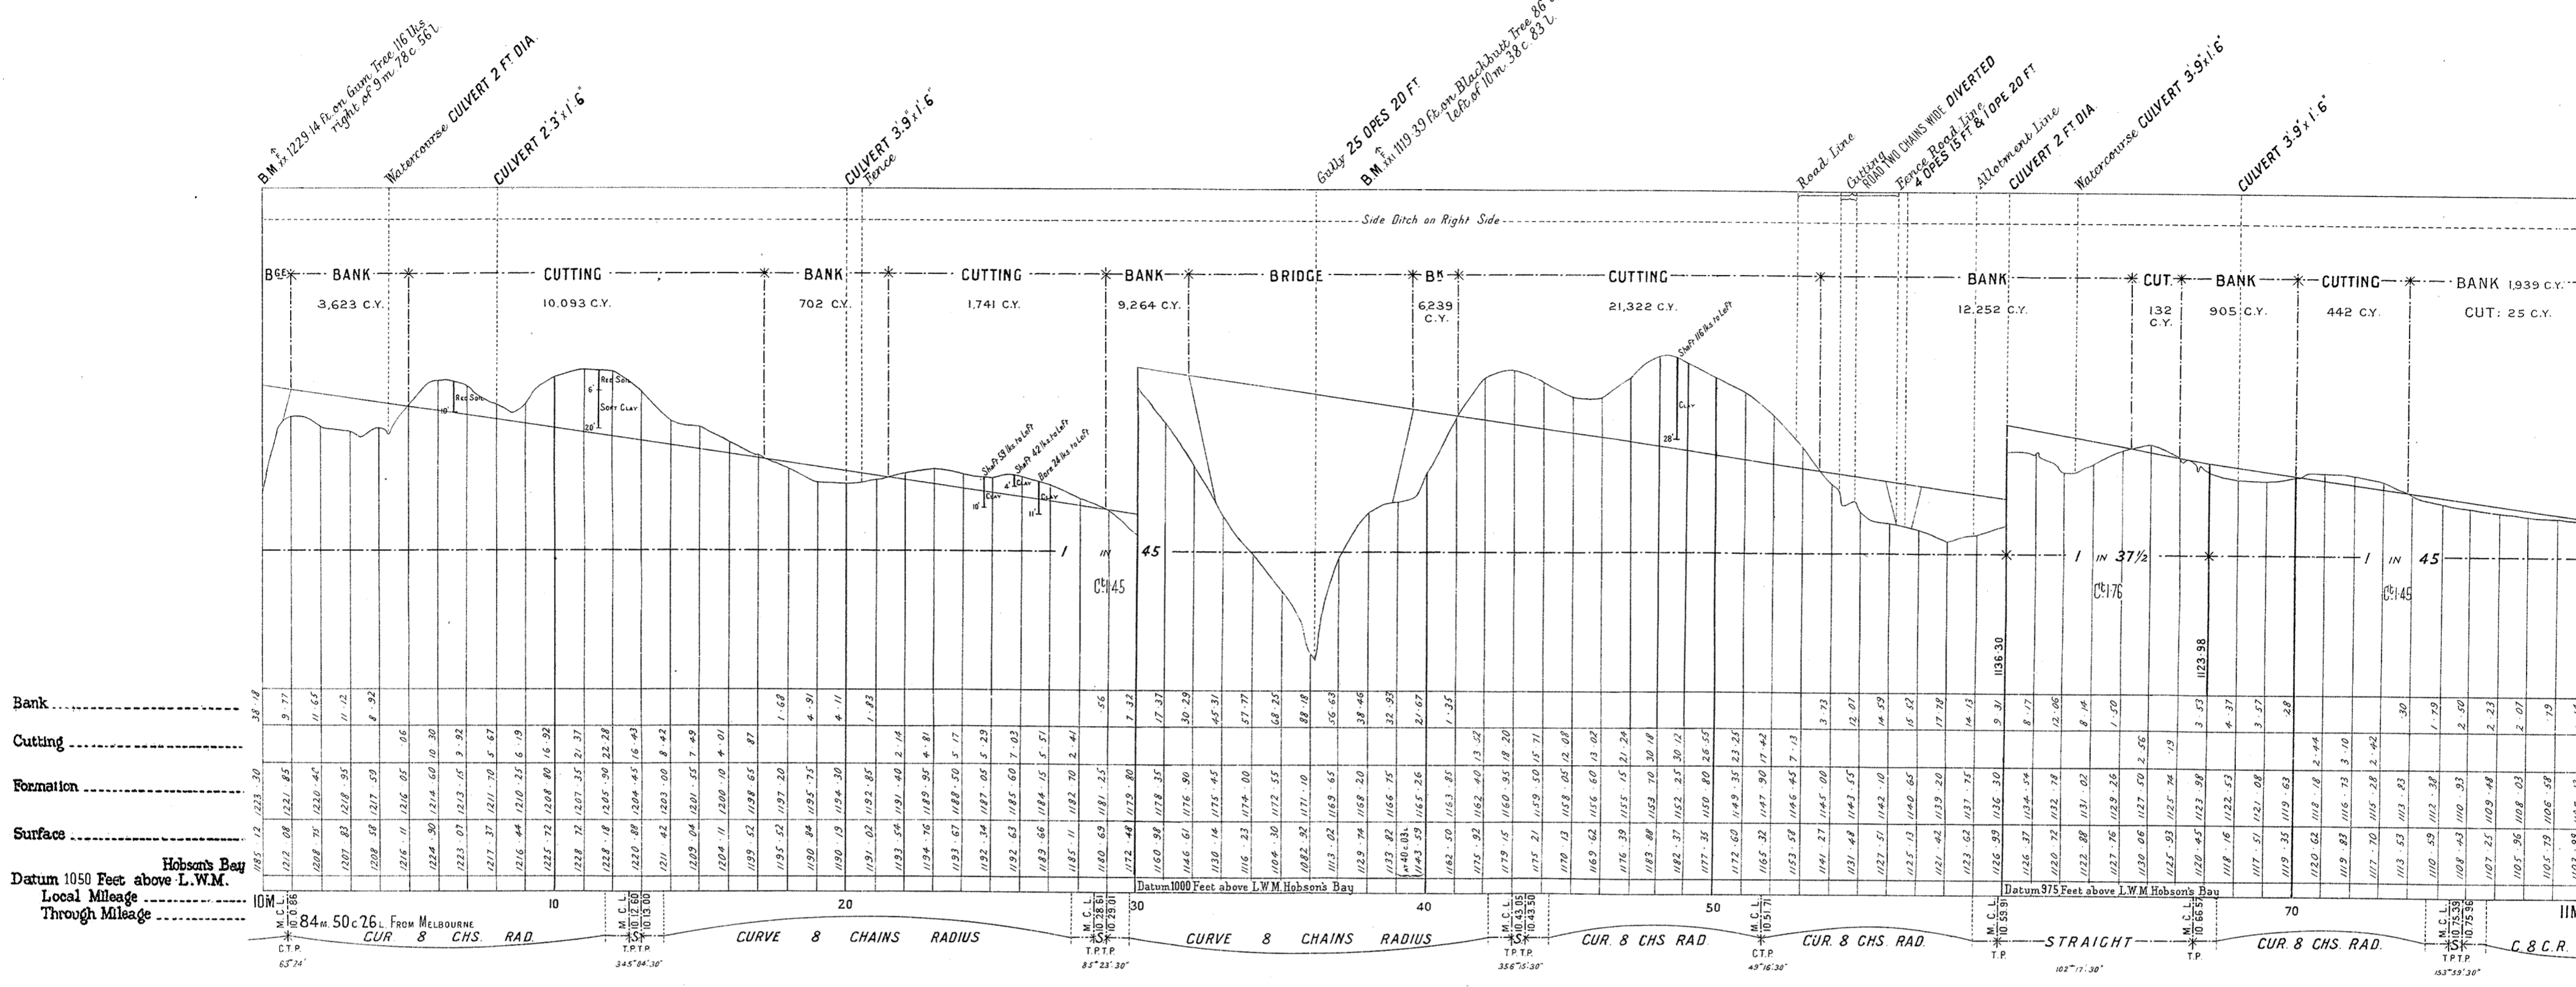

VICTORIAN RAILWAYS. NEERIM SOUTH TO TOORONGO RIVER

SCALES { HORIZONTAL. 4 CHAINS TO AN INCH.
VERTICAL. 40 FEET TO AN INCH.



No 7 **

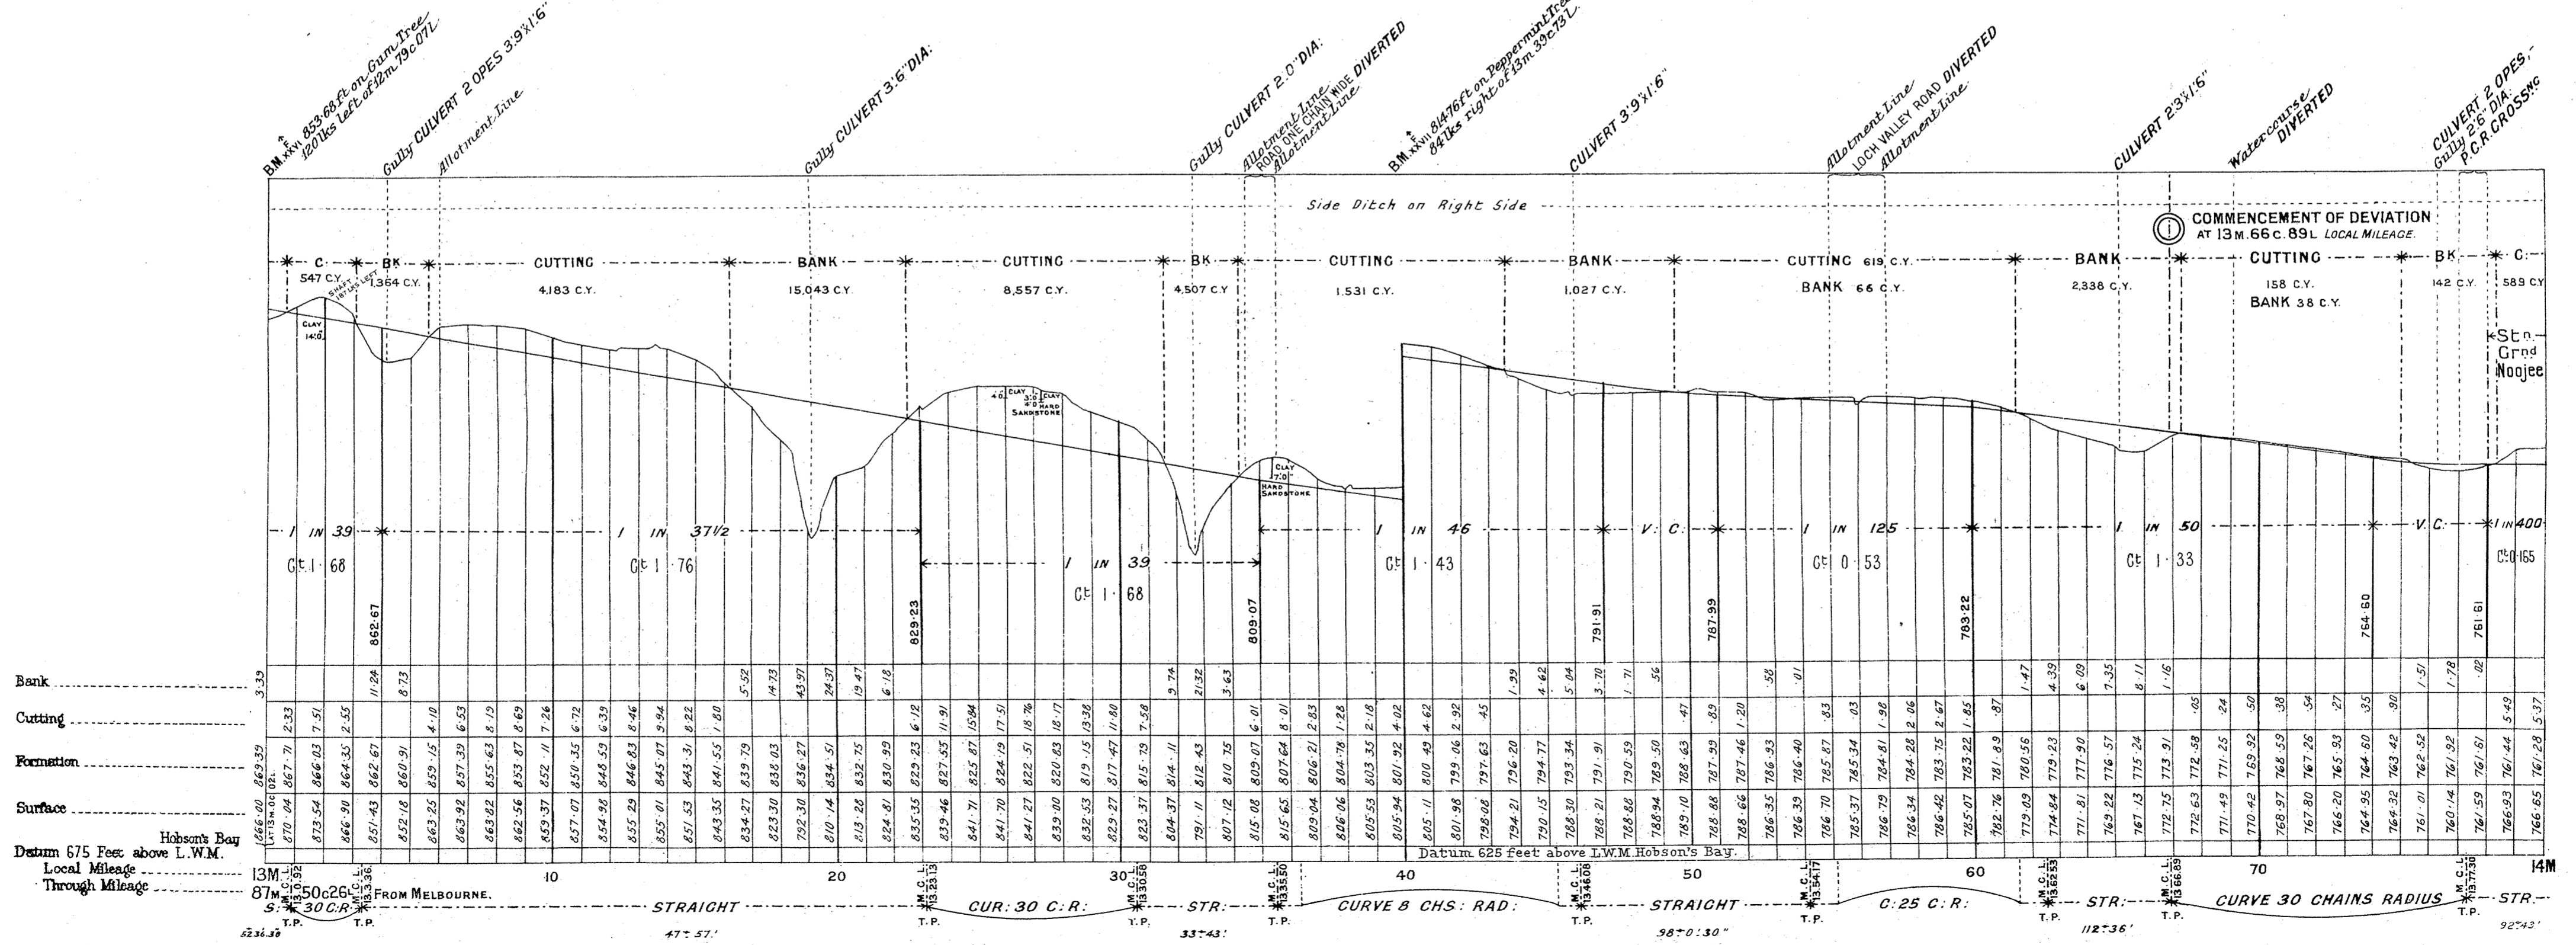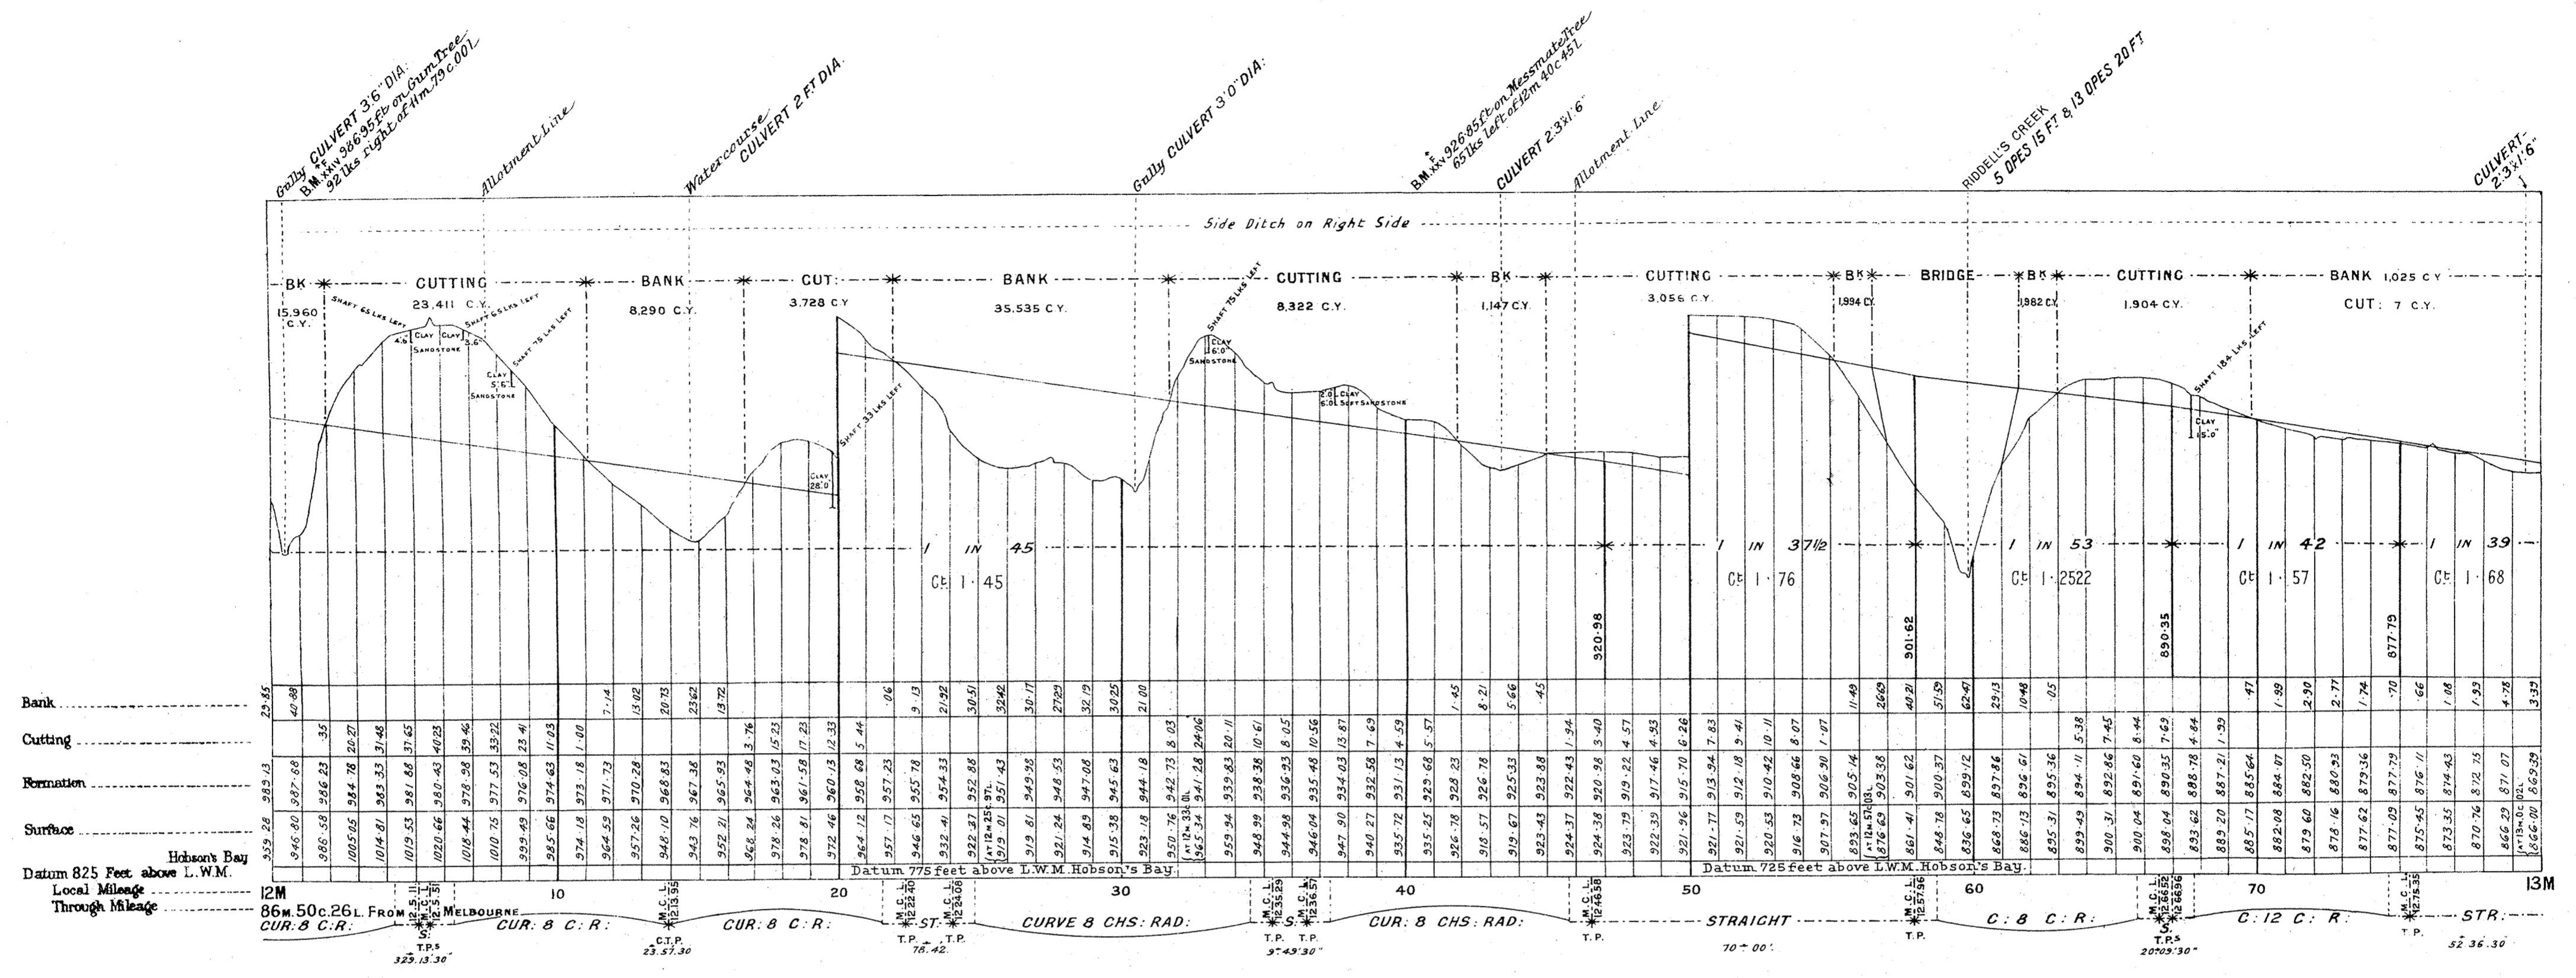

V. R. RAILWAY CONSTRUCTION NEERIM SOUTH TO TOORONGO RIVER GOODS SIDING EXTENSION

No 9

SCALES (HORIZONTAL, 4 CHAINS TO AN INCH.
VERTICAL, 40 FEET TO AN INCH.)

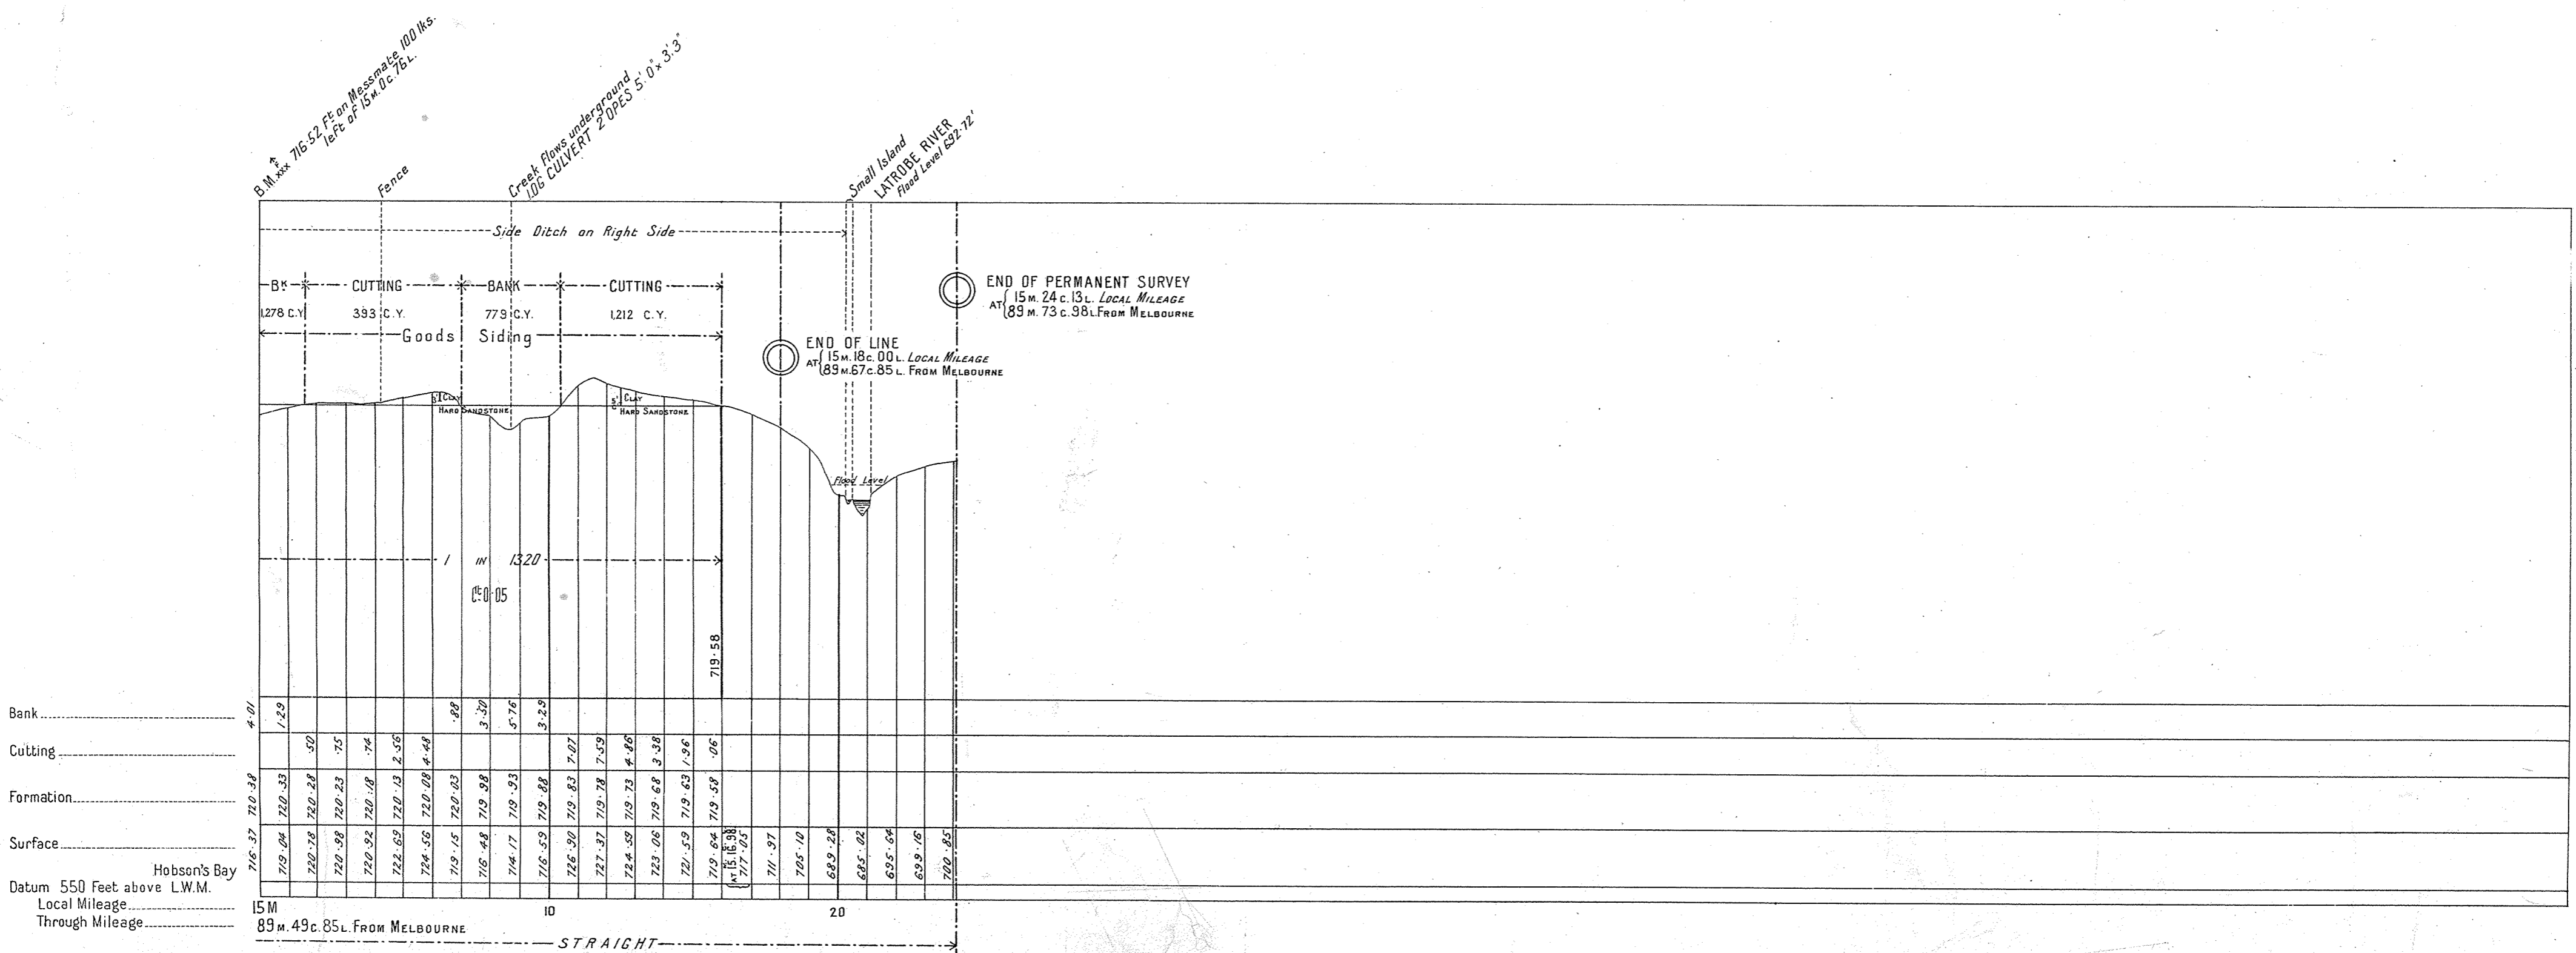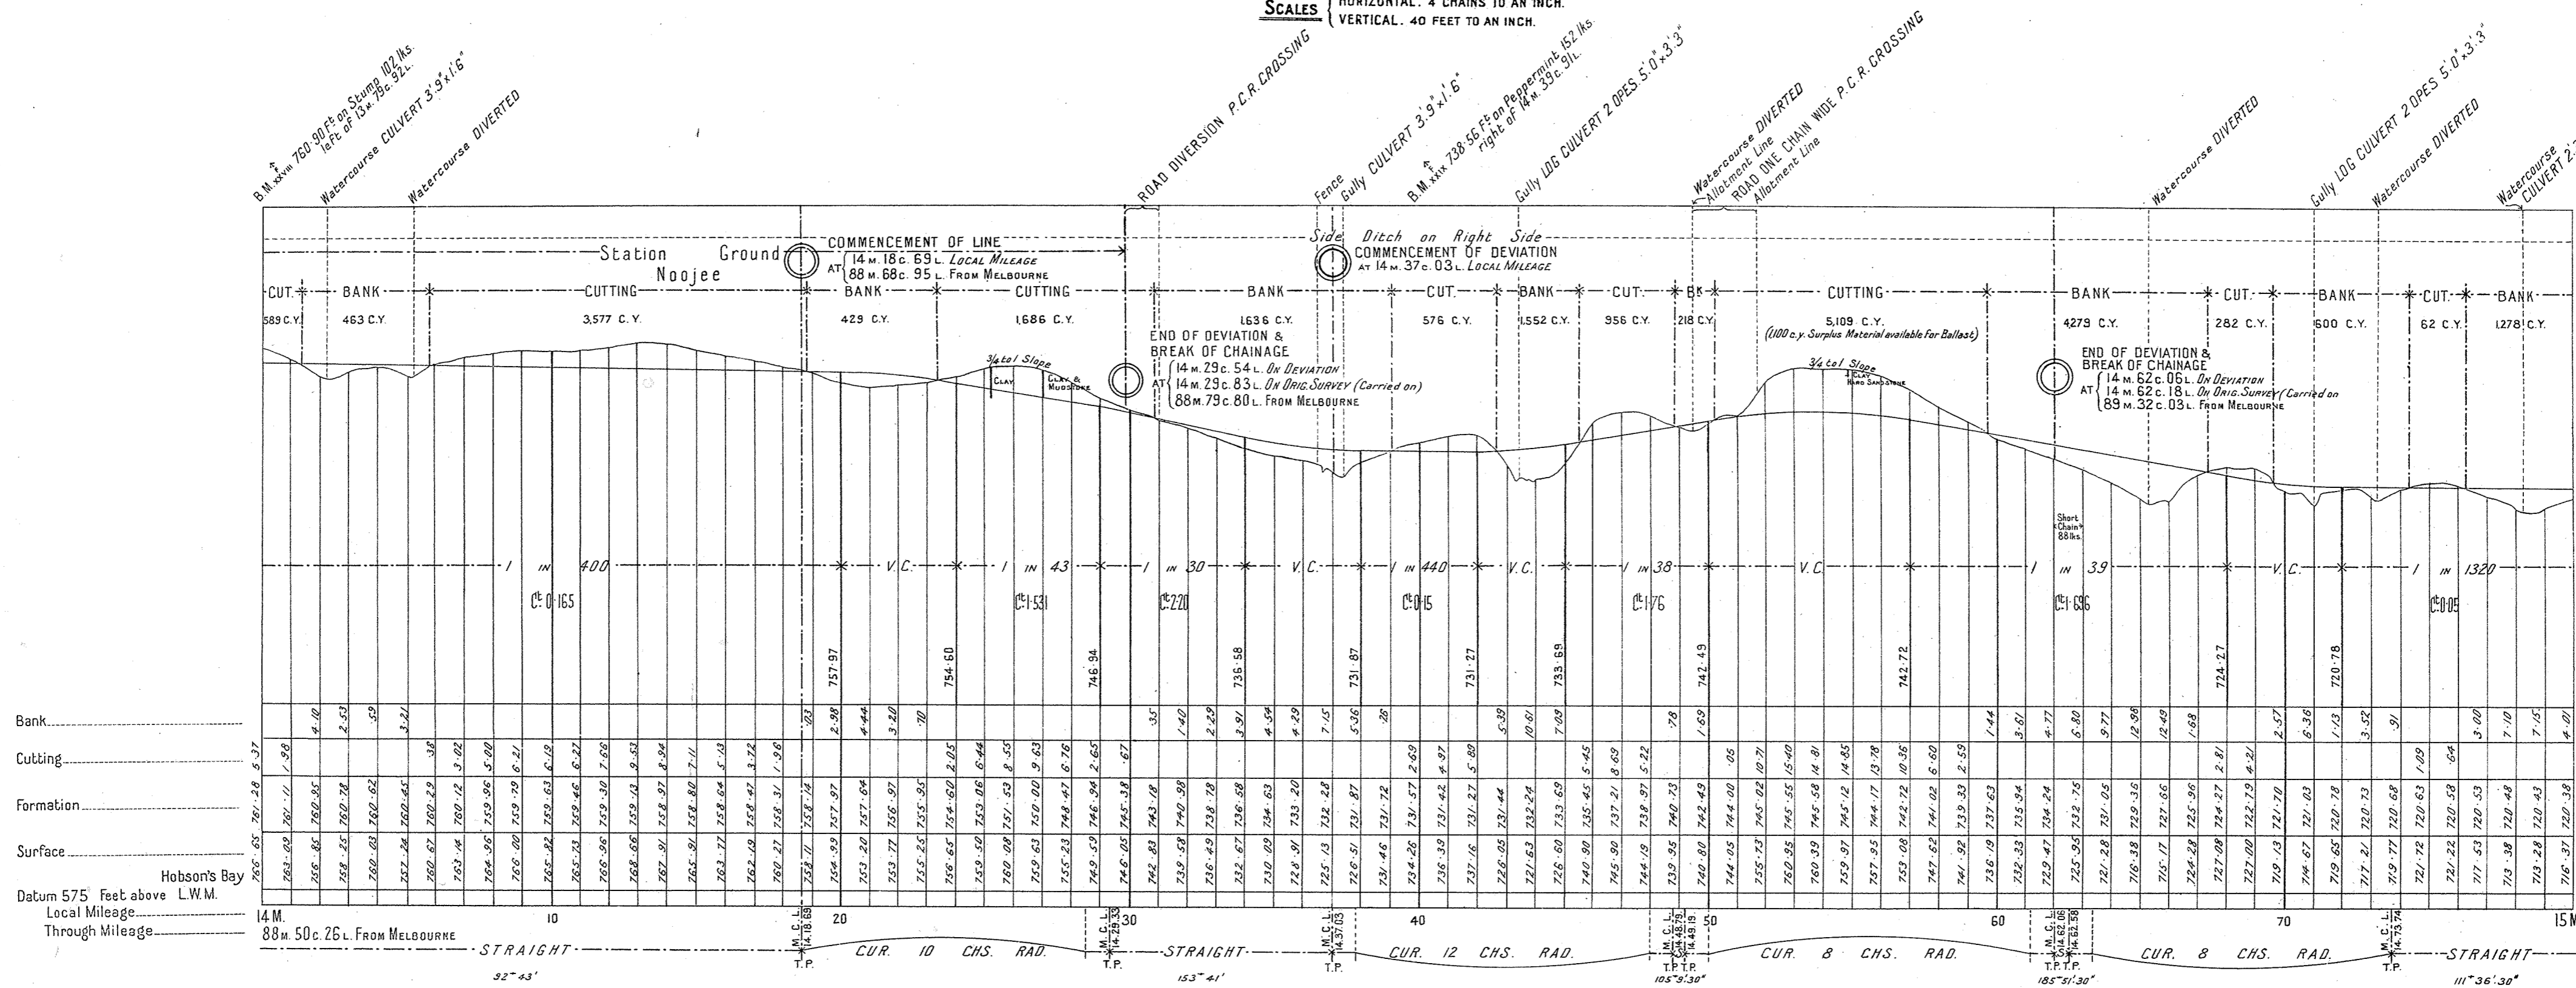

NOTE: From 14 m. 29 c. 54 l. On Deviation Deduct 29 lks. from Local Mileage to obtain True Mileage.
From 14 m. 29 c. 83 l. On Orig. Survey (Carried on)

NOTE: From 14 m. 62 c. 06 l. On Deviation Deduct 41 lks. from Local Mileage to obtain True Mileage.
From 14 m. 62 c. 18 l. On Orig. Survey (Carried on)