

V.R. RAILWAY CONSTRUCTION NOWINGI TO MILLEWA SOUTH

Nº 1


SCALE 10 CHAINS TO AN INCH



V.R. RAILWAY CONSTRUCTION NOWINGI TO MILLEWA SOUTH


Nº10

SCALE 10 CHAINS TO AN INCH

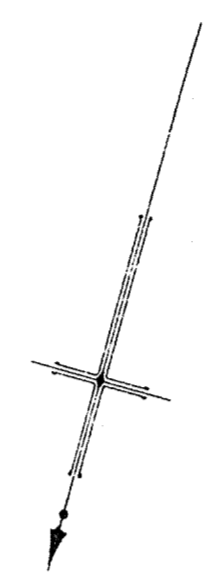

CROWN

LANDS

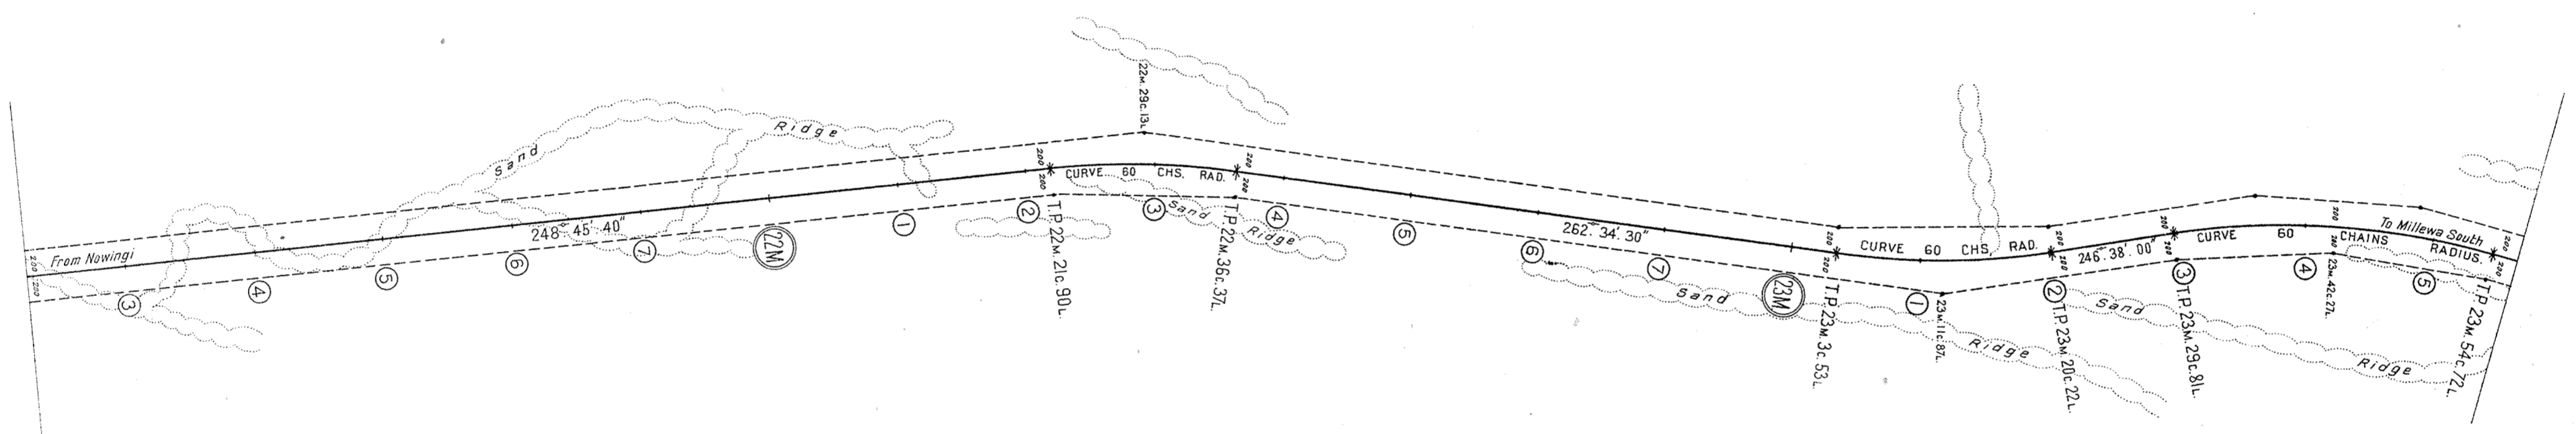

CROWN


LANDS

COUNTY OF MILLEWA

V.R.
RAILWAY CONSTRUCTION
NOWINGI TO MILLEWA SOUTH

No 11


SCALE 10 CHAINS TO AN INCH

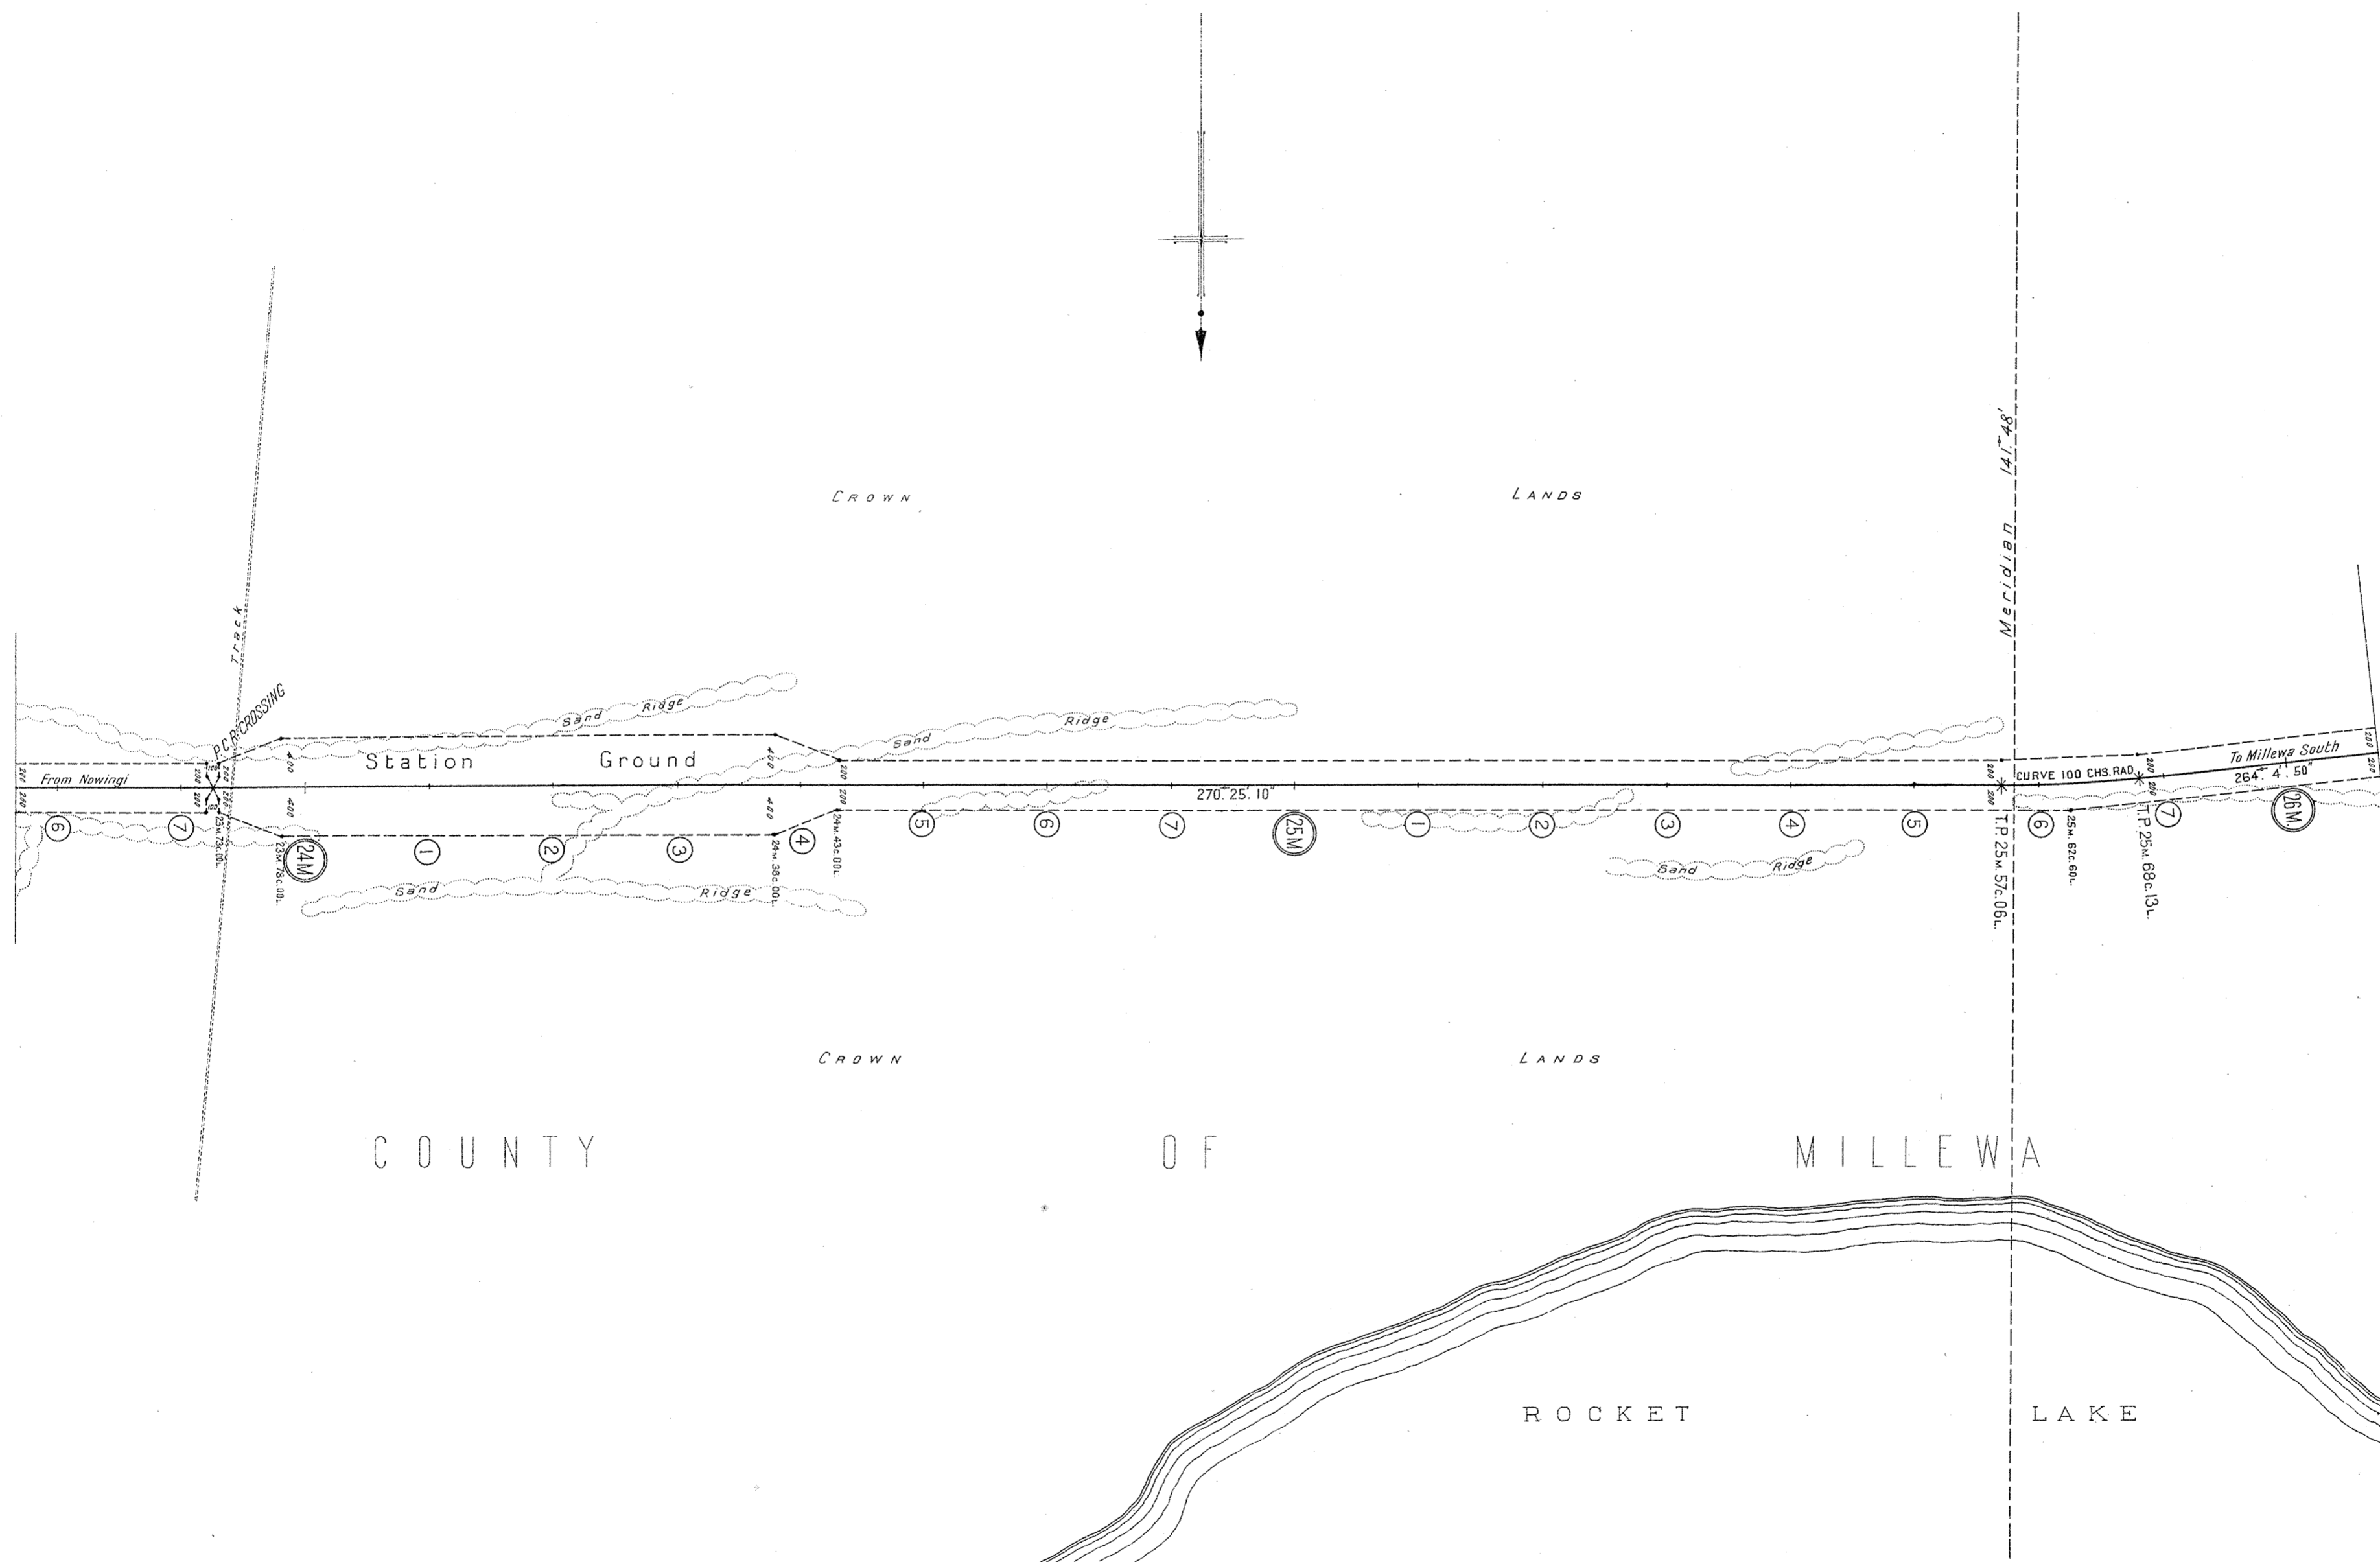

V.R.
RAILWAY CONSTRUCTION
NOWINGI TO MILLEWA SOUTH


Nº12

SCALE 10 CHAINS TO AN INCH

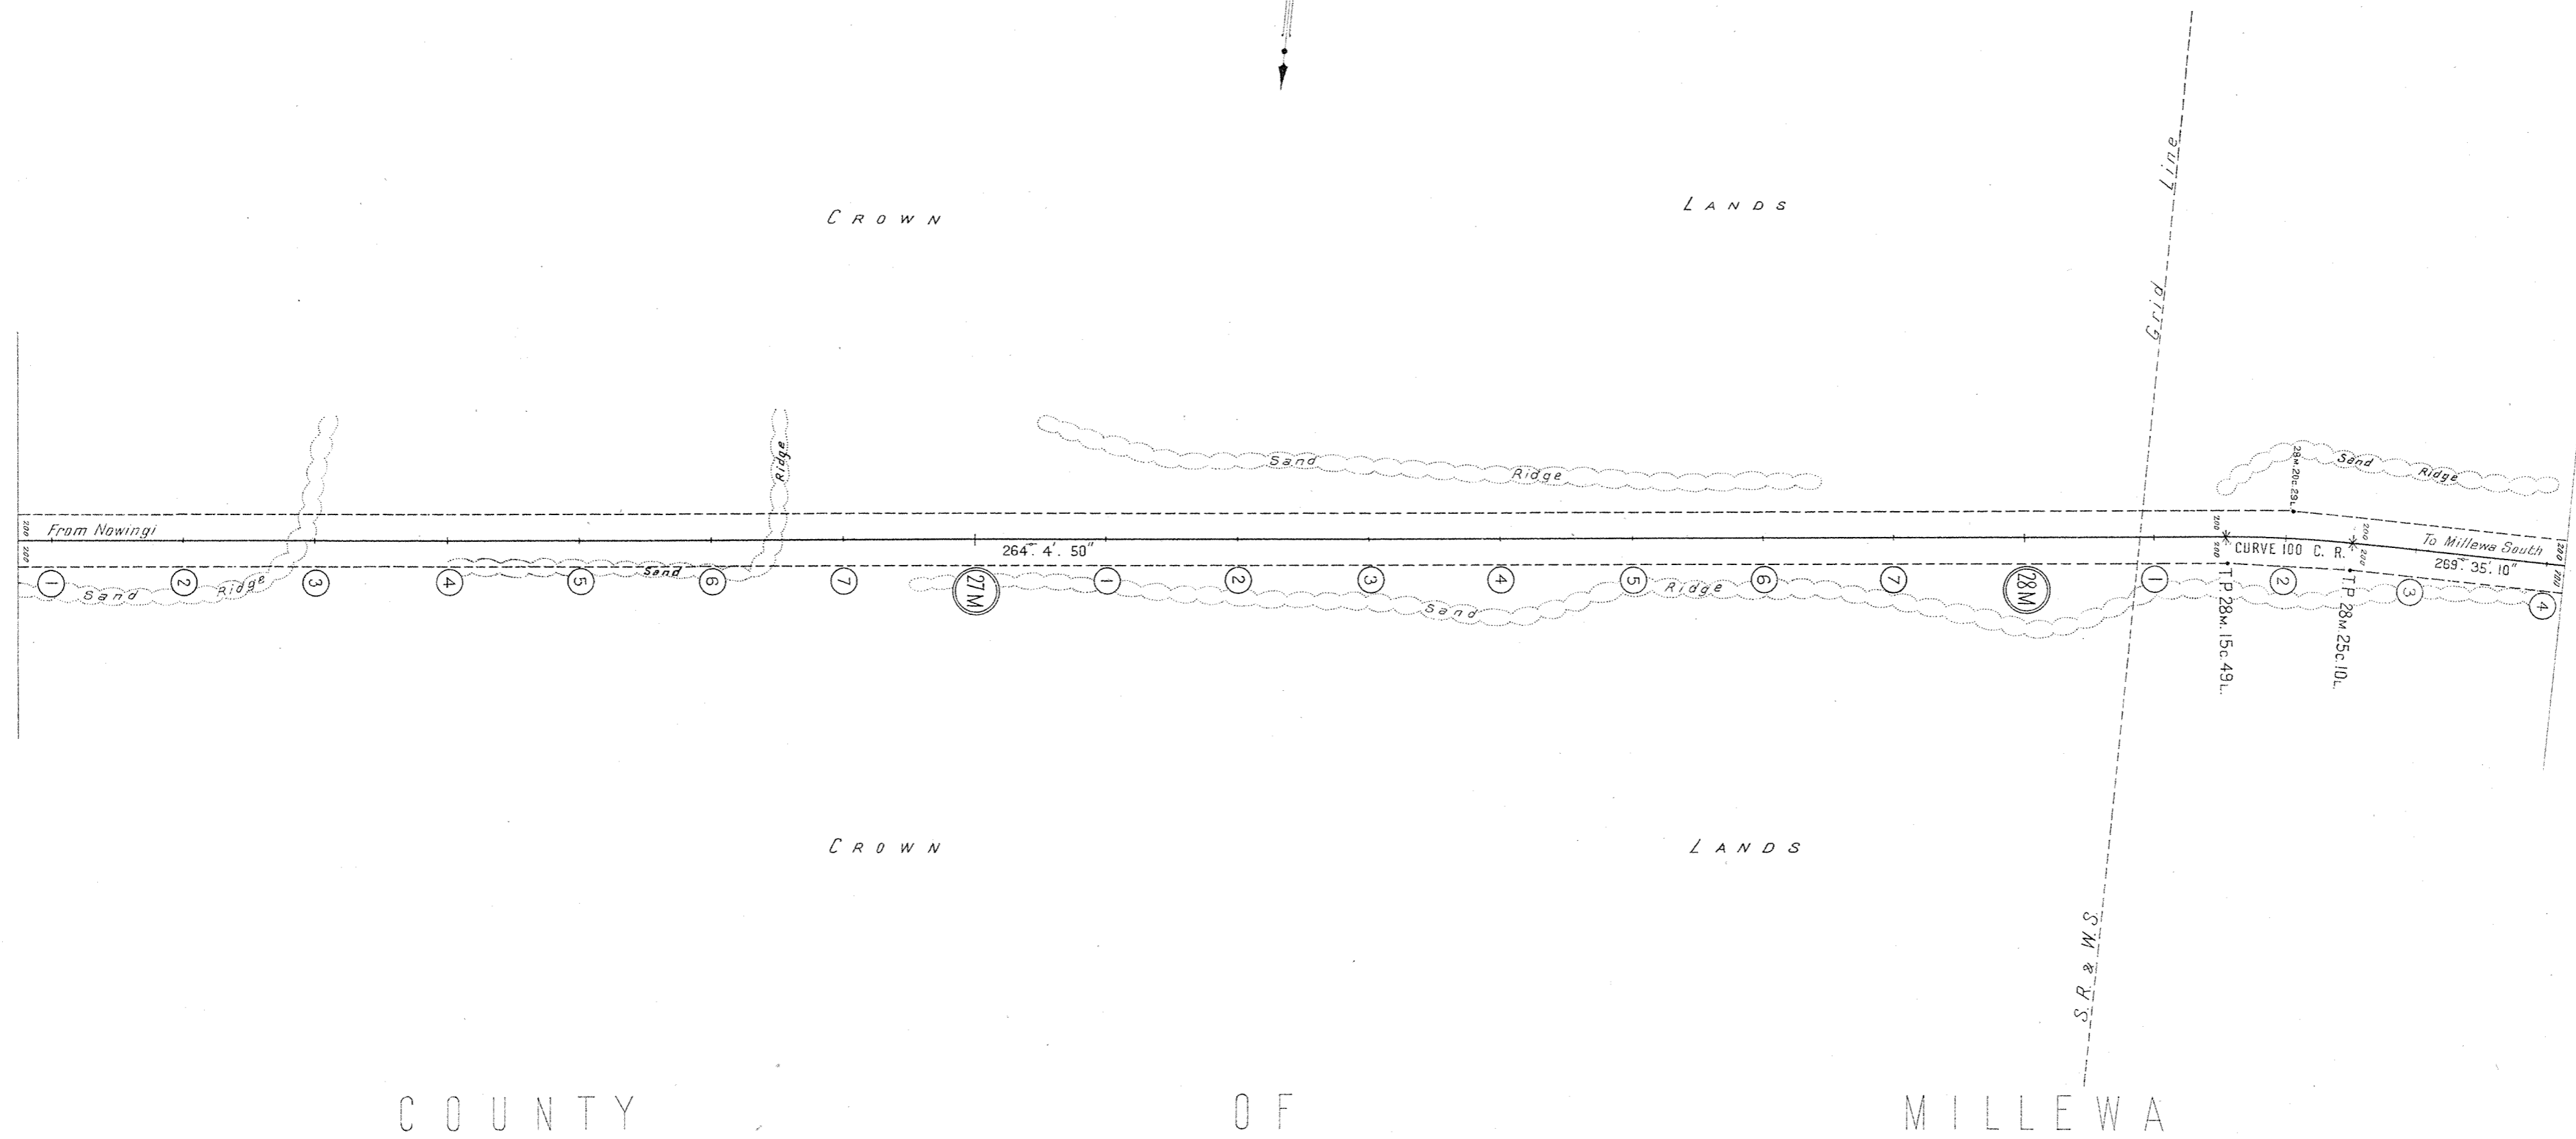

V. R.
RAILWAY CONSTRUCTION
NOWINGI TO MILLEWA SOUTH


SCALE 10 CHAINS TO AN INCH.

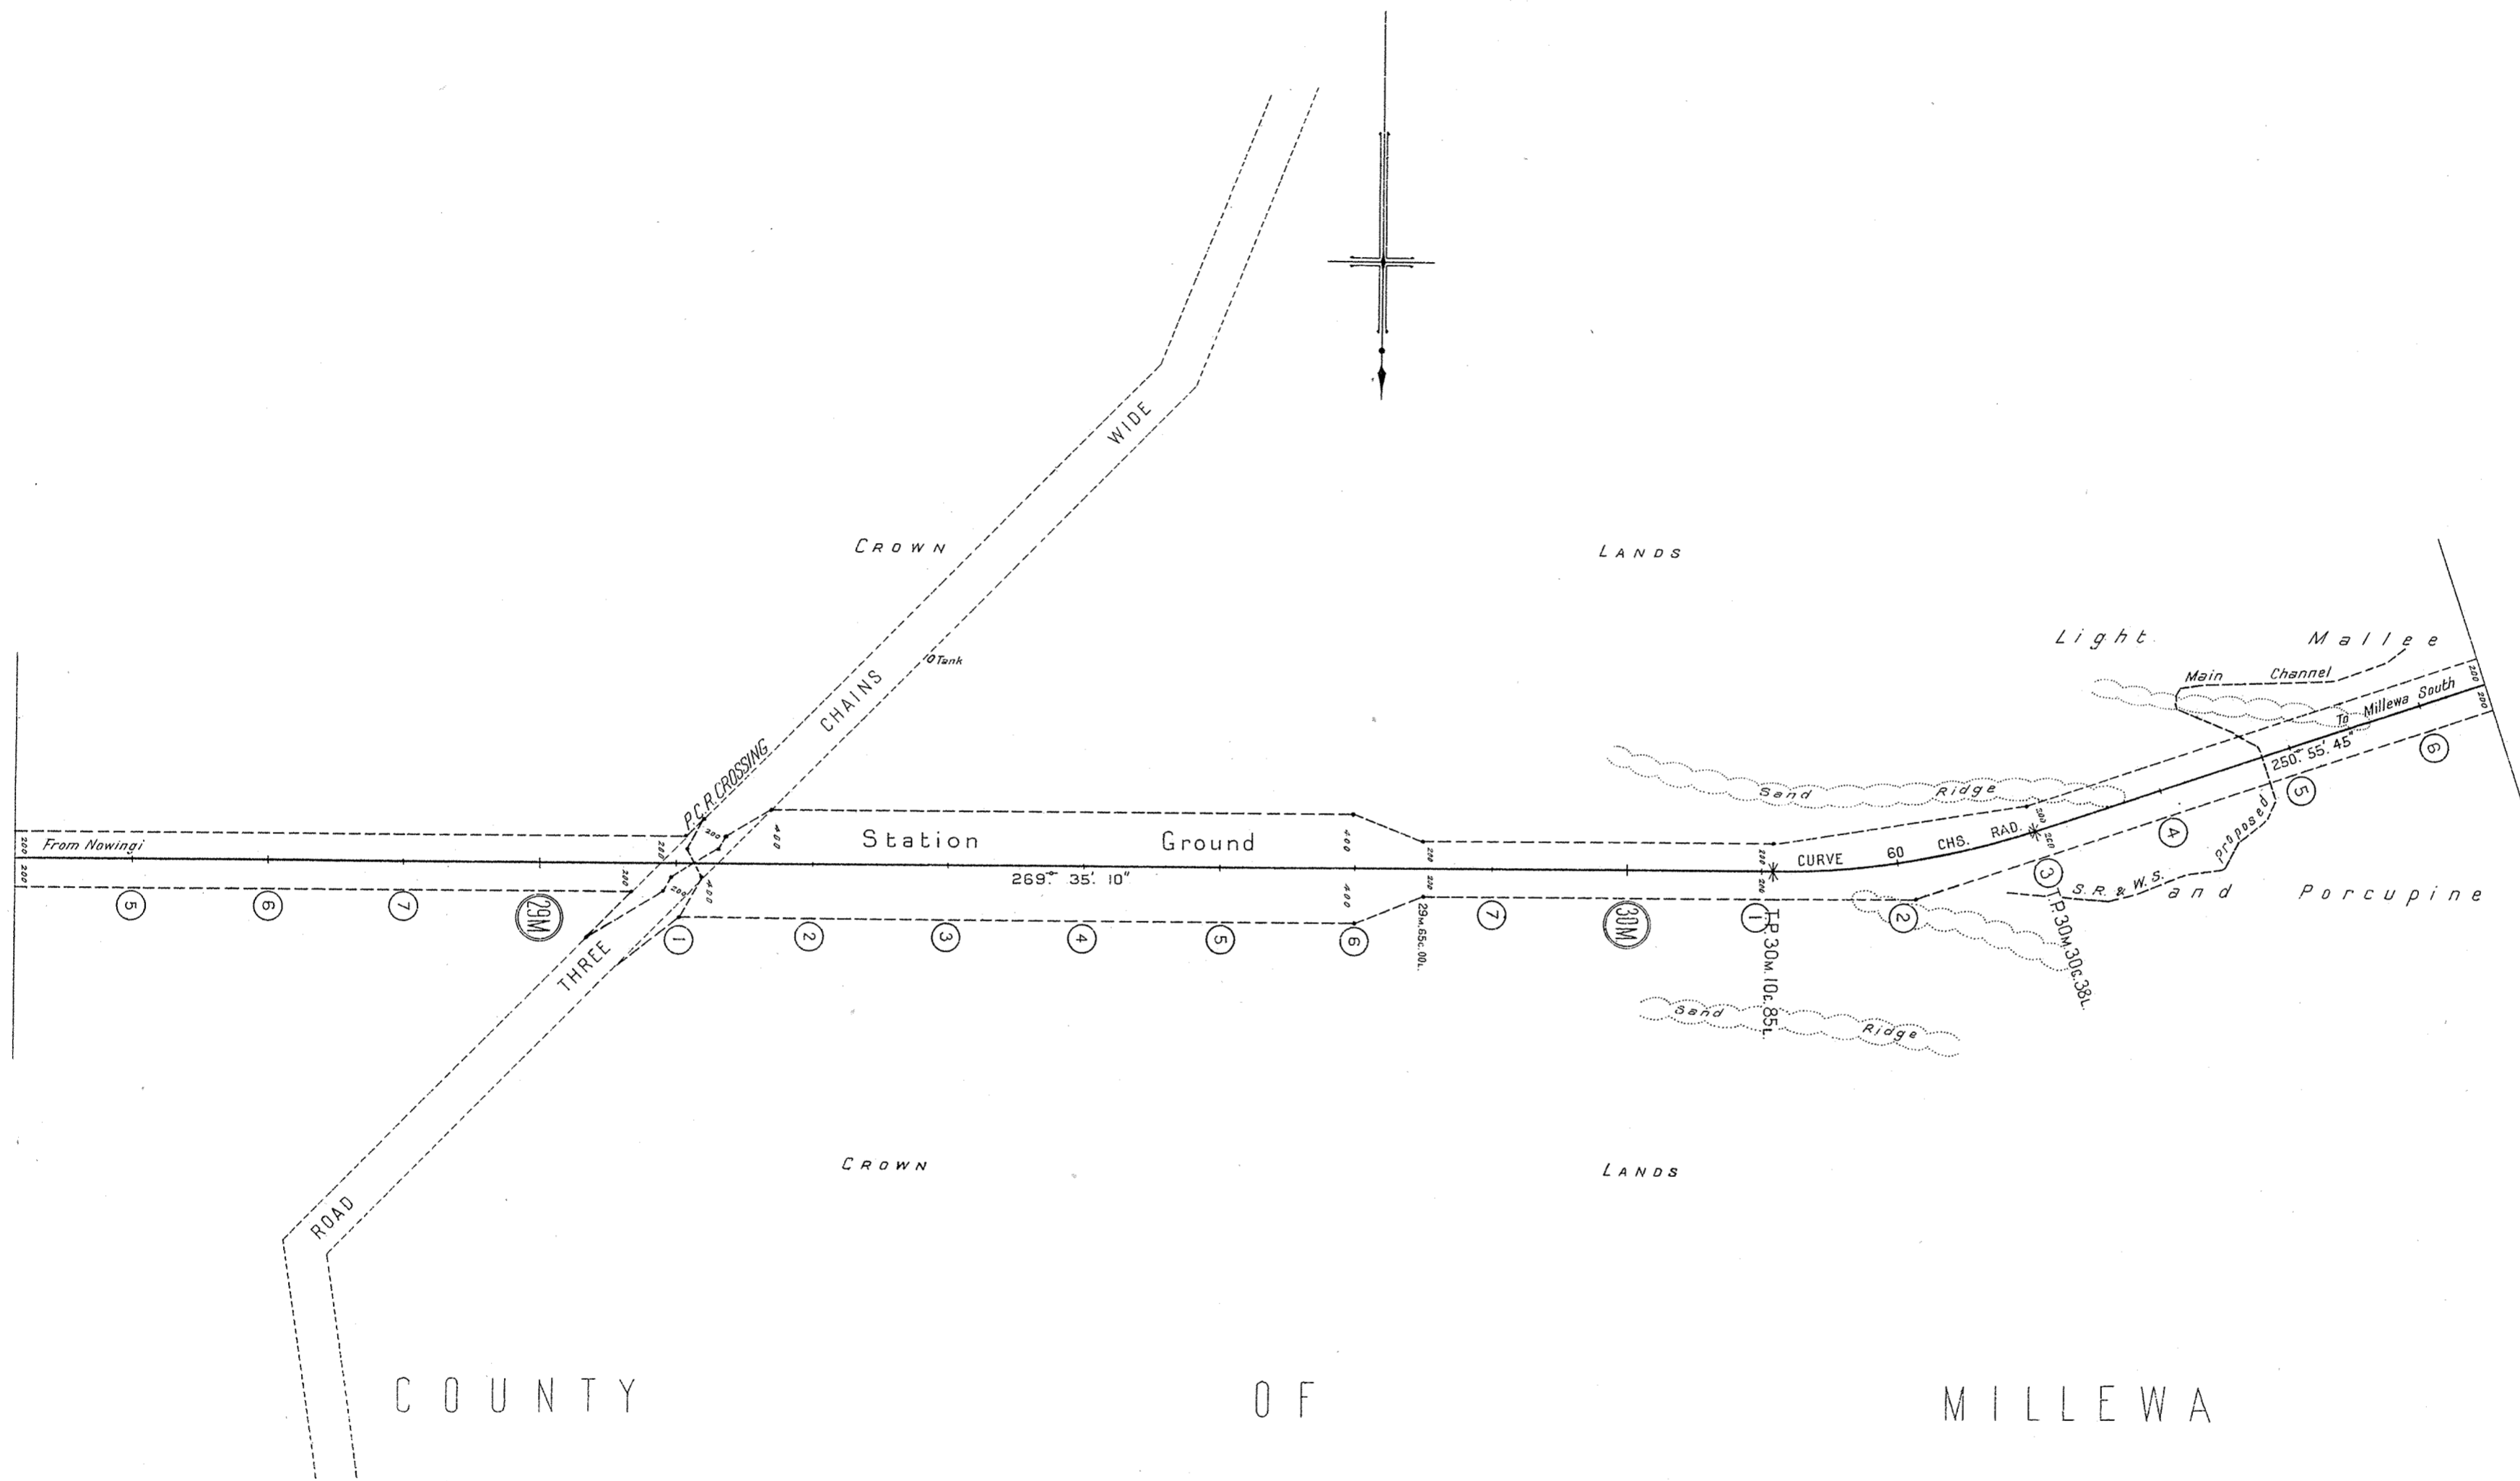

V. R. RAILWAY CONSTRUCTION NOWINGI TO MILLEWA SOUTH

Nº14

SCALE 10 CHAINS TO AN INCH

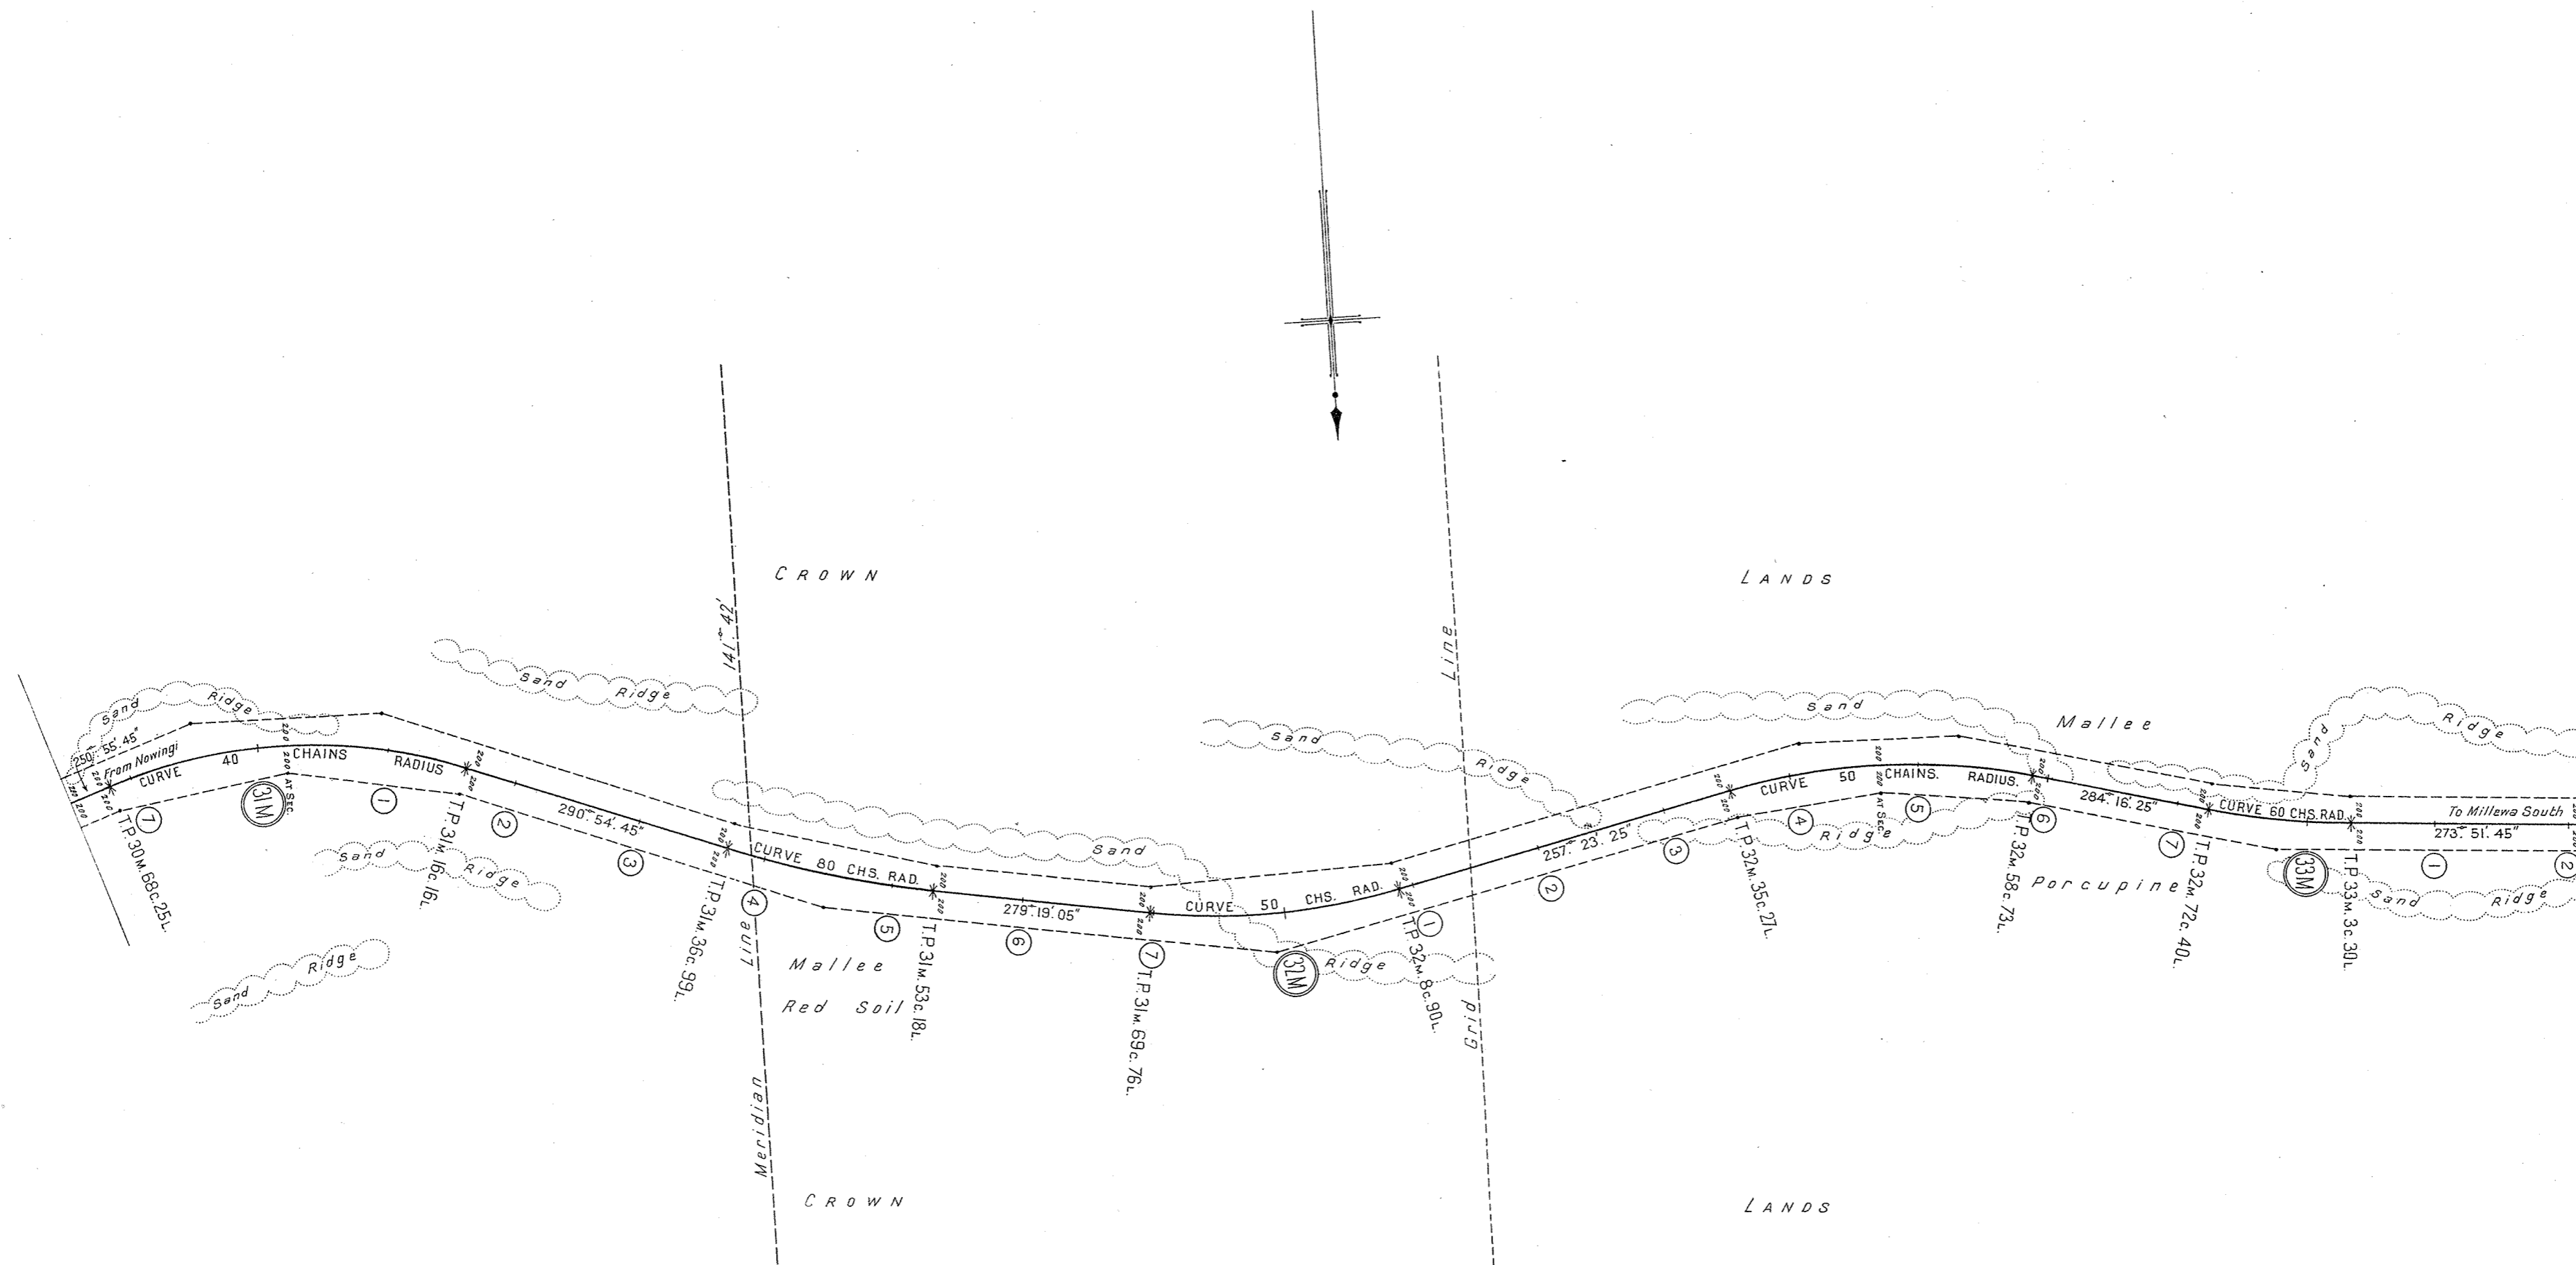

COUNTY



OF

MILLEWA

V. R. RAILWAY CONSTRUCTION NOWINGI TO MILLEWA SOUTH

Nº15

SCALE 10 CHAINS TO AN INCH

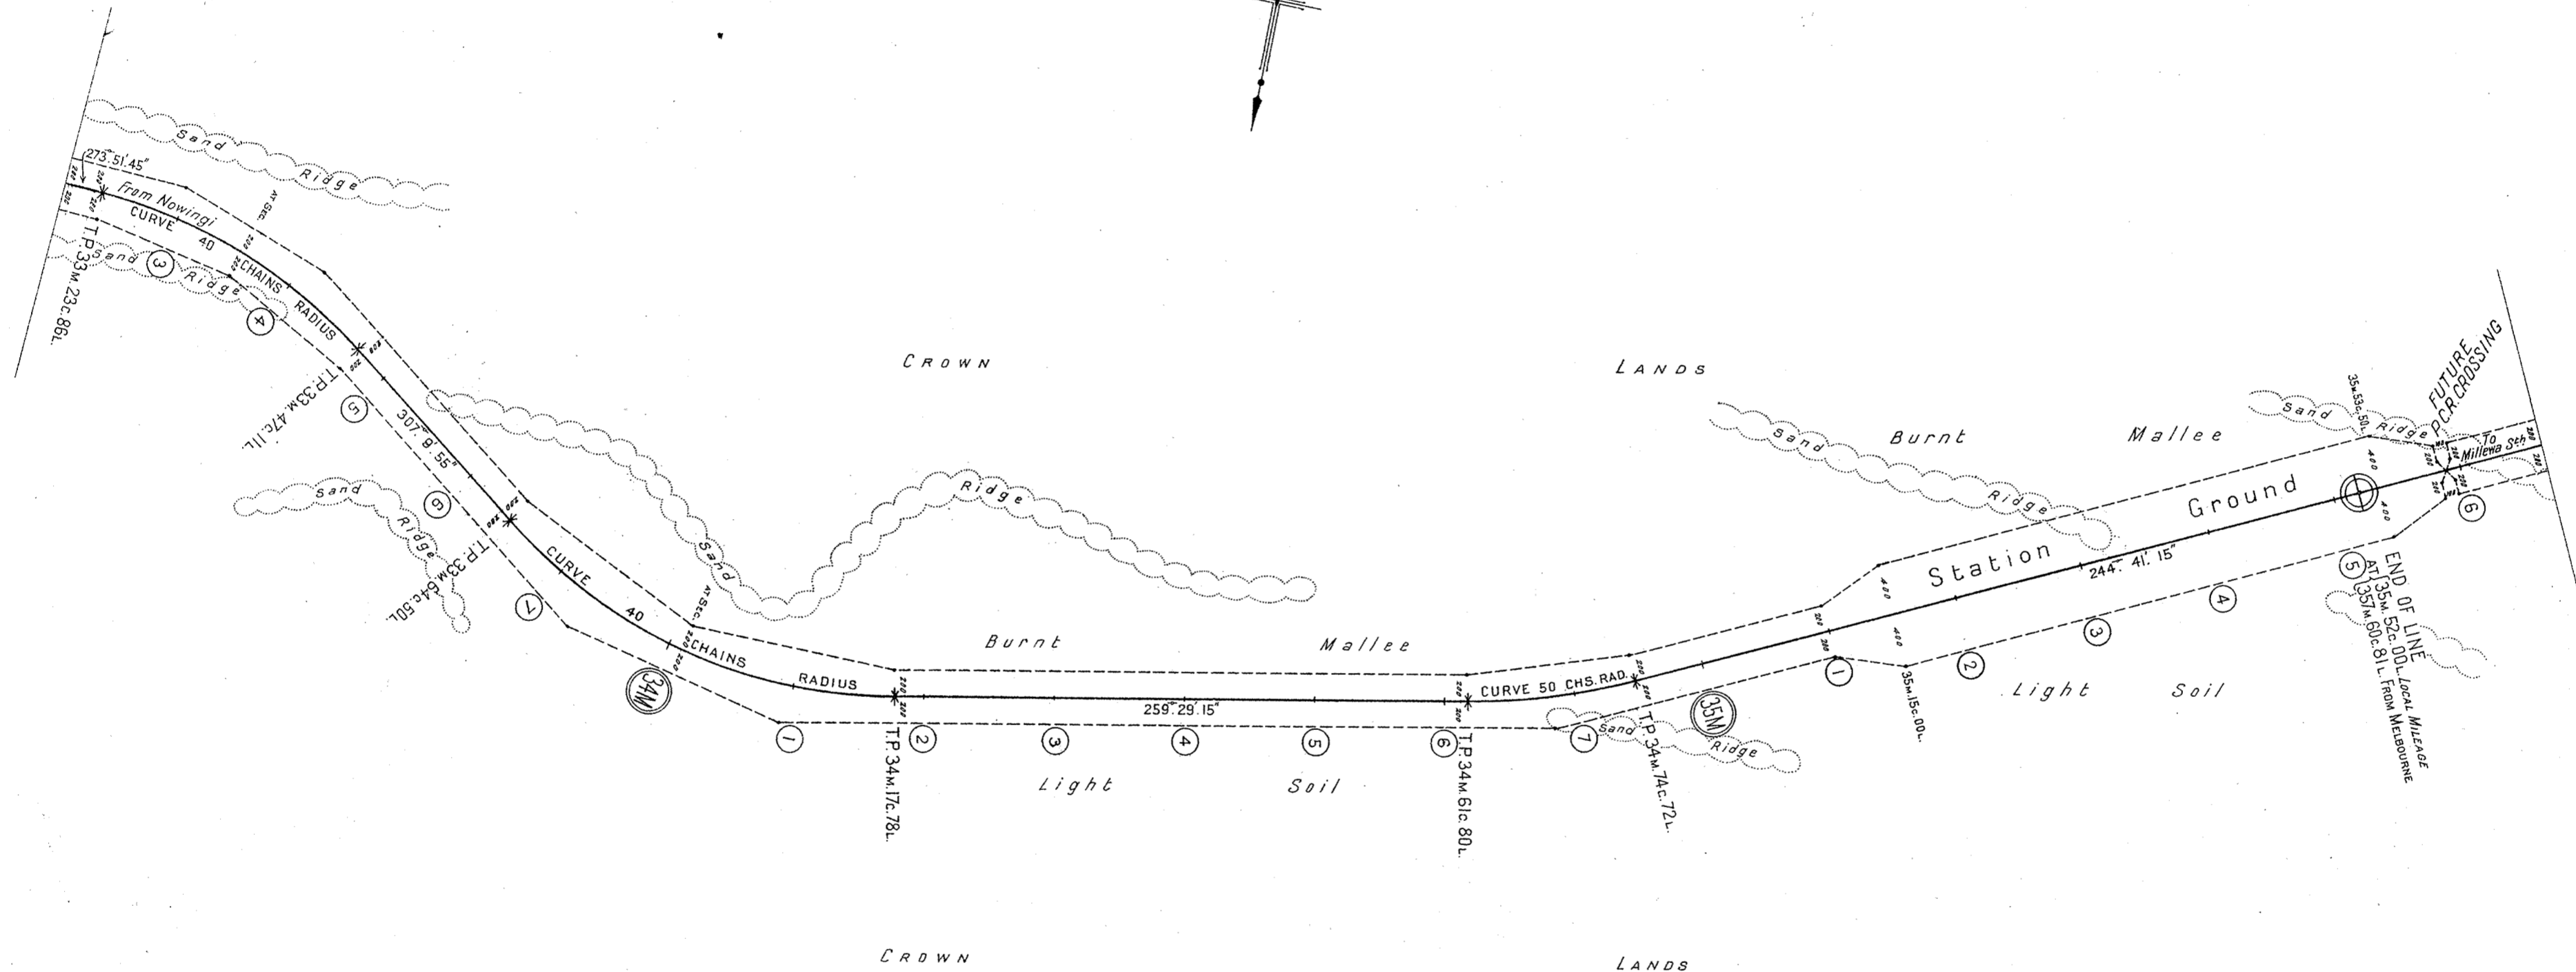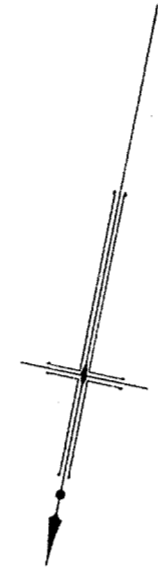

COUNTY


OF

MILLEWA

V.R. RAILWAY CONSTRUCTION NOWINGI TO MILLEWA SOUTH

No 2


SCALE 10 CHAINS TO AN INCH

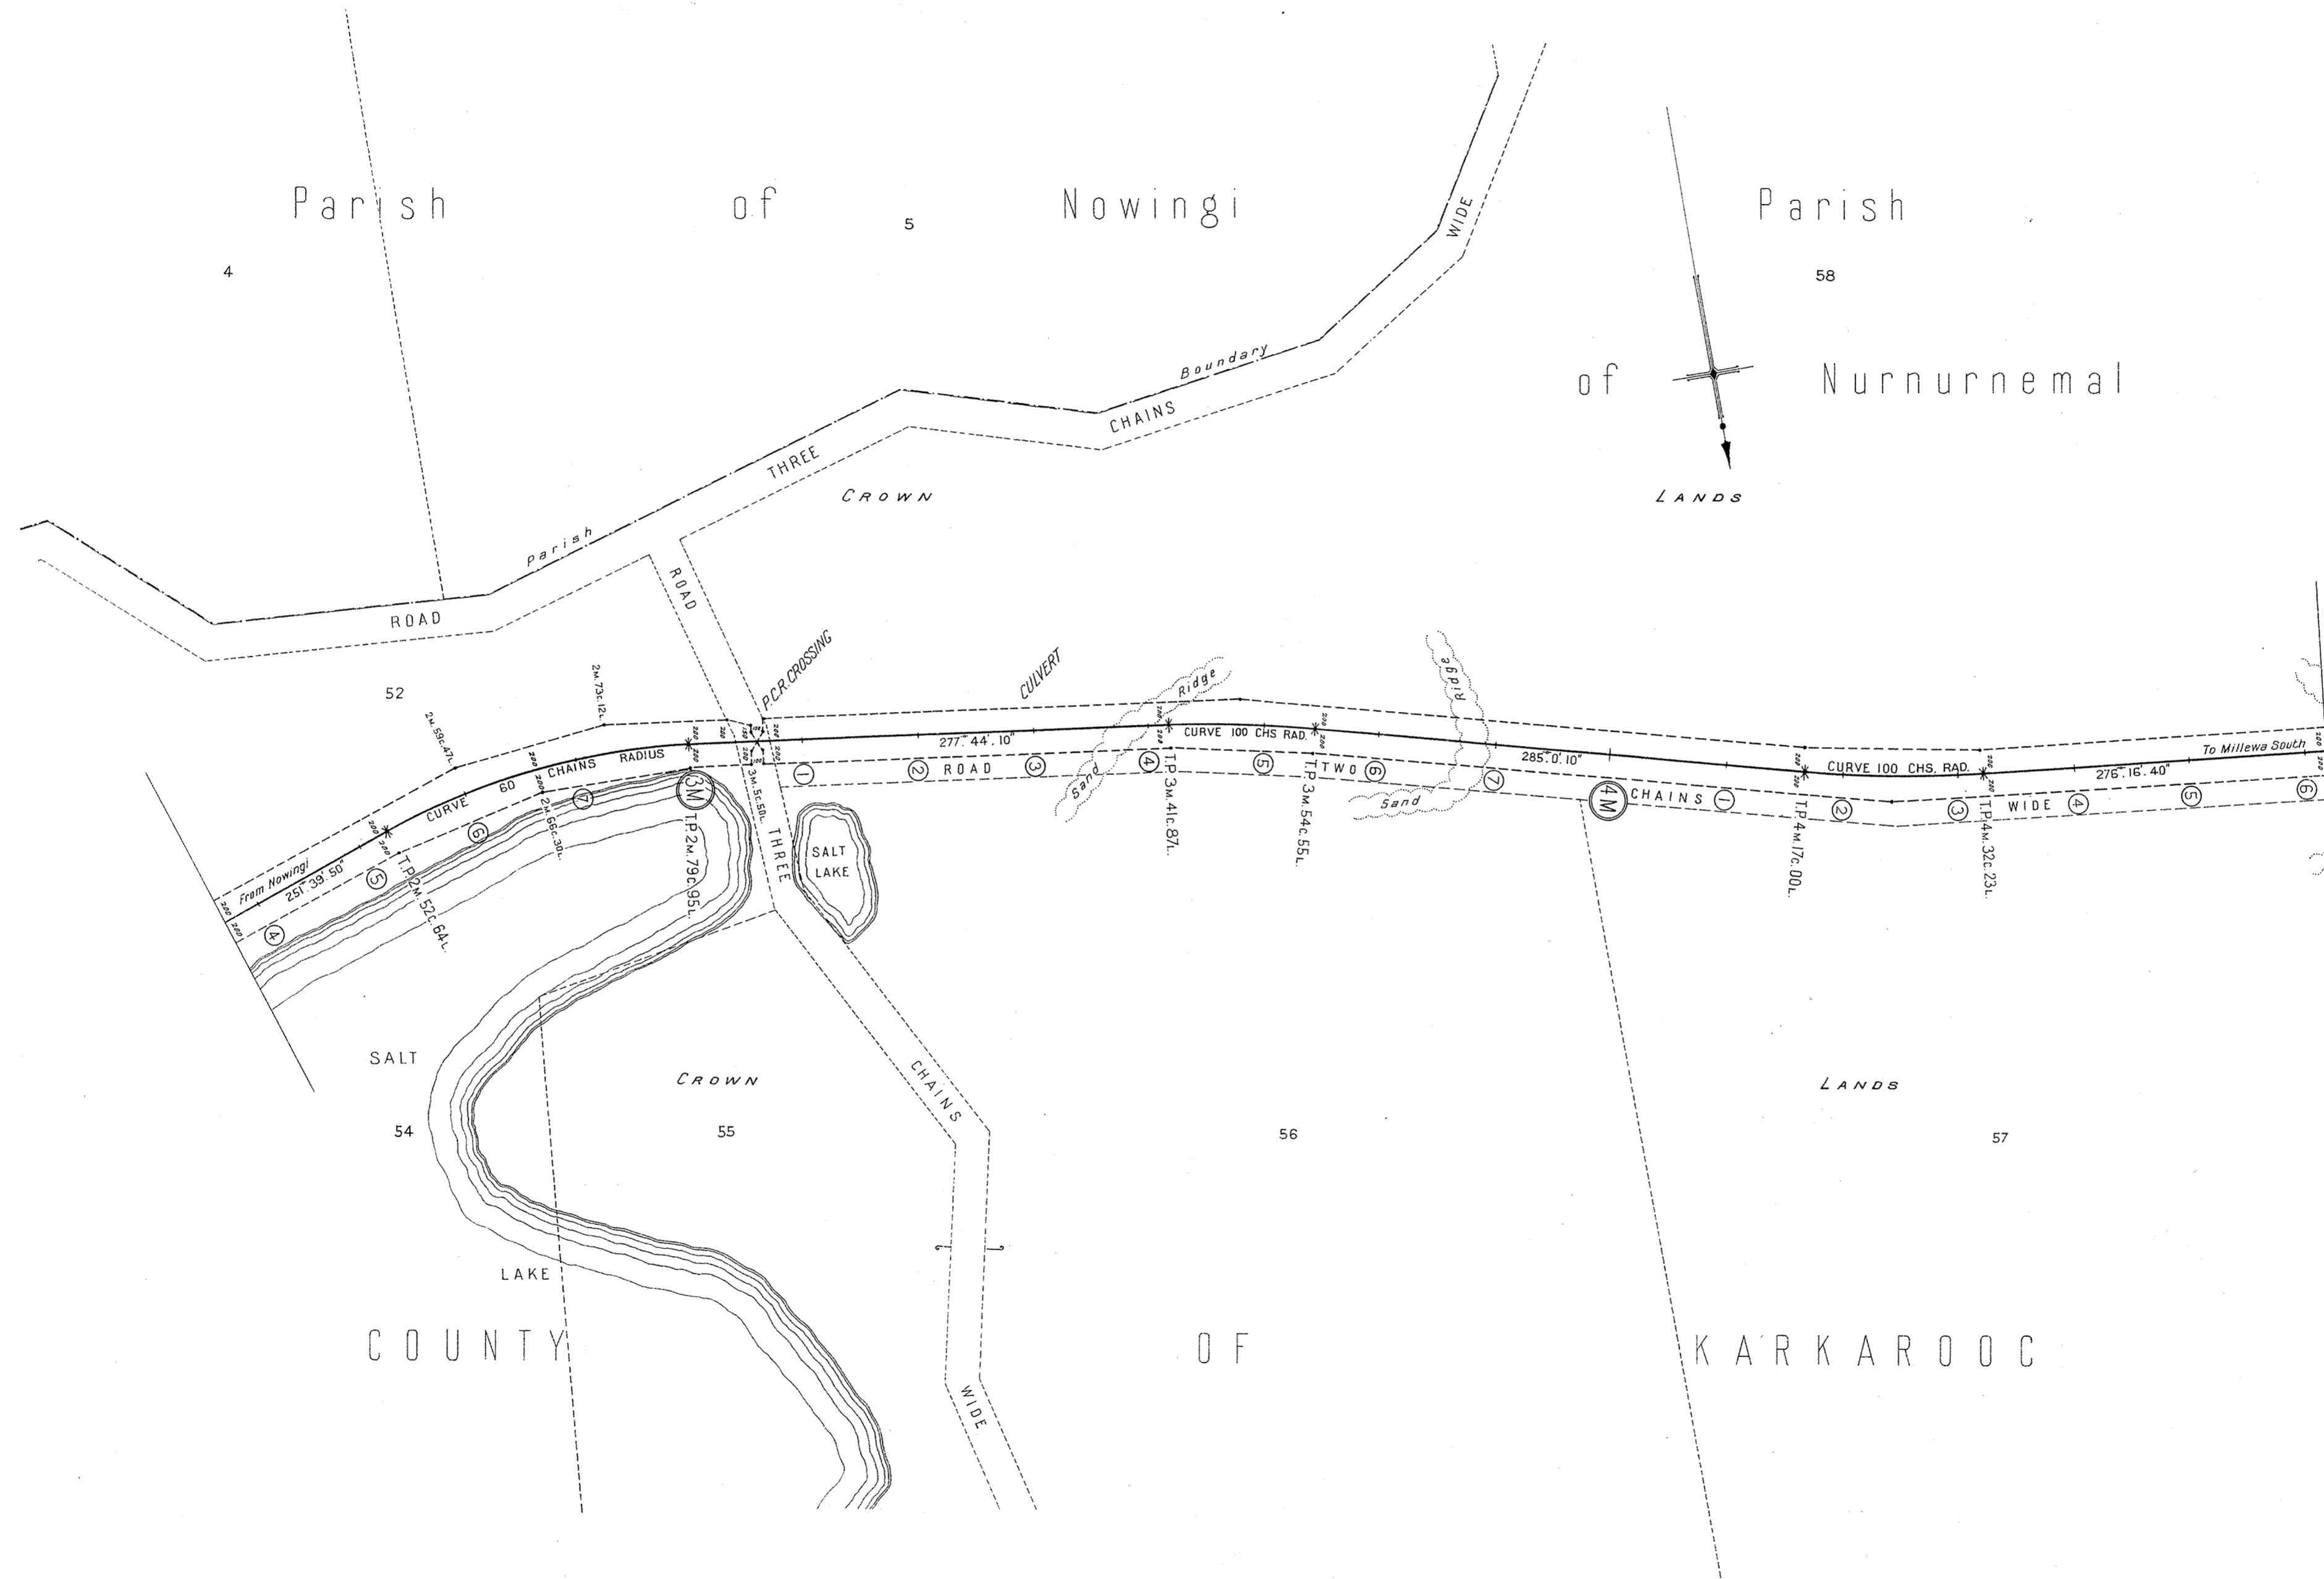

V.R. RAILWAY CONSTRUCTION NOWINGI TO MILLEWA SOUTH

Nº4


SCALE 10 CHAINS TO AN INCH

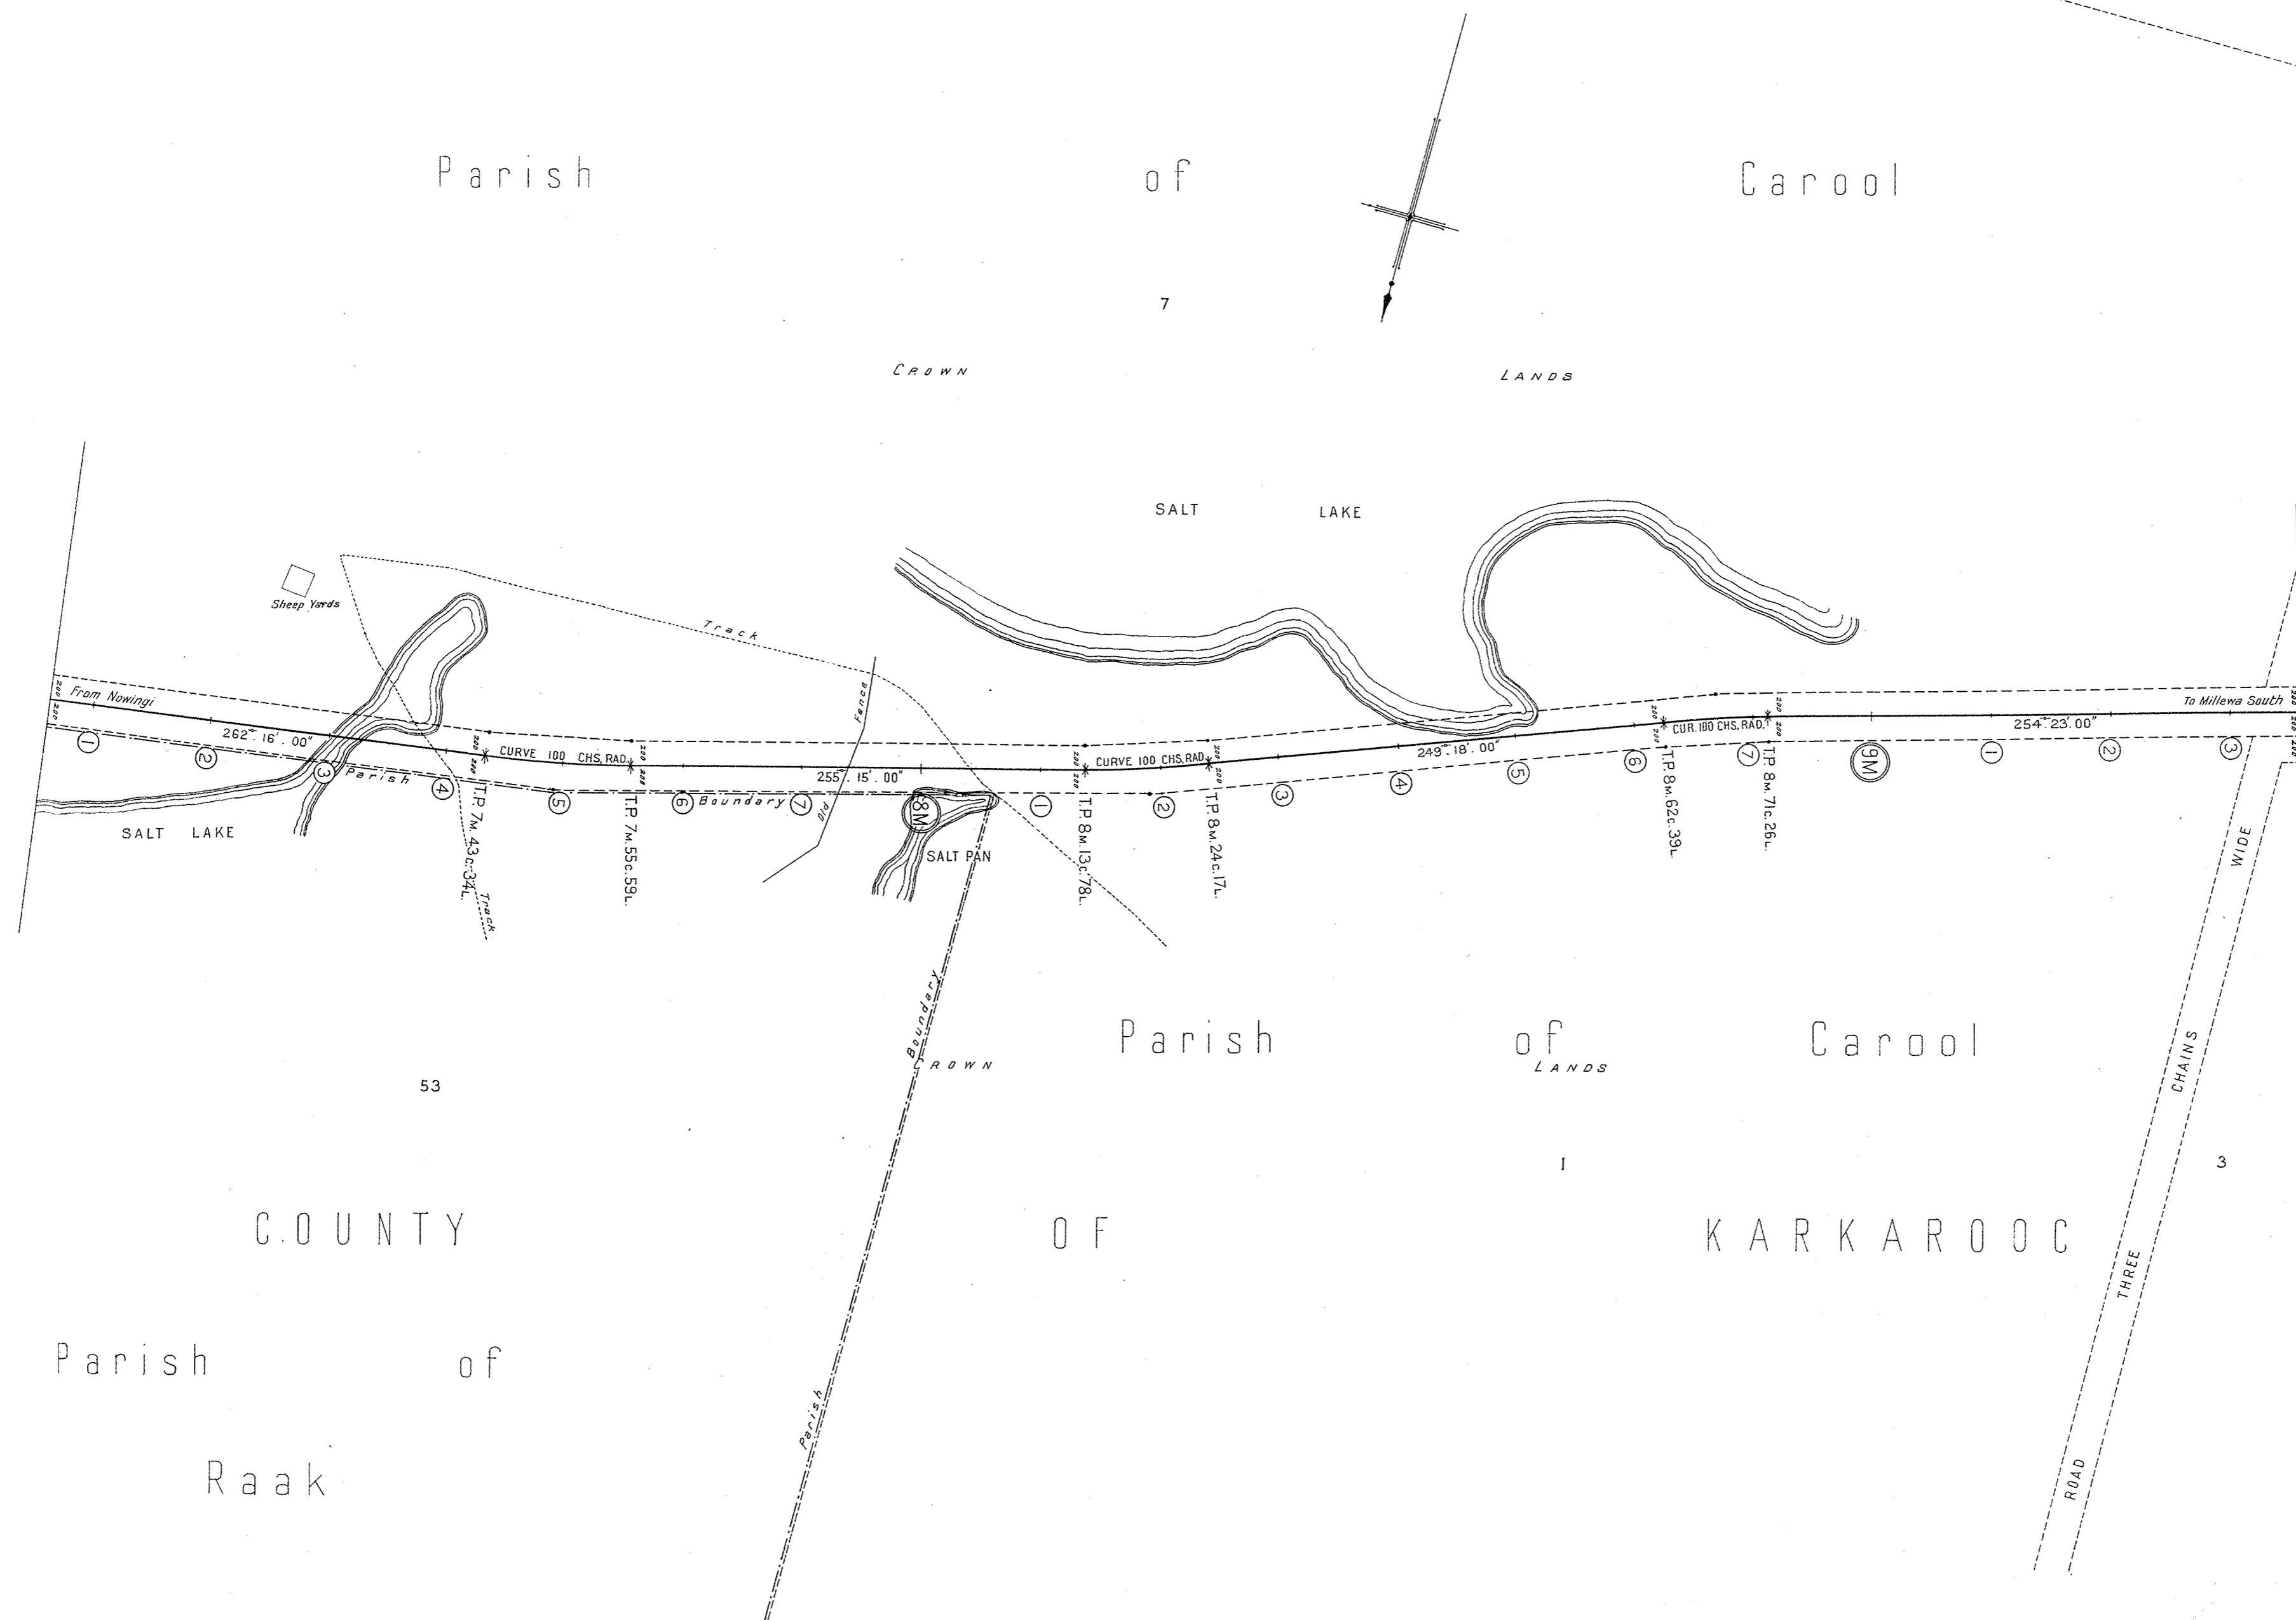

V.R. RAILWAY CONSTRUCTION NOWINGI TO MILLEWA SOUTH

Nº5


SCALE 10 CHAINS TO AN INCH

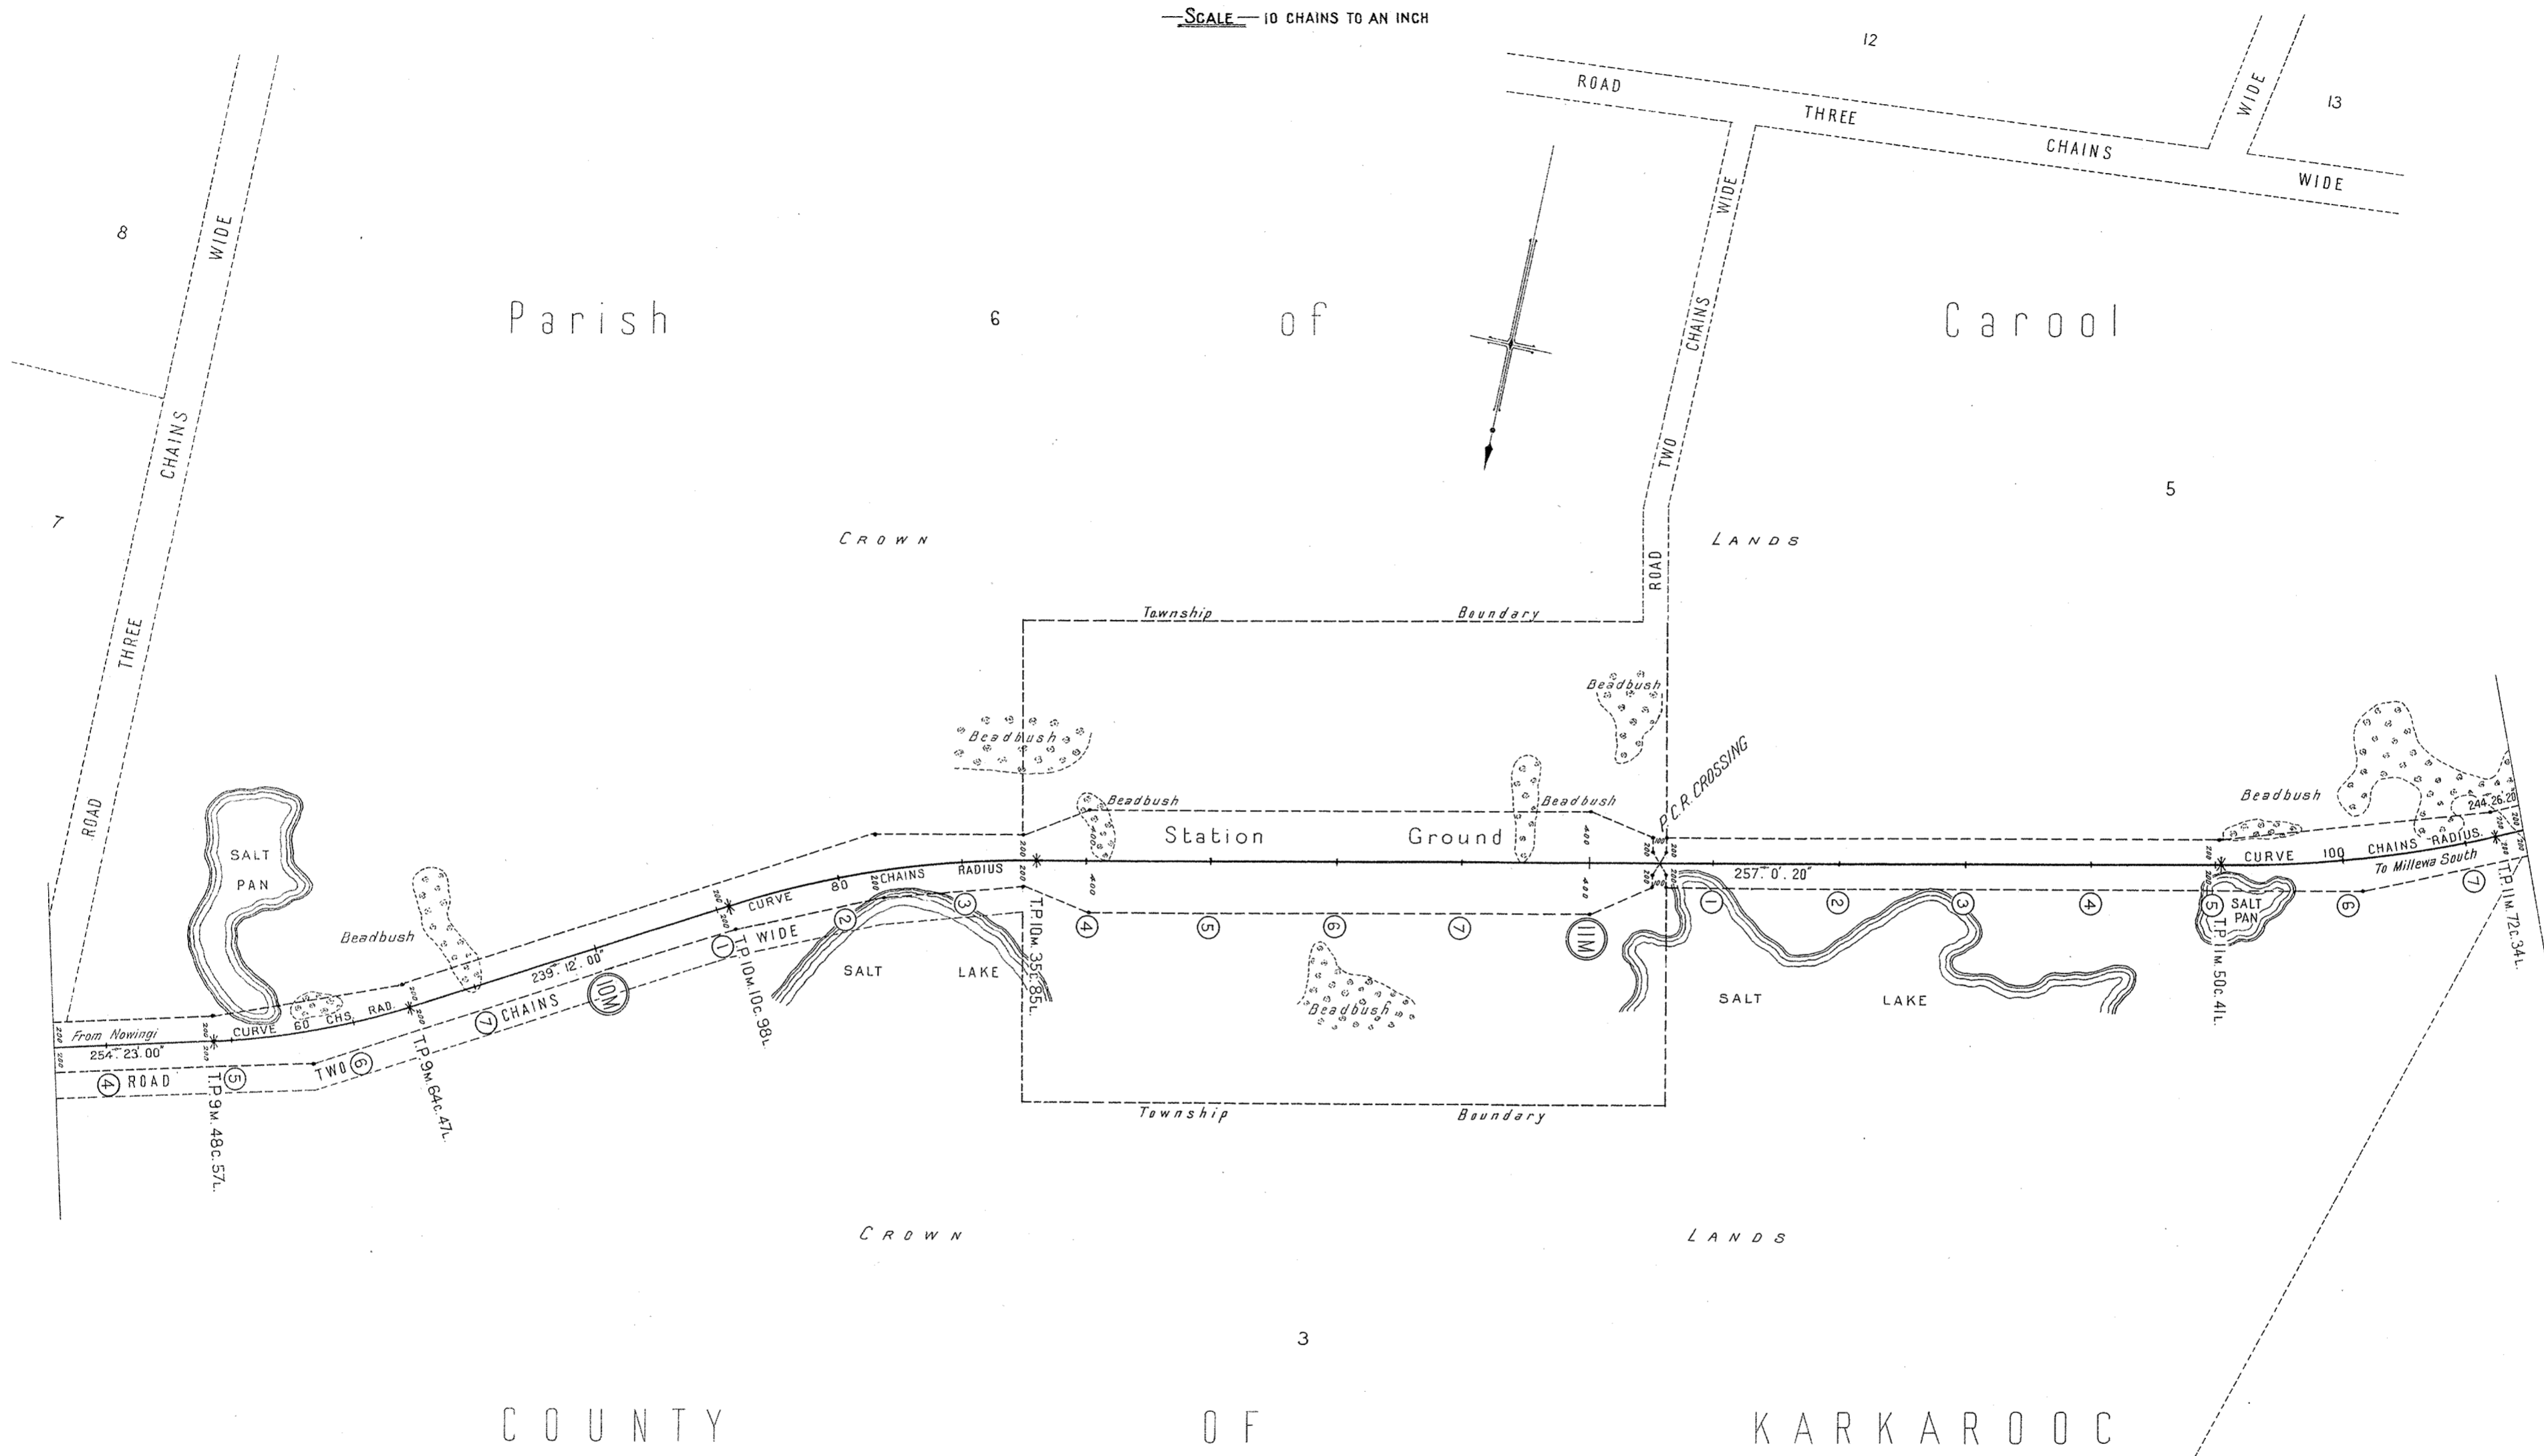

V.R. RAILWAY CONSTRUCTION NOWINGI TO MILLEWA SOUTH

Nº6

SCALE 10 CHAINS TO AN INCH


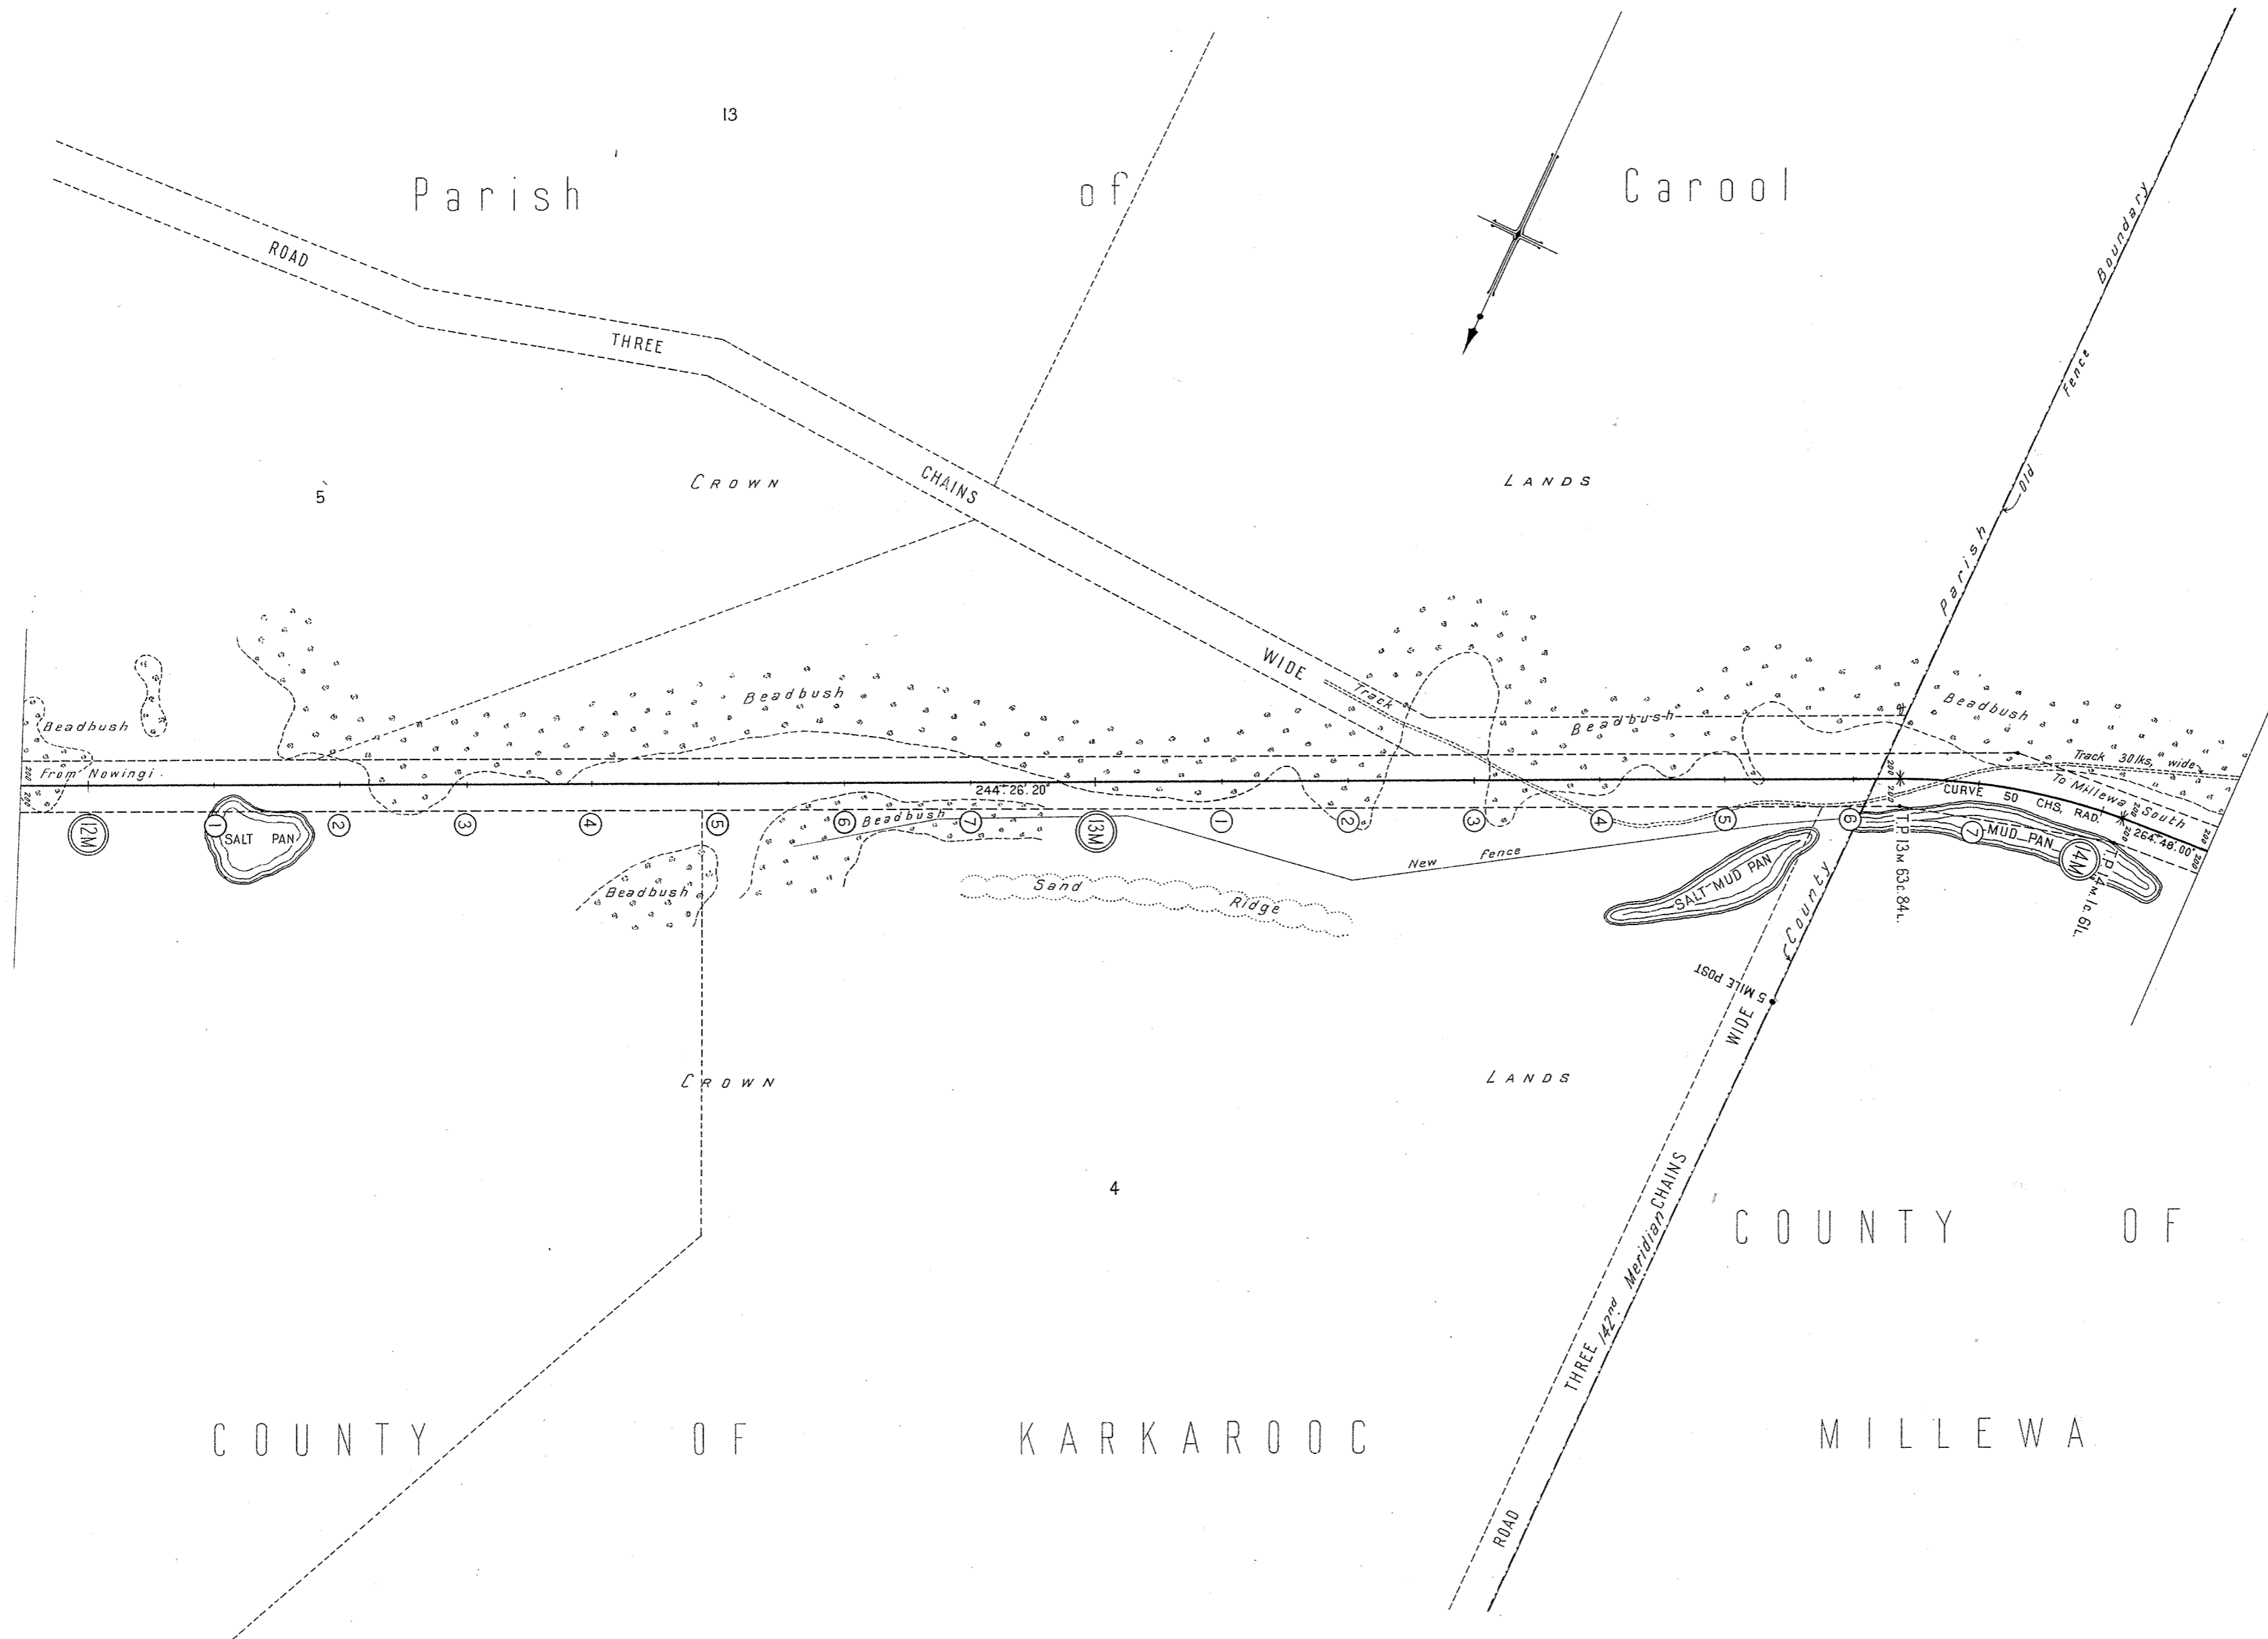


V. R. RAILWAY CONSTRUCTION NOWINGI TO MILLEWA SOUTH

Nº8

SCALE 10 CHAINS TO AN INCH


DESIGNED FOR
EXAMINATION.

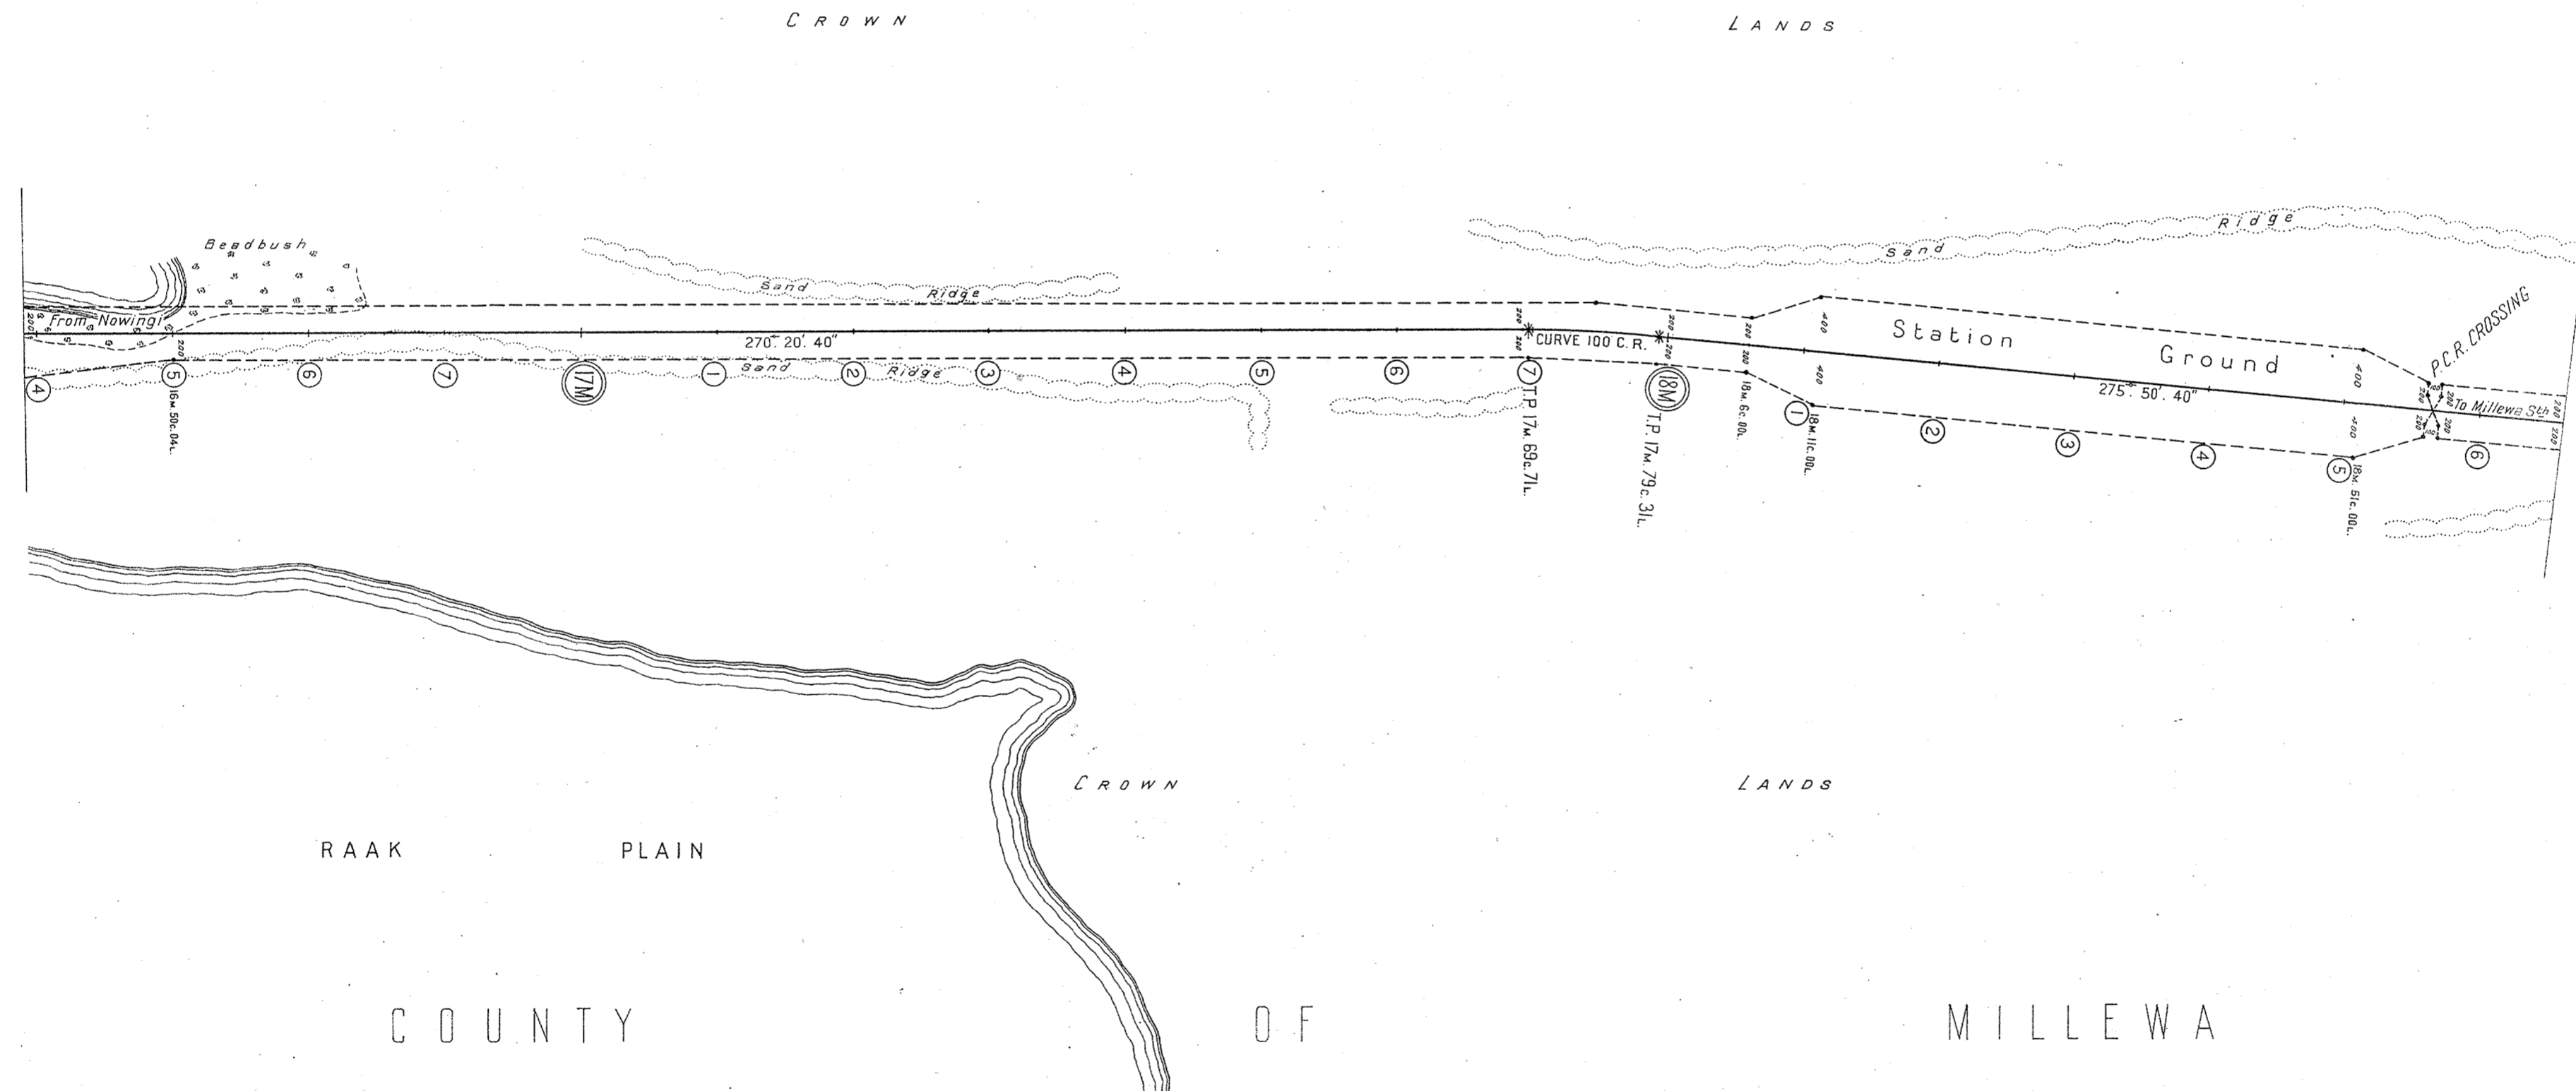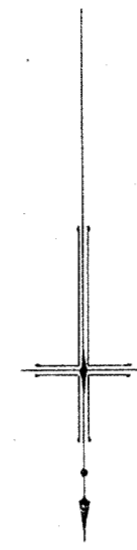

V. R. RAILWAY CONSTRUCTION NOWINGI TO MILLEWA SOUTH

Nº9

SCALE 10 CHAINS TO AN INCH


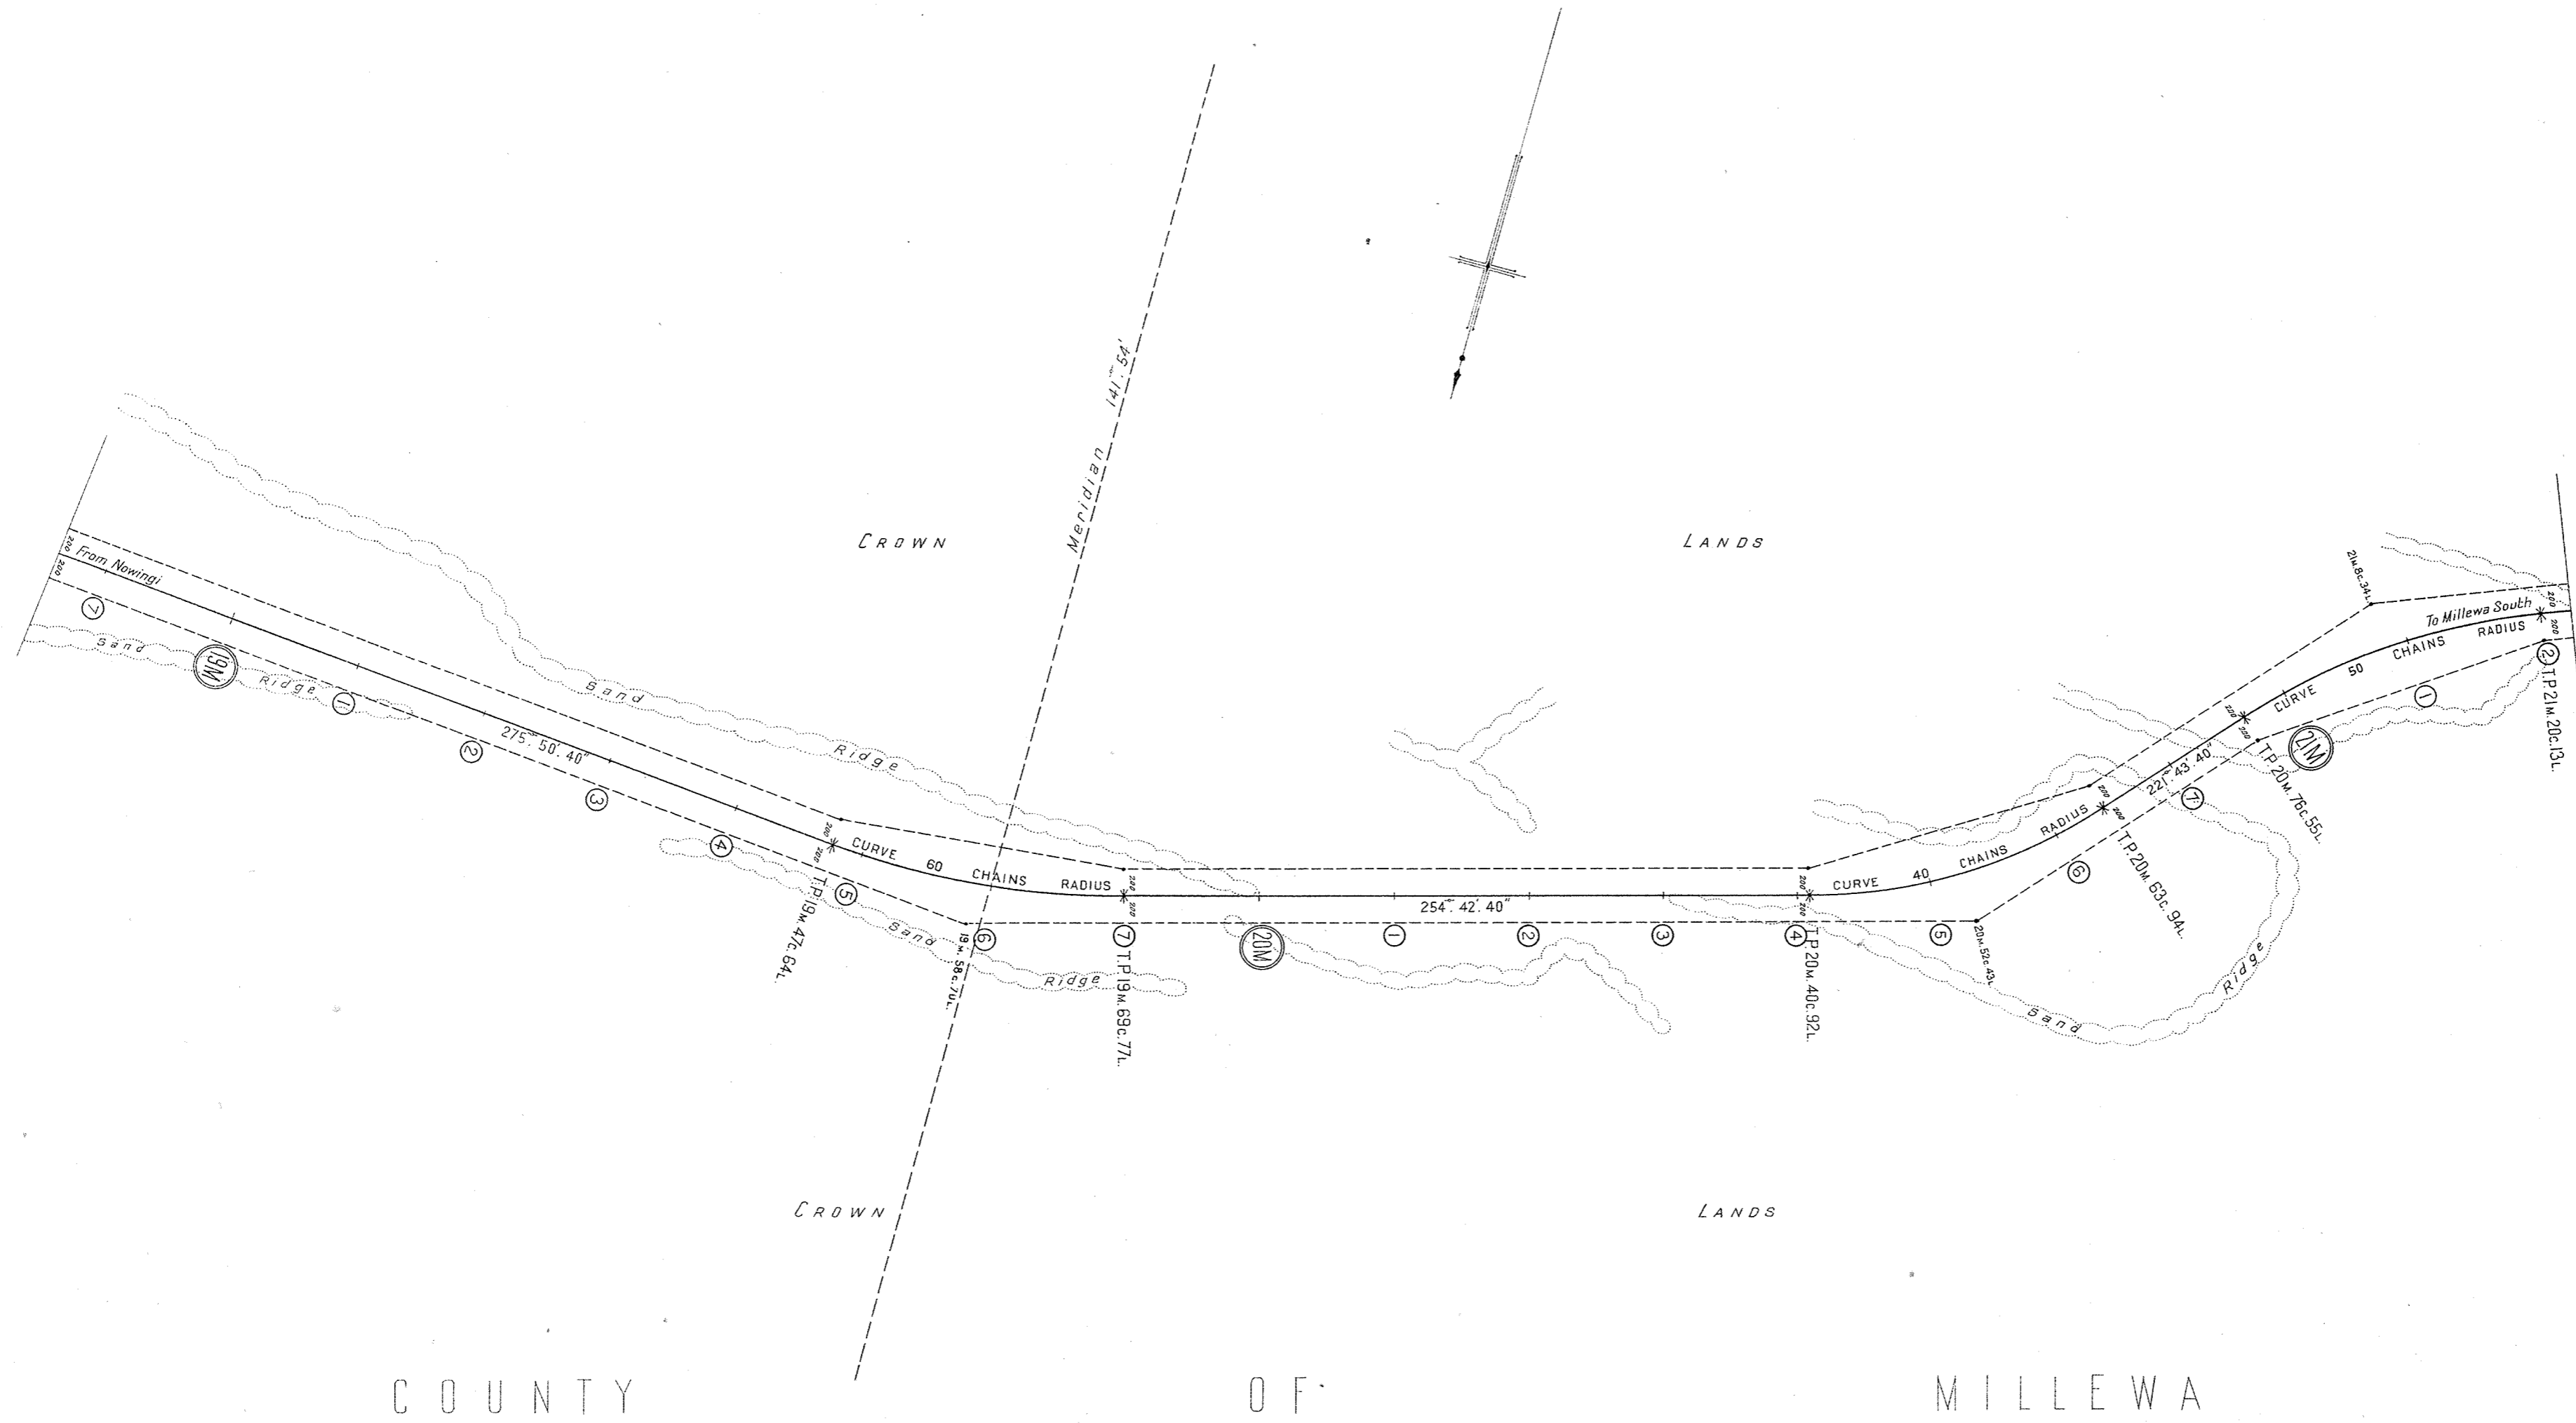


V.R. NOWINGI TO MILLEWA SOUTH

SCALES (HORIZONTAL 4 CHAINS TO AN INCH. VERTICAL 40 FEET TO AN INCH)

XX53



Nº1

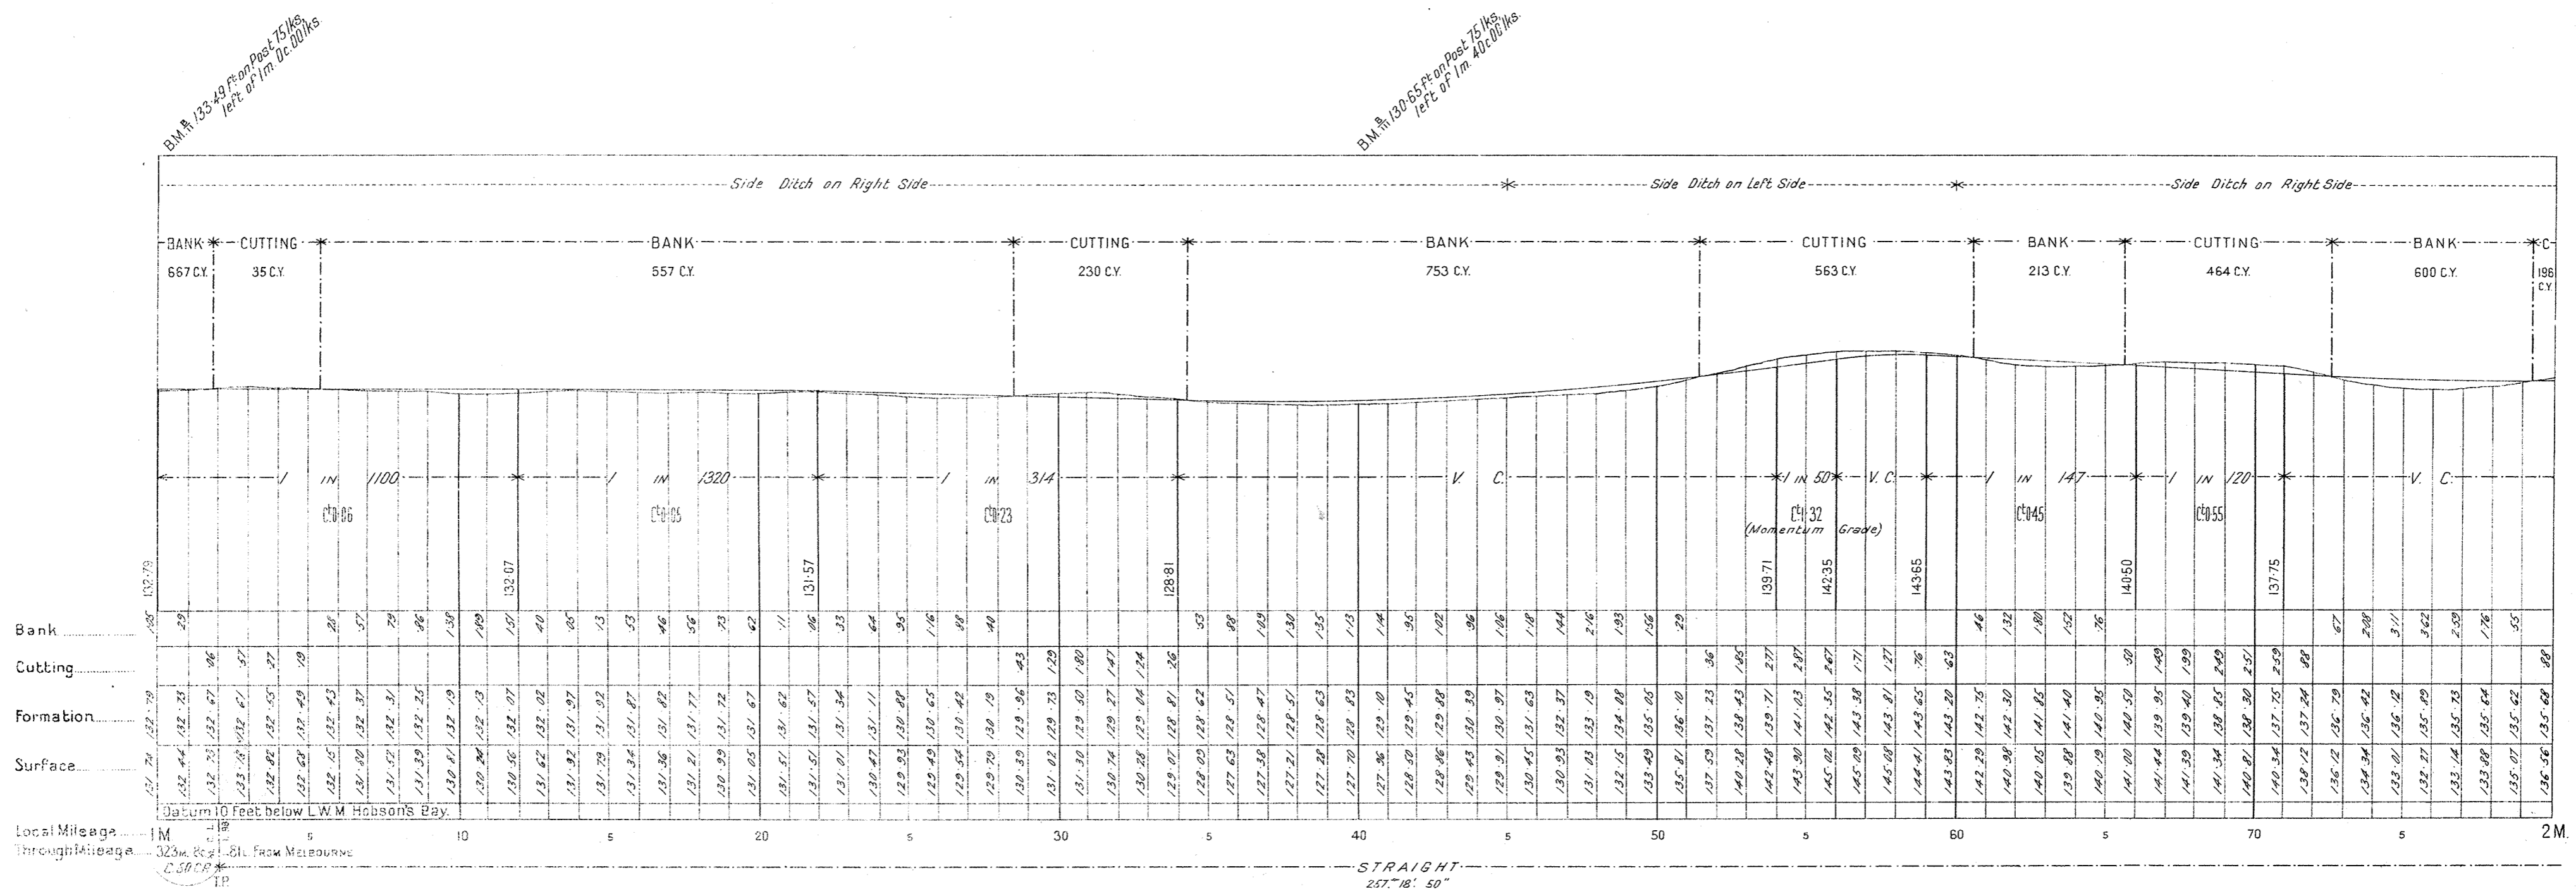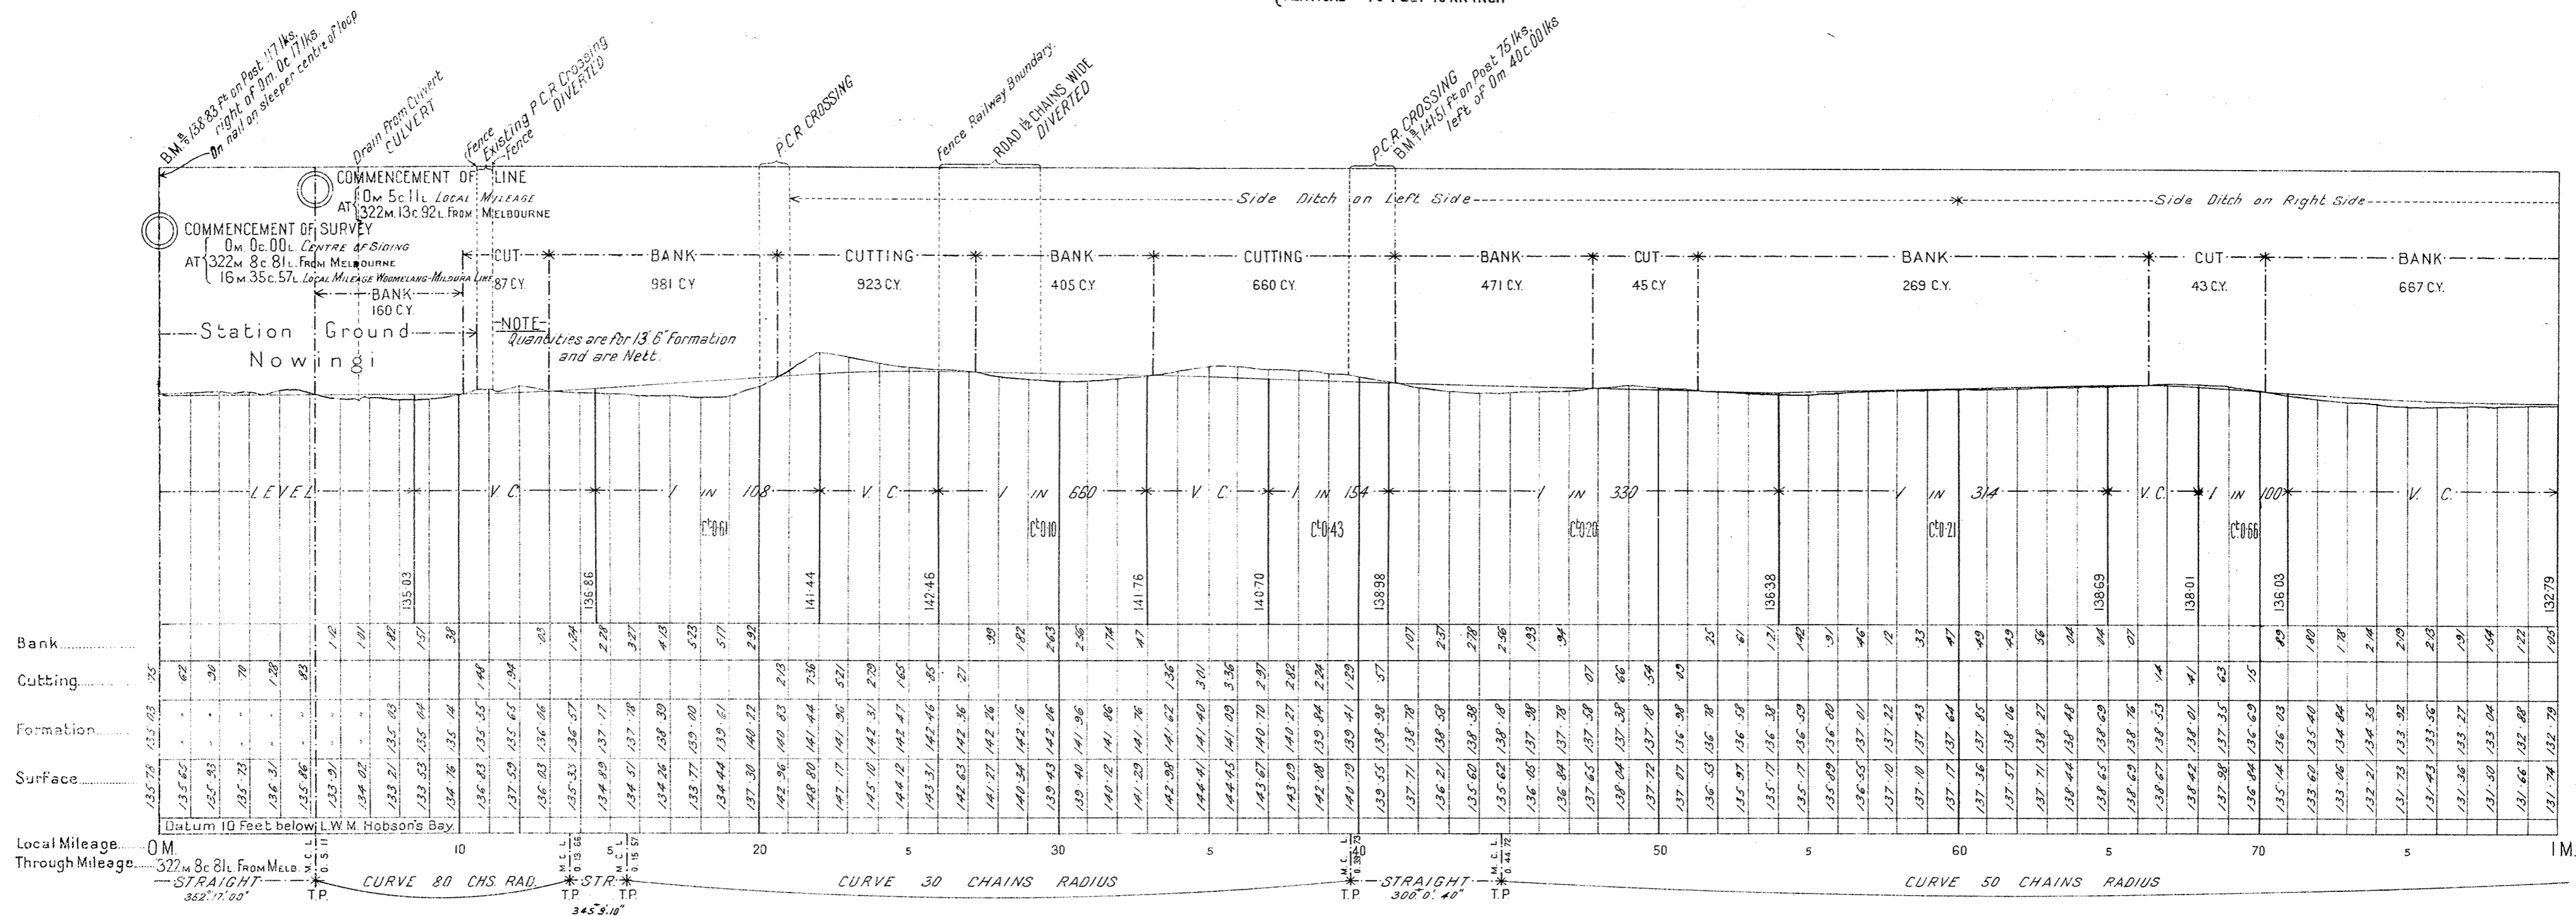

V. R. NOWINGI TO MILLEWA SOUTH

No 10

SCALES (HORIZONTAL. 4 CHAINS TO AN INCH
VERTICAL. 40 FEET TO AN INCH

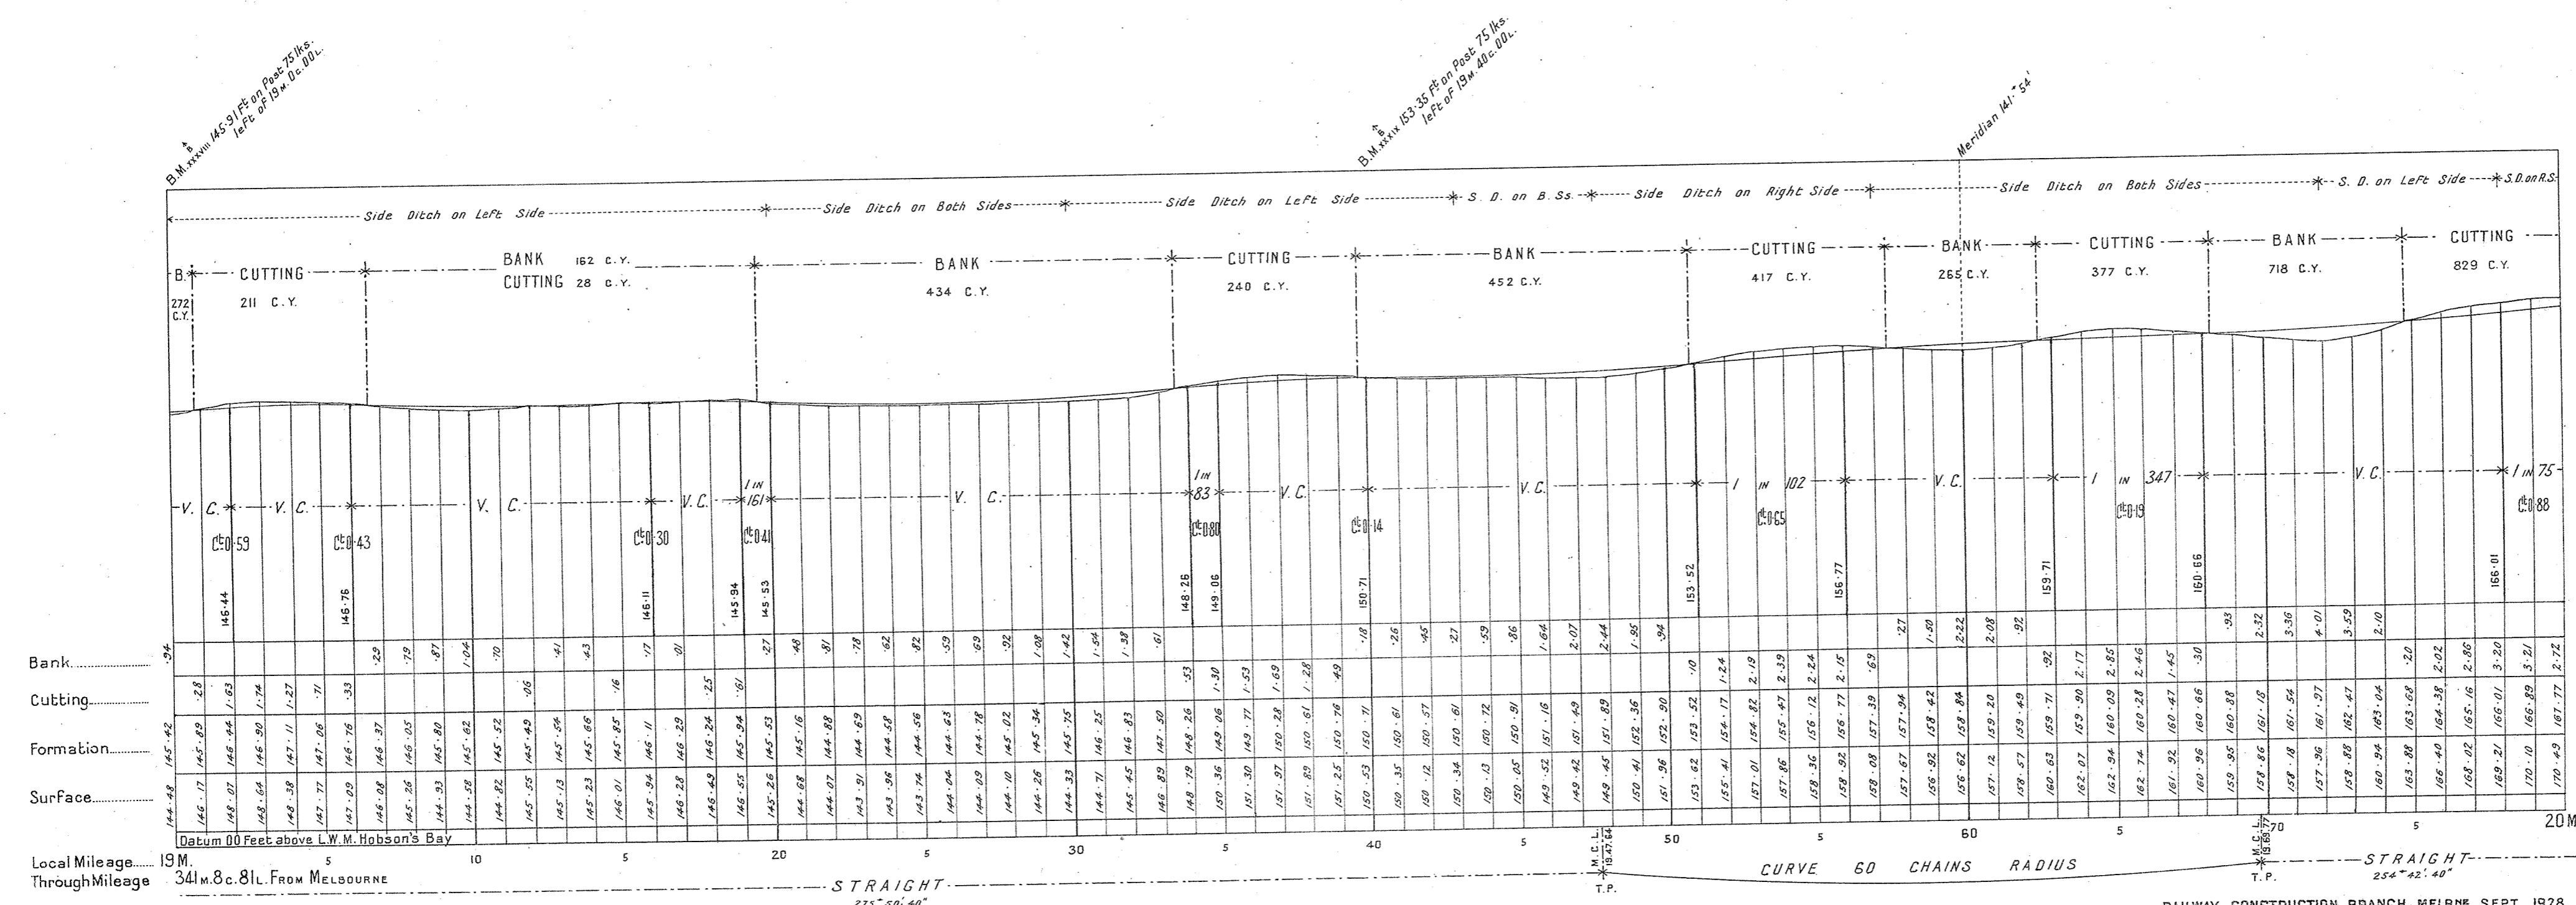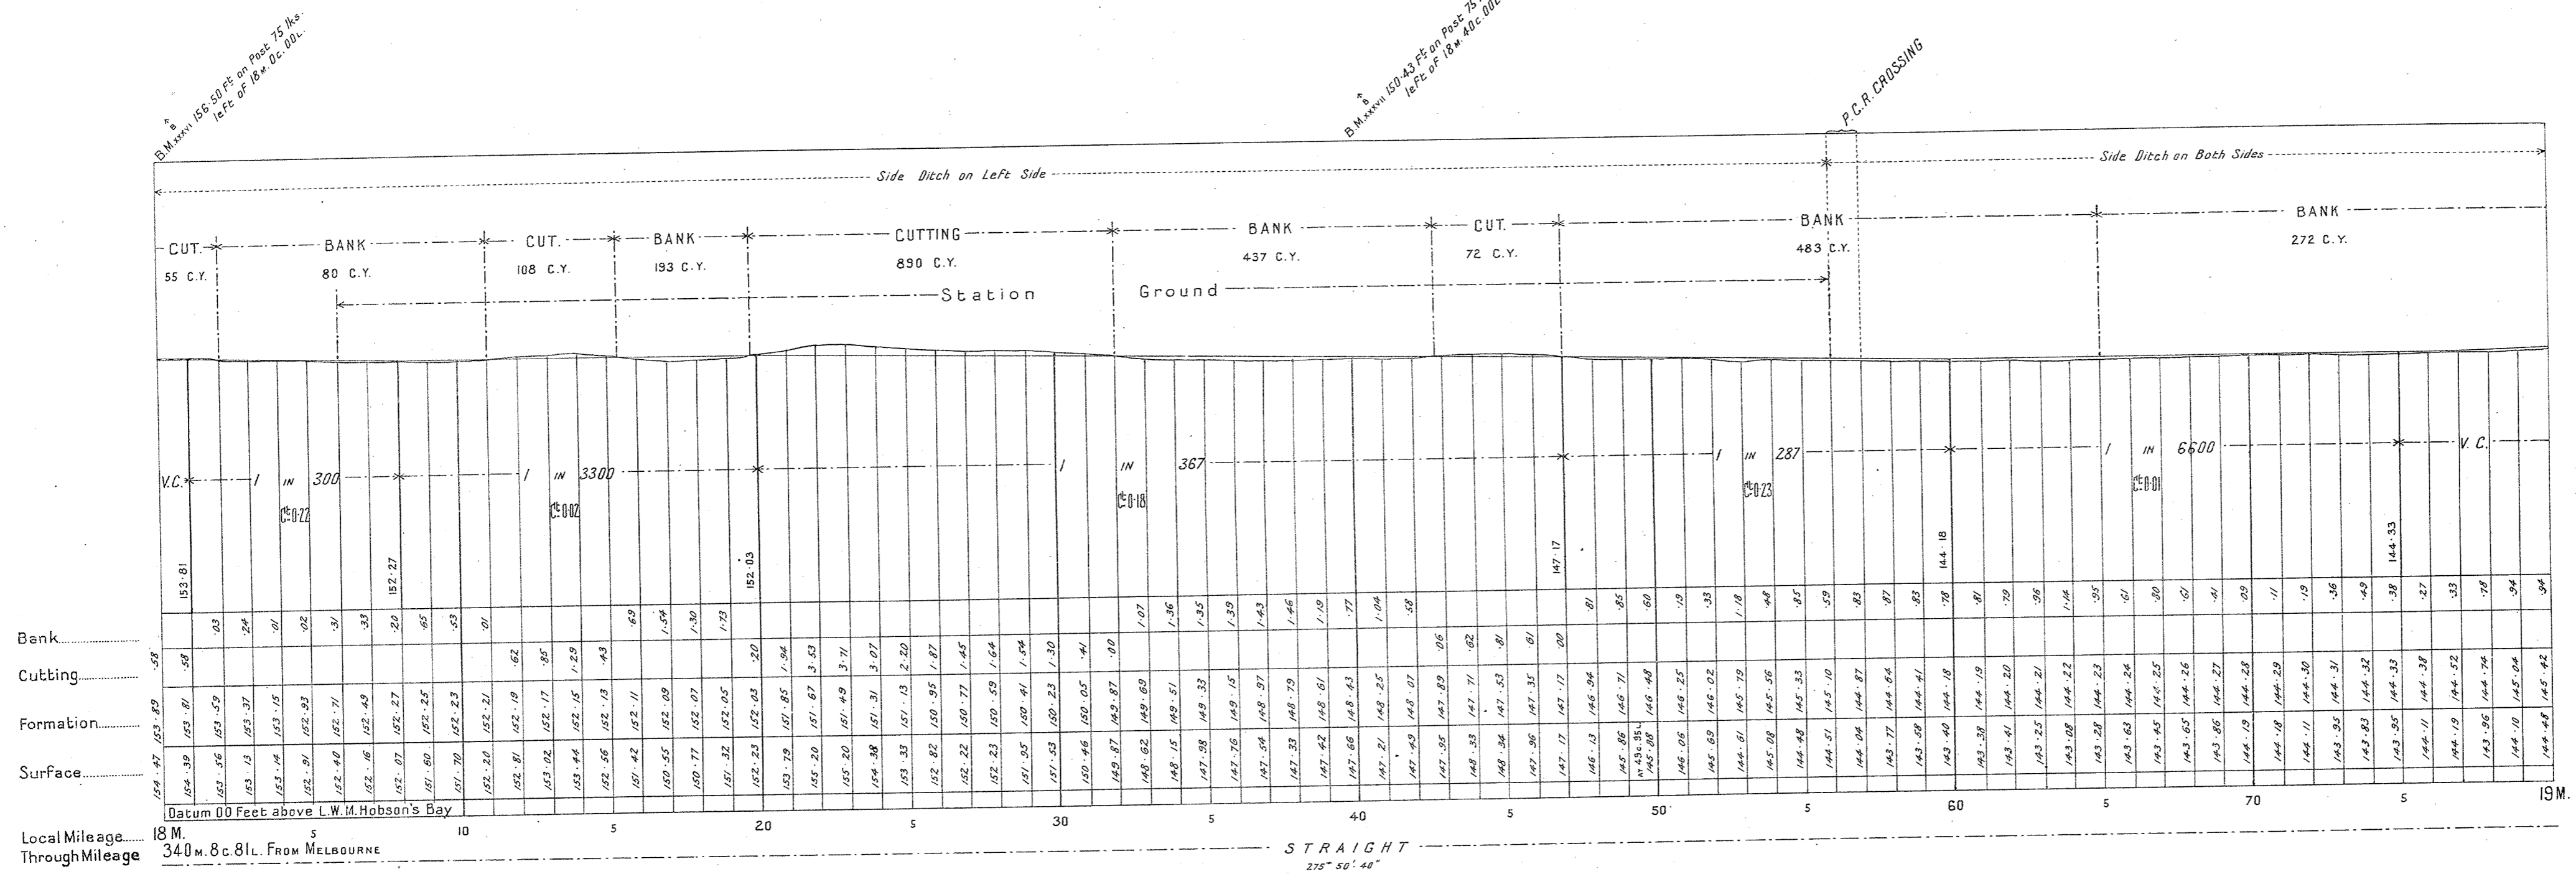



V.R. NOWINGI TO MILLEWA SOUTH

N911

SCALES HORIZONTAL 4 CHAINS TO AN INCH
VERTICAL 40 FEET TO AN INCH

B.M. 170.25 Ft on Post 75 lks.
1/2 Pt. of 20 M. D.C. 00 L.



B.M. 164.00 Ft on Post 75 lks.
1/2 Pt. of 20 M. D.C. 00 L.

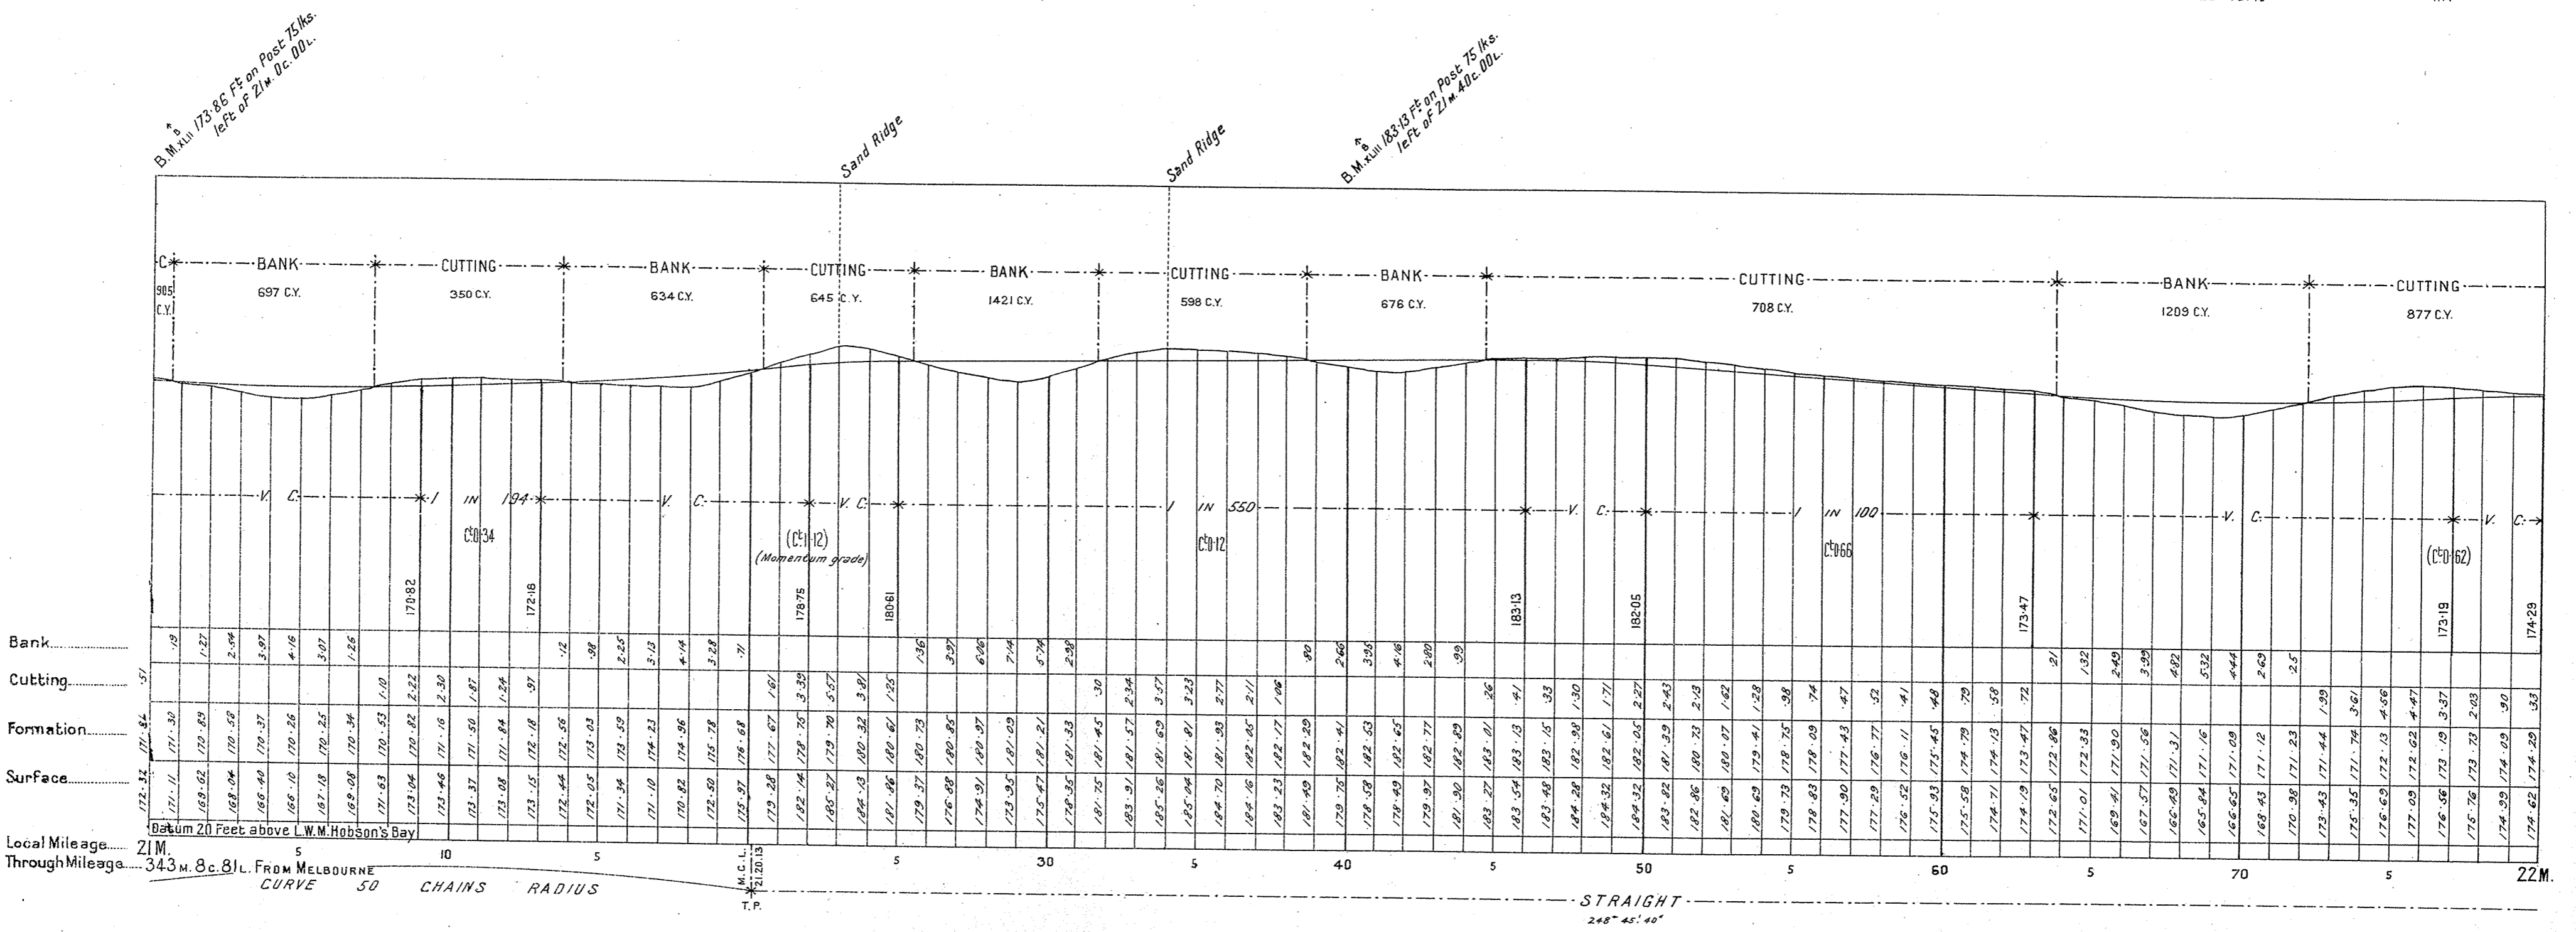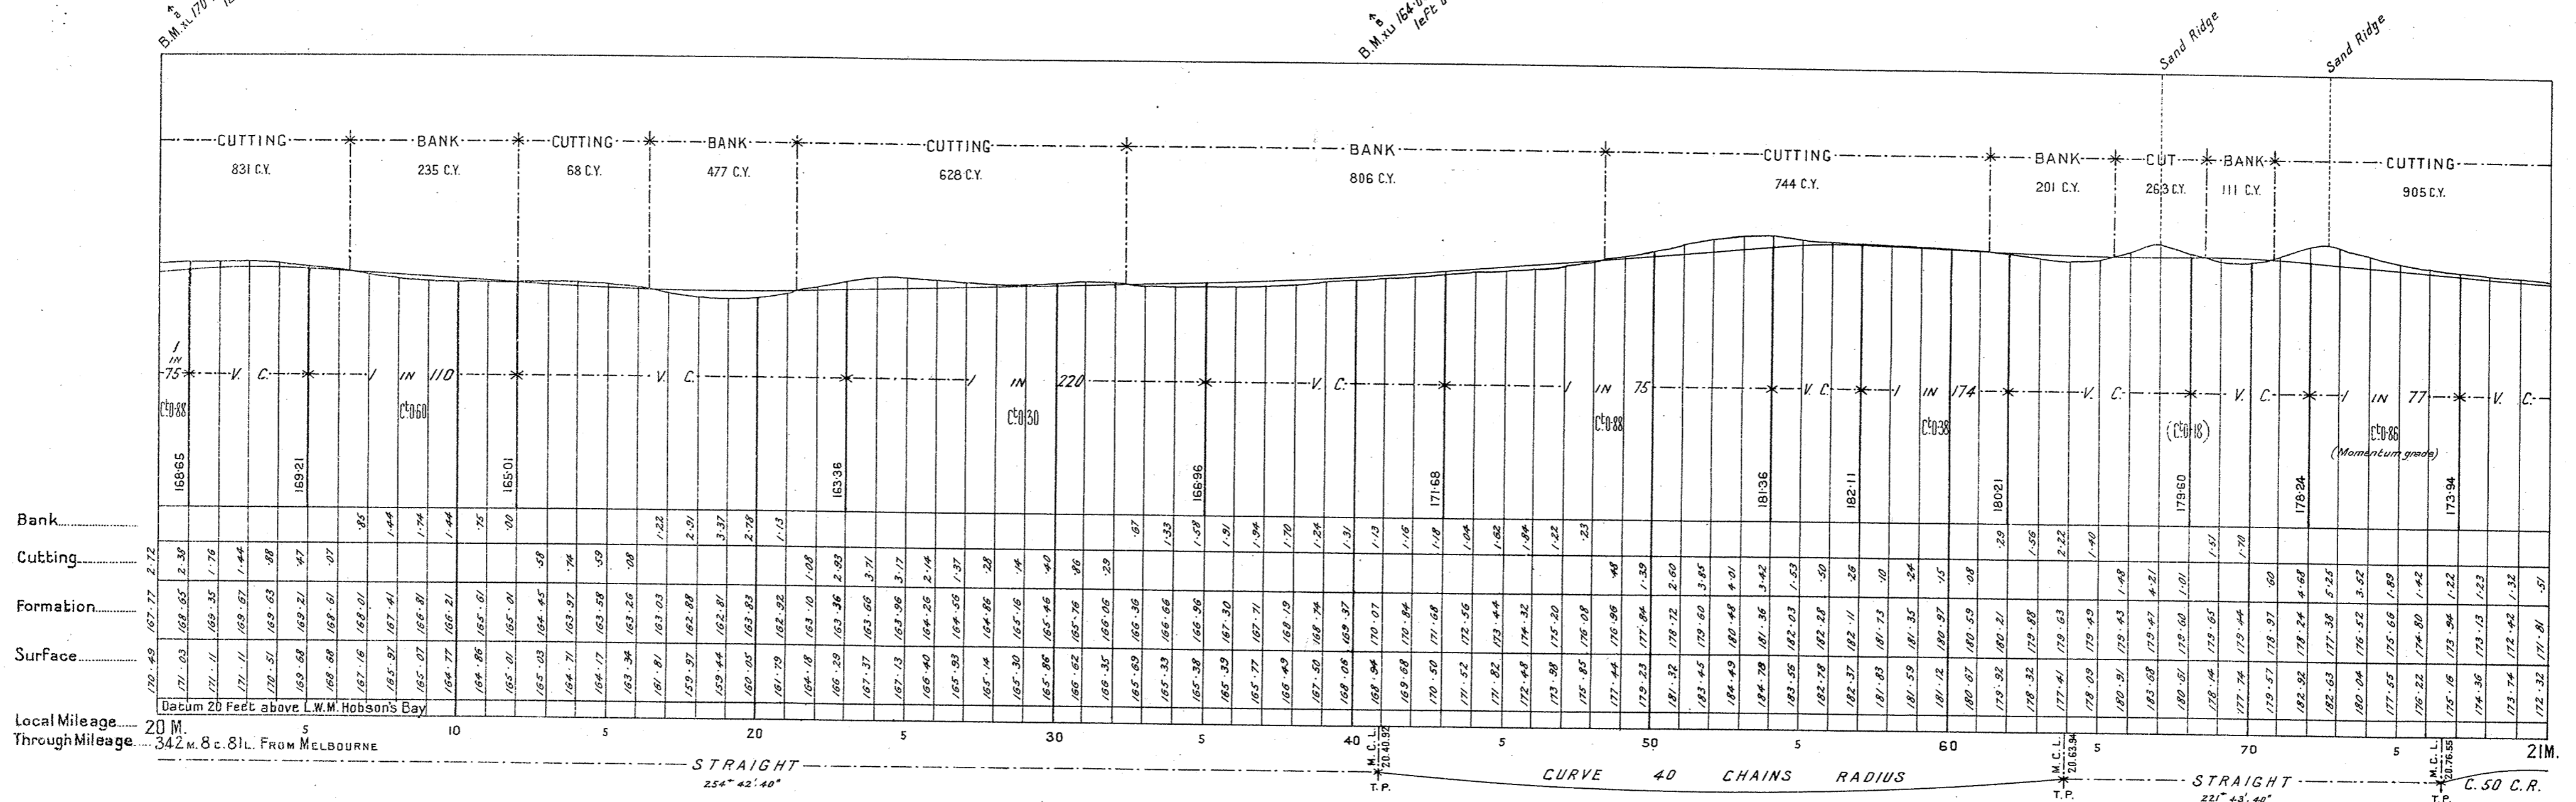

V. R. NOWINGI TO MILLEWA SOUTH

N912

SCALES (HORIZONTAL 4 CHAINS TO AN INCH
VERTICAL 40 FEET TO AN INCH)

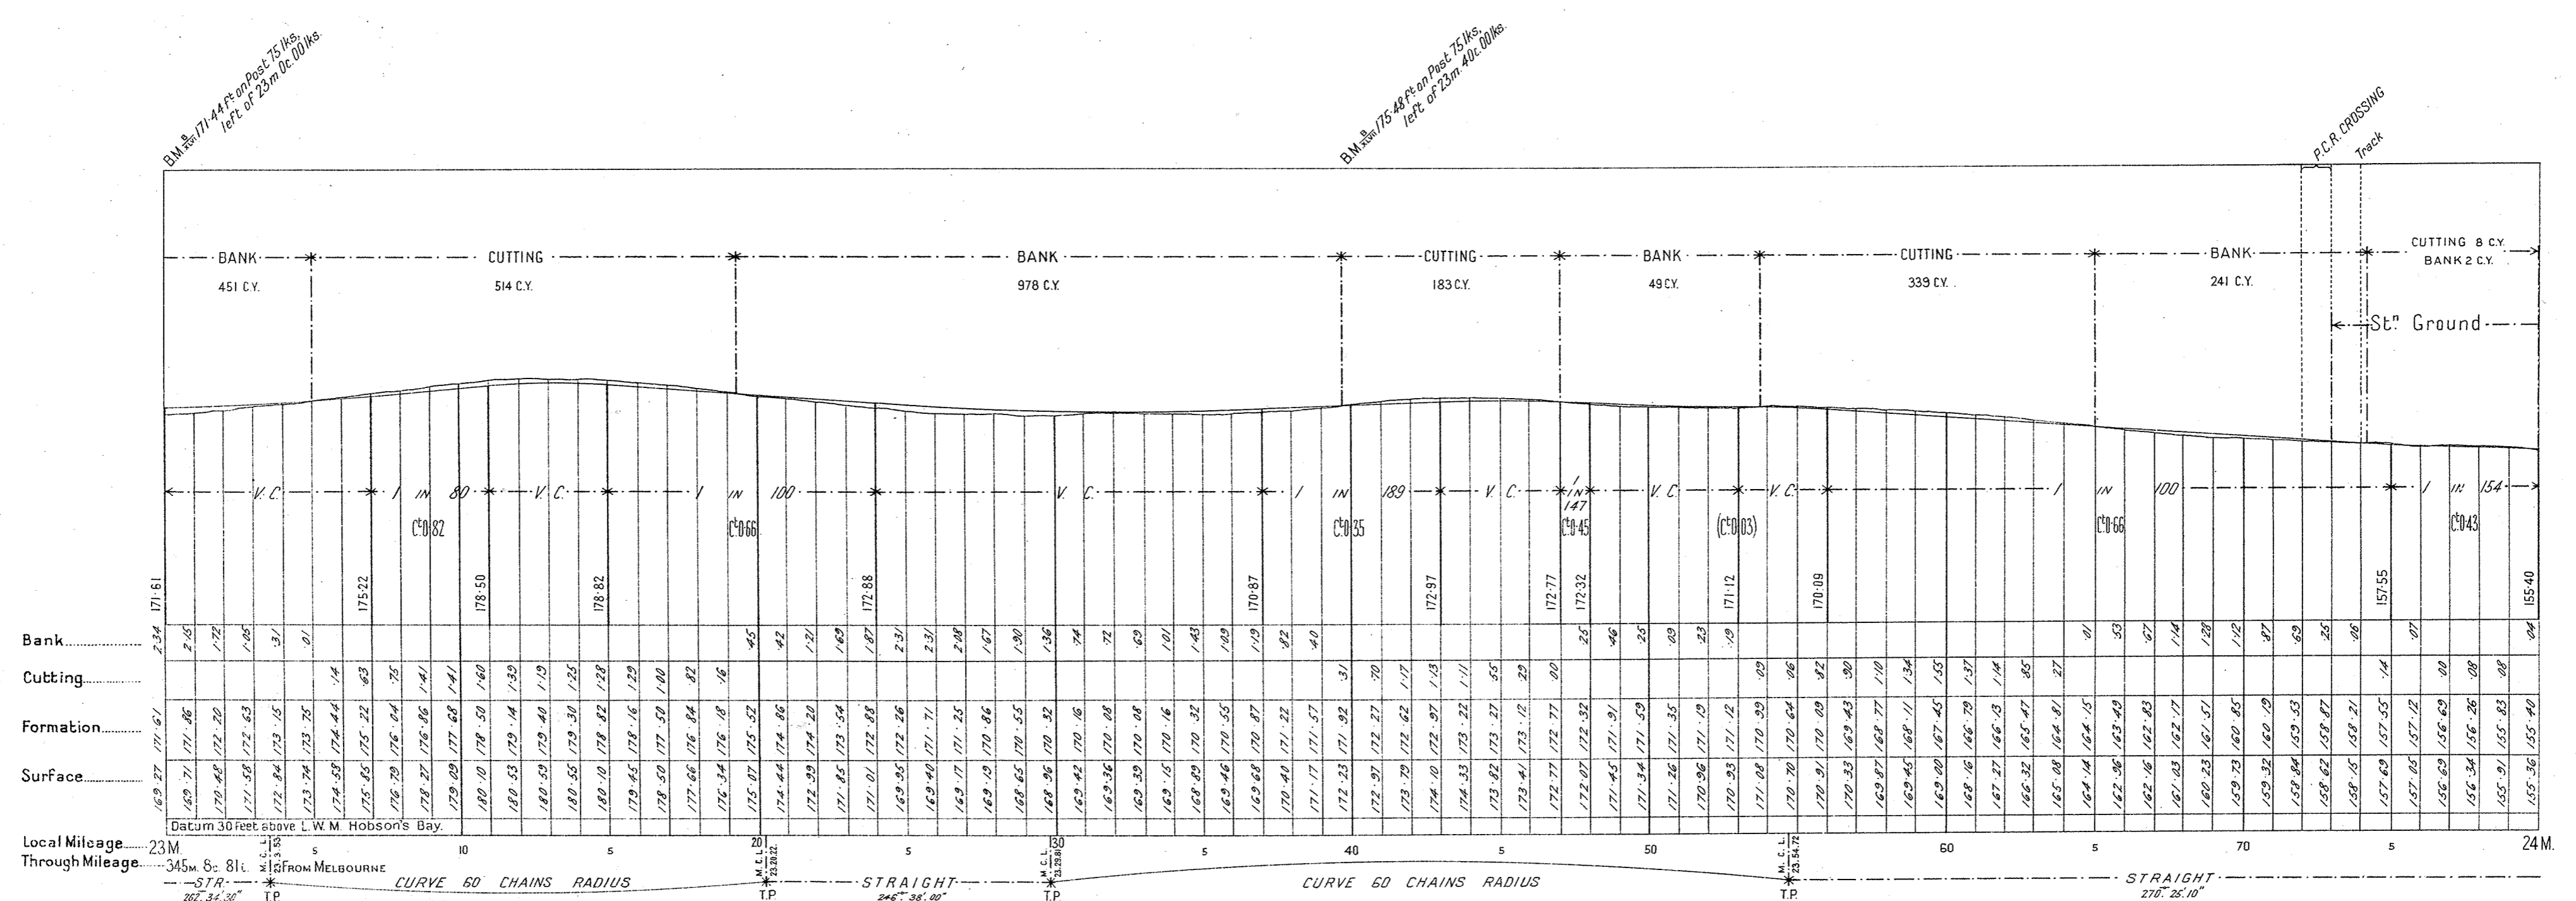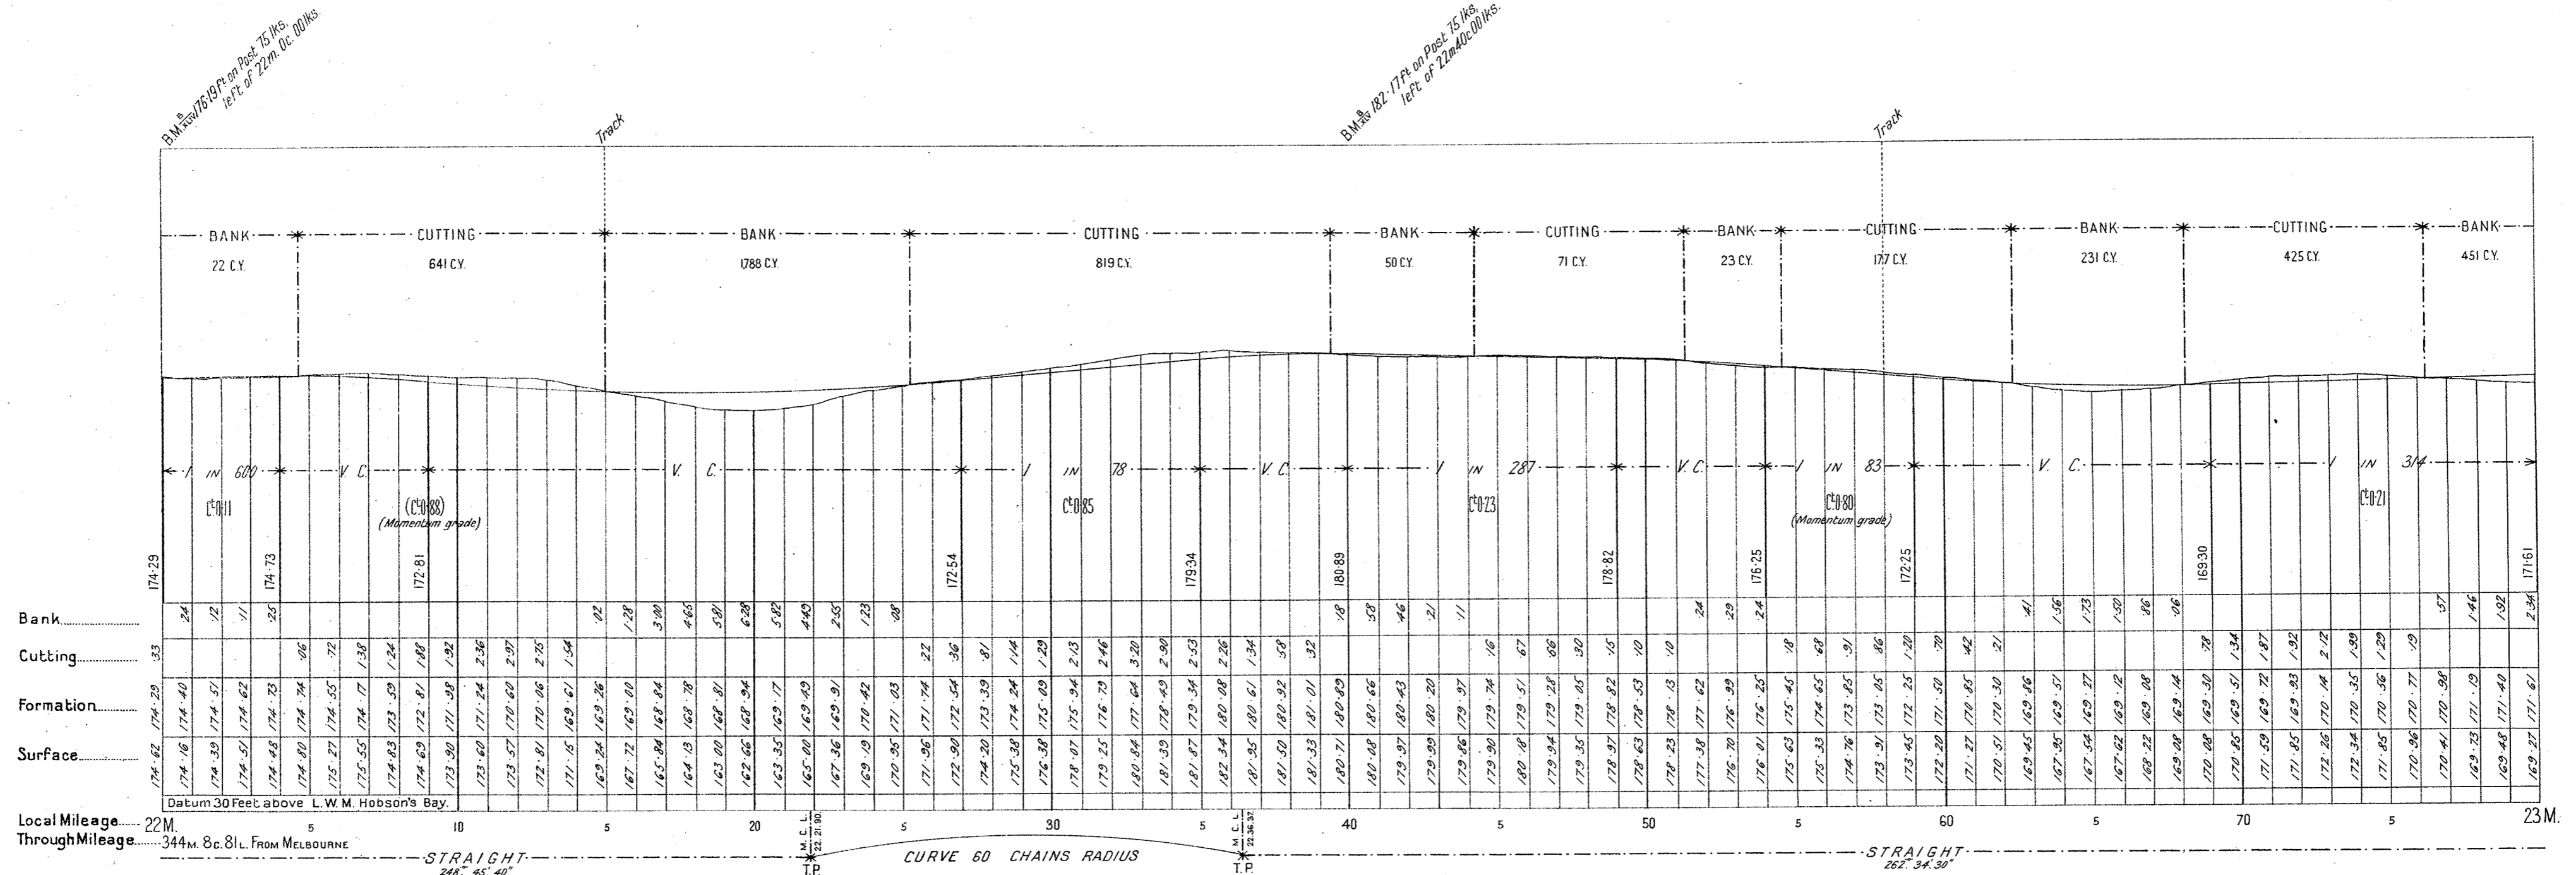


V. R. NOWINGI TO MILLEWA SOUTH

SCALES: HORIZONTAL, 4 CHAINS TO AN INCH.
VERTICAL, 40 FEET TO AN INCH.

B.M. 157.85 F on Post 75 lbs, 1/2 FT of 24 in. 40 lbs. 200 lbs.

B.M. 159.58 F on Post 75 lbs, 1/2 FT of 24 in. 40 lbs. 200 lbs.

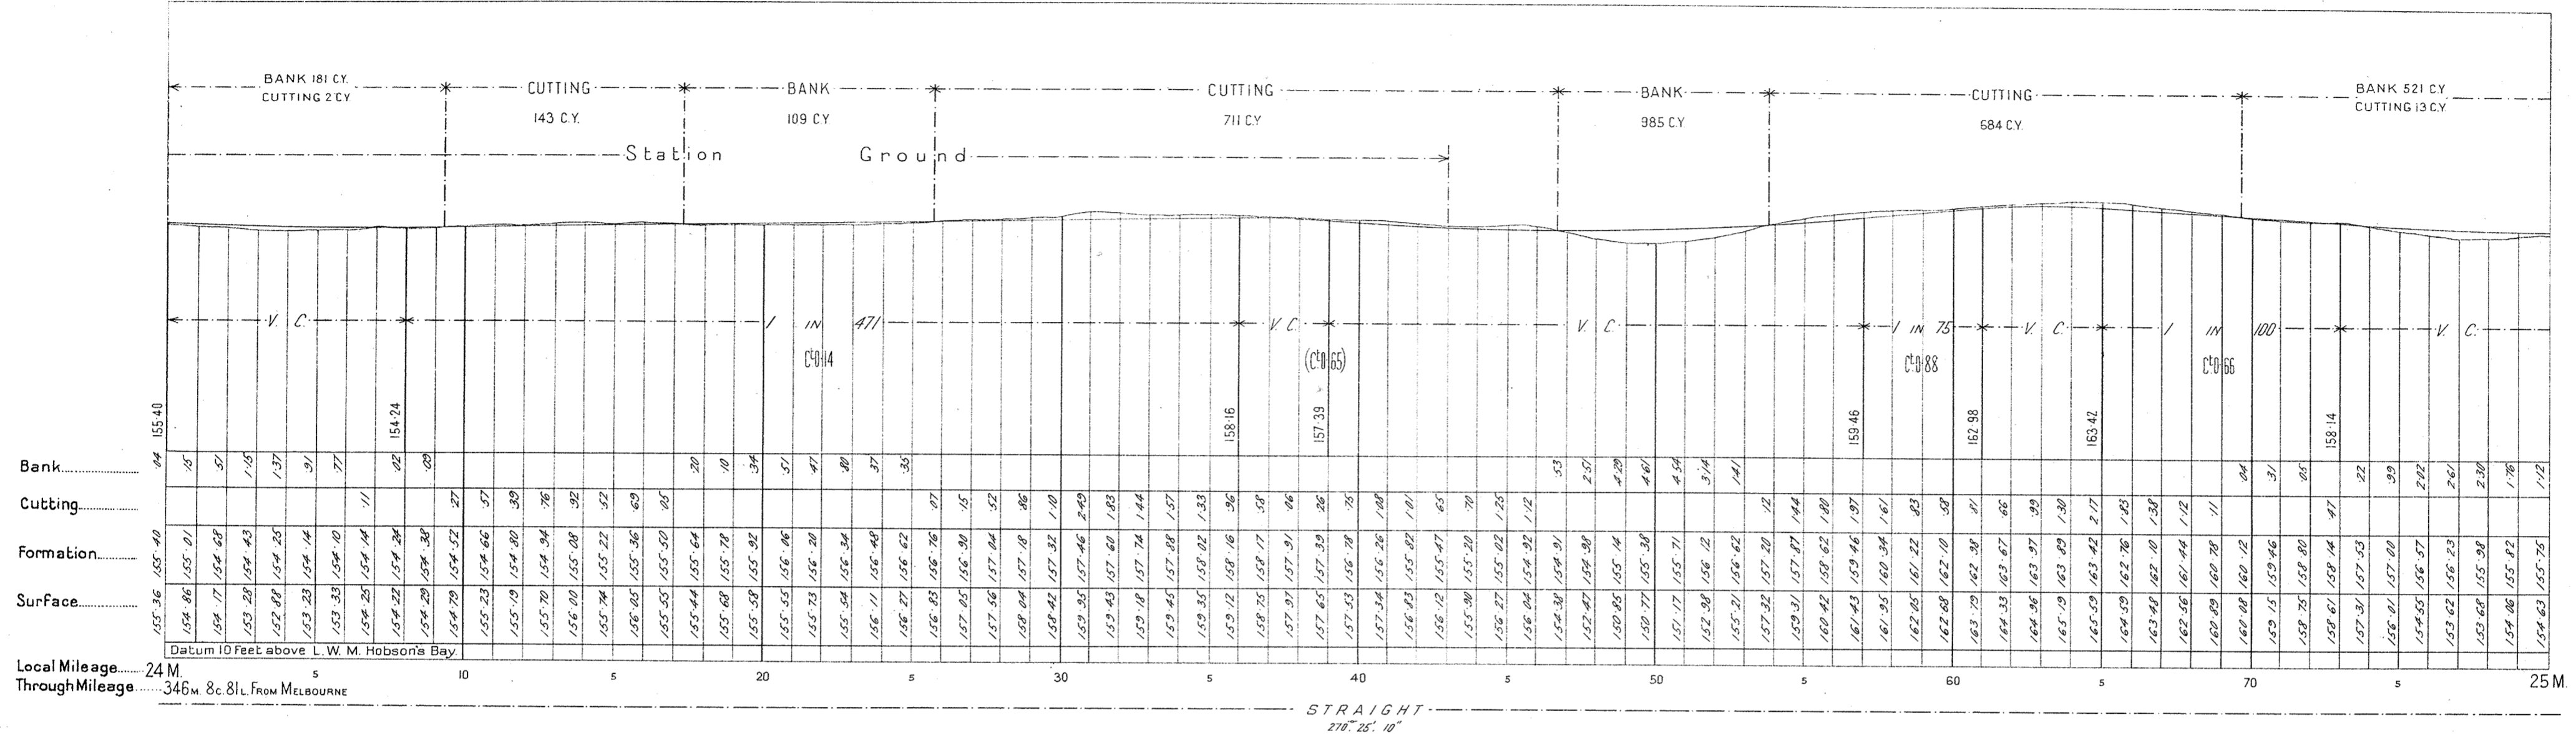


Local Mileage... 24 M
Through Mileage... 346 M. 8 c. 81 L. FROM MELBOURNE

B.M. 156.45 F on Post 75 lbs, 1/2 FT of 25 in. 40 lbs. 200 lbs.

B.M. 159.19 F on Post 75 lbs, 1/2 FT of 25 in. 40 lbs. 200 lbs.

Meridian 147.48

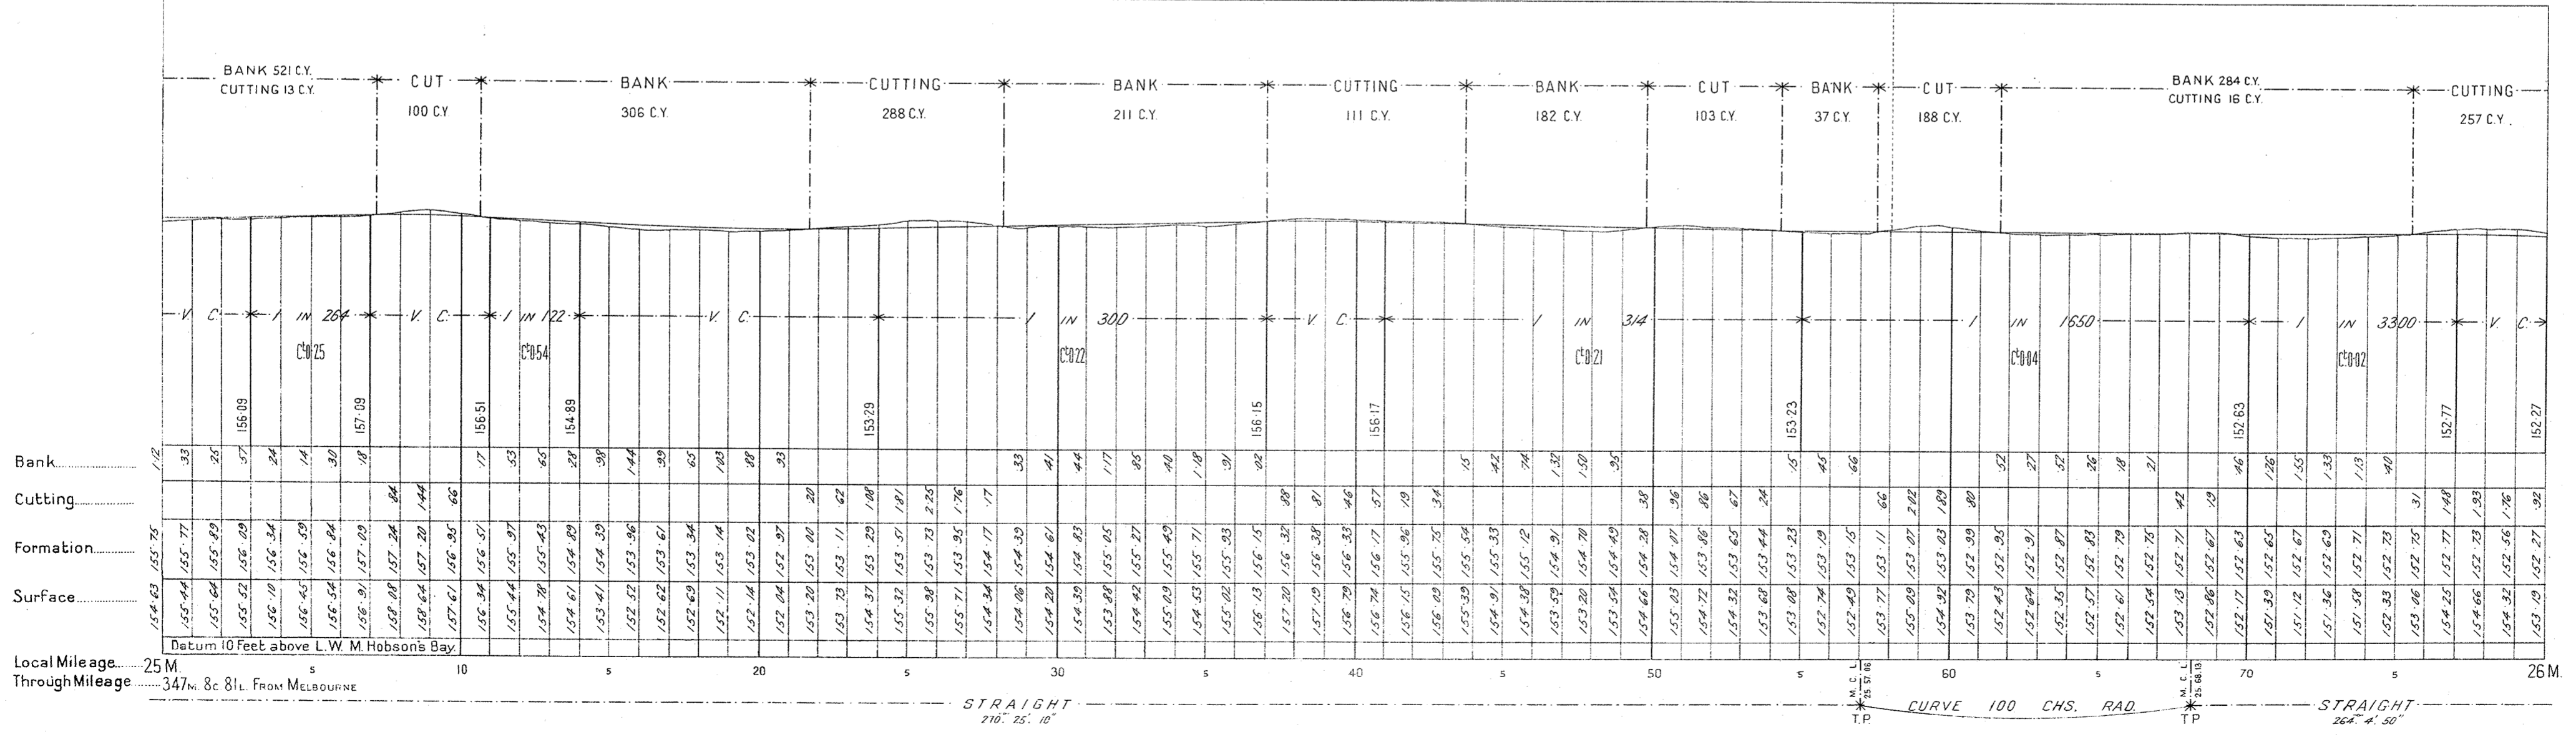


Local Mileage... 25 M
Through Mileage... 347 M. 8 c. 81 L. FROM MELBOURNE

V. R. NOWINGI TO MILLEWA SOUTH

SCALES: HORIZONTAL: 4 CHAINS TO AN INCH
VERTICAL: 40 FEET TO AN INCH


B.M. 153.71 From Post 75/ks
1/2c. of 26m. 00L.

B.M. 149.71 From Post 75/ks
1/2c. of 26m. 40c. 00L.

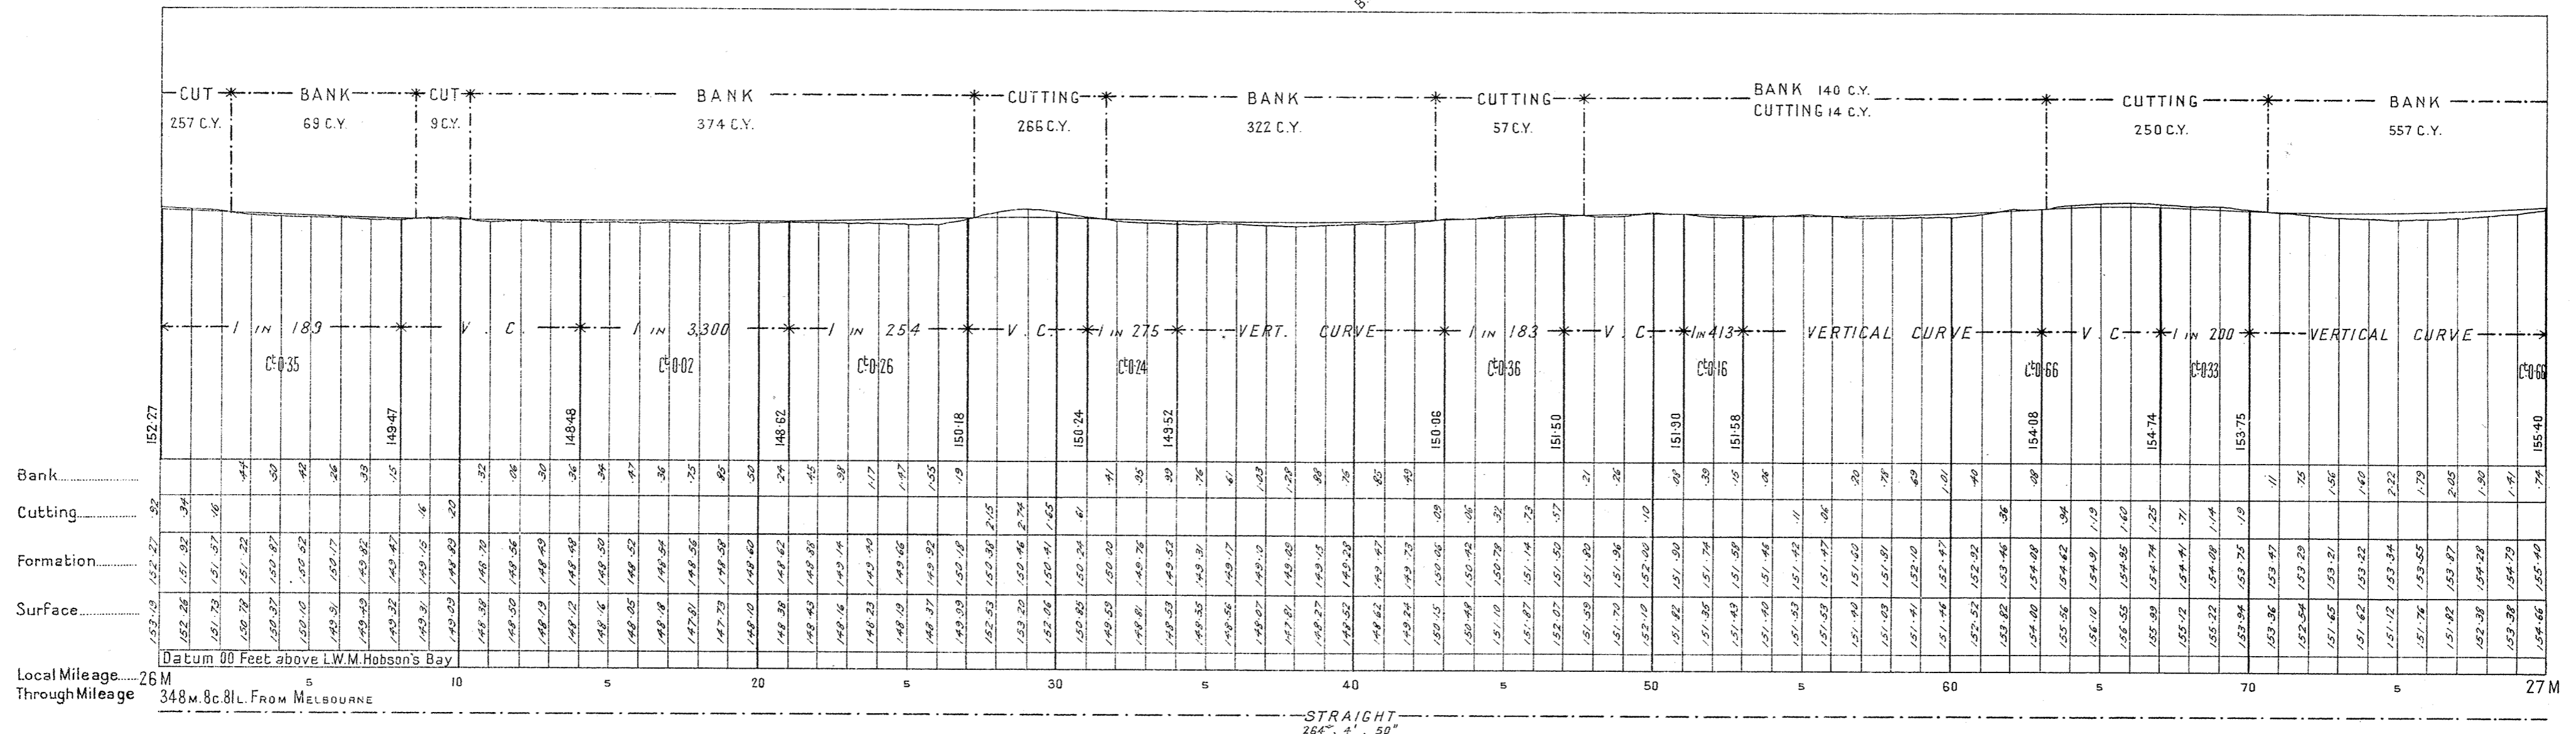

B.M. 154.37 From Post 75/ks
1/2c. of 27m. 00L.

B.M. 156.32 From Post 75/ks
1/2c. of 27m. 40c. 00L.

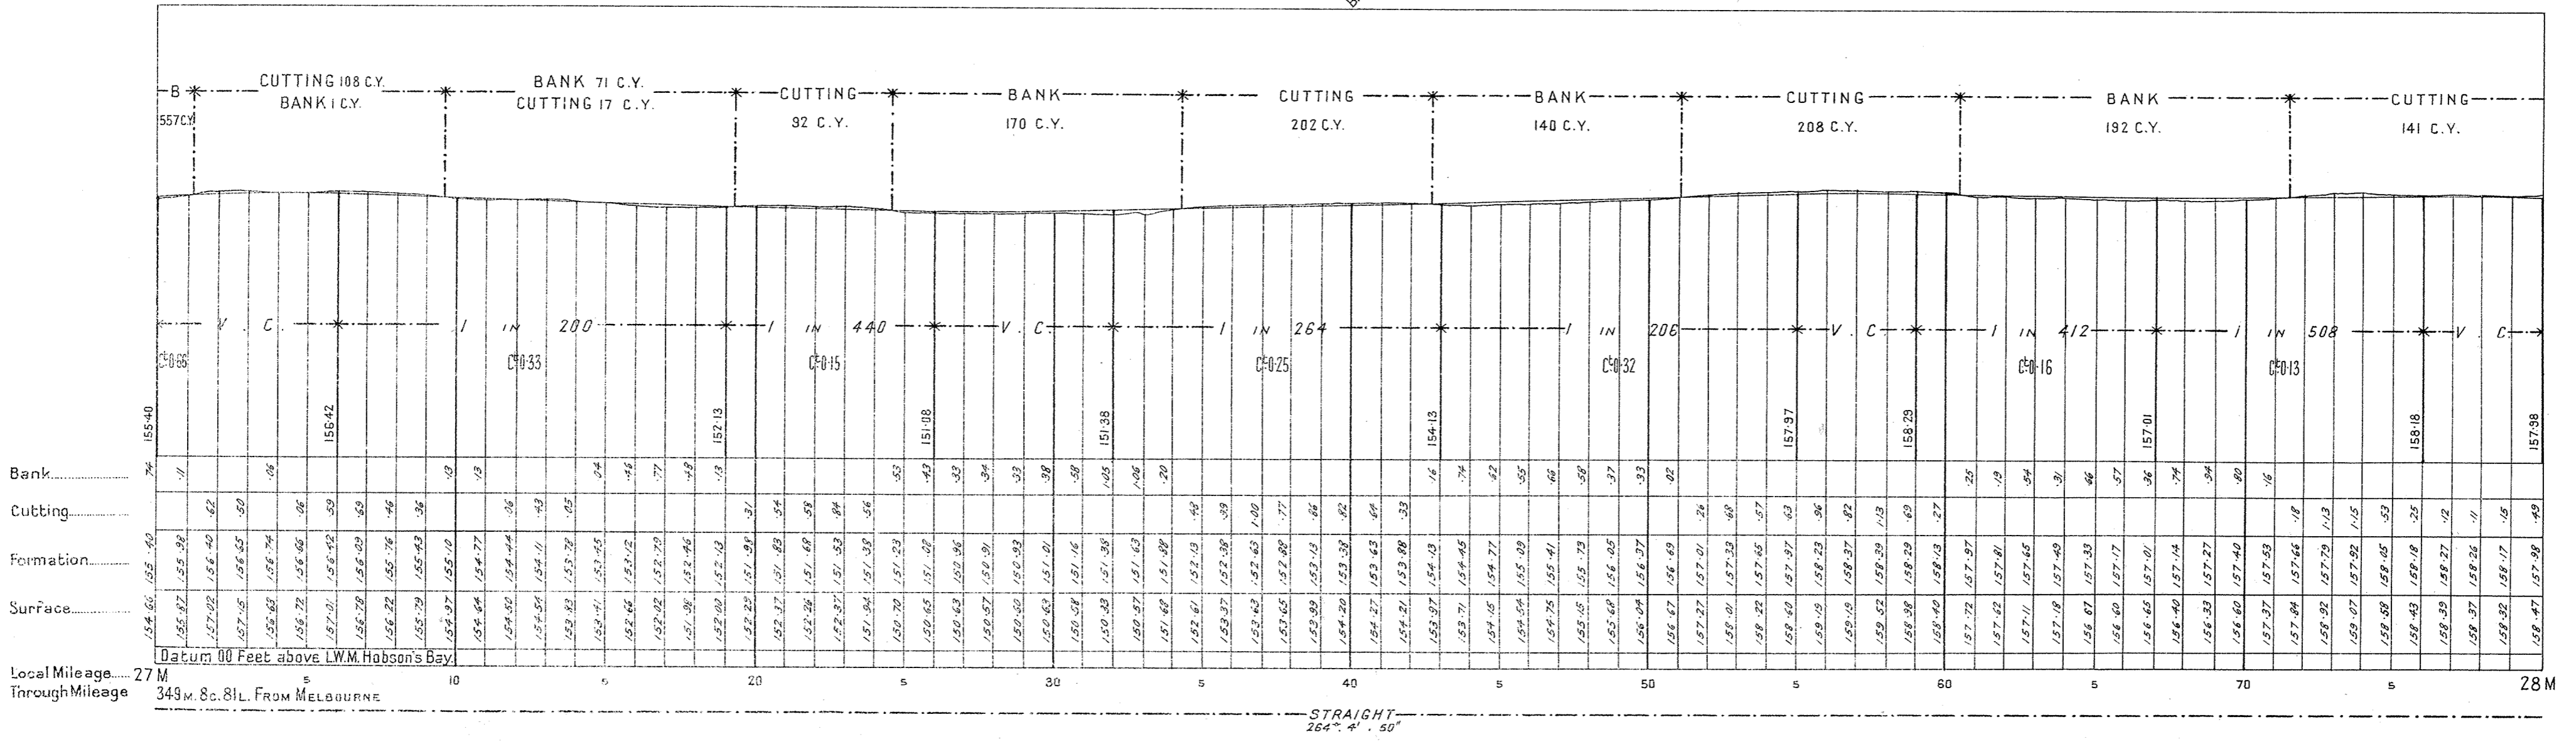


V. R. NOWINGI TO MILLEWA SOUTH

SCALES: HORIZONTAL 4 CHAINS TO AN INCH
VERTICAL 40 FEET TO AN INCH


B.M. 126897 on Post 75 lks
left of 2m. 00c. 00 lks.

B.M. 12781 on Post 75 lks
left of 2m. 00c. 00 lks.

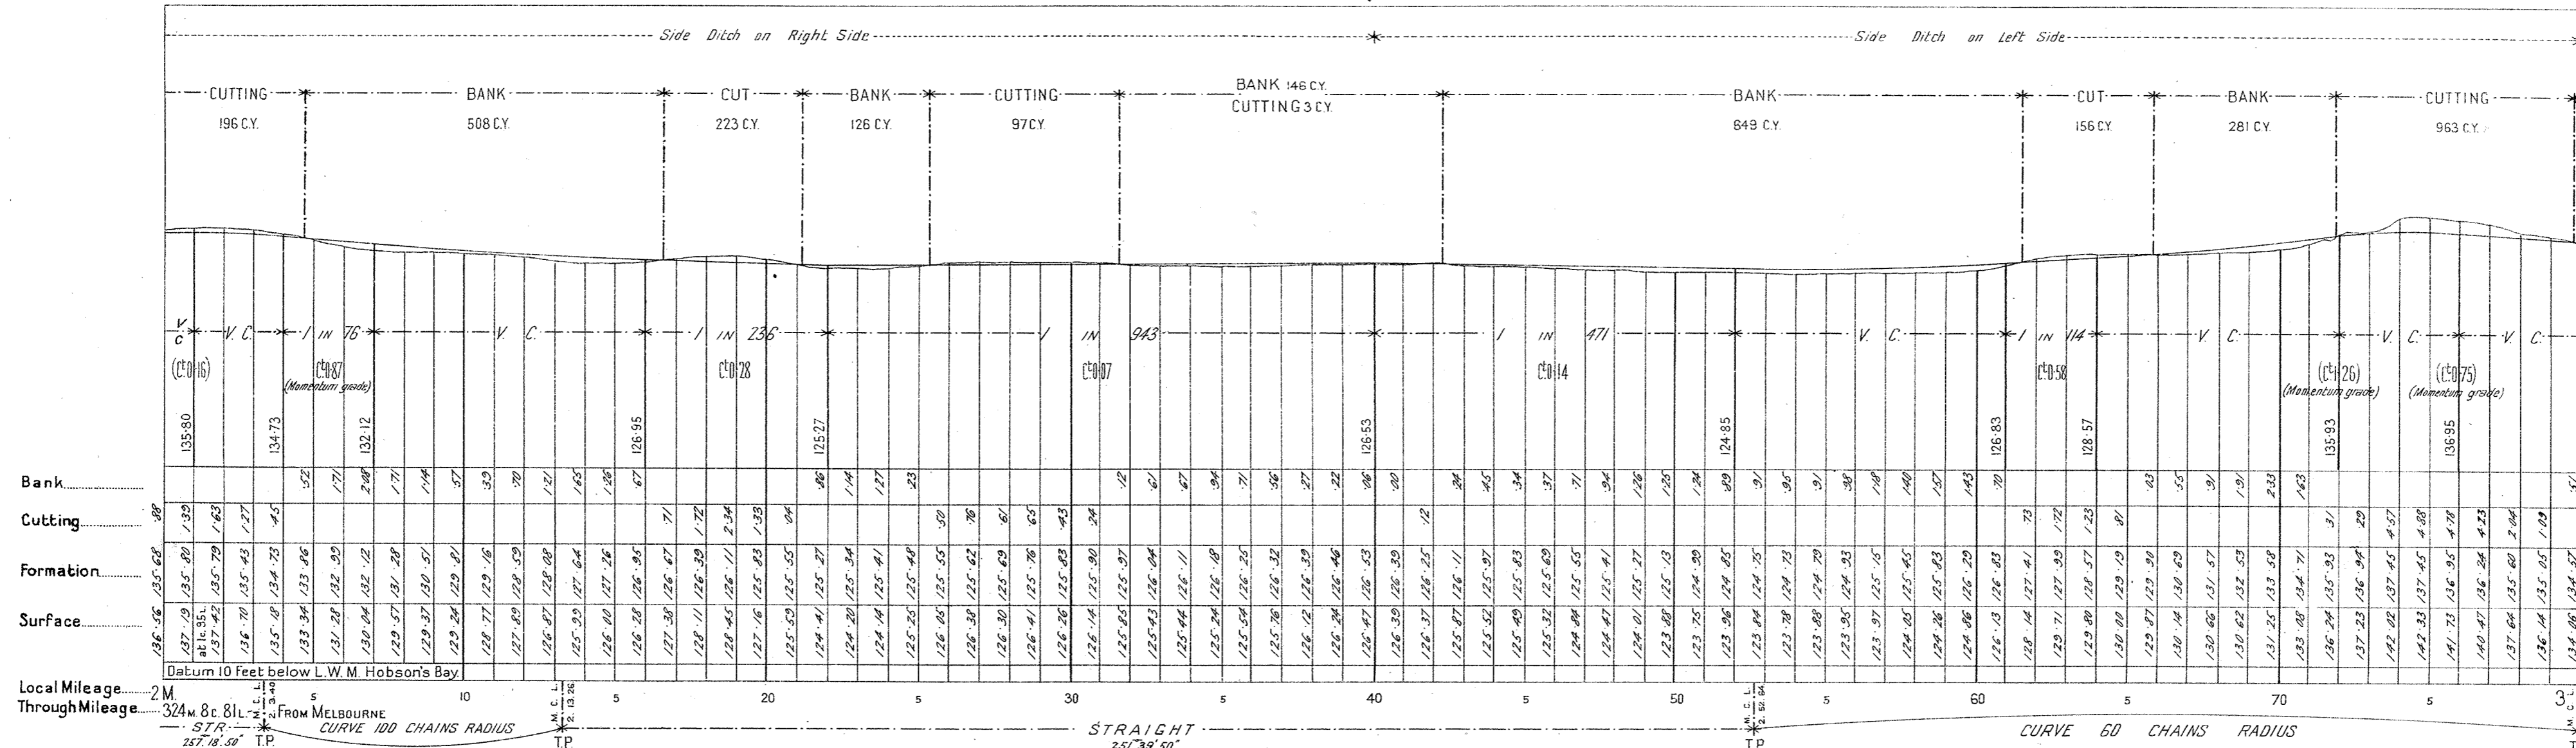

B.M. 136677 on Post 75 lks
left of 3m. 00c. 00 lks.

B.M. 14074 on Post 75 lks
left of 3m. 00c. 00 lks.

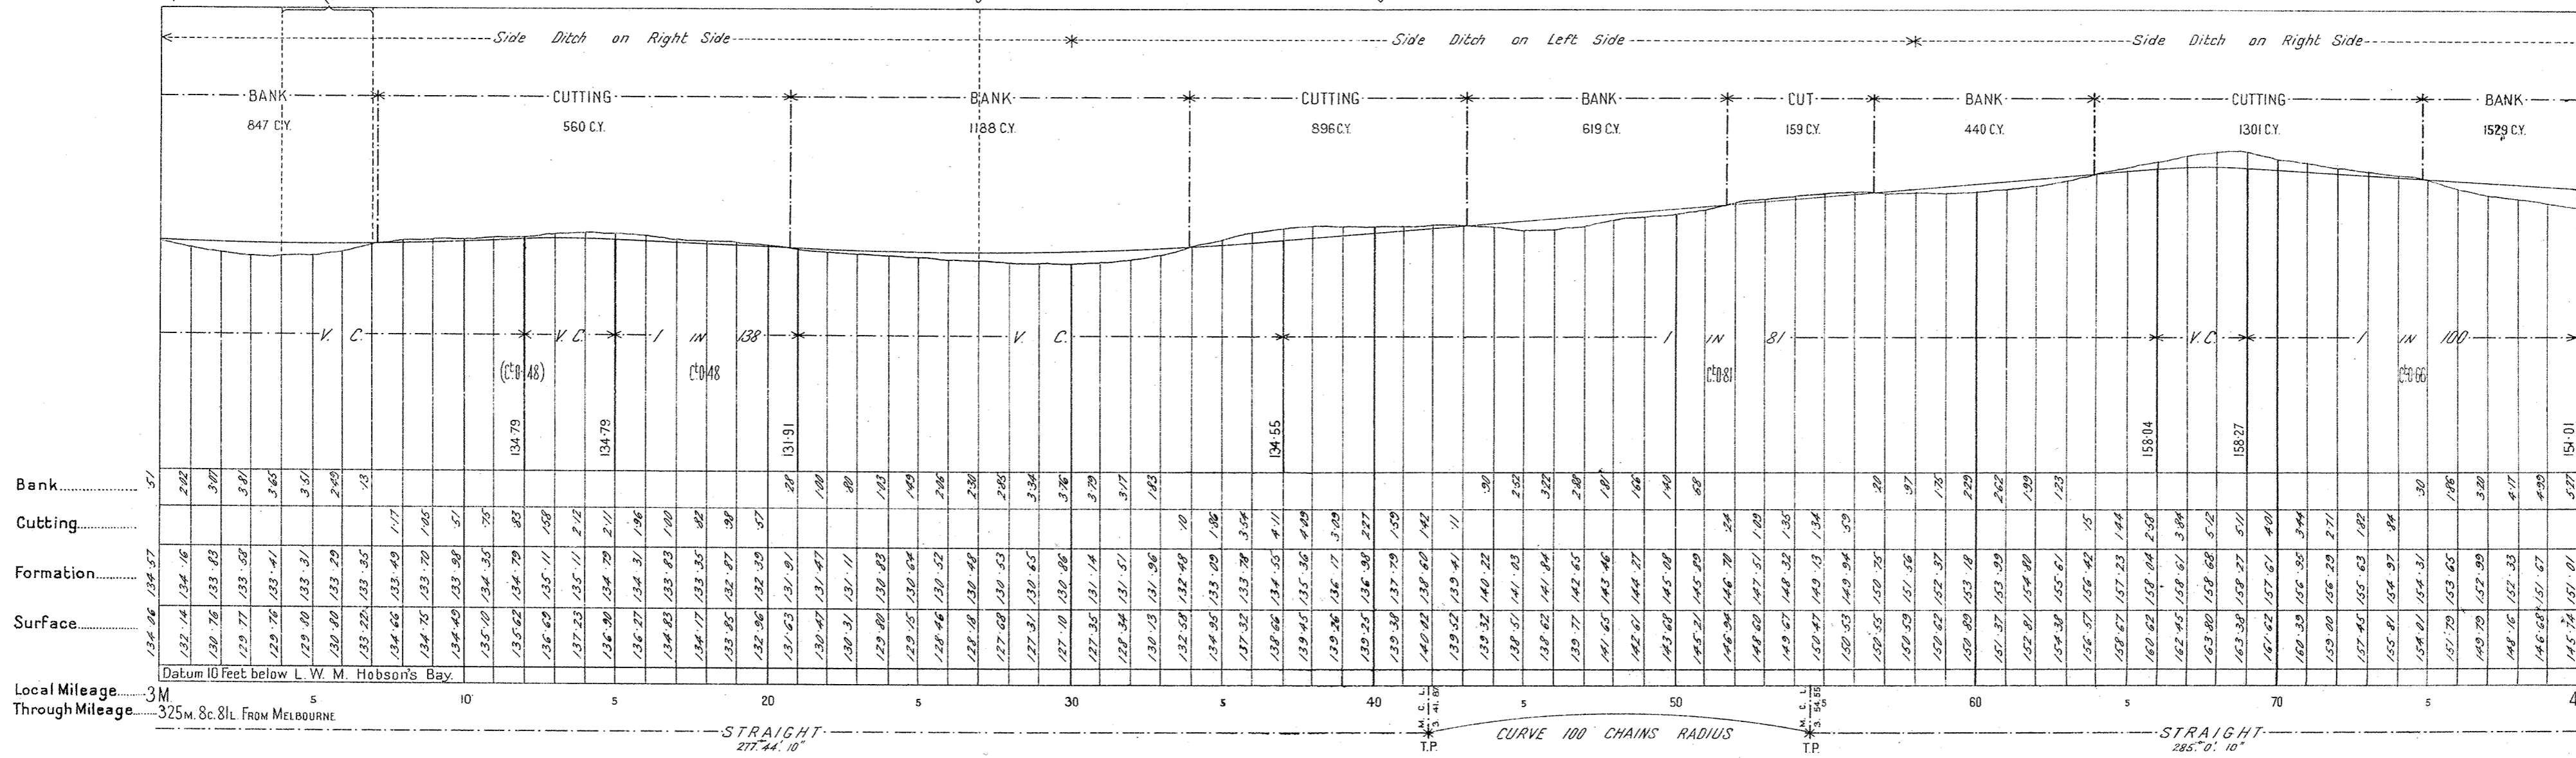


V. R. NOWINGI TO MILLEWA SOUTH

SCALES
HORIZONTAL 4 CHAINS TO AN INCH
VERTICAL 40 FEET TO AN INCH


BM 145.85 Ft on post 75 lks
left of 4 M. C. 00L.

BM 130.78 Ft on post 75 lks
left of 4 M. C. 00L.

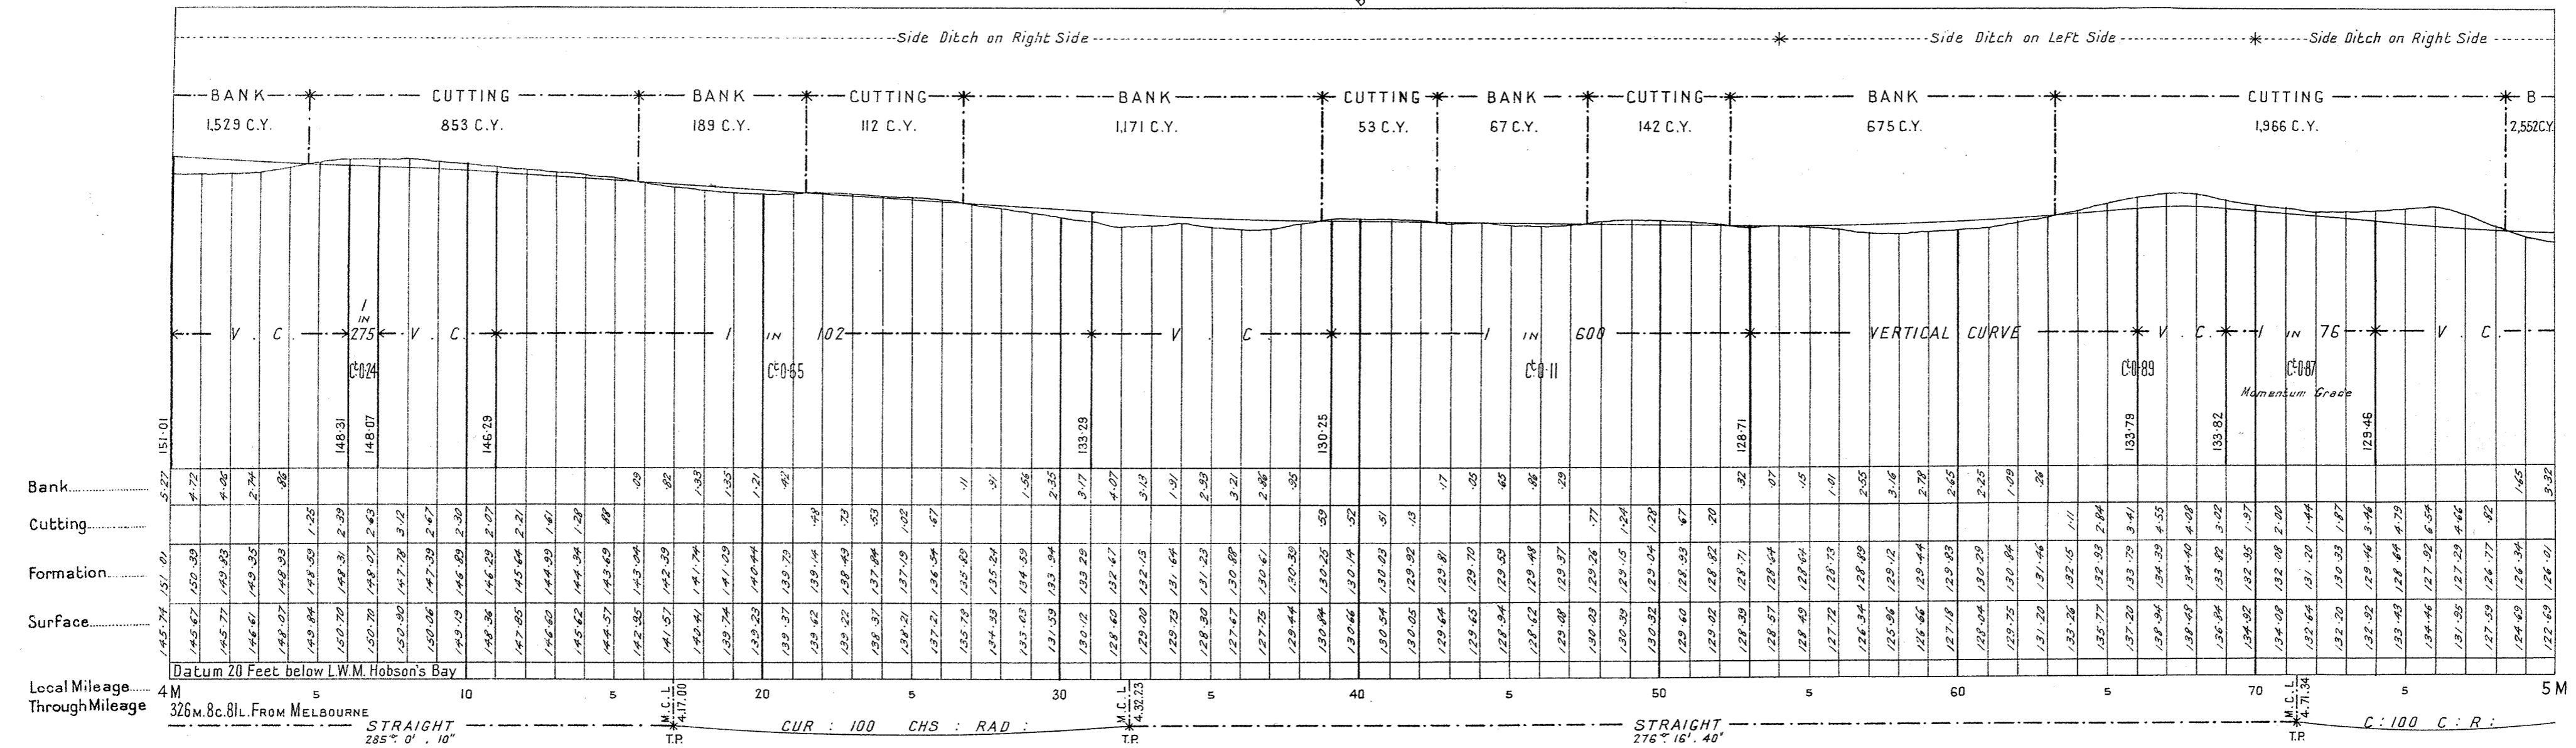



BM 122.42 Ft on post 75 lks
left of 5 M. C. 00L.

BM 133.52 Ft on post 75 lks
left of 5 M. C. 00L.

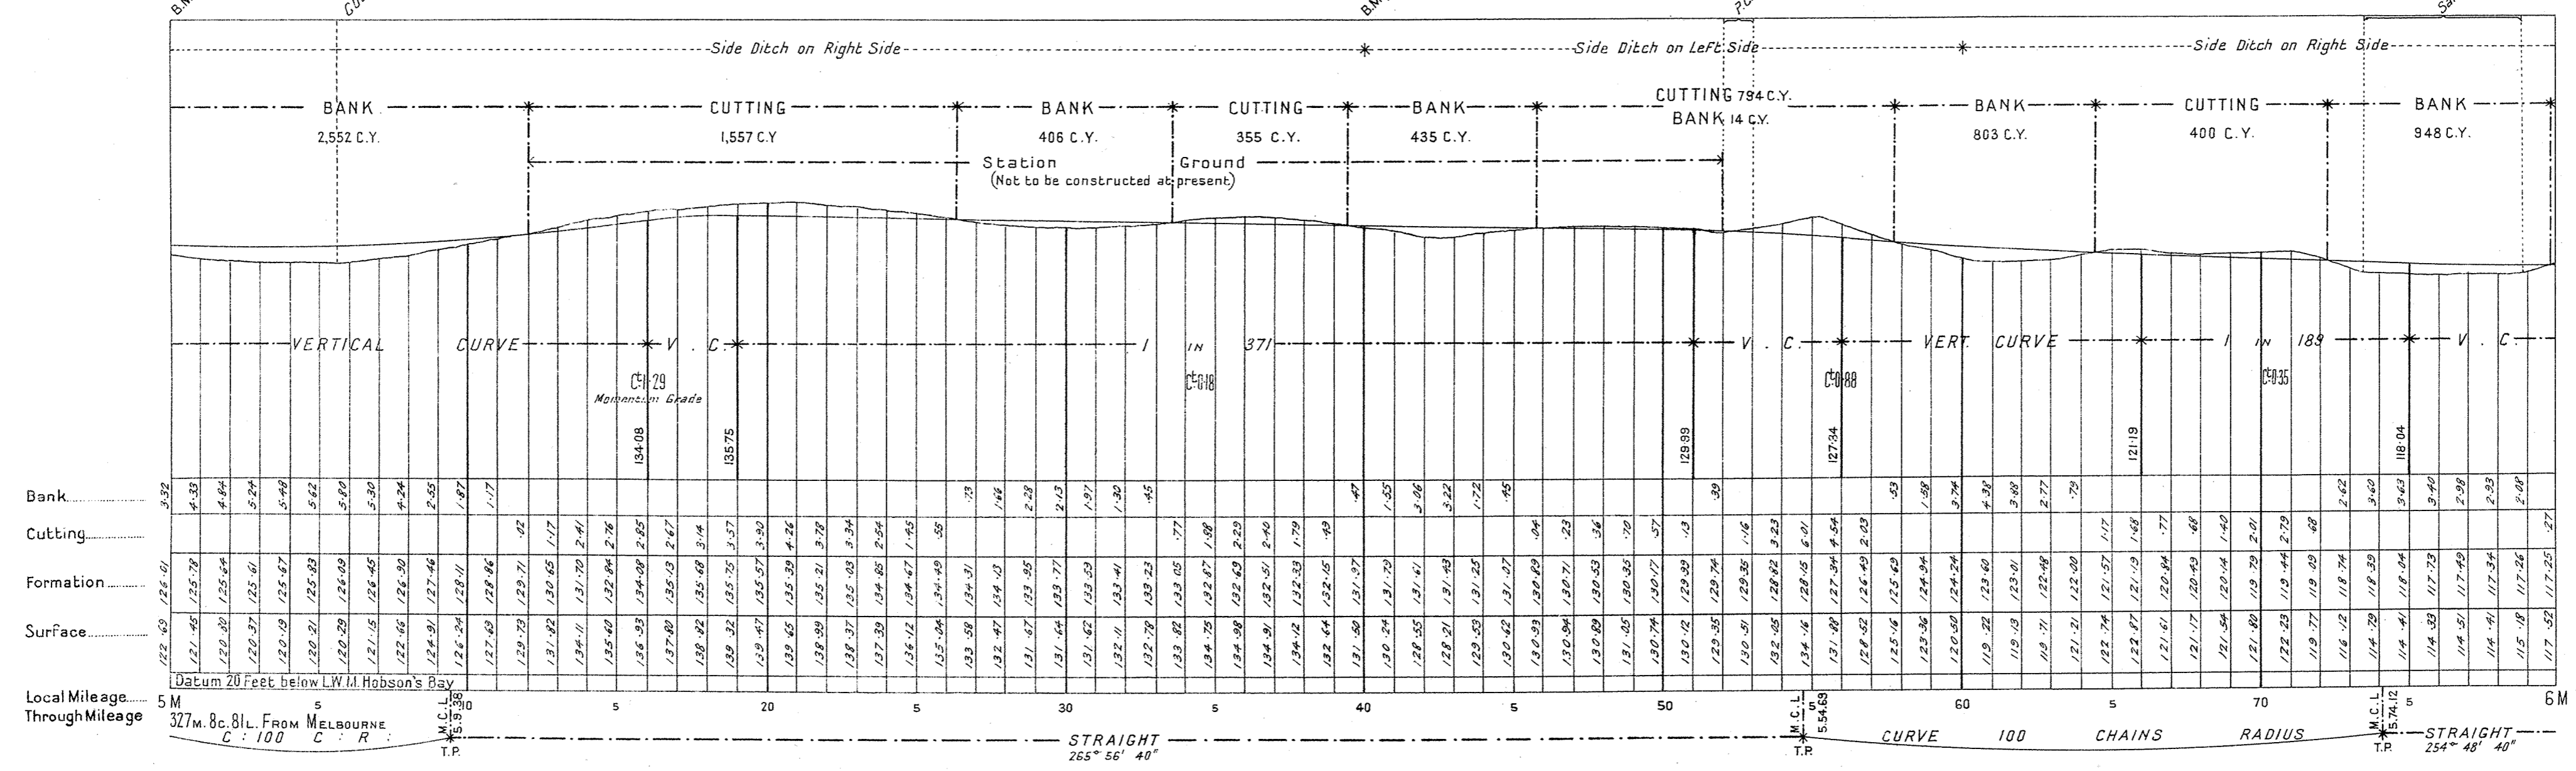

V. R. NOWINGI TO MILLEWA SOUTH



SCALES HORIZONTAL 4 CHAINS TO AN INCH.
VERTICAL 40 FEET TO AN INCH.

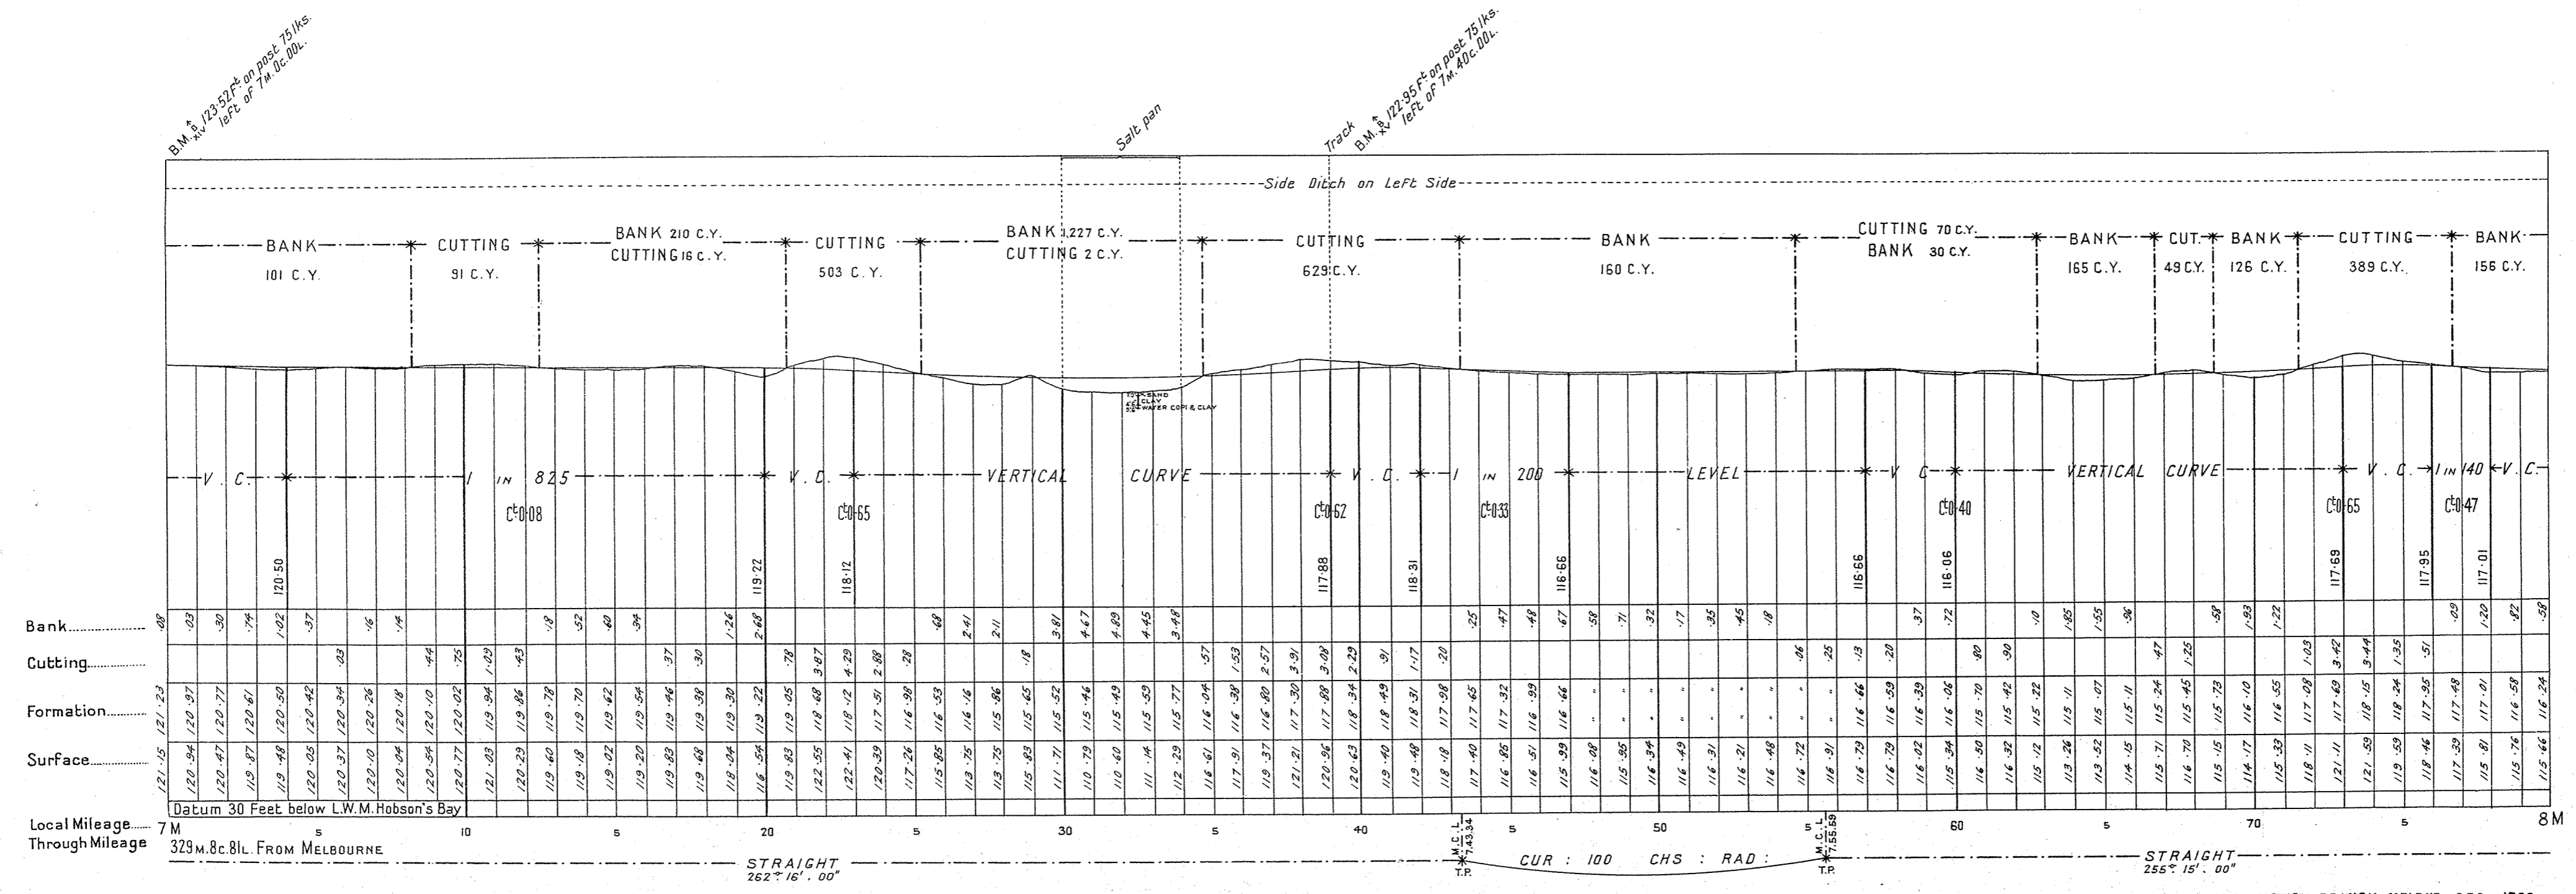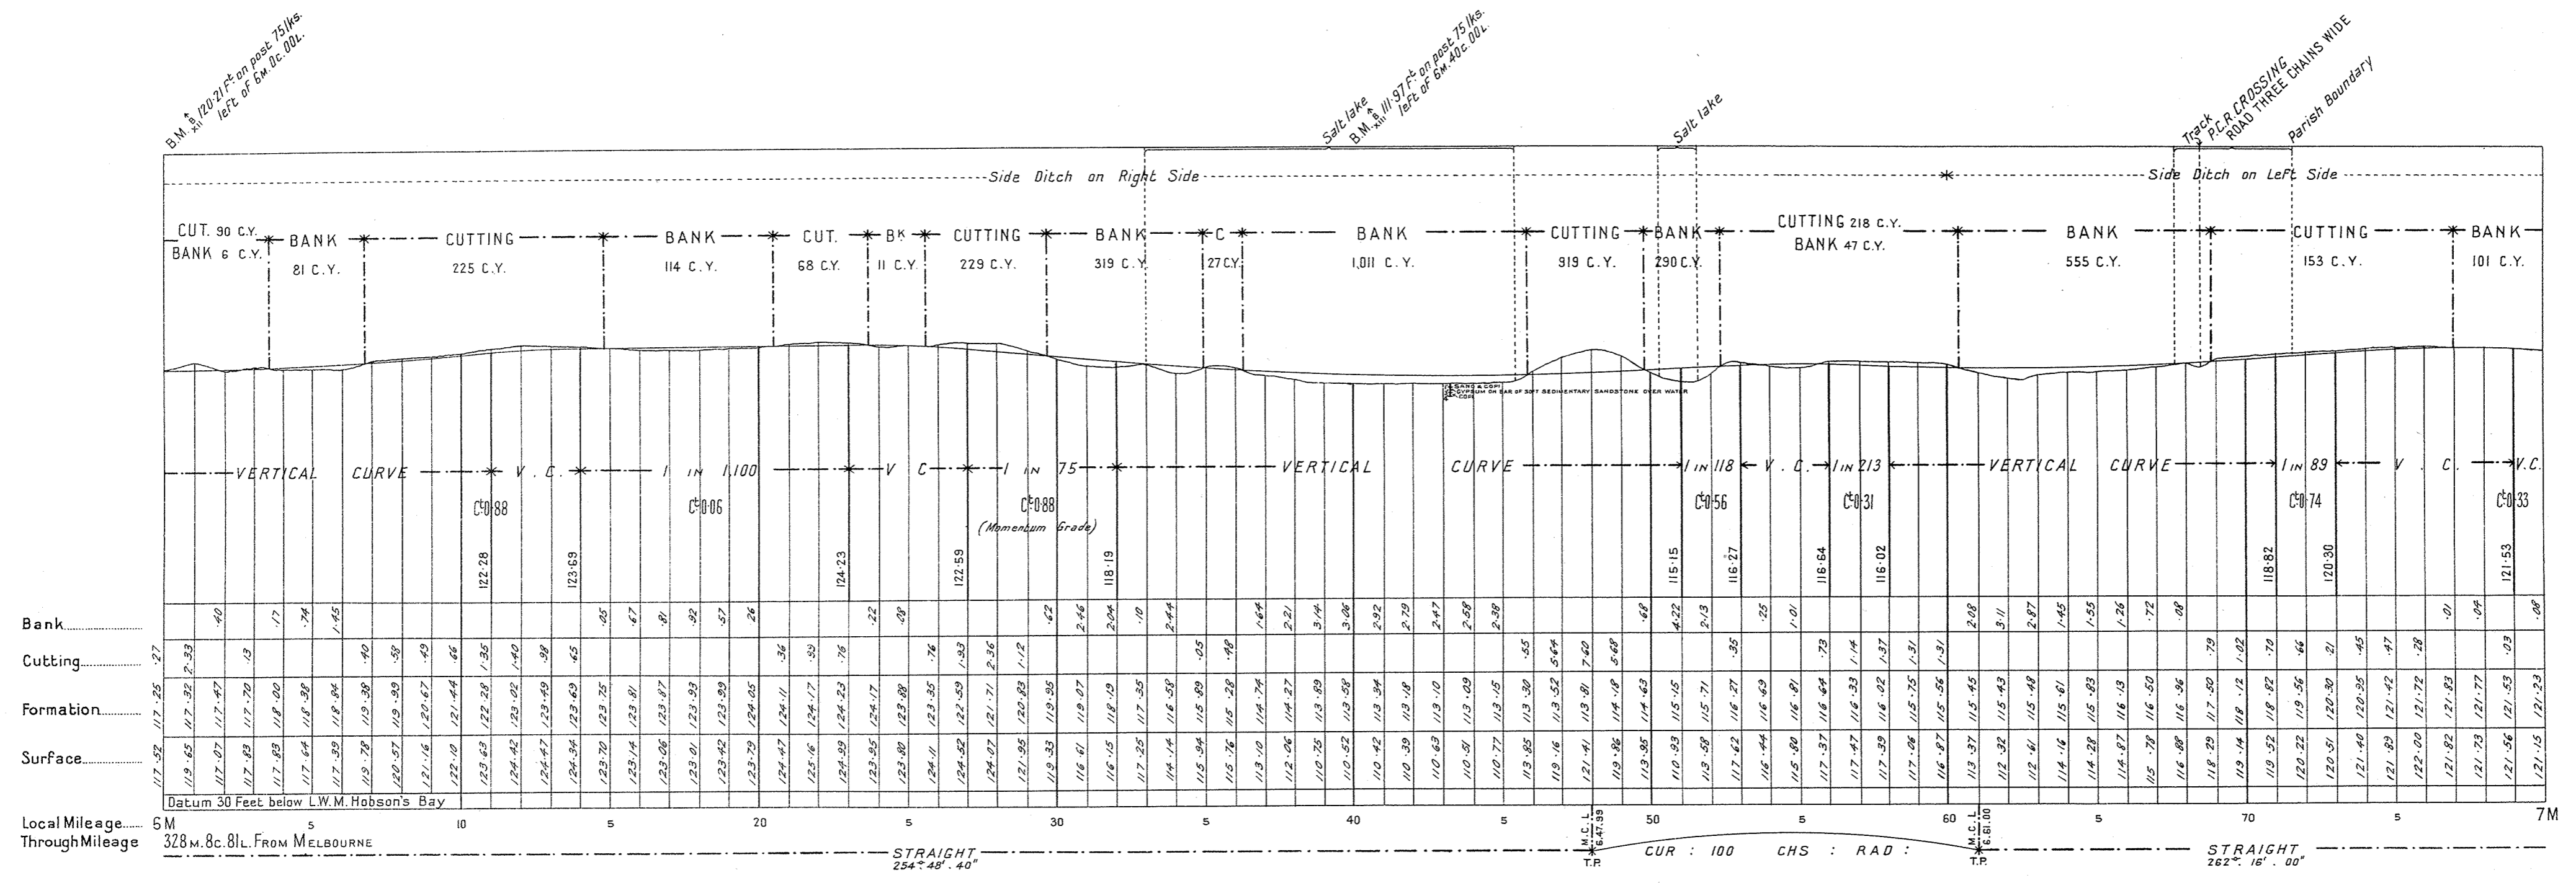

V. R. NOWINGI TO MILLEWA SOUTH



No 5

SCALES (HORIZONTAL: 4 CHAINS TO AN INCH.
VERTICAL: 40 FEET TO AN INCH.)

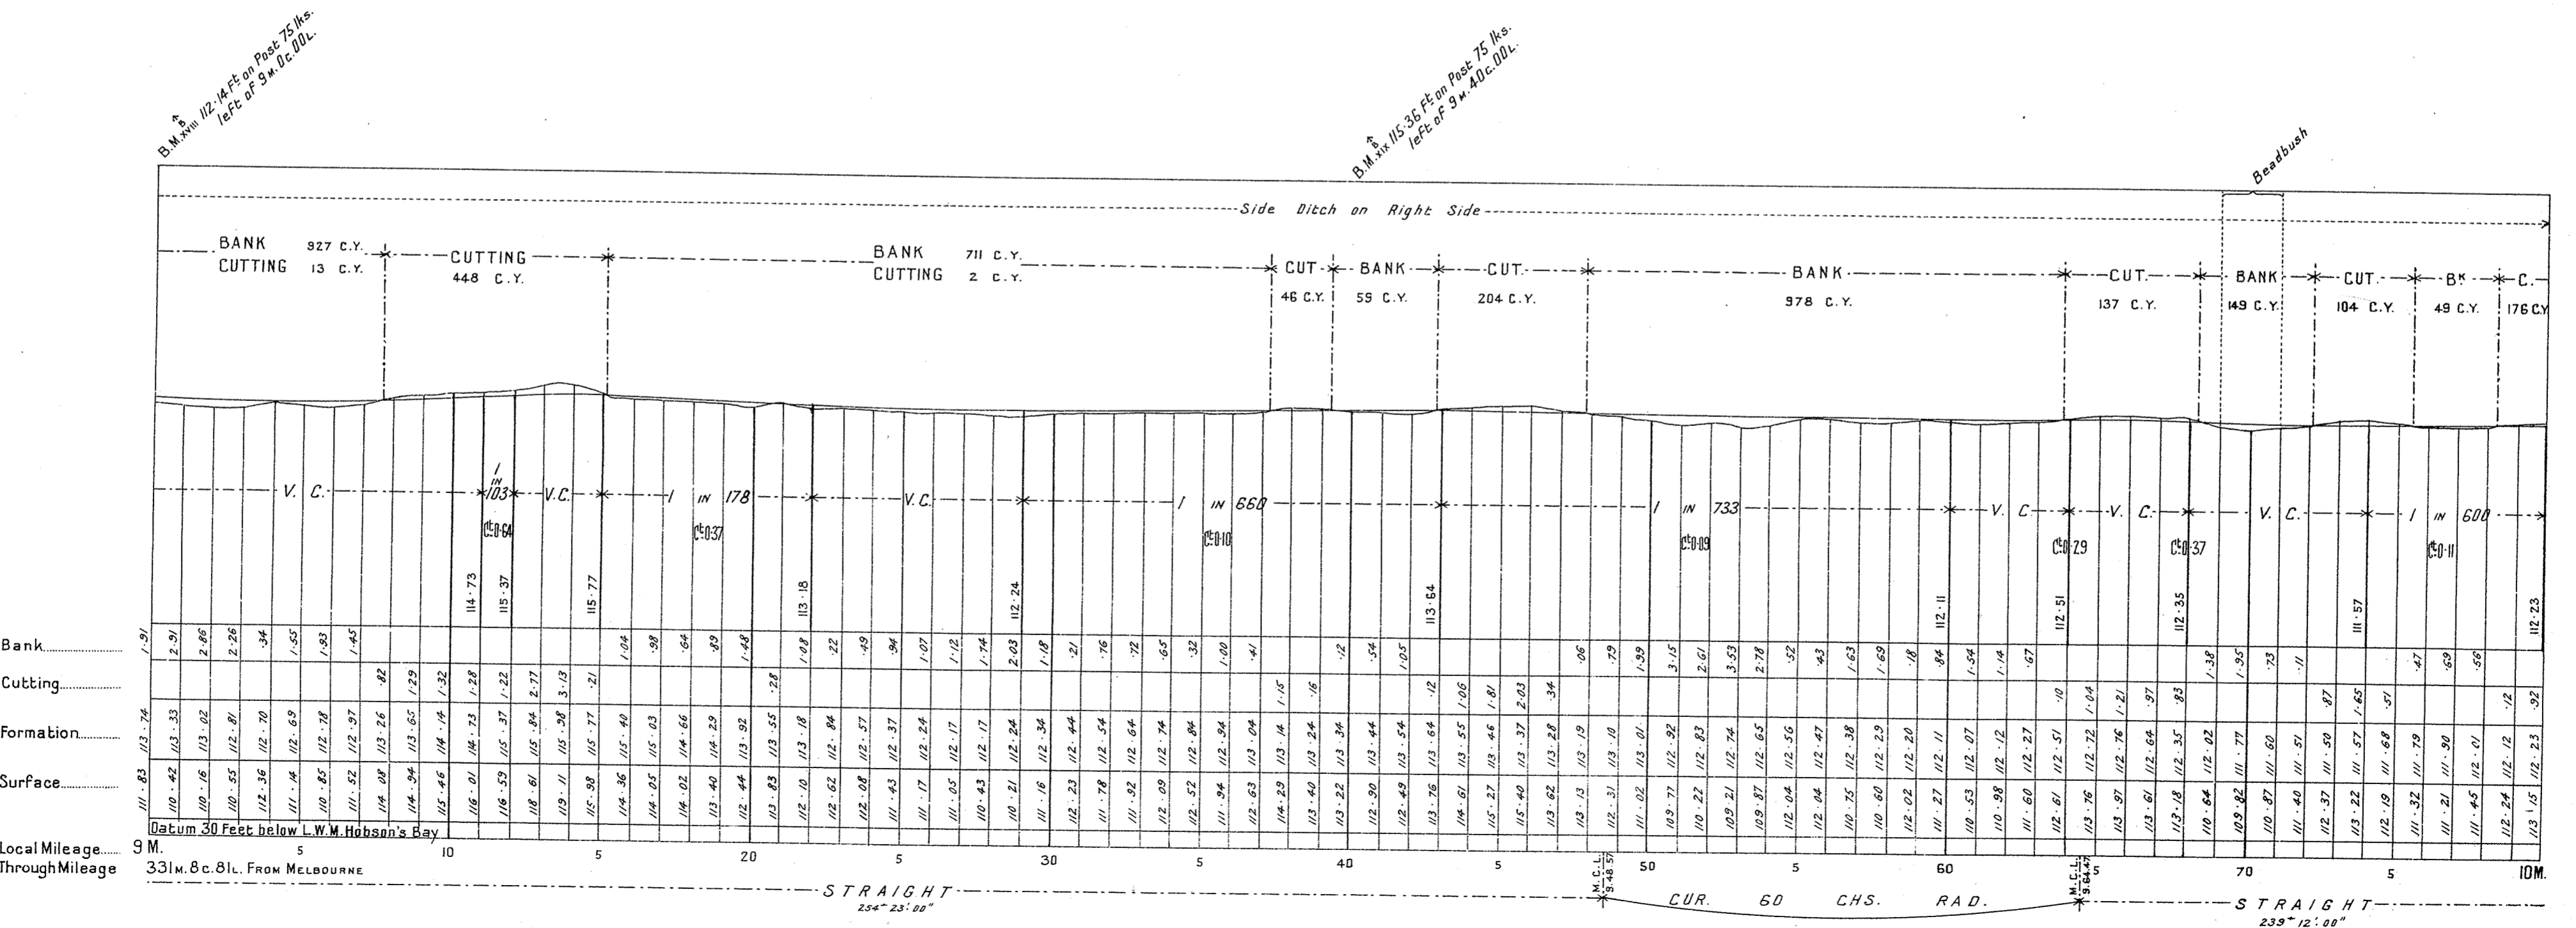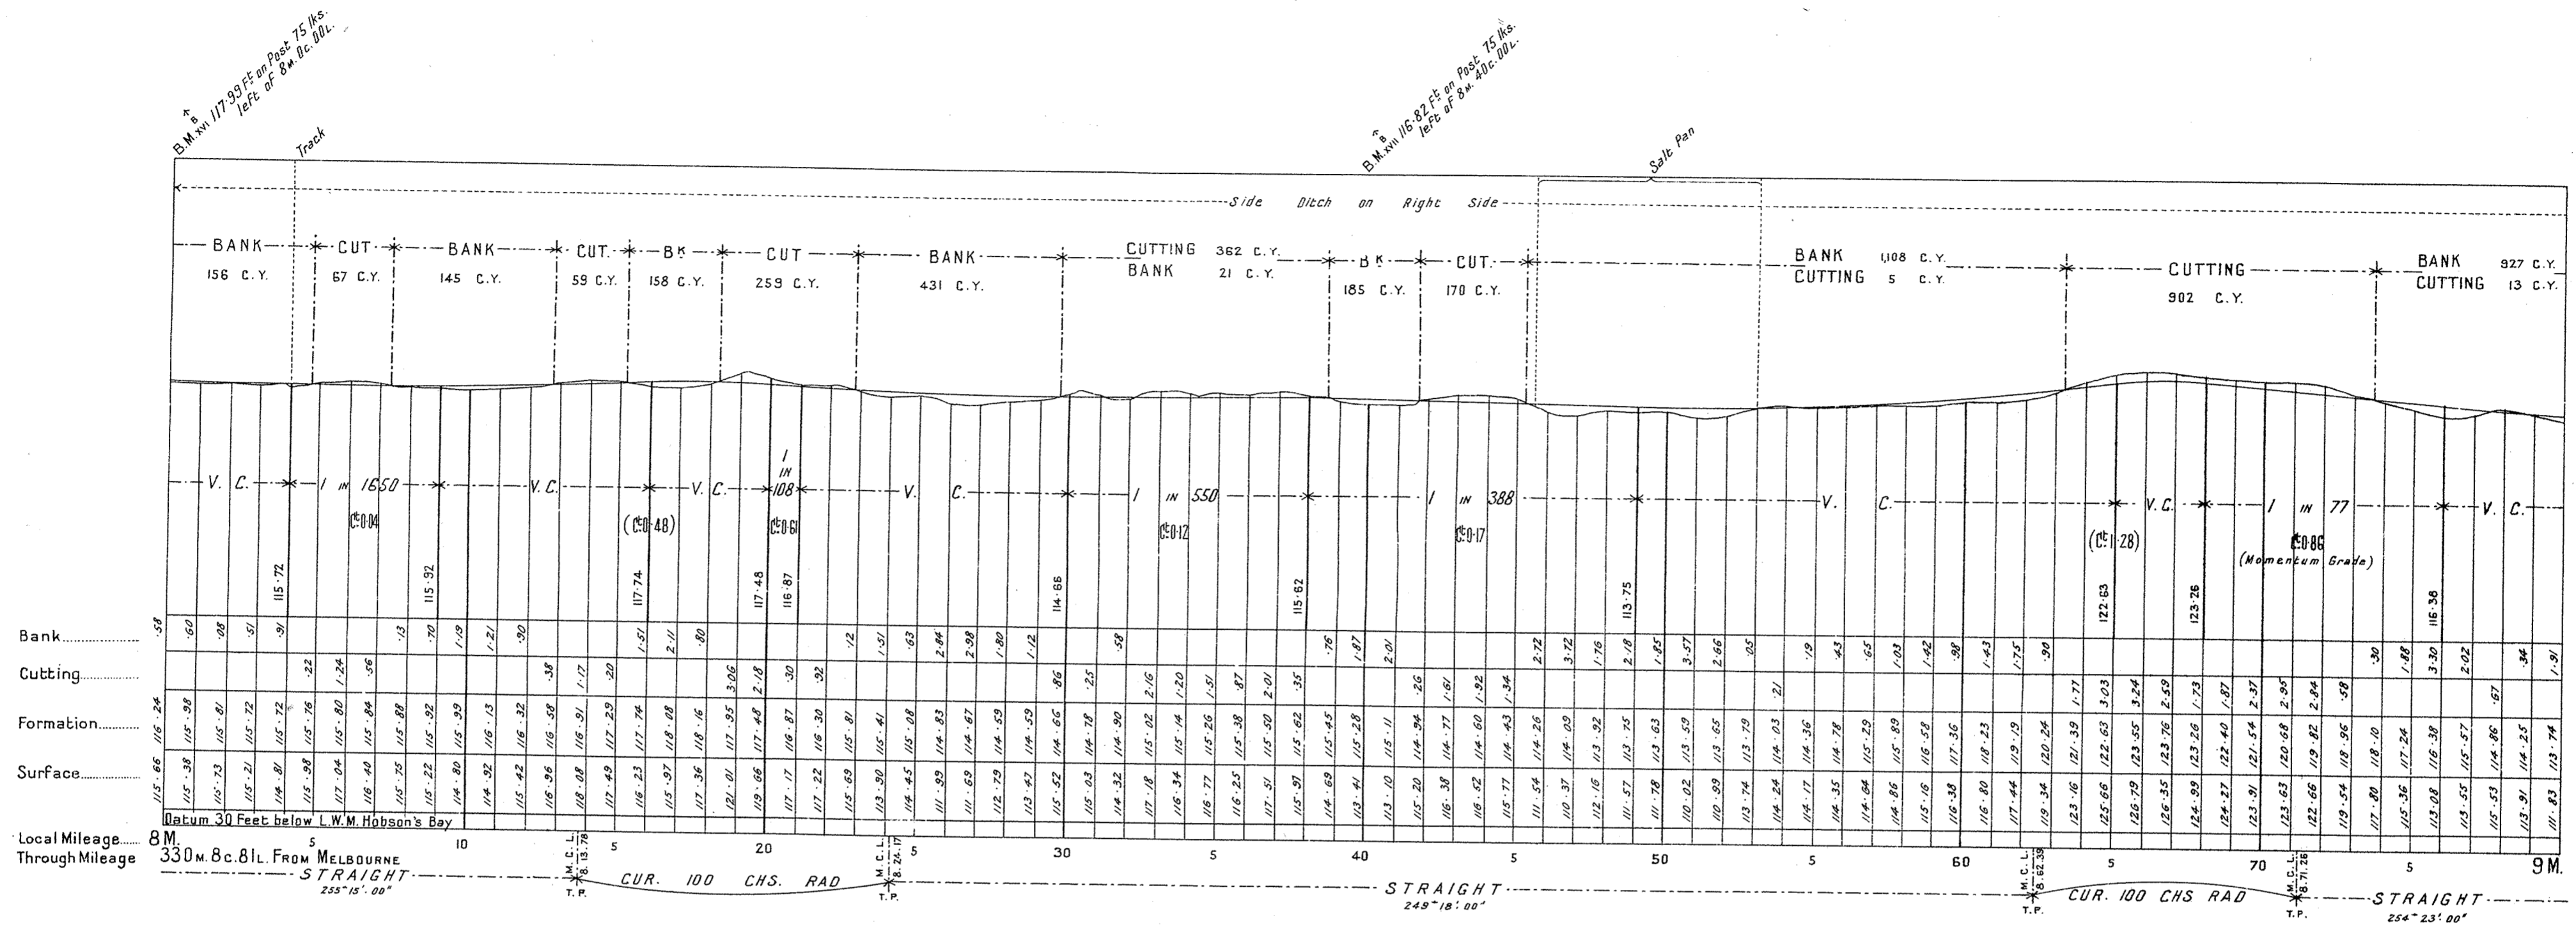



V. R. NOWINGI TO MILLEWA SOUTH

SCALES (HORIZONTAL 4 CHAINS TO AN INCH
VERTICAL 40 FEET TO AN INCH)

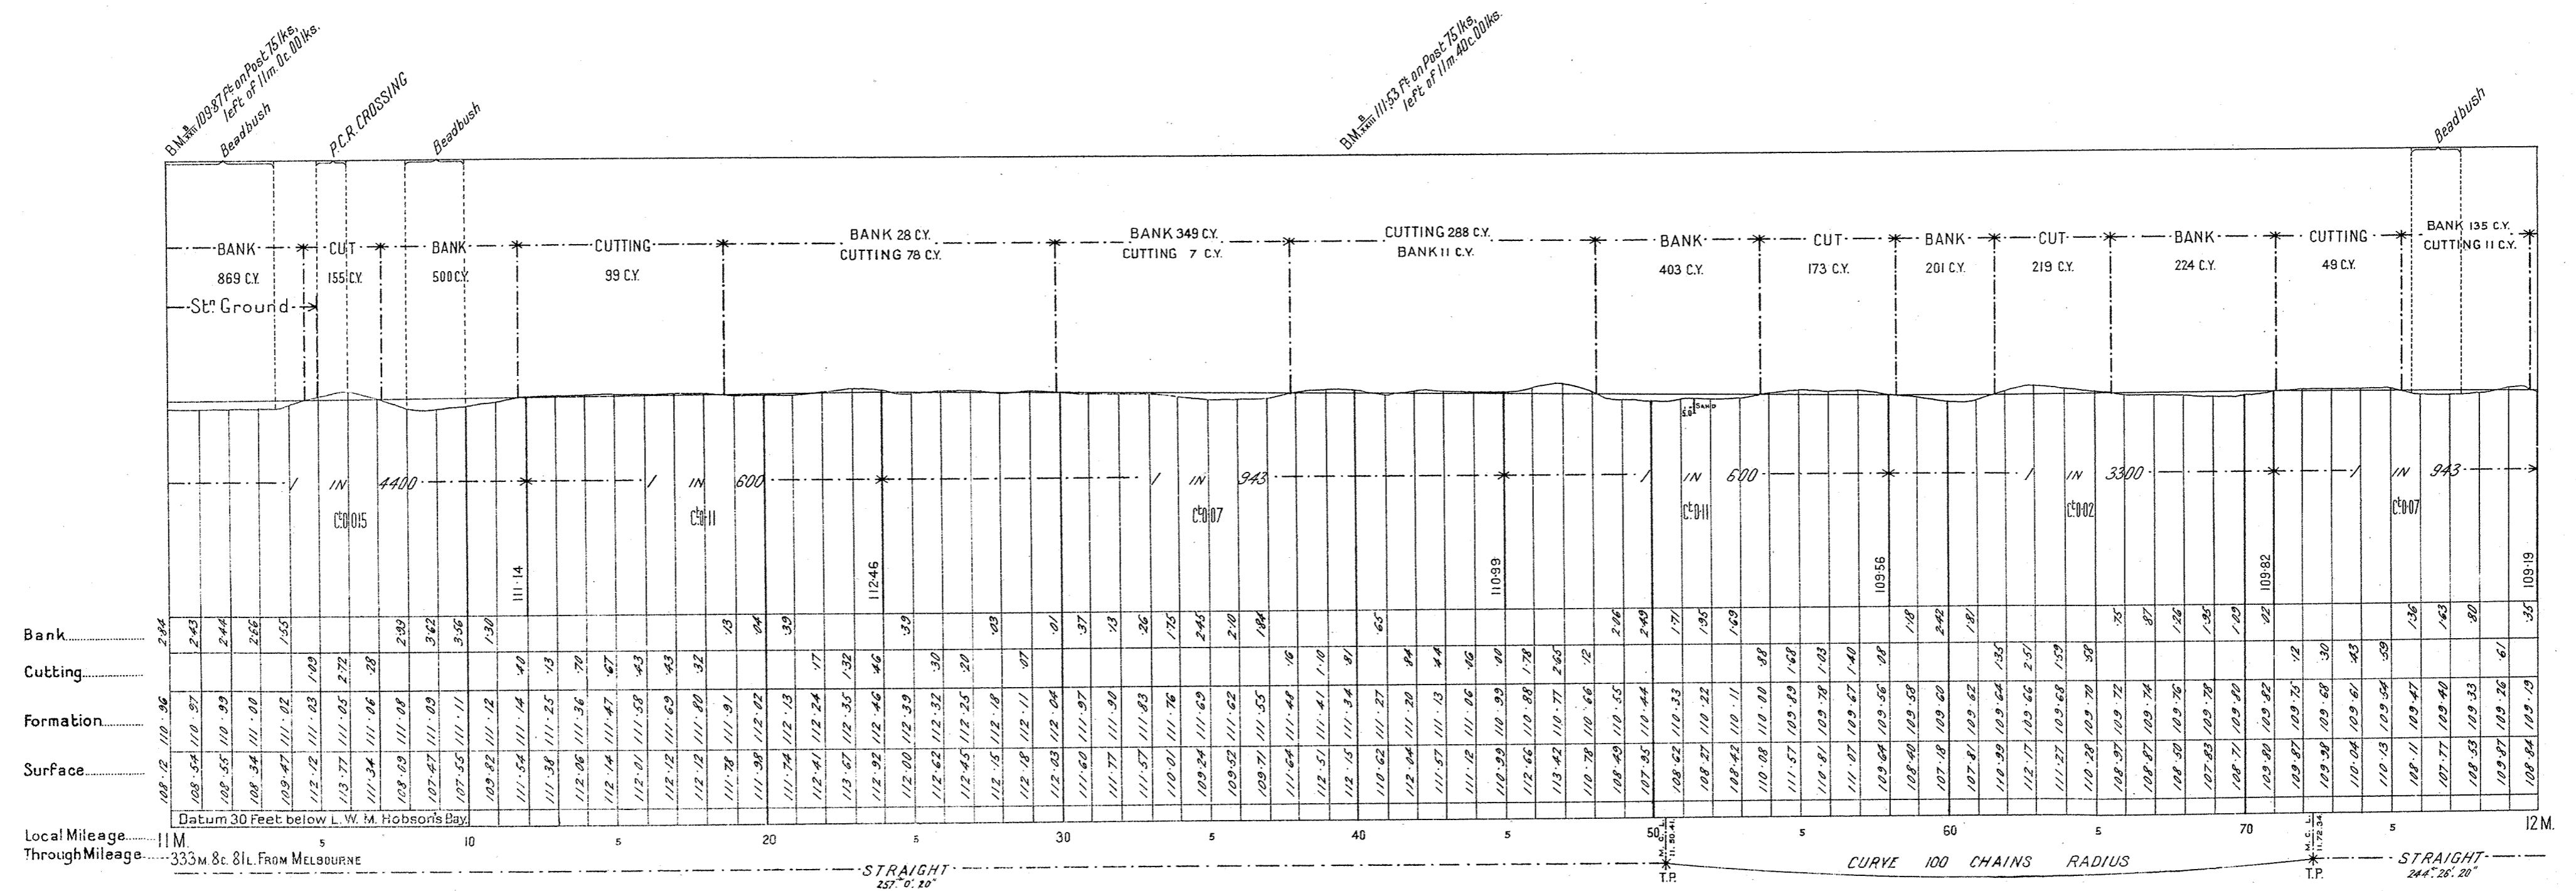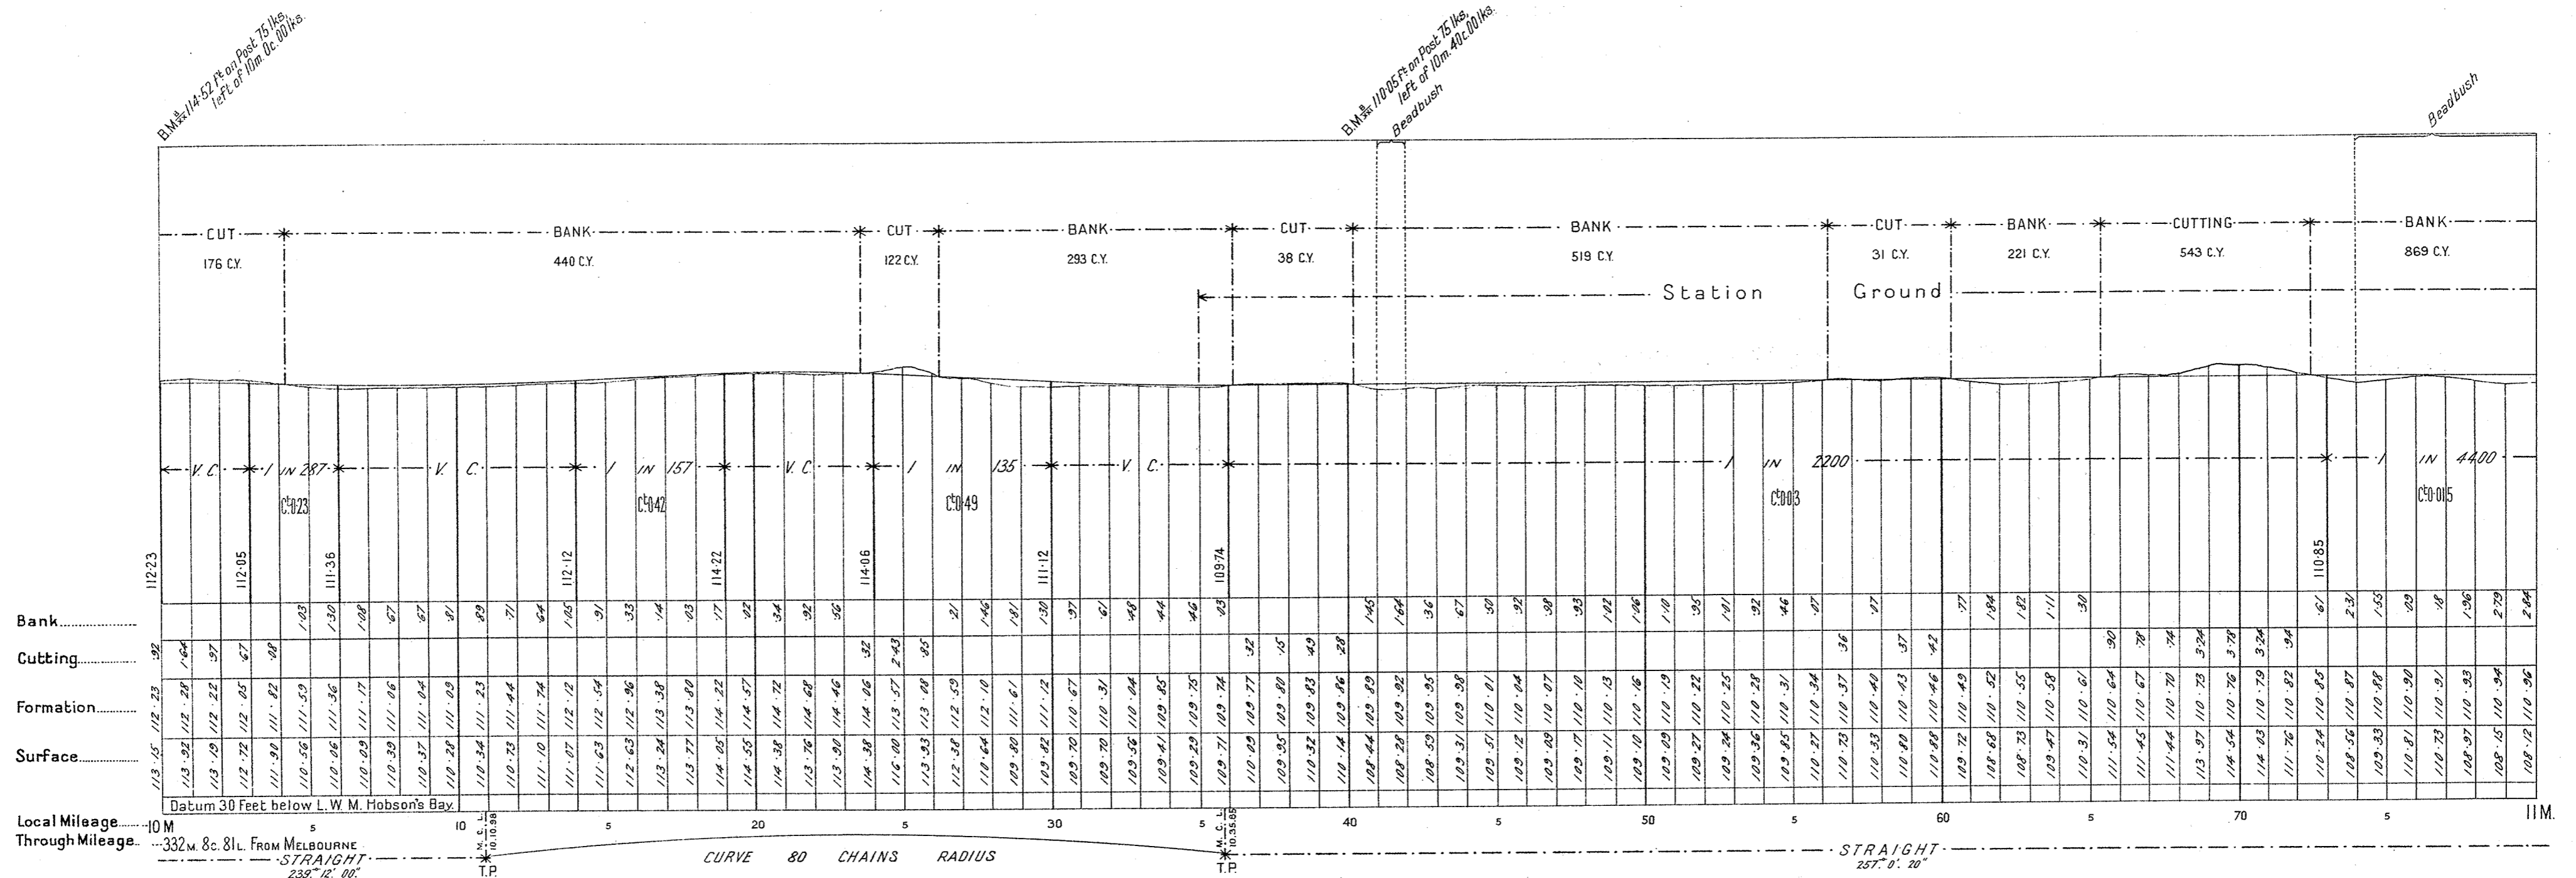

V. R. NOWINGI TO MILLEWA SOUTH


SCALES { HORIZONTAL . 4 CHAINS TO AN INCH. VERTICAL . 40 FEET TO AN INCH.

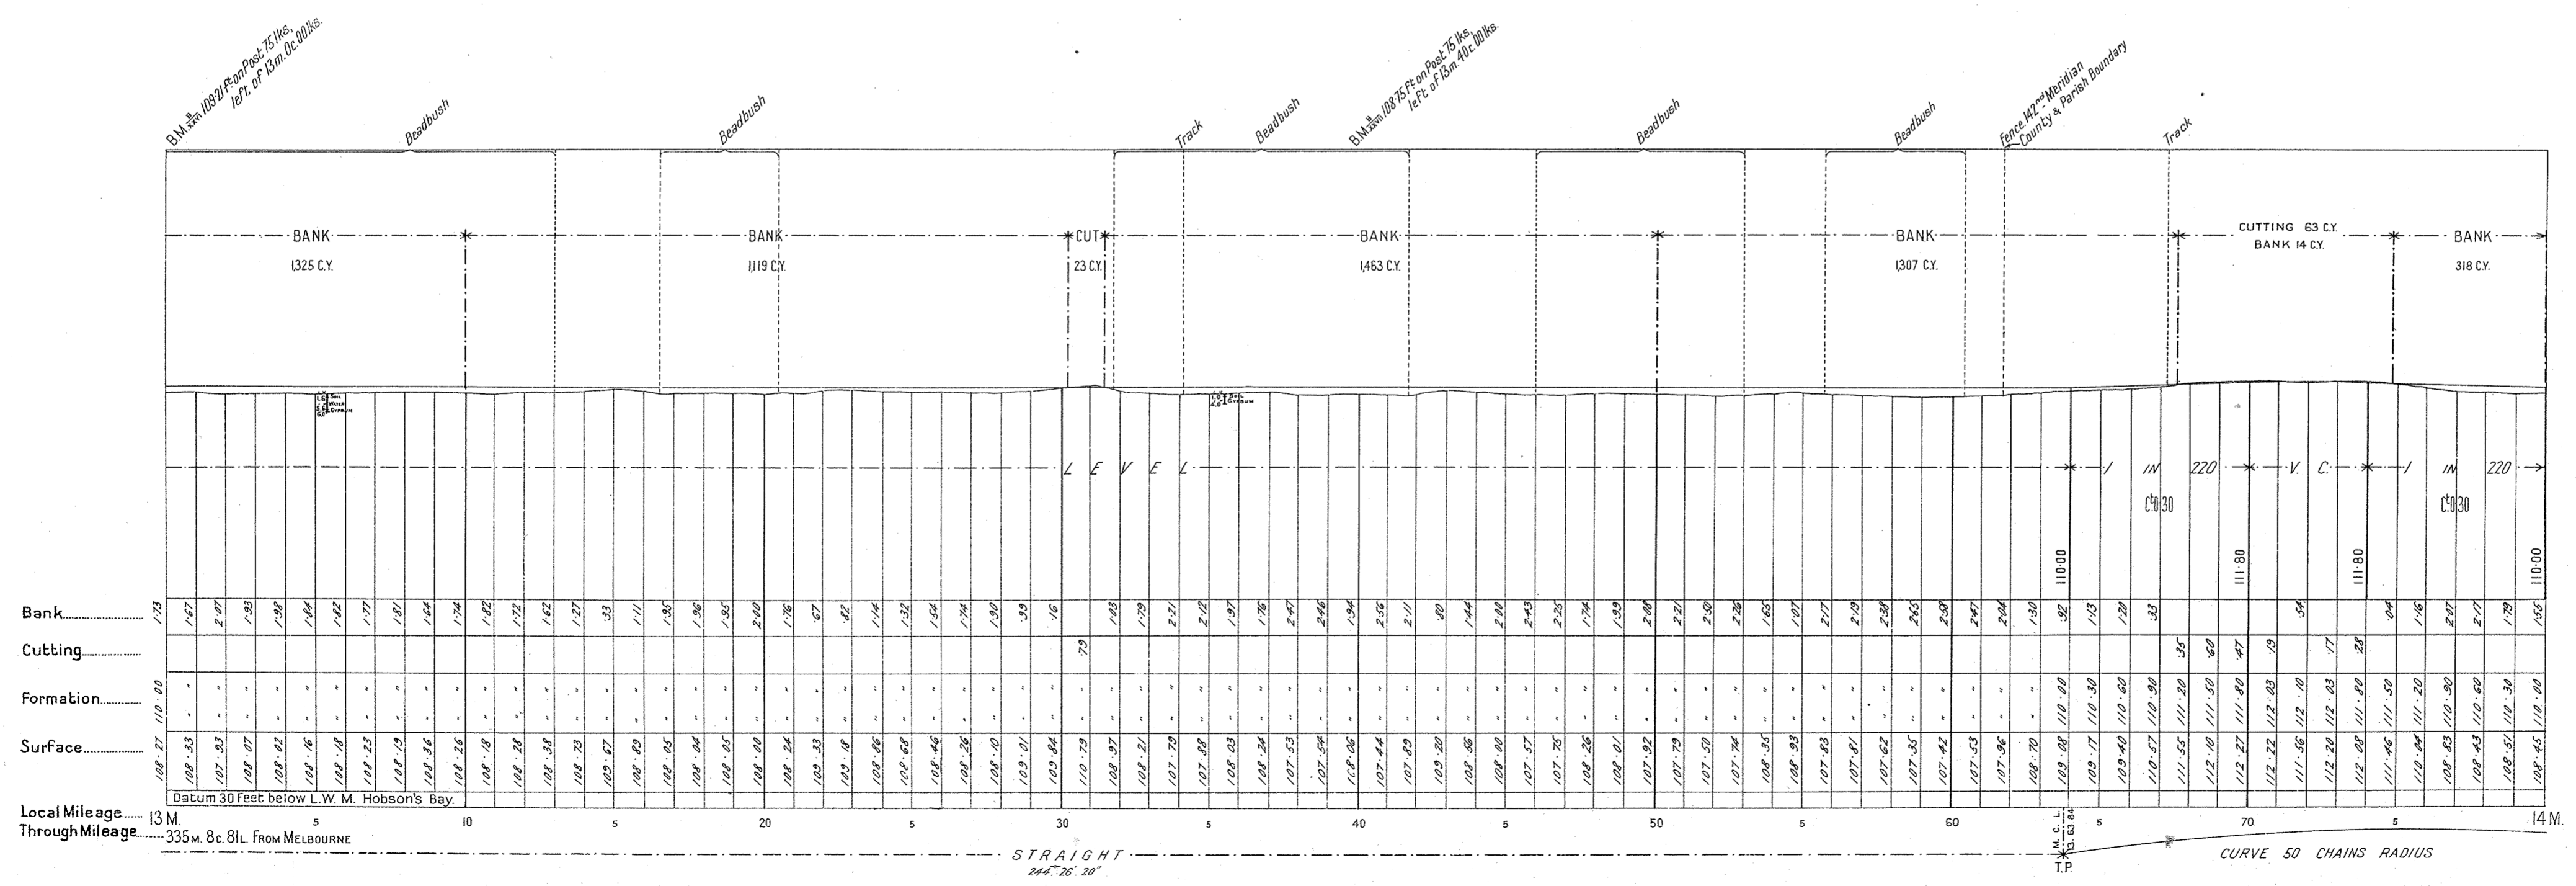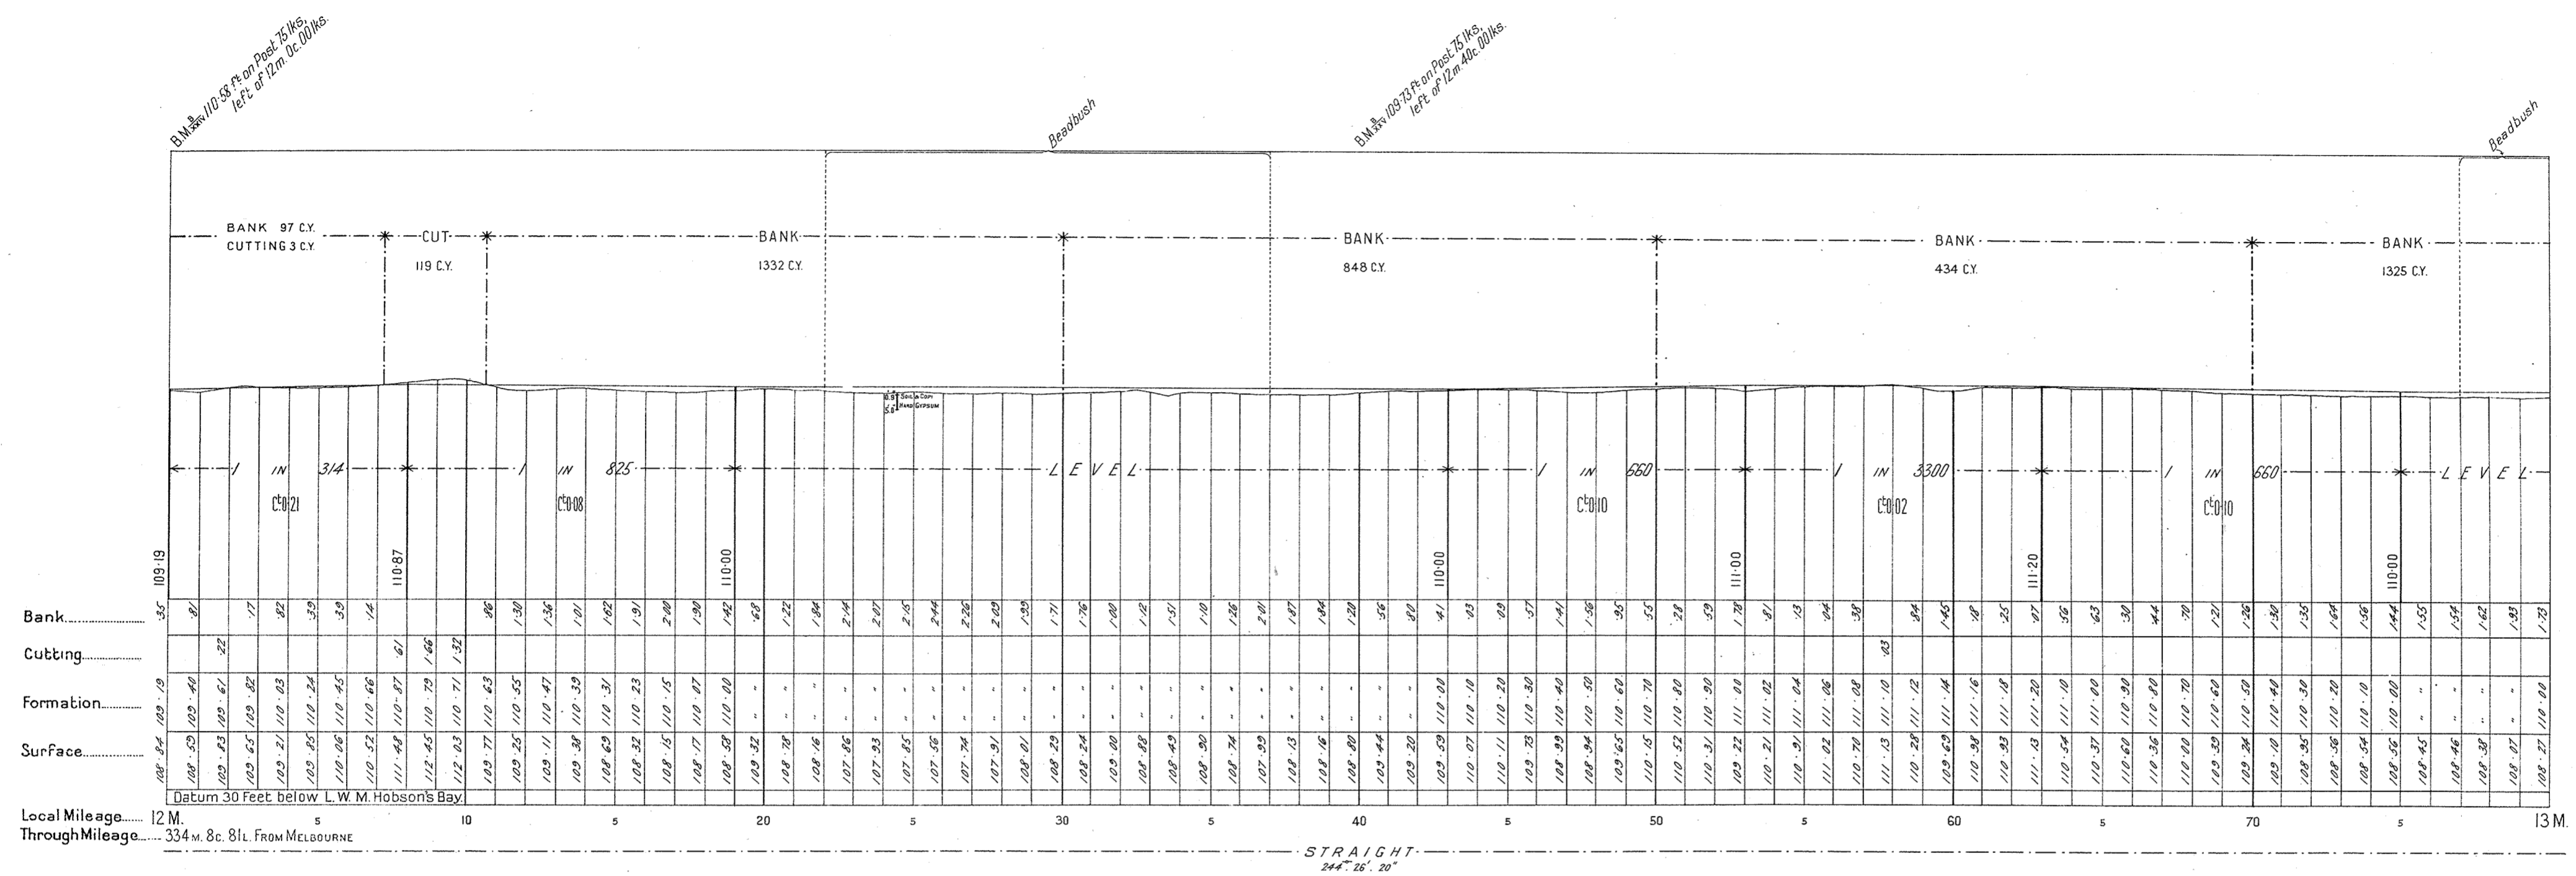

V. R. NOWINGI TO MILLEWA SOUTH

No 8

SCALES { HORIZONTAL. 4 CHAINS TO AN INCH.
VERTICAL. 40 FEET TO AN INCH.

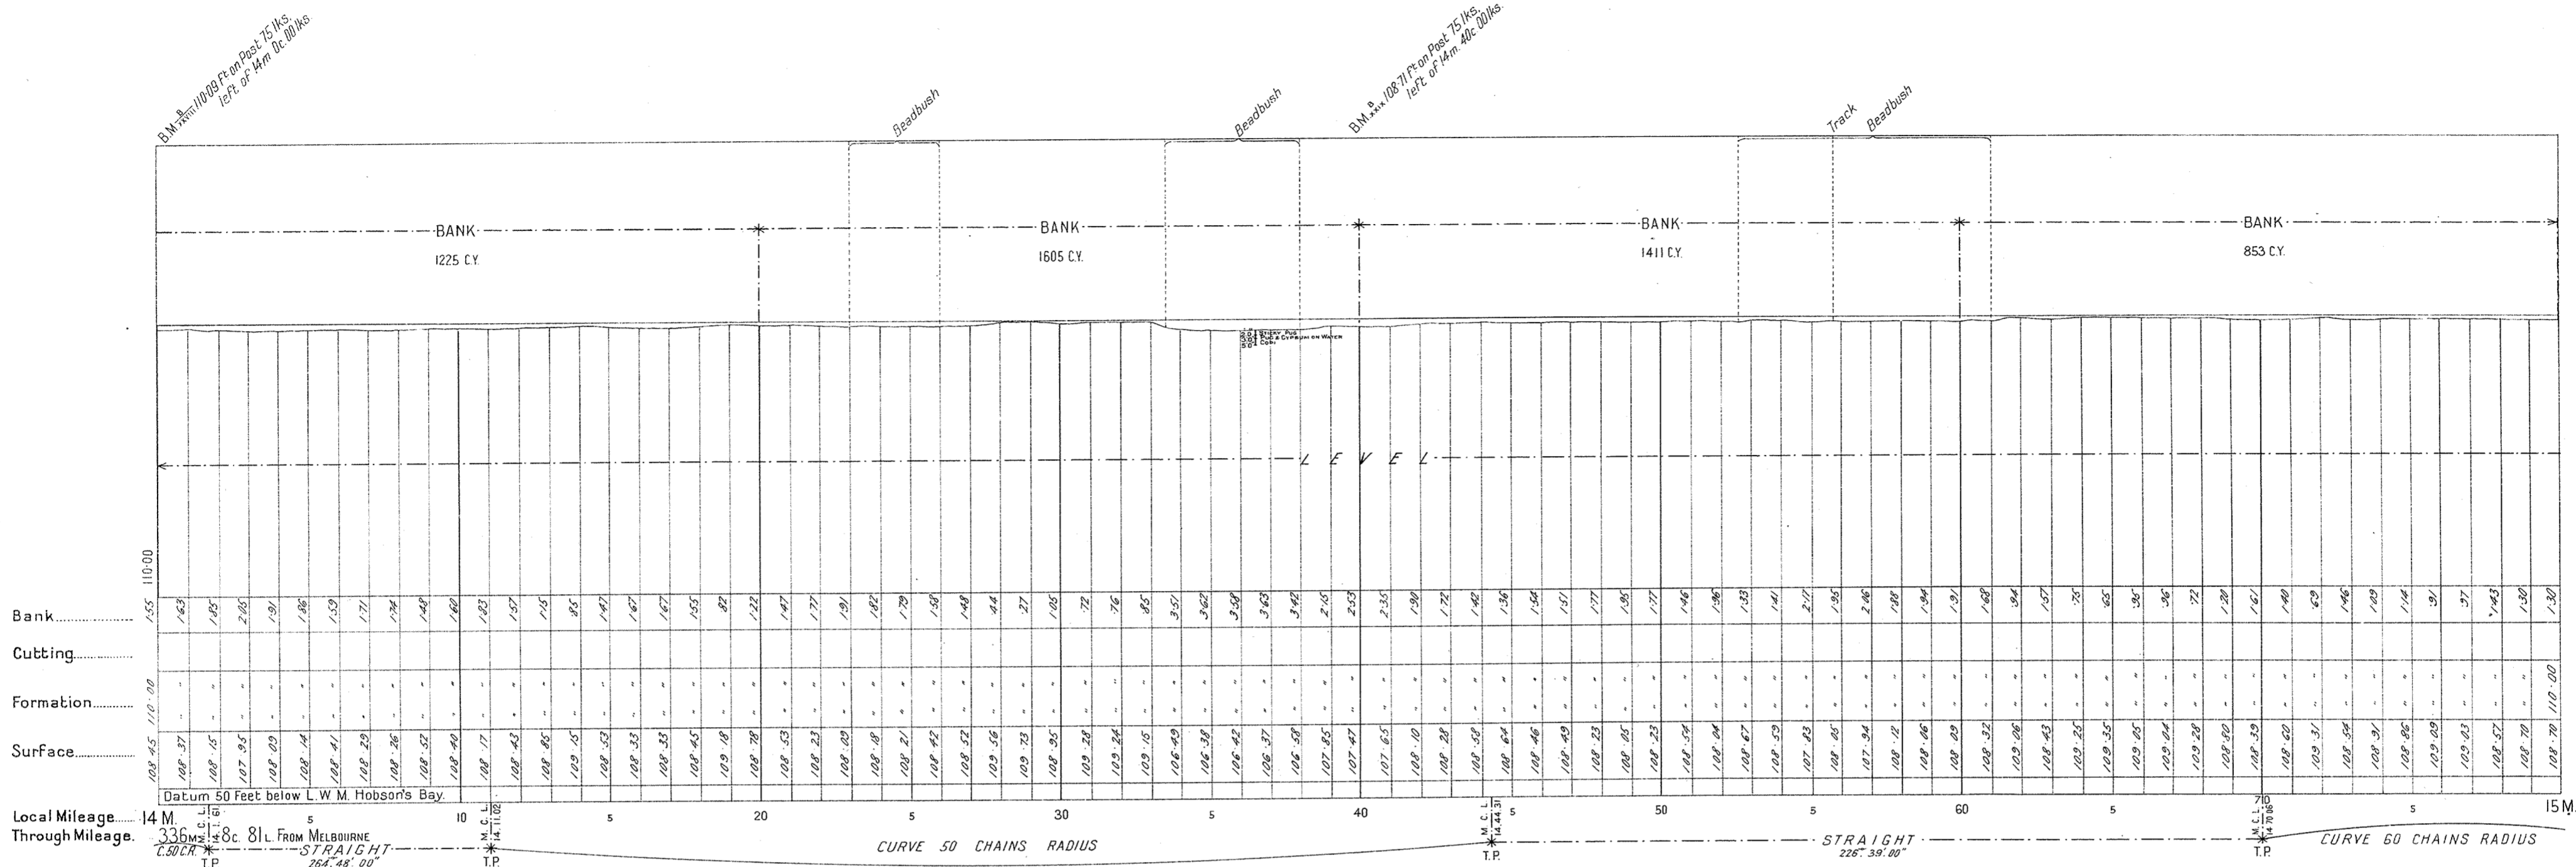

V. R. NOWINGI TO MILLEWA SOUTH

SCALES: HORIZONTAL: 4 CHAINS TO AN INCH.
VERTICAL: 40 FEET TO AN INCH.

