

VICTORIAN RAILWAYS,

OUTER CIRCLE LINE.

Plan of Land


(25)

Reference Number

Belonging to _____ Occupied by _____
Situating in the Parish of Prahran ~ in the County of Bourke

Scale, 2 Chains to 1 inch.

Quantity of Land required and colored red ^{A. R. P.} more or less.
748.190.

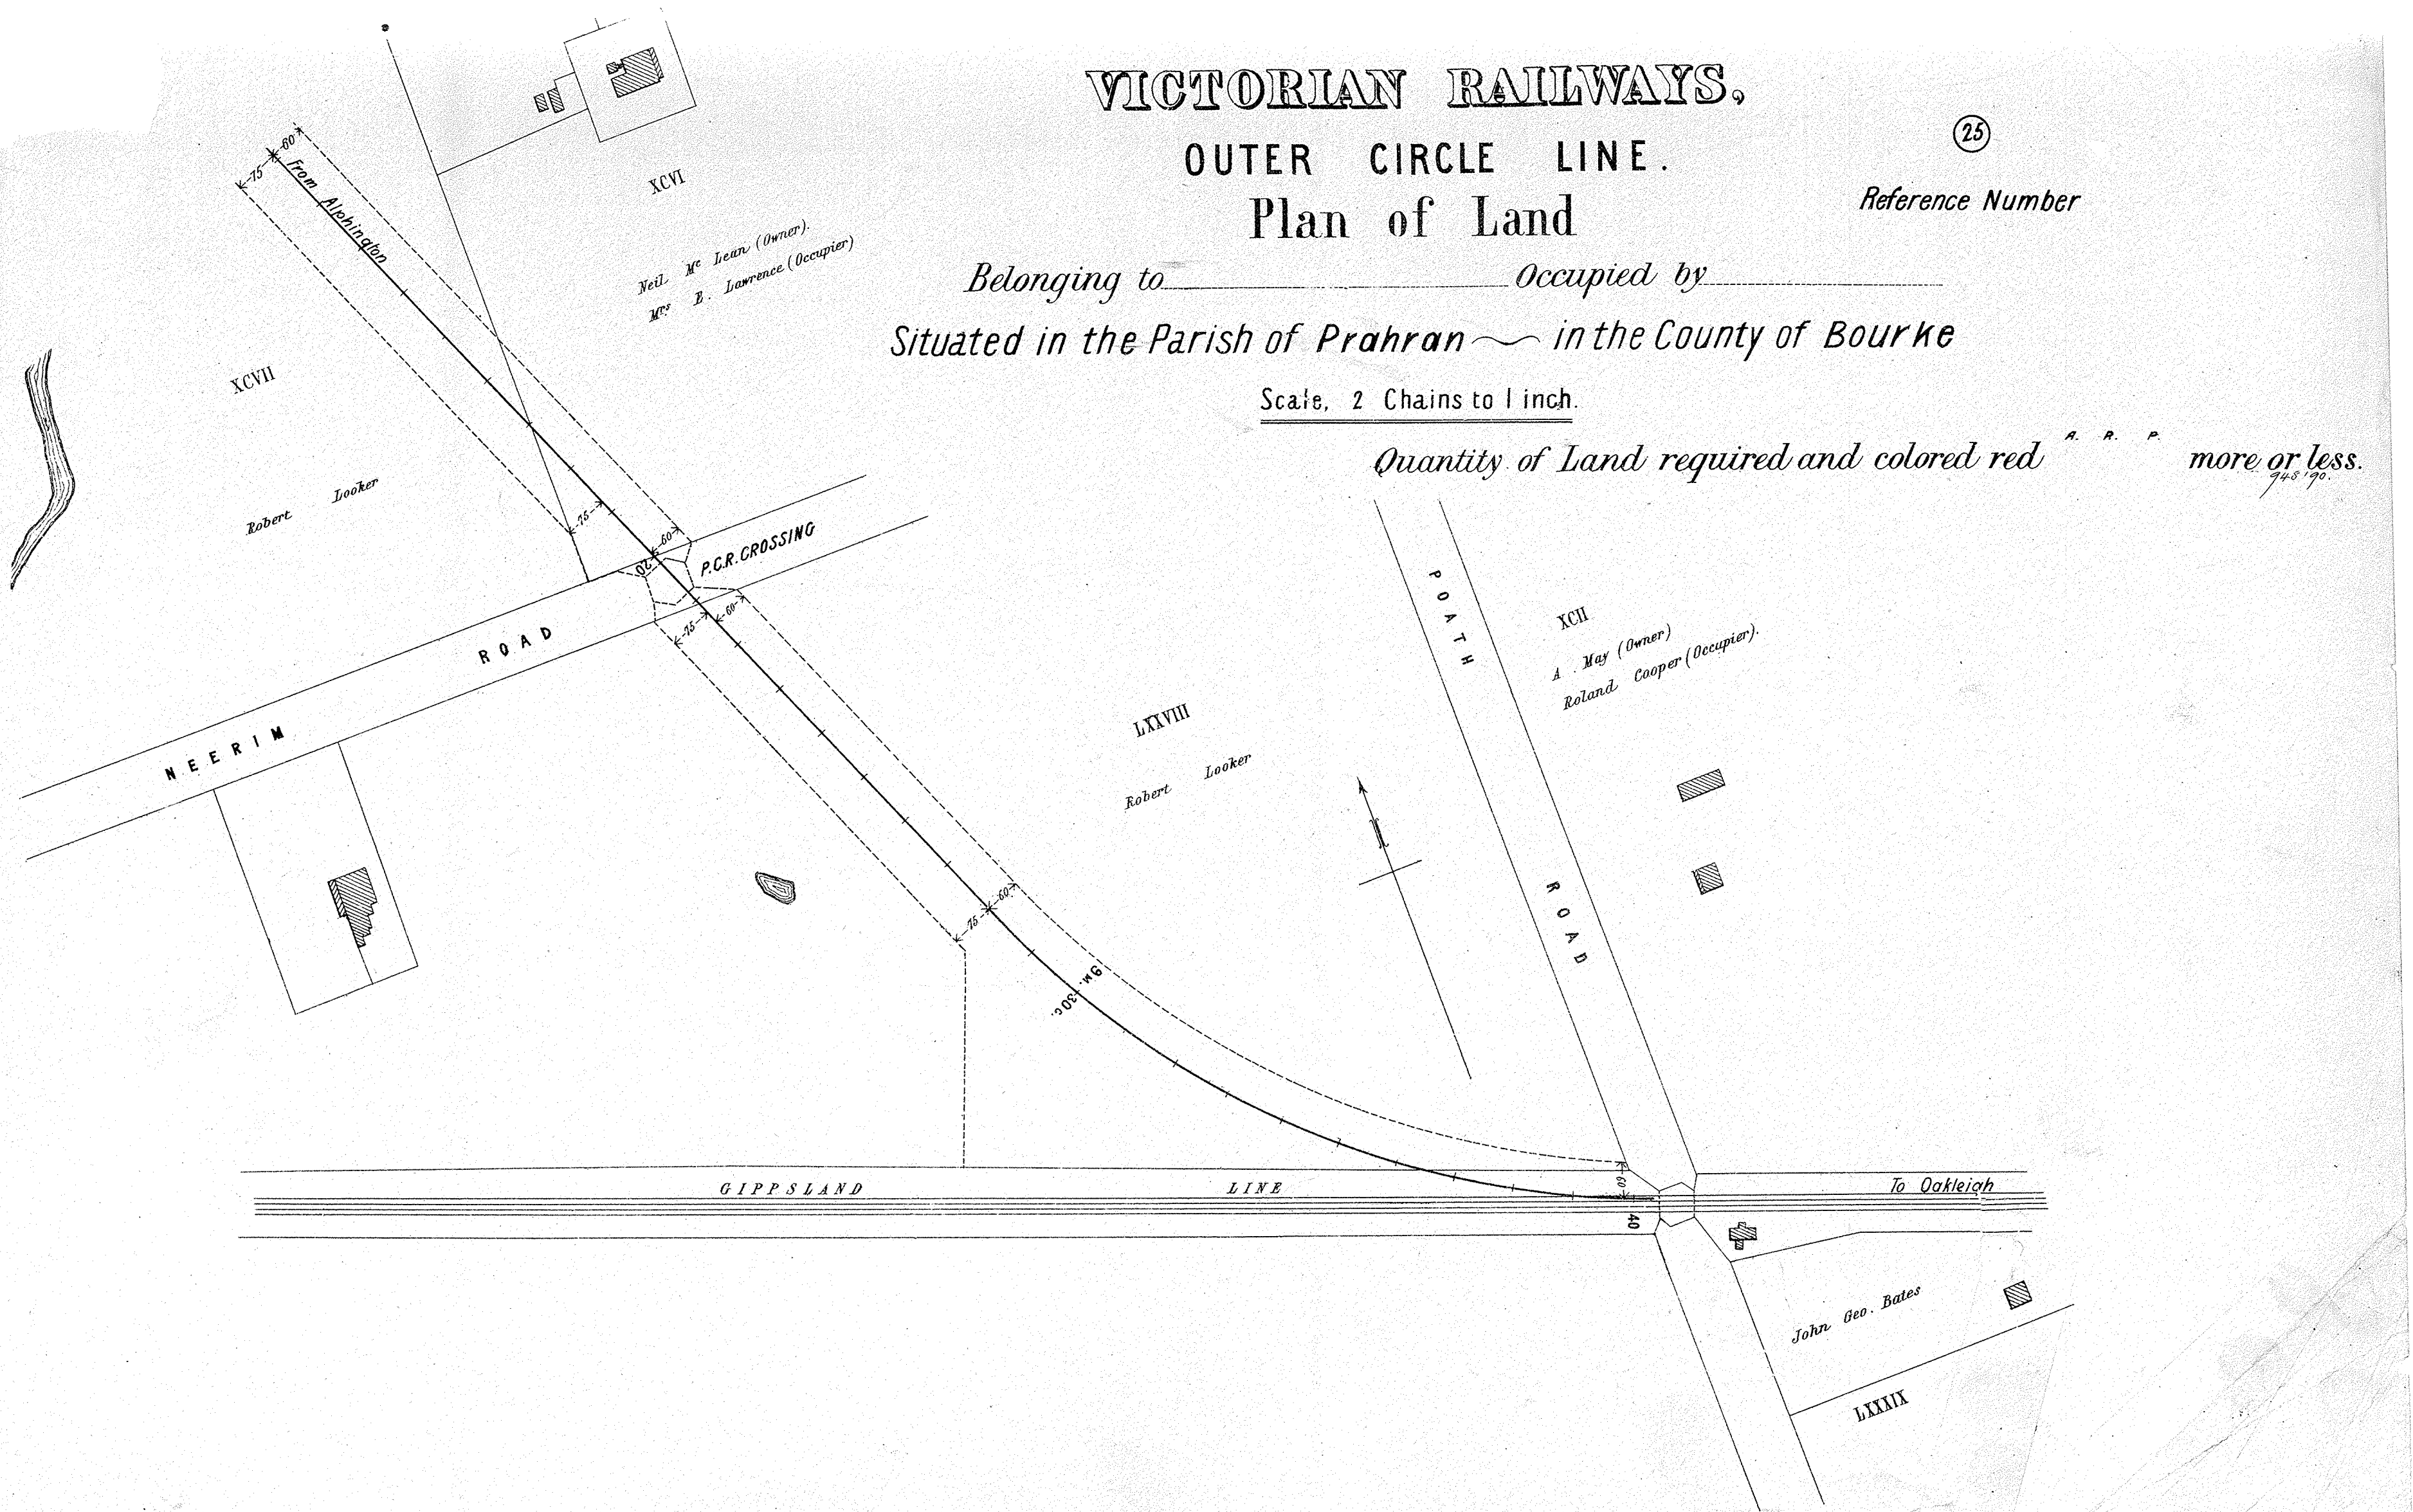

VICTORIAN RAILWAYS,

OUTER CIRCLE LINE

FROM OAKLEIGH VIA CAMBERWELL TO THE RICHMOND AND ALPHINGTON RAILWAY

SCALE 2 CHAINS TO AN INCH

CONTRACT N^o 2670.

N^o 1.



VICTORIAN RAILWAYS,


OUTER CIRCLE LINE

FROM OAKLEIGH VIA GAMBERWELL TO THE RICHMOND AND ALPHINGTON RAILWAY

SCALE, 2 CHAINS TO AN INCH

CONTRACT N^o 2670.

N^o 10.

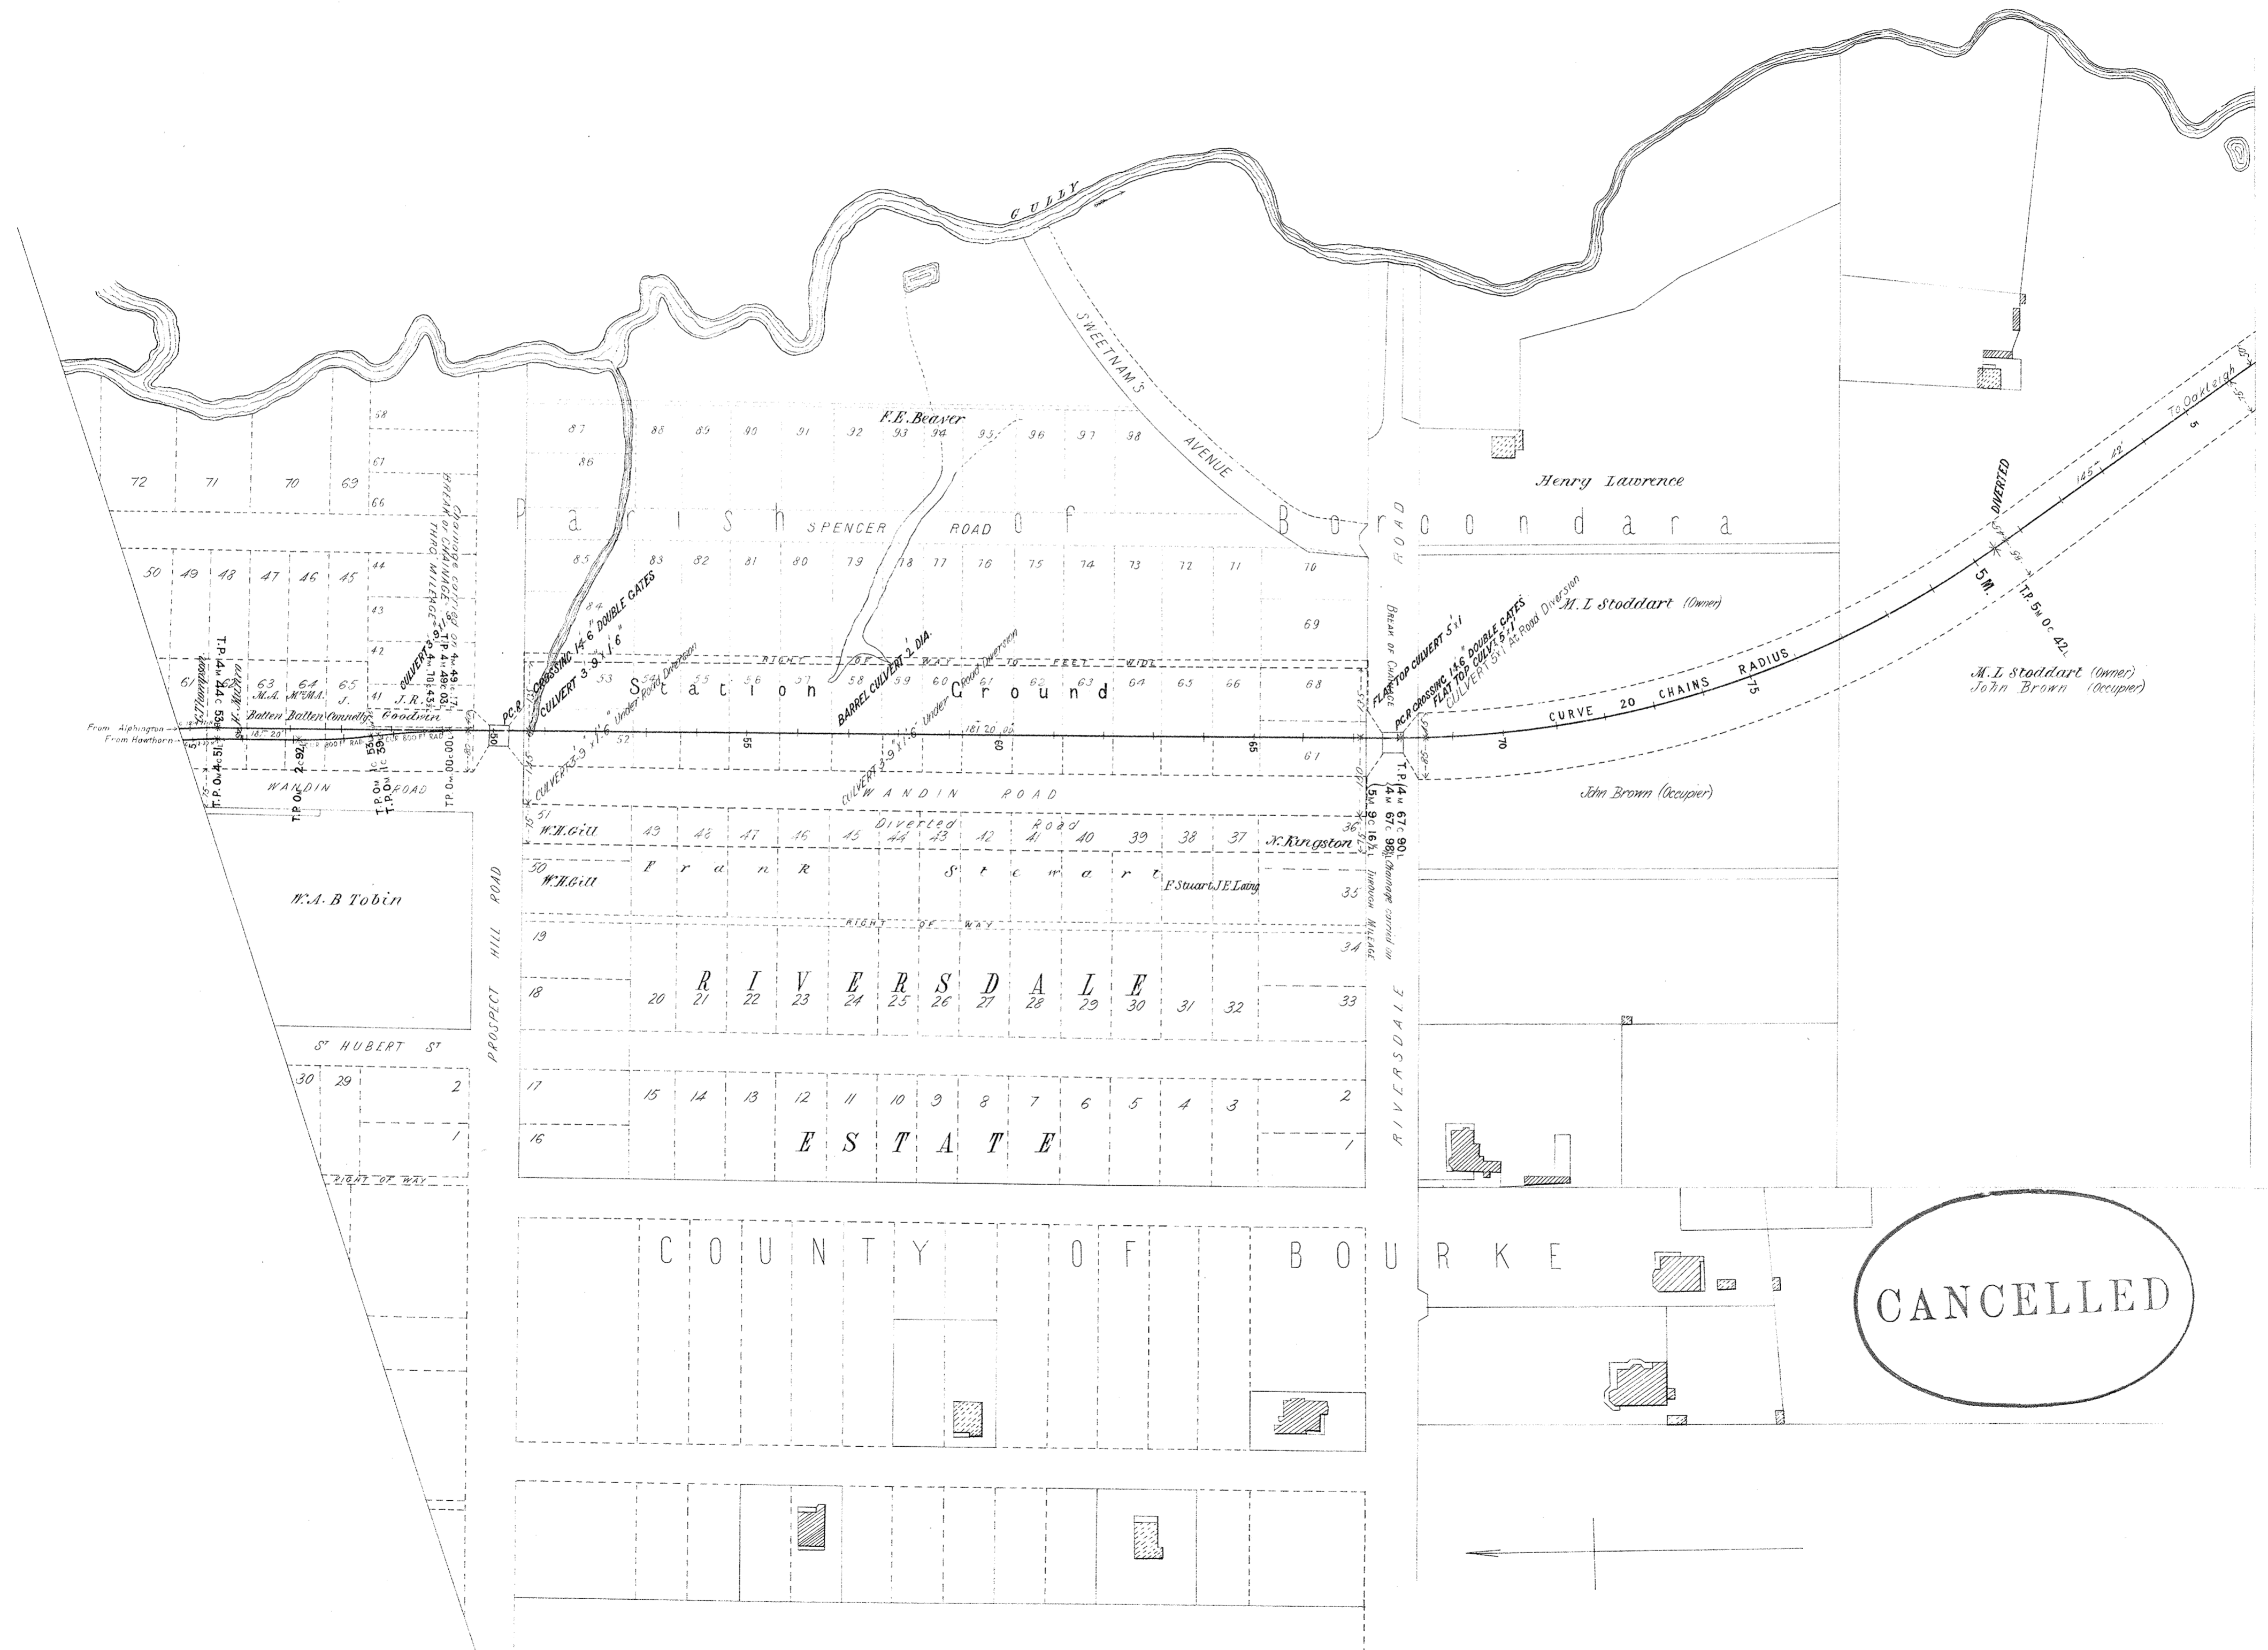

VICTORIAN RAILWAYS,


OUTER CIRCLE LINE

FROM OAKLEIGH VIA CAMBERWELL TO THE RICHMOND AND ALPHINGTON RAILWAY

SCALE: 2 CHAINS TO AN INCH

CONTRACT N^o 2670.

N^o 10*.

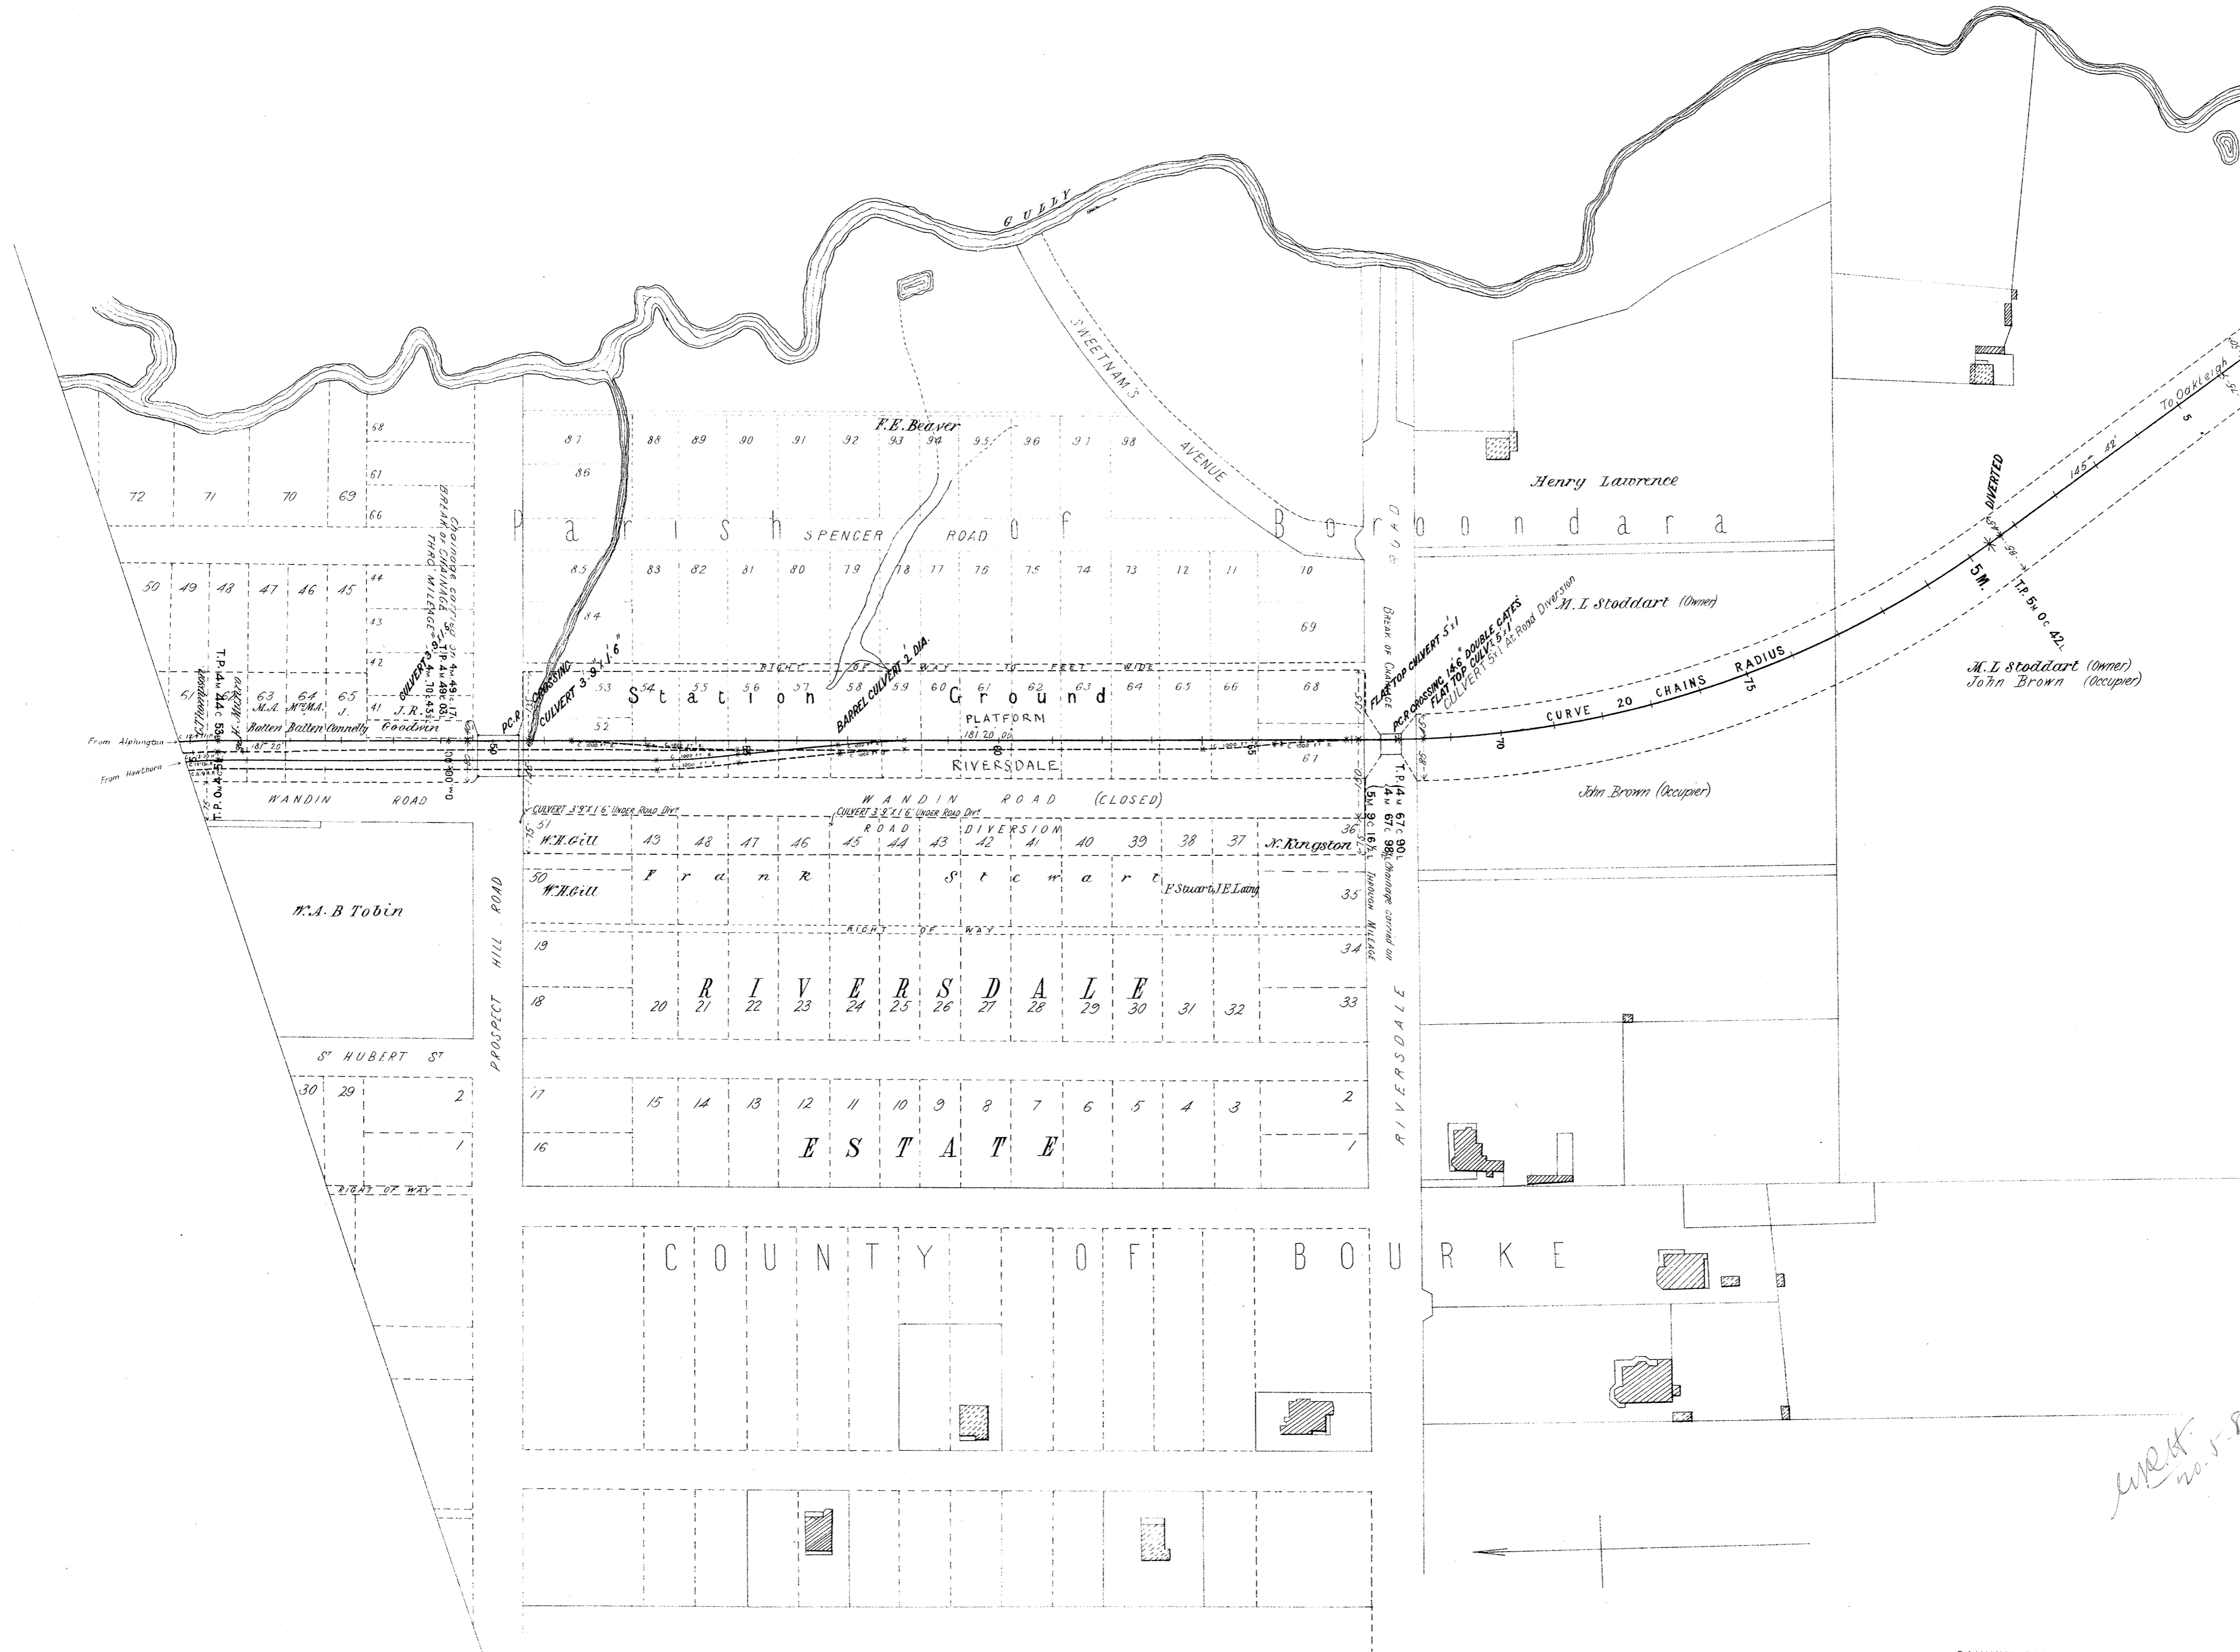


VICTORIAN RAILWAYS,
 OUTER CIRCLE LINE
 FROM OAKLEIGH VIA CAMBERWELL TO THE RICHMOND AND ALPHINGTON RAILWAY
 SCALE. 2 CHAINS TO AN INCH

CONTRACT N^o 2670.
 N^o II.

P a r i s h o f B o r o o n d a r a

Hon J.E. Beaver M.L.C.

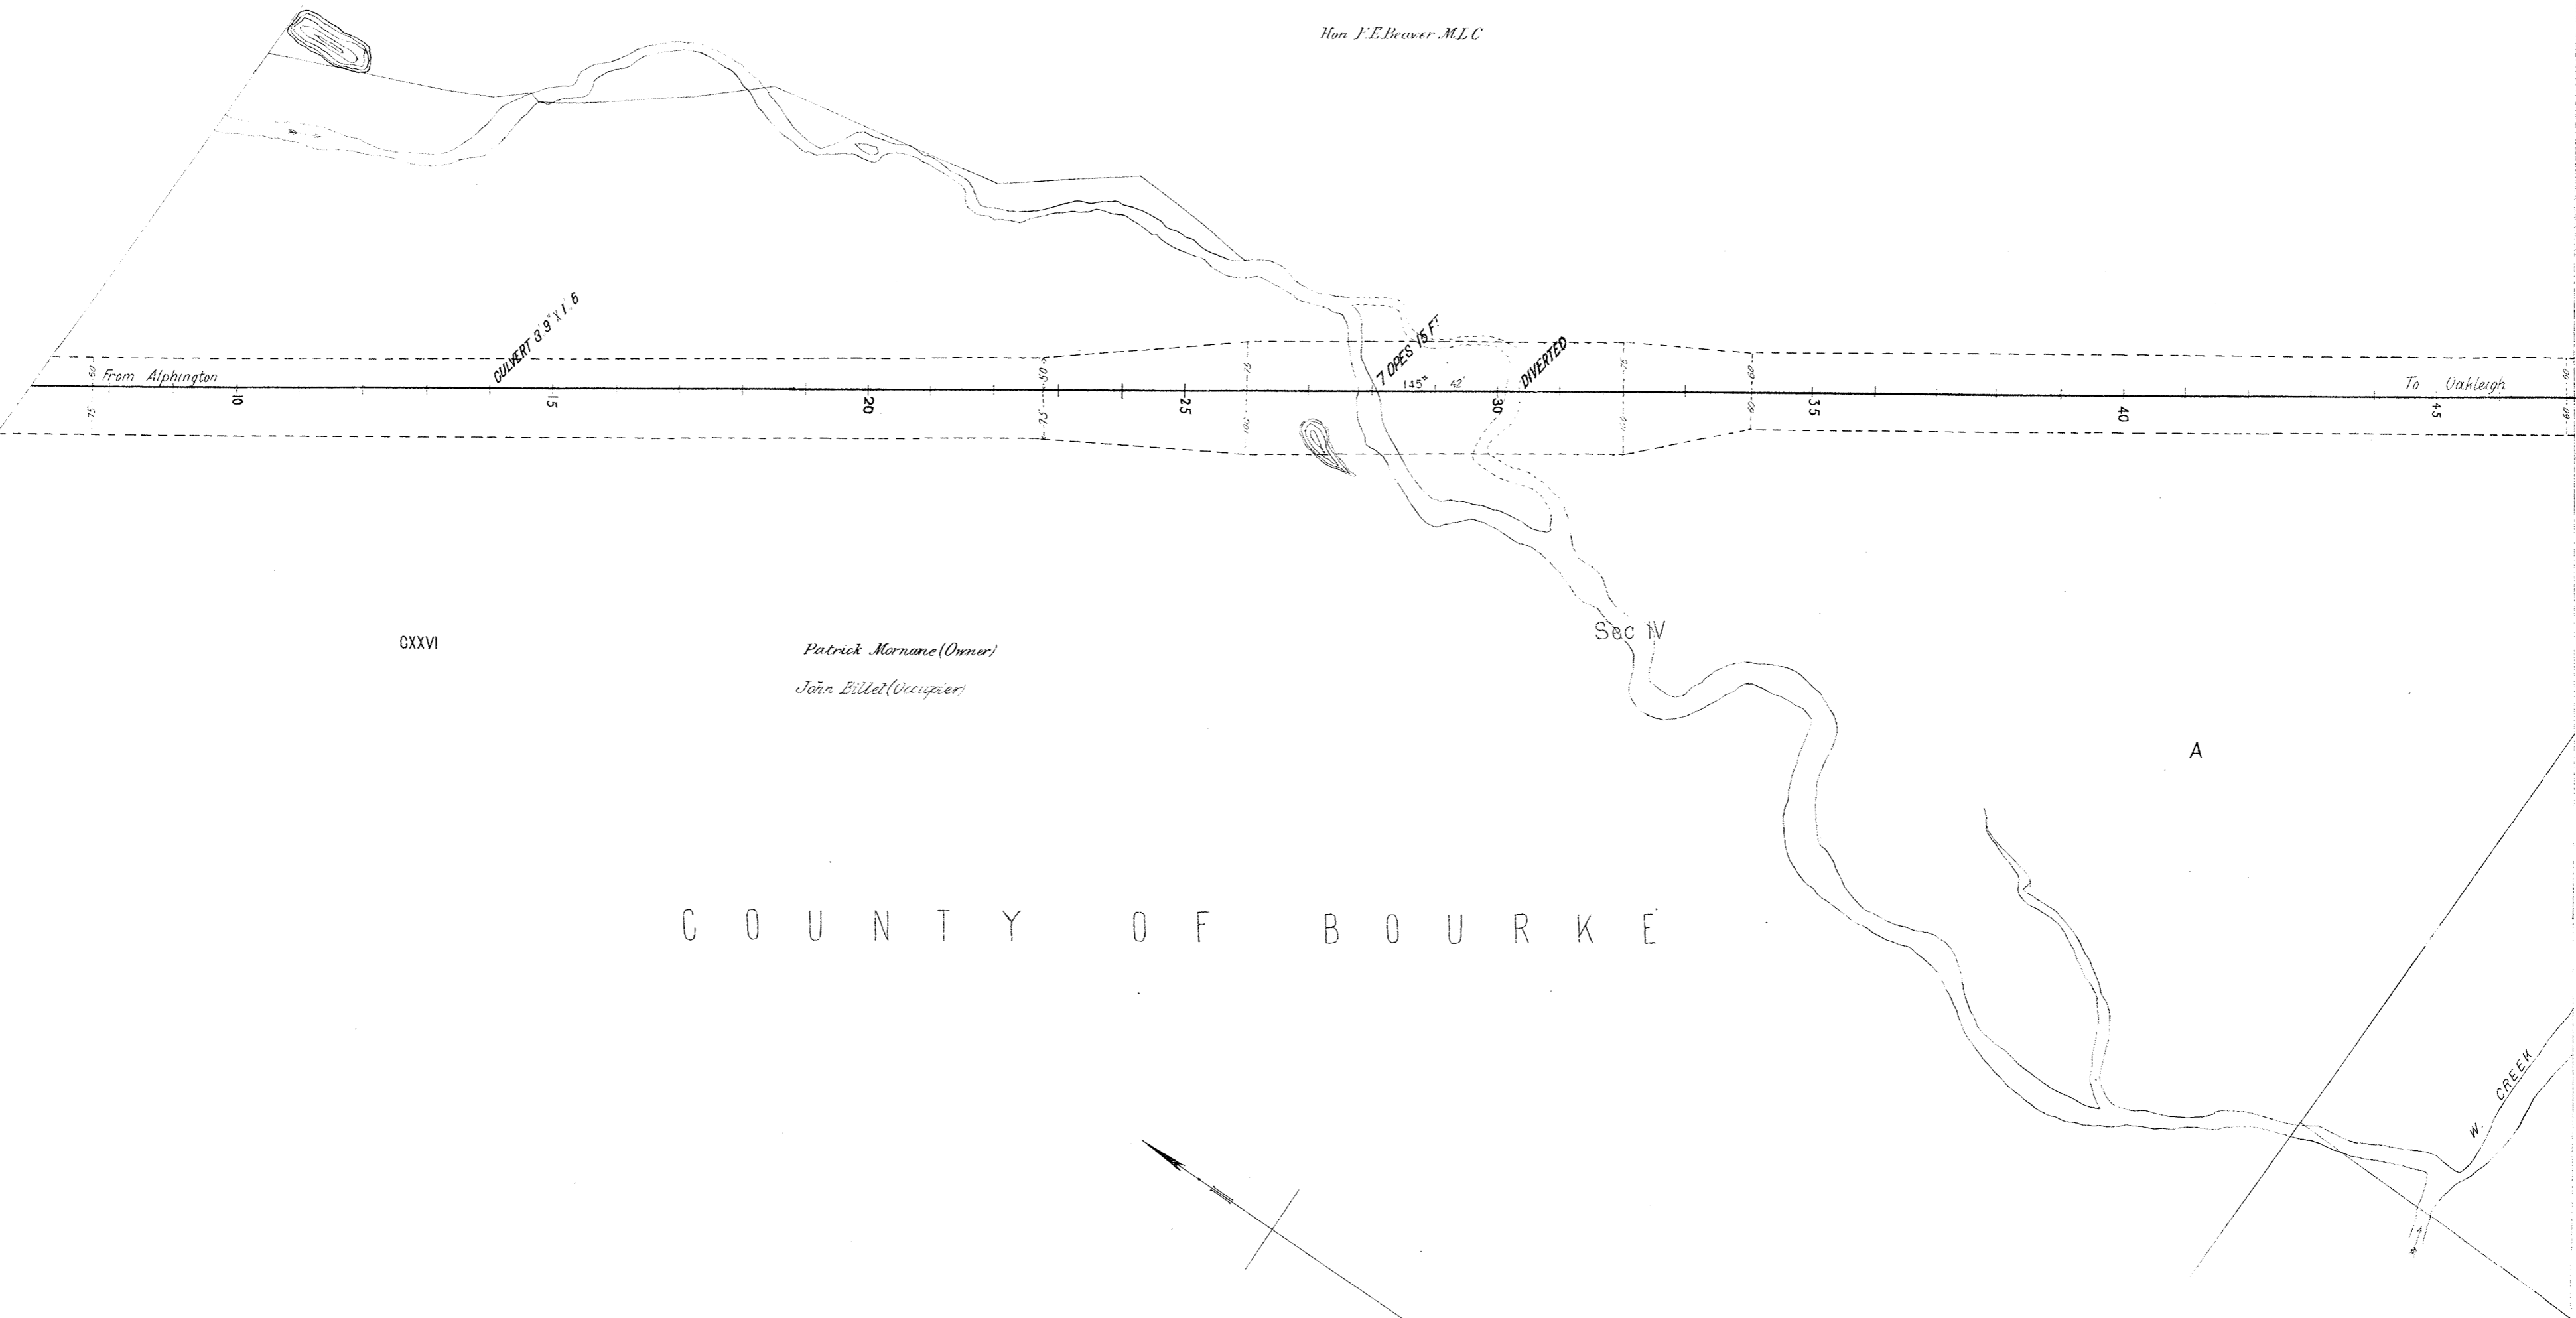


C O U N T Y O F B O U R K E

VICTORIAN RAILWAYS, OUTER CIRCLE LINE

FROM OAKLEIGH VIA CAMBERWELL TO THE RICHMOND AND ALPHINGTON RAILWAY

SCALE 2 CHAINS TO AN INCH

CONTRACT N^o 2670,
N^o 12.

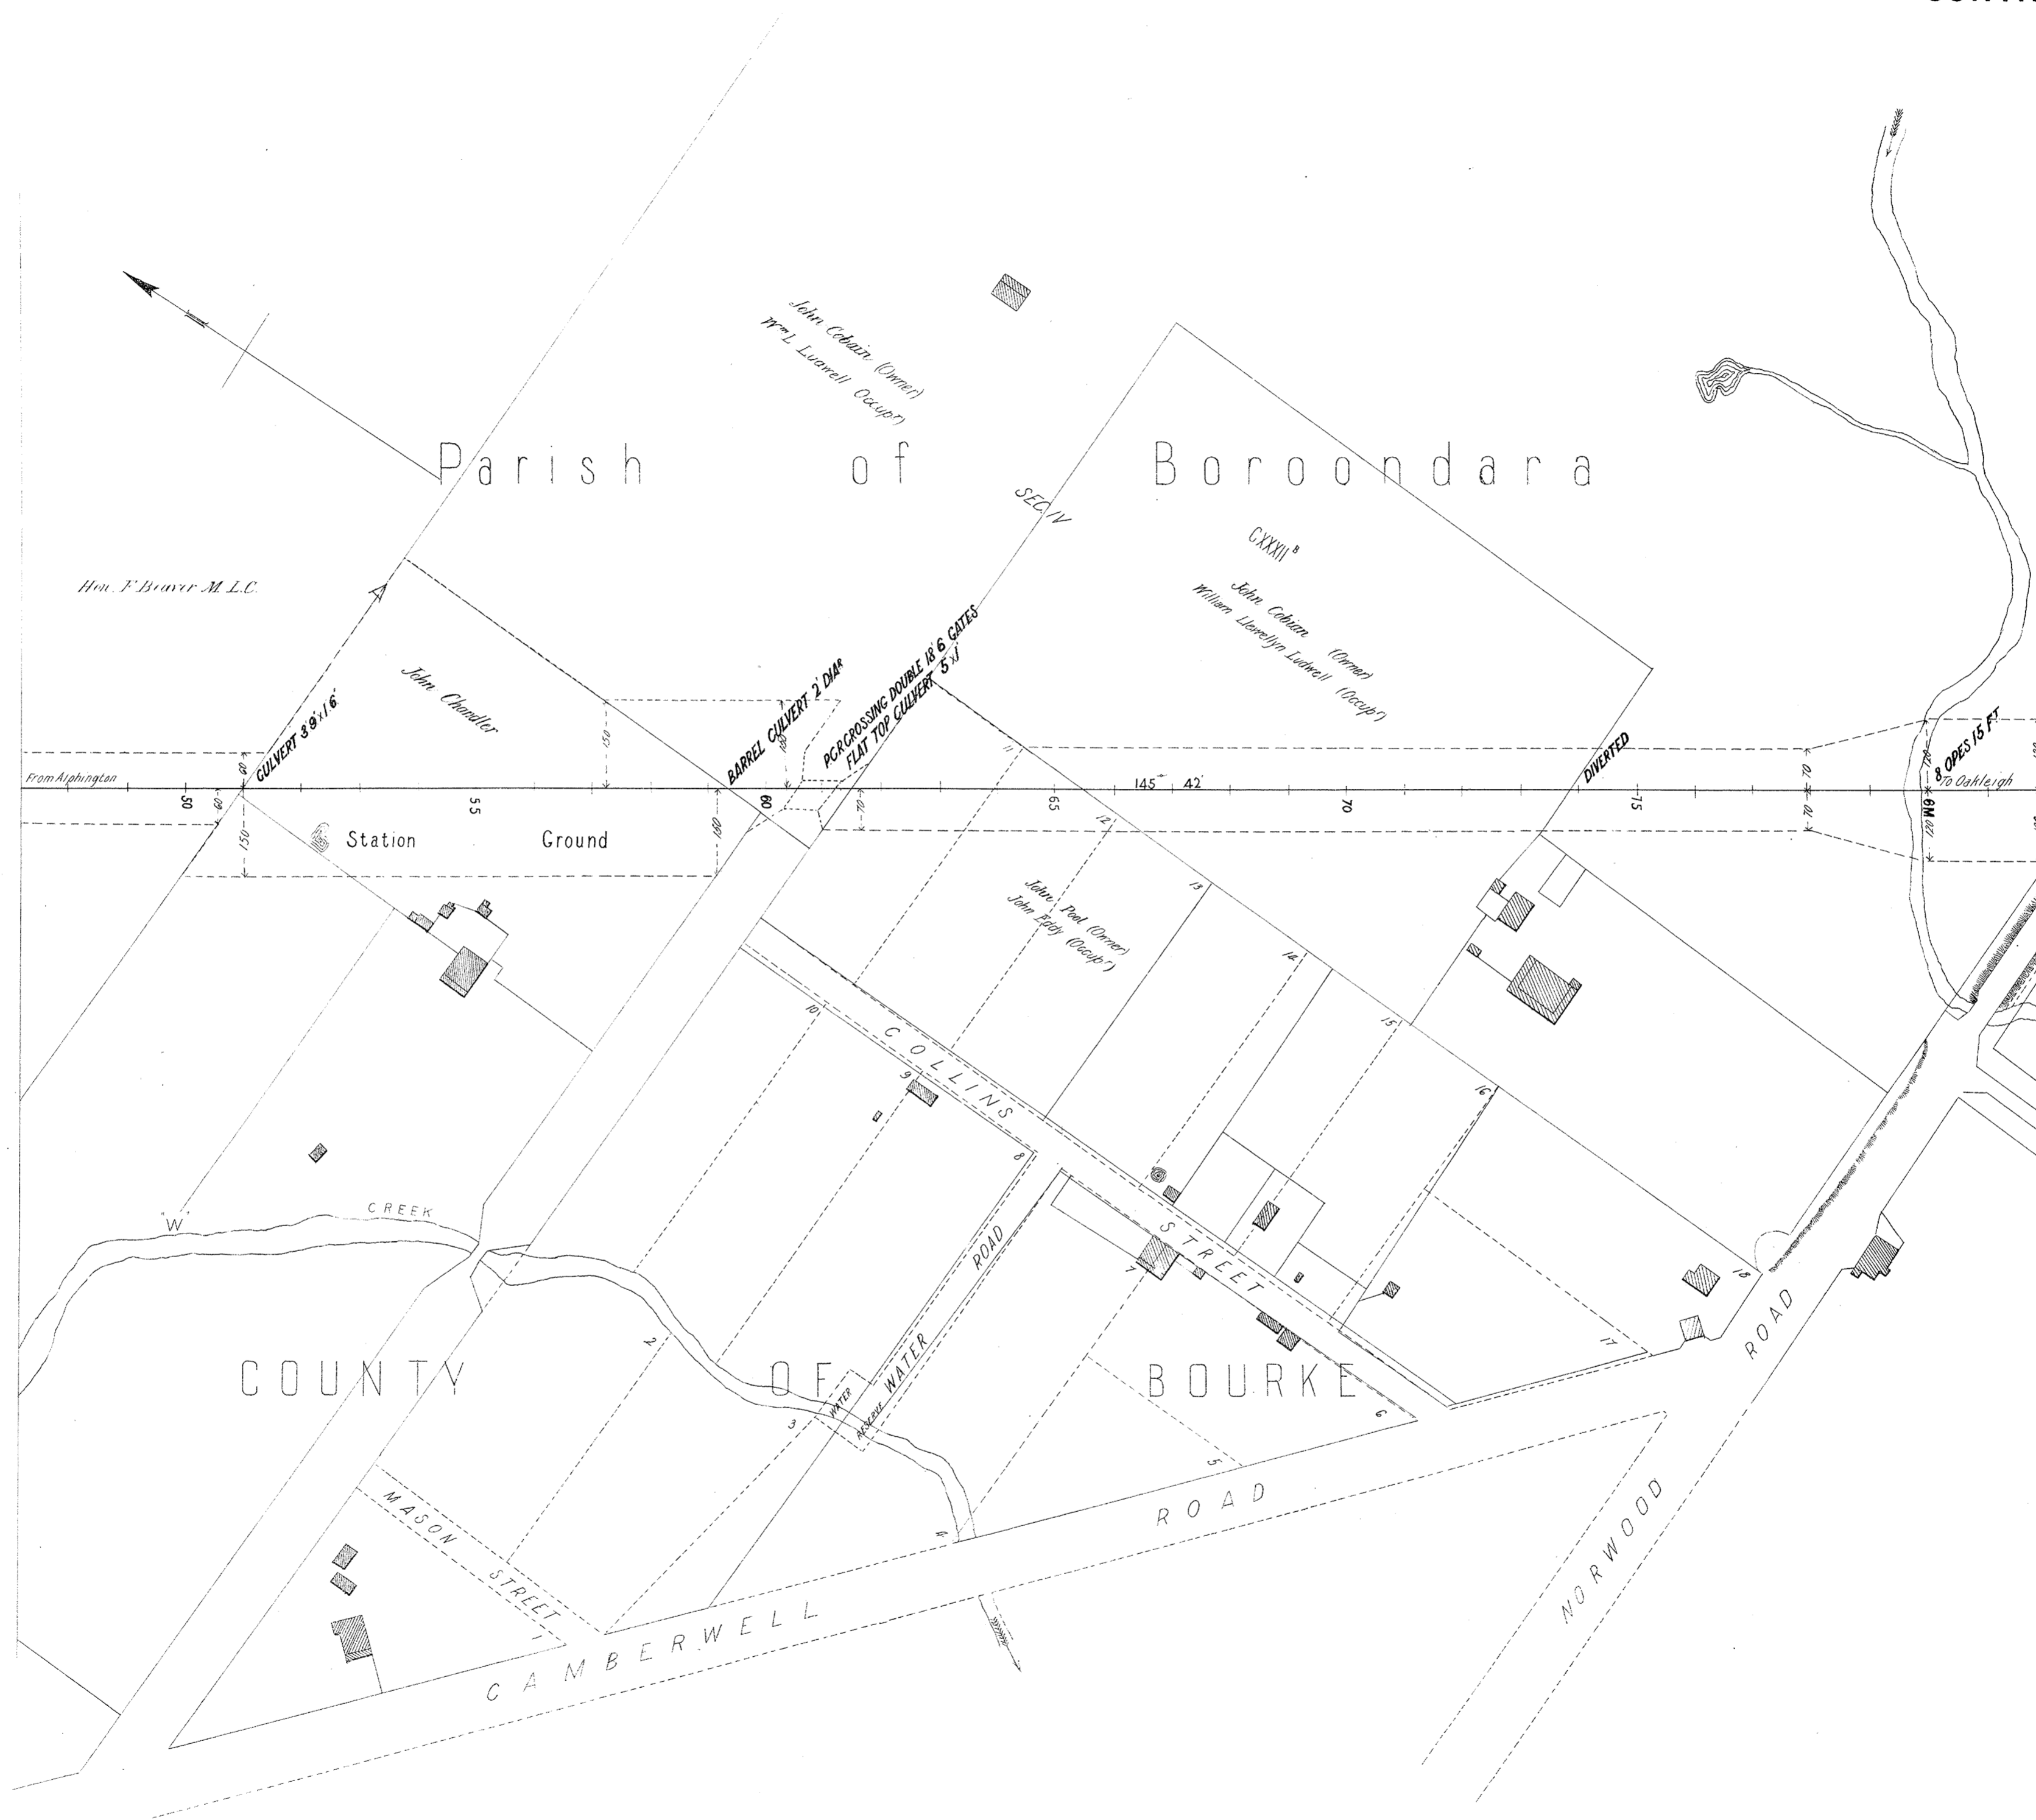

VICTORIAN RAILWAYS,

OUTER CIRCLE LINE

FROM OAKLEIGH VIA GAMBERWELL TO THE RICHMOND AND ALPHINGTON RAILWAY

SCALE 2 CHAINS TO AN INCH

CONTRACT N^o 2670.
N^o 13.




VICTORIAN RAILWAYS,

OUTER CIRCLE LINE

FROM OAKLEIGH VIA CAMBERWELL TO THE RICHMOND AND ALPHINGTON RAILWAY

SCALE: 2 CHAINS TO AN INCH

CONTRACT N^o 2670.
N^o 14.

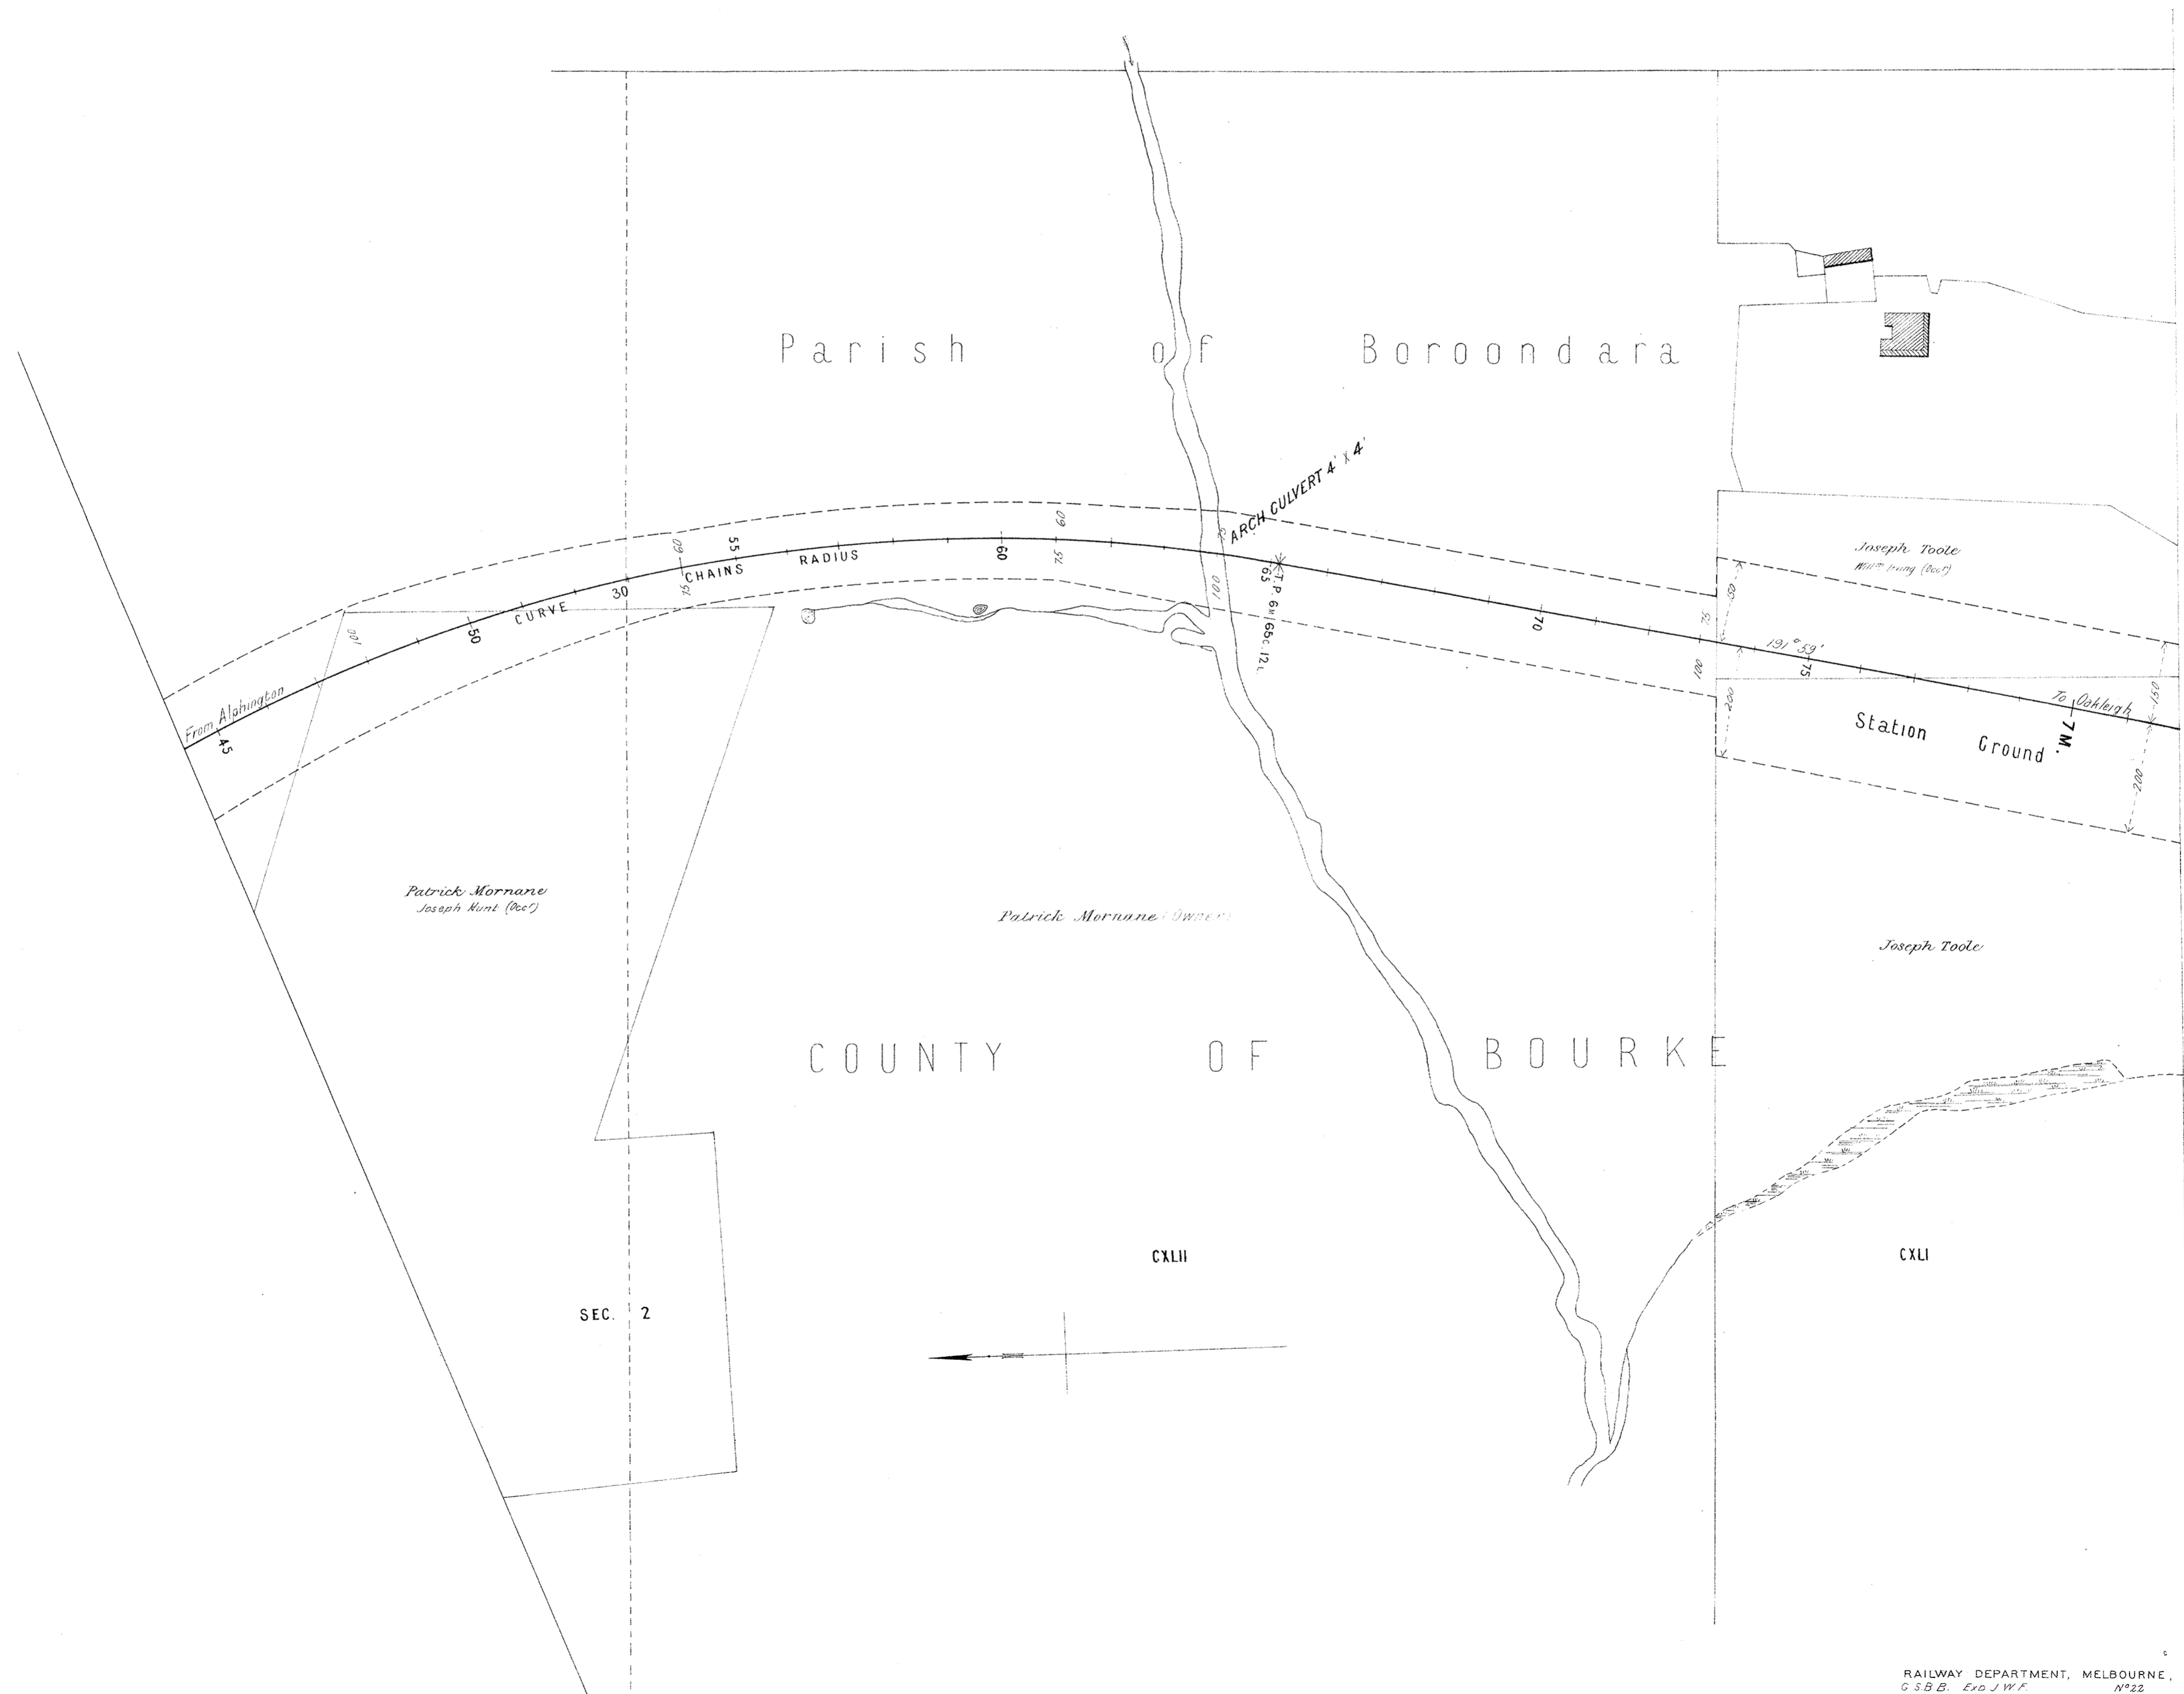

VICTORIAN RAILWAYS, OUTER CIRCLE LINE

FROM OAKLEIGH VIA GAMBERWELL TO THE RICHMOND AND ALPHINGTON RAILWAY

SCALE 2 CHAINS TO AN INCH

CONTRACT N^o 2670.
N^o 15.




VICTORIAN RAILWAYS,

OUTER CIRCLE LINE

FROM OAKLEIGH VIA CAMBERWELL TO THE RICHMOND AND ALPHINGTON RAILWAY

SCALE, 2 CHAINS TO AN INCH

CONTRACT N^o 2670
N^o 16.

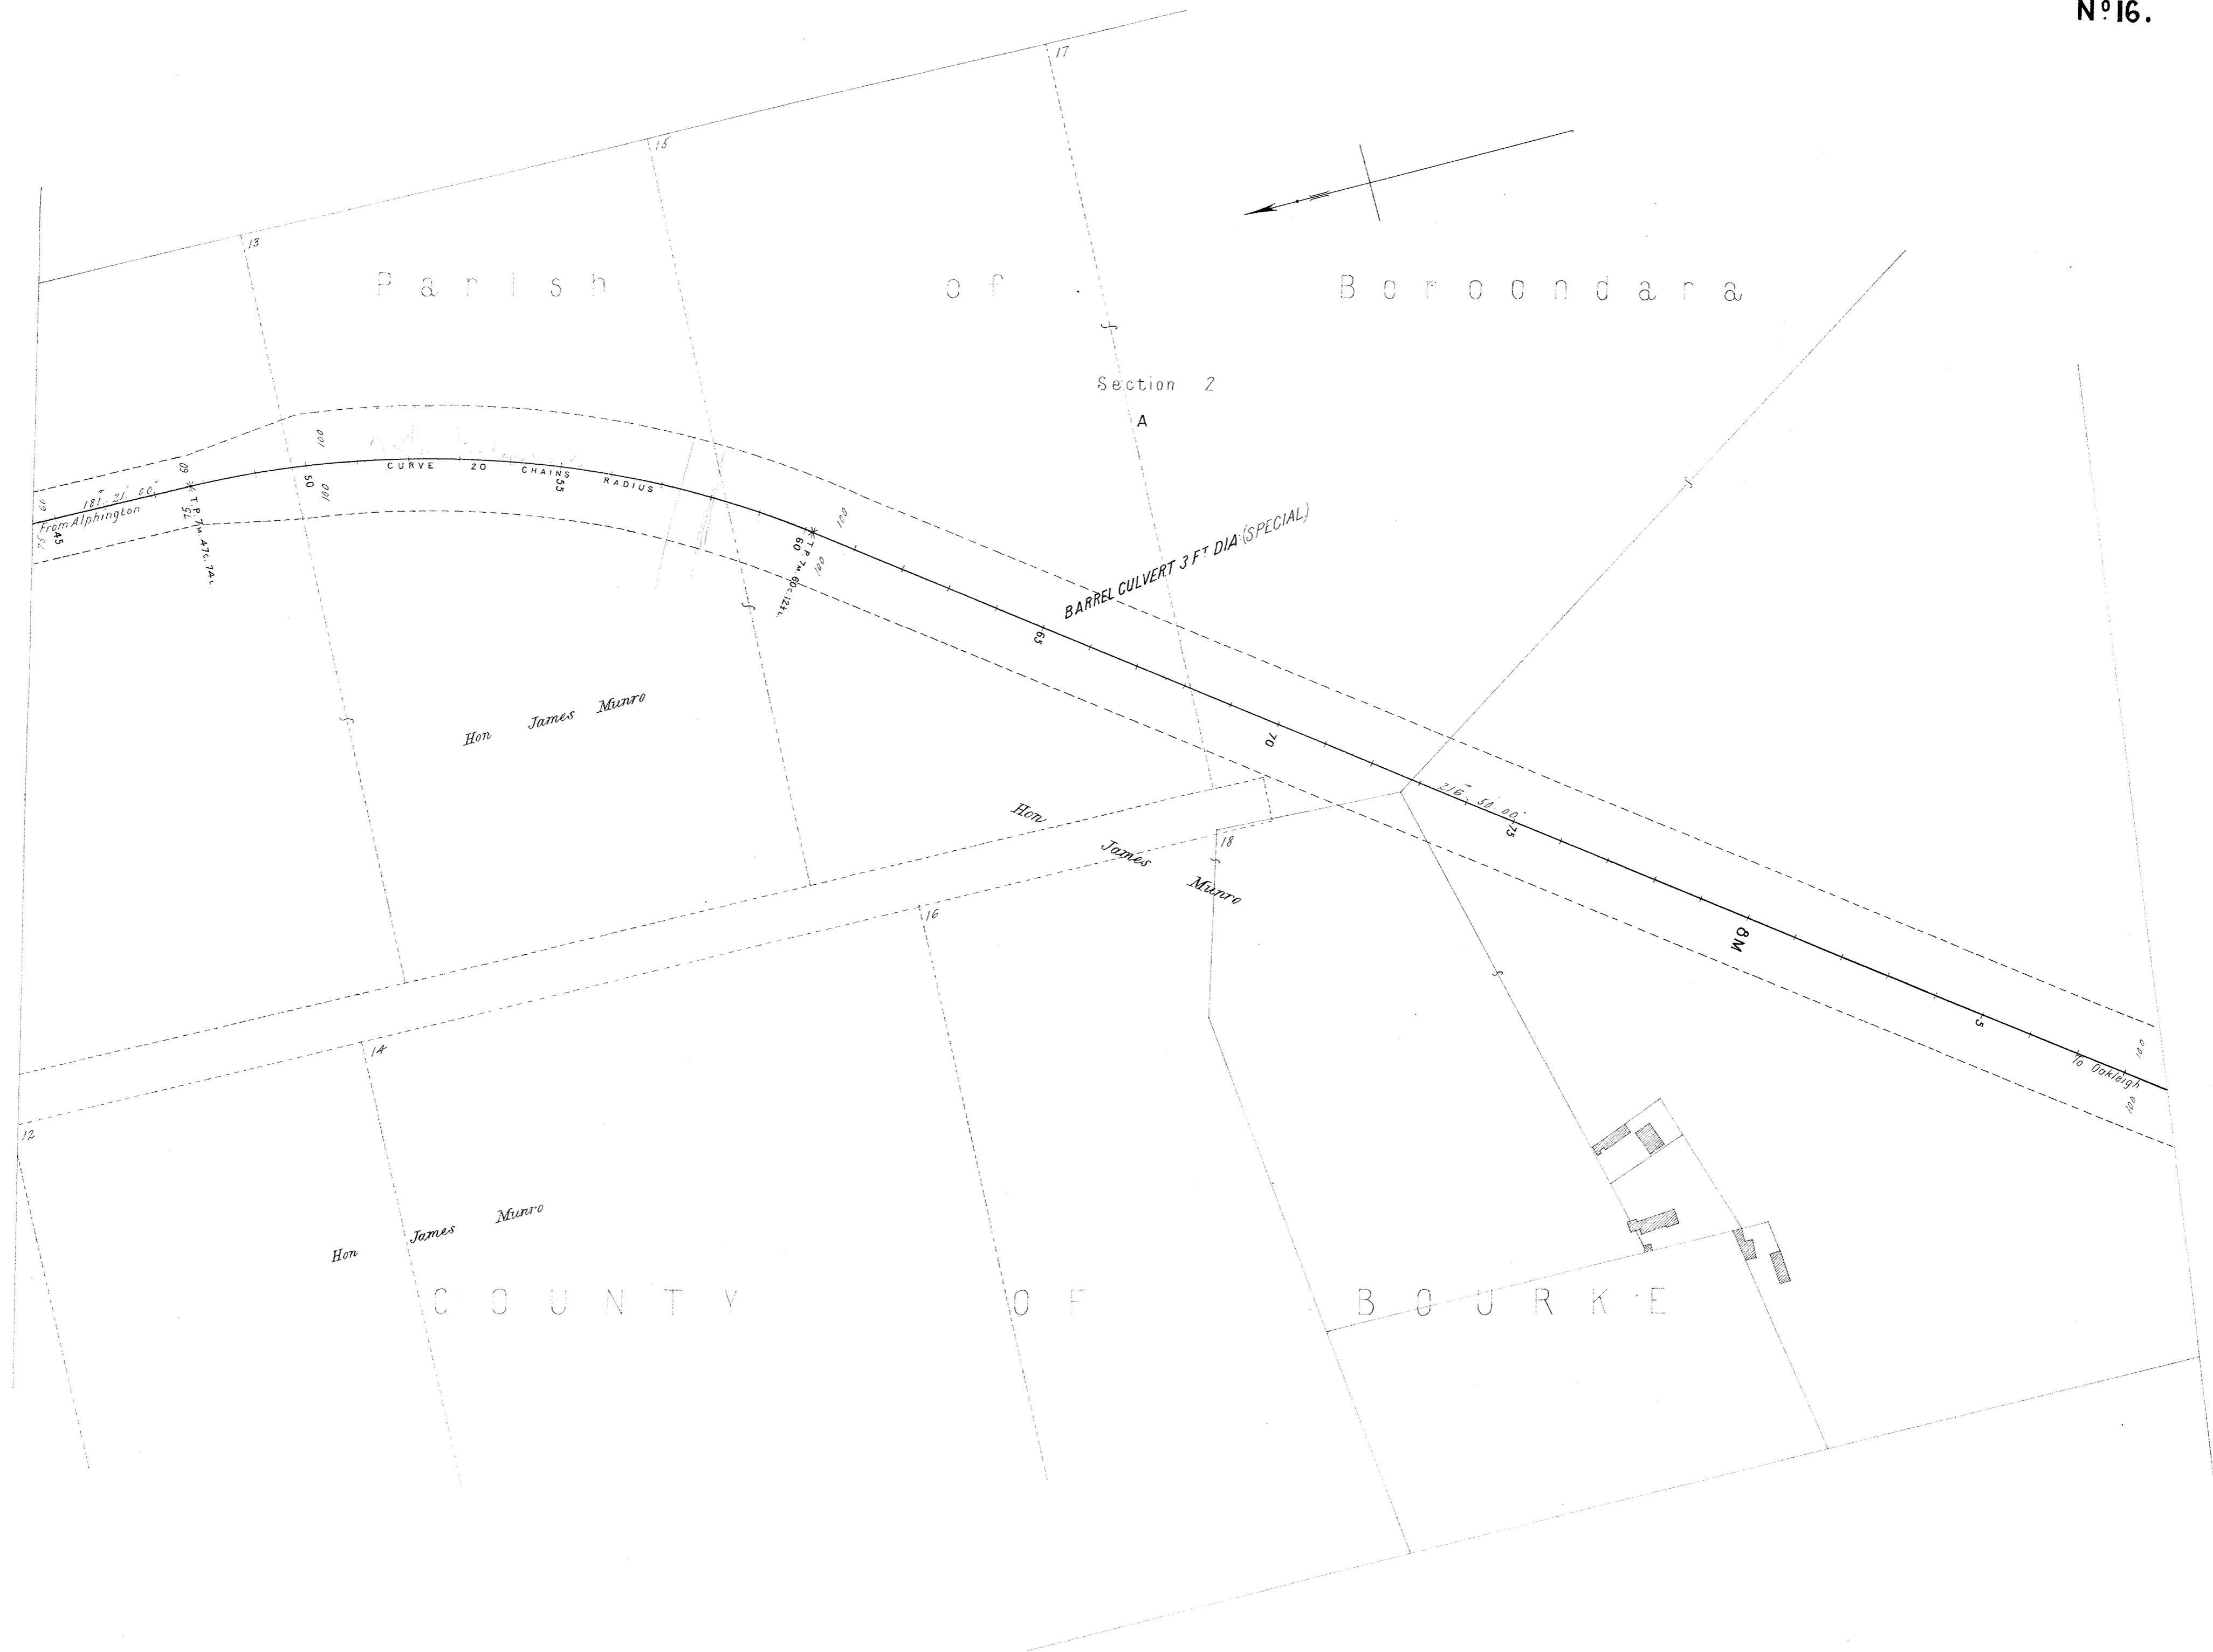

VICTORIAN RAILWAYS,

OUTER CIRCLE LINE

FROM OAKLEIGH VIA CAMBERWELL TO THE RICHMOND AND ALPHINGTON RAILWAY.

SCALE, 2 CHAINS TO AN INCH

CONTRACT N^o 2670

N^o 17



VICTORIAN RAILWAYS,

OUTER CIRCLE LINE

FROM OAKLEIGH VIA GAMBERWELL TO THE RICHMOND AND ALPHINGTON RAILWAY

SCALE 2 CHAINS TO AN INCH


CONTRACT N^o 2670.

N^o 18.




VICTORIAN RAILWAYS,
OUTER CIRCLE LINE
FROM OAKLEIGH VIA CAMBERWELL TO THE RICHMOND AND ALPHINGTON RAILWAY
SCALE 2 CHAINS TO AN INCH

CONTRACT N^o 2670.
N^o 19.

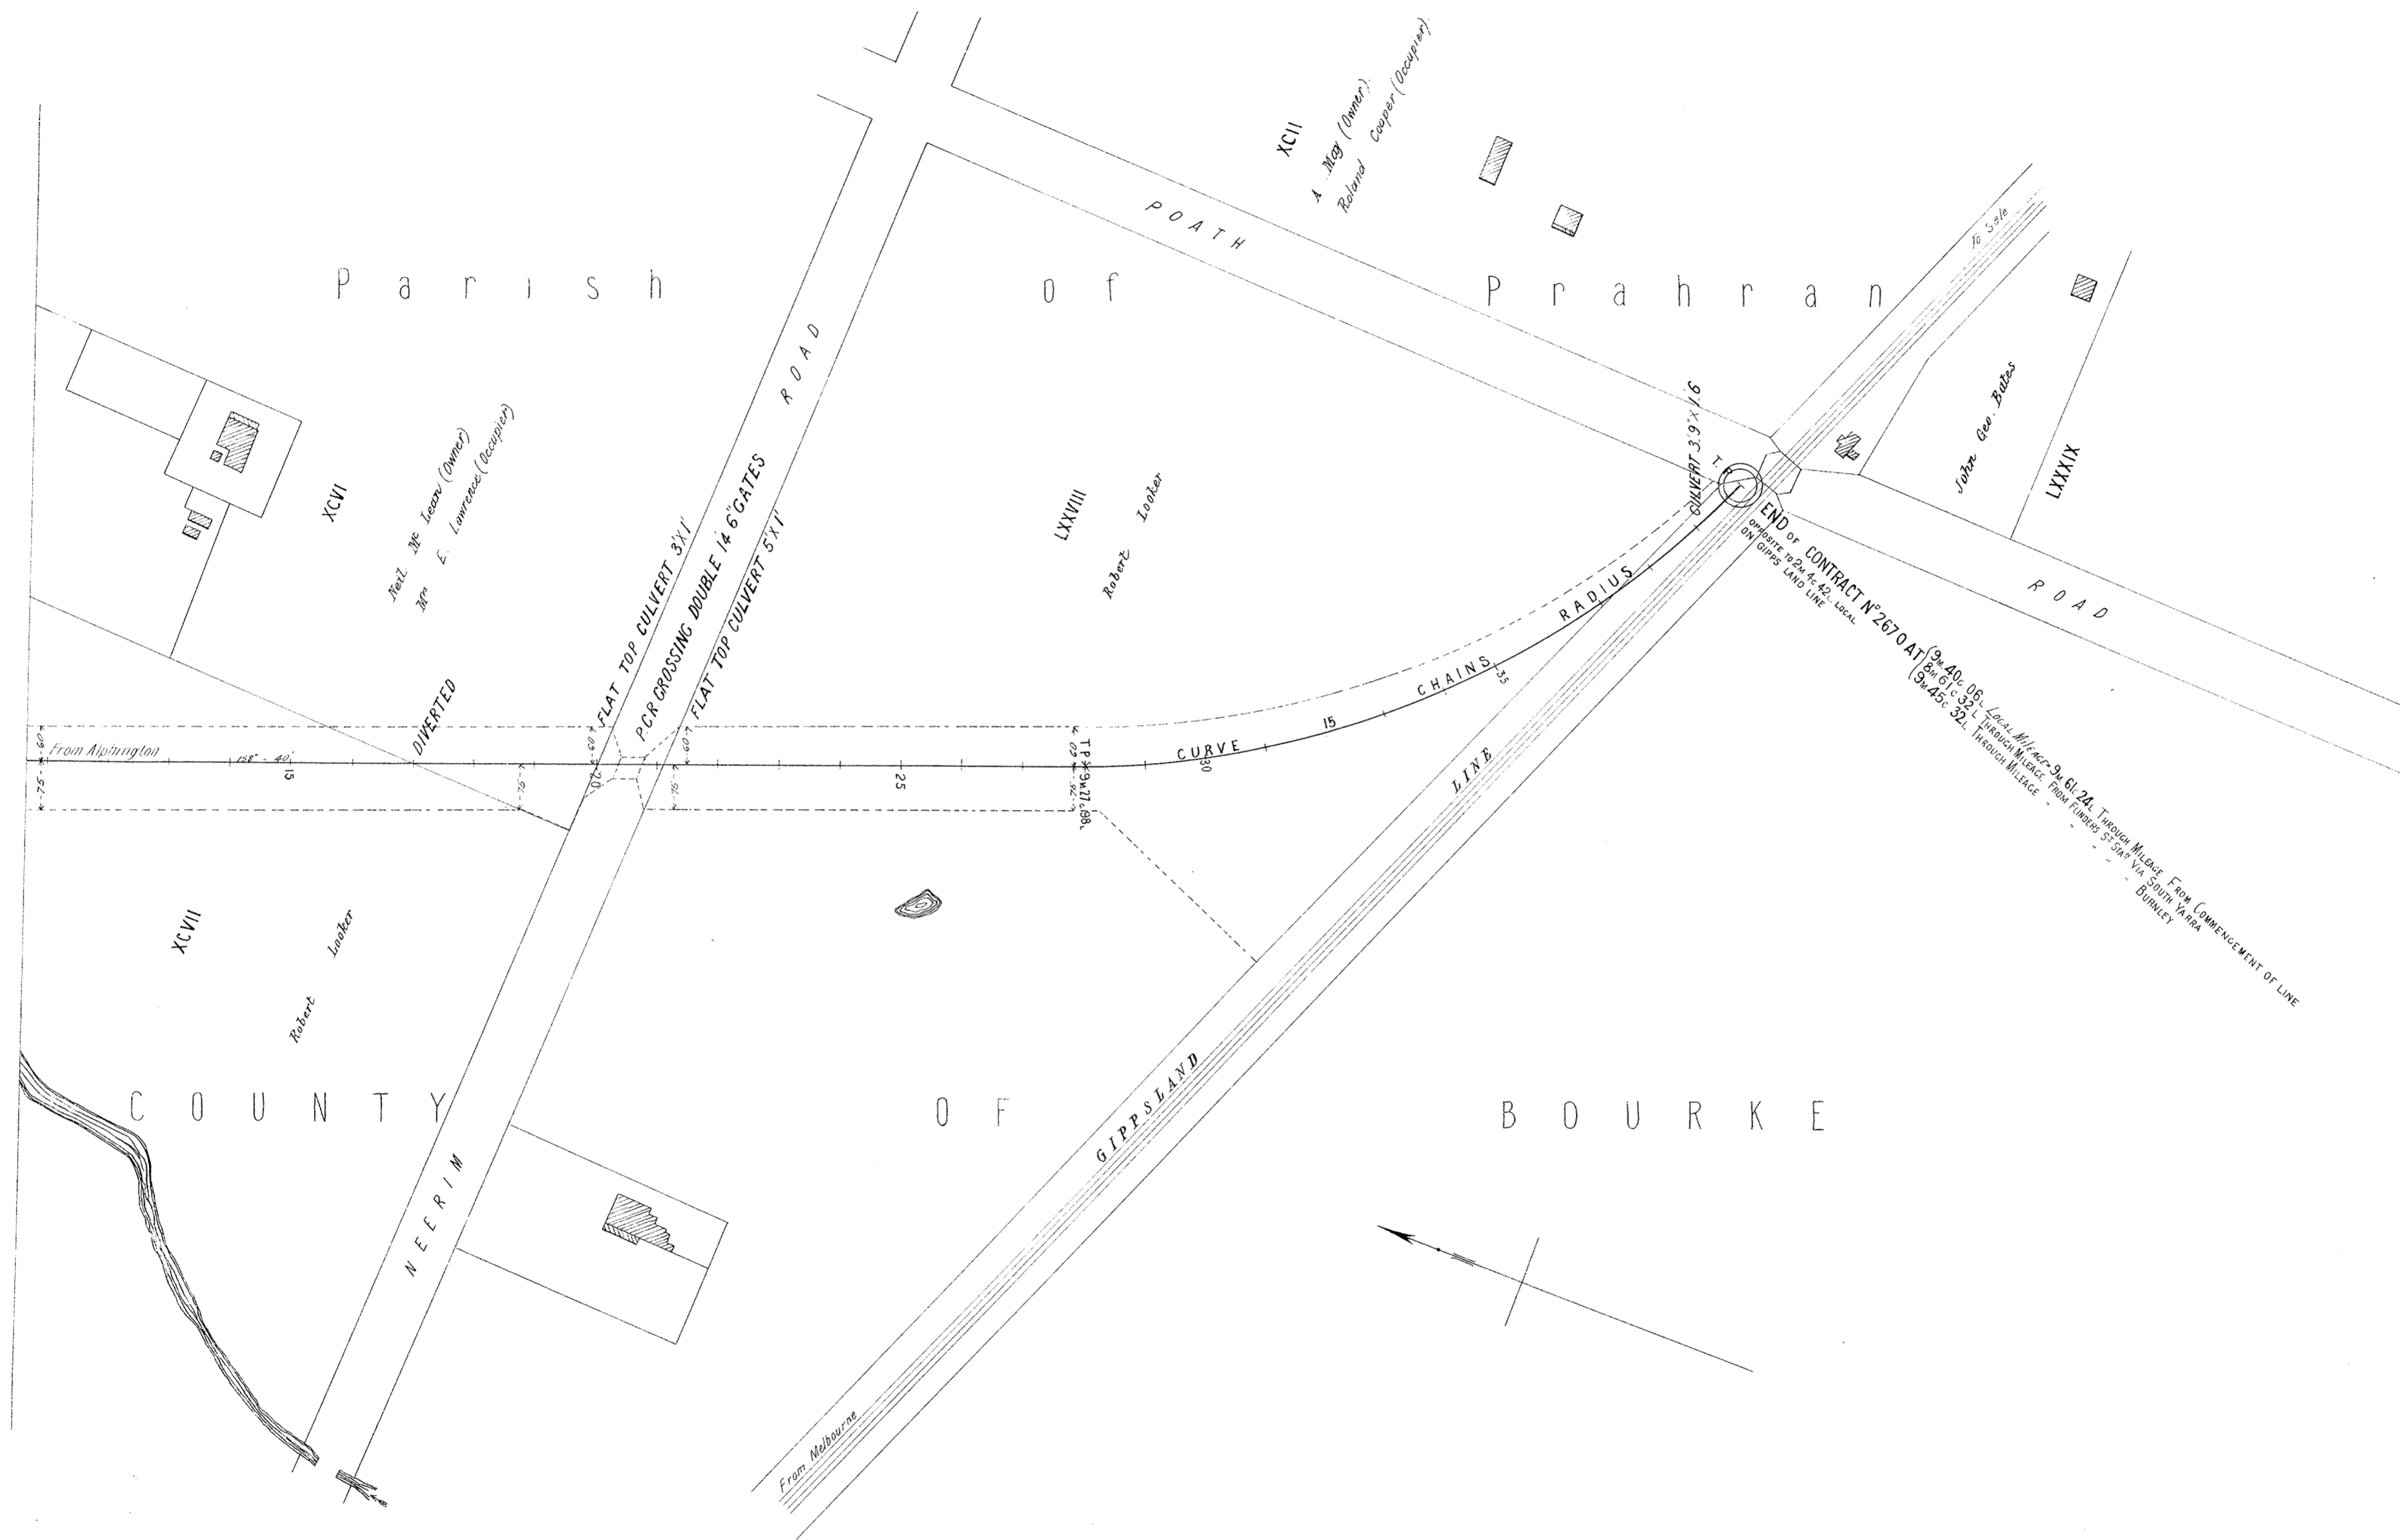

VICTORIAN RAILWAYS,
 OUTER CIRCLE LINE
 FROM OAKLEIGH VIA CAMBERWELL TO THE RICHMOND AND ALPHINGTON RAILWAY
 SCALE 2 CHAINS TO AN INCH

CONTRACT N^o 2670.
 N^o 2.

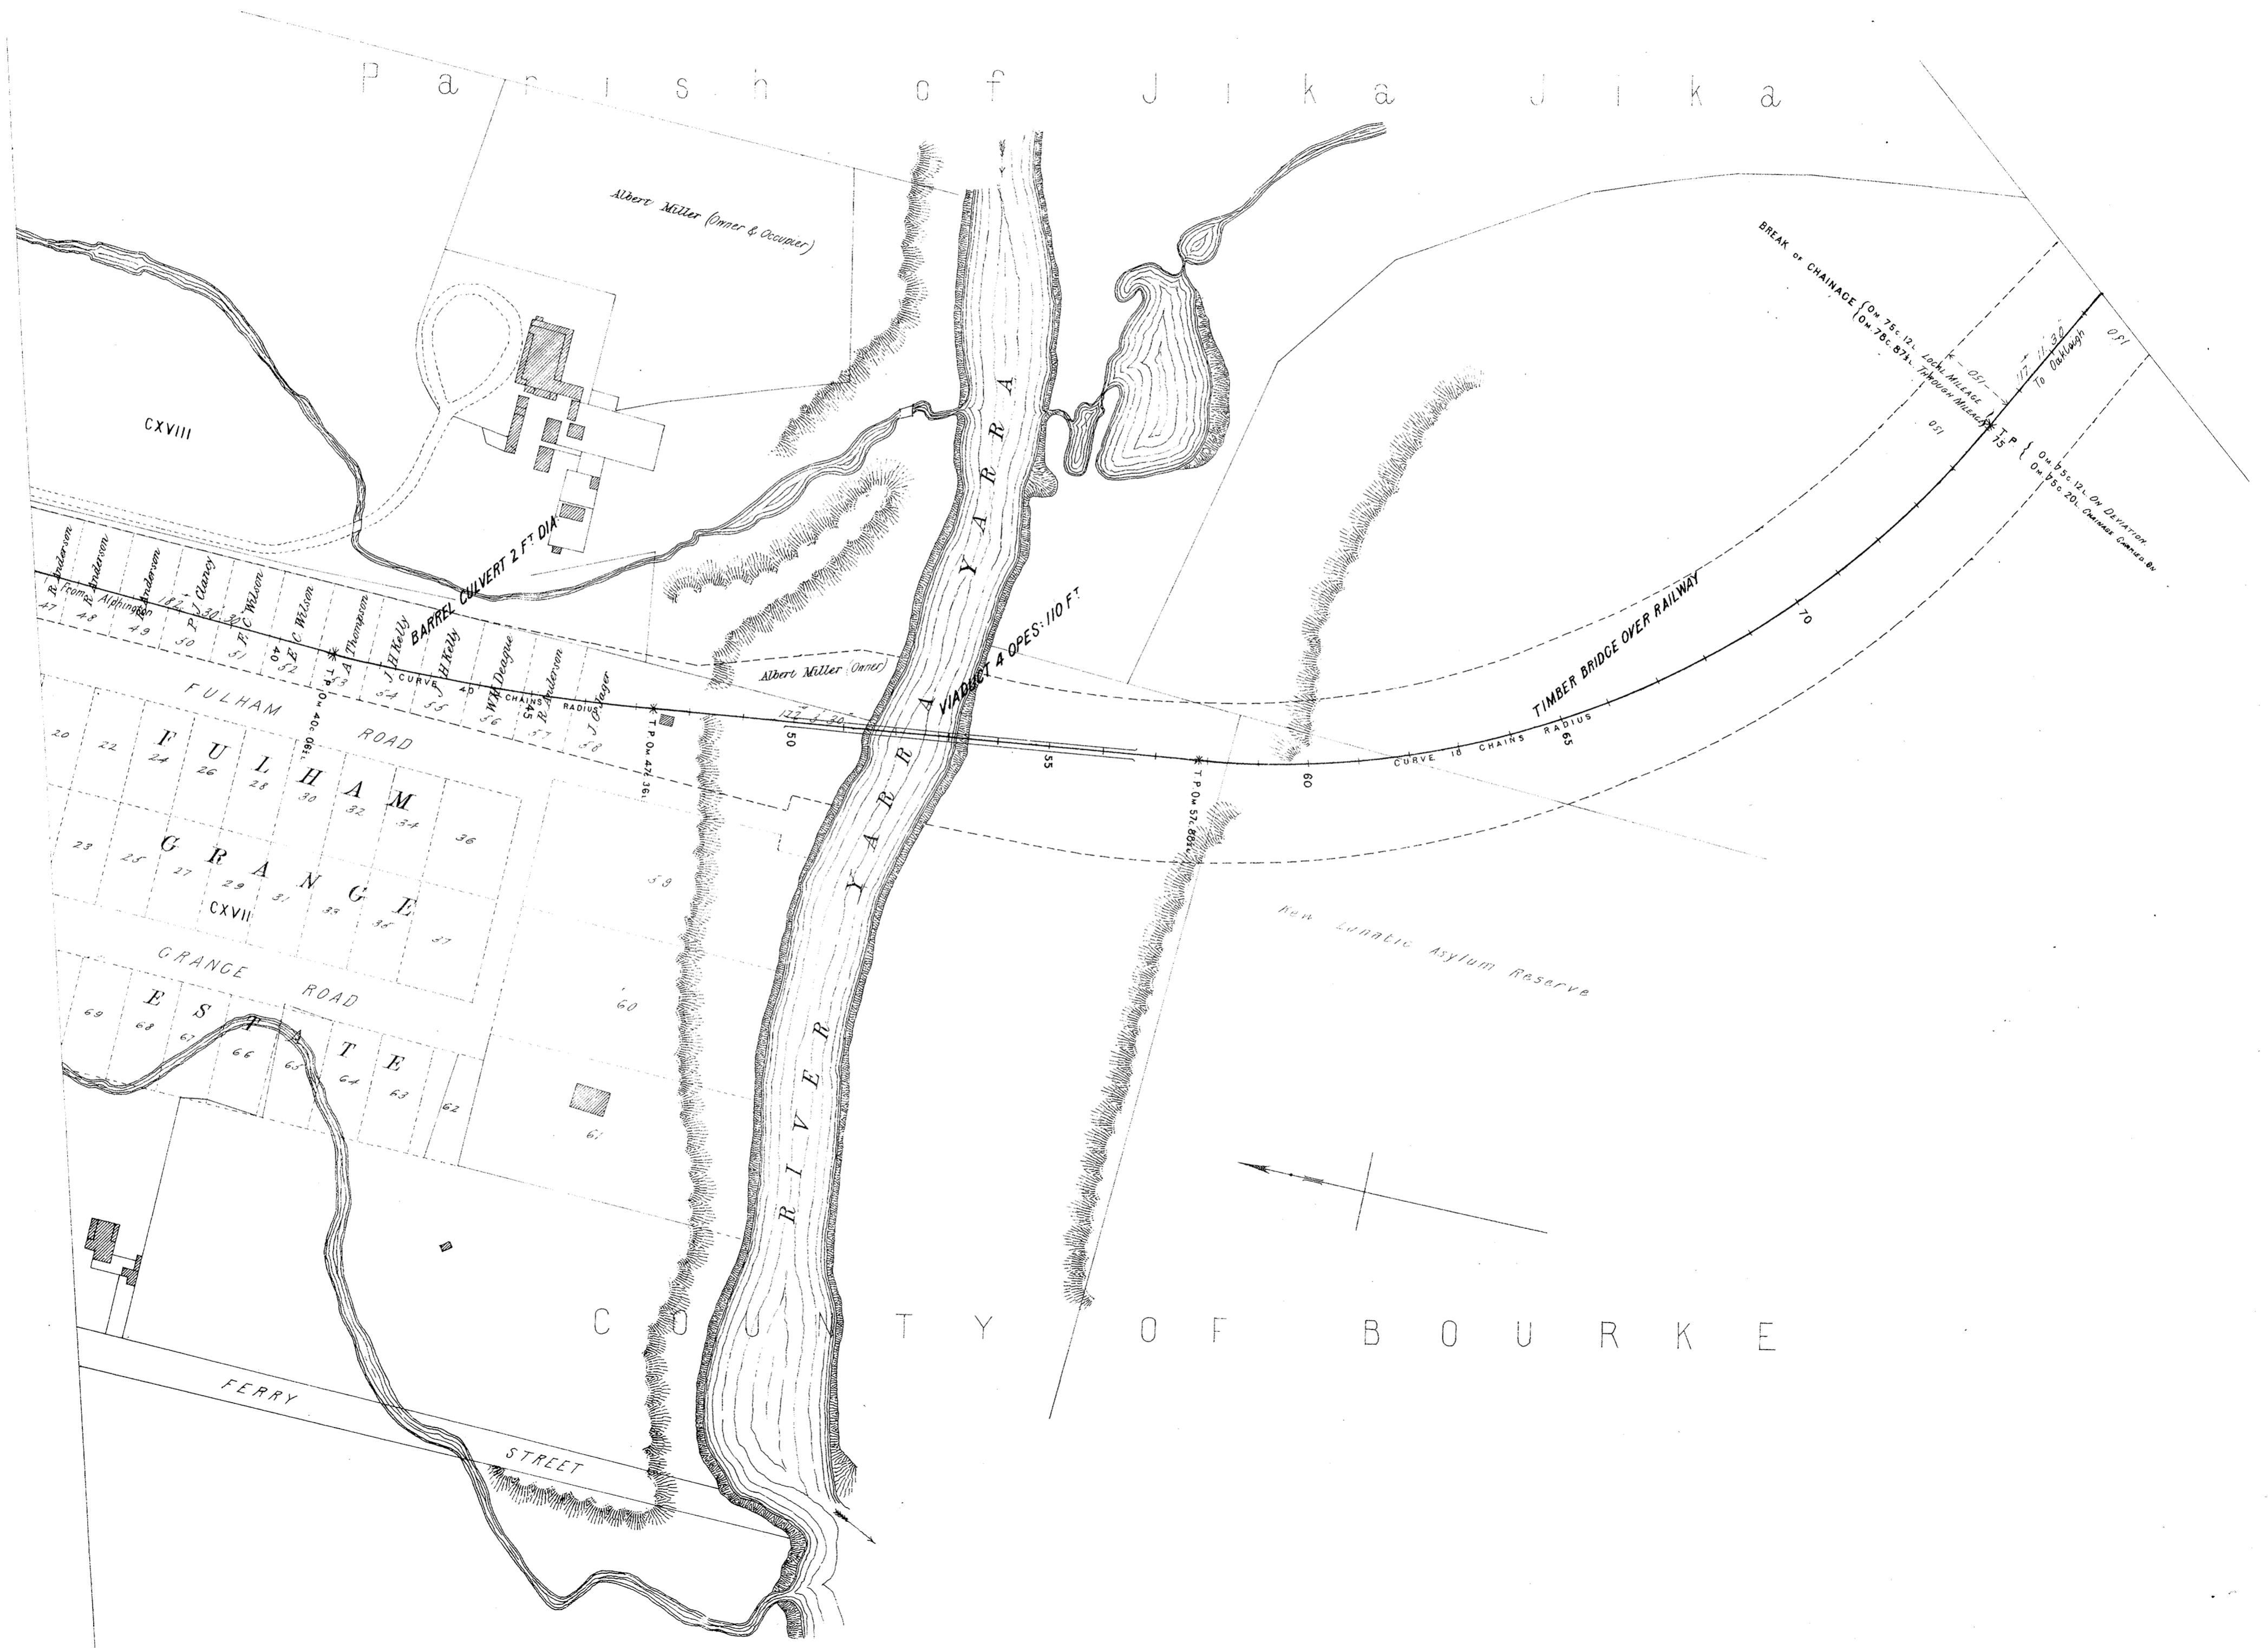


VICTORIAN RAILWAYS,

OUTER CIRCLE LINE

FROM OAKLEIGH VIA CAMBERWELL TO THE RICHMOND AND ALPHINGTON RAILWAY

SCALE, 2 CHAINS TO AN INCH

CONTRACT N^o 2670.
N^o 3.

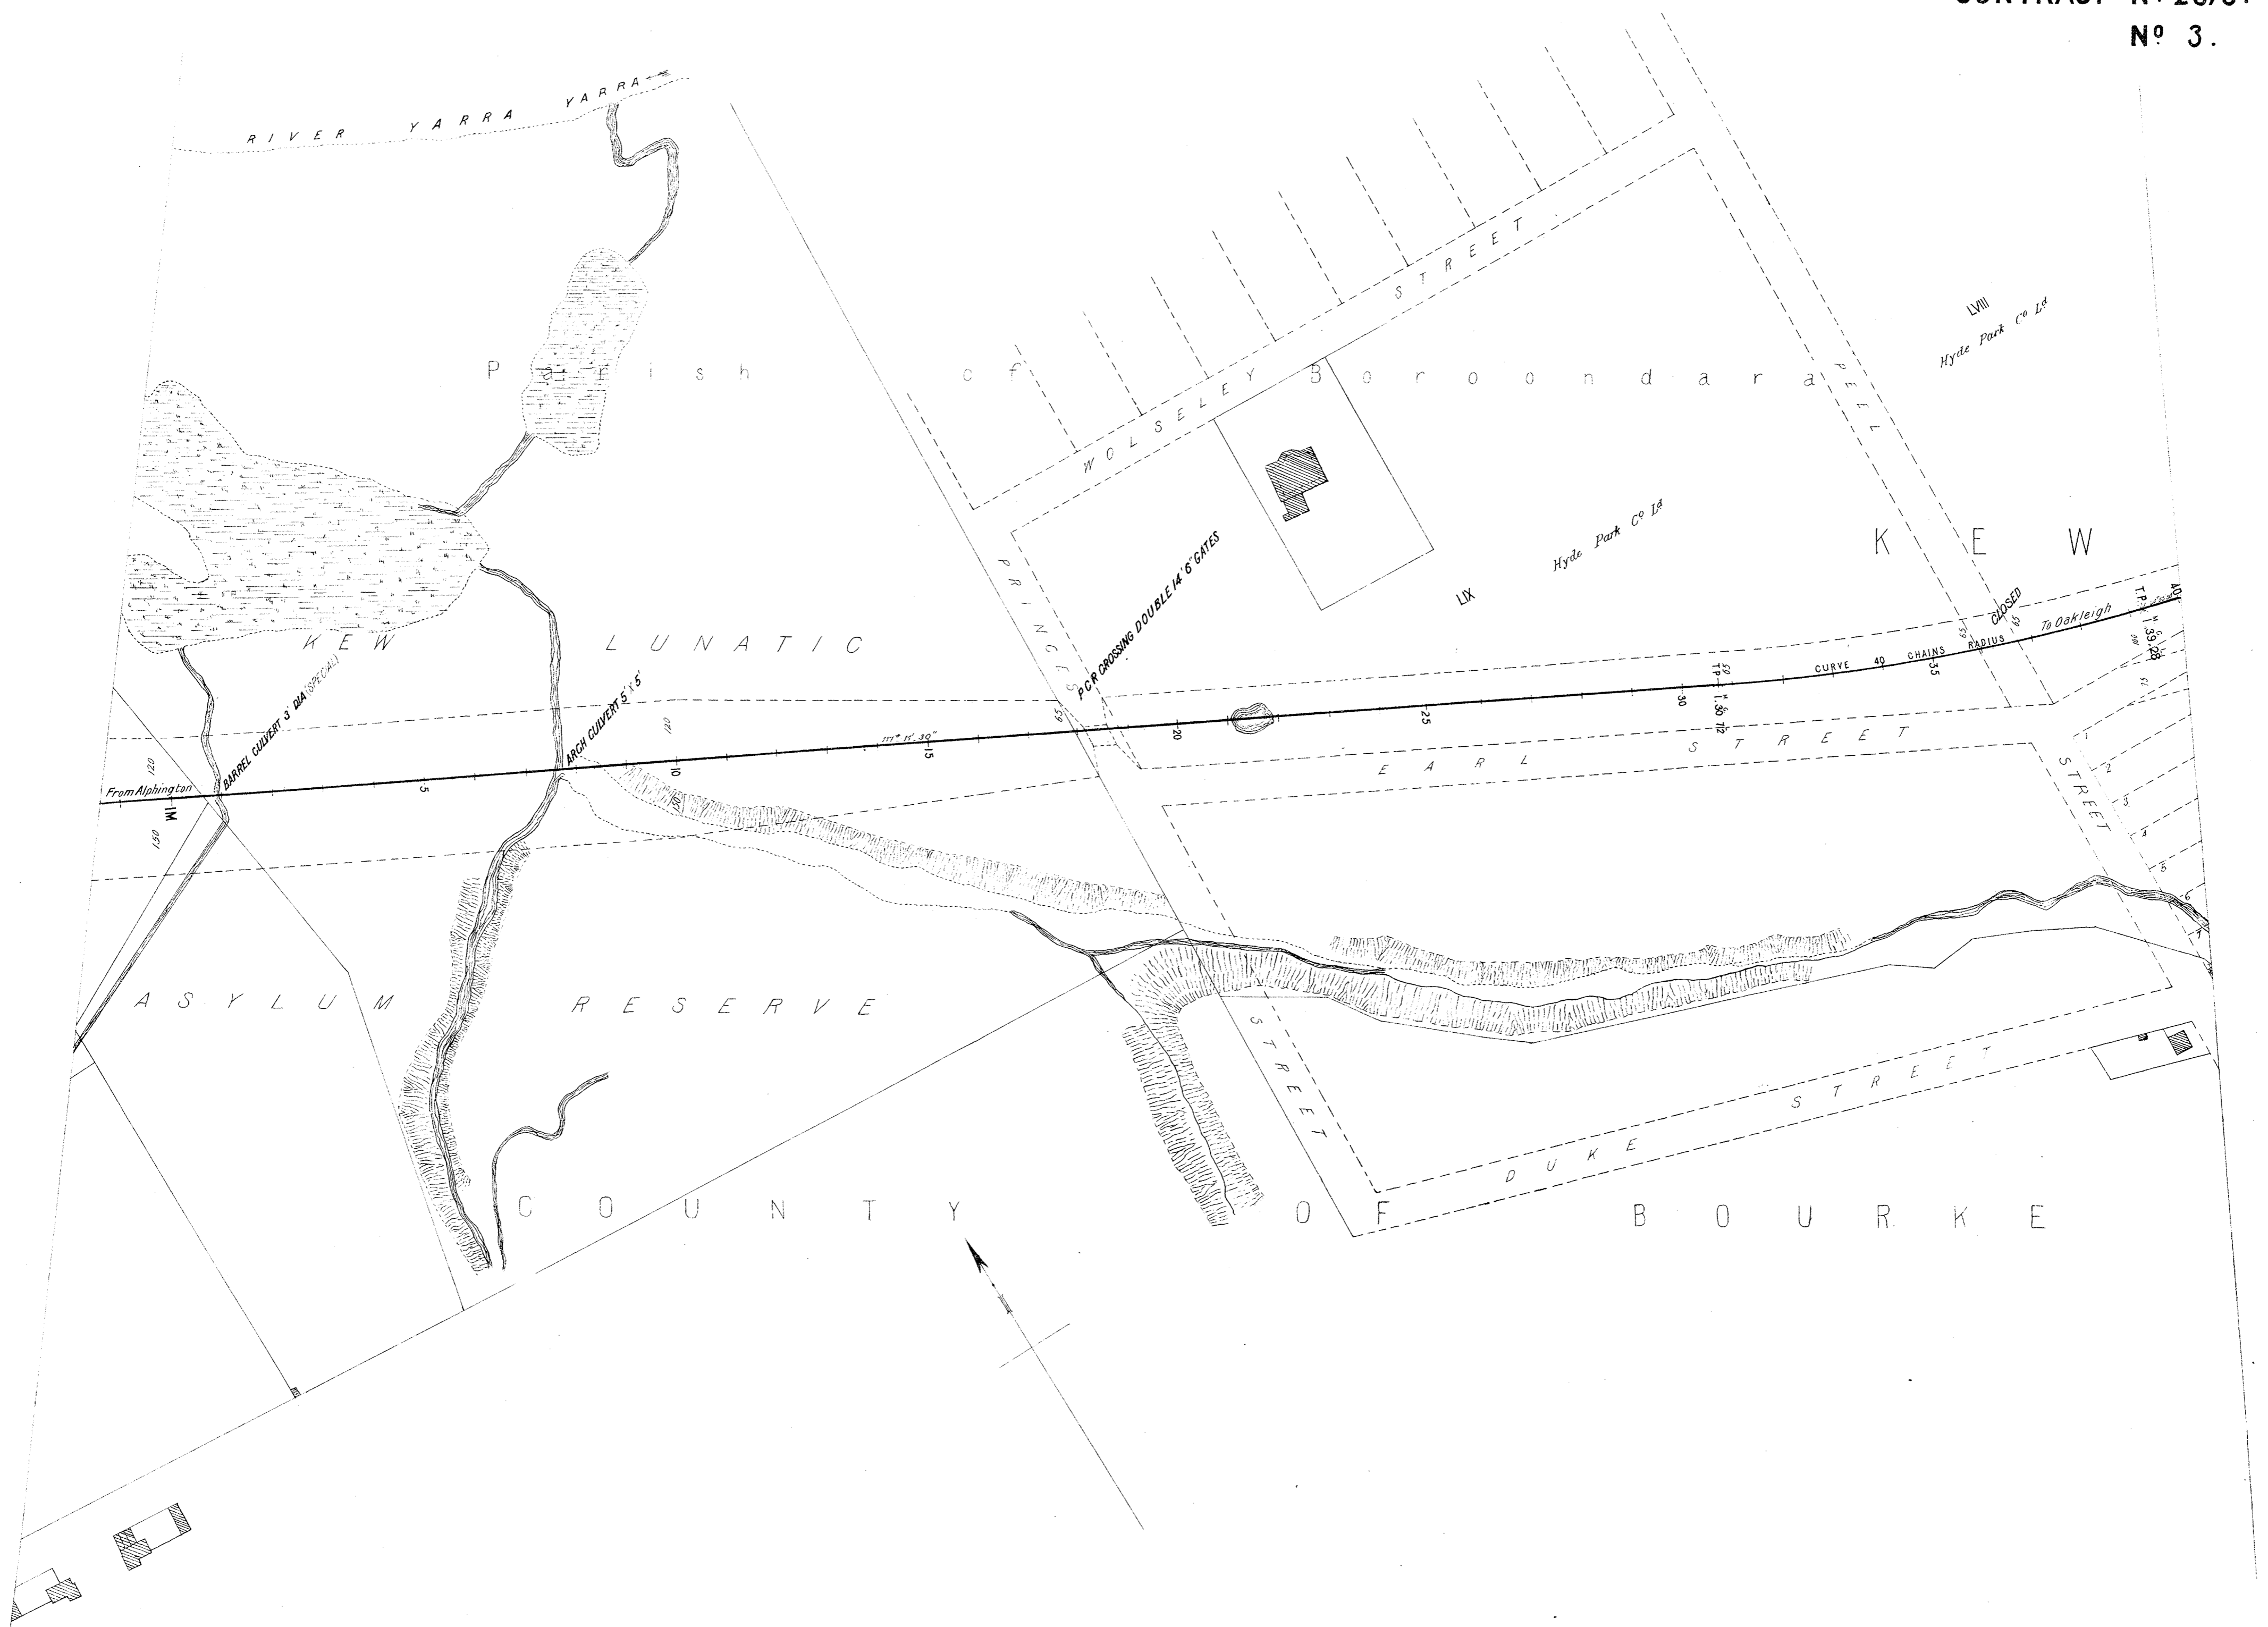

VICTORIAN RAILWAYS, OUTER CIRCLE LINE

FROM OAKLEIGH VIA GAMBERWELL TO THE RICHMOND AND ALPHINGTON RAILWAY

SCALE 2 CHAINS TO AN INCH

CONTRACT N° 2670.
N° 4.



VICTORIAN RAILWAYS,
OUTER CIRCLE LINE
 FROM OAKLEIGH VIA CAMBERWELL TO THE RICHMOND AND ALPHINGTON RAILWAY
 SCALE, 2 CHAINS TO AN INCH


CONTRACT N^o 2670.
N^o 5.



VICTORIAN RAILWAYS,
 OUTER CIRCLE LINE
 FROM OAKLEIGH VIA CAMBERWELL TO THE RICHMOND AND ALPHINGTON RAILWAY
 SCALE, 2 CHAINS TO AN INCH

CONTRACT N^o2670.
 N^o 6.

C O U N T Y O F B O U R K E

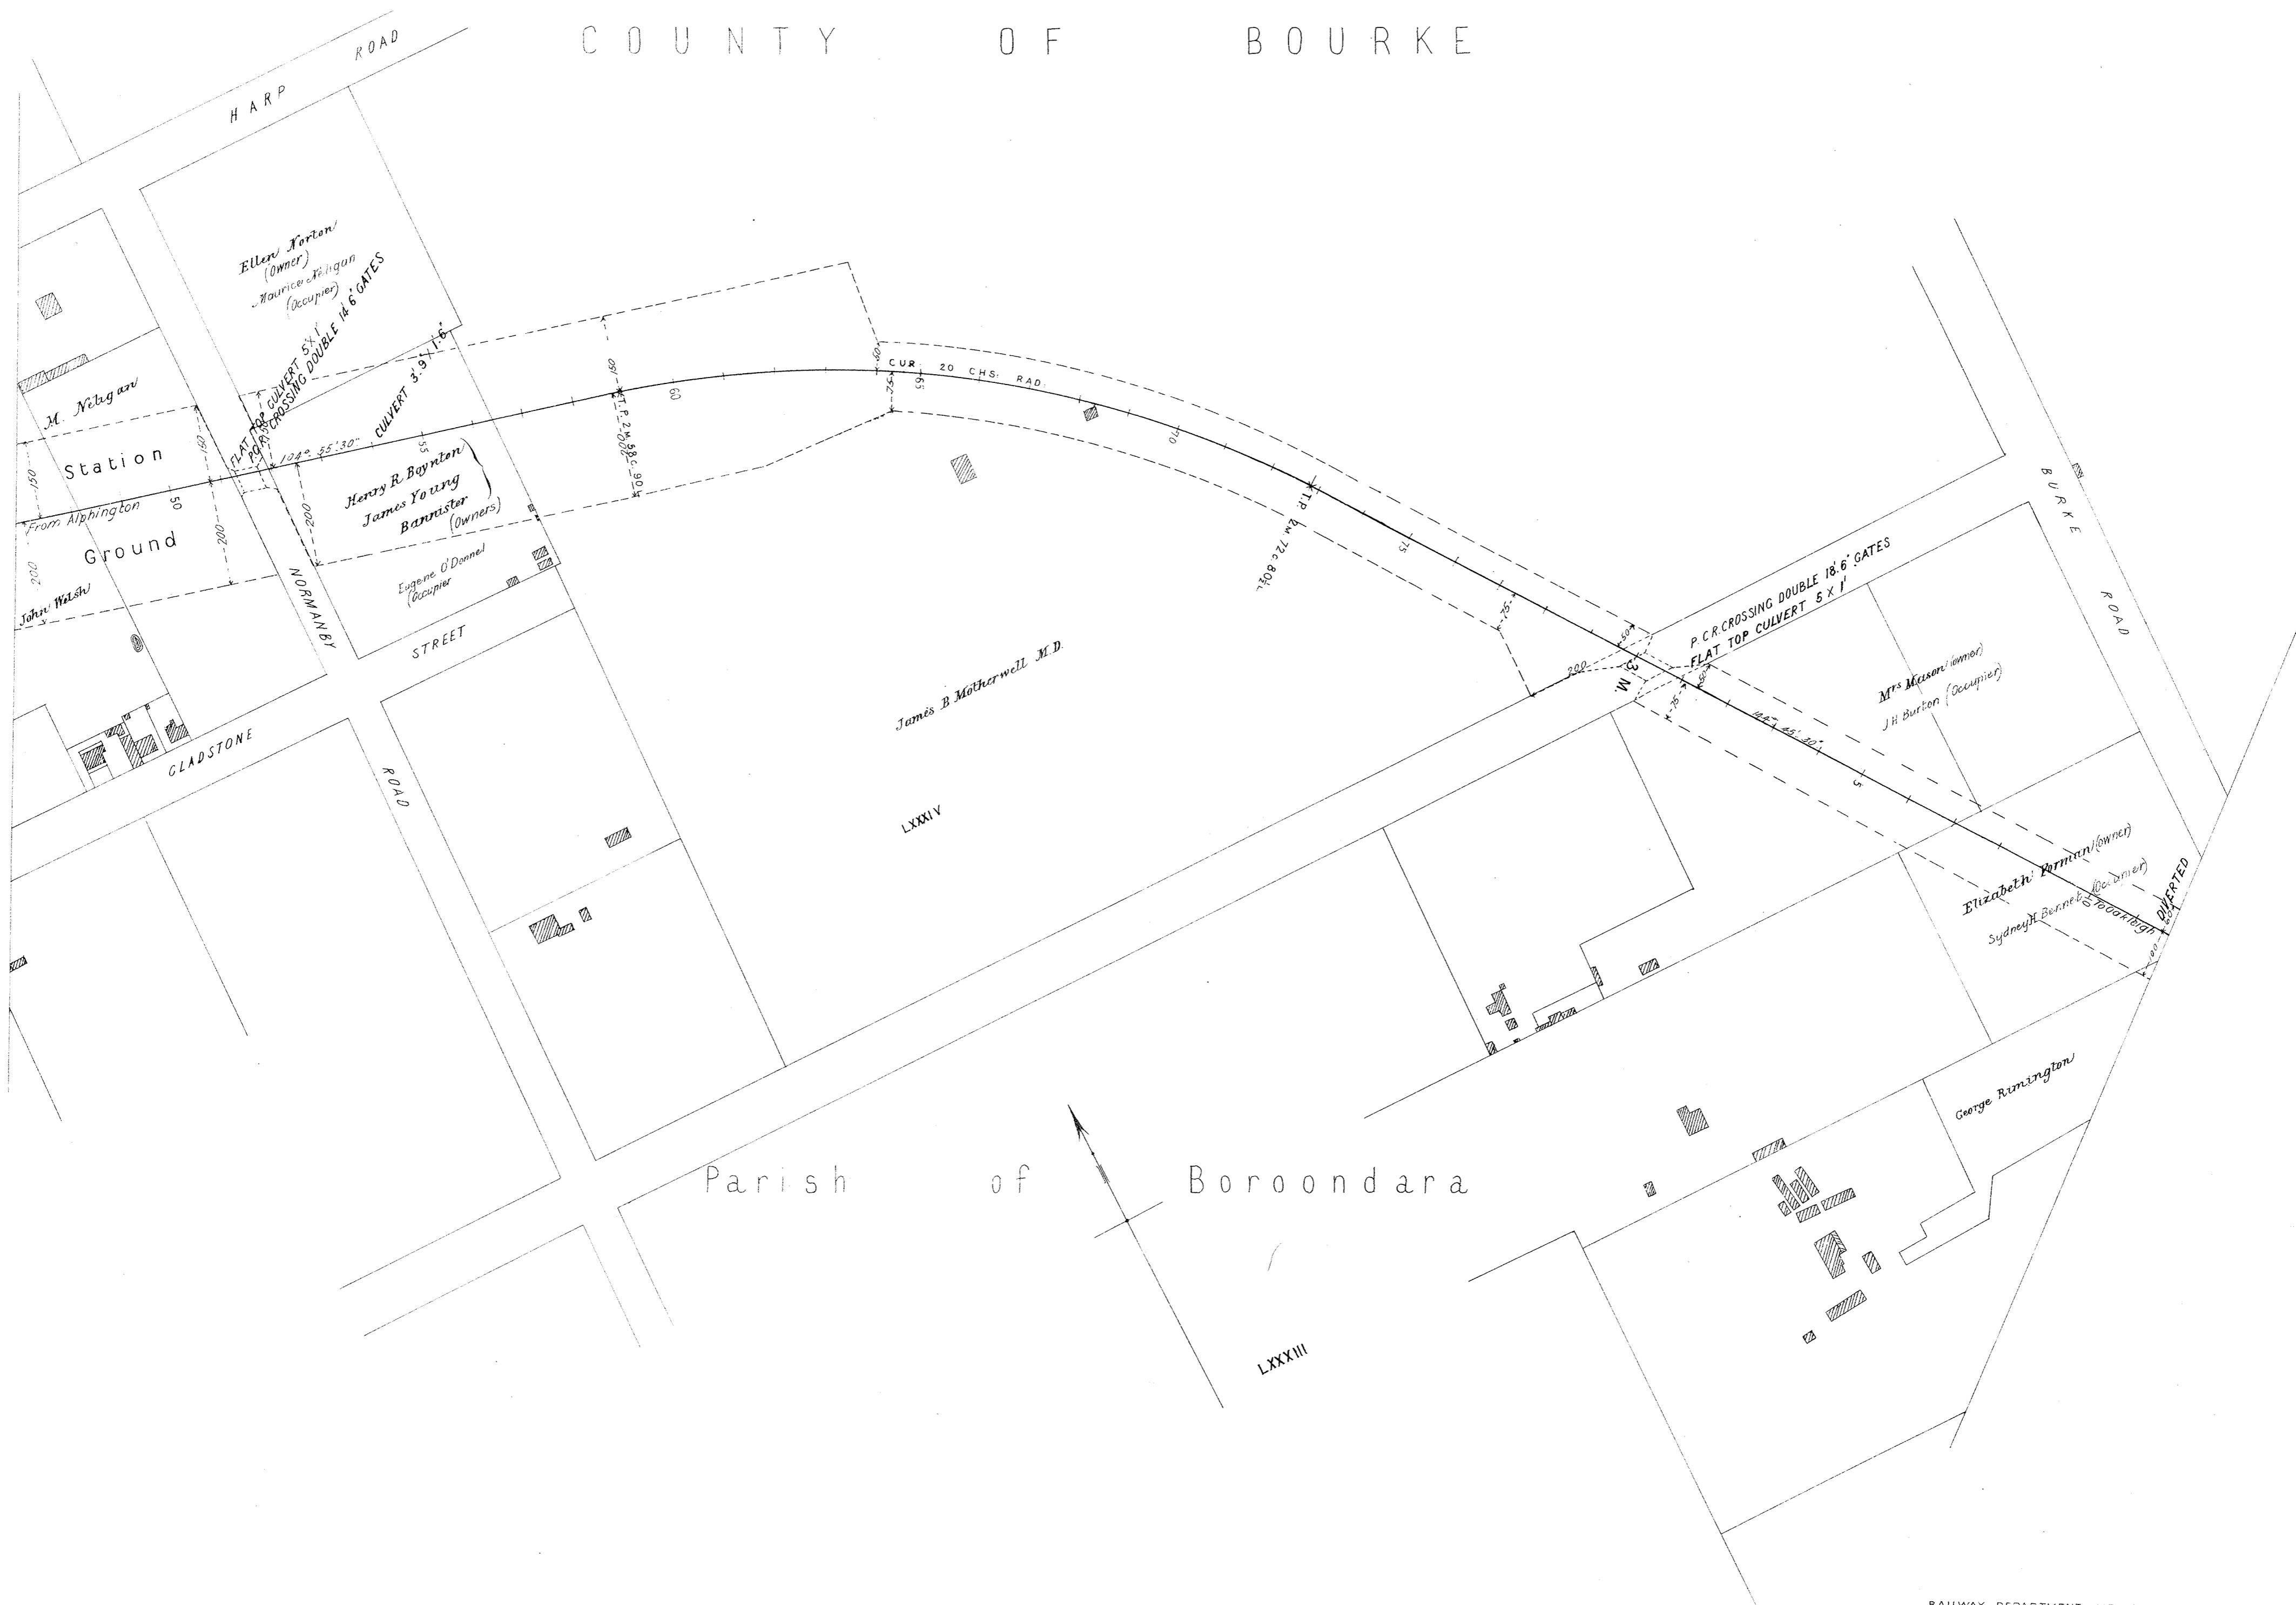

Parish of Boroondara


VICTORIAN RAILWAYS, OUTER CIRCLE LINE

FROM OAKLEIGH VIA CAMBERWELL TO THE RICHMOND AND ALPHINGTON RAILWAY

SCALE: 2 CHAINS TO AN INCH

CONTRACT N^o 2670.
N^o 7.

Parish of Boroondara

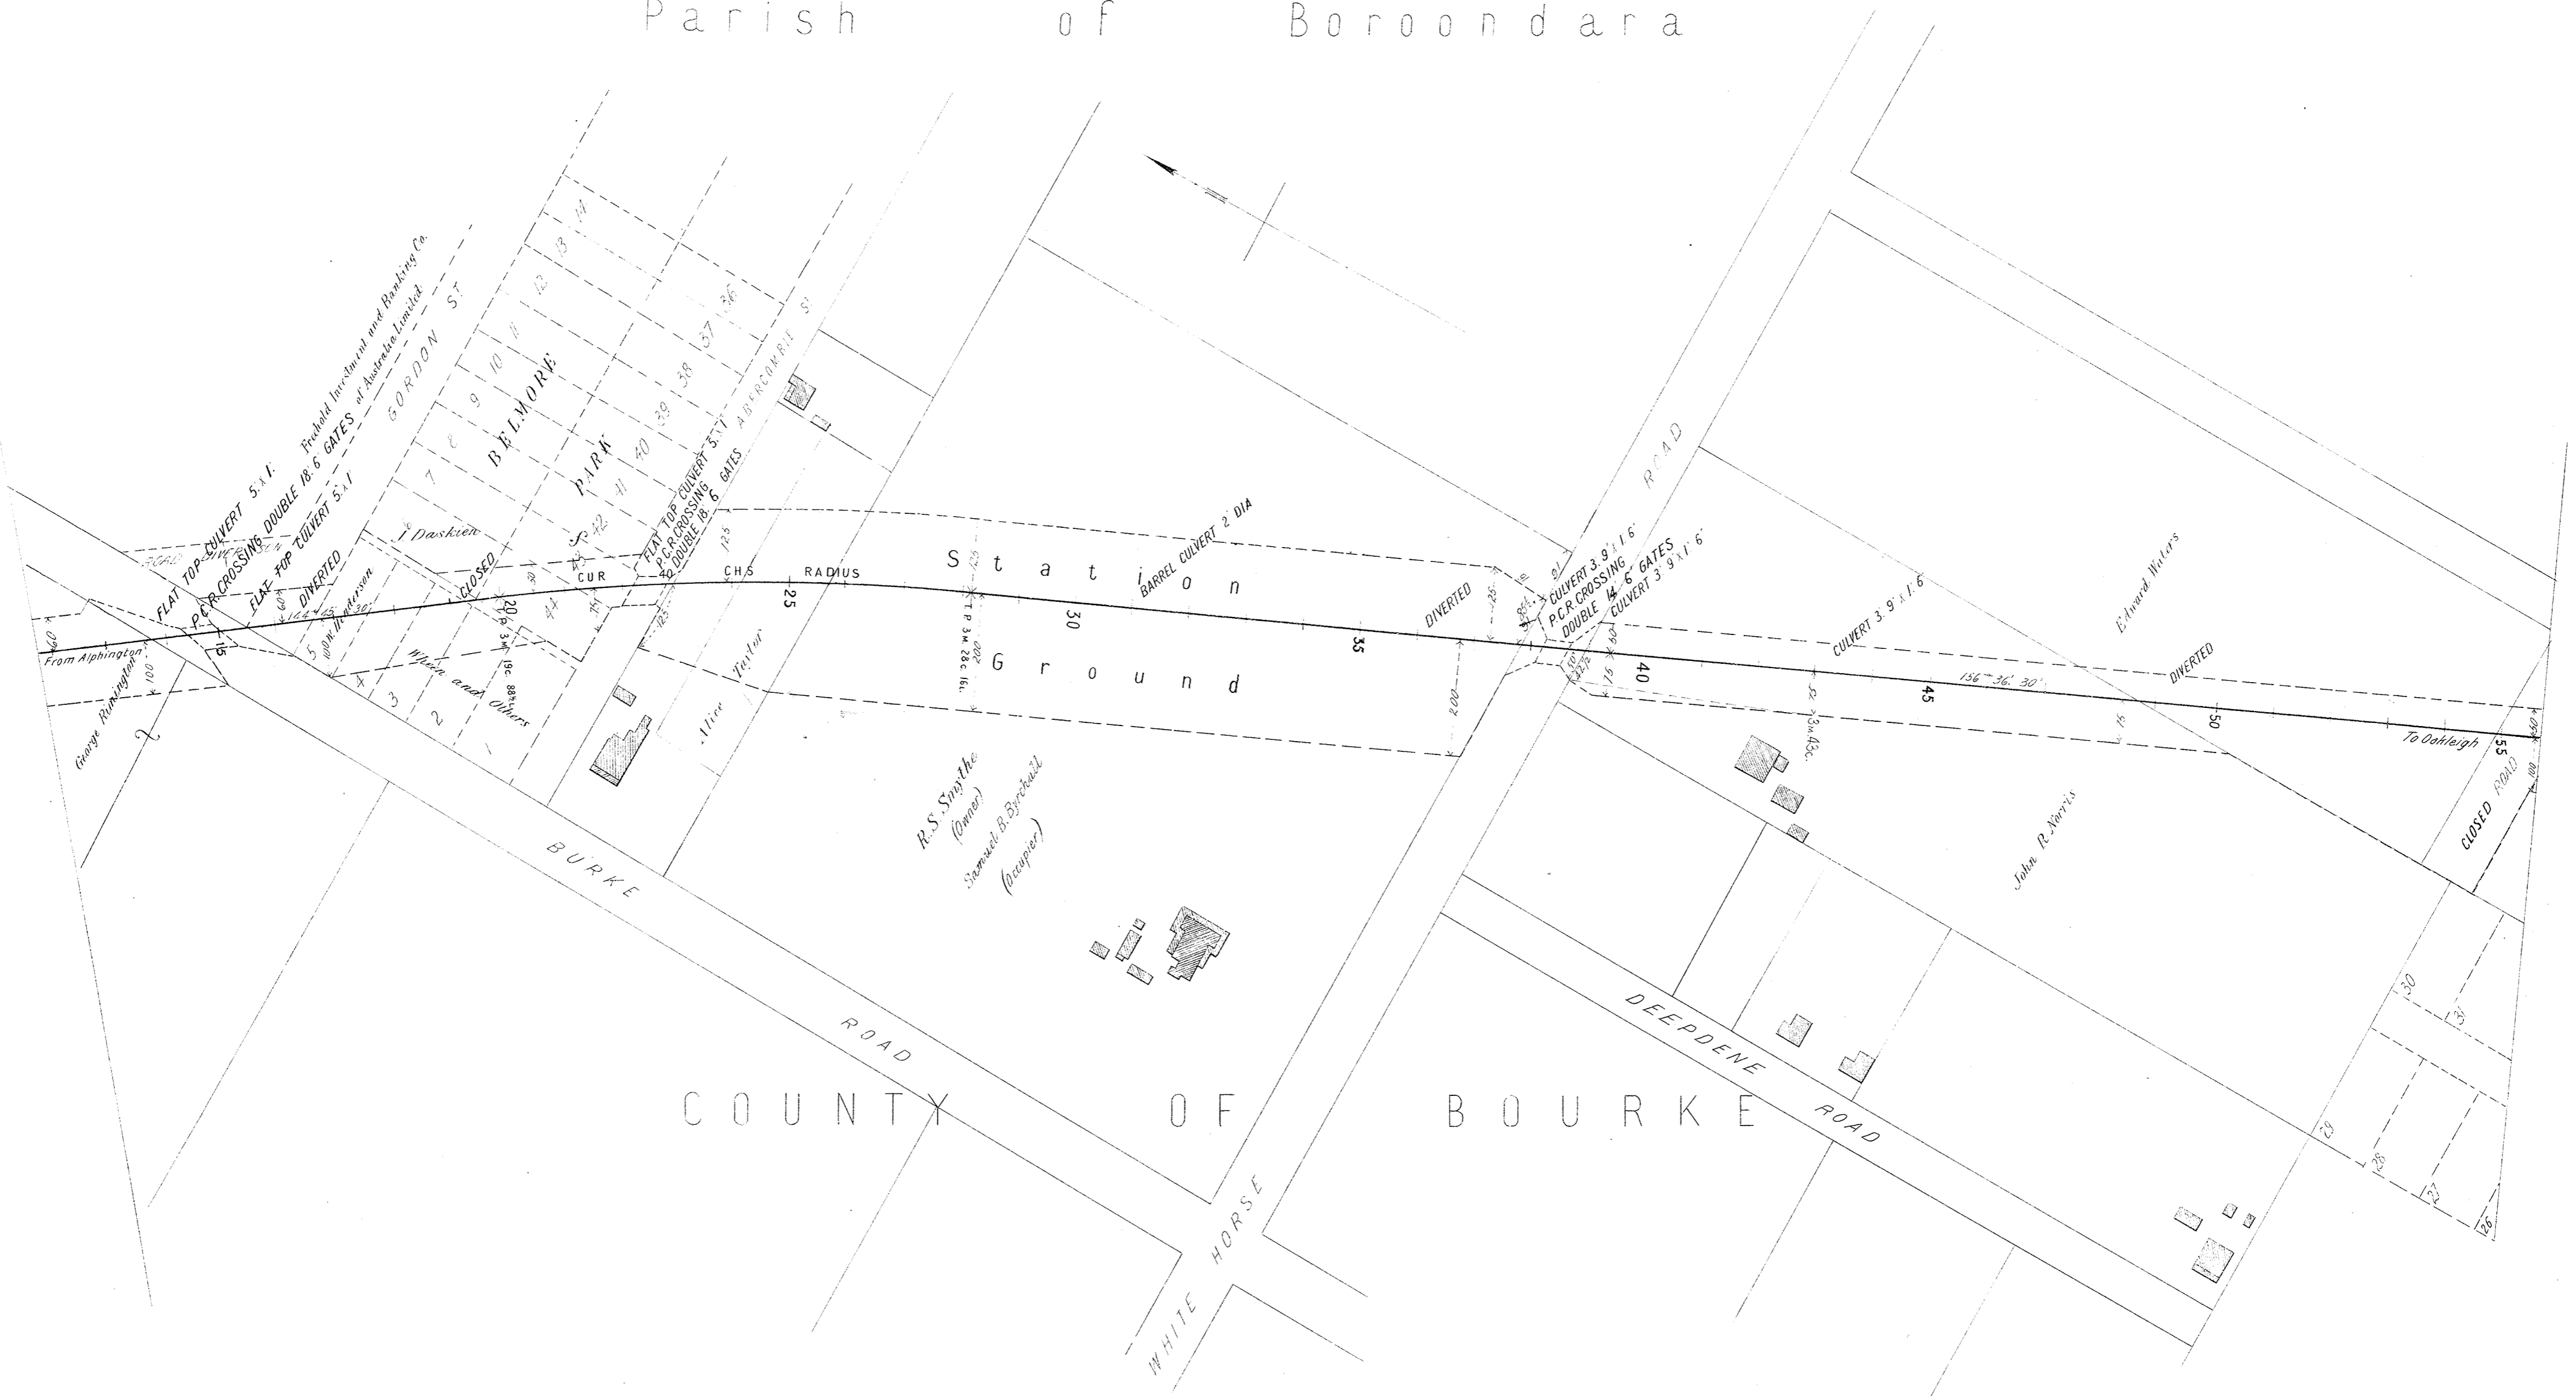

VICTORIAN RAILWAYS,

OUTER CIRCLE LINE

FROM OAKLEIGH VIA CAMBERWELL TO THE RICHMOND AND ALPHINGTON RAILWAY

SCALE, 2 CHAINS TO AN INCH

CONTRACT N^o 2670.
N^o 9.



CANCELLED


VICTORIAN RAILWAYS,

OUTER CIRCLE LINE

FROM OAKLEIGH VIA CAMBERWELL TO THE RICHMOND AND ALPHINGTON RAILWAY

SCALE, 2 CHAINS TO AN INCH

CONTRACT N° 2670.
N° 9 A

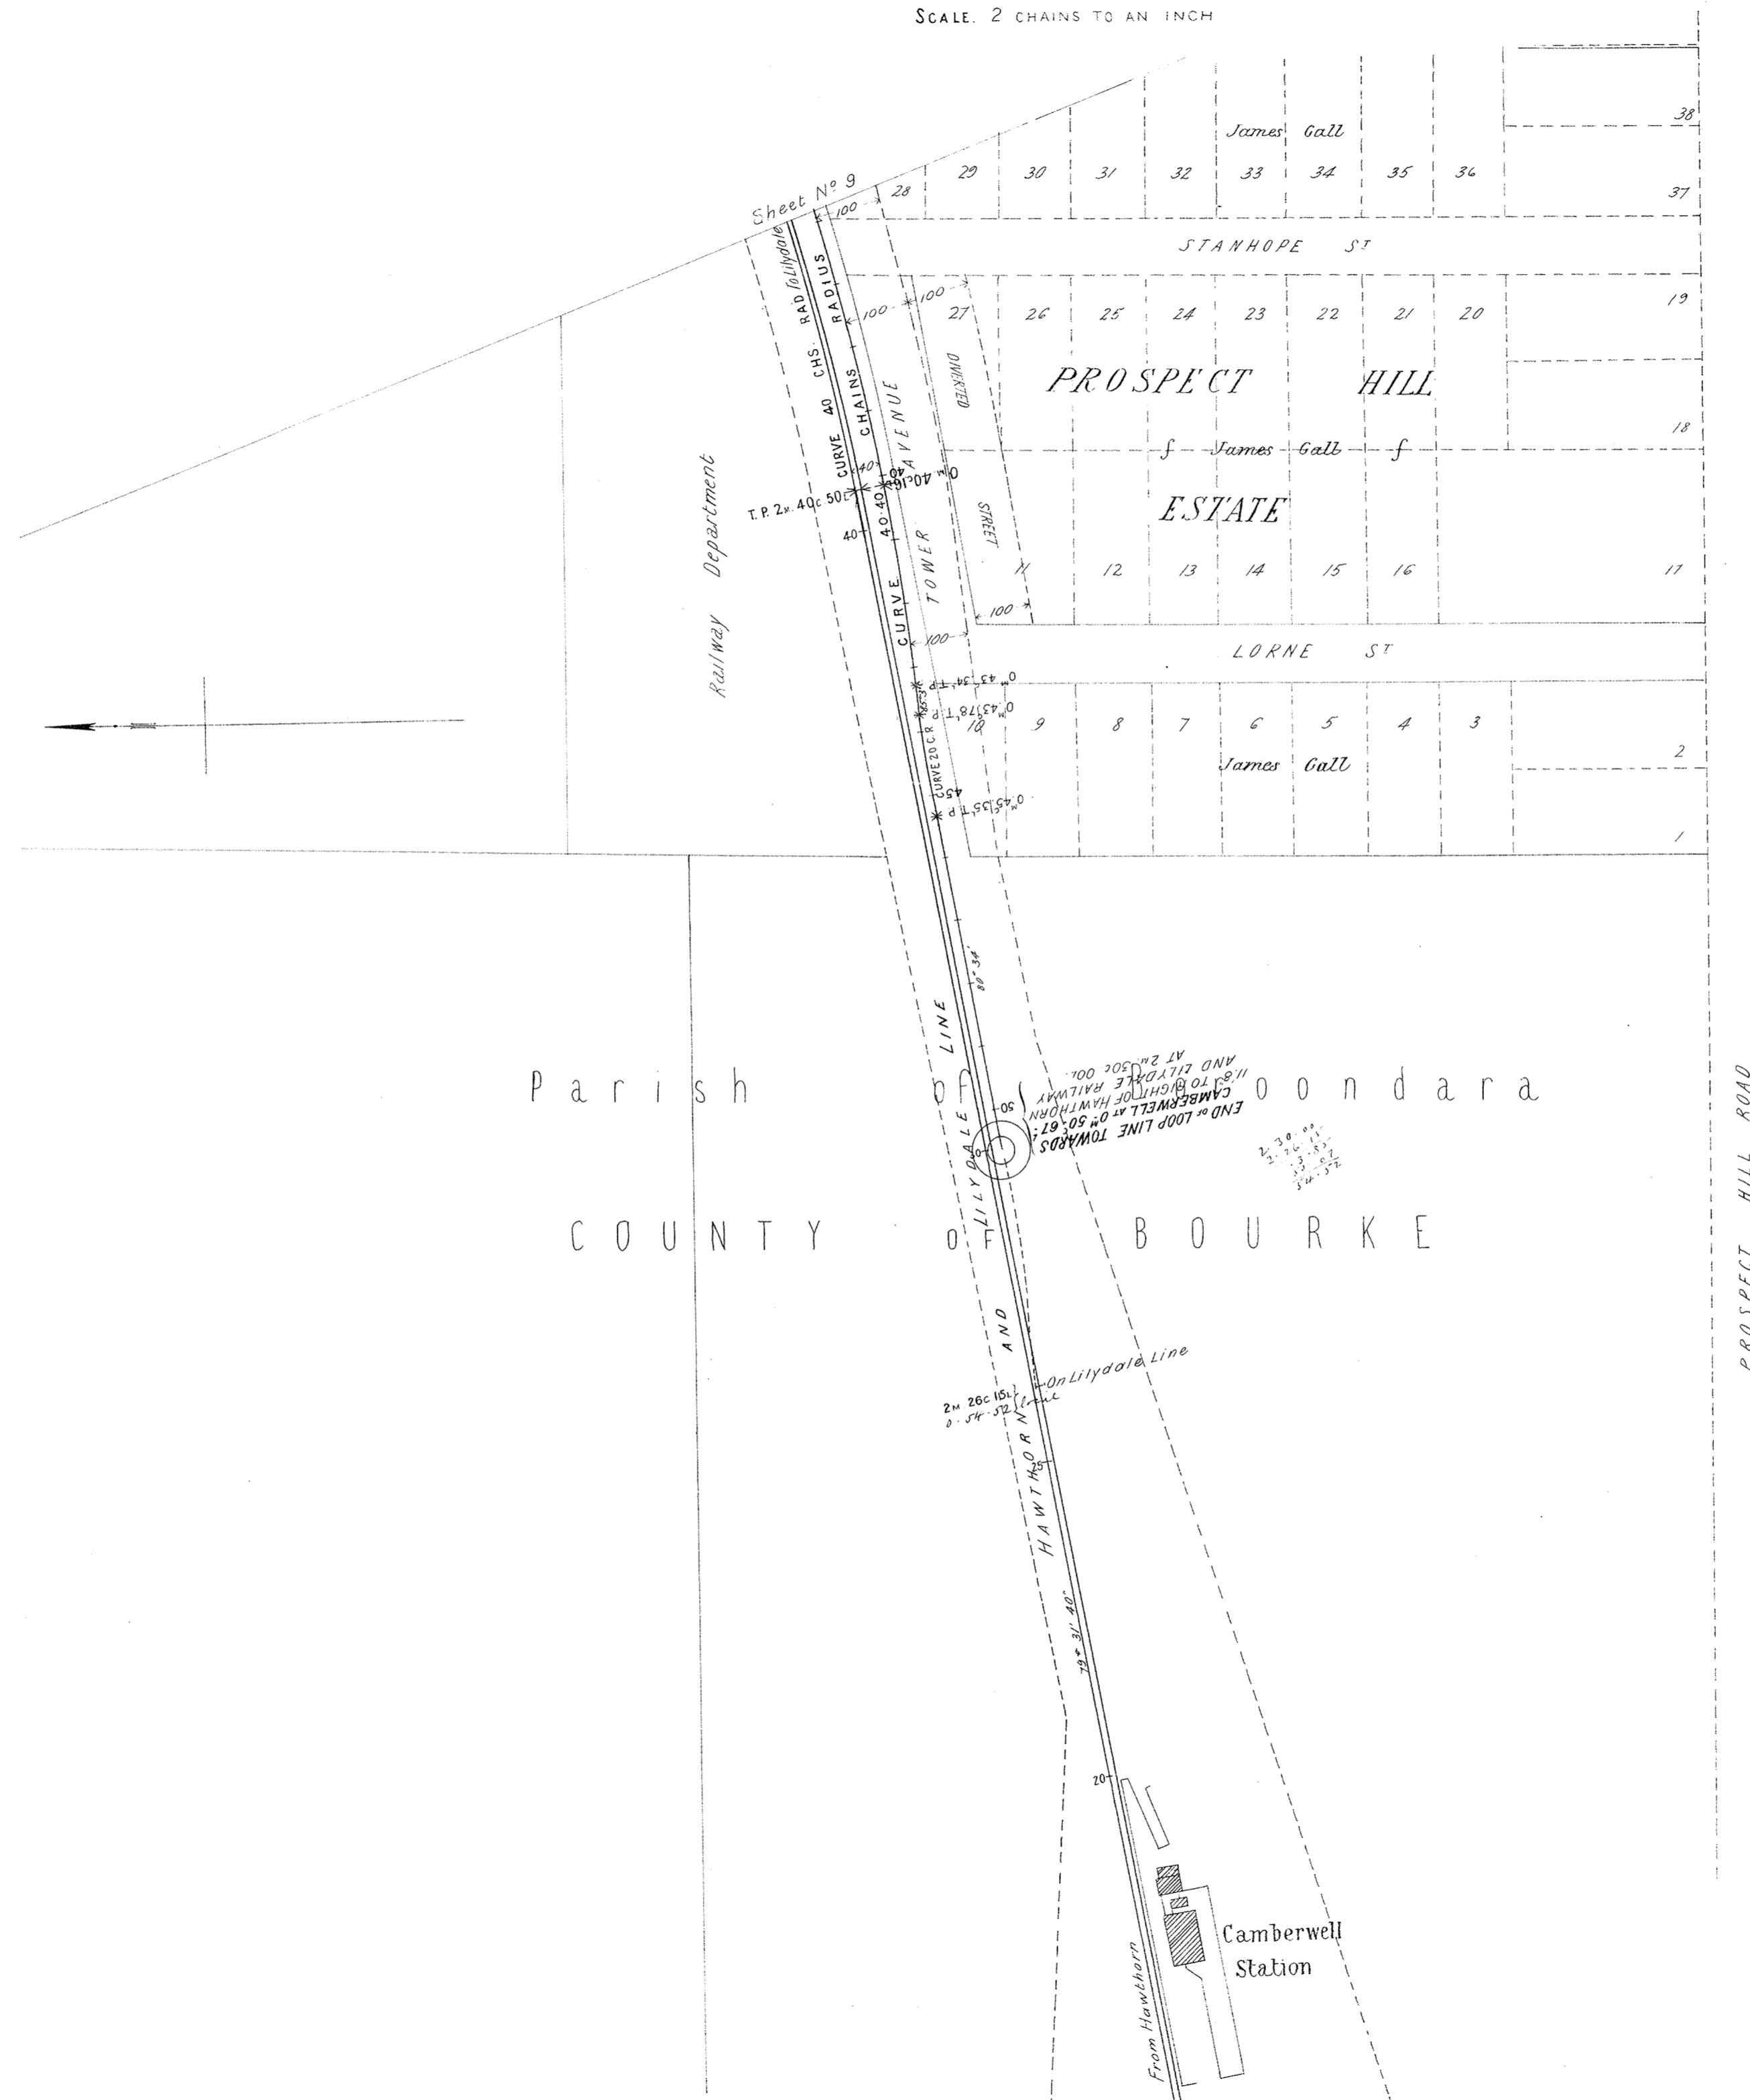

VICTORIAN RAILWAYS, OUTER CIRCLE LINE

FROM OAKLEIGH VIA CAMBERWELL TO THE RICHMOND AND ALPHINGTON RAILWAY

SCALE 2 CHAINS TO AN INCH

CONTRACT N^o 2670.
N^o 9.★



Parish of Boroondara
COUNTY OF BOURKE

Handwritten: 9.5.87

NOTE: Contractors must form their own judgment as to the nature of the Excavation, Berings and other information shown on these Sections are derived from the Surveyors notes but are not guaranteed as correct, and the Corporation will not incur any responsibility in respect thereof.



The figures under the description of the Curves at the bottom of the Section denote the super-elevation of the outer rail; Speed 30 miles an hour.

VICTORIAN RAILWAYS, OUTER CIRCLE LINE

FROM OAKLEIGH VIA CAMBERWELL TO THE RICHMOND AND ALPHINGTON RAILWAY

CONTRACT NO 2670.
NO. 1.

SCALES: HORIZONTAL 4 CHAINS TO AN INCH
VERTICAL 40 FEET TO AN INCH

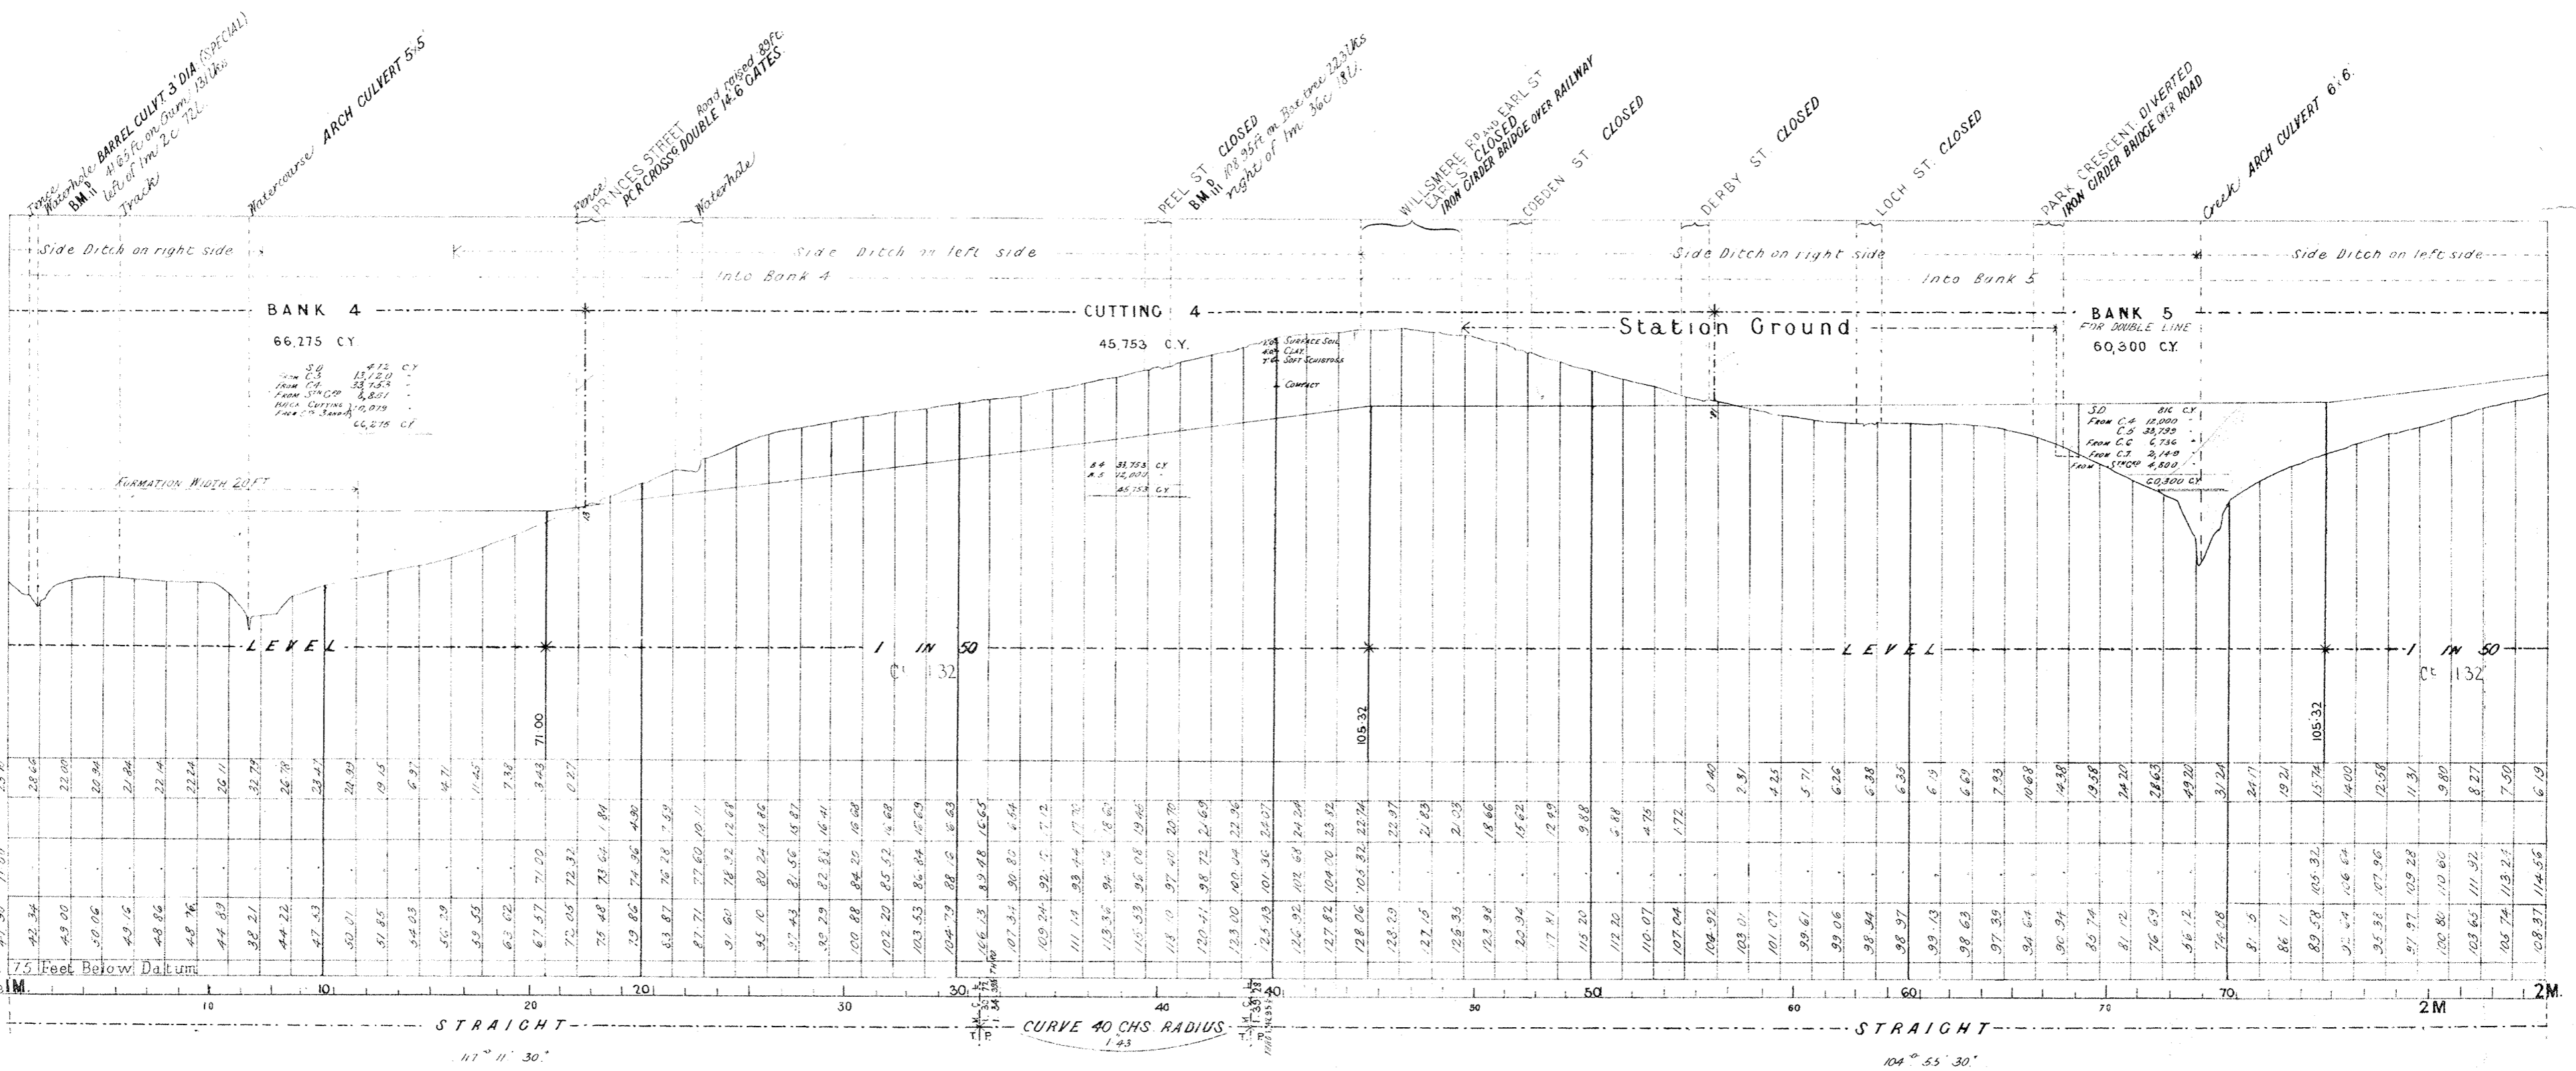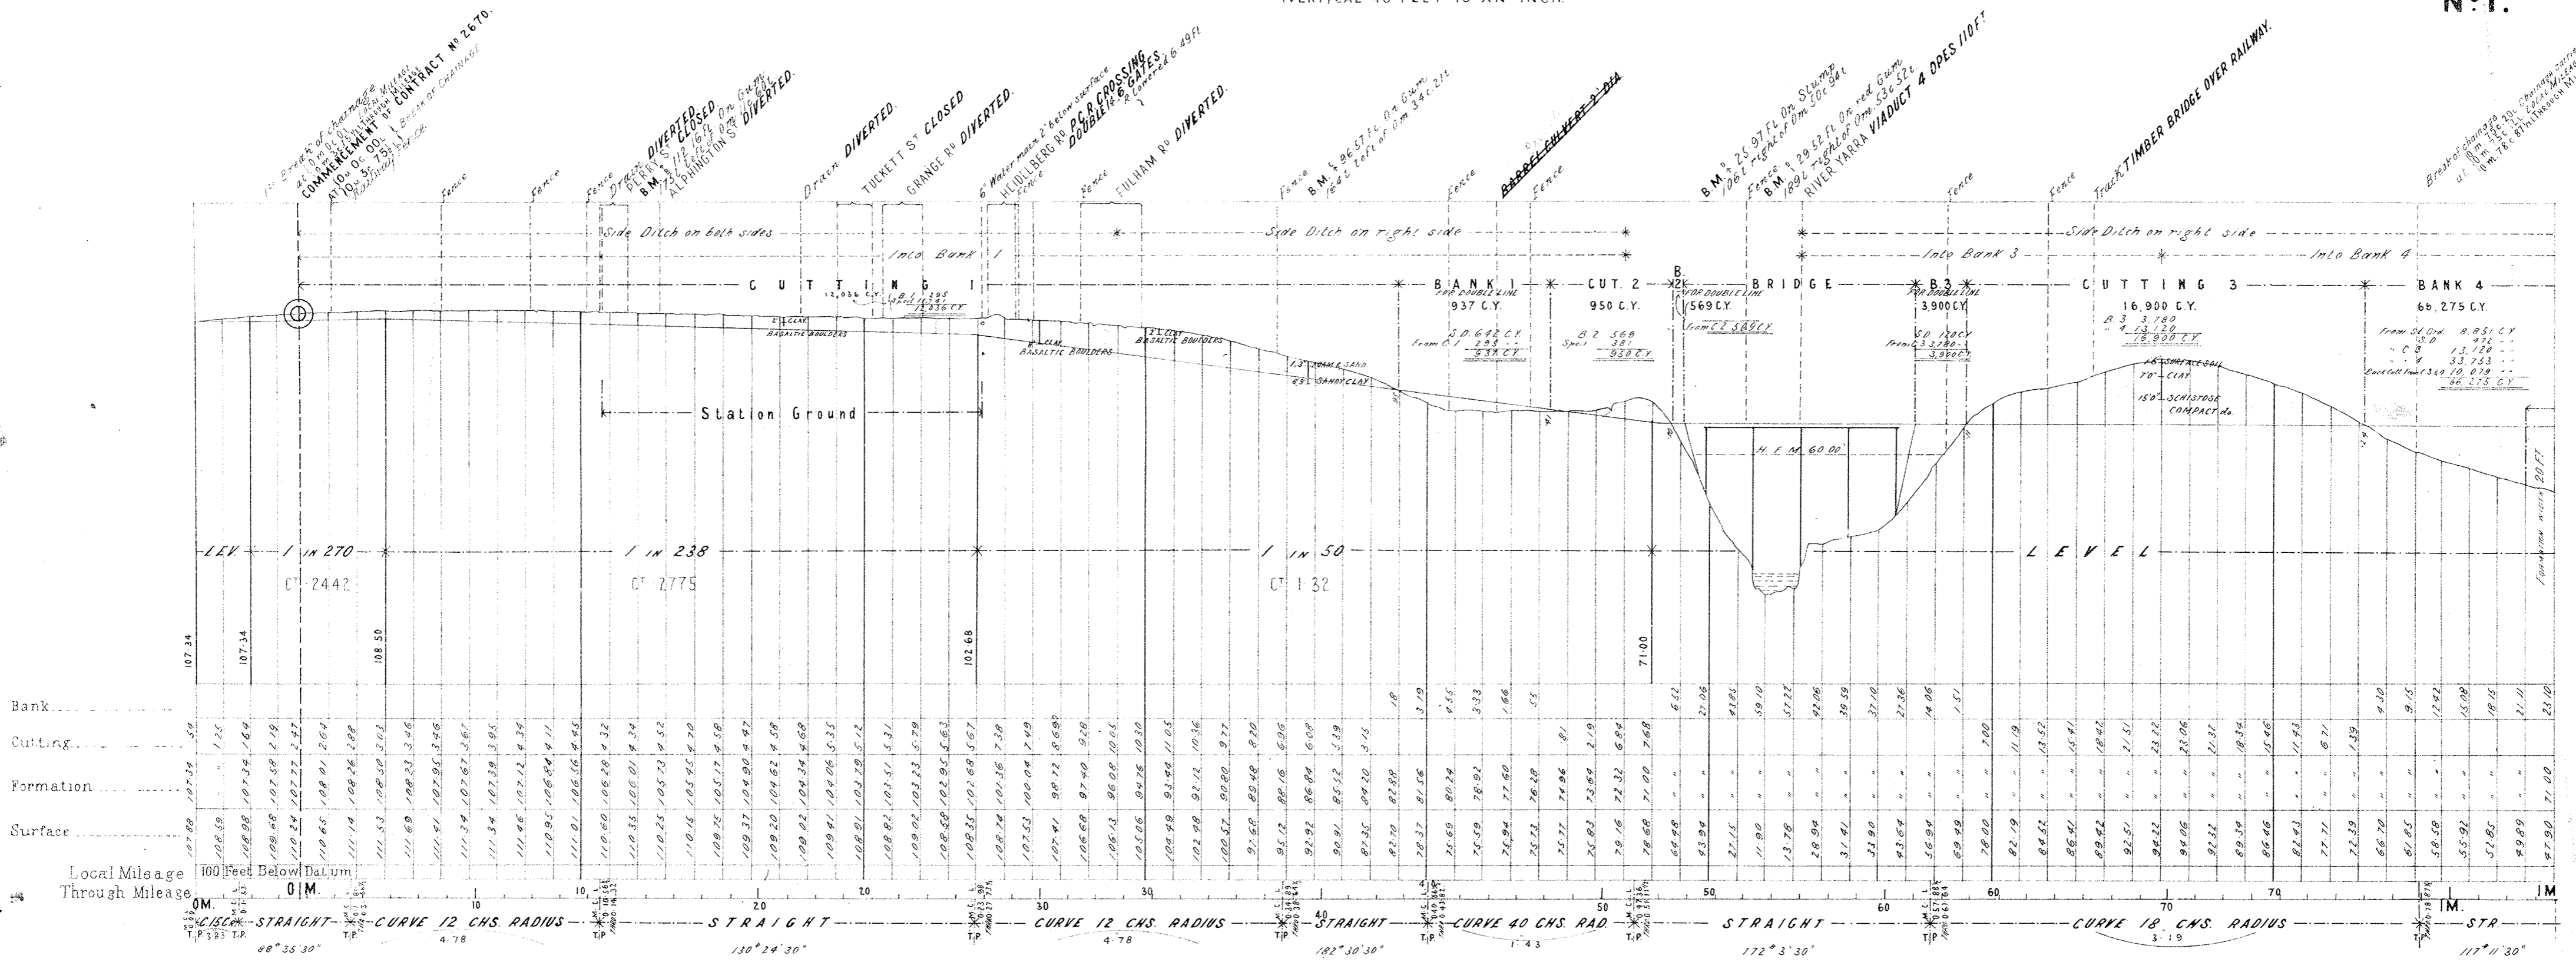

NOTE: Contractors must form their own judgment as to the nature of the Excavations, Borings and other information shown on these Sections are derived from the Surveyors' notes but are not guaranteed as correct, and the Corporation will not incur any responsibility in respect thereof.


The figures under the description of the Curves at the bottom of the Section denote the super-elevation of the outer rail; Speed 30 miles an hour.

VICTORIAN RAILWAYS, OUTER CIRCLE LINE

FROM OAKLEIGH VIA CAMBERWELL TO THE RICHMOND AND ALPHINGTON RAILWAY

SCALES: (HORIZONTAL 4 CHAINS TO AN INCH
VERTICAL 40 FEET TO AN INCH.)

CONTRACT No 2670.
No 2.

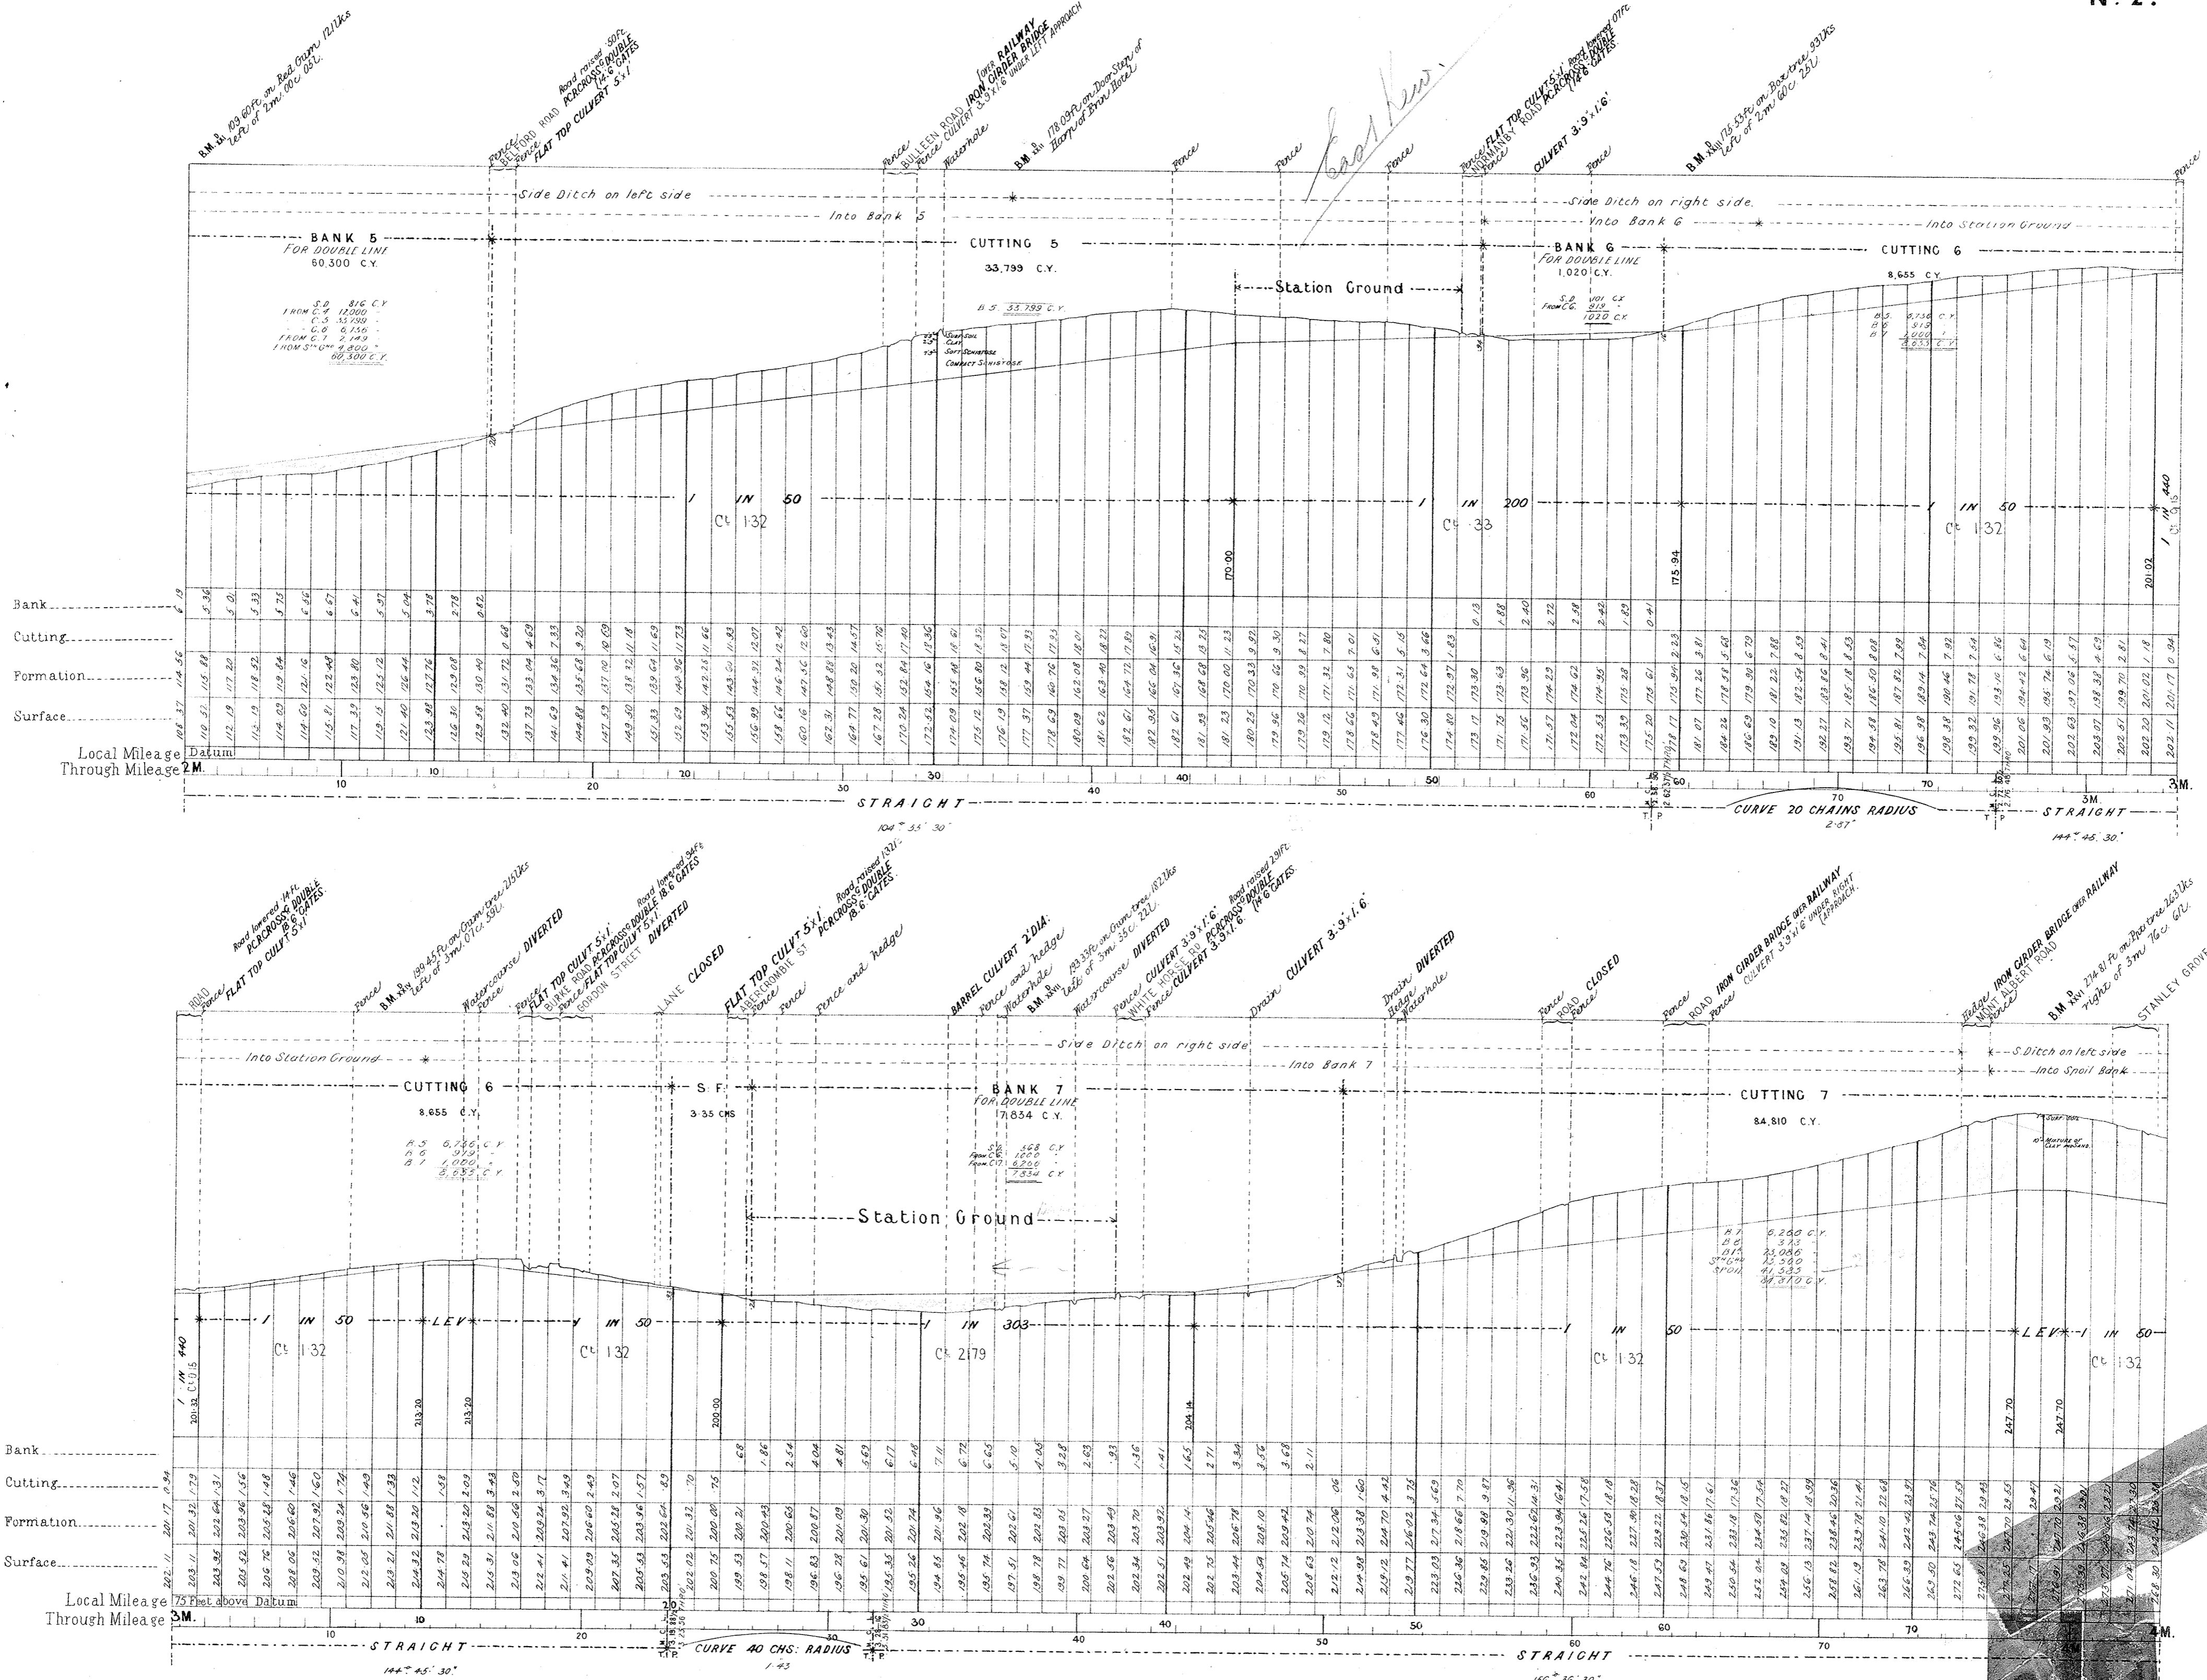

NOTE - Contractors must form their own judgment as to the nature of the Excavations, Berings and other information shown on these Sections are derived from the Surveyors' notes but are not guaranteed as correct, and the Corporation will not incur any responsibility in respect thereof.


The figures under the description of the Curves at the bottom of the Section denote the super-elevation of the outer rail; Speed 30 miles an hour

VICTORIAN RAILWAYS, OUTER CIRCLE LINE


FROM OAKLEIGH VIA GAMBERWELL TO THE RICHMOND AND ALPHINGTON RAILWAY

CONTRACT N^o 2670.
N^o 3.

SCALES: HORIZONTAL 4 CHAINS TO AN INCH.
VERTICAL 40 FEET TO AN INCH.

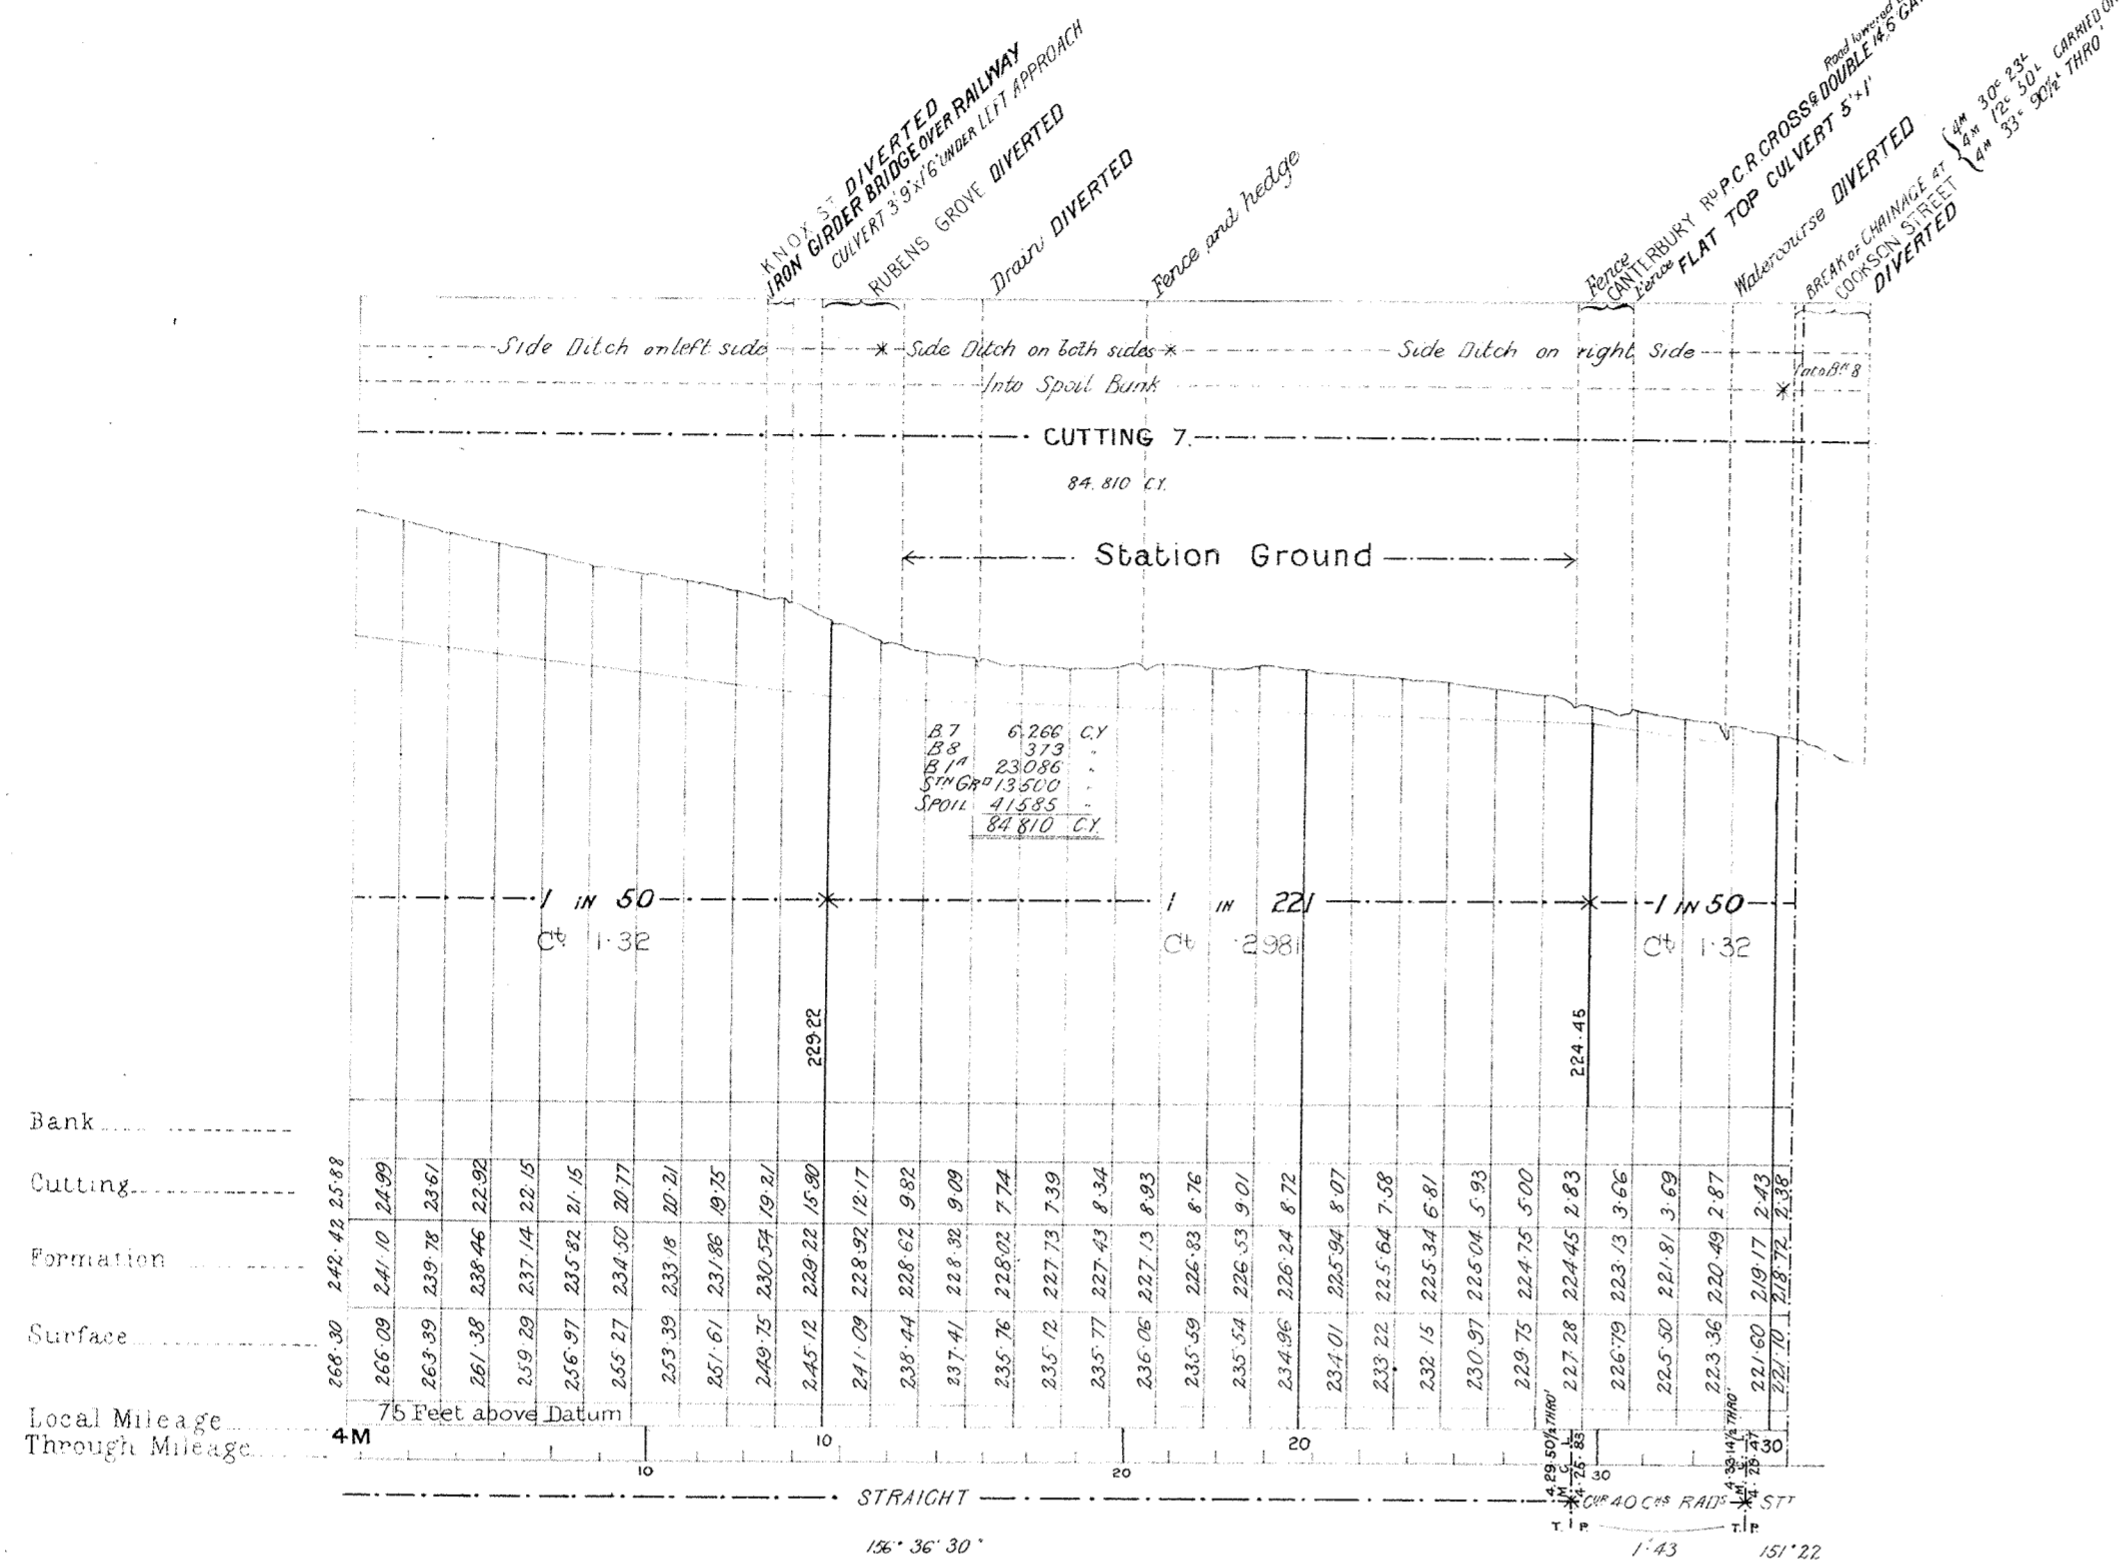

CANCELLED

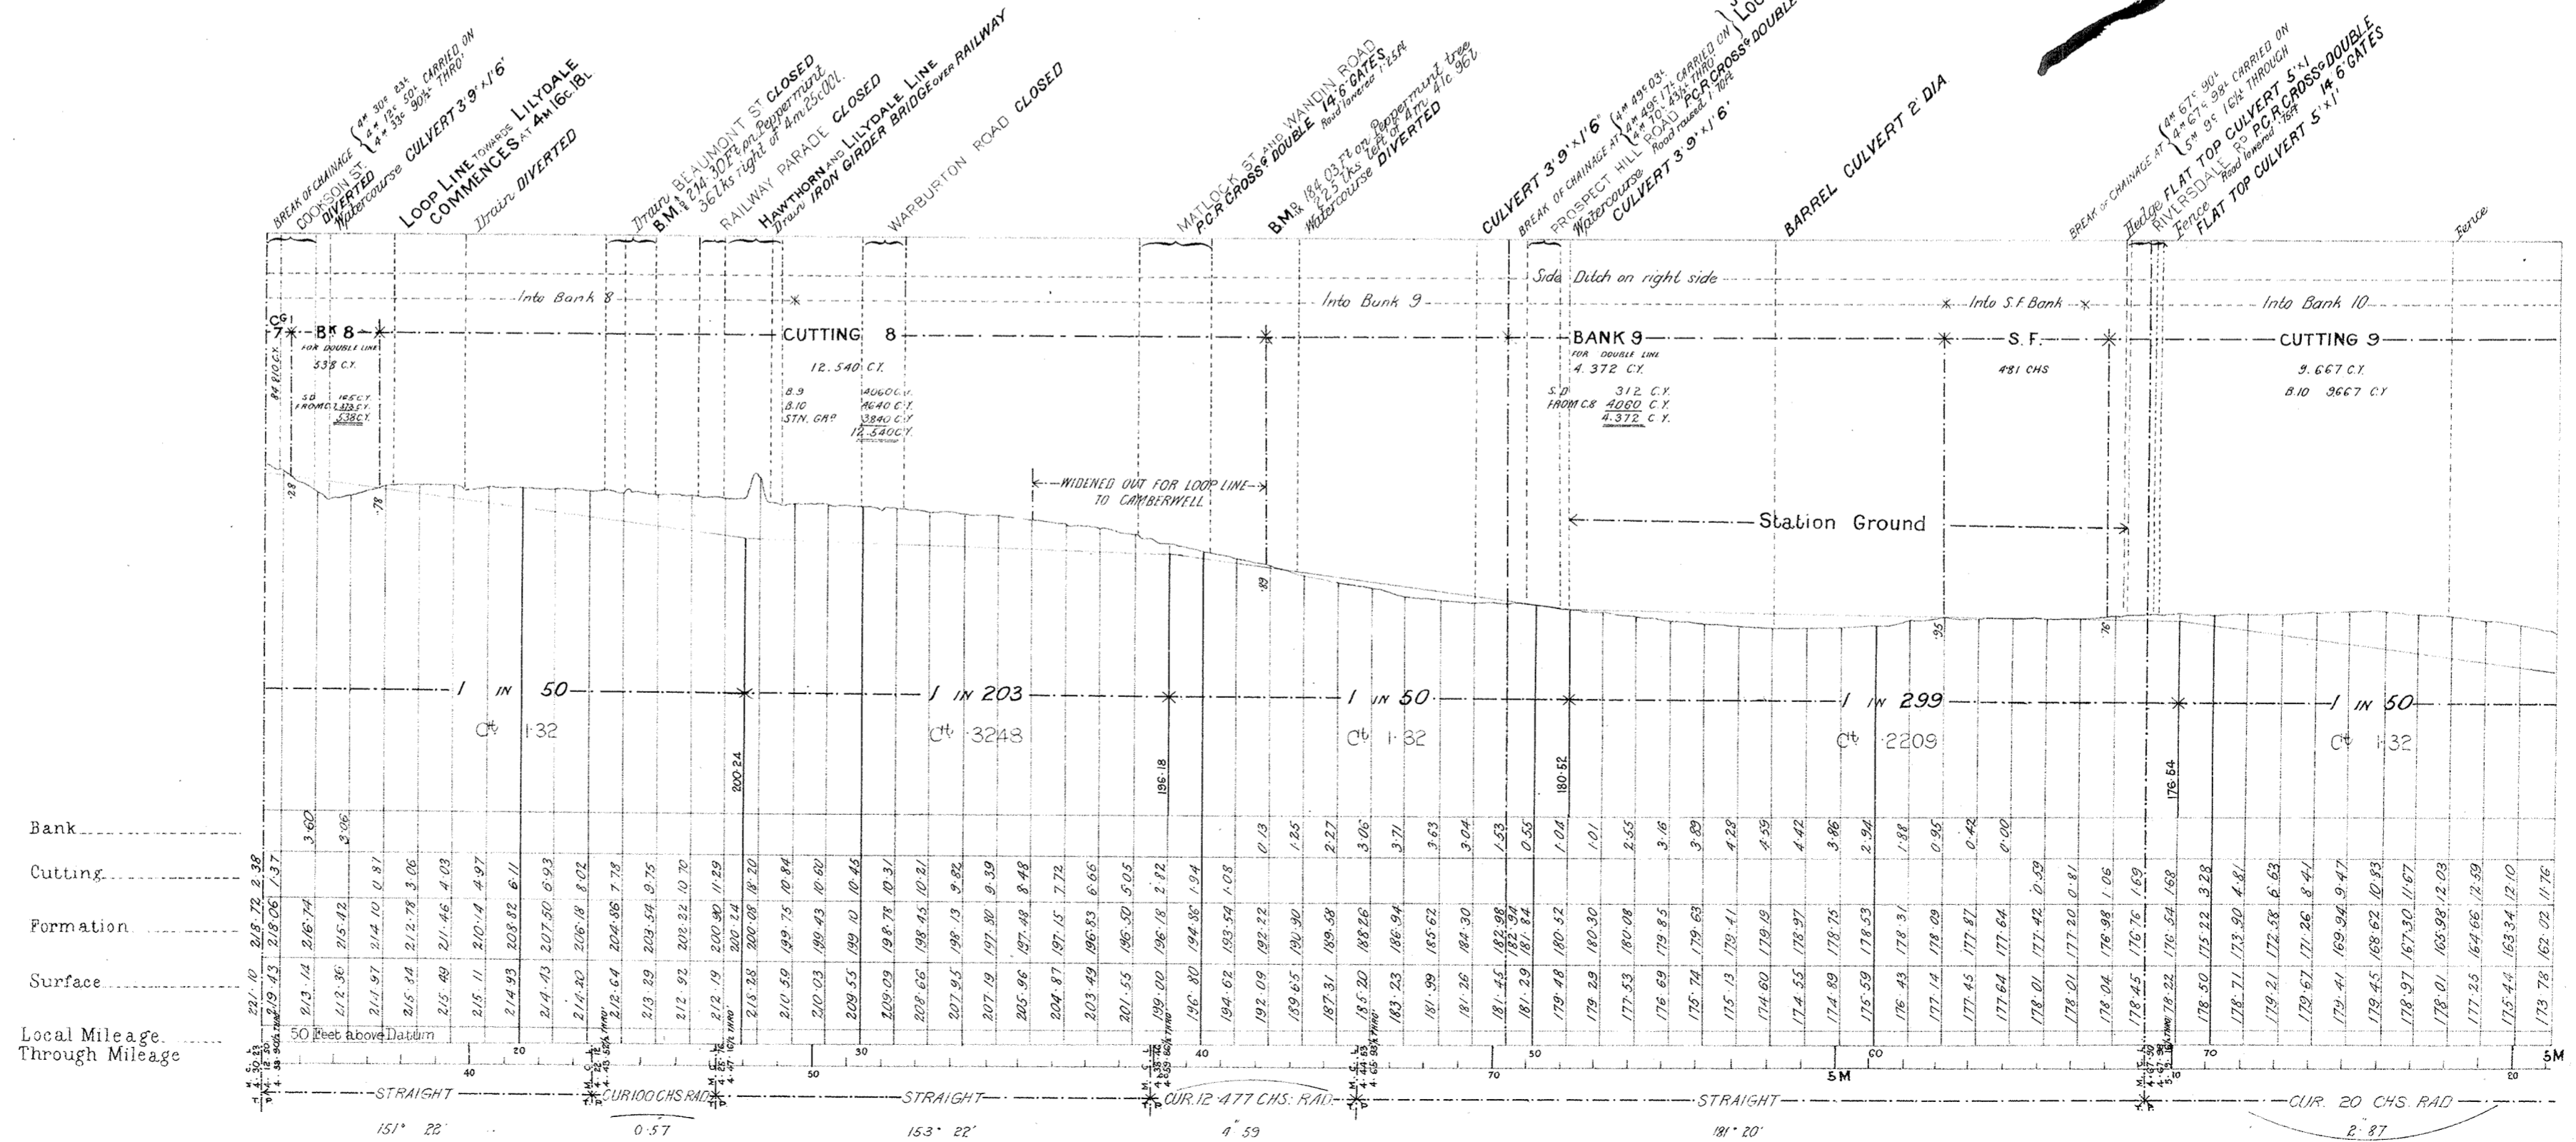

VICTORIAN RAILWAYS,

OUTER CIRCLE LINE


FROM OAKLEIGH VIA GAMBERWELL TO THE RICHMOND AND ALPHINGTON RAILWAY

CONTRACT N^o 2670.
N^o 3*

NOTE—Contractors must form their own judgment as to the nature of the Excavations, Borings and other information shown on these Sections are derived from the Surveyors' notes but are not guaranteed as correct, and the Corporation will not incur any responsibility in respect thereof.

The figures under the description of the Curves at the bottom of the Section denote the super-elevation of the outer rail; Speed 30 miles an hour.

SCALES: (HORIZONTAL) 4 CHAINS TO AN INCH.
(VERTICAL) 40 FEET TO AN INCH.

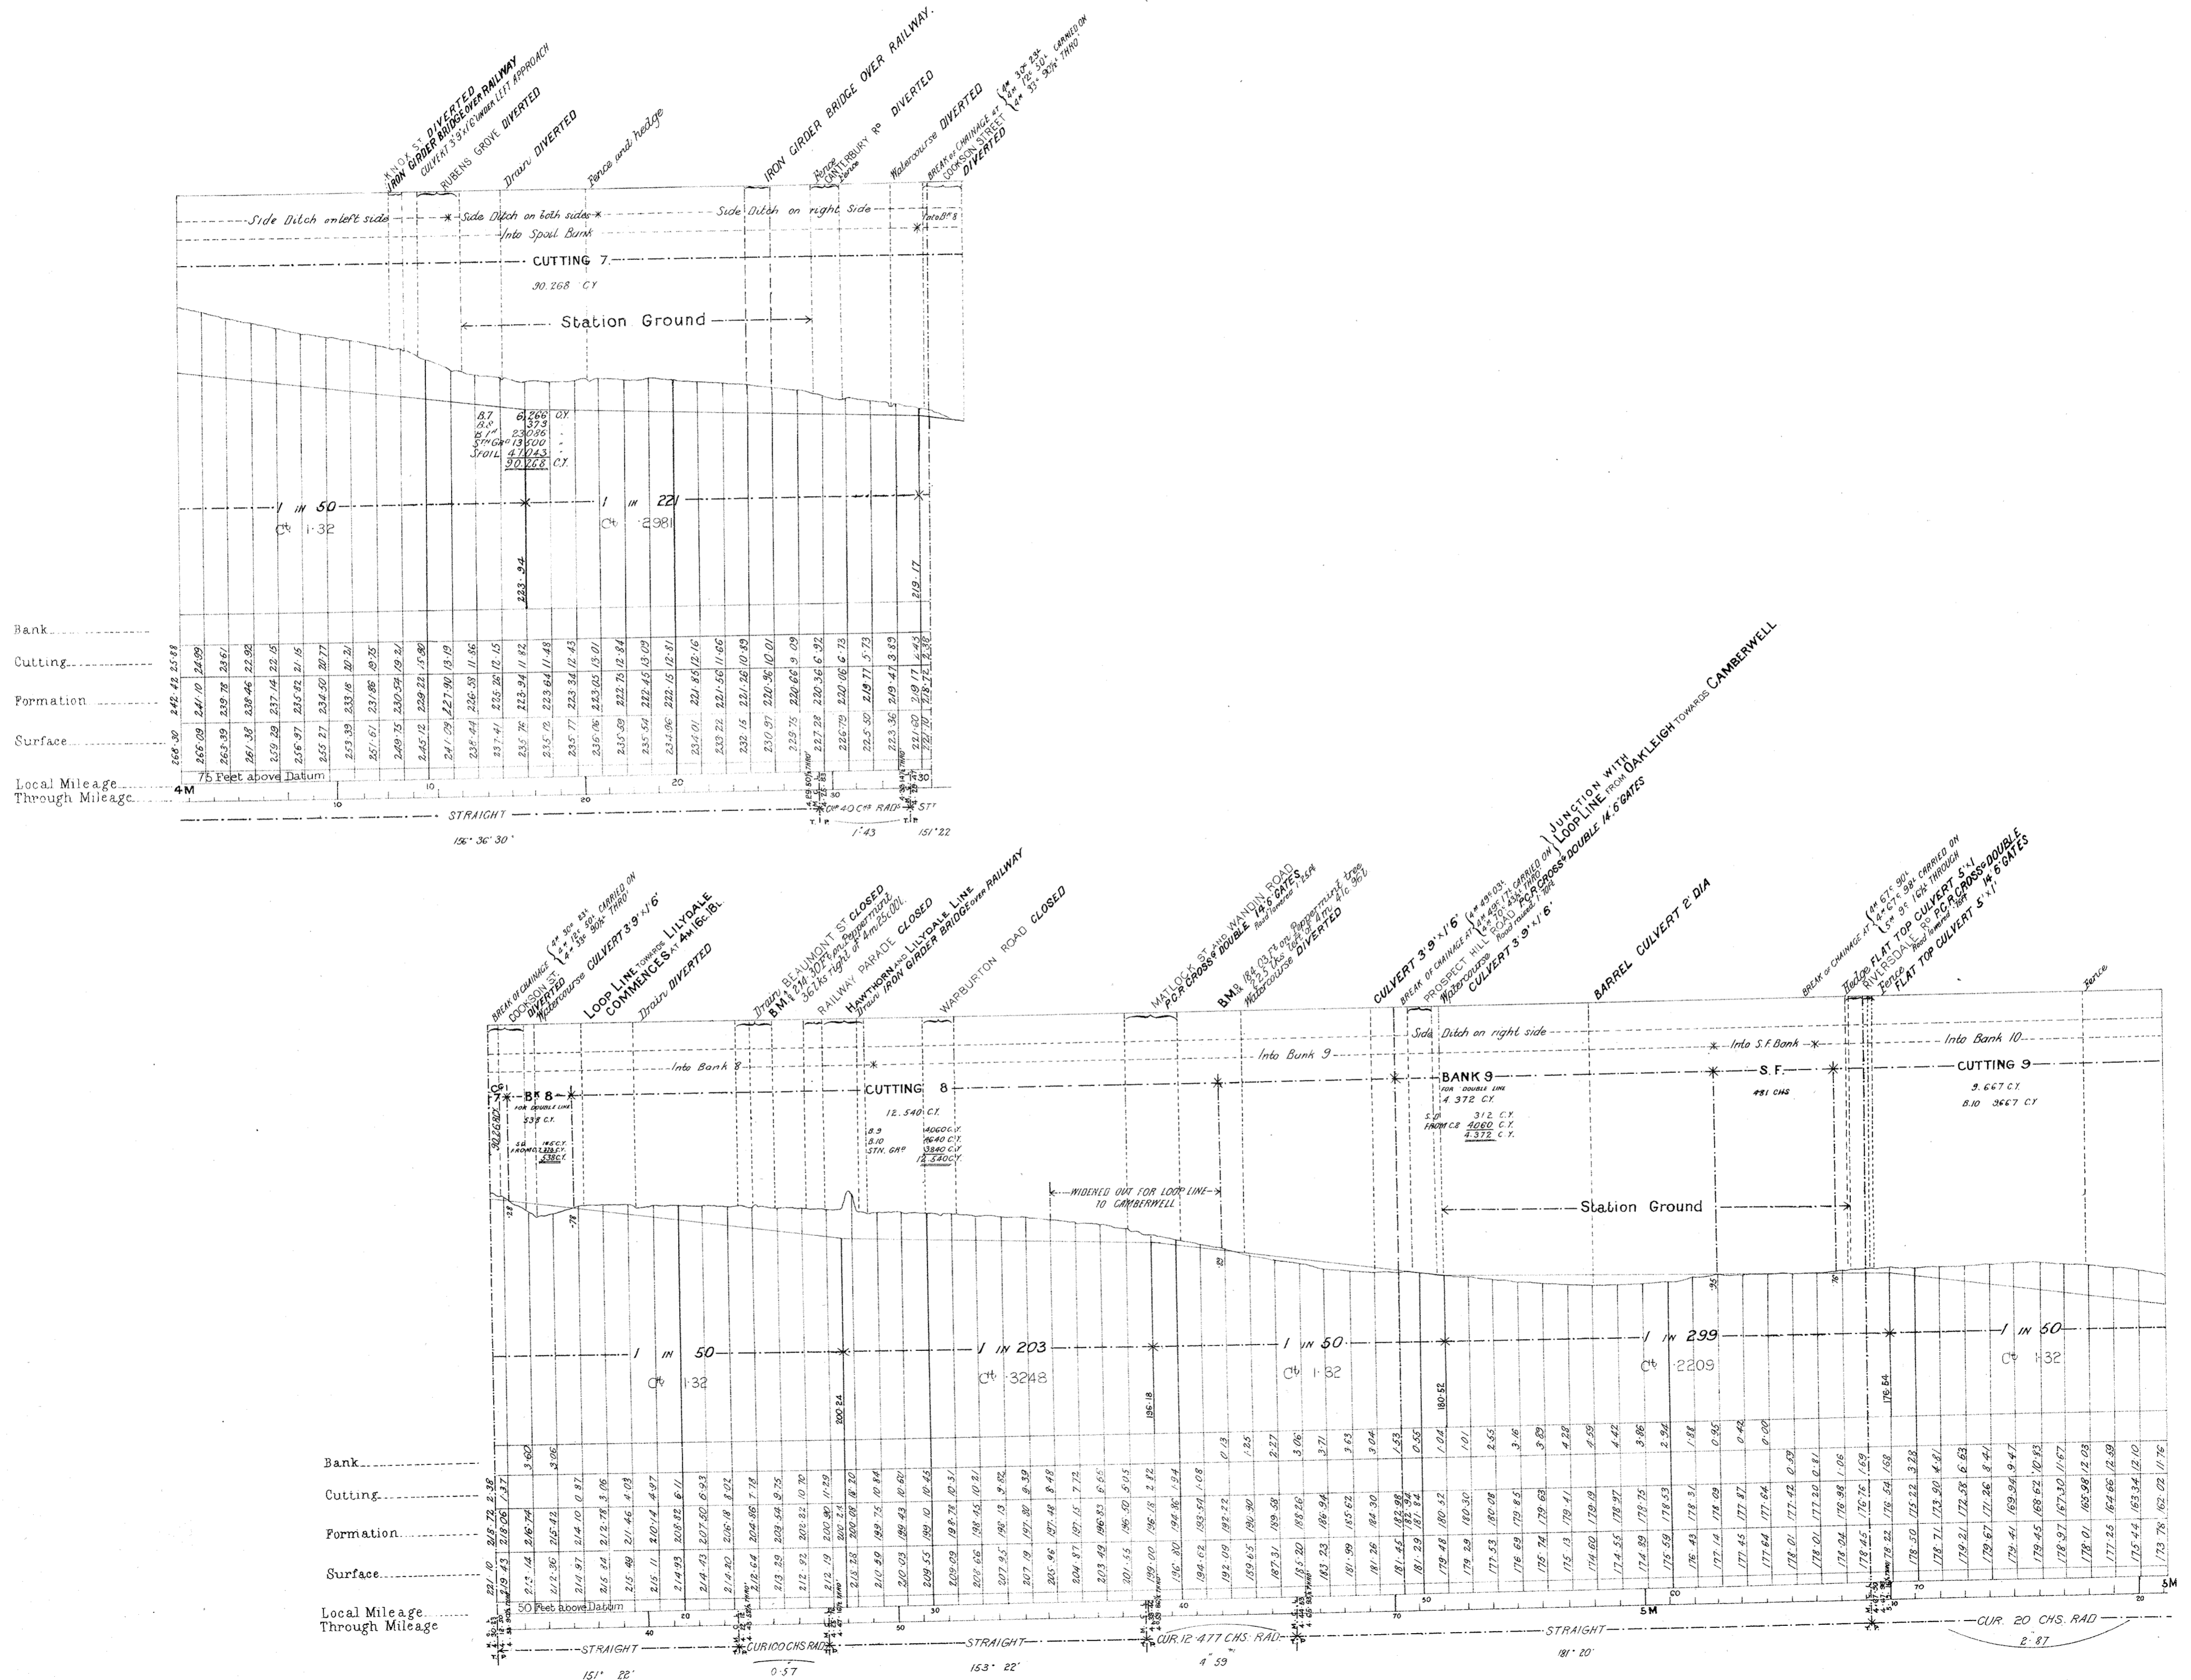

VICTORIAN RAILWAYS, OUTER CIRCLE LINE



FROM OAKLEIGH VIA CAMBERWELL TO THE RICHMOND AND ALPHINGTON RAILWAY

CONTRACT N^o 2670.
N^o 4.

NOTE—Contractors must form their own judgment as to the nature of the excavations, borrowings and other information shown on these sections, and are not to be held responsible for any errors or omissions in the surveyor's notes but are to be held responsible for any errors or omissions in the contractor's work.

The figures under the description of the Curves at the bottom of the Section denote the super-elevation of the outer rail; speed 30 miles per hour.

SCALES: HORIZONTAL 4 CHAINS TO AN INCH
VERTICAL 40 FEET TO AN INCH.

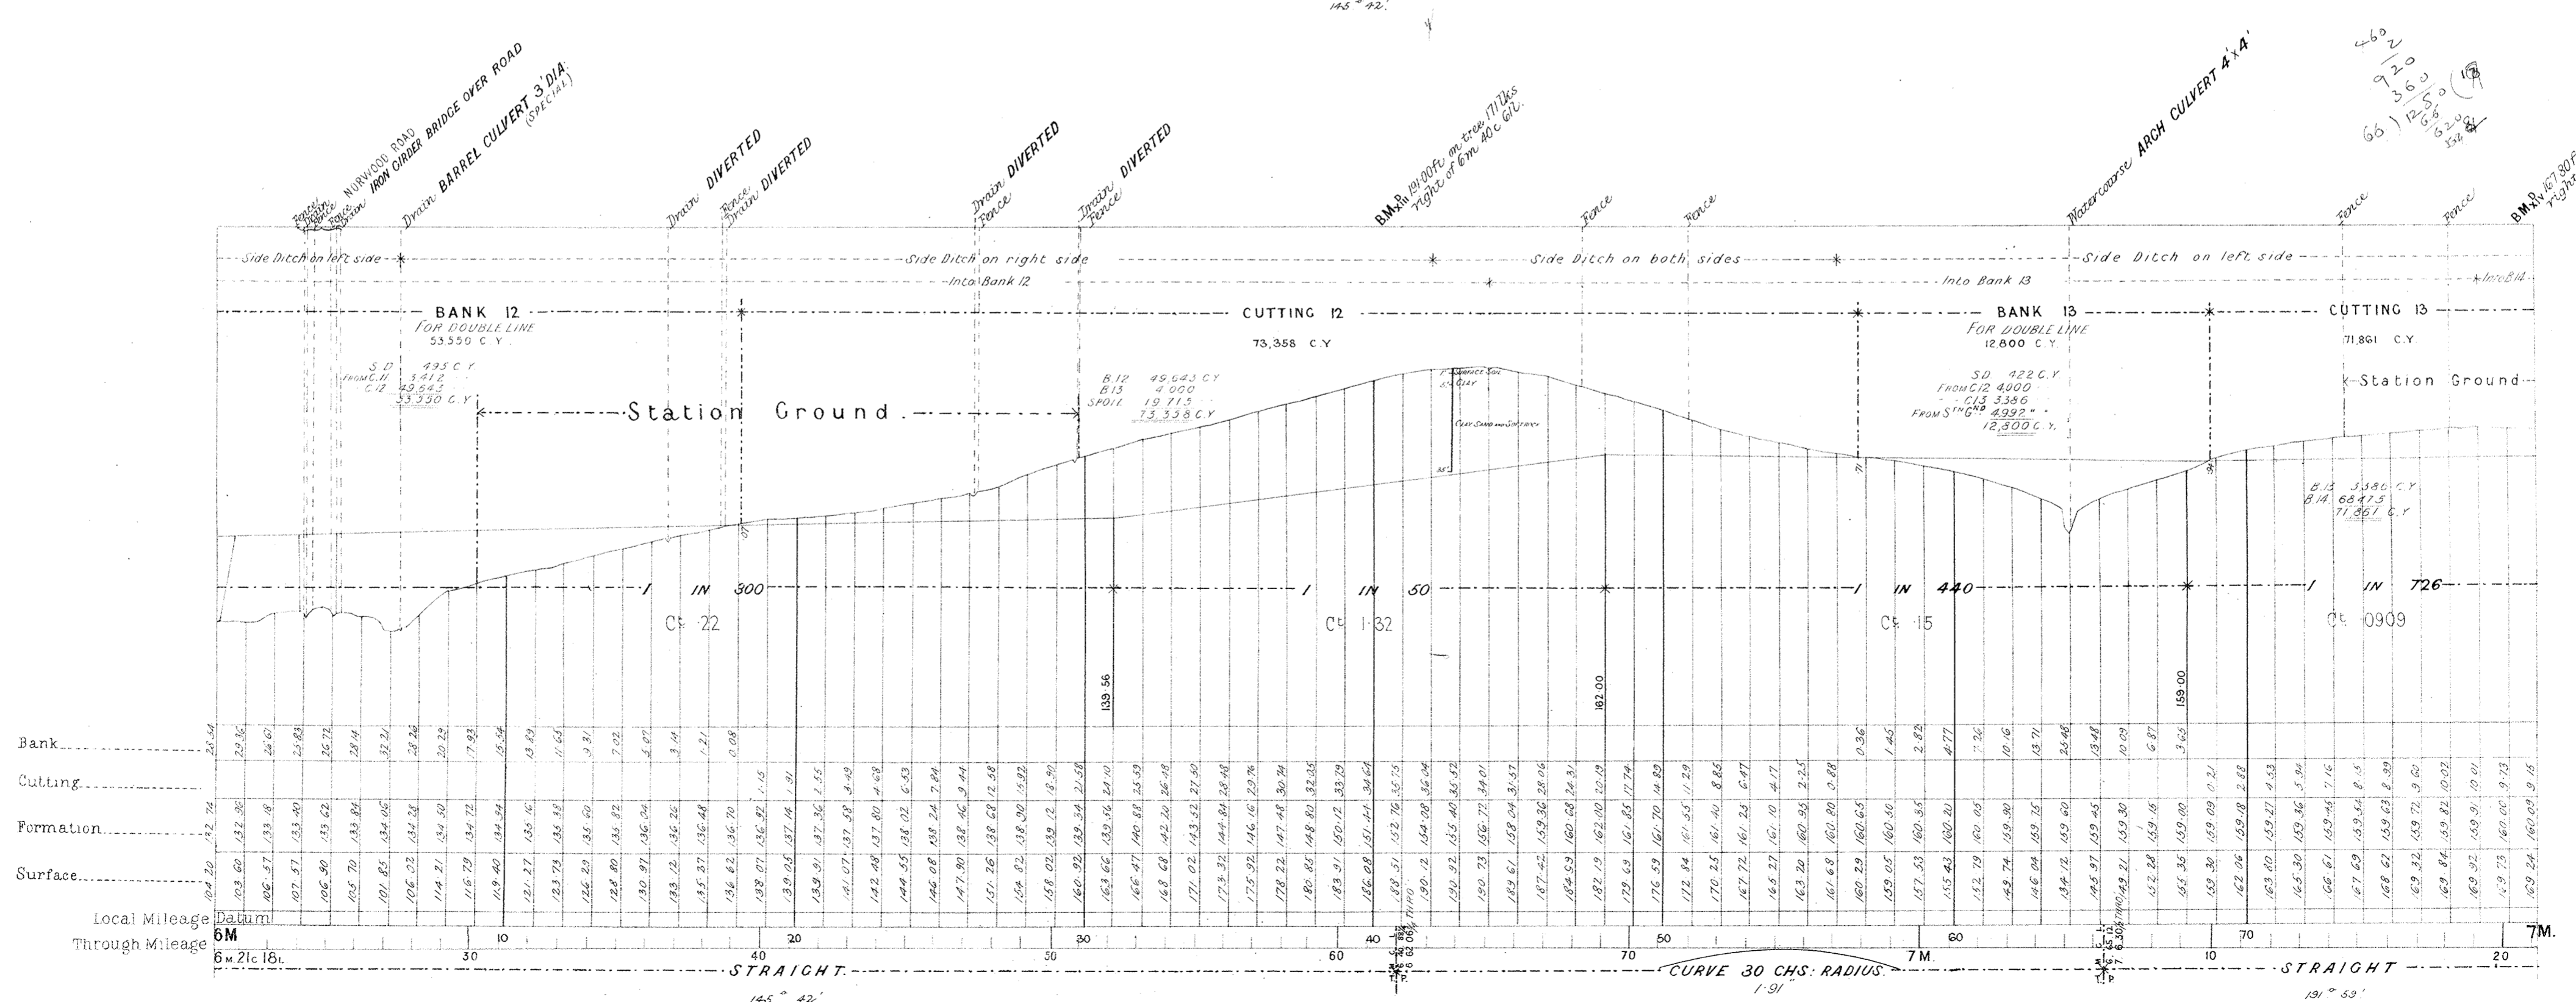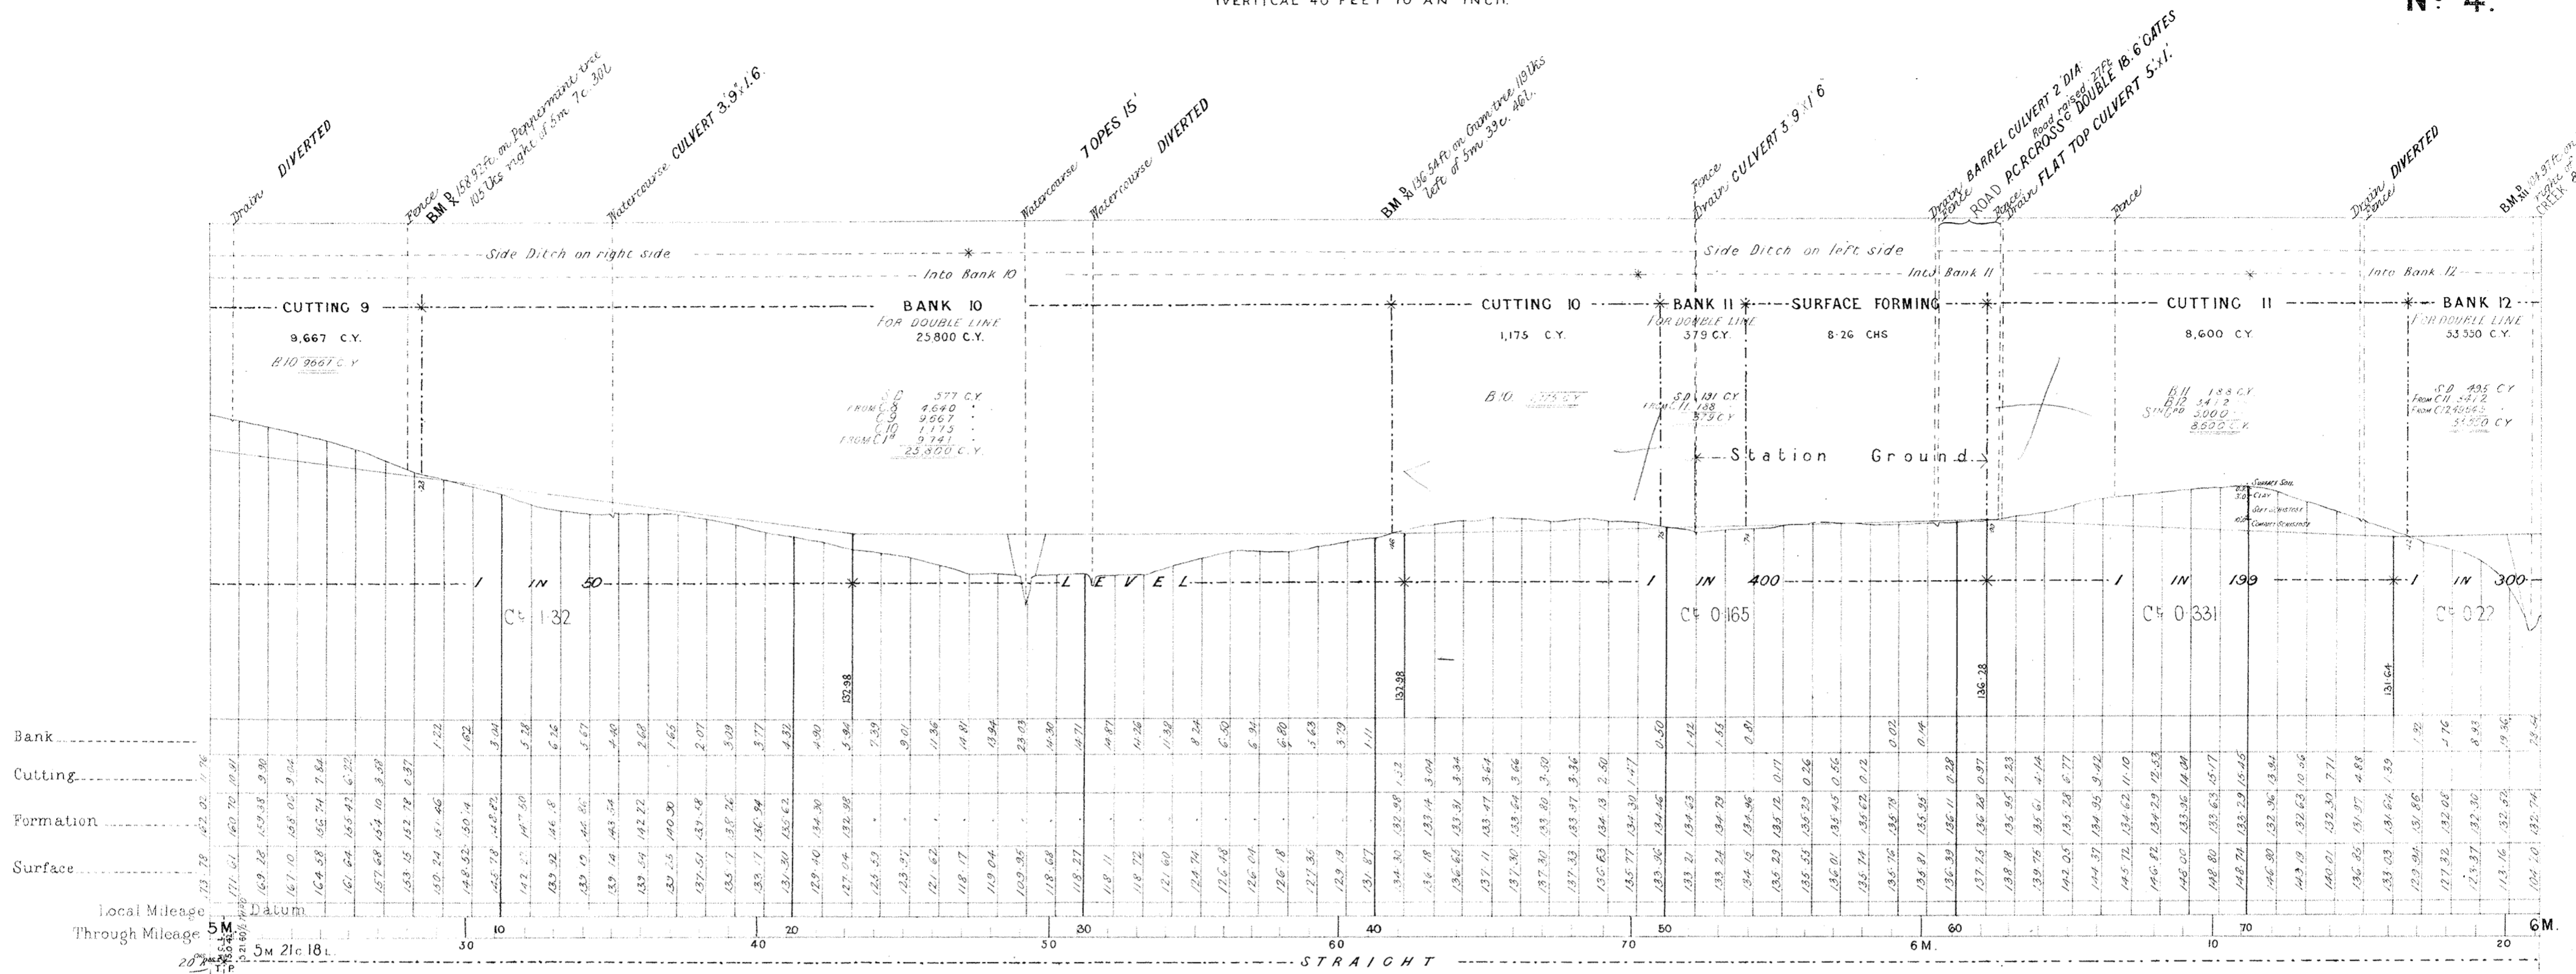

NOTE: Contractors must form their own judgment as to the nature of the excavations, borrowings and other information shown on these sections are derived from the Surveyors' notes but are not guaranteed as correct, and the Corporation will not incur any responsibility in respect thereof.



The figures under the description of the Curves at the bottom of the Section denote the super-elevation of the outer rail, Speed 30 miles an hour.

VICTORIAN RAILWAYS, OUTER CIRCLE LINE

FROM OAKLEIGH VIA CAMBERWELL TO THE RICHMOND AND ALPHINGTON RAILWAY

SCALES: HORIZONTAL 4 CHAINS TO AN INCH
VERTICAL 40 FEET TO AN INCH

CONTRACT No 2670.
No 5.

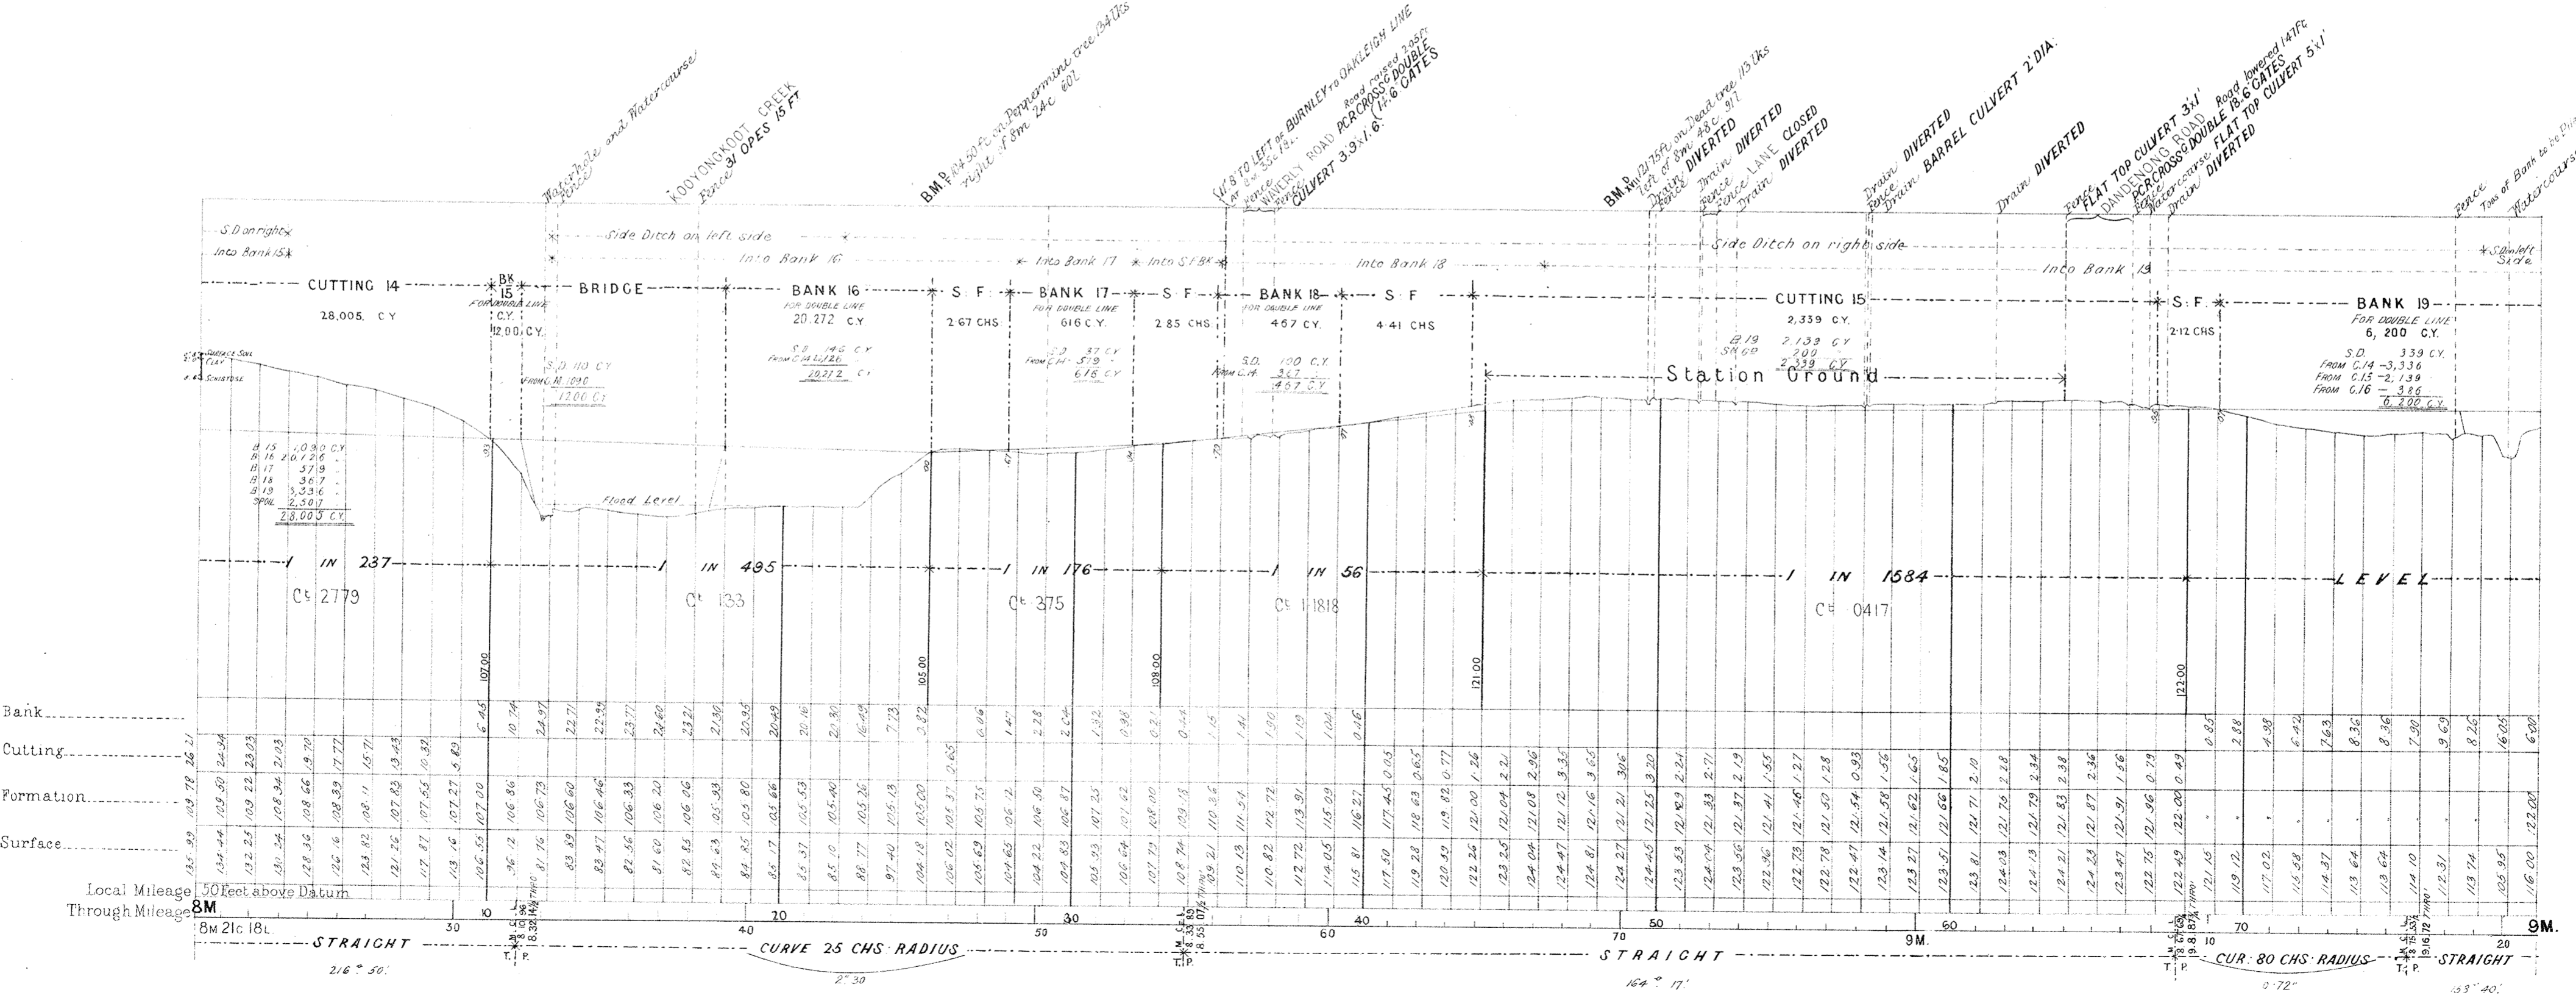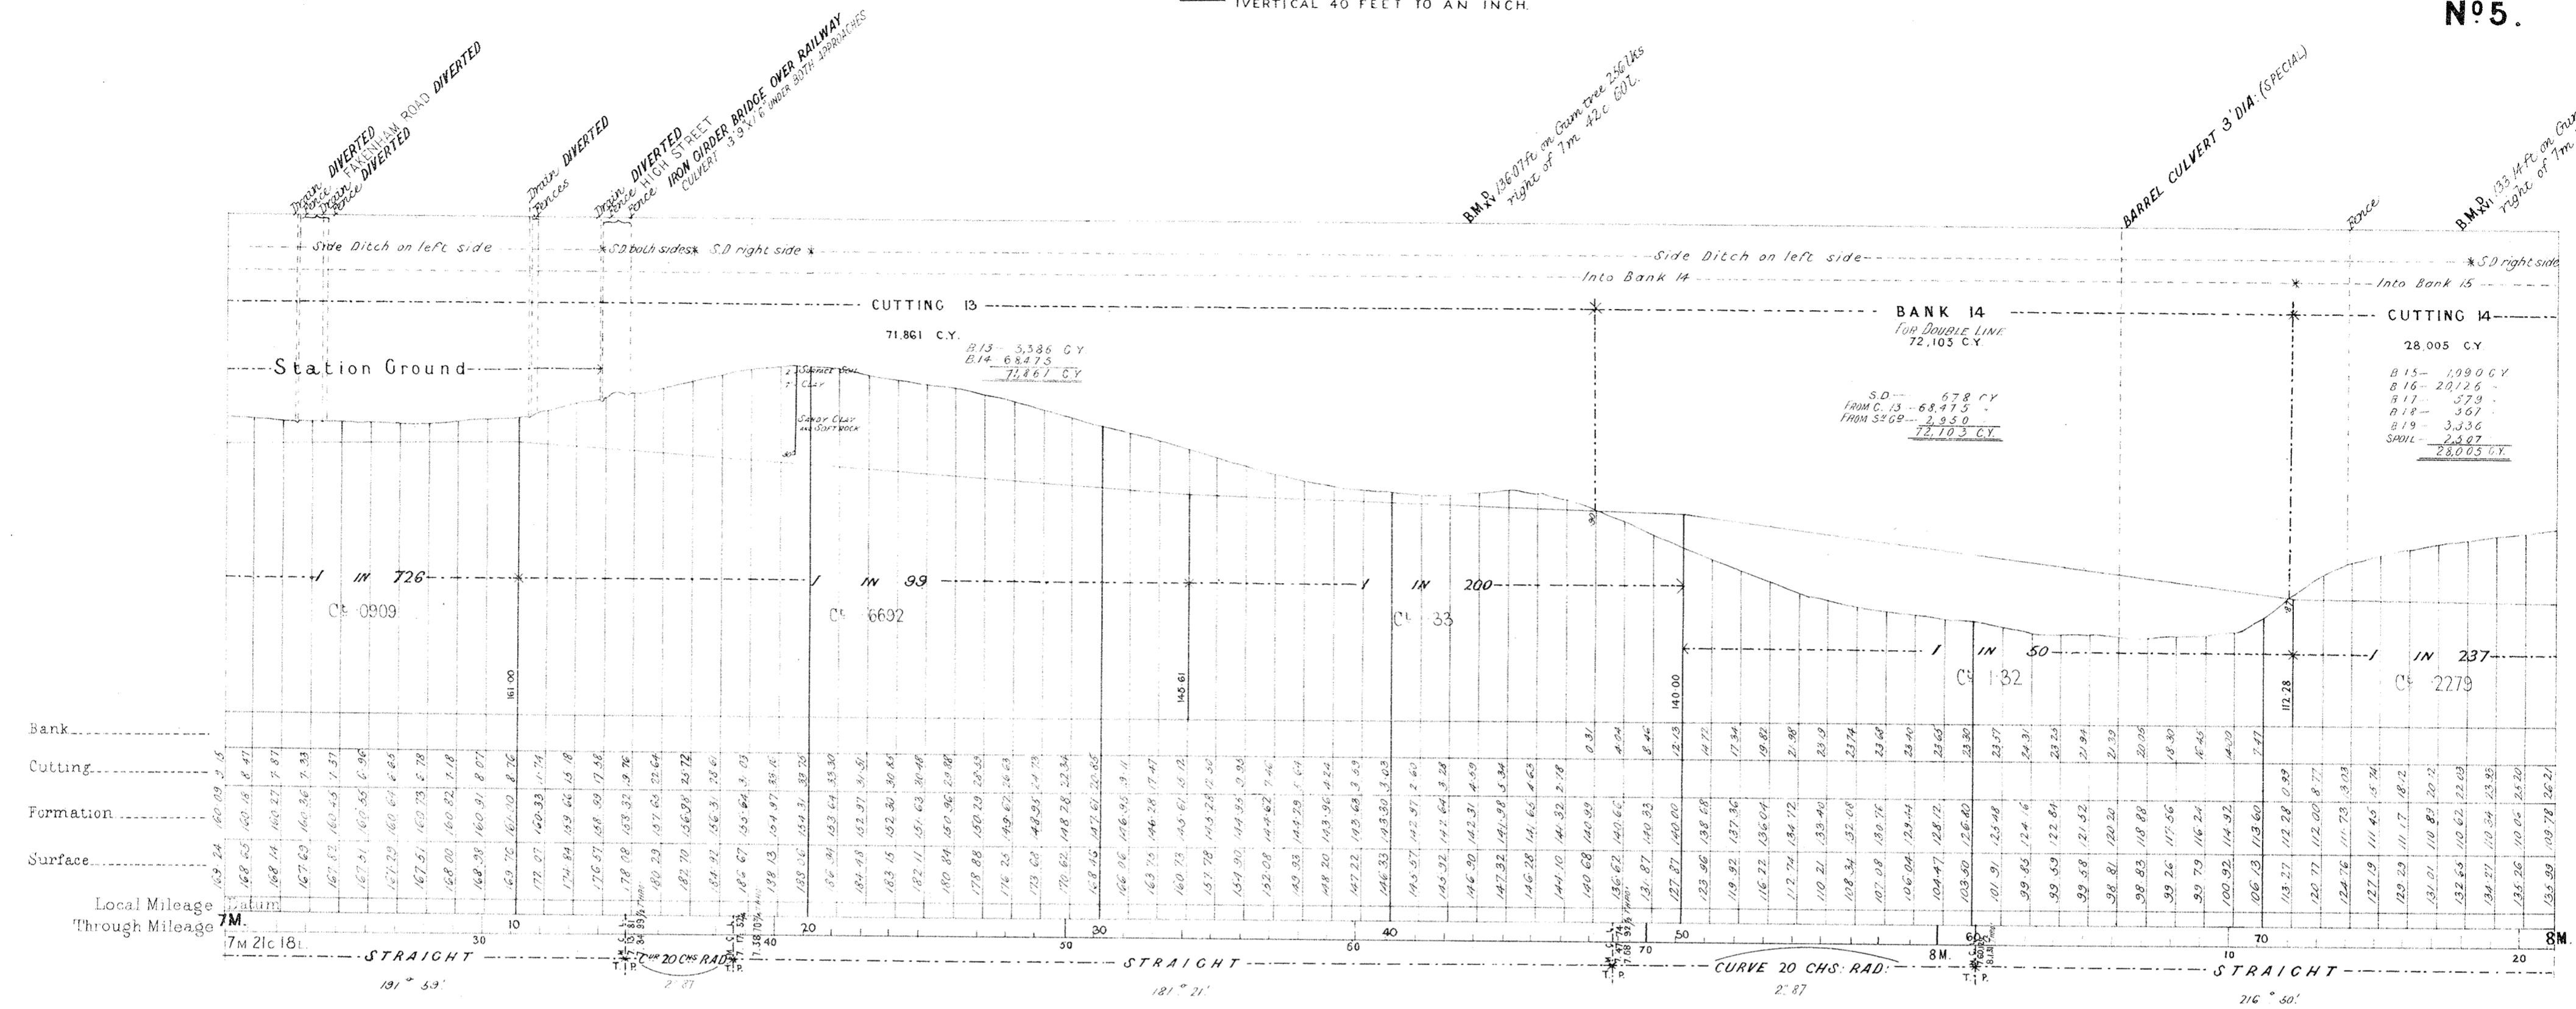

NOTE—Contractors must form their own judgment as to the nature of the Excavations, Borings and other information shown on these Sections are derived from the Surveyors' notes but are not guaranteed as correct, and the Corporation will not incur any responsibility in respect thereof.

The figures under the description of the Curves at the bottom of this Section denote the super-elevation of the outer rail; Speed 30 miles an hour.

VICTORIAN RAILWAYS, OUTER CIRCLE LINE

FROM OAKLEIGH VIA CAMBERWELL TO THE RICHMOND AND ALPHINGTON RAILWAY

CONTRACT N^o 2670.
N^o 6.

SCALES: (HORIZONTAL 4 CHAINS TO AN INCH
VERTICAL 40 FEET TO AN INCH.

