
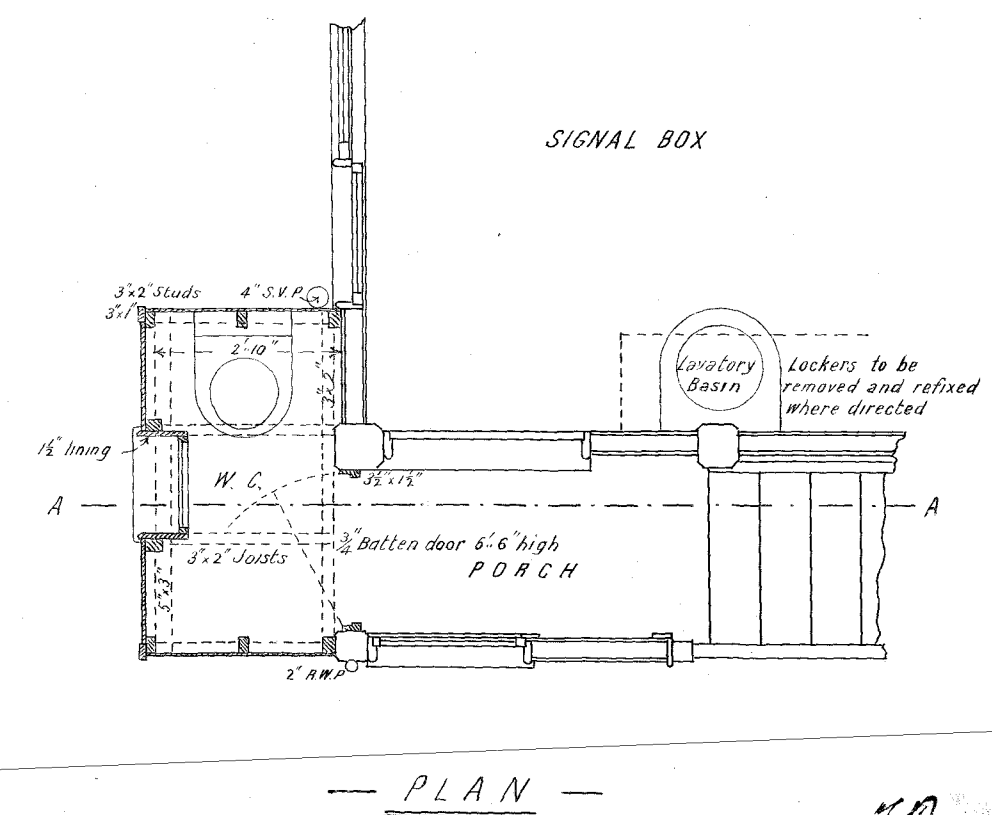
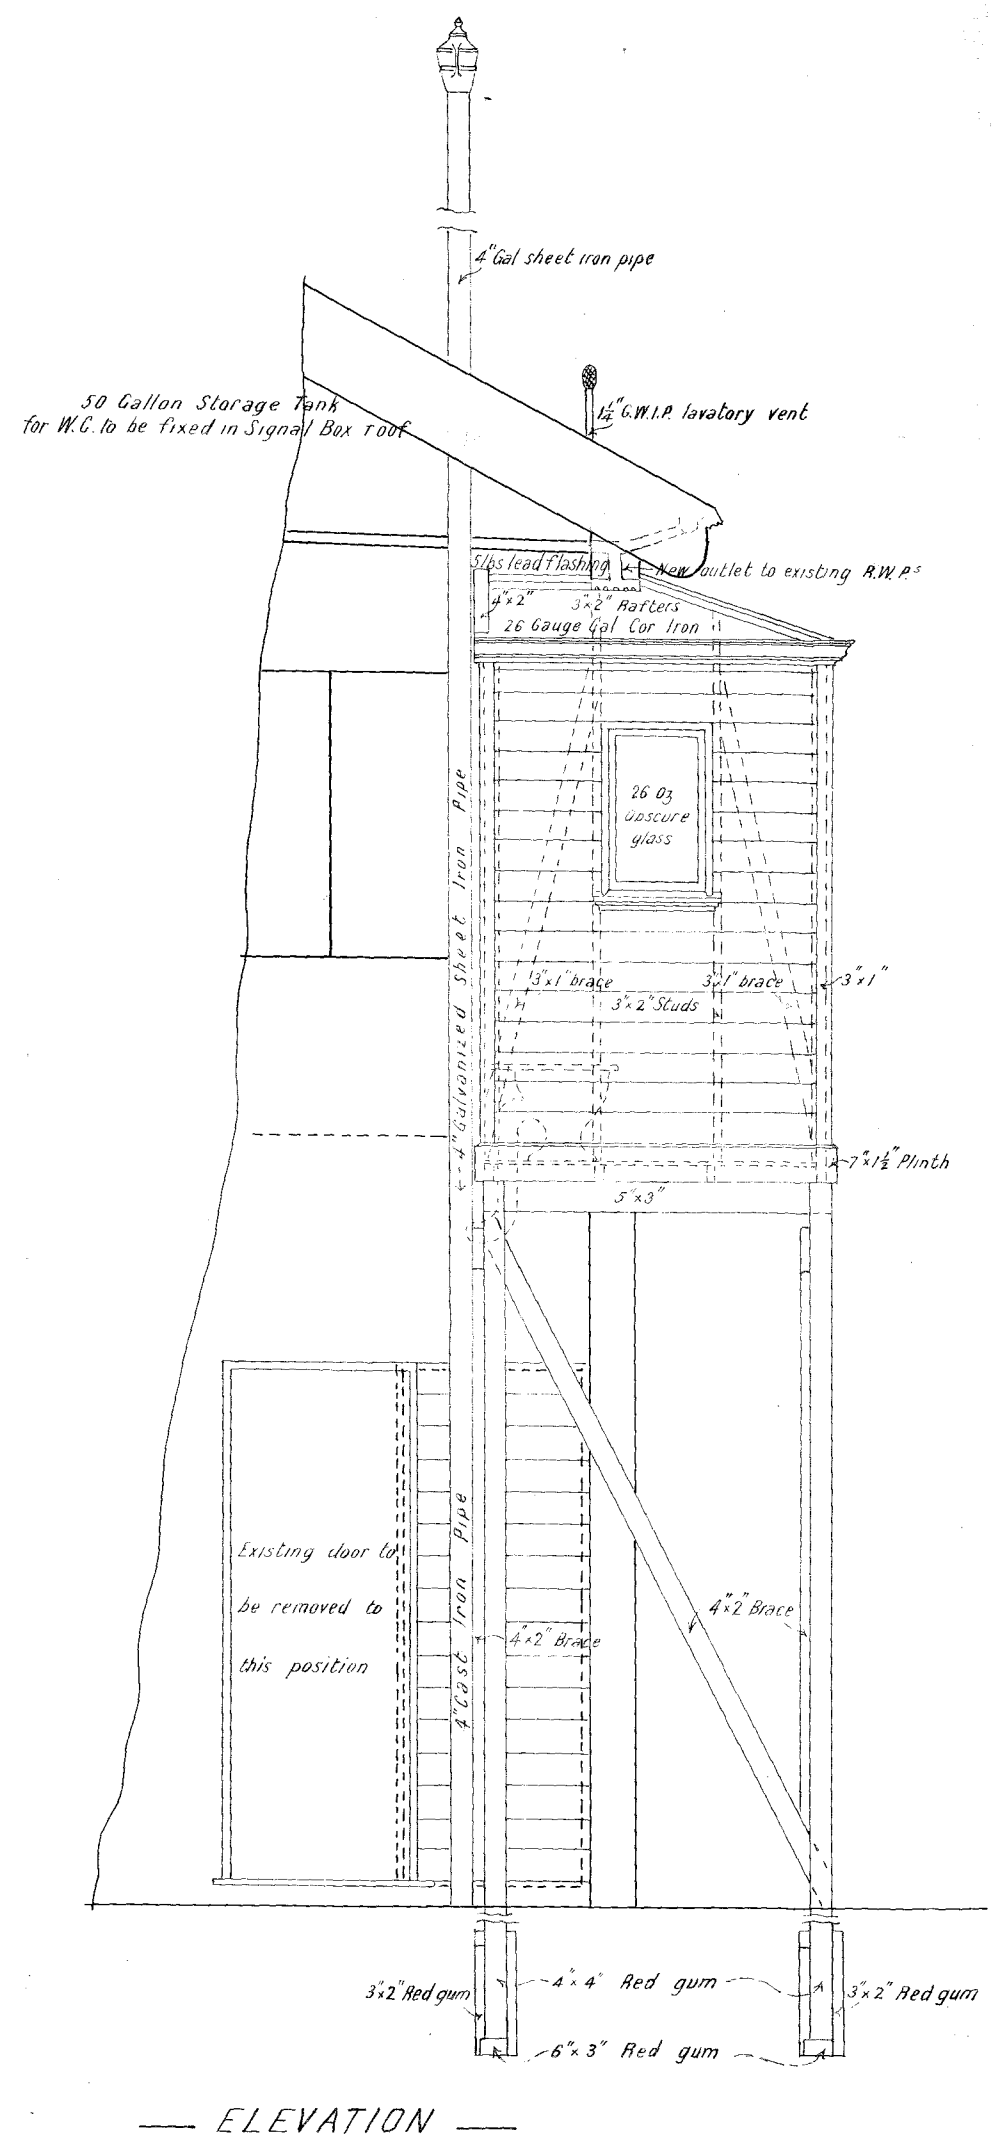
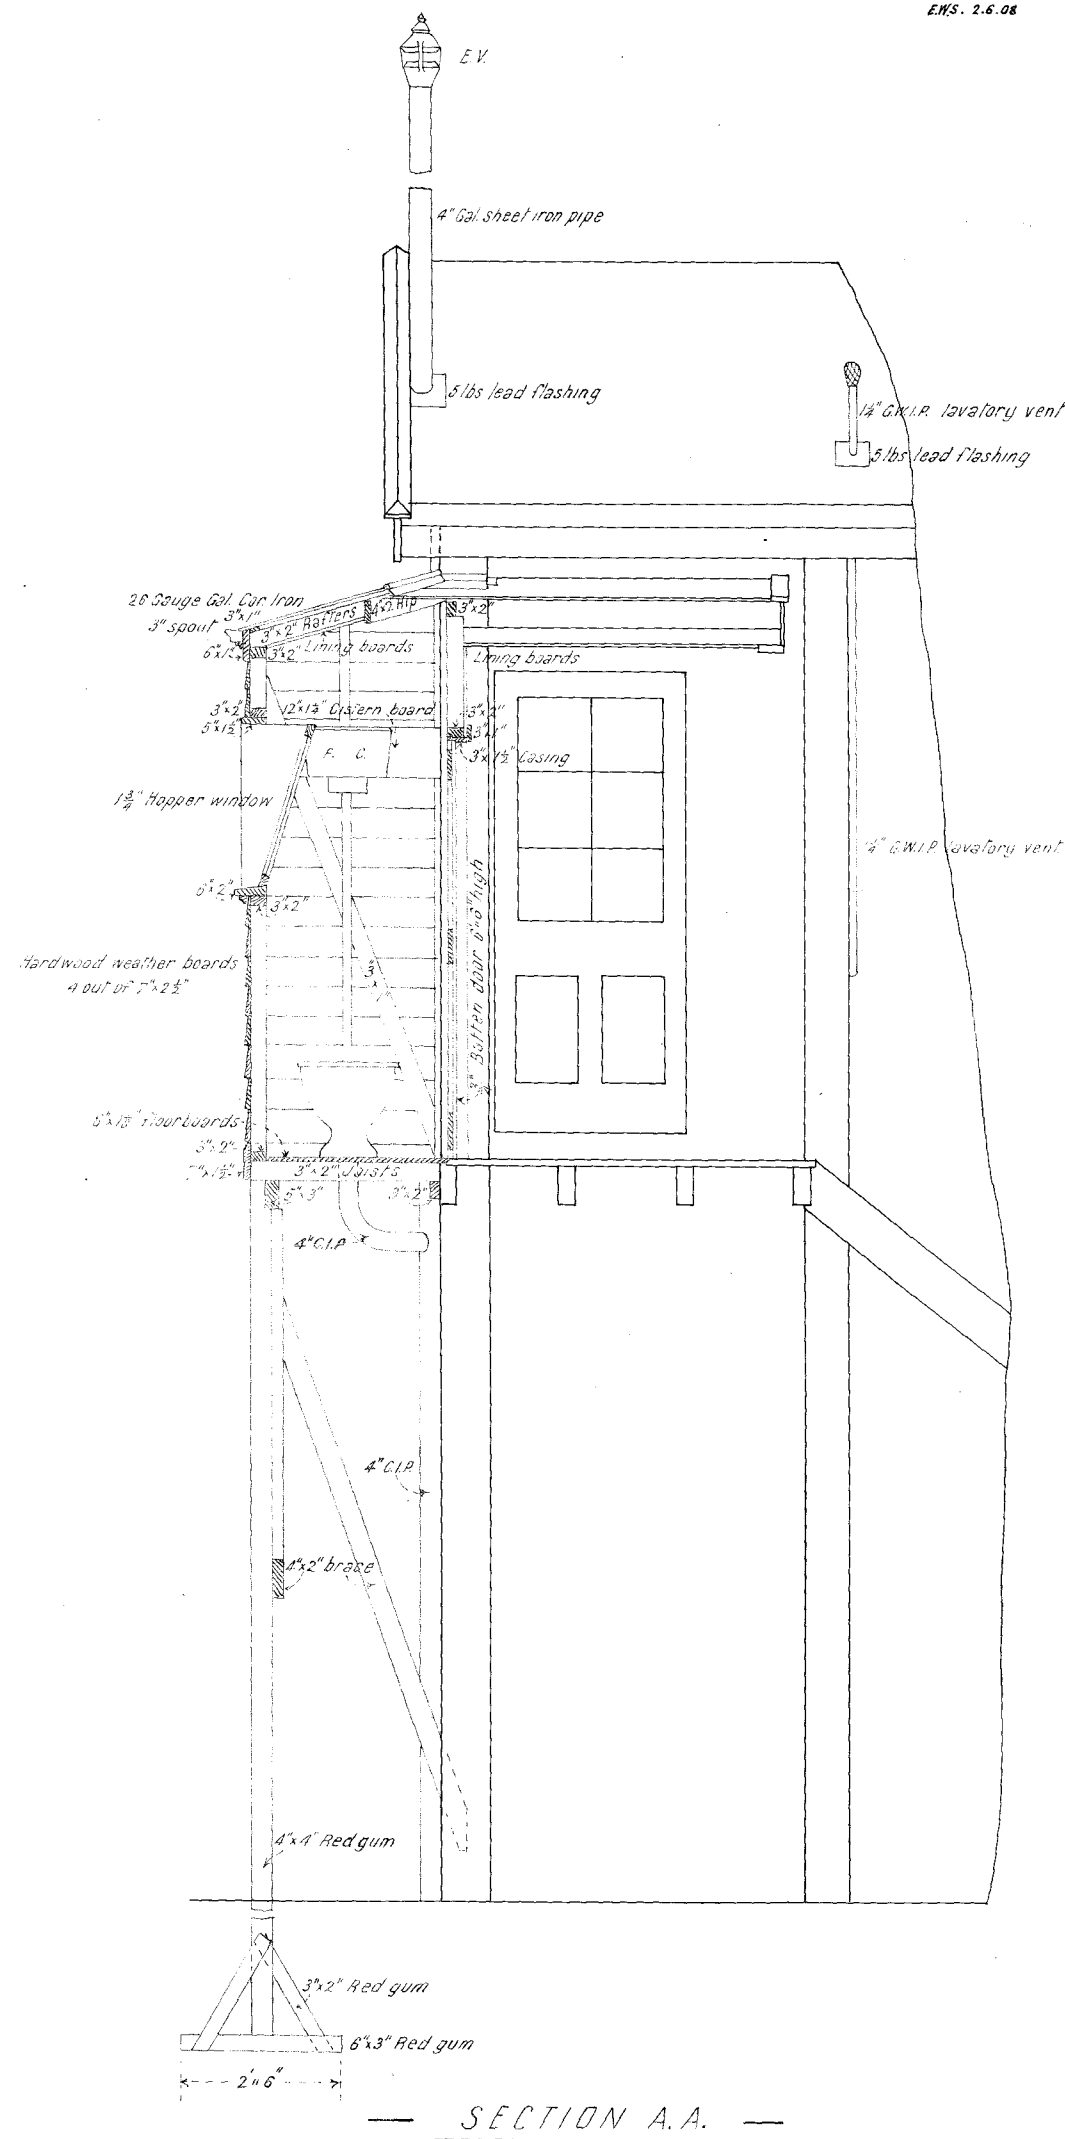


— V. R. —
ELSTERNWICK STATION

SIGNAL BOX W.C.

Scale 2 Feet to an Inch

EHS. 2.6.08

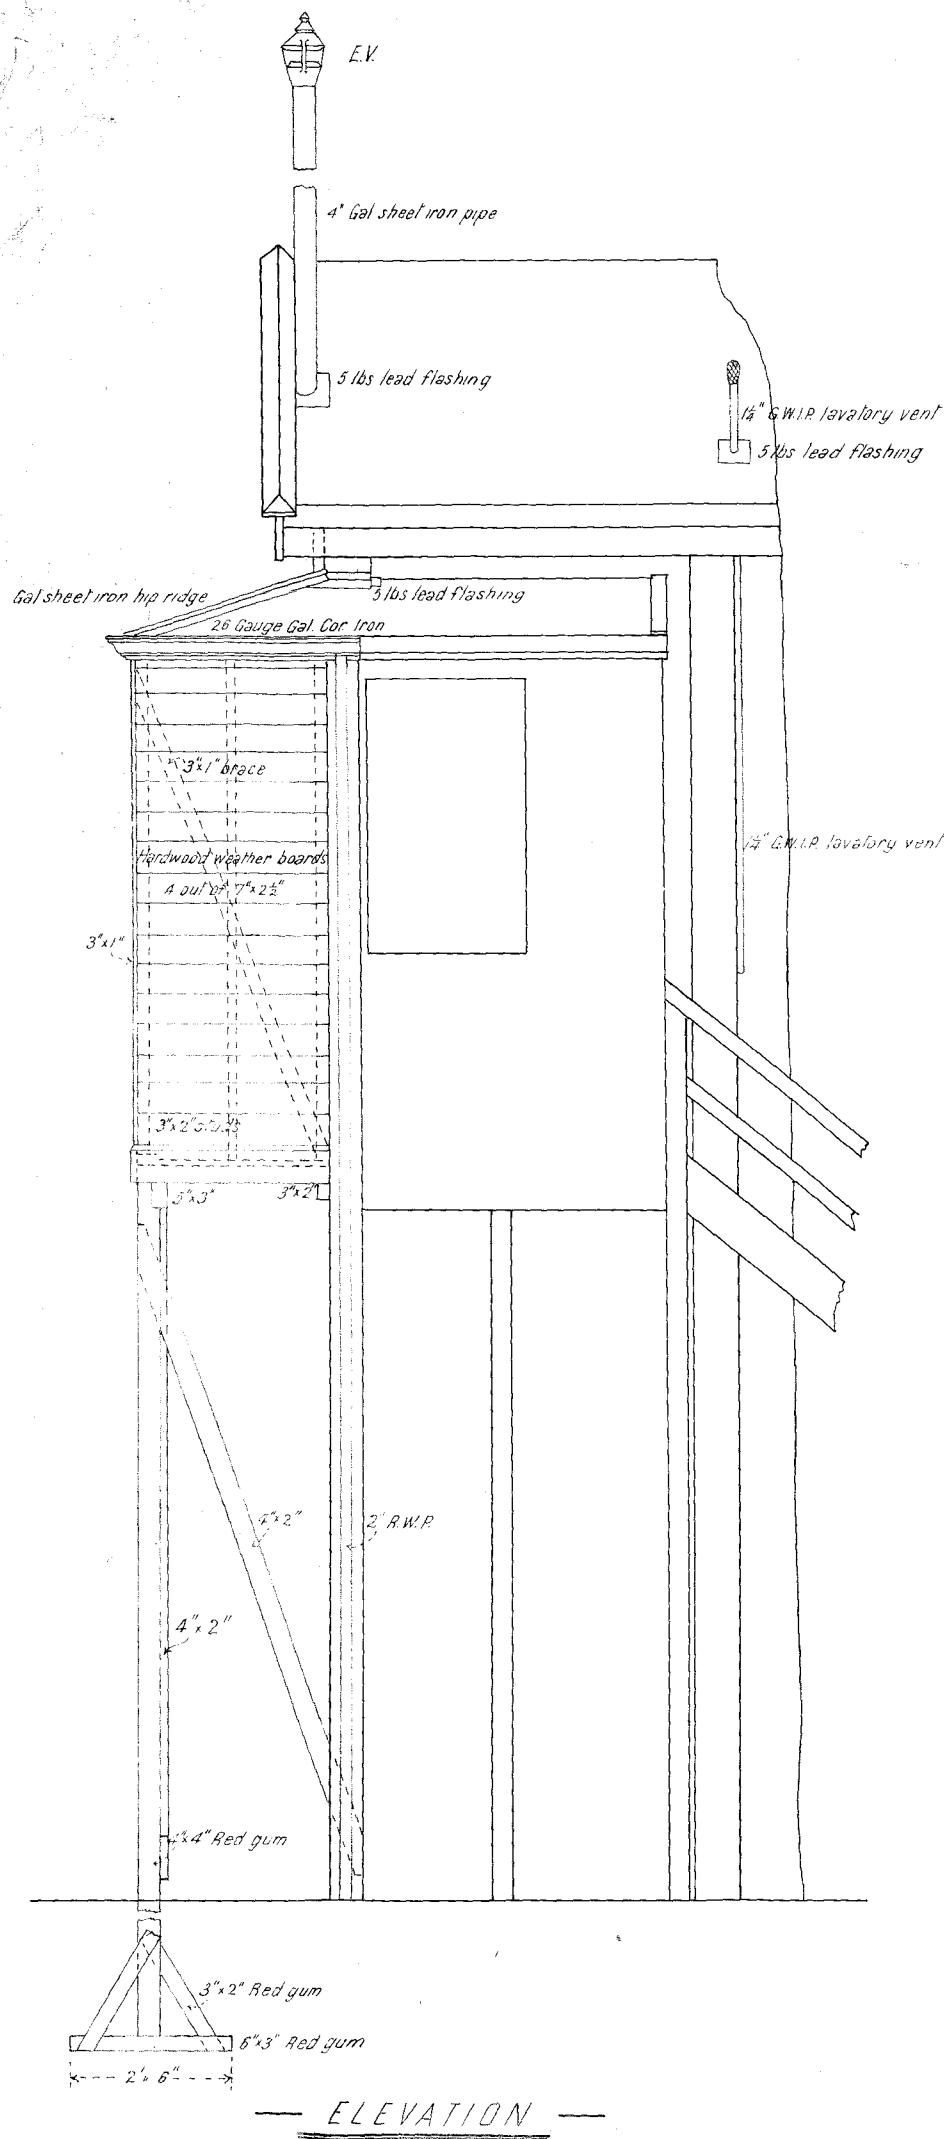

SP 17-6-8