
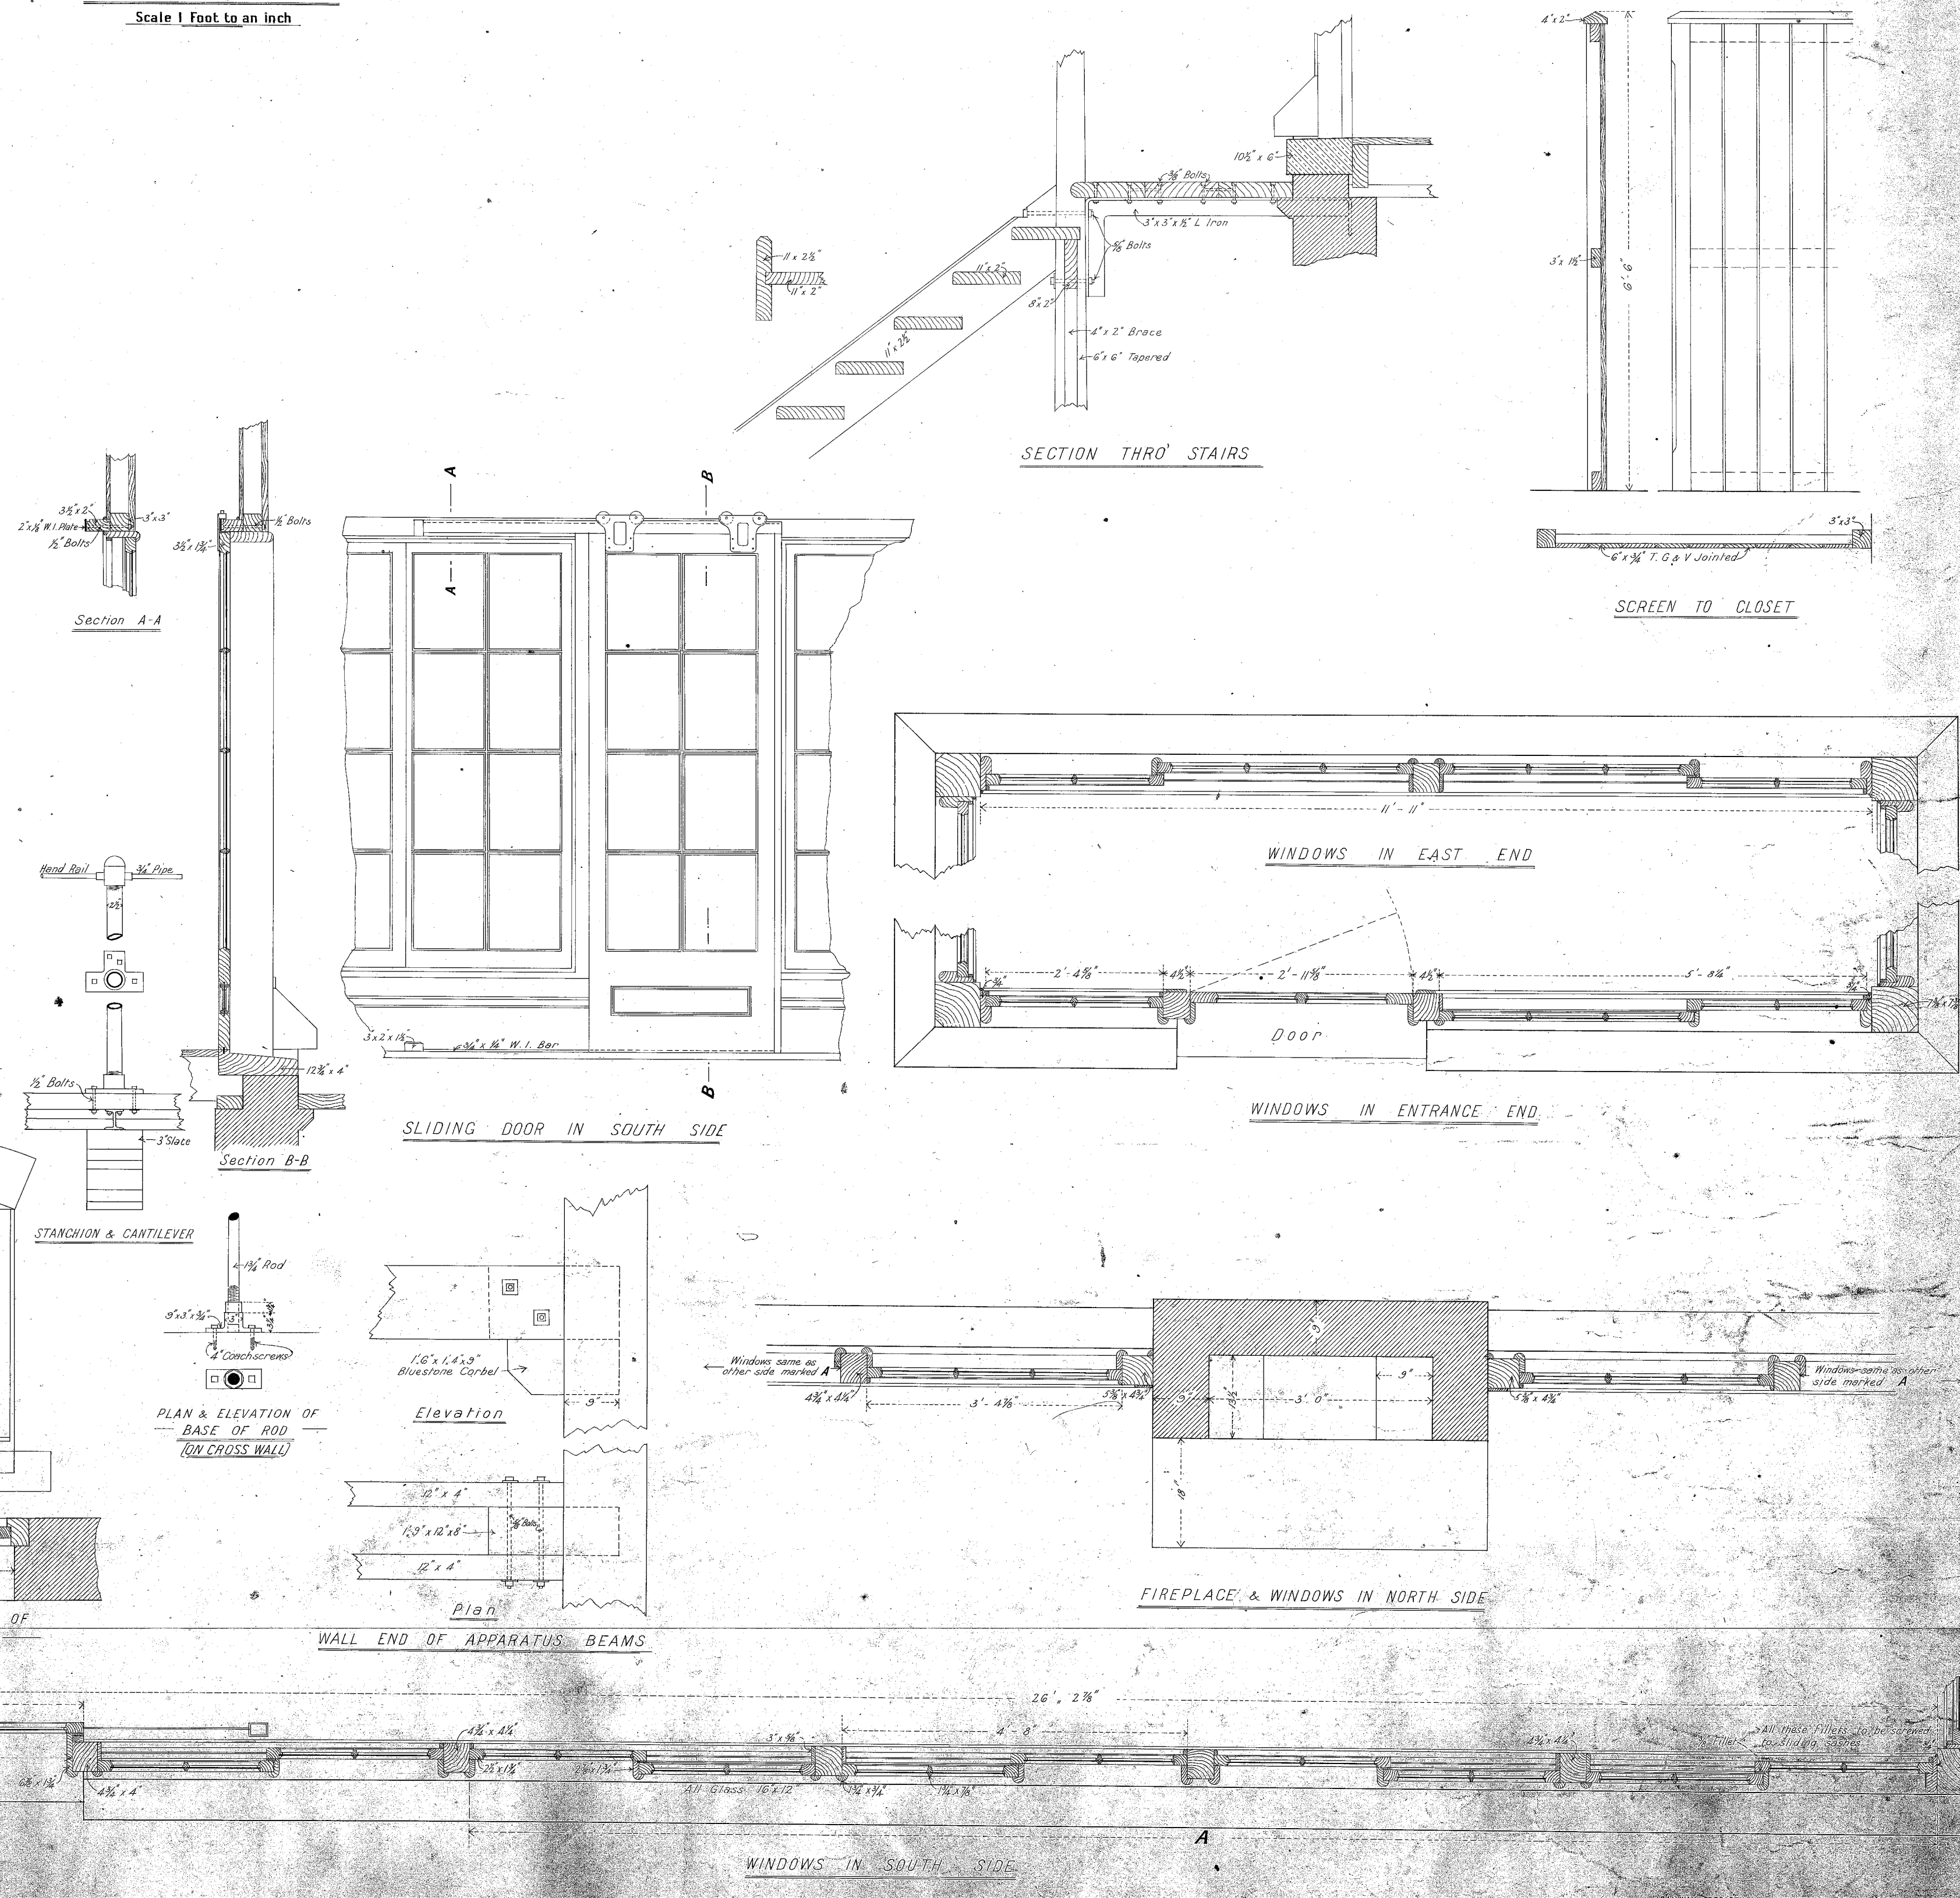


VICTORIAN RAILWAYS  
CENTRAL RAILWAY STATION

AT  
FLINDERS STREET  
SIGNAL BOX "B"

Scale 1 Foot to an inch

CONTRACT N° 9690  
N° 2

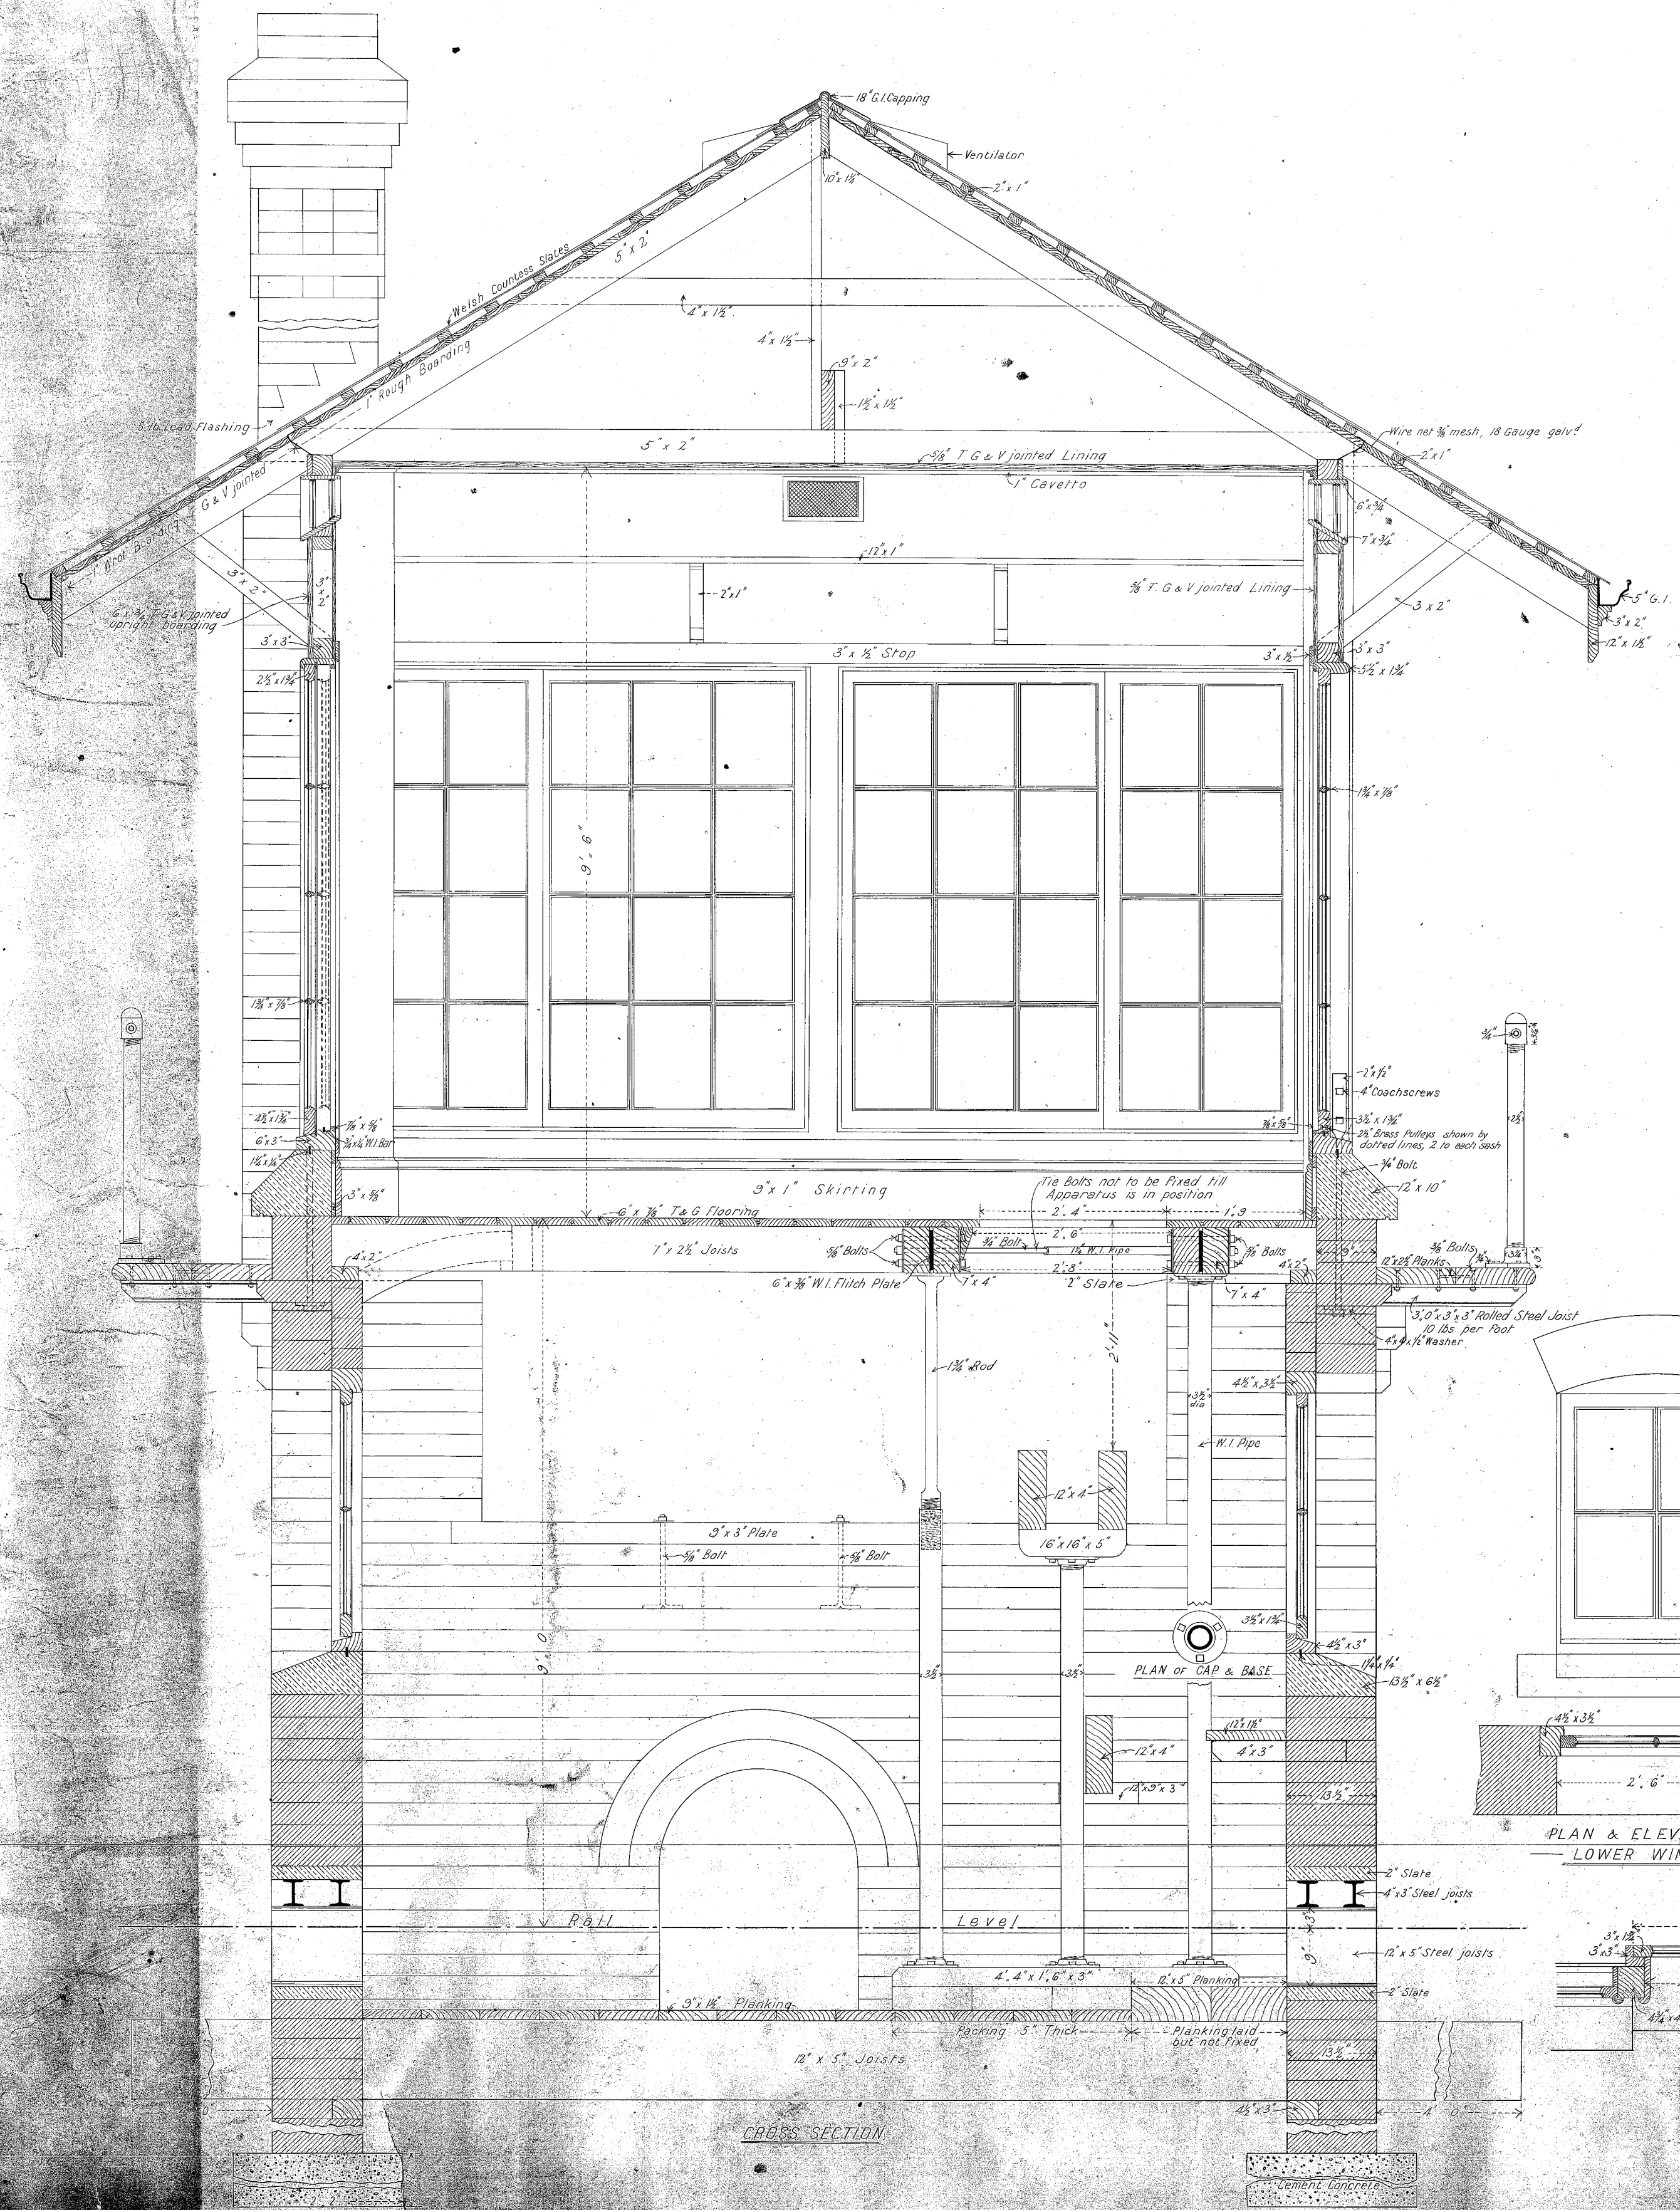

CROSS SECTION

PLAN & ELEVATION OF LOWER WINDOWS

WALL END OF APPARATUS BEAMS

WINDOWS IN SOUTH SIDE