

SALE



Plan showing drainage referred to in Corres. No. _____

Scale 40 Ft. to 1 in.

Compiled From Plans 595-06 ES
797-07
1749-13 G&K
1644-14
2525-14 JWH

L. H. Ballou
Chief Eng. of Ray 2nd Work
25-11-17

Longitudinal Section Scales (40' to 1" Hor
4' to 1" Vert.

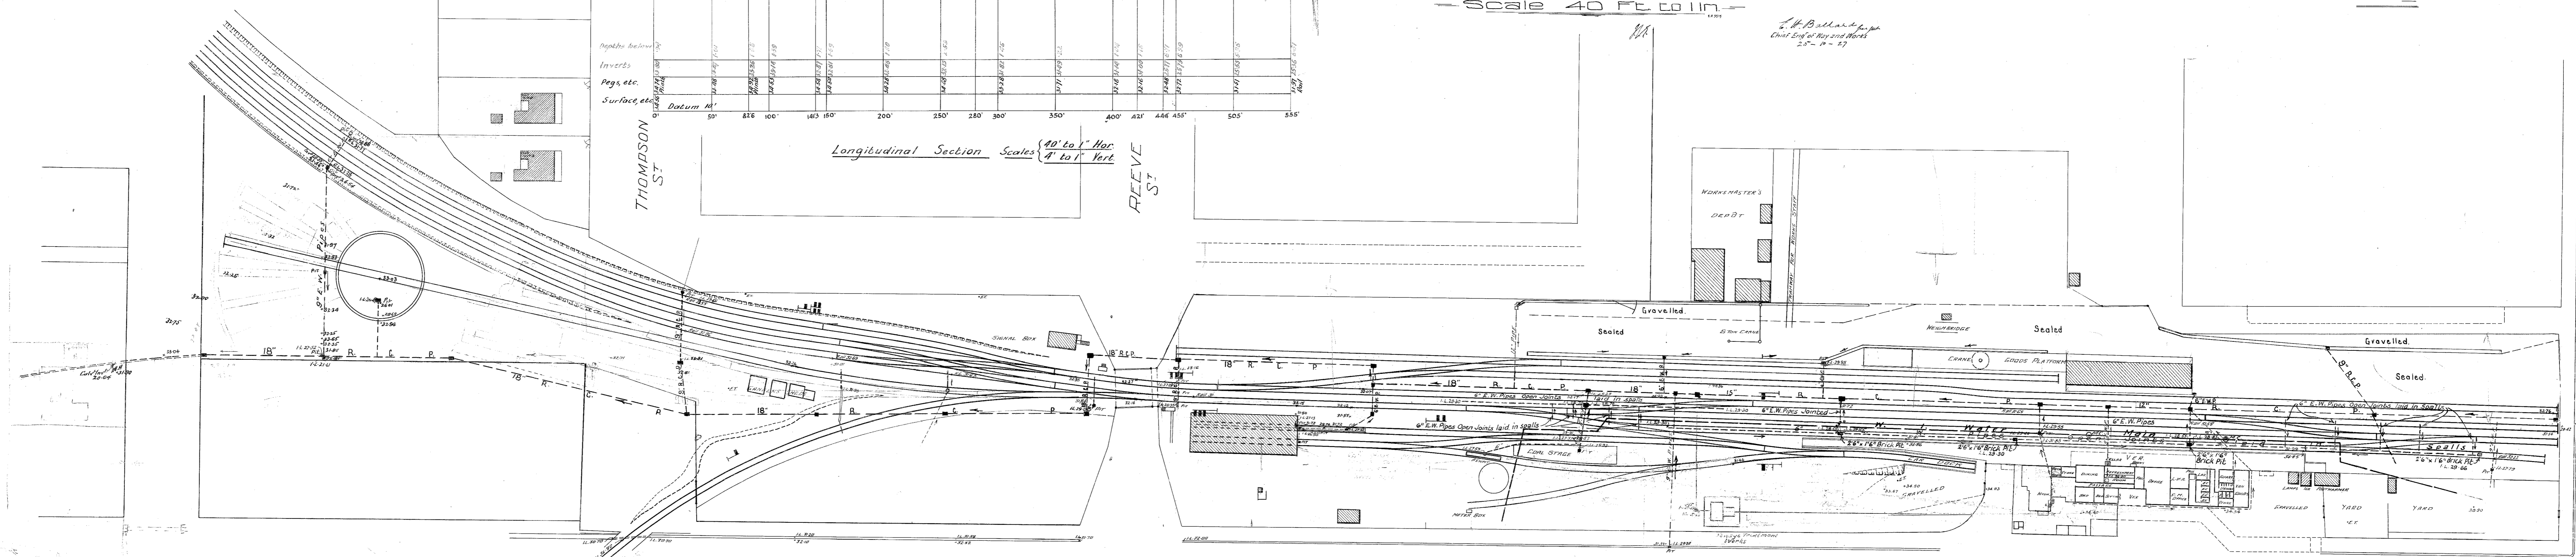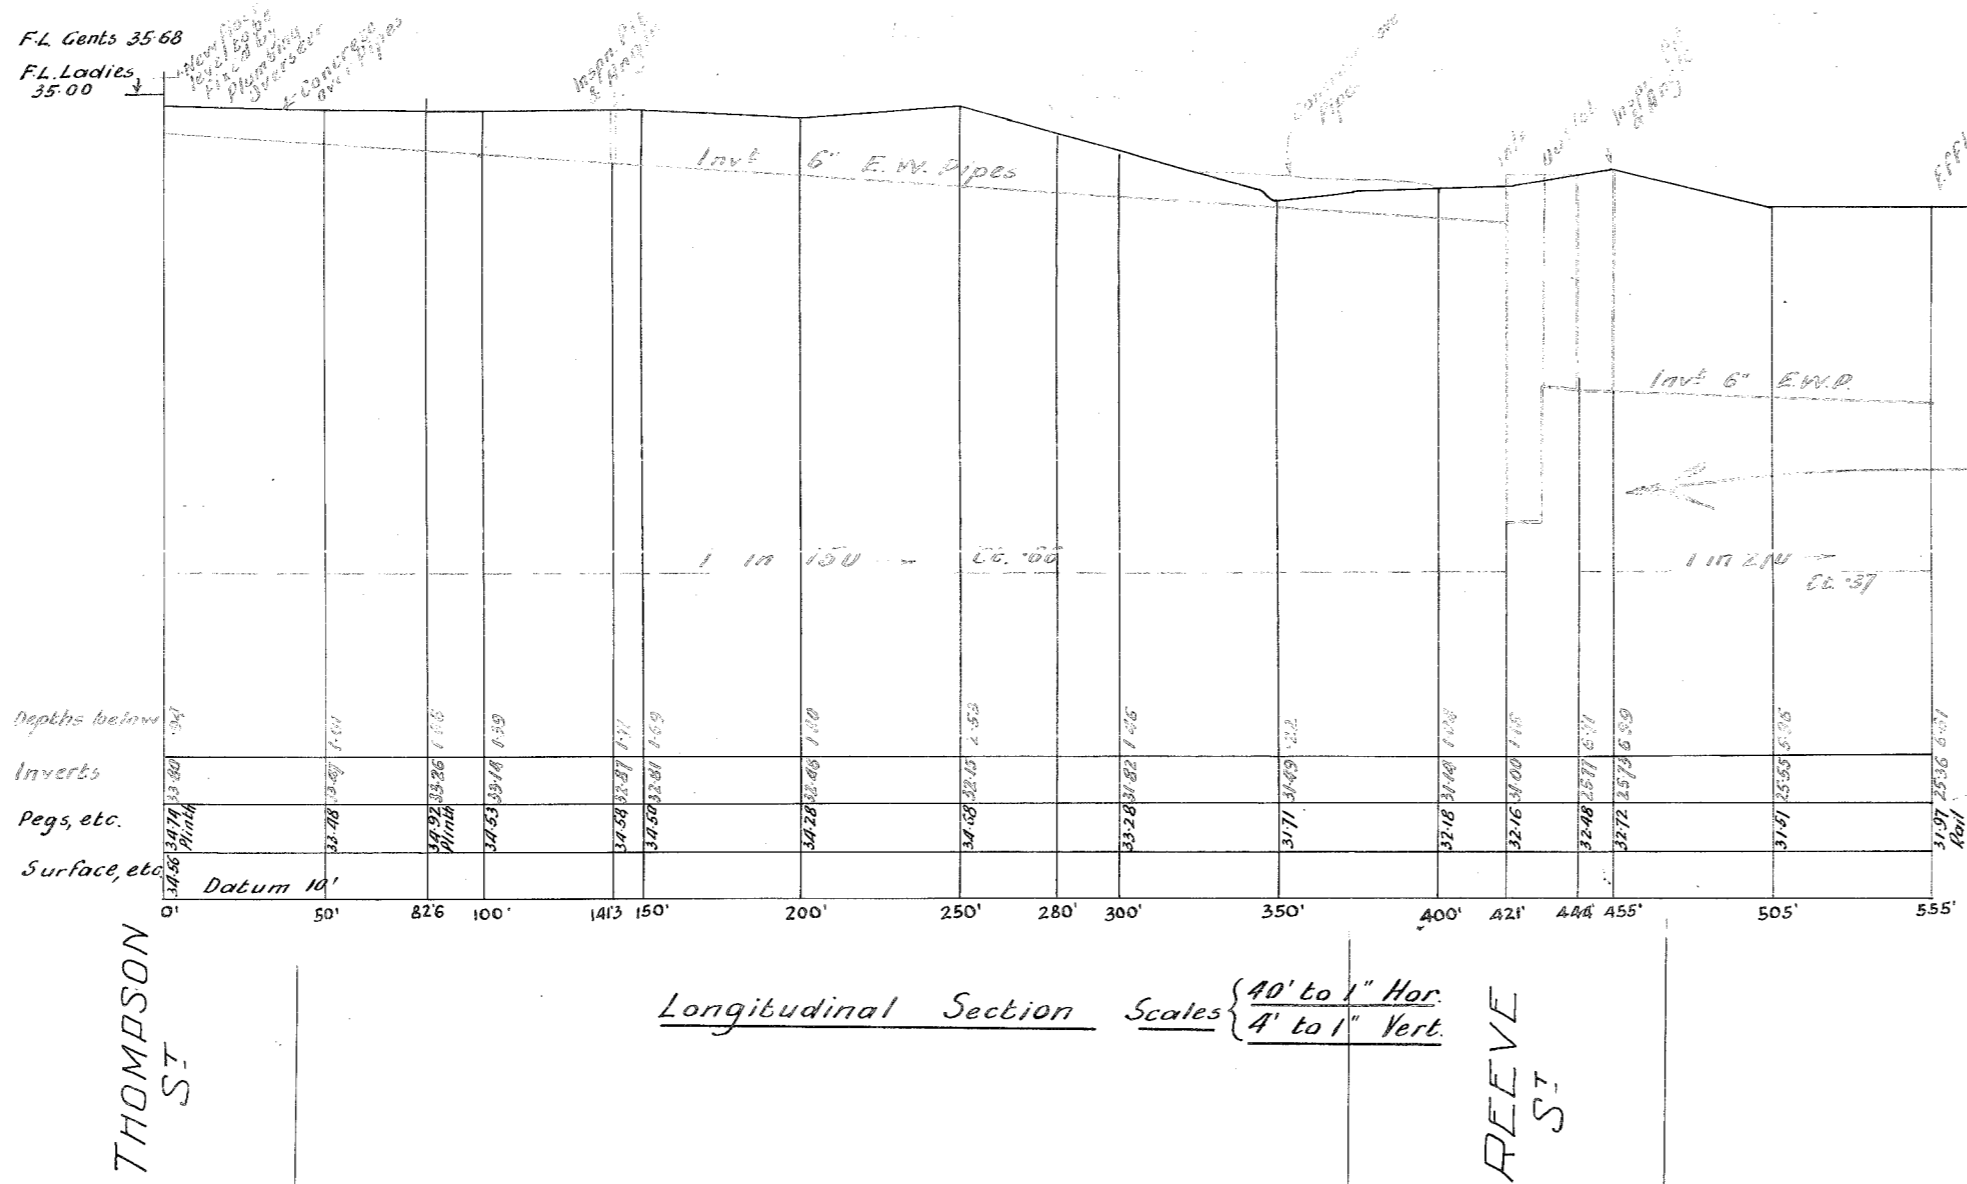

CUNNINGHAM ST

REEVE ST

PEARSON ST

DESAILLY ST

RAYMOND ST

