


352
NEW SERIES
DATA
1.11.37

— V . R —
— SHELLEY —

— SIGNALLING ARRANGEMENTS —

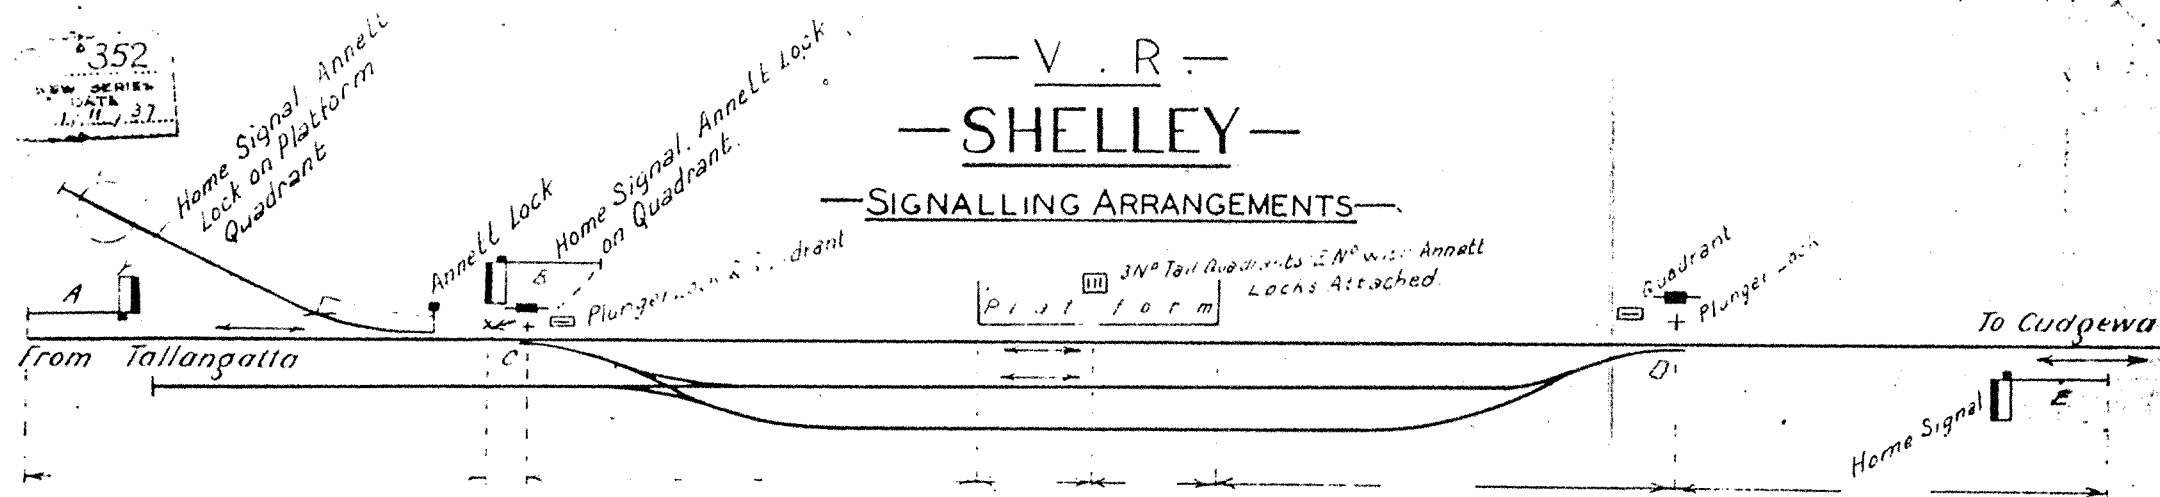

Signal	Mechanically Detects
A	Points C Normal & Plunger in when worked from Platform
E	Points D Normal & Plunger in when worked from Platform

Points	Detector
C	
D	

Post	Height	Type
Down Home B		
Up Home B		
Home E		

3/15/15

F482

Shelley