


215

215


V. R.
DAYLESFORD
 Improved Sanitary Accommodation
 Scale 4 Feet to an Inch

14465/13 W.W.

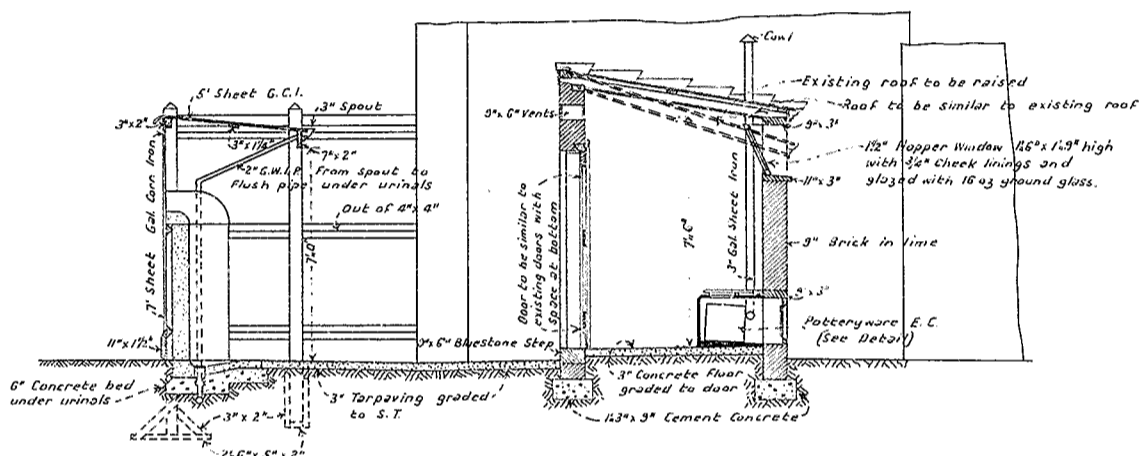

SECTION A.A.

P L A T F O R M

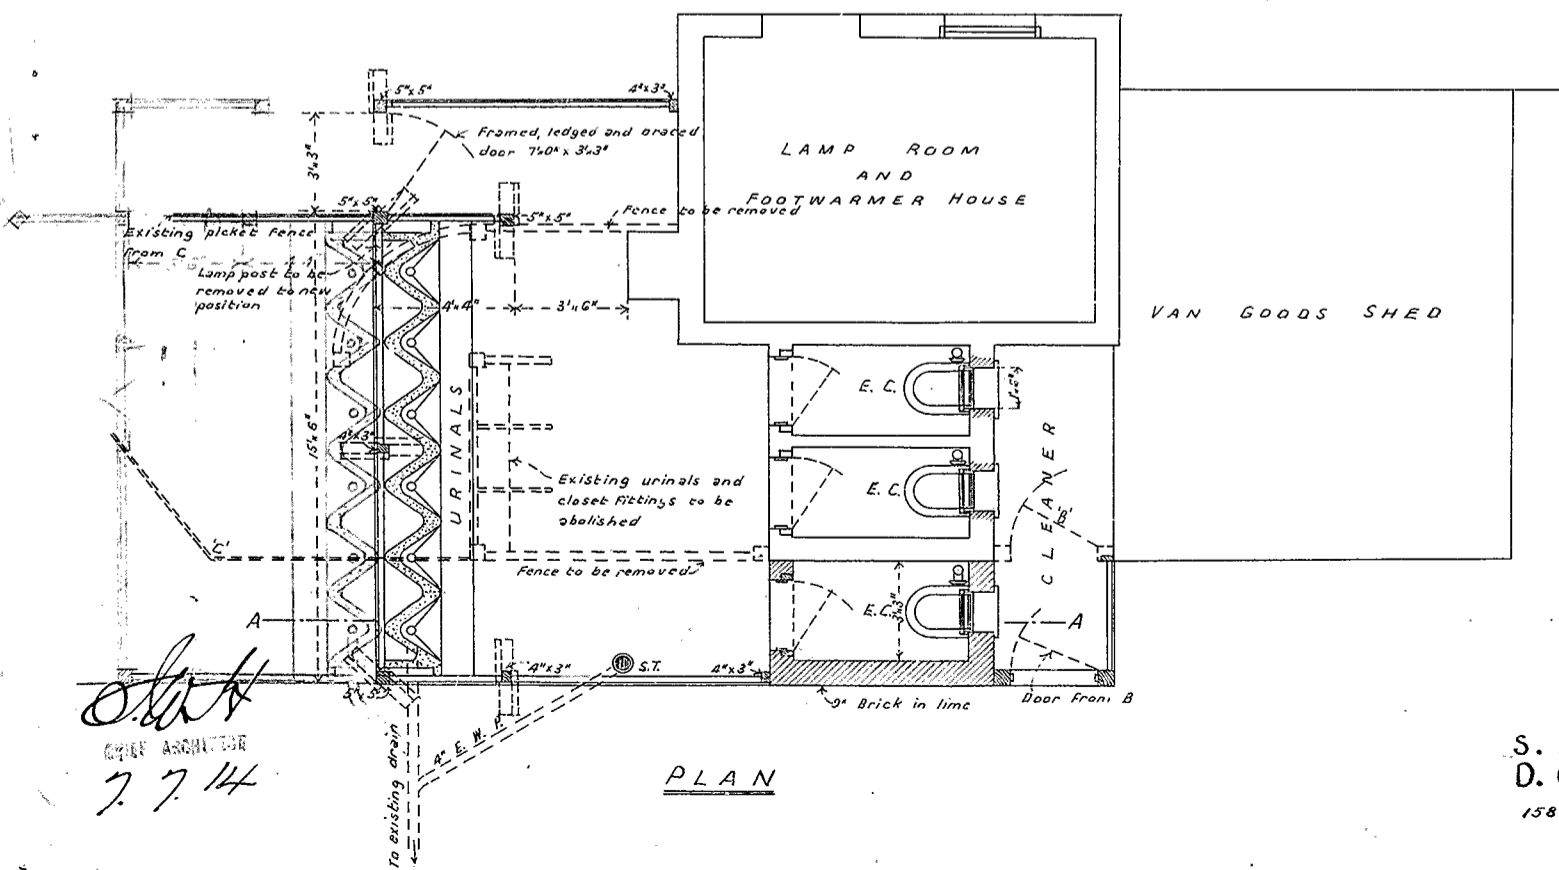

PLAN

S.H.
 CIVIL ARCHITECT
 7.7.14

S. 215.
 D. 67.
 1585-14