


V. R.  
**GUILD FORD**

SCALE 40'-1"

*H. Bellard*  
29. 1. 26

*J. H. Ballard* per *per*  
Chief Engineer of Way and Works  
27. 1. 26

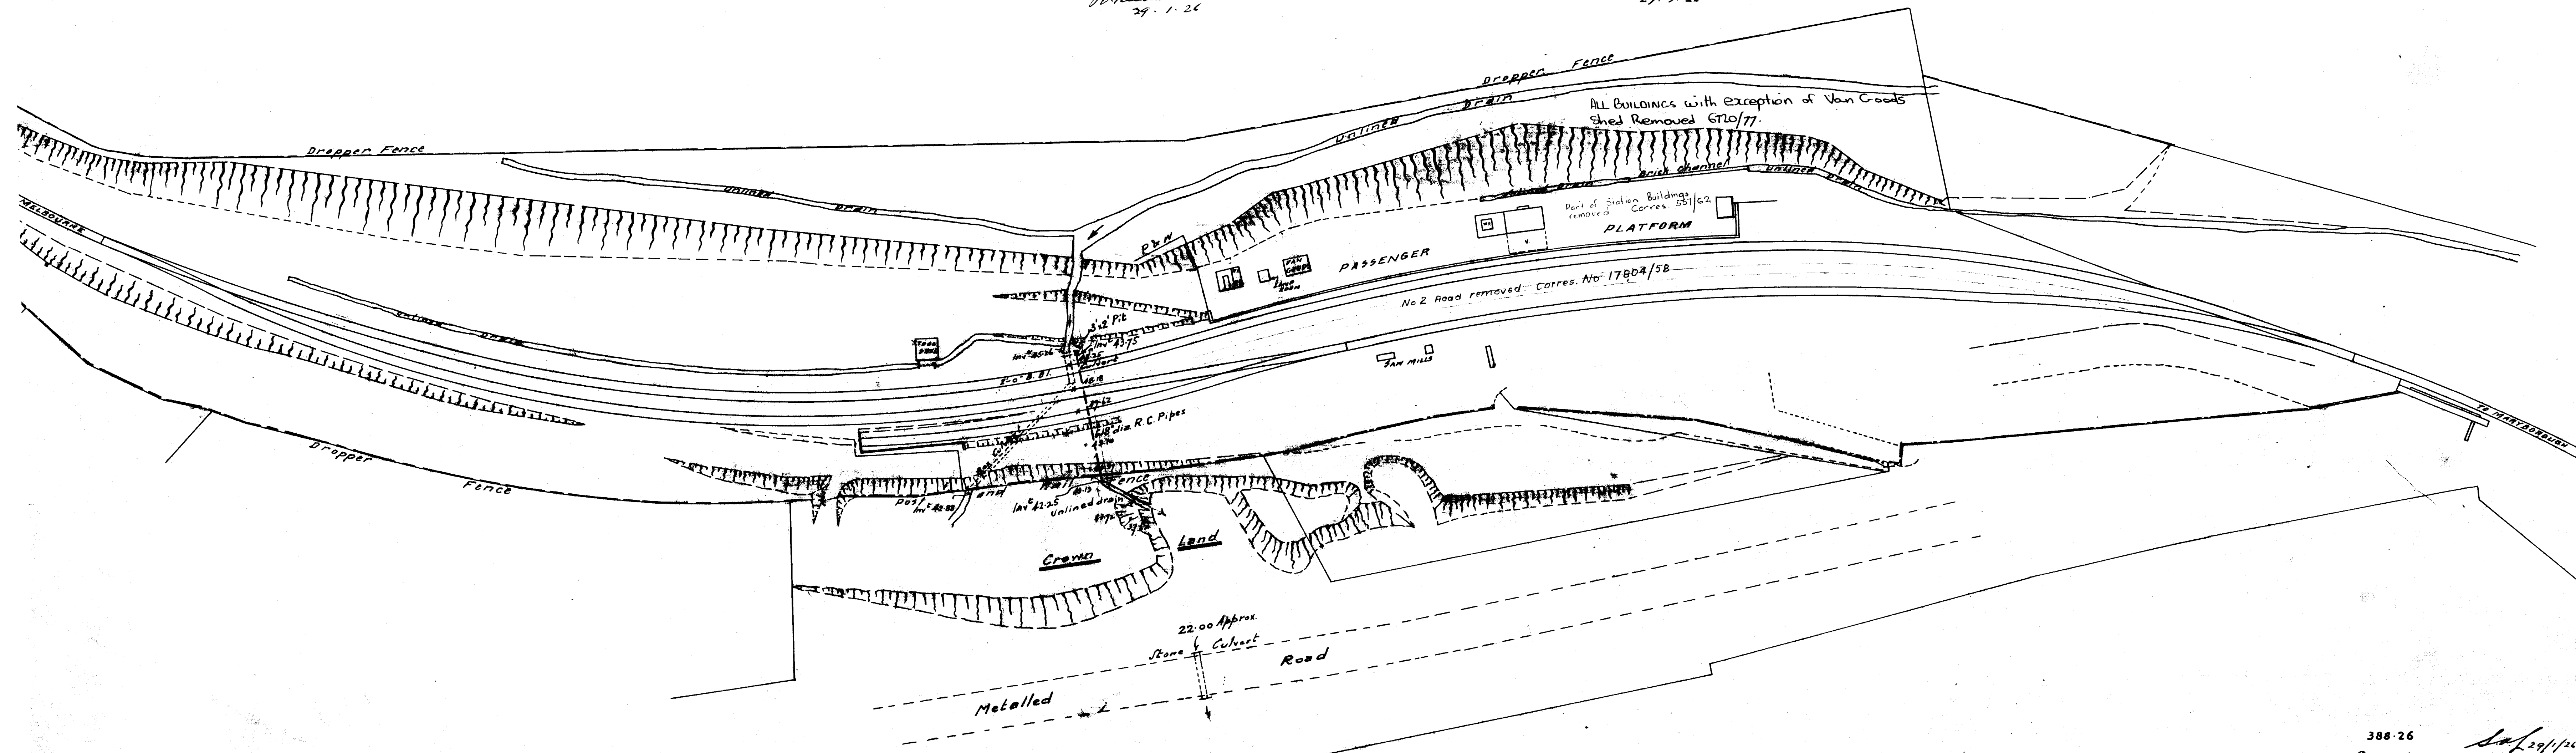

461-1

461-1