


V. R.

ELECTRIFICATION OF MELBOURNE SUBURBAN RAILWAYS

HAWTHORN TO KEW

Amended, July, 1915, and Novr 1919.

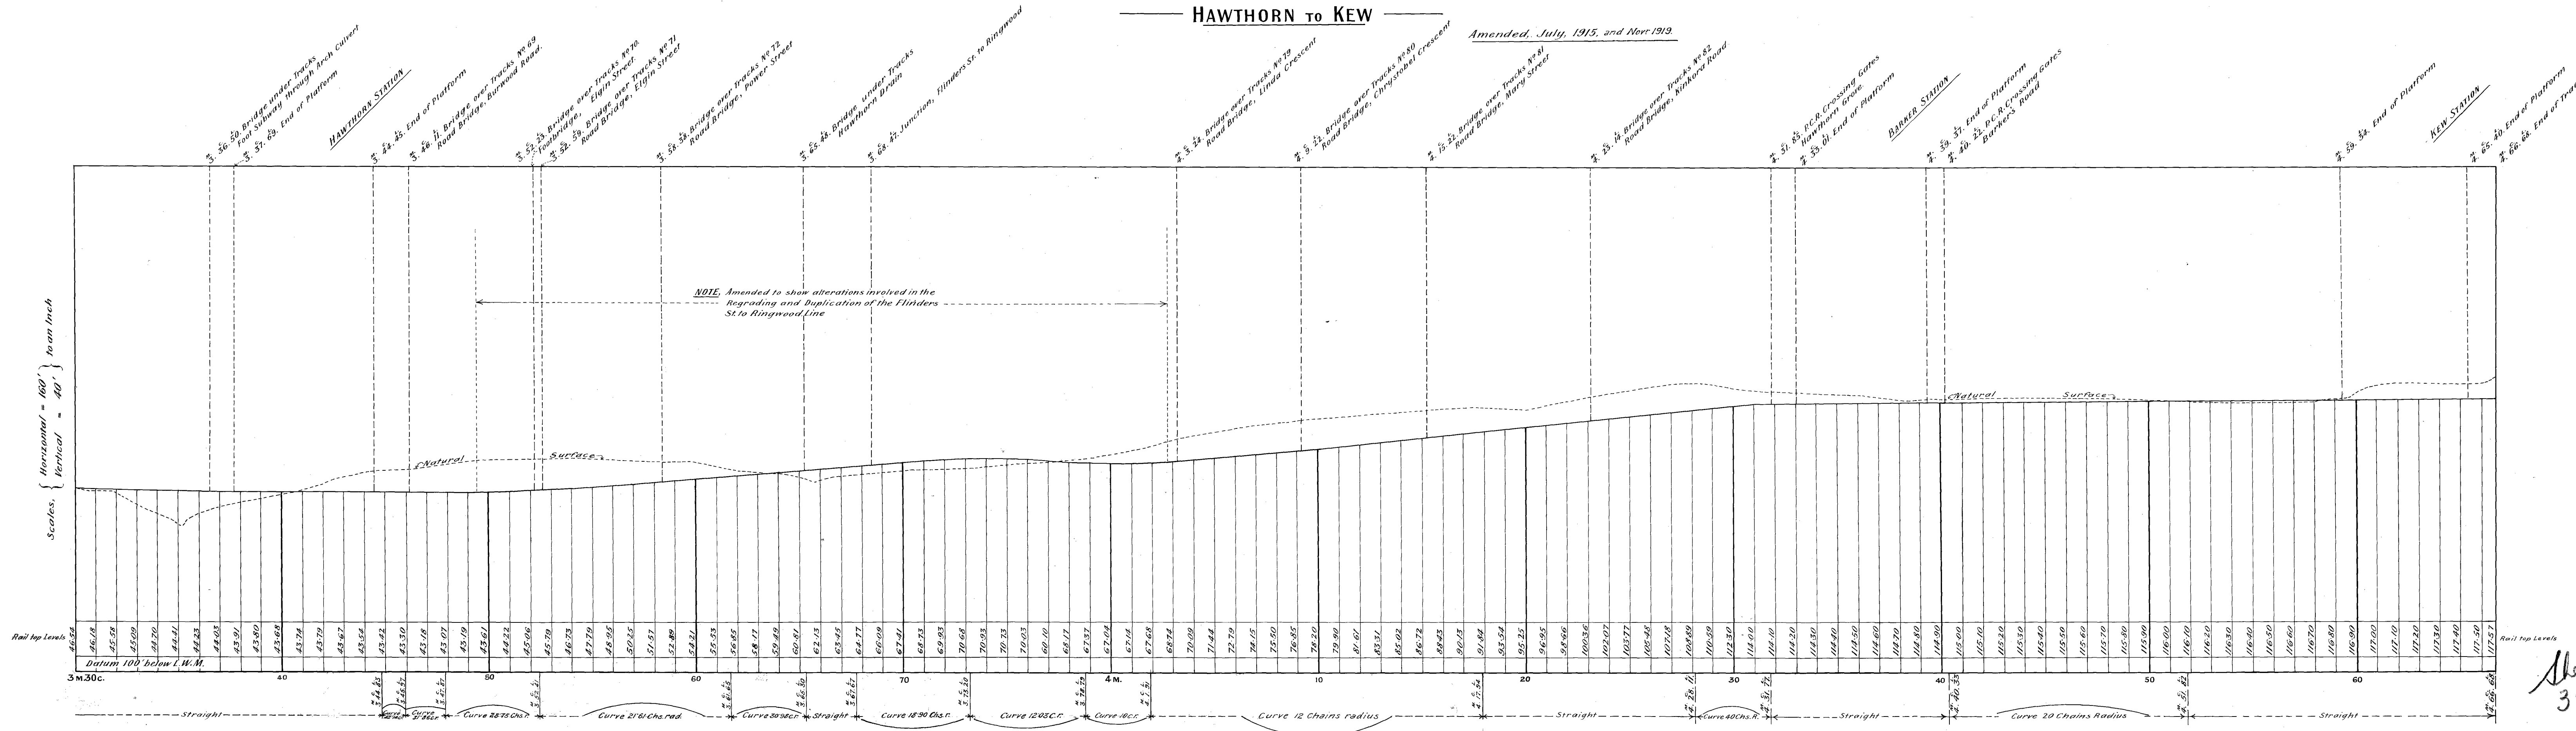

Scales, { Horizontal = 160' to an Inch, Vertical = 40' to an Inch }

Rail top Levels: 46.54, 46.18, 45.58, 45.00, 44.70, 44.41, 44.23, 44.03, 43.91, 43.80, 43.68, 43.74, 43.79, 43.67, 43.54, 43.42, 43.30, 43.18, 43.07, 43.19, 43.61, 44.22, 45.06, 45.79, 46.73, 47.79, 48.95, 50.25, 51.57, 52.89, 54.21, 55.53, 56.85, 58.17, 59.49, 60.81, 62.13, 63.45, 64.77, 66.09, 67.41, 68.73, 69.95, 70.68, 70.93, 70.73, 70.03, 69.10, 68.17, 67.37, 67.04, 67.14, 67.68, 68.74, 70.09, 71.44, 72.79, 74.15, 75.50, 76.85, 78.20, 79.90, 81.61, 83.31, 85.02, 86.72, 88.43, 90.13, 91.84, 93.54, 95.25, 96.95, 98.66, 100.36, 102.07, 103.77, 105.48, 107.18, 108.89, 110.59, 112.30, 114.00, 114.10, 114.20, 114.30, 114.40, 114.50, 114.60, 114.70, 114.80, 114.90, 115.00, 115.10, 115.20, 115.30, 115.40, 115.50, 115.60, 115.70, 115.80, 115.90, 116.00, 116.10, 116.20, 116.30, 116.40, 116.50, 116.60, 116.70, 116.80, 116.90, 117.00, 117.10, 117.20, 117.30, 117.40, 117.50, 117.57

Sheet 3 of 3