


-VR- KIATA Station Ground

Plan showing drainage complained of in Corr ^{08/146} ₁₁₋₁₁
 Scale 40 Feet to 1 Inch

W. Bartel
 Genl. Svec Engr

R. M. Howard
 Chief Engineer of Way and Works
 11. 2. 36

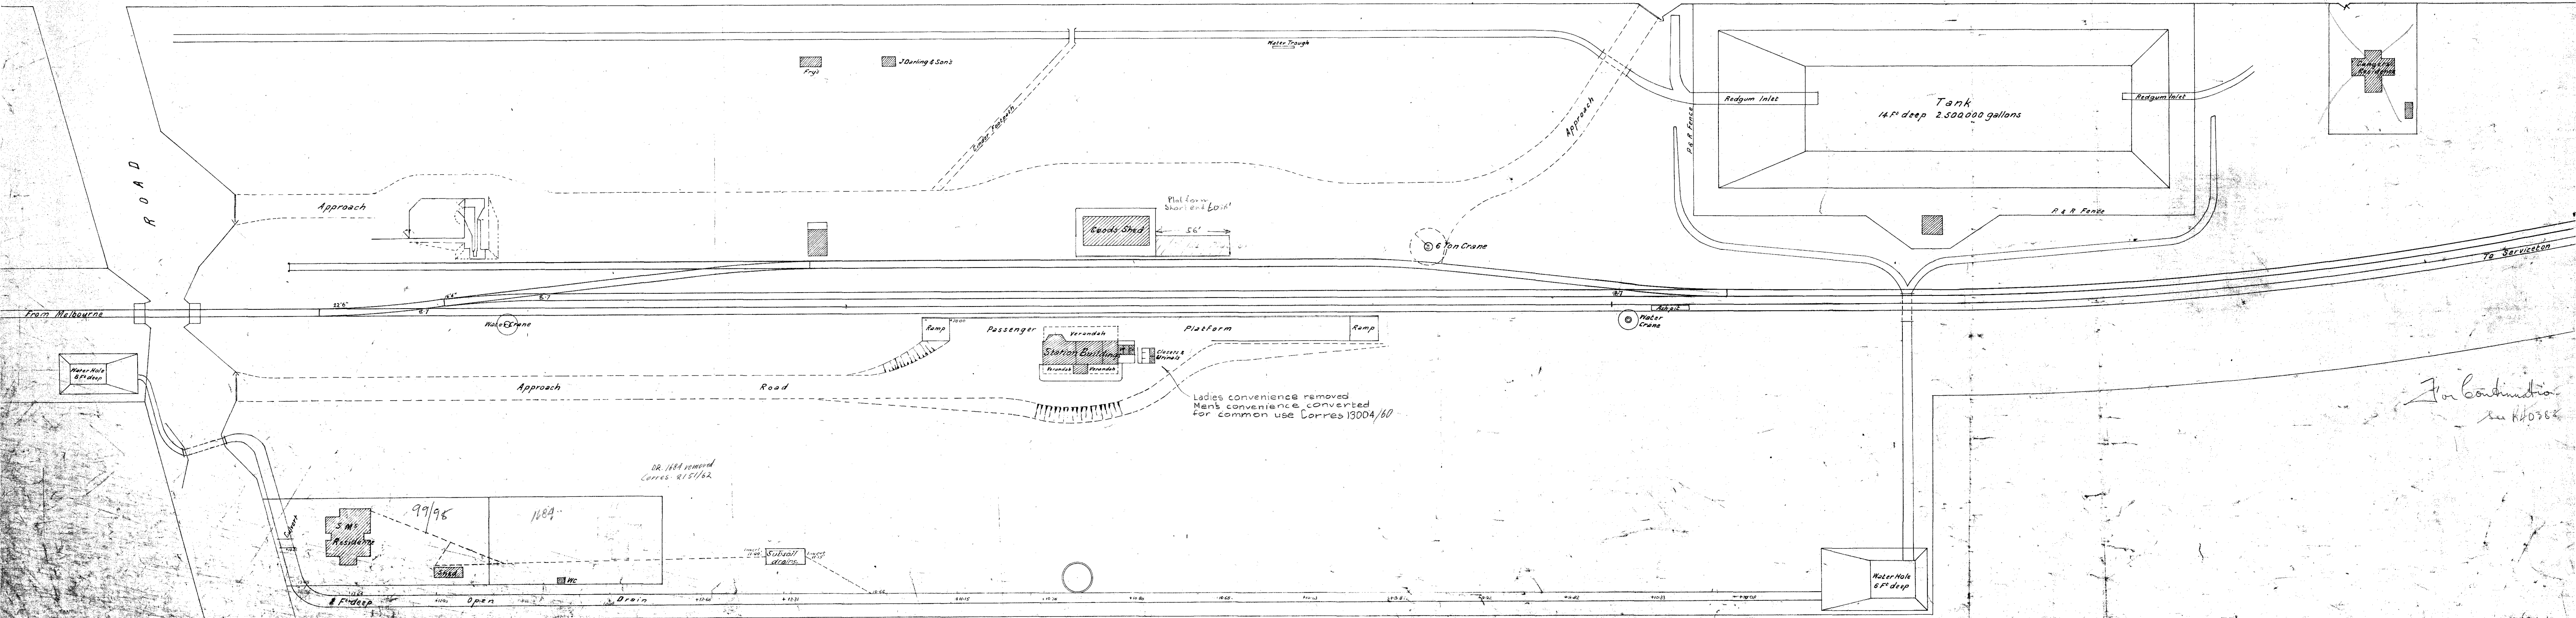

*For Continuation
 see K40368*