


27127  
B 14 1


58P

# V. R. MAROONA NEW STATION ISLAND PLATFORM VERANDAHS


CONTRACT NO. 29625.

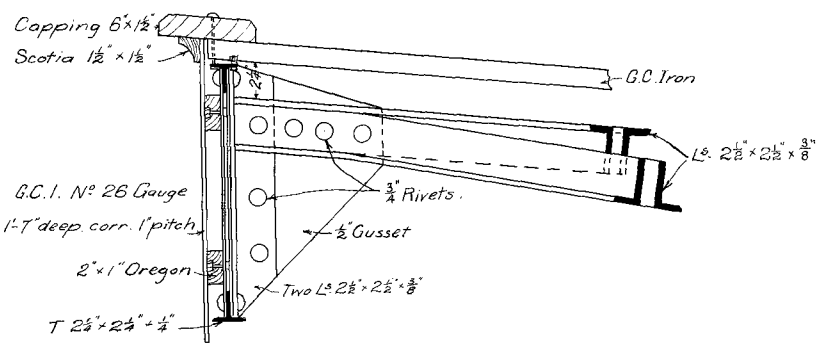


End of Principal  
Scale 1/2" = 1'-0"

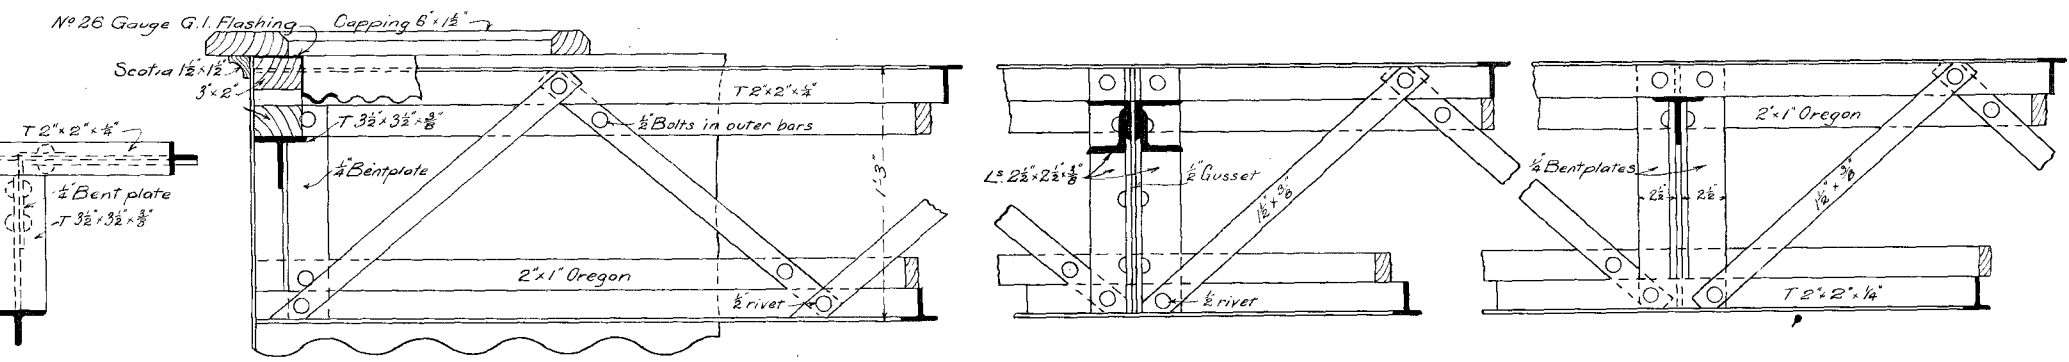


Detail of Girder & Screen  
Scale 1/2" = 1'-0"

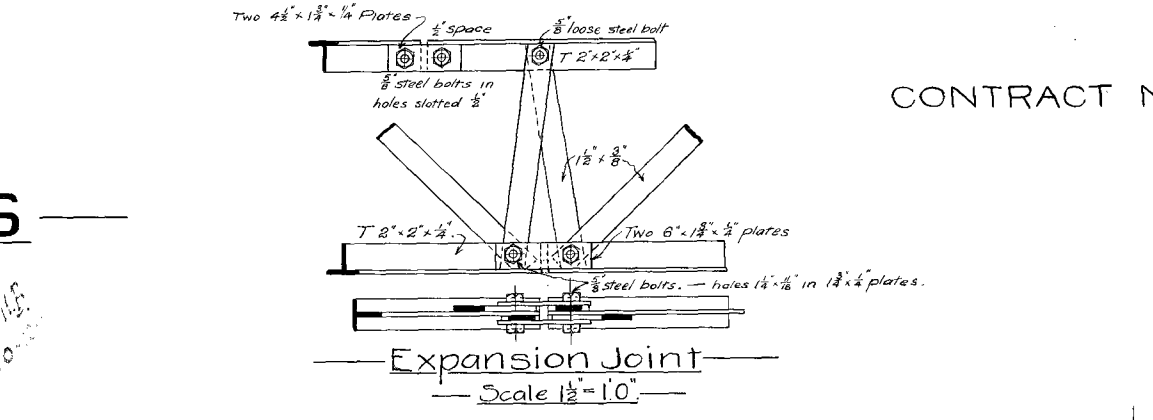

Expansion Joint  
Scale 1/2" = 1'-0"

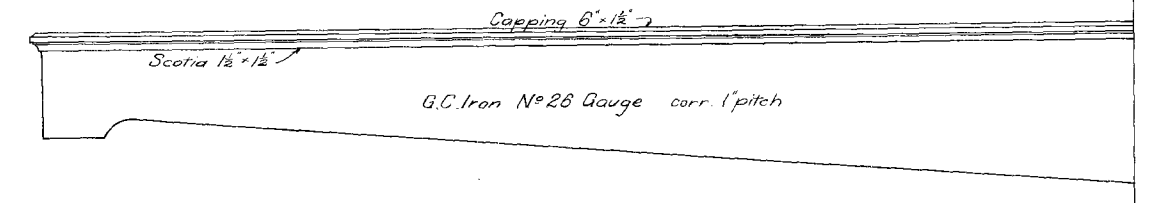


End Elevation  
Scale 1/2" = 1'-0"

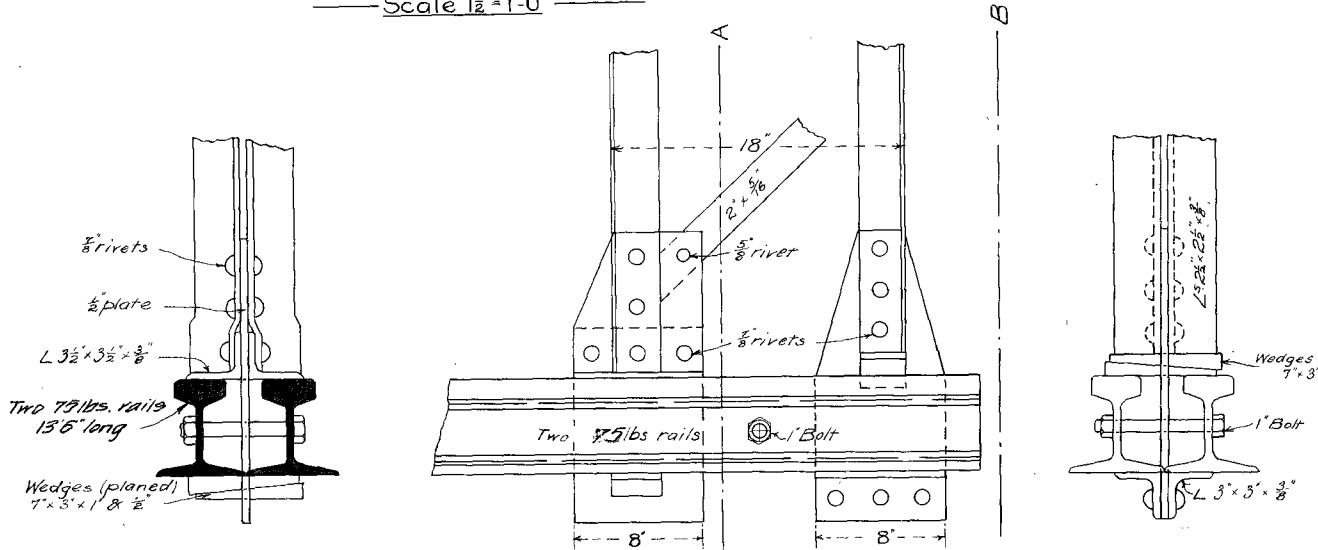


AtAA

Details of Principal  
Scale 1/2" = 1'-0"


AtBB

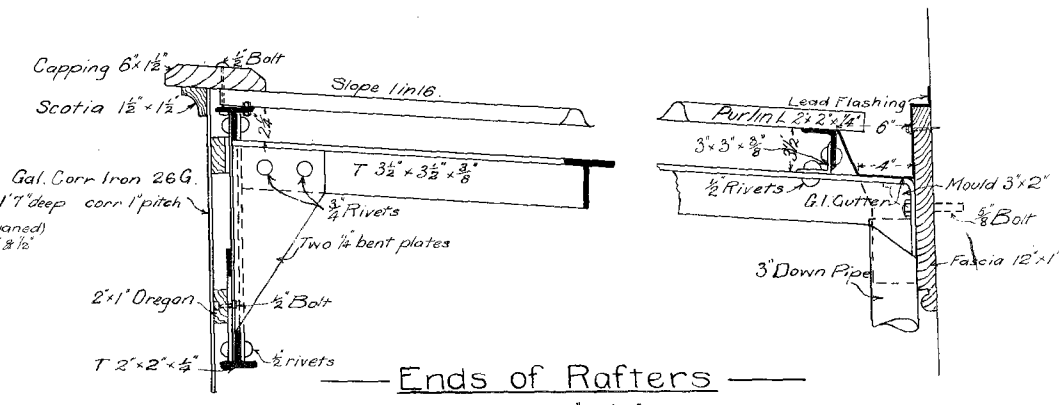


Ends of Rafters  
Scale 1/2" = 1'-0"

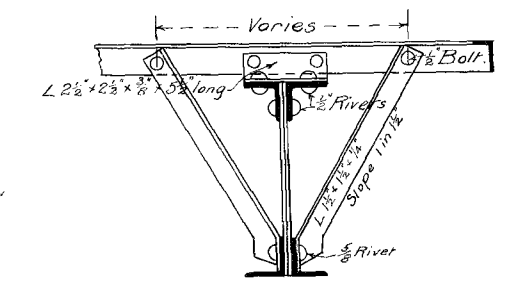


Stiffener to Purlin  
Scale 1/2" = 1'-0"

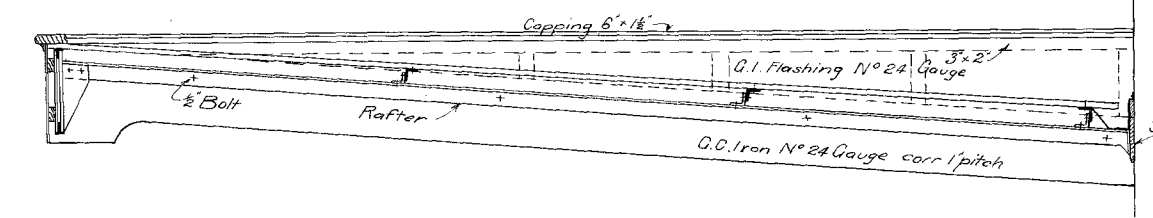


End Rafter  
Scale 1/2" = 1'-0"

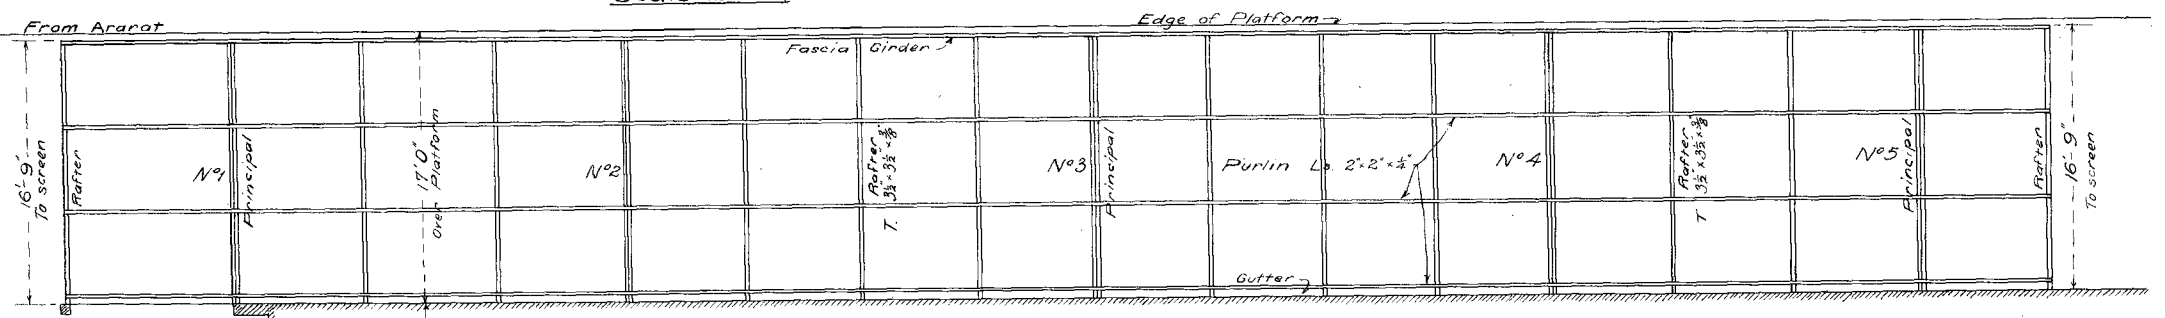


Station Buildings

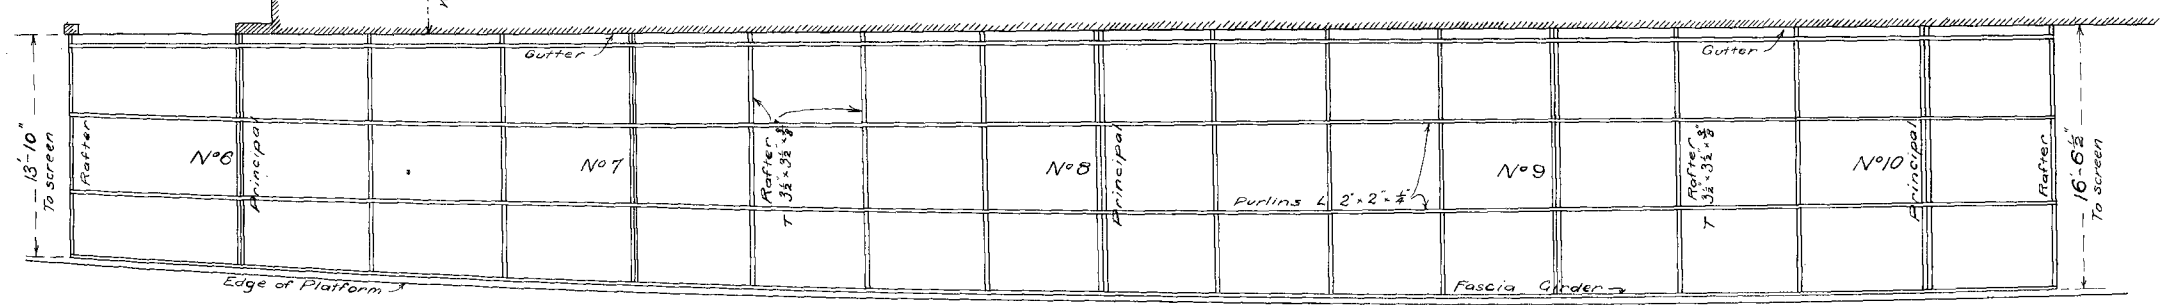


Plan  
Scale 1/2" = 1'-0"

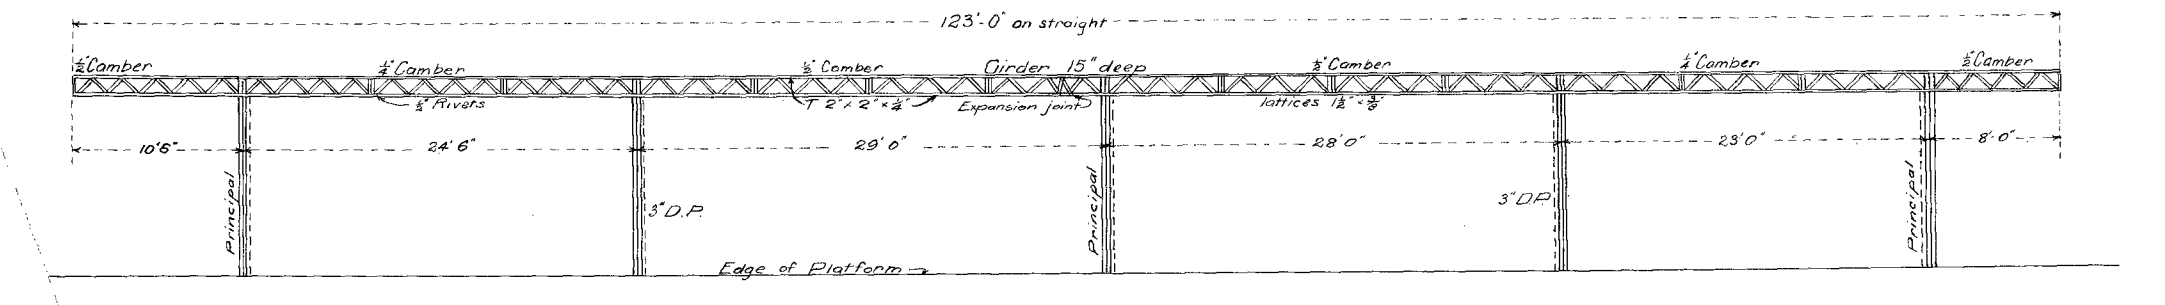



Elevation  
Scale 1/2" = 1'-0"

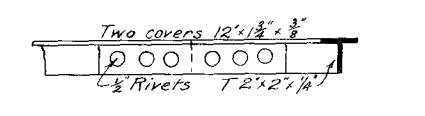


Joint in Girder  
Scale 1/2" = 1'-0"

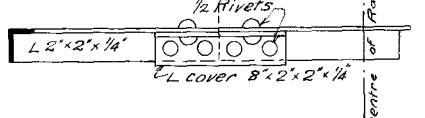

Joint in Purlin  
Scale 1/2" = 1'-0"

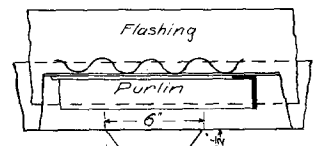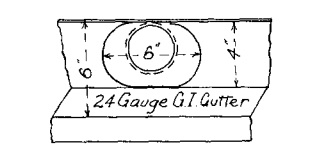

Hopper End of Downpipe  
Scale 1/2" = 1'-0"

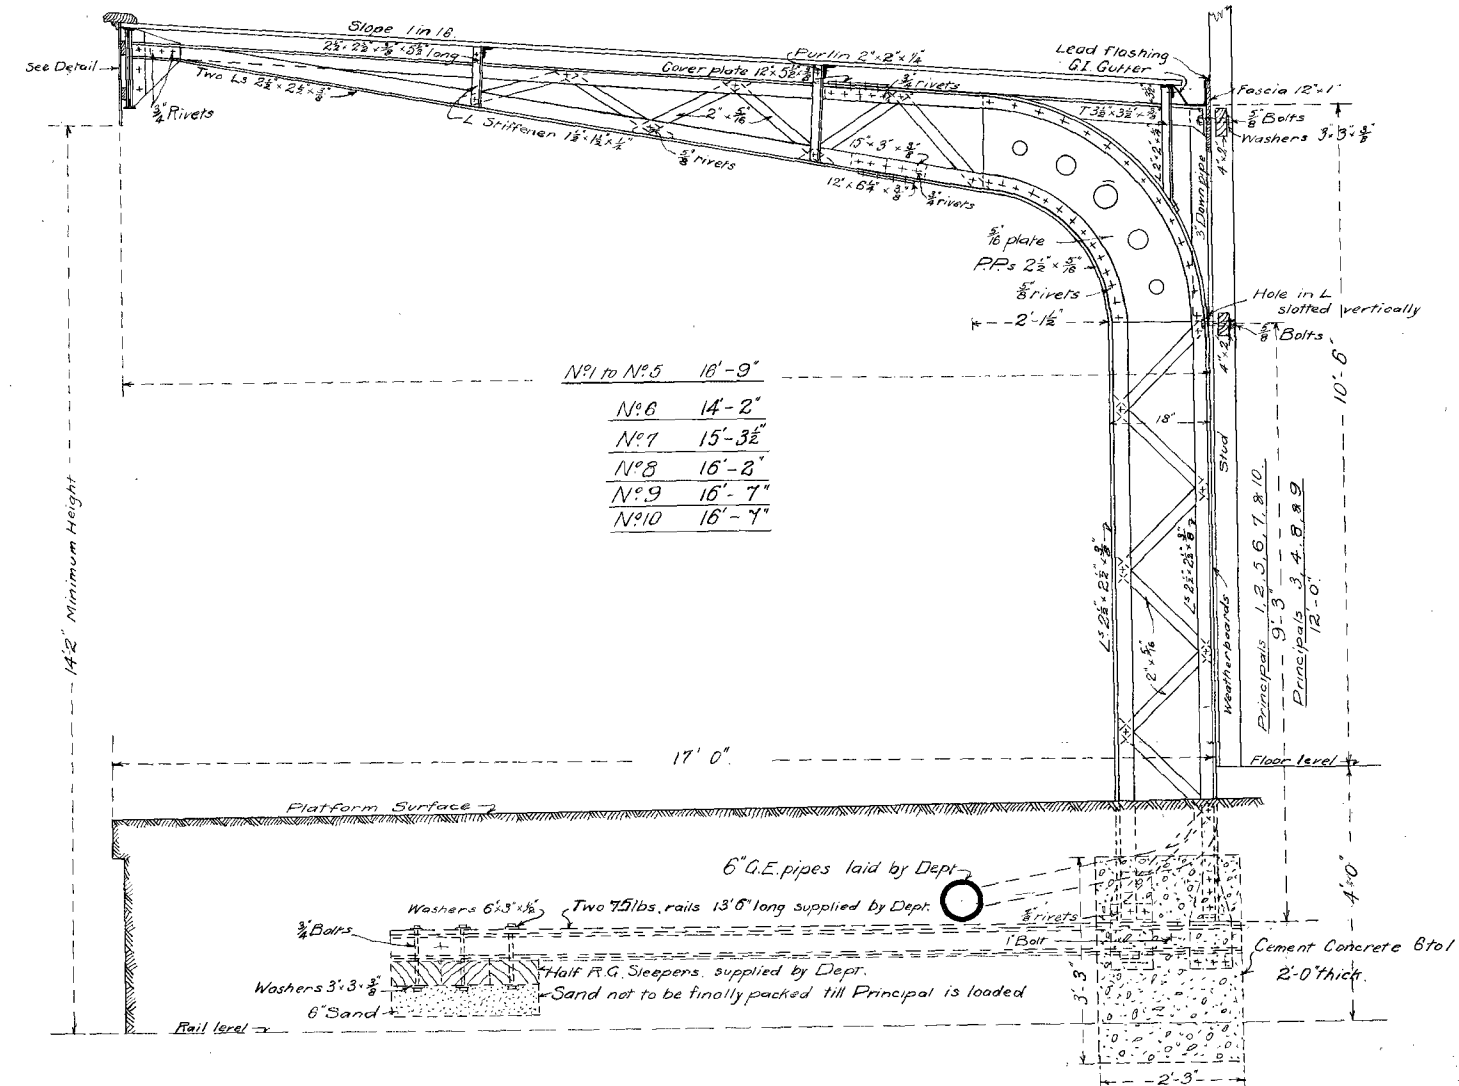

Principal  
Scale 1/2" = 1'-0"

A 17 54