

# VICTORIAN RAILWAYS. CARLSRUHE & DAYLESFORD LINE

SCALES HORIZONTAL 4 CHAINS TO AN INCH  
VERTICAL 1/40 FEET TO AN INCH


CONTRACT N<sup>o</sup> 1136.  
N<sup>o</sup> 1.

*B.M. On Cairn, Centre of S.W. Platform  
at Carlsruhe Station.  
COMMENCEMENT OF CONTRACT 1136  
AT 50m. 75c. 50L. ON  
M. & F. M. RAILWAY.*


*B.M. On Blackwood Tree 183 chs.  
from 50m. 75c. 50L. 1808  
OCCUPATION CROSSING  
13/6 Gates.*

*B.M. On Blackwood Tree 183 chs.  
from 50m. 75c. 50L. 1808  
OCCUPATION CROSSING  
13/6 Gates.*

*B.M. On Blackwood Tree 261 chs.  
from 50m. 75c. 50L. 1796  
OCCUPATION CROSSING  
13/6 Gates.*

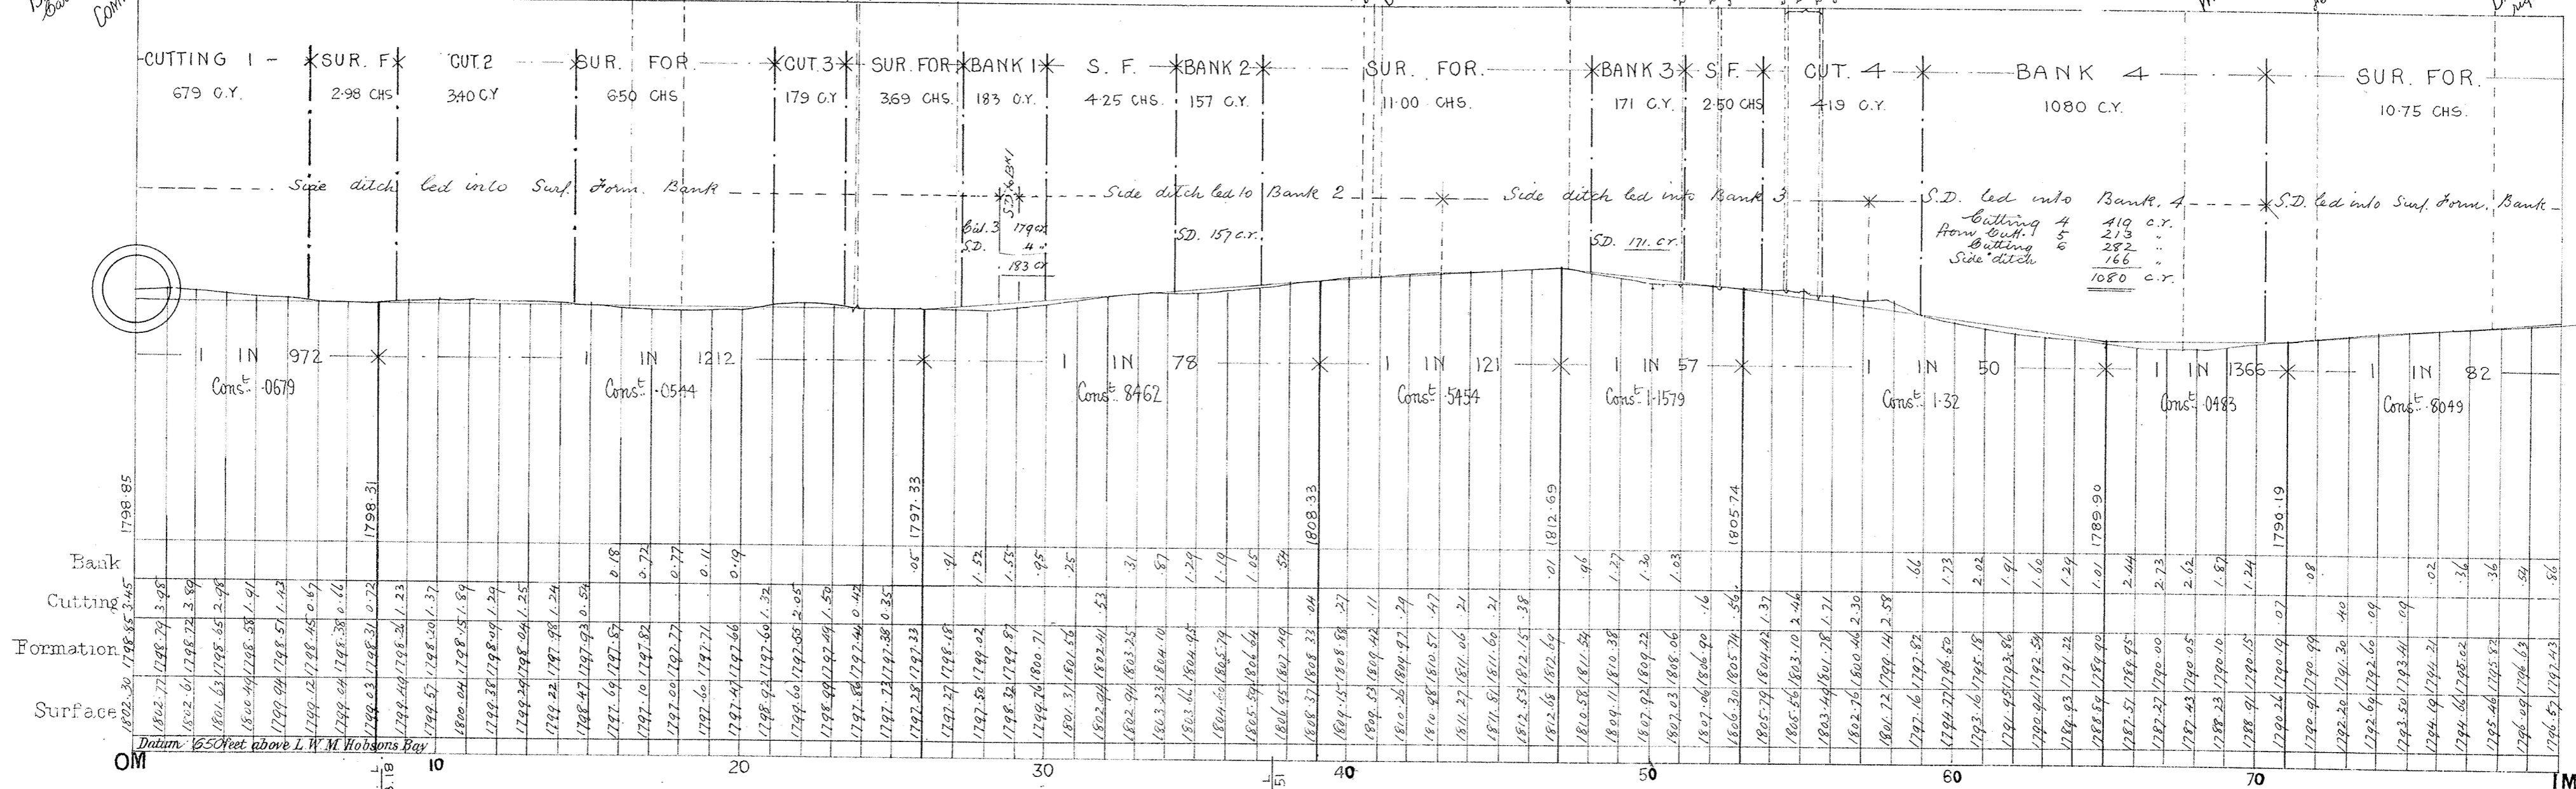

— STRAIGHT 314° 56' — CURVE 17 CHAINS RAD. — STRAIGHT 216° 05' —

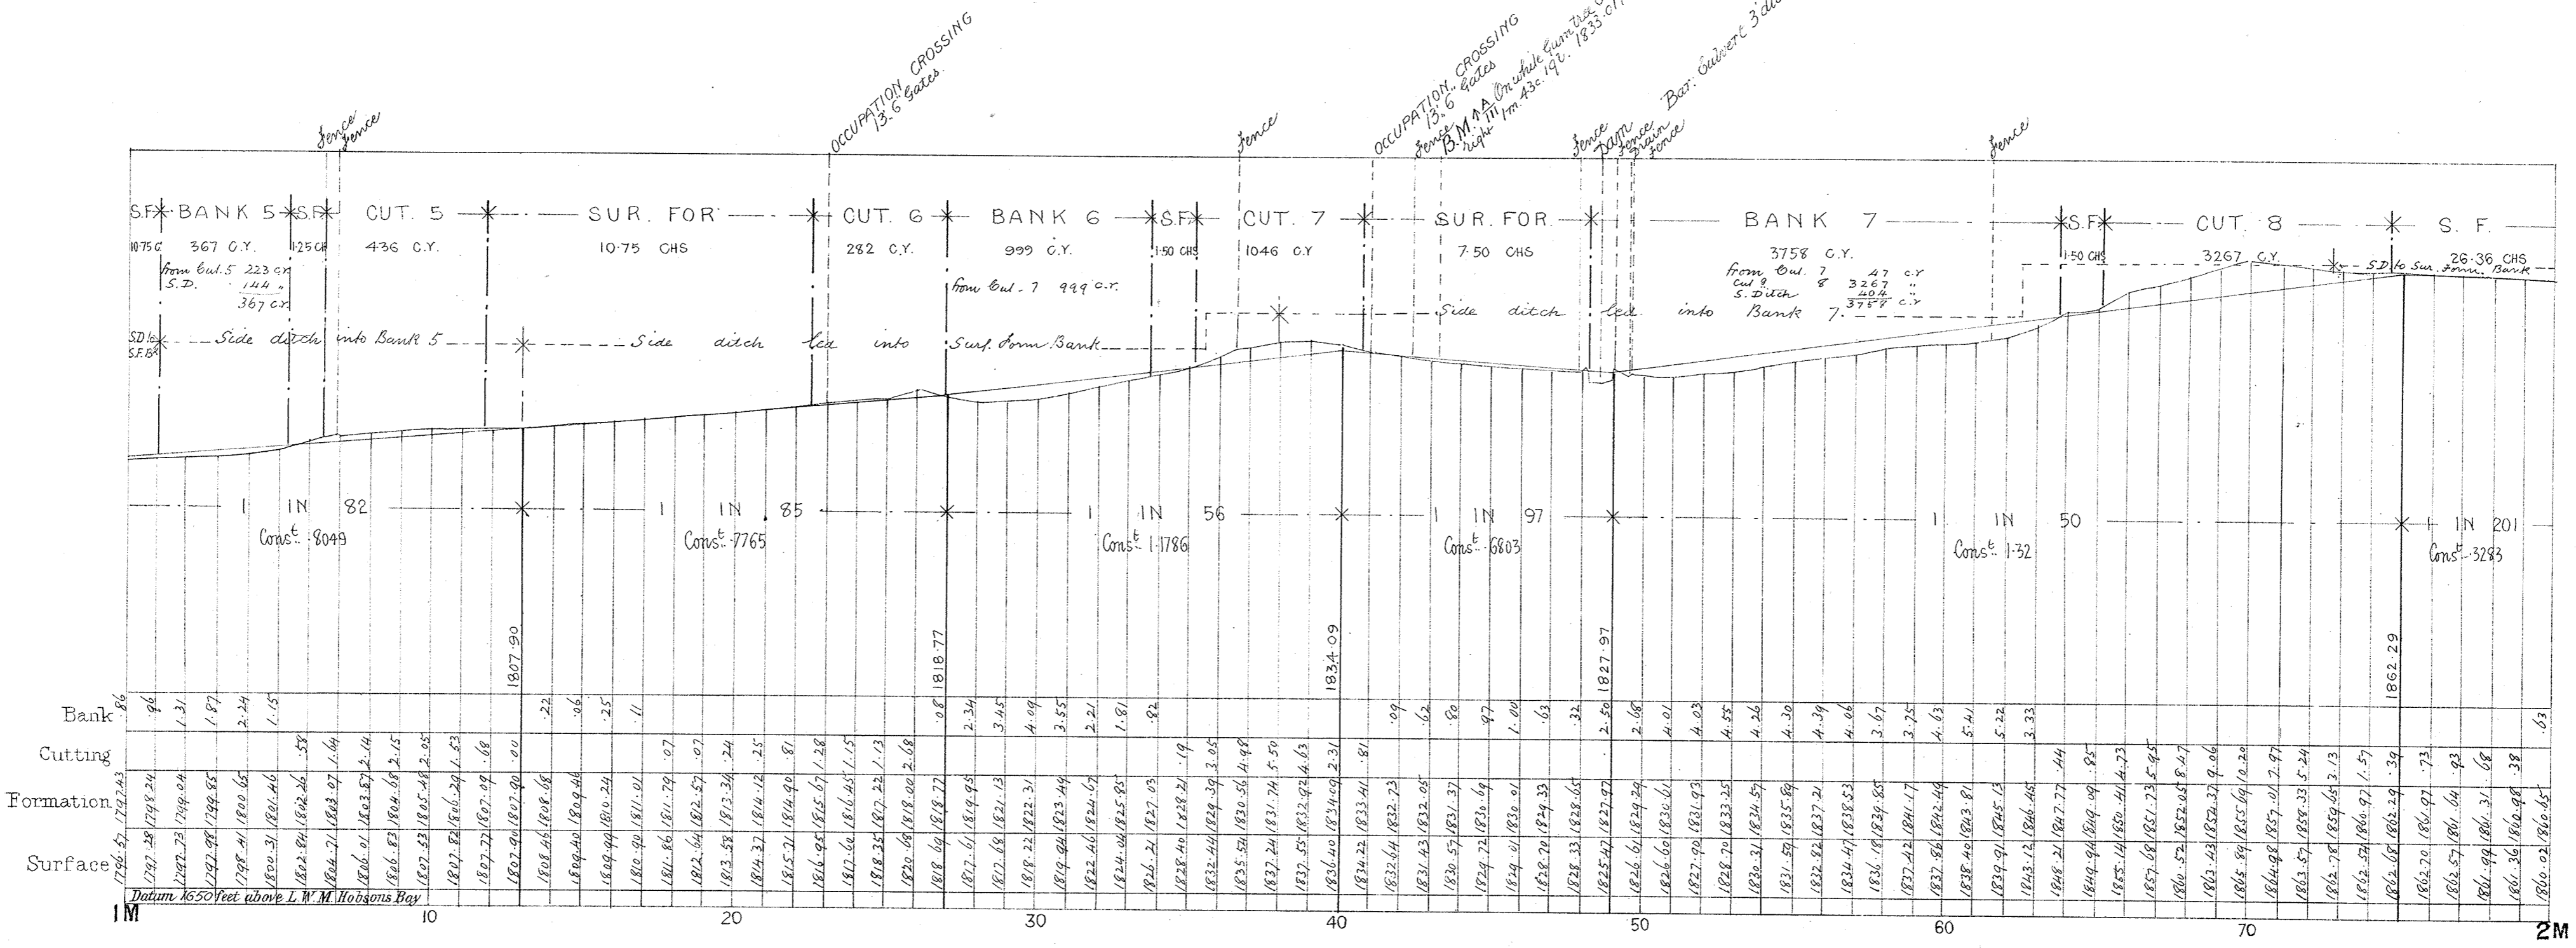

— STRAIGHT 216° 05' —