



VICTORIAN RAILWAYS, CARLSRUHE & DAYLESFORD LINE

SCALES
HORIZONTAL 4 CHAINS TO AN INCH
VERTICAL 1/40 FEET TO AN INCH

CONTRACT NO 1136
NO 3

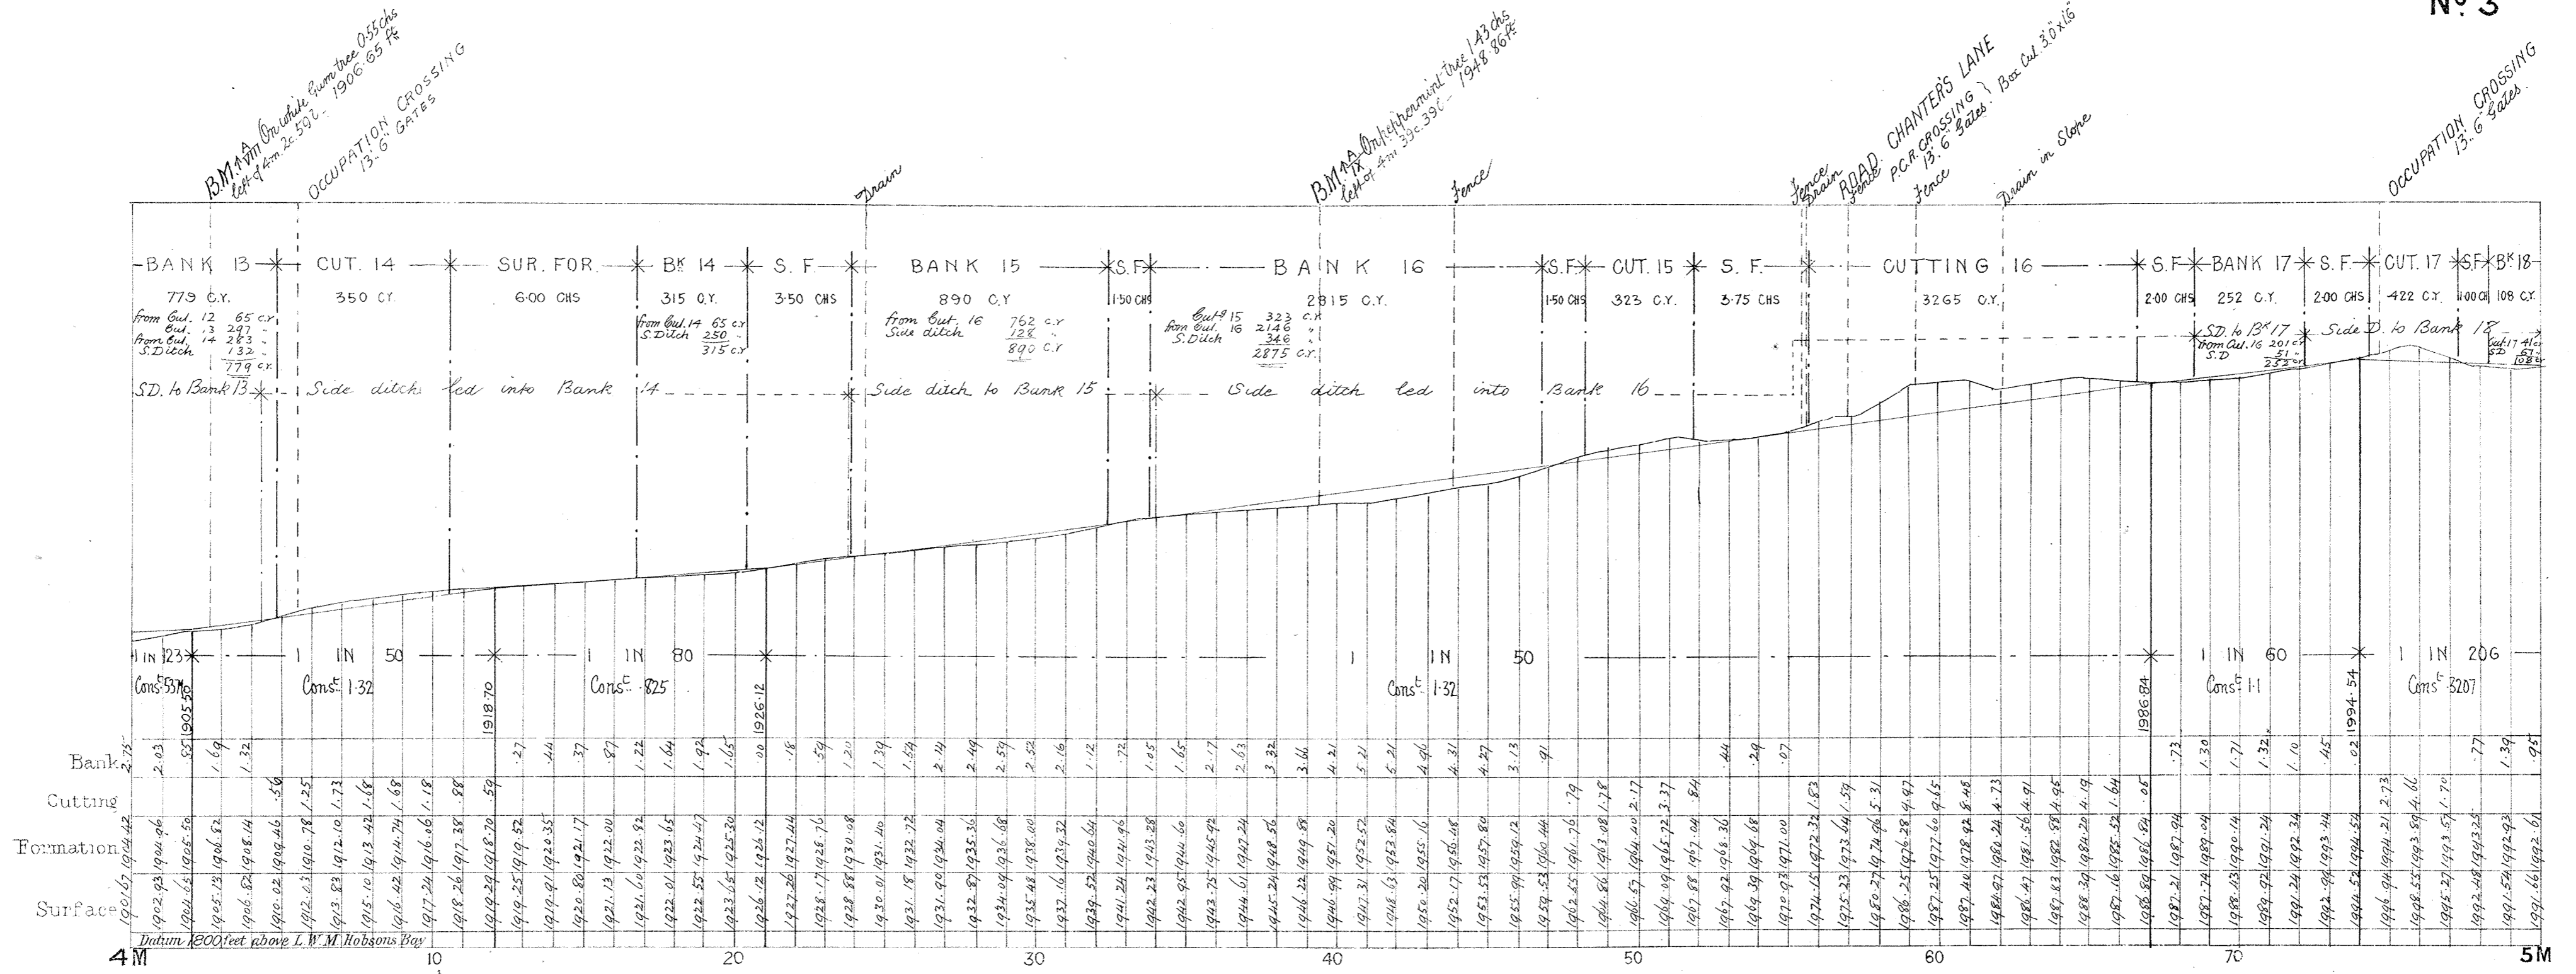

S T R A I G H T
223° 54'

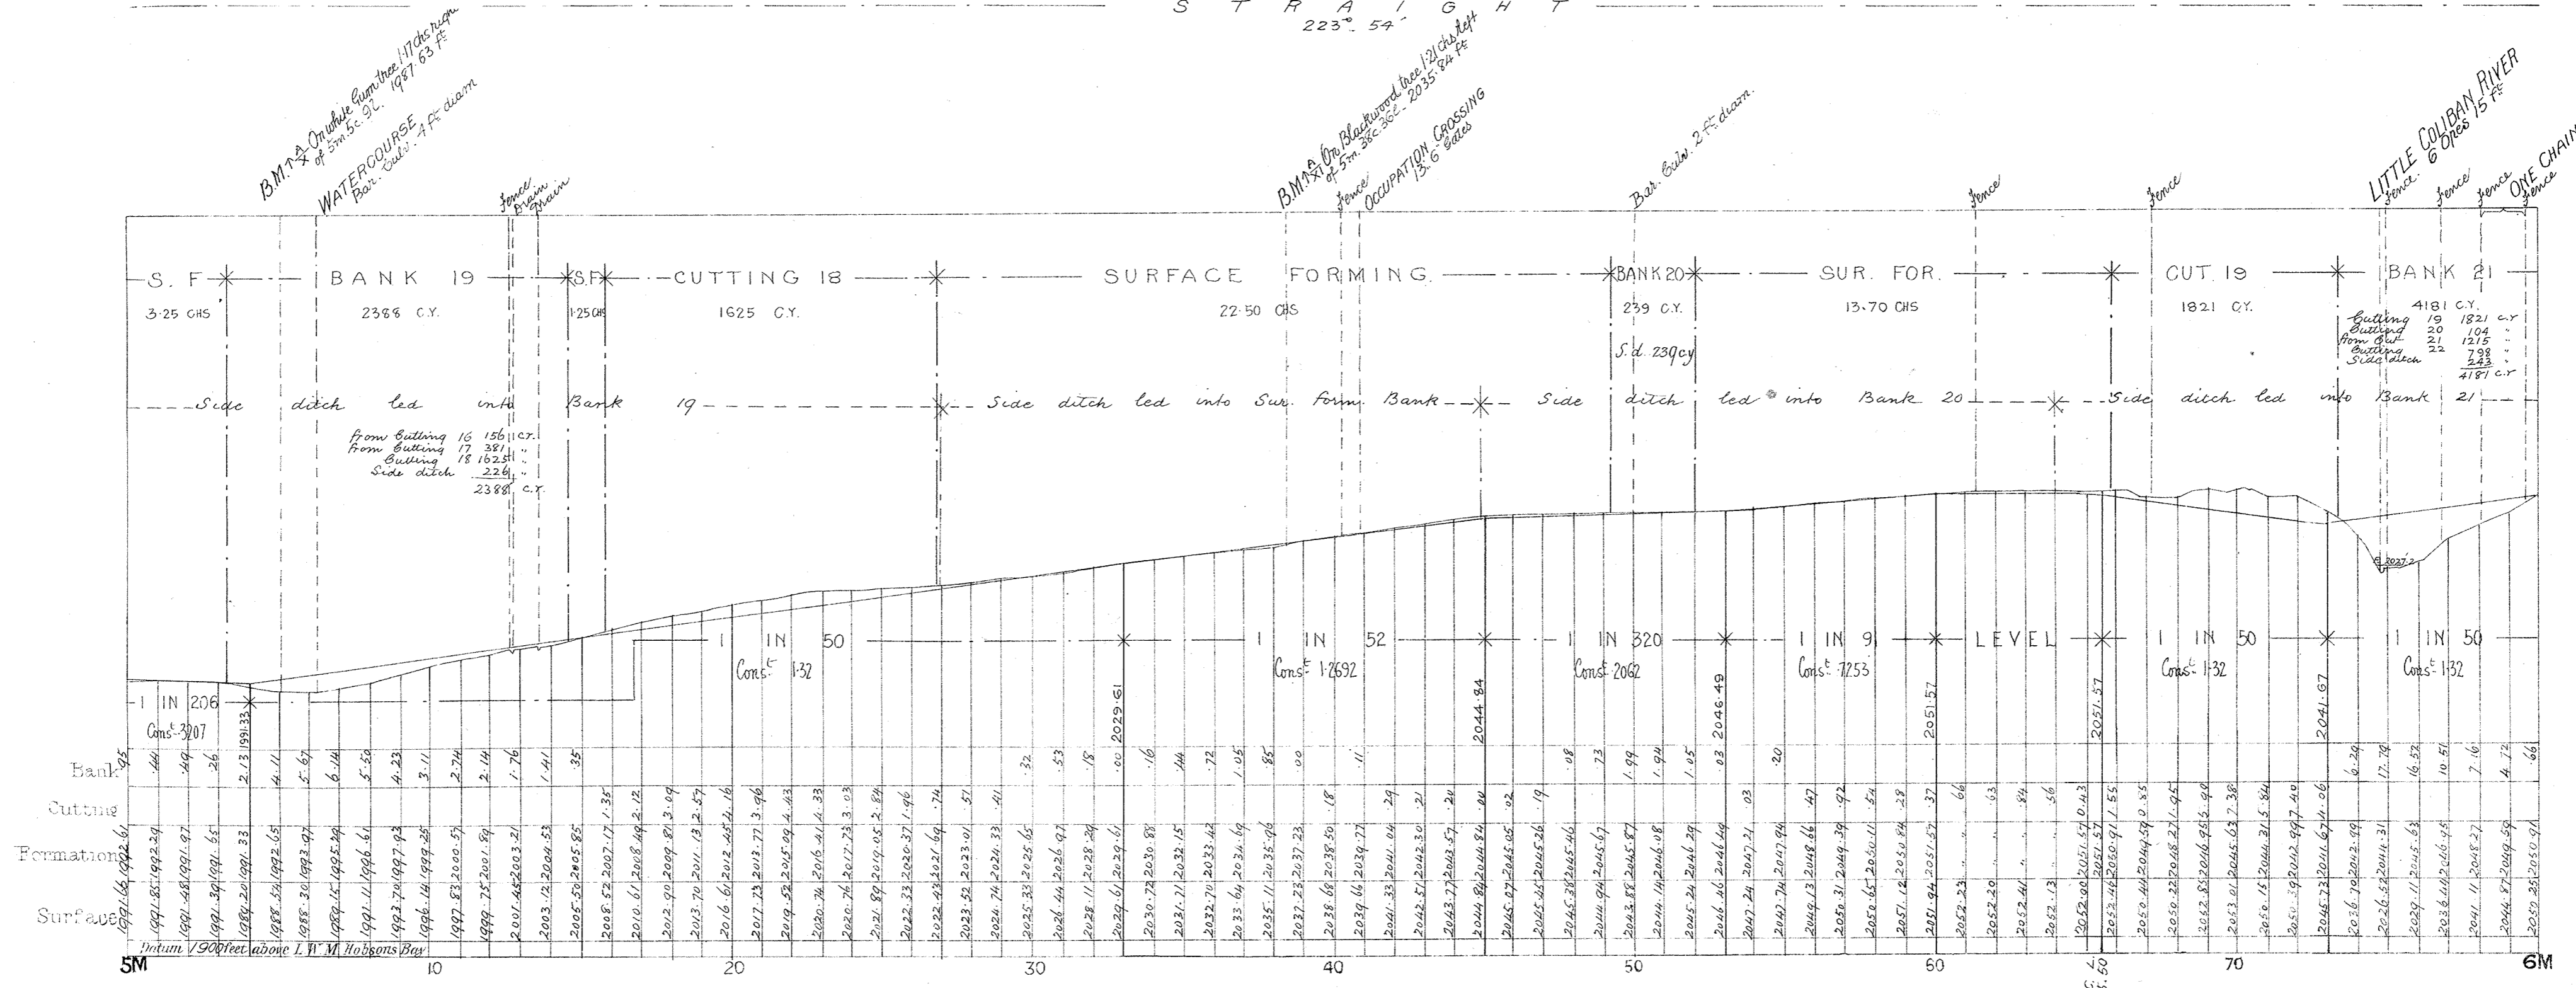

S T R A I G H T
223° 54'