
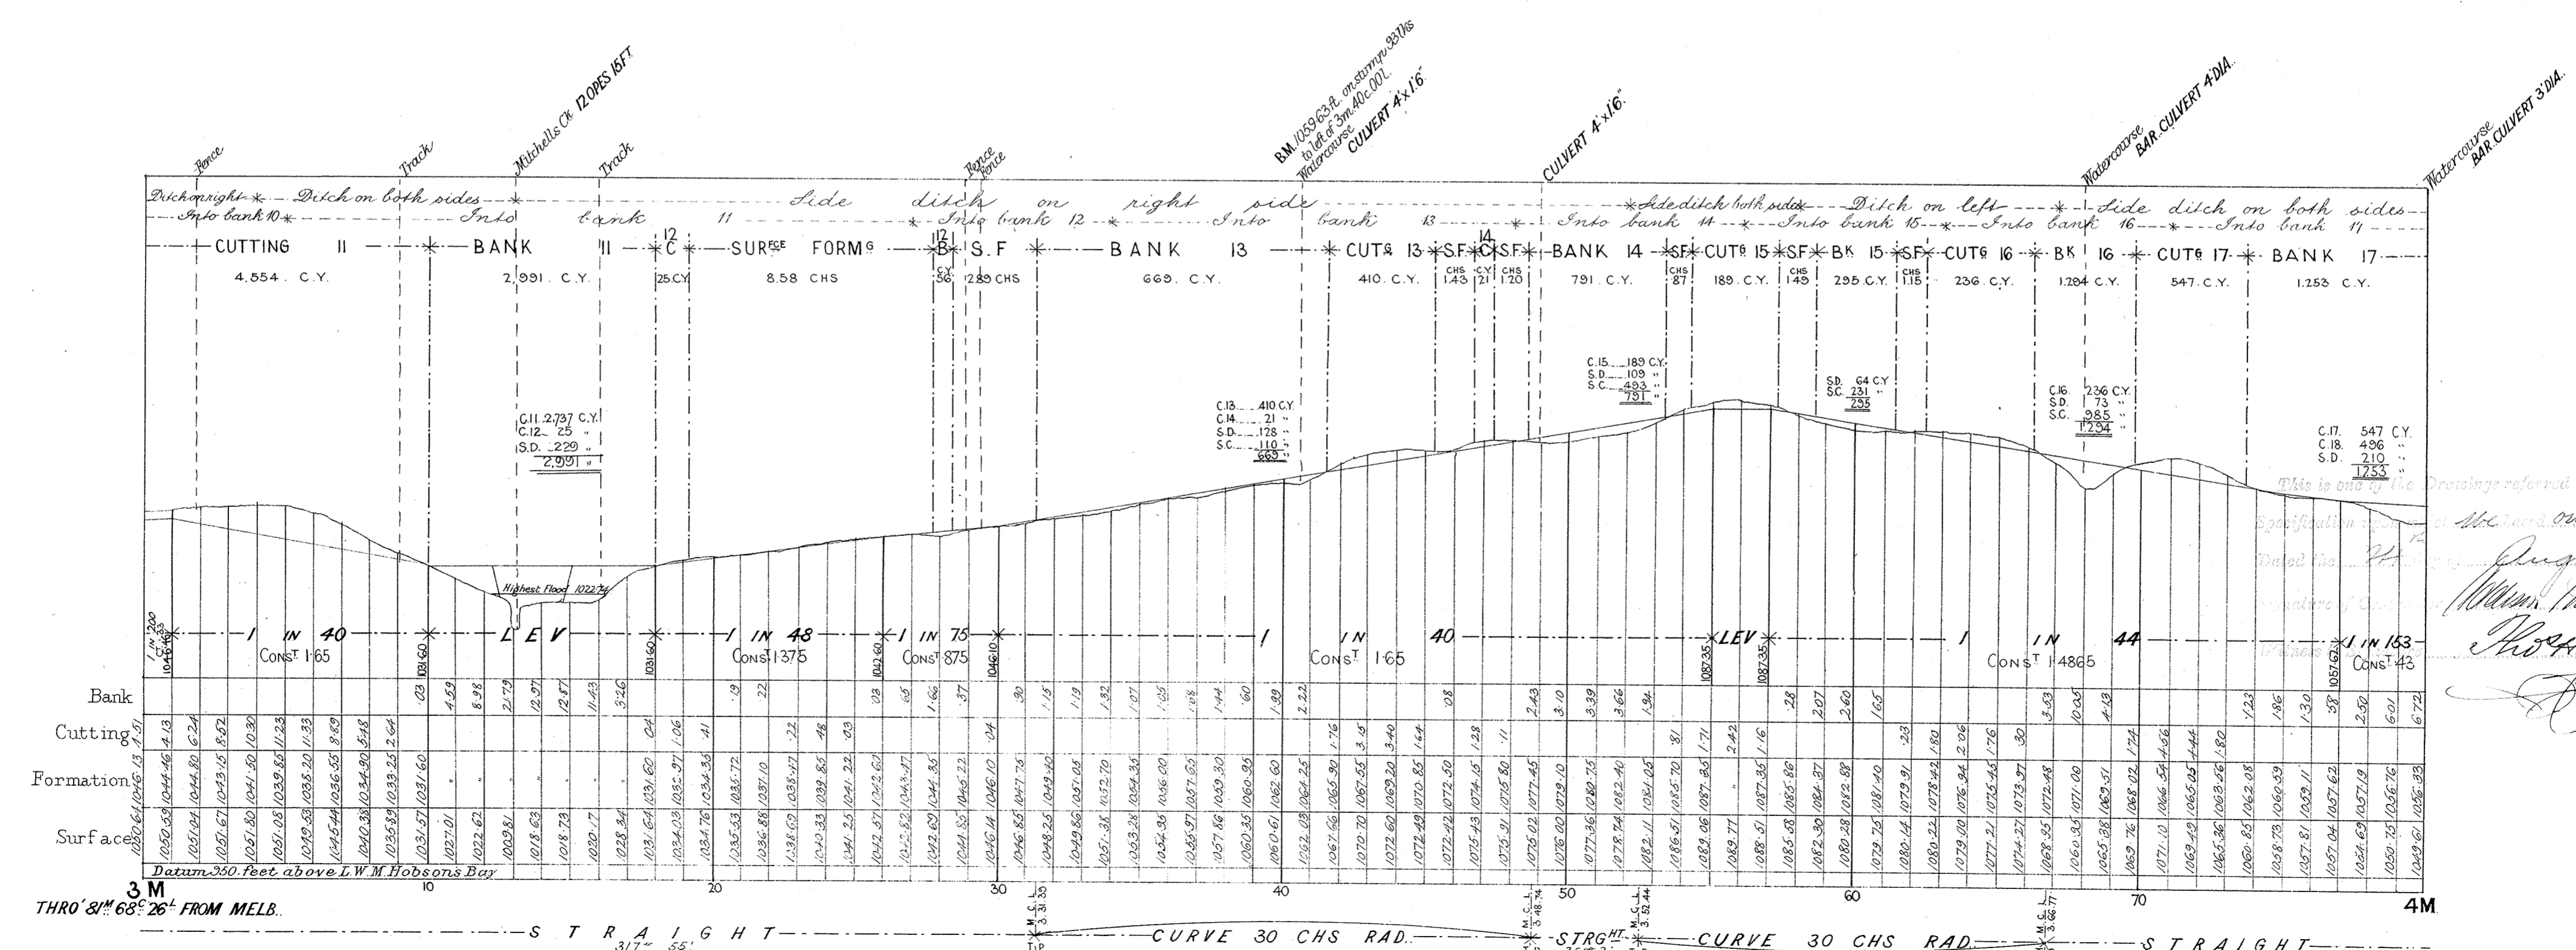


VICTORIAN RAILWAYS, CASTLEMAINE AND MALDON LINE.

CONTRACT NO 1651.

HORIZONTAL 4 CHAINS TO AN INCH.
VERTICAL 40 FEET TO AN INCH.

NO 2.

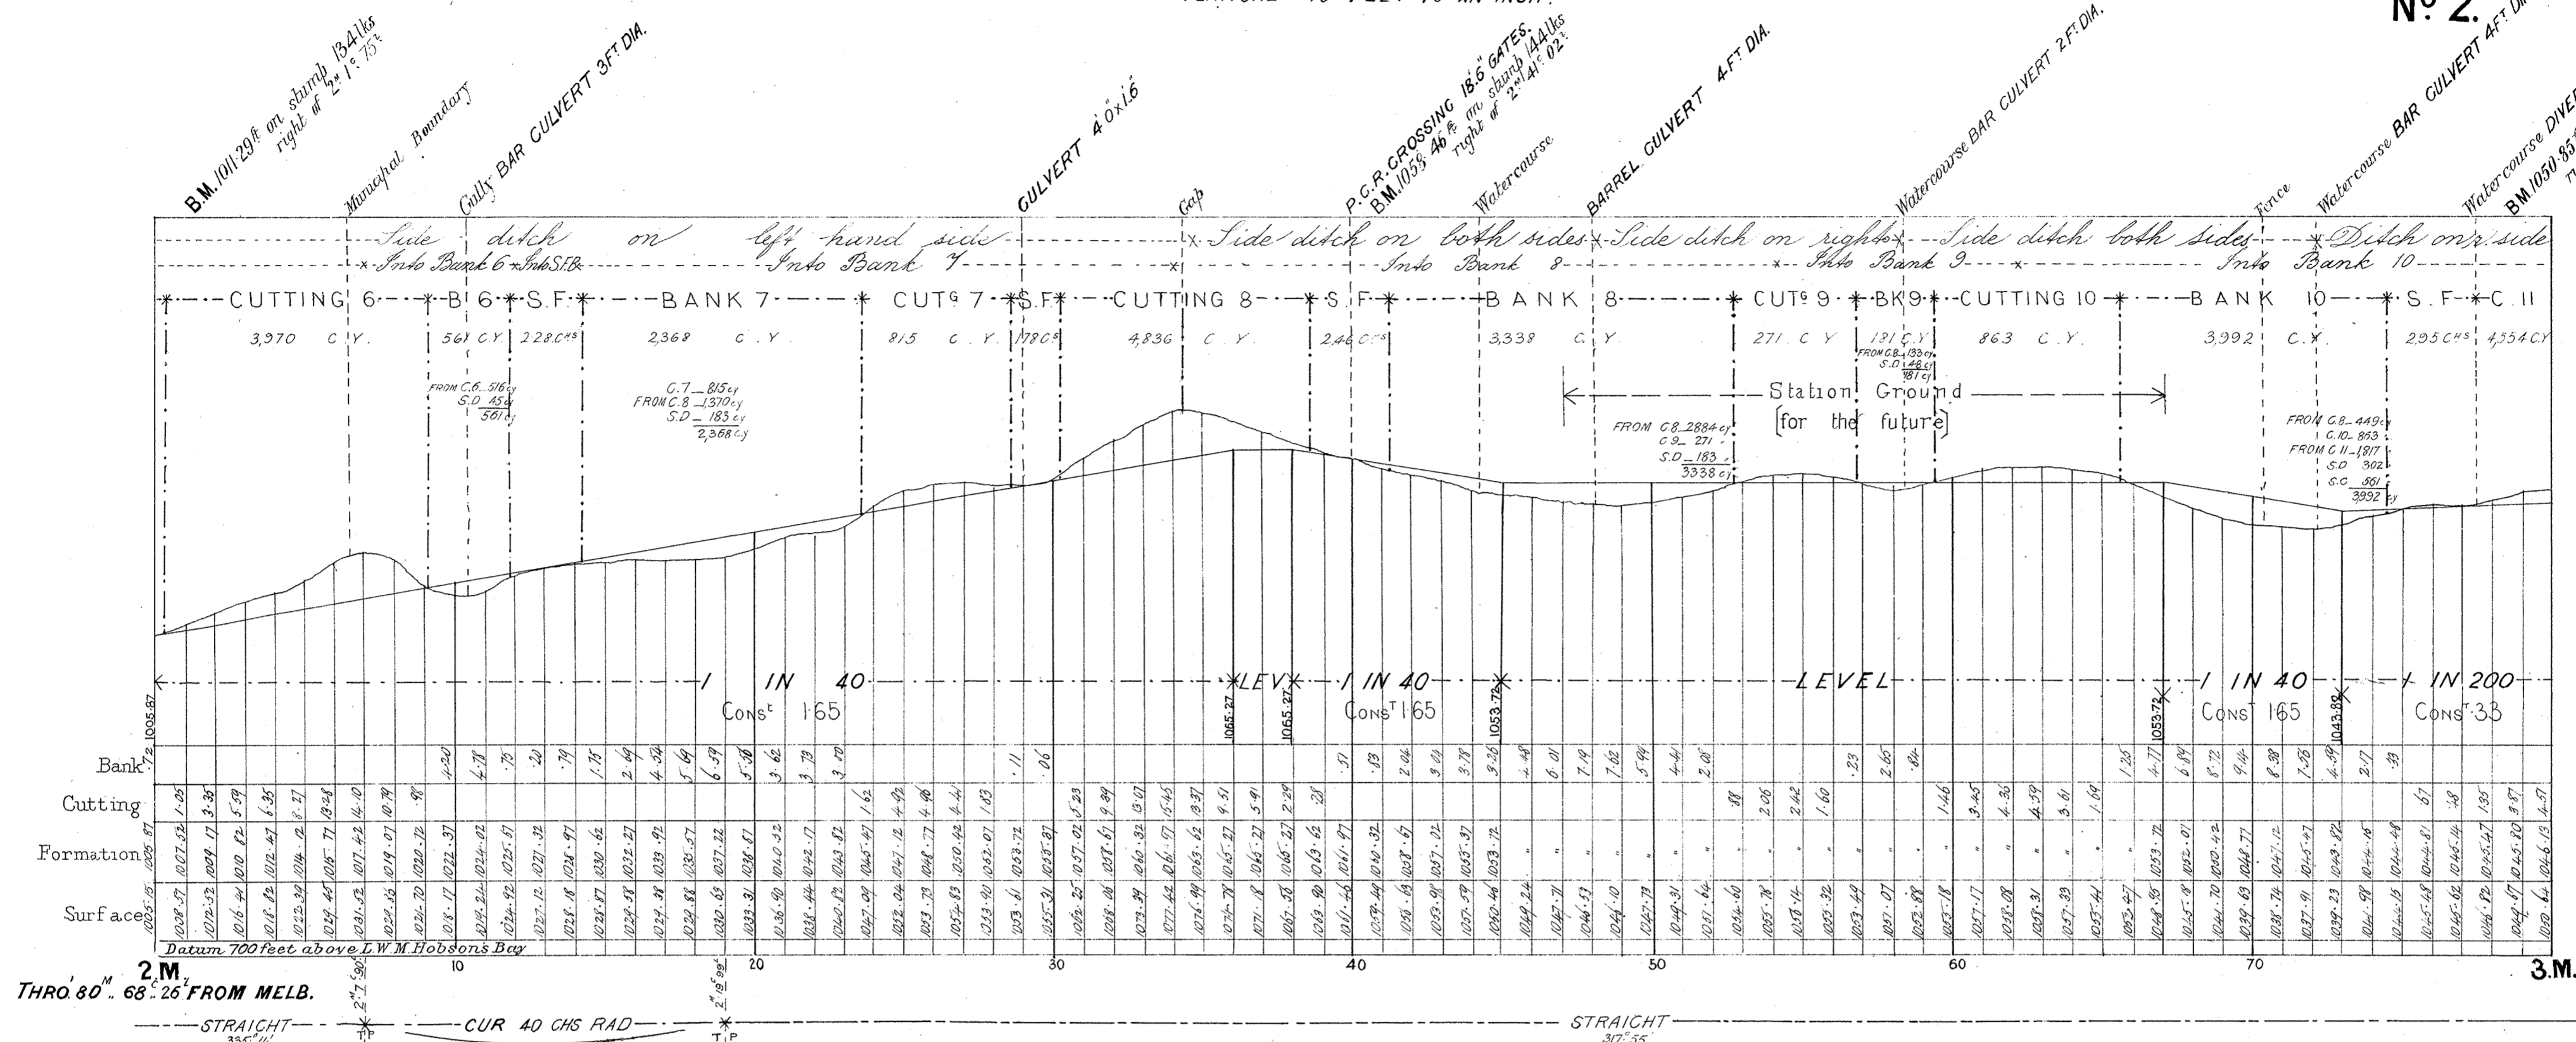

This is one of the drawings referred to in the Specifications of the Melbourne and Hobson's Bay Railway, dated the 11th August 1882.
William Mitchell Esq
Hobson's Bay