



VICTORIAN RAILWAYS, CASTLEMAINE AND MALDON LINE.

CONTRACT NO 165I.
NO 3.

SCALES. HORIZONTAL 4 CHAINS TO AN INCH.
VERTICAL 40 FEET TO AN INCH.

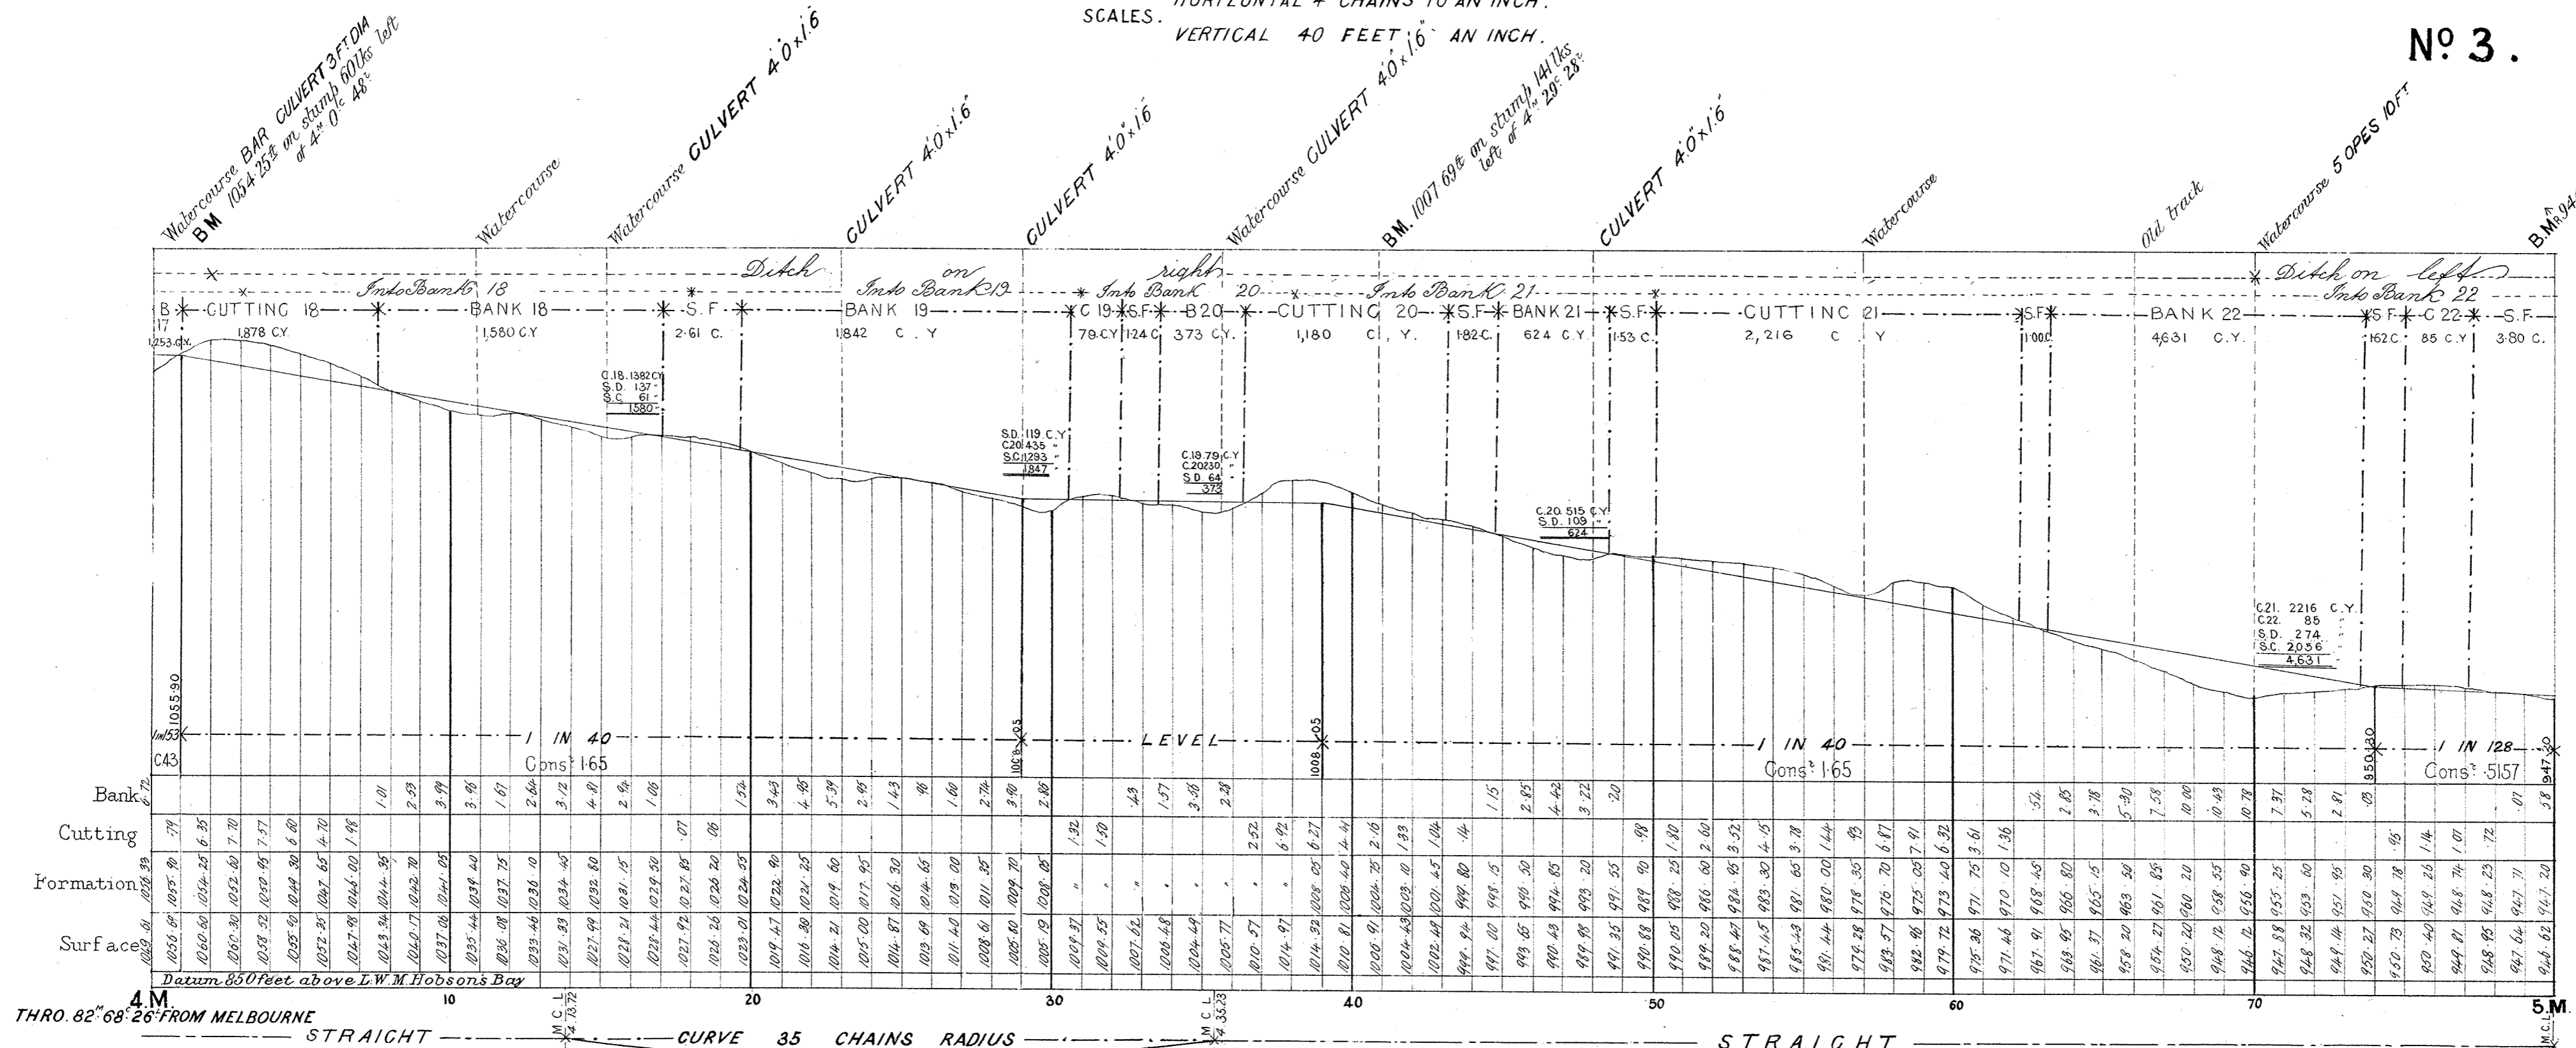

THRO. 82° 68' 26" FROM MELBOURNE
STRAIGHT 323° 41'
CURVE 35 CHAINS RADIUS
STRAIGHT 286° 28'

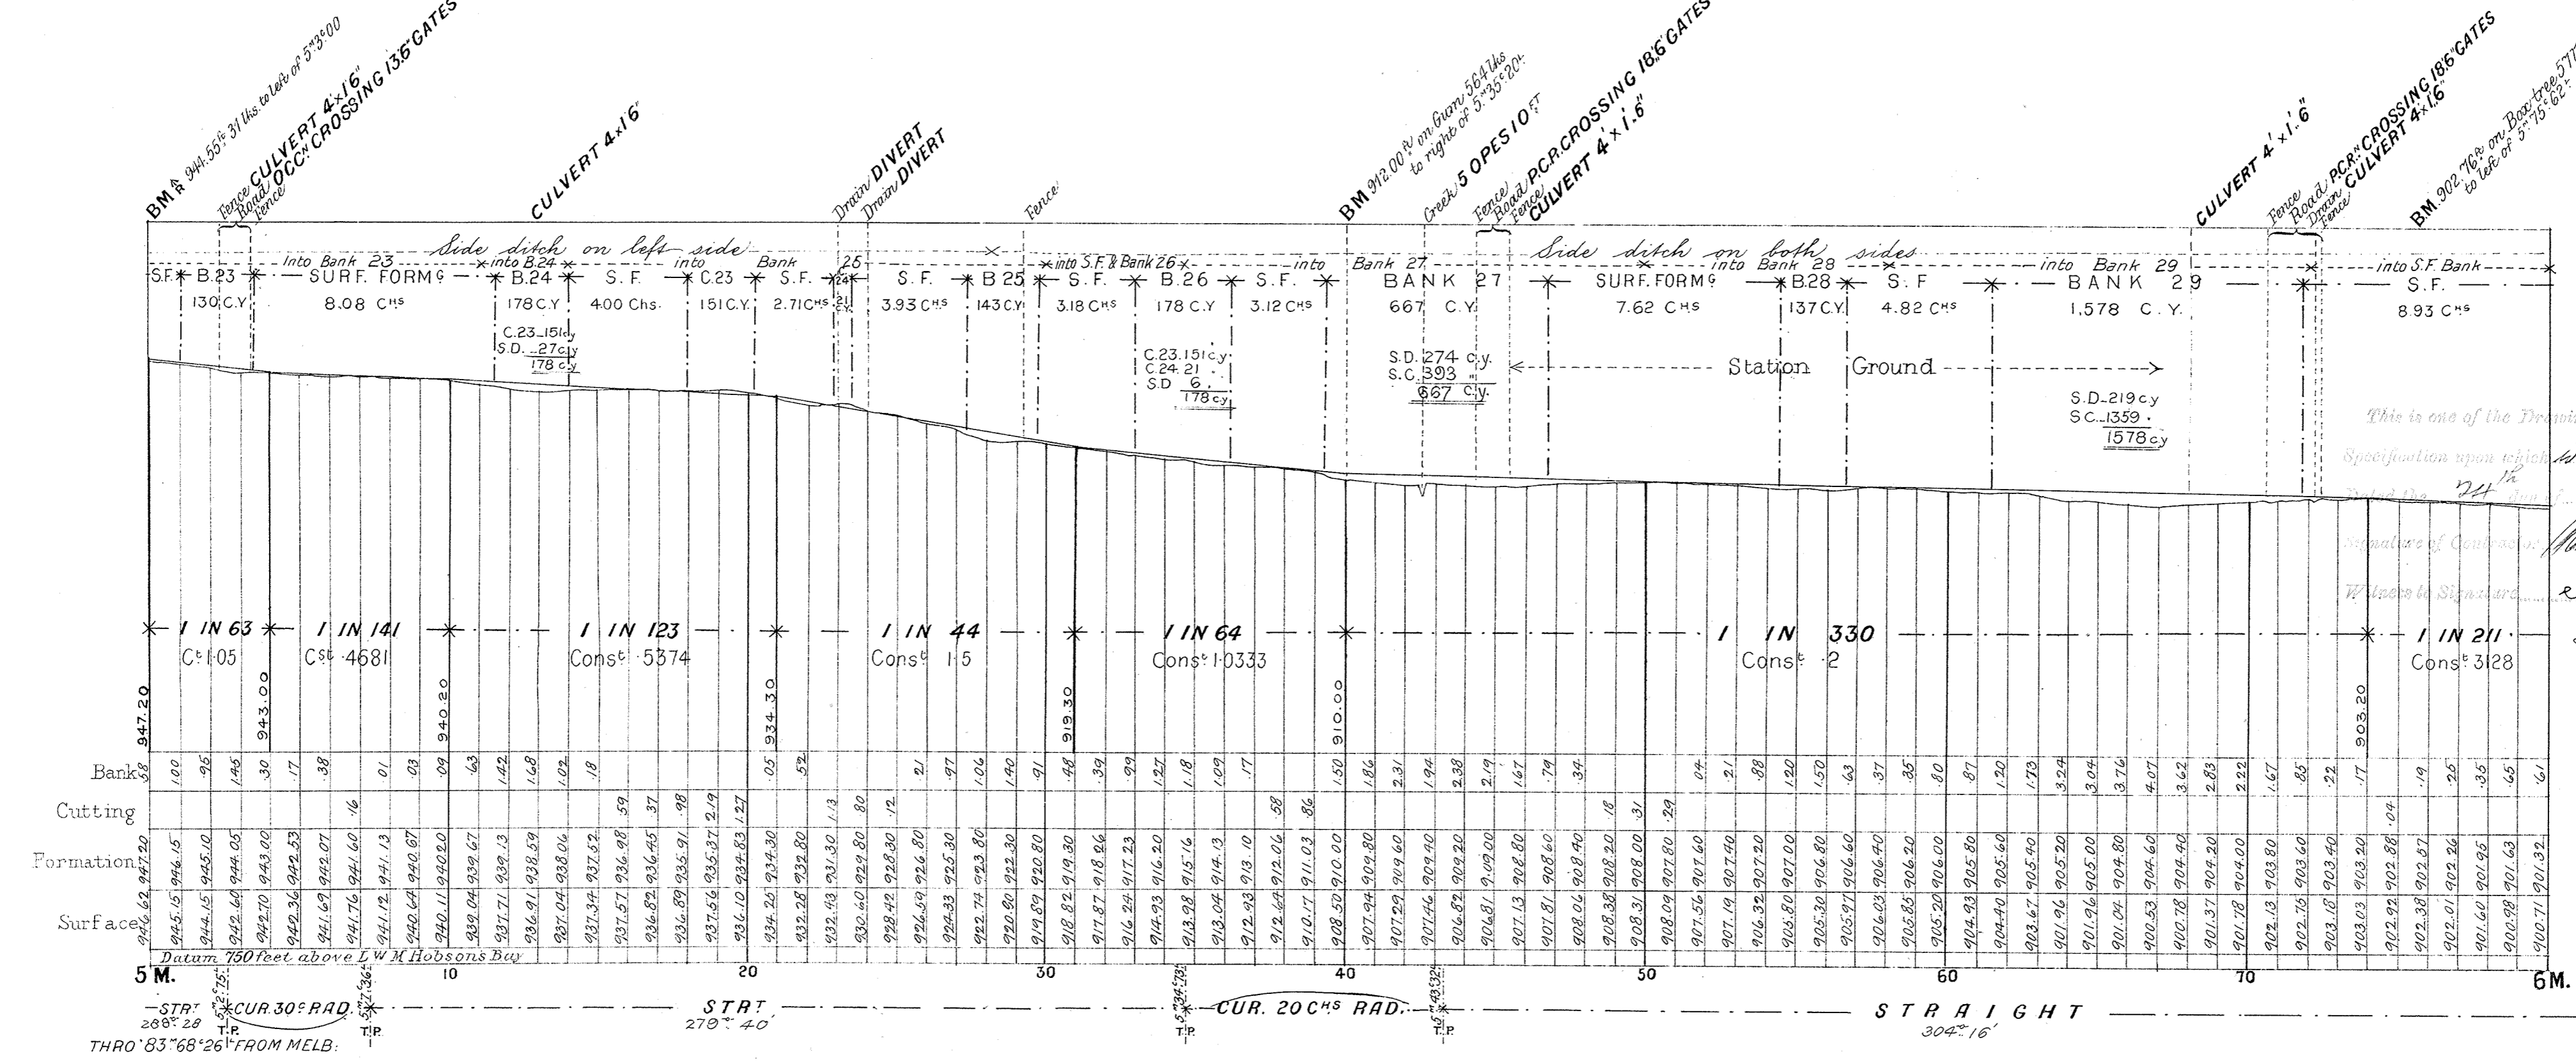

THRO. 83° 68' 26" FROM MELB.
STRAIGHT 304° 16'
CUR. 20 CHS RAD.
STRAIGHT

This is one of the Drawings referred to in the
Specification upon which the contract was tendered
dated 24th August 1887
Signature of Contractor *William Dickson & Co*
Witness to Signature *Thos Howard*