
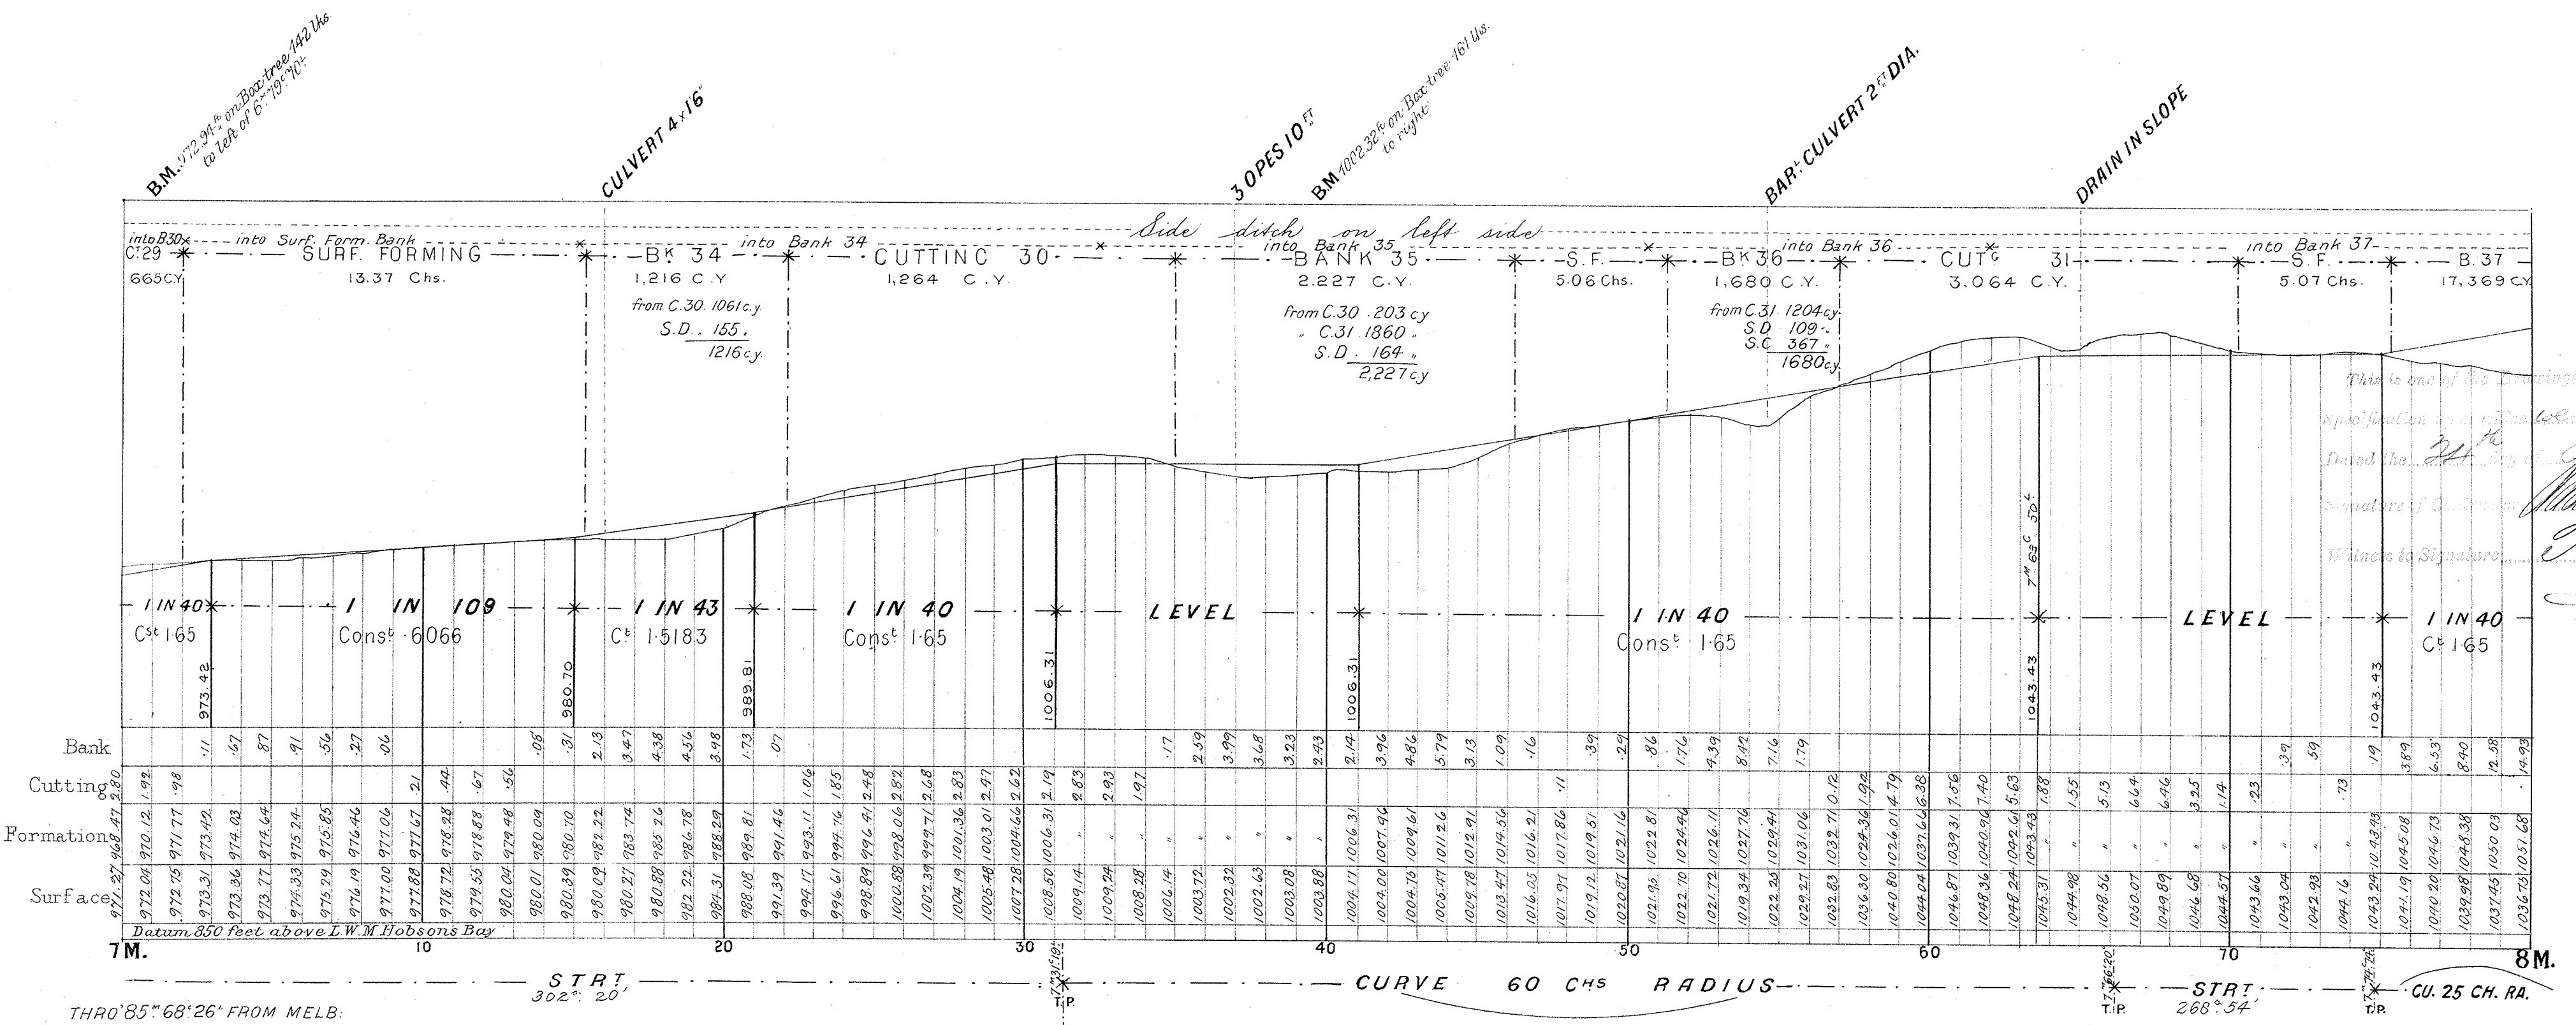


# VICTORIAN RAILWAYS, CASTLEMAINE AND MALDON LINE.

CONTRACT NO 165I.  
NO 4.

SCALES.  
HORIZONTAL 4 CHAINS TO AN INCH.  
VERTICAL 40 FEET TO AN INCH.

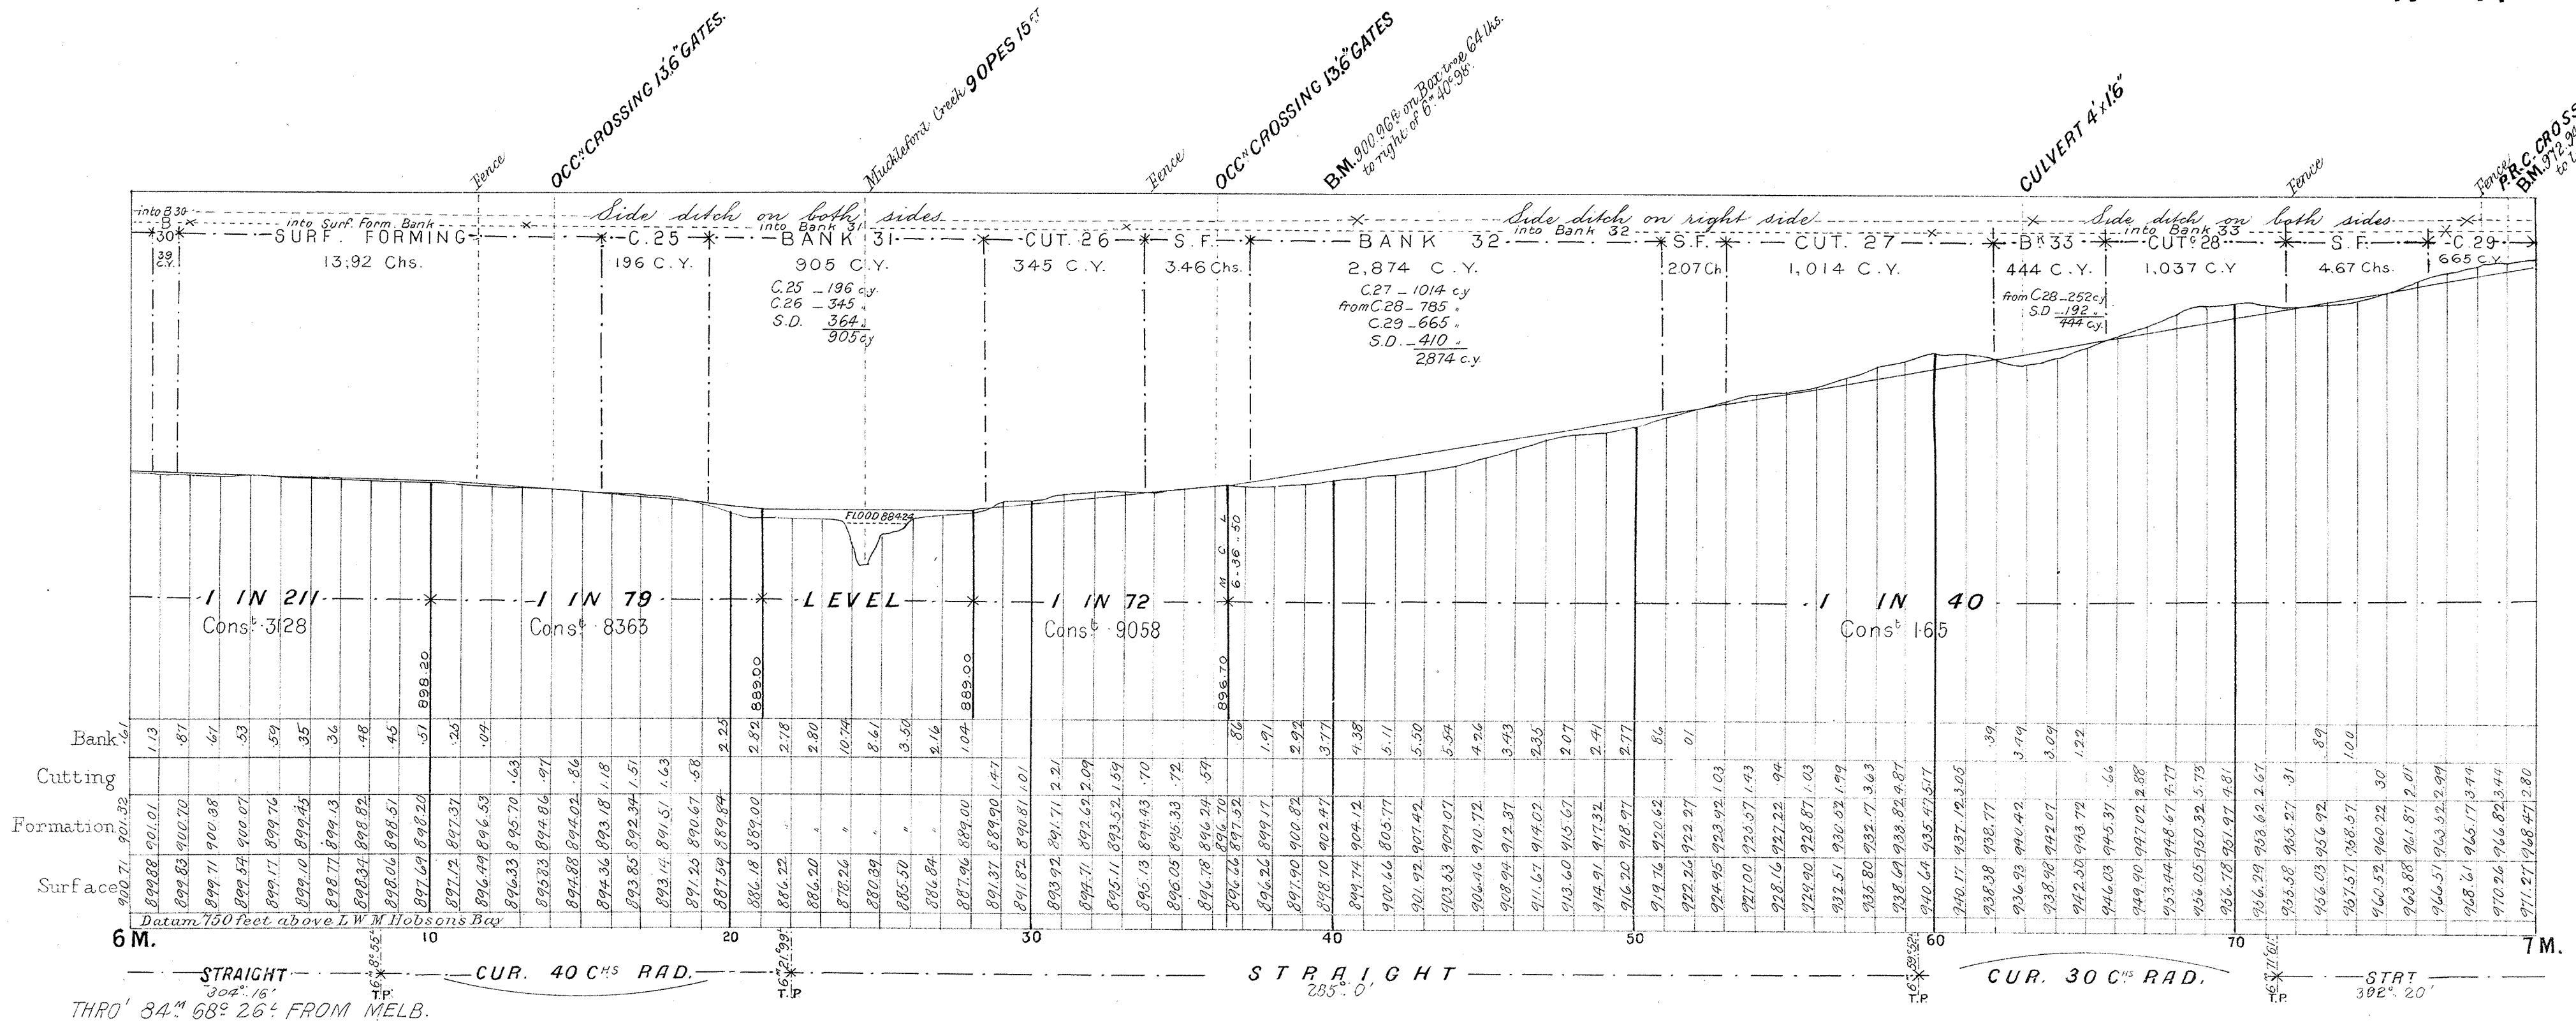

This is one of the drawings referred to in the  
Specification of the above-mentioned Contract  
Dated the 21<sup>st</sup> day of August 1882  
Signature of Contracting Officer  
*Wm. Mitchell*  
Witness to Signature  
*Thos. Howe*