


ARARAT & HAMILTON LINE

Scale 4 Chains to Inch

CONTRACT N° 699.
SHEET N° 1.

APP

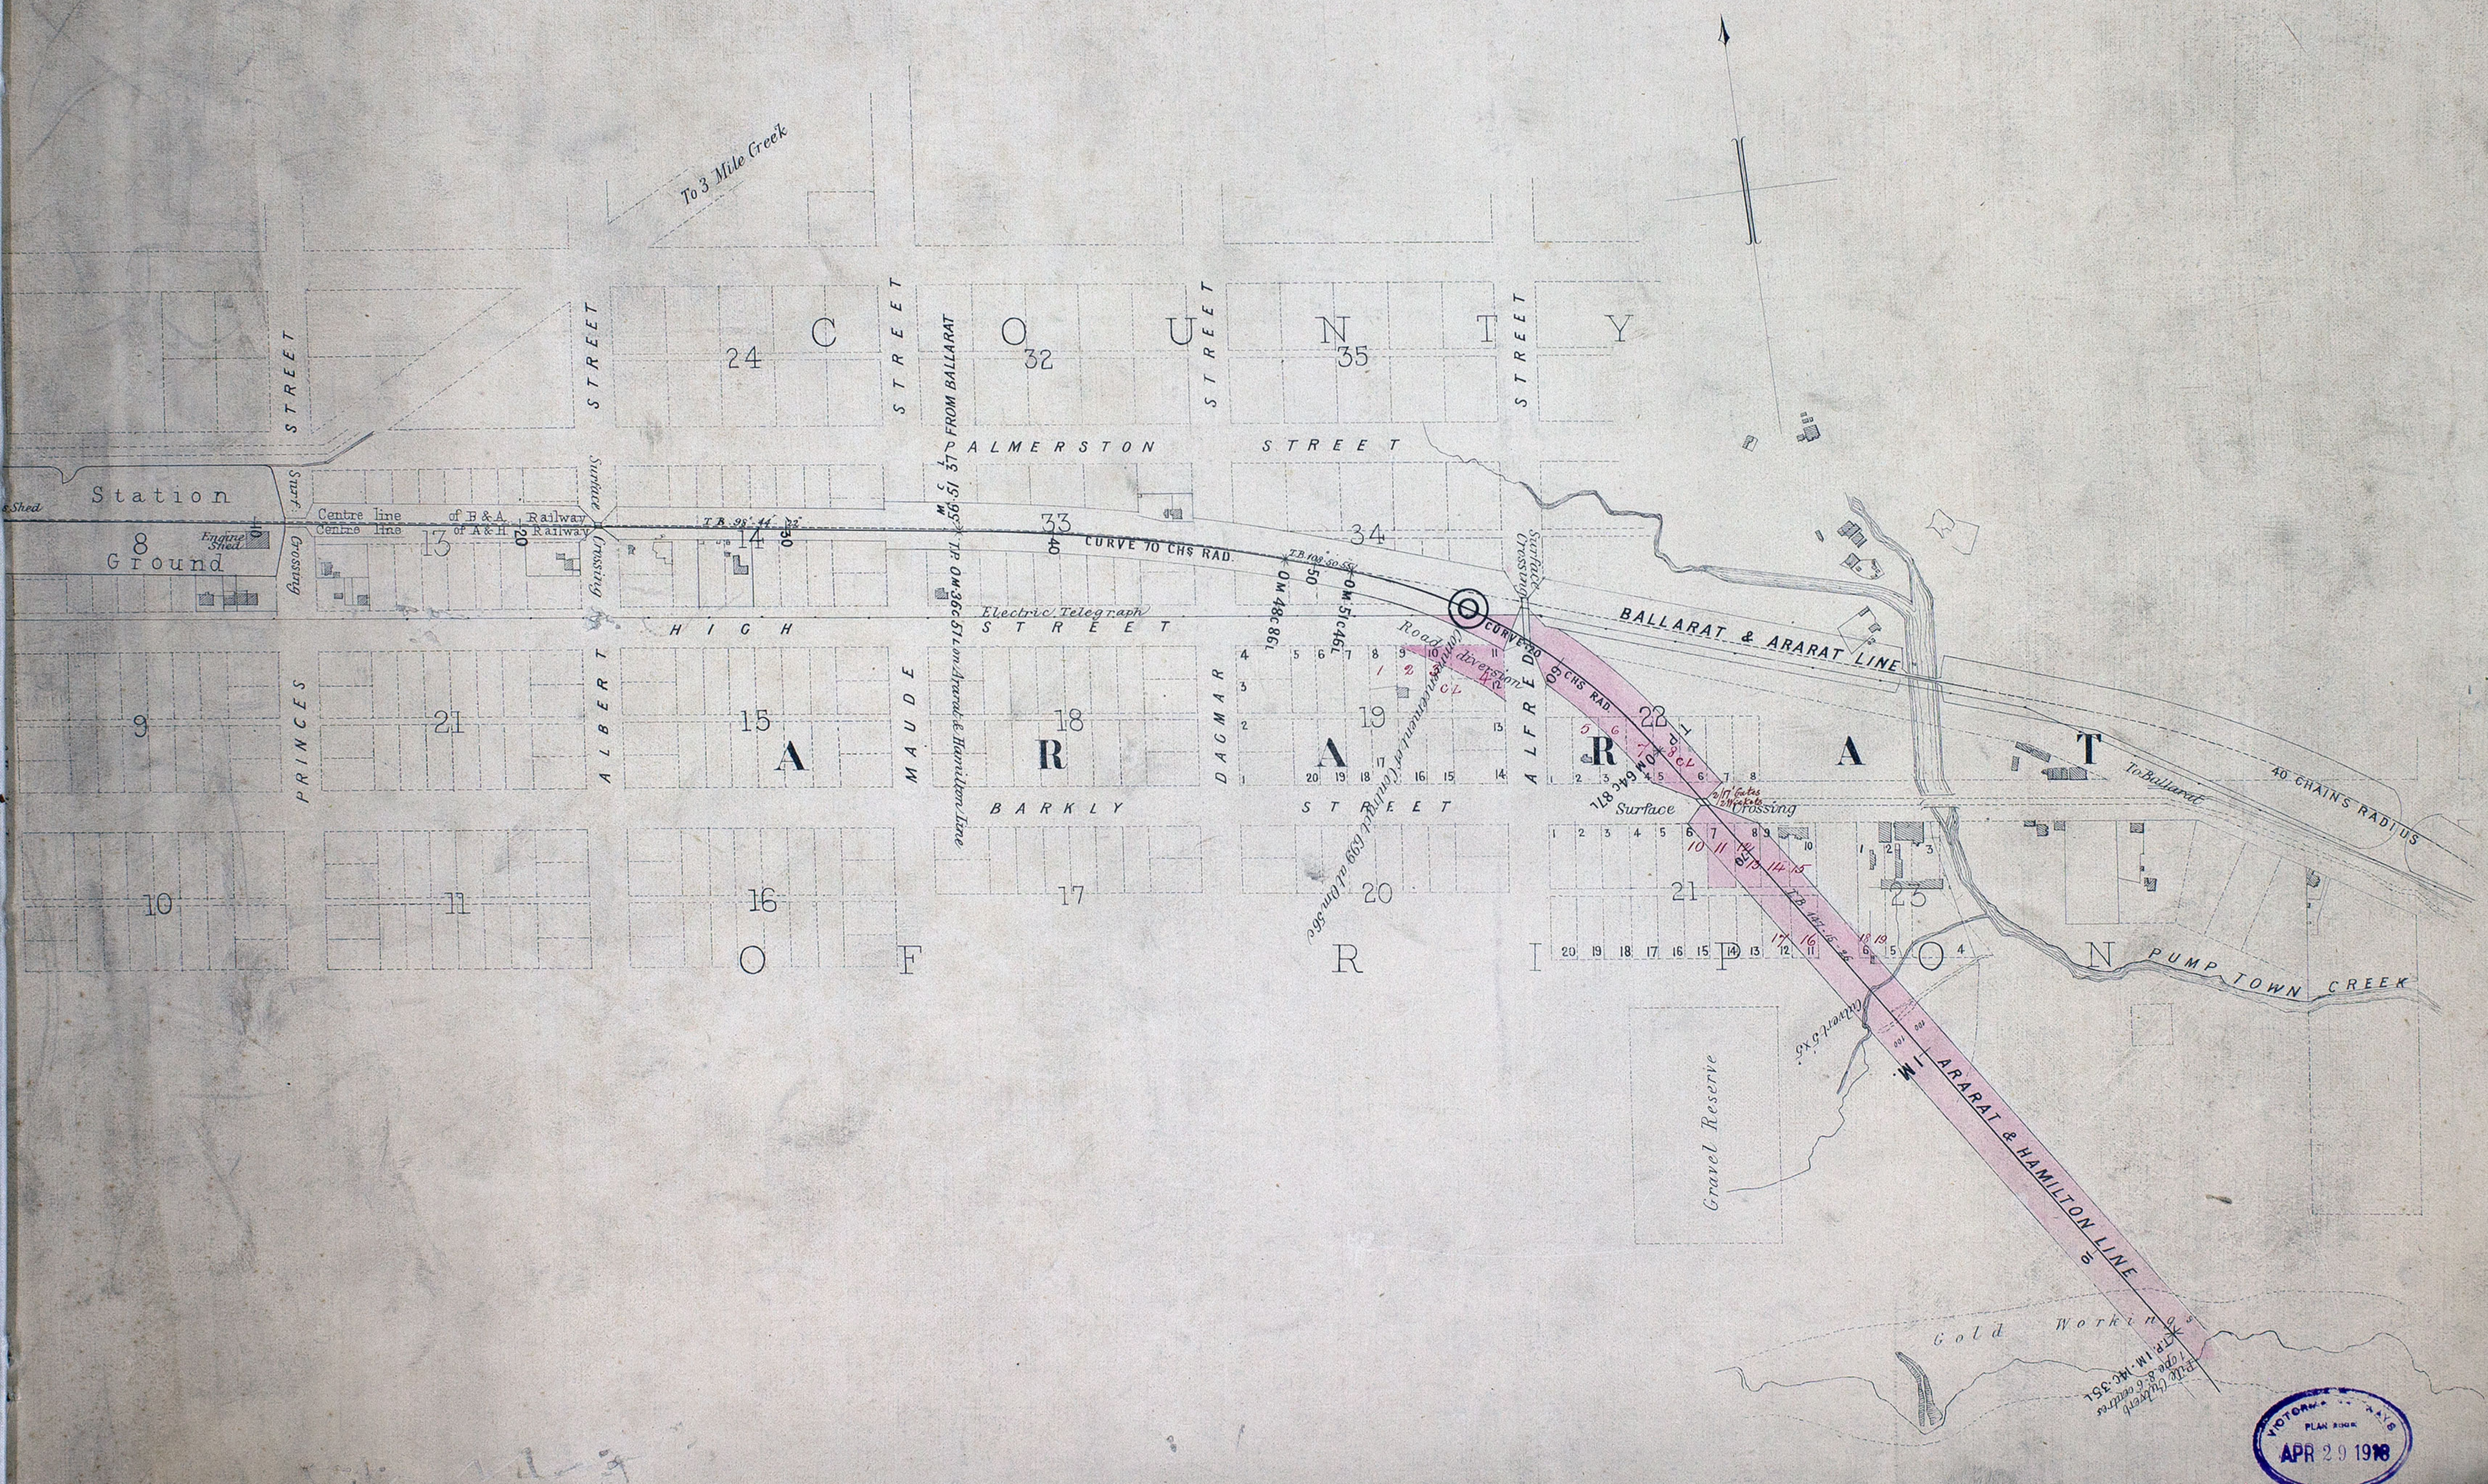


VICTORIA
PLAN KING
APR 29 1918

ARARAT & HAMILTON LINE

Scale 10 Chains to Inch

CONTRACT N° 699
SHEET N° 2

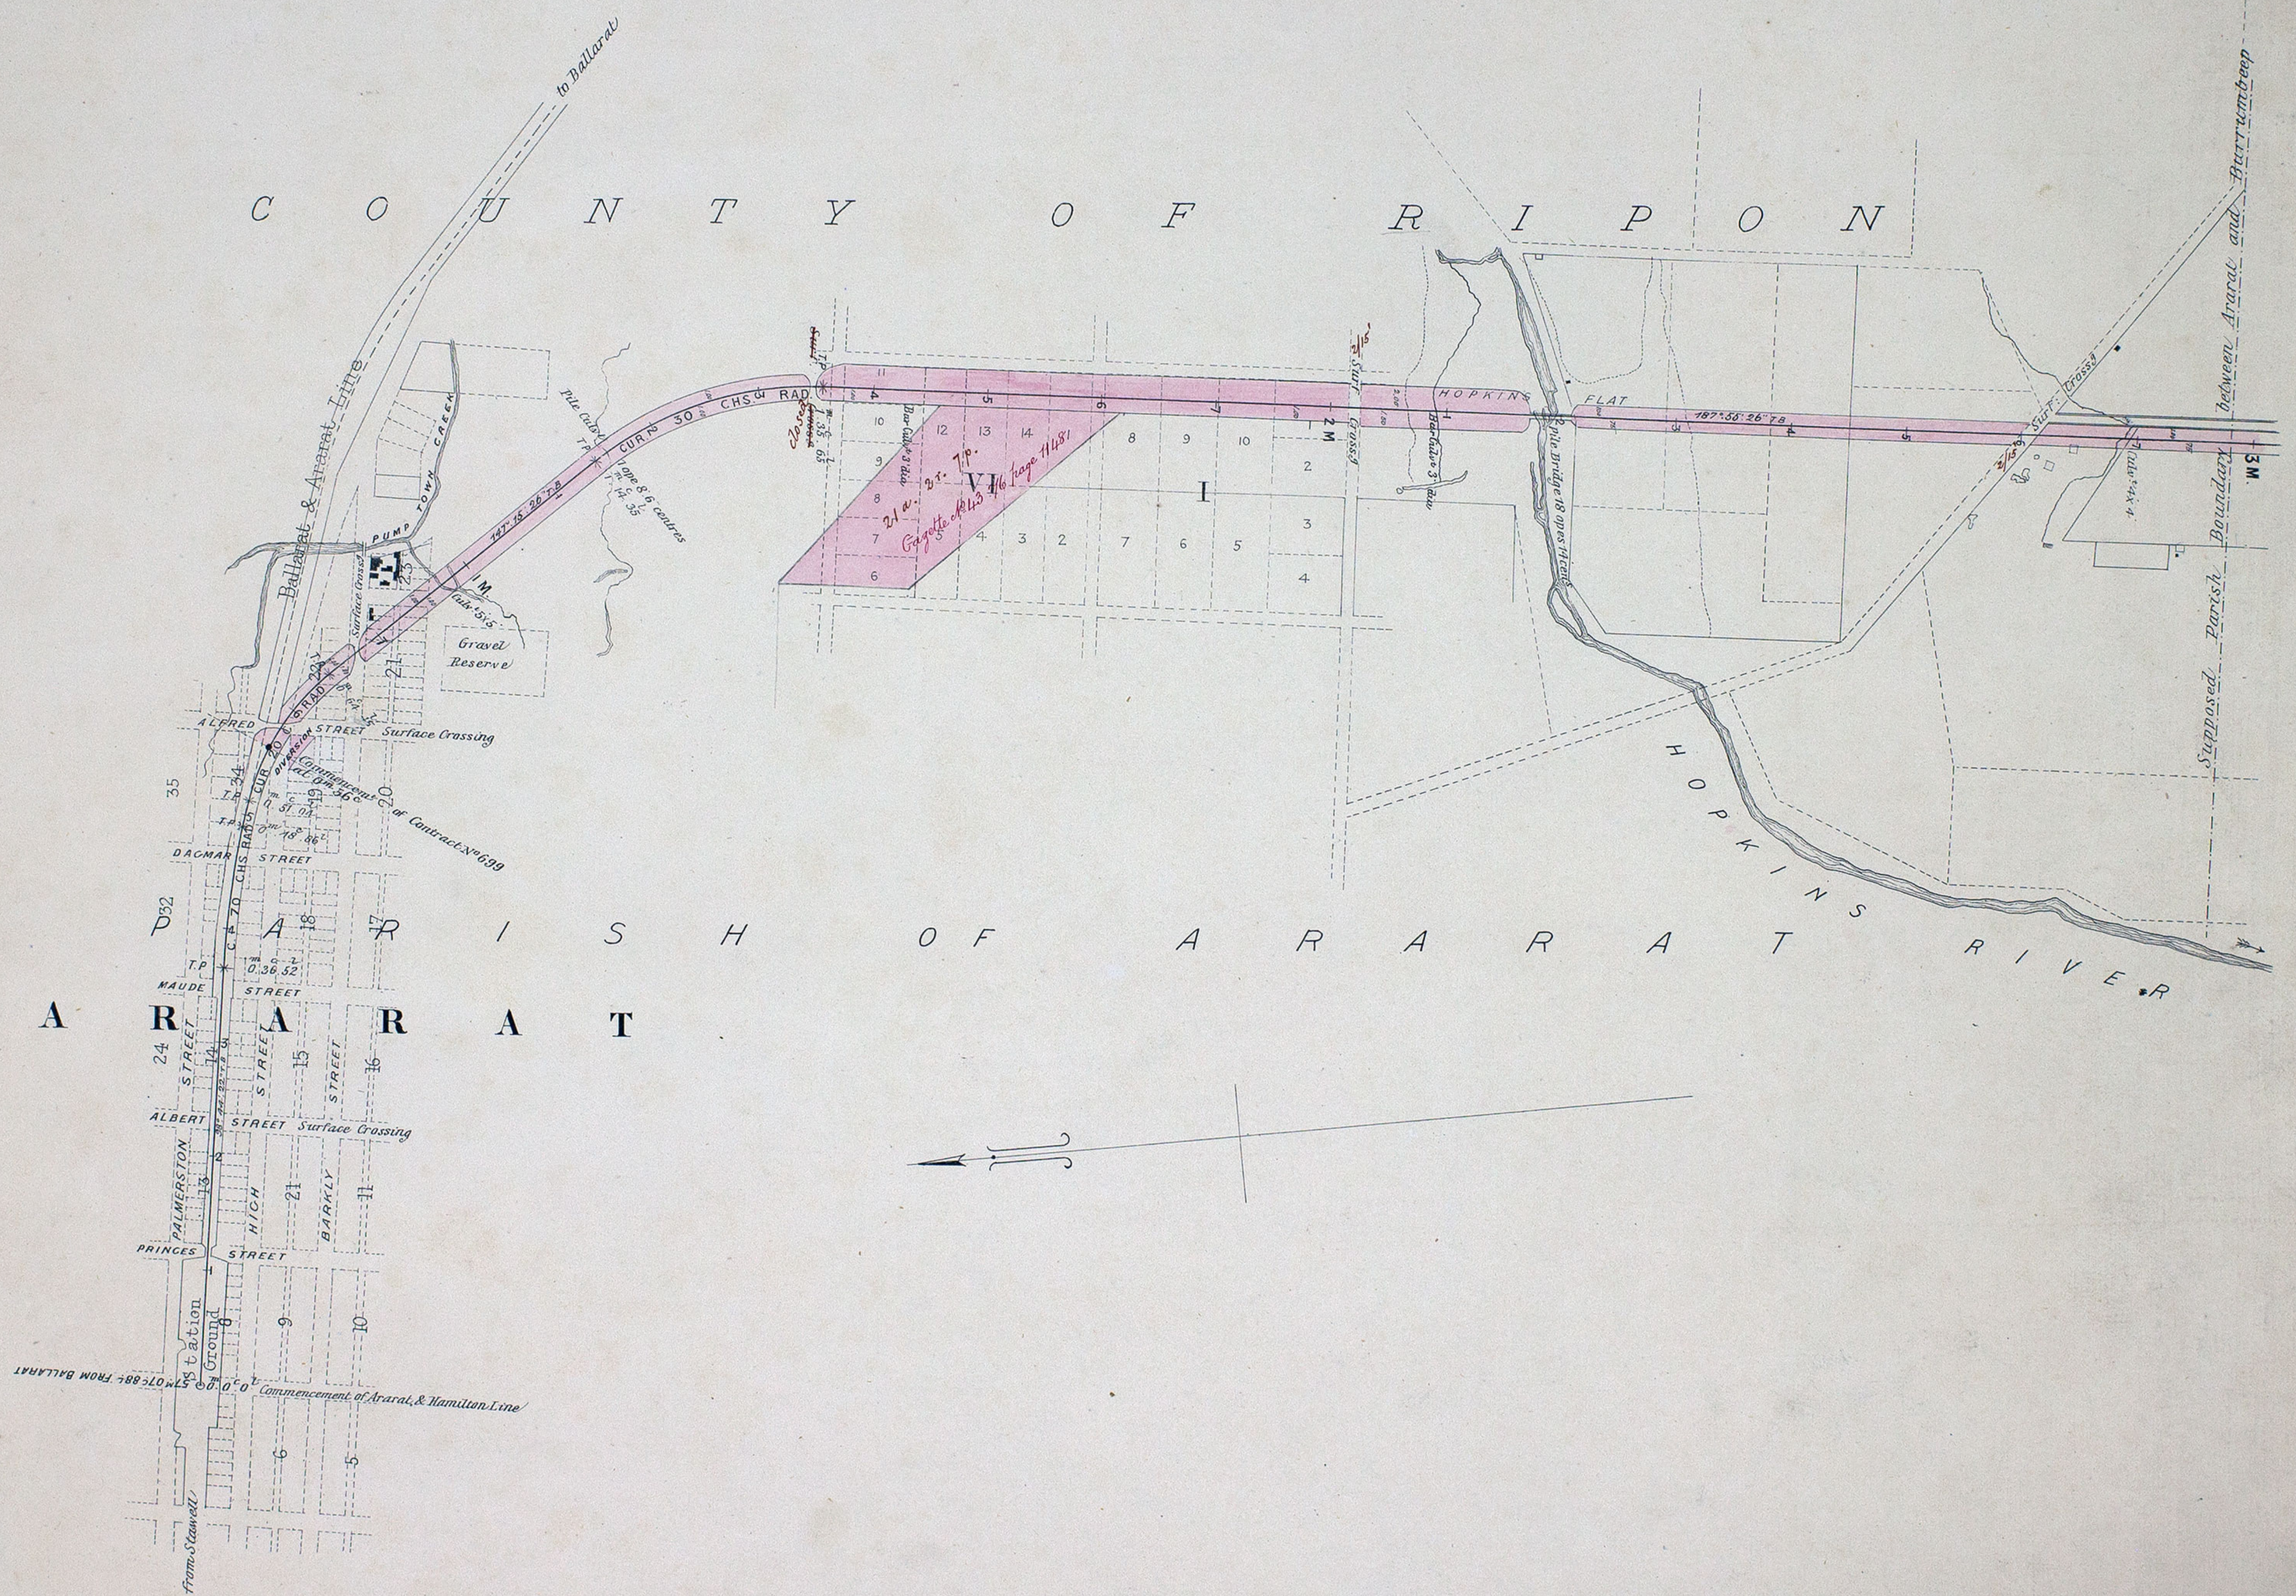

ARARAT & HAMILTON LINE

Scale 10 Chains to Inch

CONTRACT N° 699
SHEET N° 3



ARARAT & HAMILTON LINE

Scale 10 Chains to Inch


CONTRACT N° 699
SHEET N° 4



ARARAT & HAMILTON LINE

Scale 10 Chains to 1 inch


CONTRACT N^o 699
SHEET N^o 5

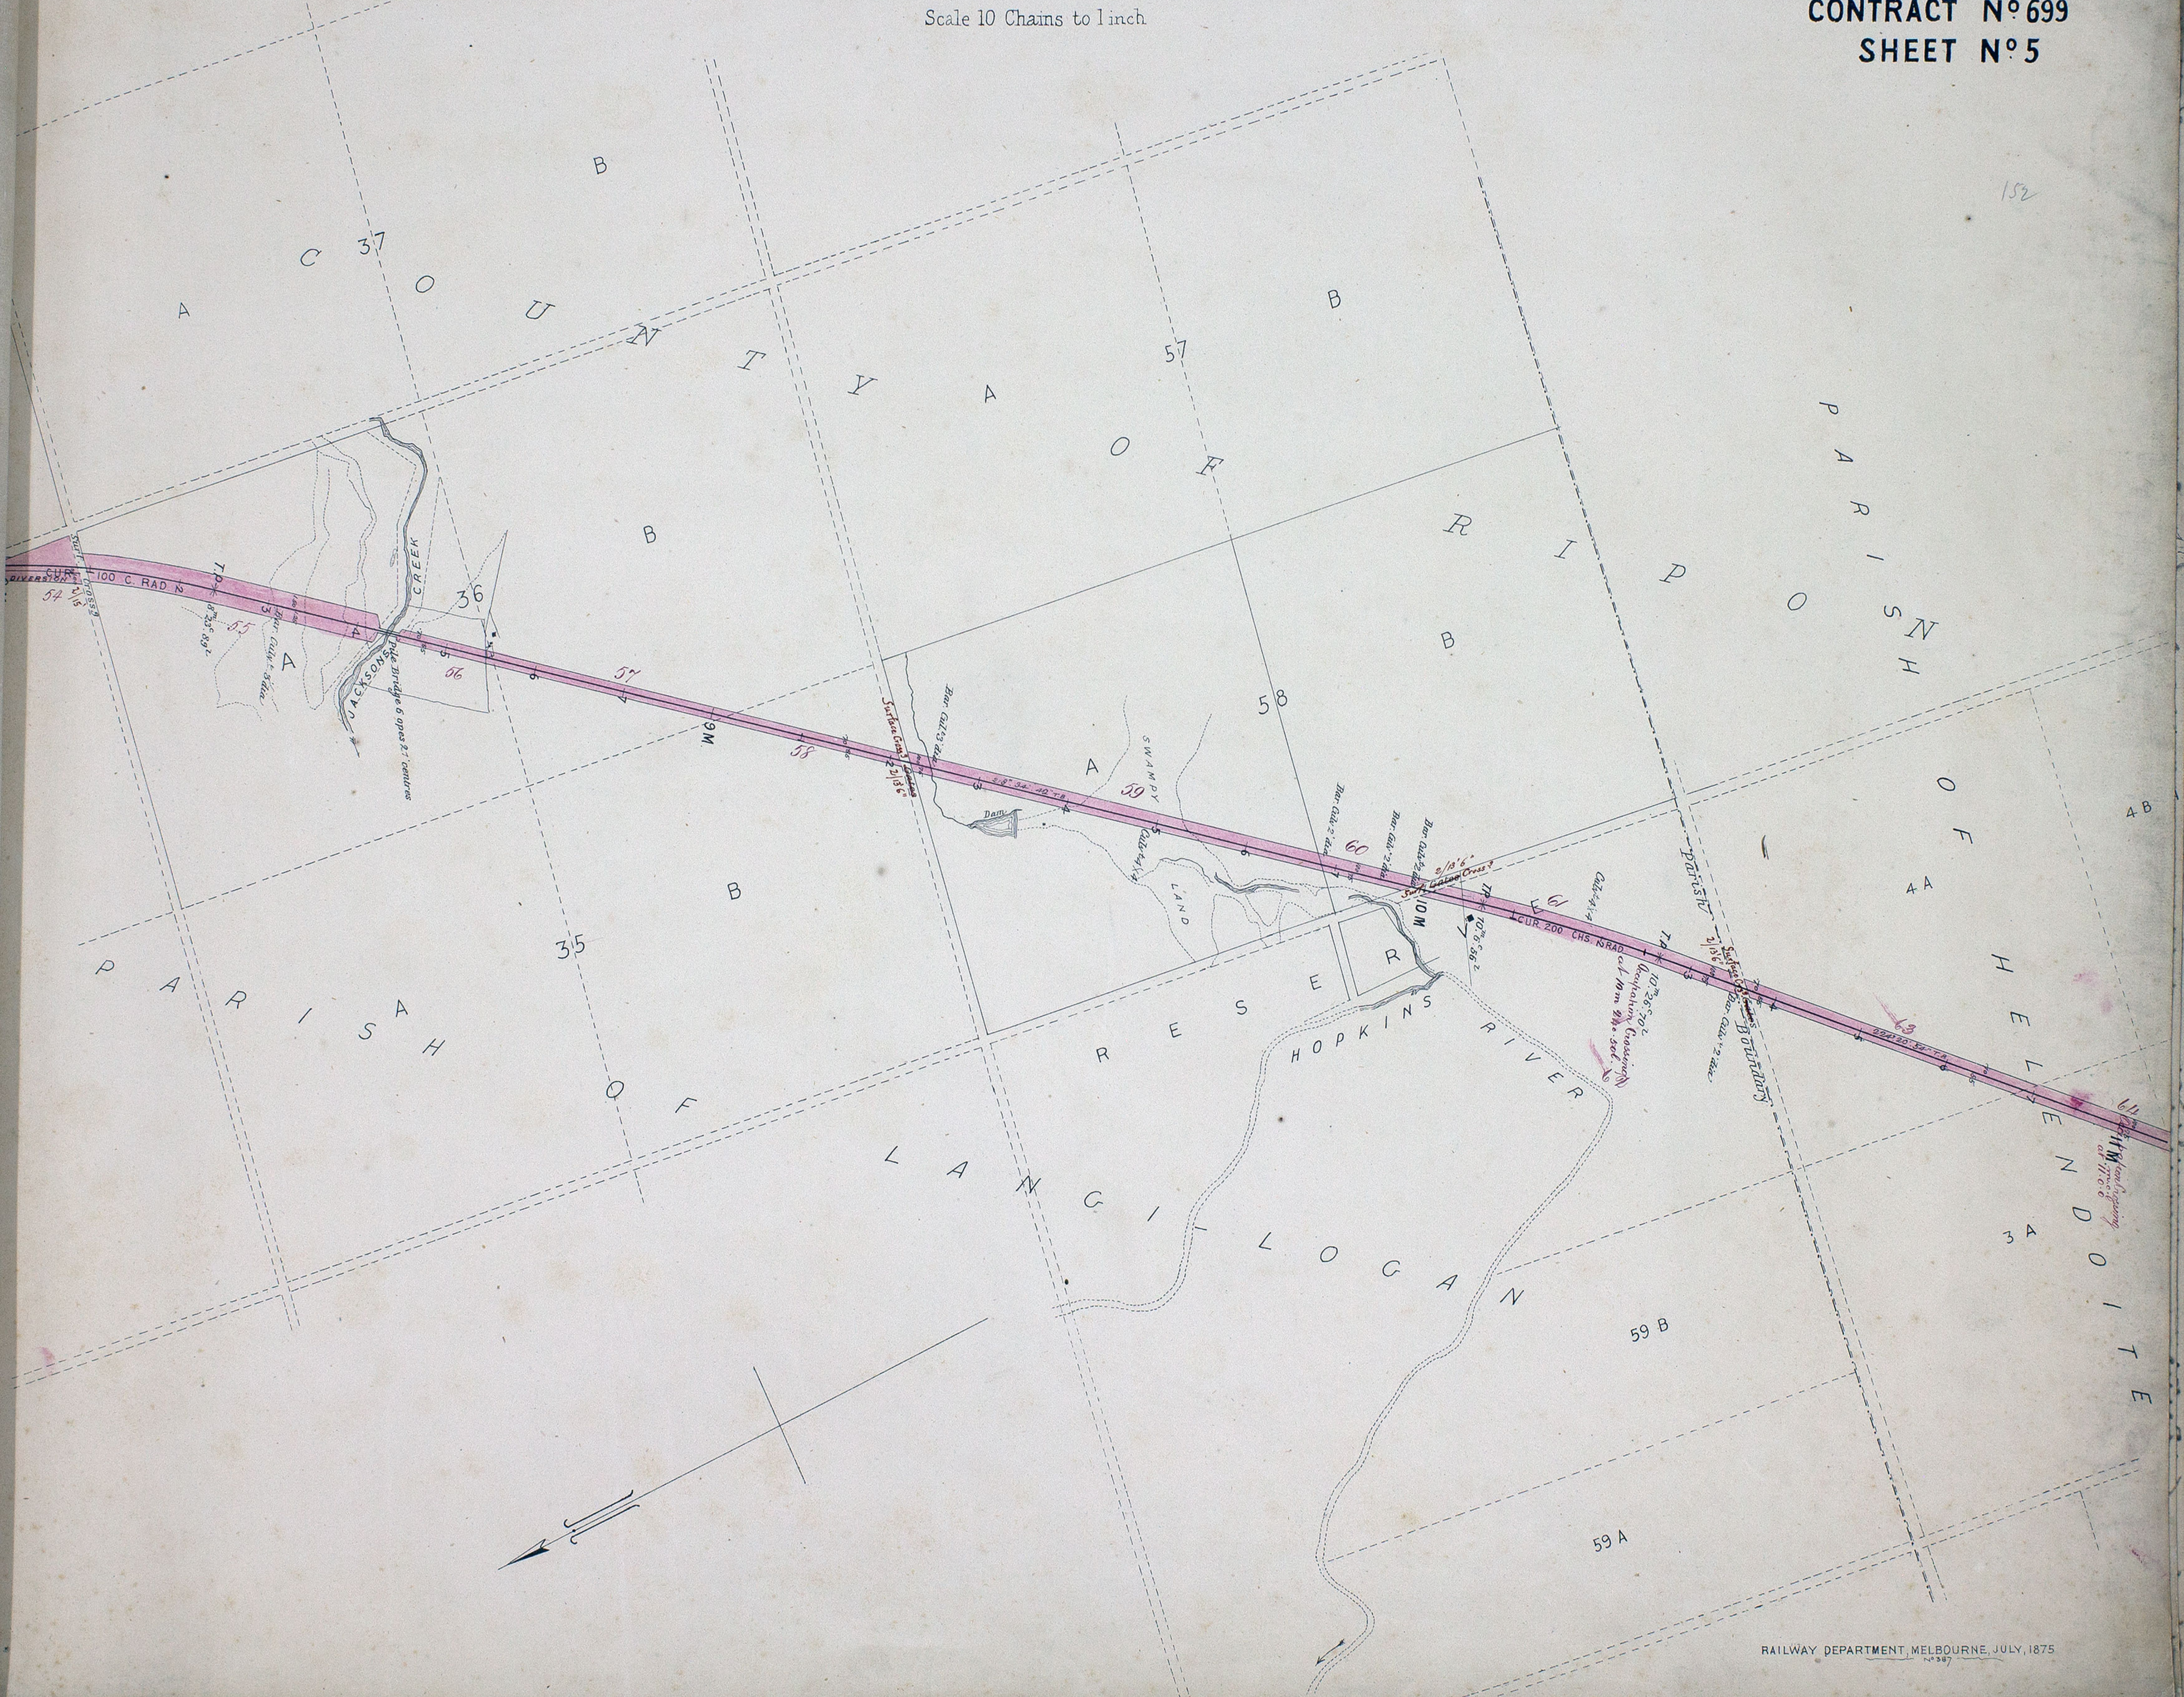

ARARAT & HAMILTON LINE

Scale 10 Chains to Inch


CONTRACT N°699
SHEET N°6.

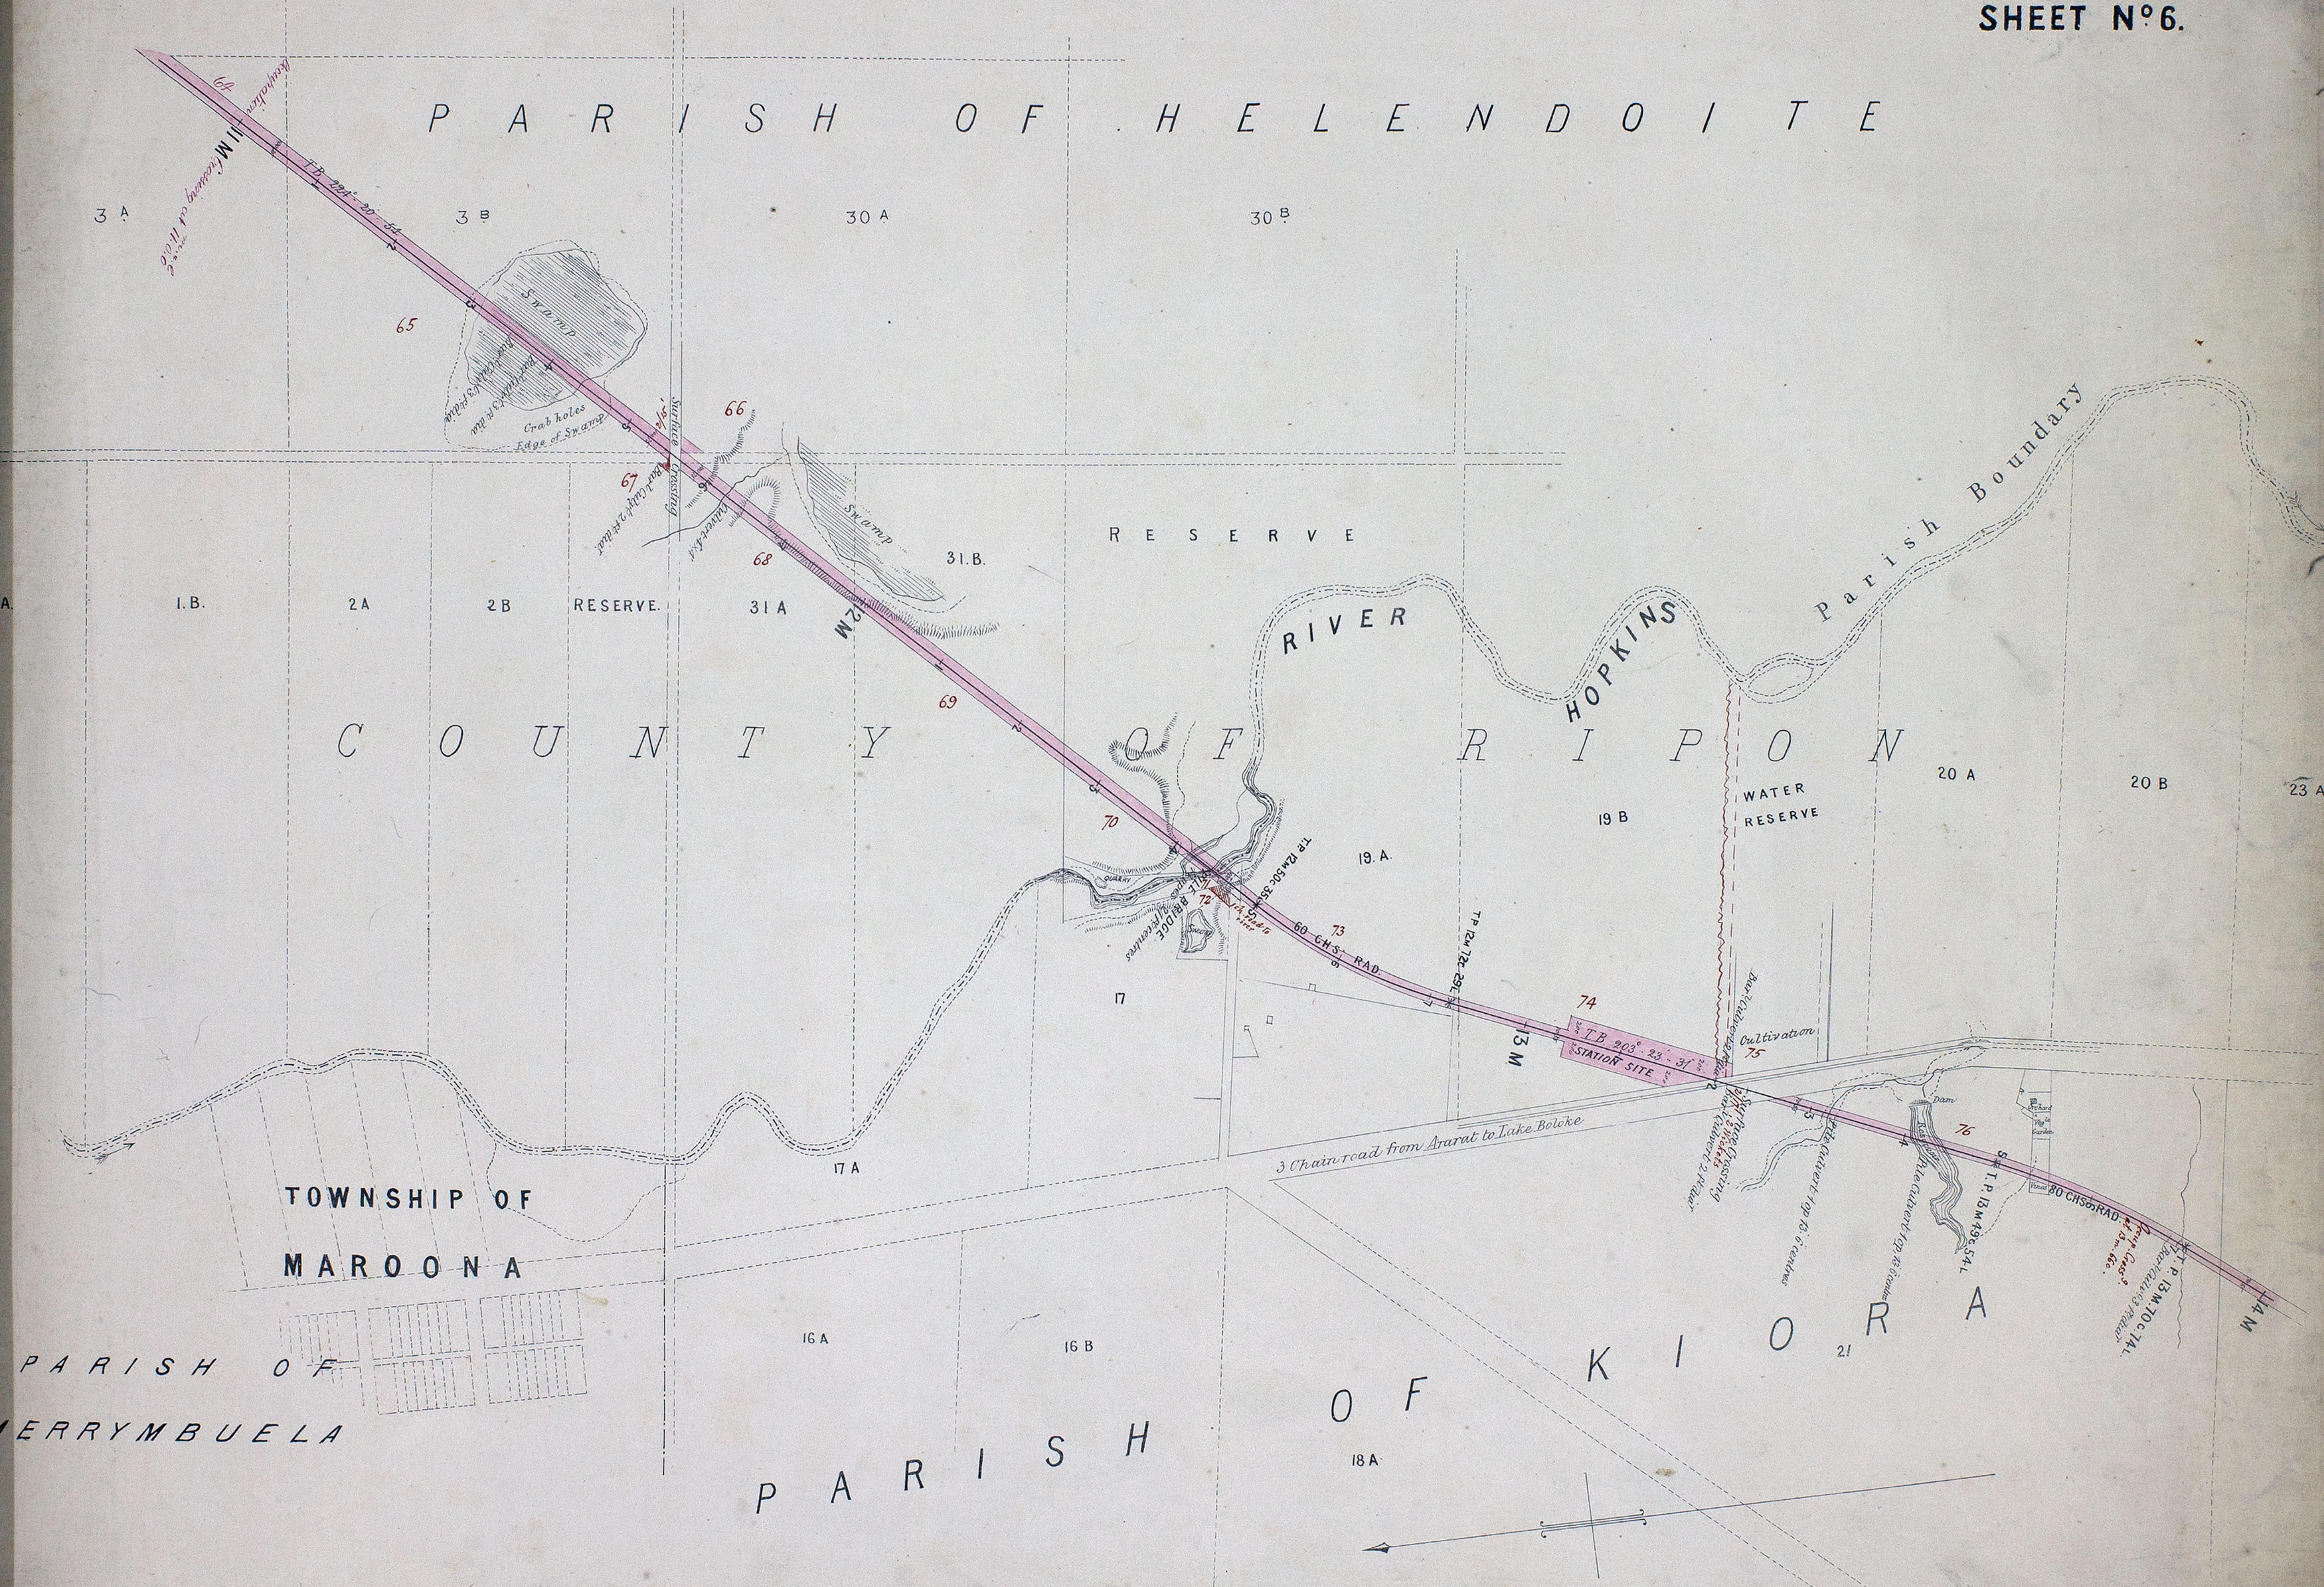

ARARAT & HAMILTON LINE

Scale 10 Chains to Inch


CONTRACT N^o 699
SHEET N^o 7

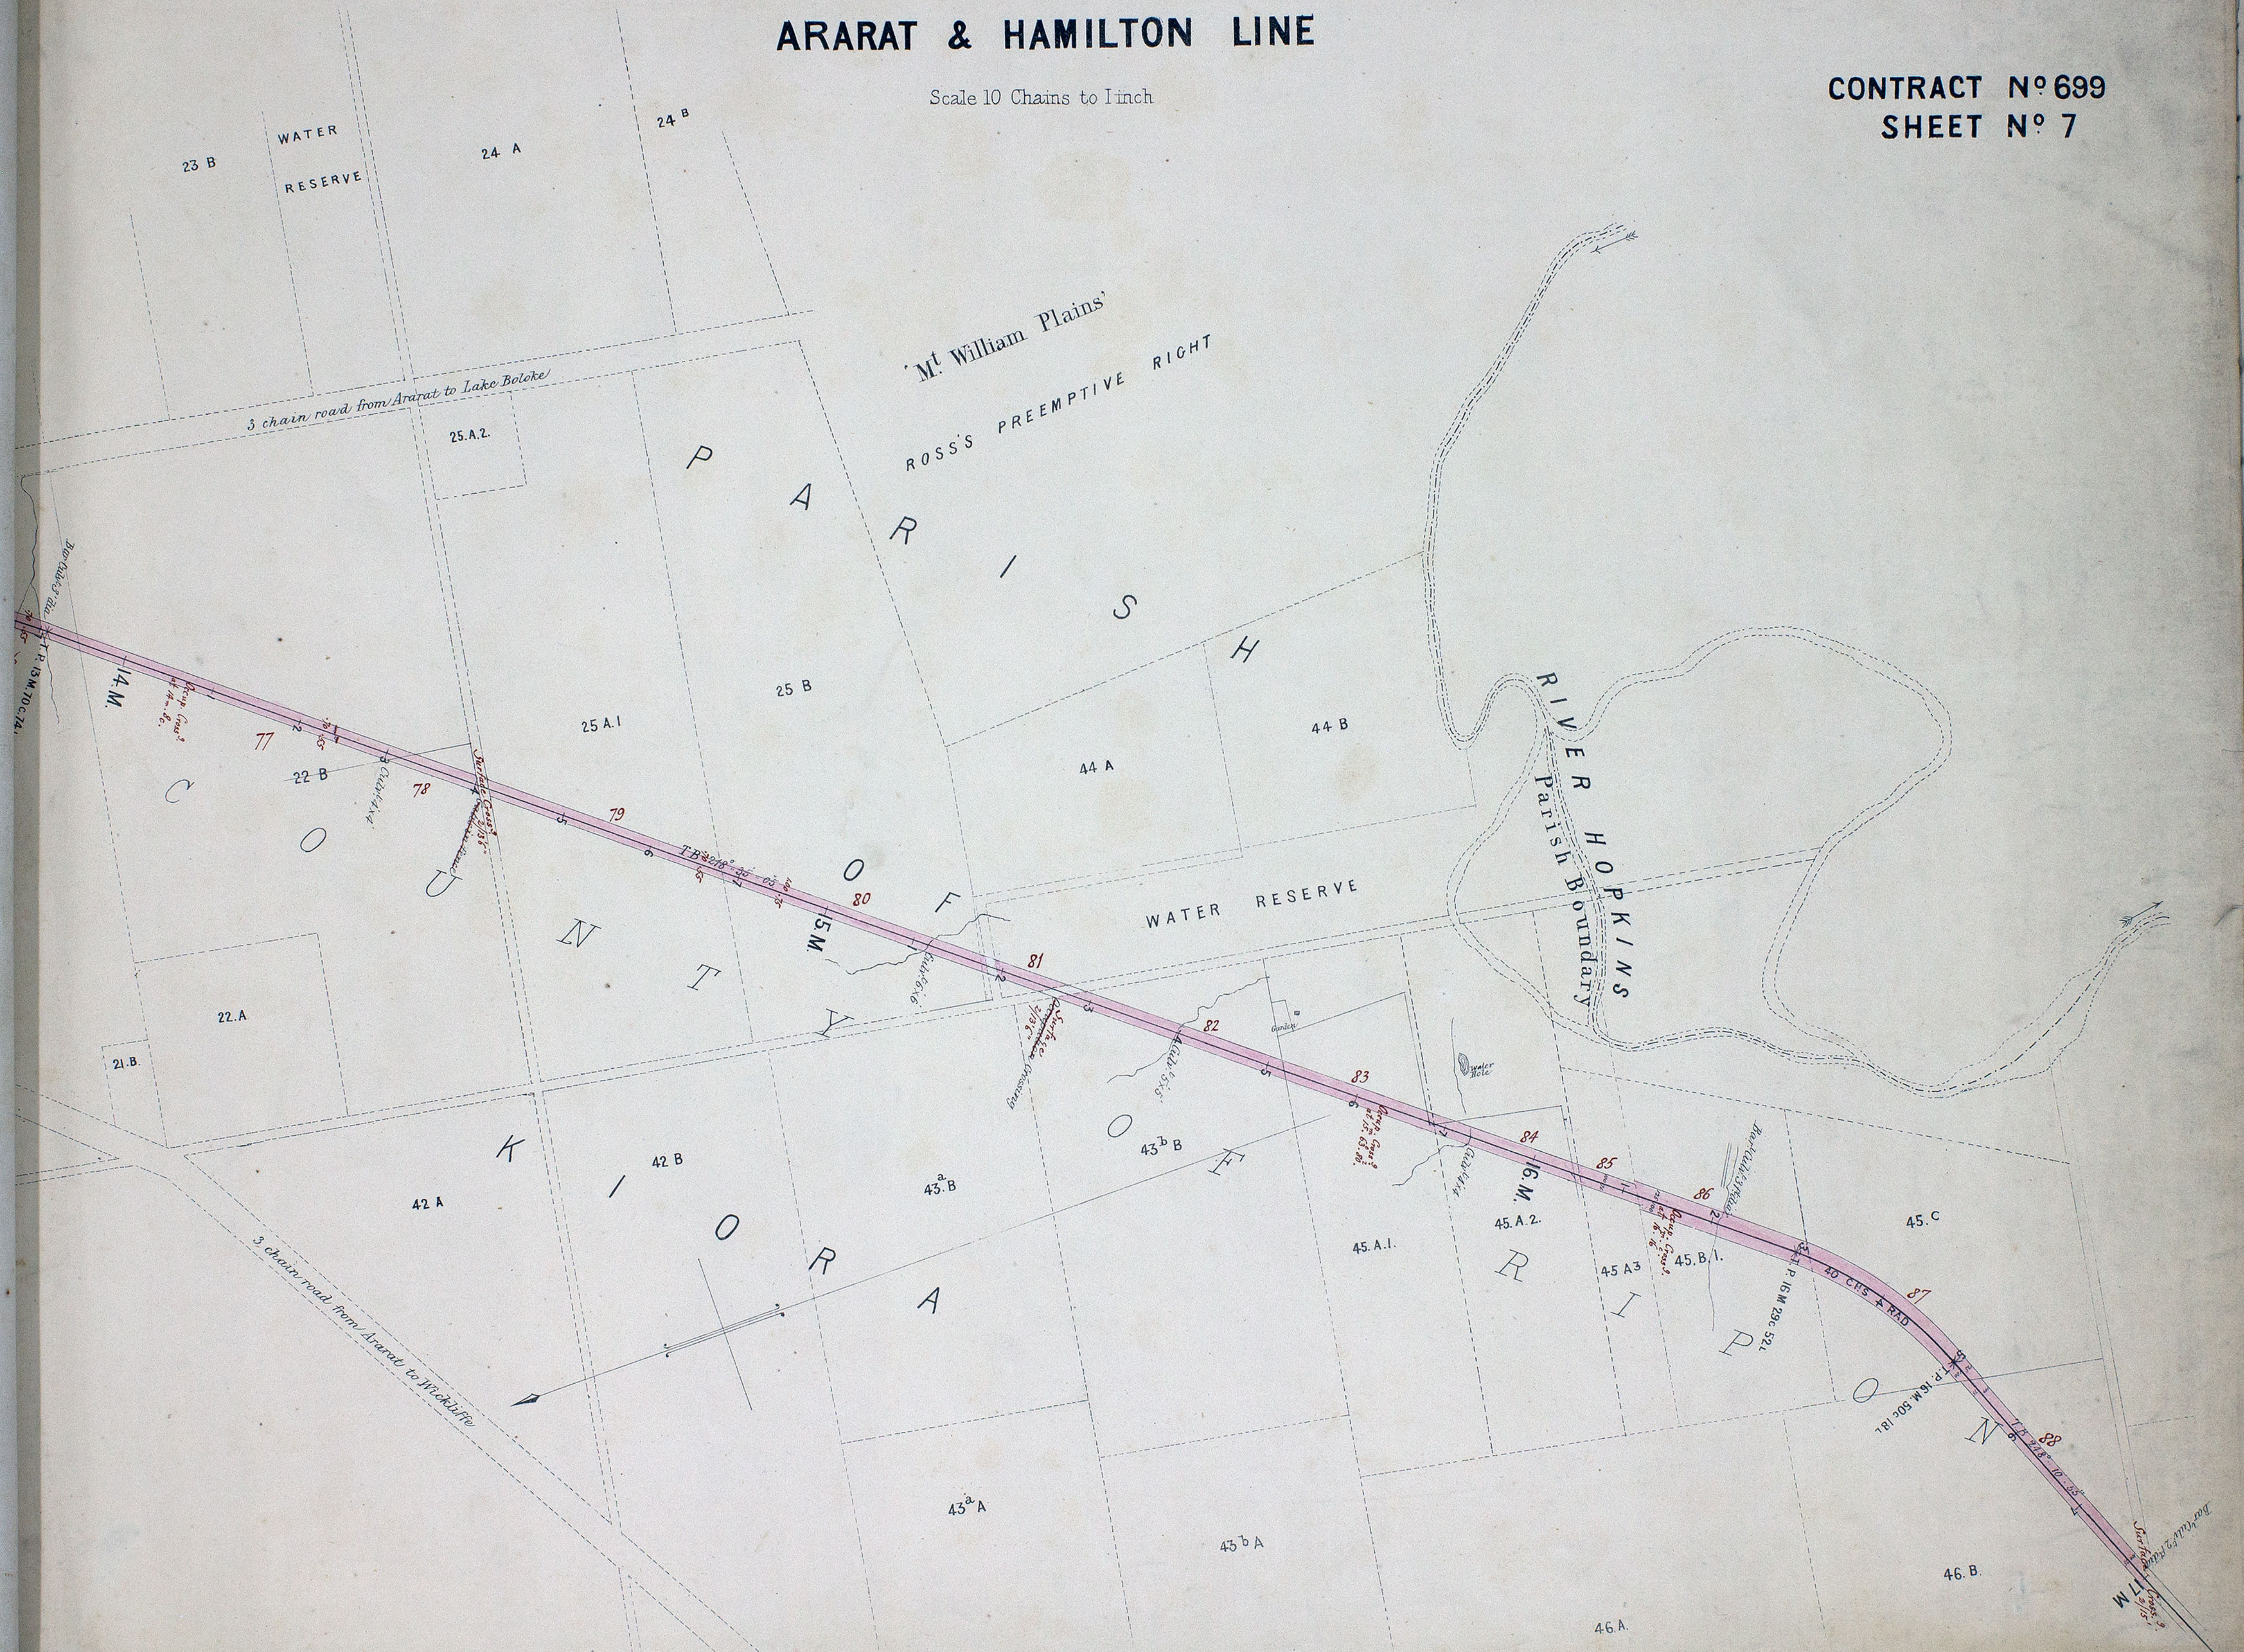

ARARAT & HAMILTON LINE

Scale 10 Chains to Inch


CONTRACT N°699.
SHEET N°8.*

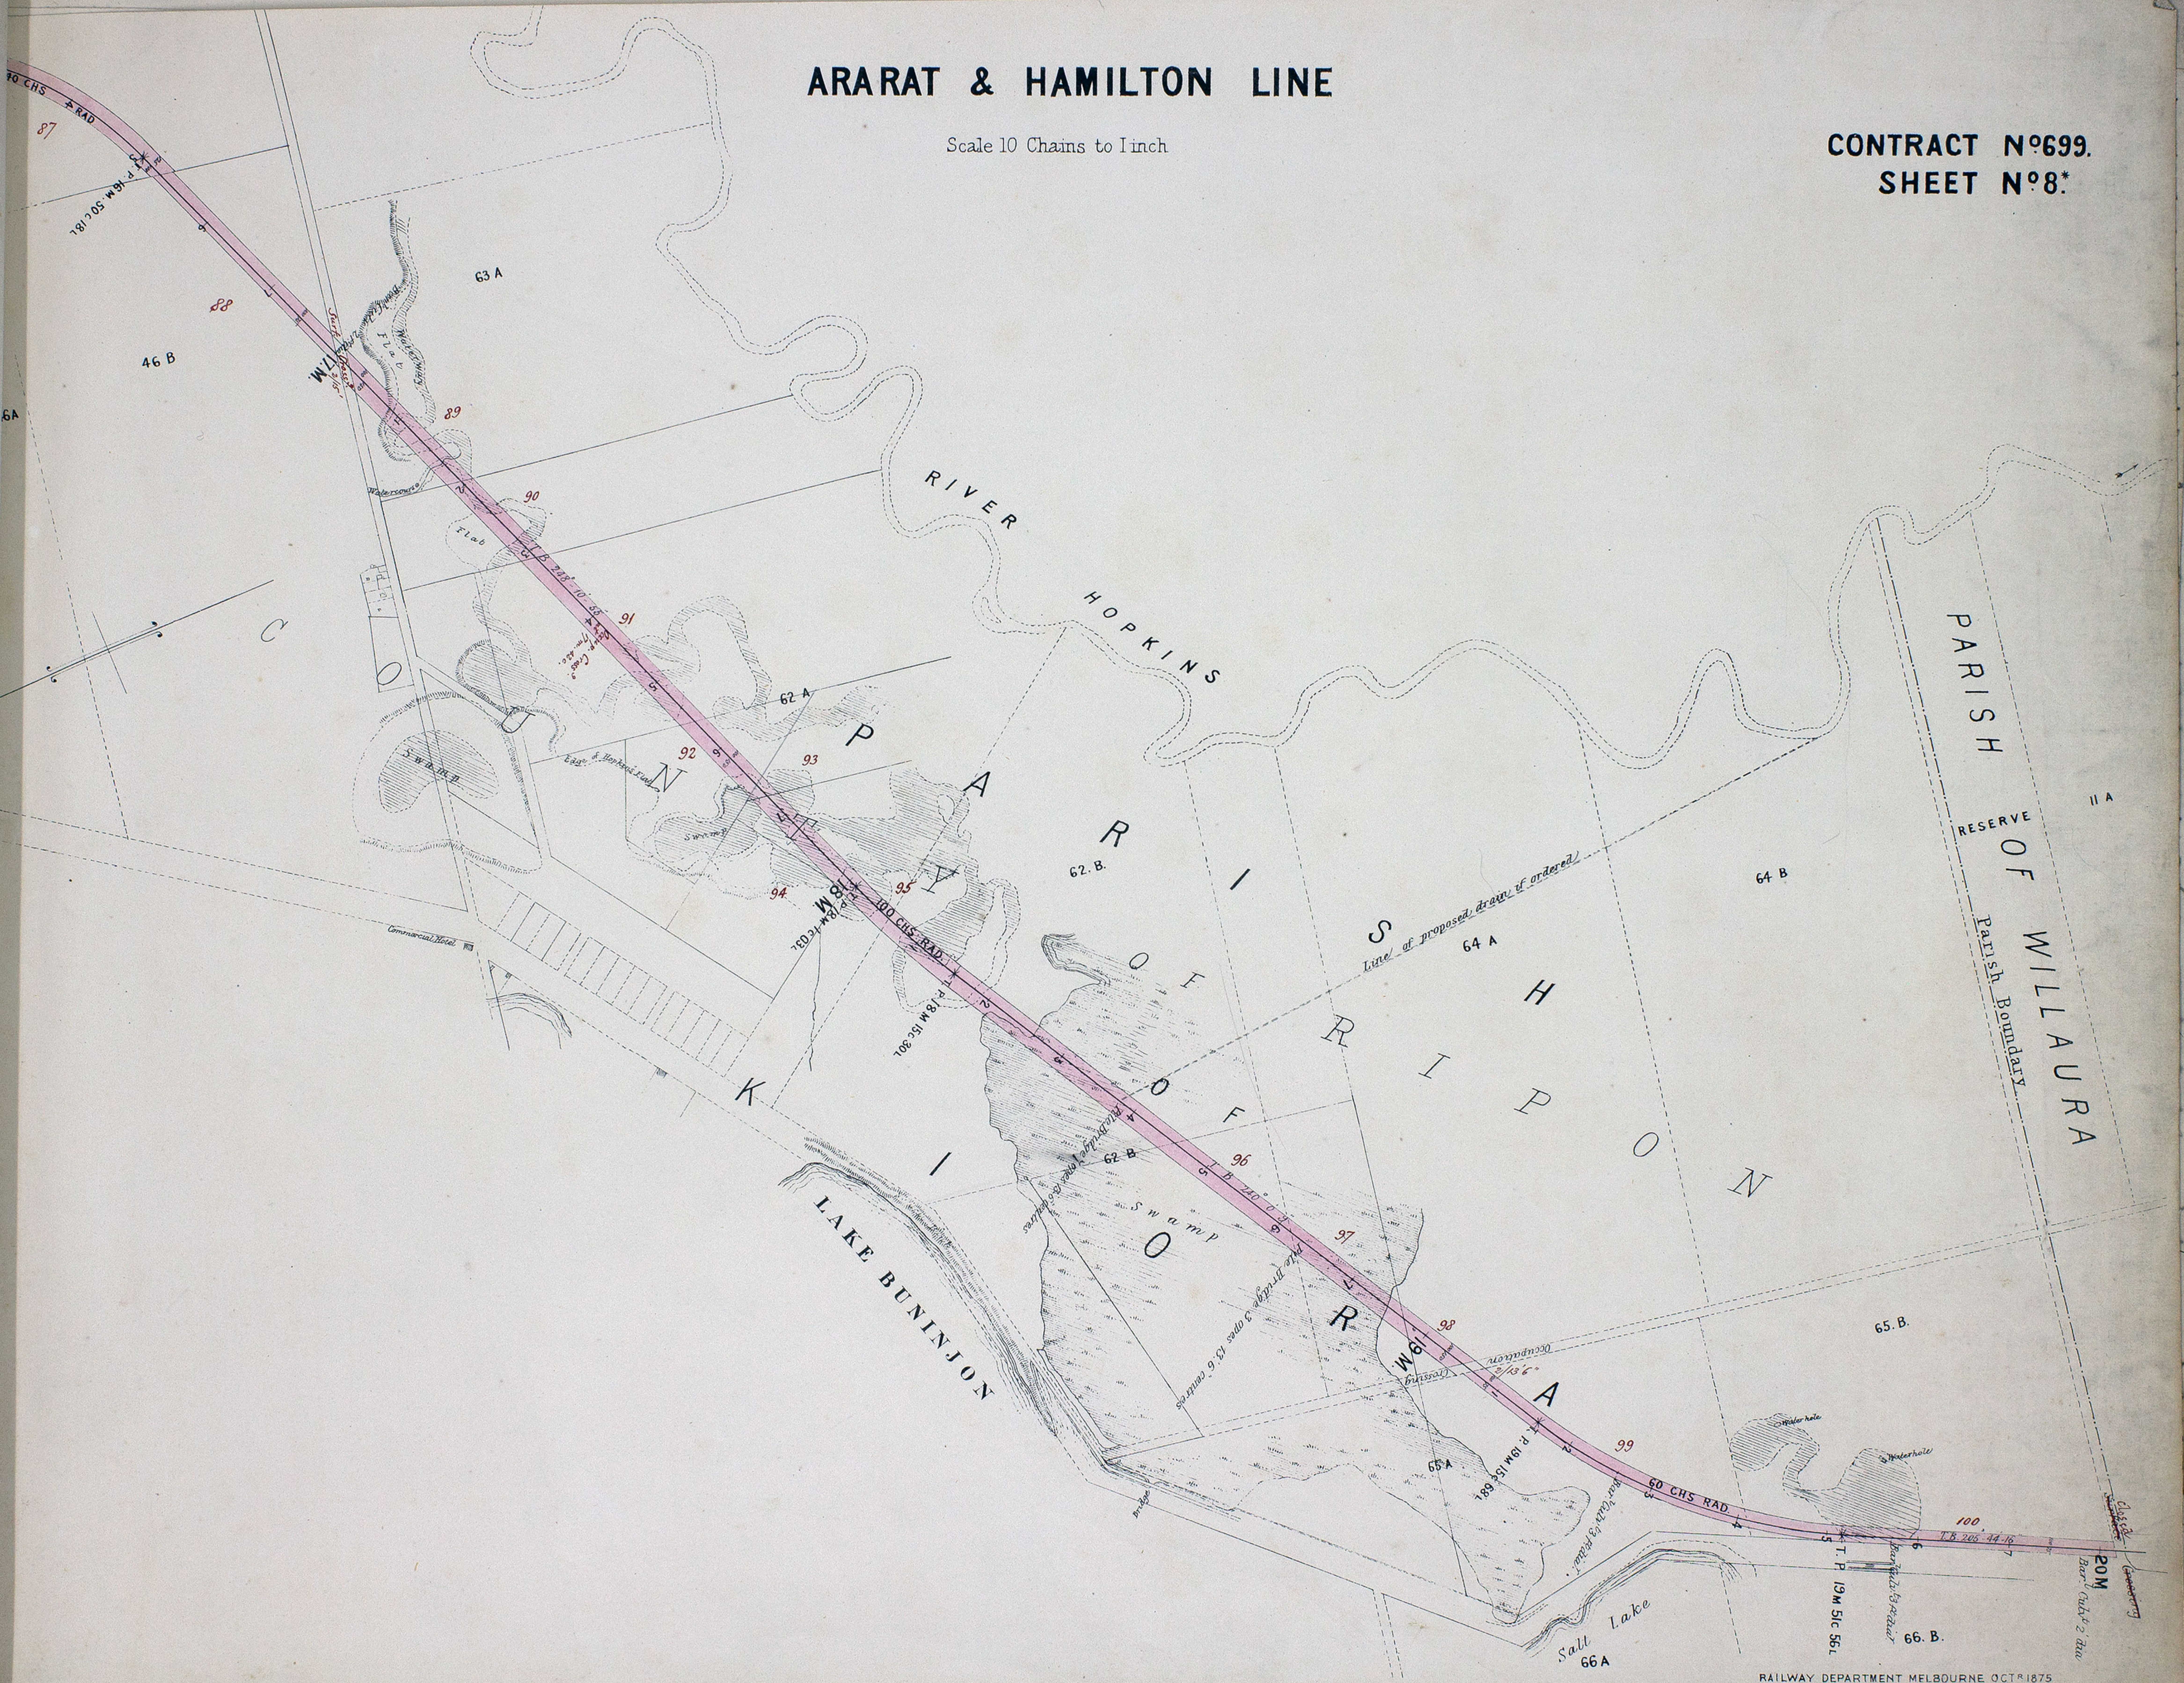

ARARAT & HAMILTON LINE

Scale 10 Chains to Inch


CONTRACT N° 699.
SHEET N° 9.

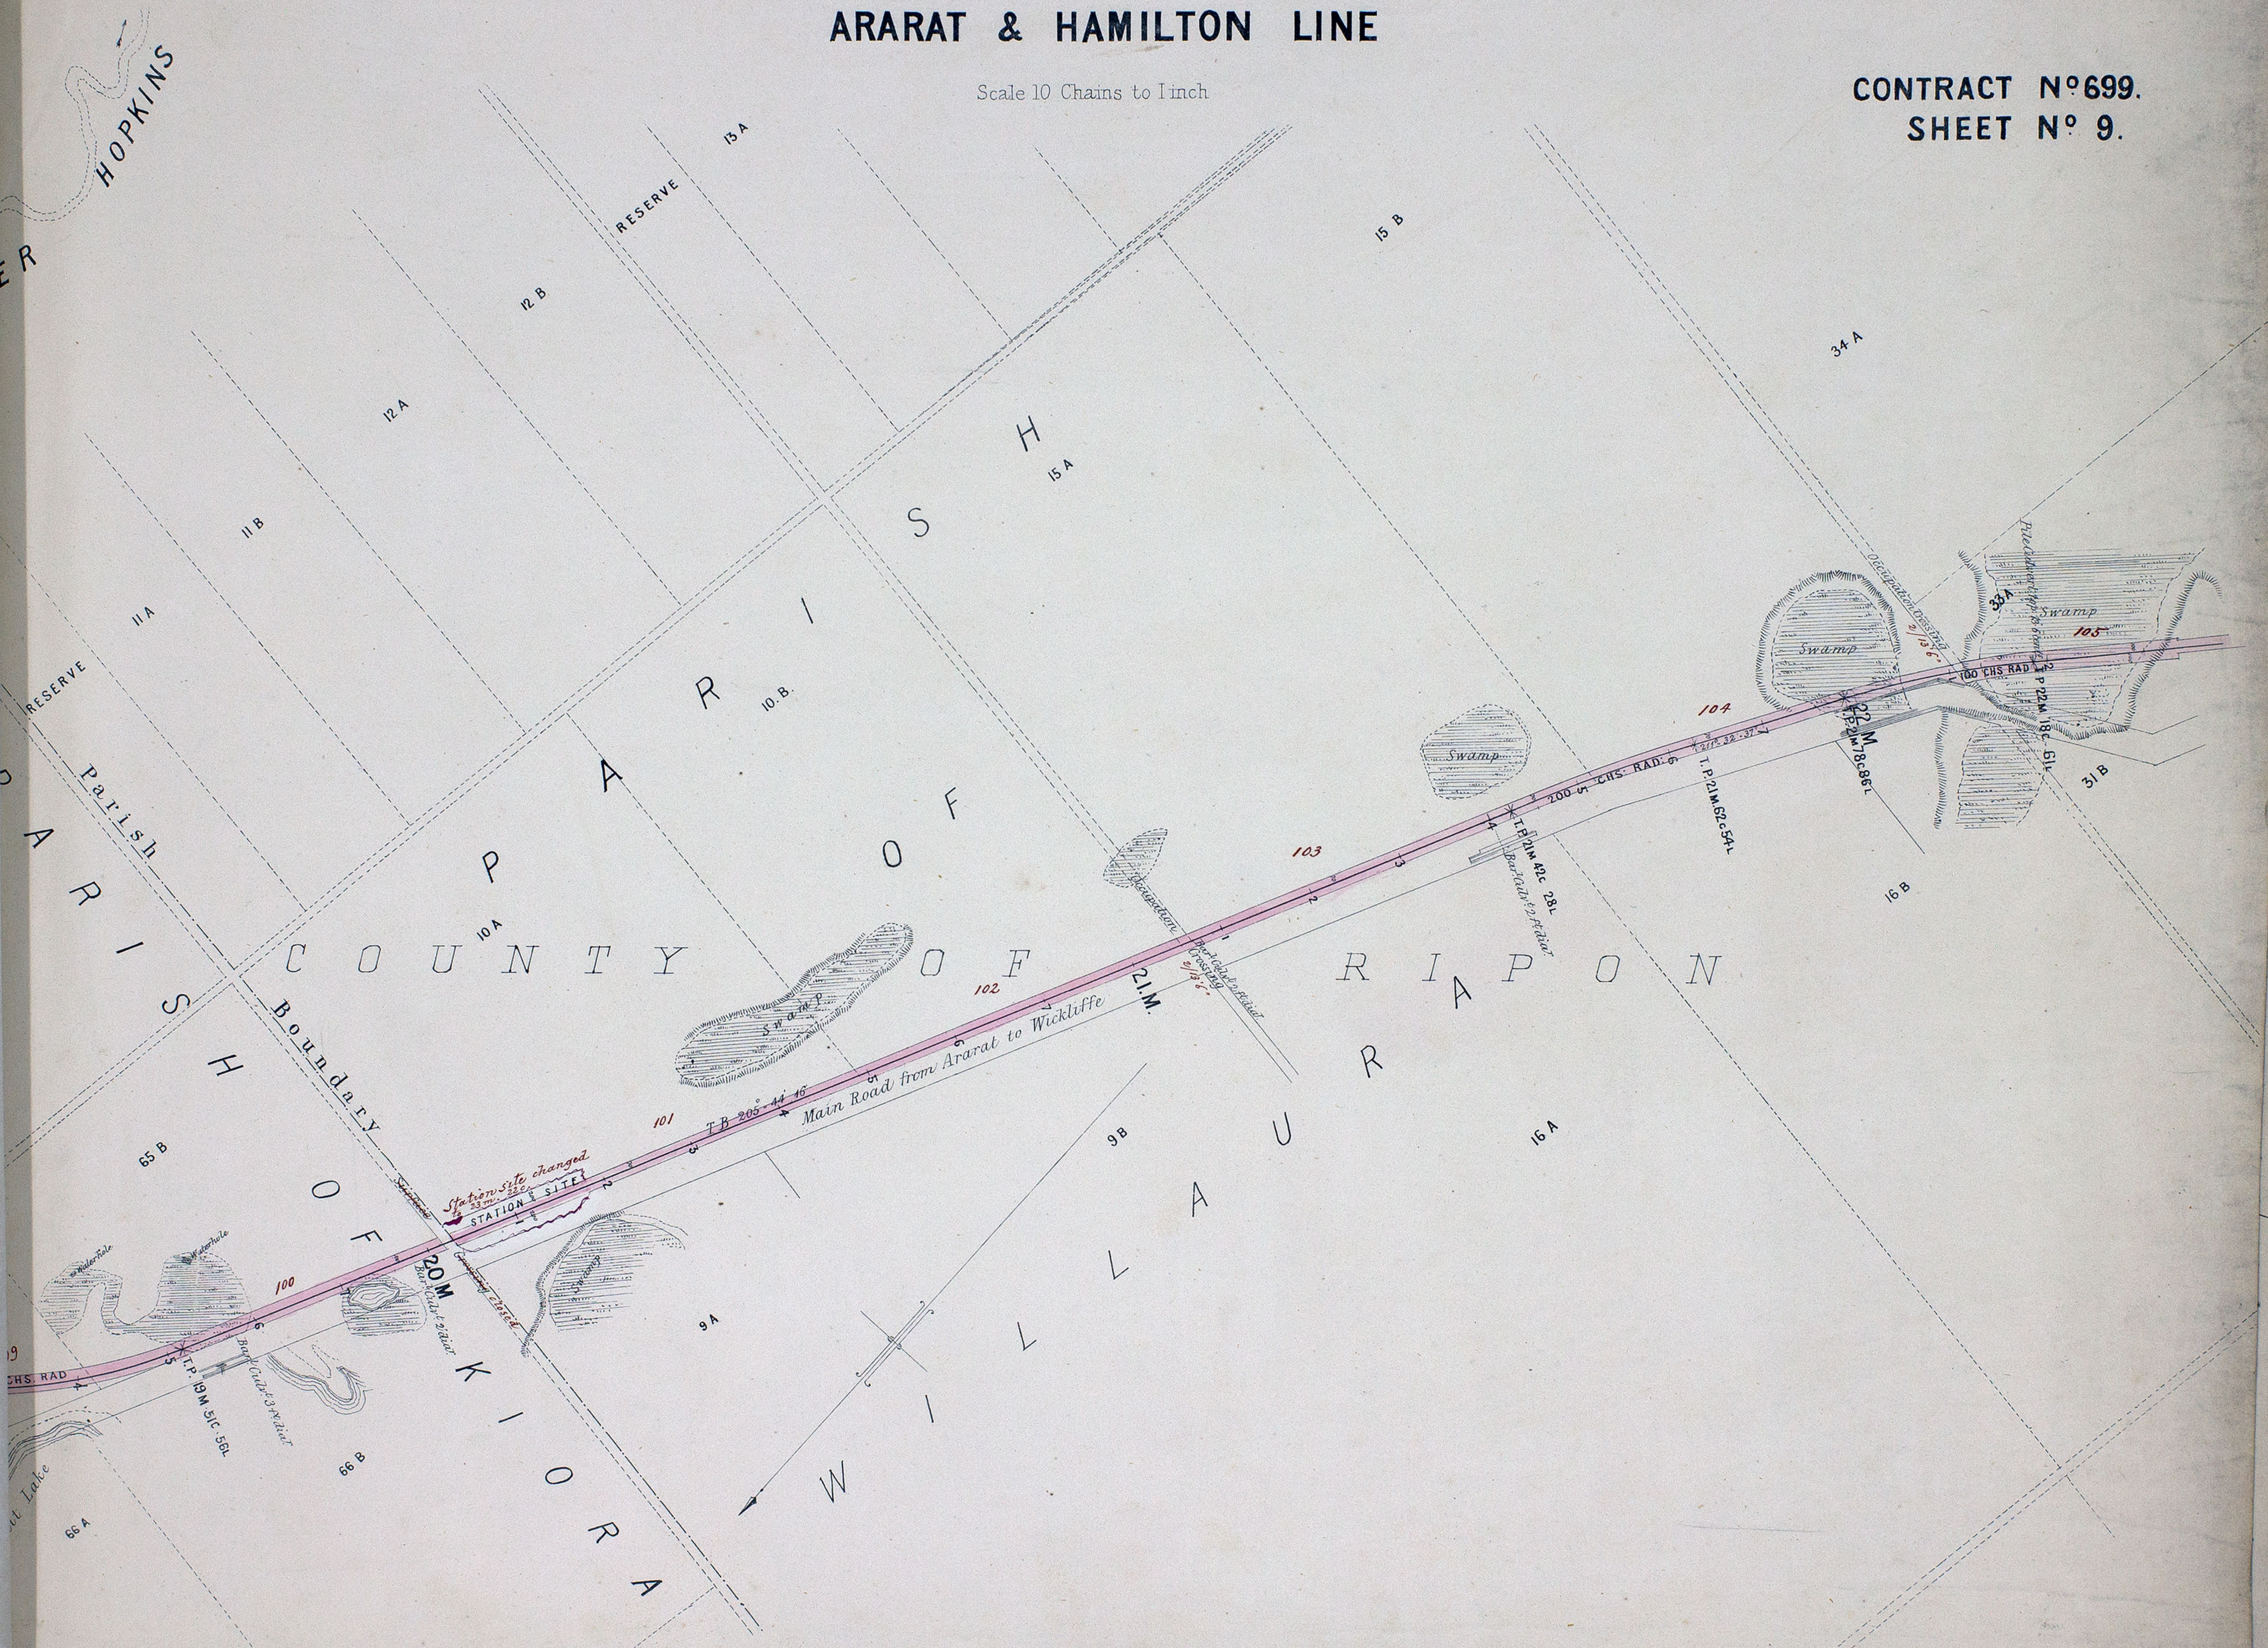

ARARAT & HAMILTON LINE

Scale 10 Chains to Inch


CONTRACT N^o 699
SHEET N^o 10

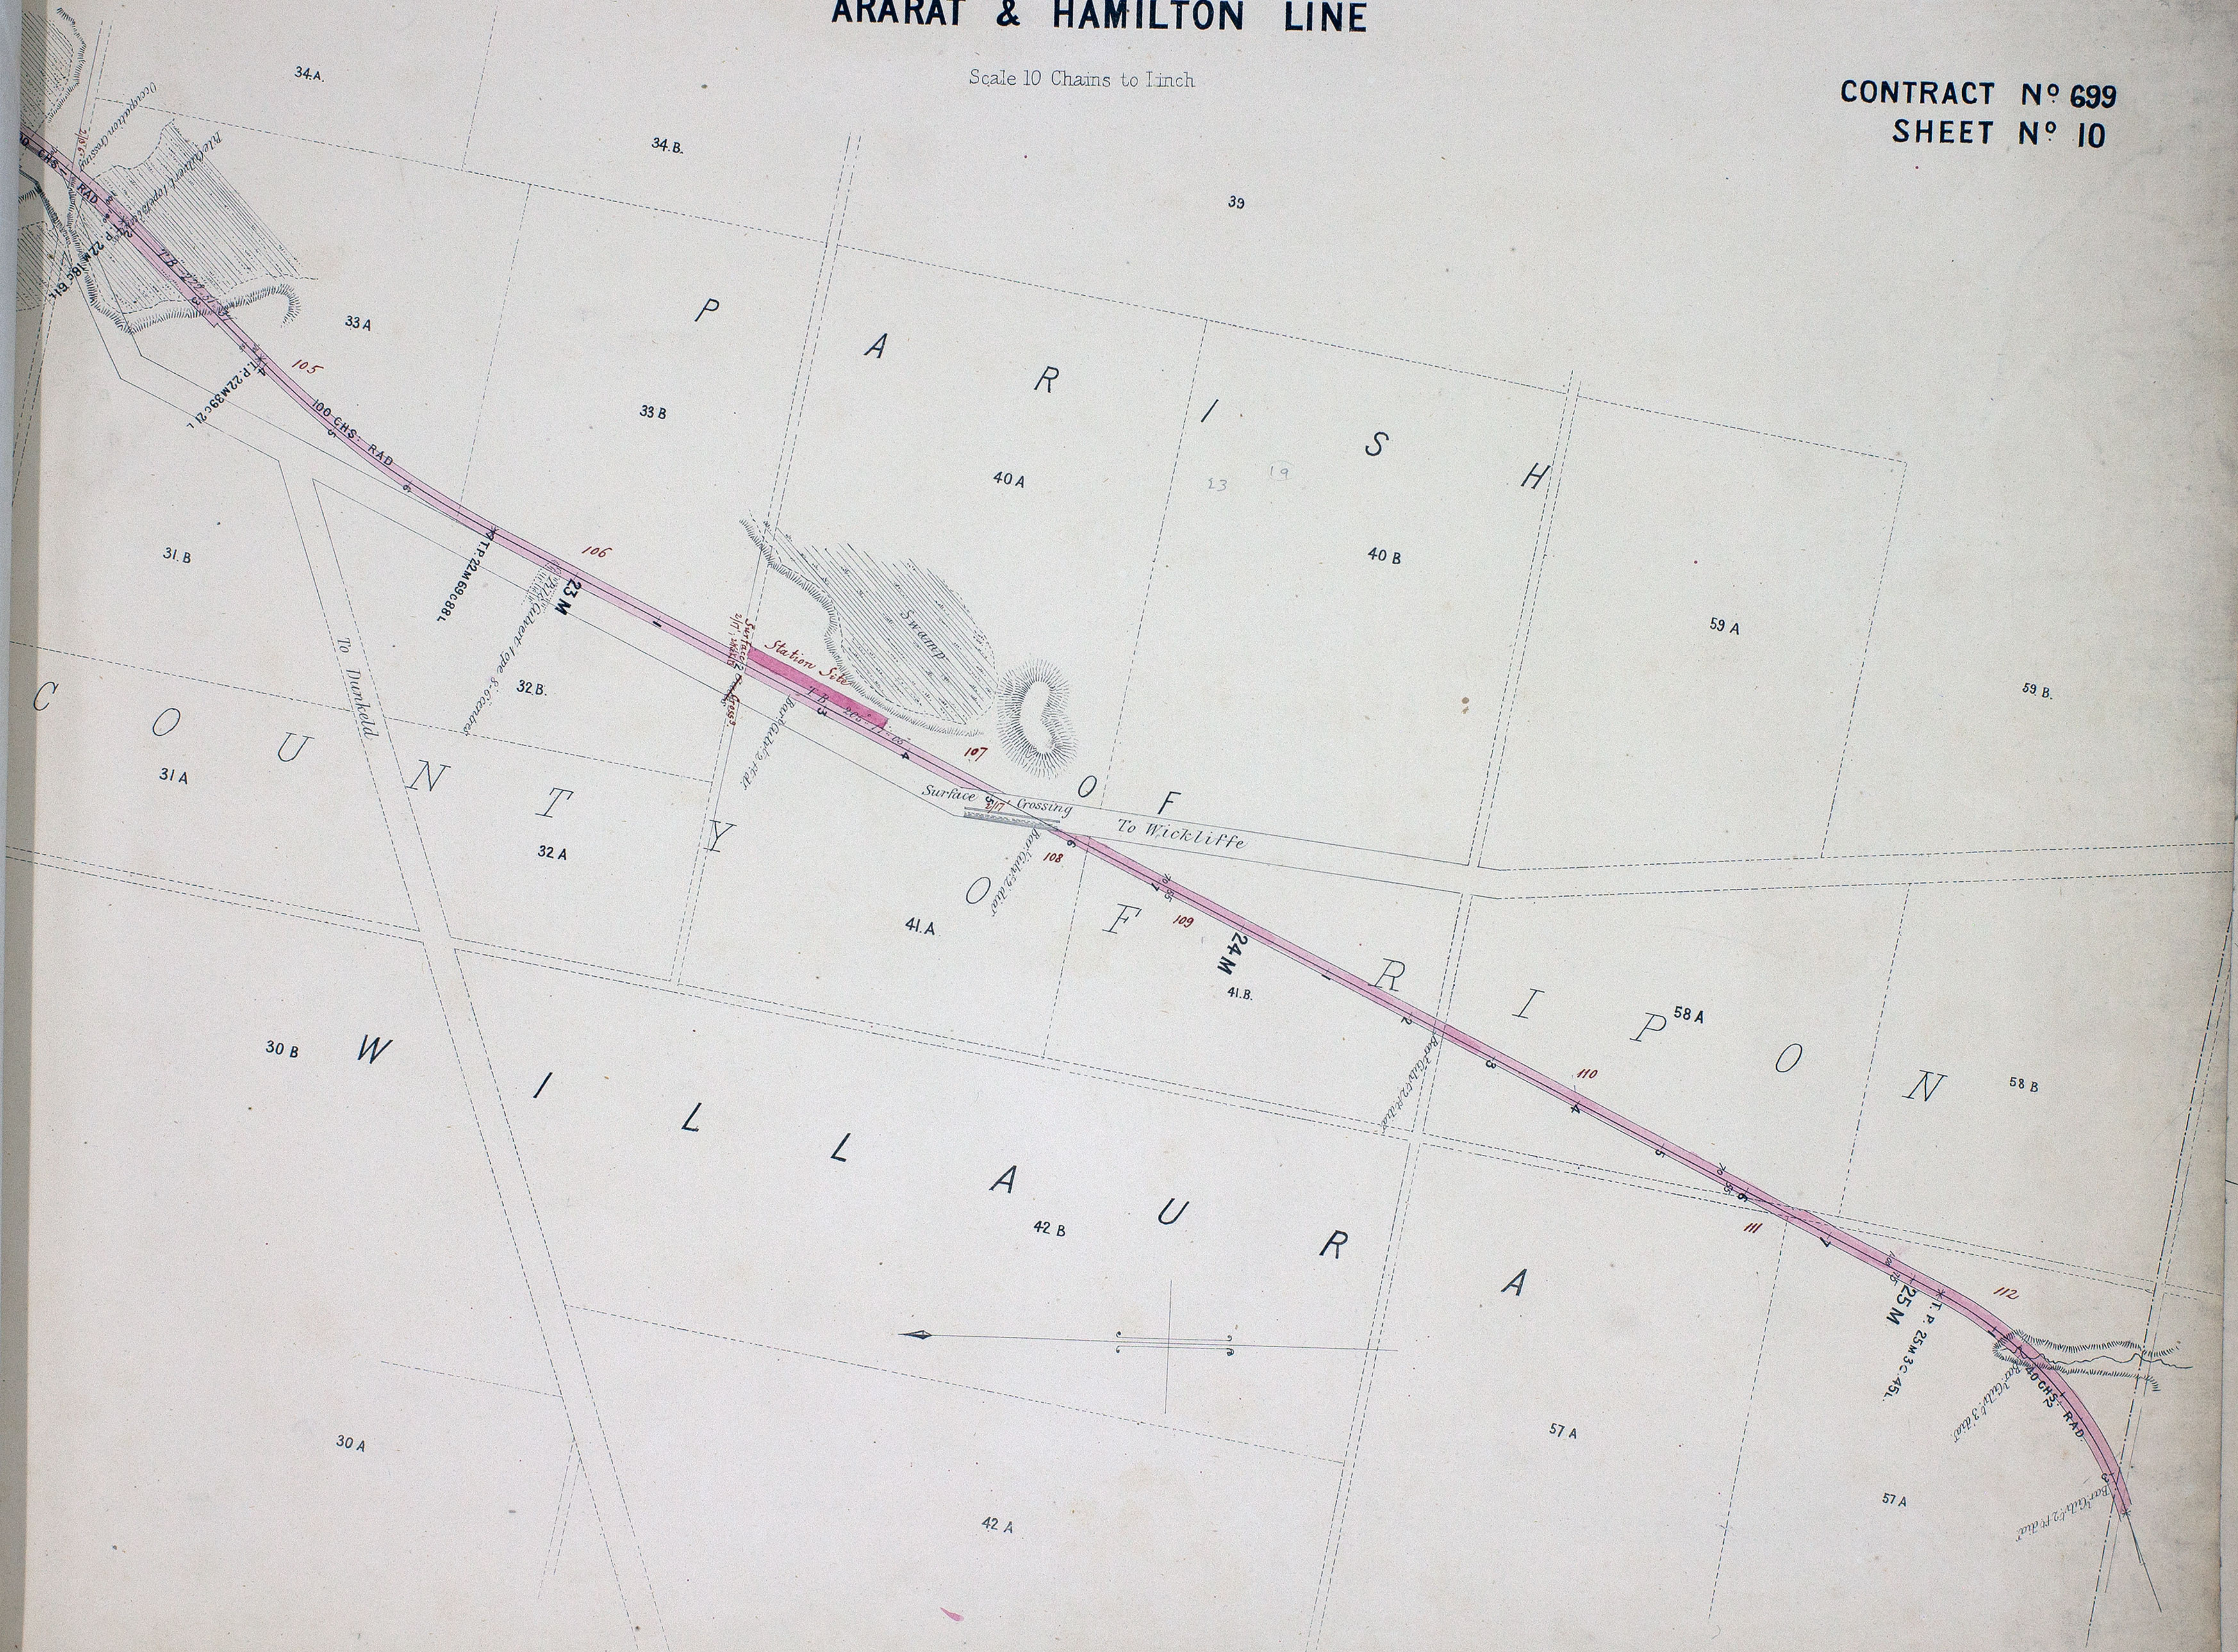

ARARAT & HAMILTON LINE

Scale 10 Chains to Inch


CONTRACT N° 699
SHEET N° II

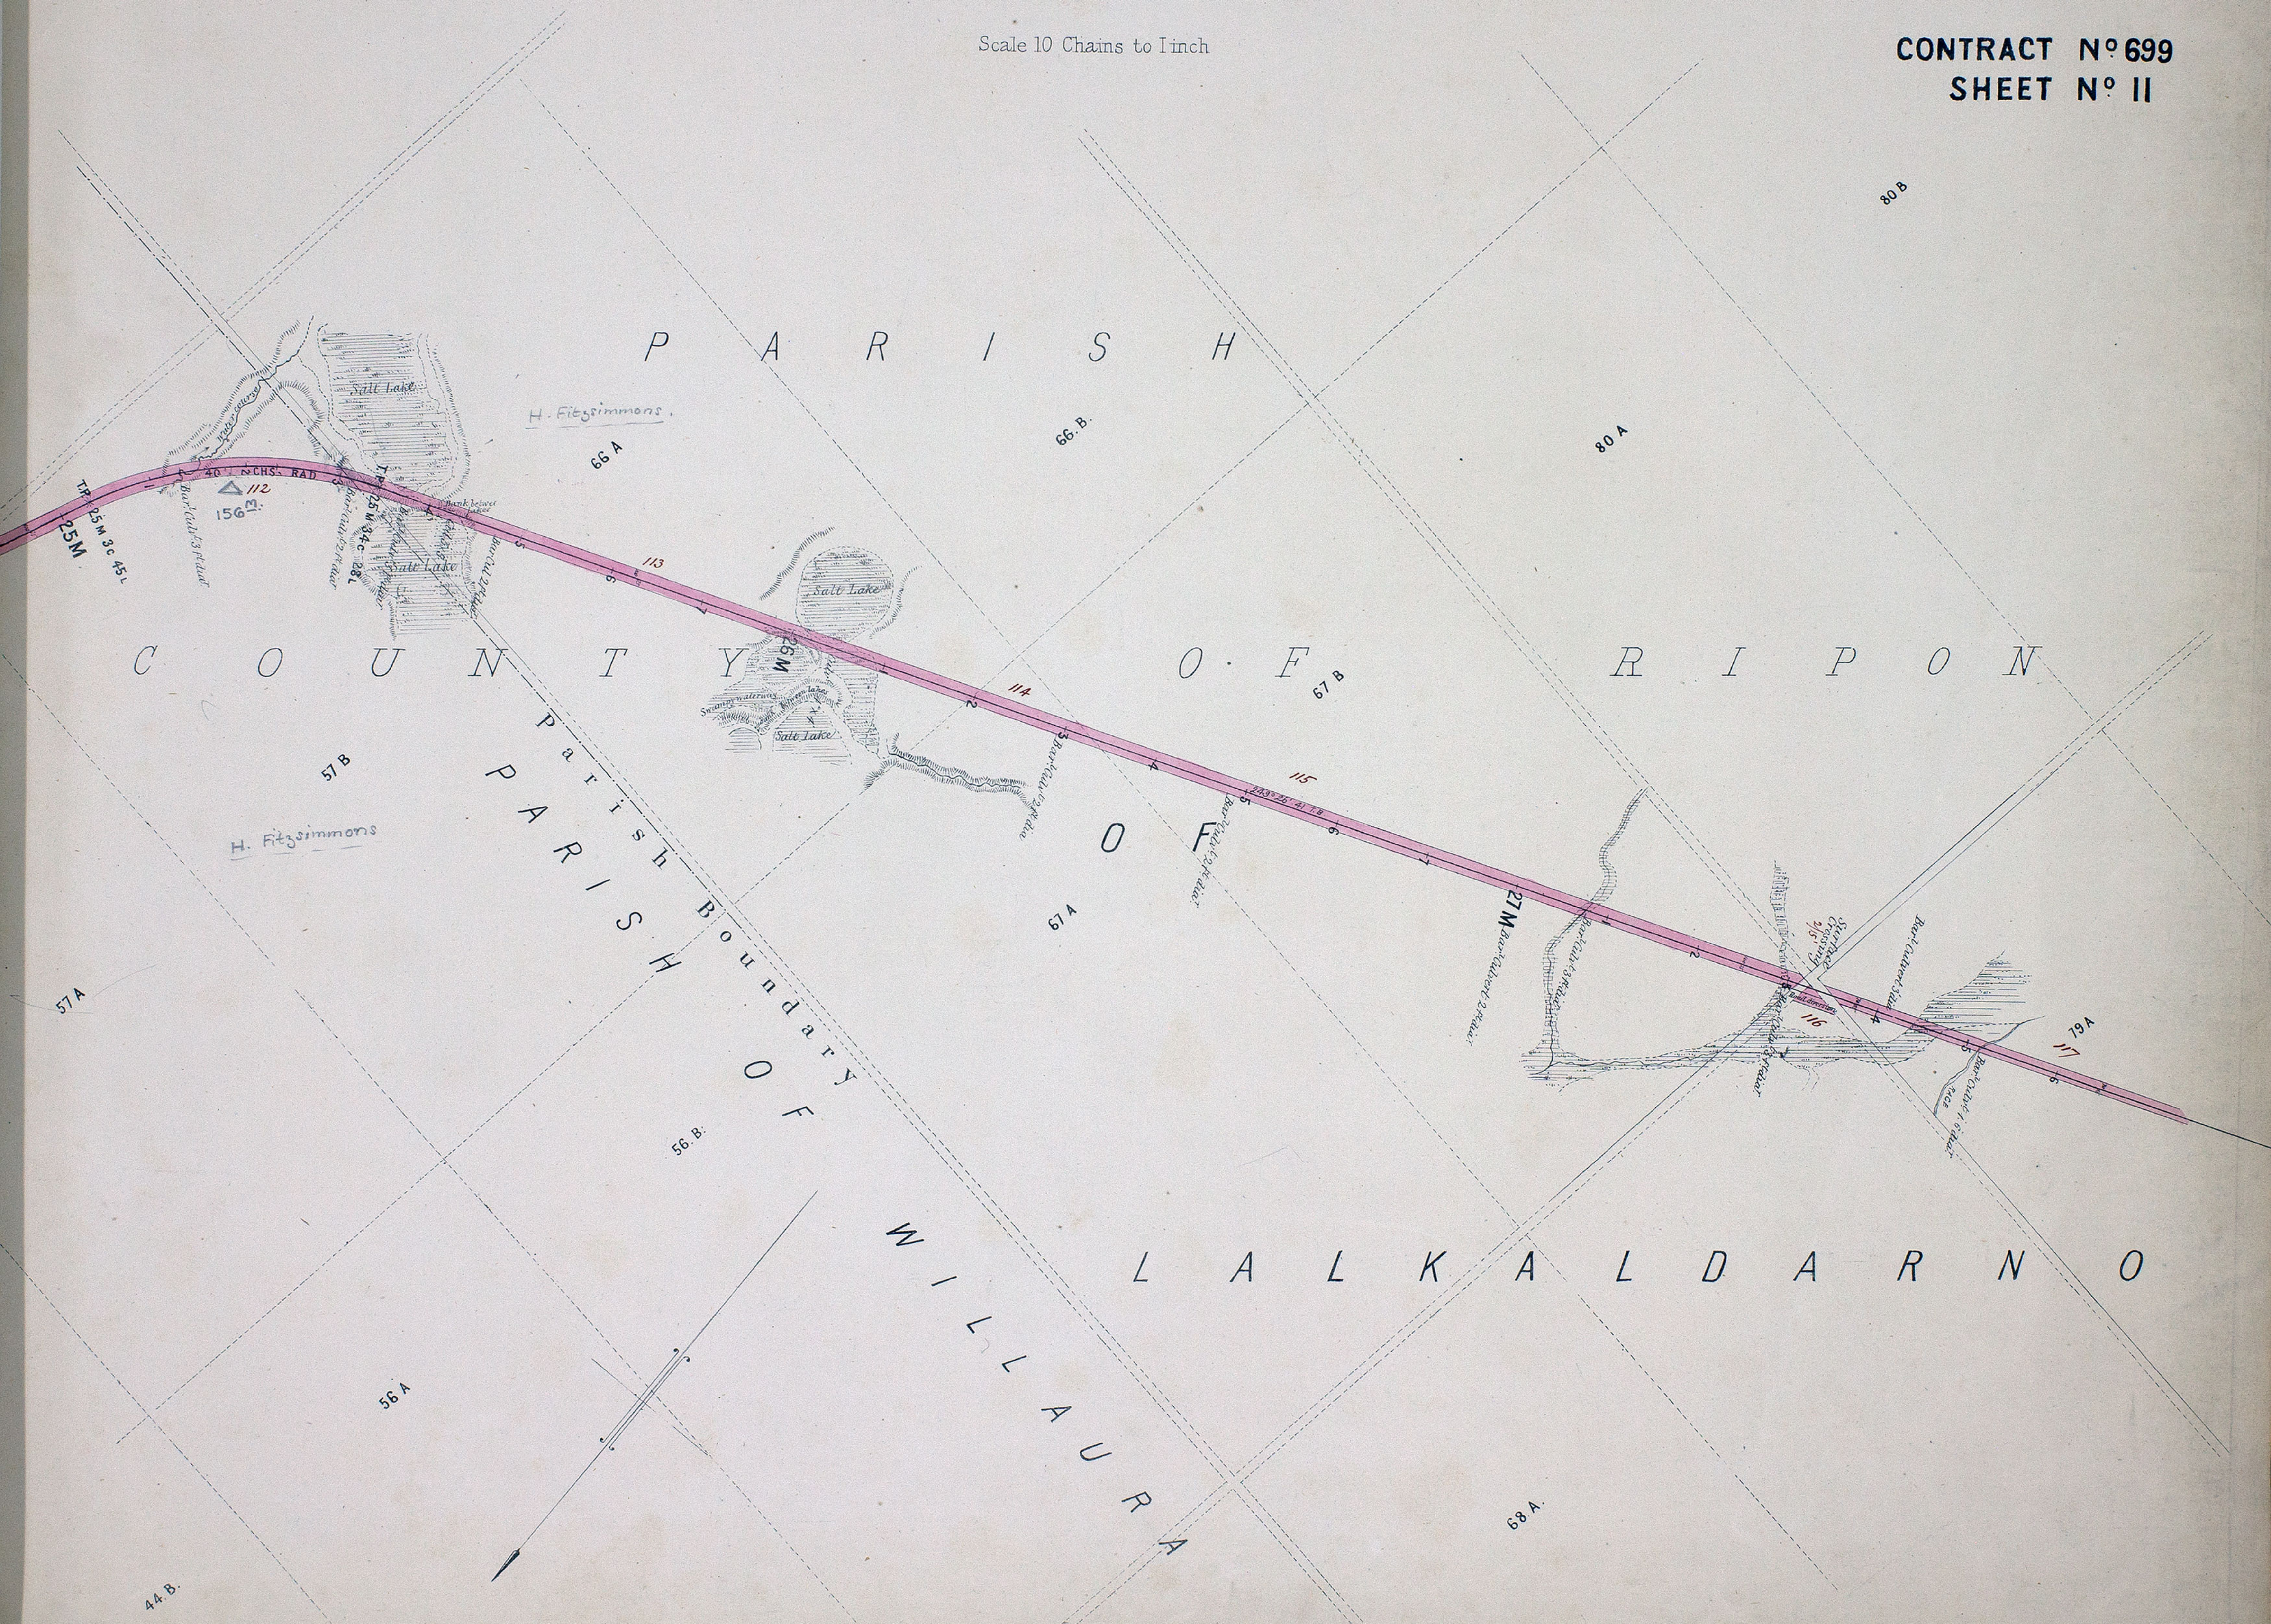

ARARAT & HAMILTON LINE

Scale 10 Chains to Inch

CONTRACT N° 699
SHEET N° 12

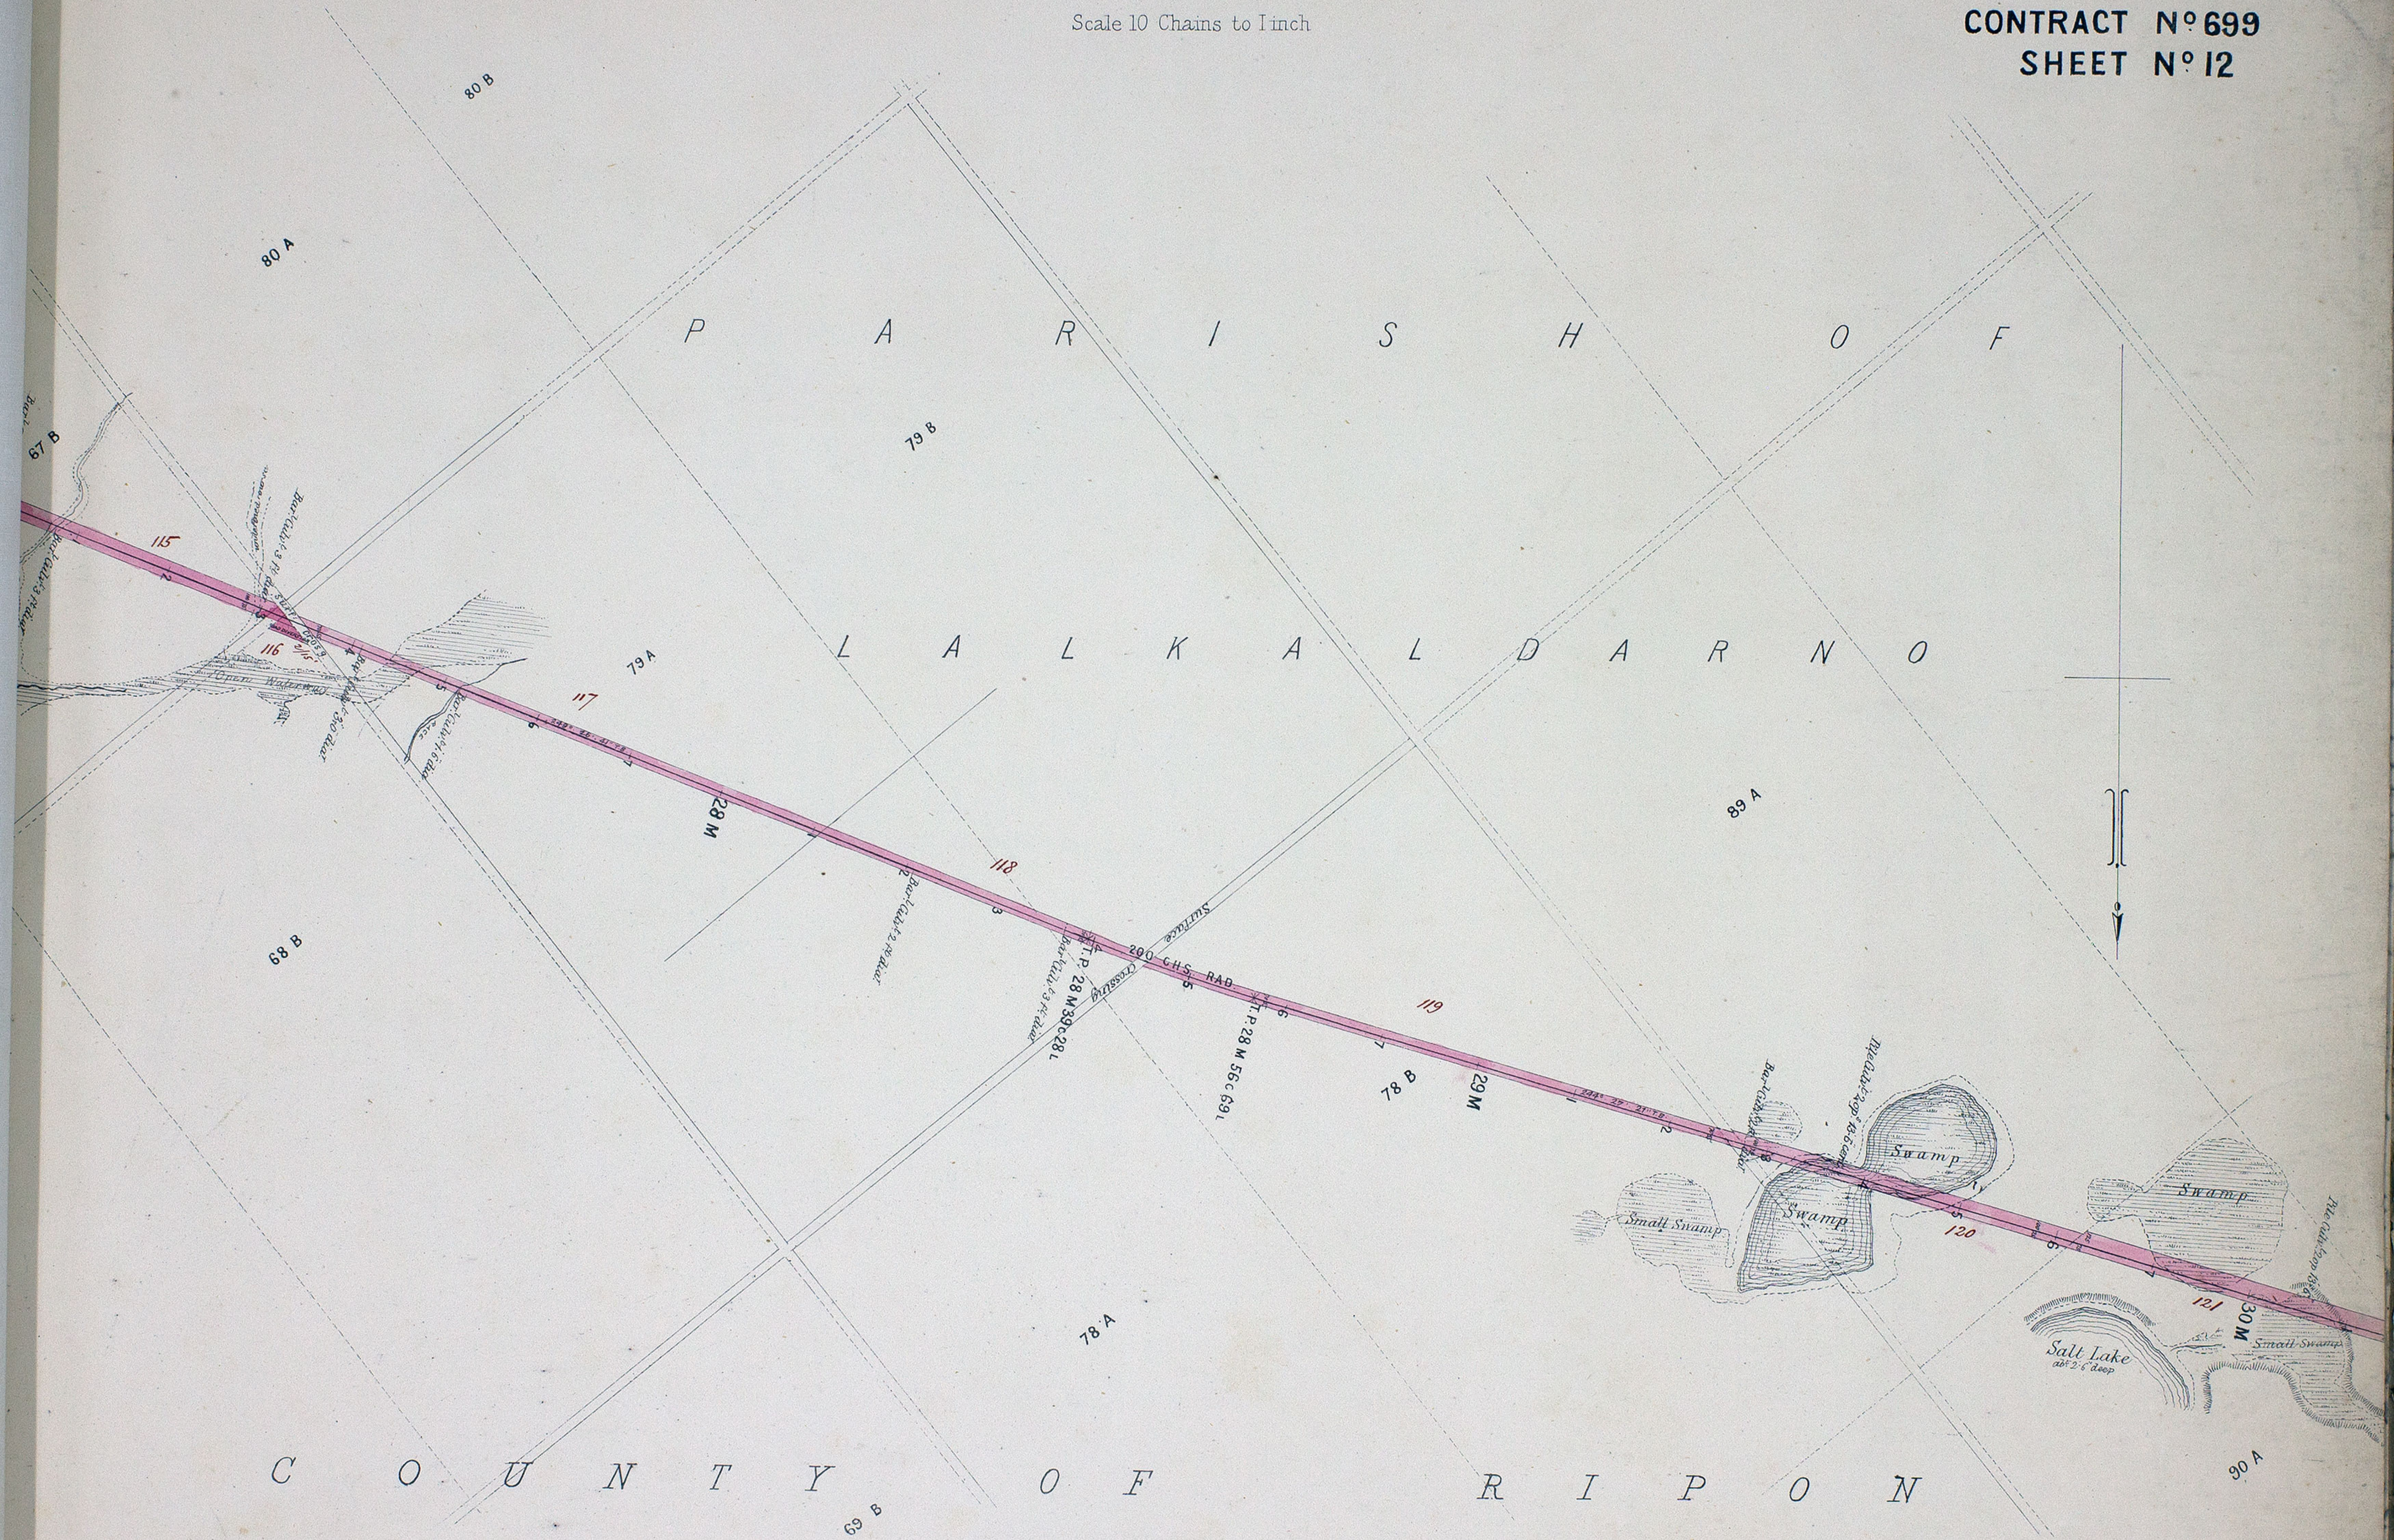


ARARAT & HAMILTON LINE

Scale 10 Chains to Inch

CONTRACT N^o 699
SHEET N^o 13


C O U N T Y O F R I P O N

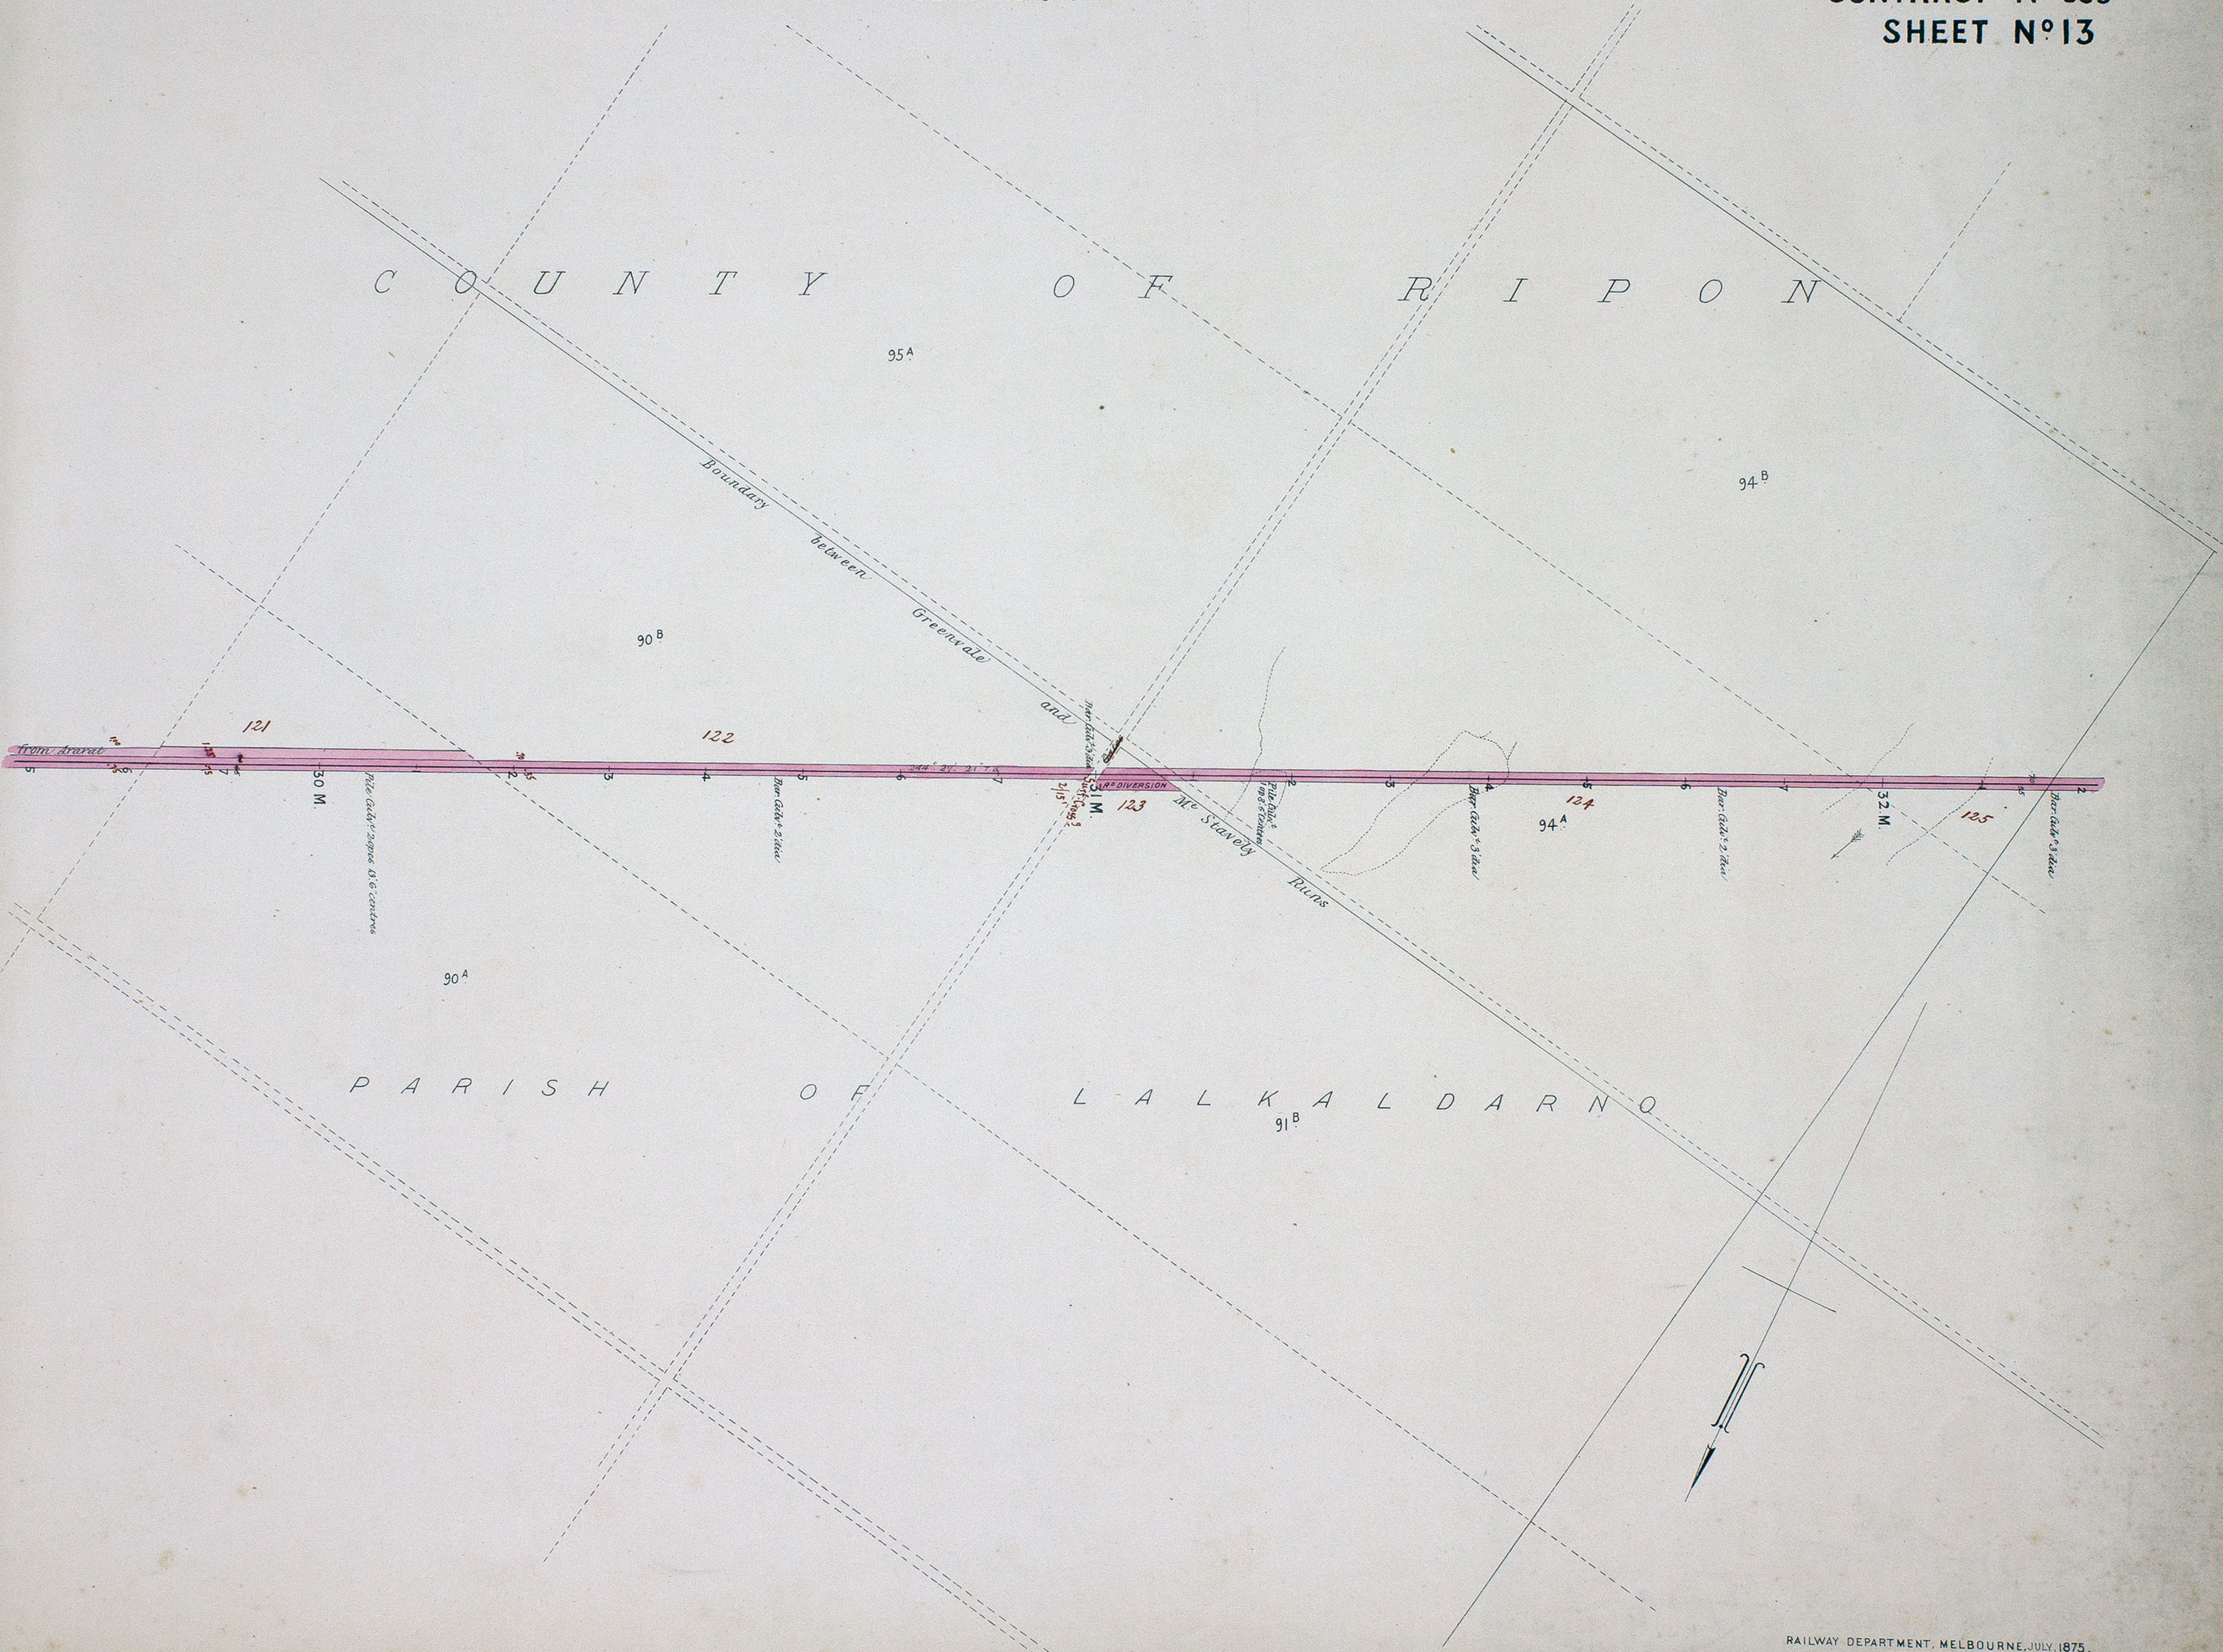

ARARAT & HAMILTON LINE

Scale 10 Chains to Inch

CONTRACT N^o 699
SHEET N^o 14

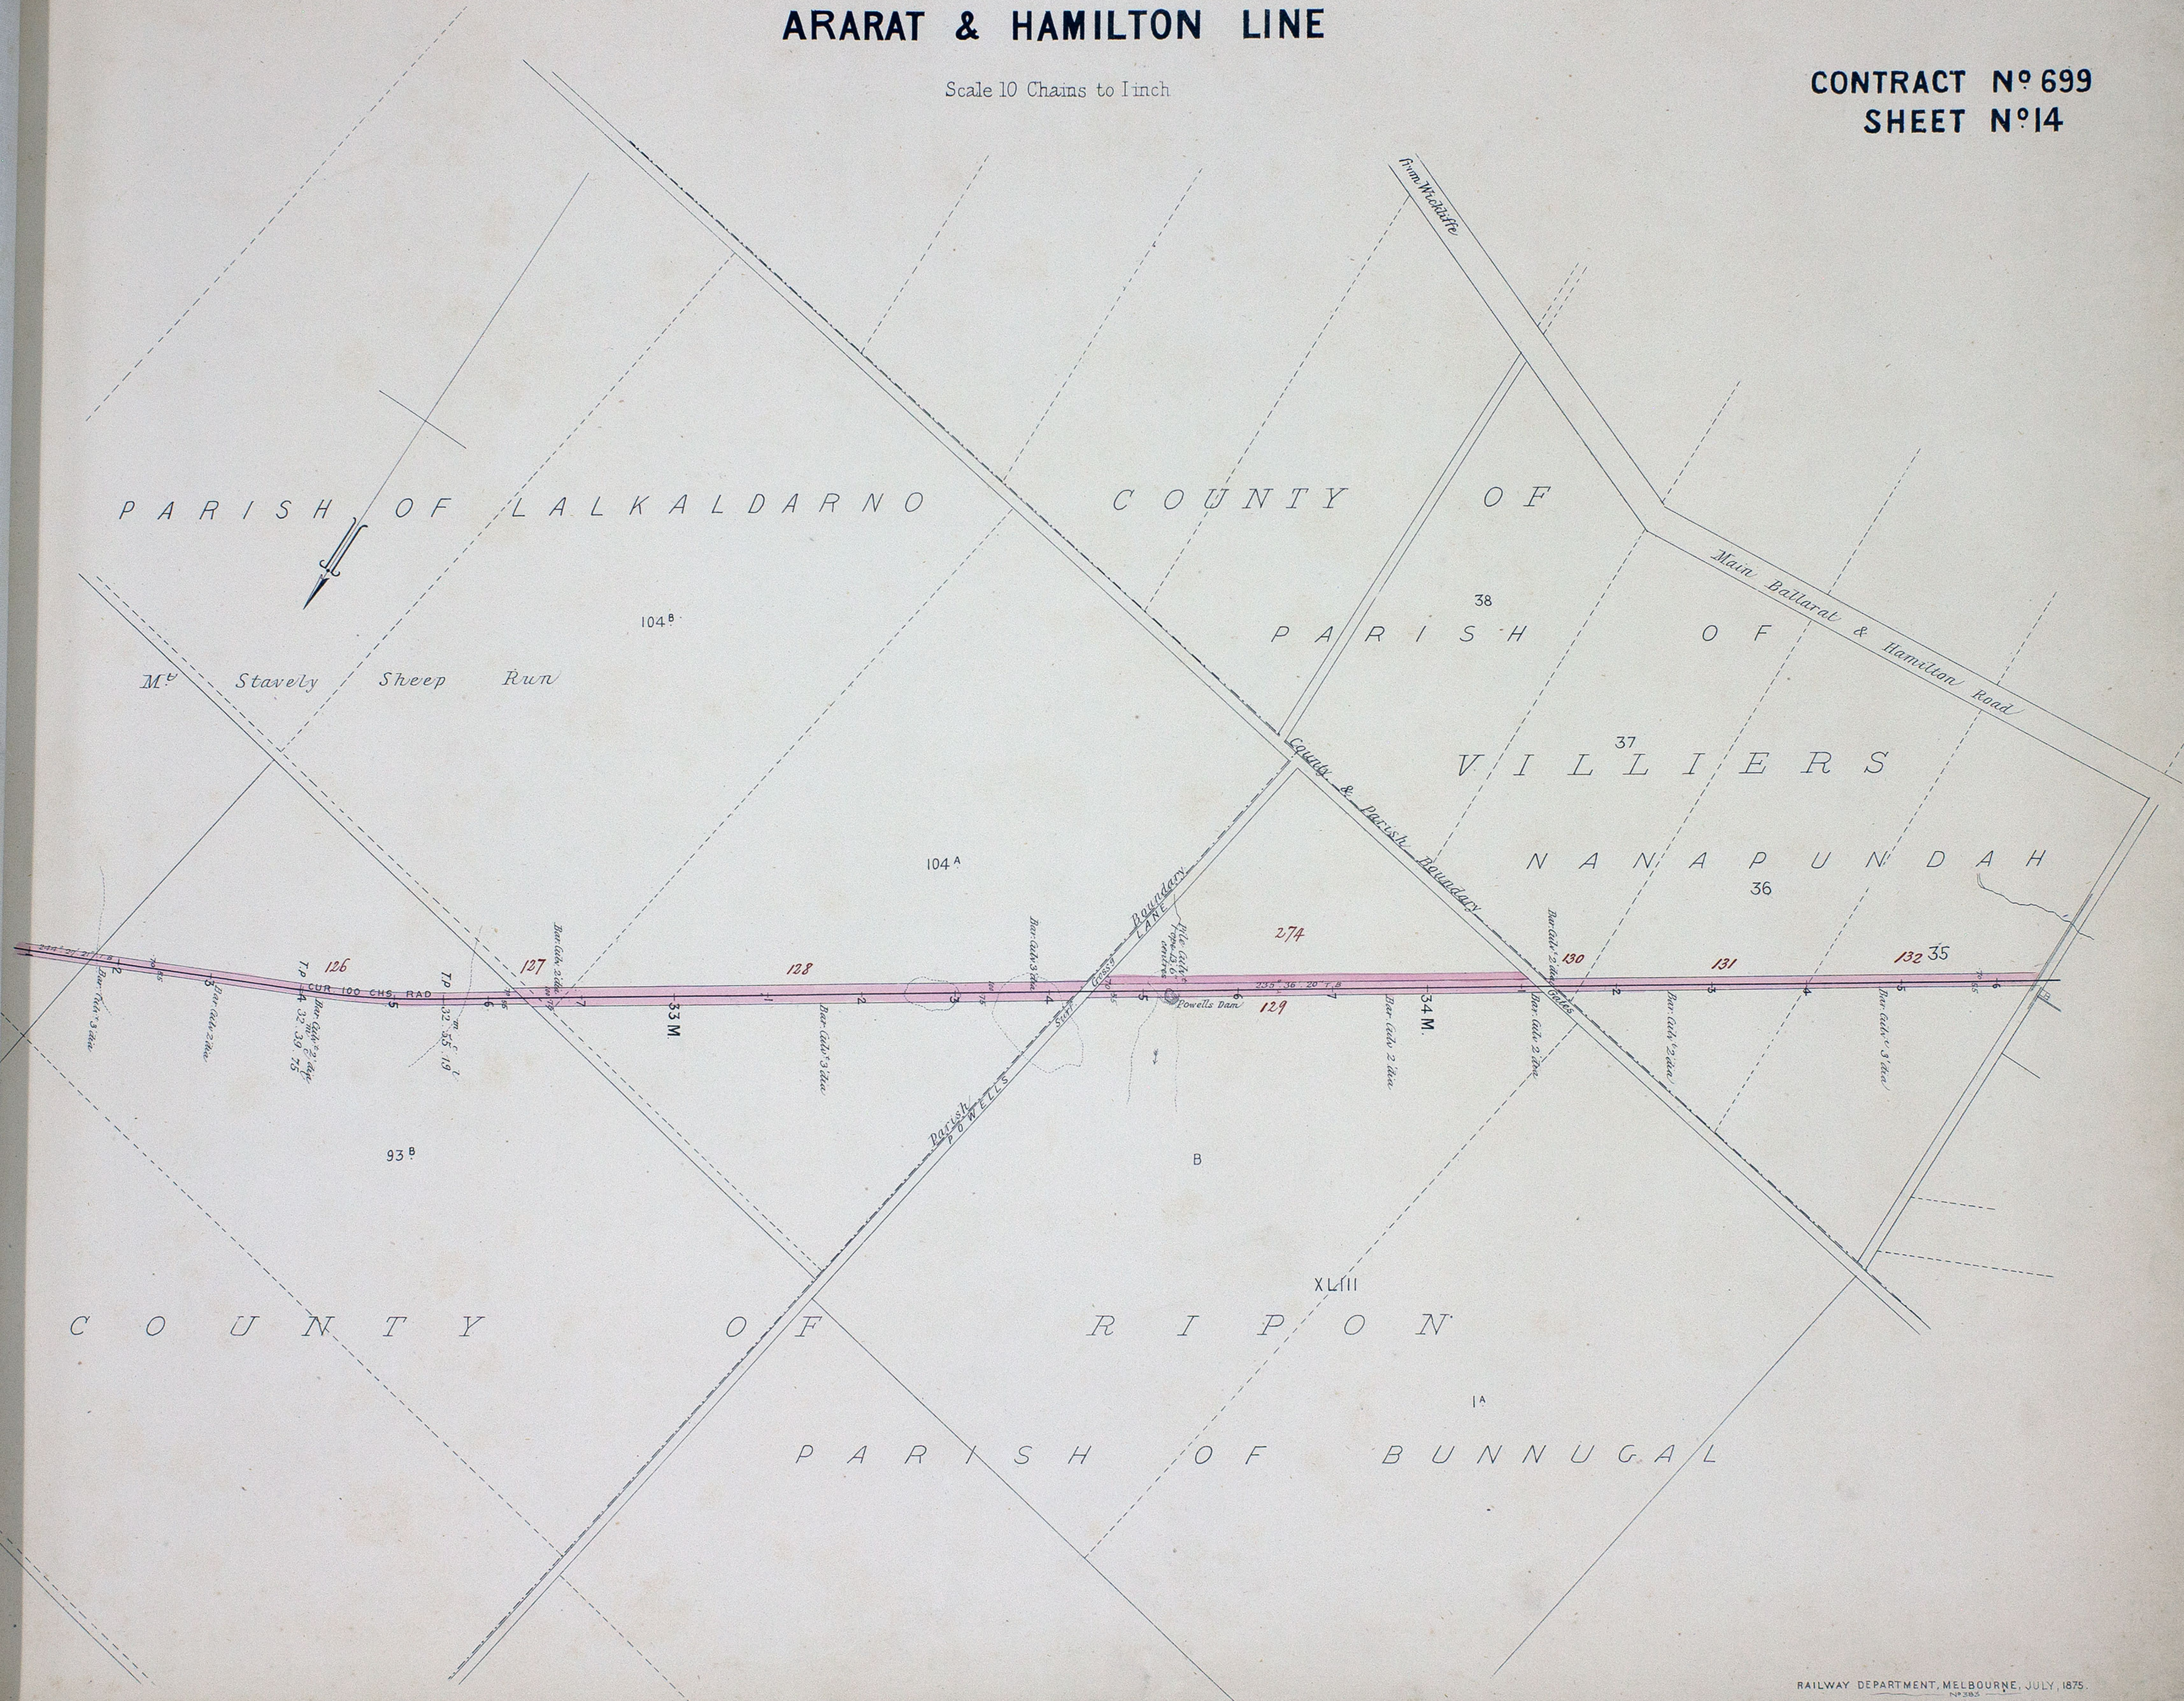

ARARAT & HAMILTON LINE

Scale 10 Chains to Inch

CONTRACT N°699
SHEET N°15



C O U N T Y O F W I C K L I F F E
26 PARISH OF NANAPUNDAH
25

PARISH OF YUPPECKIAR


GLEN THOMPSON

PARISH OF
BUNNUGAL

ARARAT & HAMILTON LINE

Scale 10 Chains to Inch

CONTRACT N° 699
SHEET N° 16

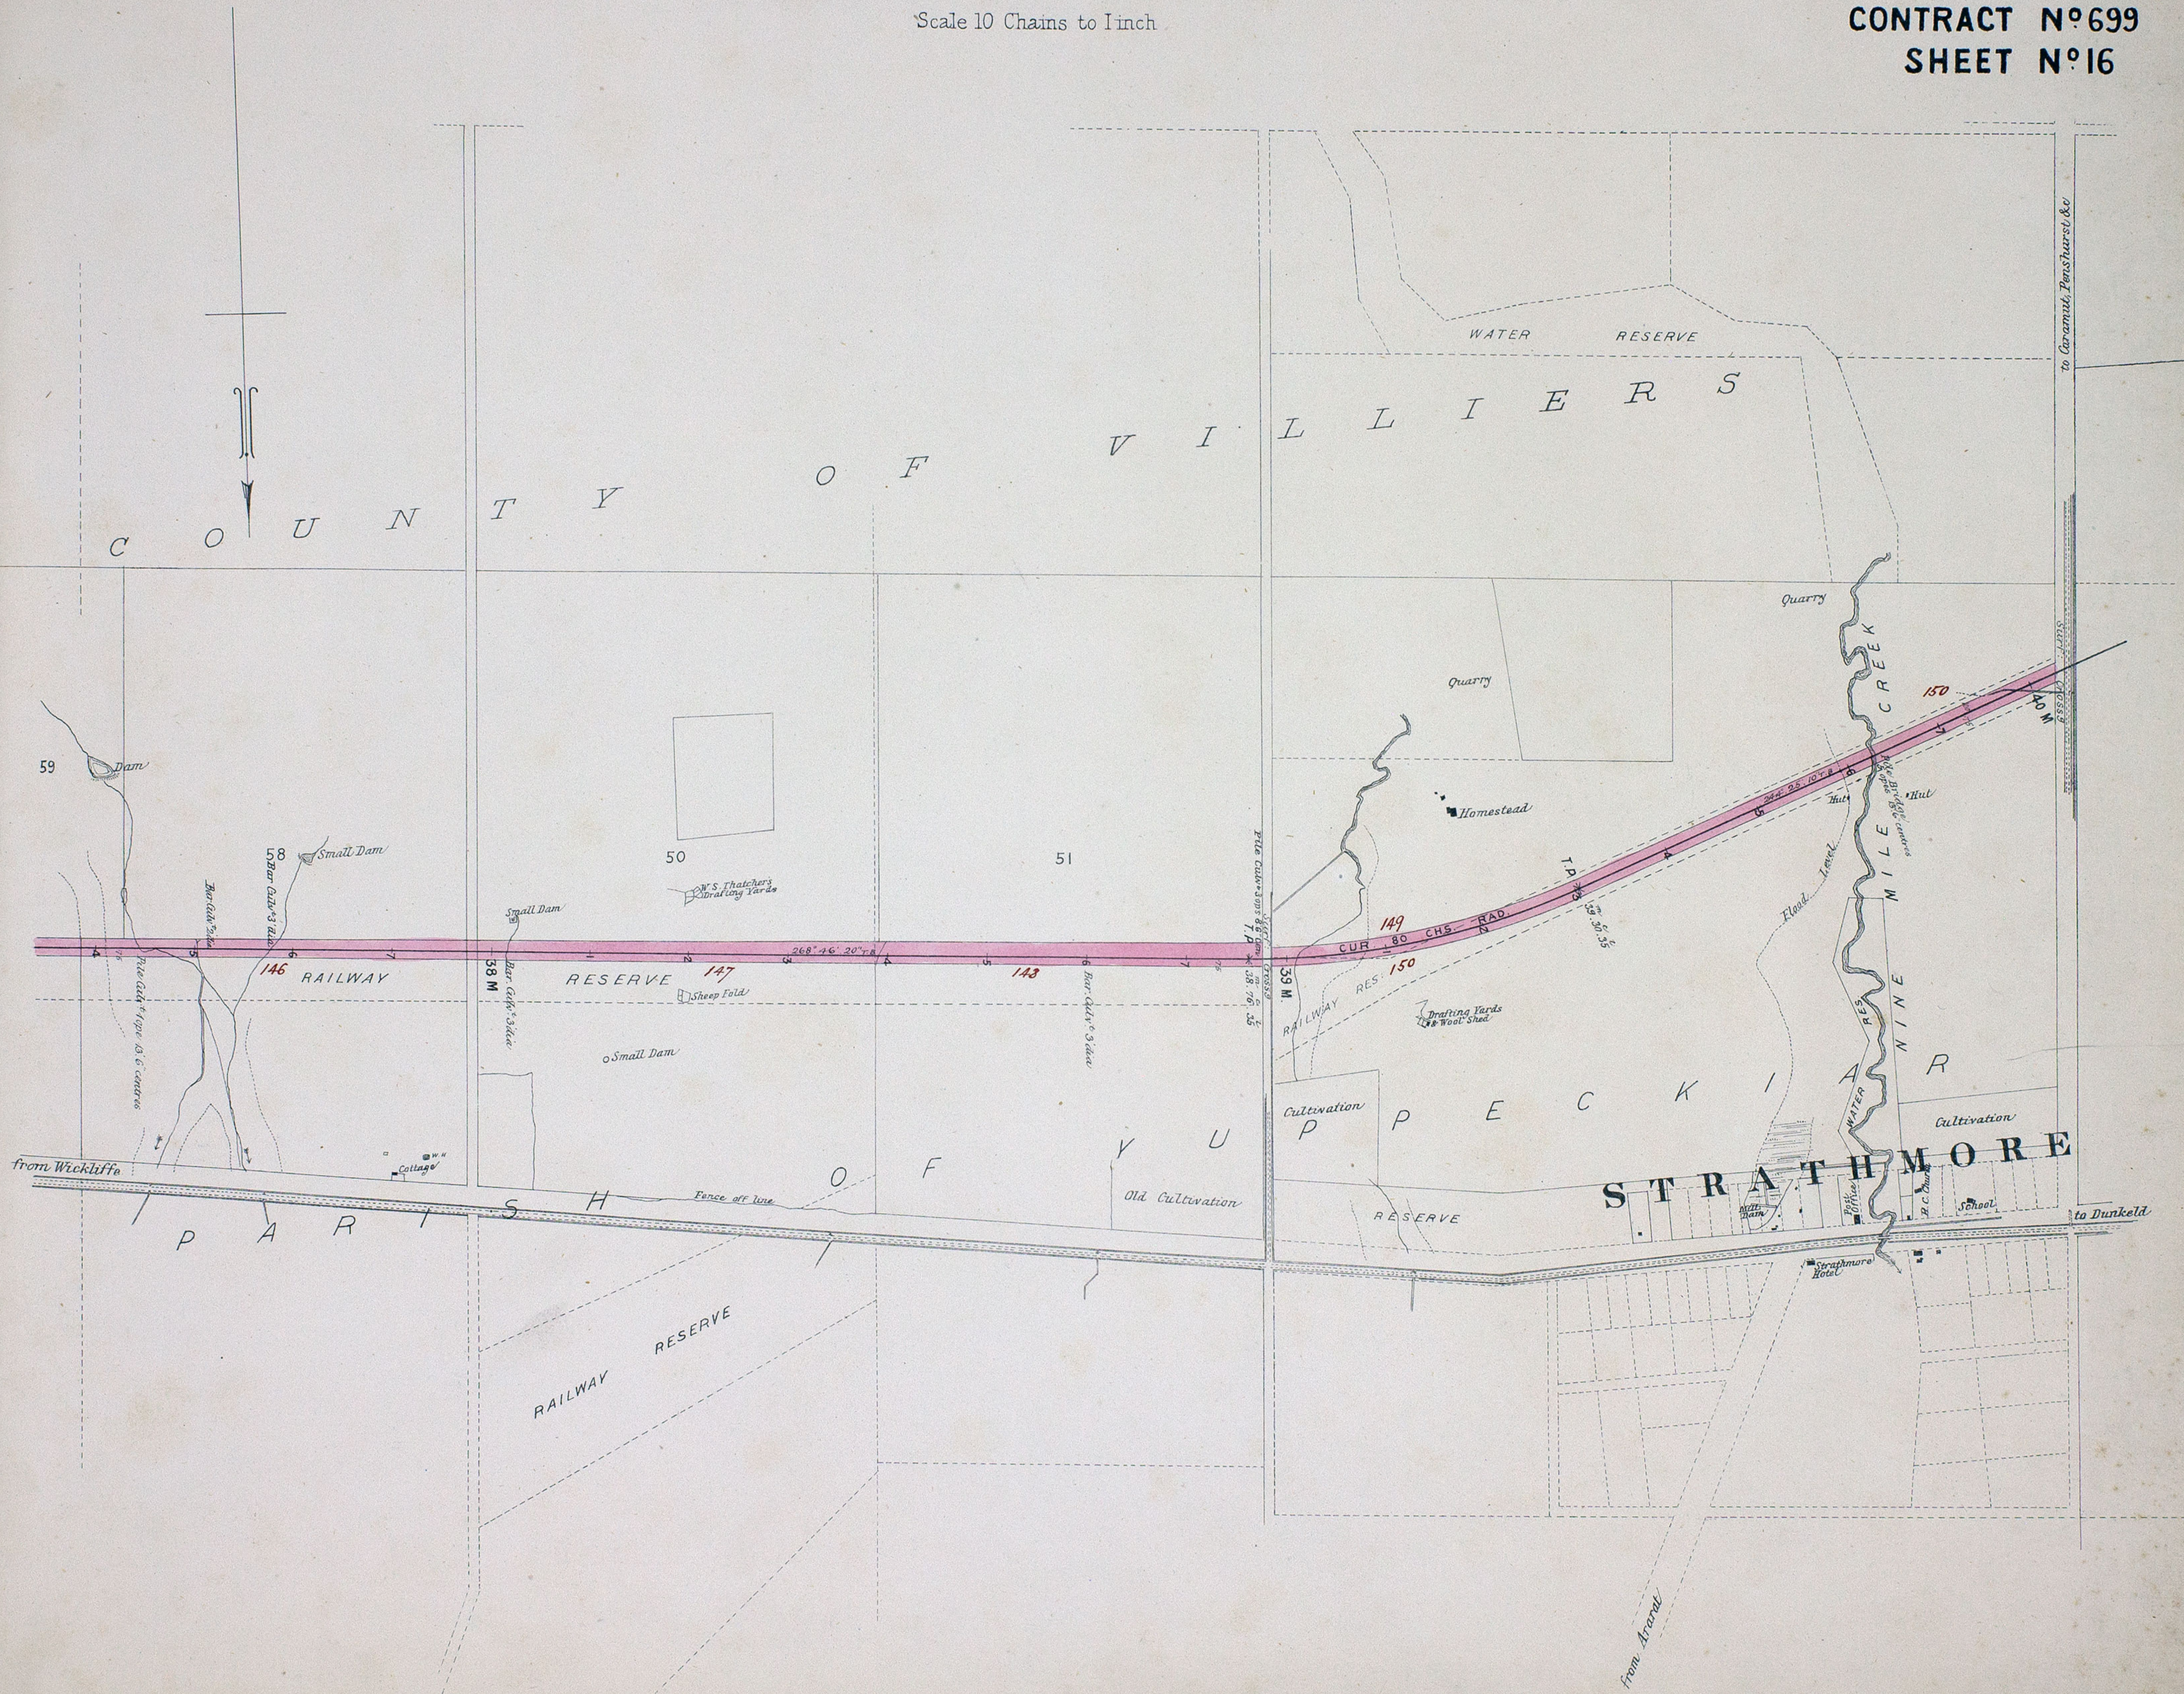

ARARAT & HAMILTON LINE

Scale 10 Chains to Inch


CONTRACT N°699
SHEET N°17



ARARAT & HAMILTON LINE

Scale 10 Chains to Inch


CONTRACT N°699
SHEET N°18

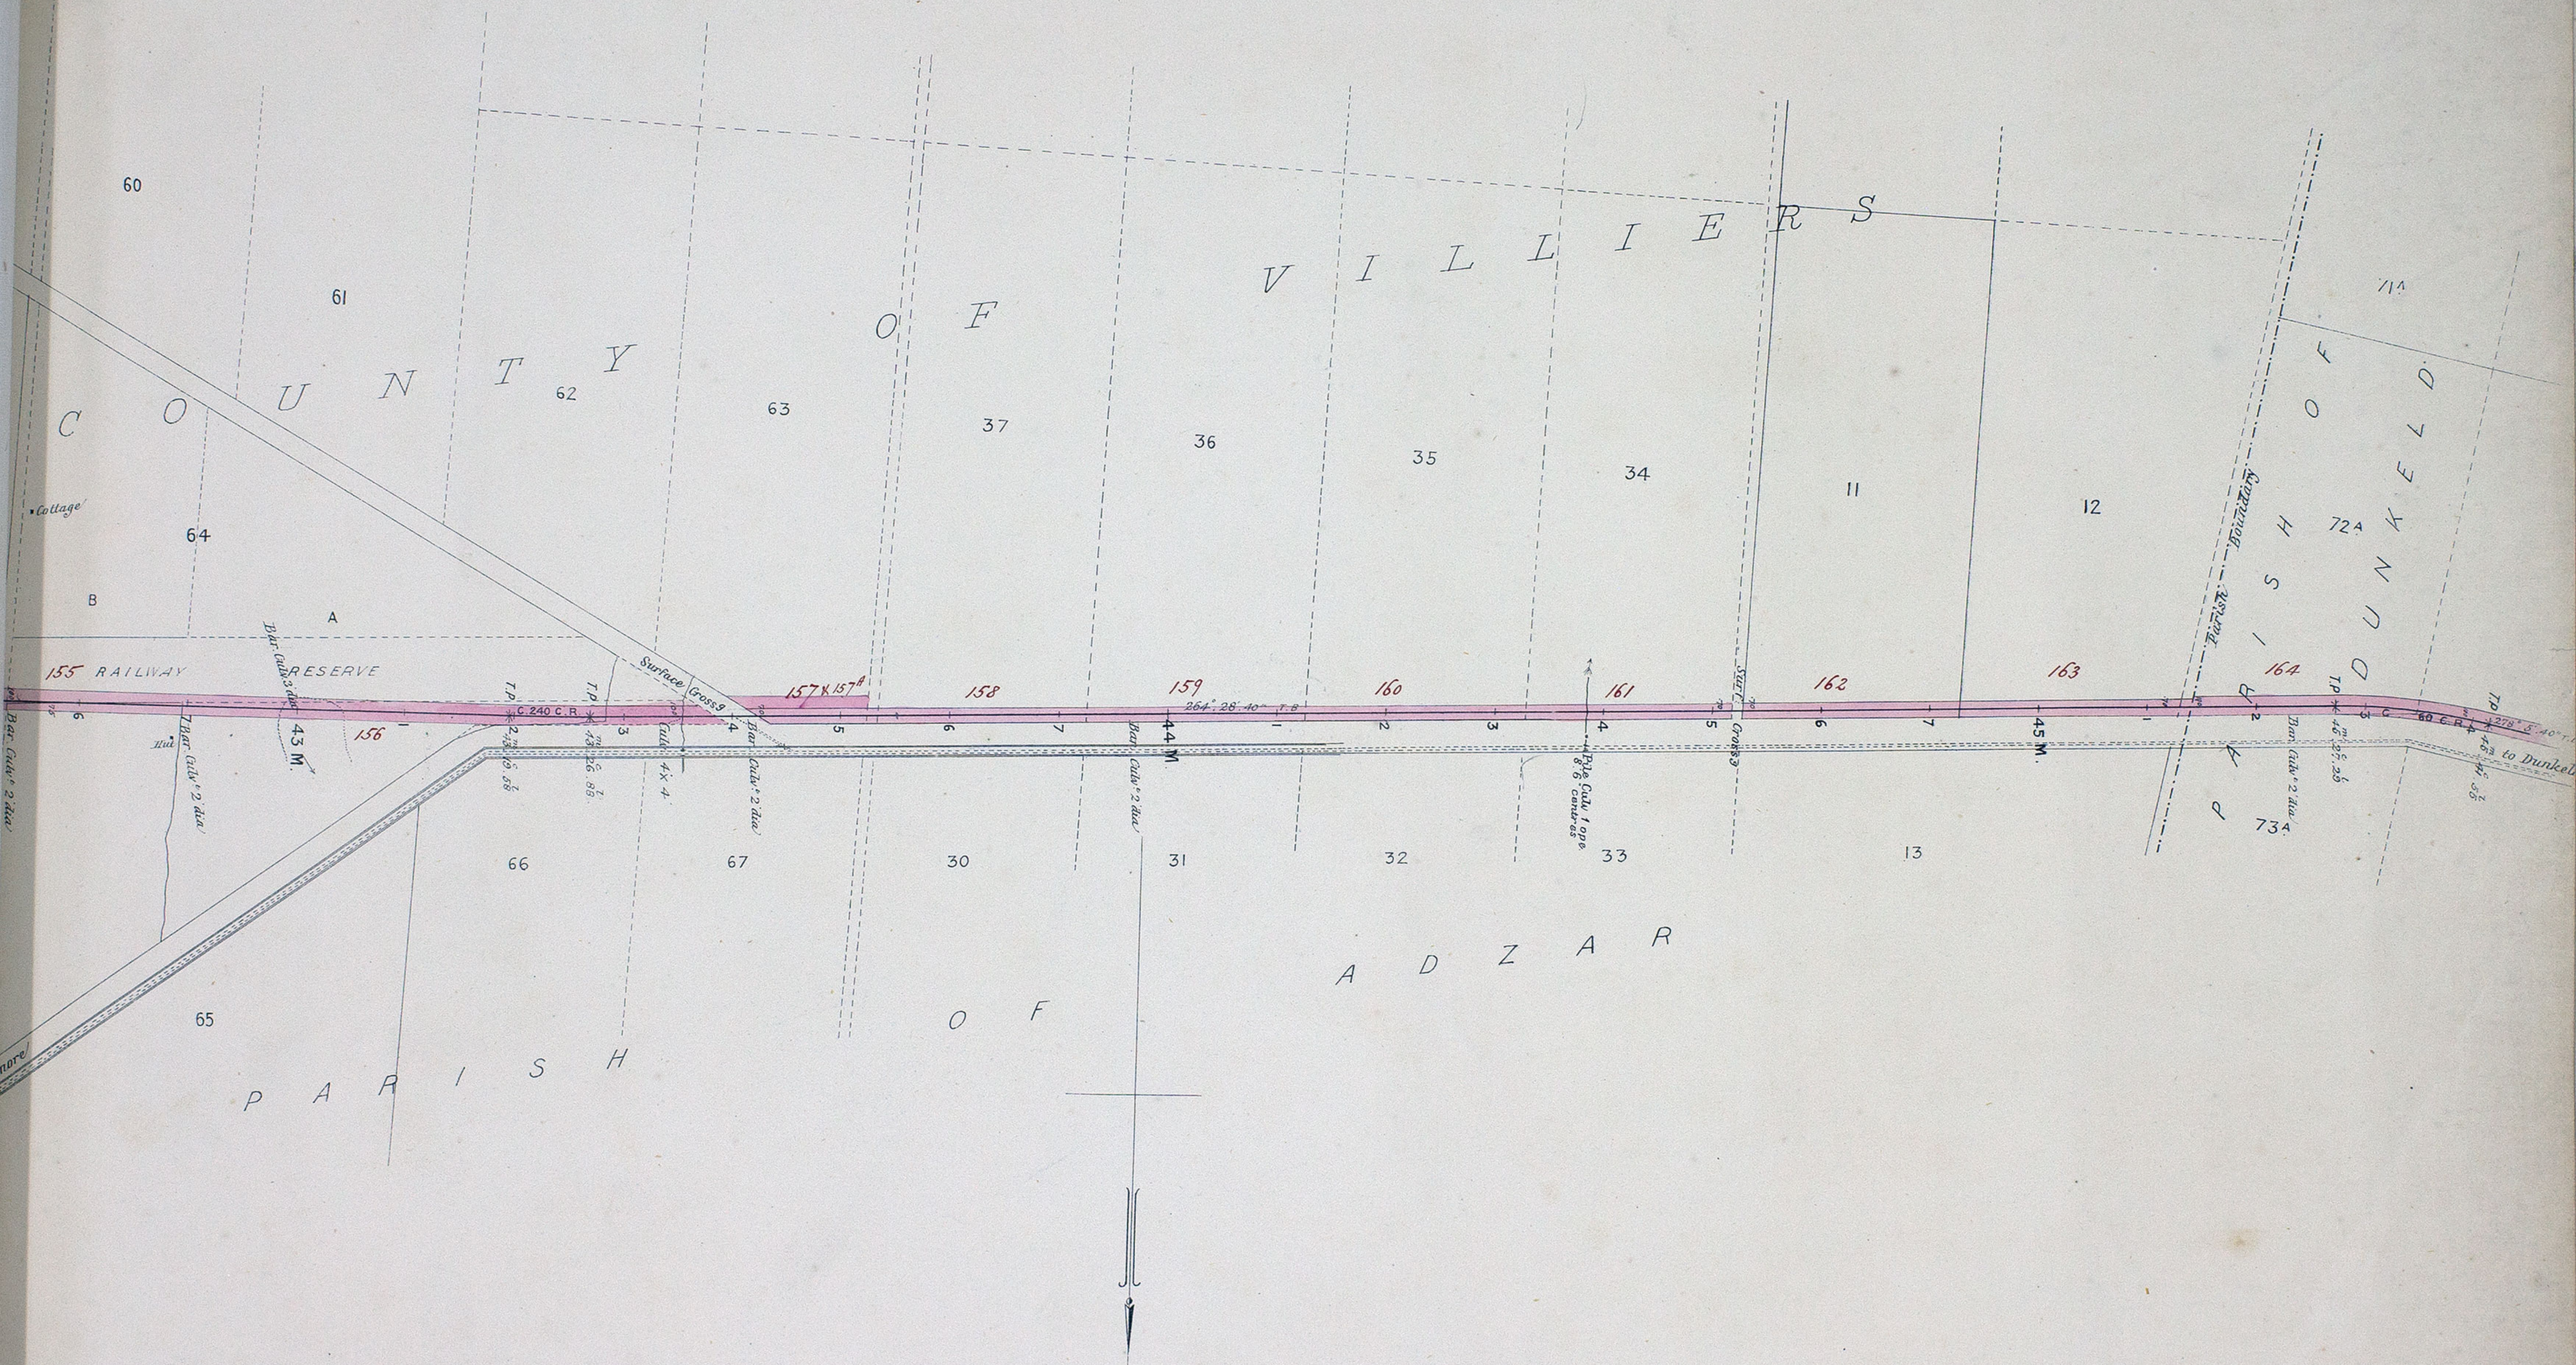

ARARAT & HAMILTON LINE

Scale 10 Chains to Inch

CONTRACT N° 699
SHEET N° 19

 

ARARAT & HAMILTON LINE

Scale 10 Chains to Inch



CONTRACT N° 699
SHEET N° 20

C O U N T Y O F V I L L I E R S

P A R I S H O F D U N K E L D

COUNTY OF DUNDAS
RAILWAY RES.


PARISH OF MOUTAJUP

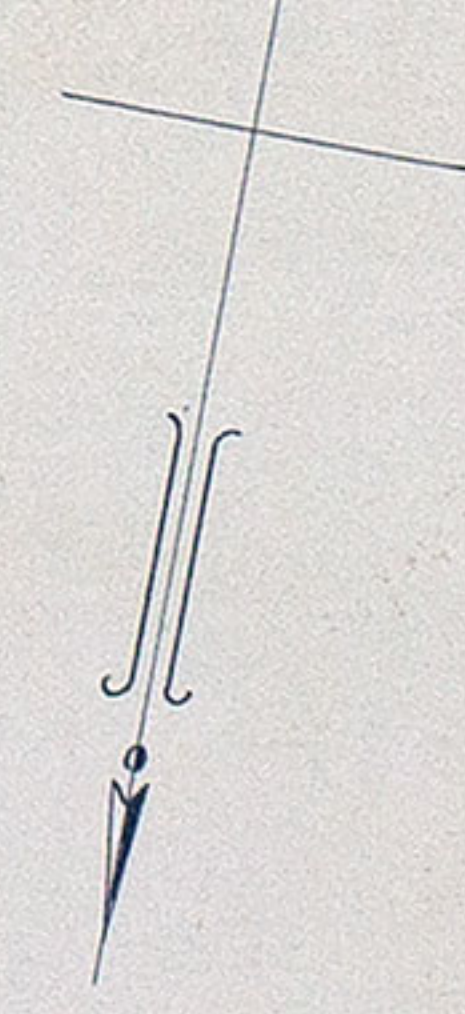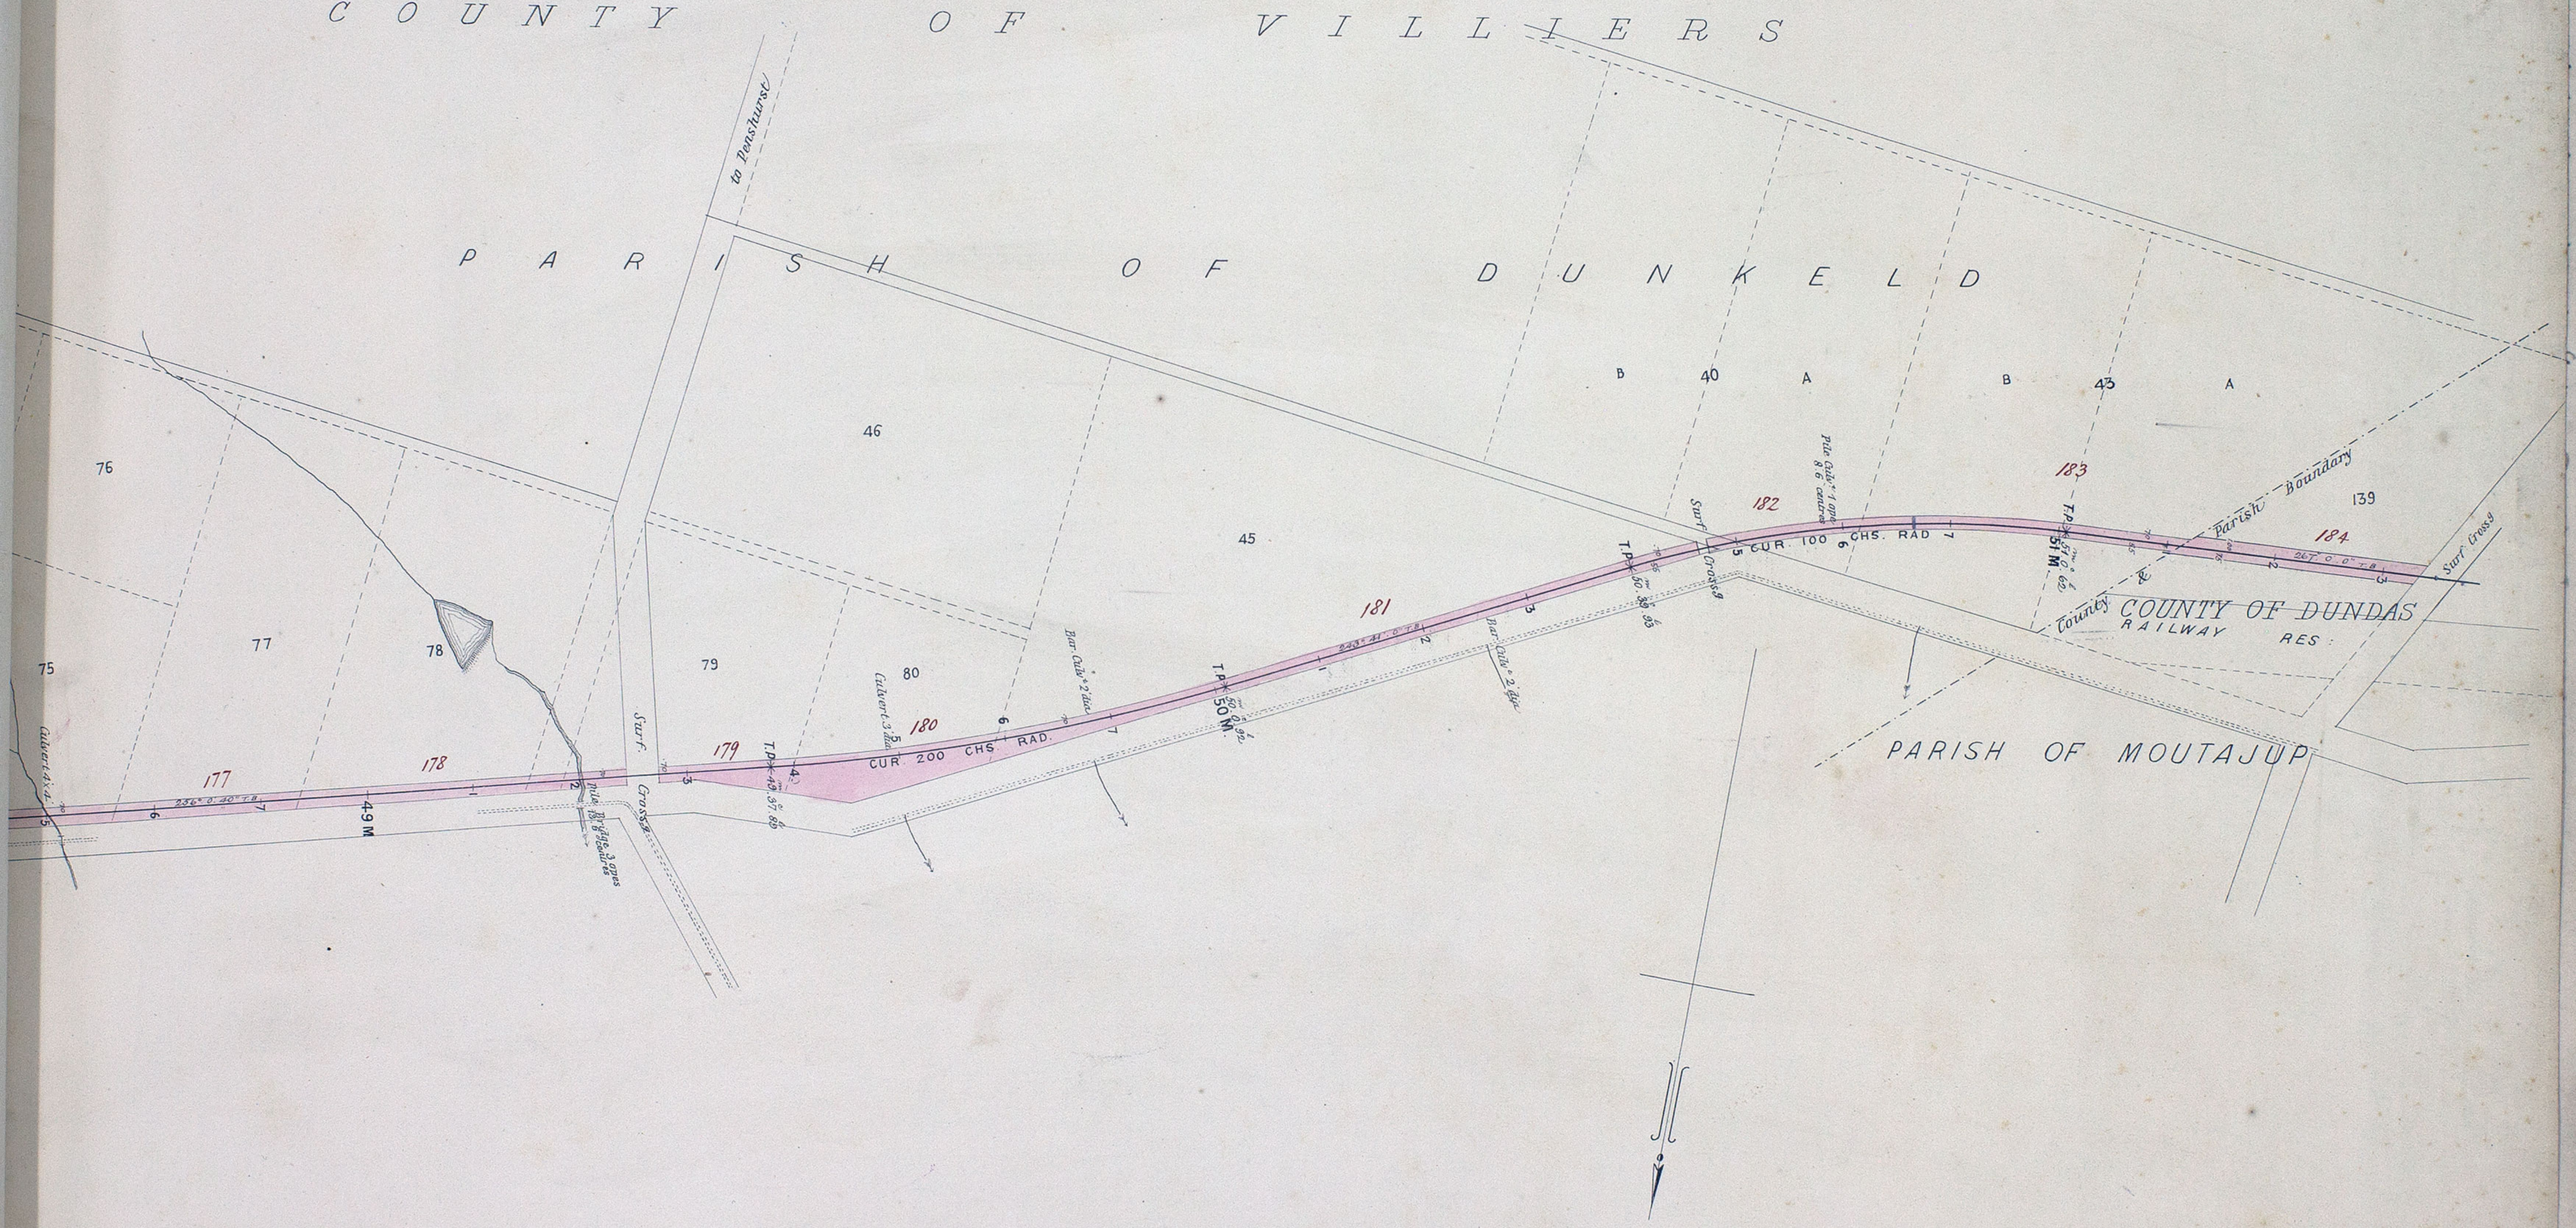

ARARAT & HAMILTON LINE

Scale 10 Chains to Inch


CONTRACT N^o 699
SHEET N^o 21

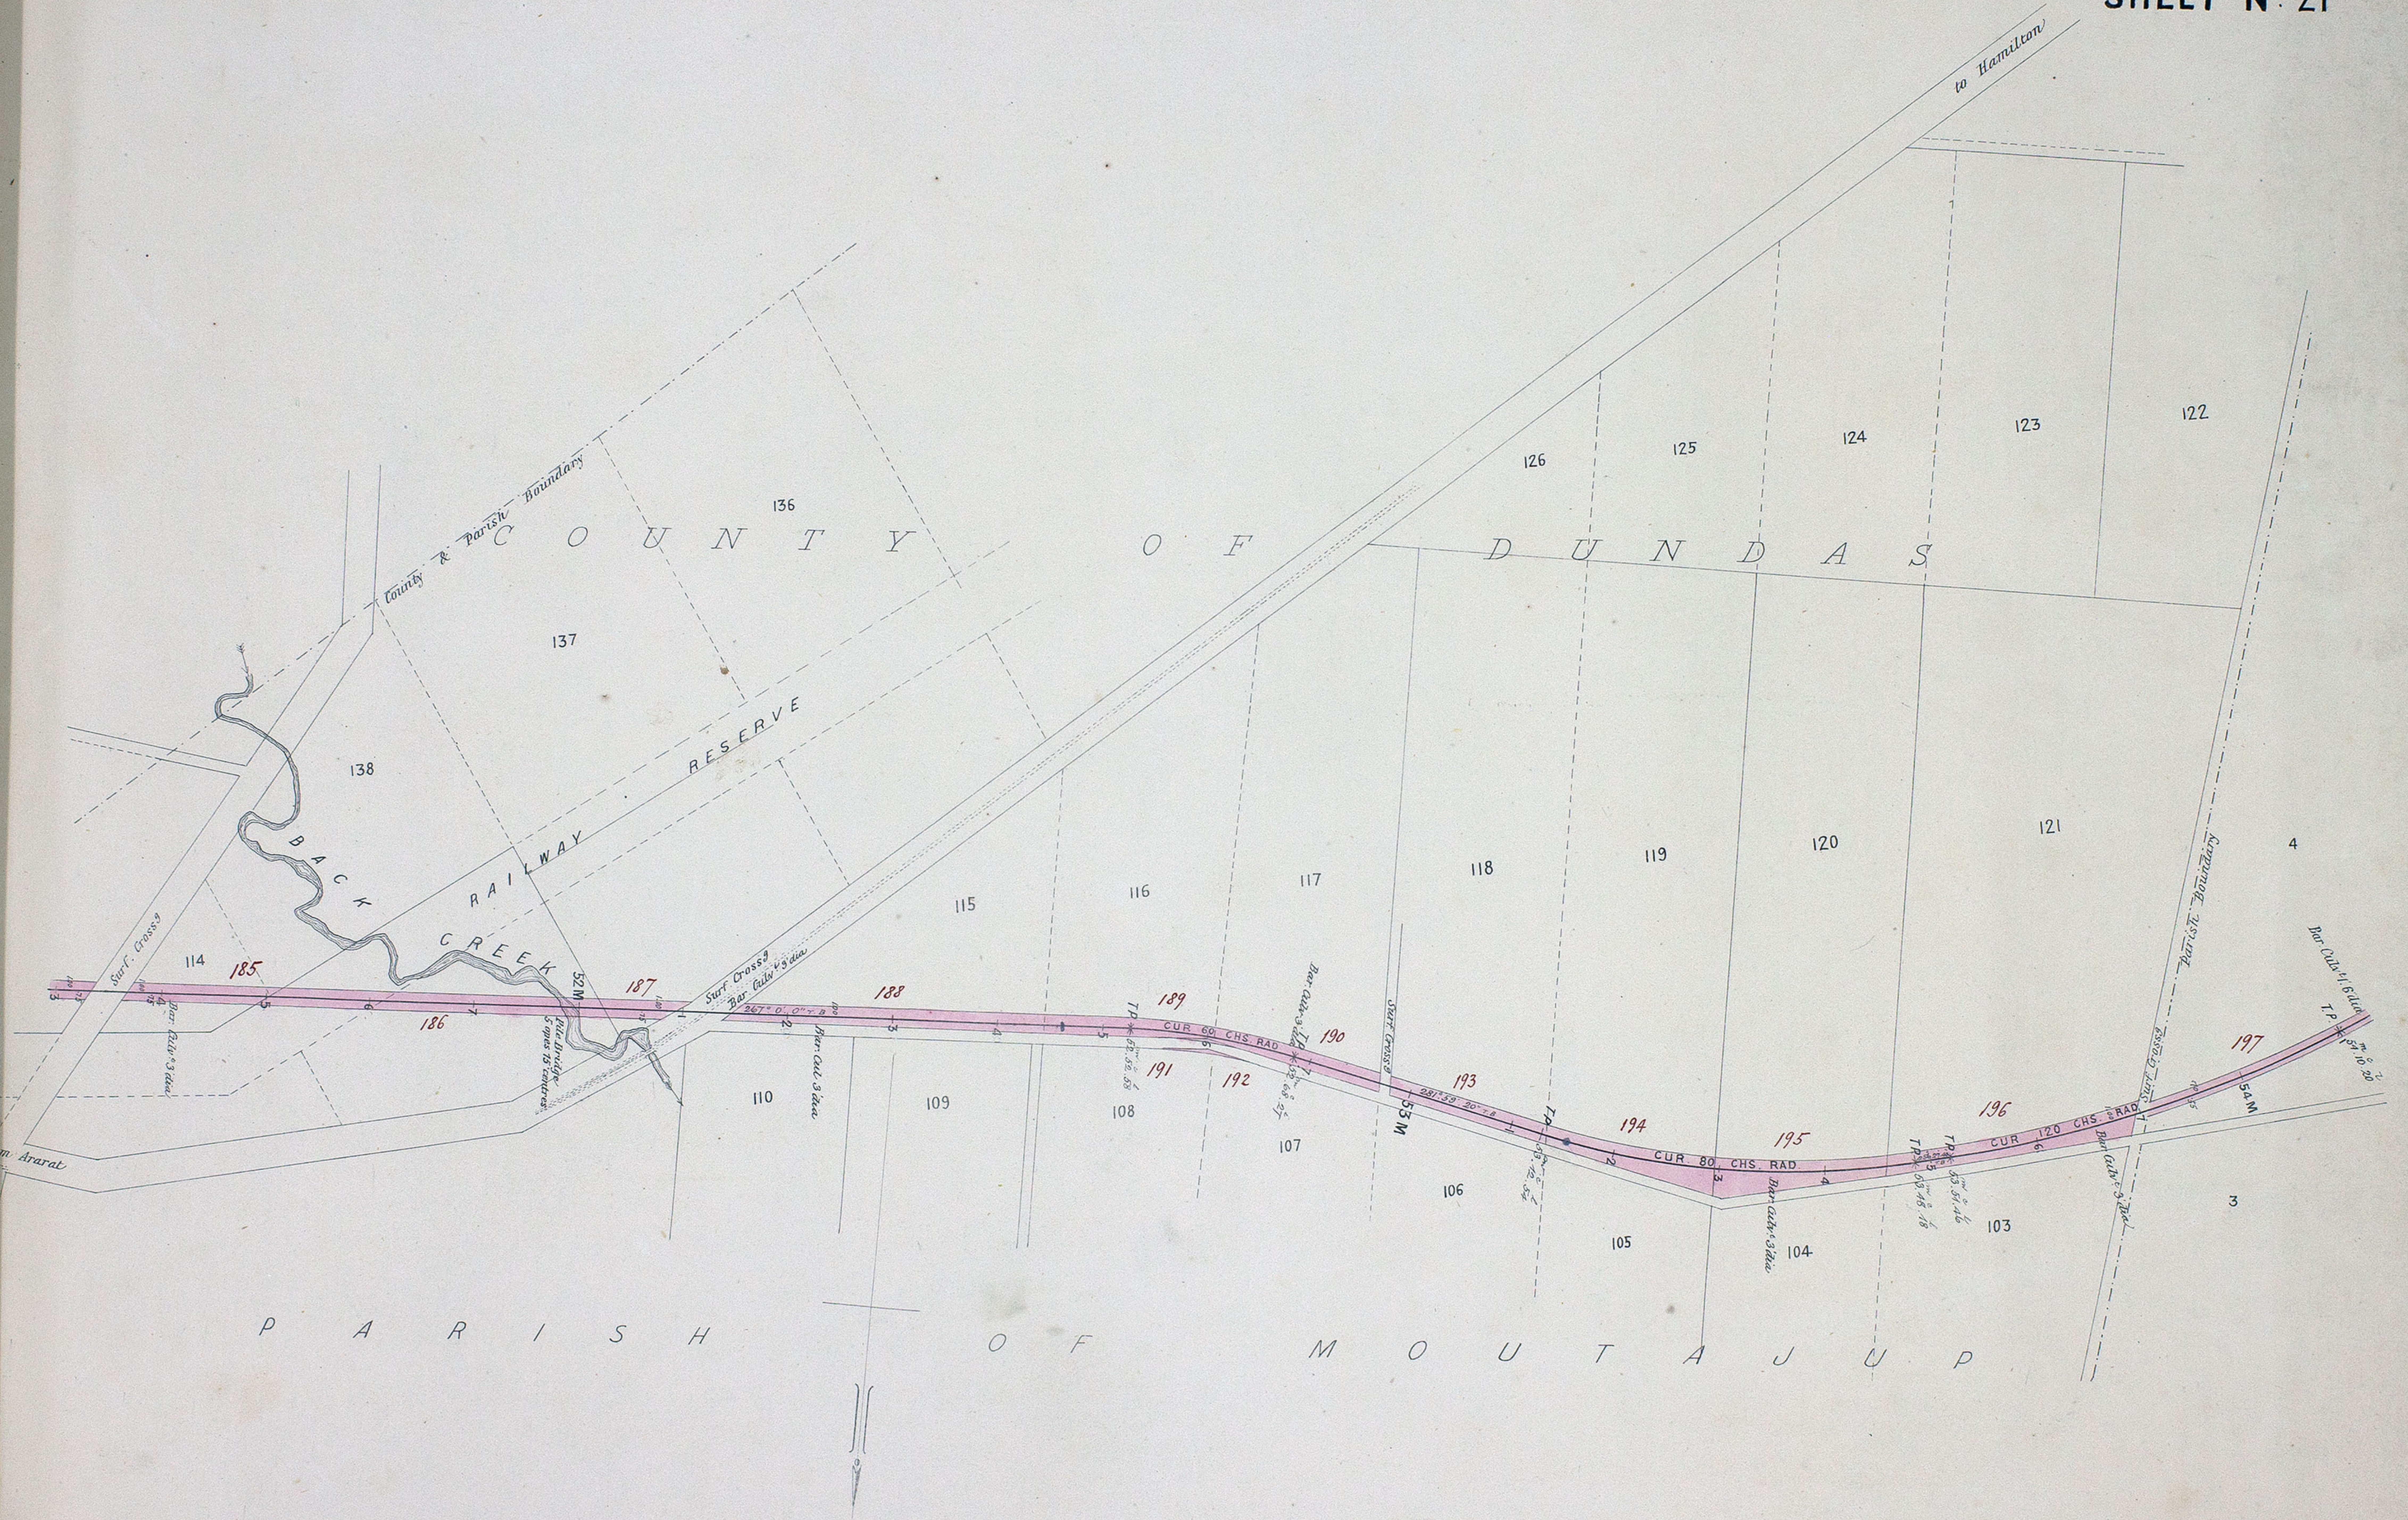

ARARAT & HAMILTON LINE

Scale 10 Chains to Inch


CONTRACT N°699
SHEET N°22

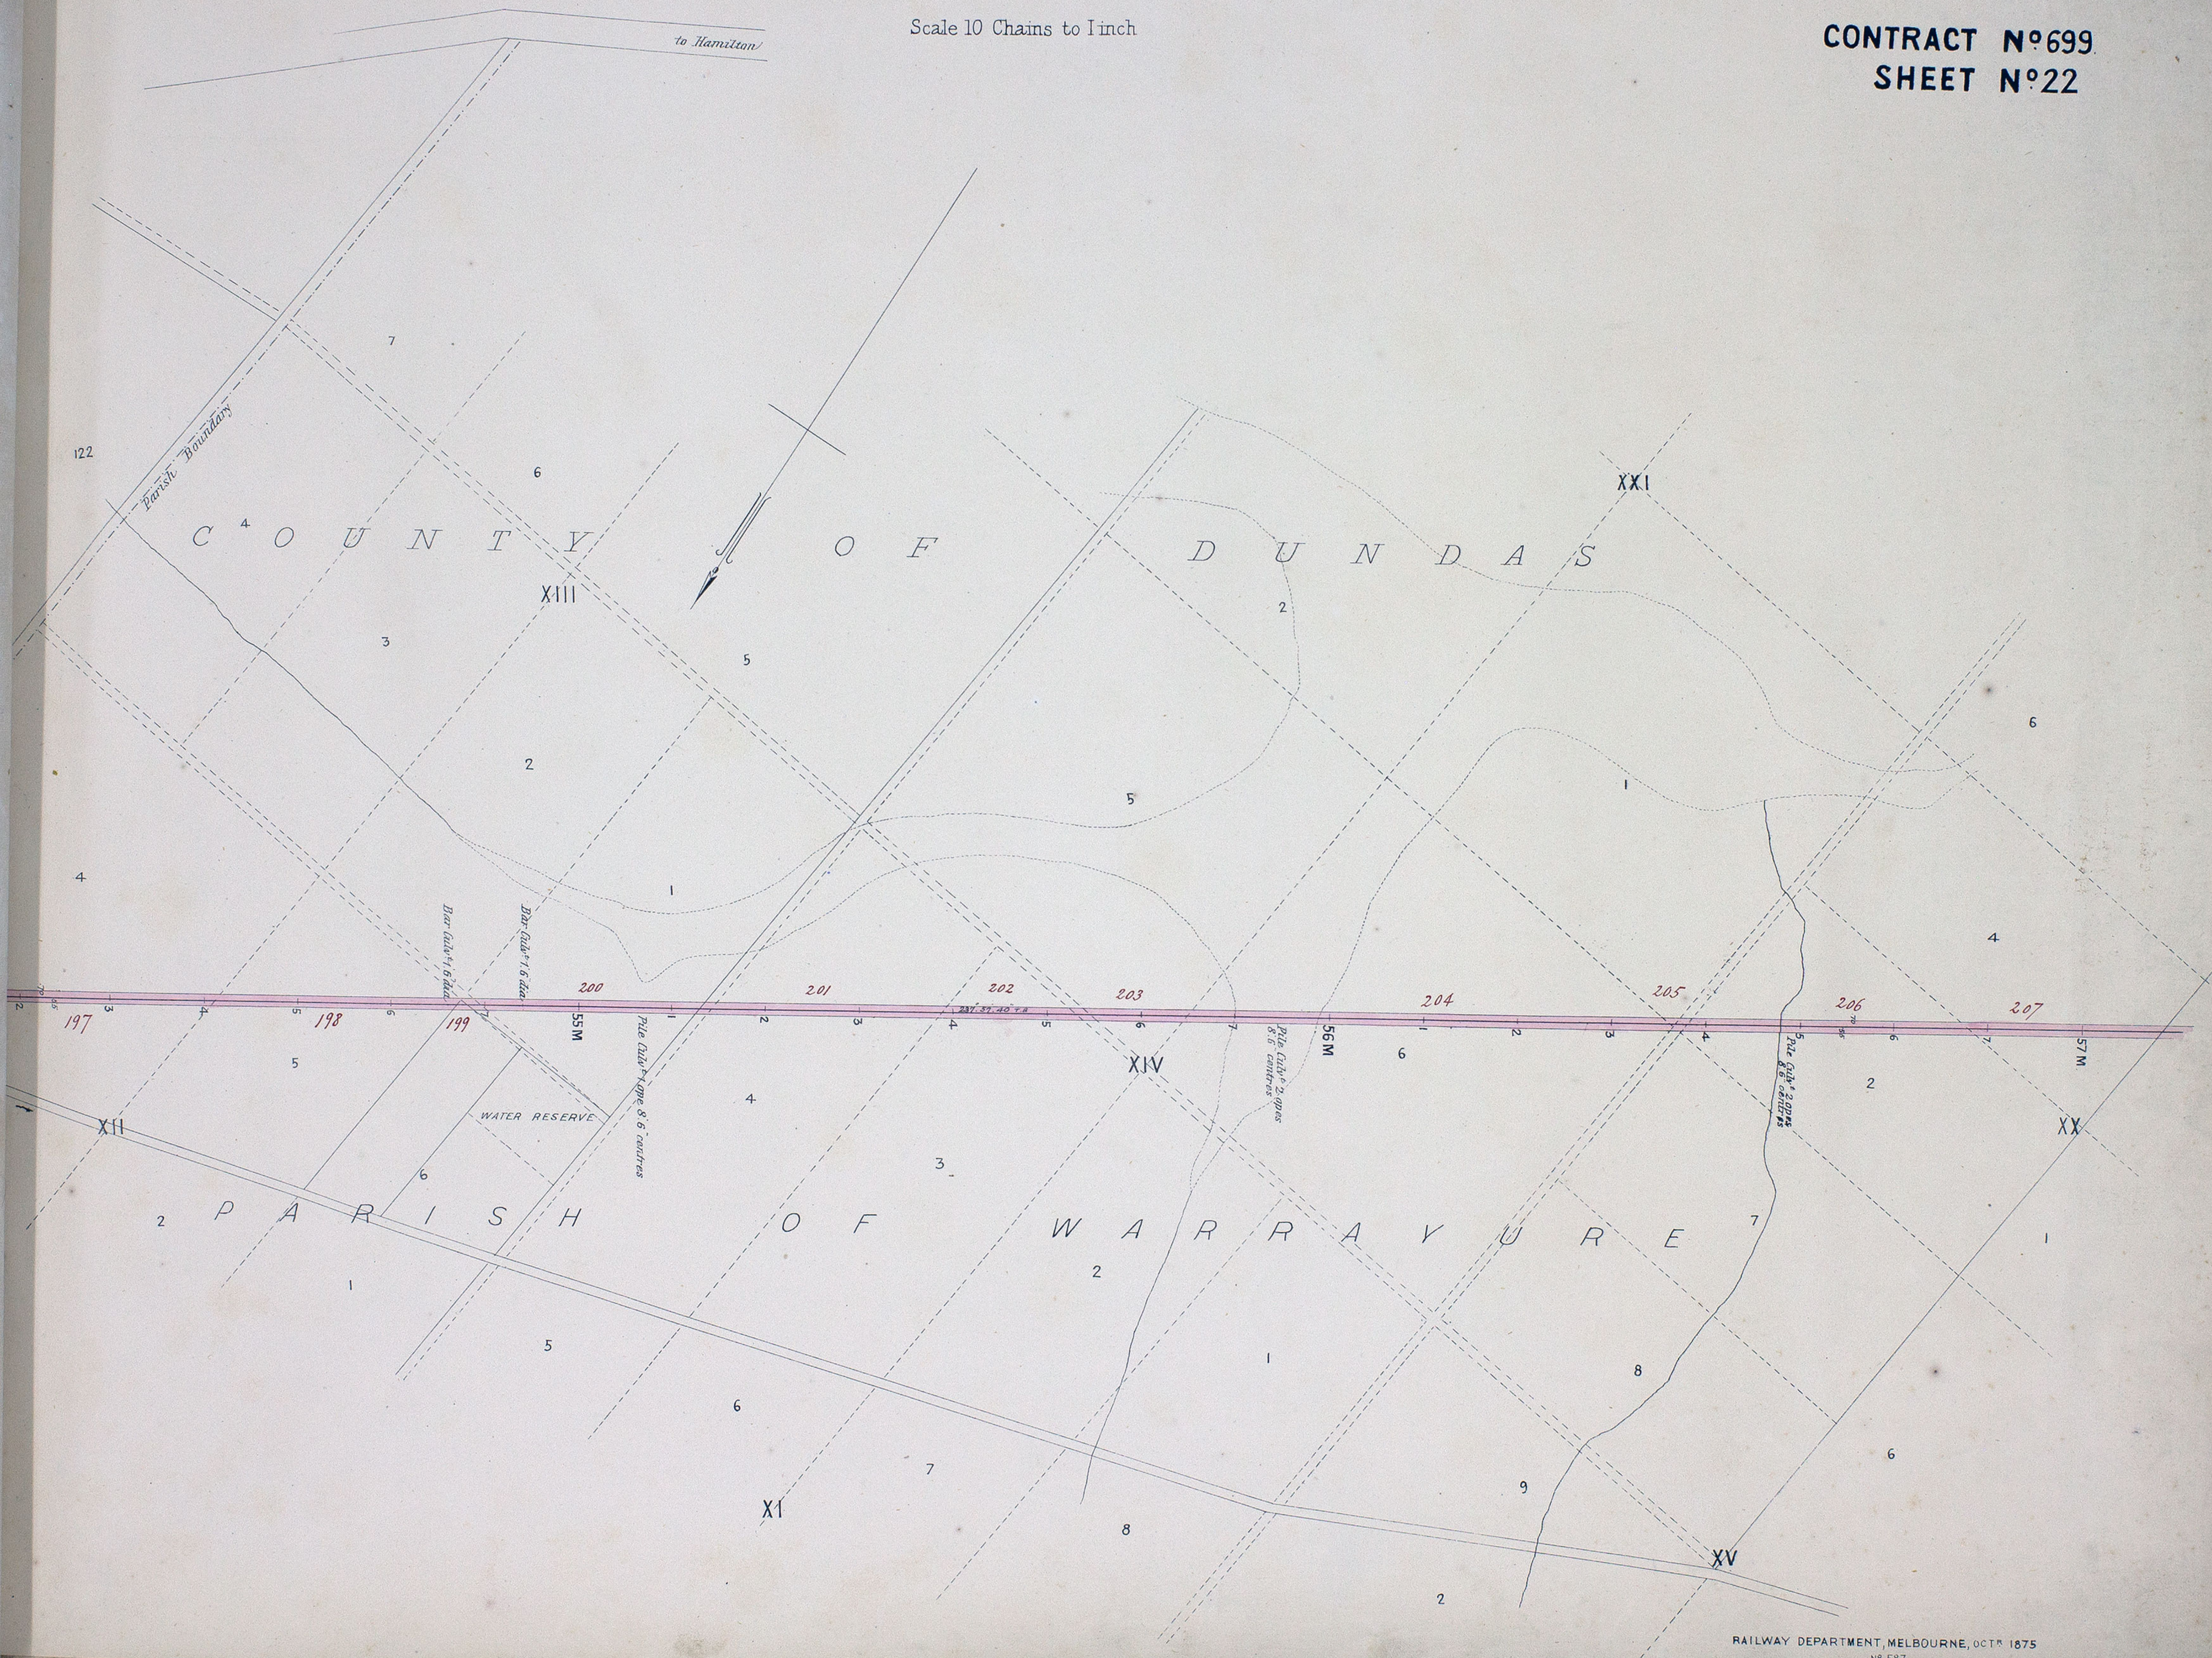

ARARAT & HAMILTON LINE

Scale 10 Chains to Inch

CONTRACT N° 699
SHEET N° 23

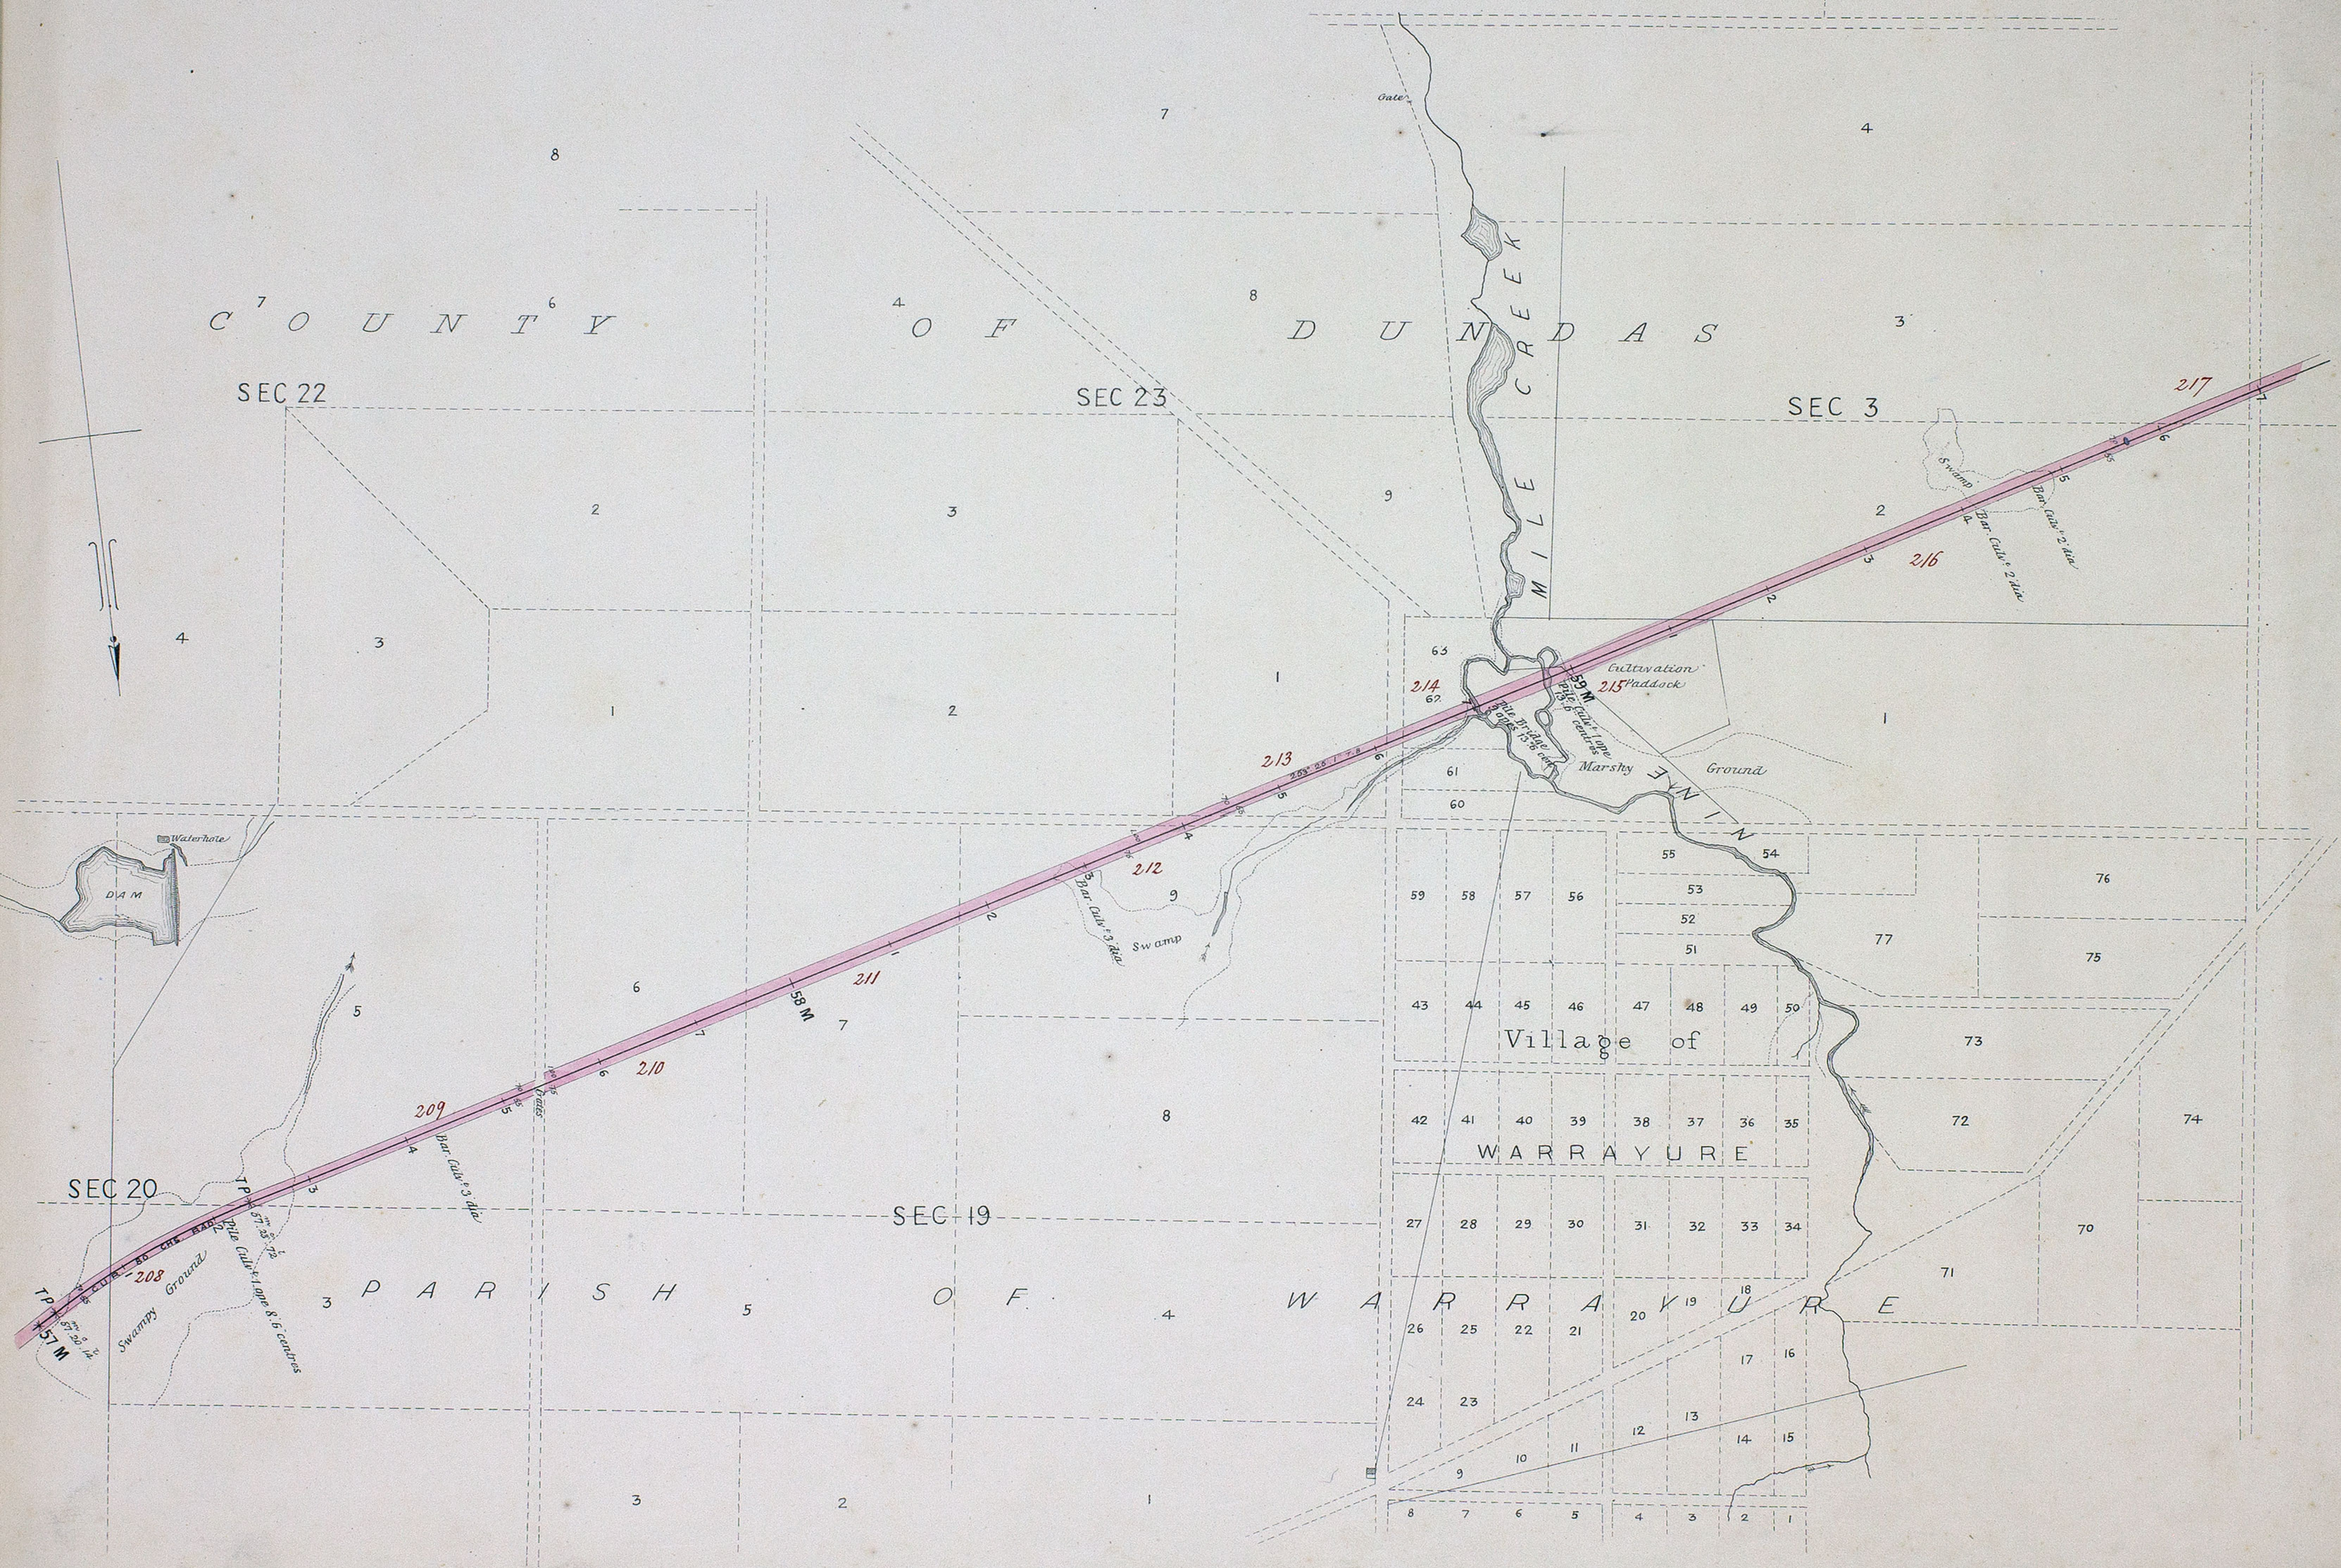

ARARAT & HAMILTON LINE

Scale 10 Chains to Inch


CONTRACT N° 699
SHEET N° 24



ARARAT & HAMILTON LINE

Scale 10 Chains to Inch

CONTRACT N^o 699
SHEET N^o 25

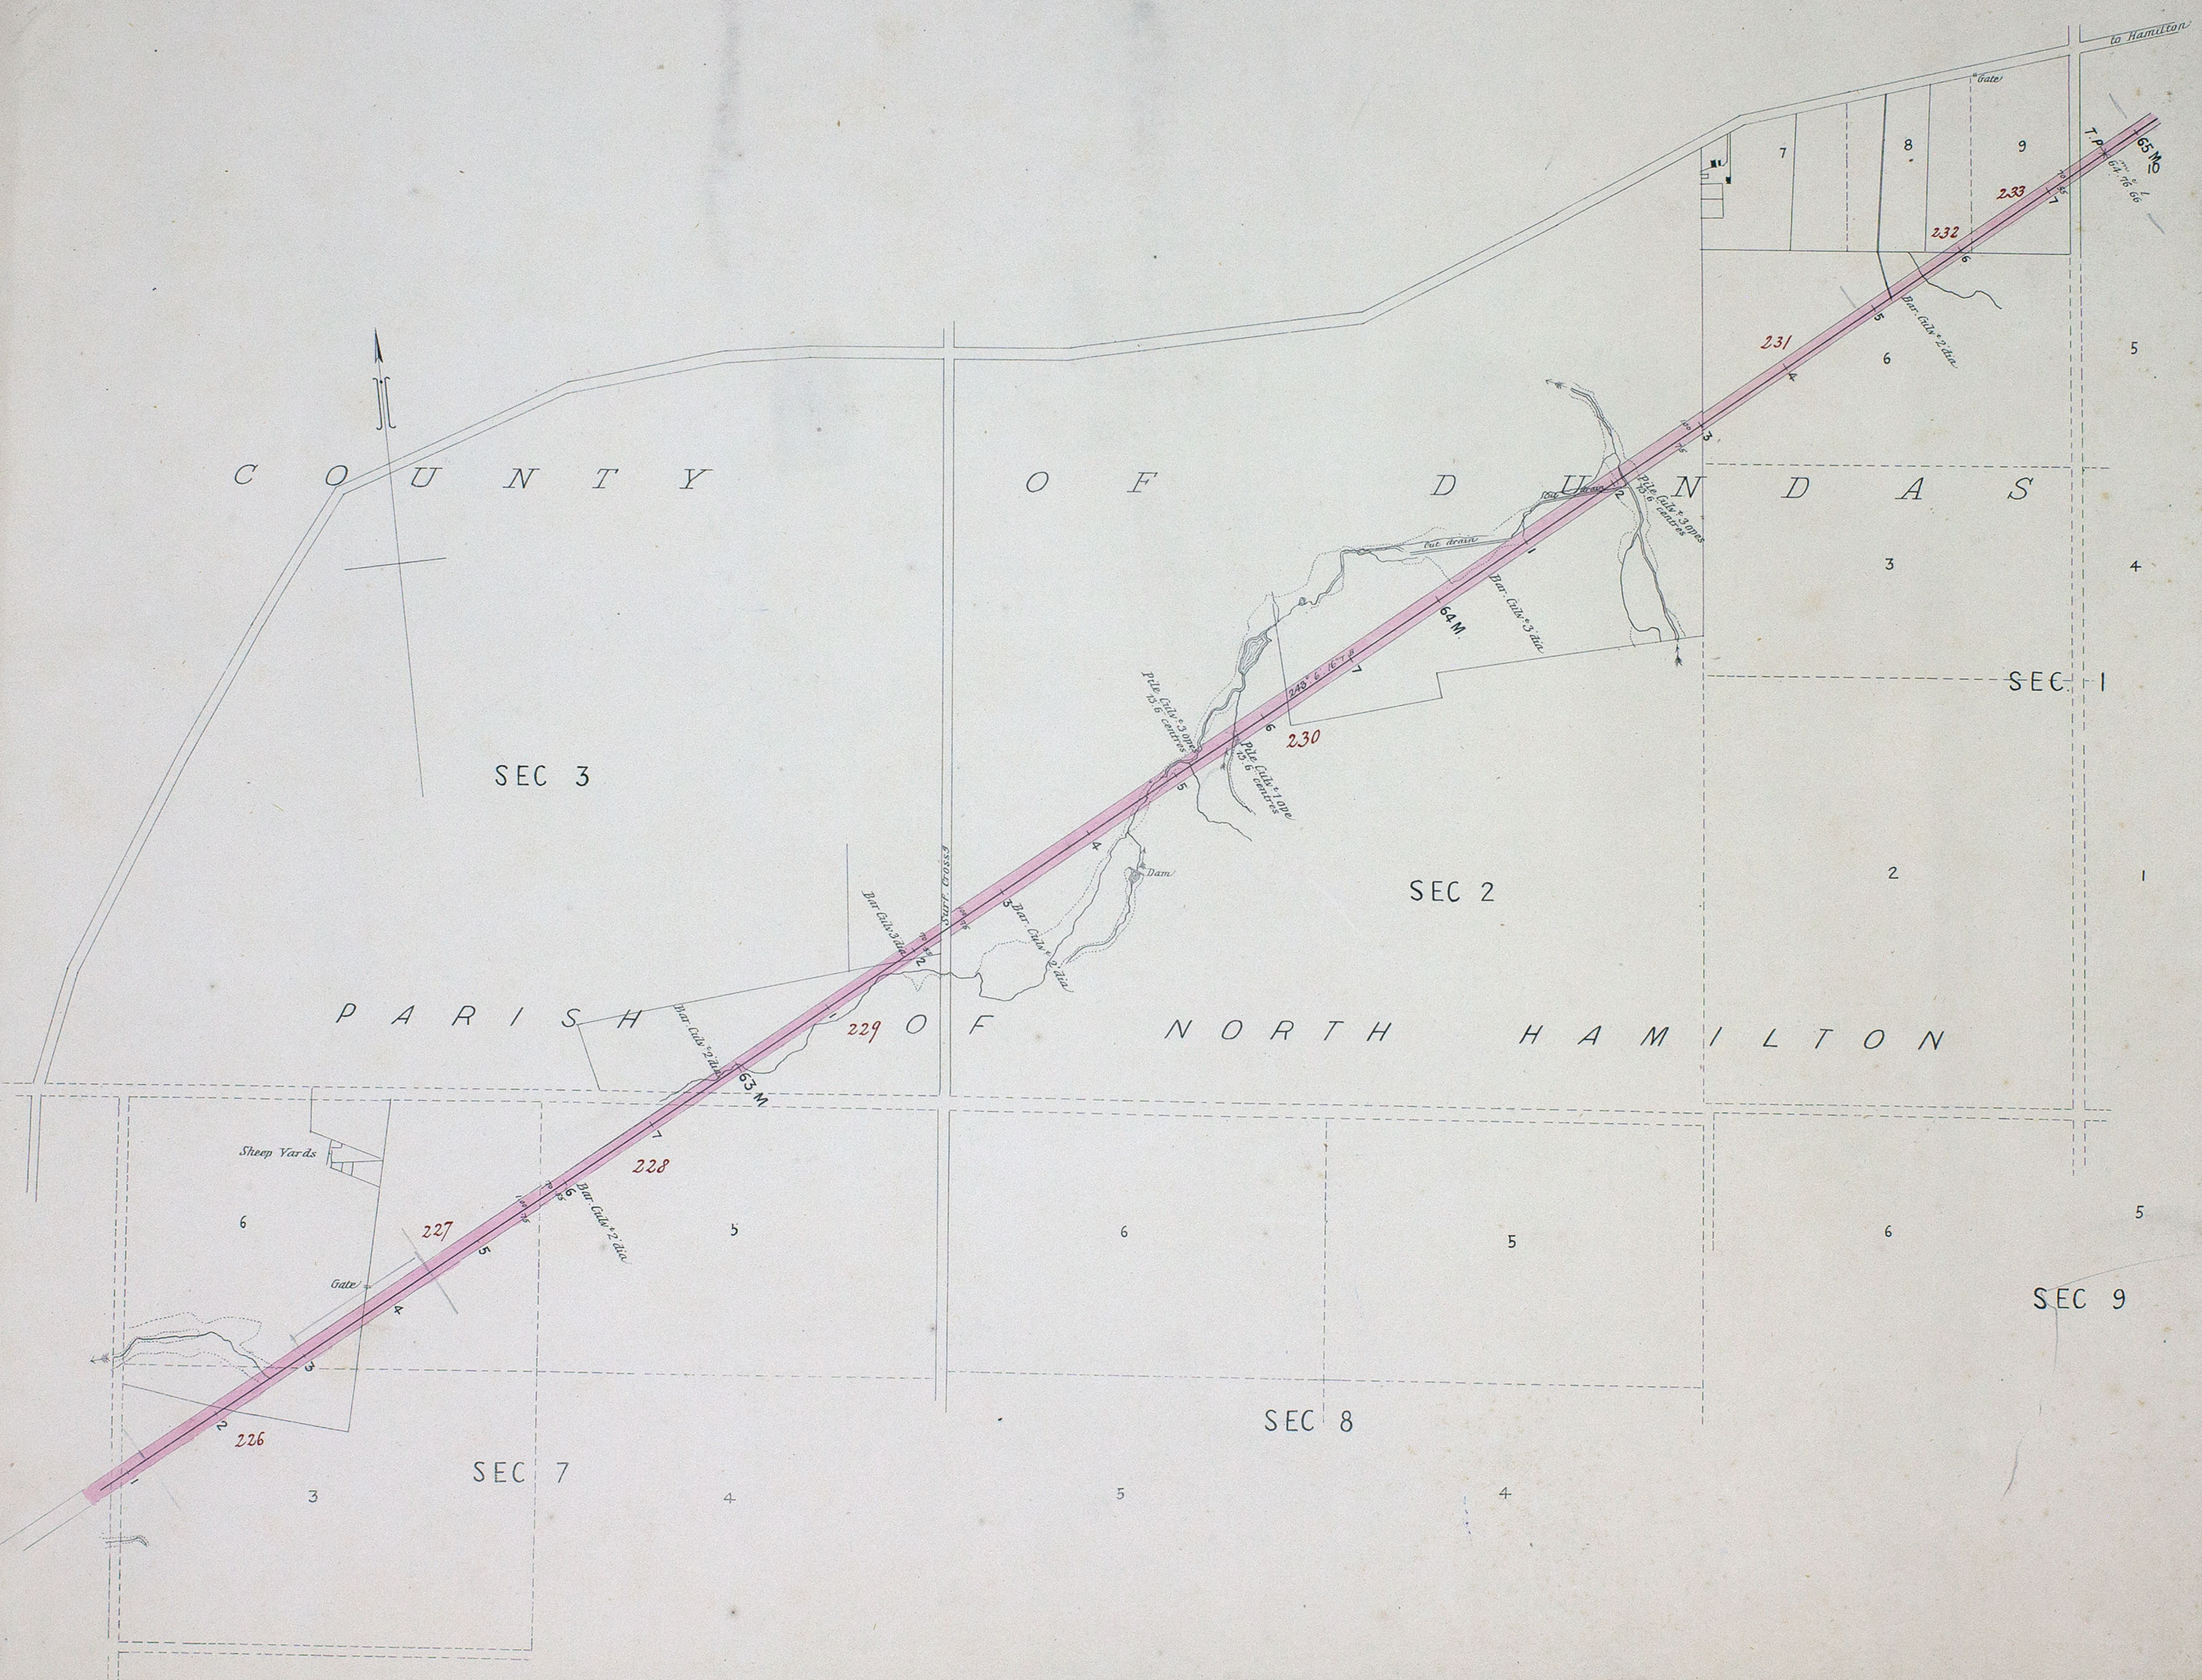


ARARAT & HAMILTON LINE

Scale 4 Chains to Inch

CONTRACT N° 699
SHEET N° 26*

C O U N T Y O F N O R M A N B Y

P A R I S H O F S O U T H H A M I L T O N

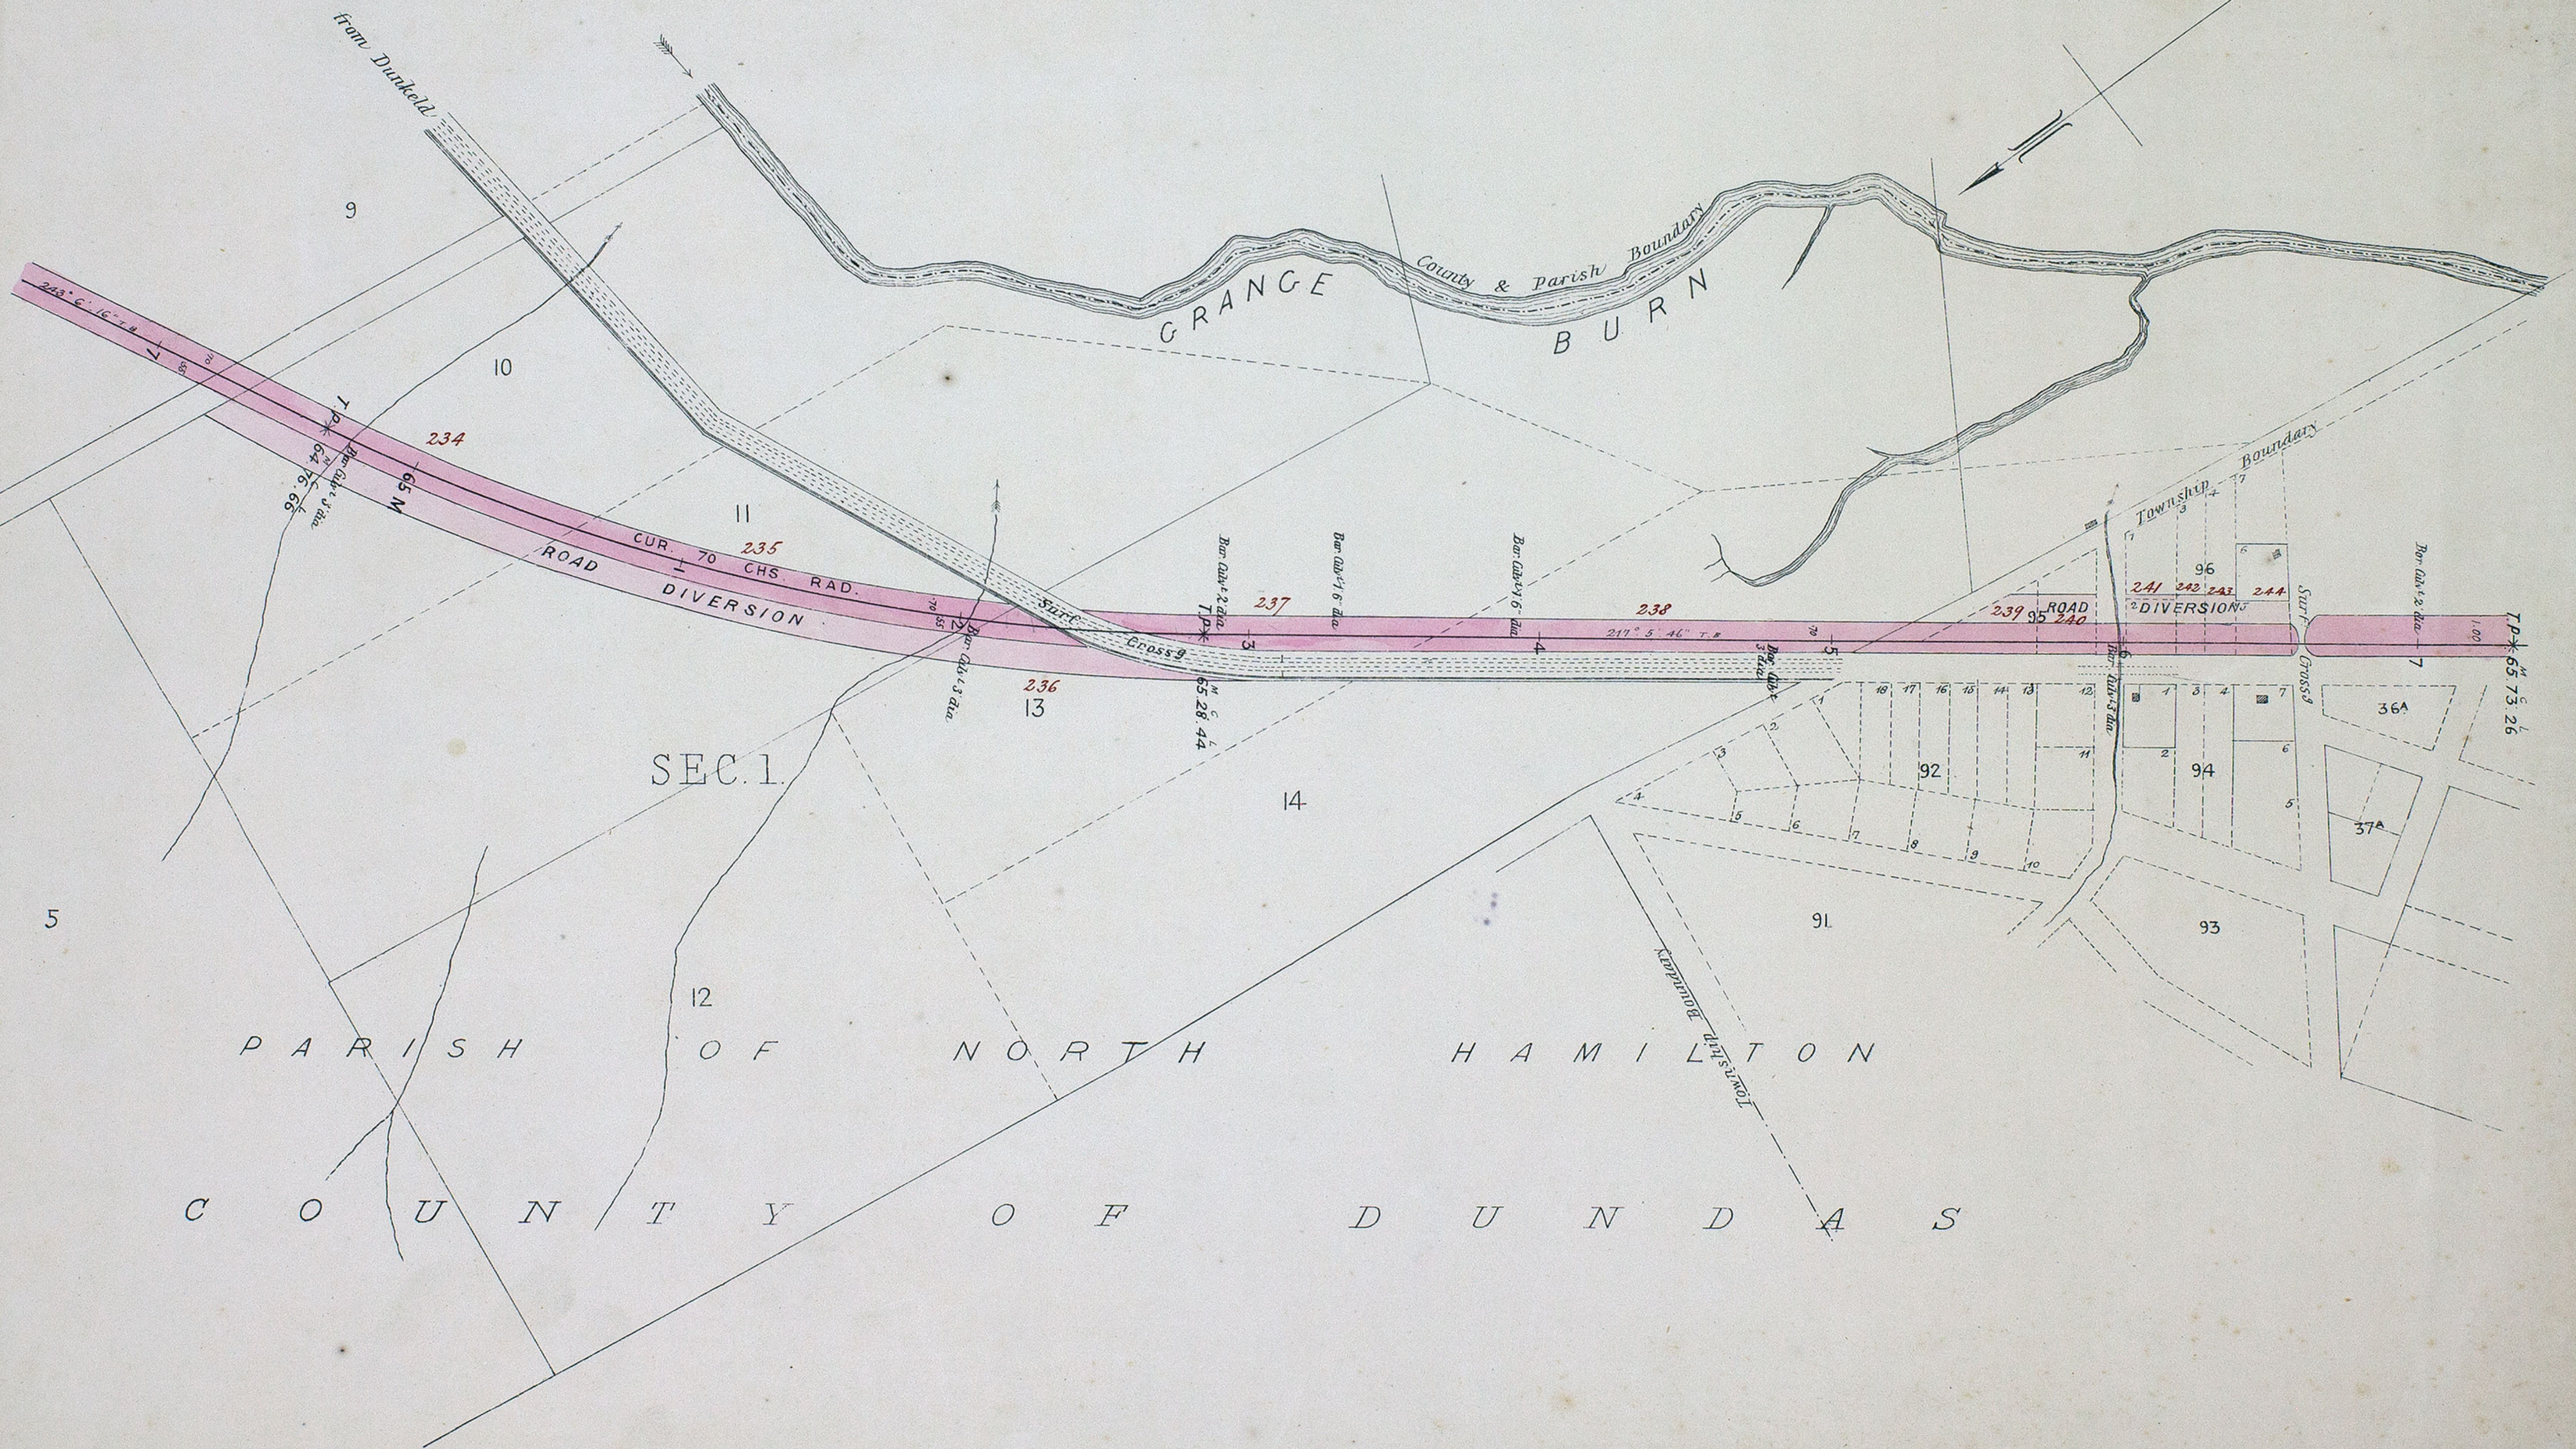

SEC. 1

P A R I S H O F N O R T H H A M I L T O N

C O U N T Y O F D U N D A S

ARARAT & HAMILTON LINE

Scale 4 Chains to Inch

CONTRACT N^o 699
SHEET N^o 27**

