

# VICTORIAN RAILWAYS BENALLA TO TATONG


①  
Reference No. ....

Plan of Land belonging to ..... occupied by .....  
Situating in the Parish of Benalla ..... in the County of Delatite .....

SCALE 10 CHAINS TO ONE INCH

Quantity of Land required and colored red <sup>A. R. P.</sup> more or less. L 631/13

*note* for details of ownership etc. of land up to im. 40c. see 4-chain Plan.

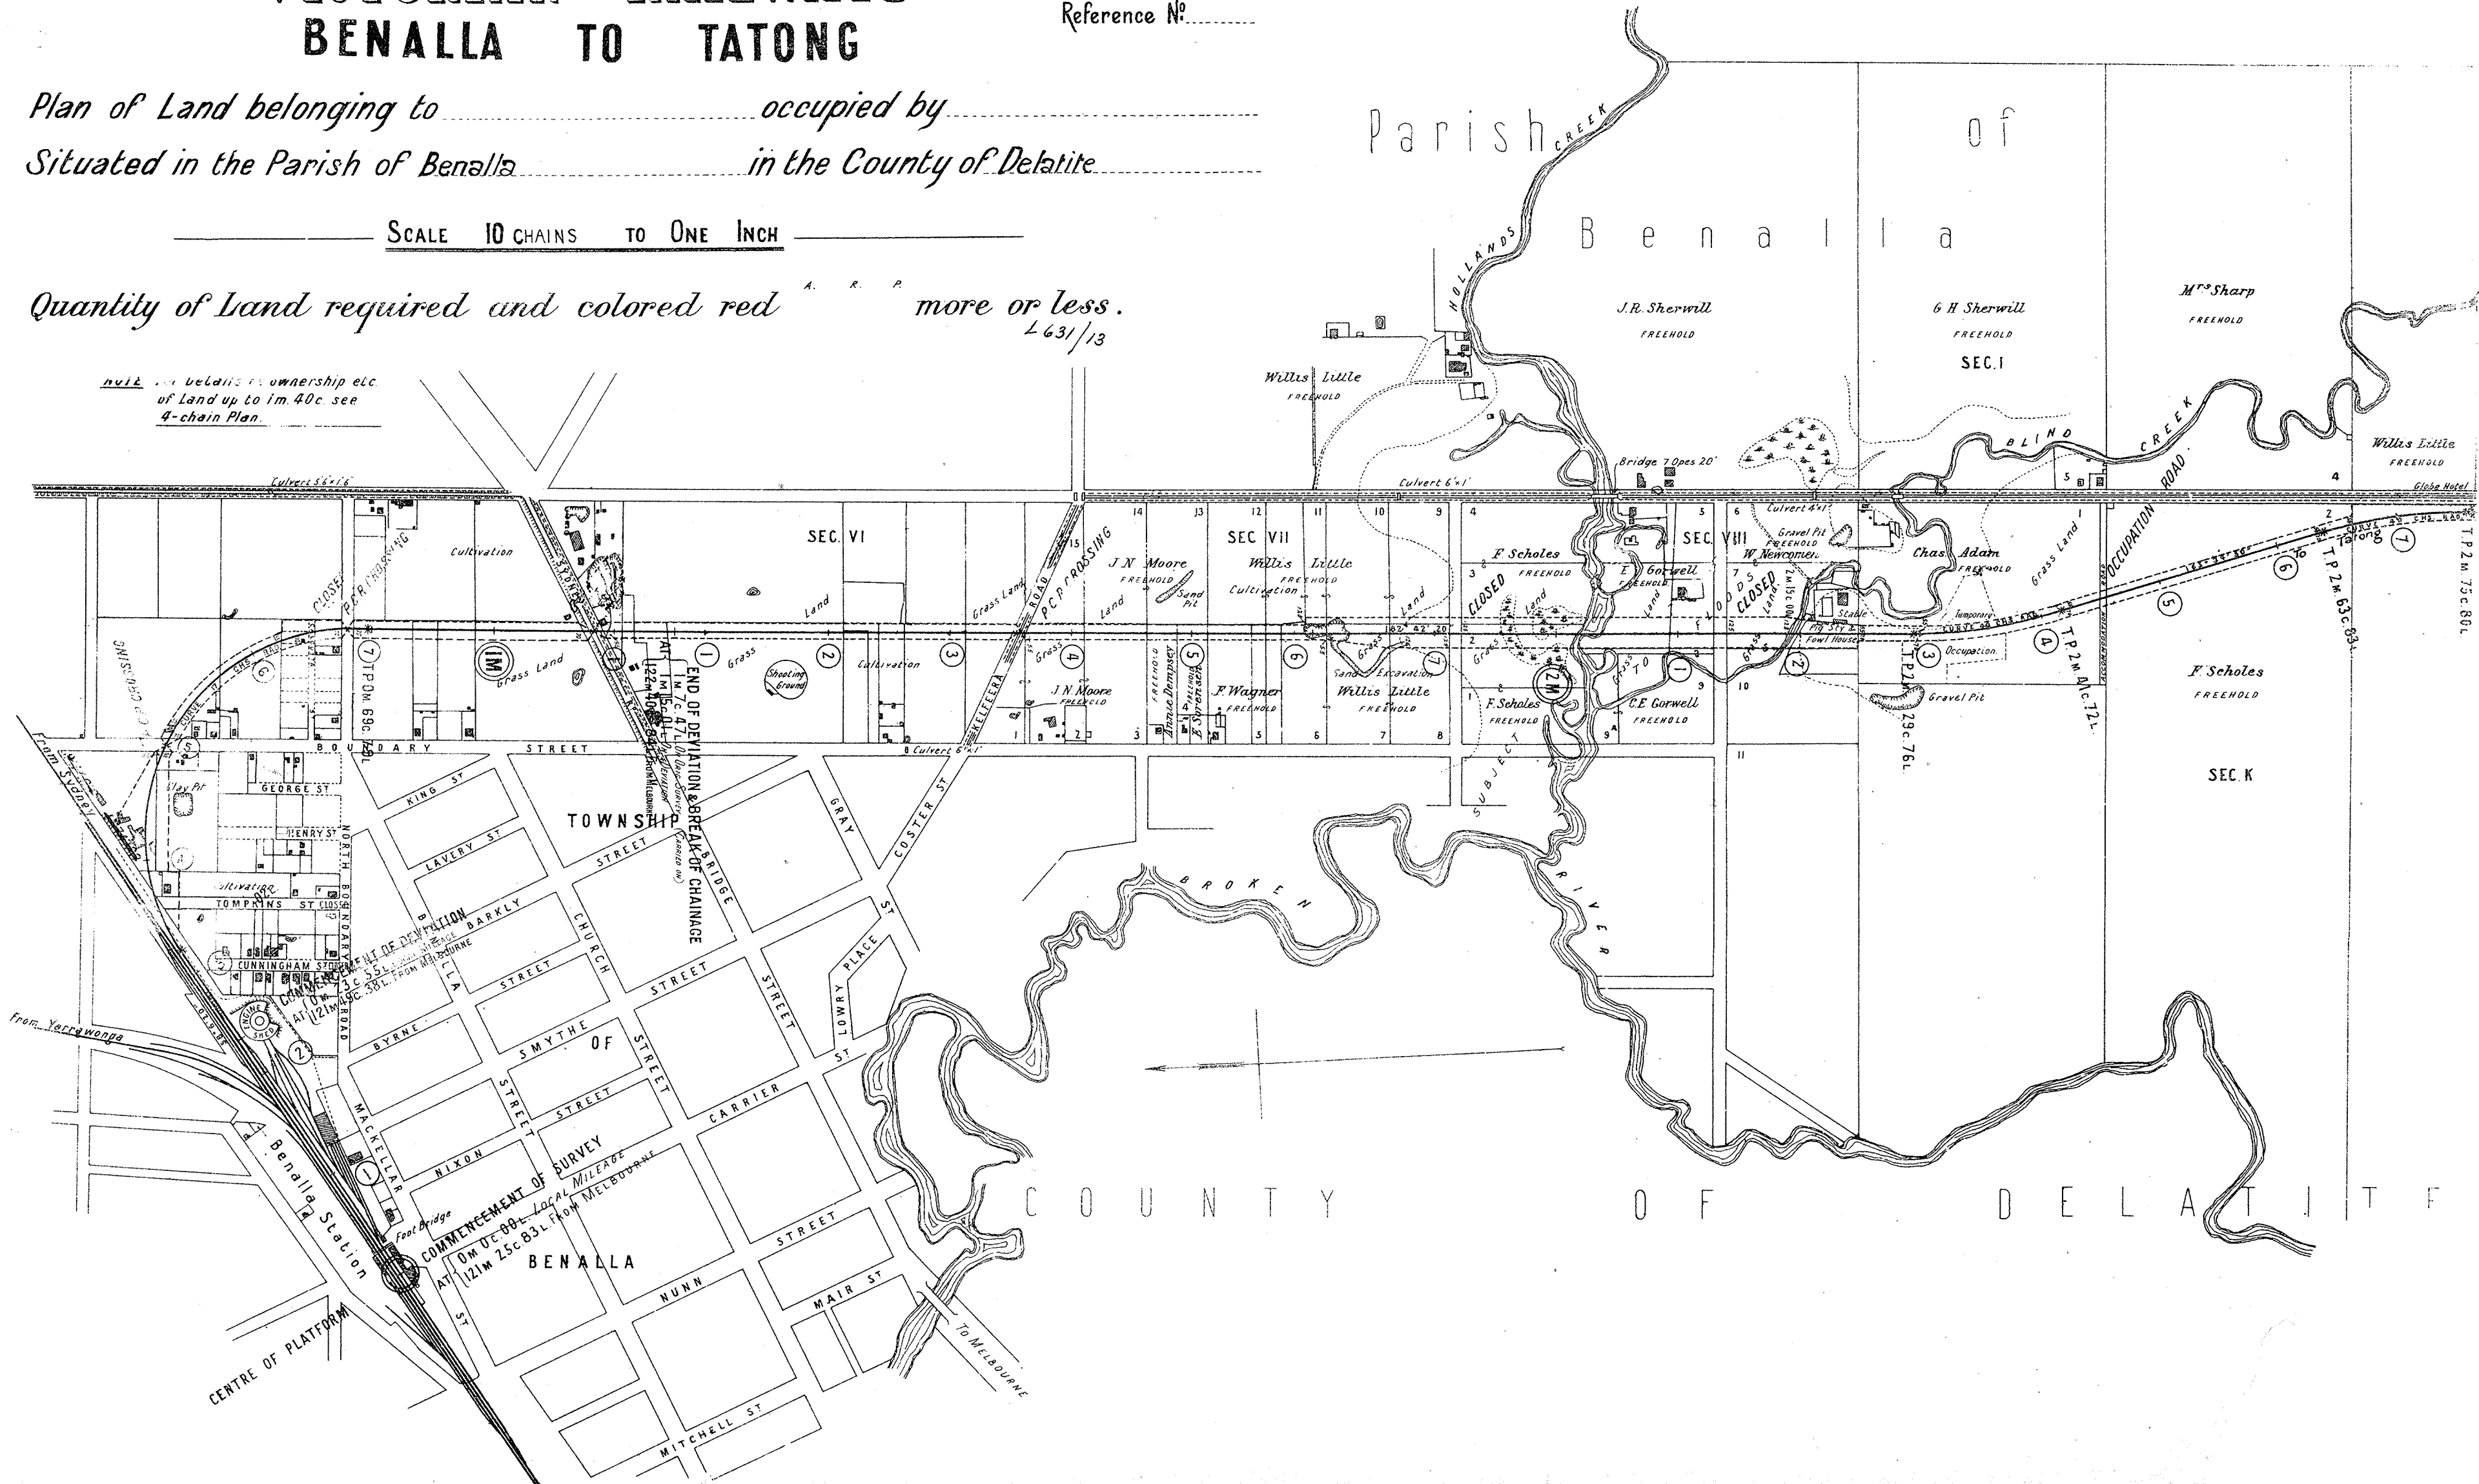


# VICTORIAN RAILWAYS BENALLA TO TATONG

Reference No. 1<sup>a</sup>

Plan of Land belonging to \_\_\_\_\_ occupied by \_\_\_\_\_  
Situating in the Parish of Benalla \_\_\_\_\_ in the County of Delatite \_\_\_\_\_

SCALE 4 CHAINS TO ONE INCH

Quantity of Land required and colored red more or less. L 632/13

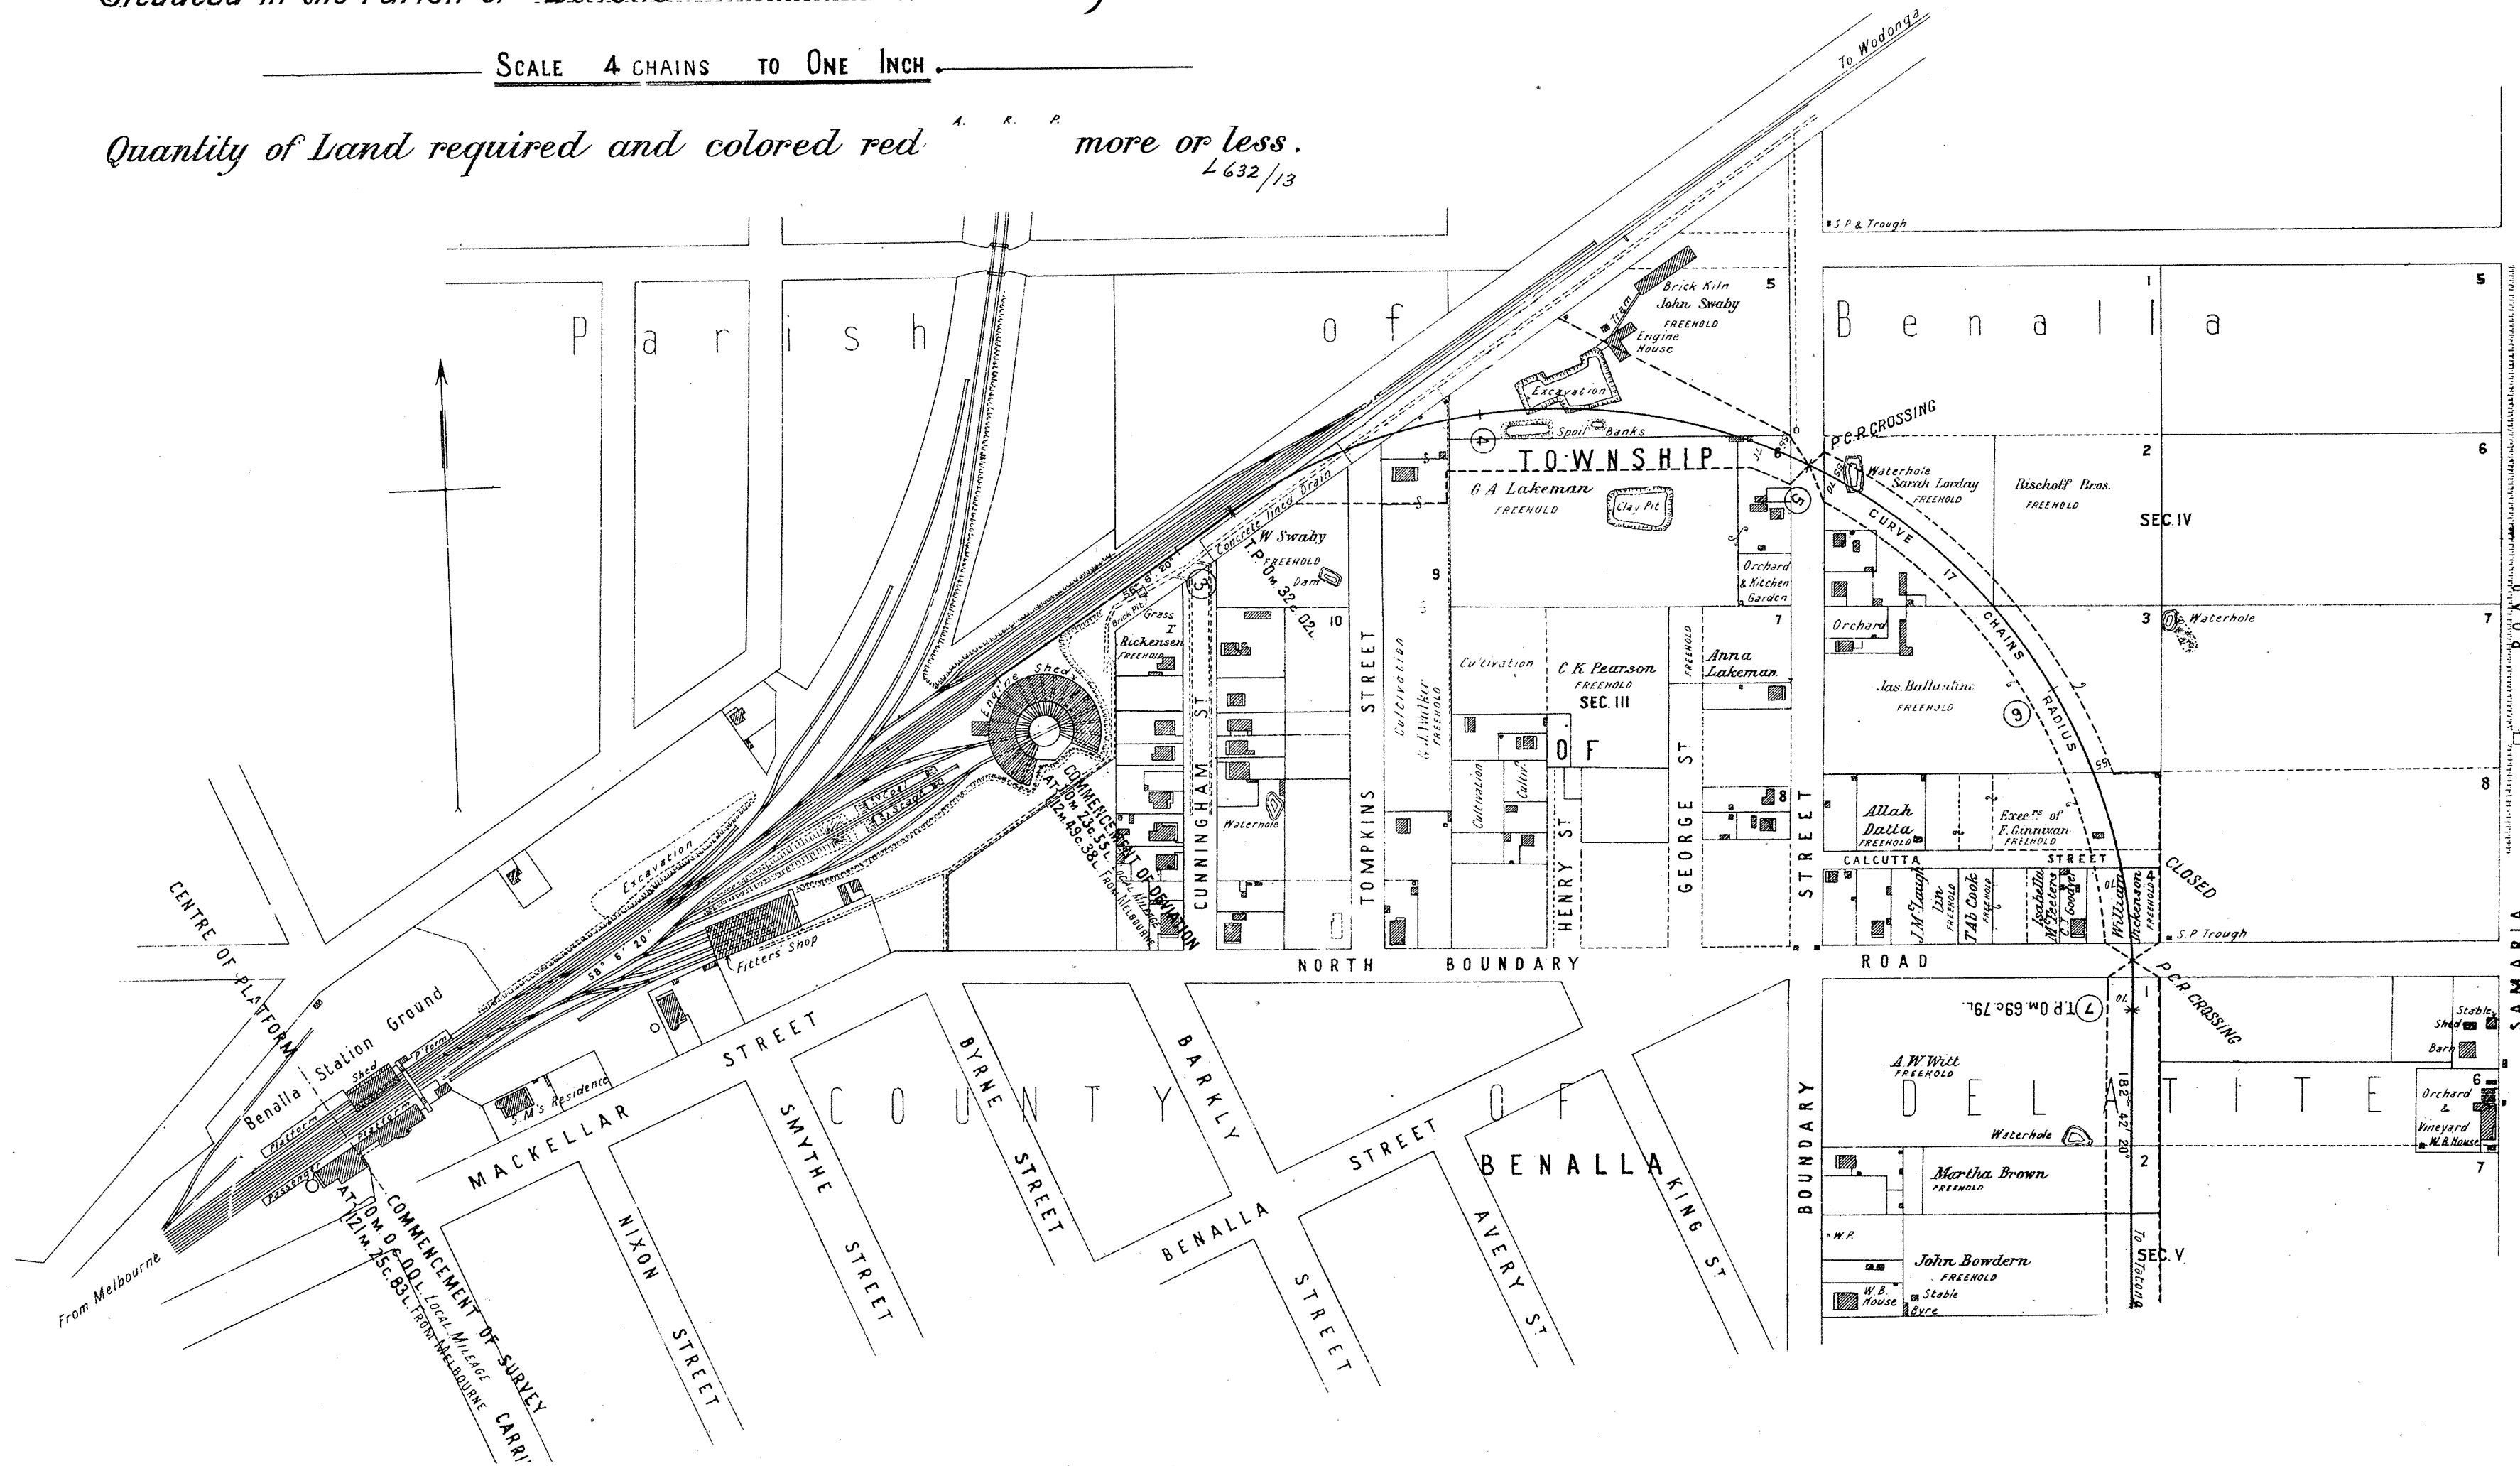

# VICTORIAN RAILWAYS BENALLA TO TATONG


Reference No. 1<sup>b</sup>

Plan of Land belonging to ..... occupied by .....  
Situating in the Parish of Benalla ..... in the County of Delatite

SCALE 4 CHAINS TO ONE INCH


Quantity of Land required and colored red ..... more or less.  
L 633/13

Parish  
of Benalla

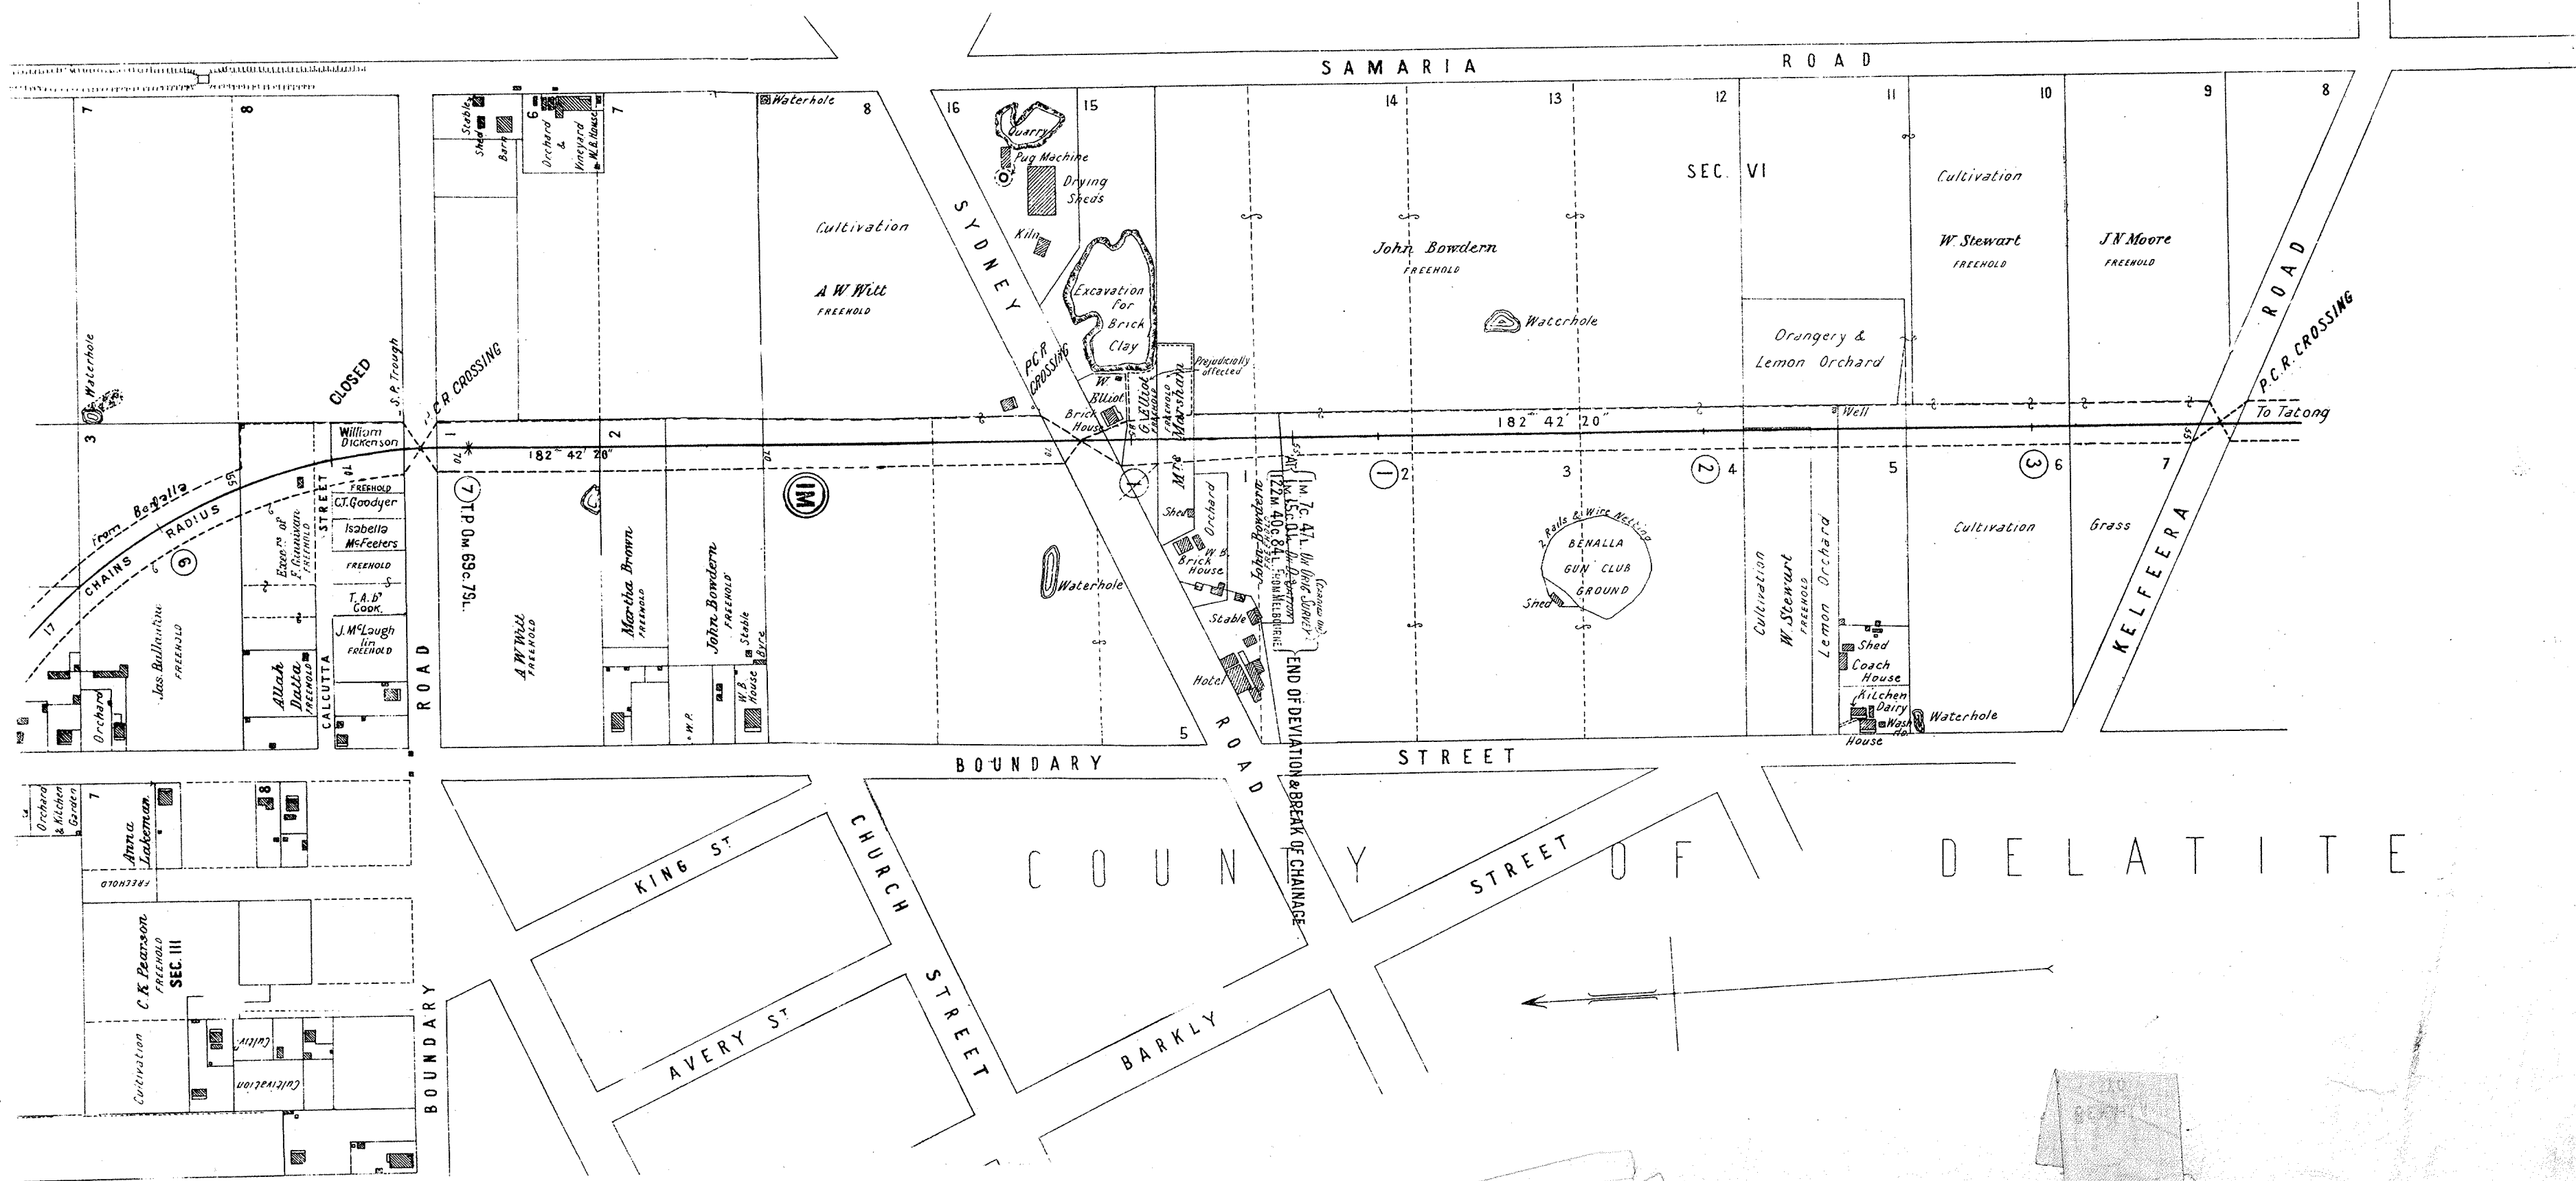

Parish of Benalla

Parish

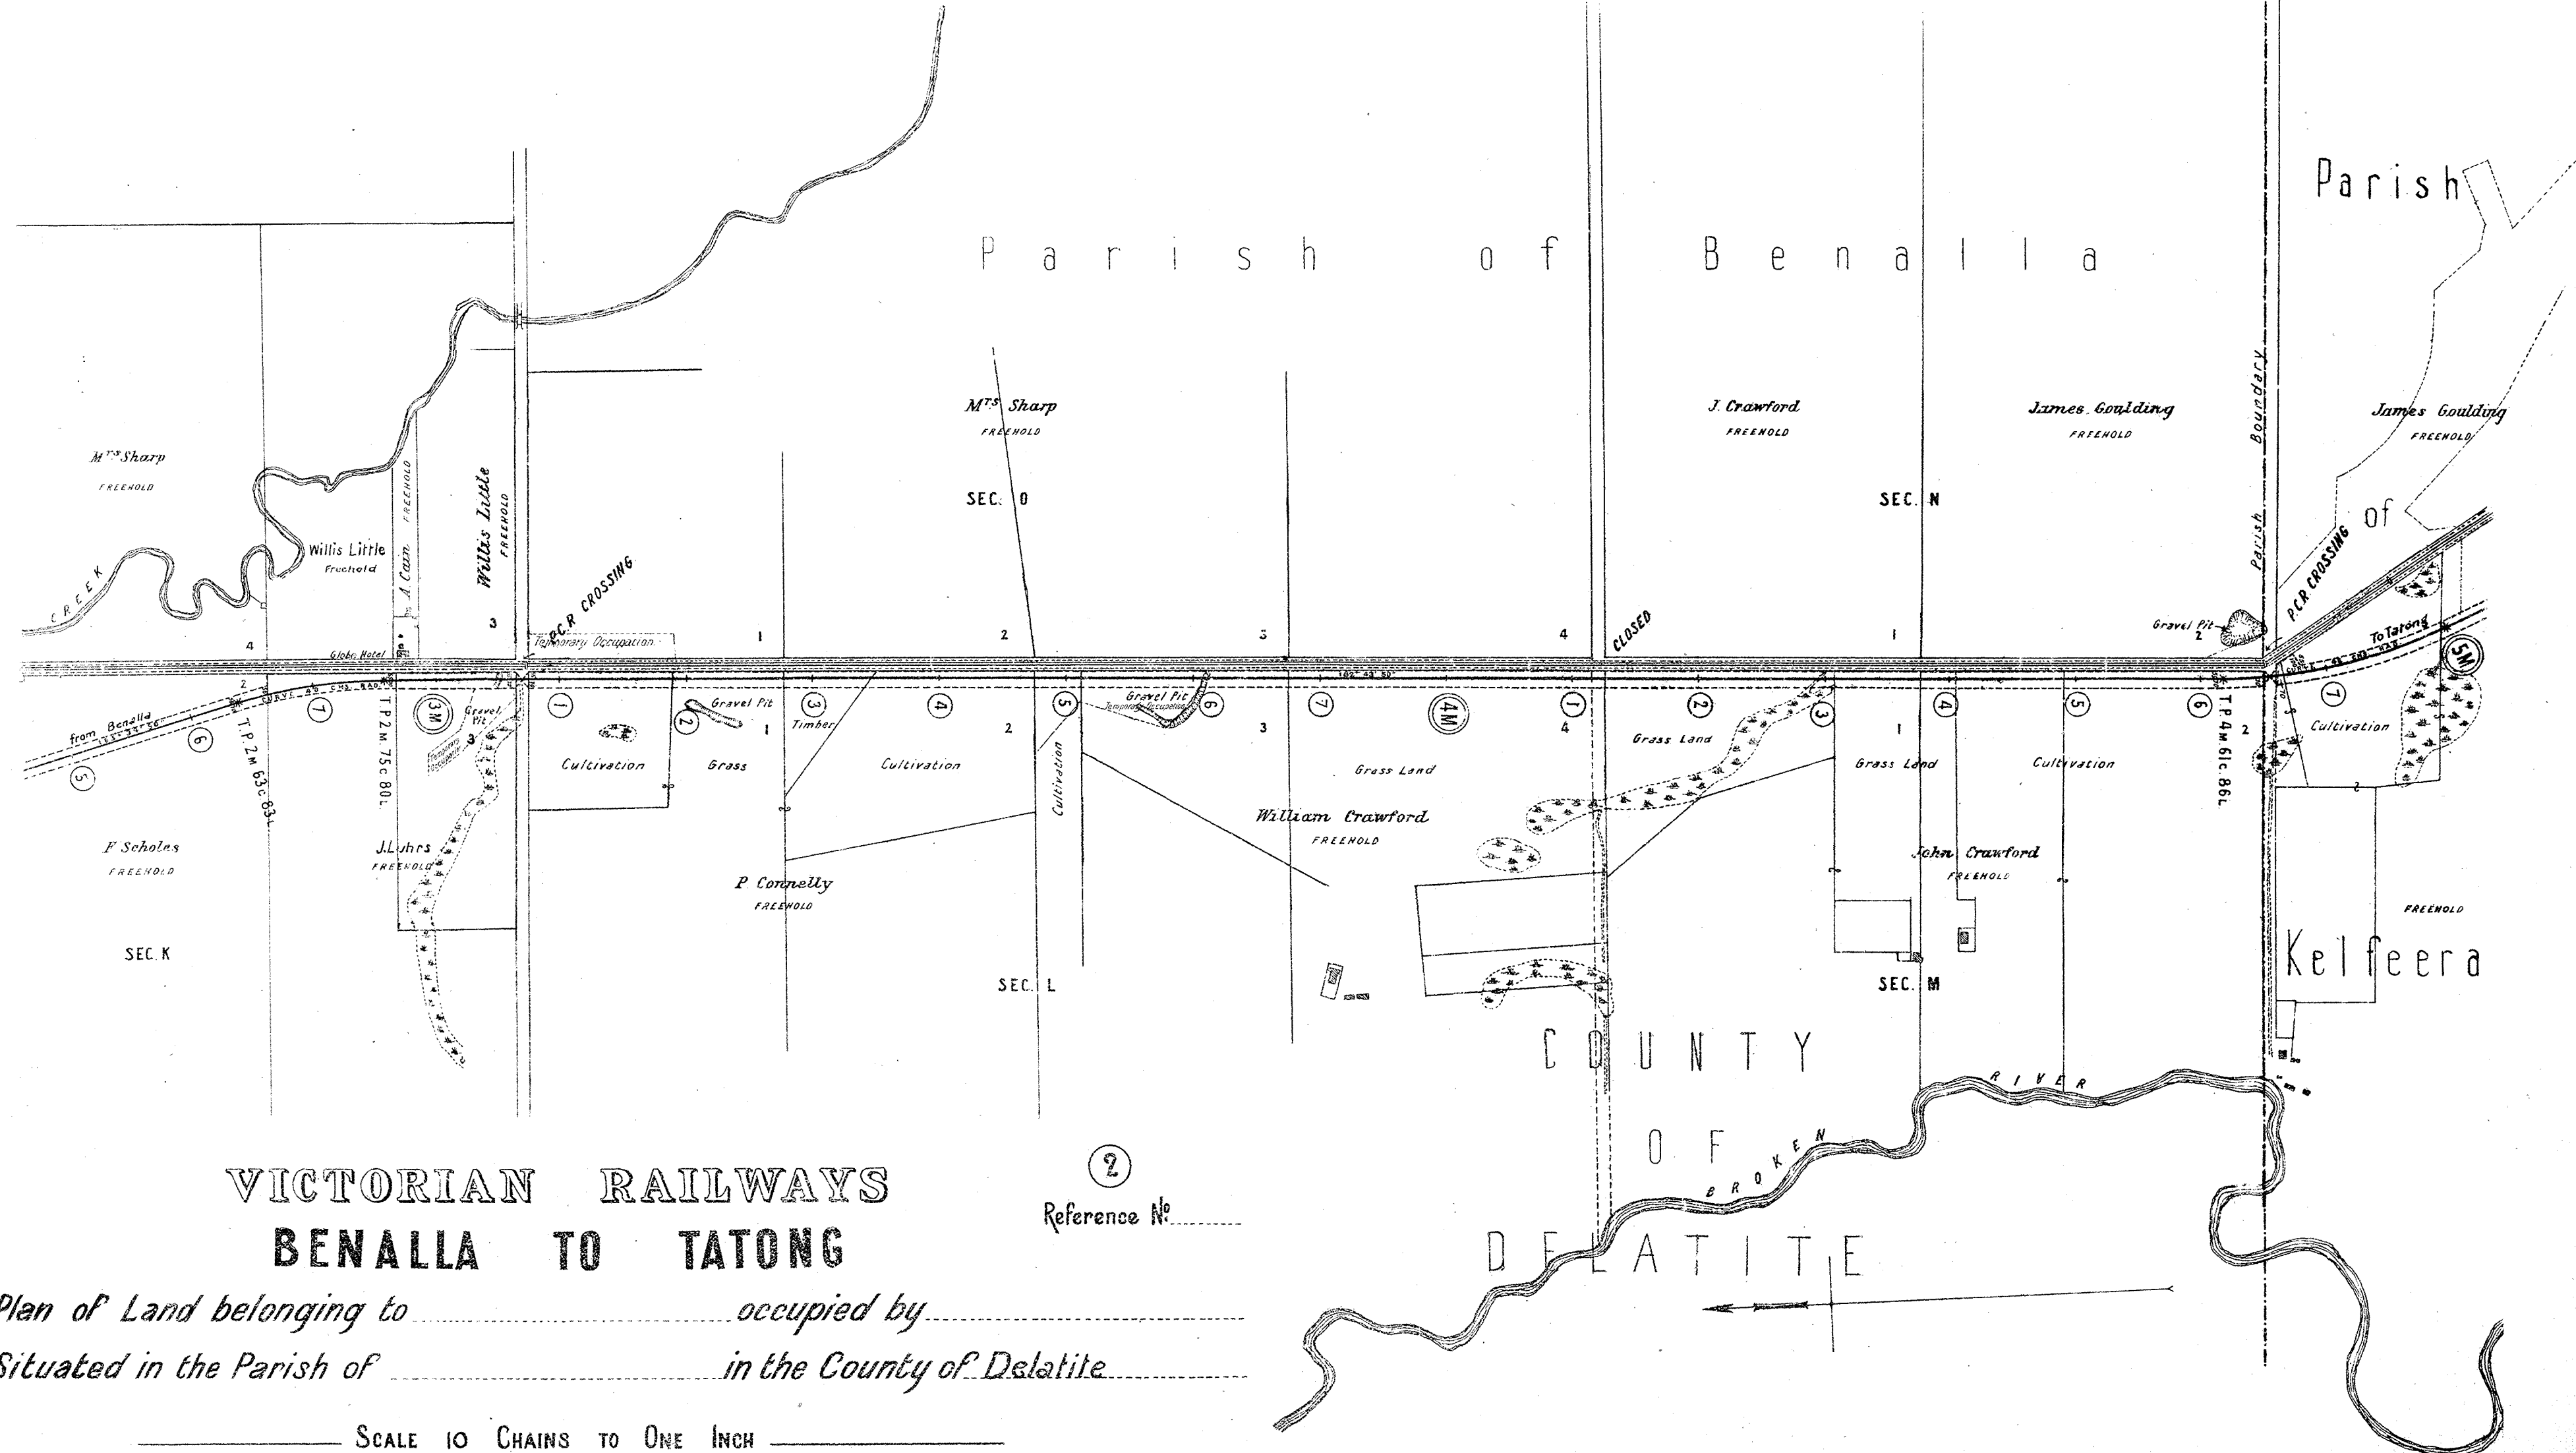

VICTORIAN RAILWAYS  
BENALLA TO TATONG

Plan of Land belonging to ..... occupied by .....  
Situating in the Parish of ..... in the County of Delatite

SCALE 10 CHAINS TO ONE INCH

Quantity of Land required and colored red <sup>A. R. P.</sup> more or less.  
4661/12

②  
Reference No. ....

COUNTY OF DELATITE


# VICTORIAN RAILWAYS BENALLA TO TATONG

③  
Reference No. ....


Plan of Land belonging to ..... occupied by .....  
Situating in the Parish of ..... in the County of Delatite

SCALE 10 CHAINS TO ONE INCH

Quantity of Land required and colored red more or less.  
L.G. 62/12

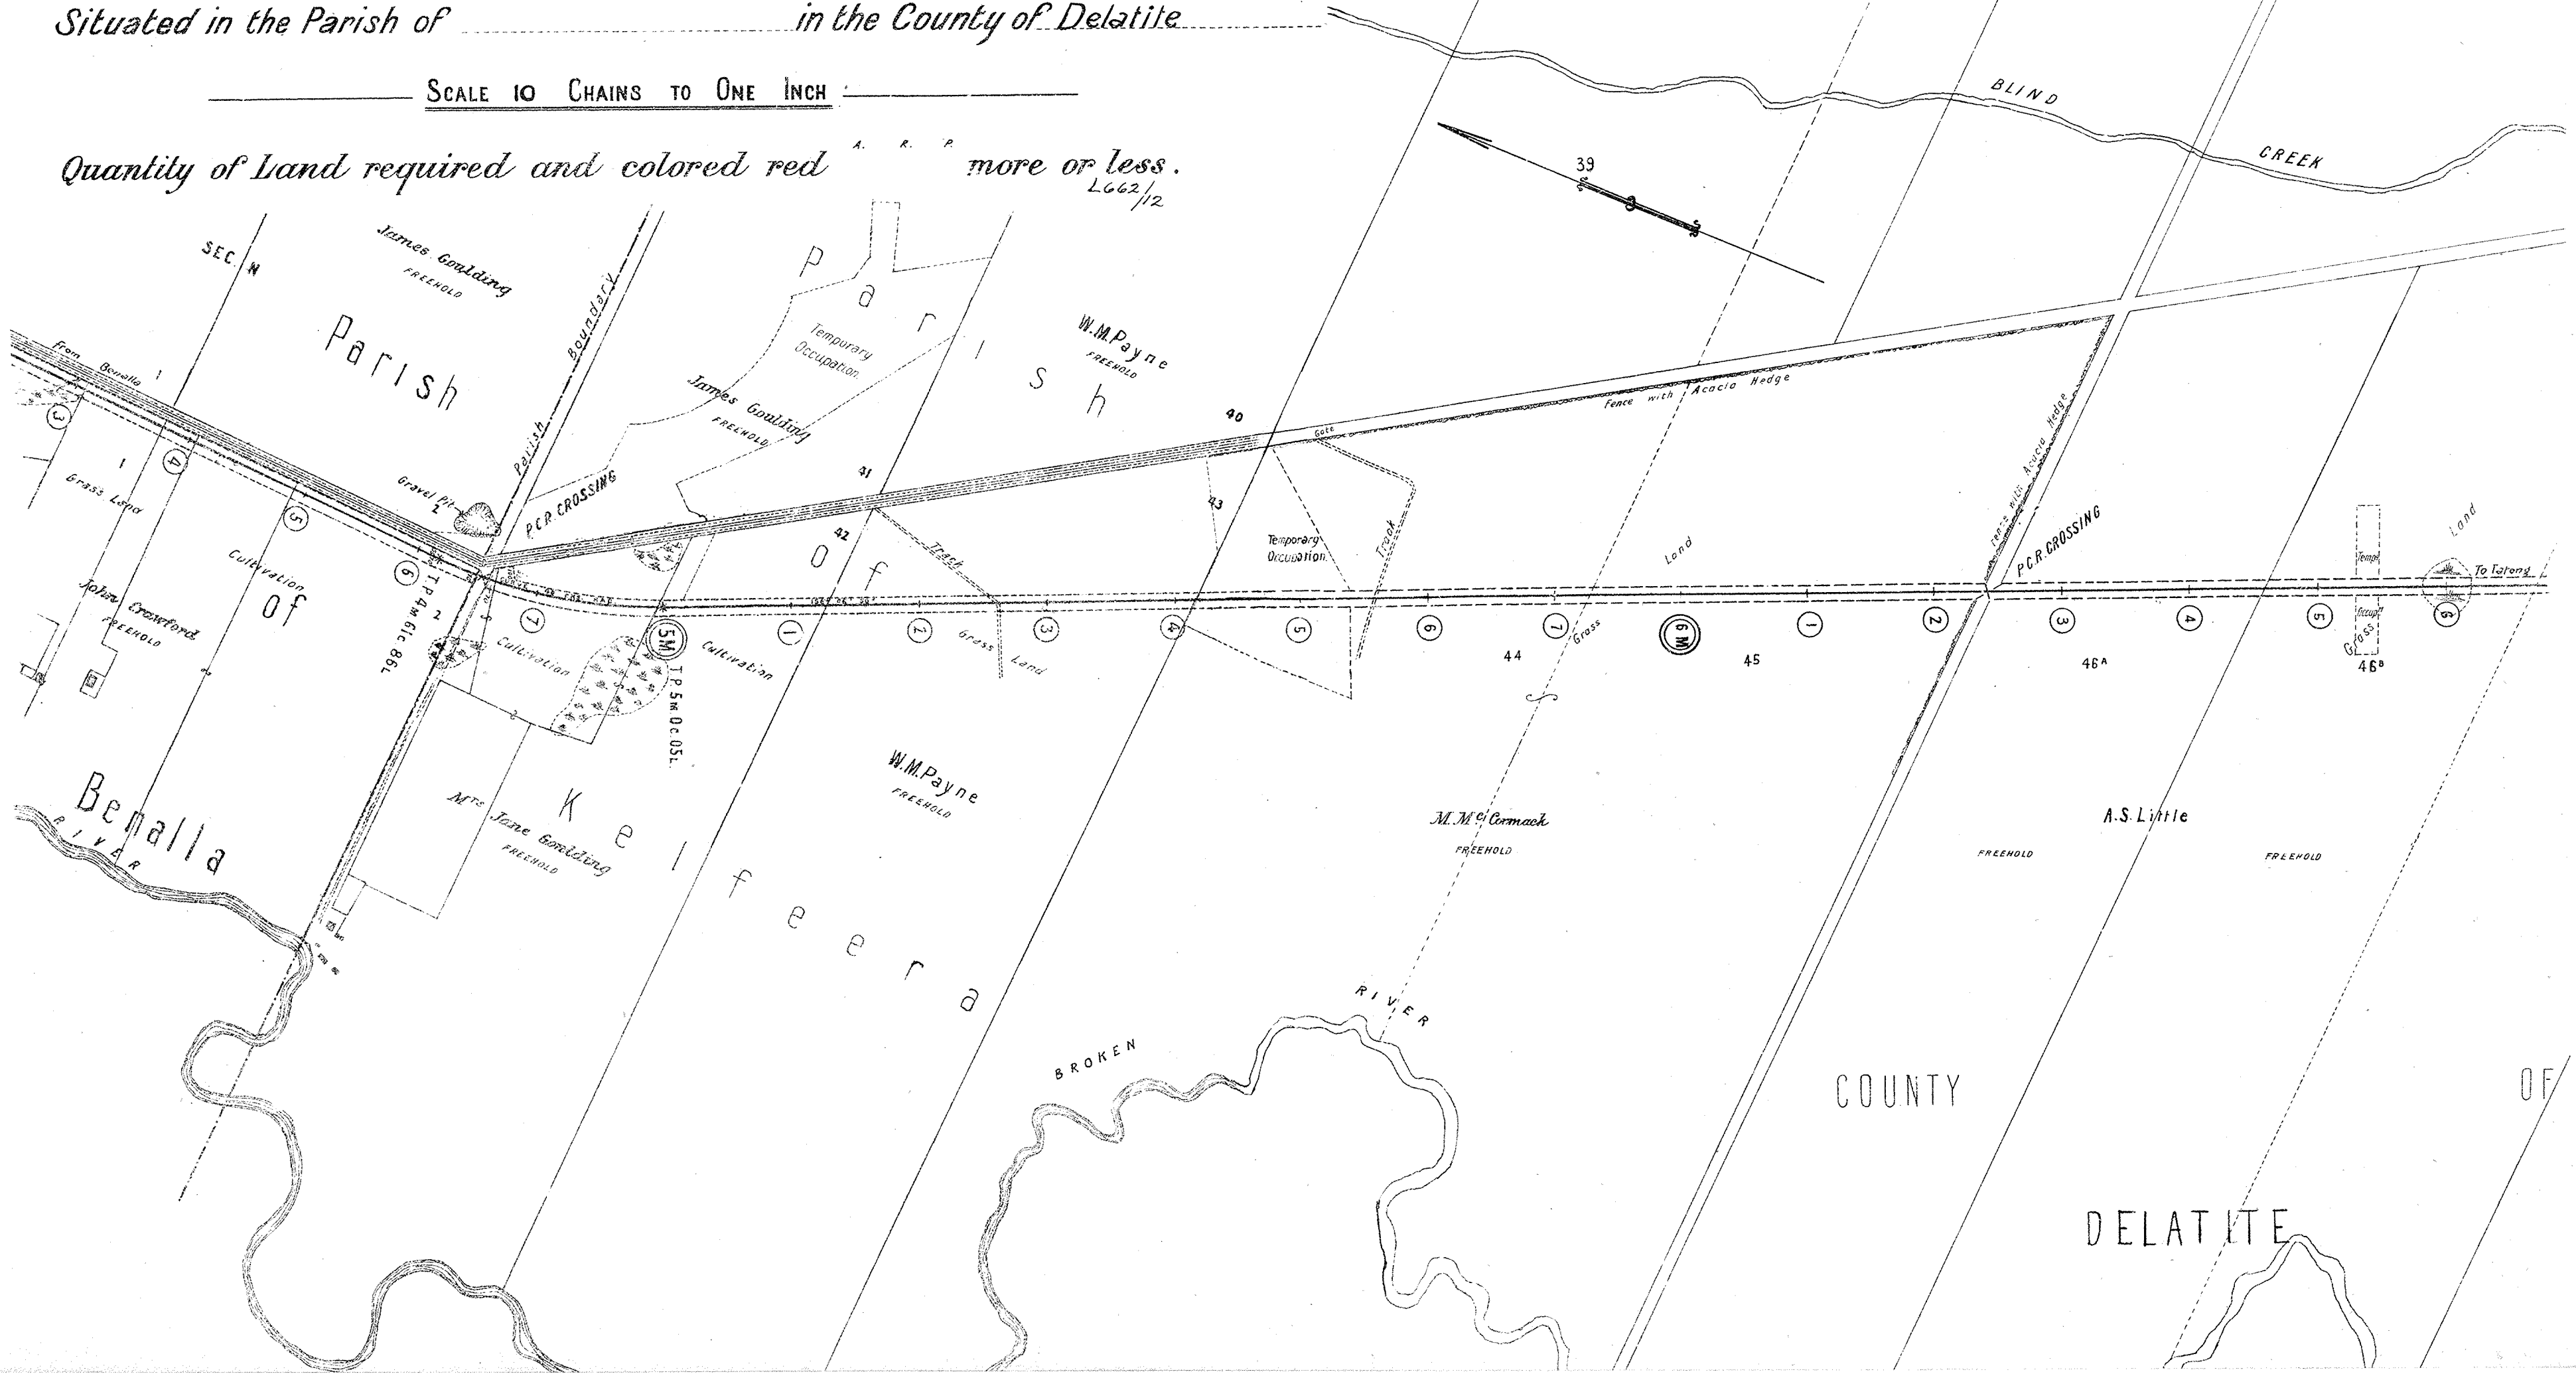



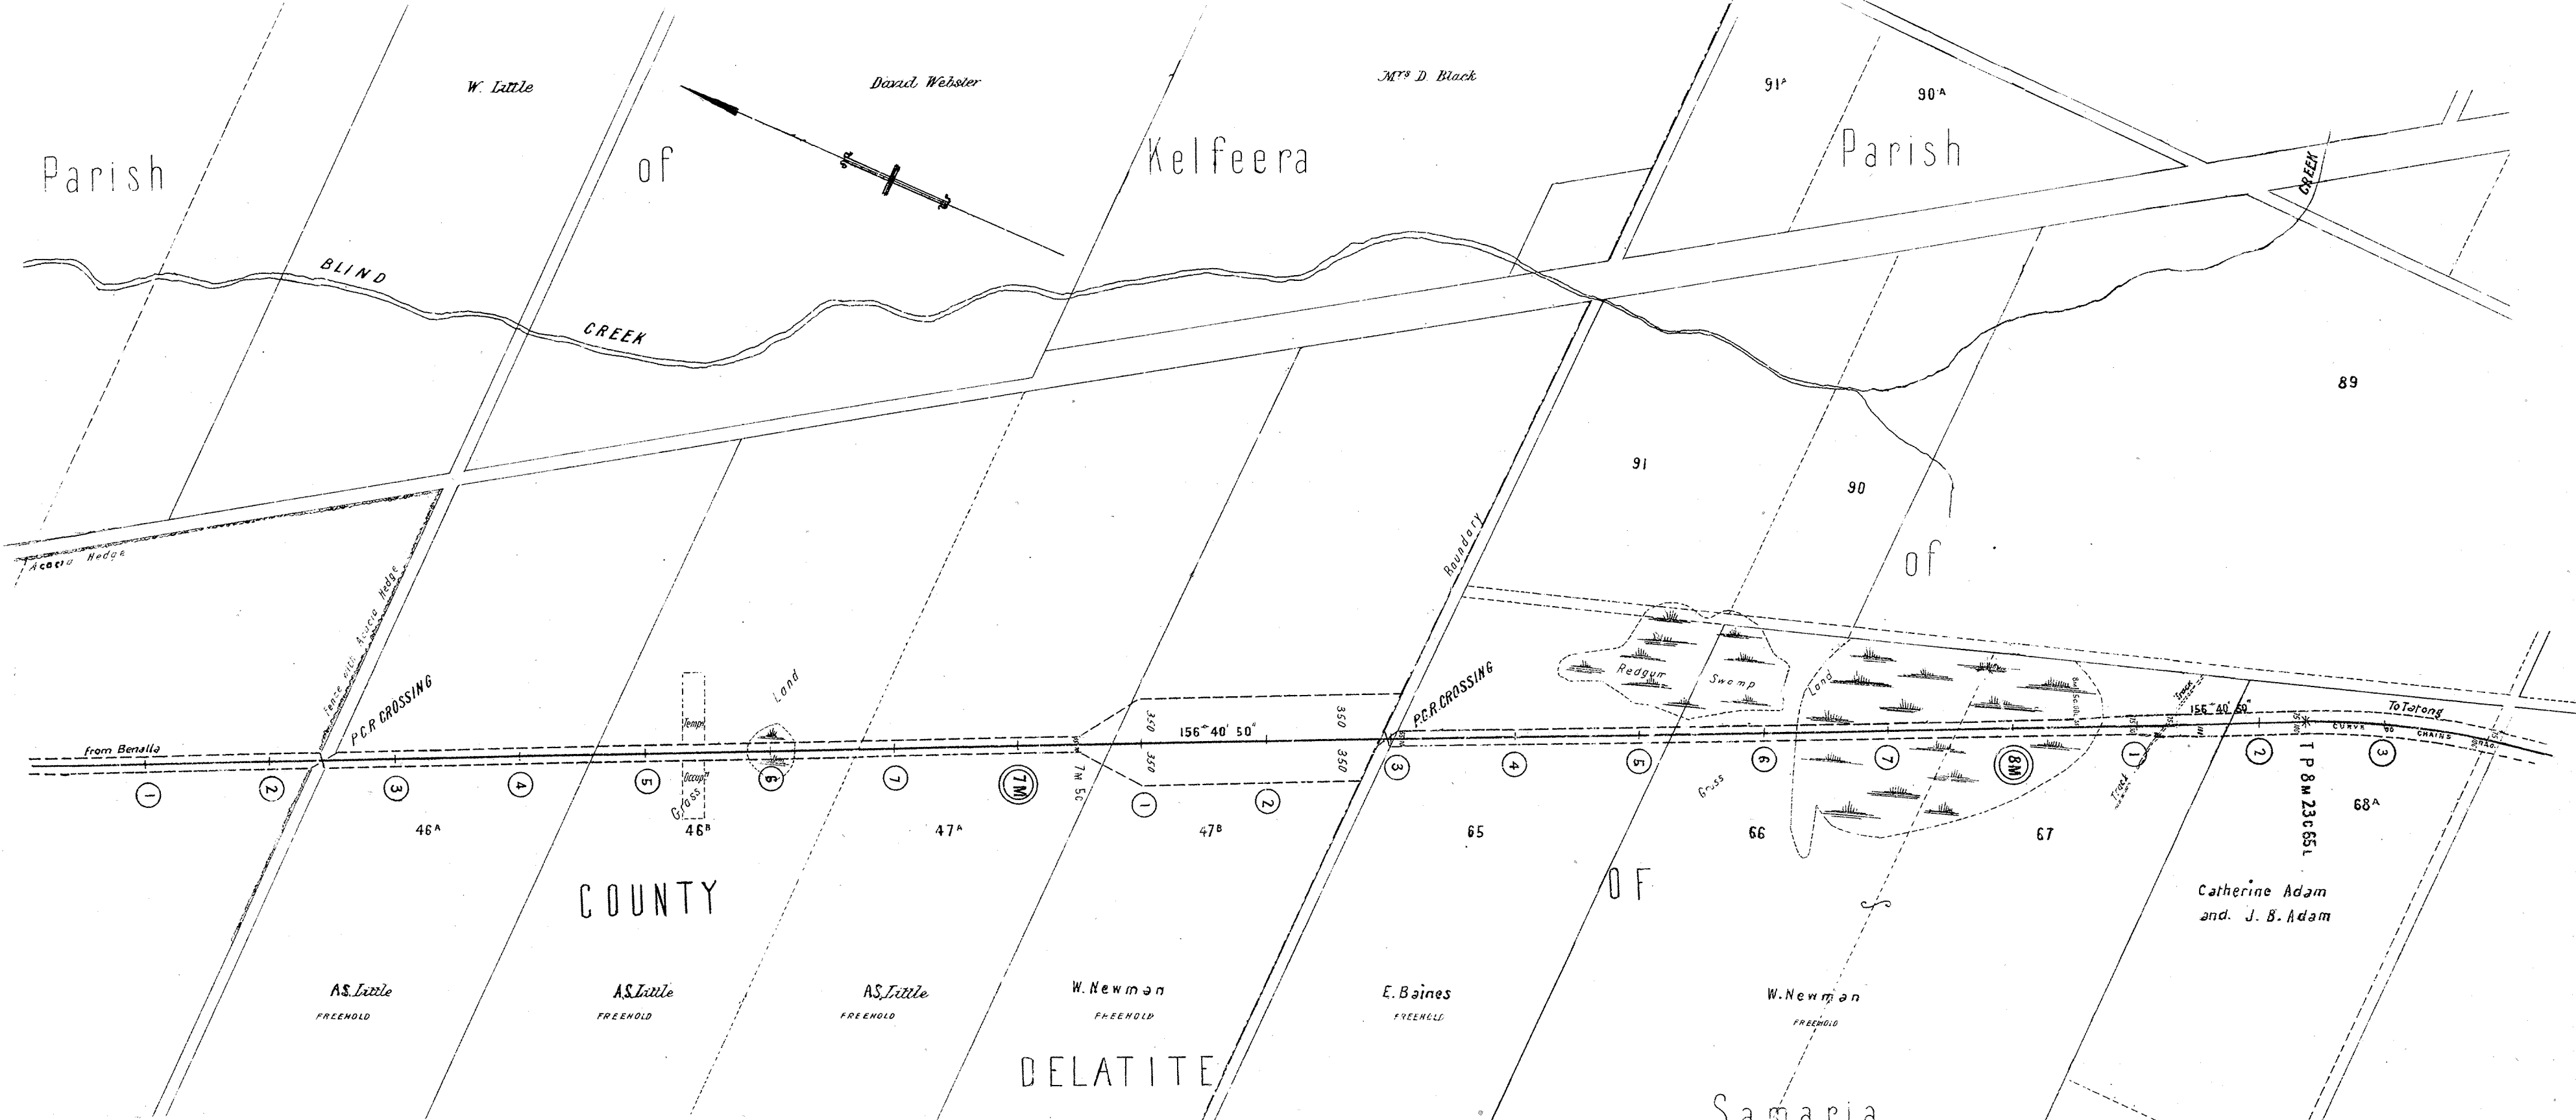

**VICTORIAN RAILWAYS  
BENALLA TO TATONG**

Plan of Land belonging to \_\_\_\_\_ occupied by \_\_\_\_\_  
 Situated in the Parish of \_\_\_\_\_ in the County of Delatite

SCALE 10 CHAINS TO ONE INCH

Quantity of Land required and colored red <sup>A. R. P.</sup> more or less.  
 1.663 1/2

④  
Reference No. \_\_\_\_\_


# VICTORIAN RAILWAYS BENALLA TO TATONG


⑤  
Reference No. ....

Plan of Land belonging to ..... occupied by .....  
Situating in the Parish of Samaria ..... in the County of Delatite

SCALE 10 CHAINS TO ONE INCH

Quantity of Land required and colored red <sup>A. R. P.</sup> more or less.  
2 66 1/2

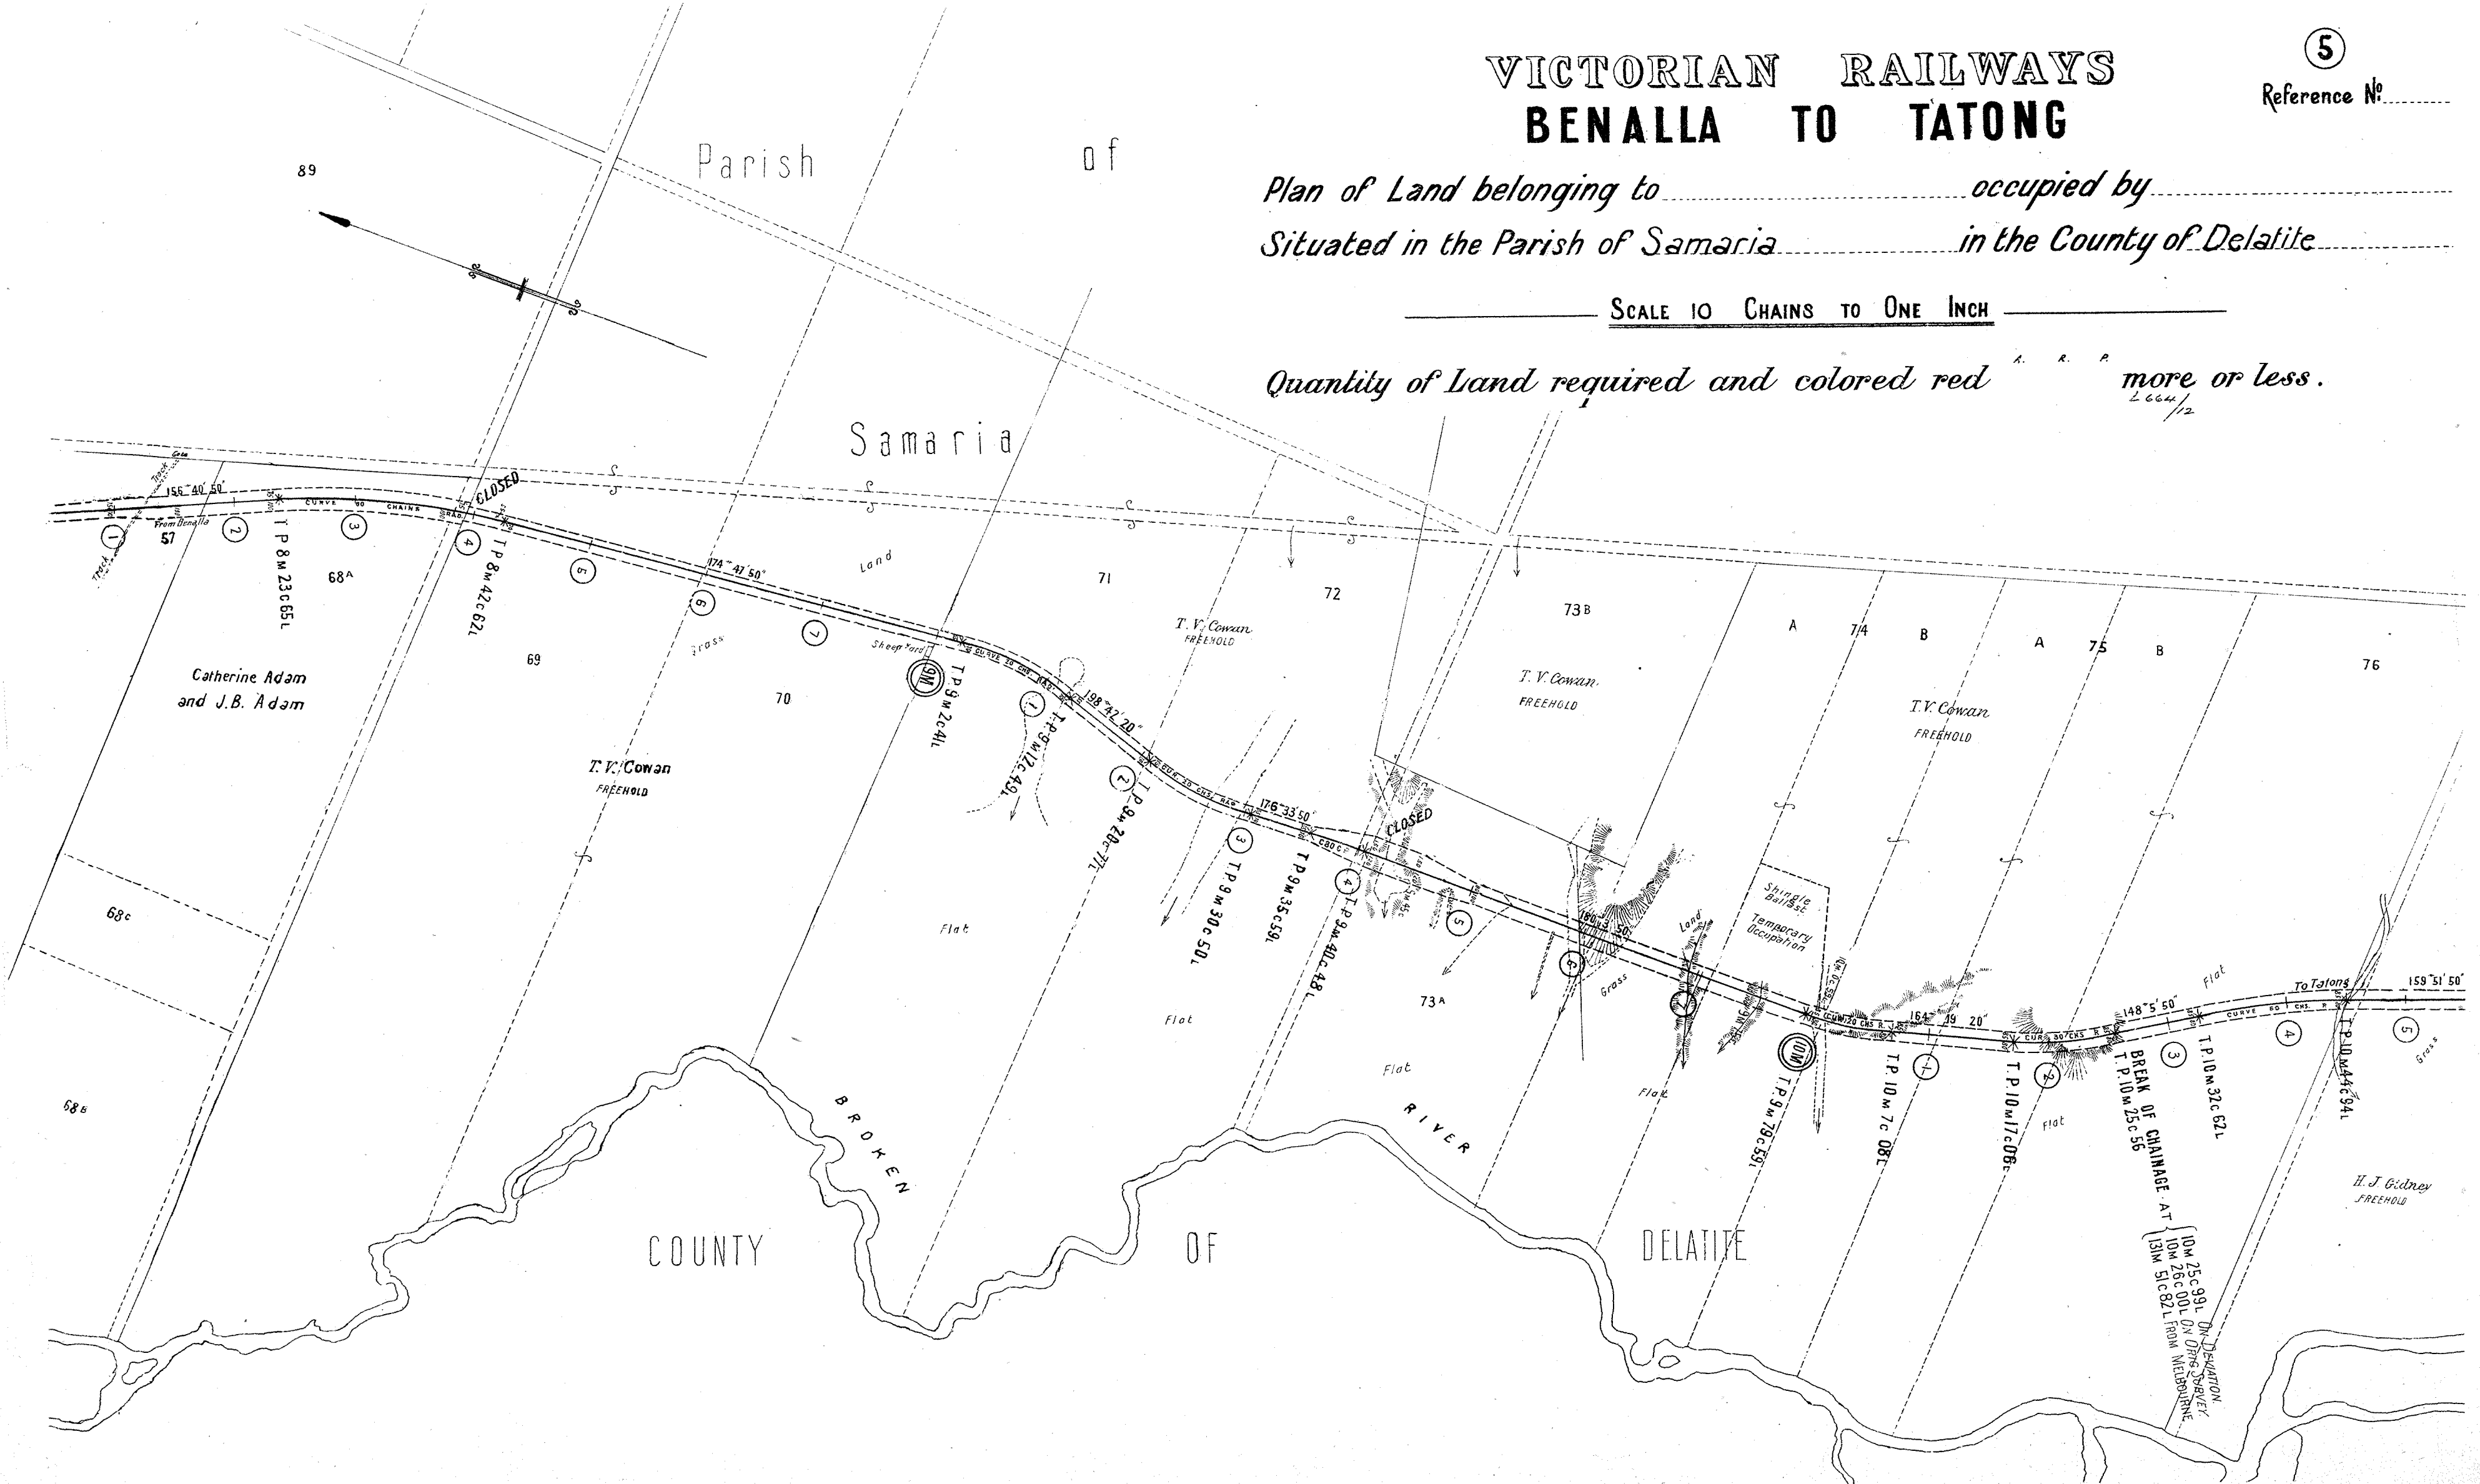

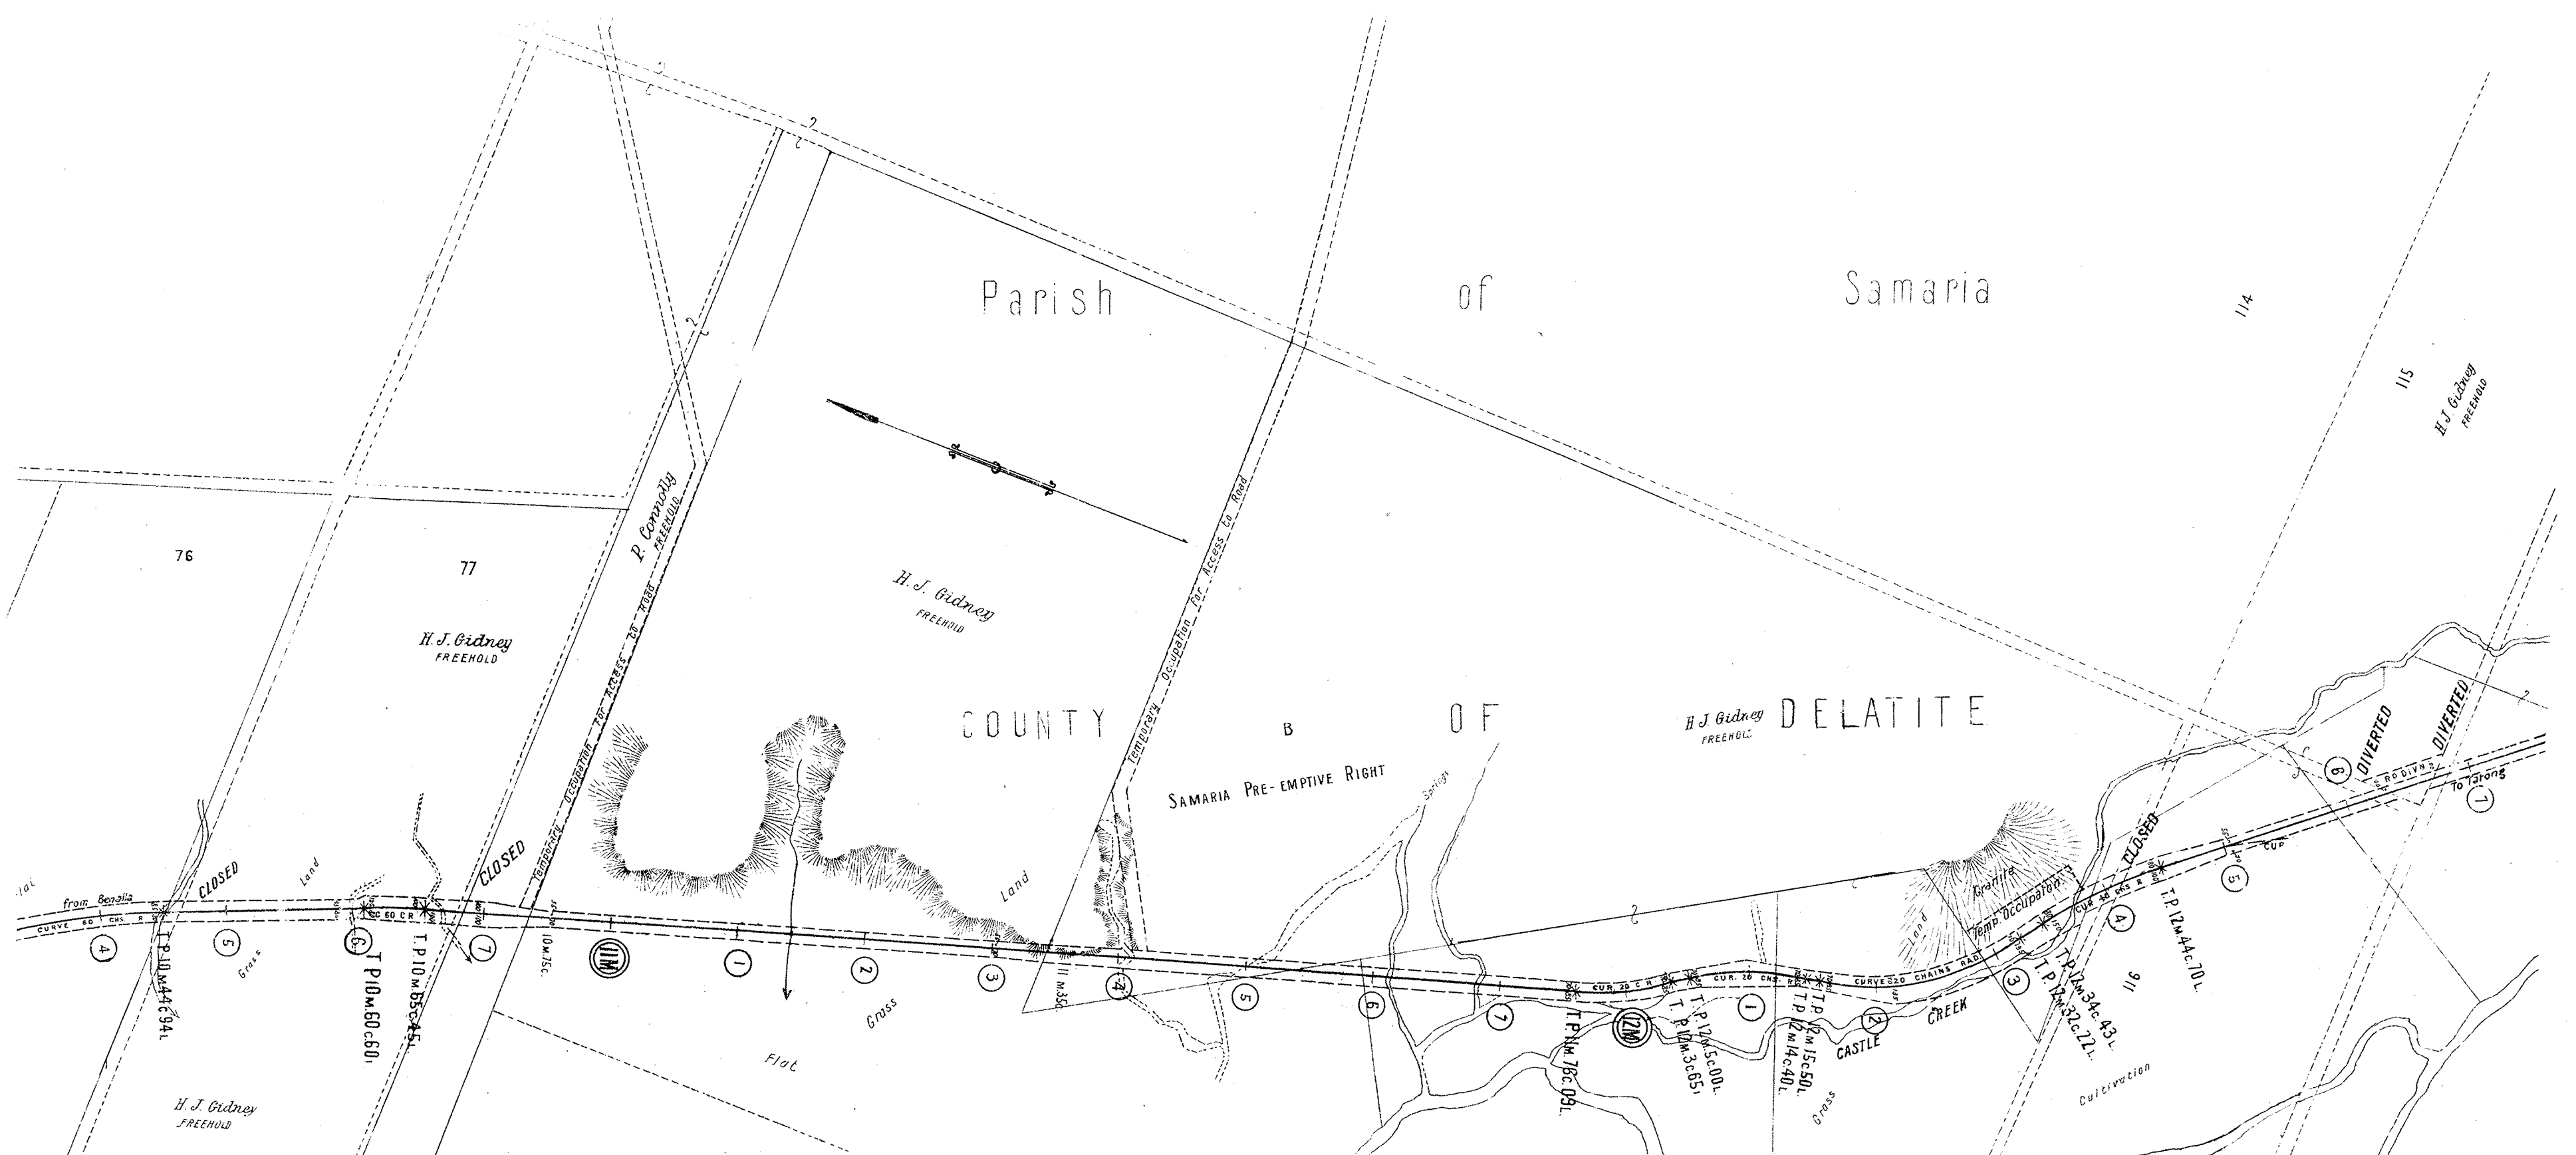

**VICTORIAN RAILWAYS  
BENALLA TO TATONG**


Plan of Land belonging to ..... occupied by .....  
 Situated in the Parish of Samaria ..... in the County of Delatite

SCALE 10 CHAINS TO ONE INCH

Quantity of Land required and colored red ..... more or less.  
 2665/12

6  
Reference No.



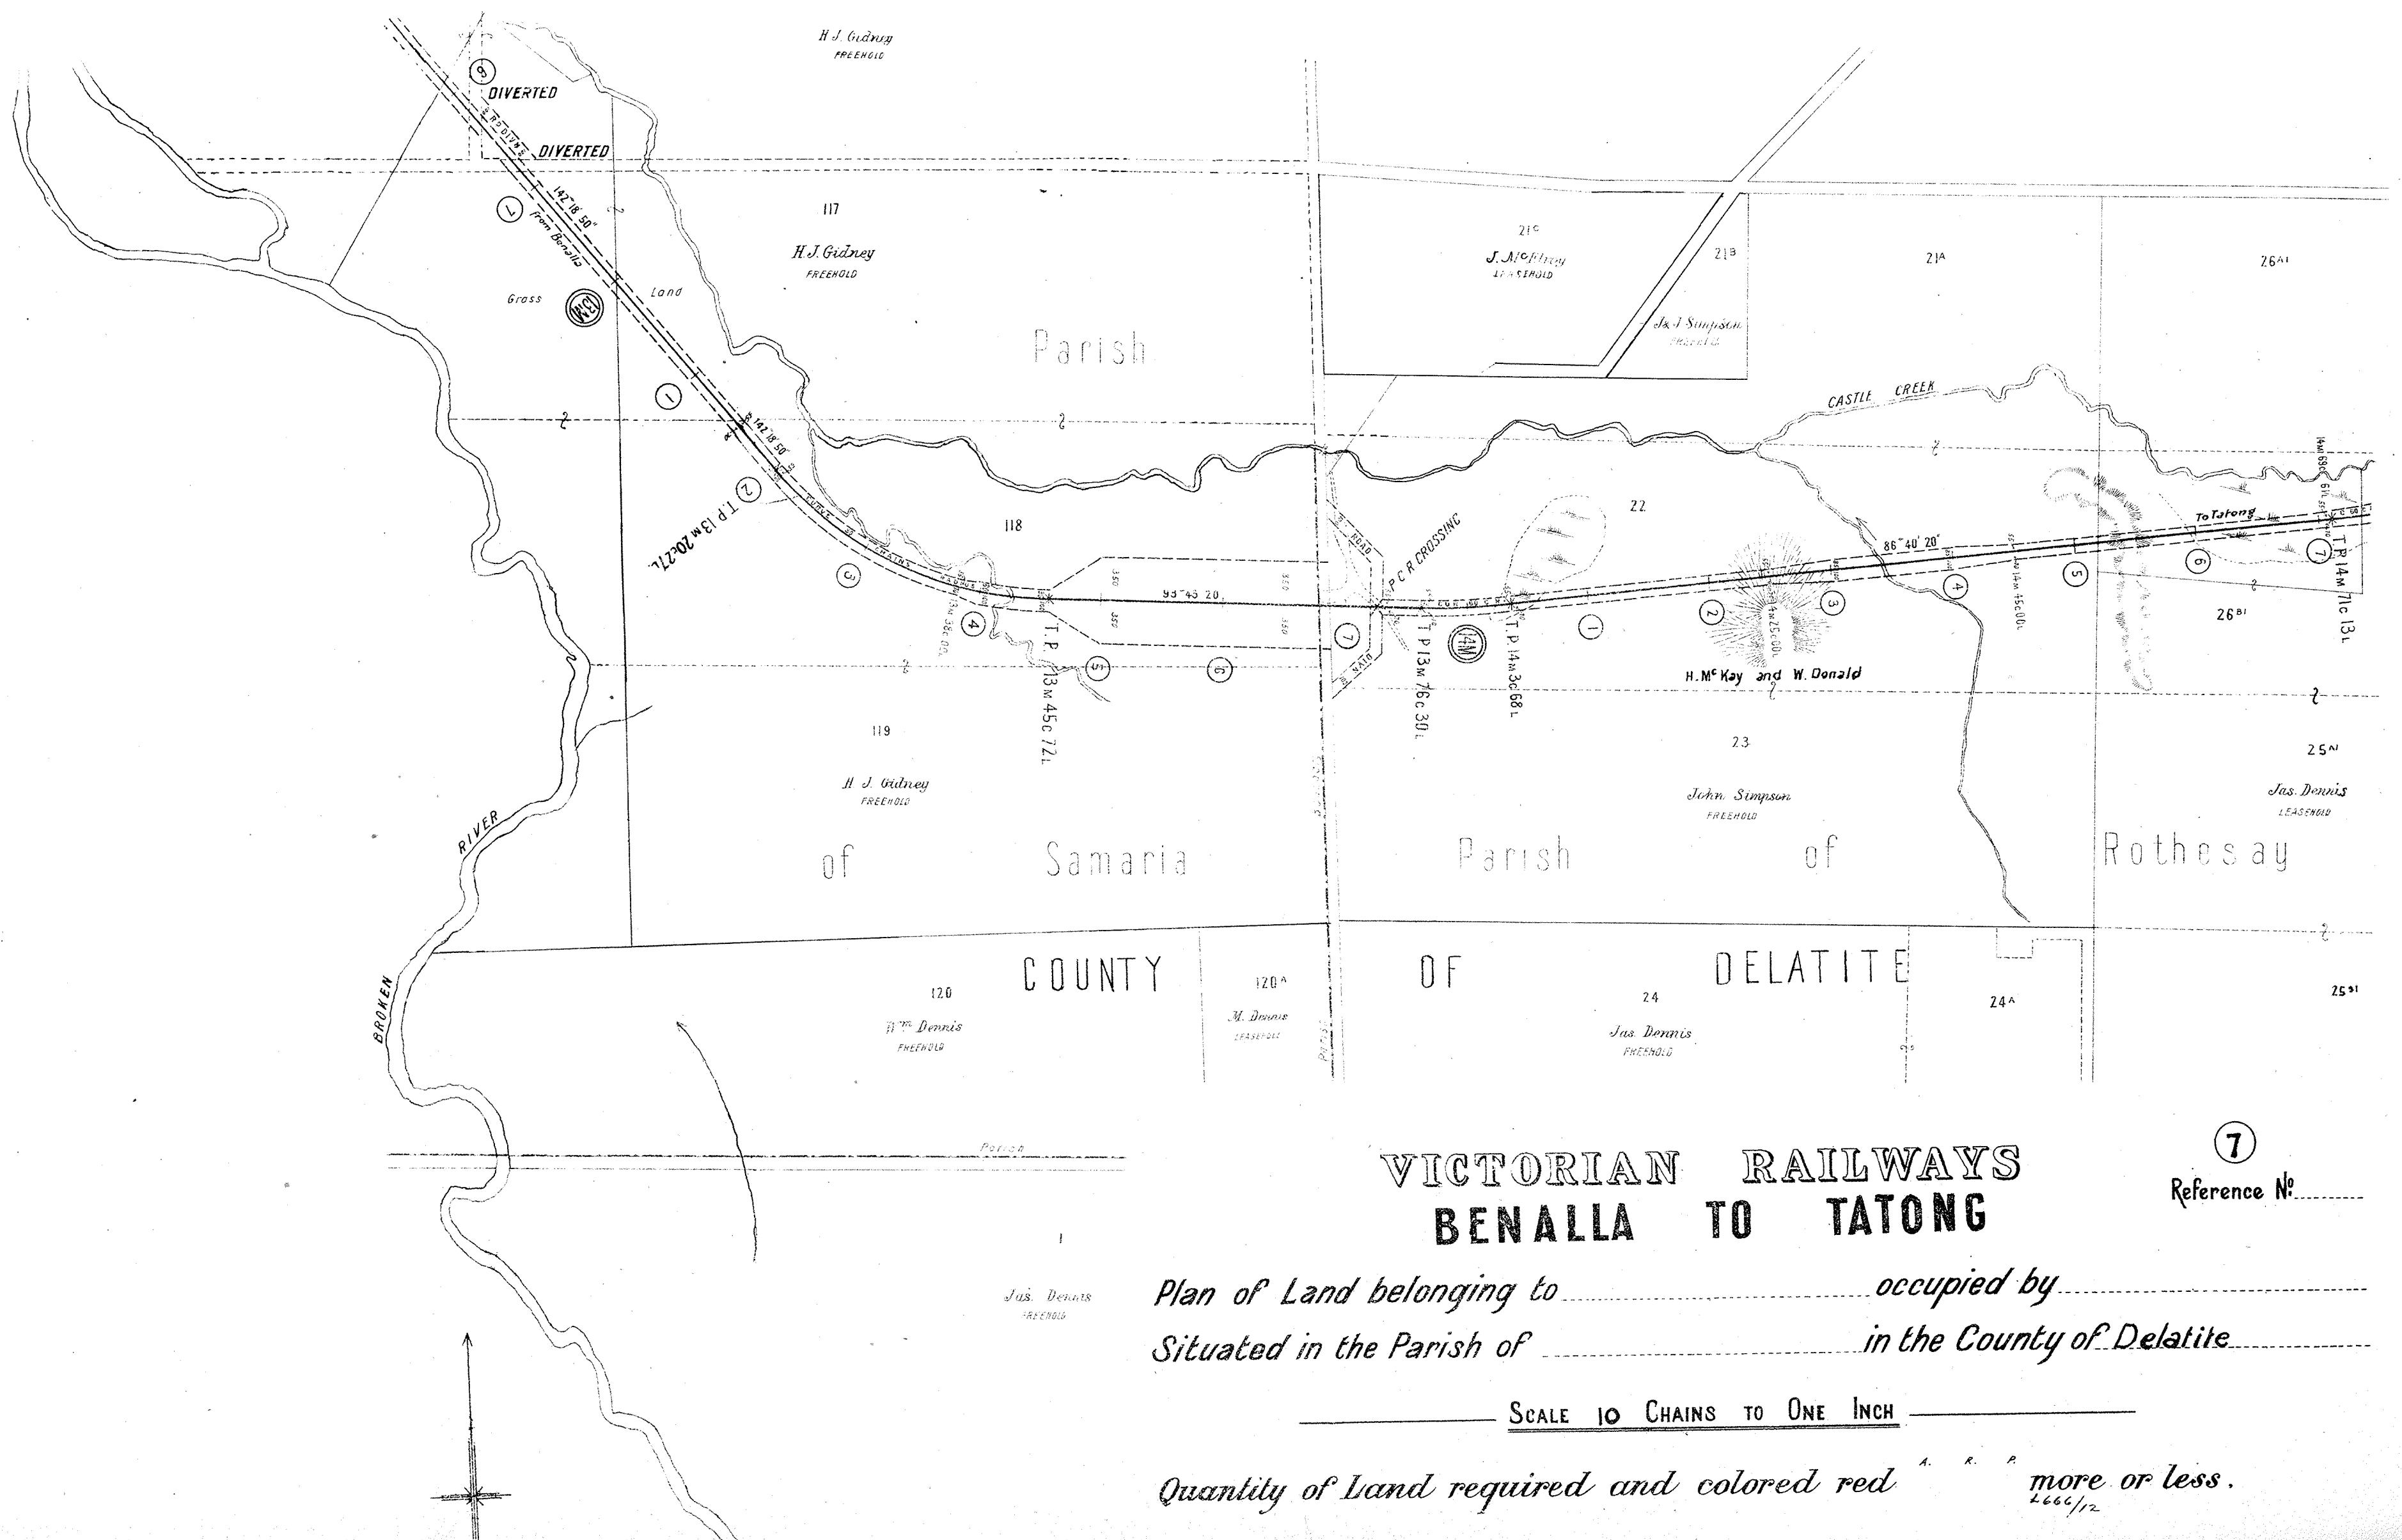

**VICTORIAN RAILWAYS  
BENALLA TO TATONG**

⑦  
Reference No. ....

Plan of Land belonging to ..... occupied by .....  
Situating in the Parish of ..... in the County of Delatite

SCALE 10 CHAINS TO ONE INCH

Quantity of Land required and colored red ..... more or less.  
4666 1/2