



NOTE - Contractors must form their own judgment as to the nature of the Excavations, Borings and other information shown on these Sections are derived from the Surveyors' notes but are not guaranteed as correct, and the Corporation will not incur any responsibility in respect thereof.

The figures under the description of the Curves at the bottom of the Section denote the super-elevation of the outer rail; Speed 30 miles an hour.

VICTORIAN RAILWAYS, HAMILTON AND PENSURST LINE.

SCALES (HORIZONTAL 4 CHAINS TO AN INCH.
VERTICAL 40 FEET TO AN INCH.

CONTRACT NO 3460
NO 2

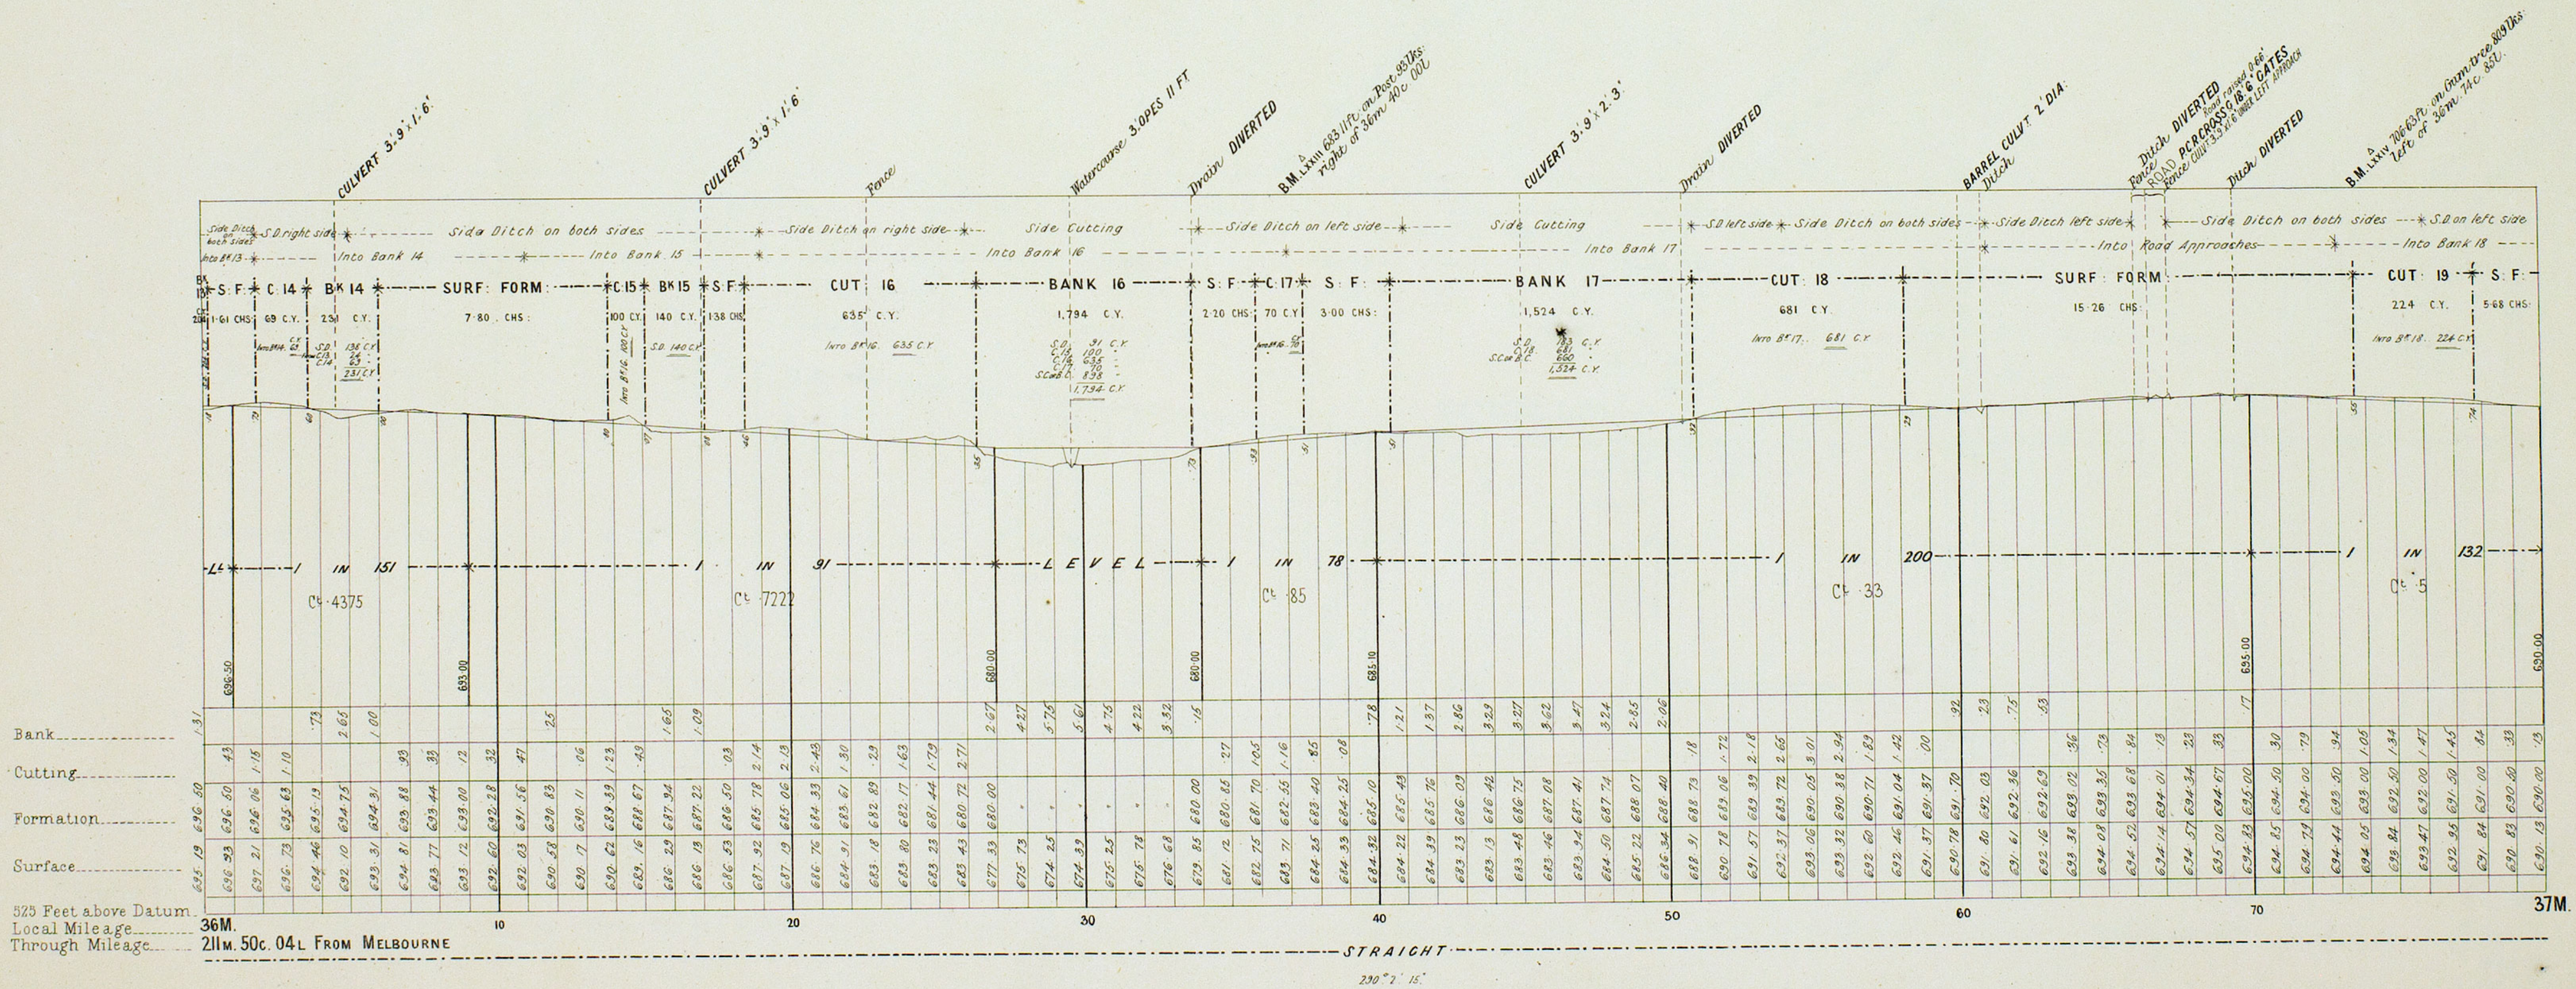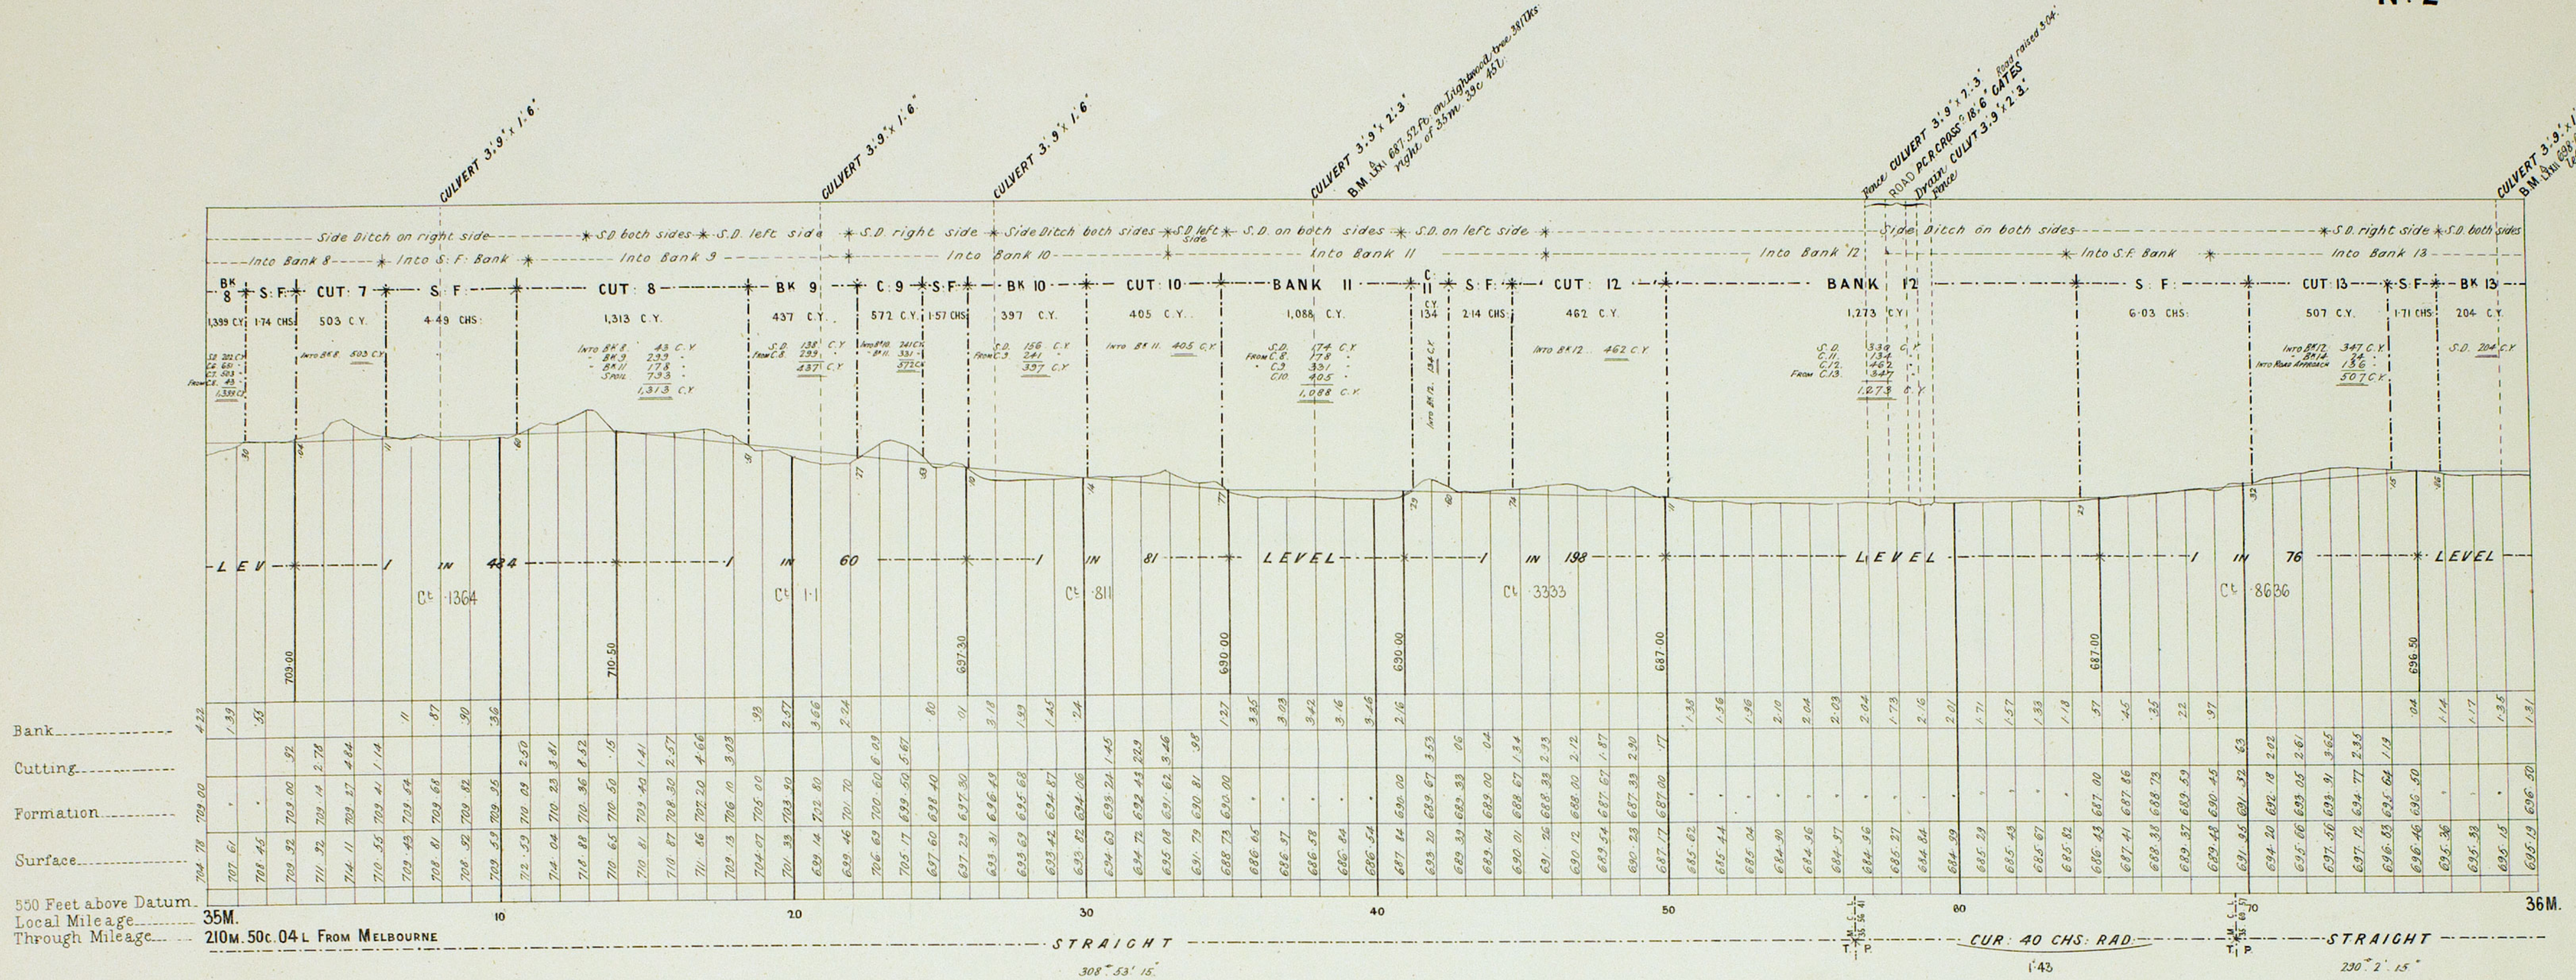



VICTORIAN RAILWAYS, HAMILTON AND PENSURST LINE.

**CONTRACT N° 3460
N° 3**

NOTE—Contractors must form their own judgment as to the nature of the Excavations, Borings, and other information shown on these Sections are derived from the Surveyors' notes but are not guaranteed as correct, and the Corporation will not incur any responsibility in respect thereof.

The figures under the description of the Curves at the bottom of the Section denote the super-elevation of the outer rail; Speed 30 miles an hour.

SCALES: HORIZONTAL 4 CHAINS TO AN INCH.
VERTICAL 40 FEET TO AN INCH.

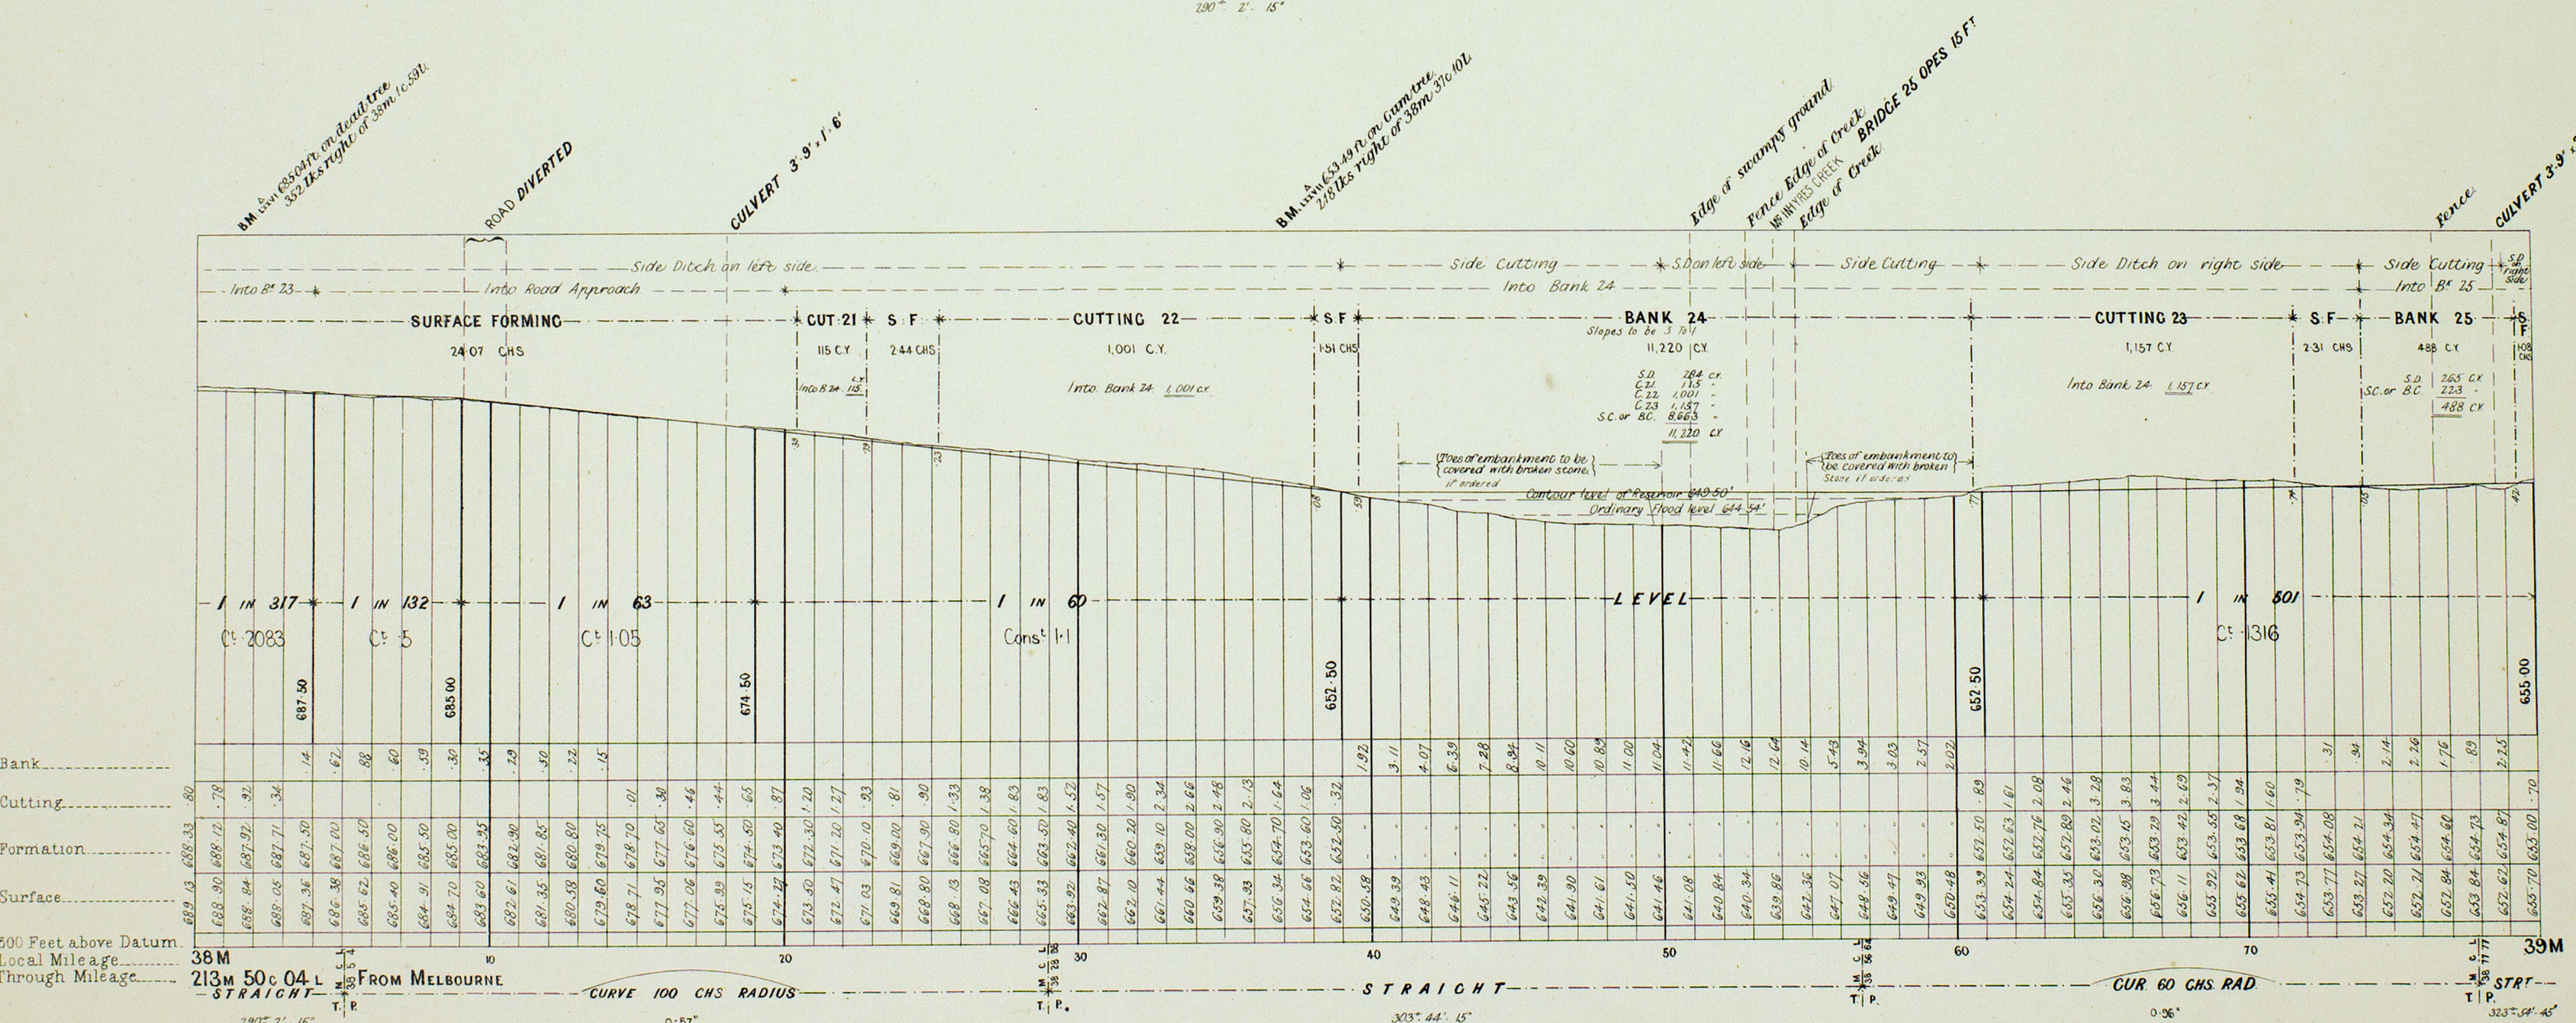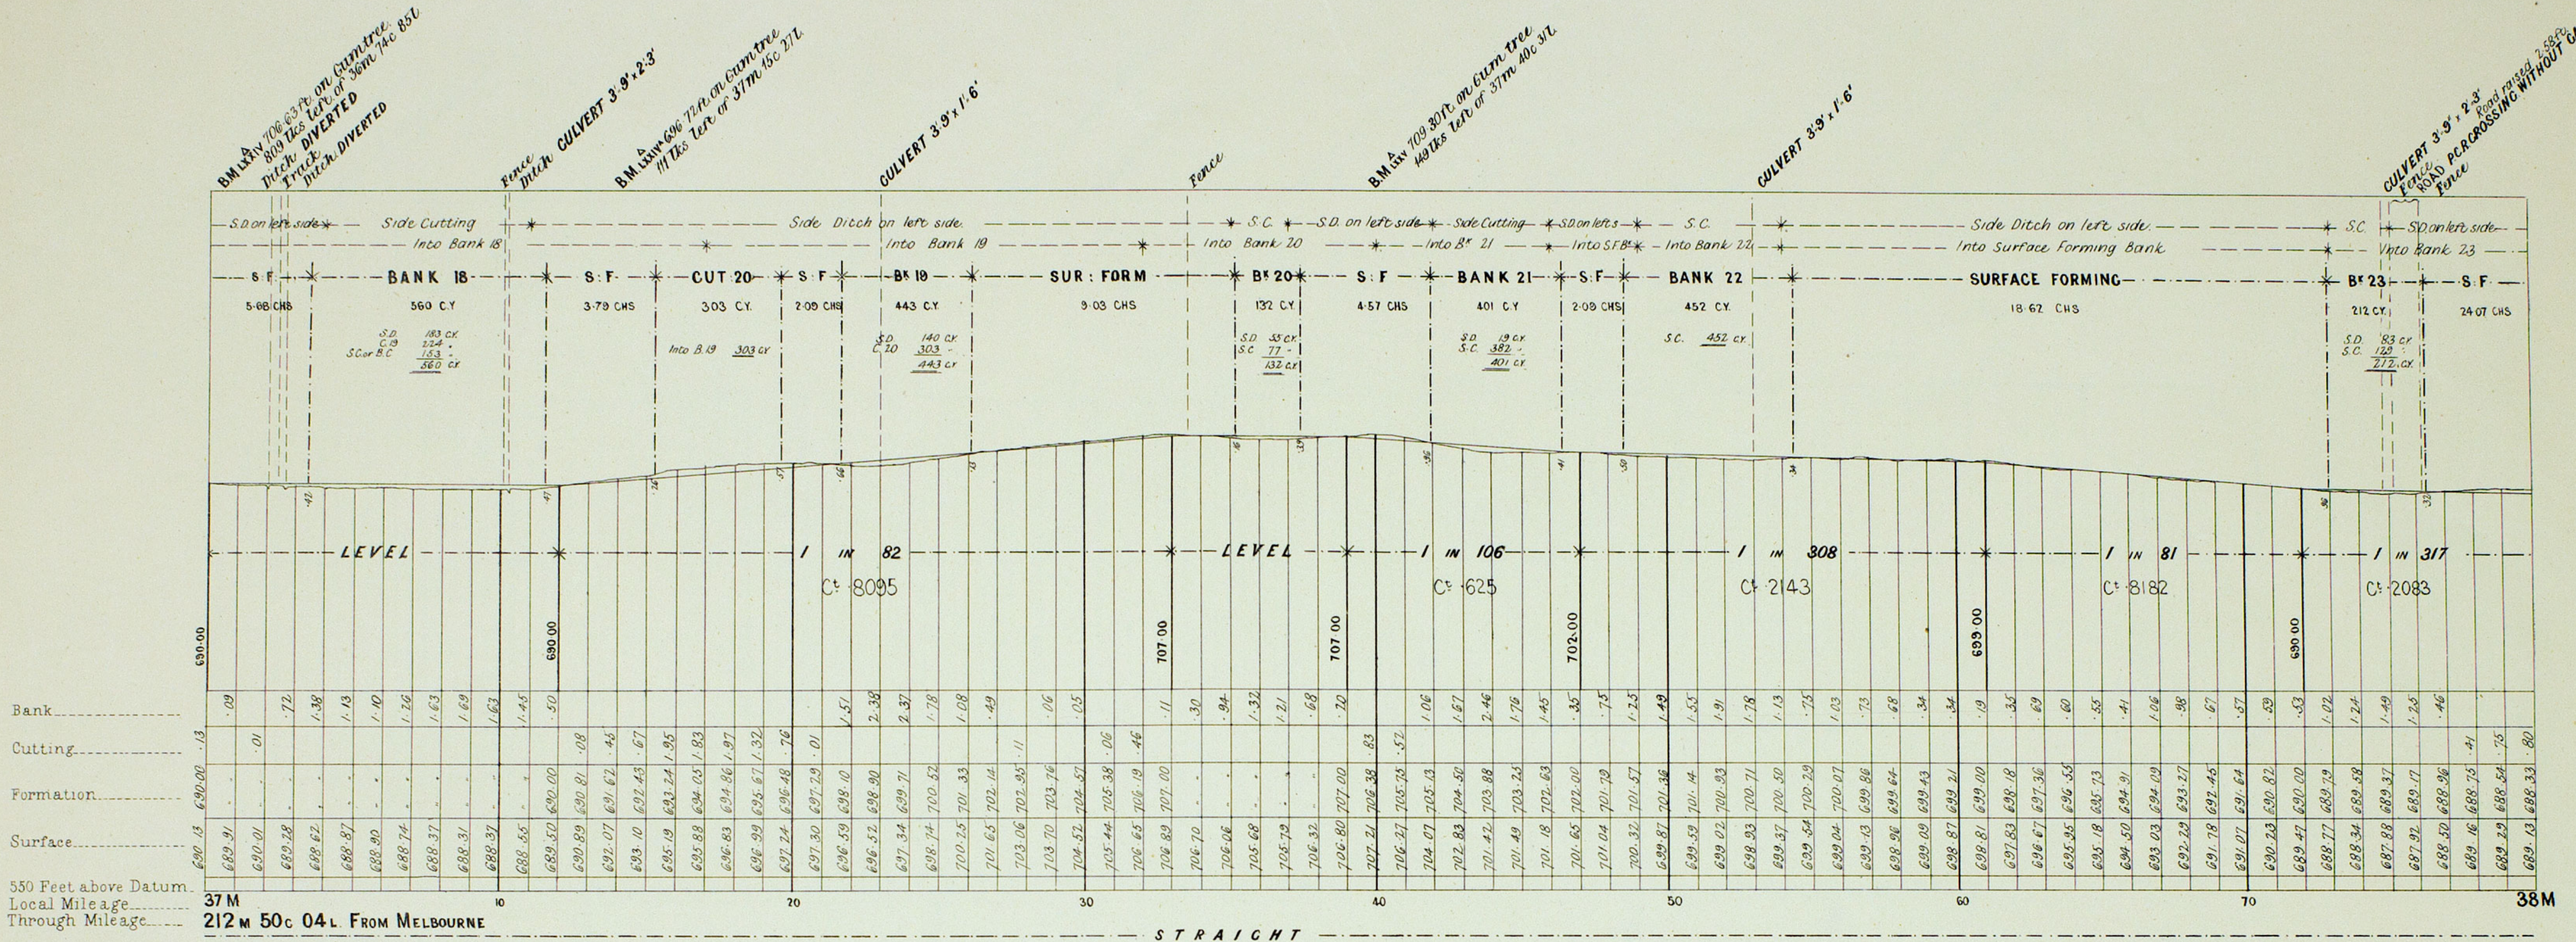



VICTORIAN RAILWAYS, HAMILTON AND PENSURST LINE.

**CONTRACT N^o 3460
N^o 4**

NOTE:—Contractors must form their own judgment as to the nature of the Excavations, Borings and other information shown on these Sections are derived from the Surveyors' notes but are not guaranteed as correct, and the Corporation will not incur any responsibility in respect thereof.

The figures under the description of the Curves at the bottom of the Section denote the super-elevation of the outer rail; Speed 30 miles an hour.

SCALES { HORIZONTAL 4 CHAINS TO AN INCH
VERTICAL 40 FEET TO AN INCH.

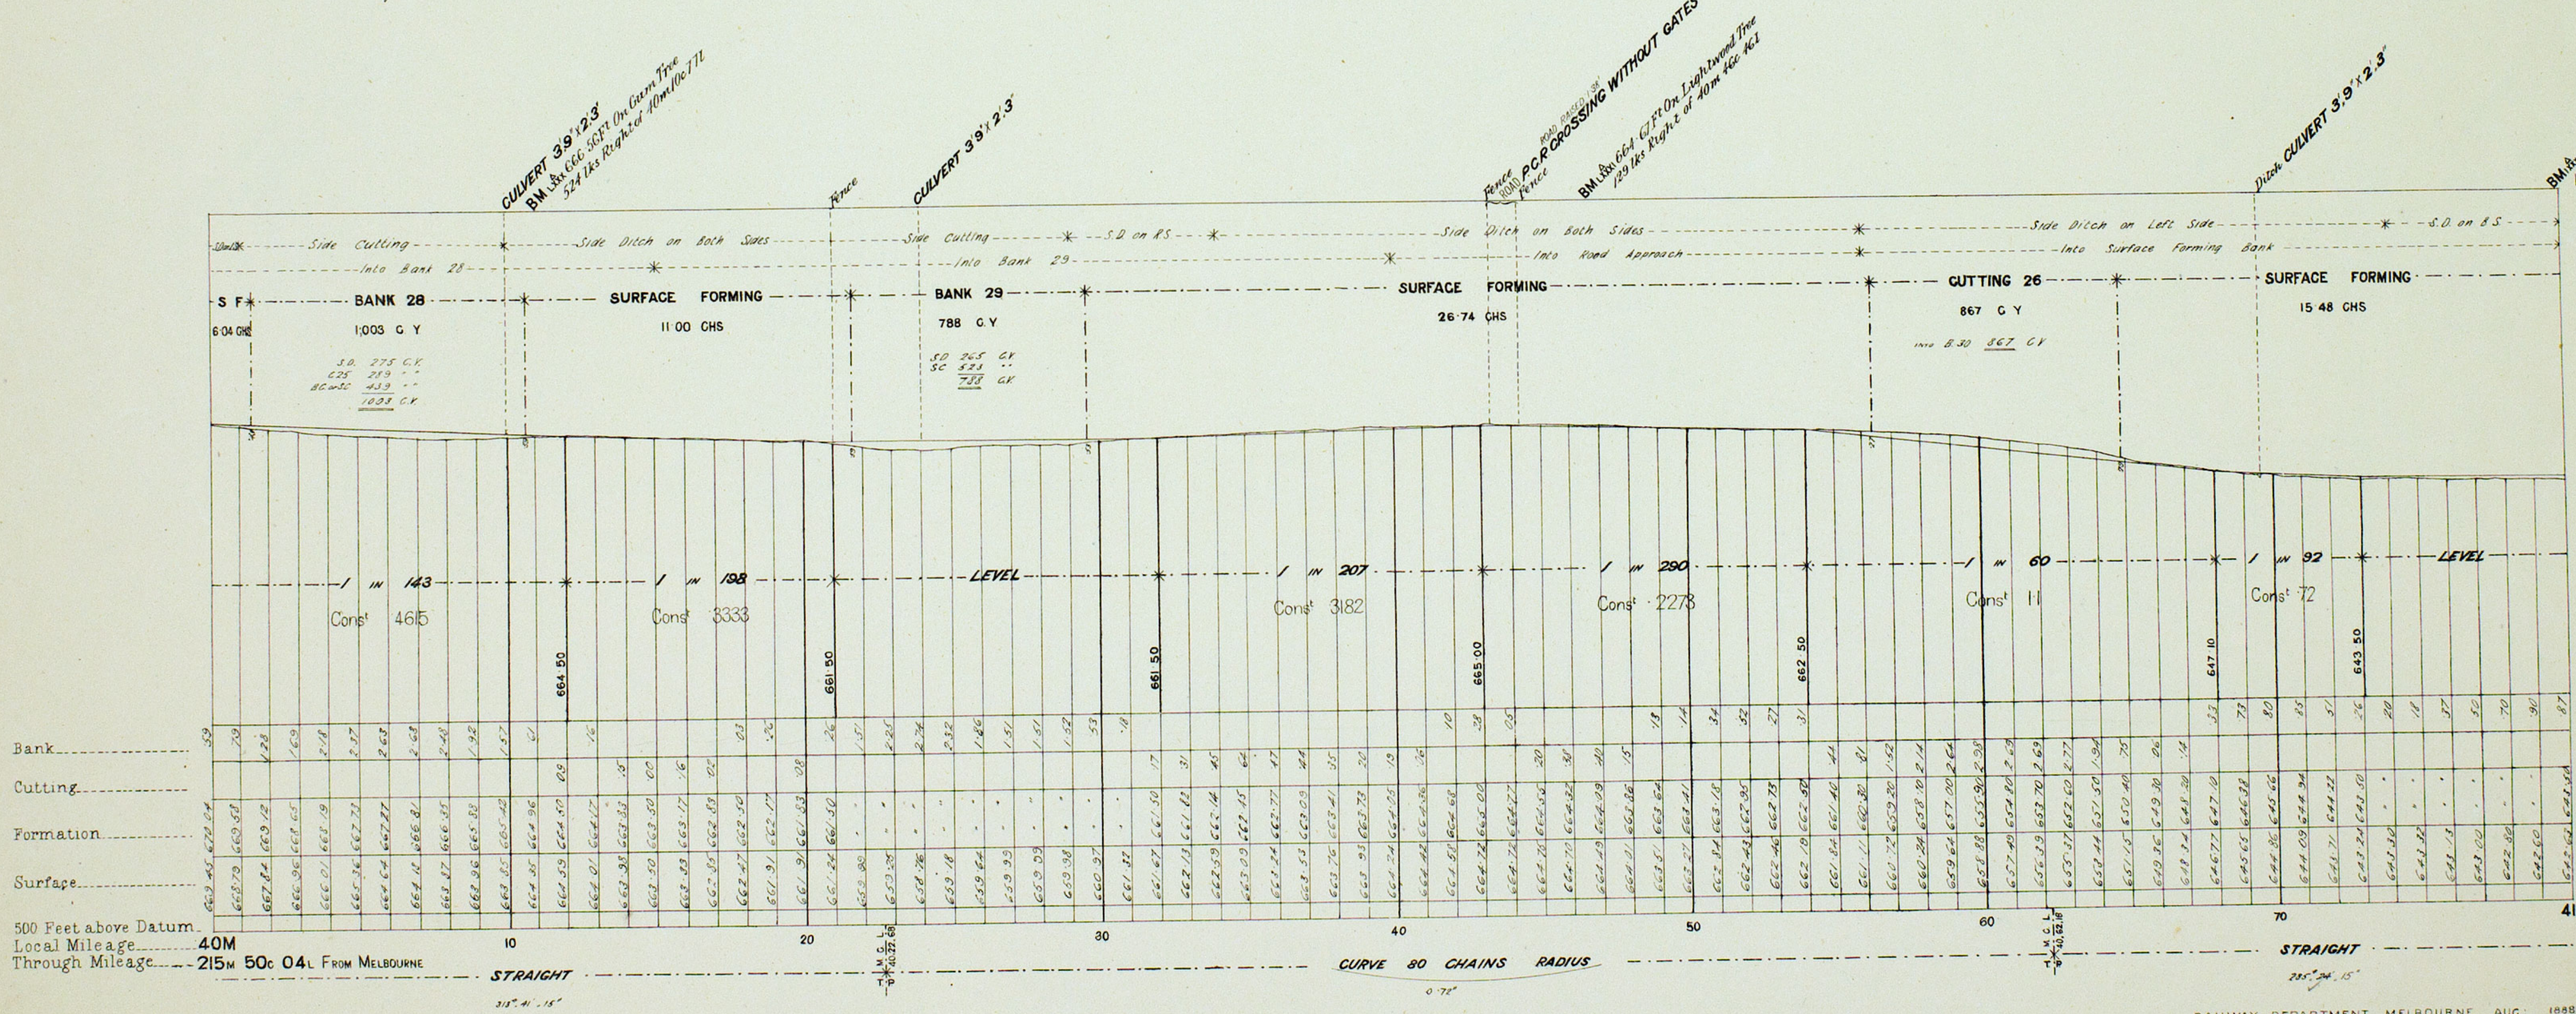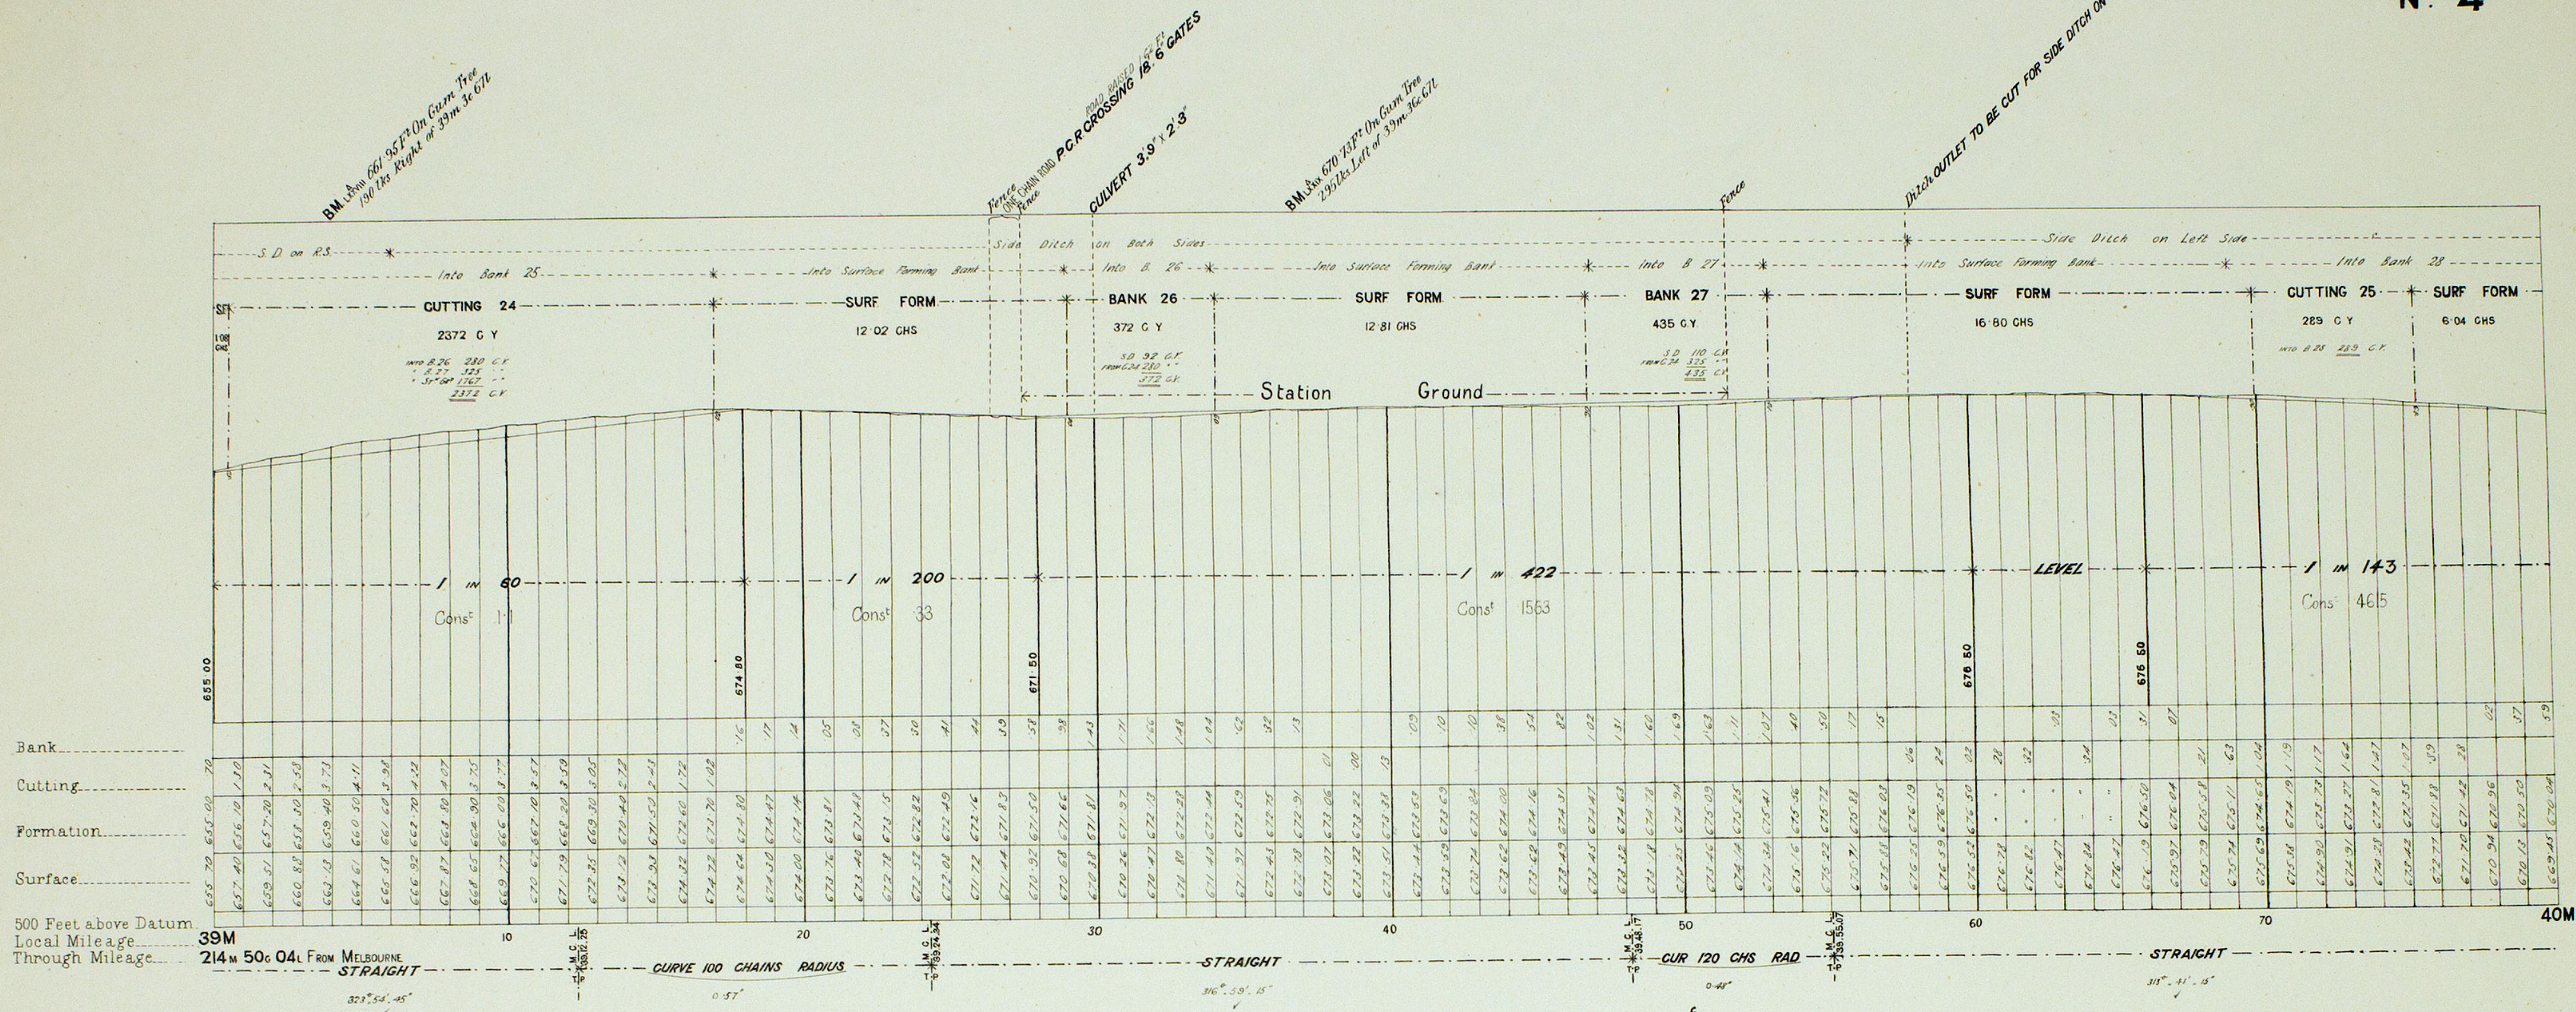


VICTORIAN RAILWAYS, HAMILTON AND PENSURST LINE.

**CONTRACT N^o 3460
N^o 5**

SCALES (HORIZONTAL 4 CHAINS TO AN INCH
VERTICAL 40 FEET TO AN INCH.


Contractors must form their own judgment as to the nature of the Excavations. Borings and other information shown on these Sections are derived from the Surveyors' notes but are not guaranteed as correct, and the Corporation will not incur any responsibility in respect thereof.

The figures under the description of the Curves at the bottom of the Section denote the super-elevation of the outer rail; Speed 30 miles an hour.

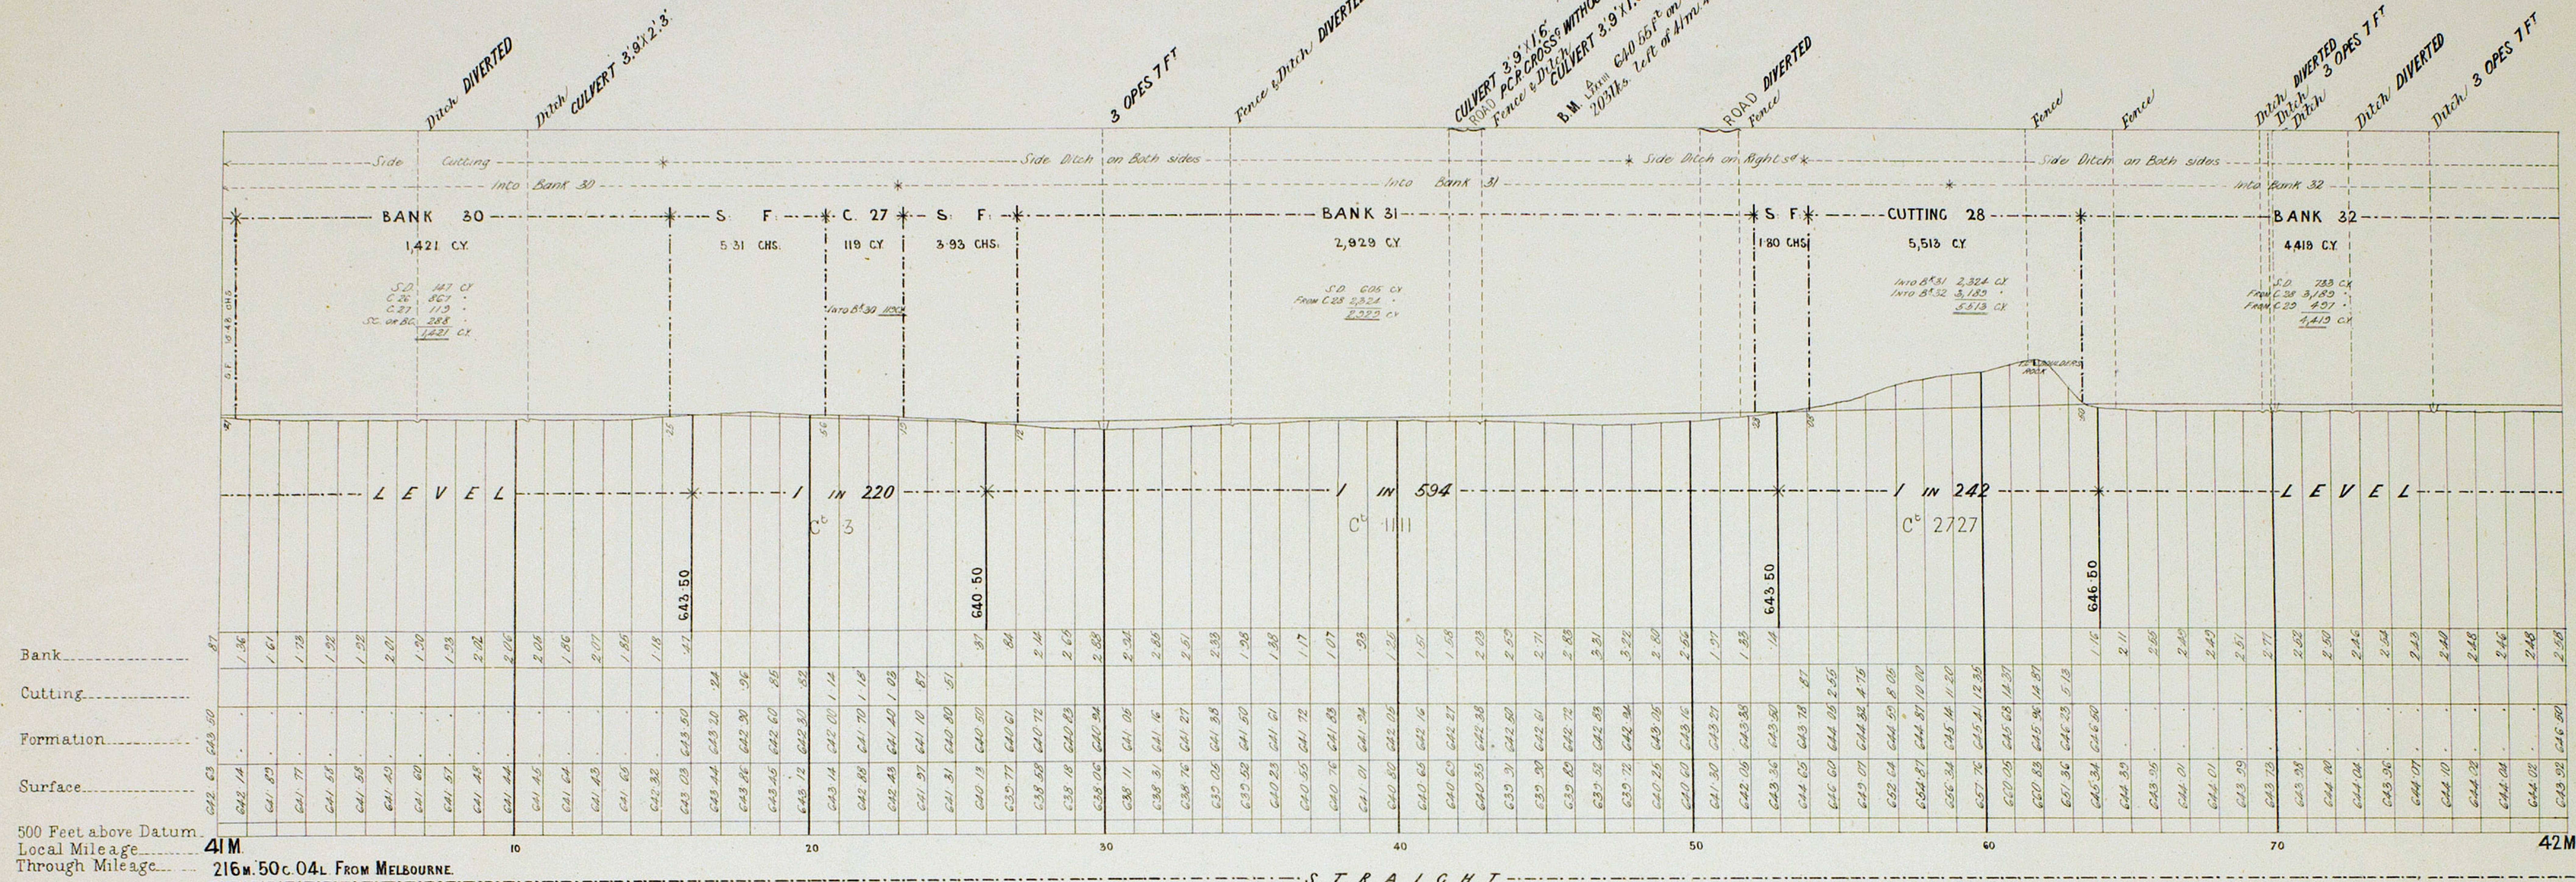

500 Feet above Datum. Local Mileage 41M. Through Mileage 216m 50c 04L FROM MELBOURNE.

42M

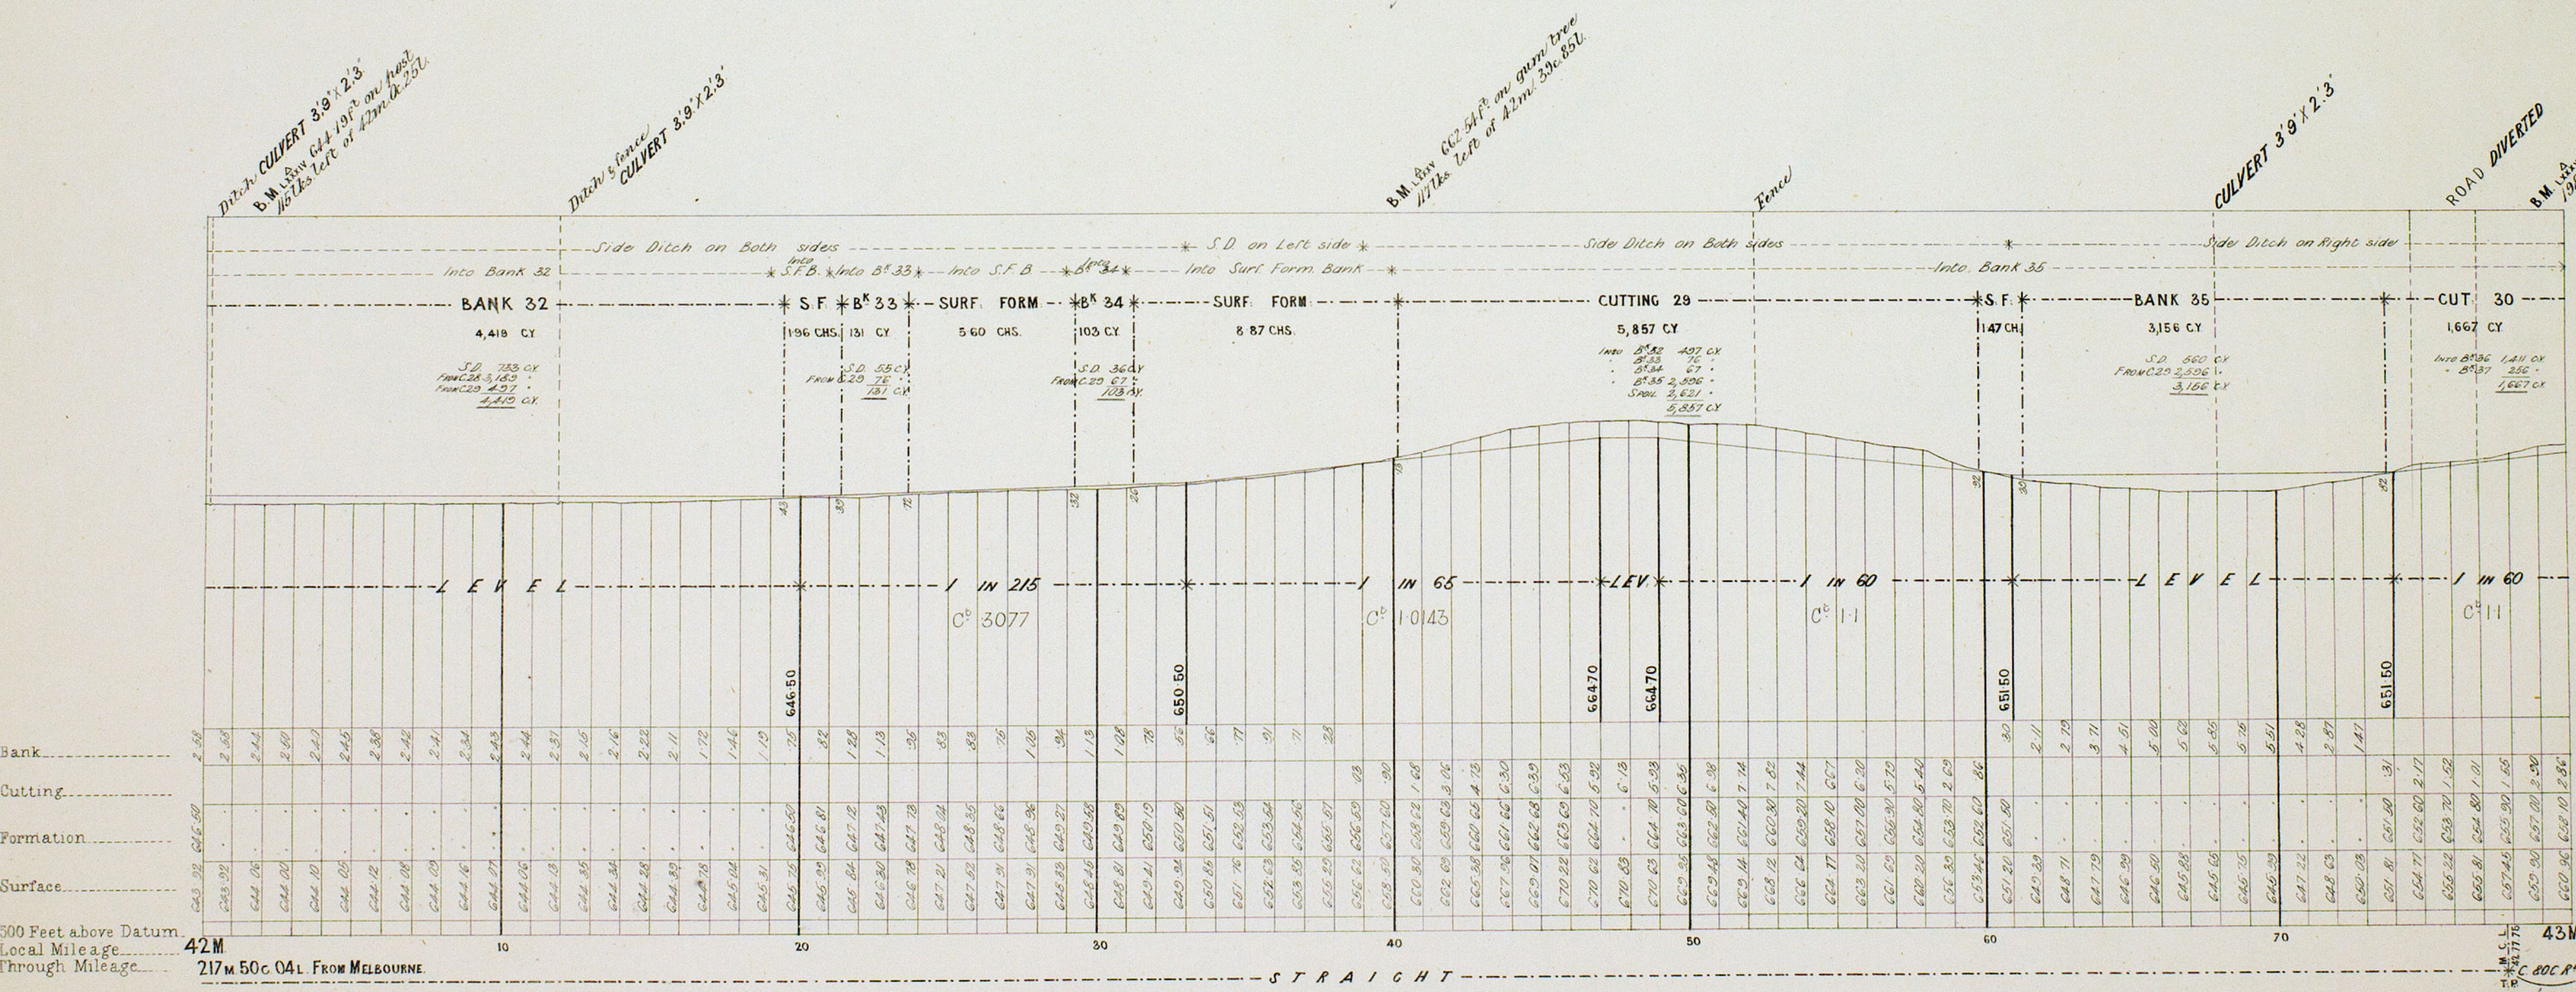

500 Feet above Datum. Local Mileage 42M. Through Mileage 217m 50c 04L FROM MELBOURNE.

43M



VICTORIAN RAILWAYS, HAMILTON AND PENSURST LINE.

**CONTRACT N^o 3460
N^o 6**

NOTE - Contractors must form their own judgment as to the nature of the Excavations, Berings and other information shown on these Sections are derived from the Surveyors' notes but are not guaranteed as correct, and the Corporation will not incur any responsibility in respect thereof.

The figures under the description of the Curves at the bottom of the Section denote the super-elevation of the outer rail; Speed 30 miles an hour.

SCALES: HORIZONTAL 4 CHAINS TO AN INCH.
VERTICAL 40 FEET TO AN INCH.

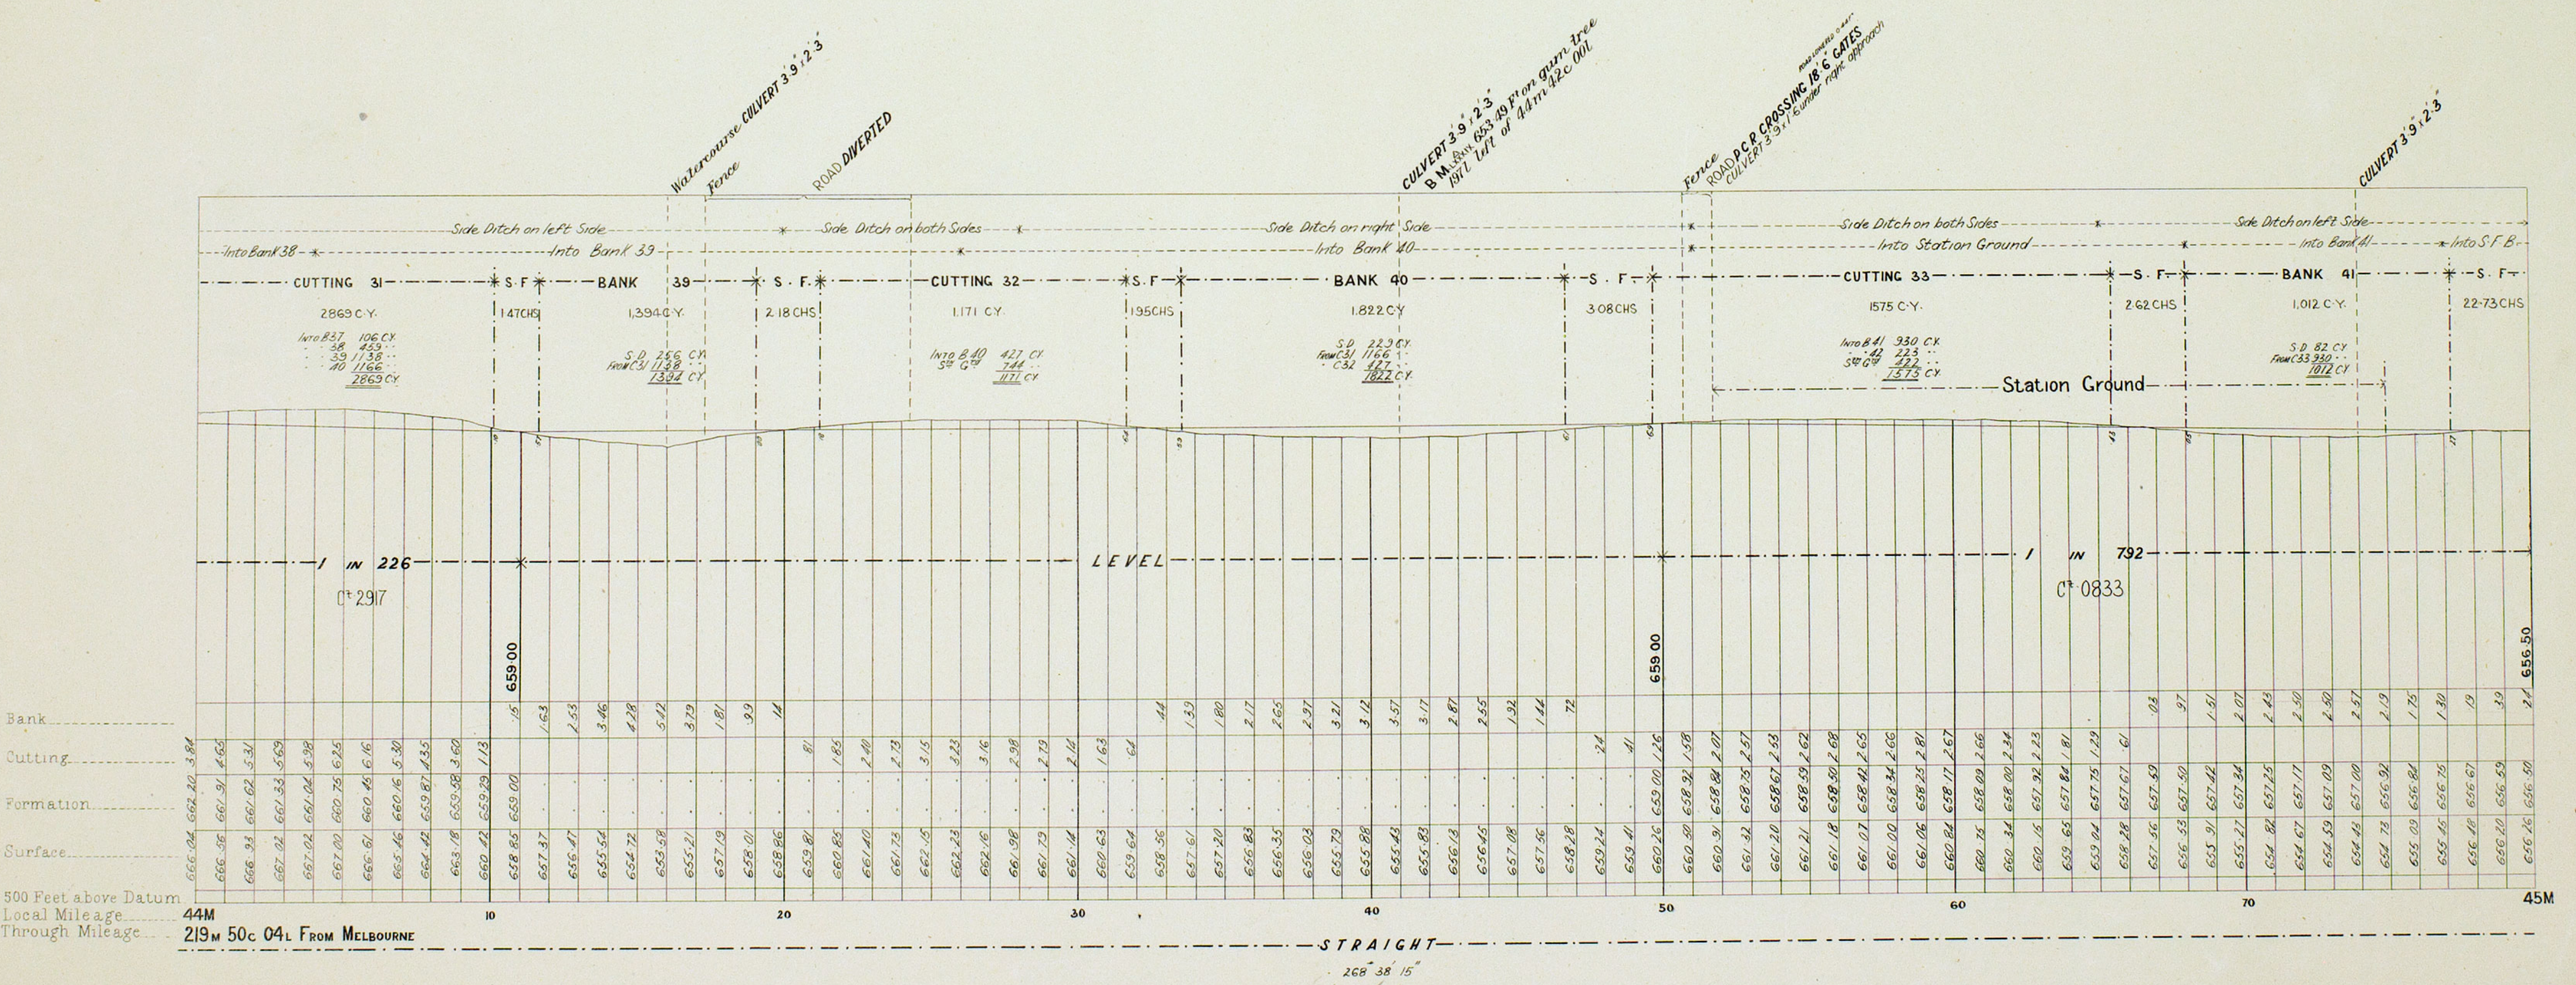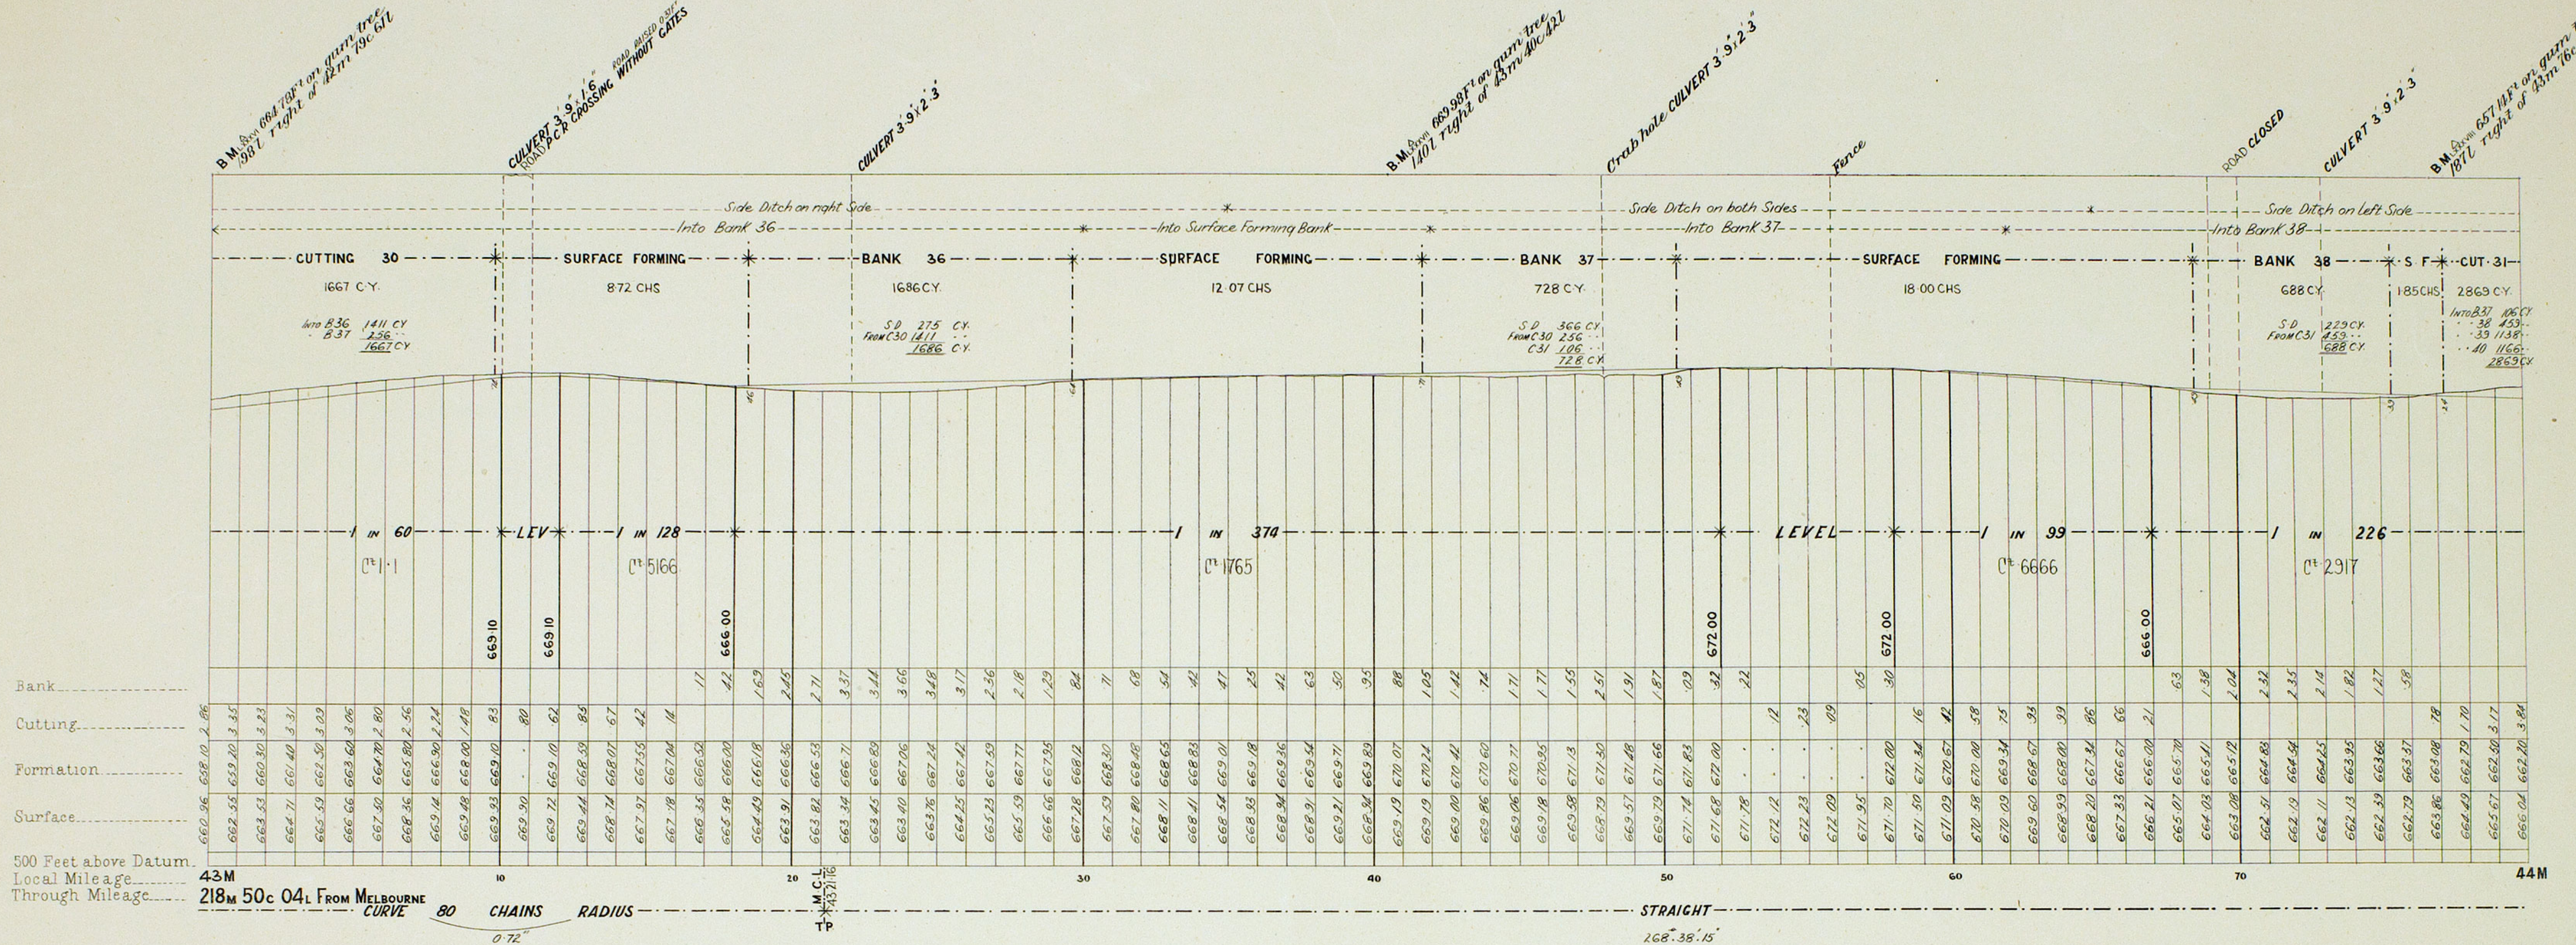



VICTORIAN RAILWAYS, HAMILTON AND PENSURST LINE.

**CONTRACT N^o 3460
N^o 7**

NOTE—Contractors must form their own judgment as to the nature of the Excavations, Borings and other information shown on these Sections are derived from the Surveyors' notes but are not guaranteed as correct, and the Corporation will not incur any responsibility in respect thereof.

The figures under the description of the Curves at the bottom of the Section denote the super-elevation of the outer rail; Speed 30 miles an hour.

SCALES (HORIZONTAL 4 CHAINS TO AN INCH.
VERTICAL 40 FEET TO AN INCH.)

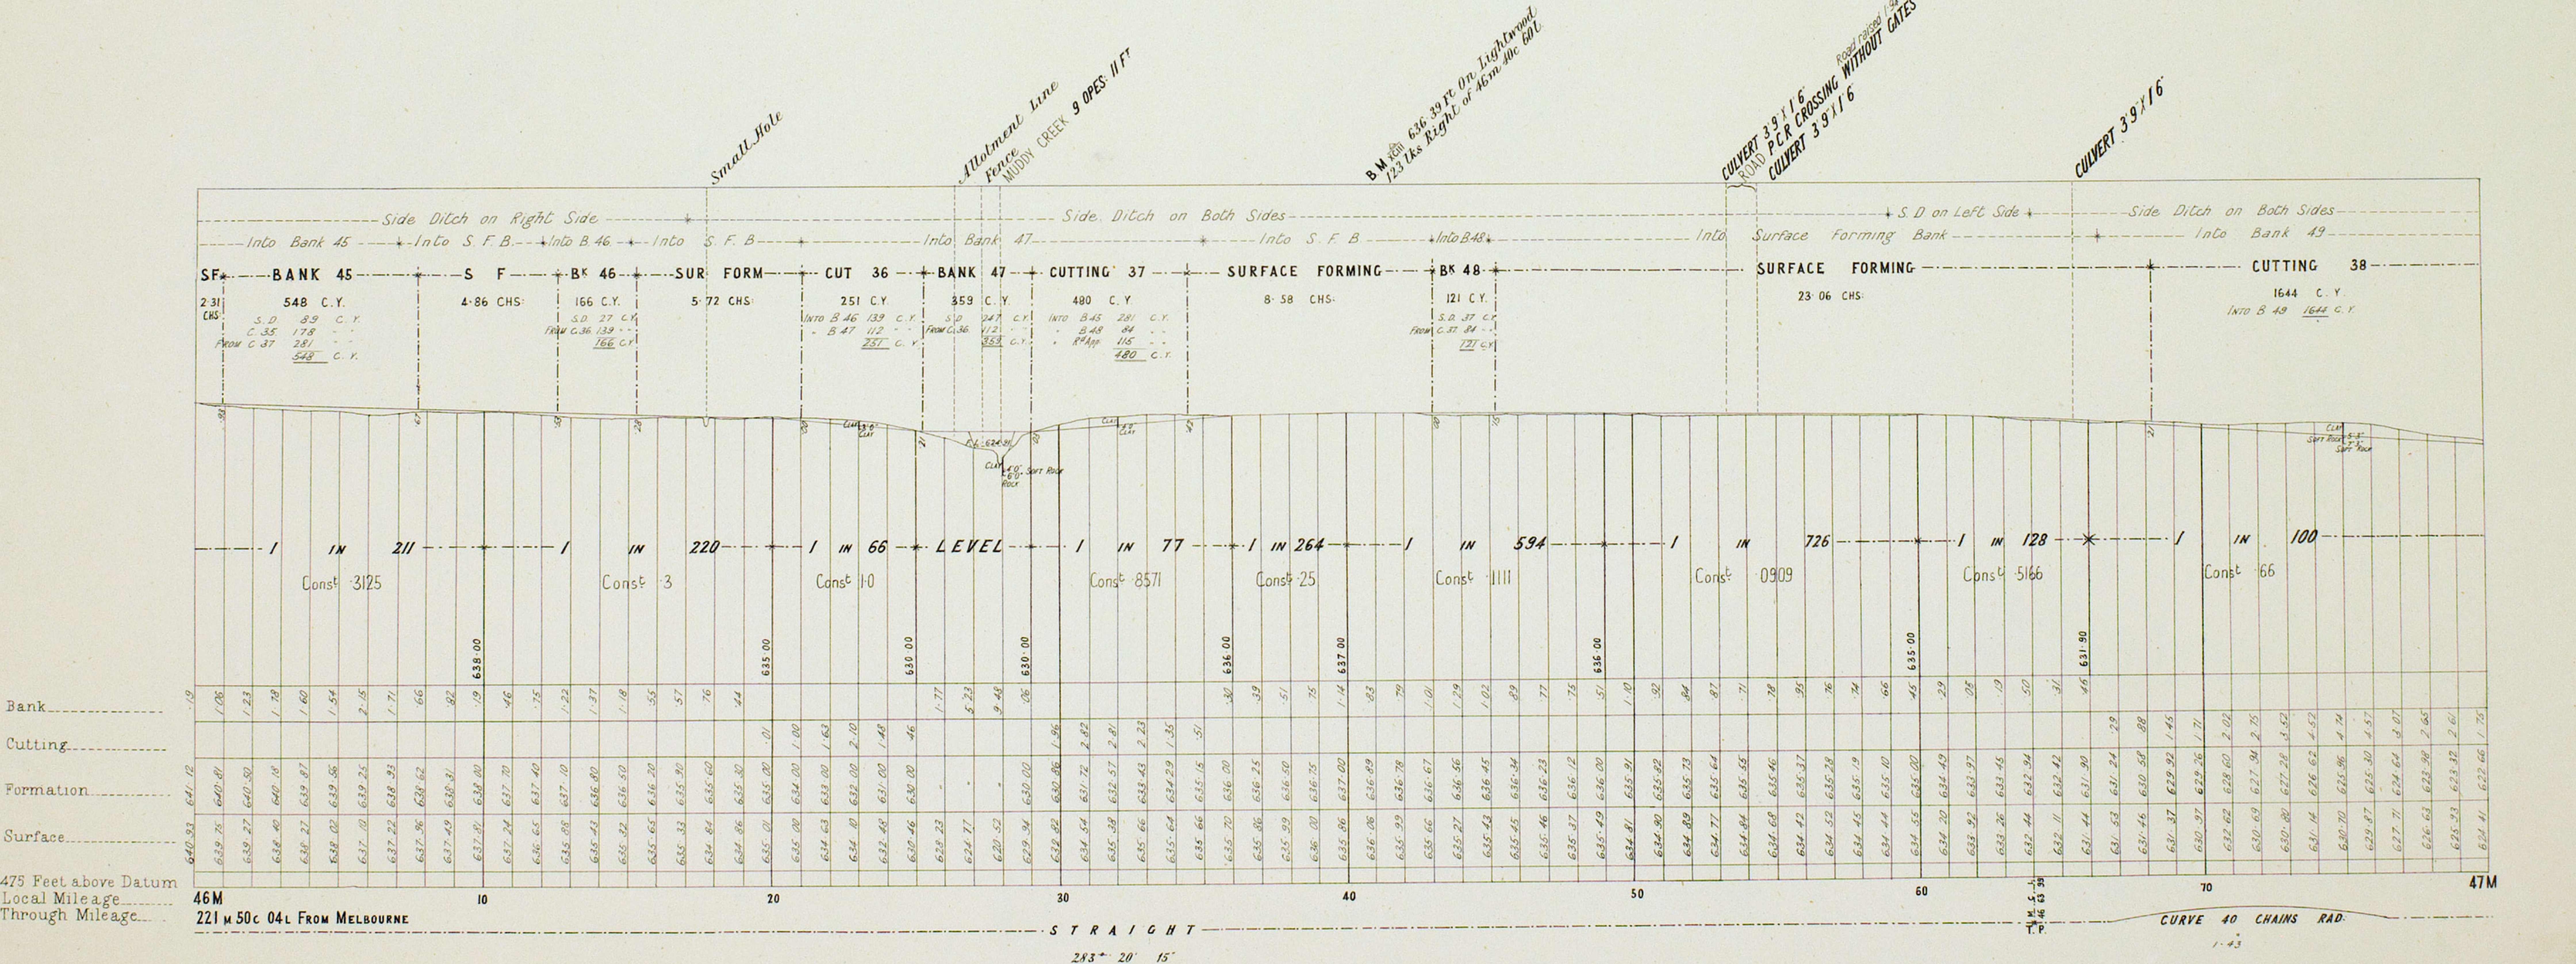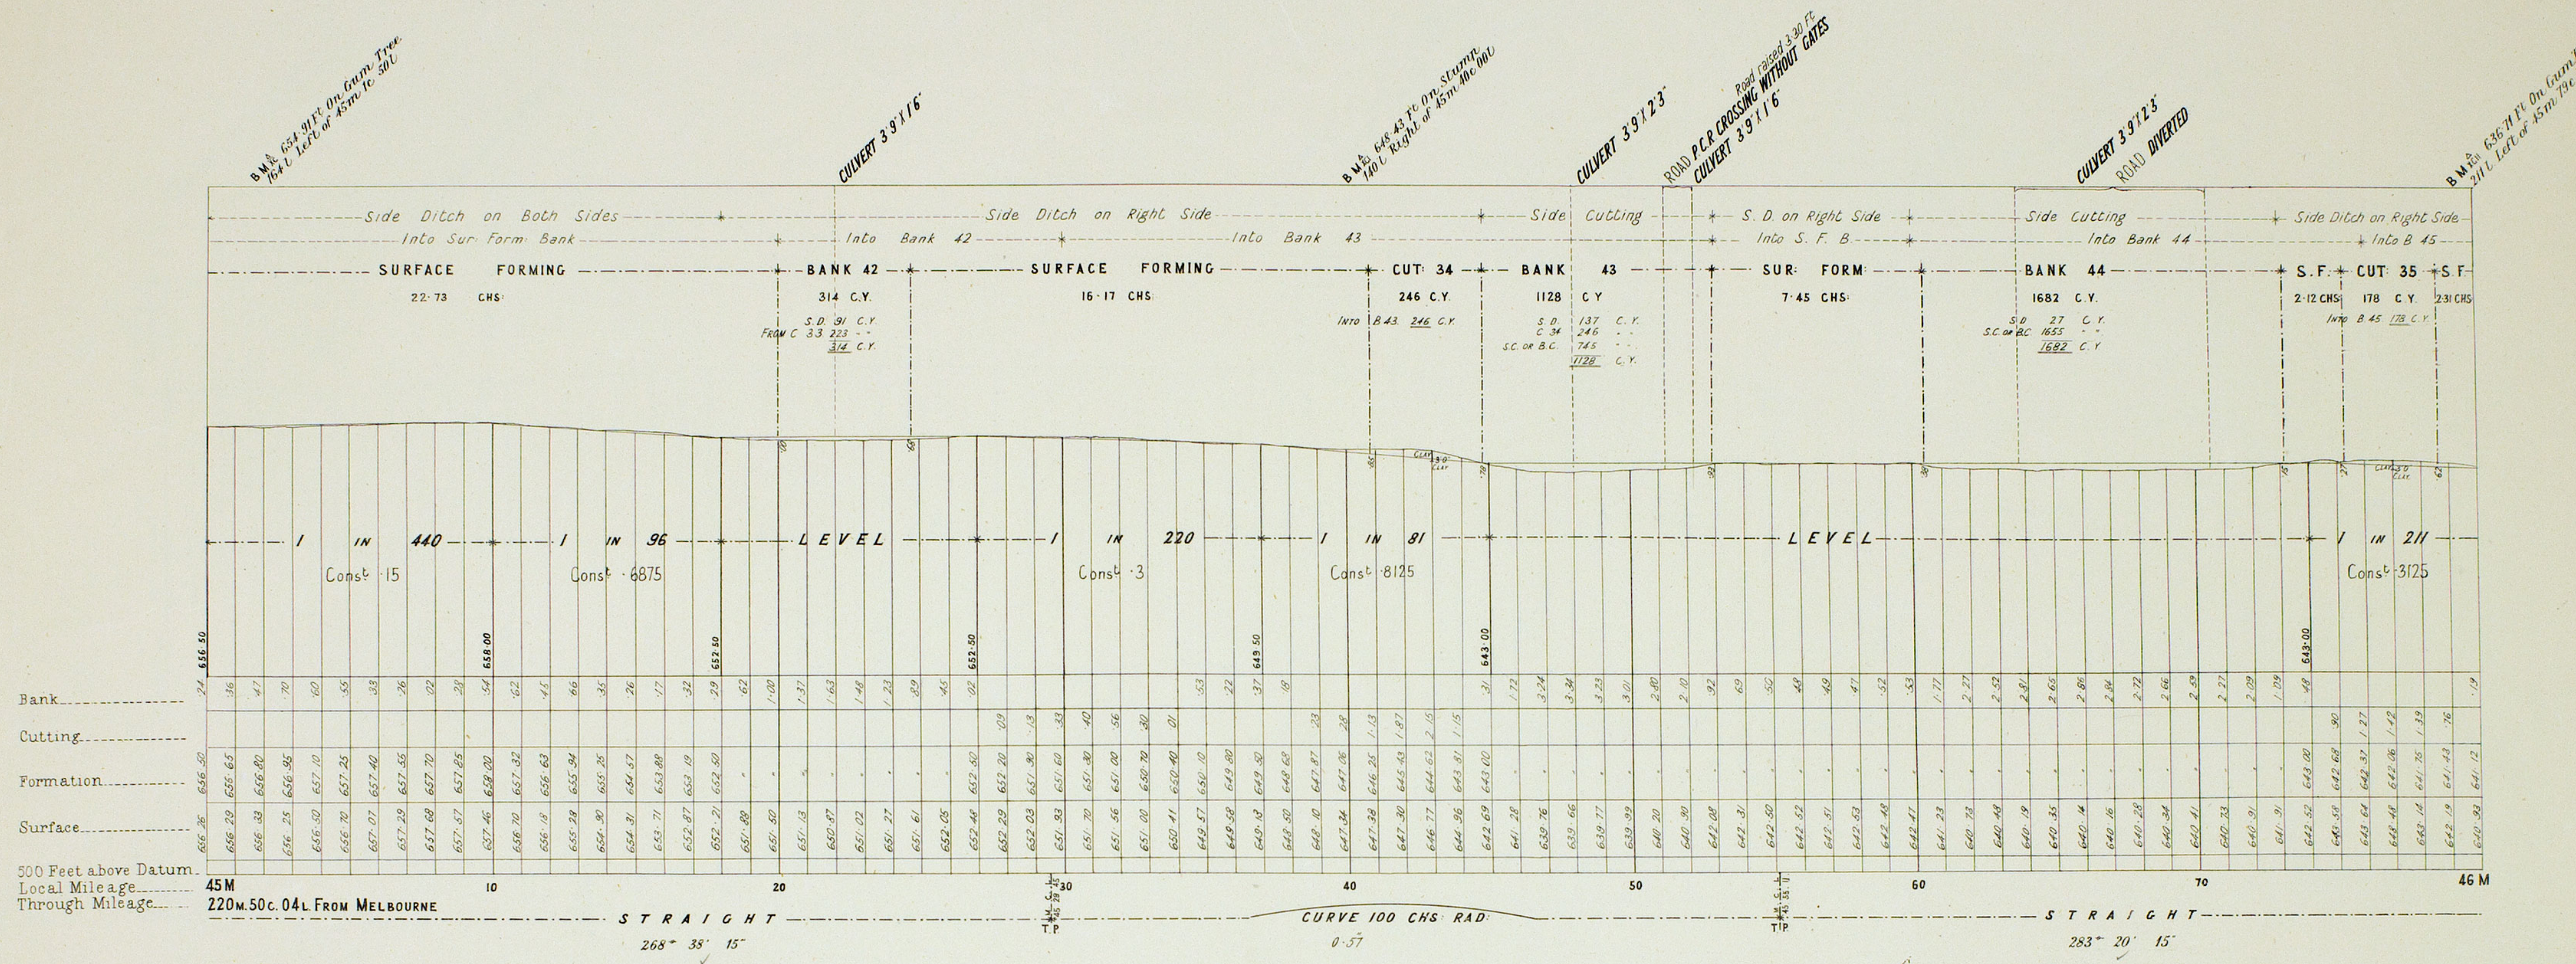


NOTE Contractors must form their own judgment as to the nature of the Excavations, Borings and other information shown on these Sections are derived from the Surveyors' notes but are not guaranteed as correct, and the Corporation will not incur any responsibility in respect thereof.

The figures under the description of the Curves at the bottom of the Section denote the super-elevation of the outer rail; Speed 30 miles an hour.

VICTORIAN RAILWAYS, HAMILTON AND PENSURST LINE.

SCALES: HORIZONTAL 4 CHAINS TO AN INCH
VERTICAL 40 FEET TO AN INCH.

CONTRACT NO 3460
NO 8

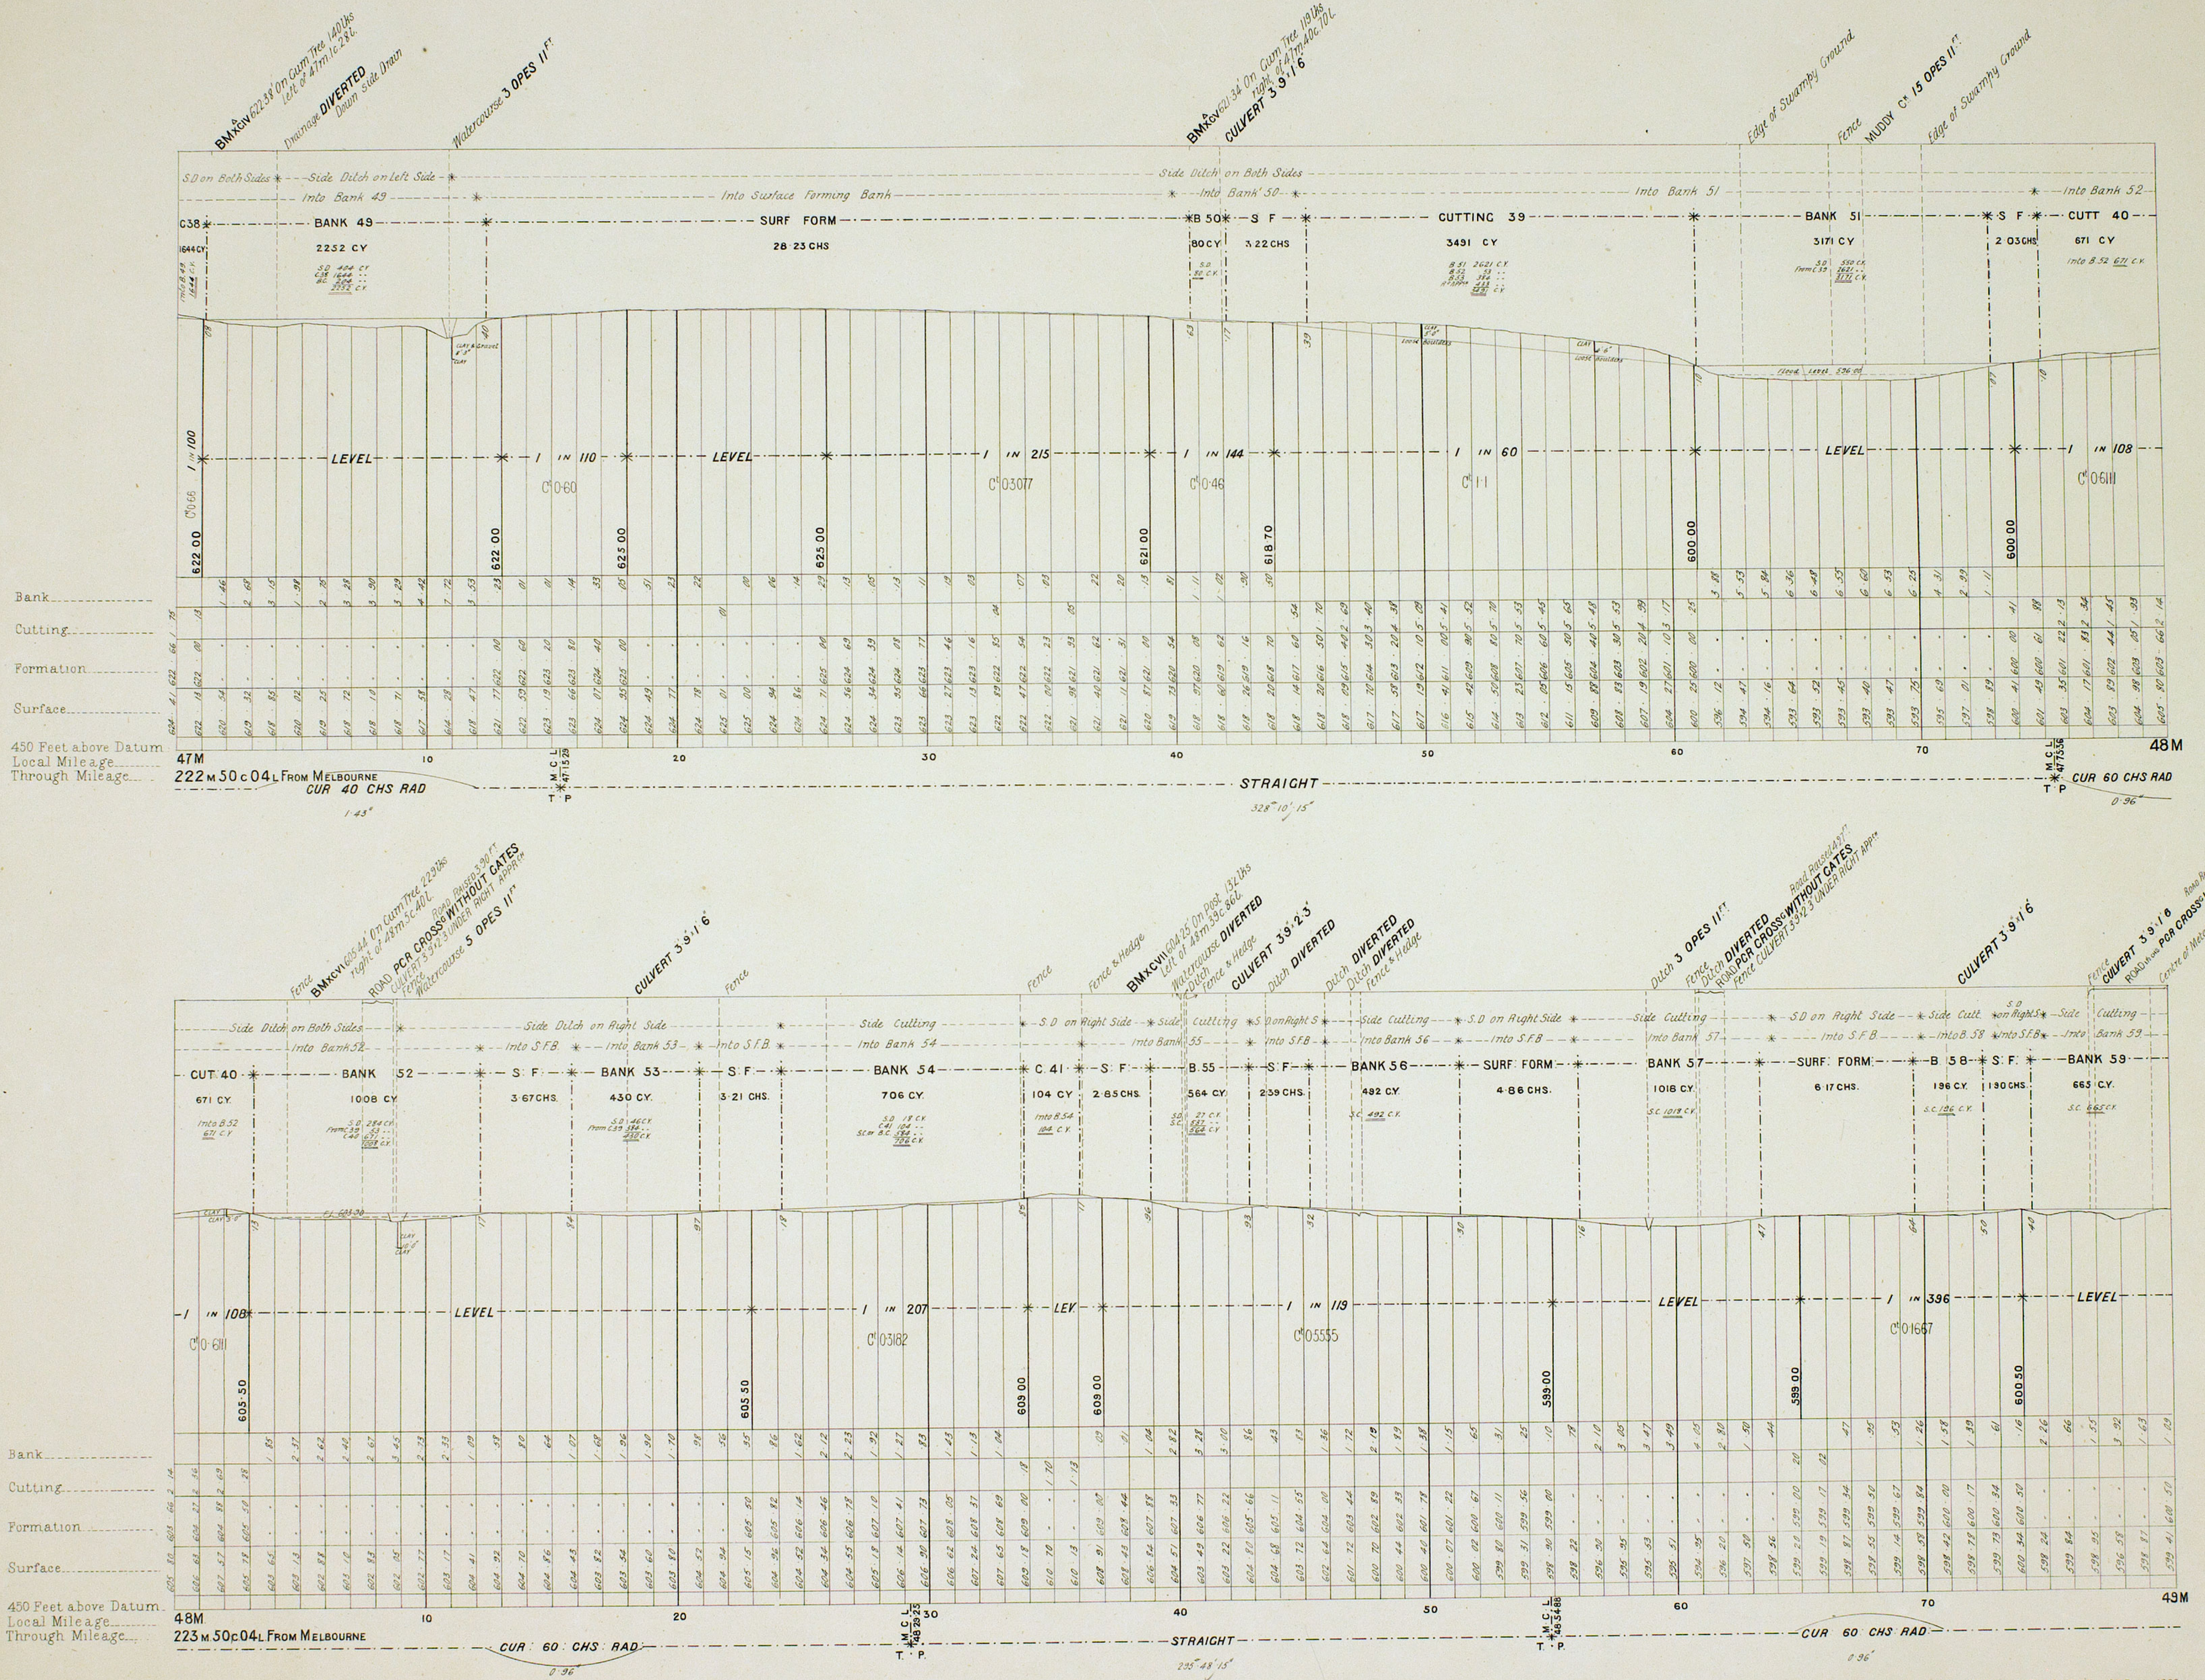



VICTORIAN RAILWAYS, HAMILTON AND PENSURST LINE.

**CONTRACT N^o 3460
N^o 9**

NOTE—Contractors must form their own judgment as to the nature of the Excavations. Bearings and other information shown on these Sections are derived from the Surveyors' notes but are not guaranteed as correct, and the Corporation will not incur any responsibility in respect thereof.

The figures under the description of the Curves at the bottom of the Section denote the super-elevation of the outer rail; Speed 30 miles an hour.

SCALES HORIZONTAL 4 CHAINS TO AN INCH.
VERTICAL 40 FEET TO AN INCH.

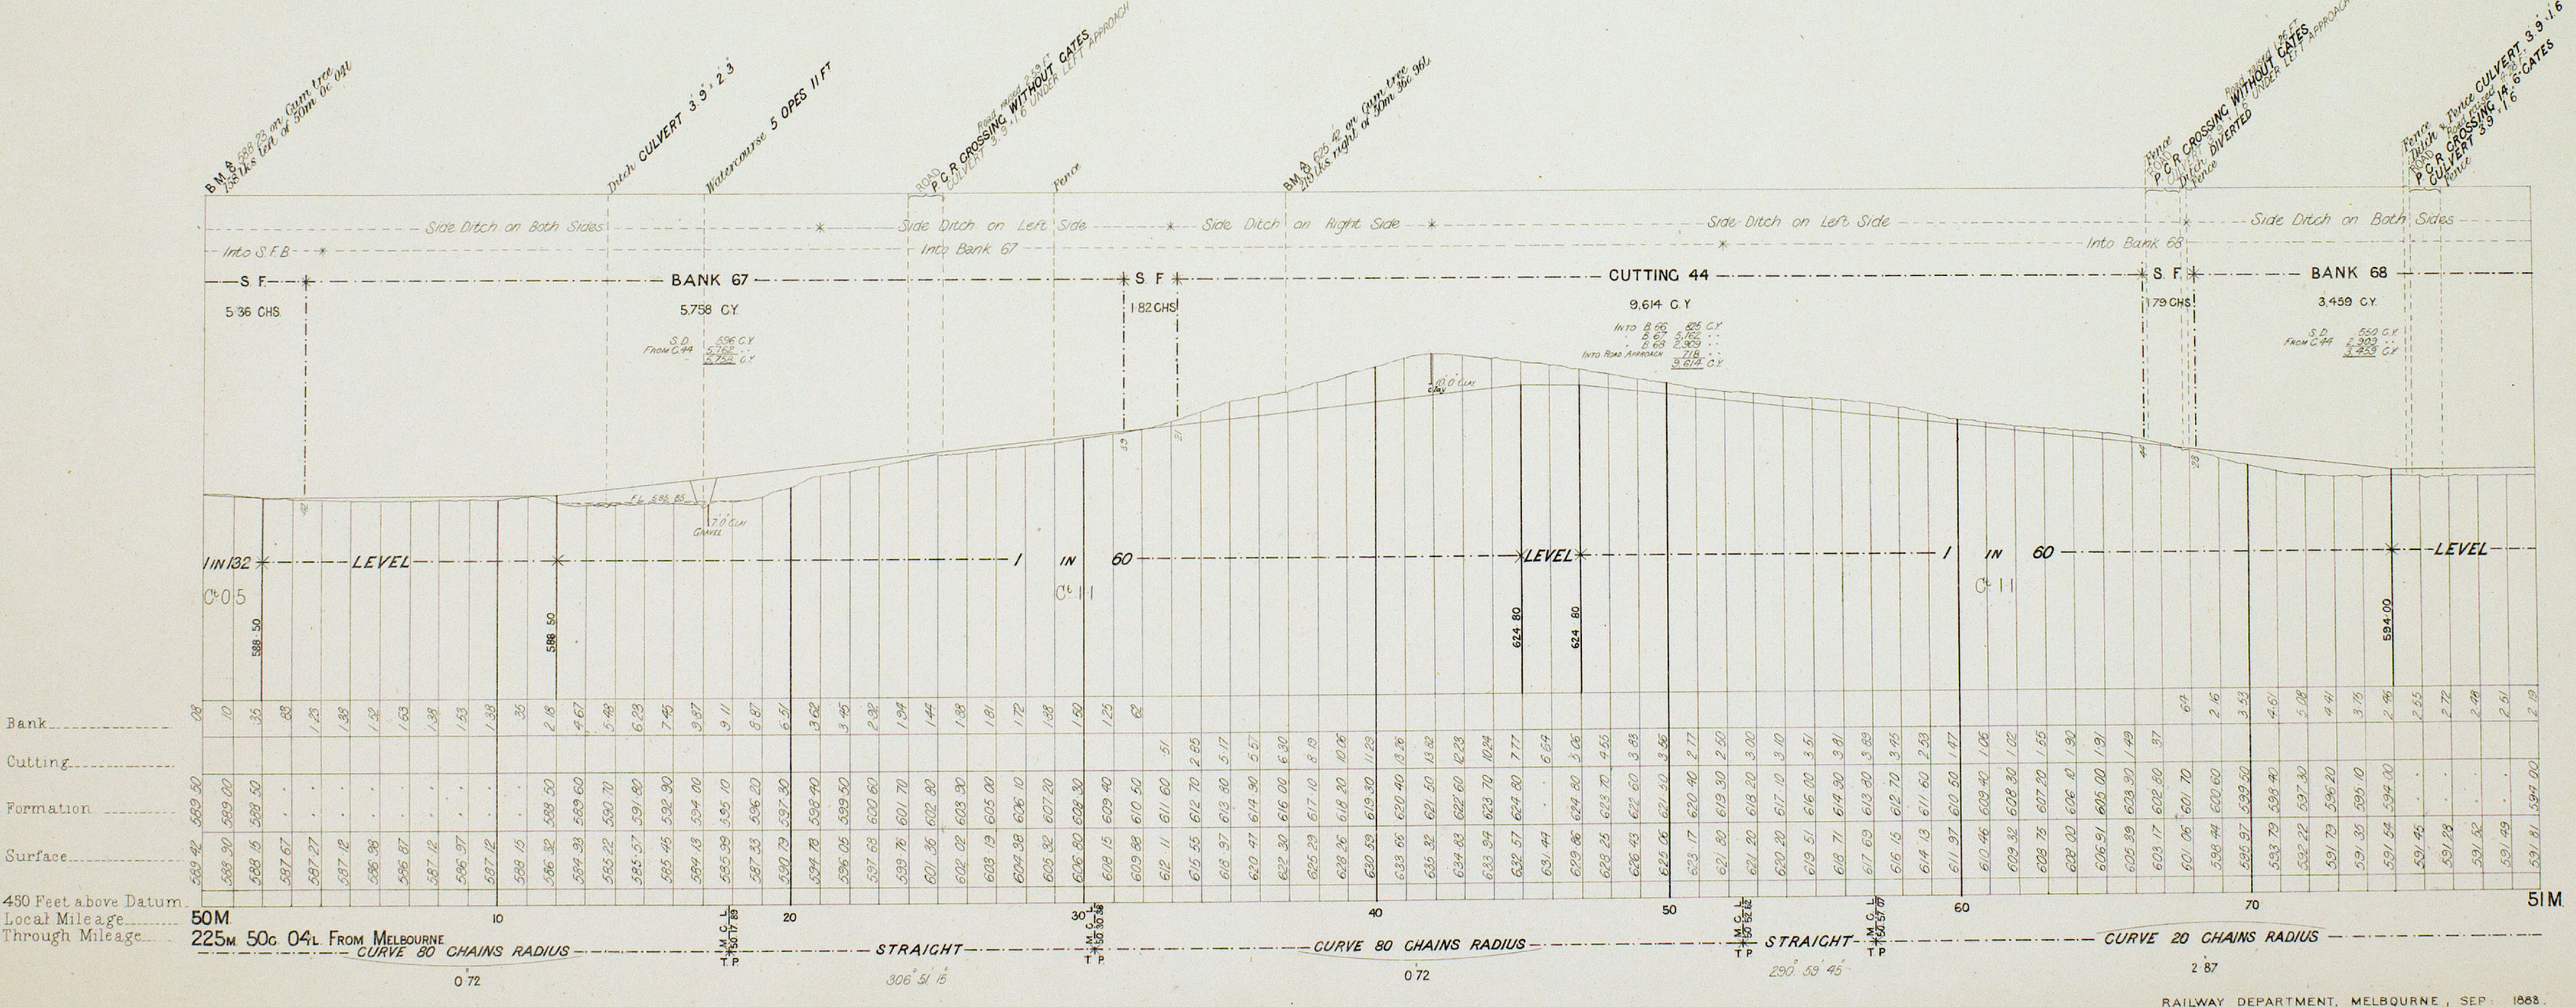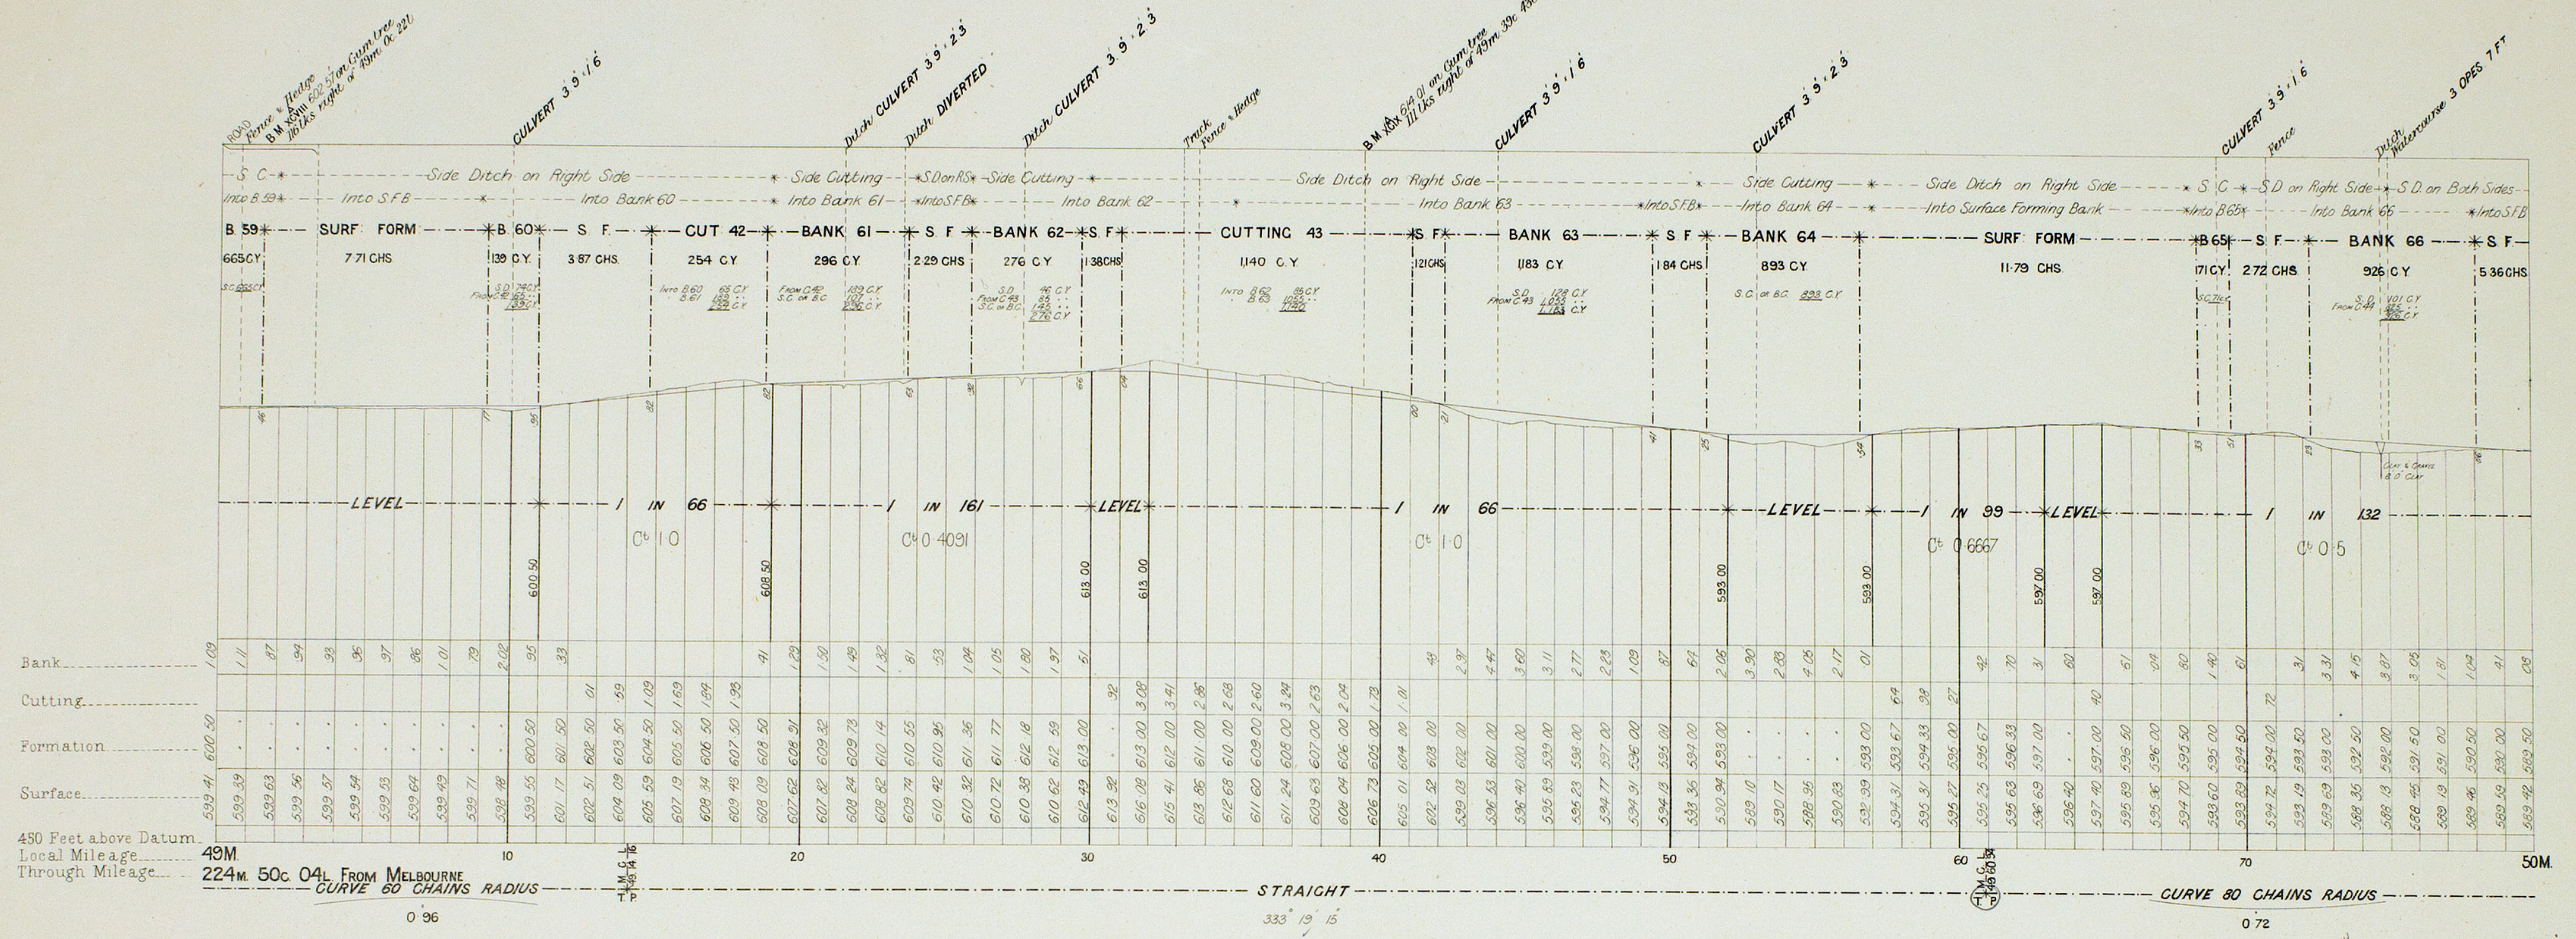

VICTORIAN RAILWAYS, HAMILTON AND PENSURST LINE

SCALE, 10 CHAINS TO AN INCH

CONTRACT N^o 3460
N^o 1



*147 1/2 Leaky's field to be removed
3 3/4 (line)*



VICTORIAN RAILWAYS,
HAMILTON AND PENSURST LINE.

SCALE, 10 CHAINS TO AN INCH

CONTRACT N^o 3460
N^o 2



COUNTY OF VILLIERS

Parish of Yatchaw East

SEC. IV

2

Moravian Mission
Frederick Elmore (Occ.)

Timothy Twomey

Andrew Albert

XV

B

XIV

Tan 664

CULVERT 3.9' 11.6"

CULVERT 3.9' 11.6"

CULVERT 3.9' 11.6"

CULVERT 3.9' 12.3"

Drain DIVERTED

BARREL CULVERT 2 FT DIA.

P.C.R. CROSSING 18' 6" GATES

CULVERT 3.9' 12.3"

CULVERT 3.9' 11.6"

CULVERT 3.9' 11.6"

CULVERT 3.9' 12.3"

P.C.R. CROSSING WITHOUT GATES

Terence O'Brien

X

B

(19412.3)
17547

Huth Settlement

Hern German

Timothy Twomey

SEC. III


Parish of Boramboram

VIII

VICTORIAN RAILWAYS, HAMILTON AND PENSURST LINE

SCALE 10 CHAINS TO AN INCH

CONTRACT N^o 3460
N^o 3

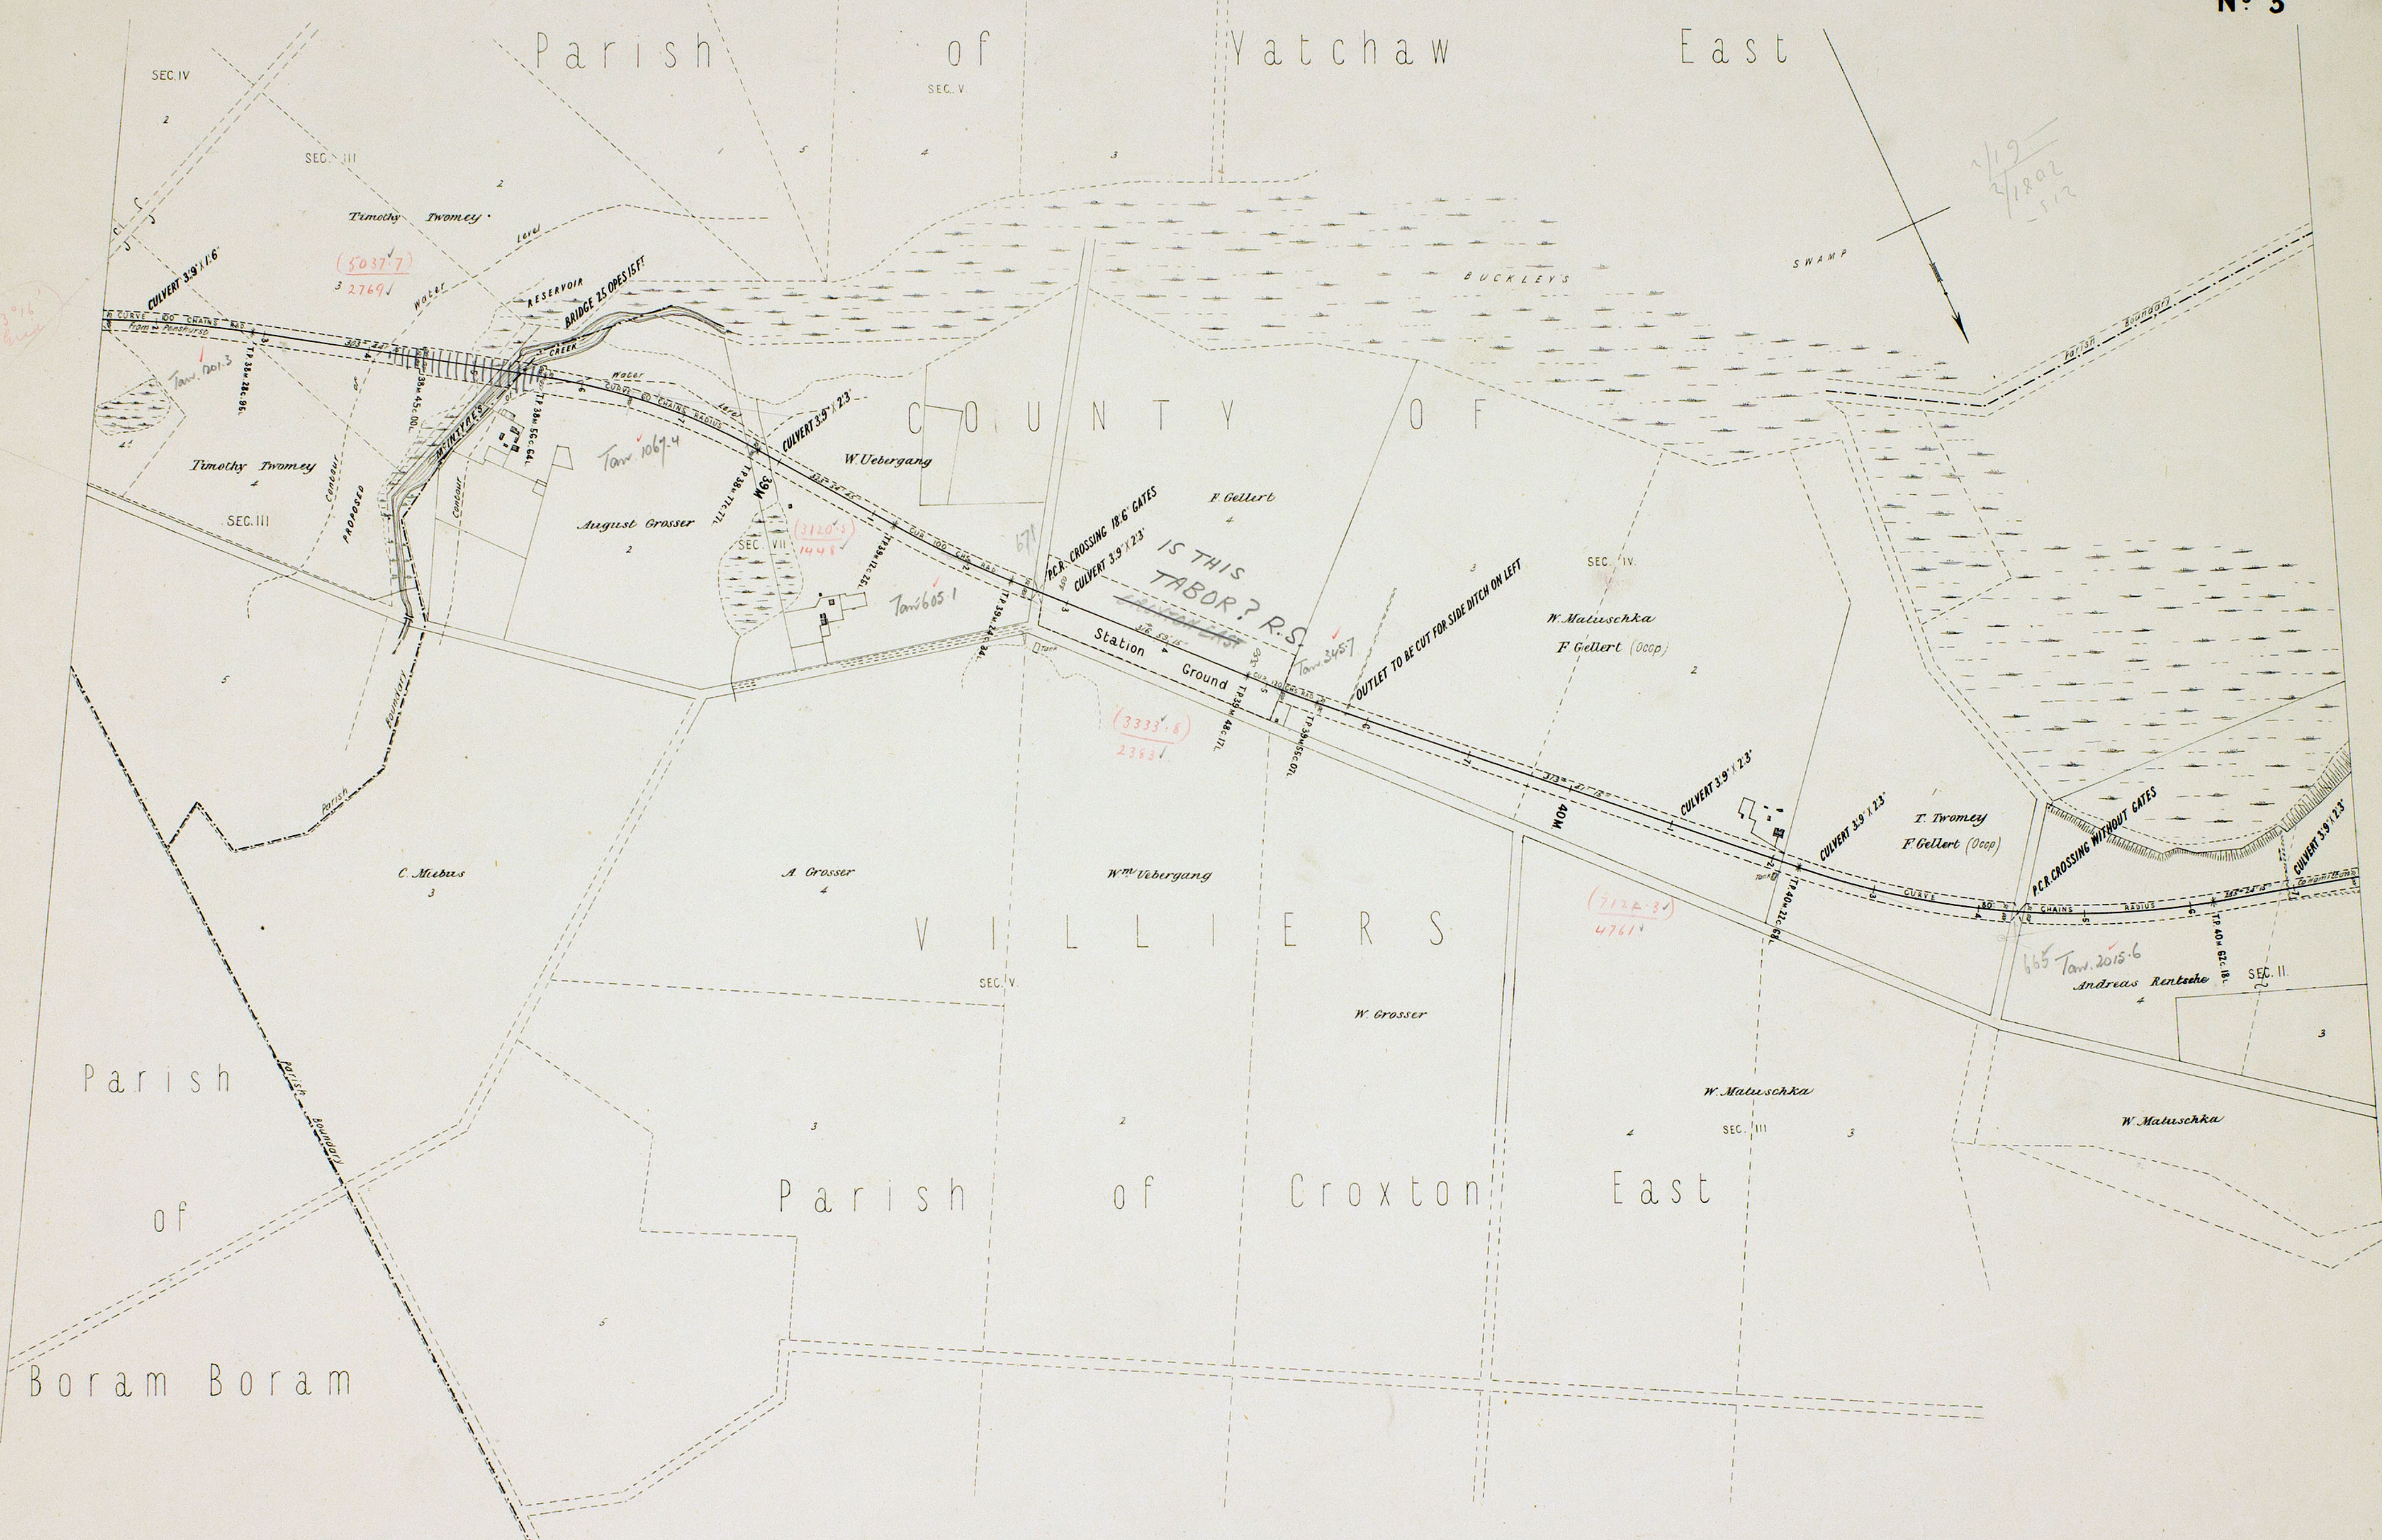

43016
6/11/02

119
2/1802
512

C338°, Y92°

VICTORIAN RAILWAYS, HAMILTON AND PENSURST LINE.

SCALE, 10 CHAINS TO AN INCH

CONTRACT N^o 3460
N^o 5



VICTORIAN RAILWAYS, HAMILTON AND PENSURST LINE.


SCALE, 10 CHAINS TO AN INCH

CONTRACT N^o 3460
N^o 6

C O U N T Y O F N O R M A N B Y

P a r i s h o f M o n i v a e

P a r i s h o f S o u t h H a m i l t o n

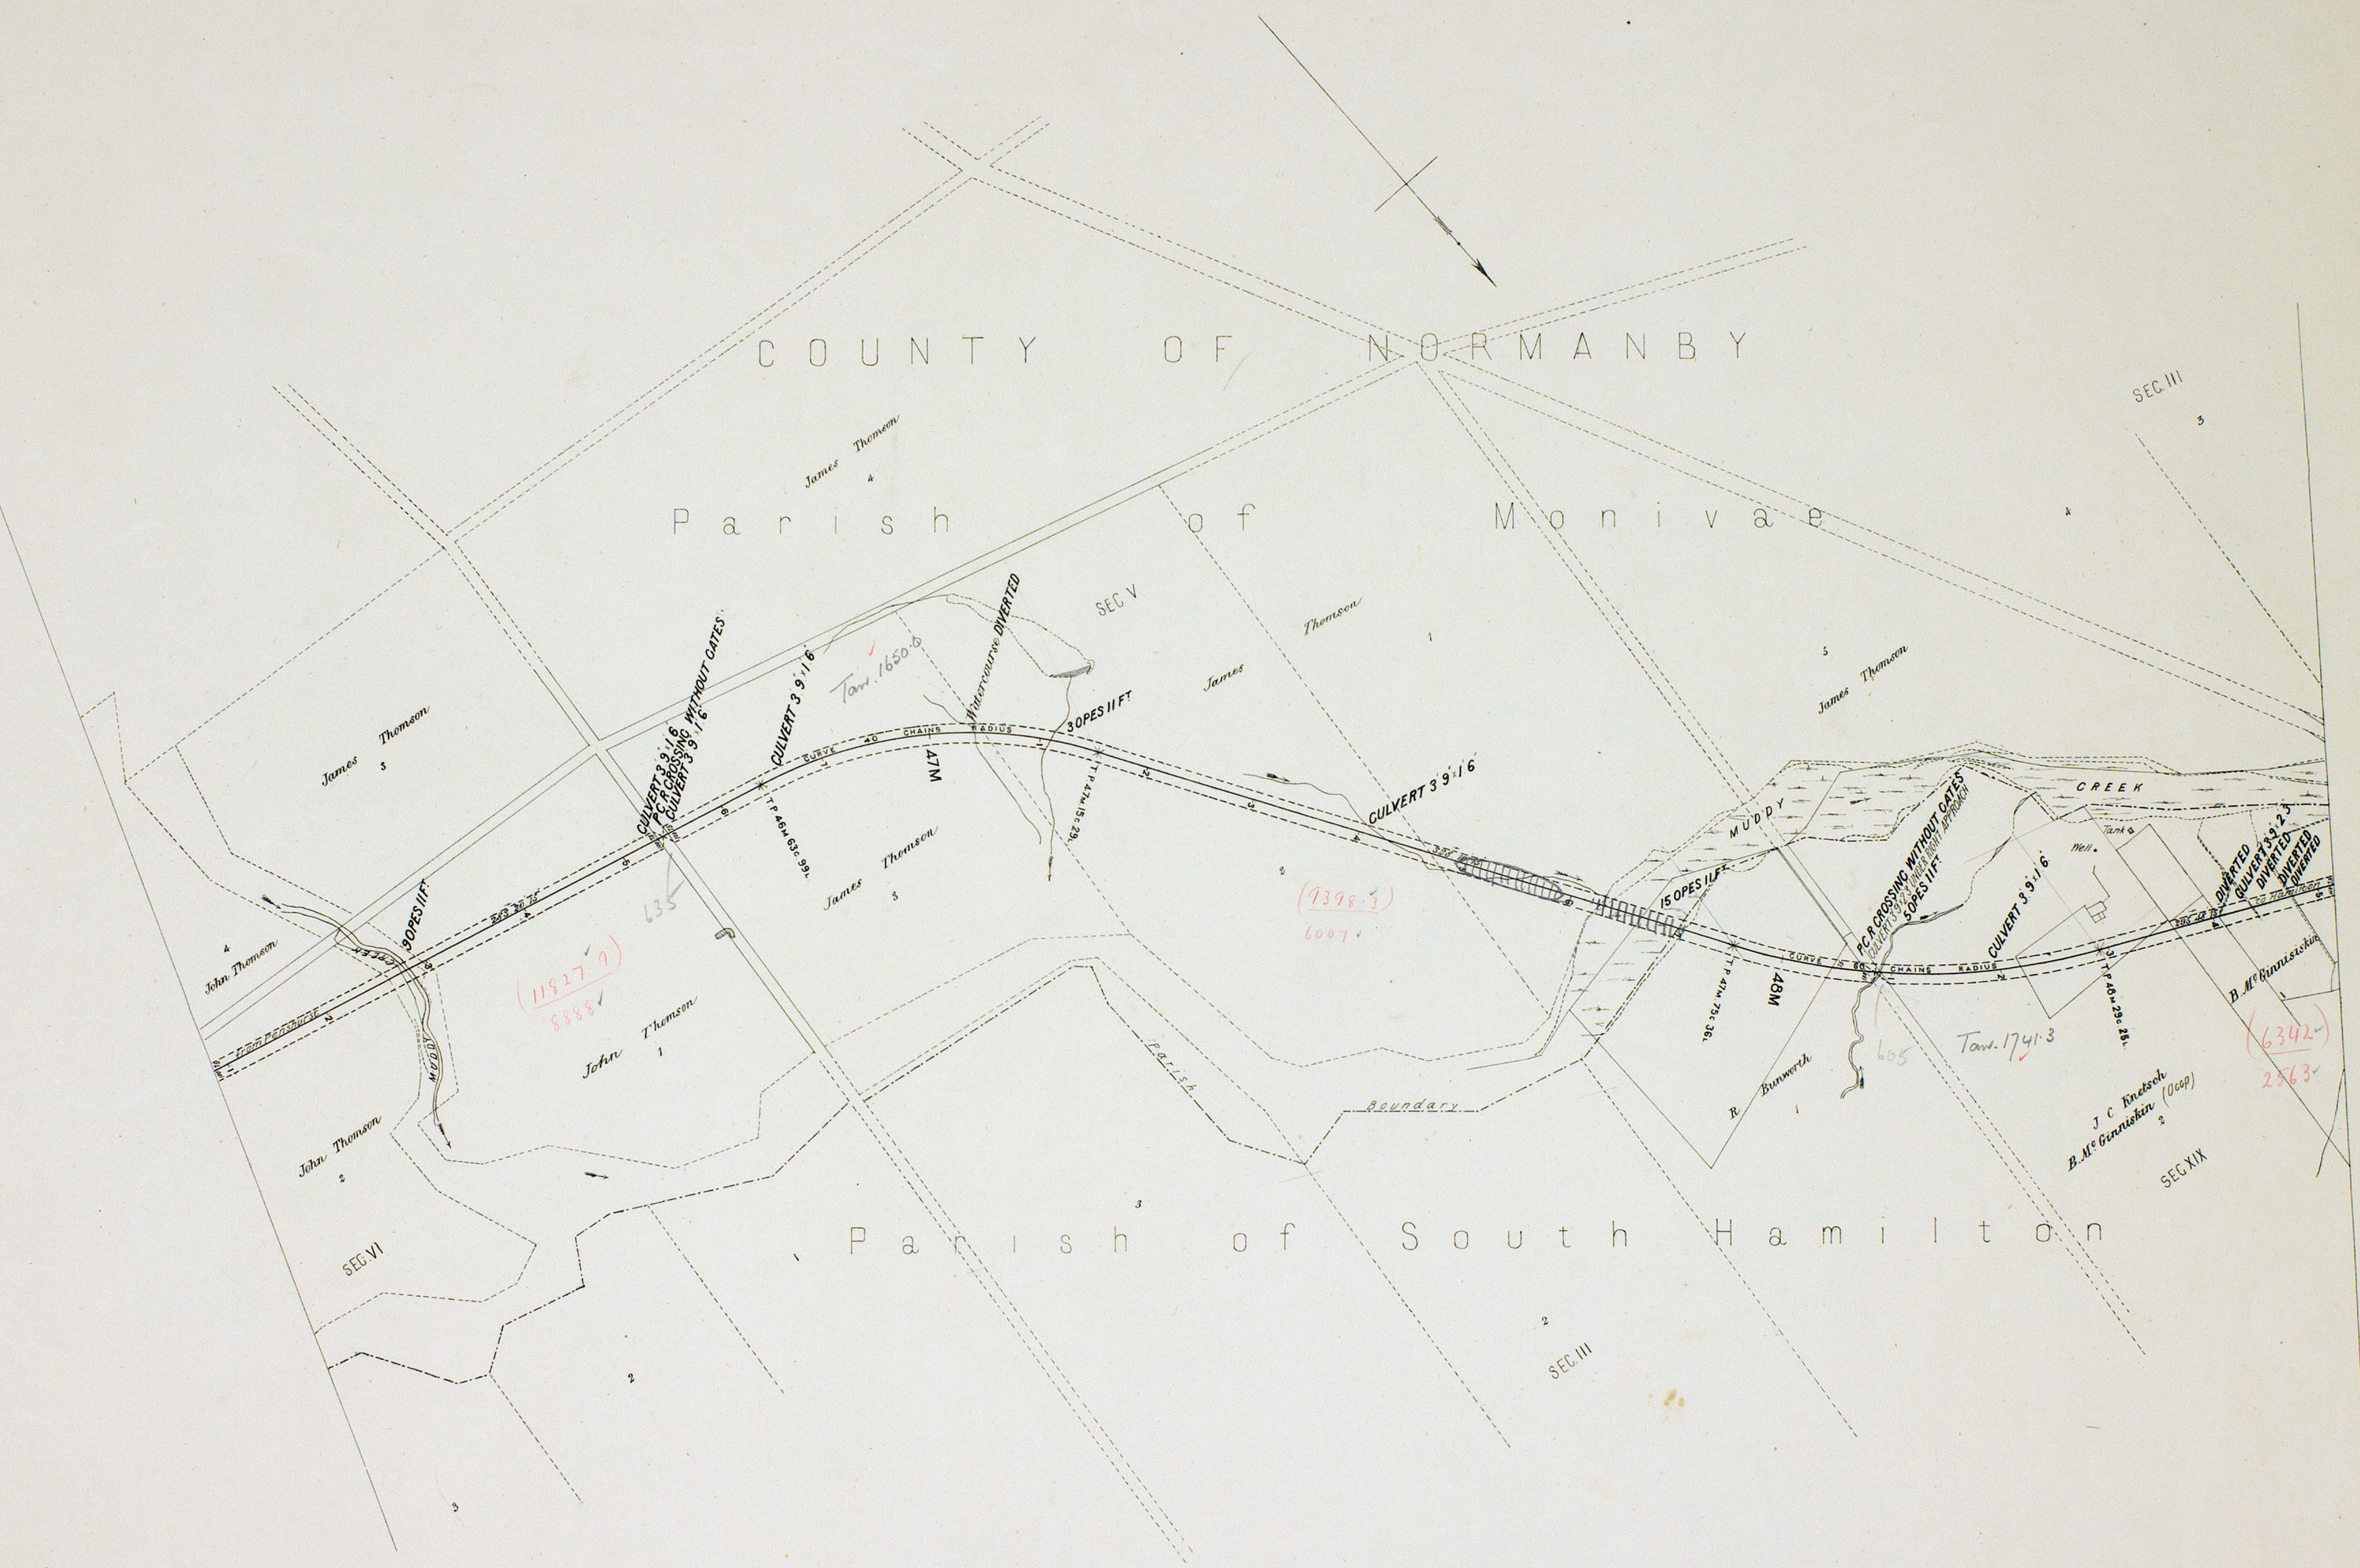

H 46², M 410²

VICTORIAN RAILWAYS, HAMILTON AND PENSHURST LINE.

SCALE 10 CHAINS TO AN INCH.

CONTRACT N^o 3460
N^o 7*



(8597)
4678.1

1249
4245.1

END OF CONTRACT N^o 3460
AT 514+10c 24y. LOCAL DISTANCE
1226+60c 28y. FROM MELBOURNE VIA GOLF
(224+27c 37y. VIA ASHLEY)

H33^A, H46²