


# VICTORIAN RAILWAYS, LILYDALE AND HEALESVILLE LINE (VIA YARRA FLATS)

SCALE. 10 CHAINS TO AN INCH.

CONTRACT N° 2421.  
N° 1.

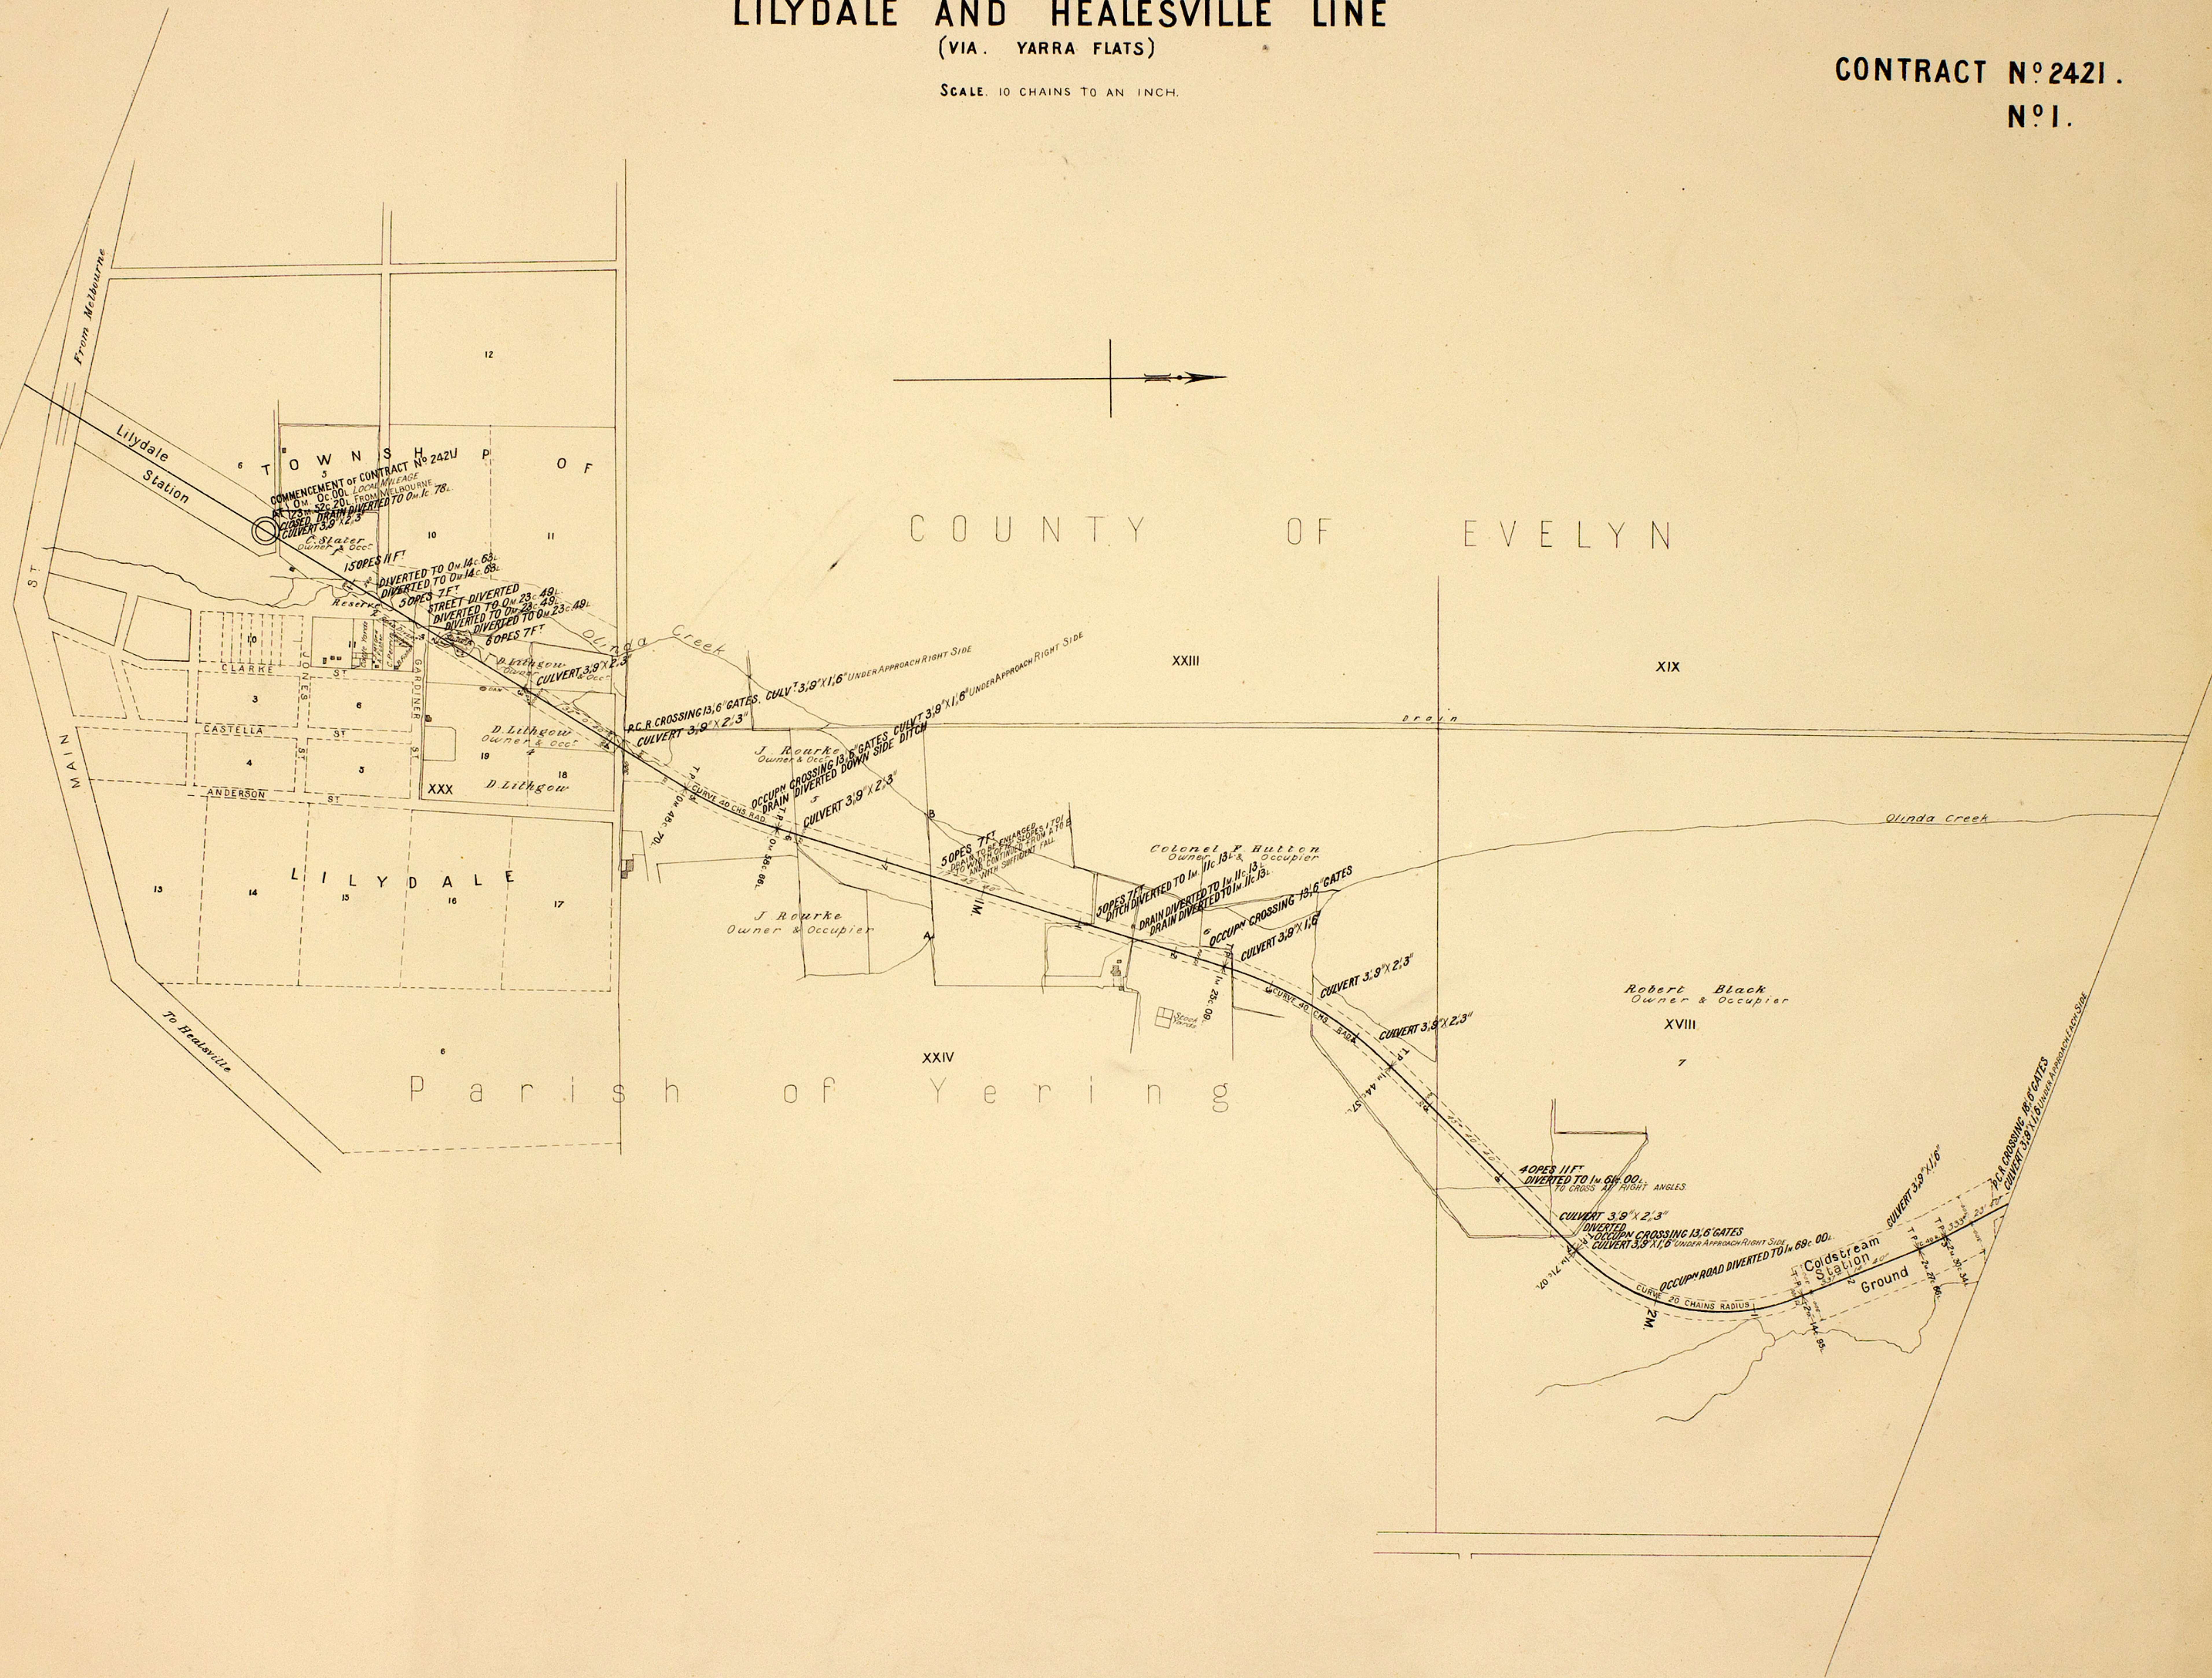




# VICTORIAN RAILWAYS, LILYDALE AND HEALESVILLE LINE (VIA. YARRA FLATS)

SCALE. 10 CHAINS TO AN INCH.

CONTRACT N<sup>o</sup> 2421.  
N<sup>o</sup> 2.

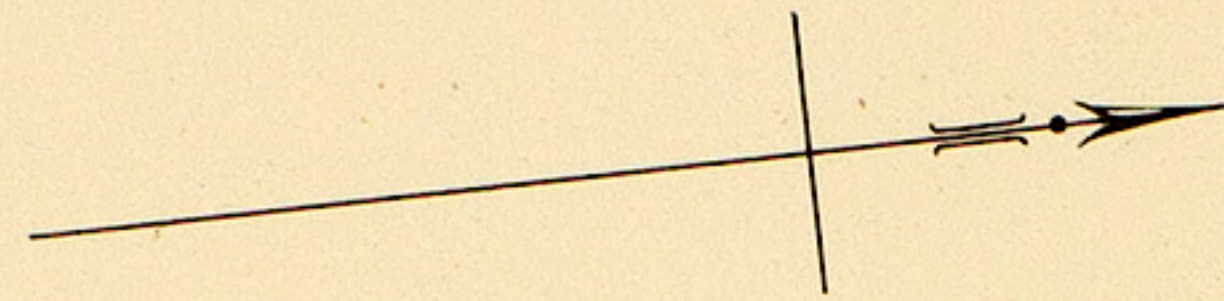


XII

XI

IV

P a r i s h o f Y e r i n g

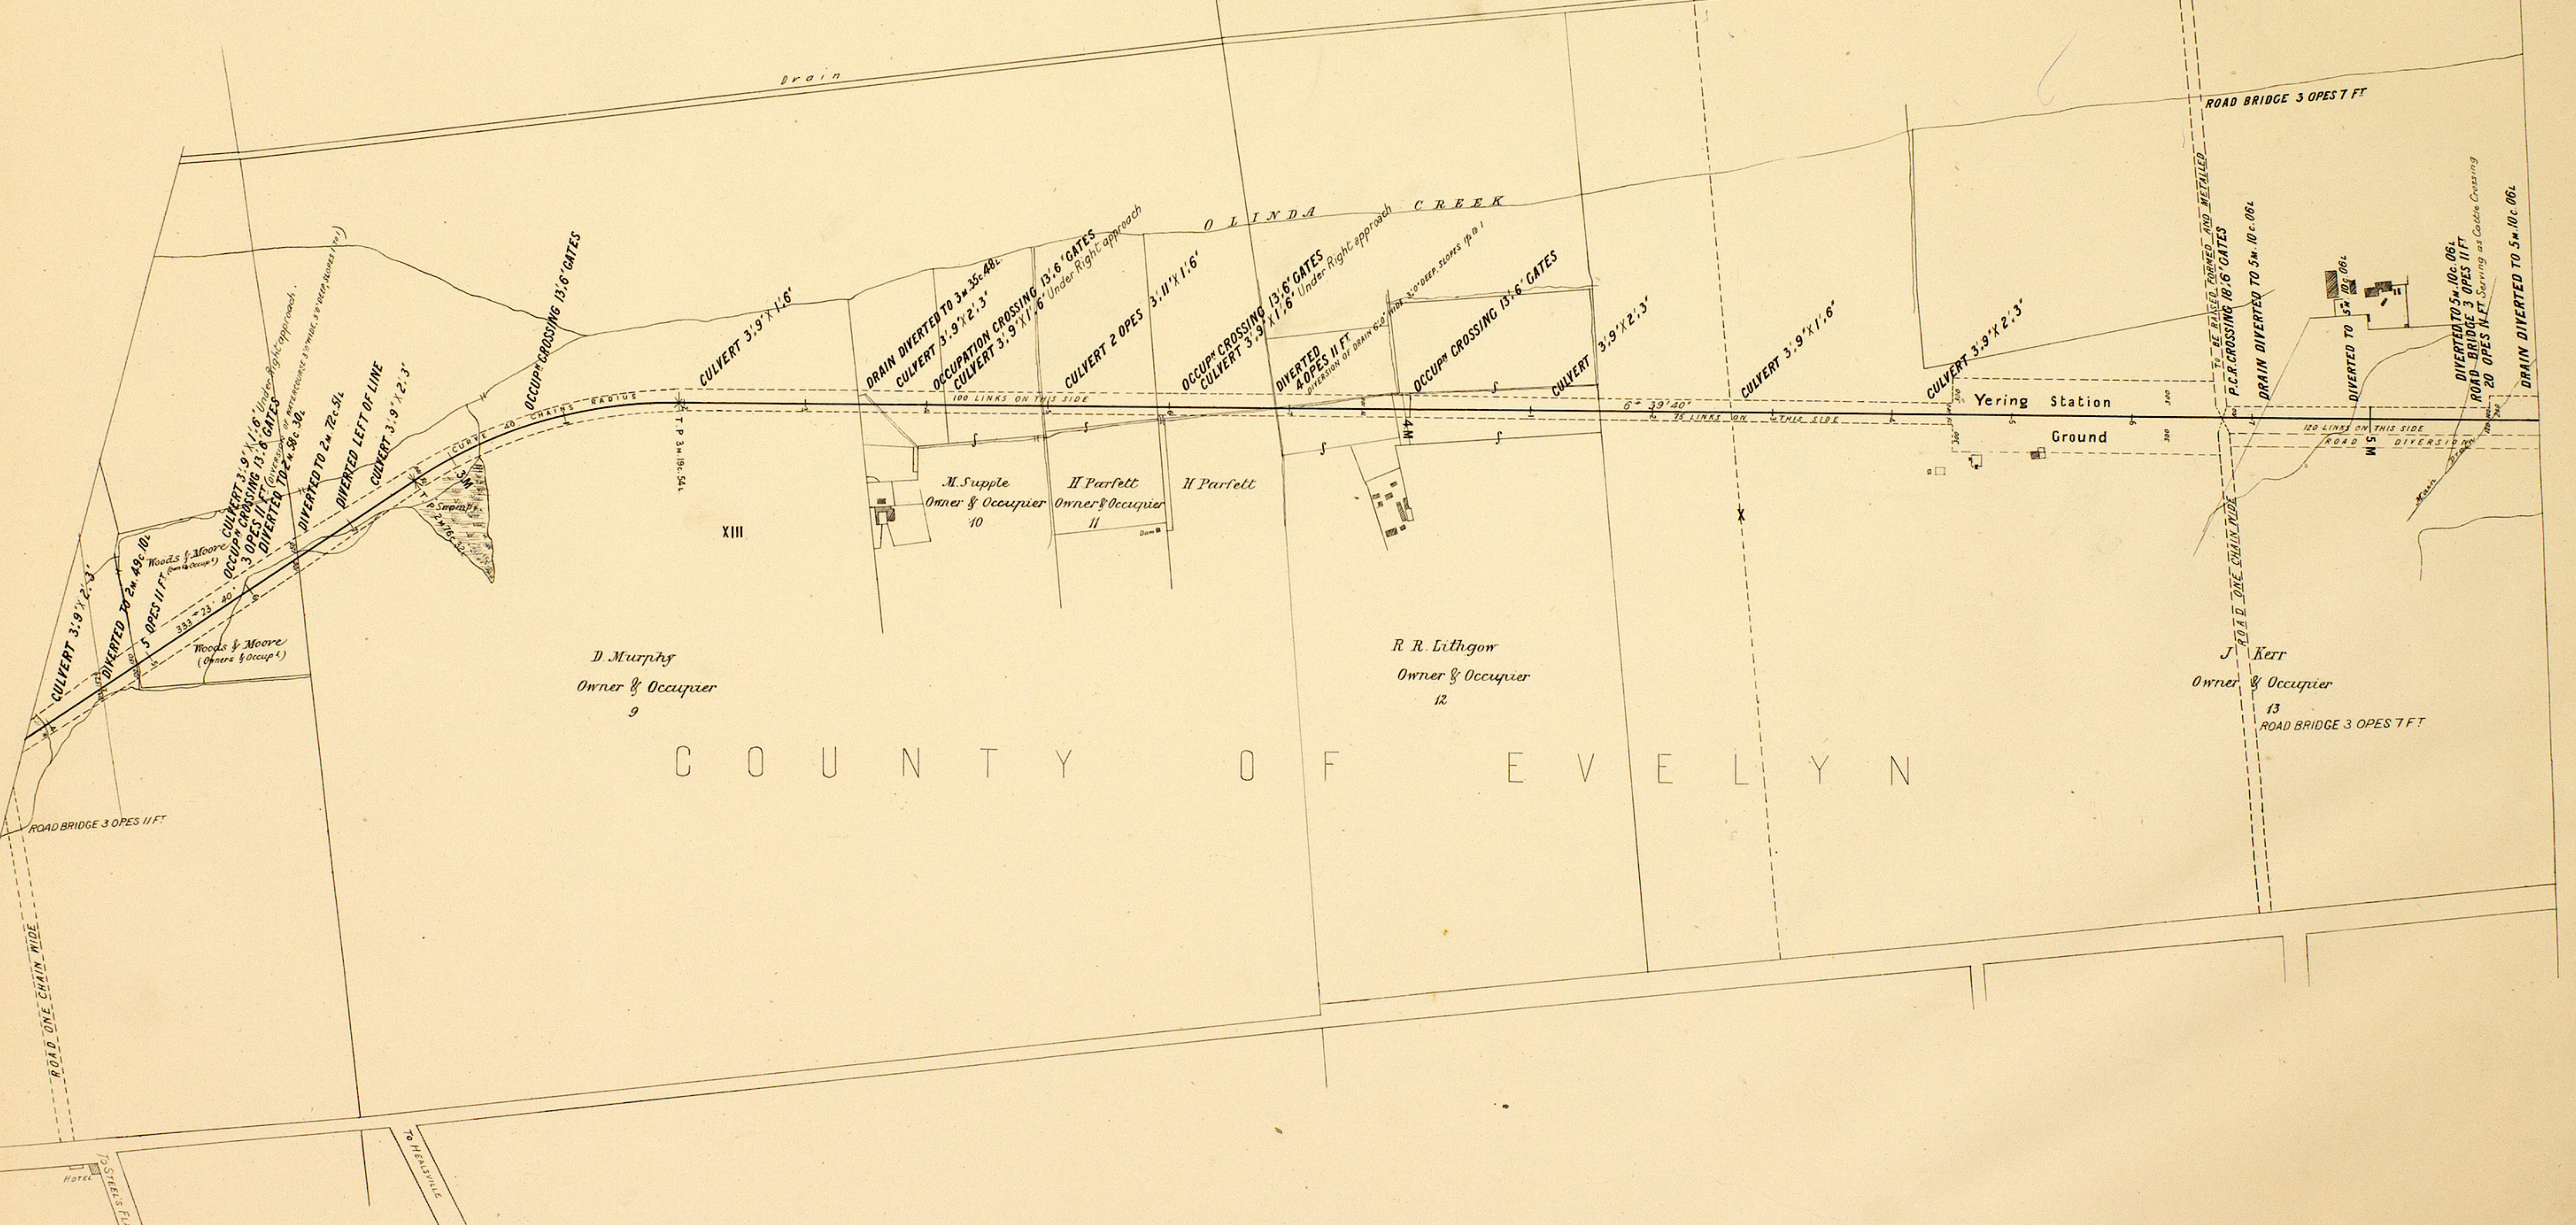



C O U N T Y O F E V E L Y N



VICTORIAN RAILWAYS,  
LILYDALE AND HEALESVILLE LINE  
(VIA. YARRA FLATS)

SCALE. 10 CHAINS TO AN INCH.

CONTRACT N° 2421.  
N° 3\*

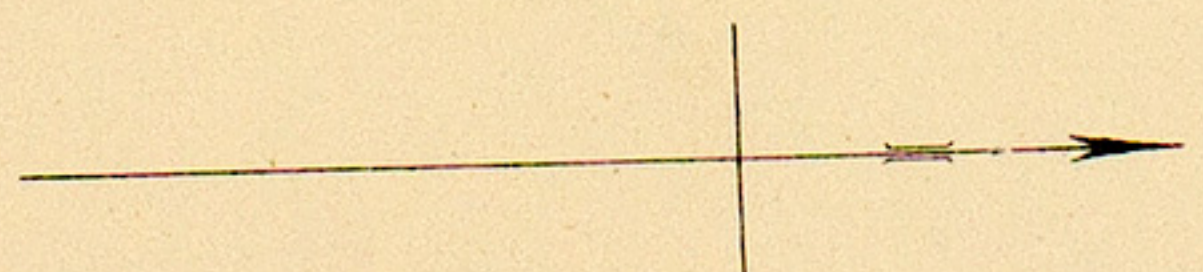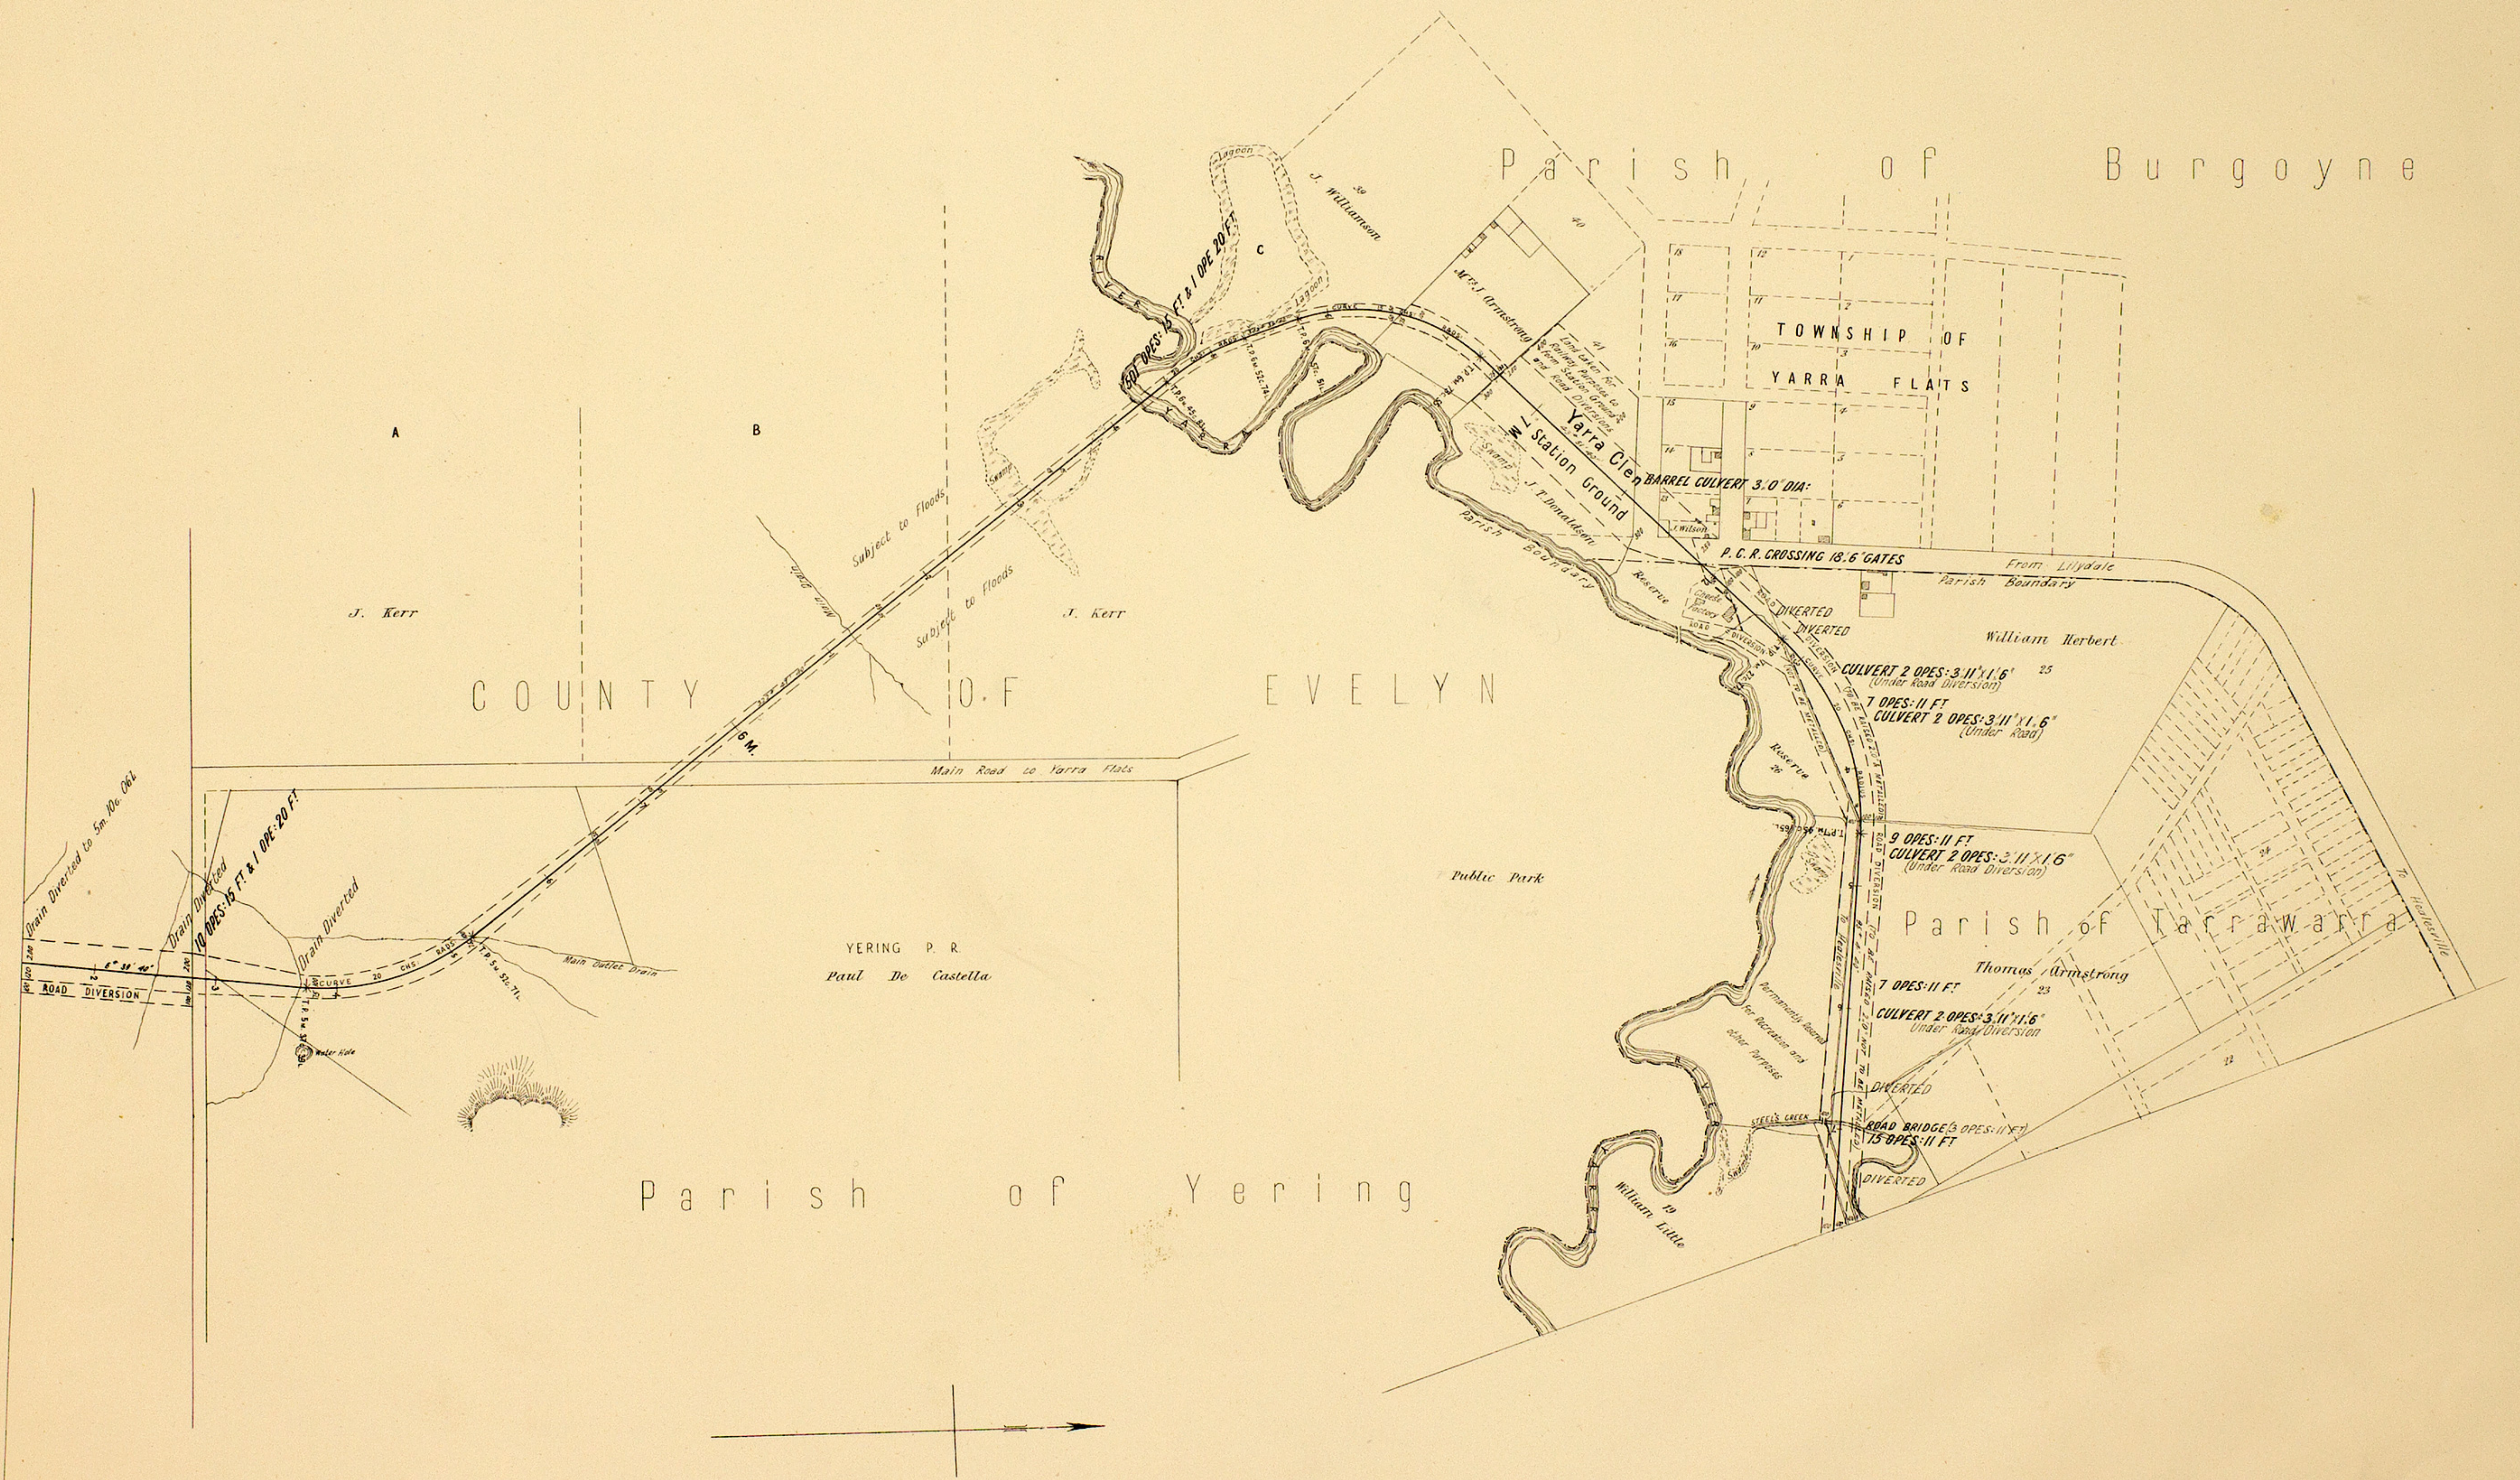




# VICTORIAN RAILWAYS, LILYDALE AND HEALESVILLE LINE (VIA. YARRA FLATS)

SCALE 10 CHAINS TO AN INCH.

CONTRACT N<sup>o</sup> 2421.  
N<sup>o</sup> 3.

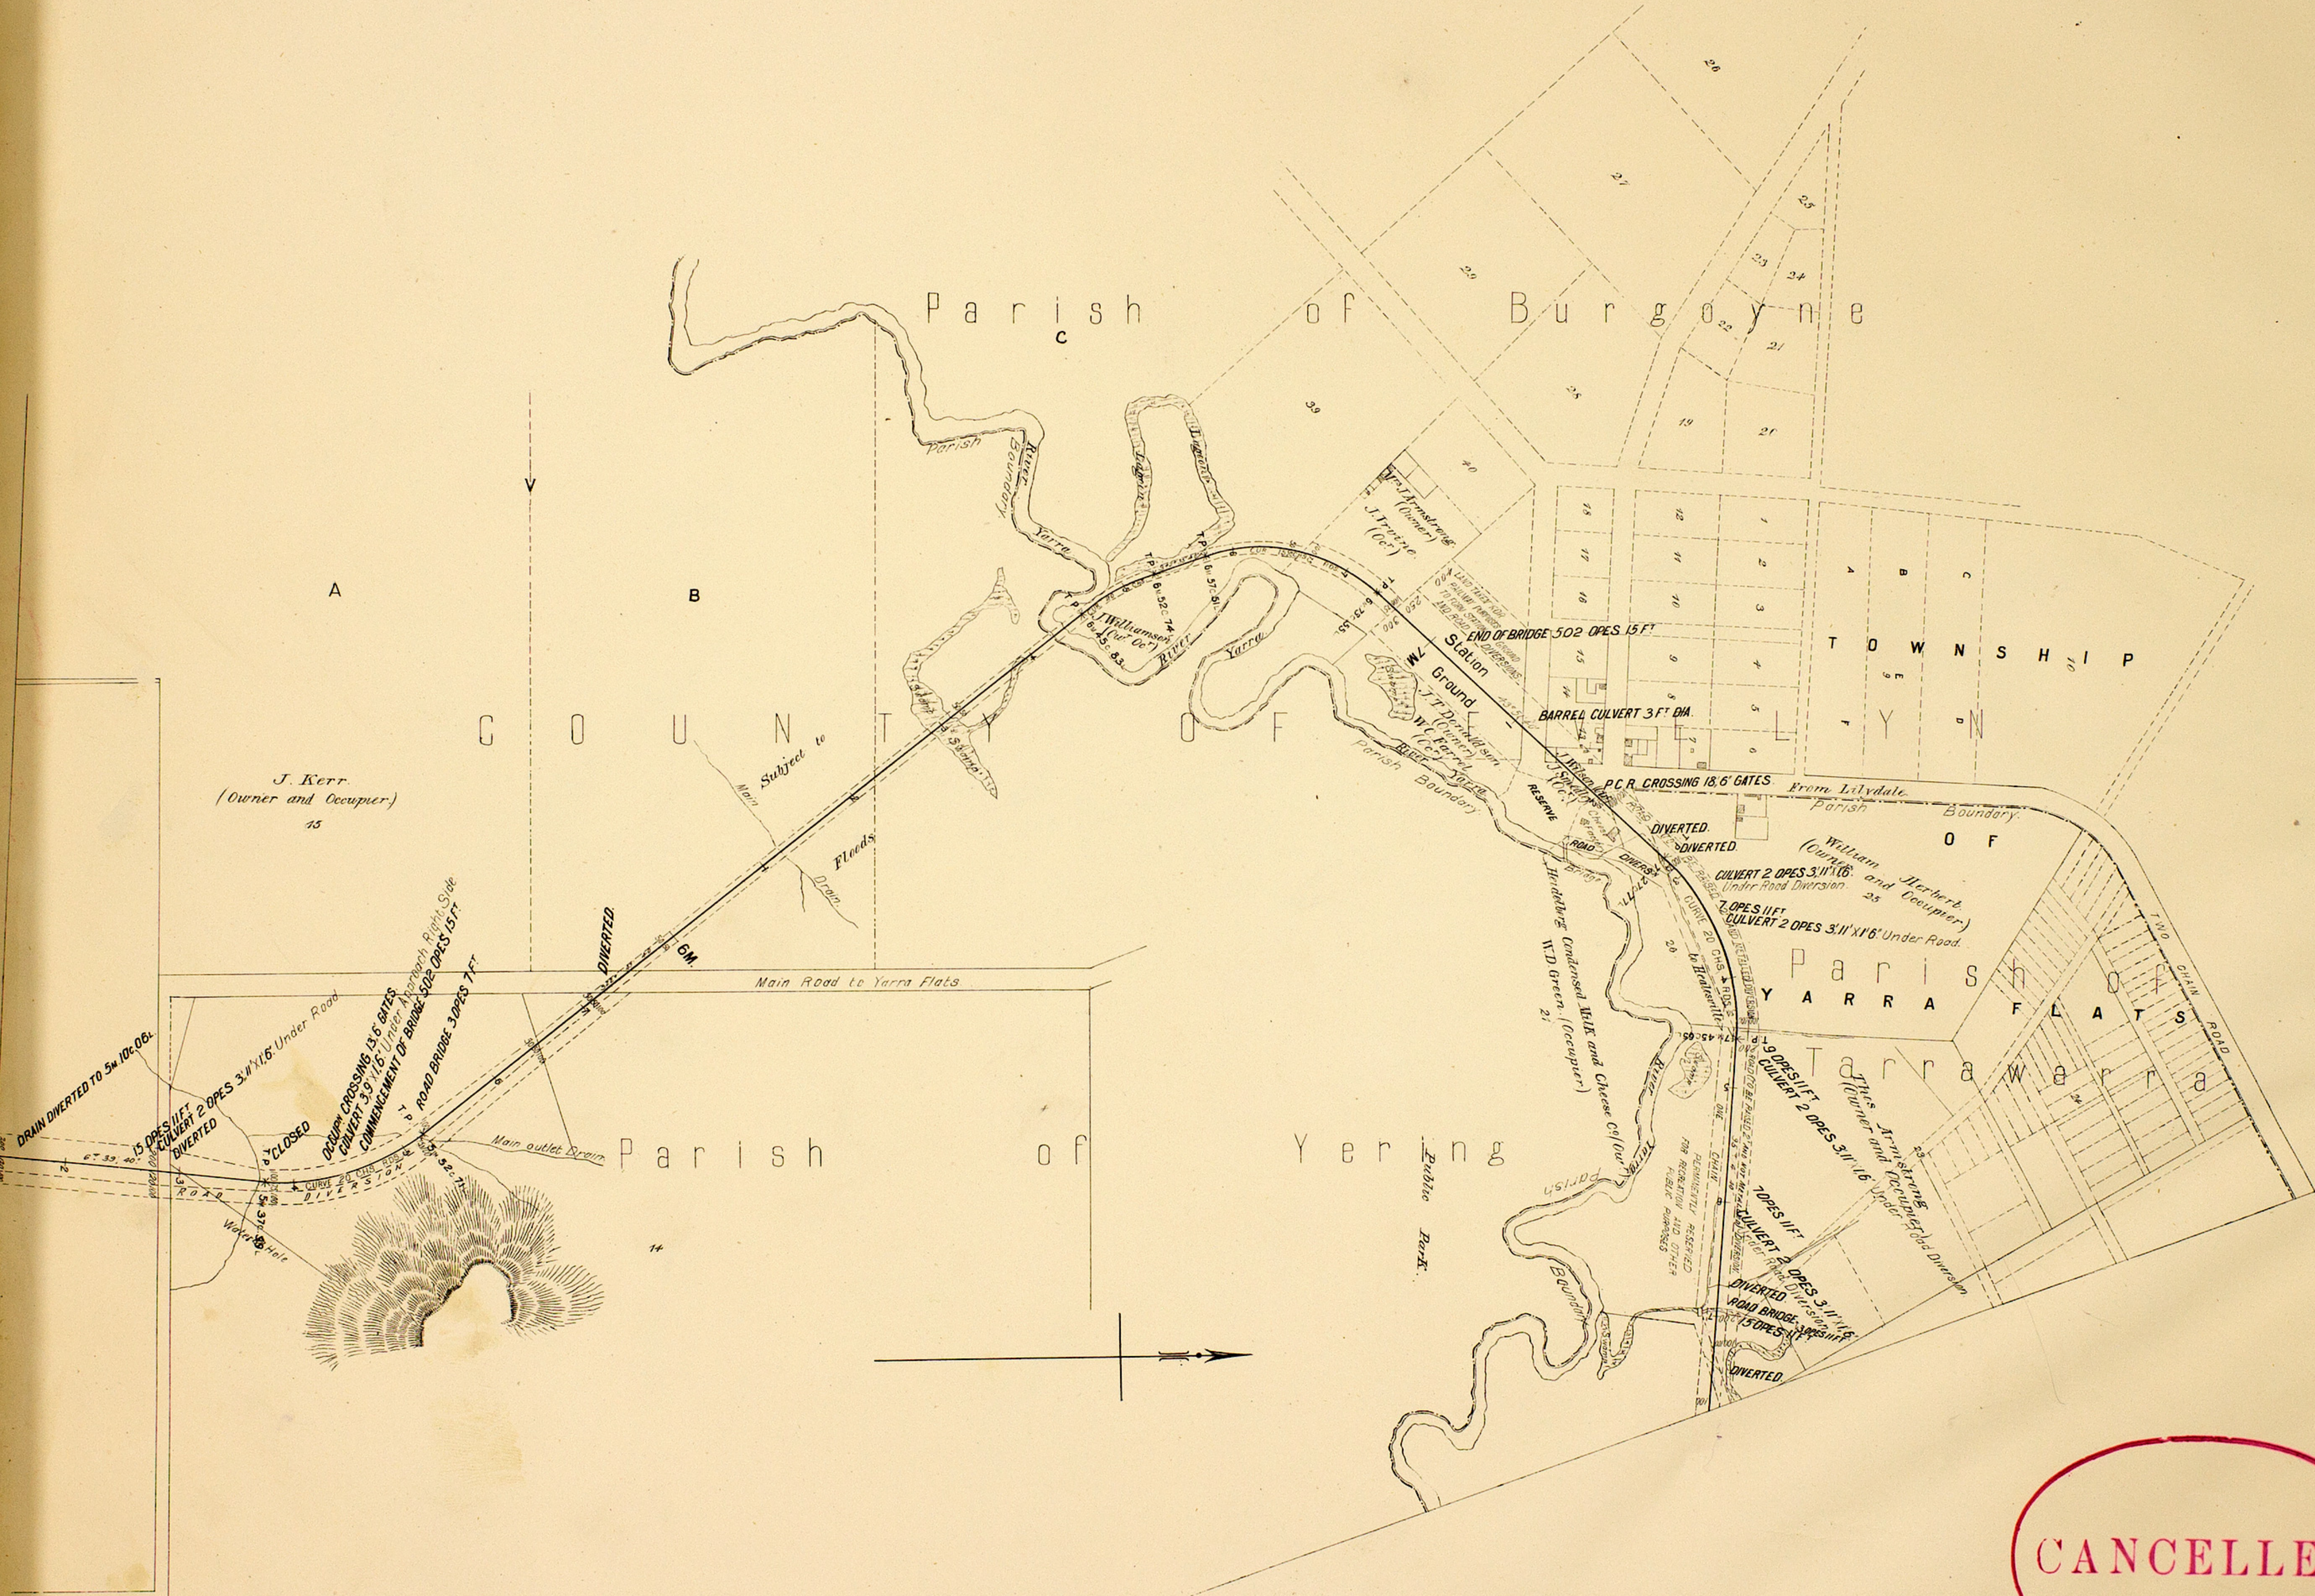

CANCELLED



# VICTORIAN RAILWAYS, LILYDALE AND HEALESVILLE LINE (VIA. YARRA FLATS)

SCALE. 10 CHAINS TO AN INCH.

CONTRACT N<sup>o</sup> 2421.  
N<sup>o</sup> 4.






# VICTORIAN RAILWAYS, LILYDALE AND HEALESVILLE LINE (VIA YARRA FLATS)

SCALE, 10 CHAINS TO AN INCH.

CONTRACT N° 2421.  
N° 5.

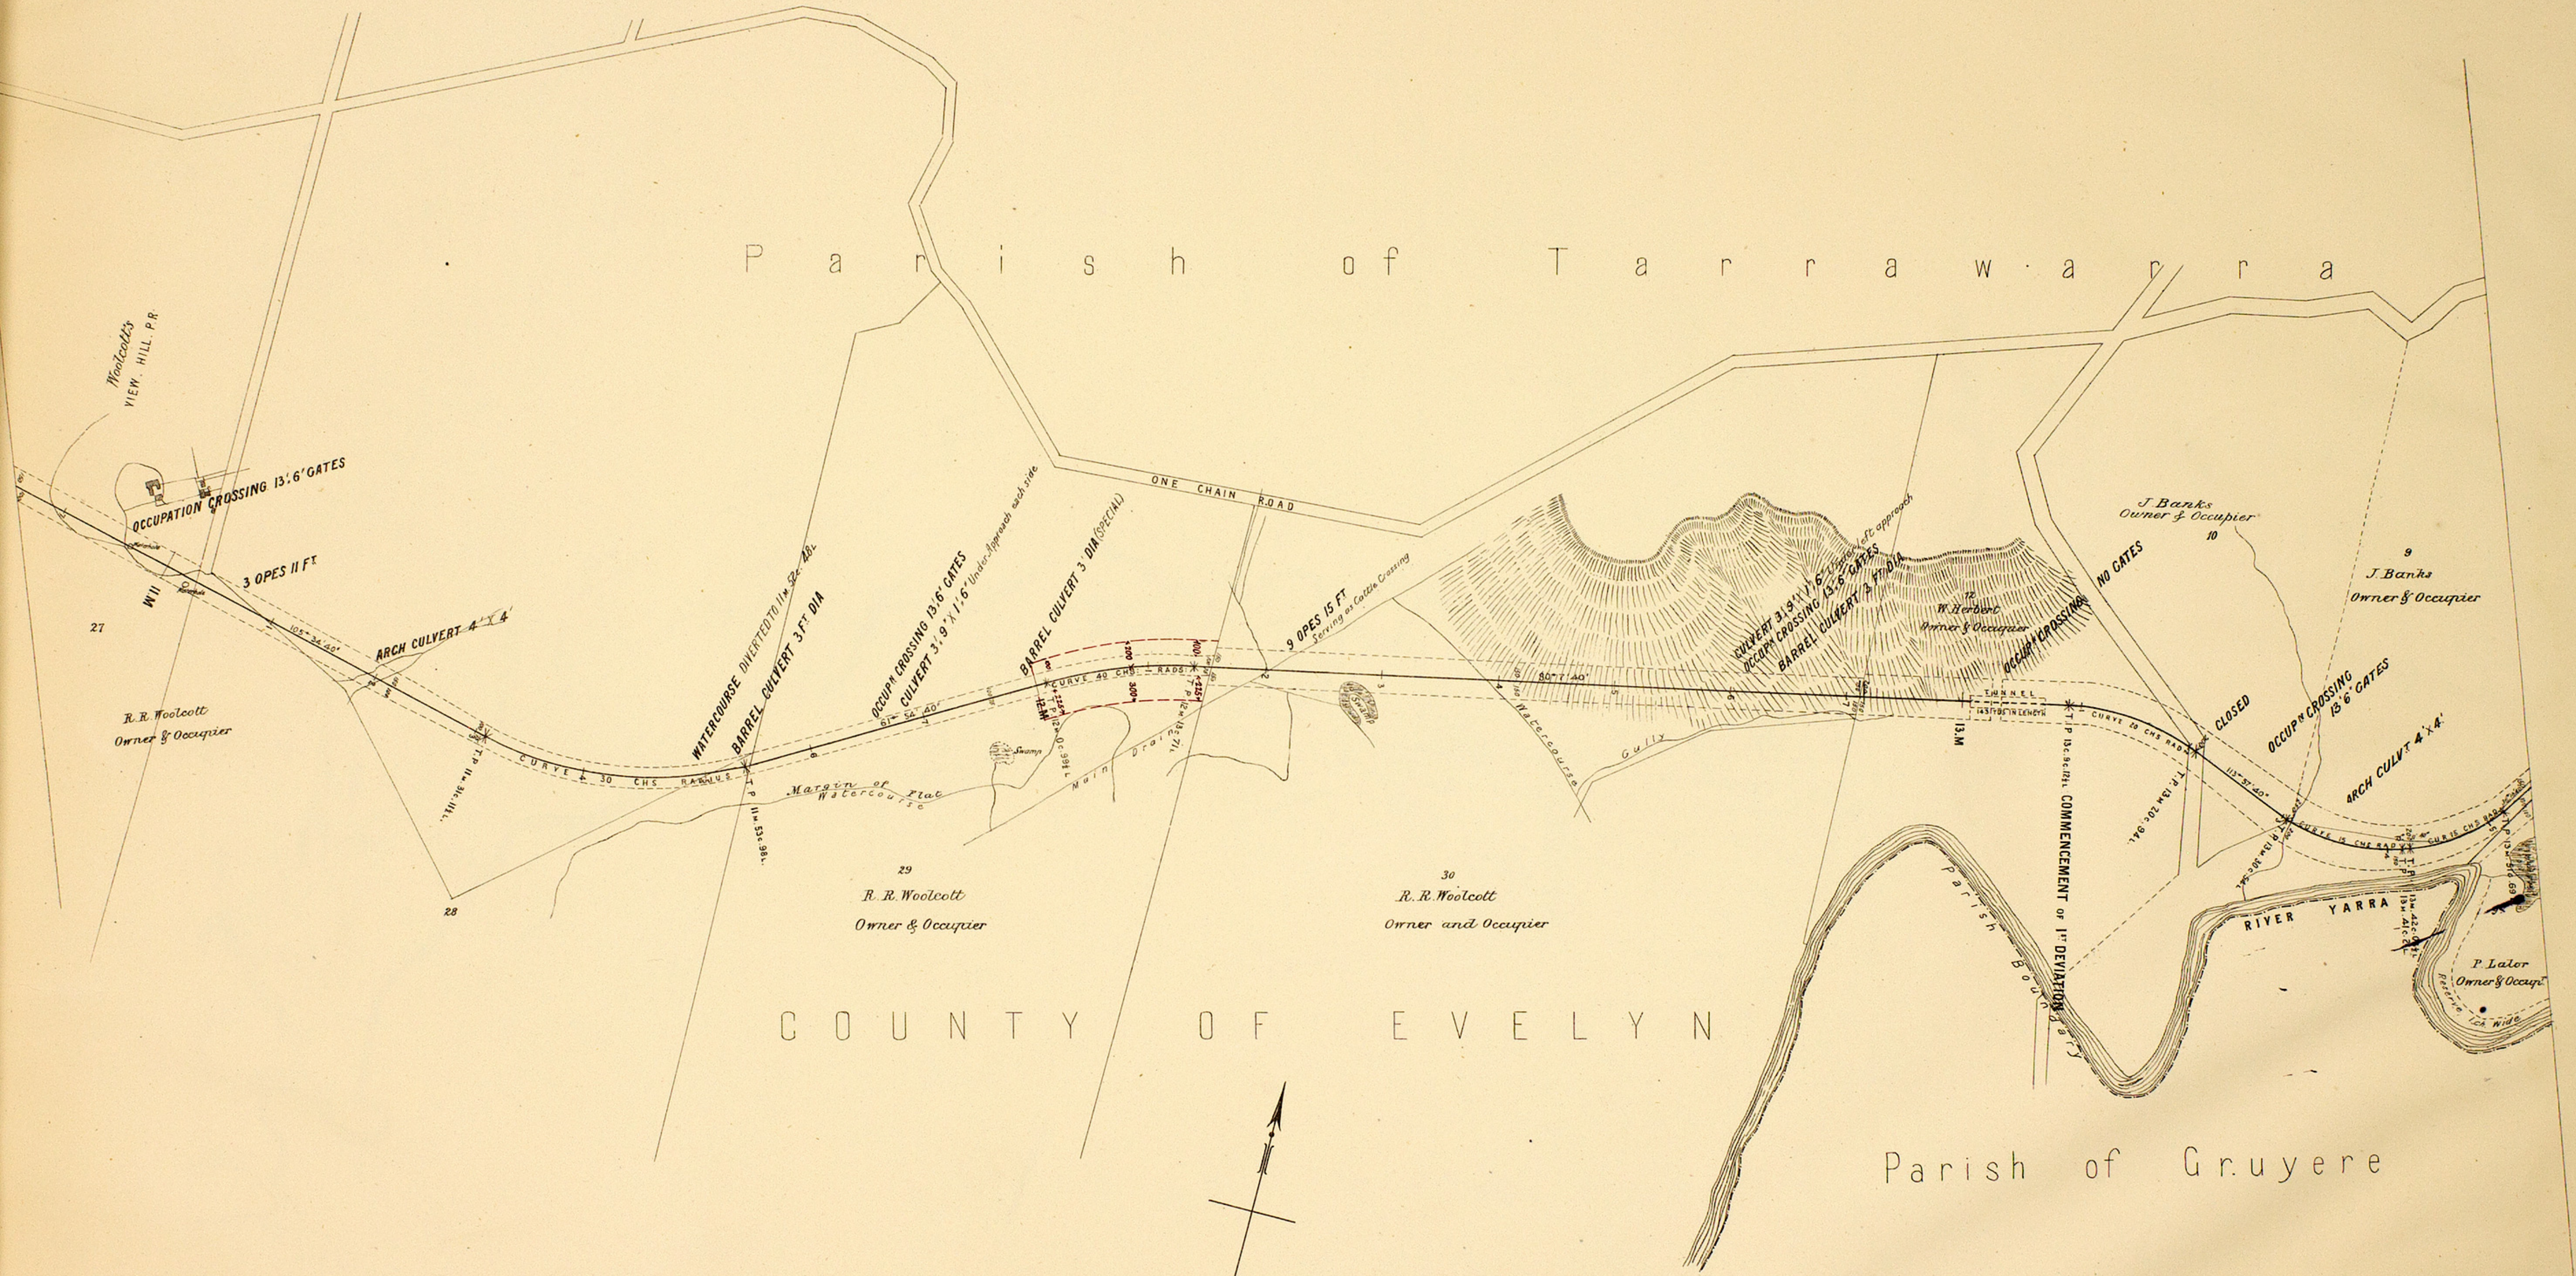



# VICTORIAN RAILWAYS, LILYDALE AND HEALESVILLE LINE (VIA. YARRA FLATS)

SCALE. 10 CHAINS TO AN INCH.

CONTRACT N<sup>o</sup> 2421.  
N<sup>o</sup> 6.







# VICTORIAN RAILWAYS, LILYDALE AND HEALESVILLE LINE (VIA. YARRA FLATS)

CONTRACT N<sup>o</sup> 2421.  
N<sup>o</sup> 1.

SCALES: (HORIZONTAL 4 CHAINS TO AN INCH.  
VERTICAL 40 FEET TO AN INCH.

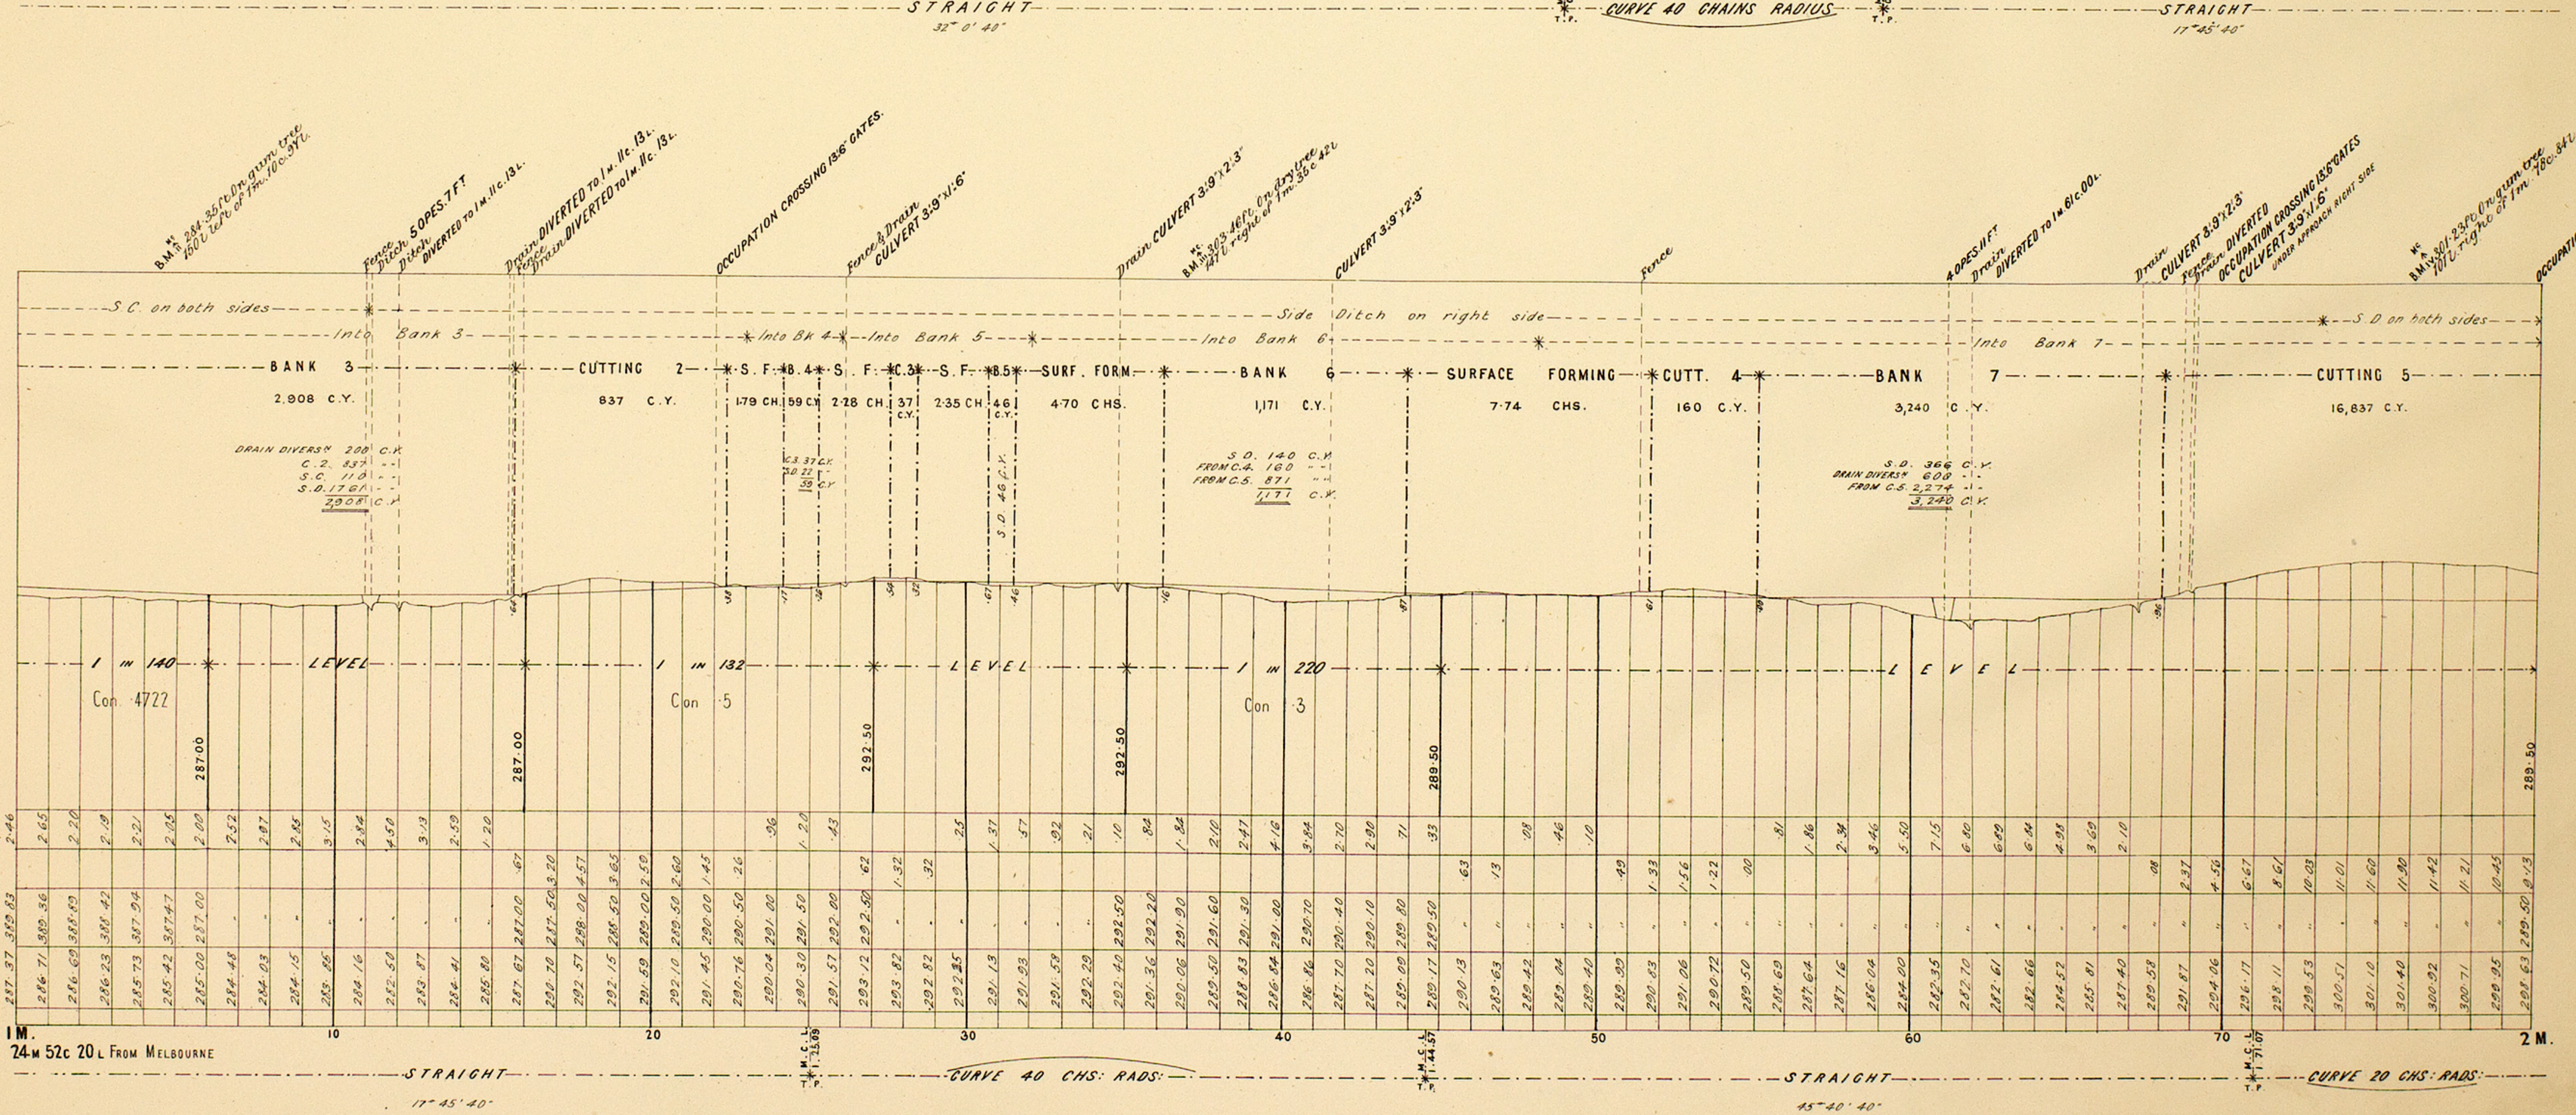
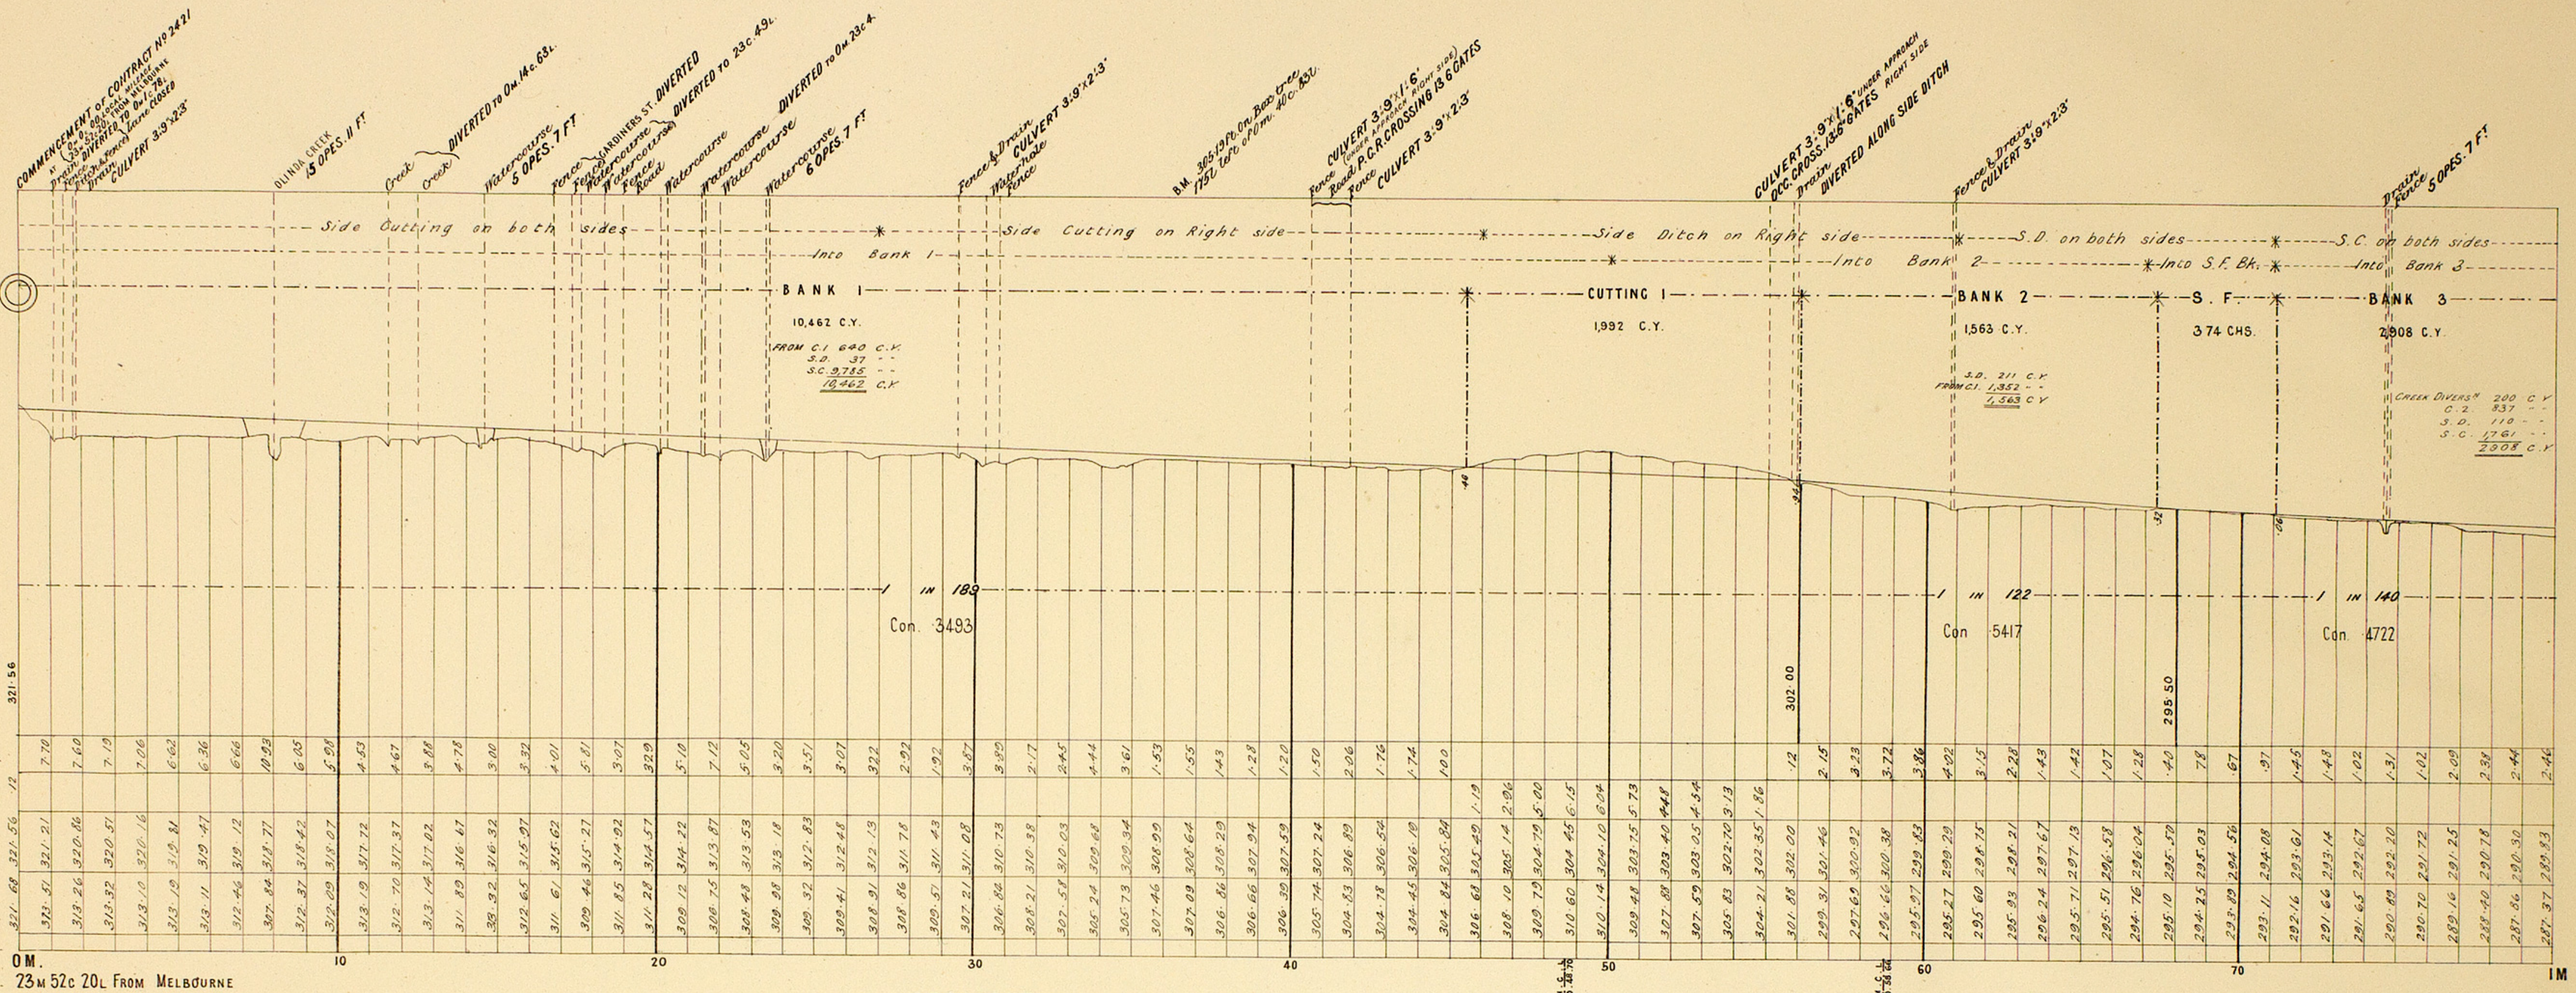




# VICTORIAN RAILWAYS, LILYDALE AND HEALESVILLE LINE (VIA YARRA FLATS)

CONTRACT N<sup>o</sup> 2421.  
N<sup>o</sup> 2.

SCALES: (HORIZONTAL 4 CHAINS TO AN INCH.  
VERTICAL 40 FEET TO AN INCH.)

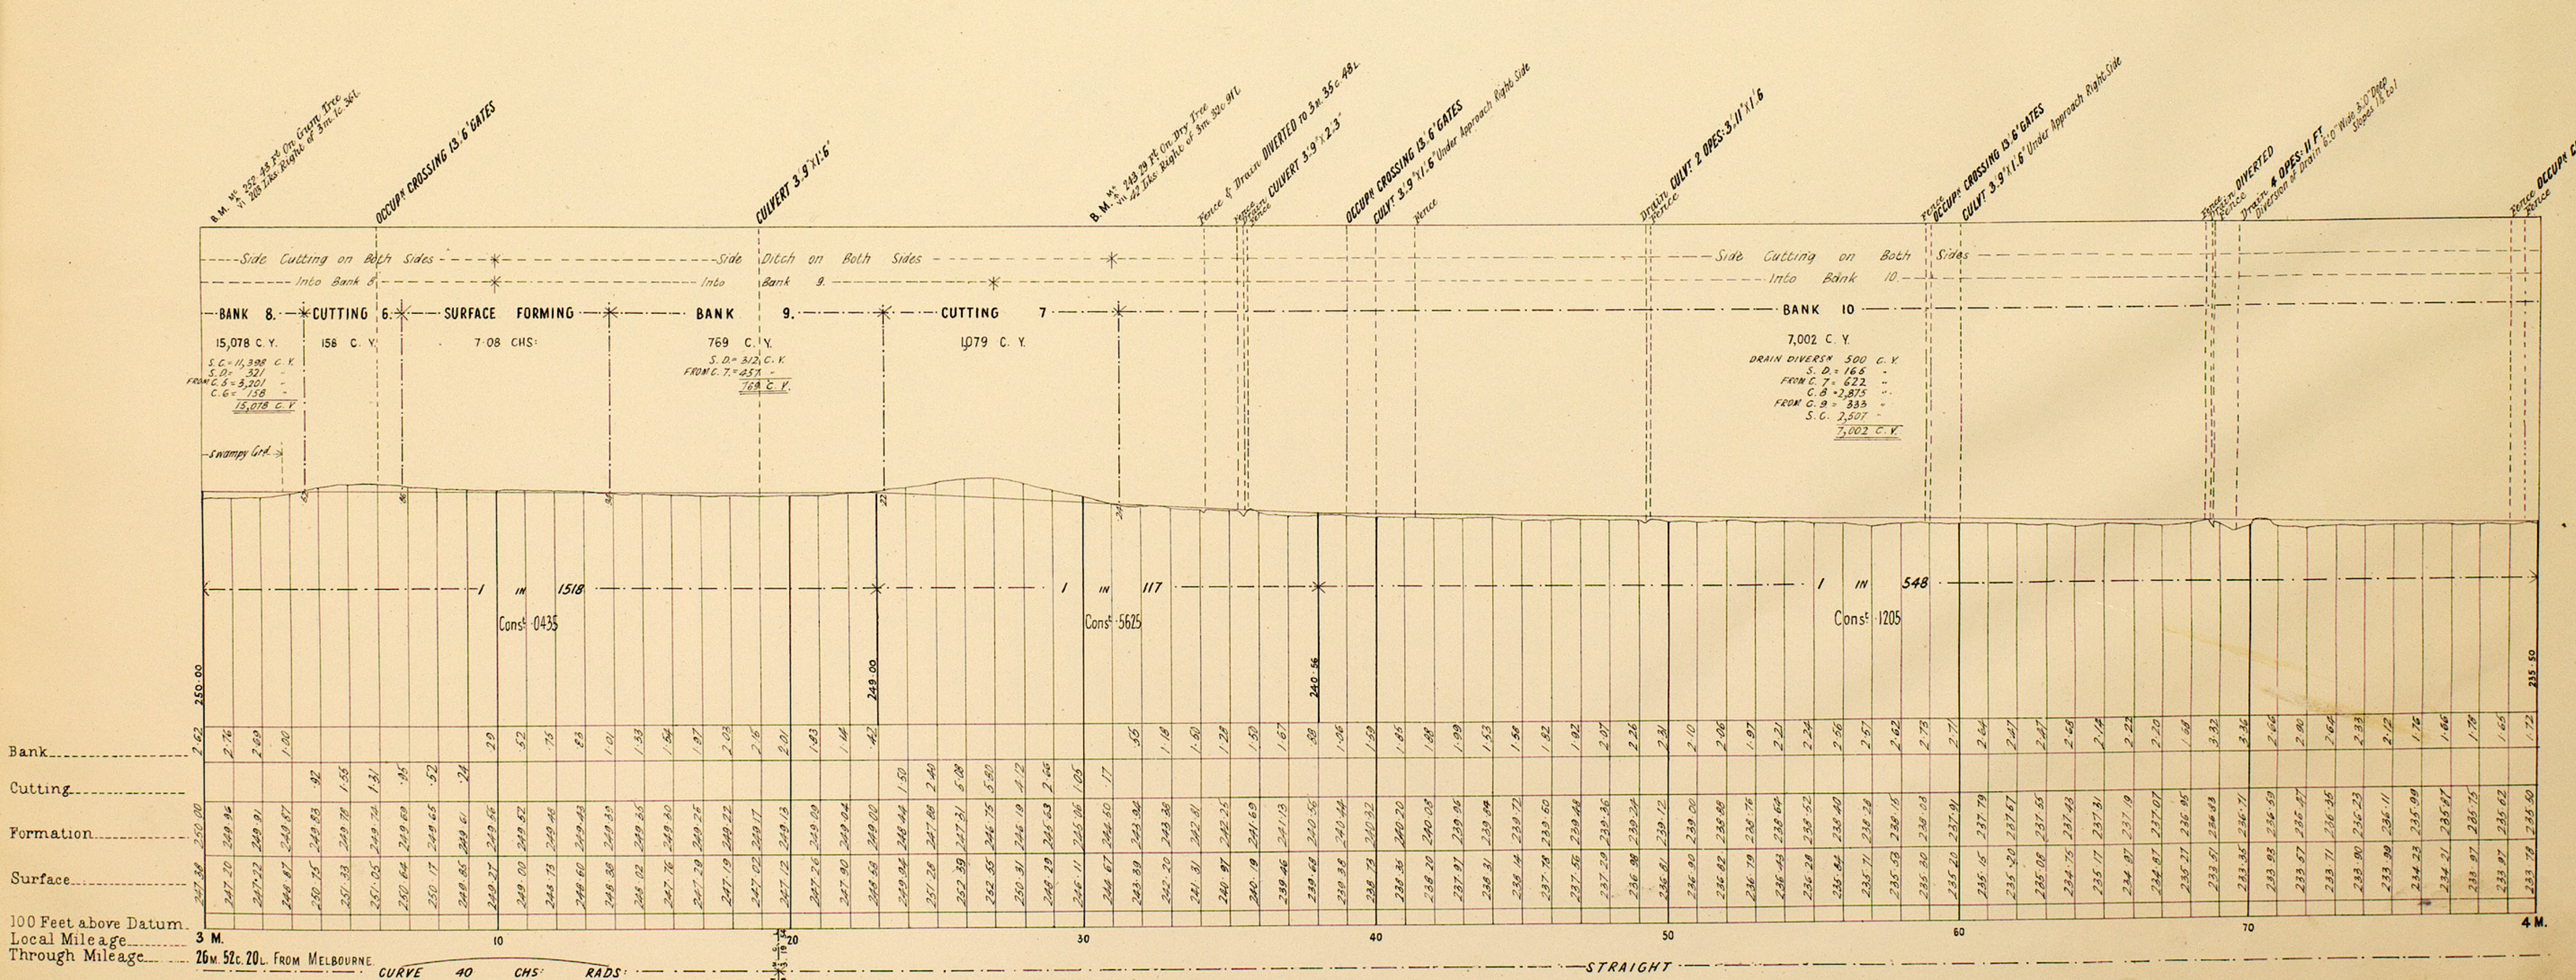
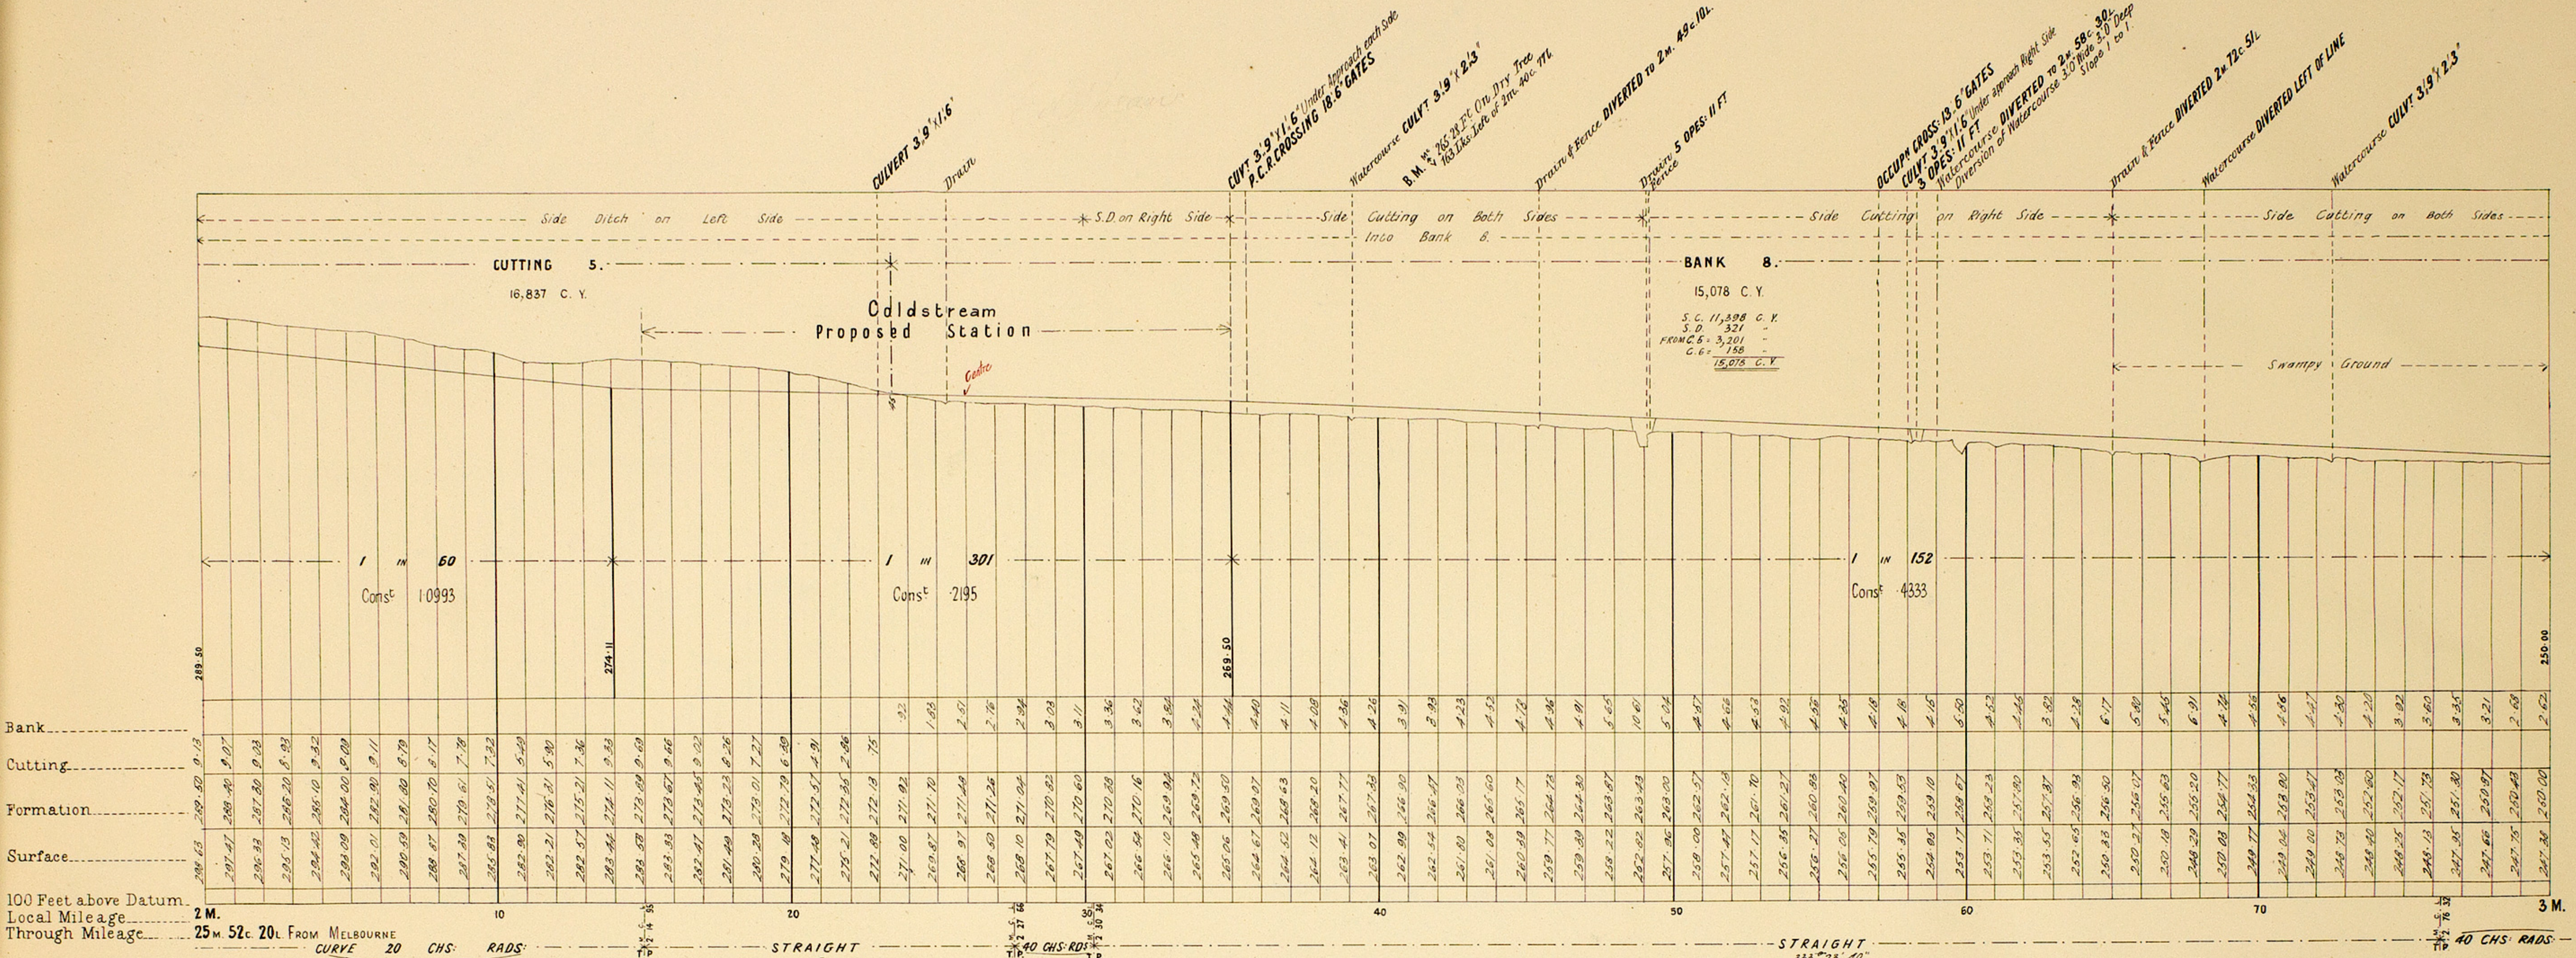




# VICTORIAN RAILWAYS, LILYDALE AND HEALESVILLE LINE (VIA YARRA FLATS)

CONTRACT N<sup>o</sup> 2421.  
N<sup>o</sup> 3.\*

SCALES: HORIZONTAL 4 CHAINS TO AN INCH.  
VERTICAL 40 FEET TO AN INCH.

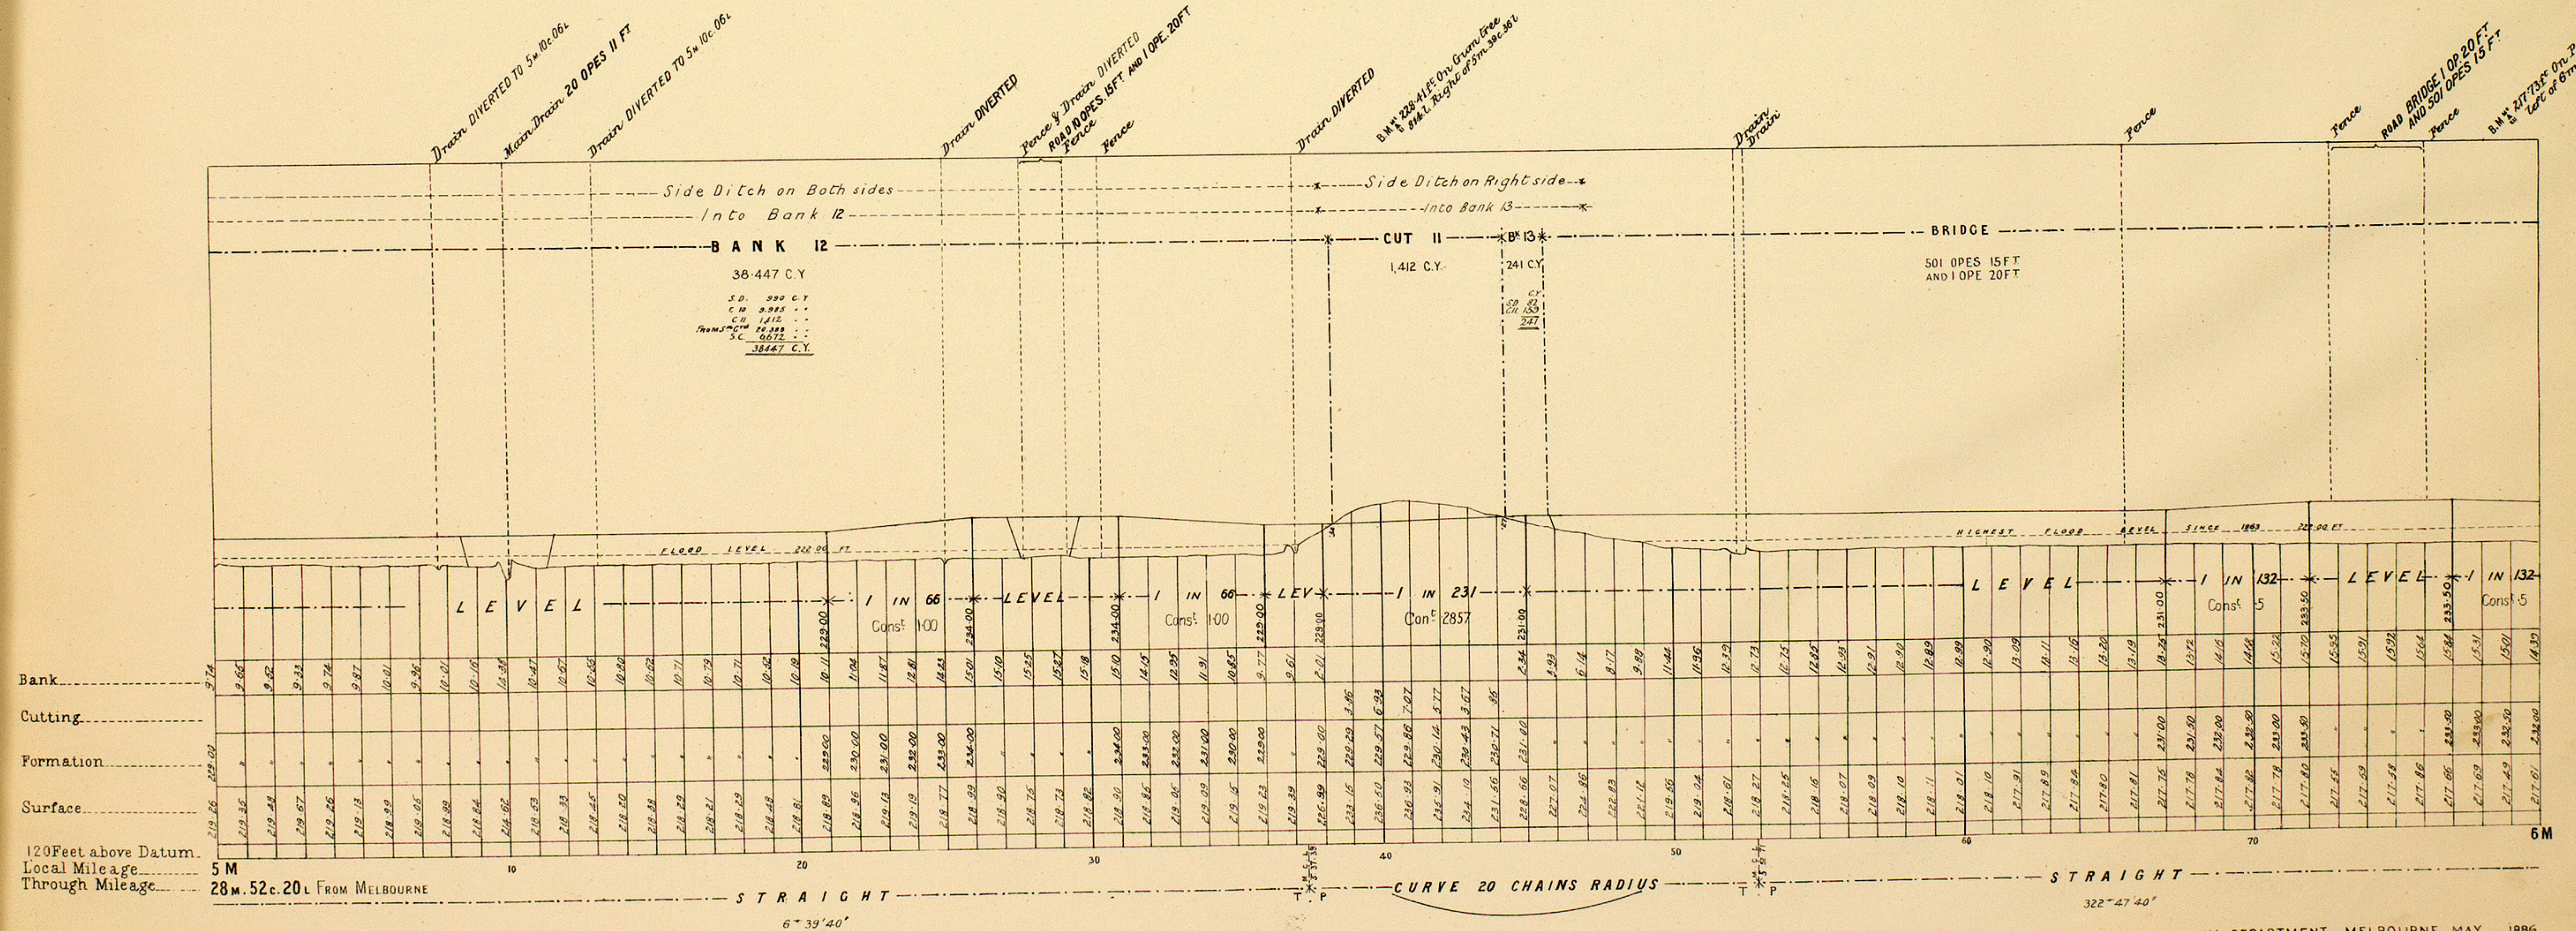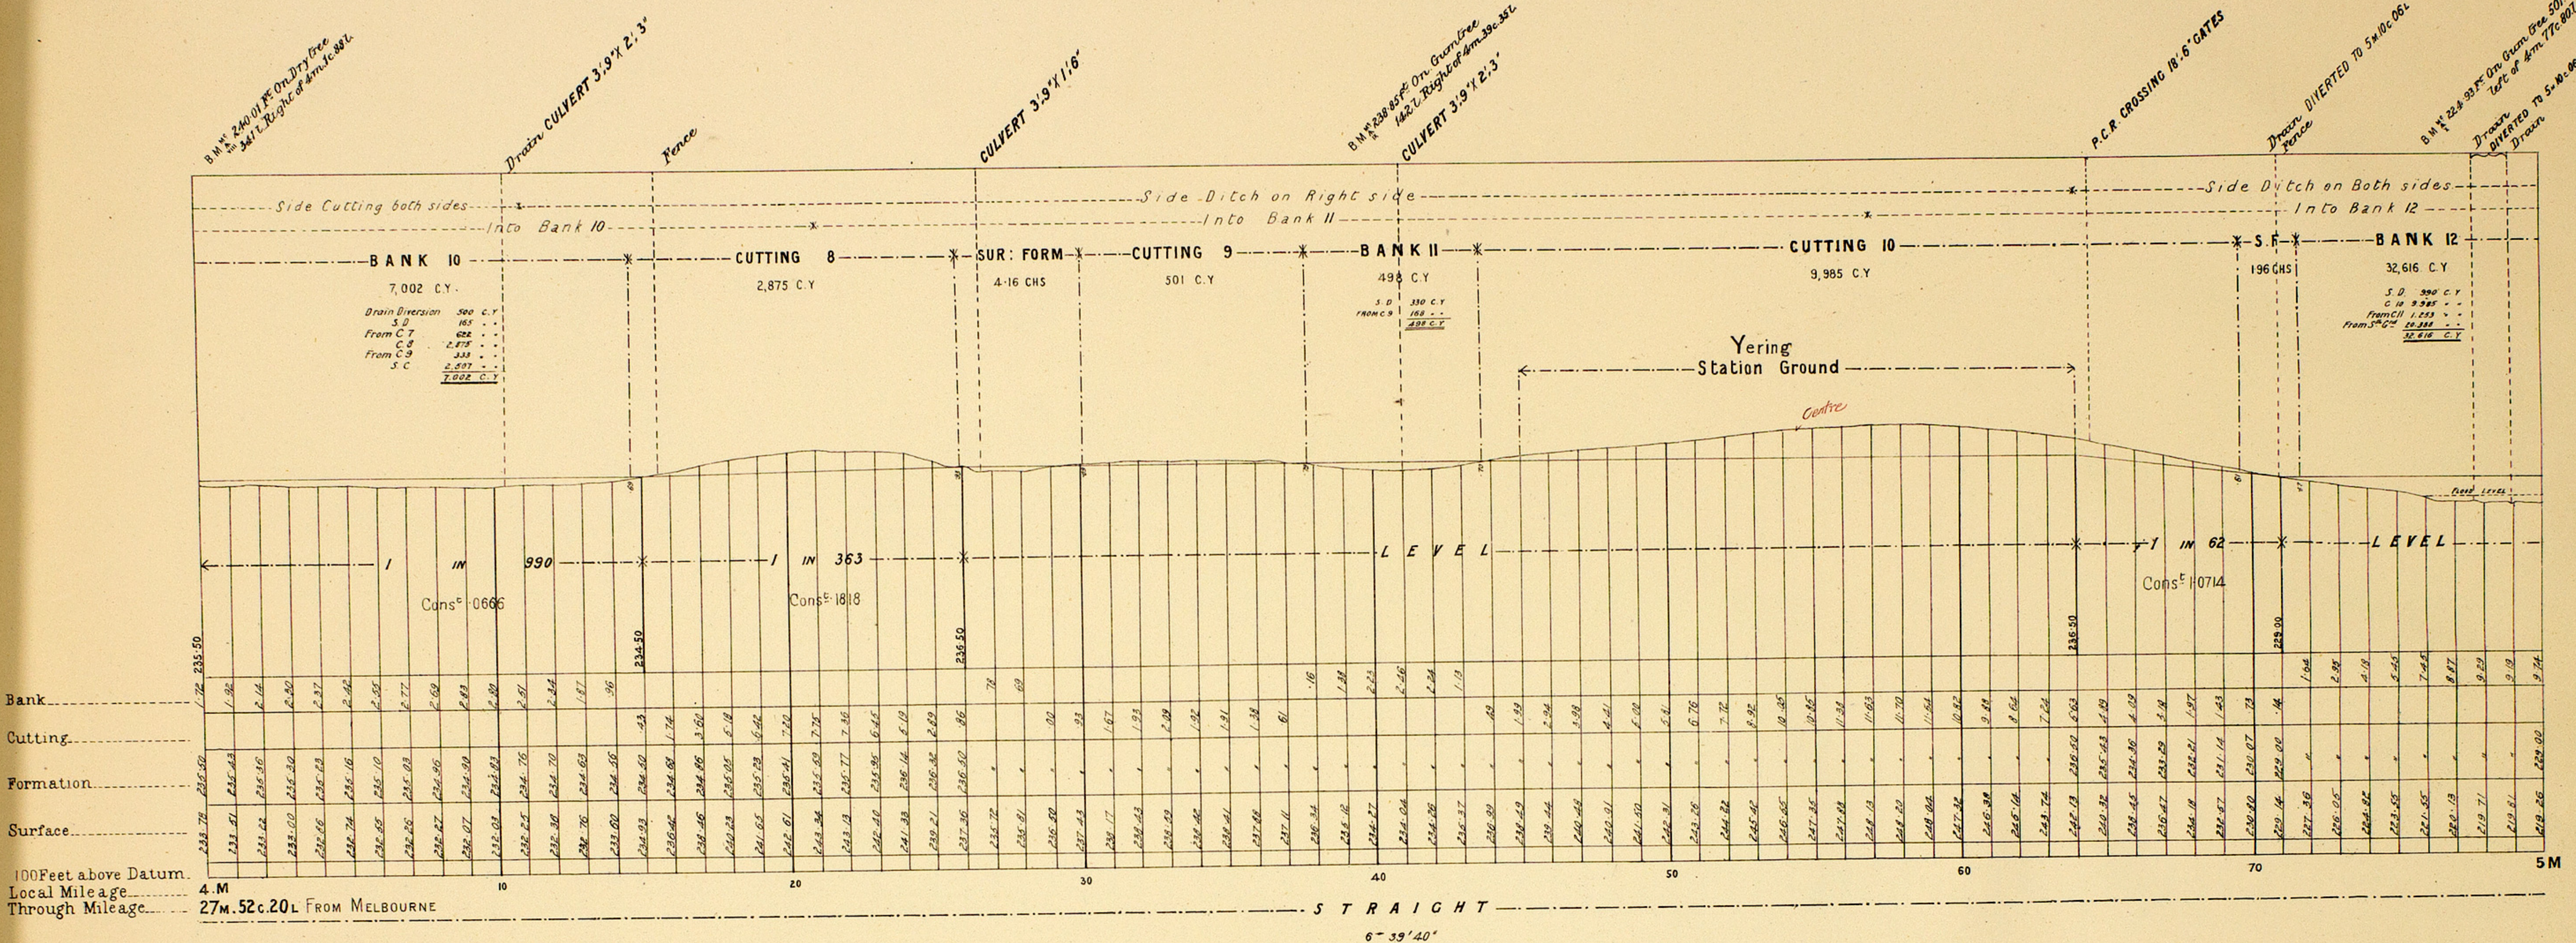





# VICTORIAN RAILWAYS, LILYDALE AND HEALESVILLE LINE

(VIA YARRA FLATS)

SCALES: (HORIZONTAL 4 CHAINS TO AN INCH.  
VERTICAL 40 FEET TO AN INCH.)

CONTRACT N<sup>o</sup> 2421.  
N<sup>o</sup> 3.

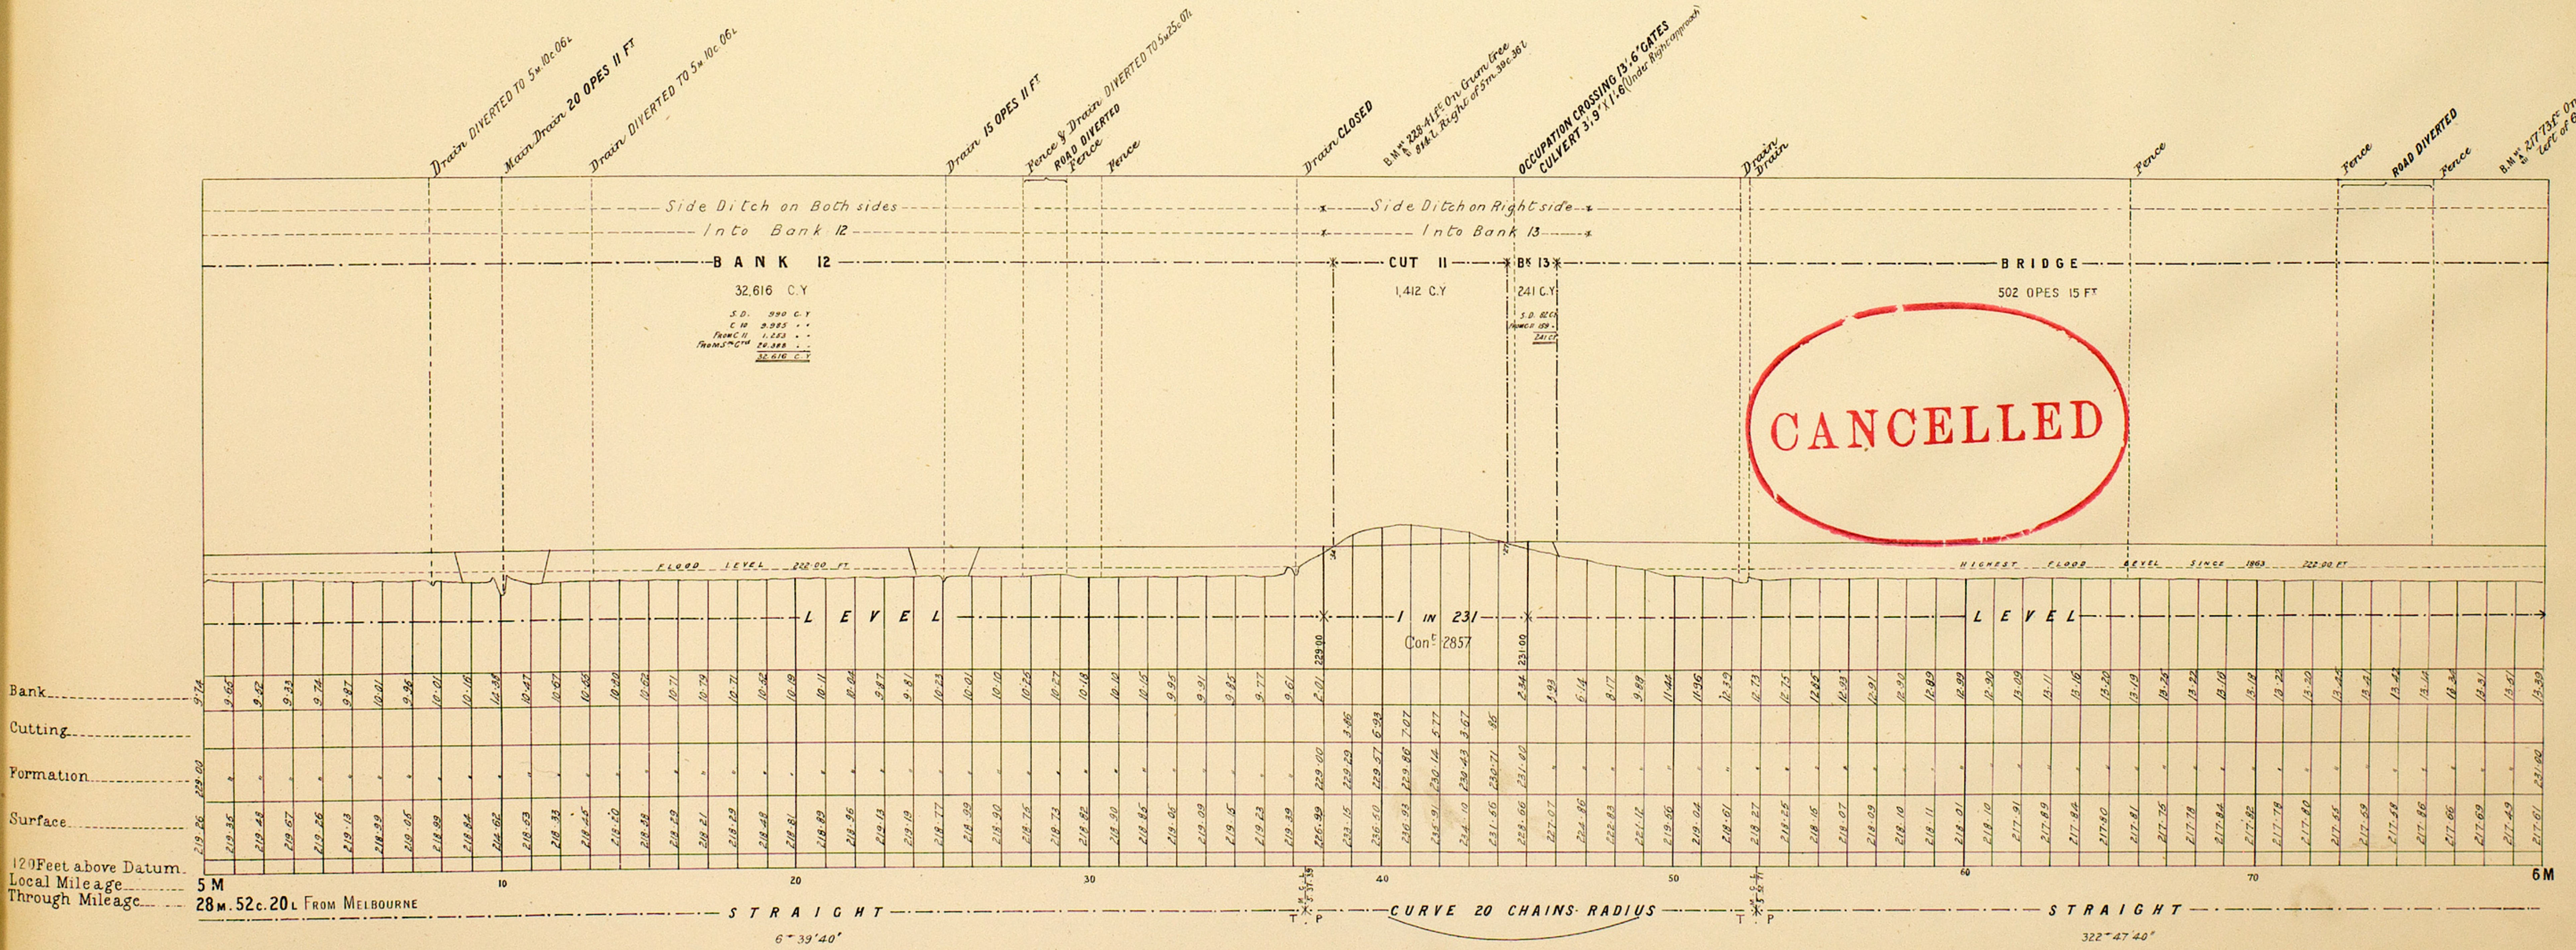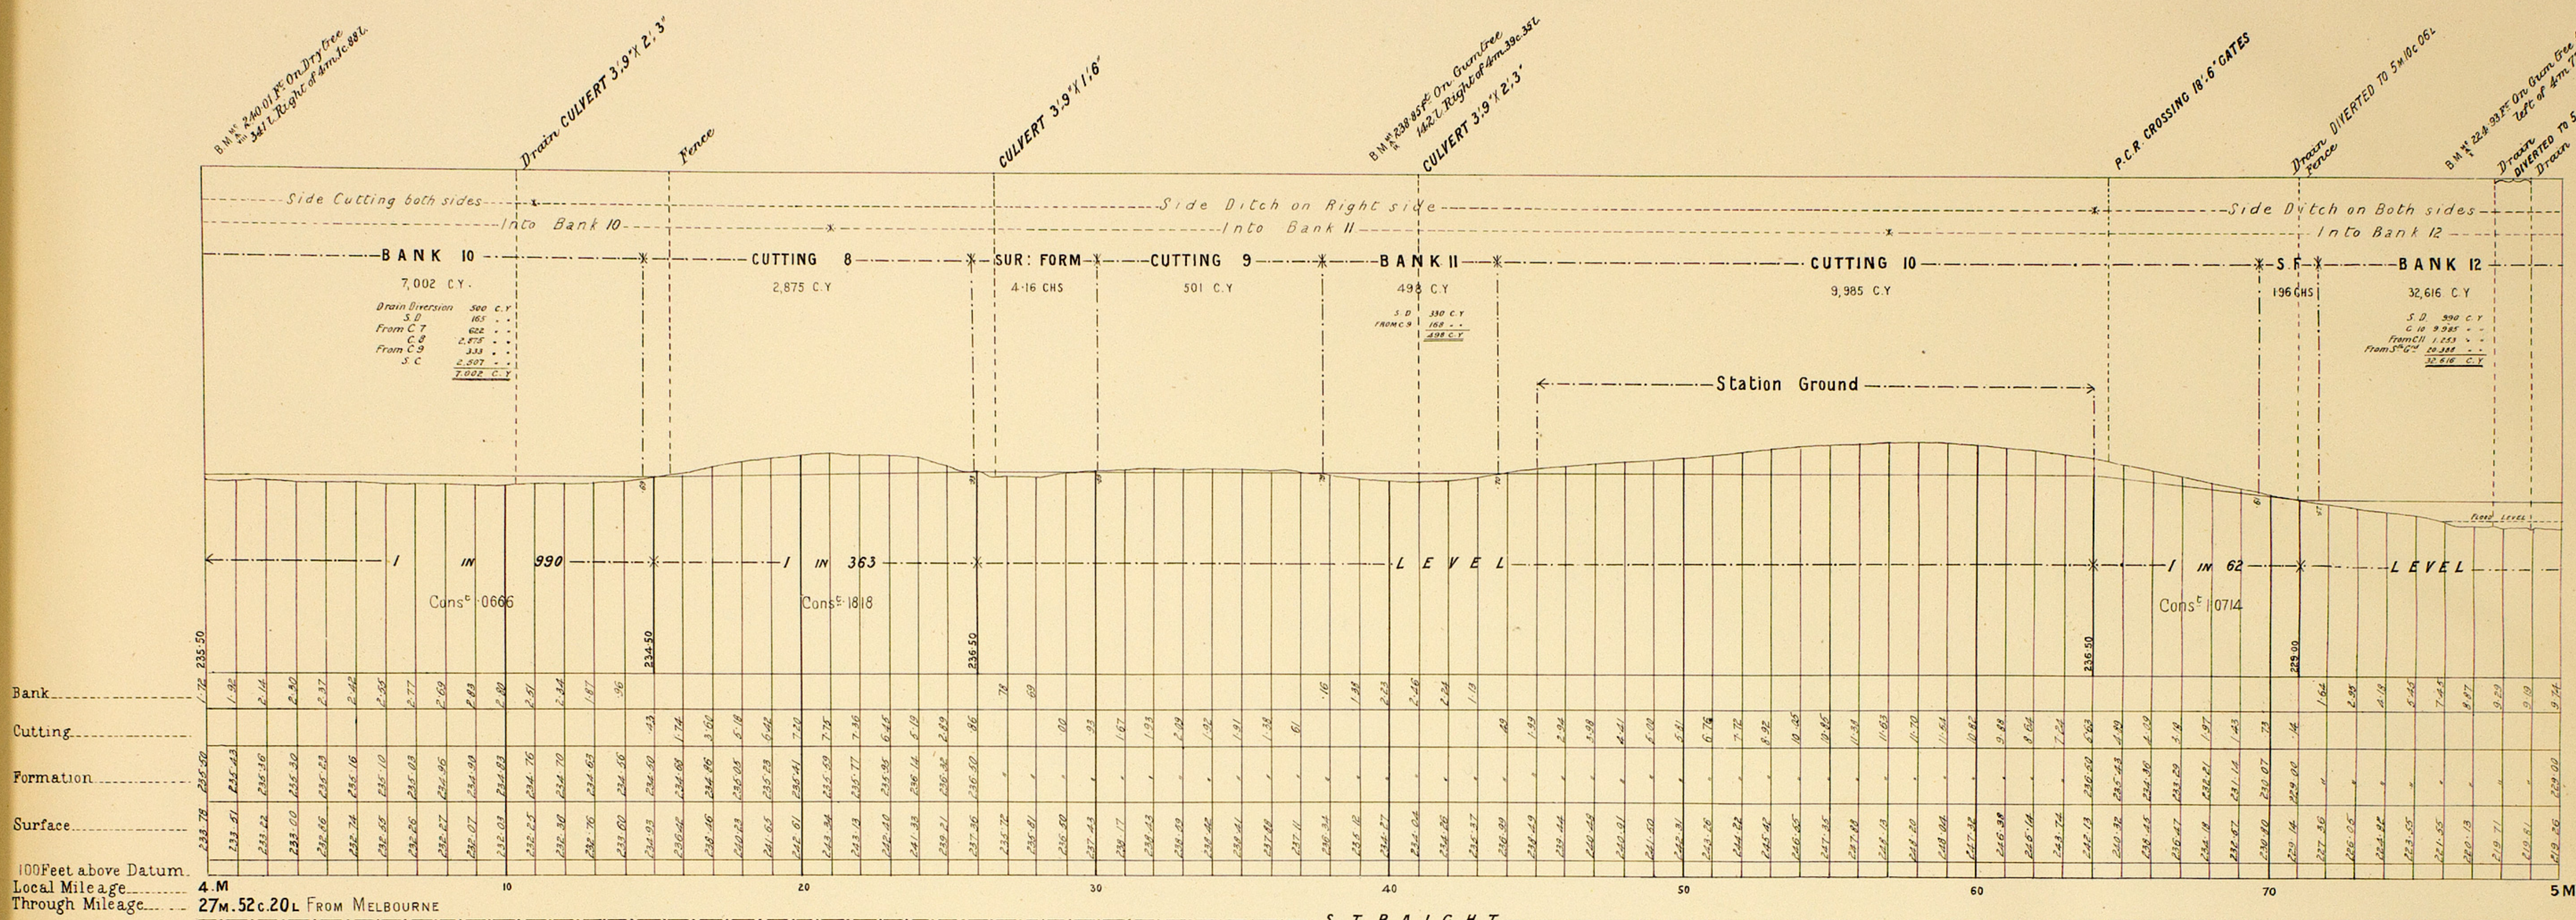





# VICTORIAN RAILWAYS.

## LILYDALE AND HEALESVILLE LINE

(VIA YARRA FLATS)

CONTRACT N<sup>o</sup> 2421.  
N<sup>o</sup> 4.\*

SCALES: (HORIZONTAL 4 CHAINS TO AN INCH.  
VERTICAL 40 FEET TO AN INCH.

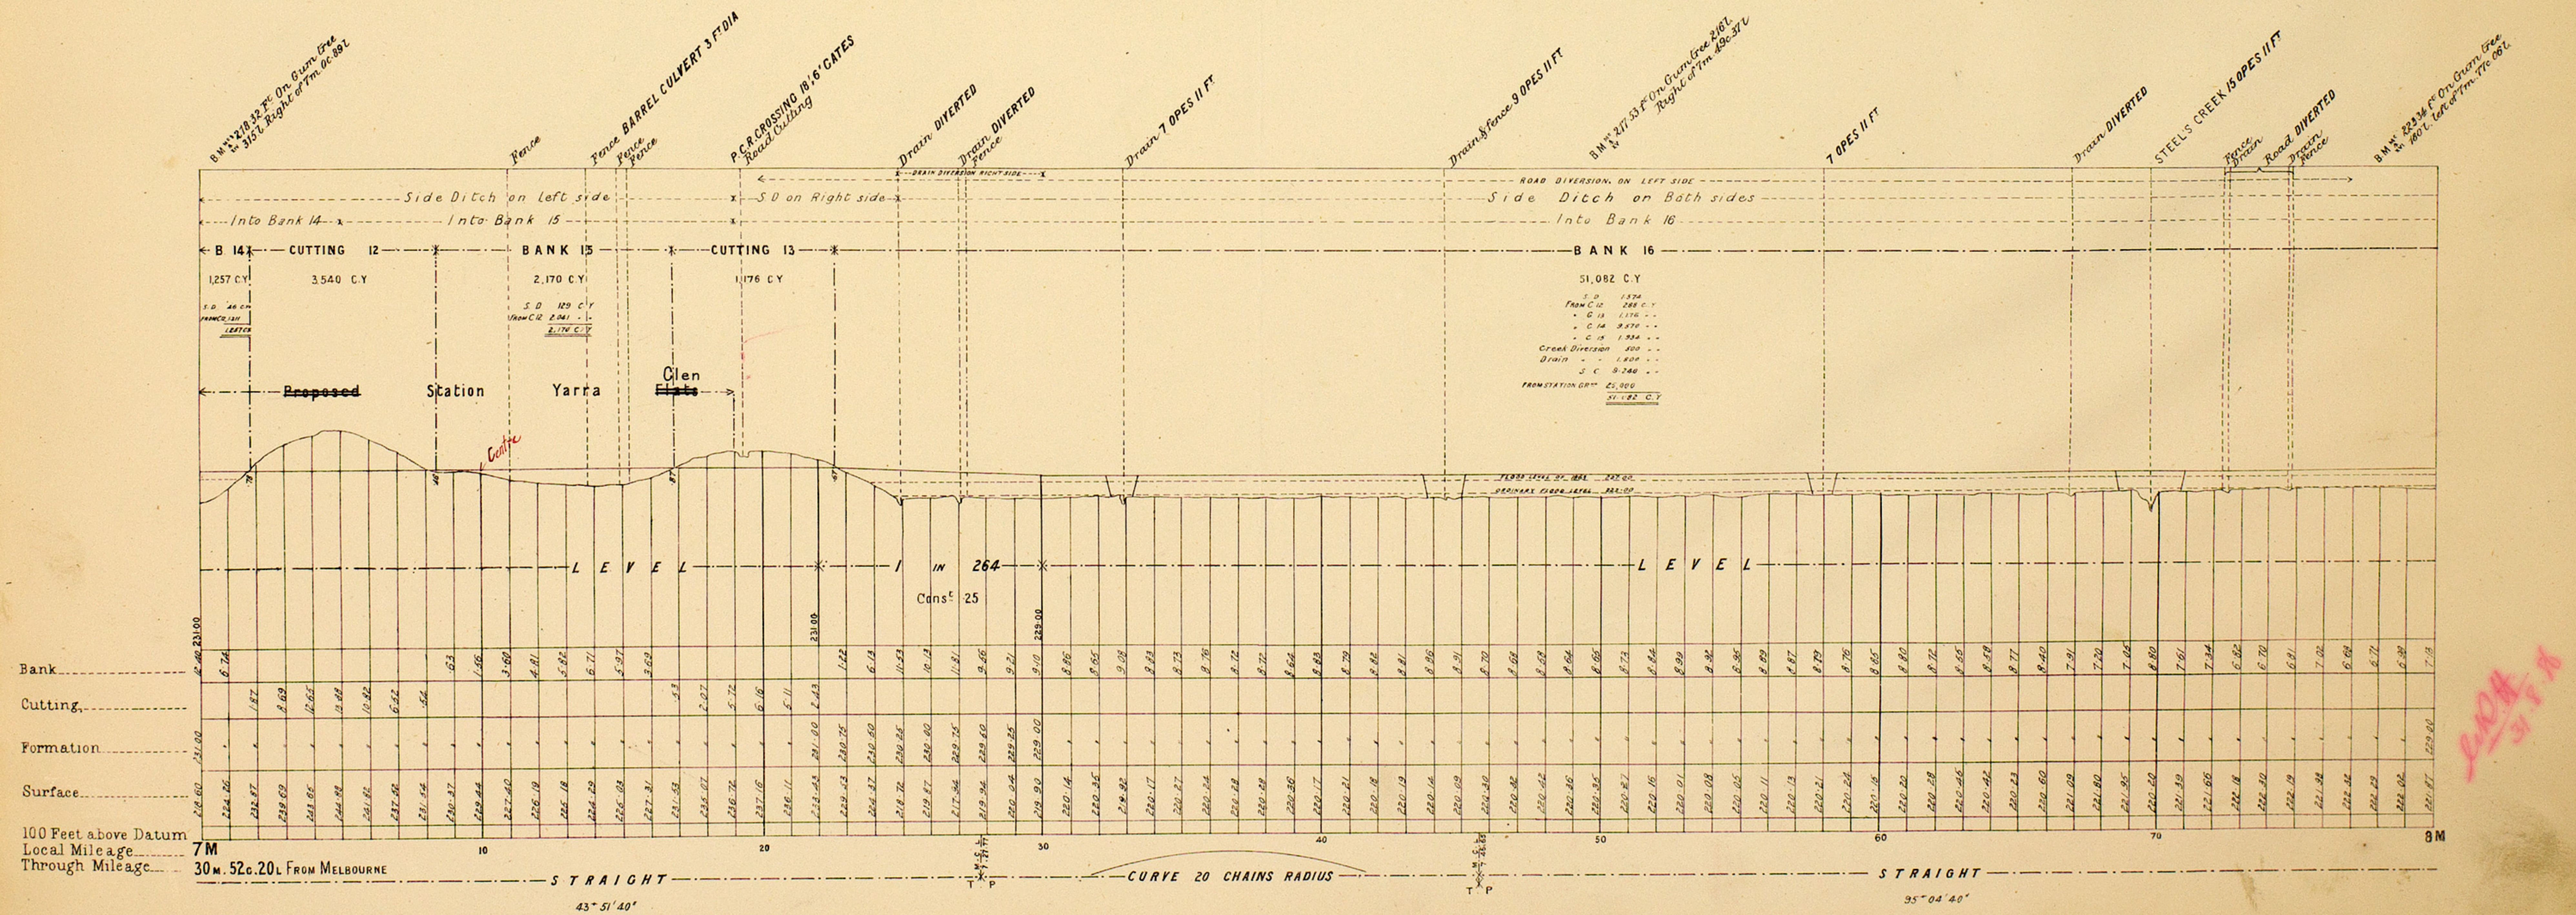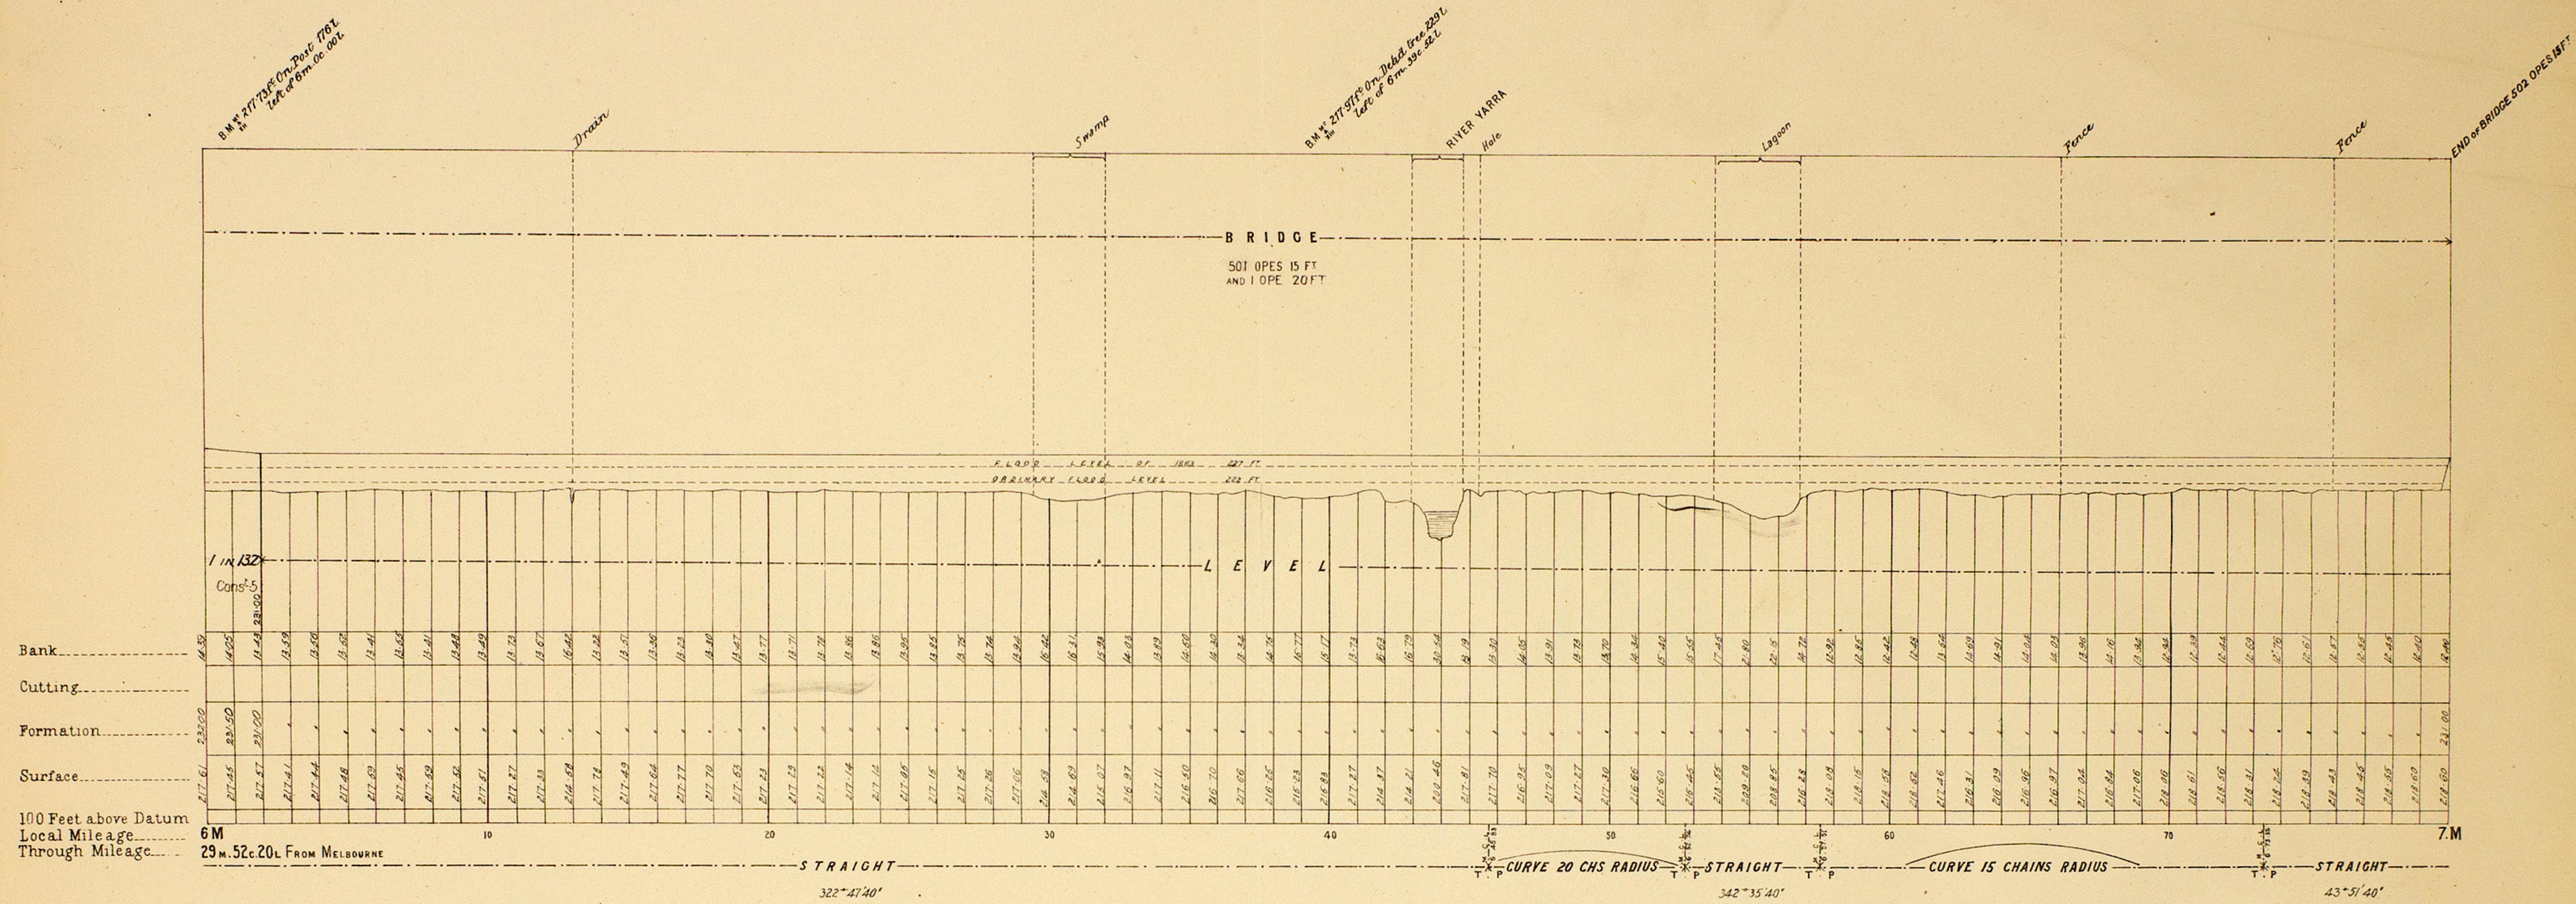




# VICTORIAN RAILWAYS, LILYDALE AND HEALESVILLE LINE (VIA. YARRA FLATS)

CONTRACT N<sup>o</sup> 2421.  
N<sup>o</sup> 4.

SCALES: { HORIZONTAL 4 CHAINS TO AN INCH.  
VERTICAL 40 FEET TO AN INCH.


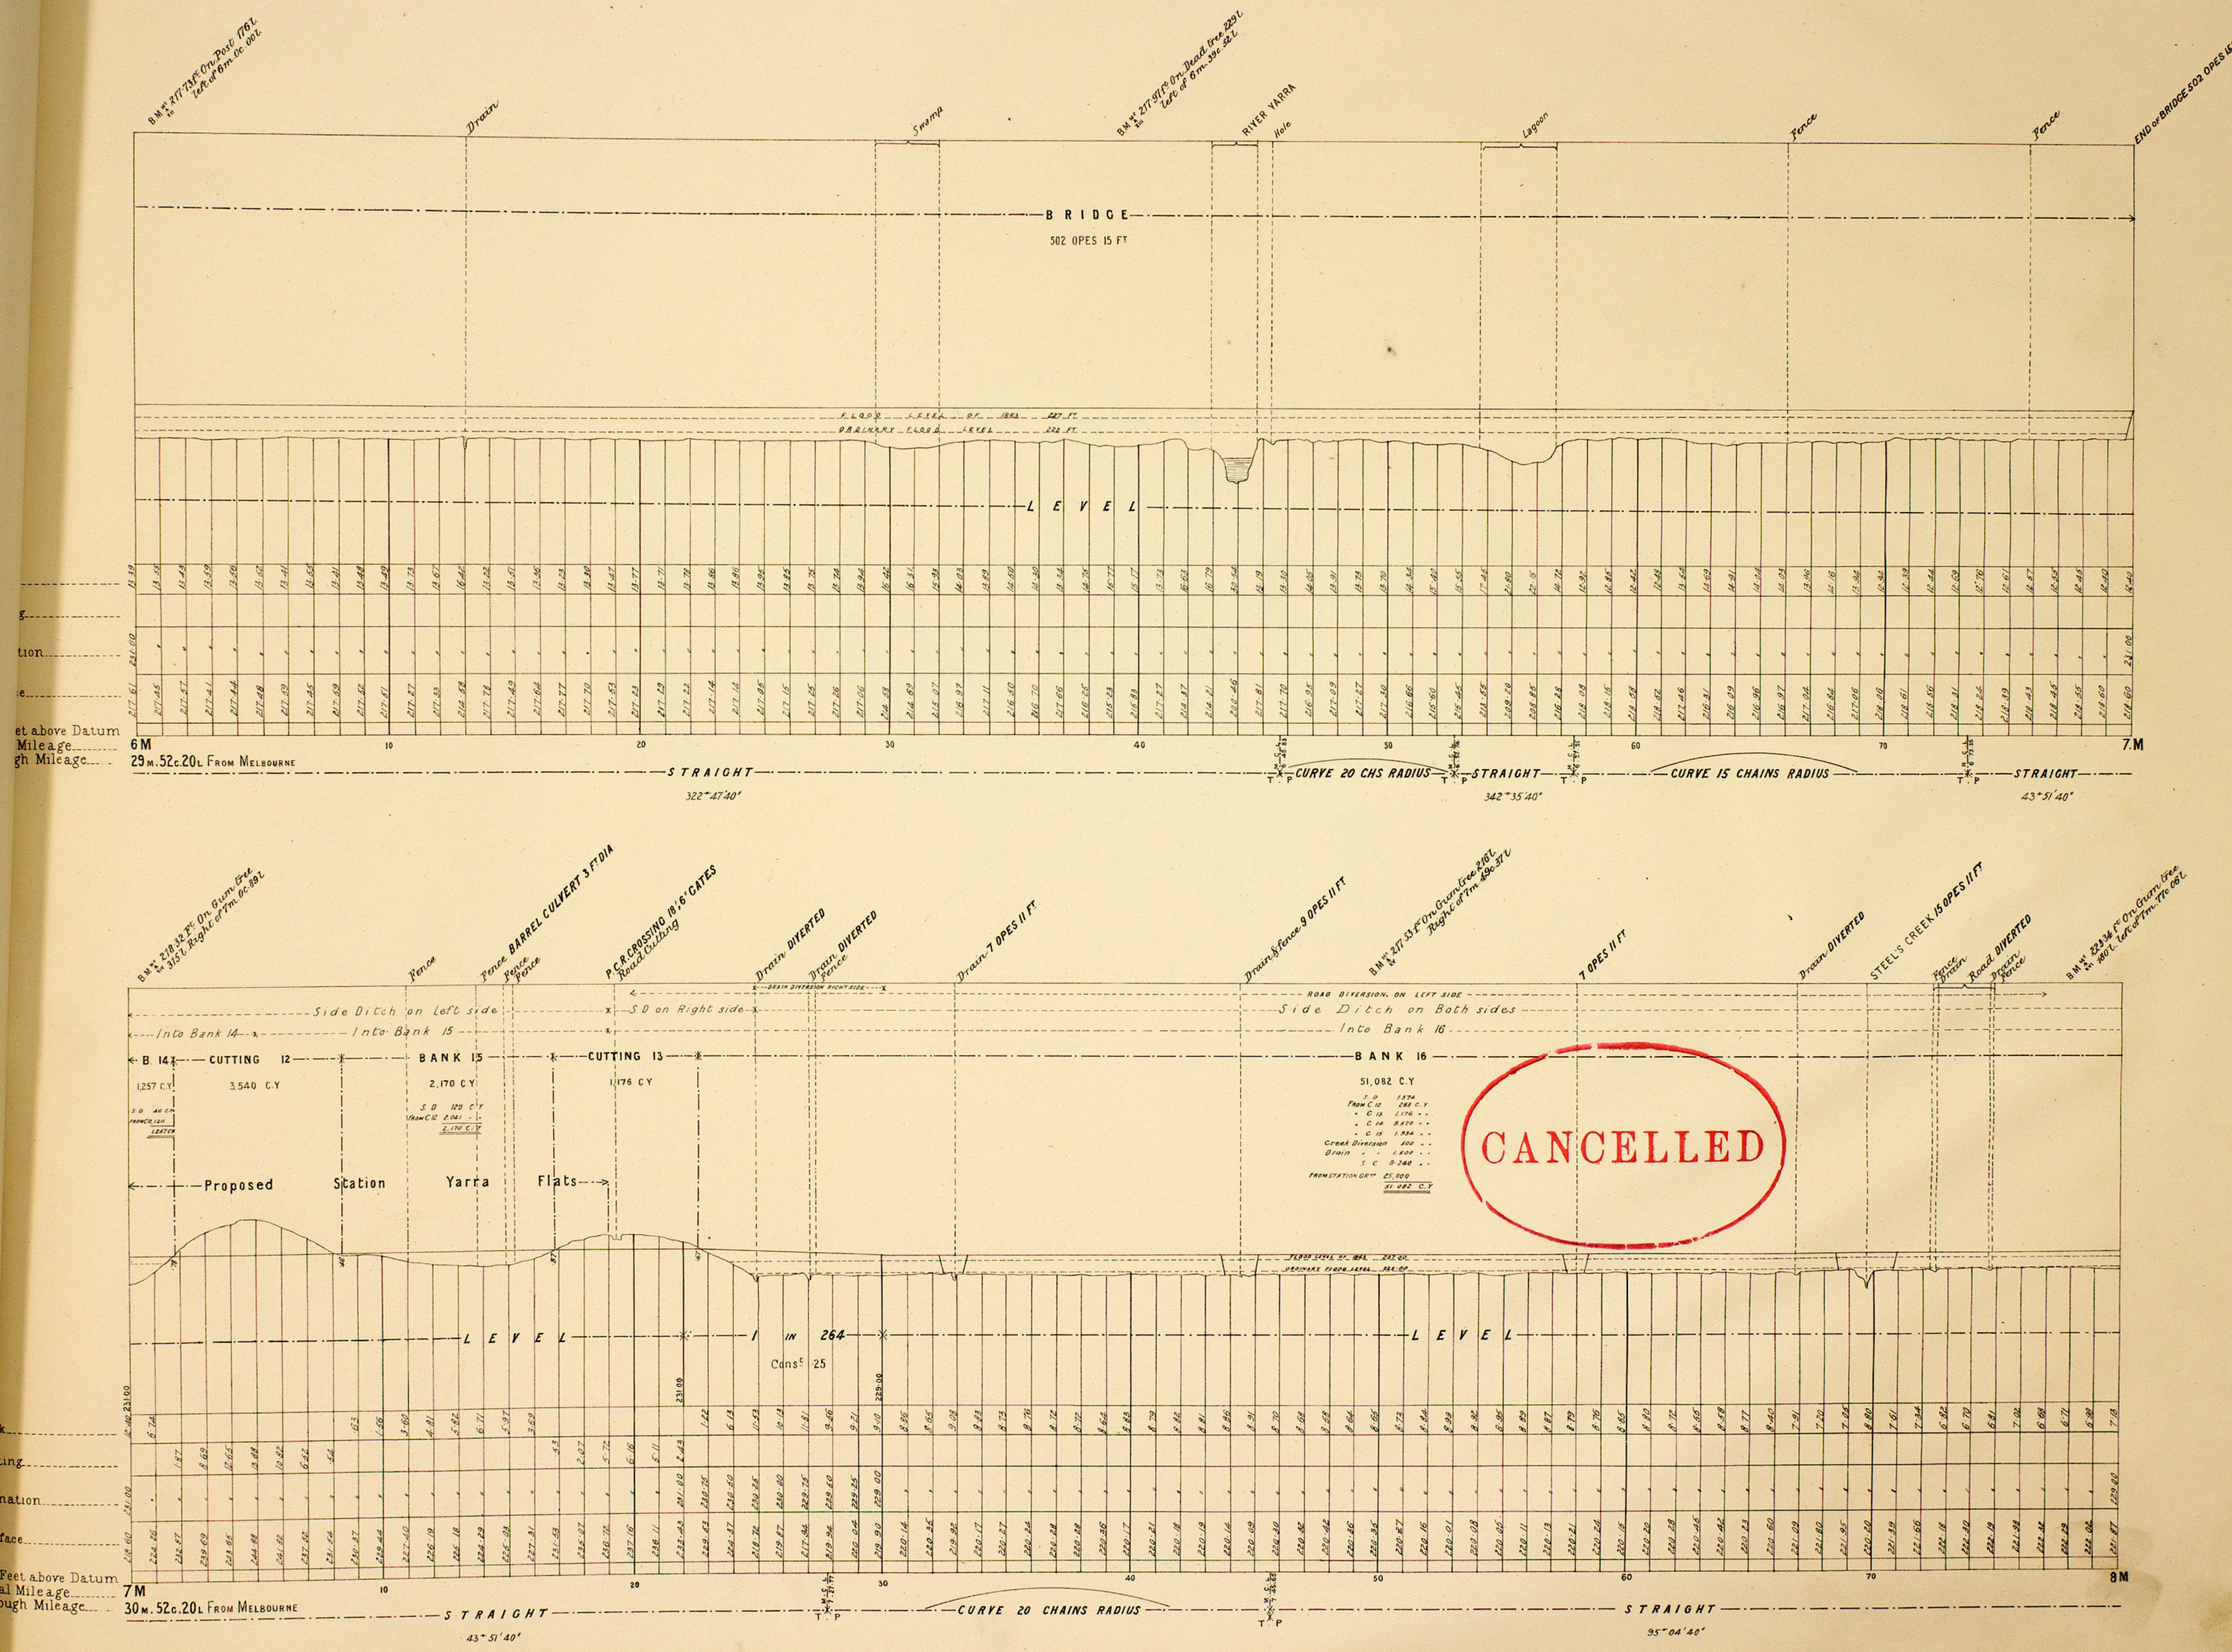




# VICTORIAN RAILWAYS, LILYDALE AND HEALESVILLE LINE (VIA YARRA FLATS)

CONTRACT N<sup>o</sup> 2421.  
N<sup>o</sup> 5.

SCALES: (HORIZONTAL 4 CHAINS TO AN INCH.  
VERTICAL 40 FEET TO AN INCH.)

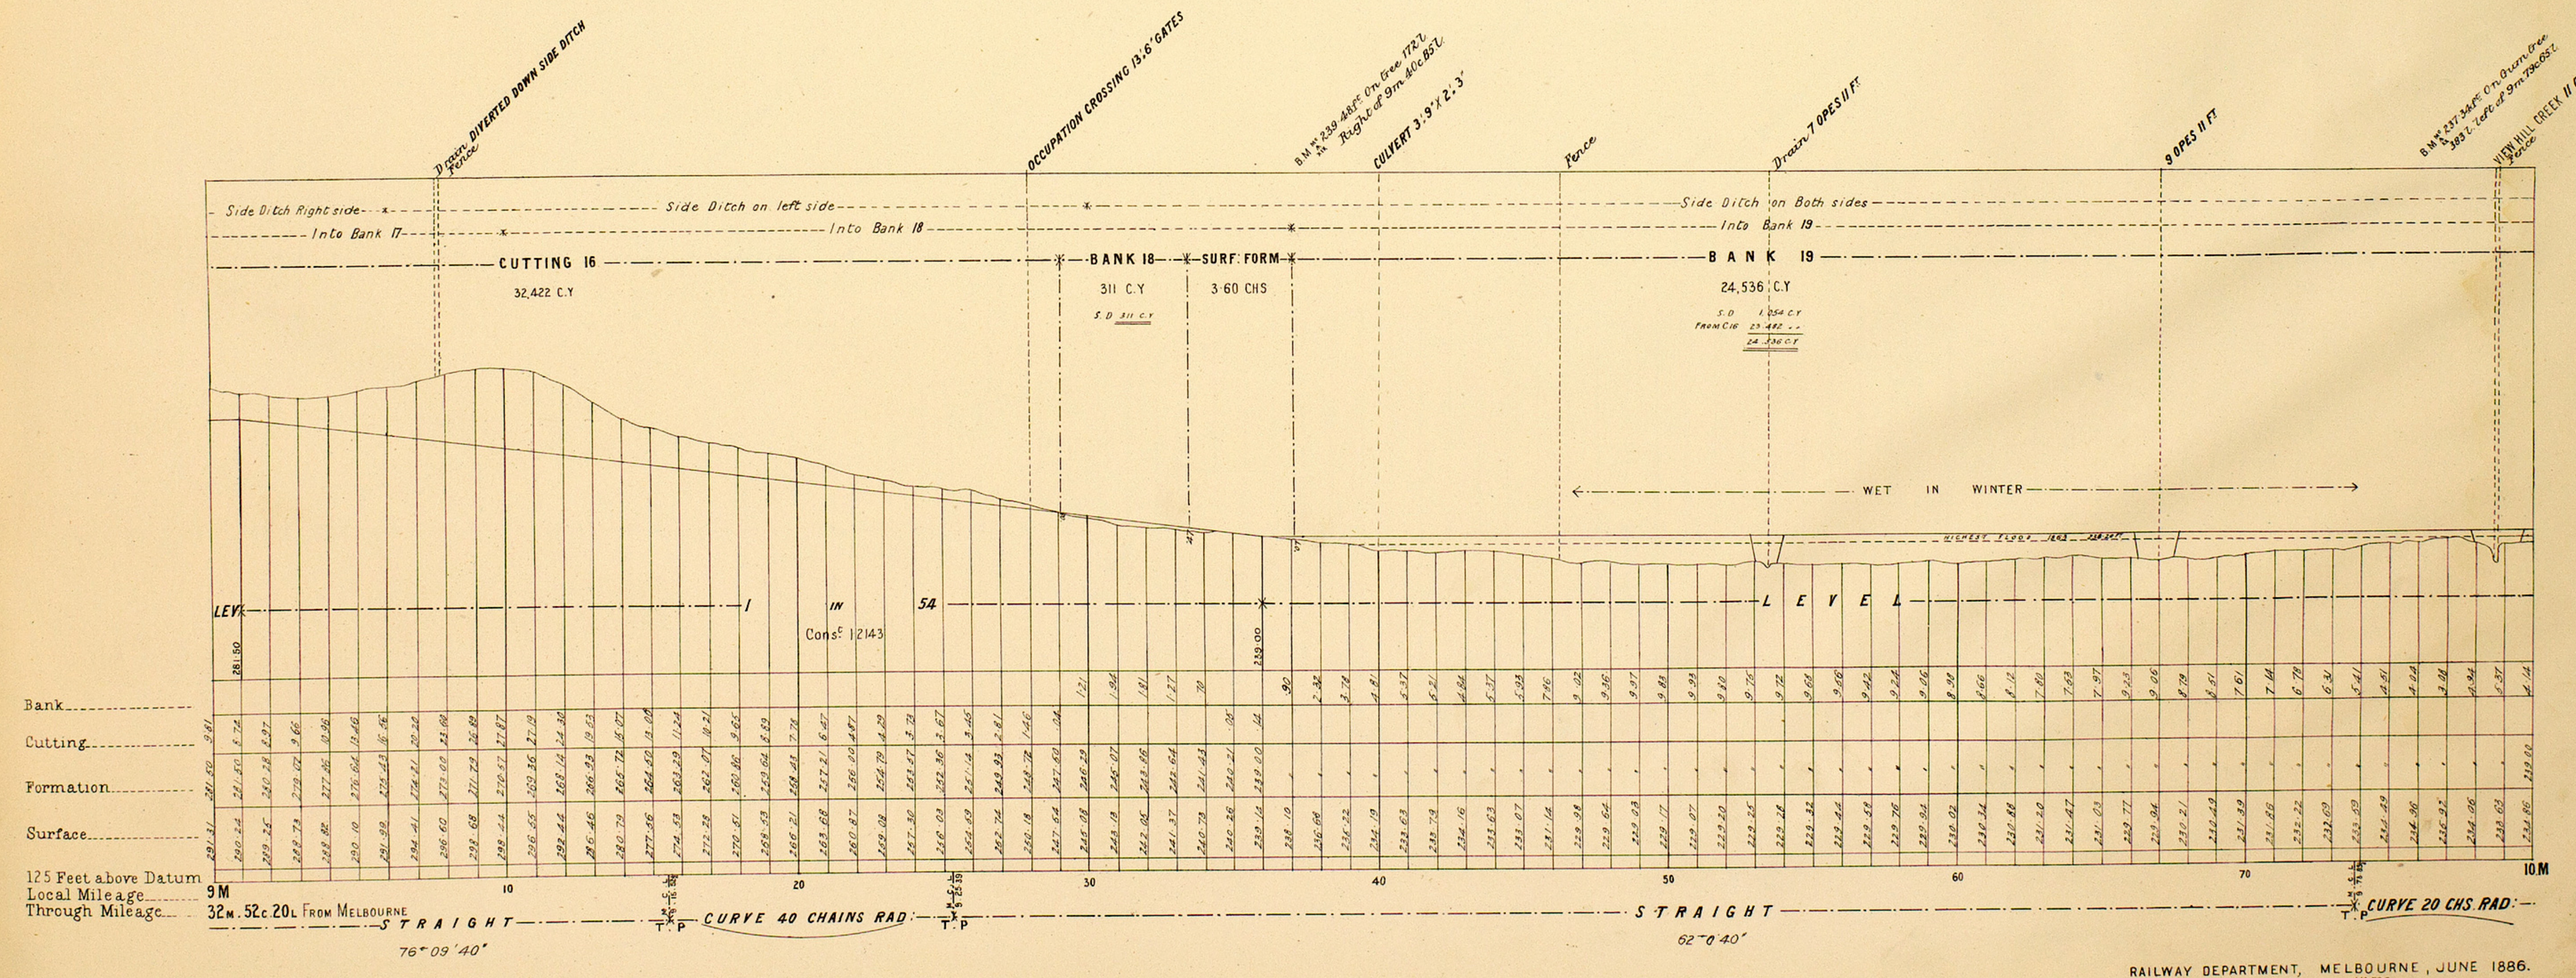
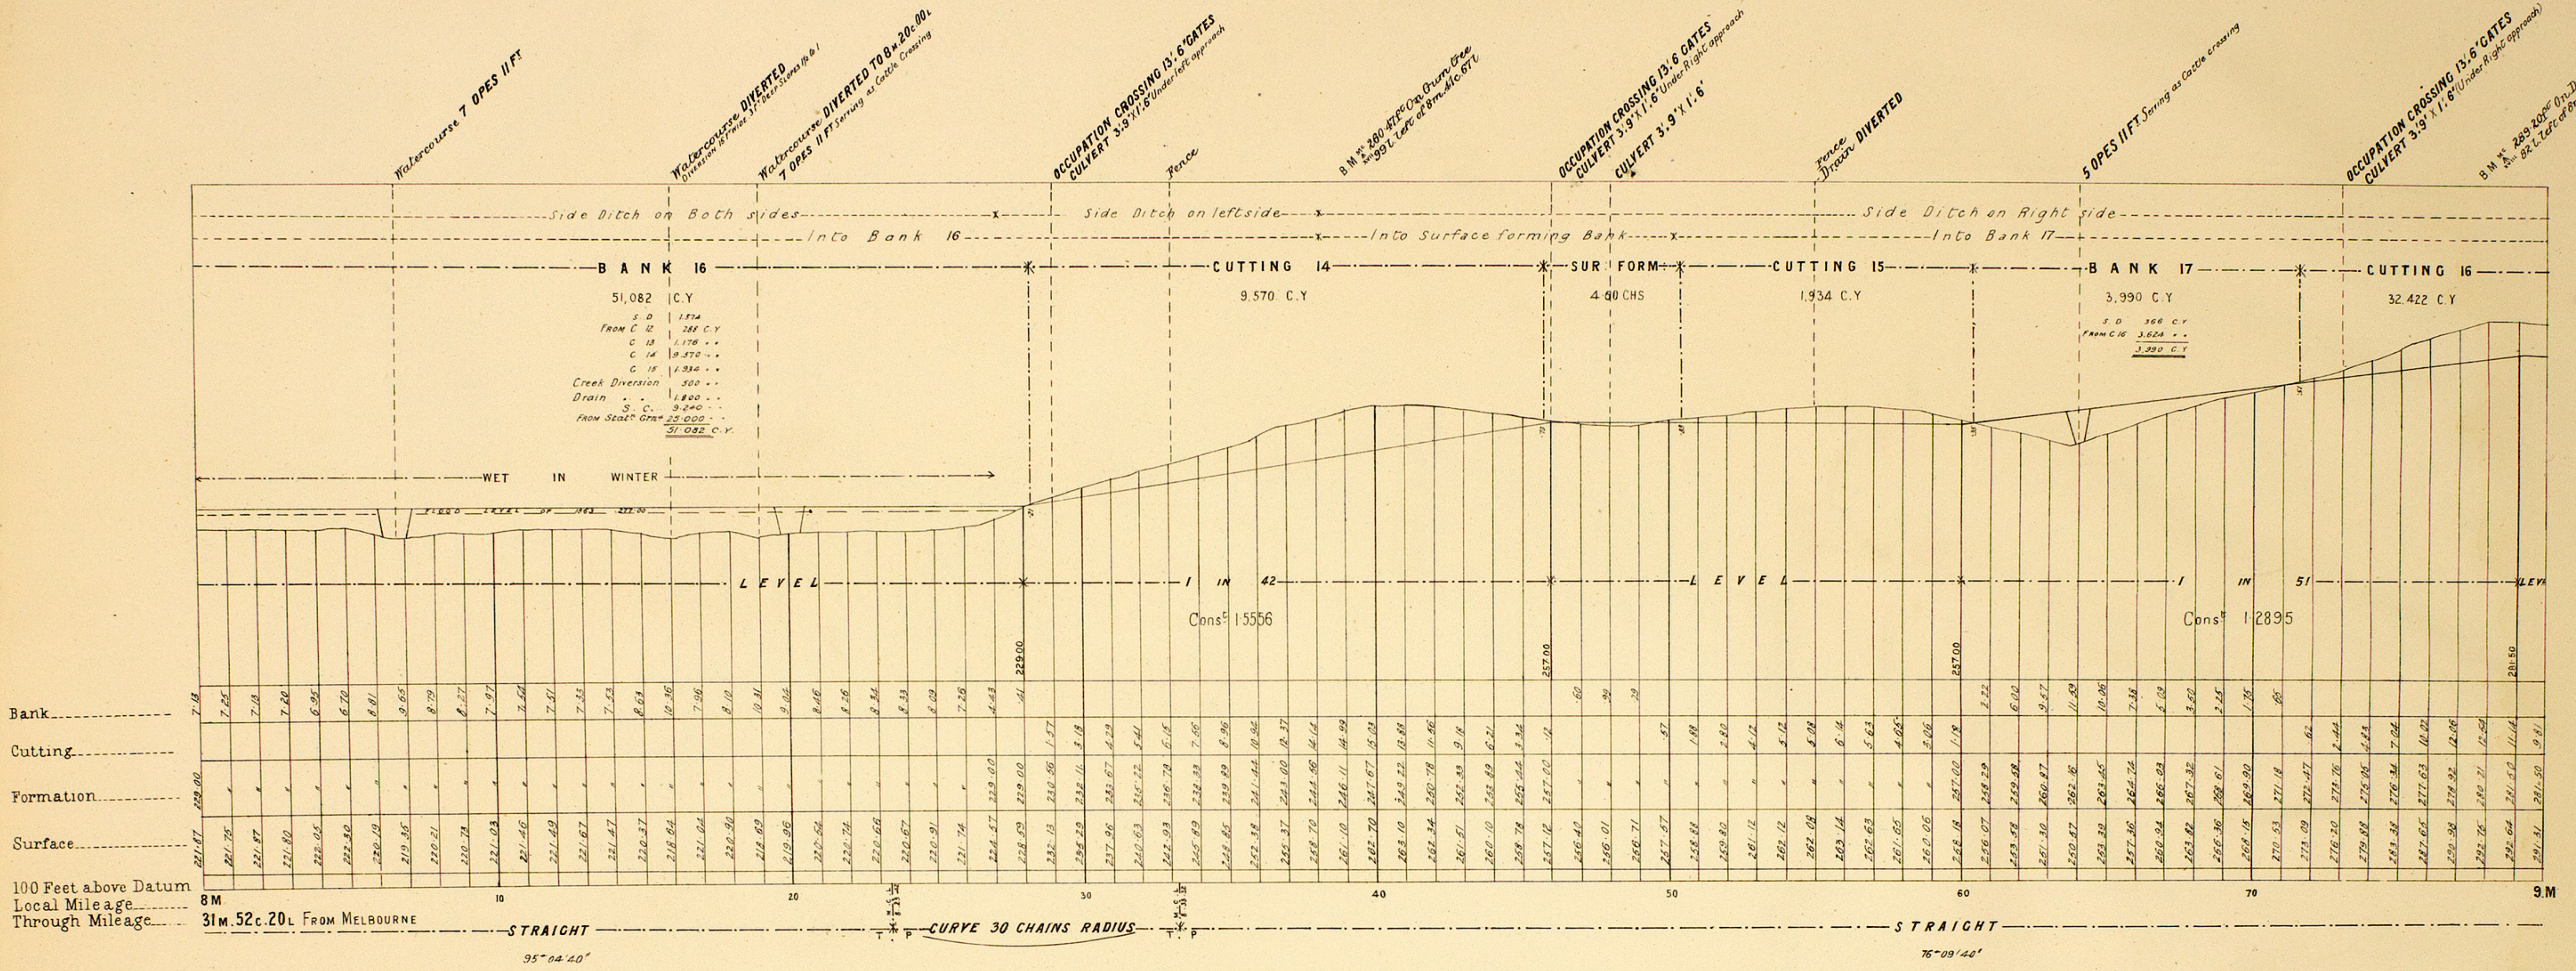




# VICTORIAN RAILWAYS, LILYDALE AND HEALESVILLE LINE (VIA YARRA FLATS)

SCALES: HORIZONTAL 4 CHAINS TO AN INCH.  
VERTICAL 40 FEET TO AN INCH.

CONTRACT N<sup>o</sup> 2421.  
N<sup>o</sup> 6.

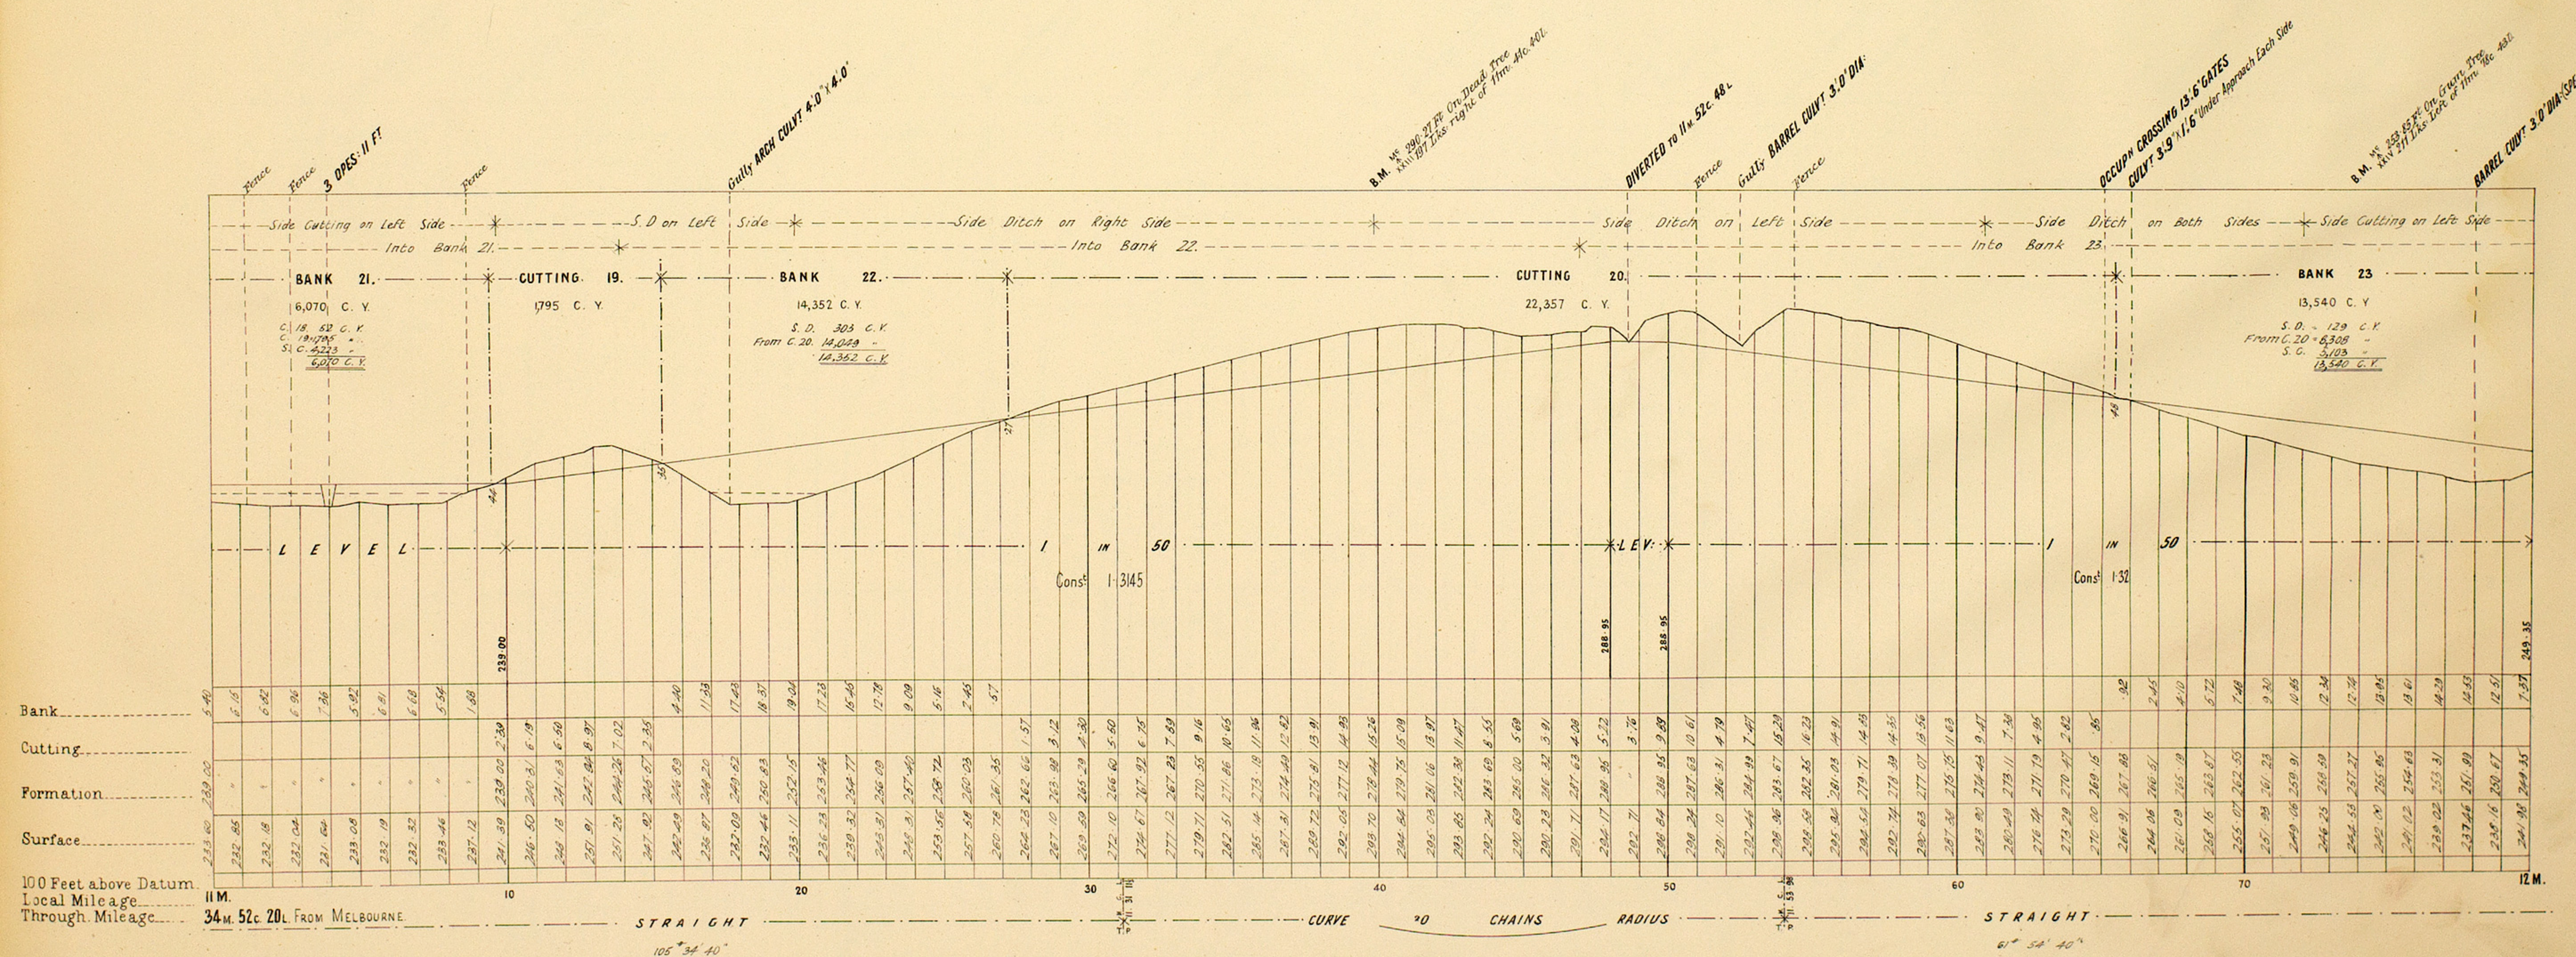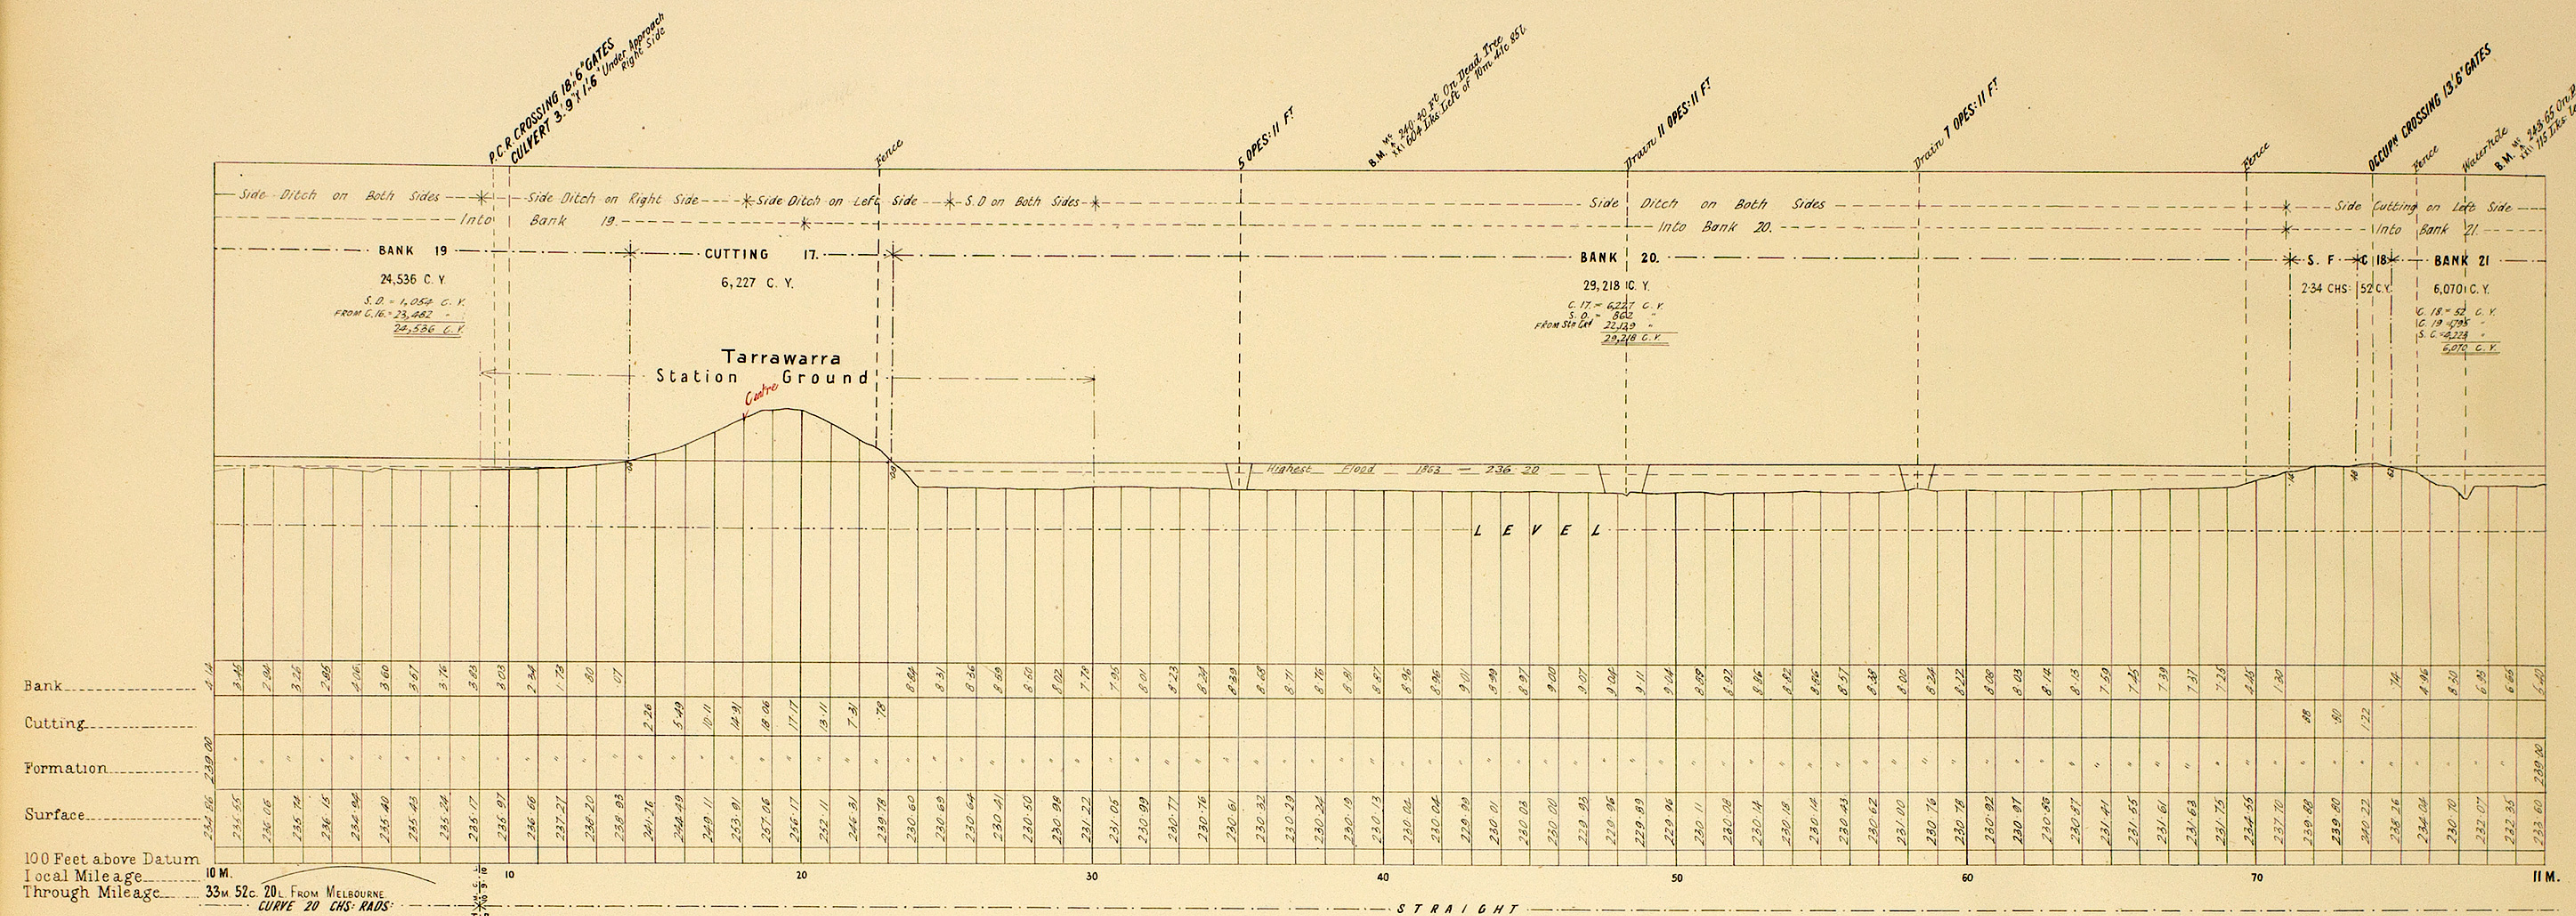




# VICTORIAN RAILWAYS, LILYDALE AND HEALESVILLE LINE (VIA. YARRA FLATS)

CONTRACT N<sup>o</sup> 2421.  
N<sup>o</sup> 7.

SCALES: HORIZONTAL 4 CHAINS TO AN INCH  
VERTICAL 40 FEET TO AN INCH

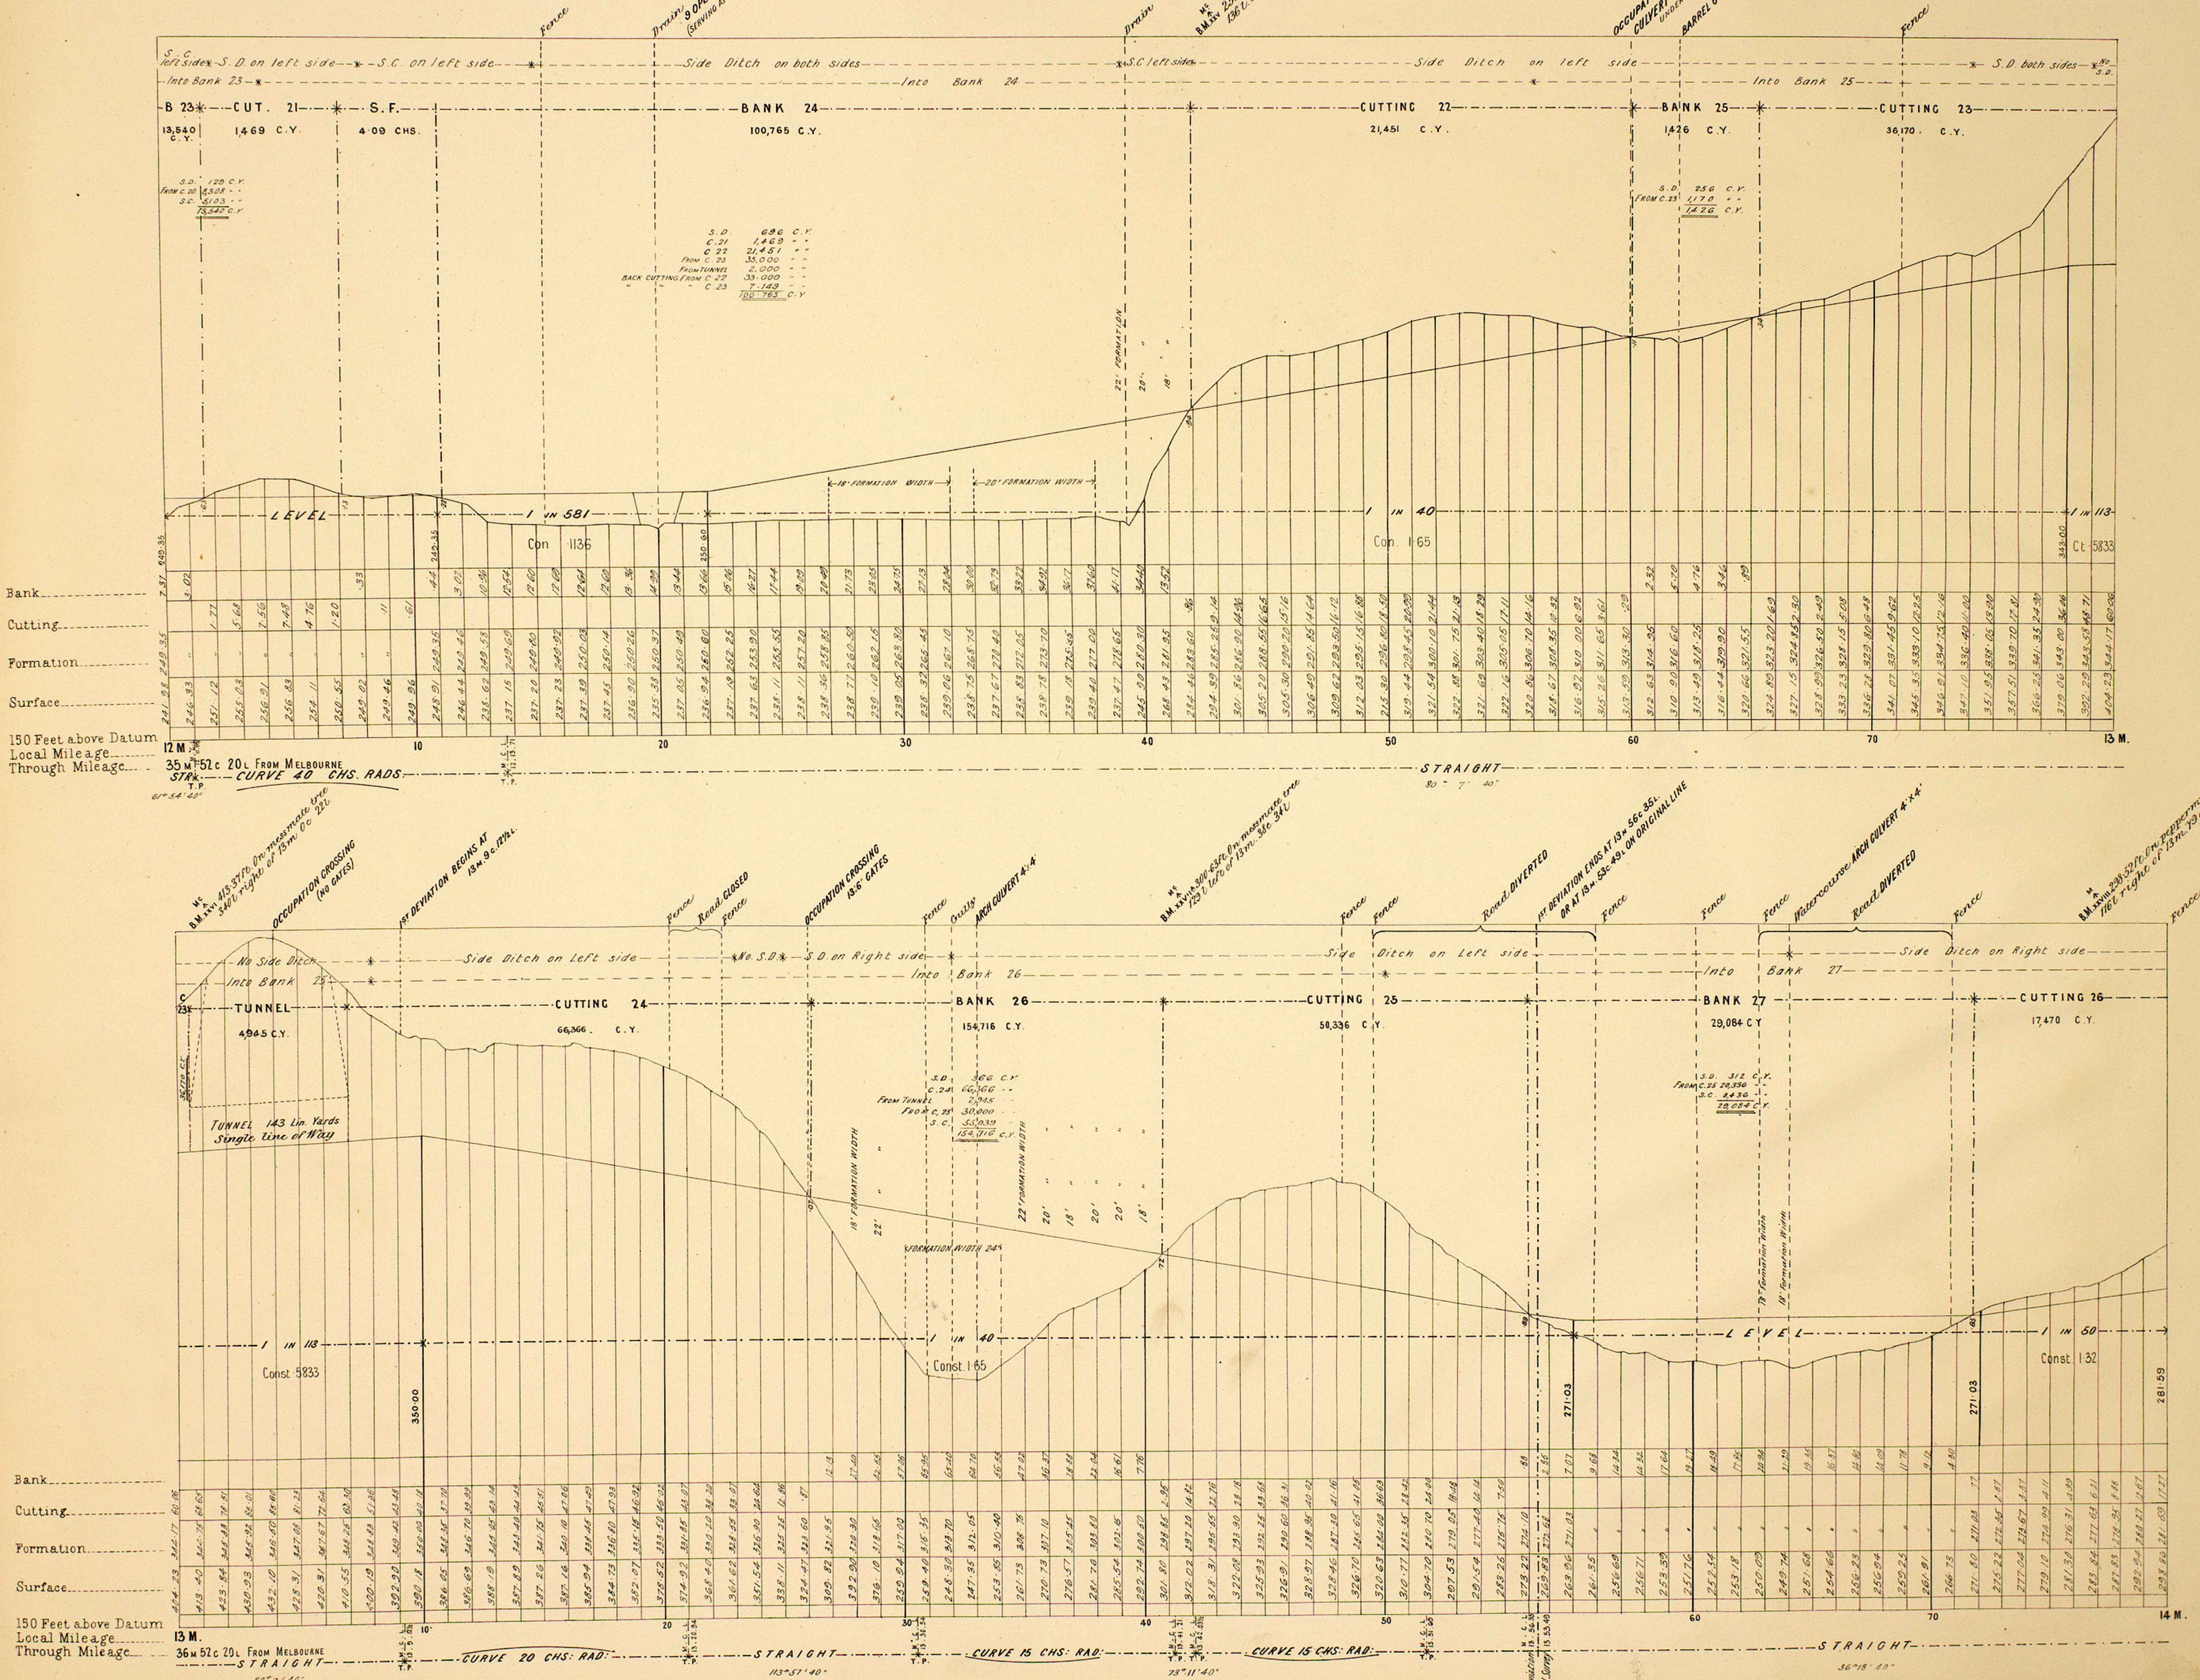



# VICTORIAN RAILWAYS, LILYDALE AND HEALESVILLE LINE (VIA YARRA FLATS)

CONTRACT N<sup>o</sup> 2421.  
N<sup>o</sup> 8.

SCALES: (HORIZONTAL 4 CHAINS TO AN INCH.  
VERTICAL 40 FEET TO AN INCH.)

