


VICTORIAN RAILWAYS,  
YACKANDANDAH AND BEECHWORTH LINE.

SCALE 10 CHAINS TO AN INCH

CONTRACT N<sup>o</sup> 3650.  
N<sup>o</sup> 3.

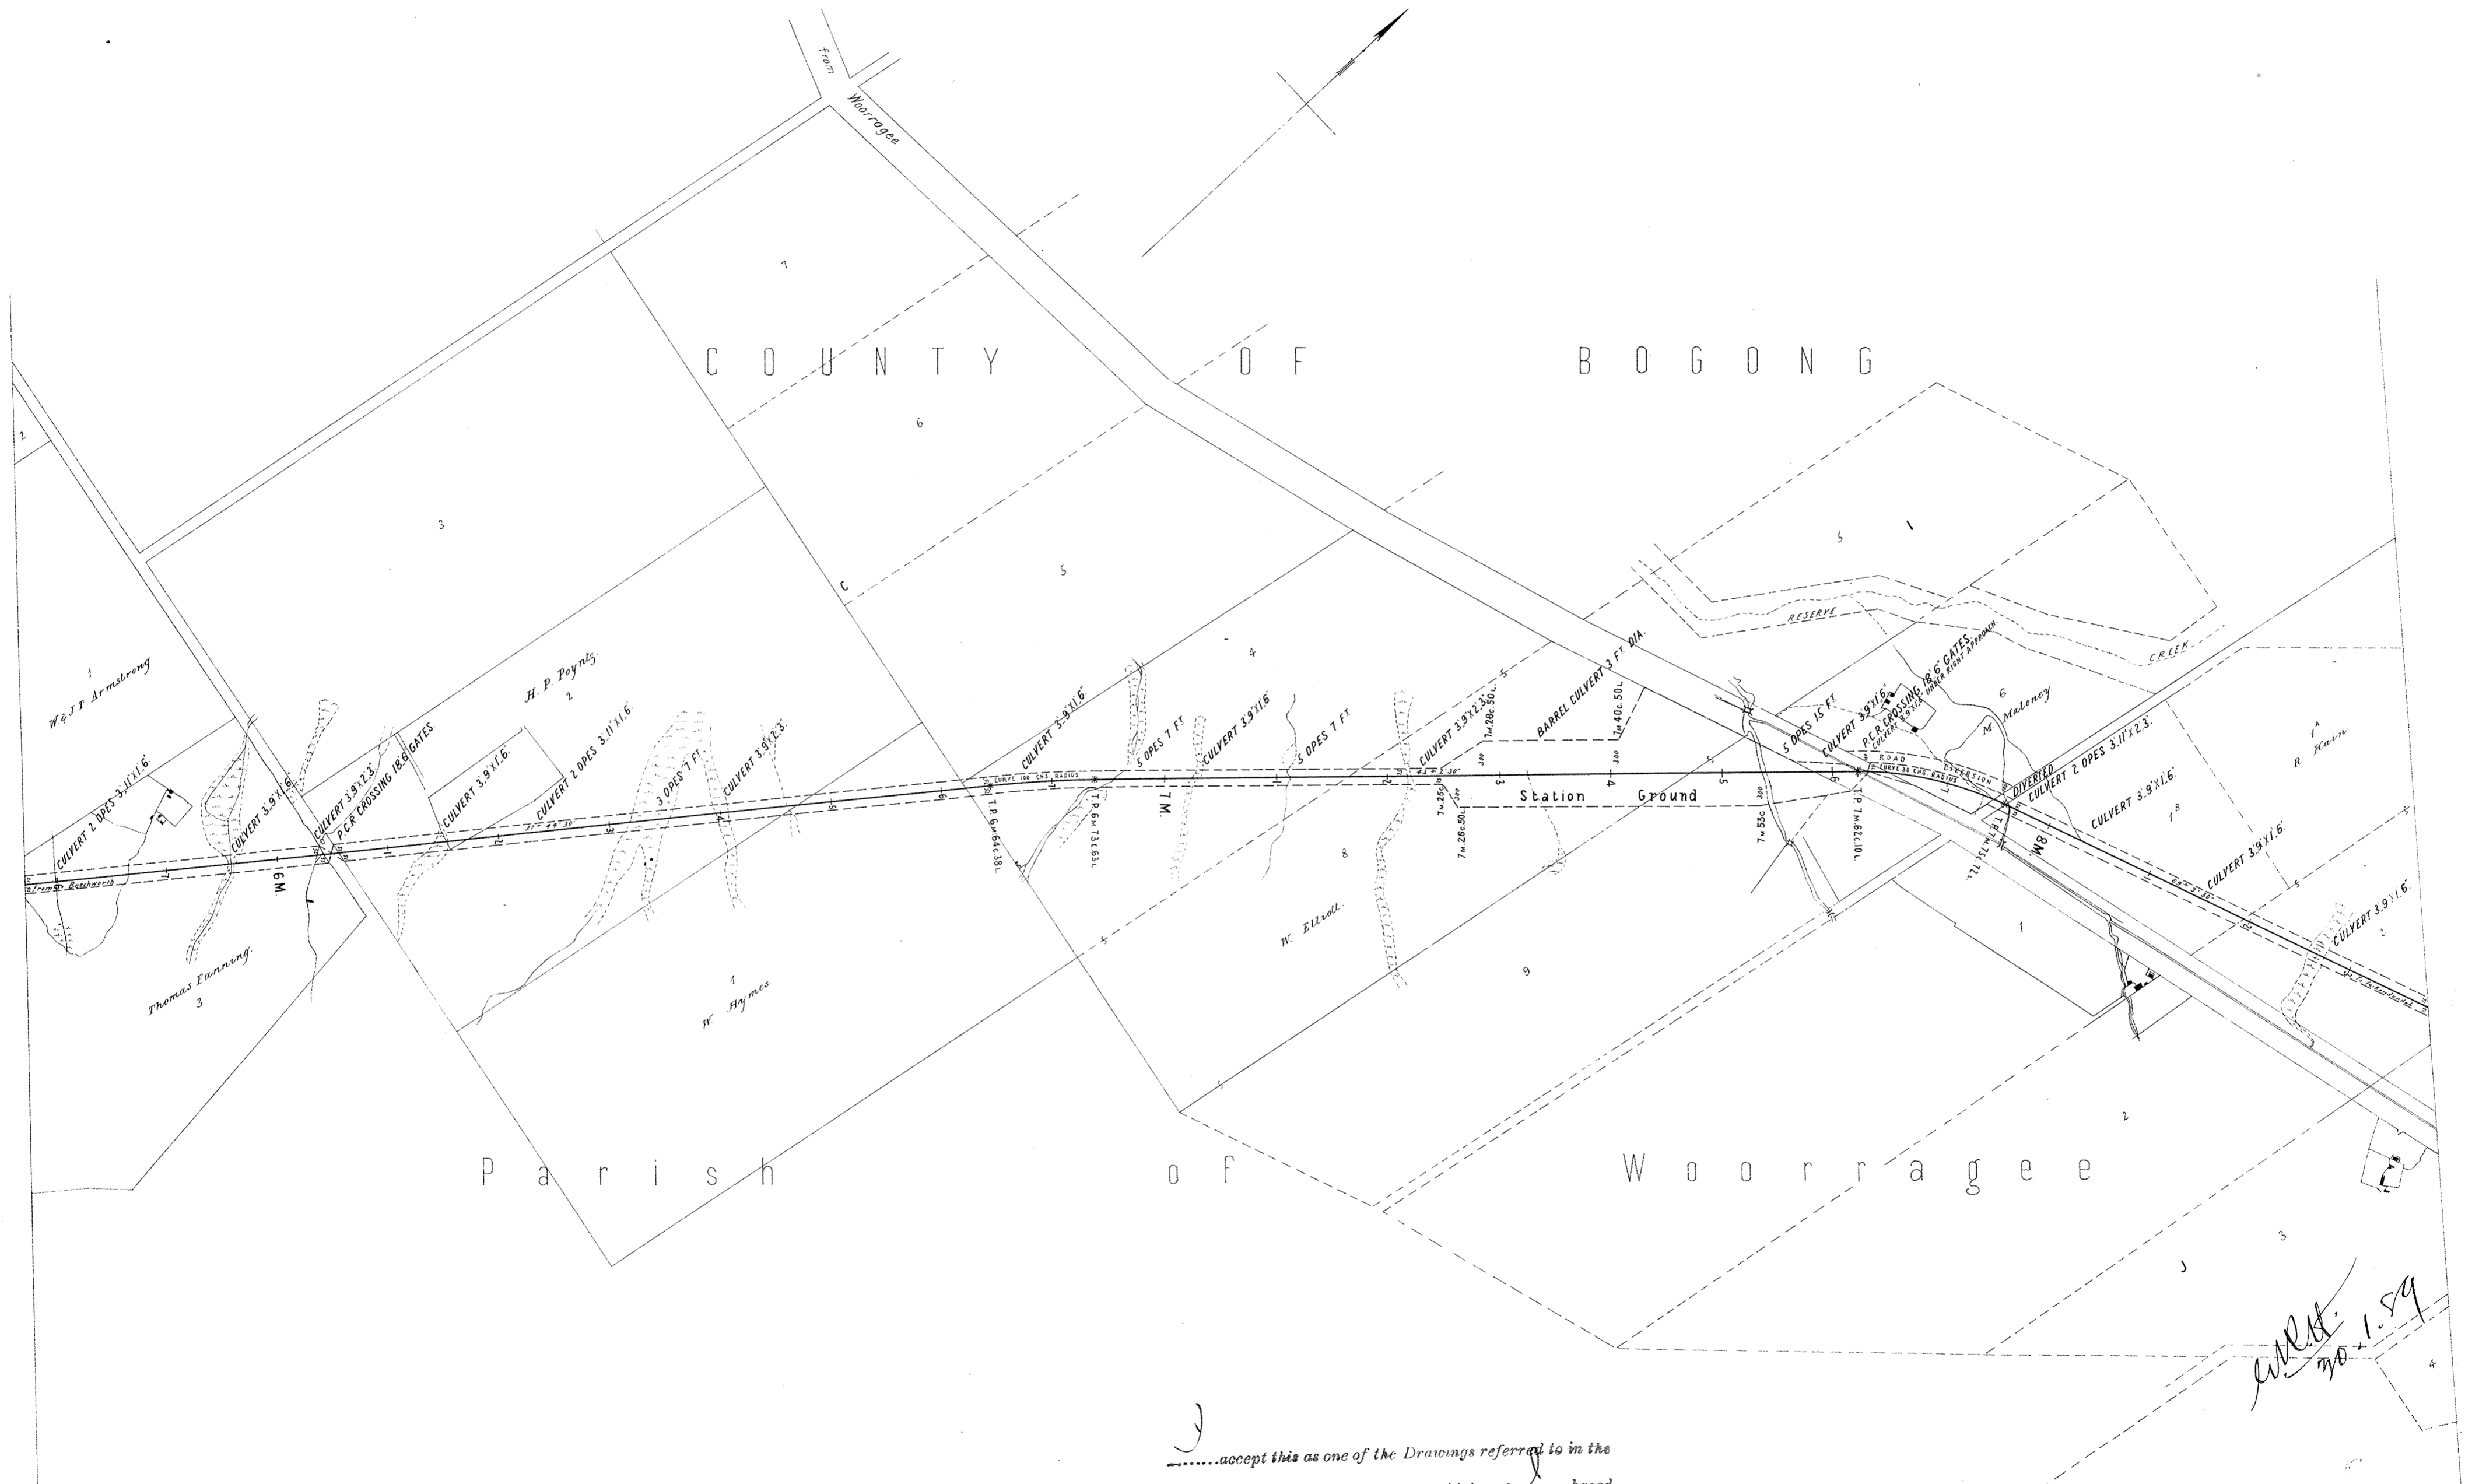

I accept this as one of the Drawings referred to in the  
Specification and Conditions upon which I based  
My Tender Dated the 2<sup>nd</sup> day of March 1884  
Signature of Contractor *George Pallett*  
Witness to Signature *A. Macdonald*  
Date *20/3/84*

