



NOTE: Contractors must form their own judgment as to the nature of the excavations, fillings, and other information shown on these sections, and the Surveyors' notes but are not guaranteed as correct, and the Corporation will not incur any responsibility in respect thereof.

The figures under the description of the Curves at the bottom of the Section denote the super-elevation of the outer rail; Speed 30 miles an hour.

# VICTORIAN RAILWAYS, YACKANDANDAH AND BEECHWORTH LINE

SCALES: (HORIZONTAL) 4 CHAINS TO AN INCH.  
(VERTICAL) 40 FEET TO AN INCH.

...accept this as one of the Drawings referred to in the Specification and Conditions upon which...  
Tender Dated the 27th day of July 1889  
Signature of Contractor *George Pallitt*  
Witness to Signature *D. Macdonald*  
Date *27/7/89*  
**CONTRACT N° 3650**  
N° 1

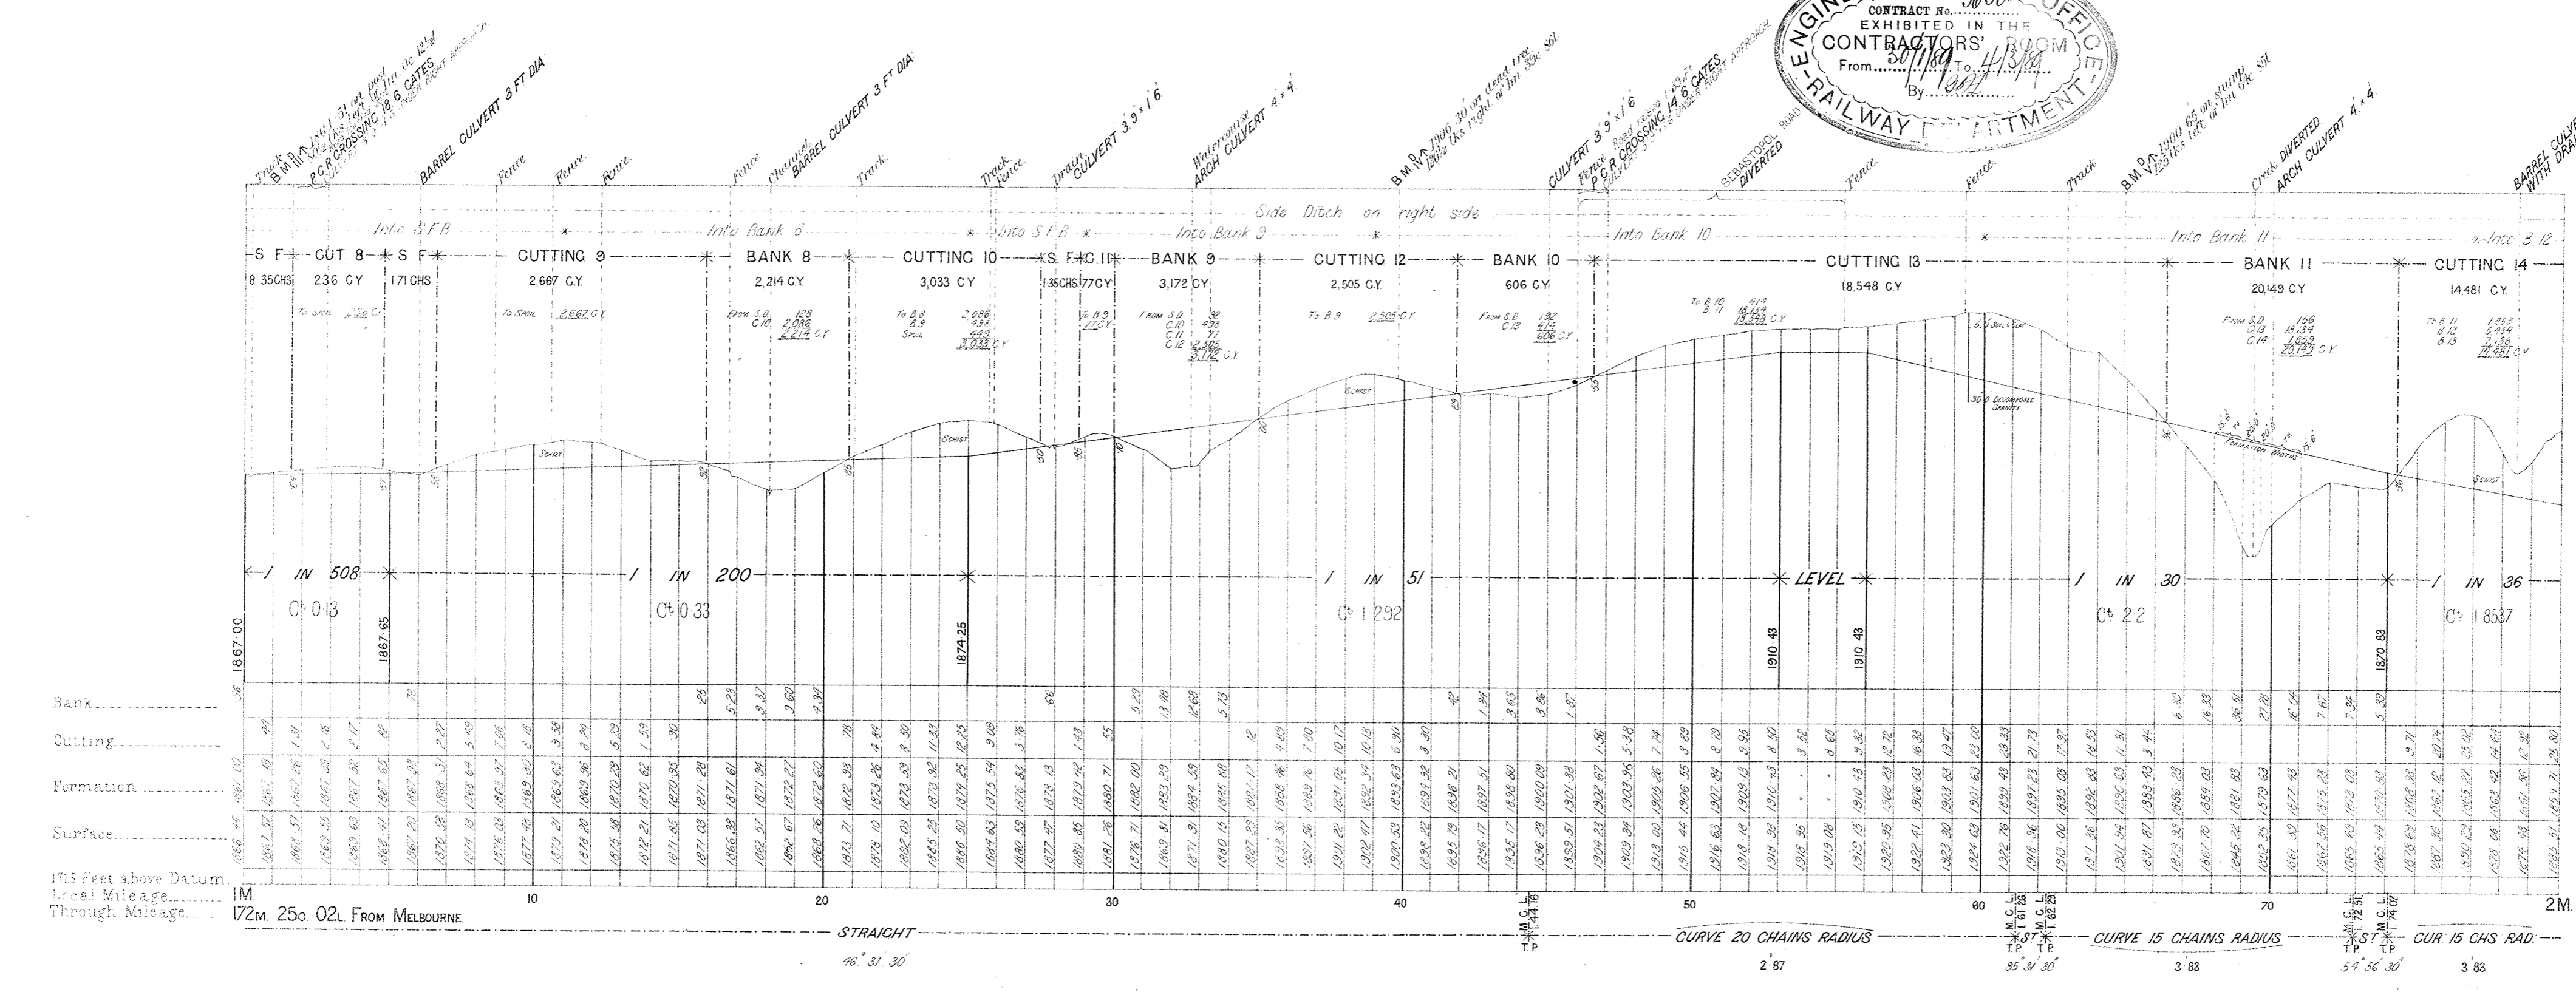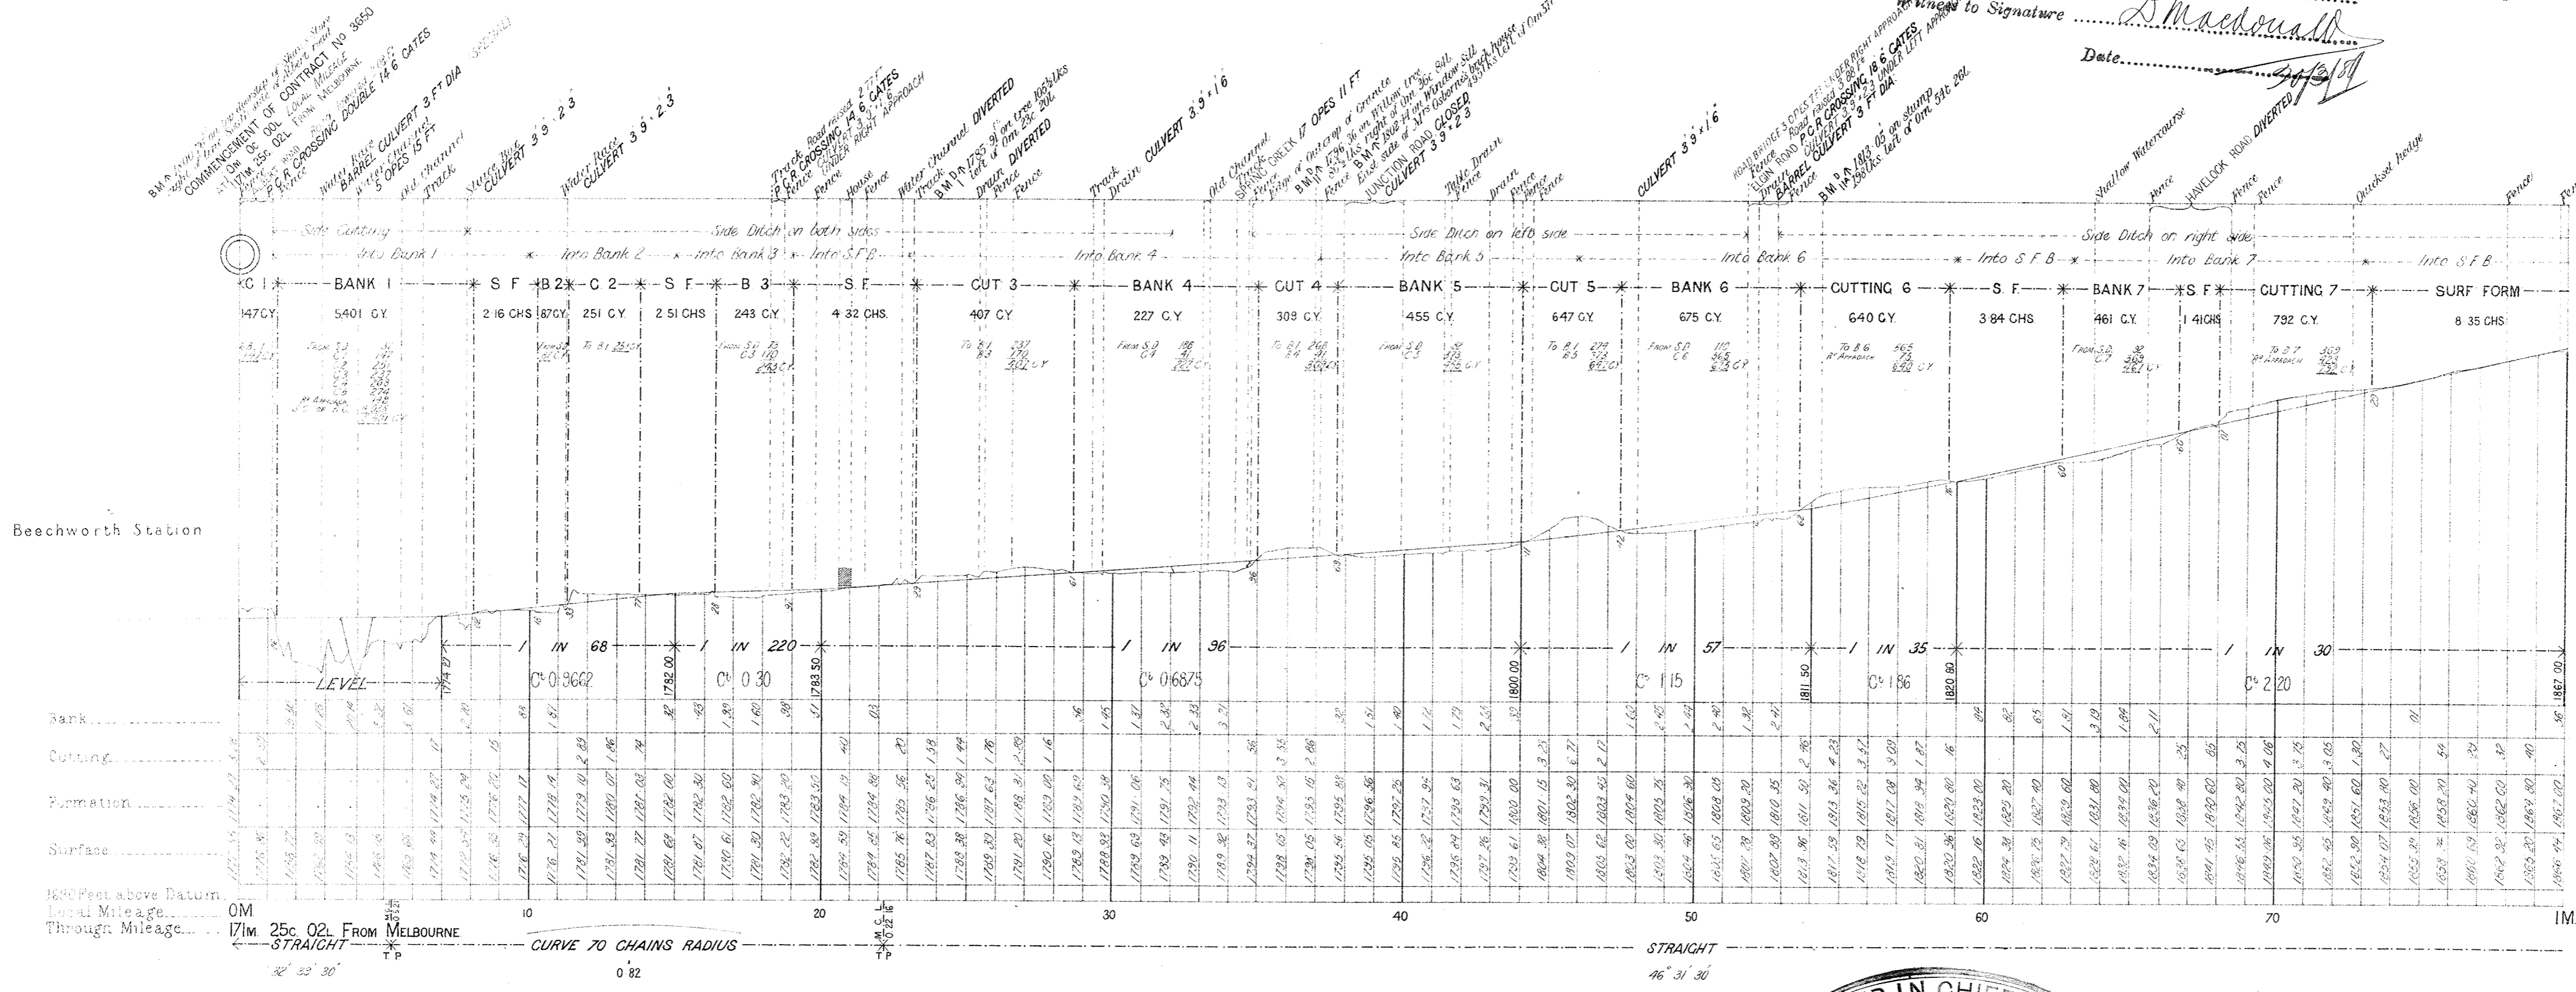

*W.R.H.*  
*20.1.59*