


VICTORIAN RAILWAYS, YACKANDANDAH AND BEECHWORTH LINE.

**CONTRACT N^o 3650
N^o 3**

SCALES (HORIZONTAL 4 CHAINS TO AN INCH.
VERTICAL 40 FEET TO AN INCH.)

NOTE—Contractors must form their own judgment as to the nature of the Excavations, Borings and other information shown on these Sections are derived from the Surveyors' notes but are not guaranteed as correct, and the Corporation will not incur any responsibility in respect thereof.

The figures under the description of the Curves at the bottom of the Section denote the super-elevation of the outer rail; Speed 30 miles an hour.

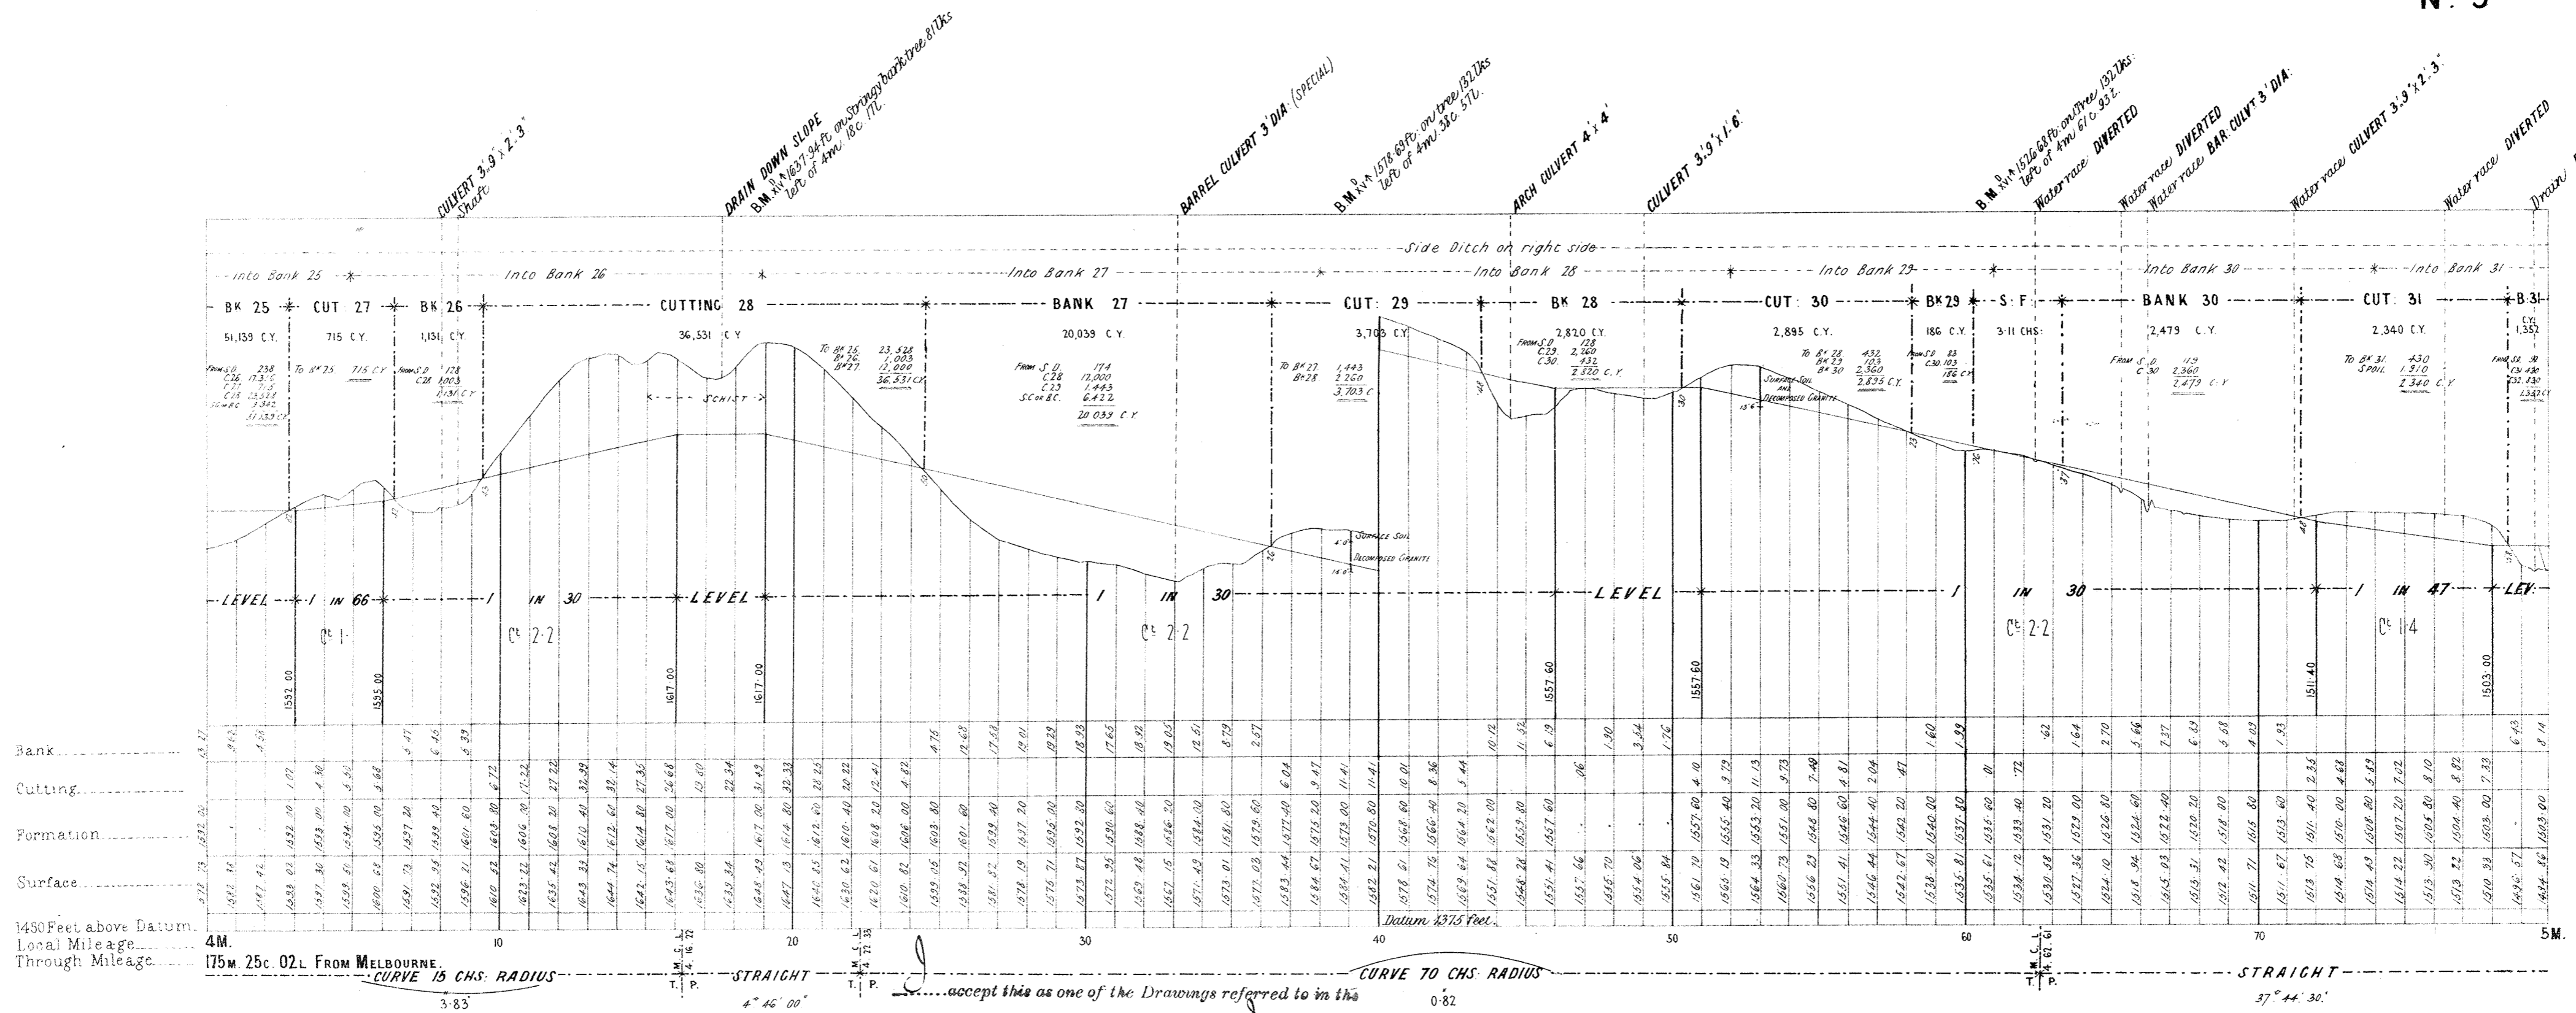

.....accept this as one of the Drawings referred to in the

Specification and Conditions upon which.....based

Mt. Tender Dated the.....day of.....

Signature of Contractor *George Pallott*

Witness to Signature *J.M. McDonald*

Date.....

