

VICTORIAN RAILWAYS, YACKANDANDAH AND BEECHWORTH LINE


CONTRACT N^o 3650
N^o 5

NOTE: Contractors must form their own judgment as to the nature of the Excavations, Springs and other information shown on these Sections are derived from the Surveyors notes but are not guaranteed as correct, and the Corporation will not incur any responsibility in respect thereof.

The figures under the description of the Curves at the bottom of the Section denote the super-elevation of the outer rail; Speed 30 miles an hour.


SCALES: HORIZONTAL 4 CHAINS TO AN INCH.
VERTICAL 40 FEET TO AN INCH.

Specification and Conditions upon which I, George Pallett,
Tender Dated the 2nd day of March 1899
Signature of Contractor George Pallett
Witness to Signature W. Macdonald
Date 5th 1899

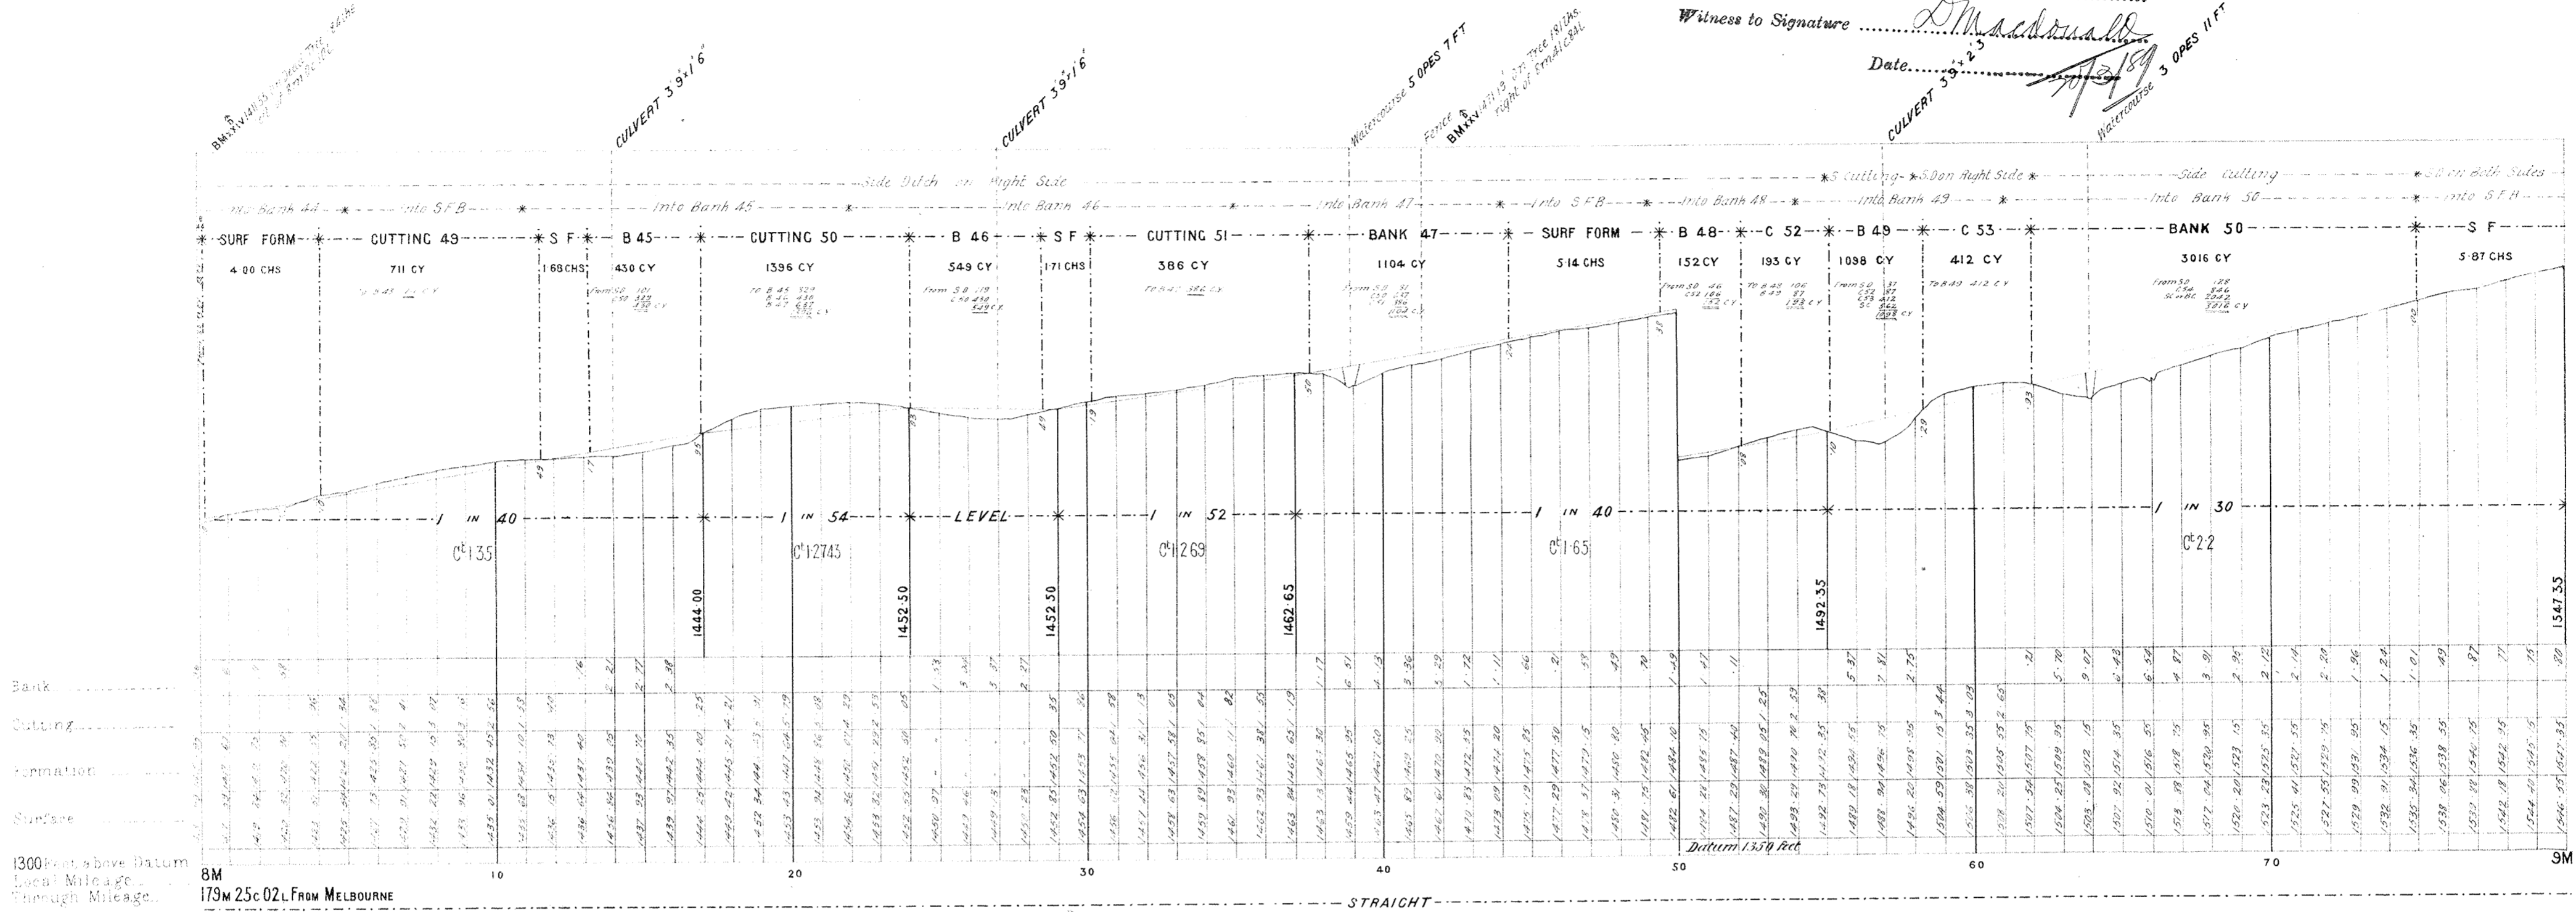

1300 Feet above Datum
Local Mileage
Through Mileage

BM 25c 02L From MELBOURNE

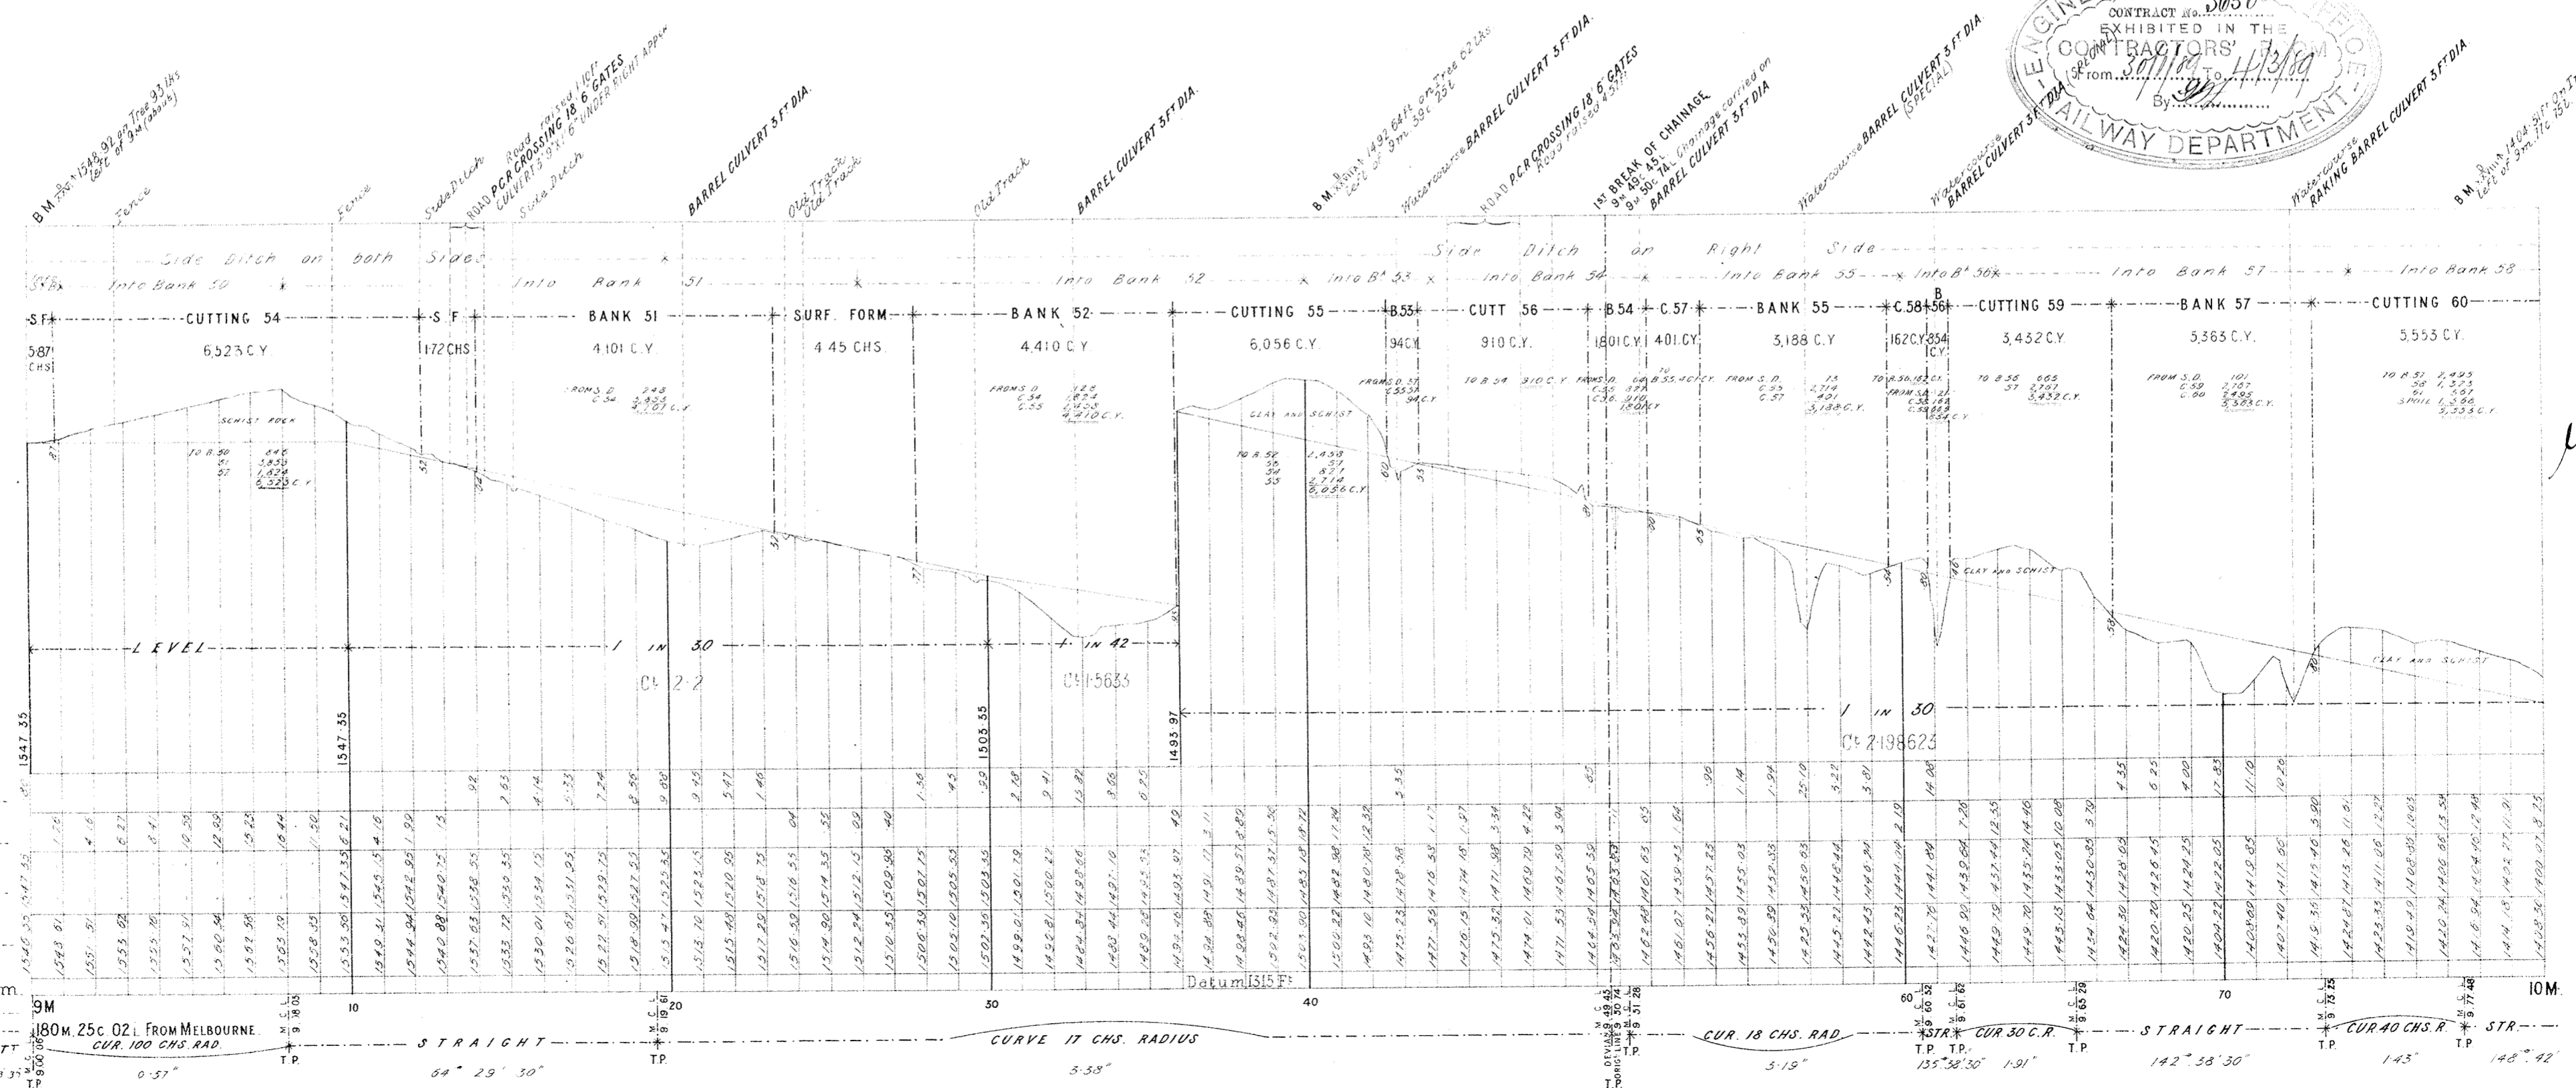

1375 Feet above Datum
Local Mileage
Through Mileage

BM 25c 02L From MELBOURNE

W.R.A.
30-1-99