


VICTORIAN RAILWAYS
 SPENCER STREET GOODS YARD

Signal Box at Dudley Street

SCALE 1/4" = 1' TO AN INCH

CONTRACT N° 9347
 N° 3

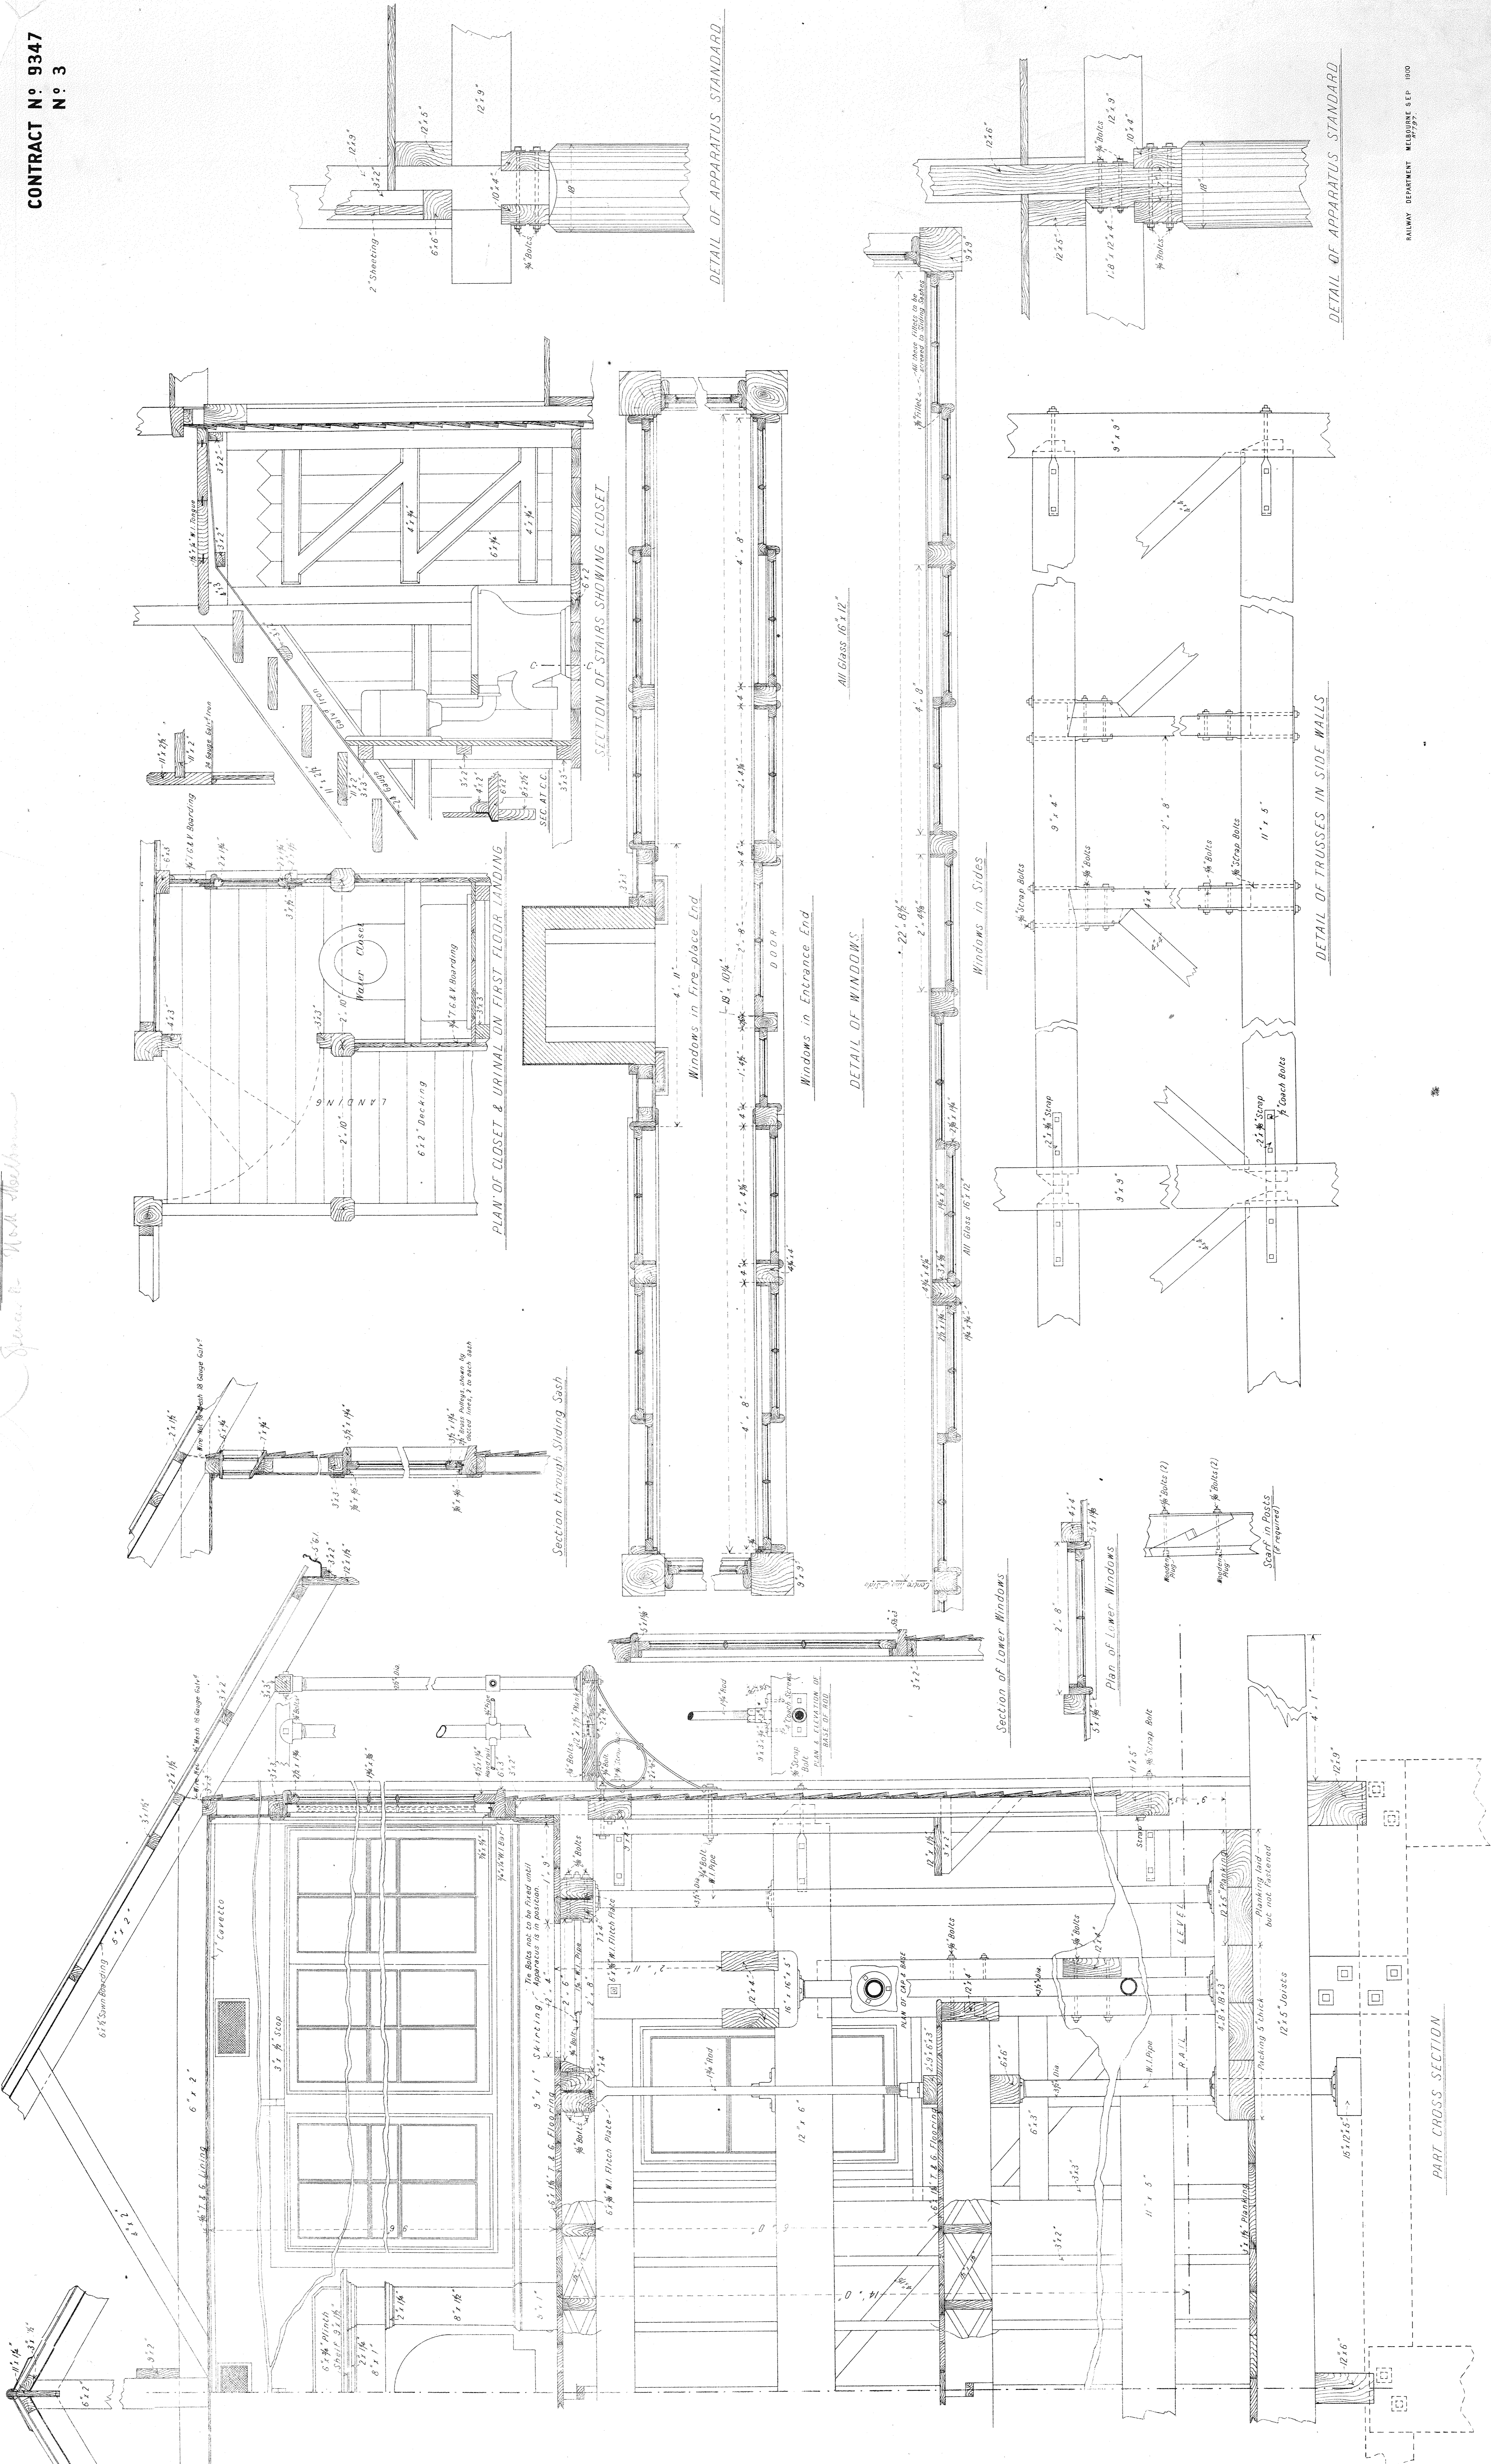

DETAIL OF APPARATUS STANDARD

DETAIL OF APPARATUS STANDARD

RAILWAY DEPARTMENT WELSHING 6EP 1000