





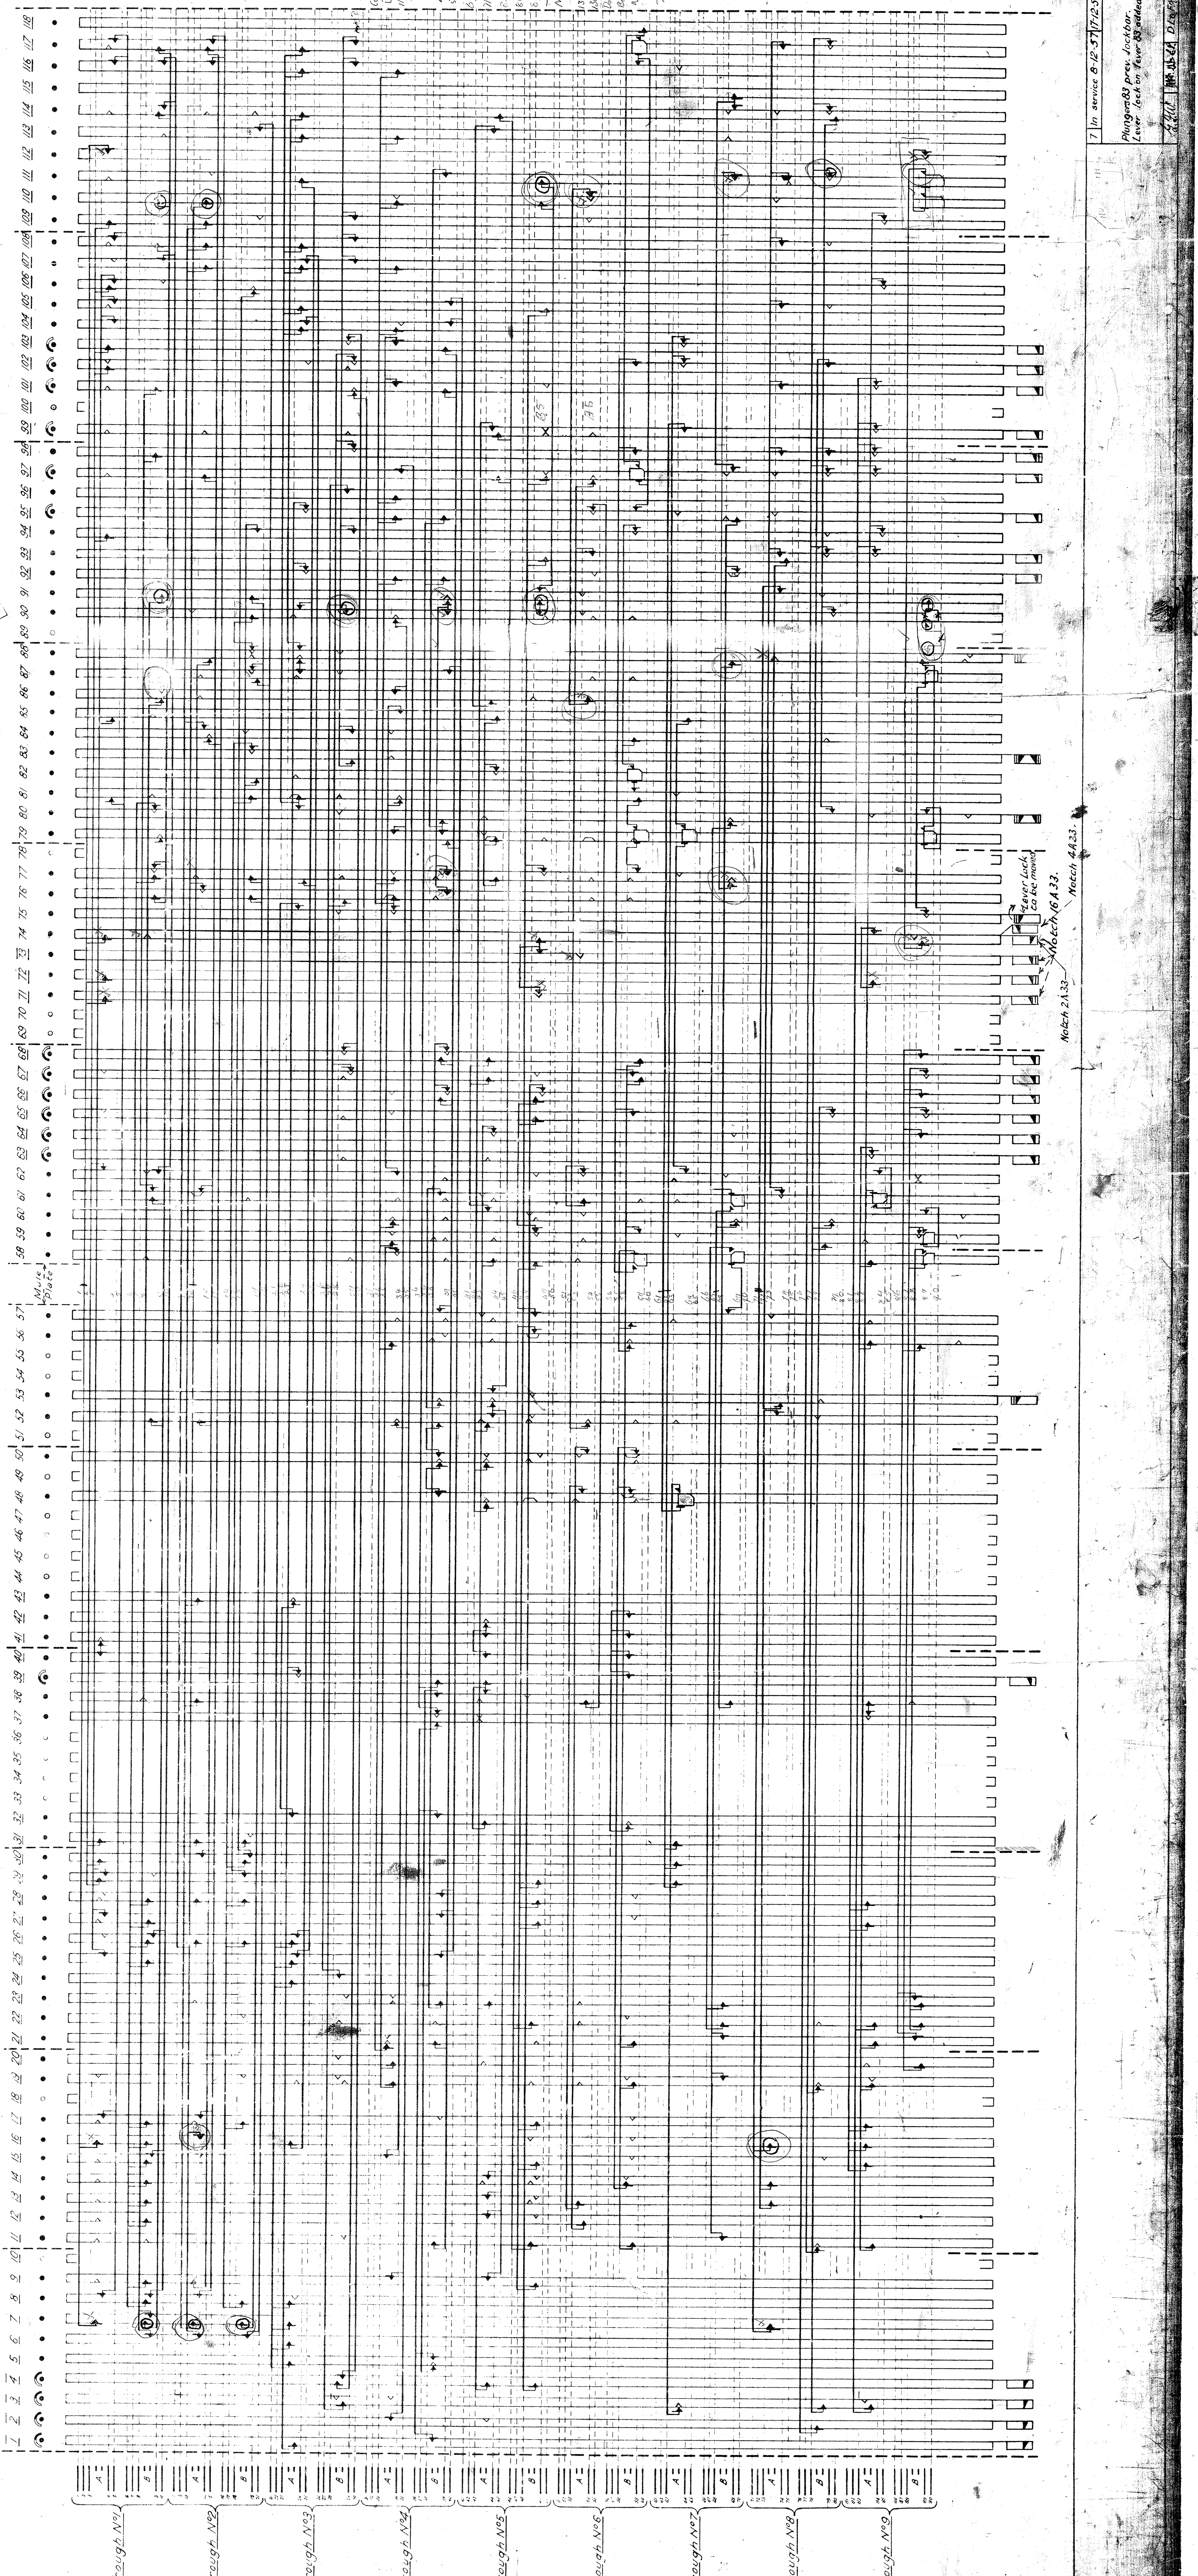


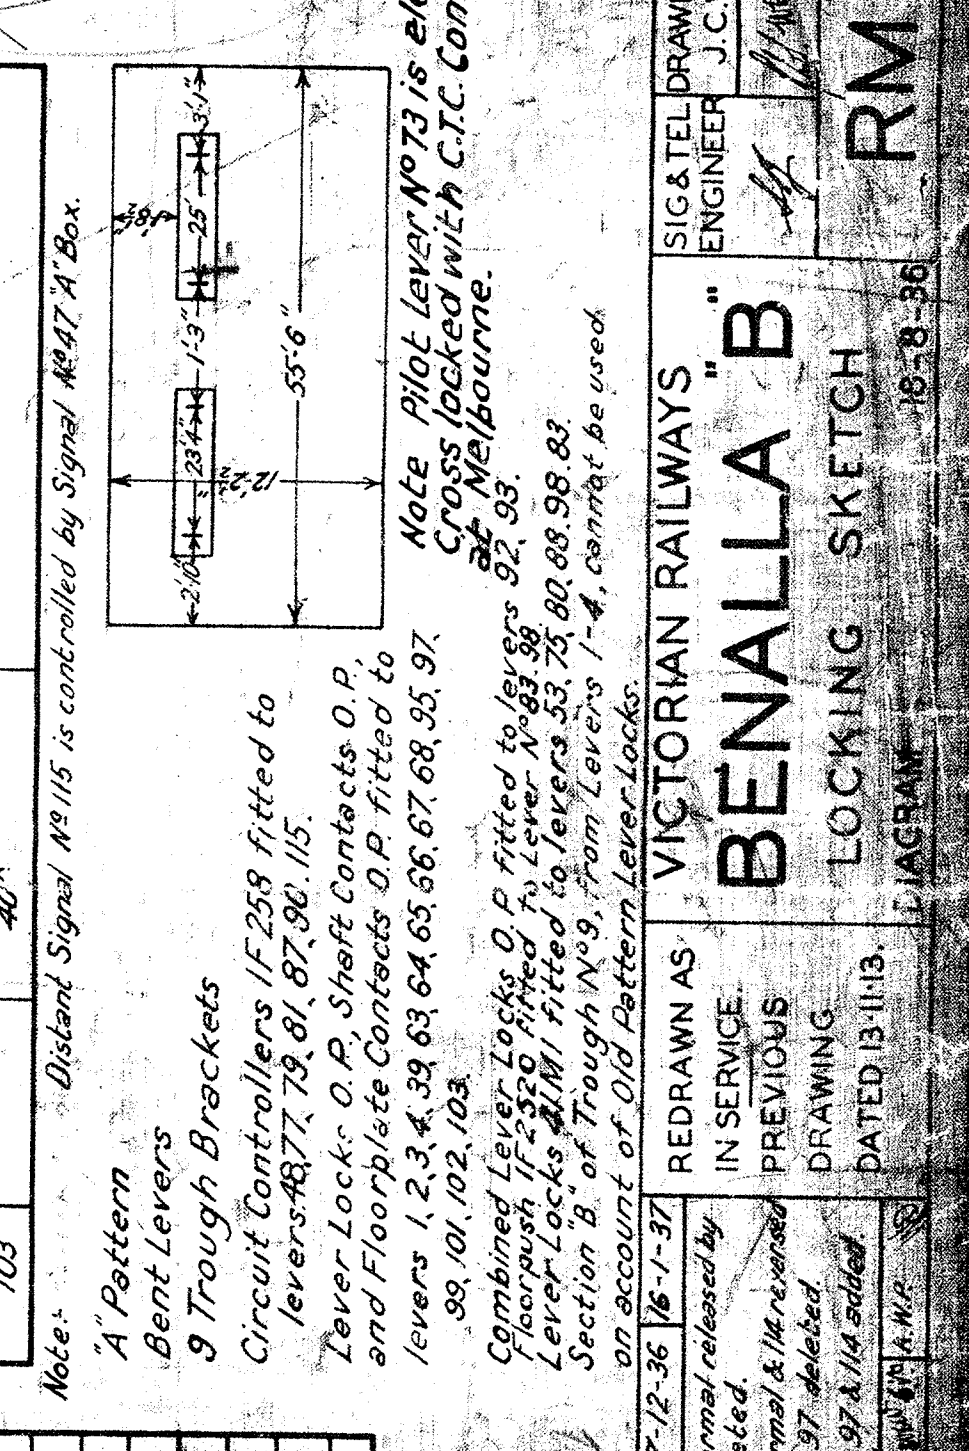




BENALLA B. RMIS

VICTORIAN RAILWAYS

LOCKING SKETCH

RMIF


