


VICTORIAN RAILWAYS. CARLSRUHE & DAYLESFORD LINE

Scale, 10 Chains to 1 Inch


CONTRACT N^o 1136
N^o 1

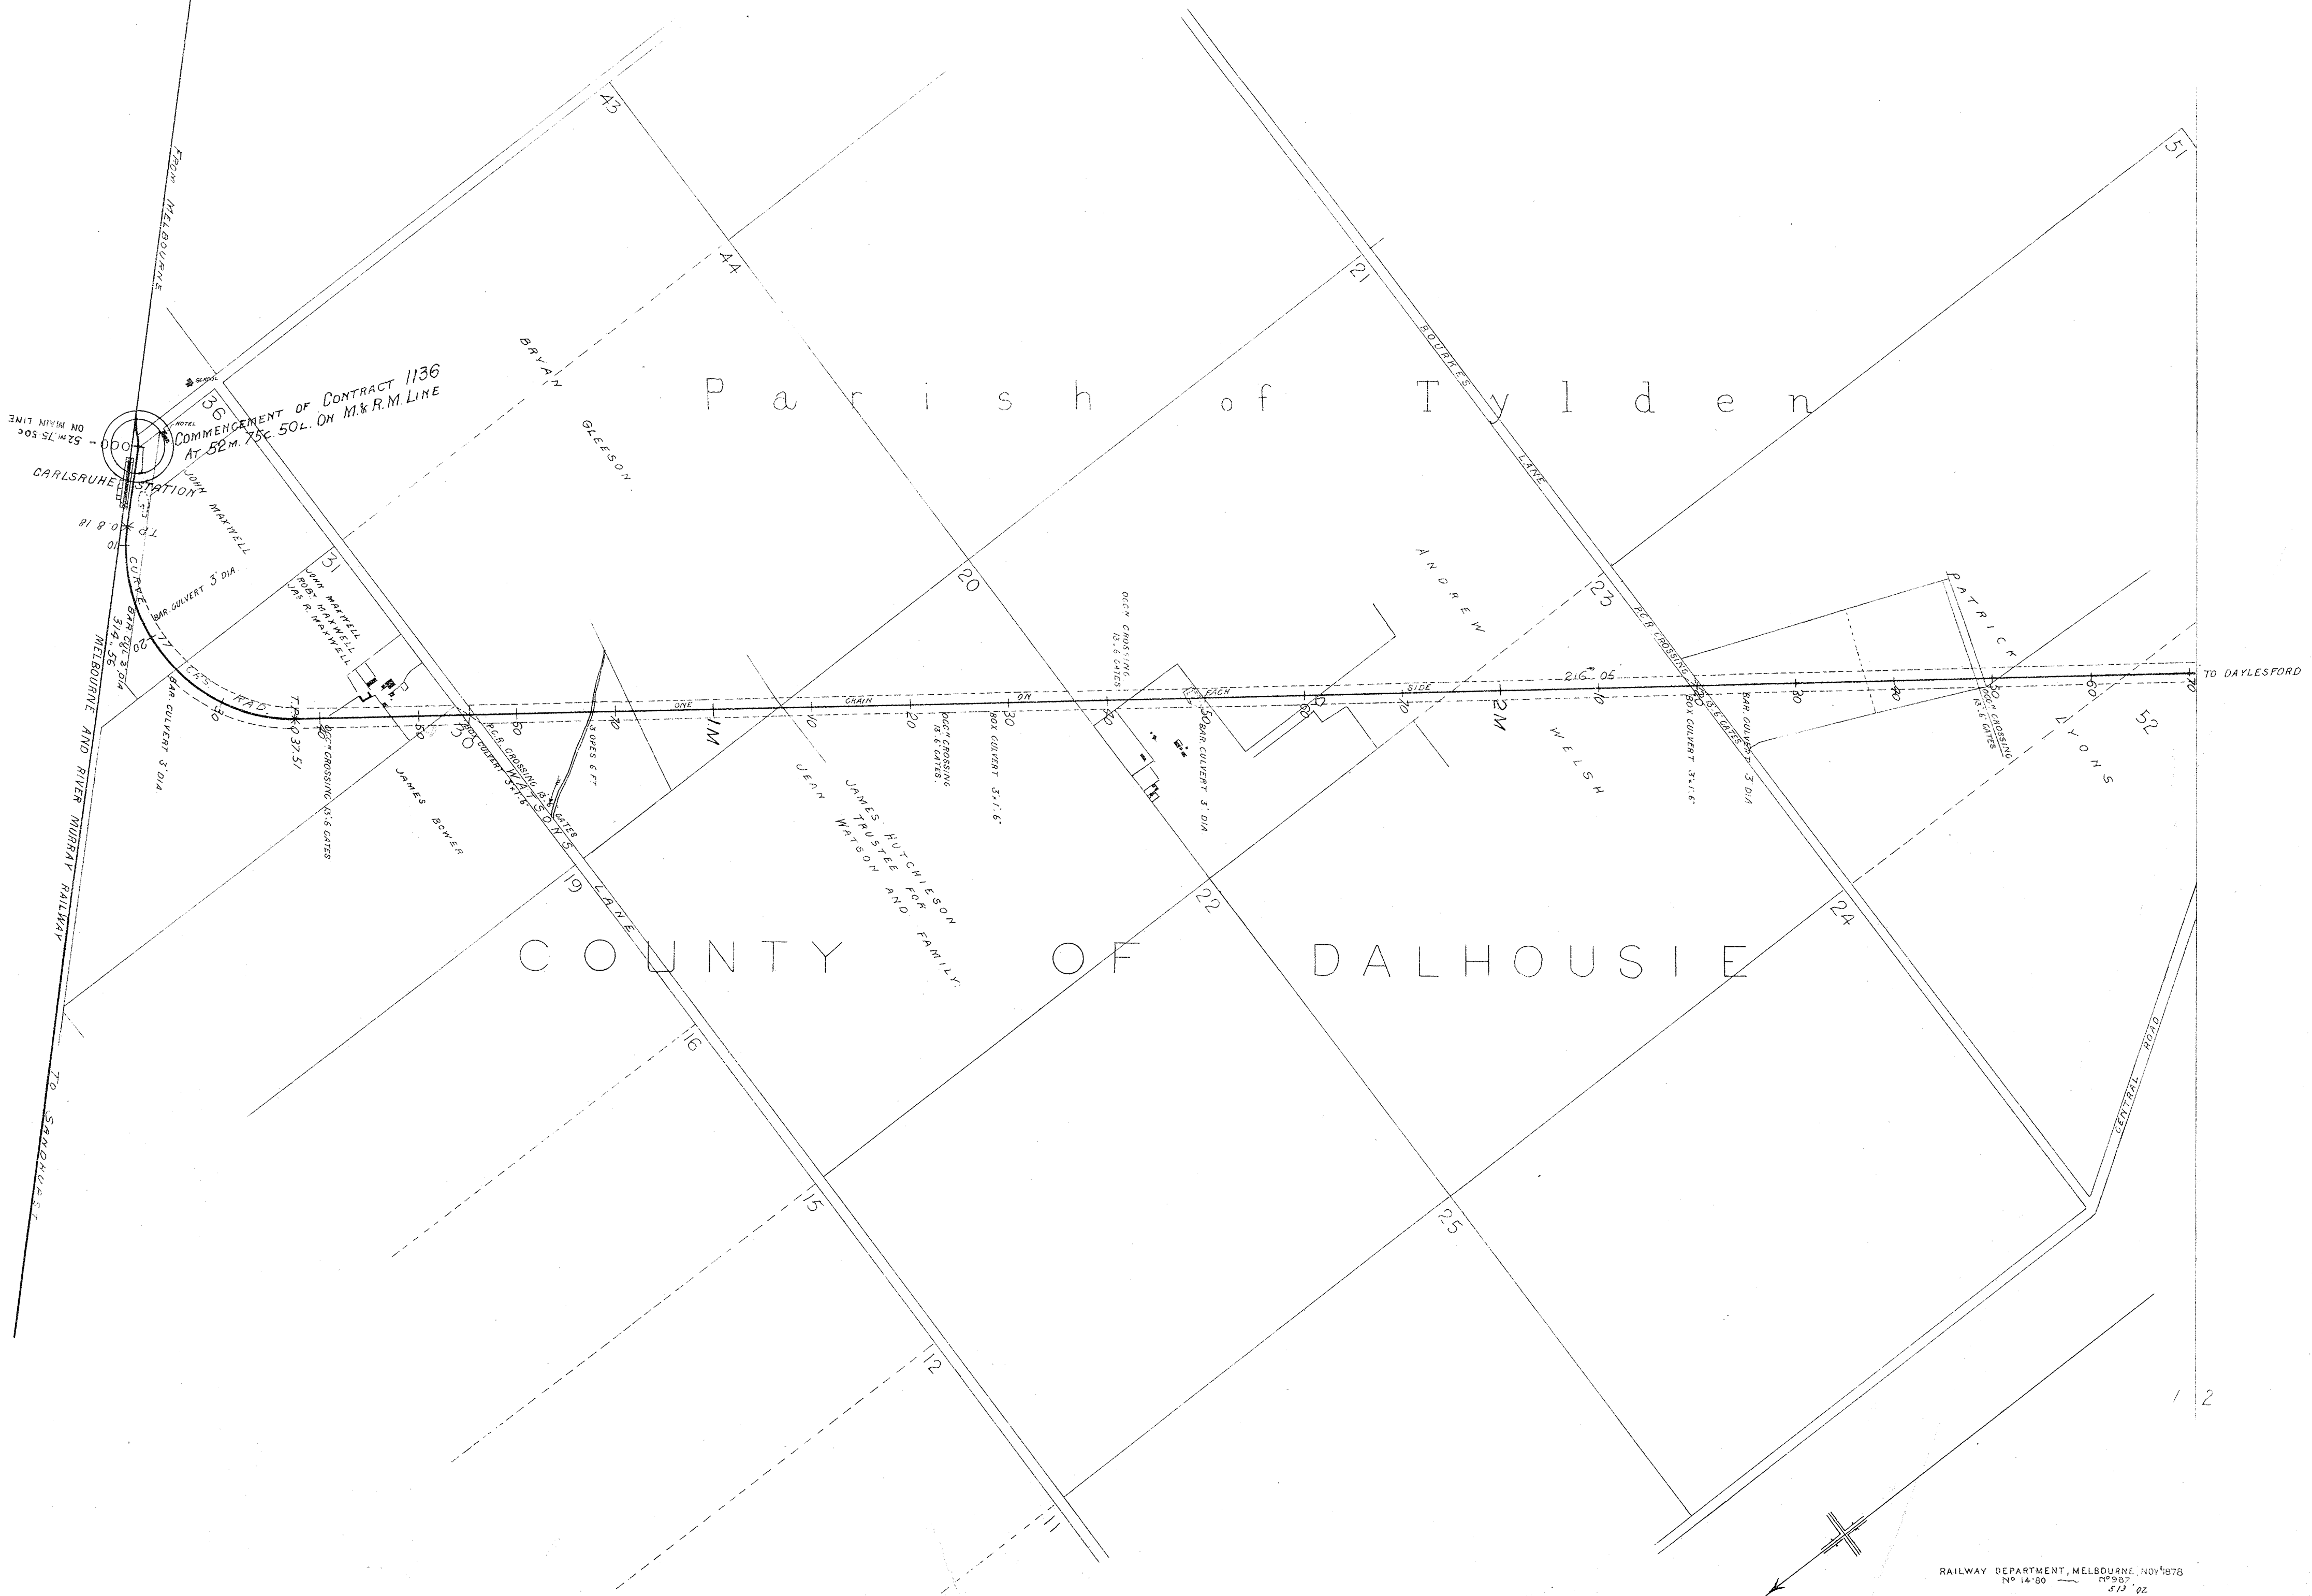

VICTORIAN RAILWAYS.
CARLSRUHE & DAYLESFORD LINE

Scale, 10 Chains to 1 Inch

CONTRACT N^o 1136
N^o 2

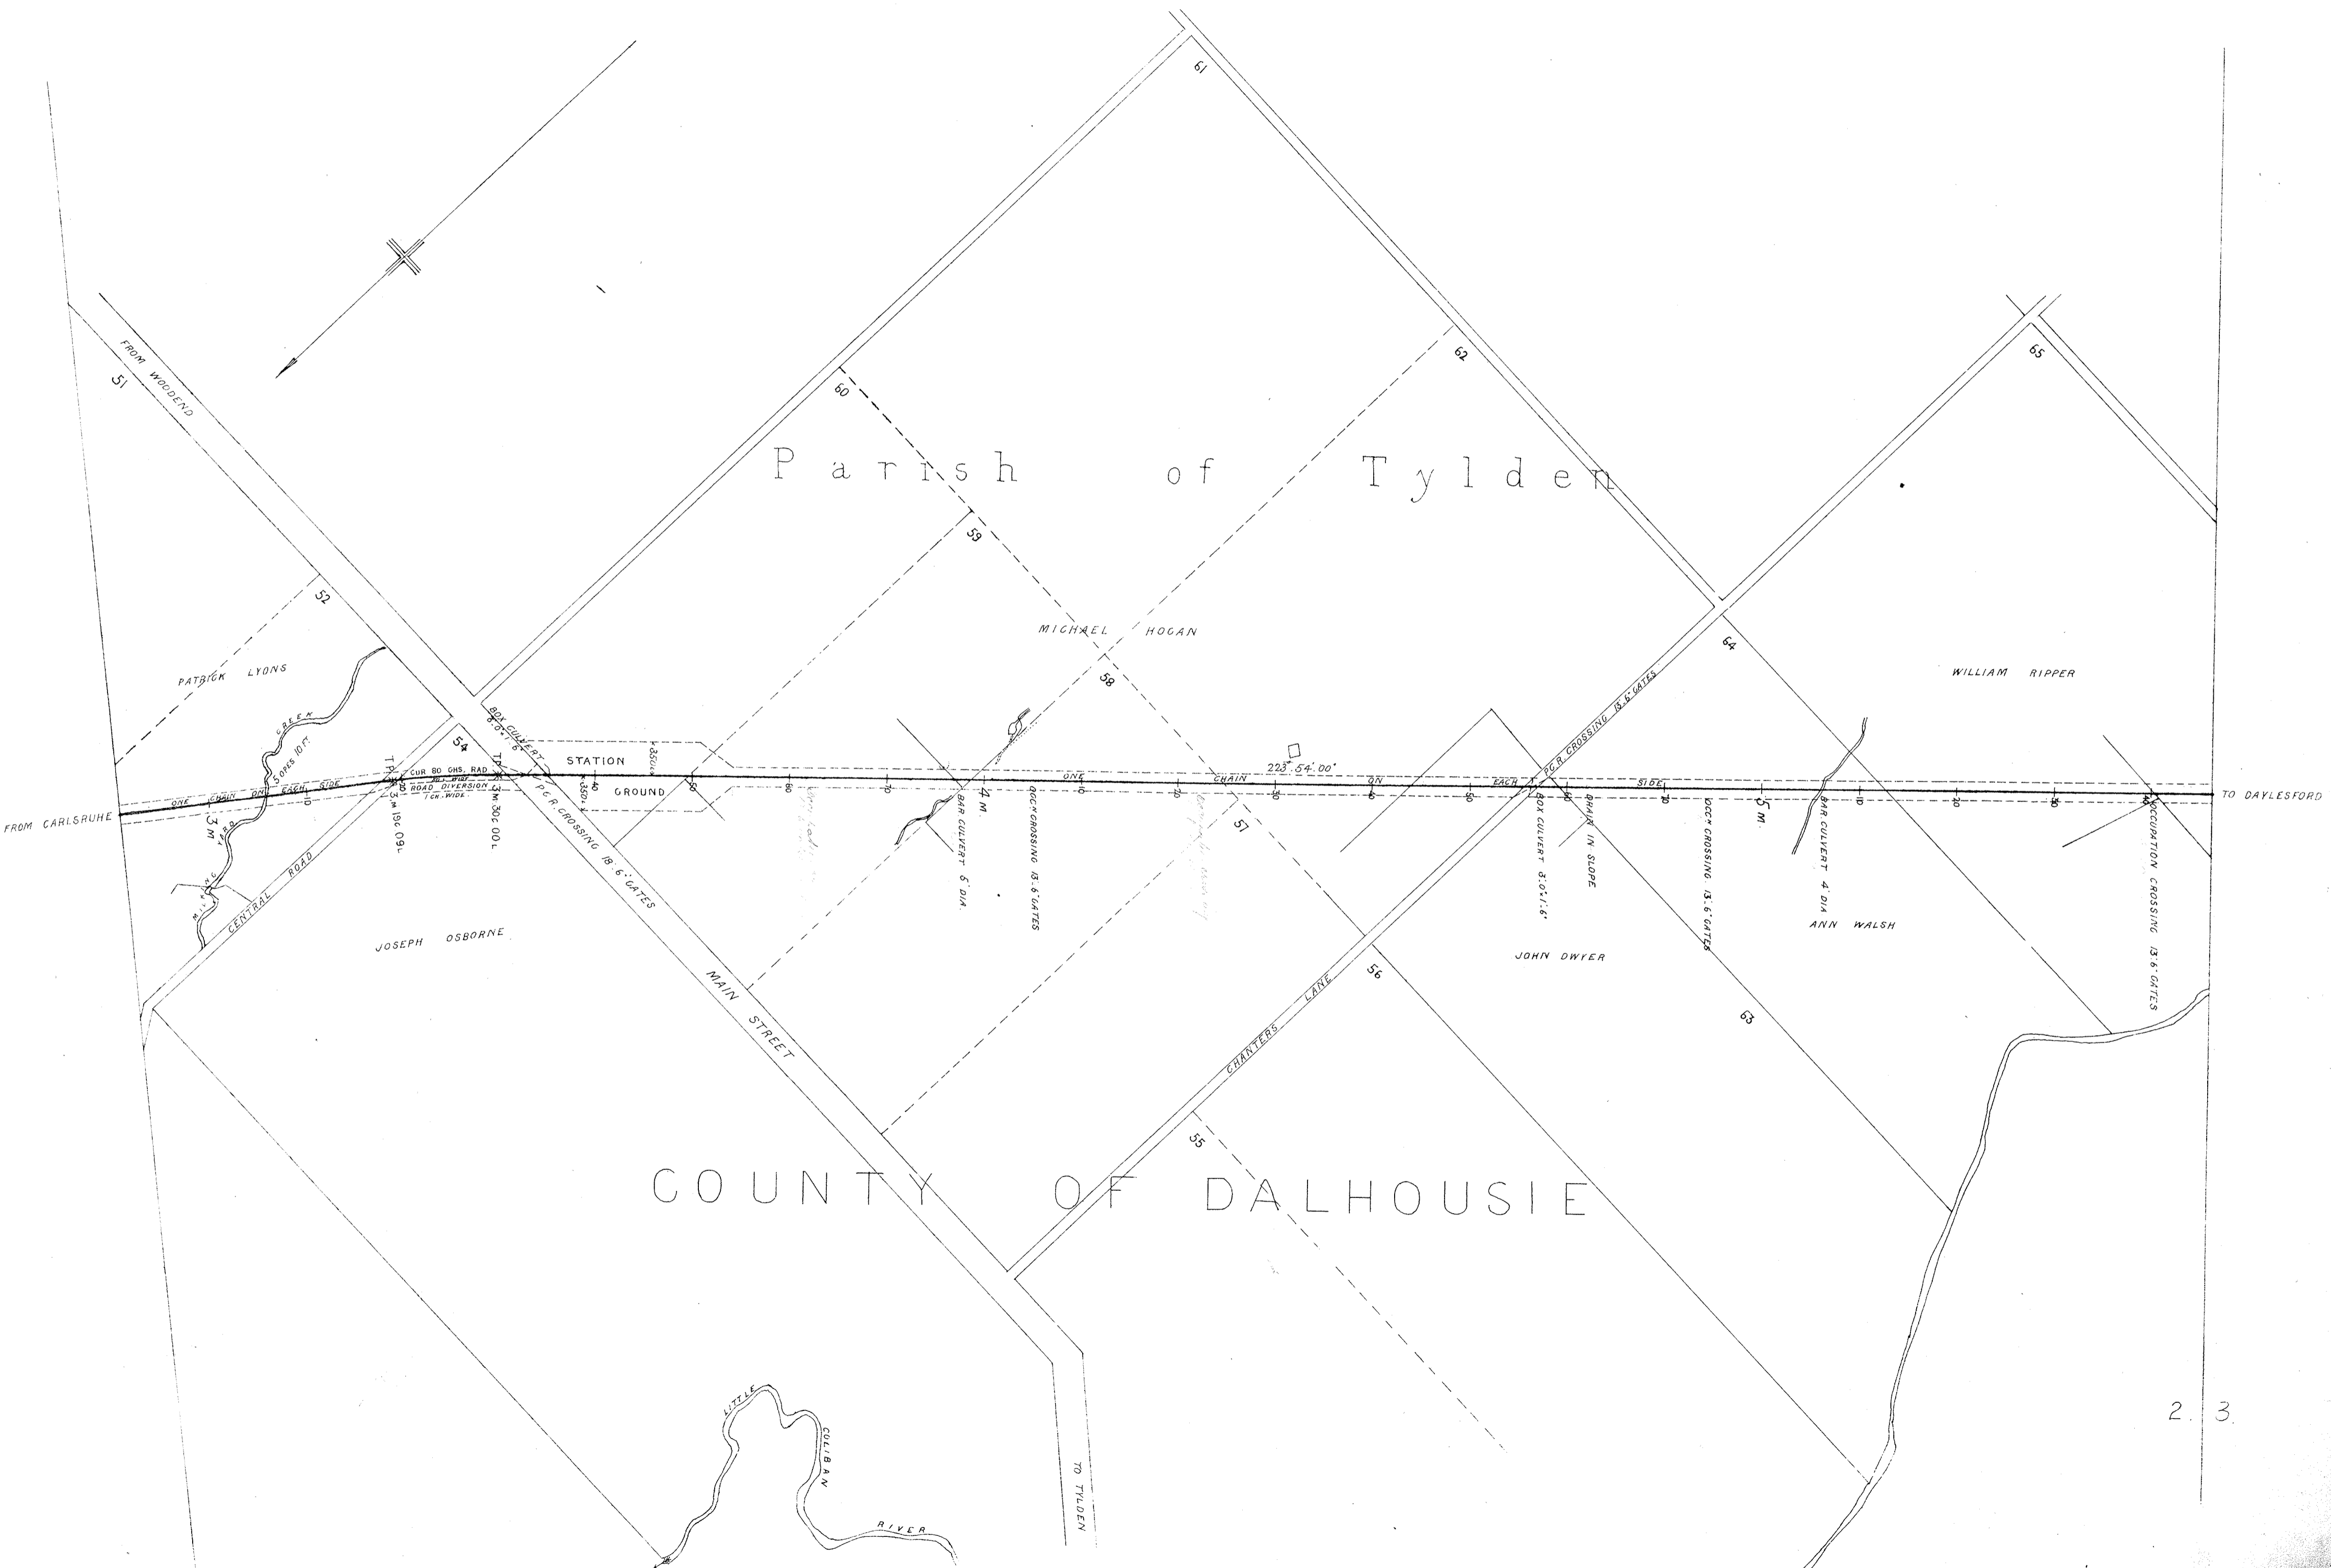

2 3

VICTORIAN RAILWAYS. CARLSRUHE & DAYLESFORD LINE

Scale, 10 Chains to 1 Inch


CONTRACT N^o 1136
N^o 3



VICTORIAN RAILWAYS. CARLSRUHE & DAYLESFORD LINE

Scale, 10 Chains to 1 Inch


CONTRACT N^o 1136
N^o 4 .

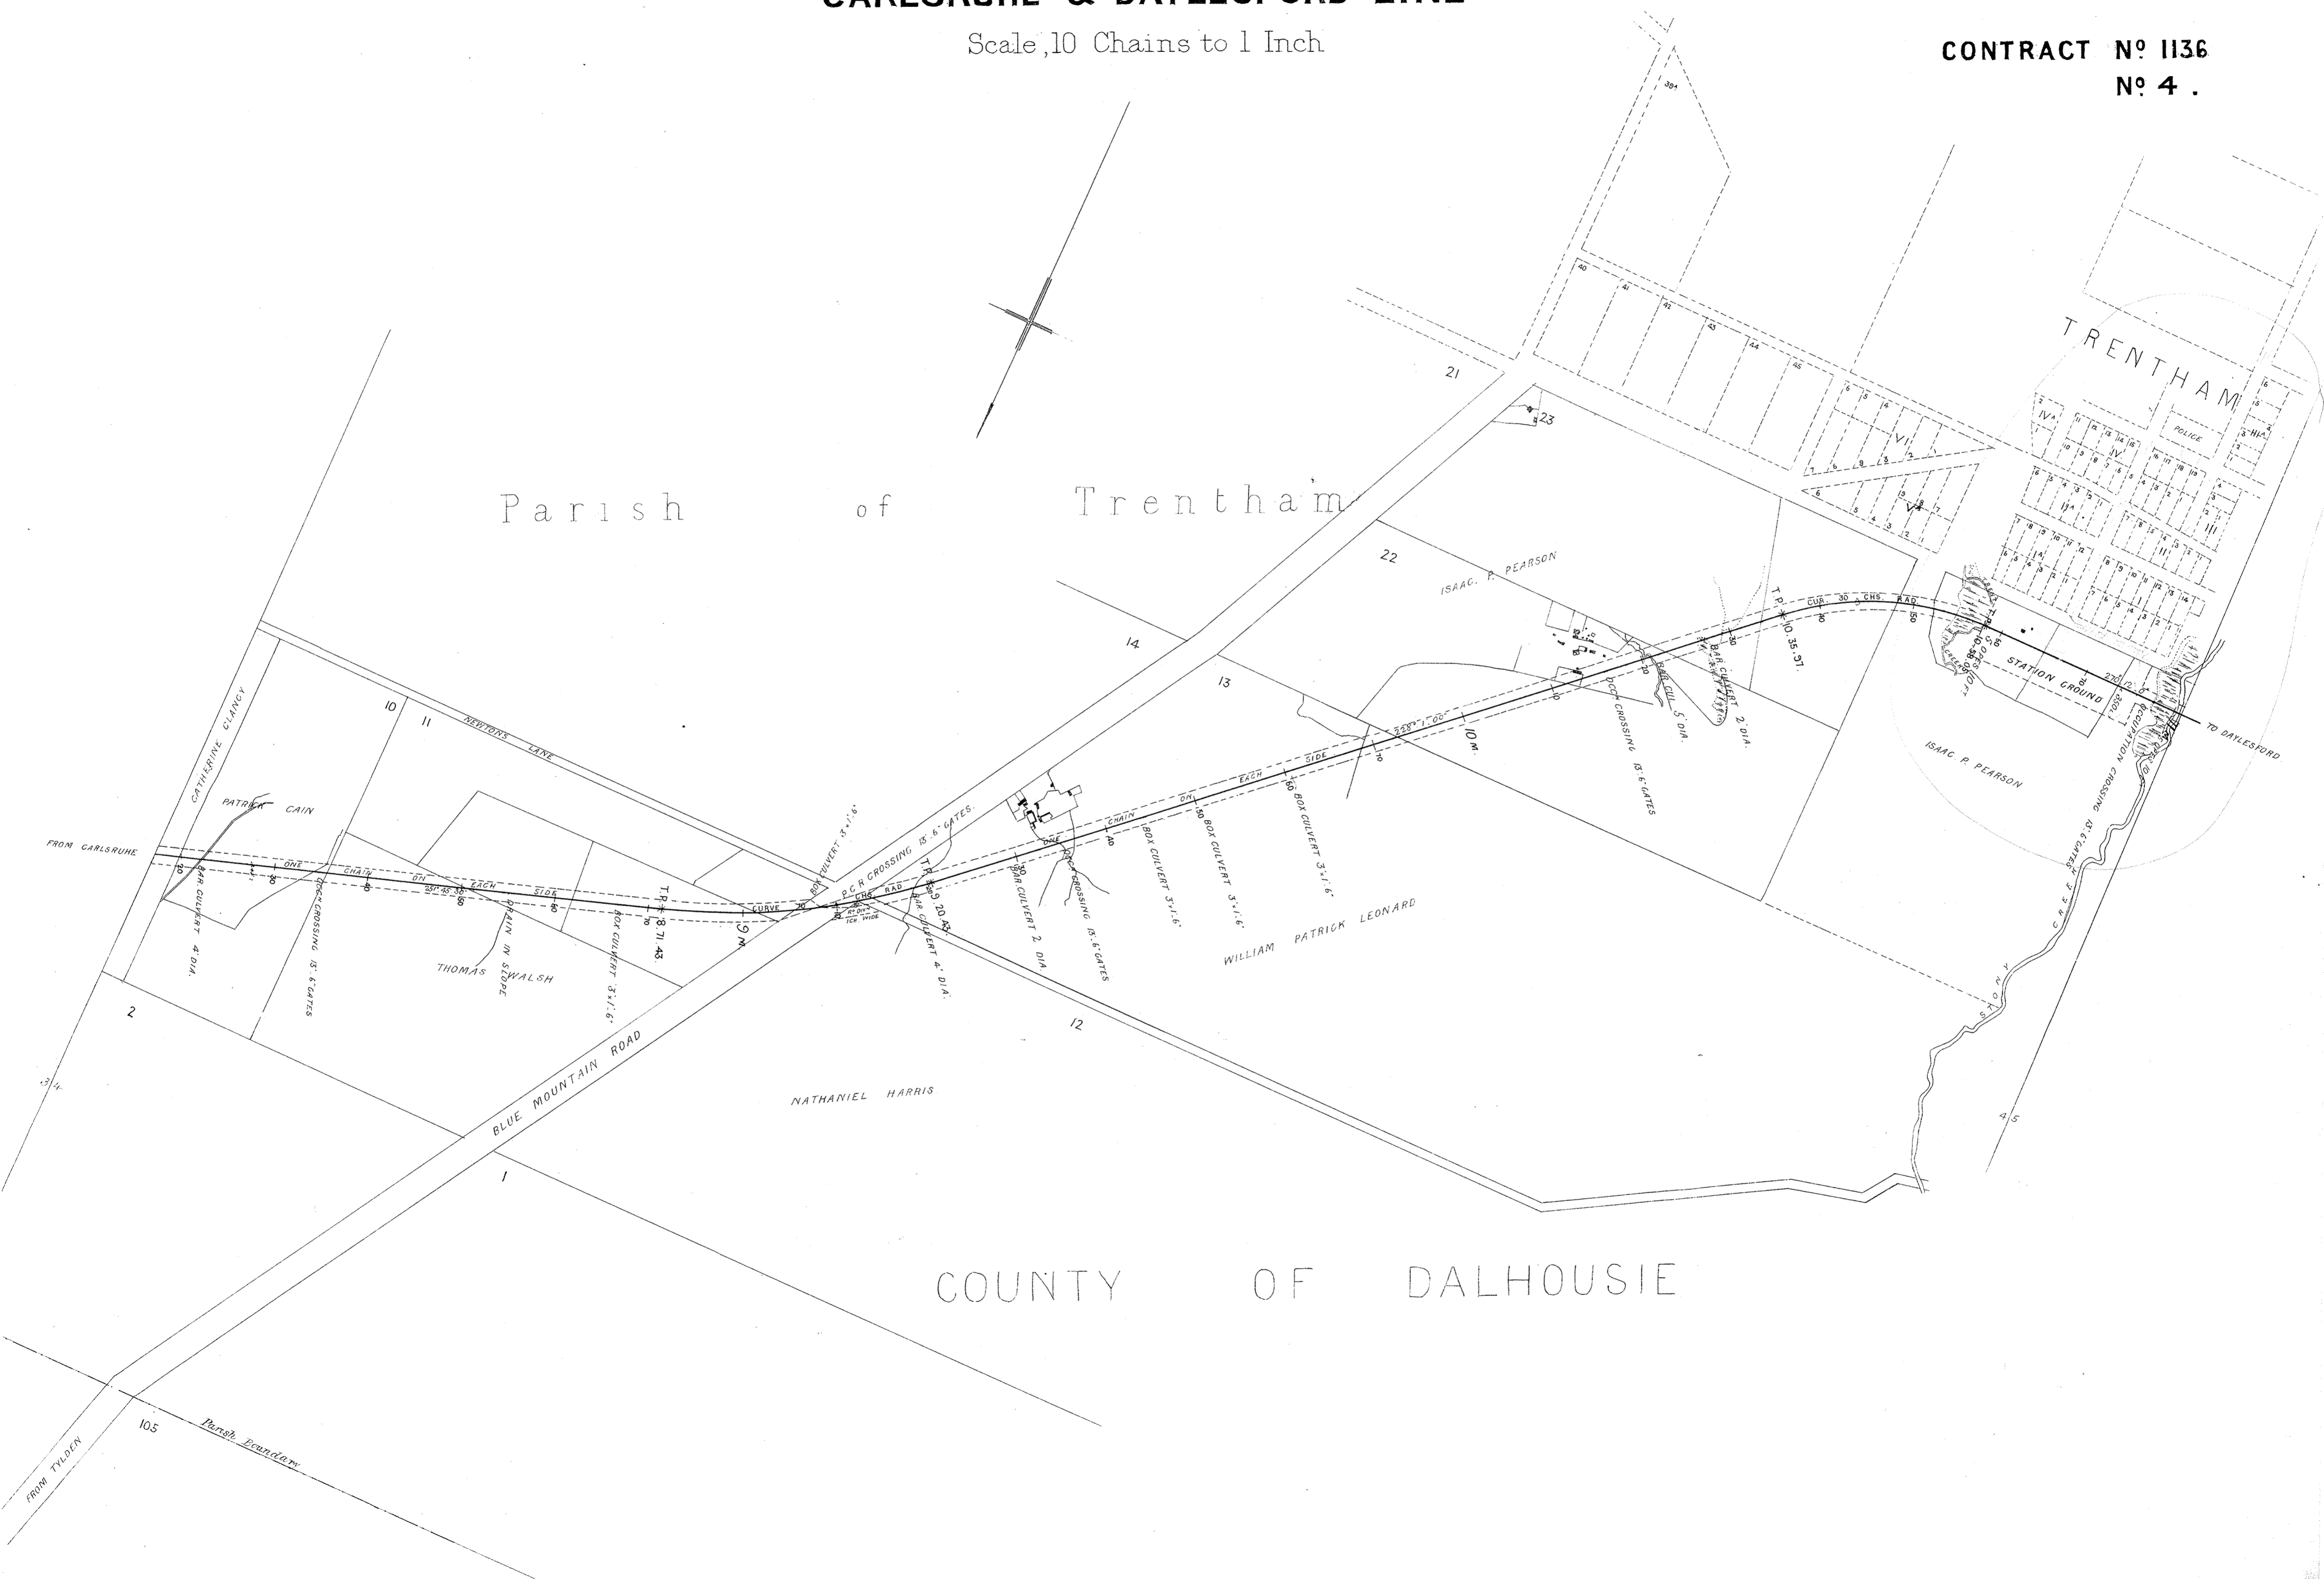

VICTORIAN RAILWAYS.
CARLSRUHE & DAYLESFORD LINE

Scale, 10 Chains to 1 Inch

CONTRACT N^o 1136
N^o 5

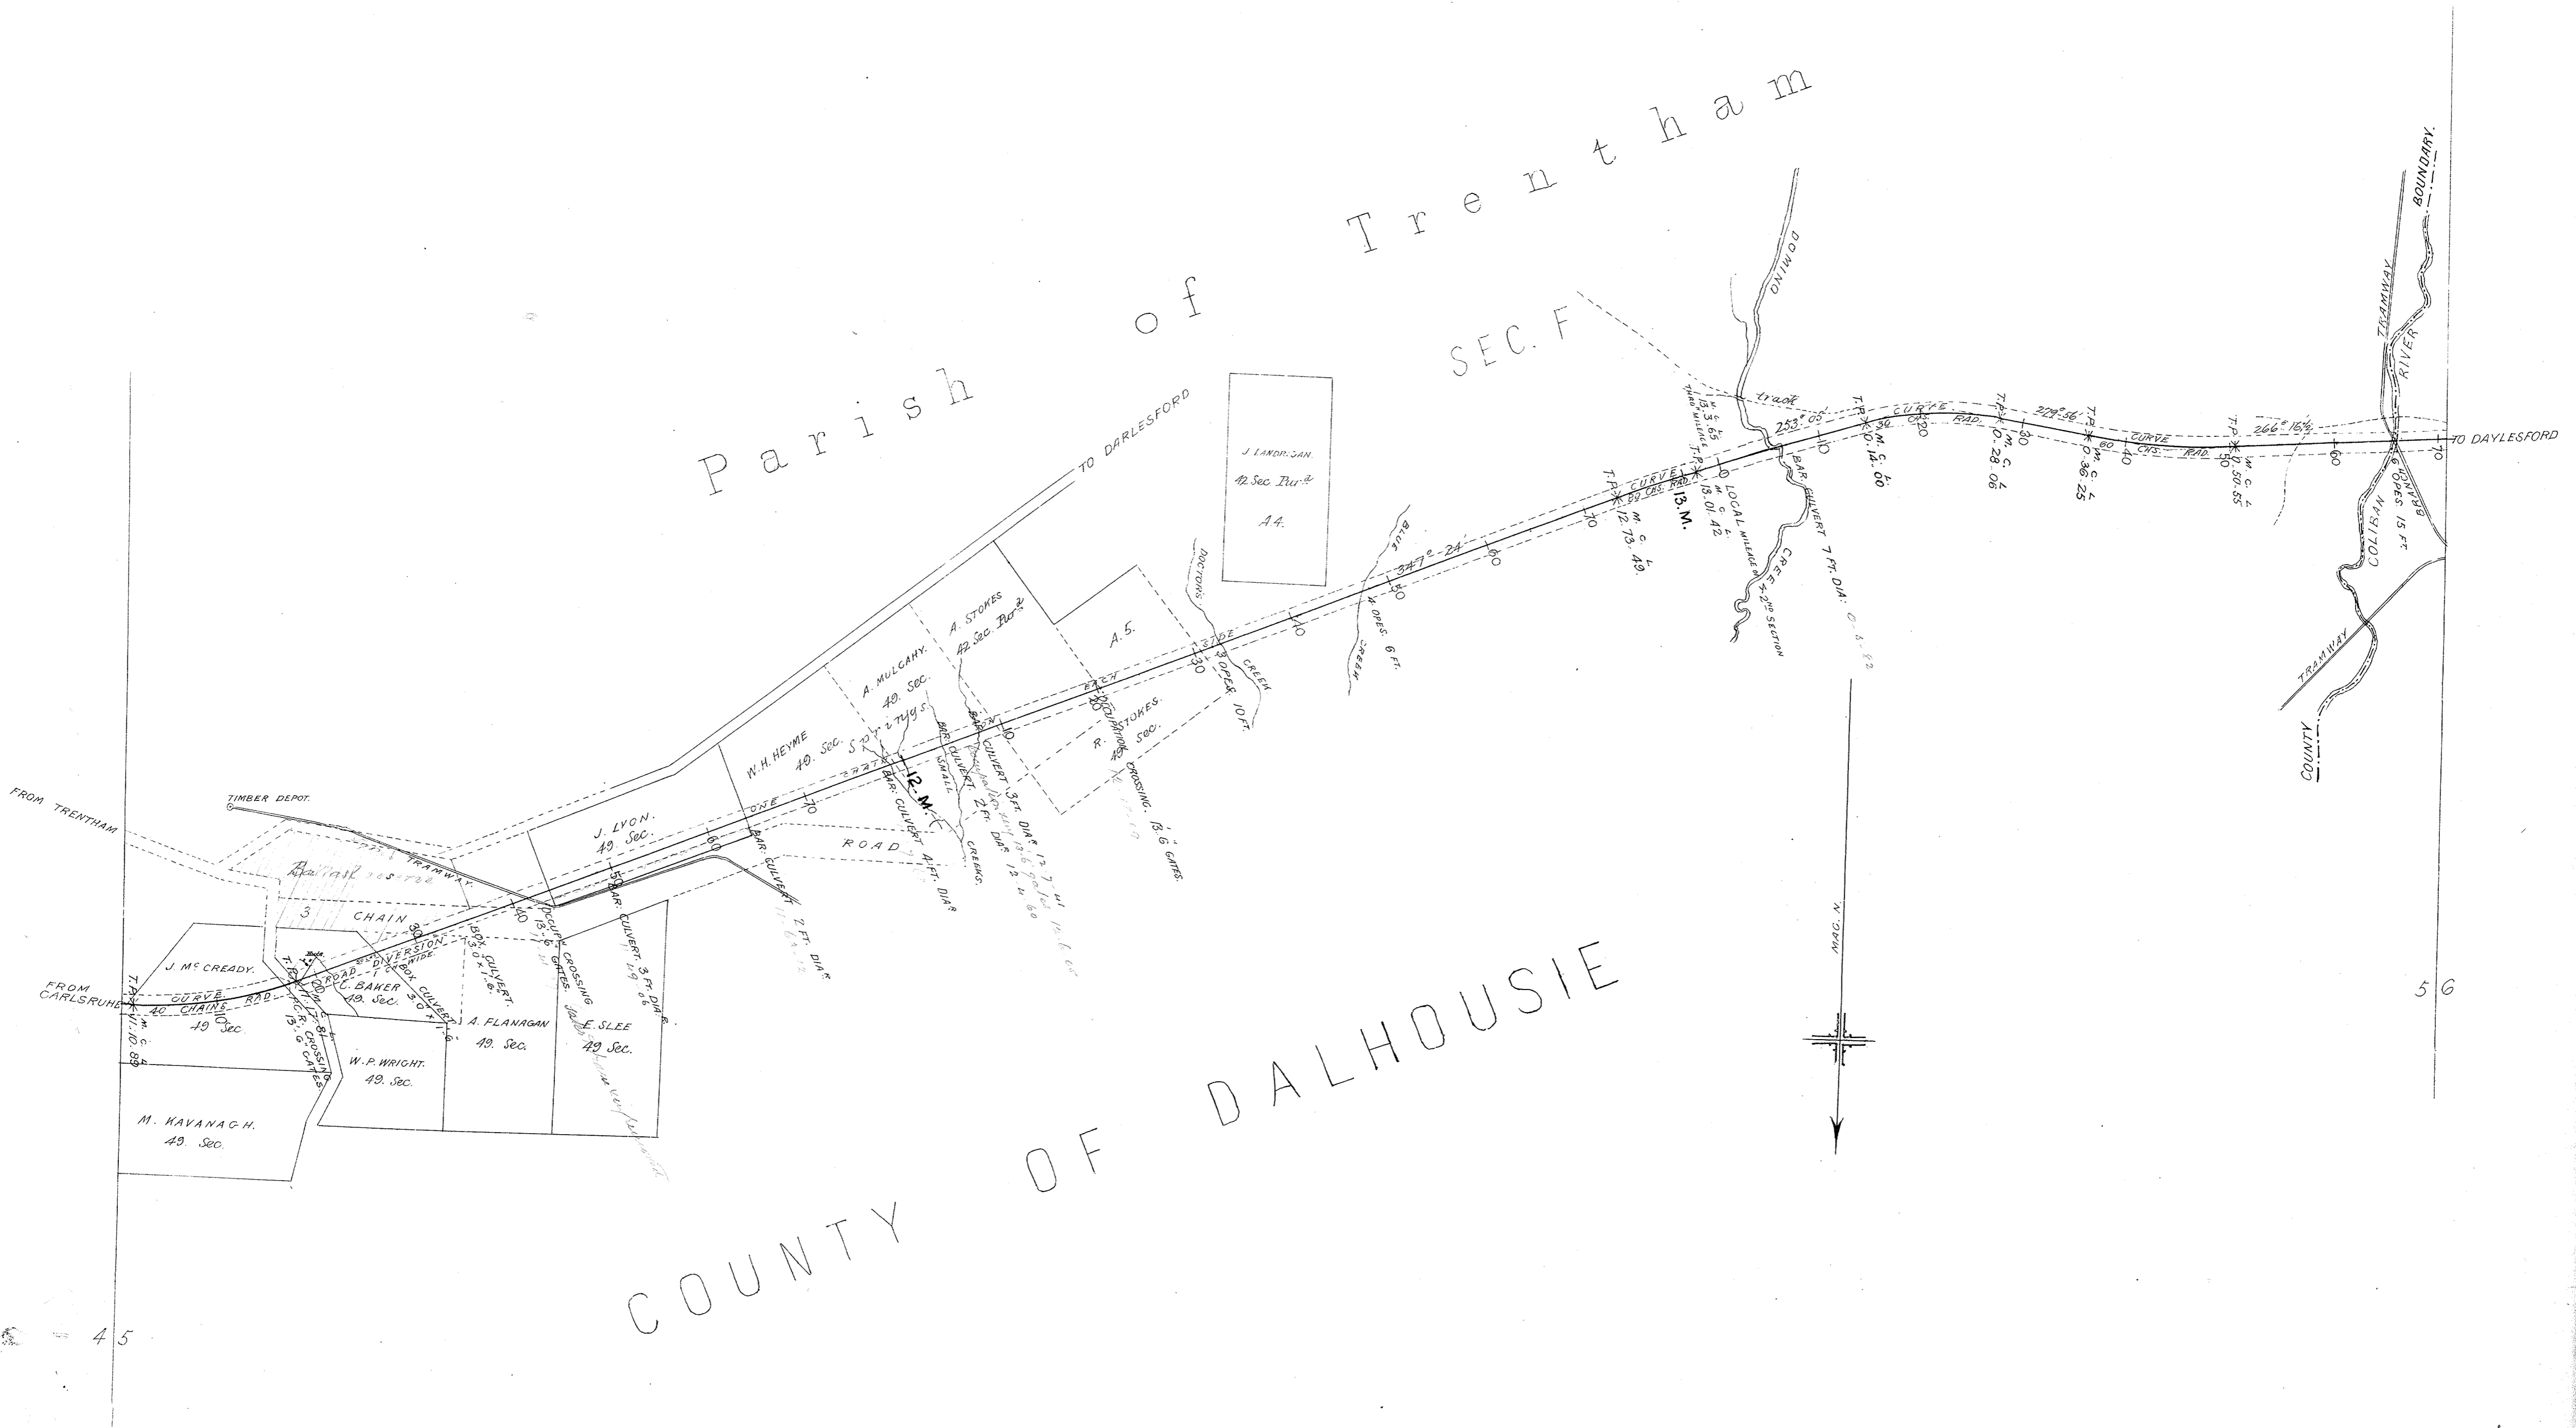


45

56

VICTORIAN RAILWAYS, CARLSRUHE & DAYLESFORD LINE

Scale, 10 Chains to 1 Inch

CONTRACT N^o 1136
N^o 6

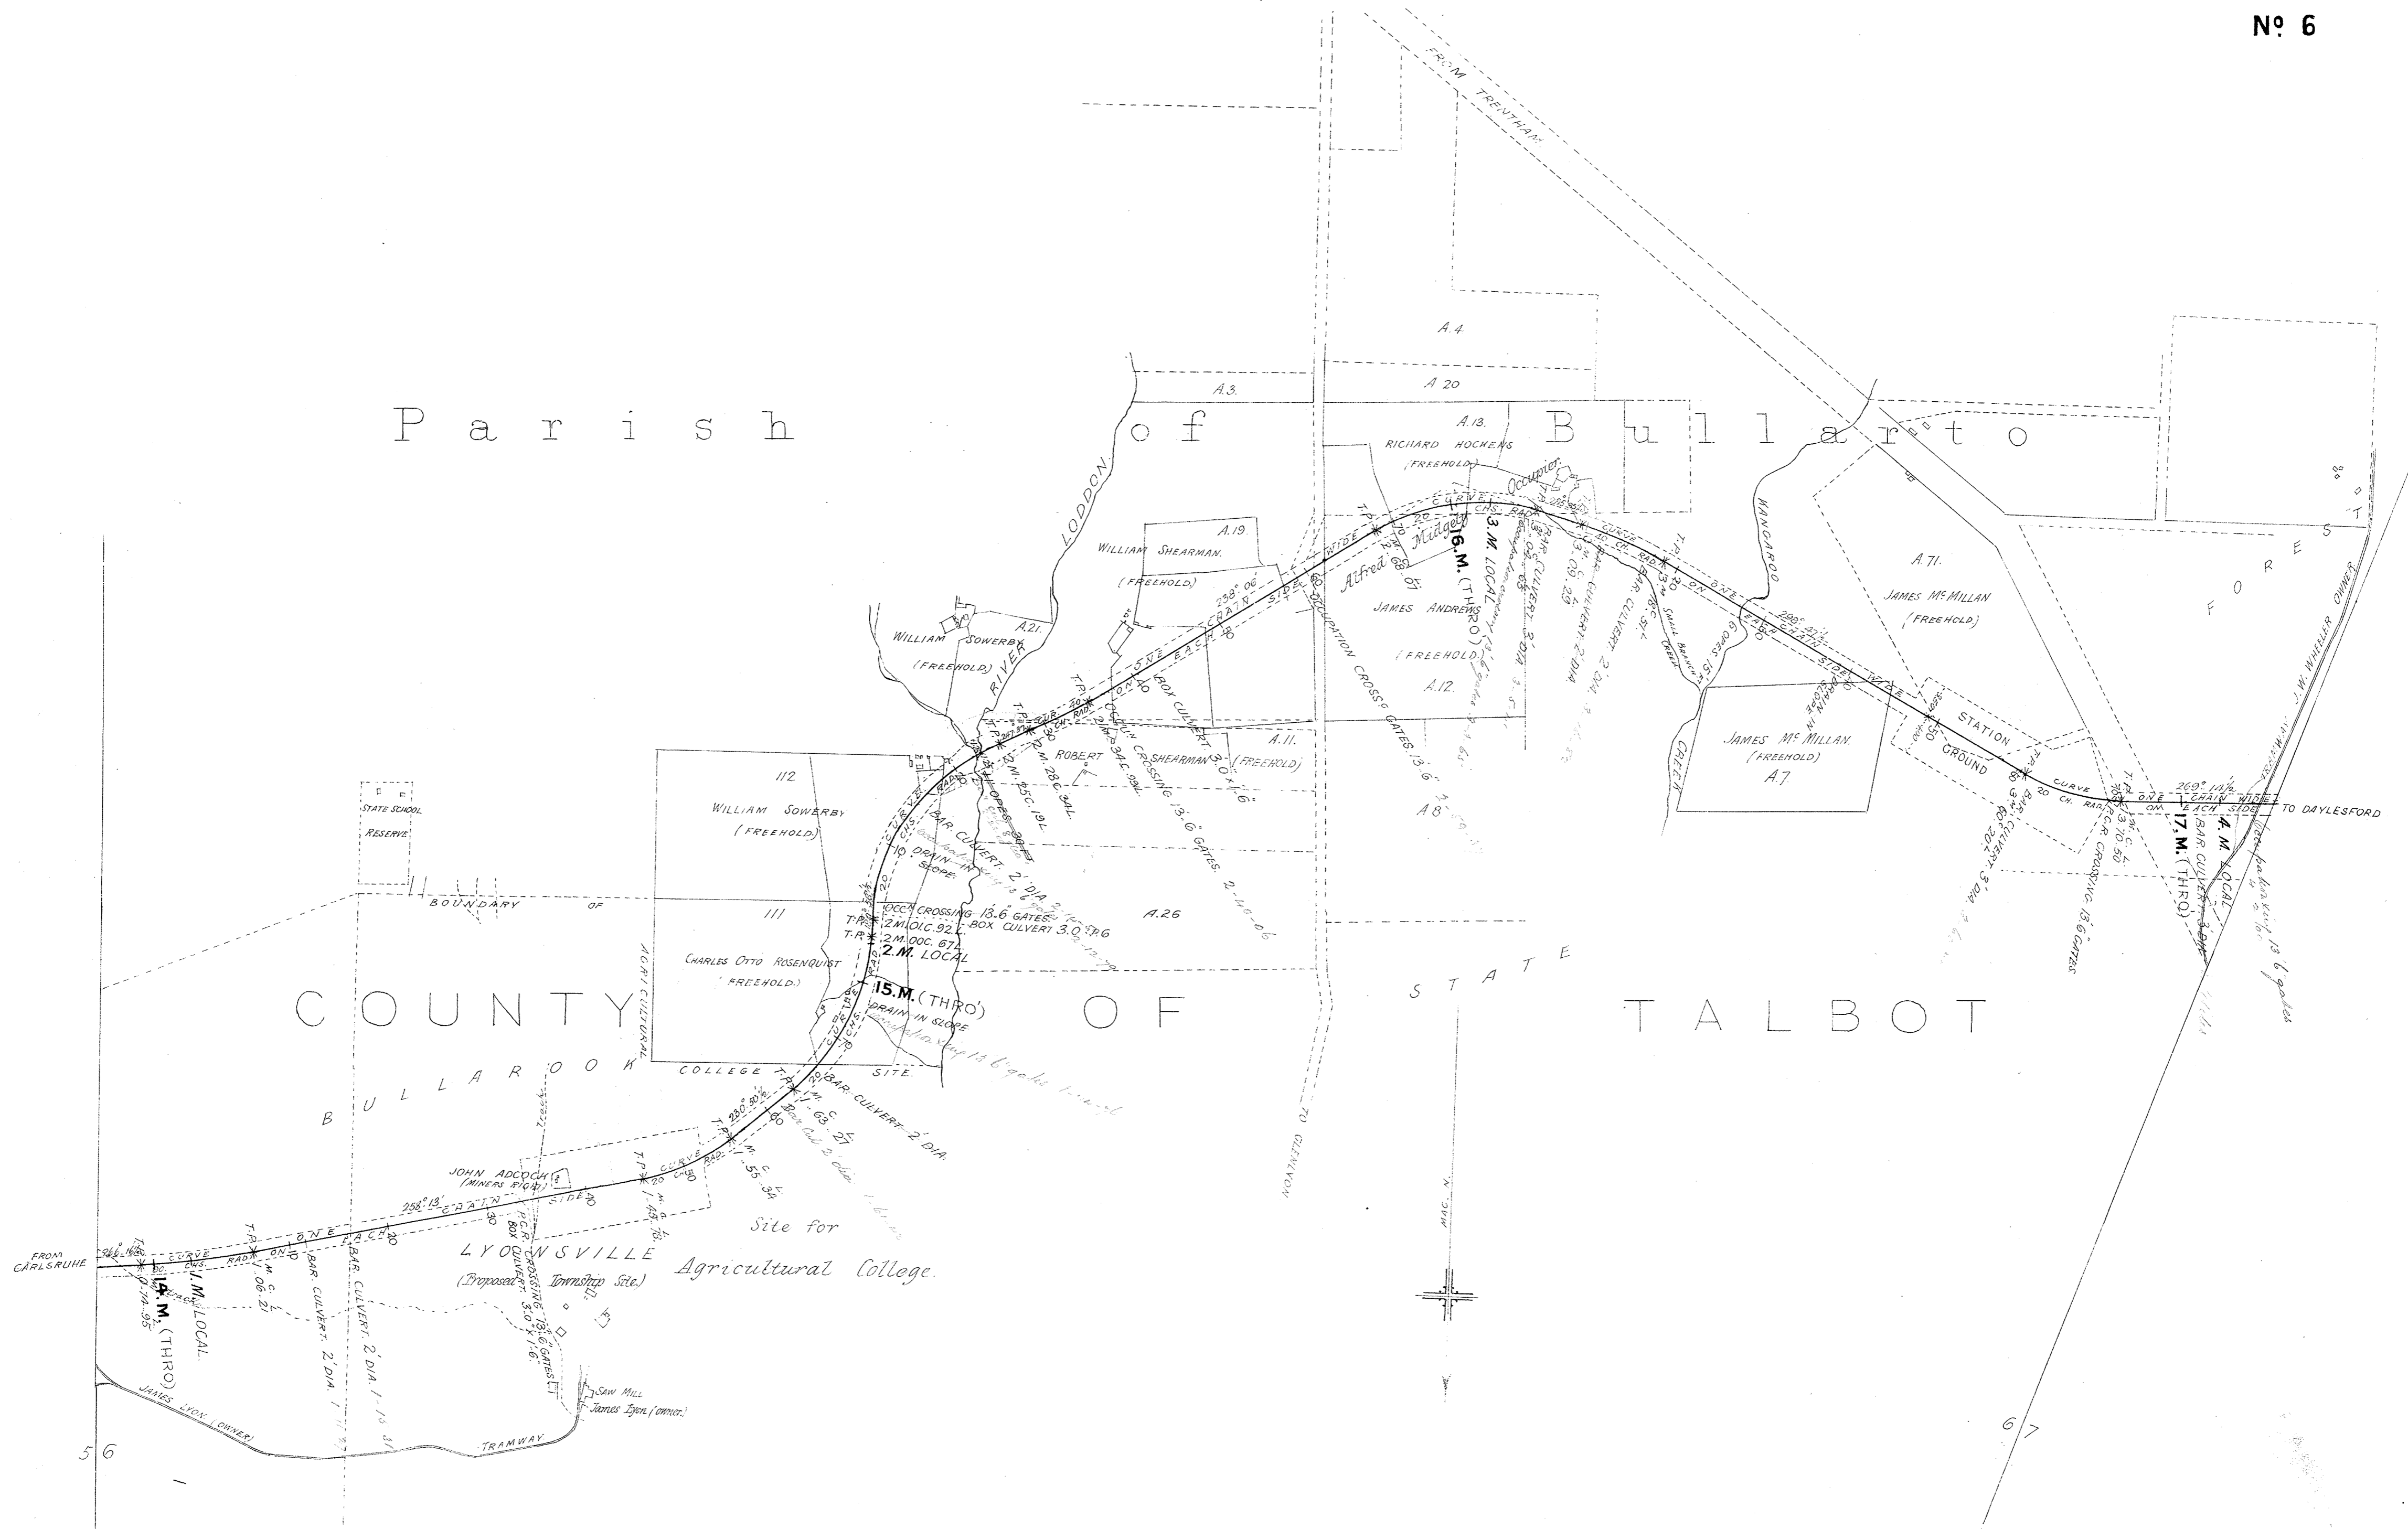

VICTORIAN RAILWAYS. CARLSRUHE & DAYLESFORD LINE

Scale, 10 Chains to 1 Inch

92

CONTRACT No 1136*
No 7



VICTORIAN RAILWAYS. CARLSRUHE & DAYLESFORD LINE


Scale, 10 Chains to 1 Inch

CONTRACT N^o 1136
N^o 8.

Parish of Wombat

TOWNSHIP OF
DAYLESFORD

COUNTY OF TALBOT

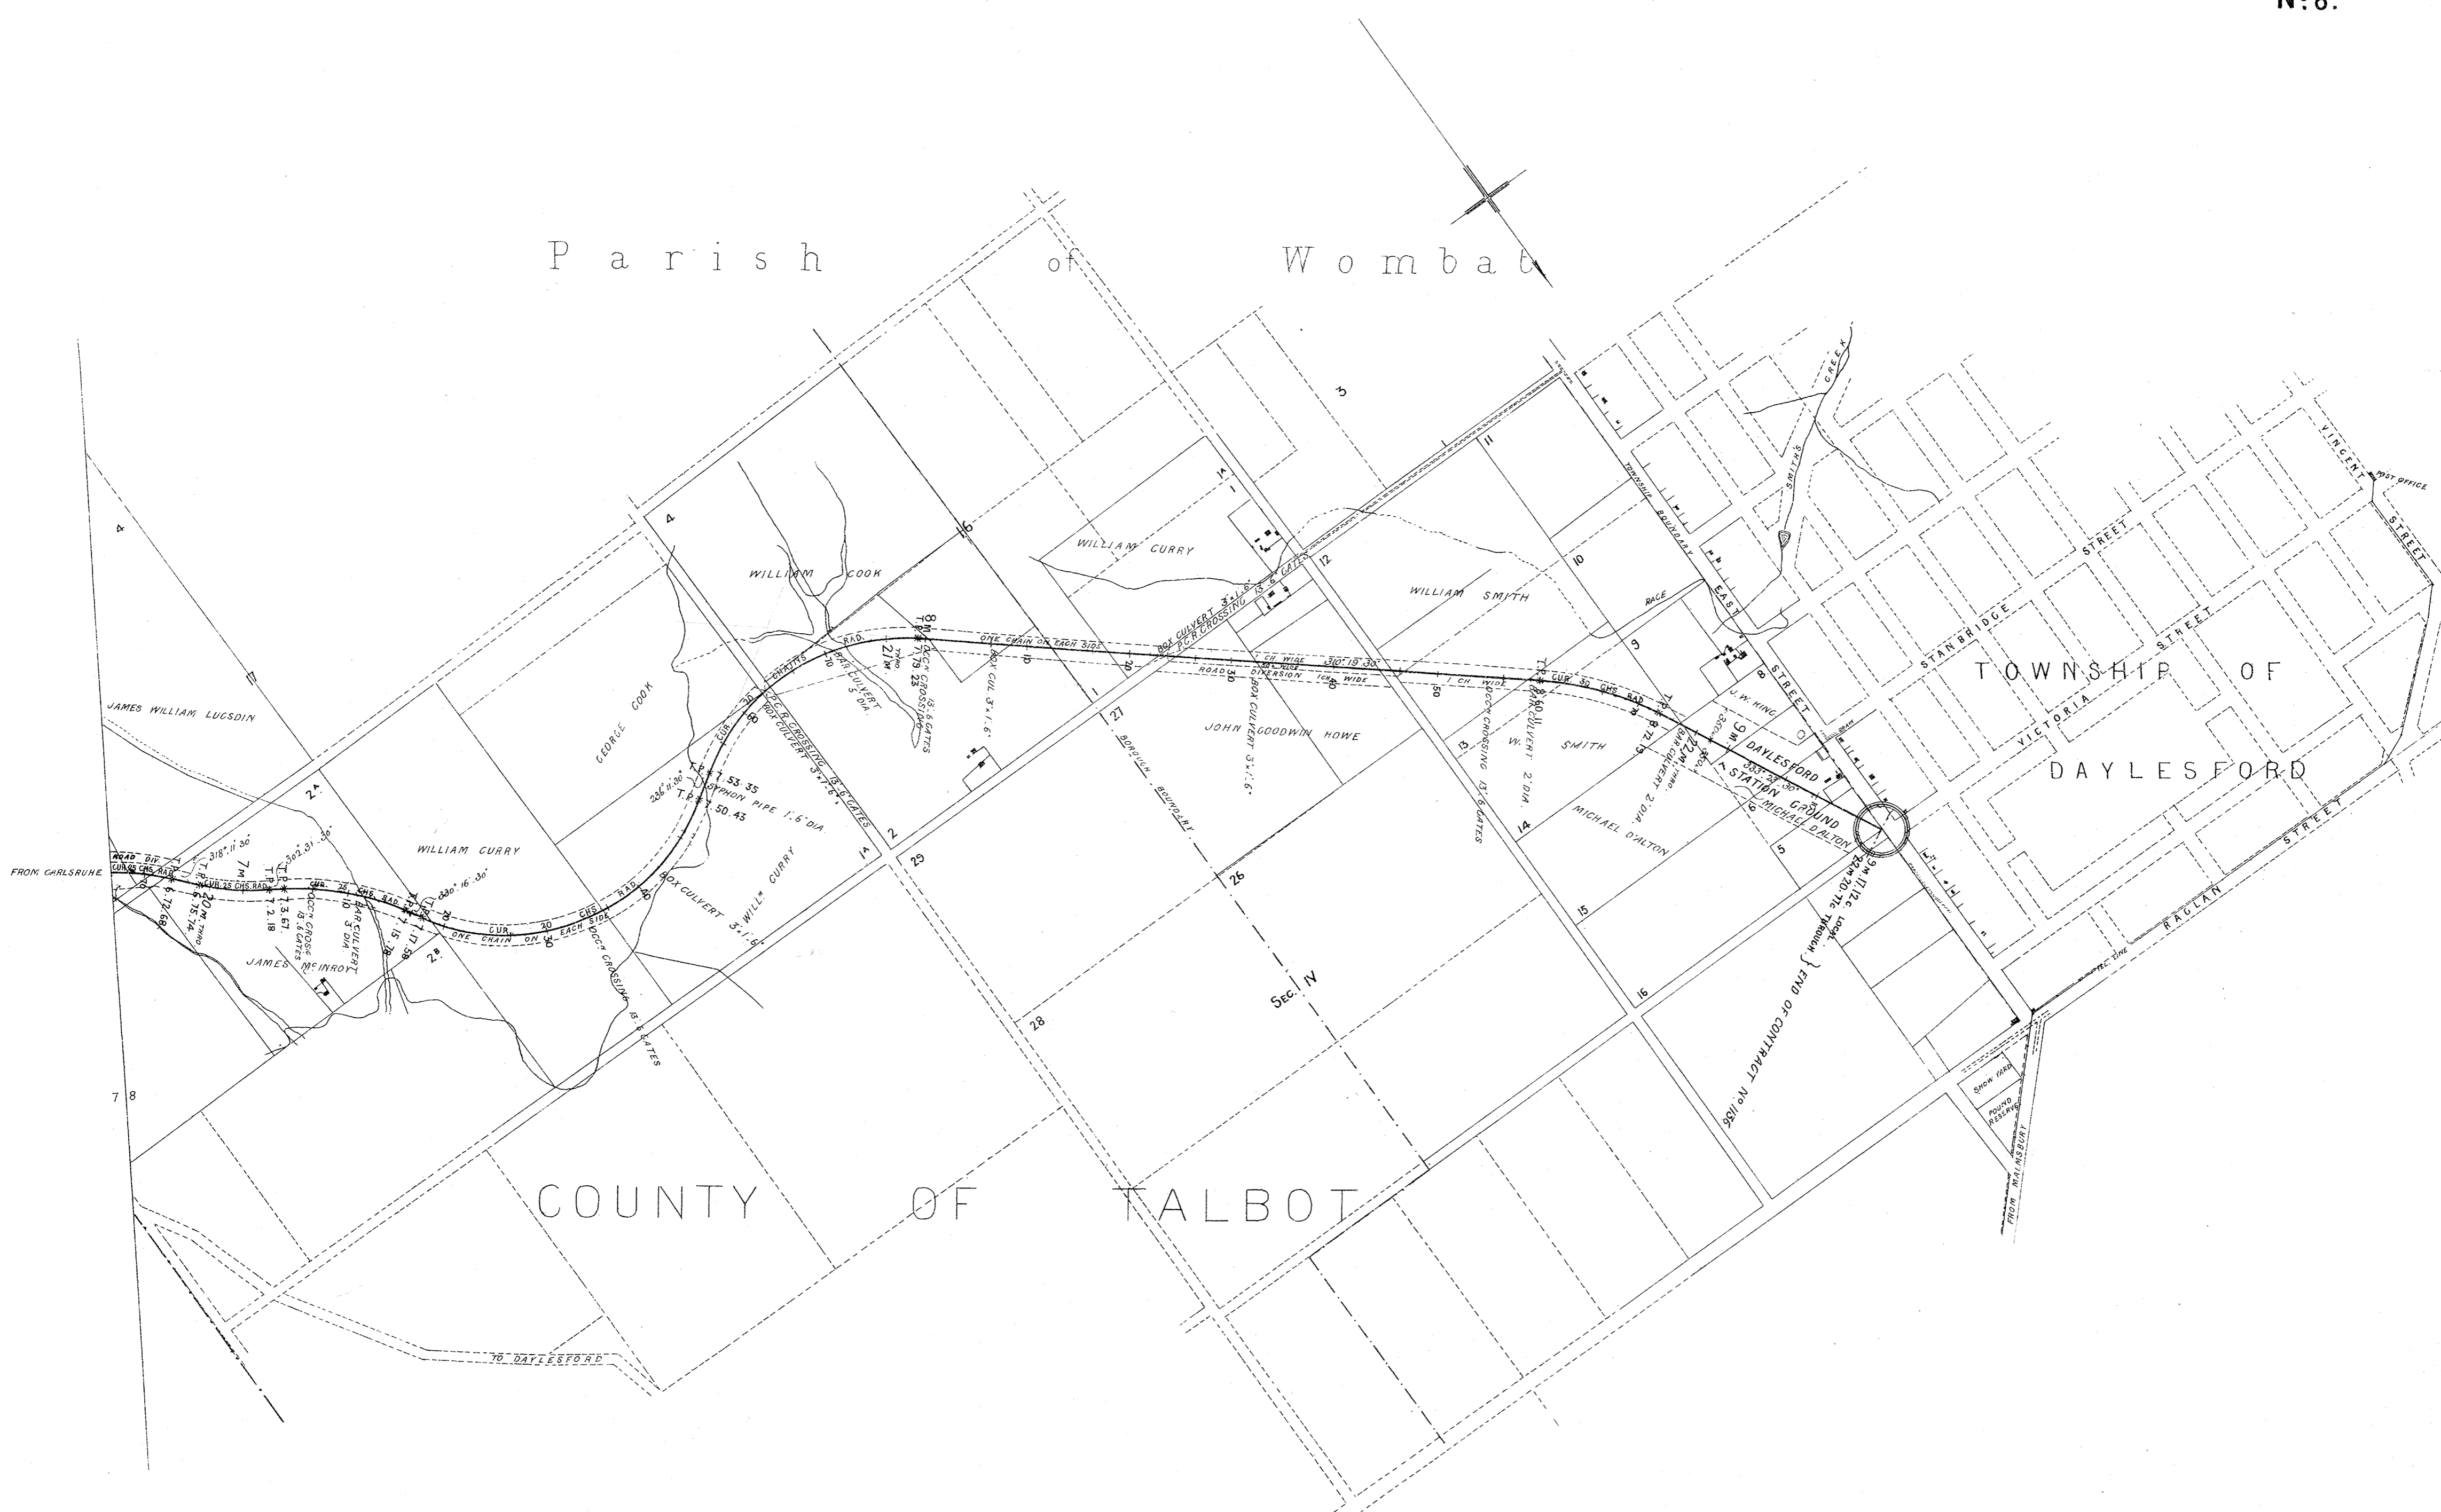

73-59

Victorian Railways

CARLSRUHE AND DAYLESFORD LINE.


Plan of Land referred to in Notice to Treat N^o.....

belonging to.....

Situated in the Parish of Wombat _____ in the County of Talbot

SCALE. 10 CHAINS TO 1 INCH

(11) x

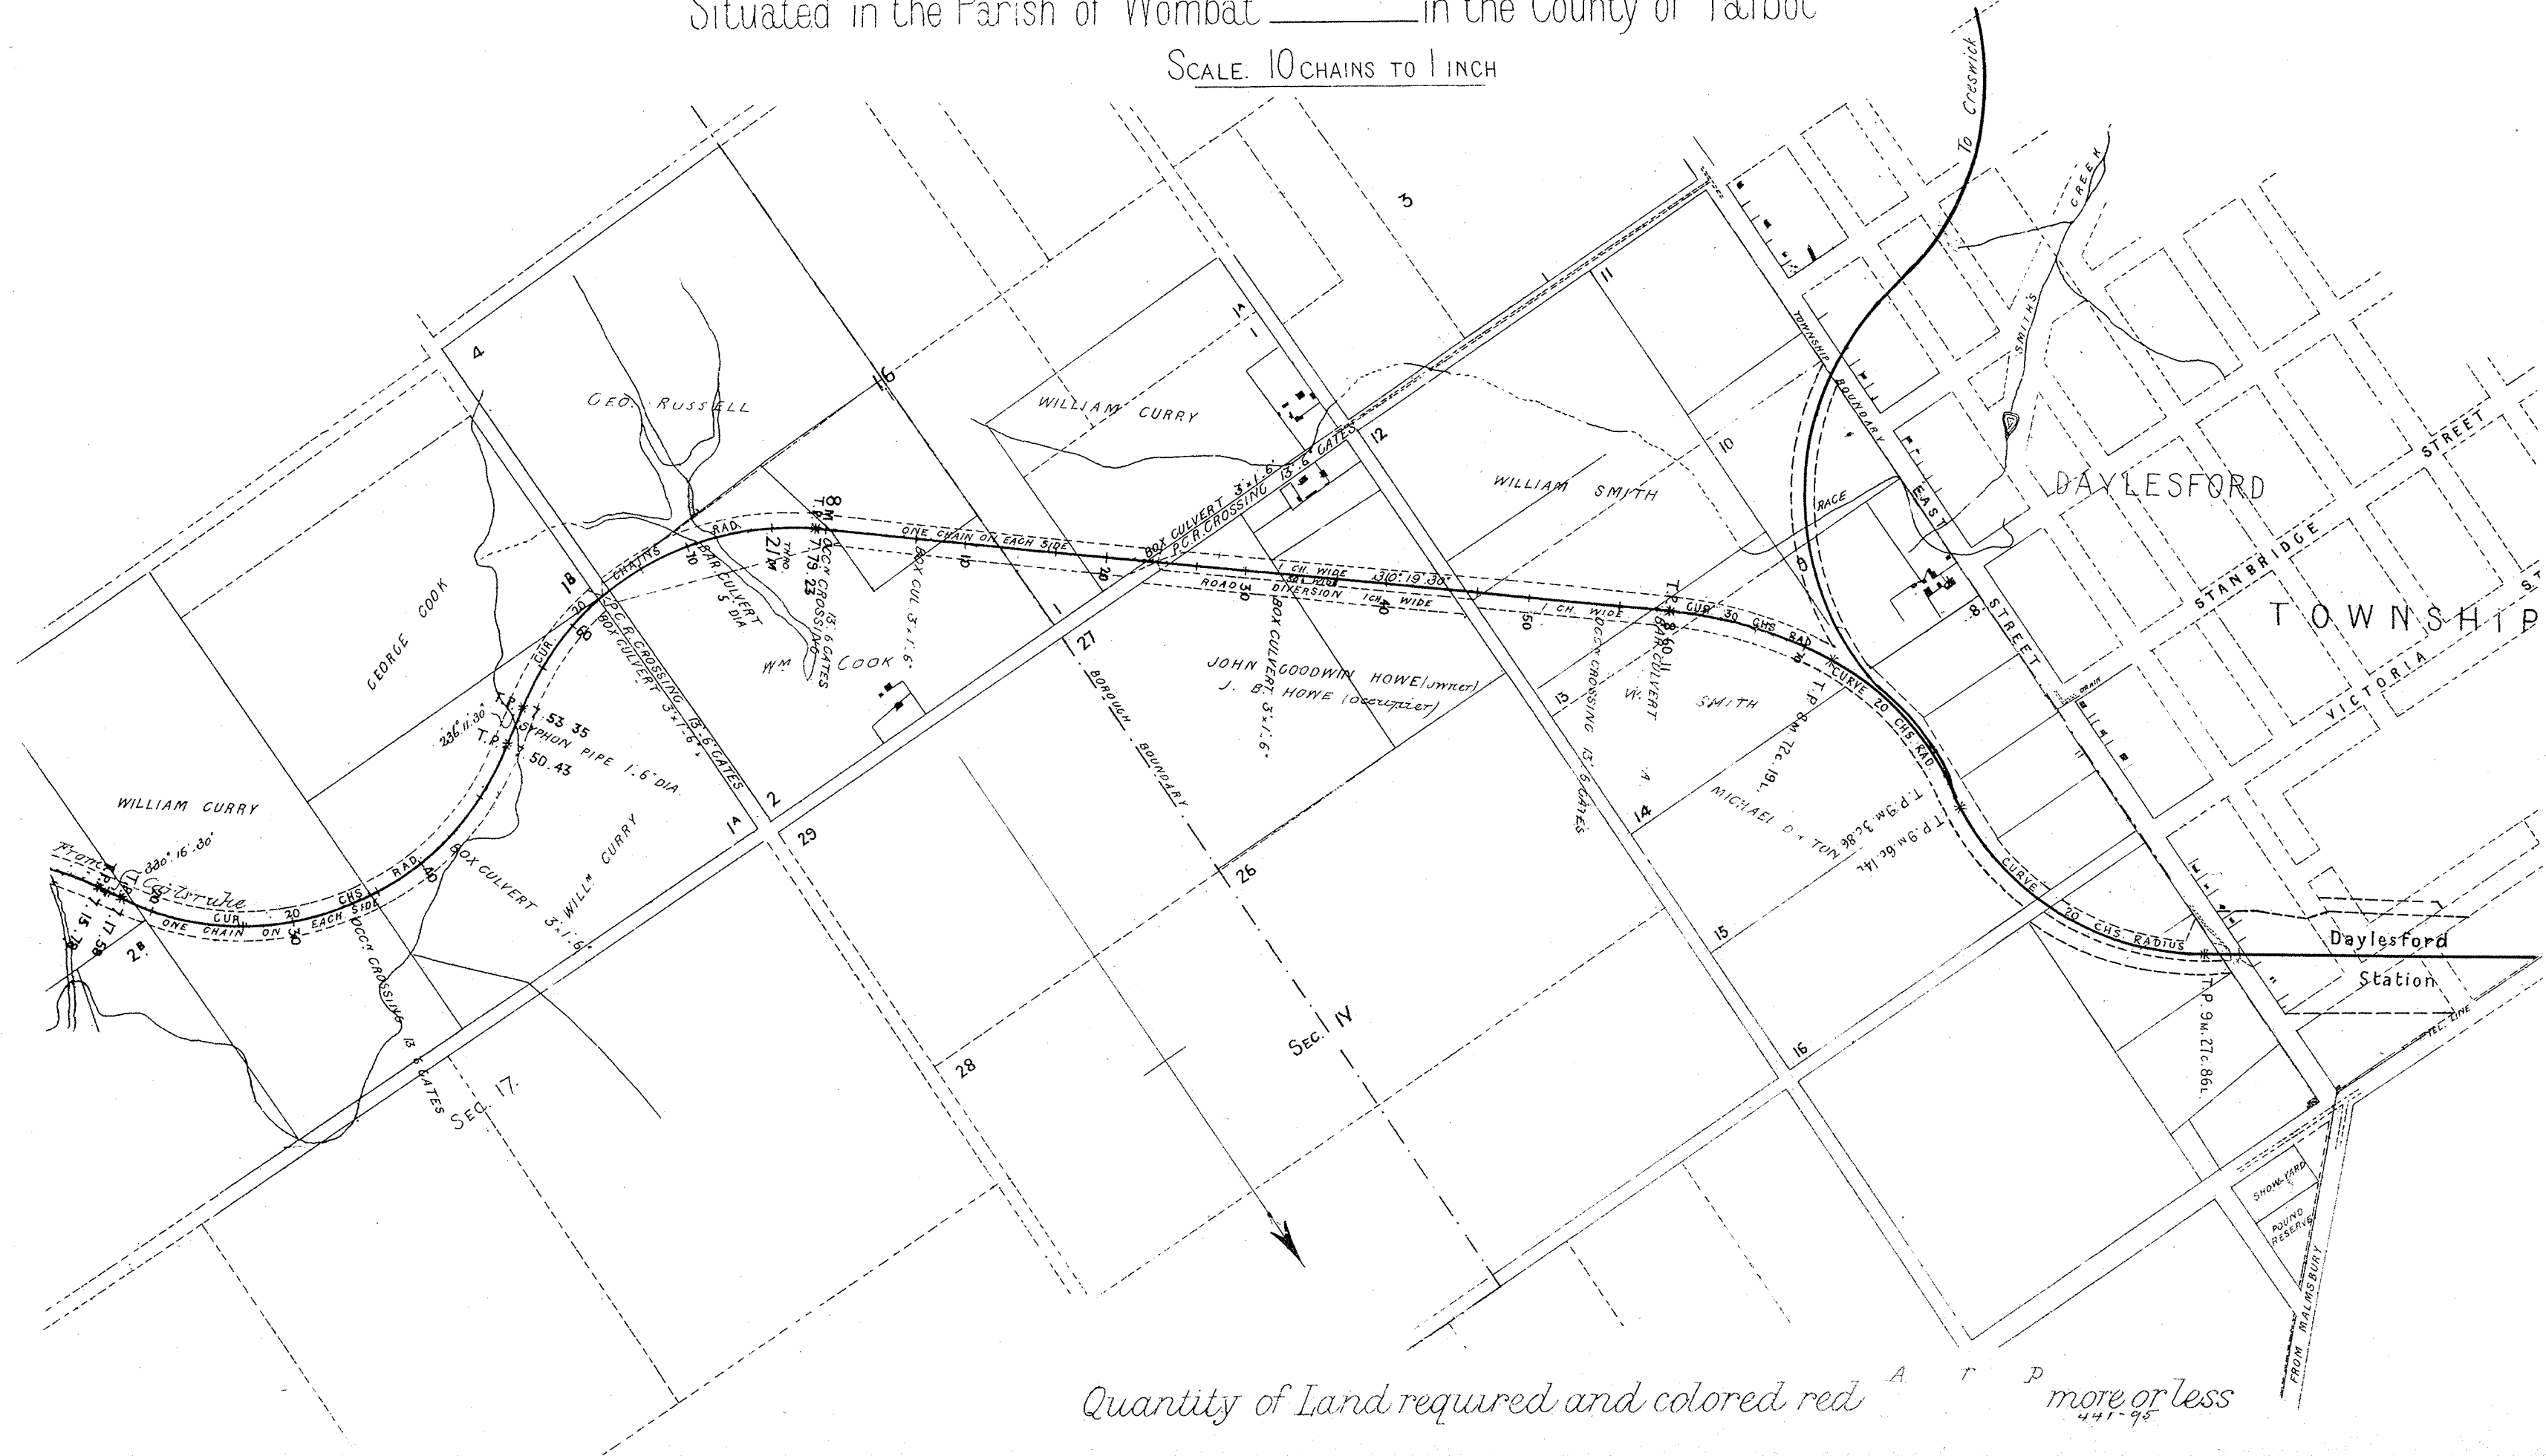

Quantity of Land required and colored red A T P more or less
441-95

VICTORIAN RAILWAYS. CARLSRUHE & DAYLESFORD LINE

SCALES HORIZONTAL 4 CHAINS TO AN INCH
VERTICAL 1/40 FEET TO AN INCH


CONTRACT N^o 1136.
N^o 1.

*B.M. On Cairn, Centre of S.W. Platform
at Carlsruhe Station.
COMMENCEMENT OF CONTRACT 1136
AT 50m. 75c. 50L. ON
M. & F. M. RAILWAY.*


*B.M. On Blackwood Tree 183 chs.
from 50m. 75c. 50L. 1808
OCCUPATION CROSSING
13/6 Gates.*

*B.M. On Blackwood Tree 183 chs.
from 50m. 75c. 50L. 1808
OCCUPATION CROSSING
13/6 Gates.*

*B.M. On Blackwood Tree 261 chs.
from 50m. 75c. 50L. 1796
OCCUPATION CROSSING
13/6 Gates.*

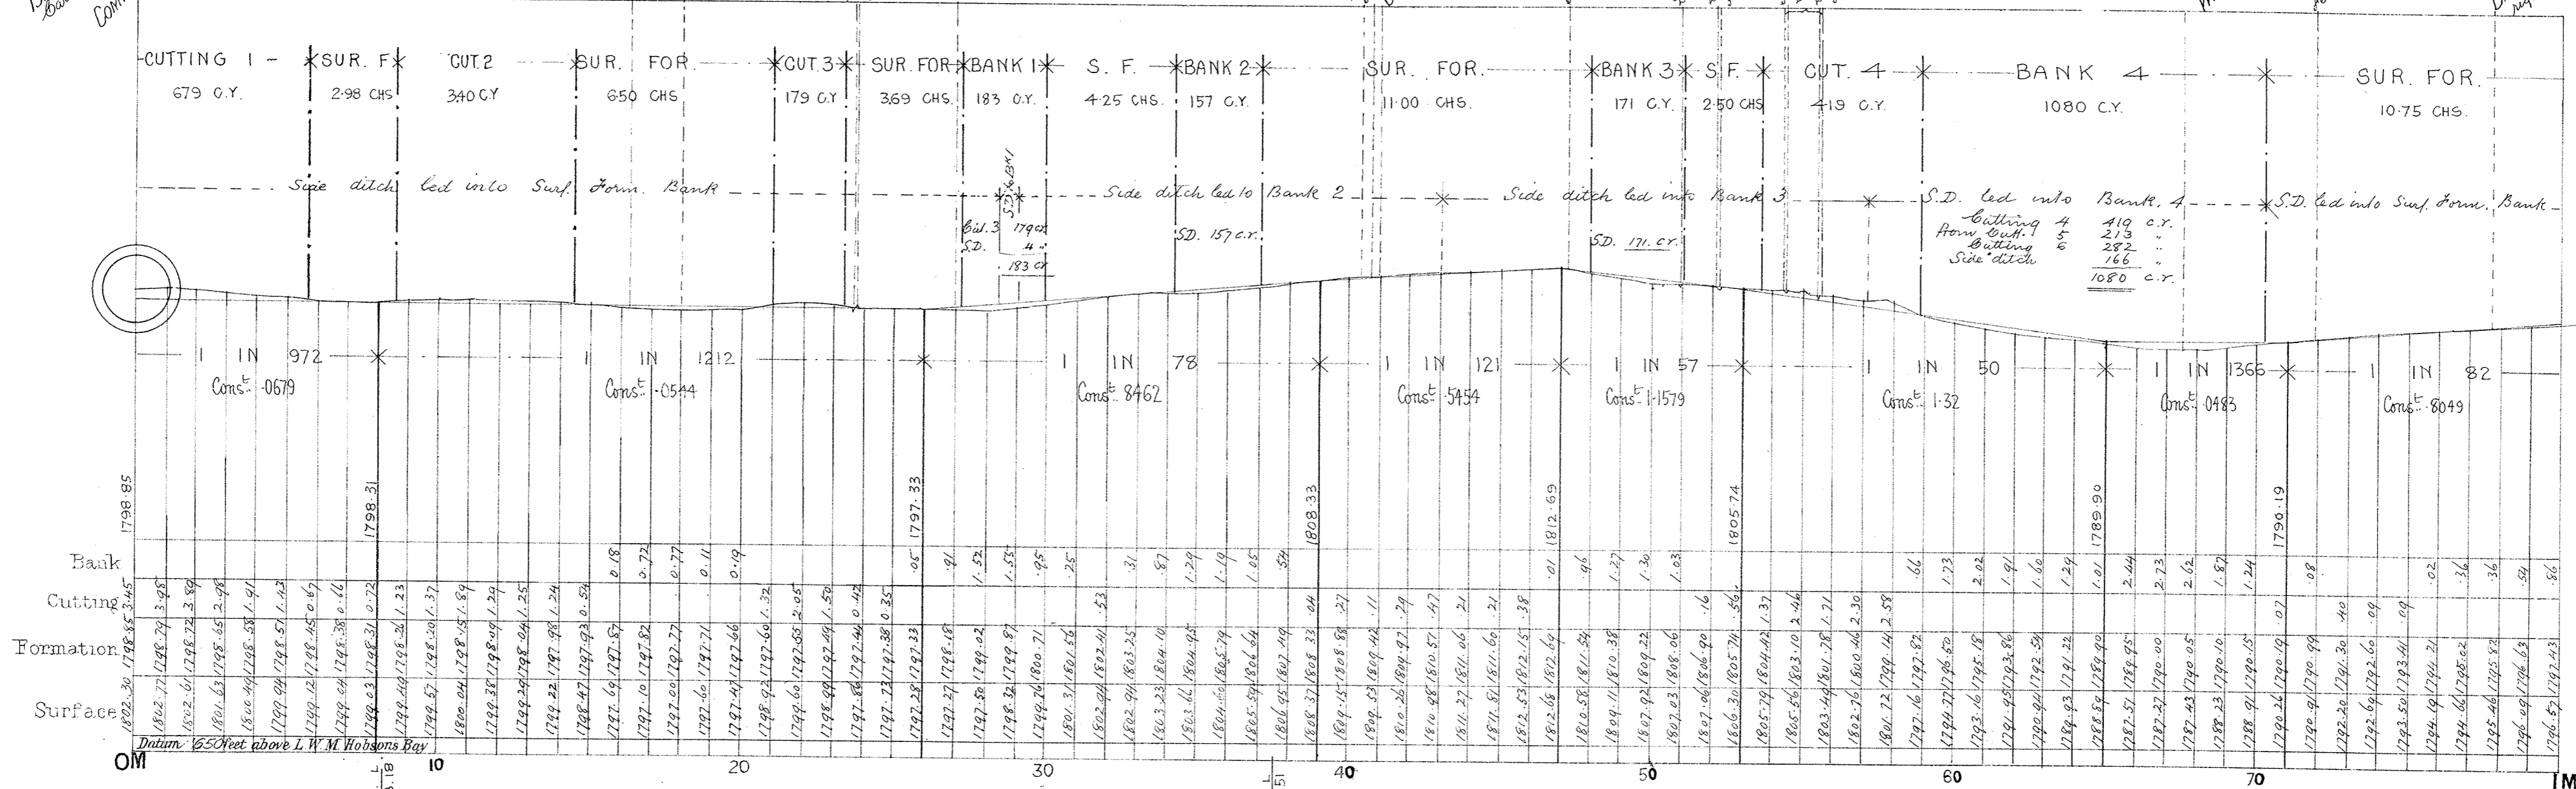

STRAIGHT 314° 56' CURVE 17 CHAINS RAD. STRAIGHT 216° 05'


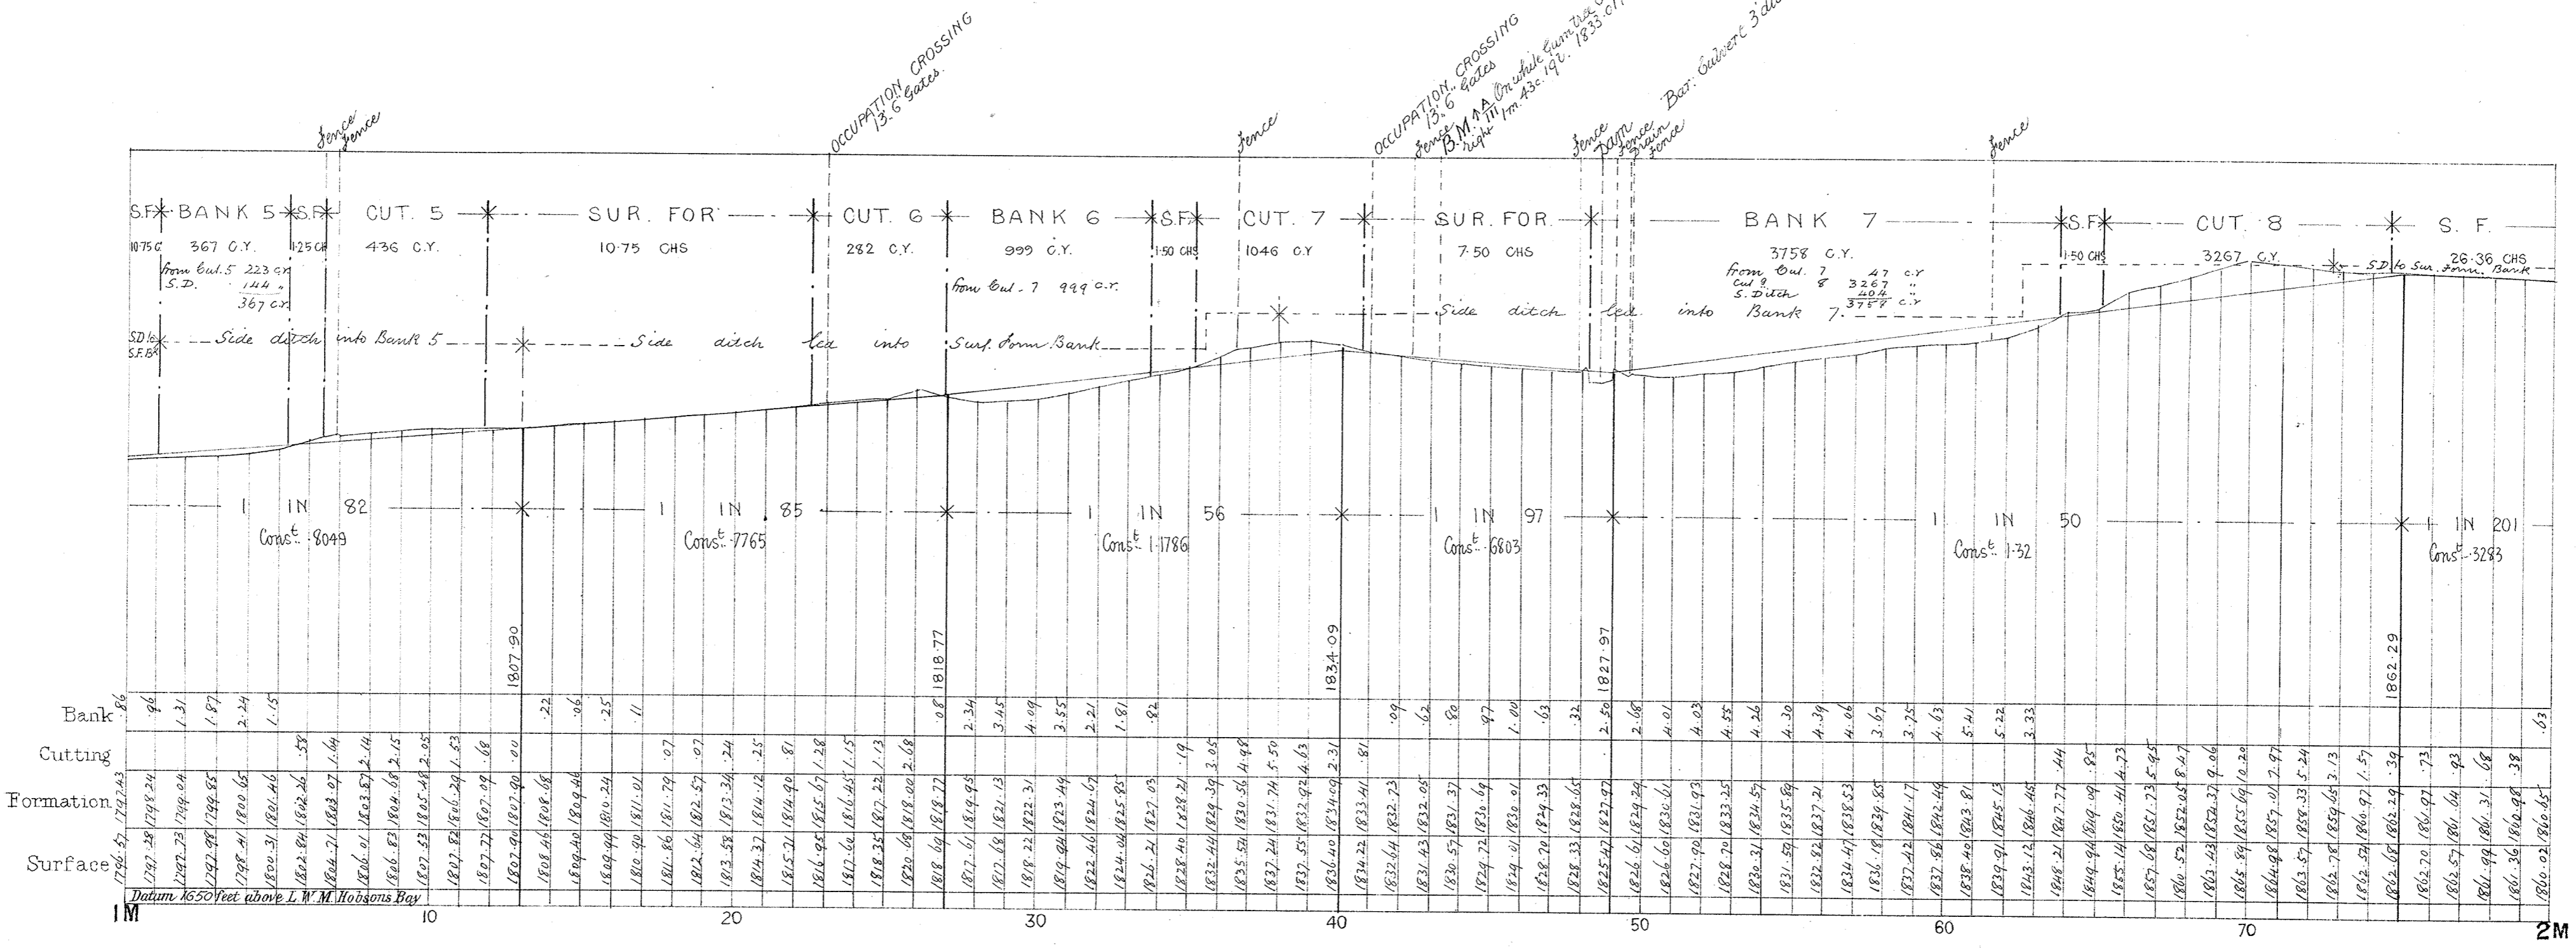


STRAIGHT 216° 05'

VICTORIAN RAILWAYS. CARLSRUHE & DAYLESFORD LINE

SCALES HORIZONTAL 4 CHAINS TO AN INCH
VERTICAL 40 FEET TO AN INCH



CONTRACT NO. 1136.
NO. 2.

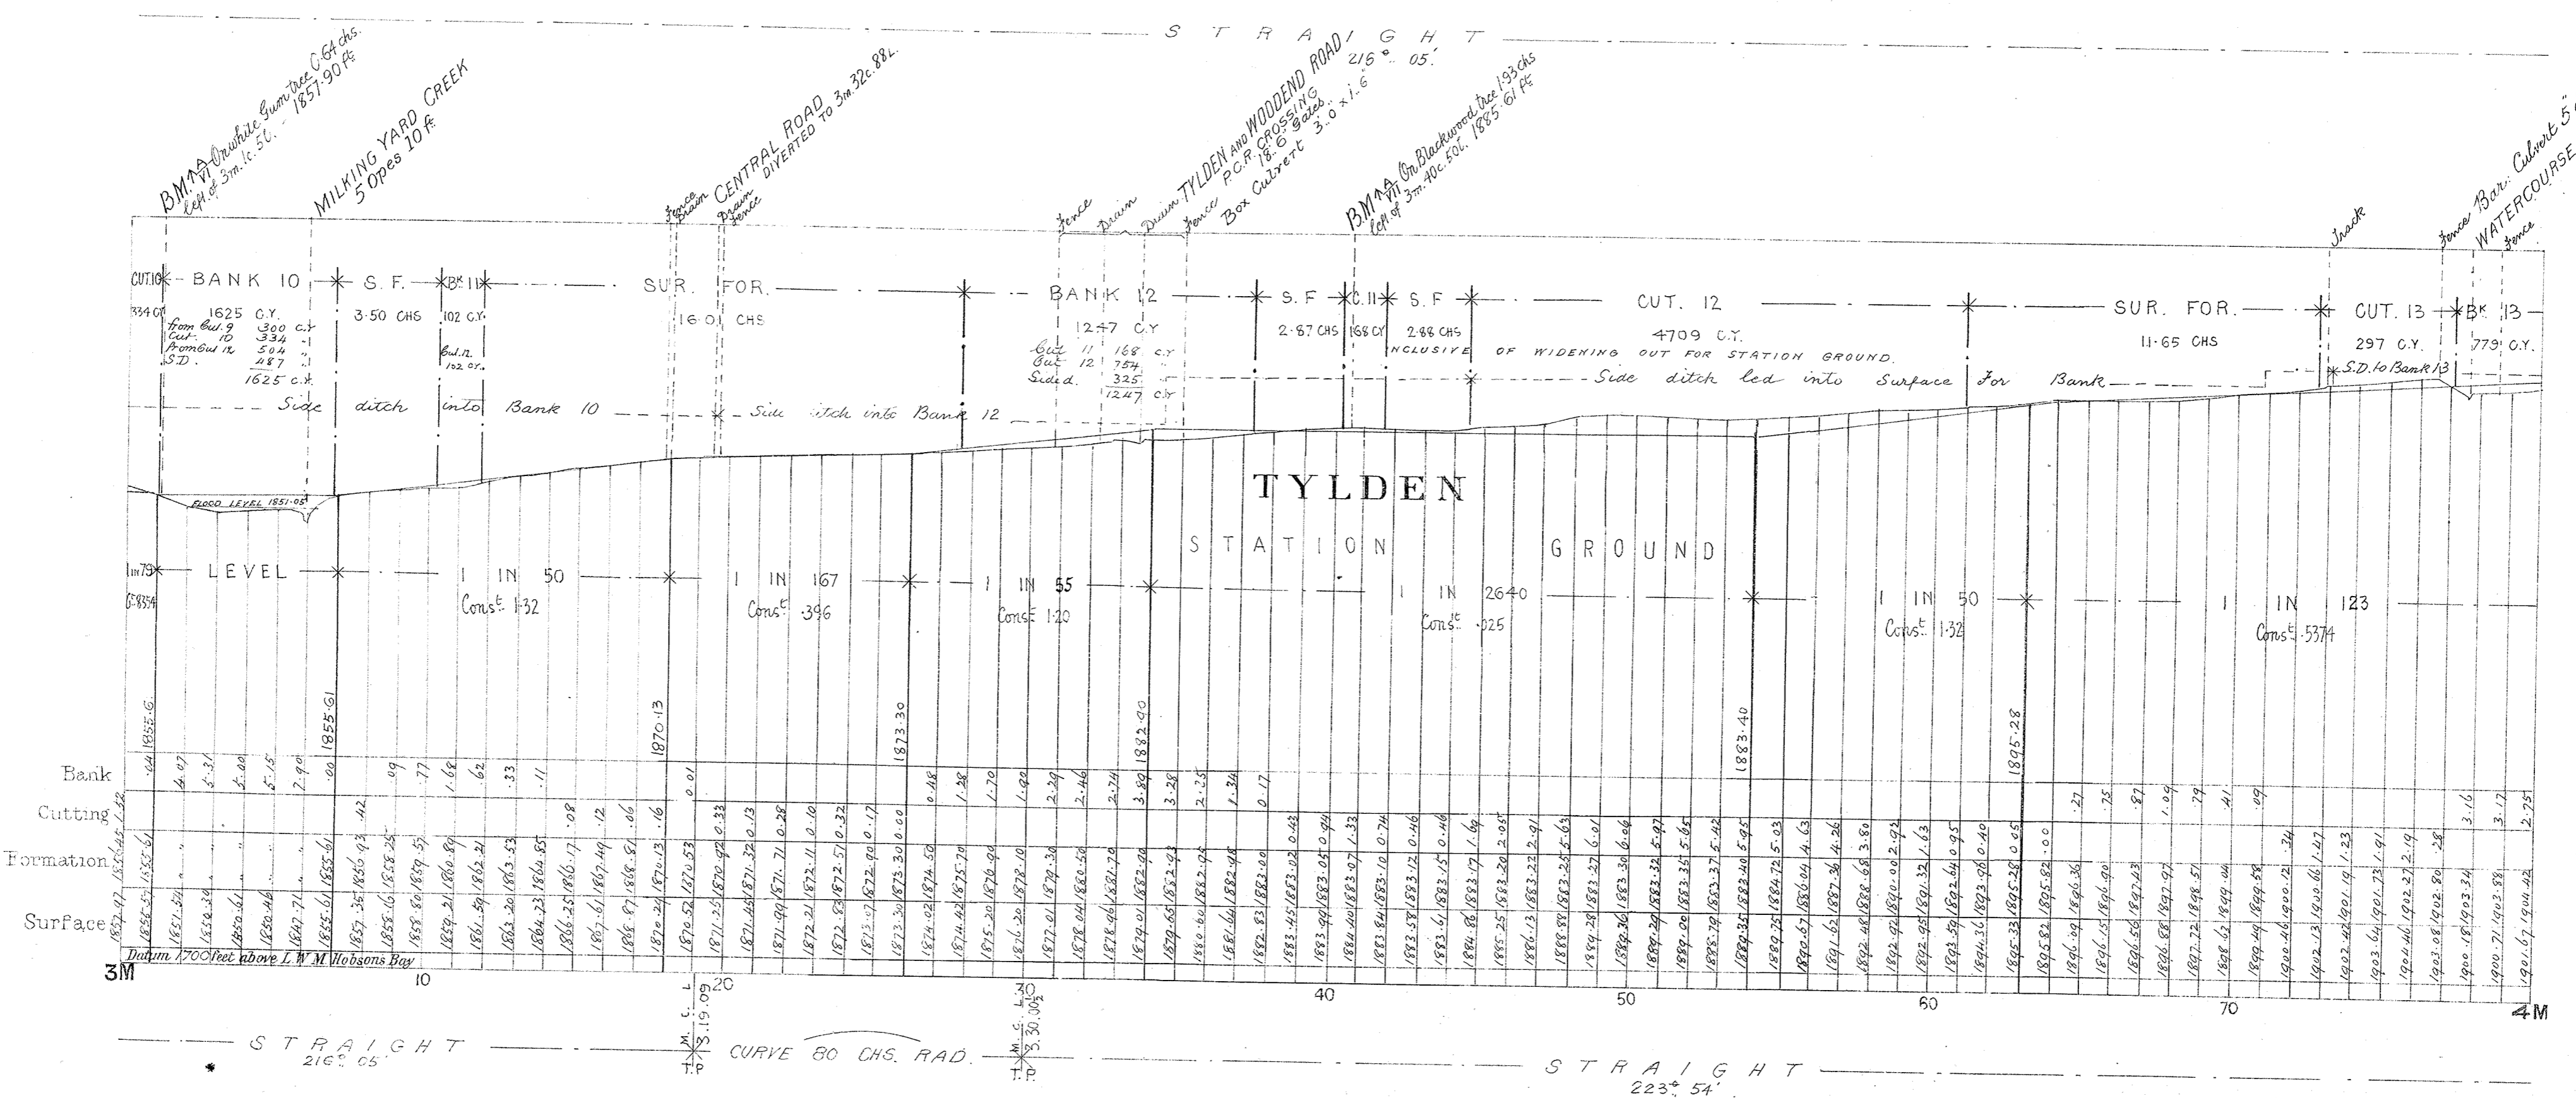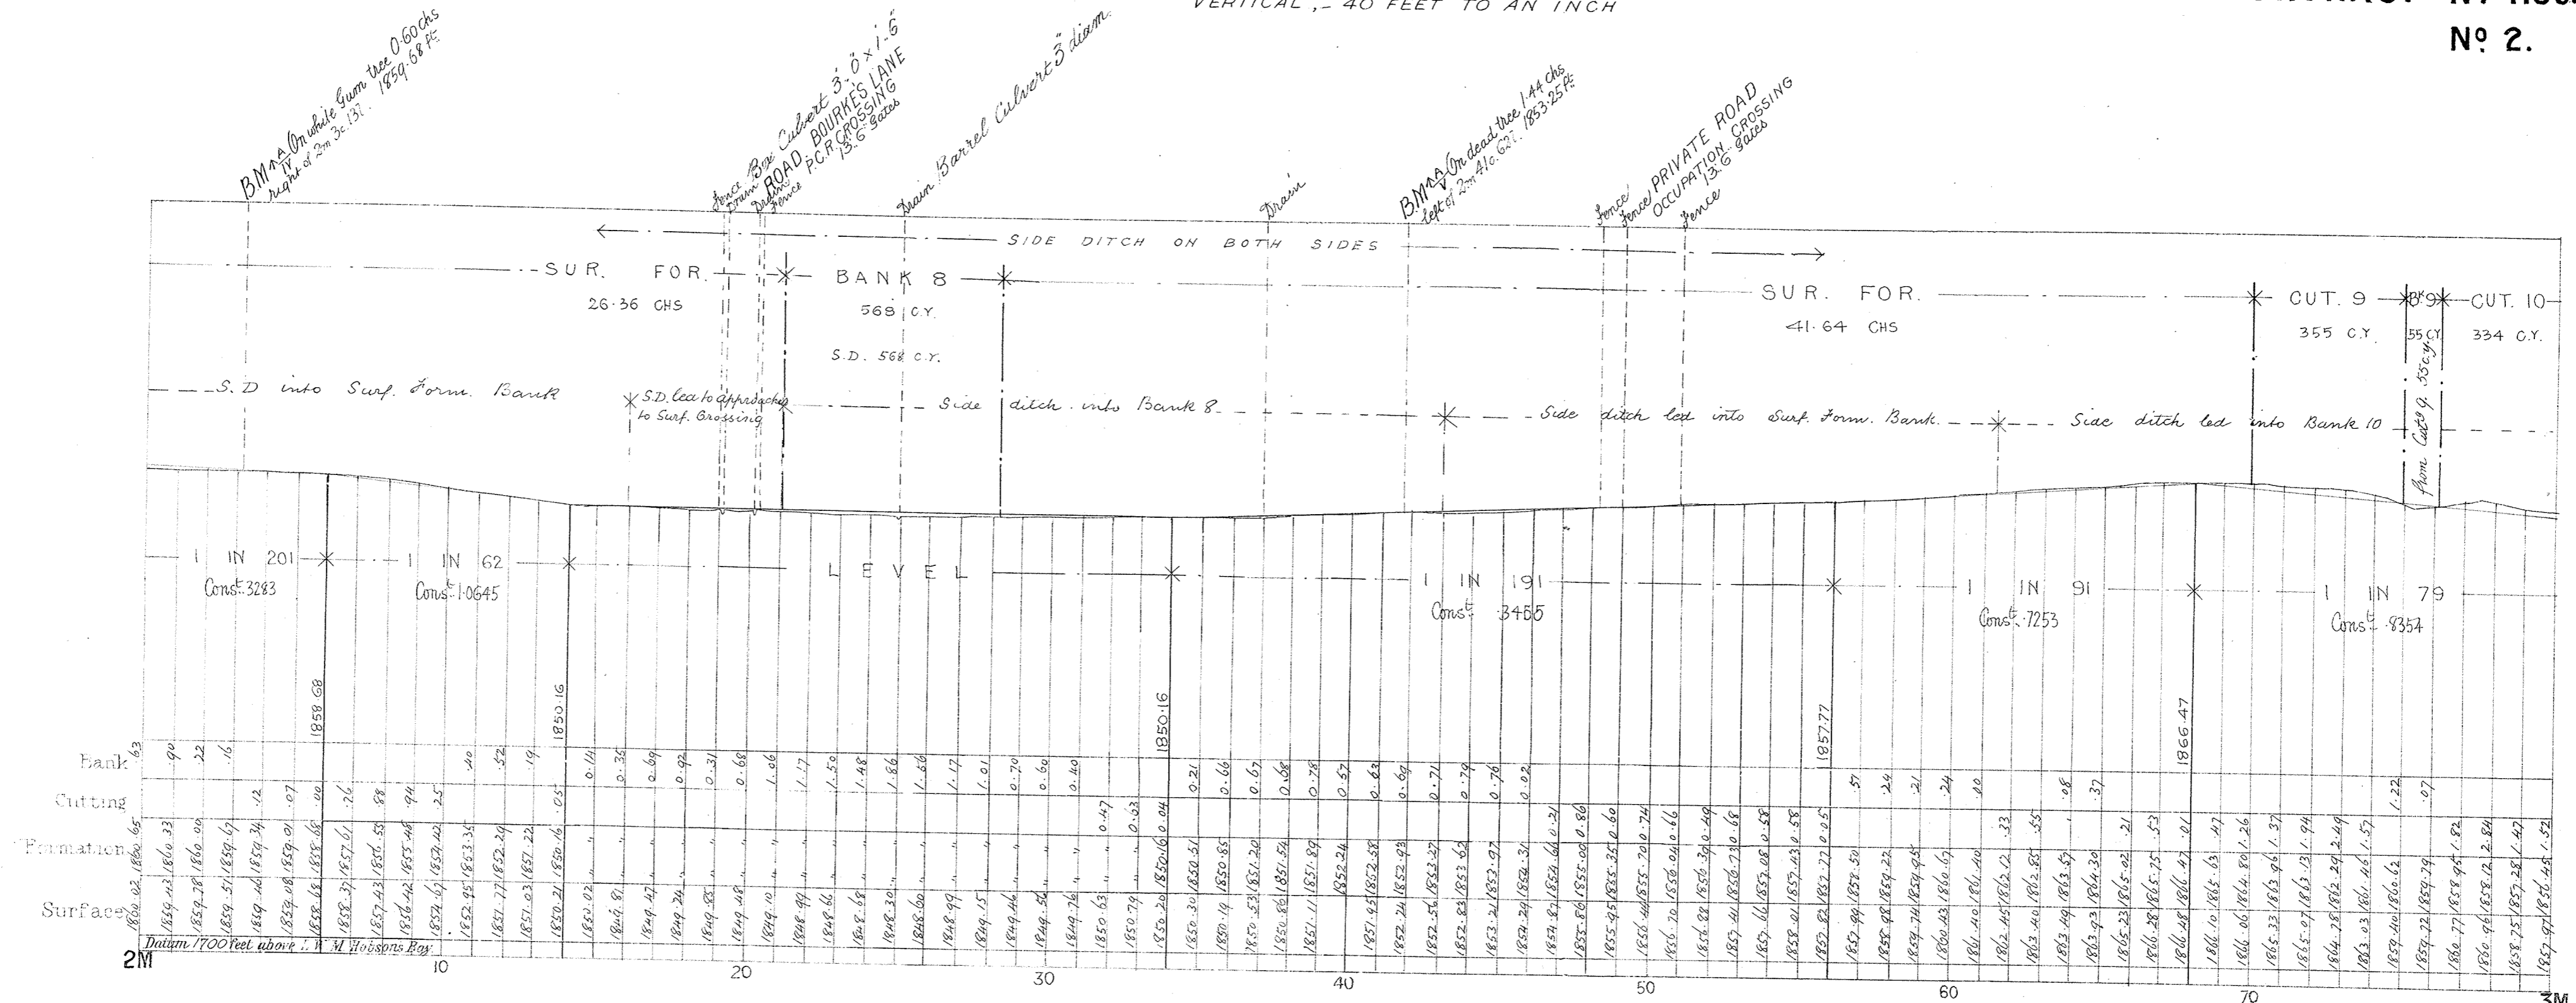

VICTORIAN RAILWAYS. CARLSRUHE & DAYLESFORD LINE

SCALES HORIZONTAL 4 CHAINS TO AN INCH
VERTICAL 40 FEET TO AN INCH



CONTRACT N^o 1136
N^o 4.

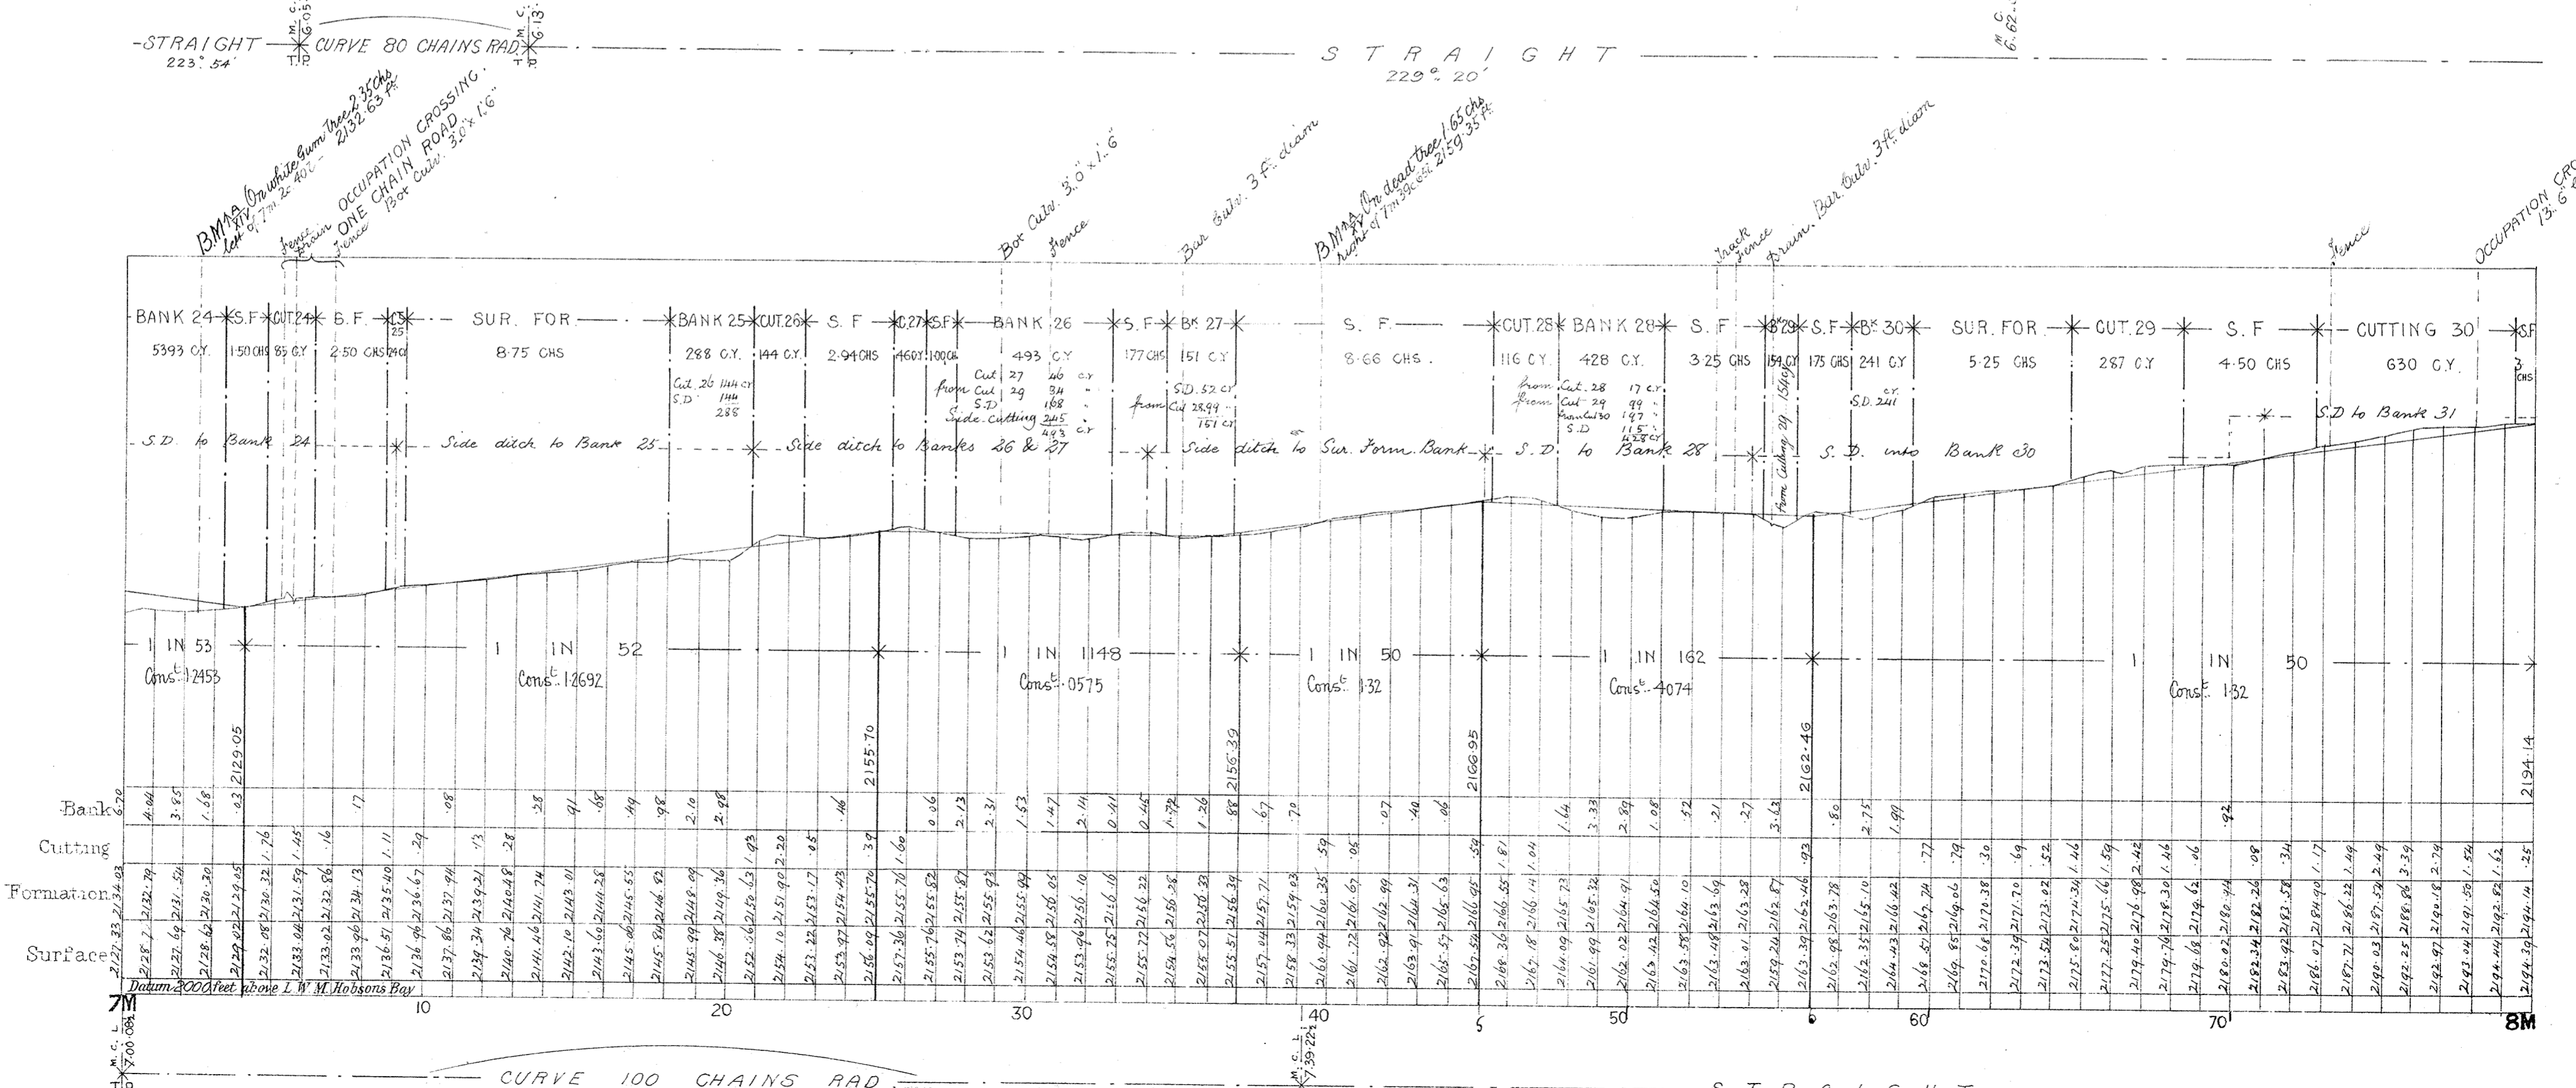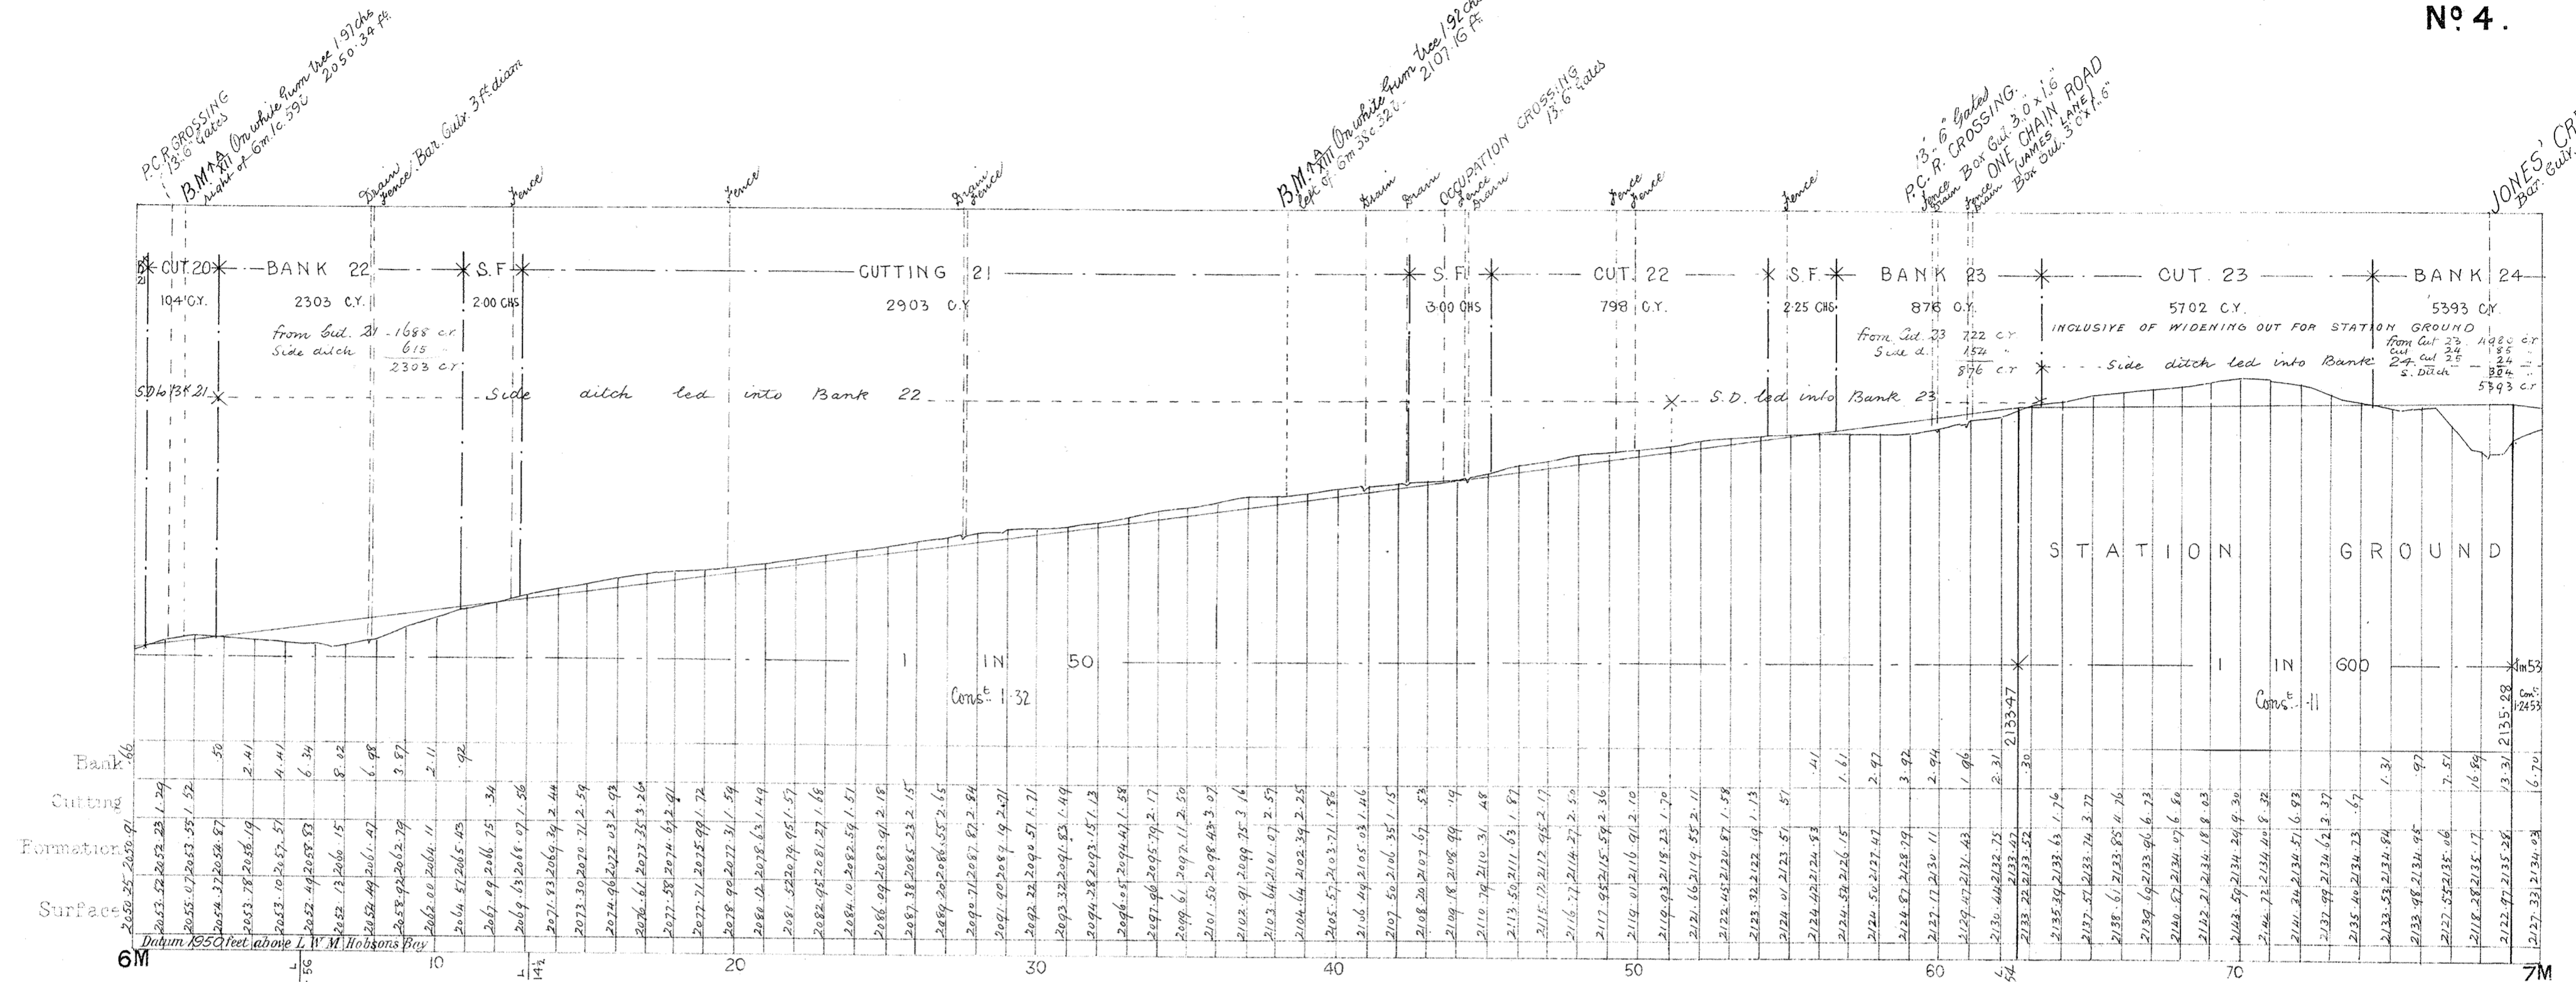

VICTORIAN RAILWAYS. CARLSRUHE & DAYLESFORD LINE

SCALES
HORIZONTAL 4 CHAINS TO AN INCH
VERTICAL 40 FEET TO AN INCH



CONTRACT N^o 1136
N^o 5

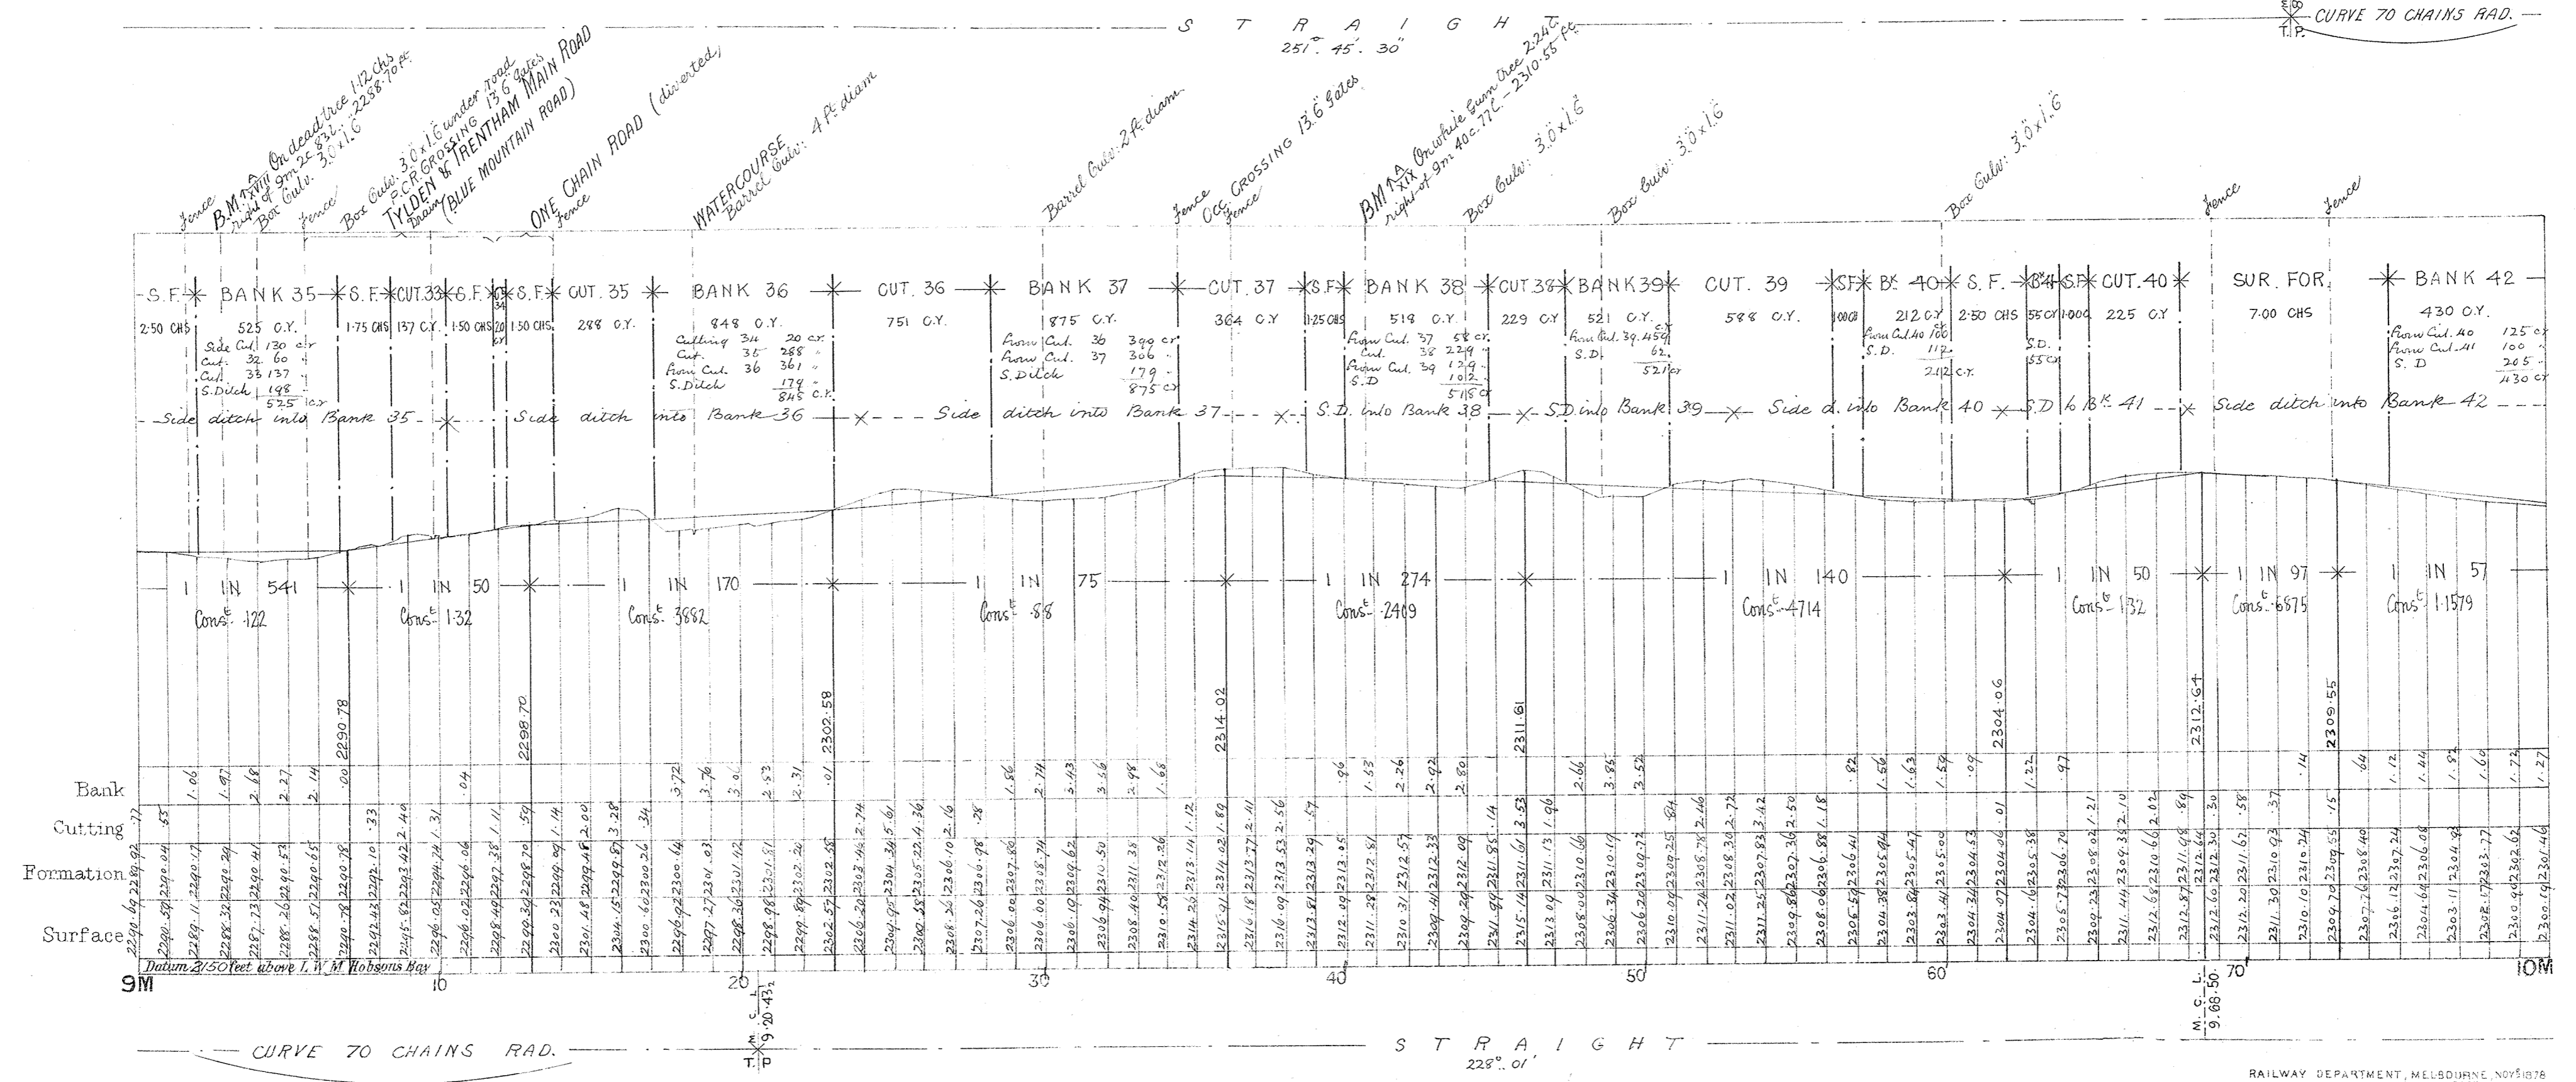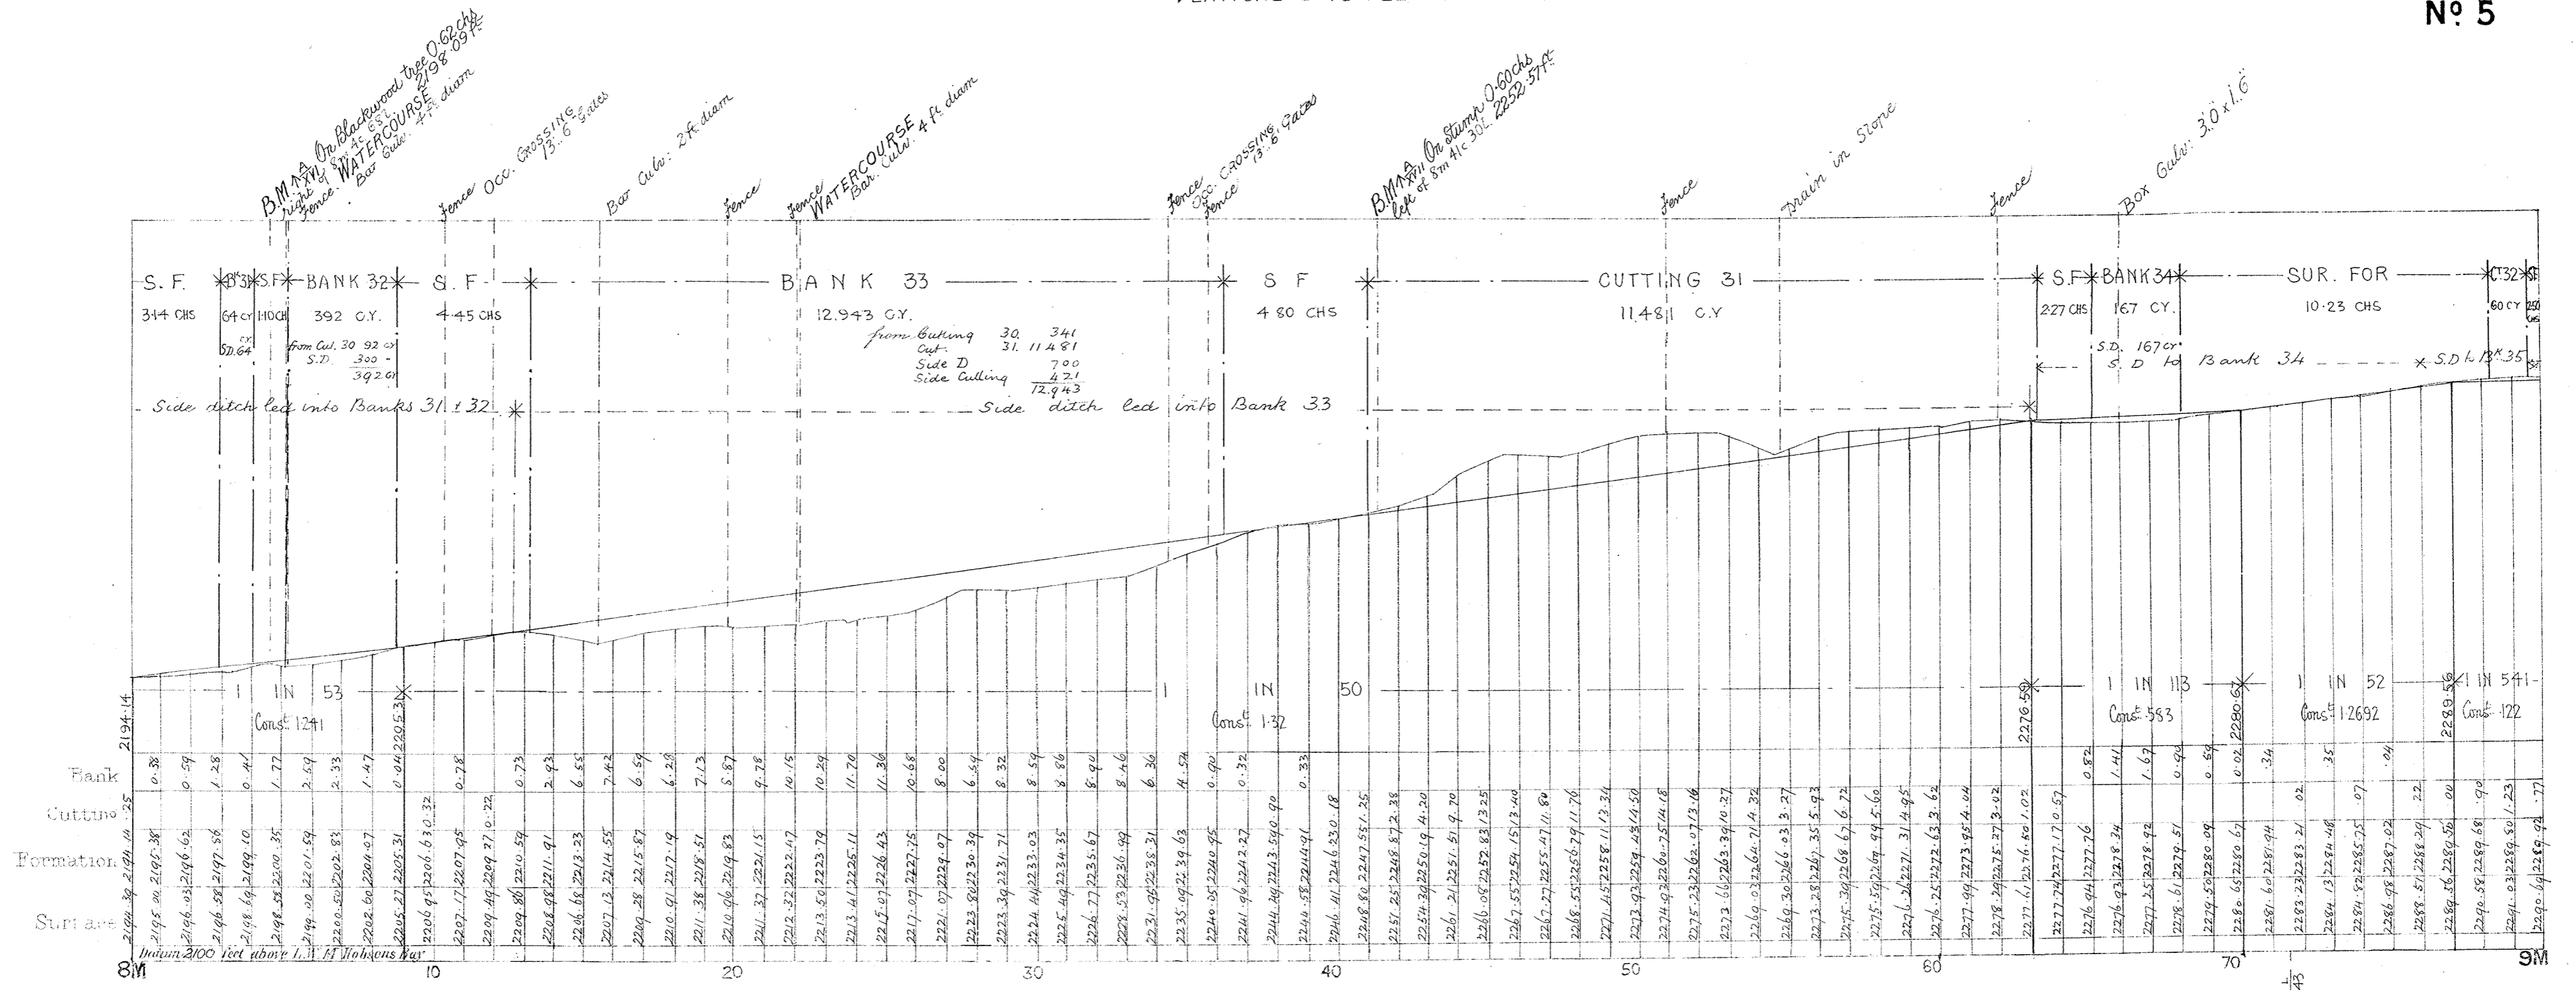

VICTORIAN RAILWAYS. CARLSRUHE & DAYLESFORD LINE

SCALES HORIZONTAL 4 CHAINS TO AN INCH
VERTICAL 1/40 FEET TO AN INCH

CONTRACT N^o 1136
N^o 6

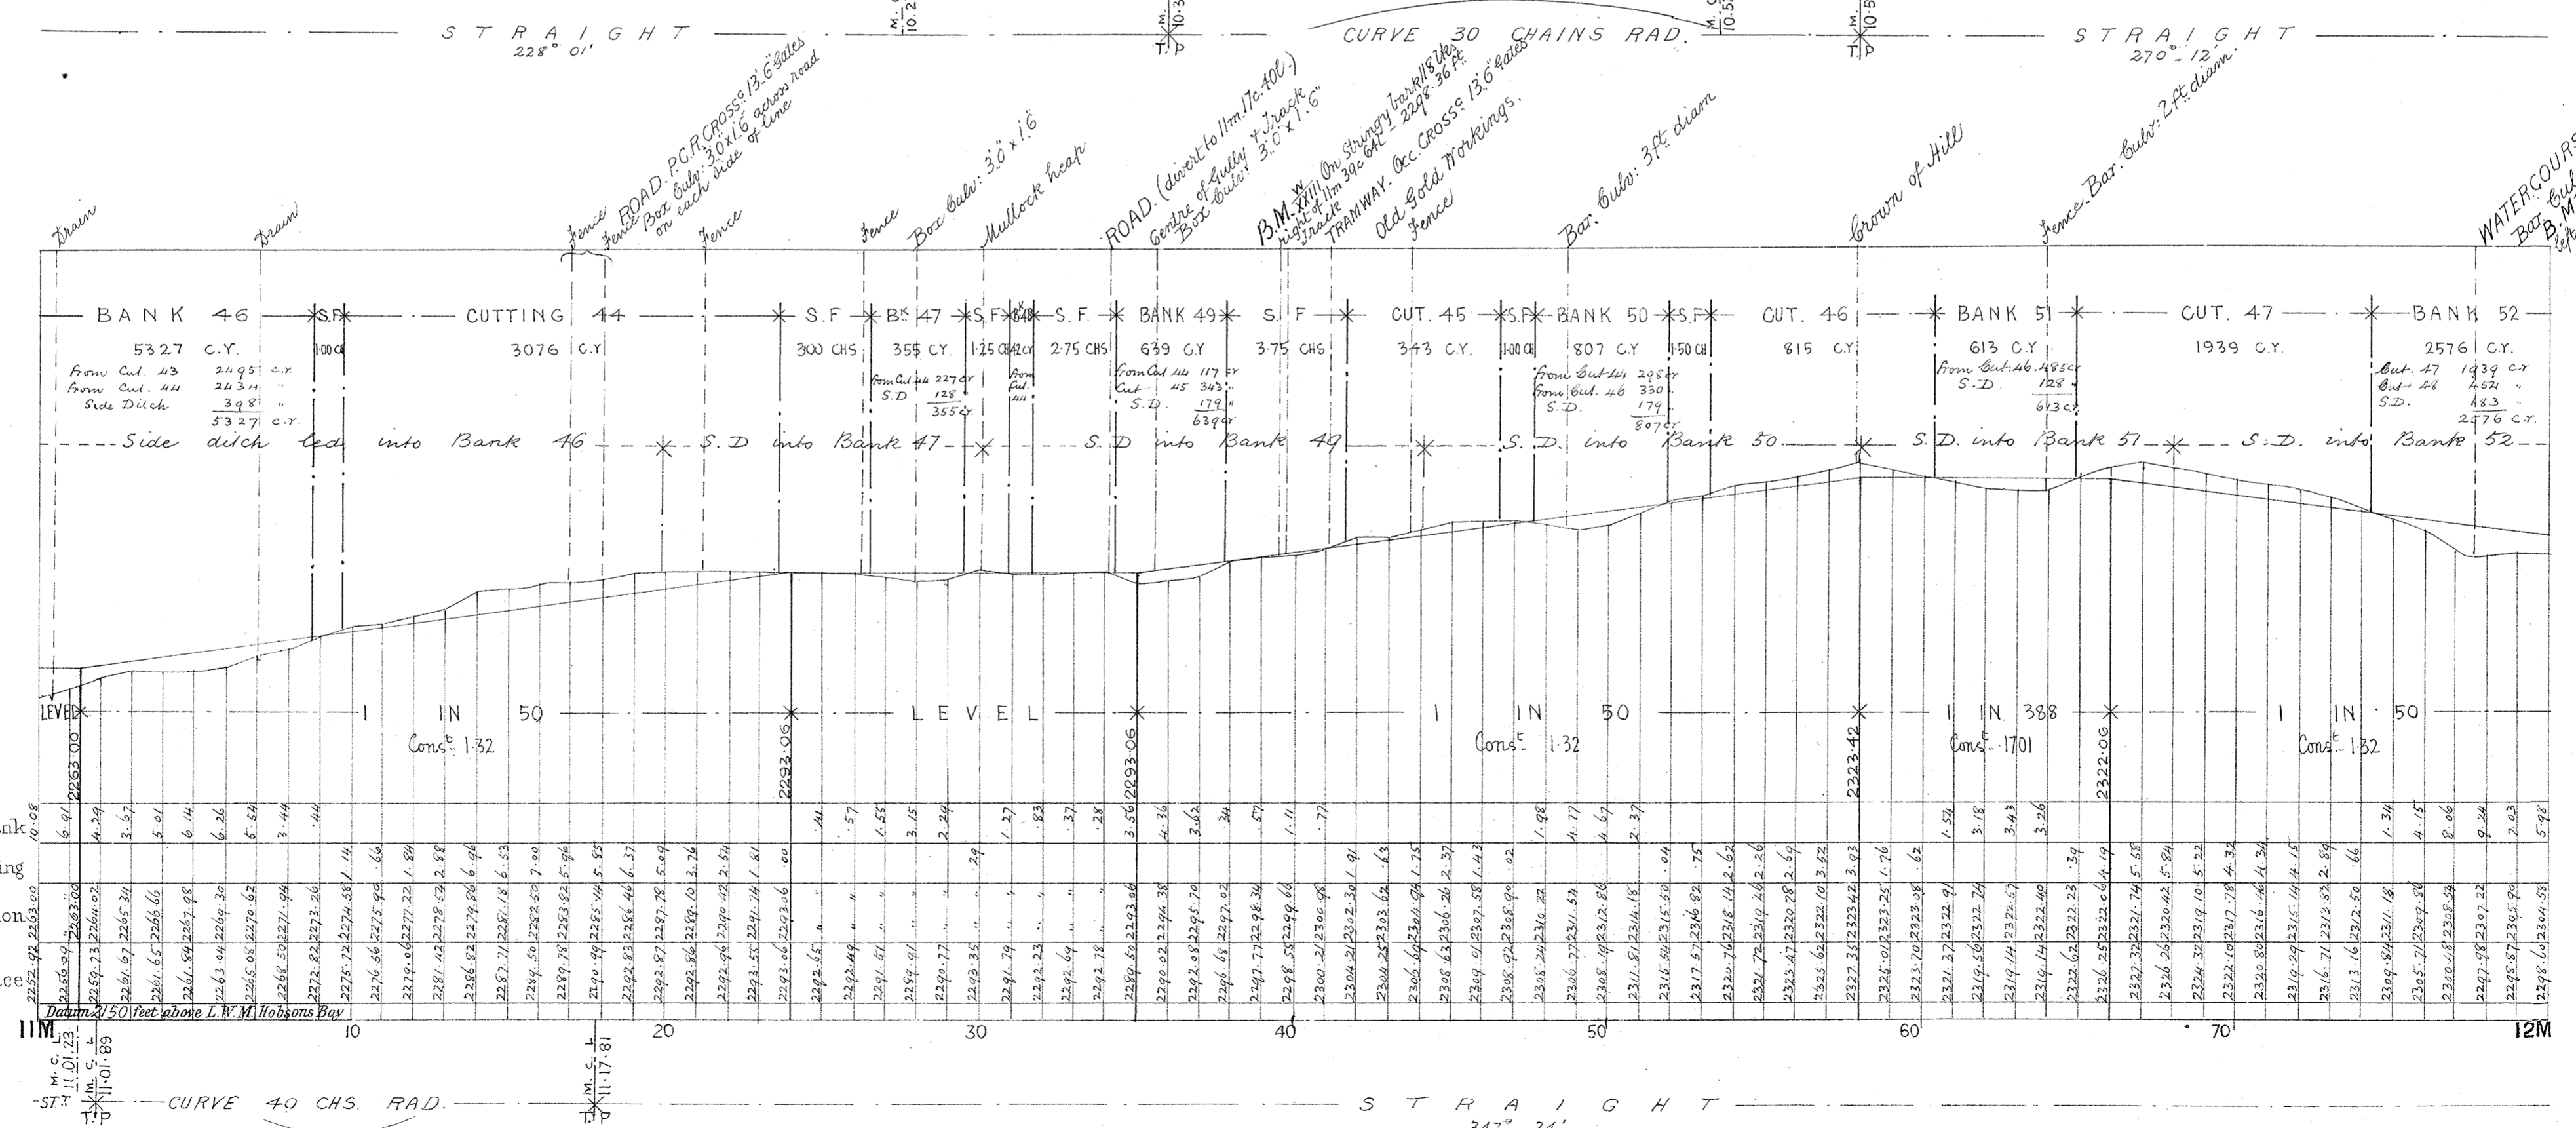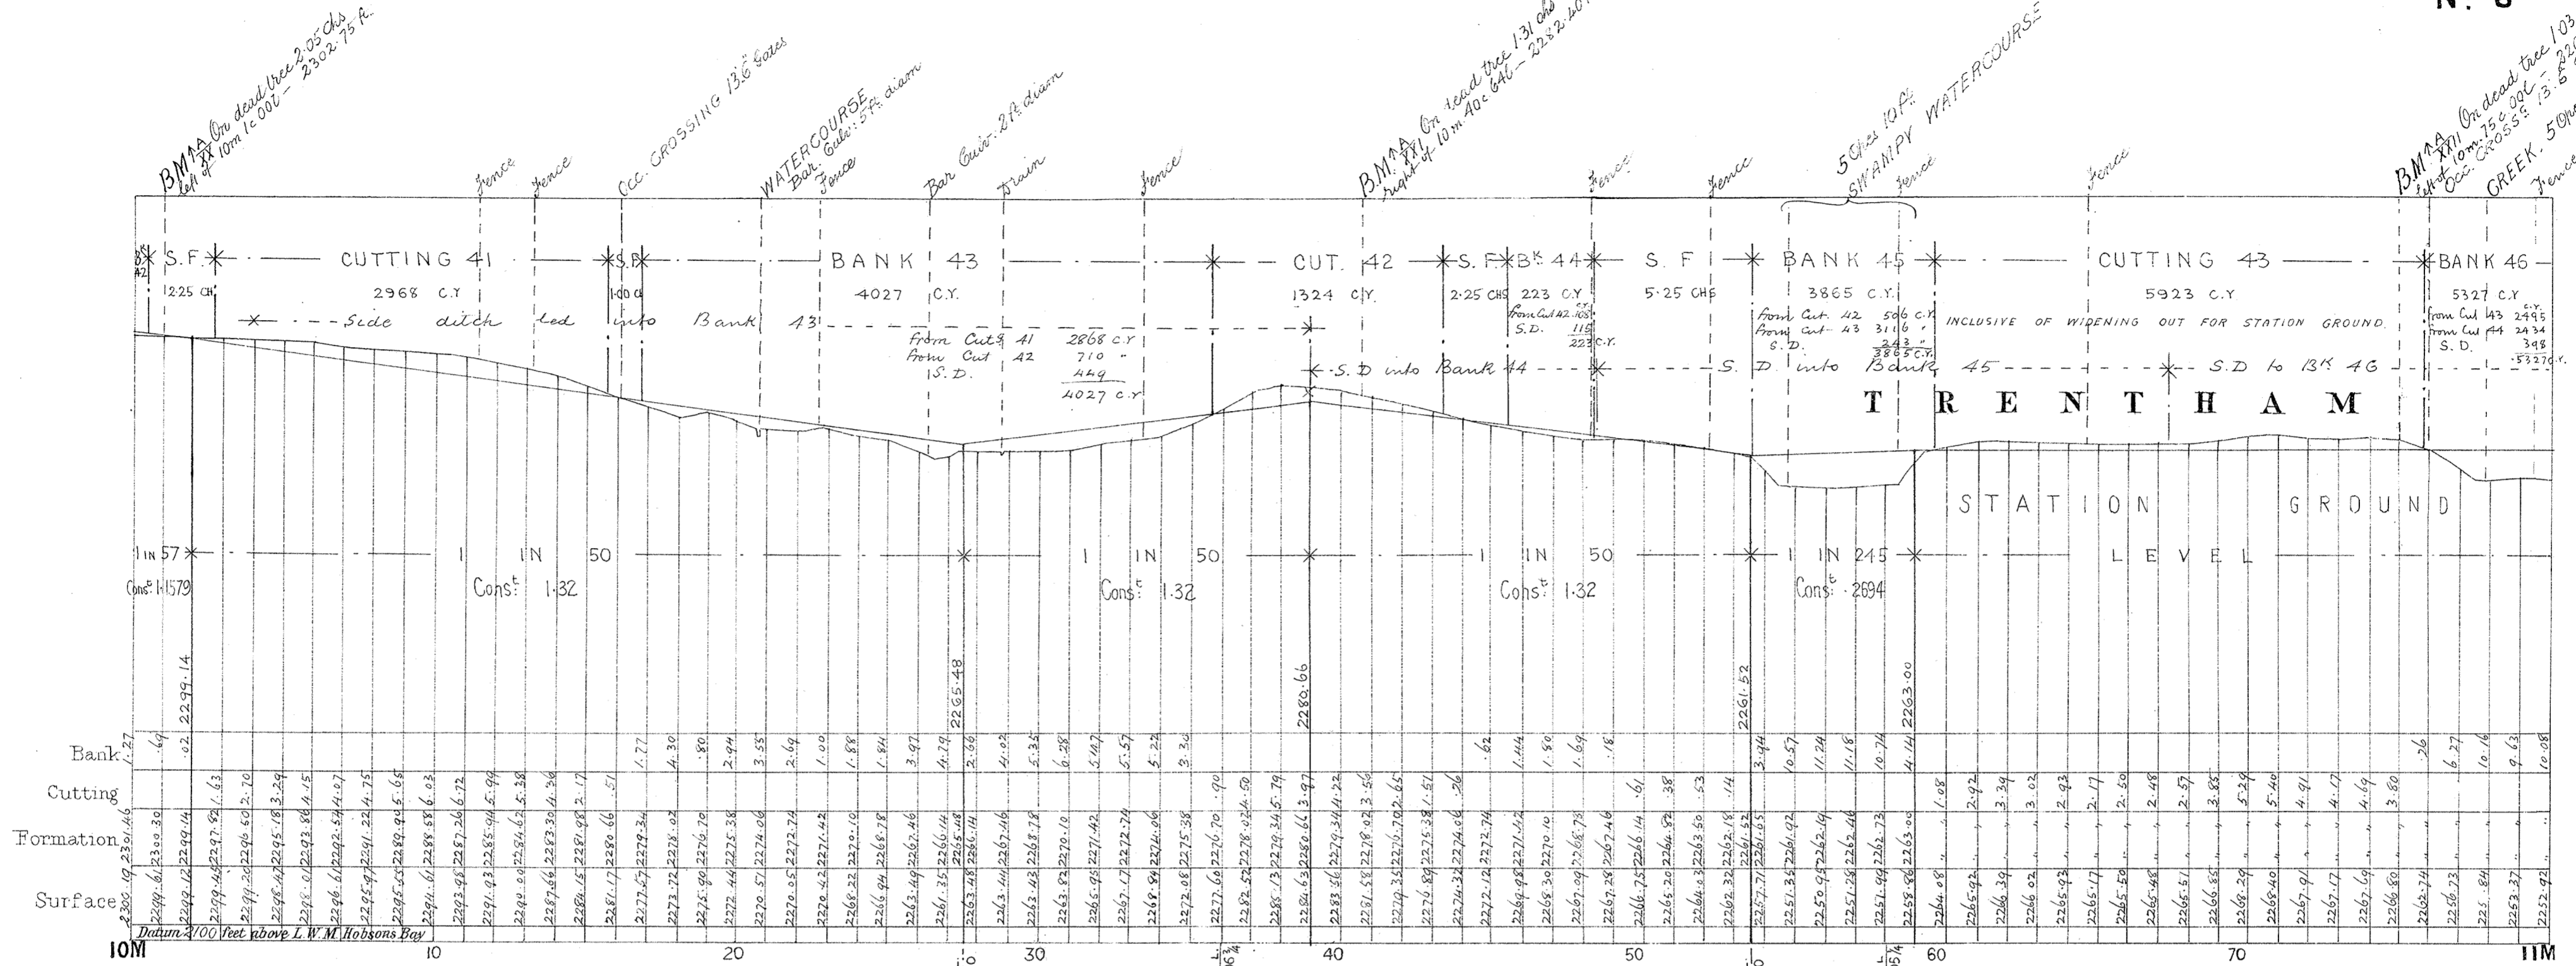

VICTORIAN RAILWAYS, CARLSRUHE & DAYLESFORD LINE

SCALES: HORIZONTAL 4 CHAINS TO AN INCH
VERTICAL 1/40 FEET TO AN INCH


CONTRACT NO 1136
NO 7



VICTORIAN RAILWAYS. CARLSRUHE & DAYLESFORD LINE

SCALES. HORIZONTAL 4 CHAINS TO AN INCH
VERTICAL 1/40 FEET TO AN INCH


CONTRACT NO 1136
NO 9

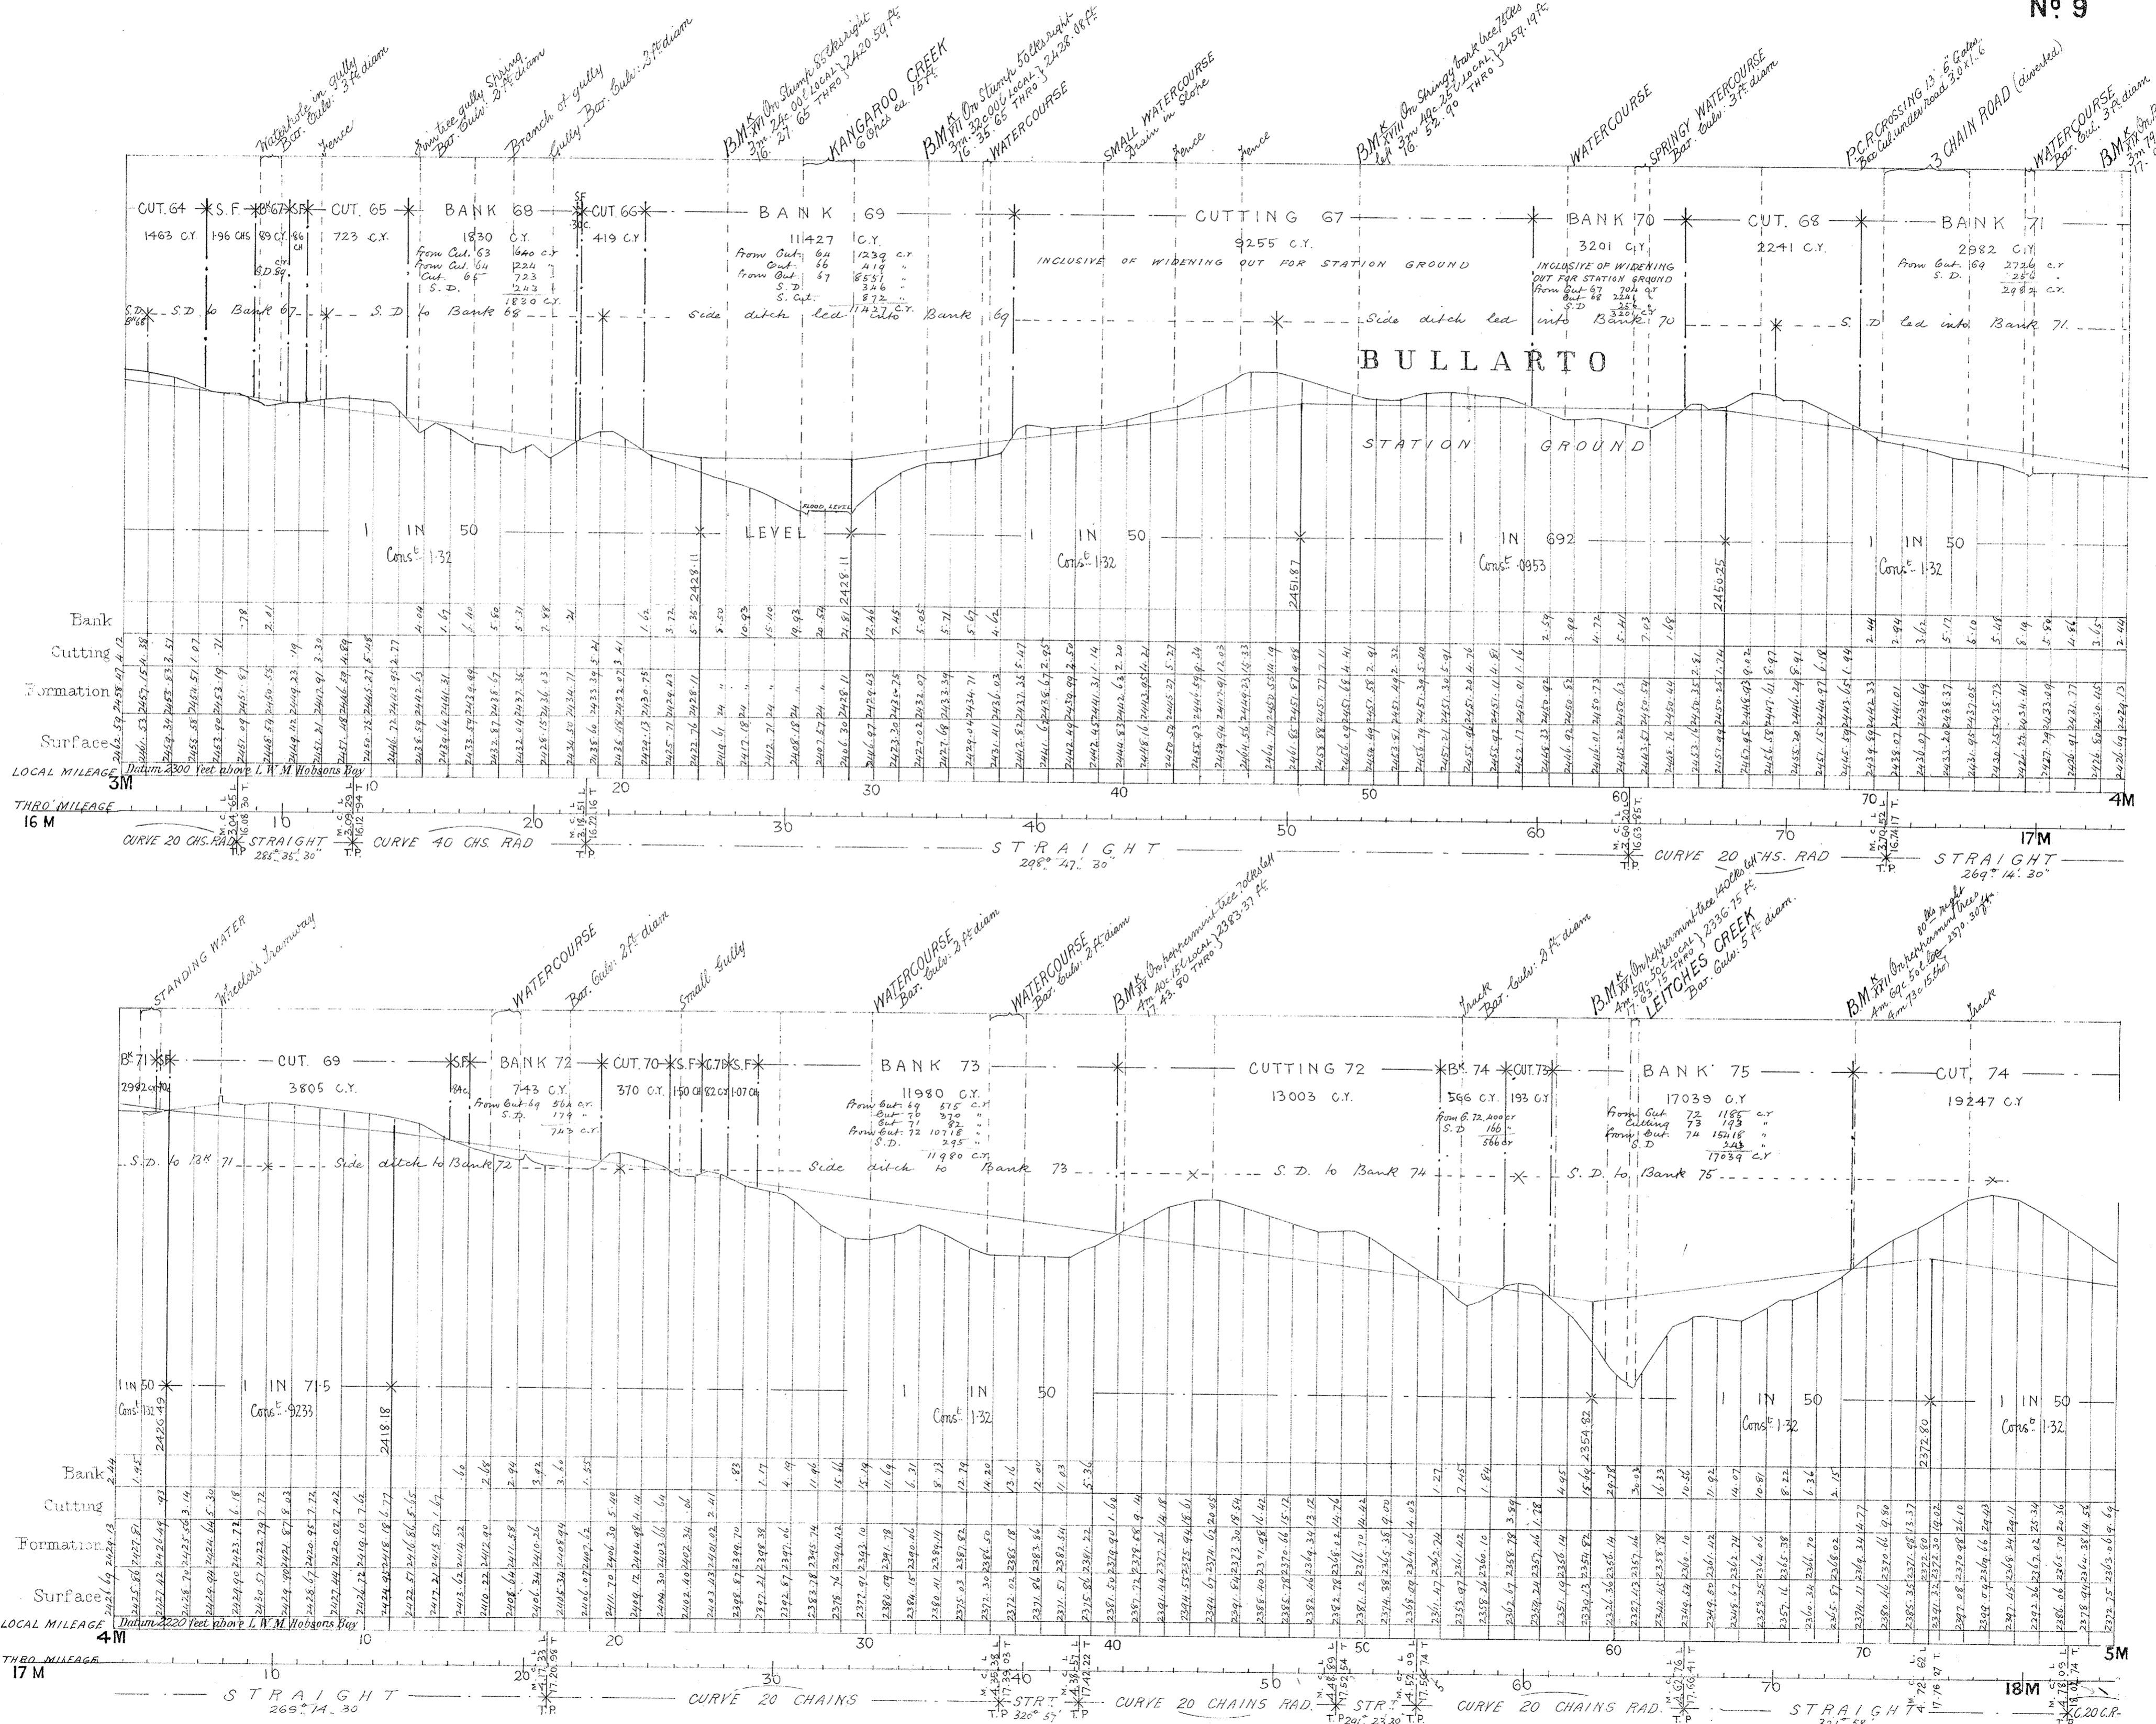

VICTORIAN RAILWAYS, CARLSRUHE & DAYLESFORD LINE

SCALES: HORIZONTAL 4 CHAINS TO AN INCH
VERTICAL 40 FEET TO AN INCH


CONTRACT NO 1136
NO 10

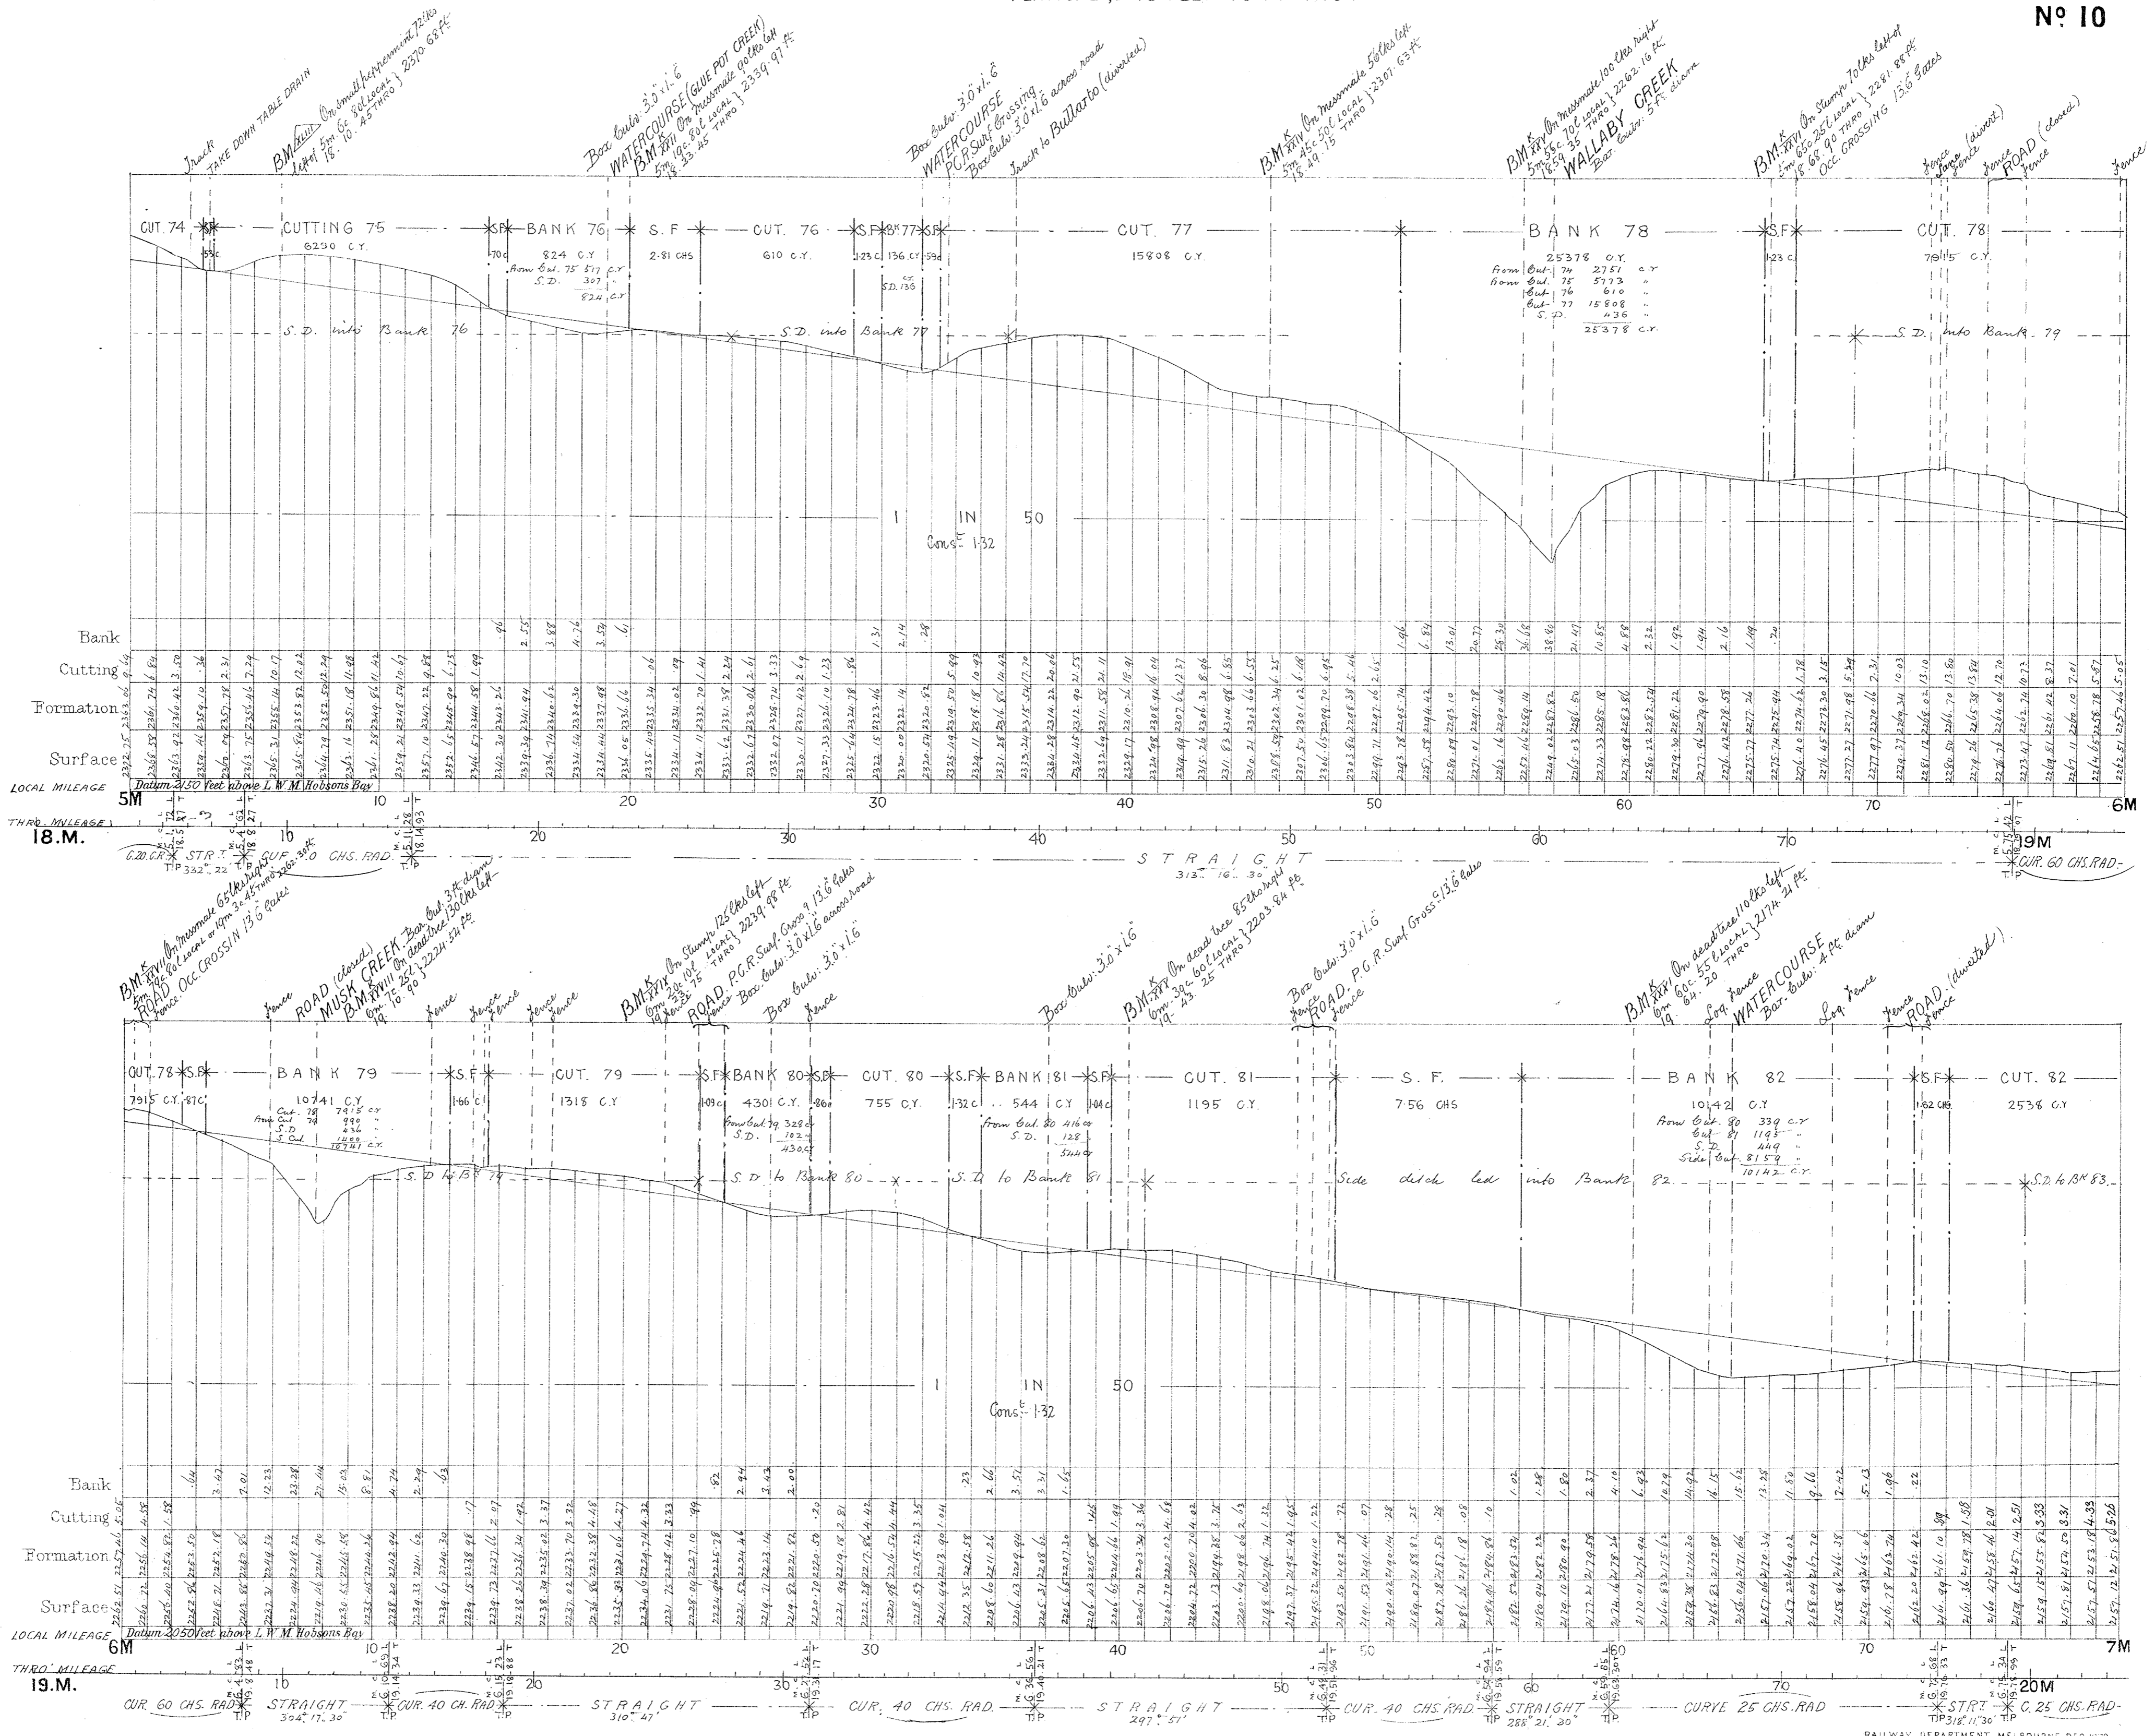

VICTORIAN RAILWAYS. CARLSRUHE & DAYLESFORD LINE

SCALES HORIZONTAL 4 CHAINS TO AN INCH
VERTICAL - 40 FEET TO AN INCH

CONTRACT NO. 11036.
No. 11

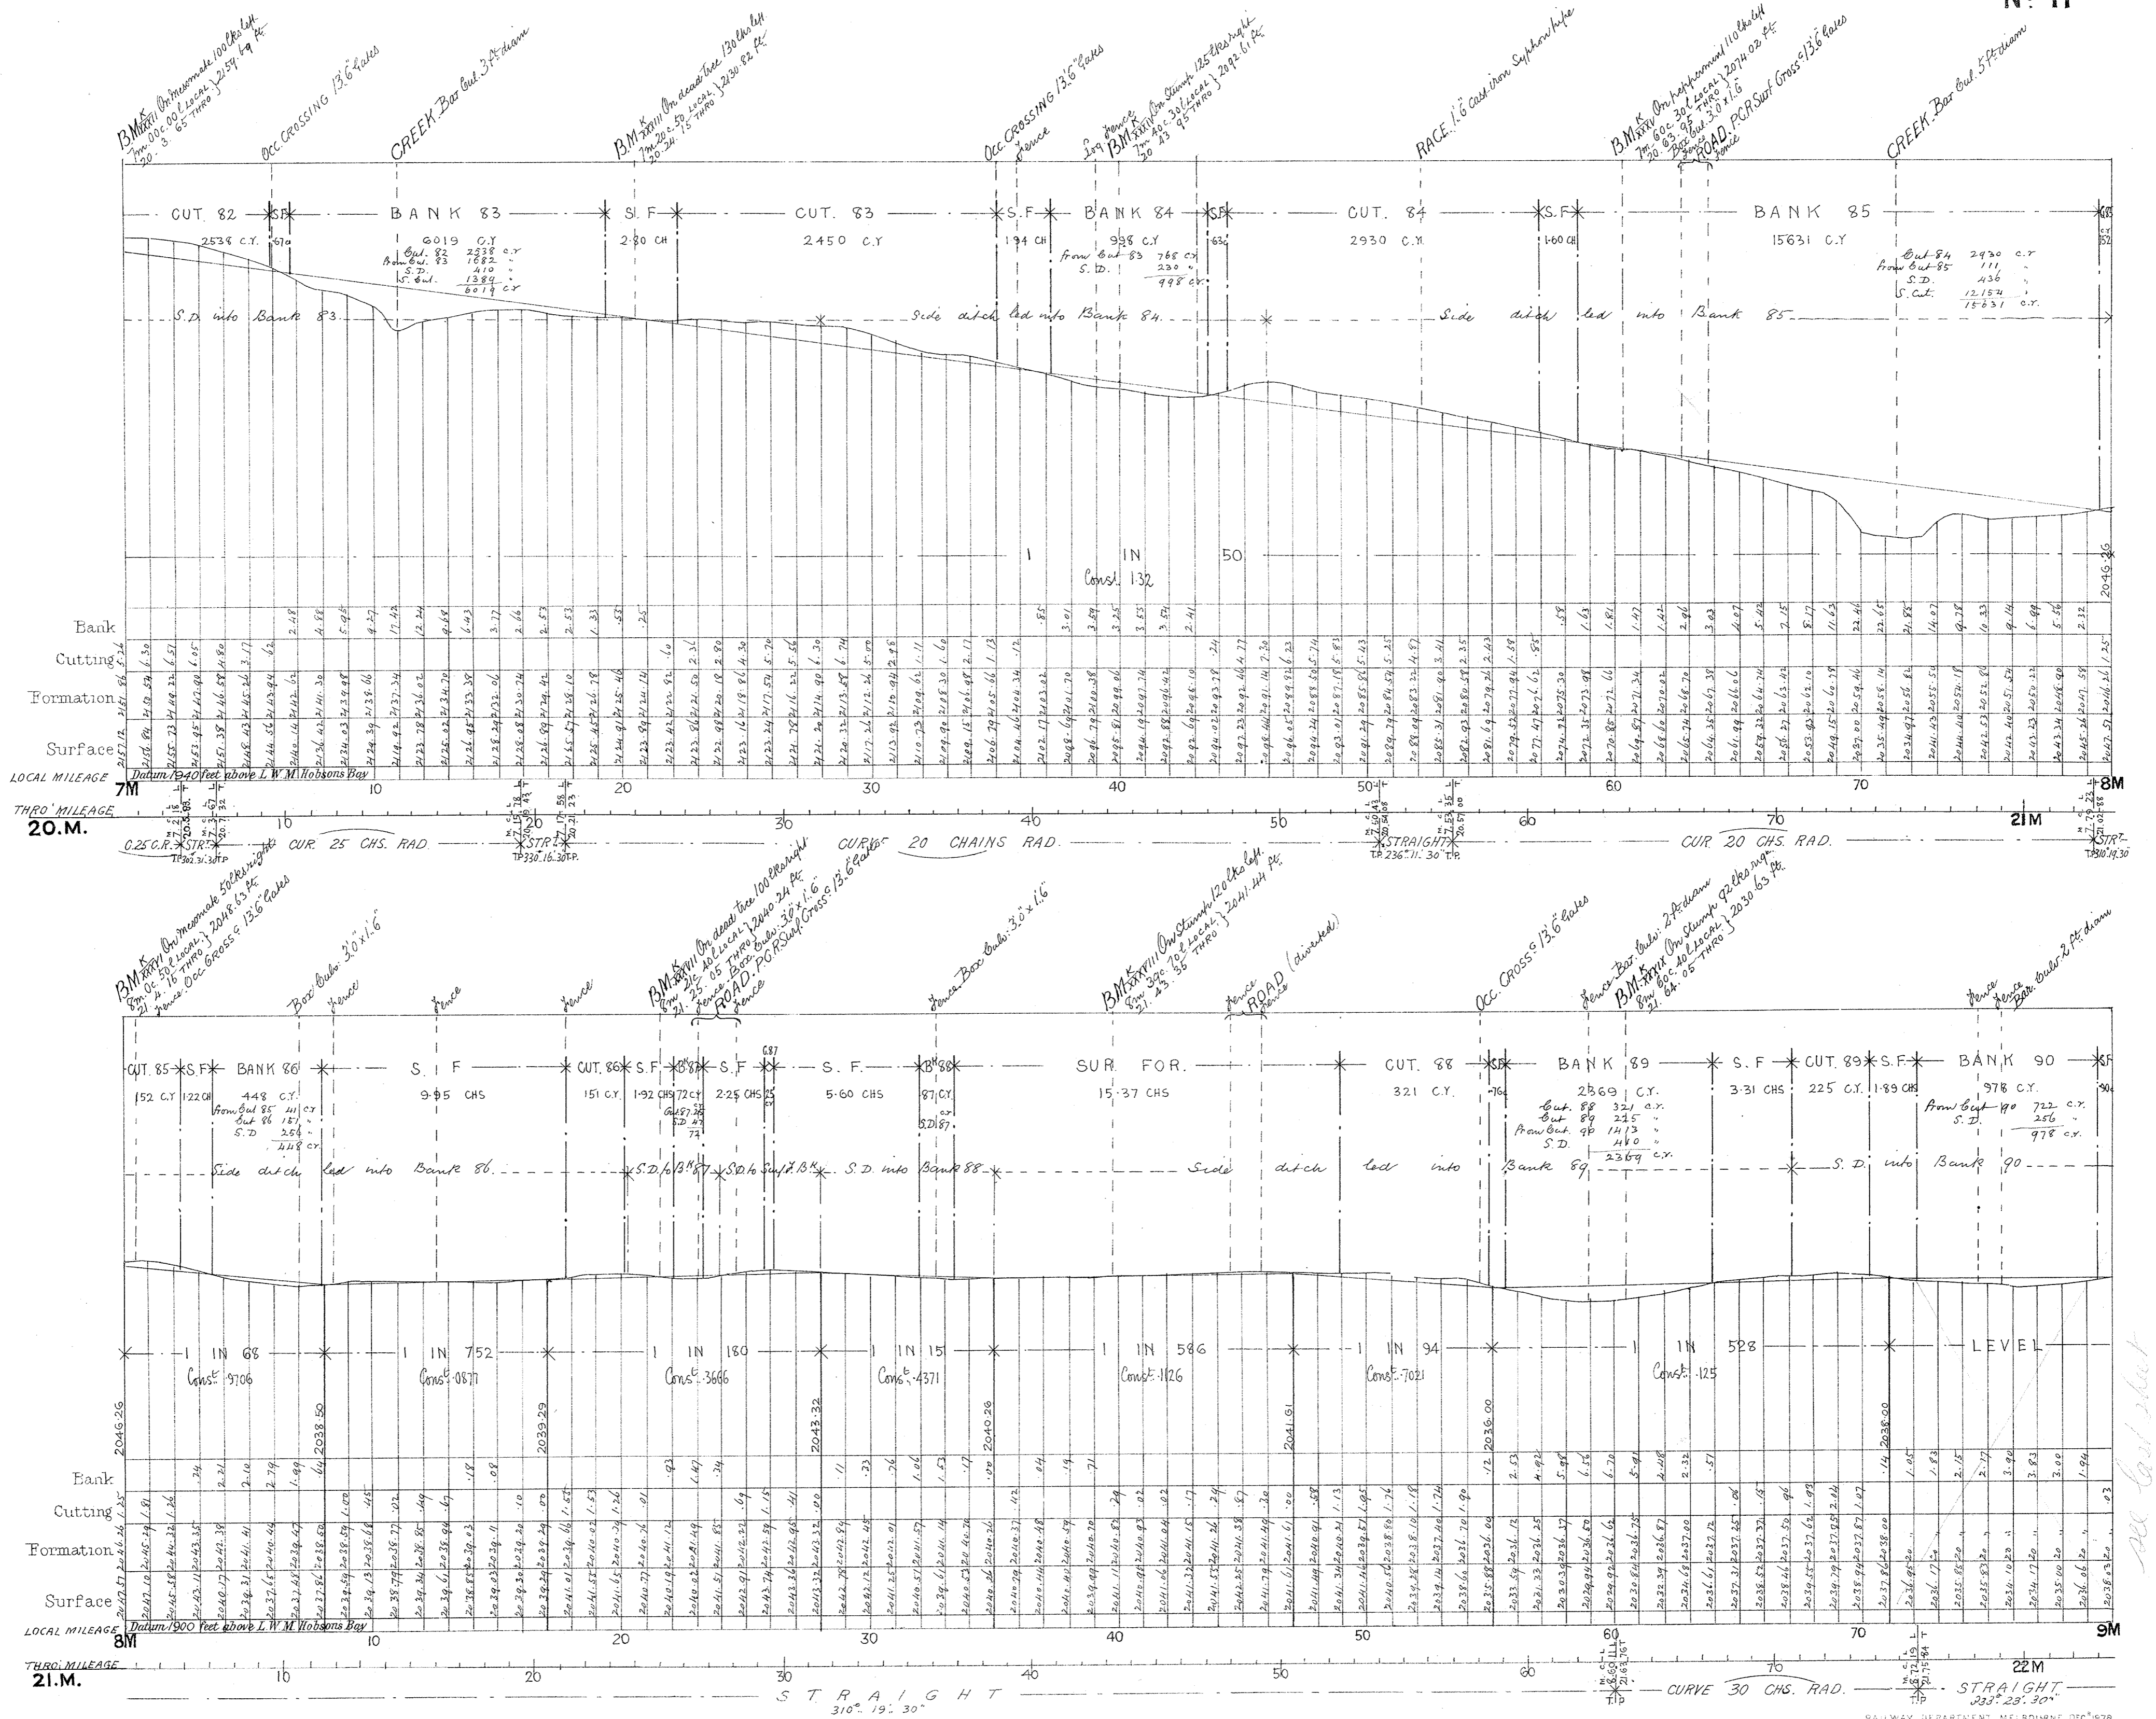

see last sheet

