
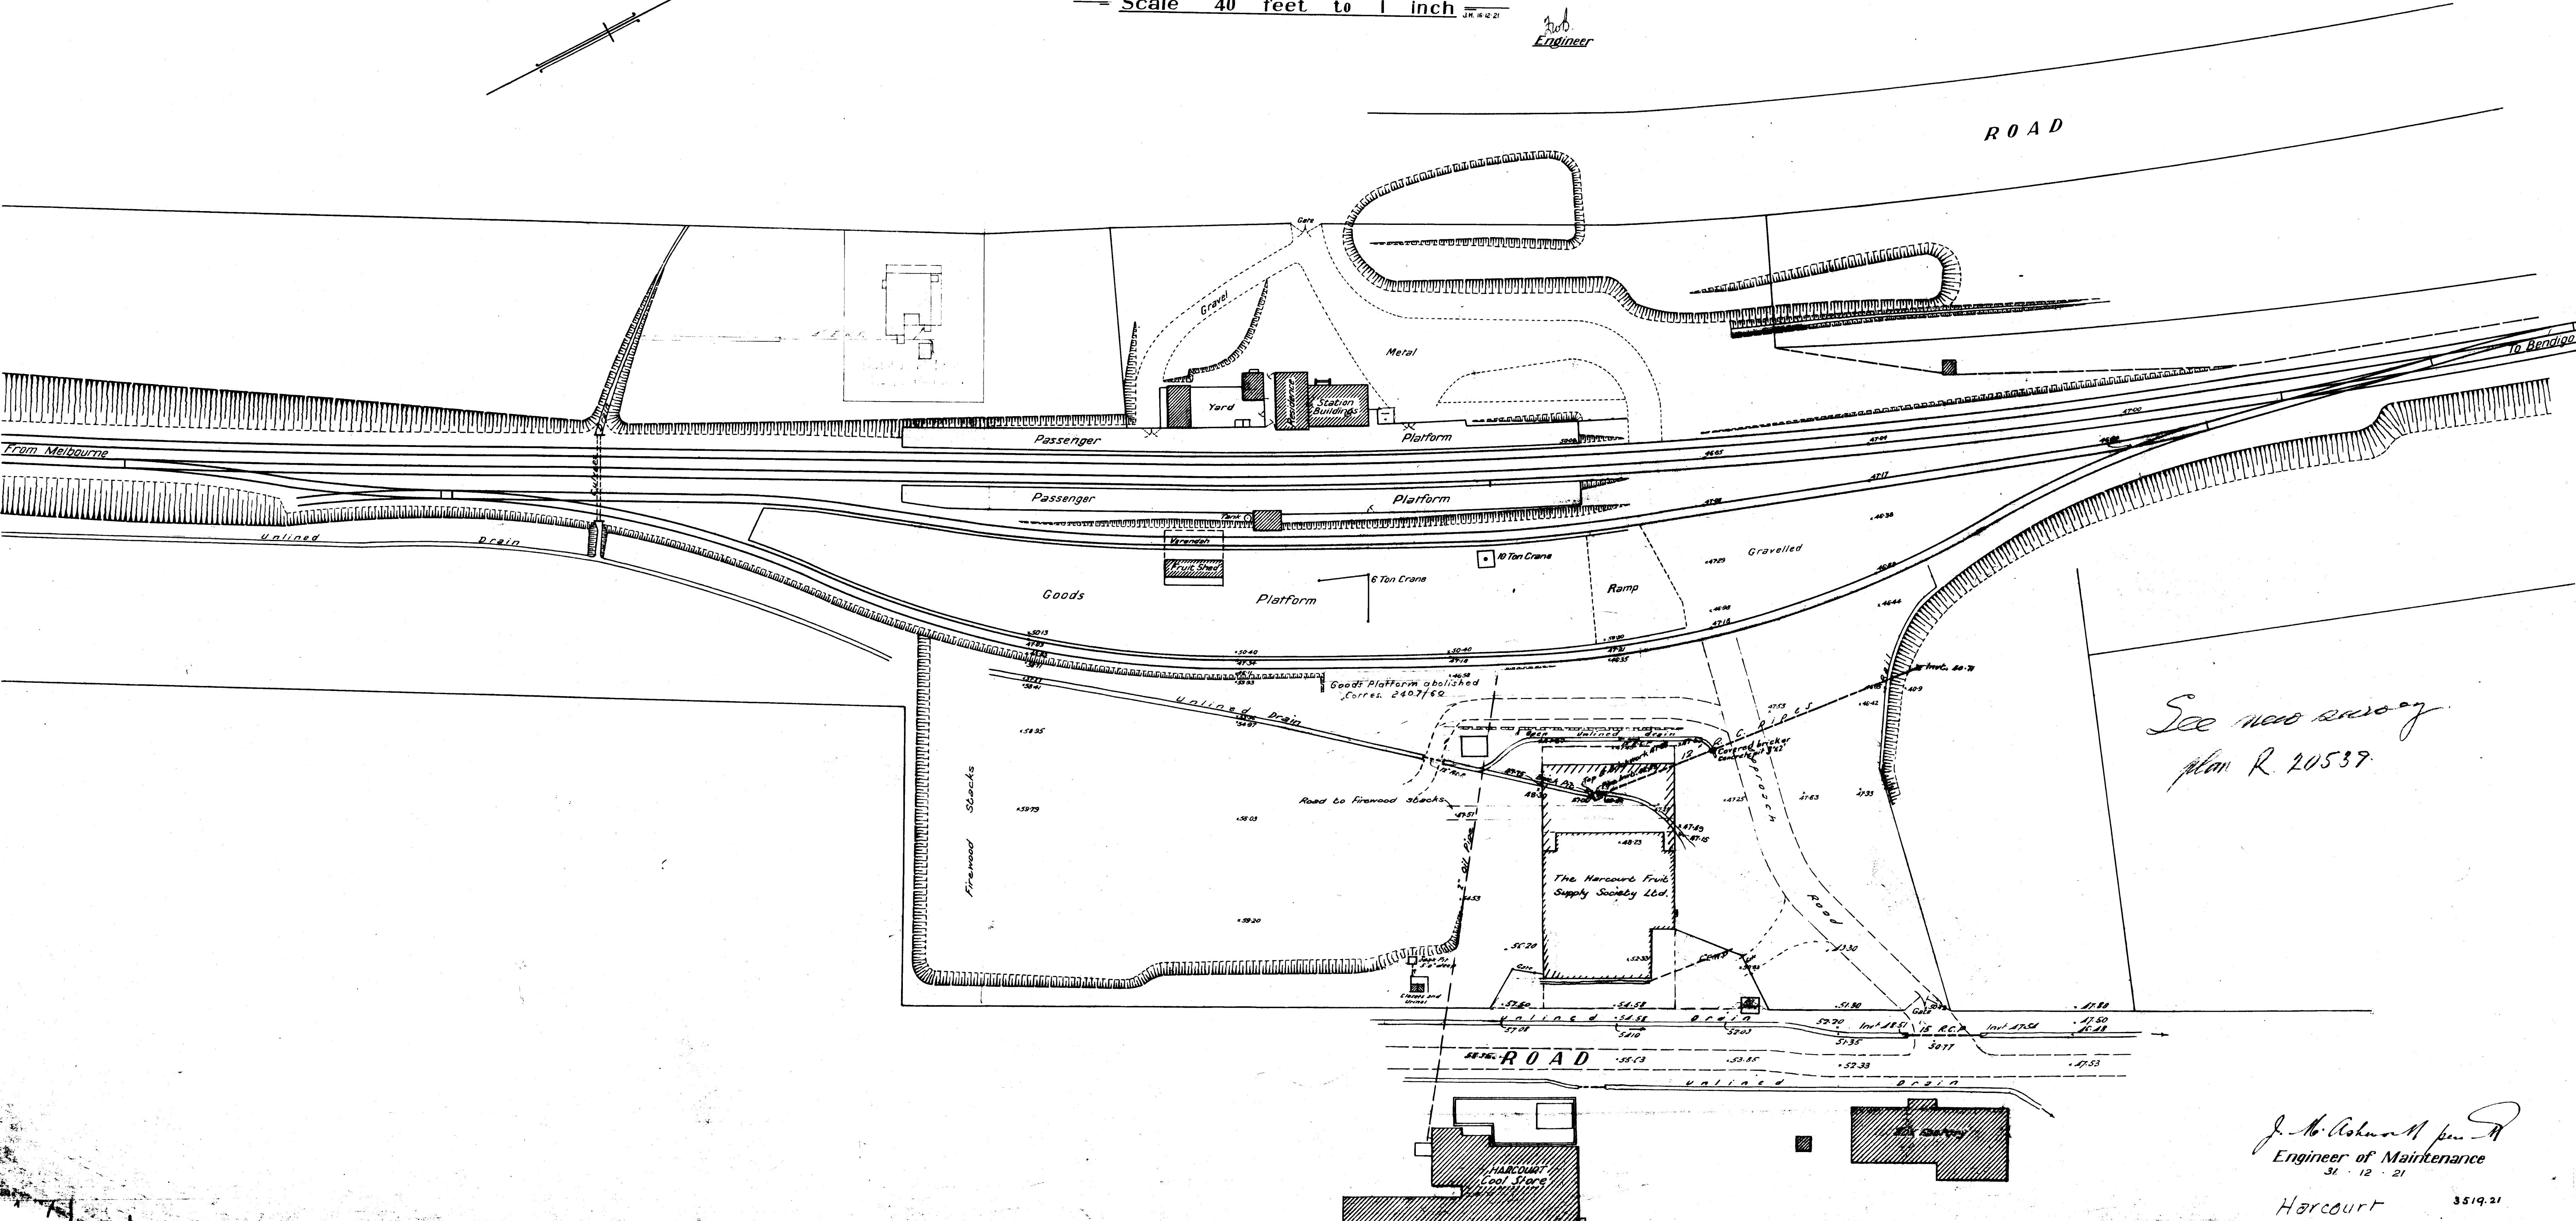


# HARCOURT

Plan showing drainage referred to

Scale 40 feet to 1 inch

Rob. Engineer

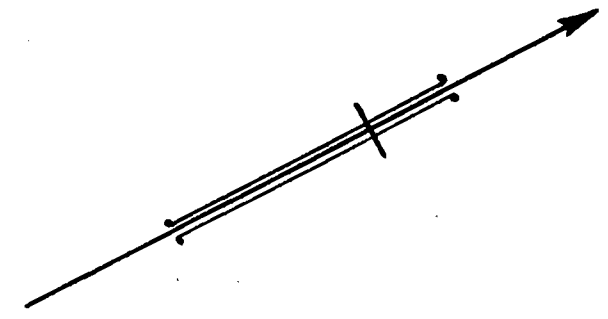

See new survey  
plan R. 20539

J. M. Robinson per R.  
Engineer of Maintenance  
31. 12. 21

Harcourt 3519.21

47/1-1