


VICTORIAN RAILWAYS
 BALLARAT WEST
 ADDITIONAL STATION BUILDINGS


CONTRACT No 3488
 No 2

PLAN ROOM
 COPY

Scale 8 feet to 1 inch

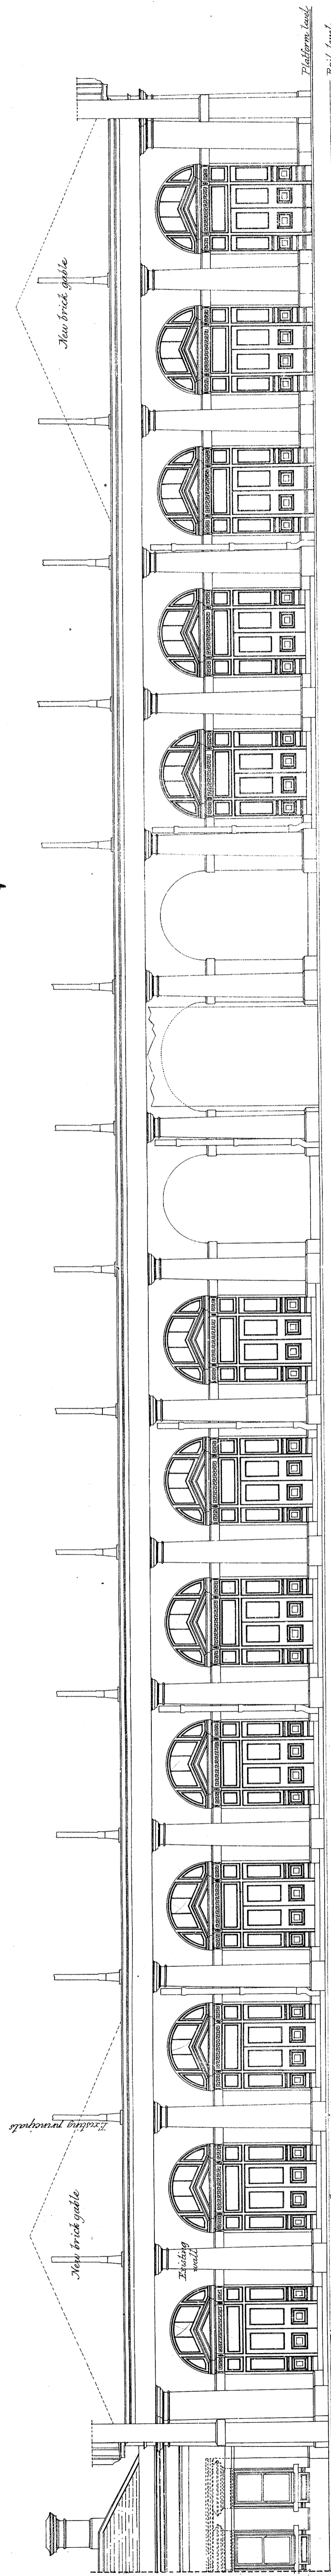


ELEVATION TO PLATFORM

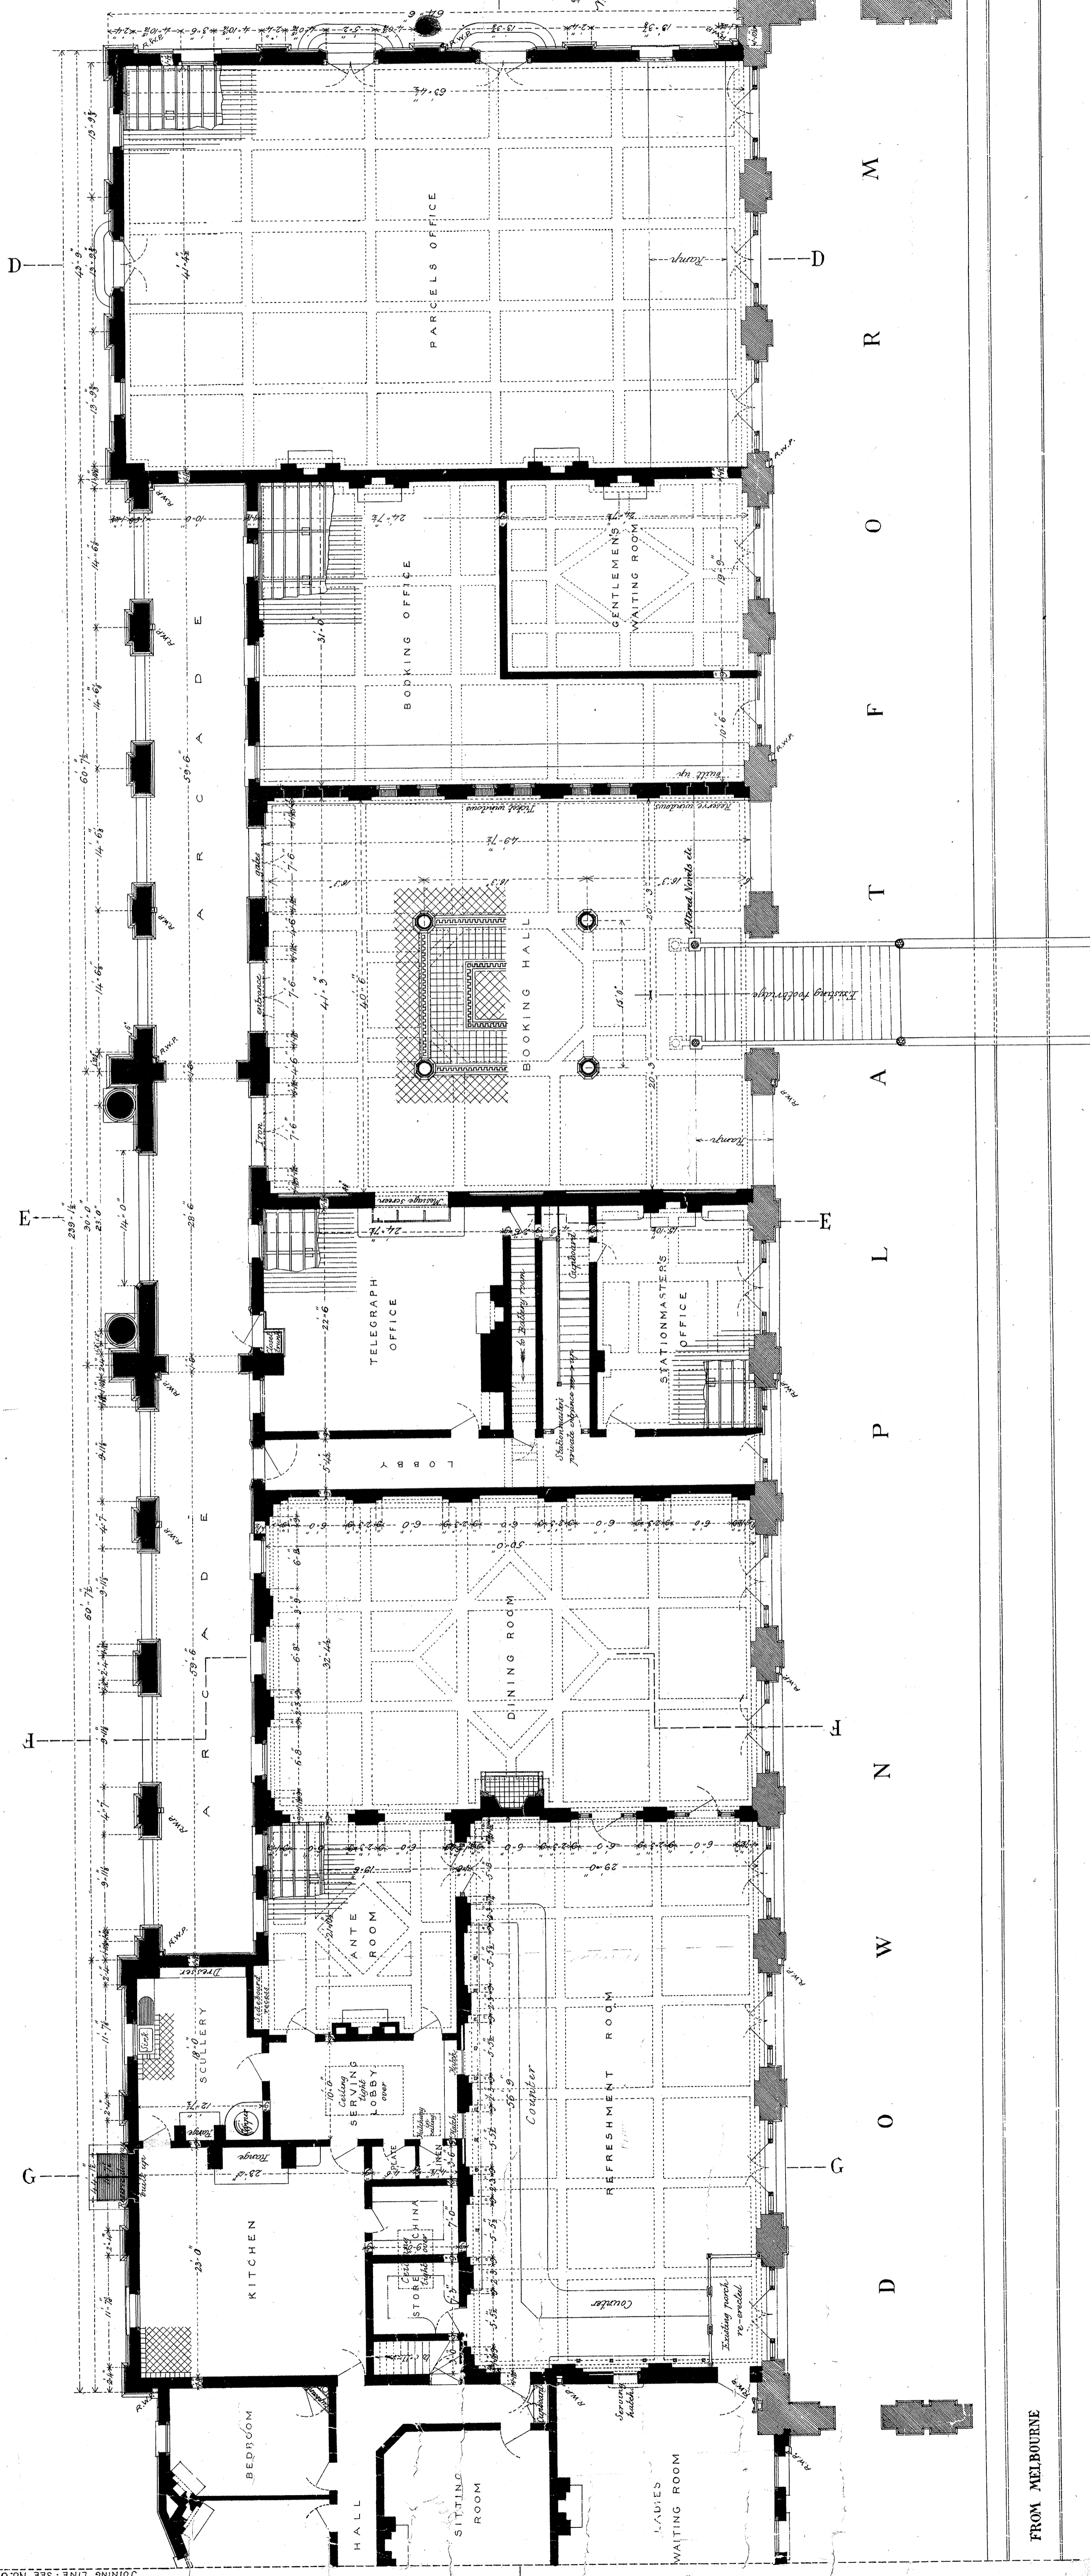

GROUND PLAN

TO SERVICETON

FROM MELBOURNE

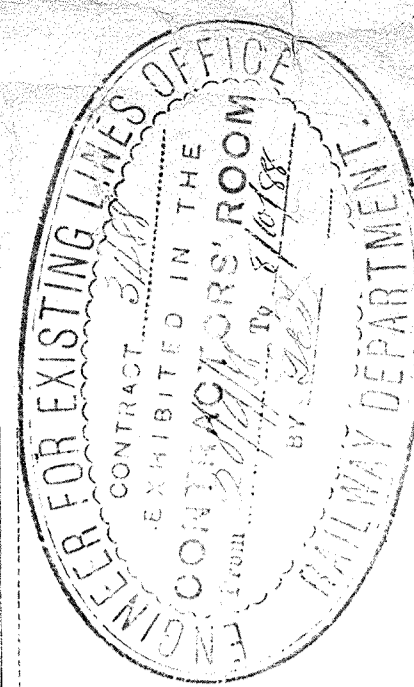

Handwritten signature and date: J.A. 1908

NOTE:
 Existing Building Over.
 New. To. 2nd. Floor.
 All. Brickwork. Elements.
 Throughout.

Approved by the Board of Directors of the Victorian Railways on 10th Dec 1908.
 Spec. Order and Conditions apply to this Contract.
 My Order Dated 11th Dec 1908.
 Signature of Contractor: *W. H. Macdonald*
 Witness to Signature: *Dick*