


VICTORIAN RAILWAYS,  
Melbourne & Coburg LINE  
STATION BUILDINGS AT Brunswick

CONTRACT N<sup>o</sup> 3422  
N<sup>o</sup> 11

"Details"


Full size

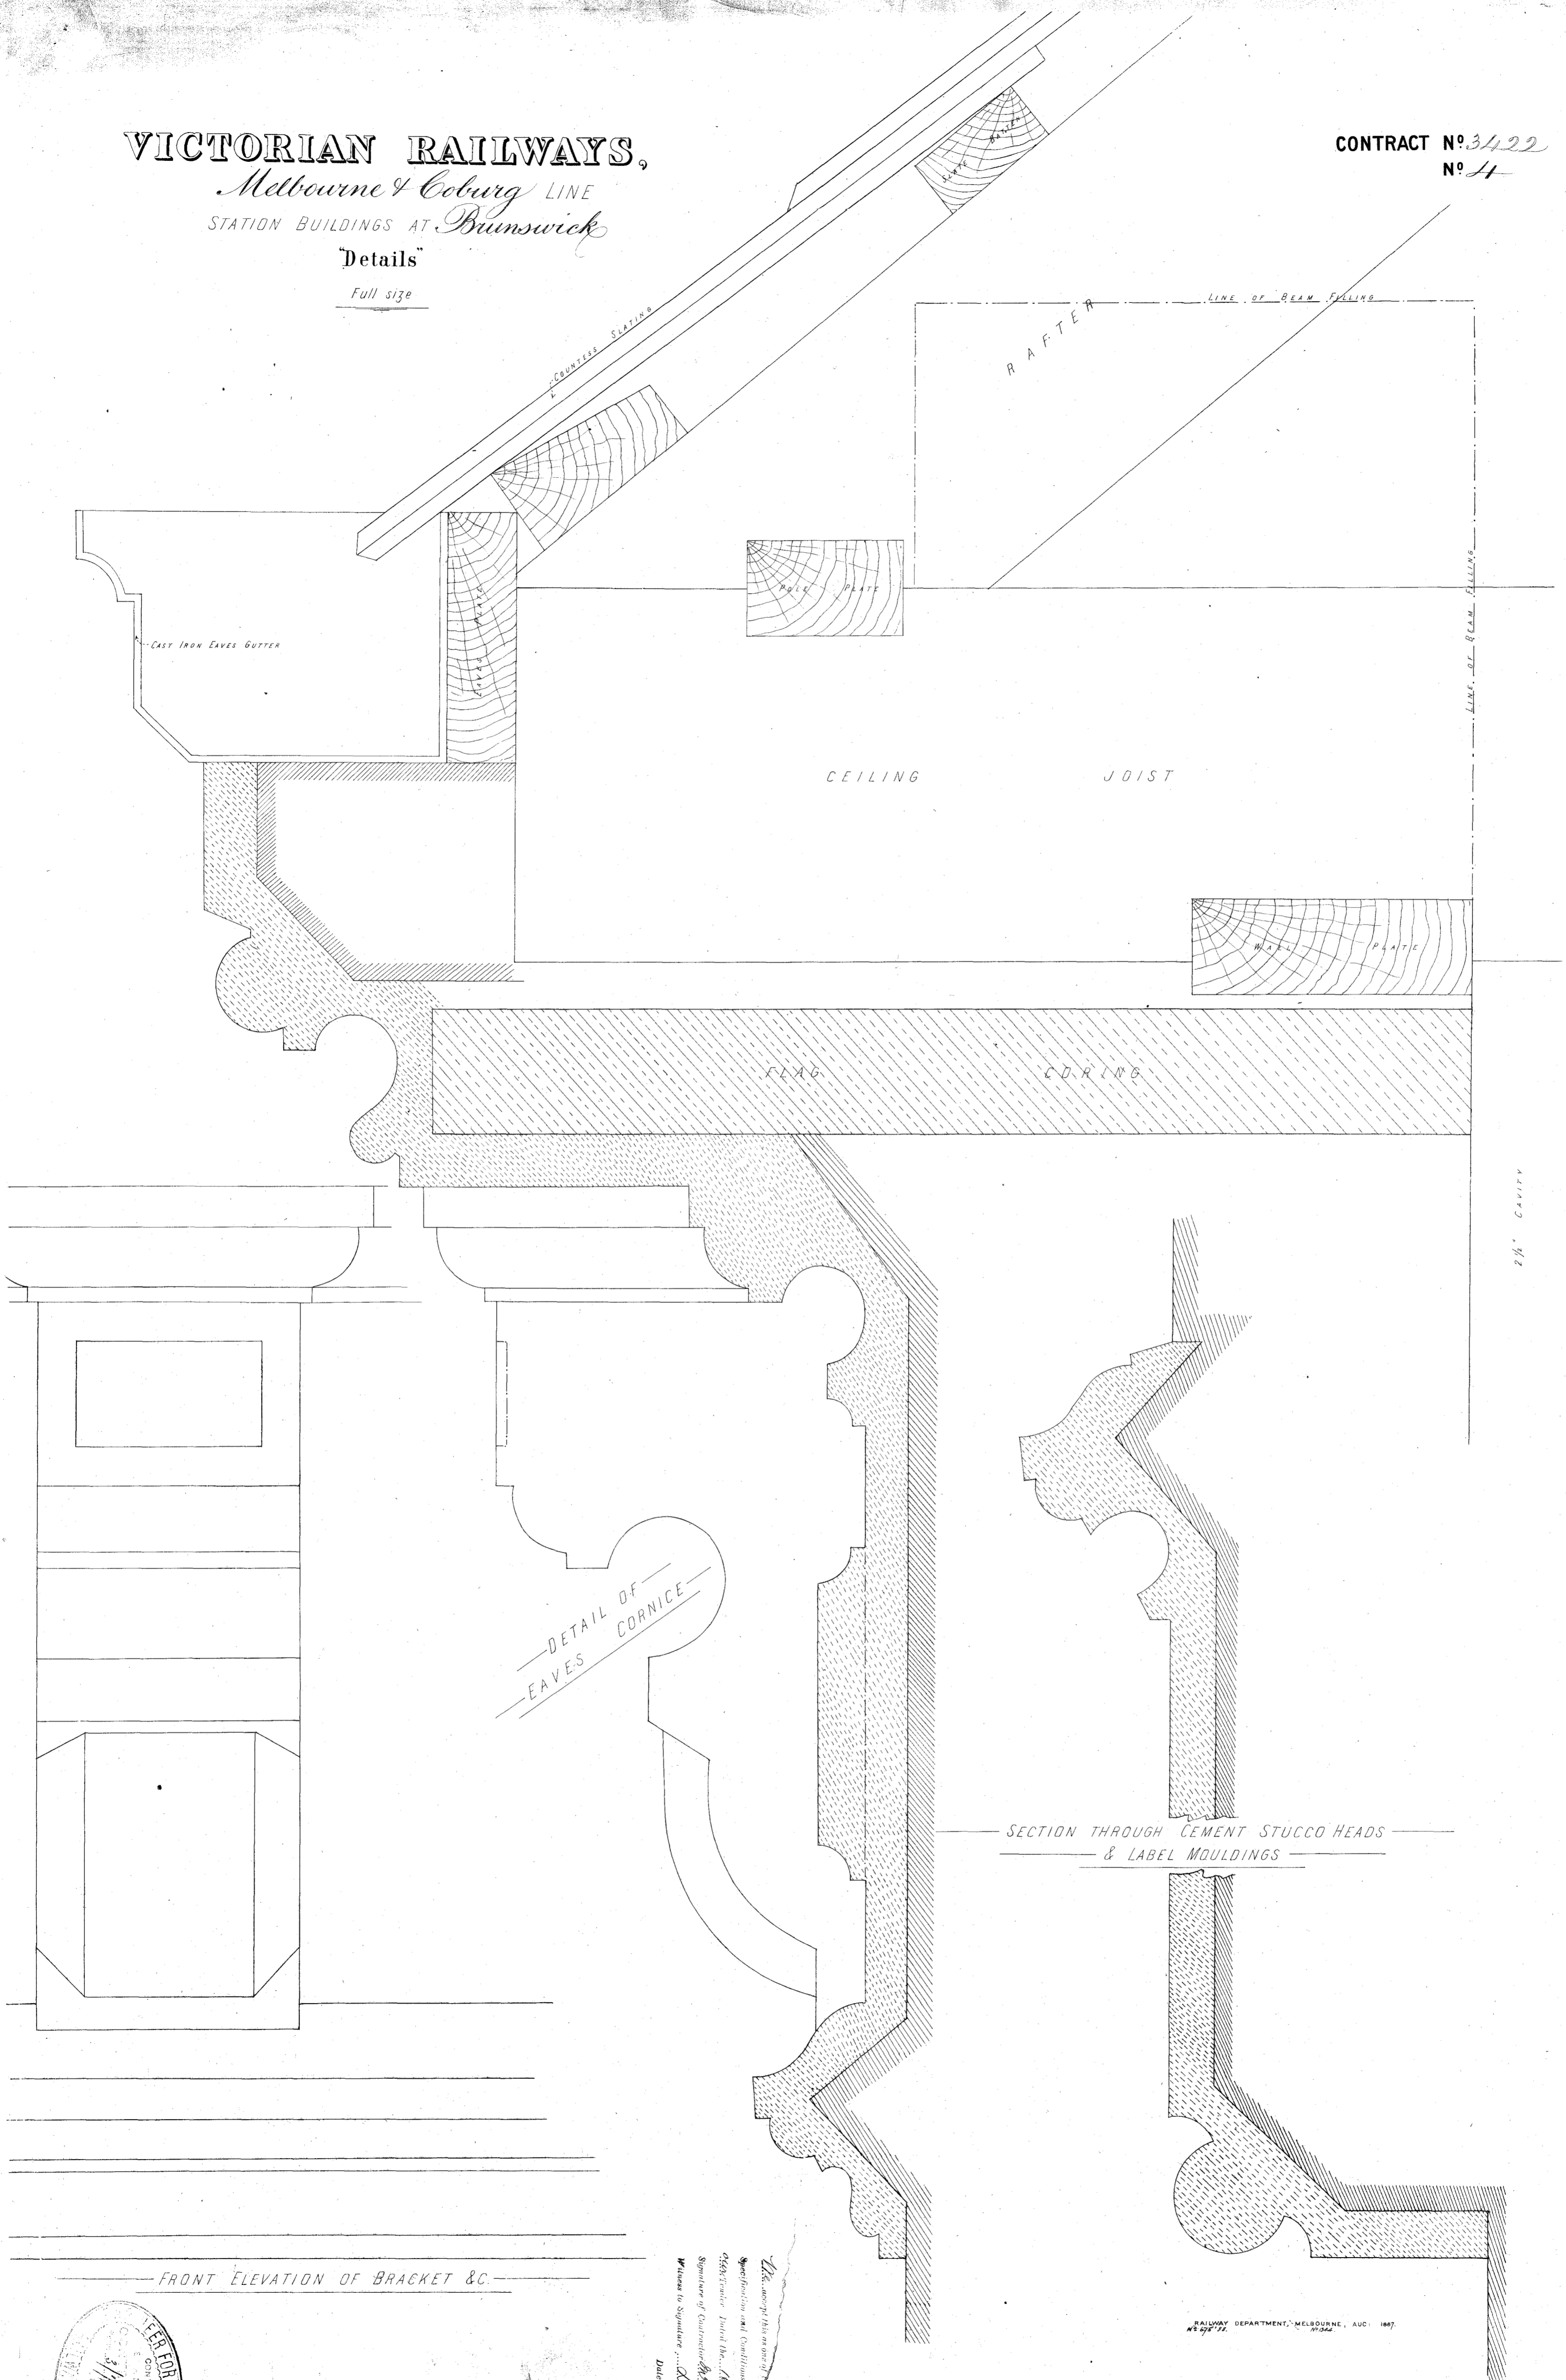

DETAIL OF  
EAVES  
CORNICE

SECTION THROUGH CEMENT STUCCO HEADS  
& LABEL MOULDINGS

FRONT ELEVATION OF BRACKET & C.

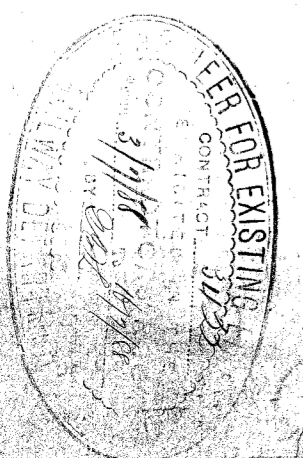

*As accepted on site by the Engineer approved to the  
Specifications and Conditions upon which  
the Contract was awarded. The  
Signature of the Contractor is  
Witness to Signature: *W. Mackenzie*  
Date: 21.1.1887*

RAILWAY DEPARTMENT, MELBOURNE, AUC: 1887  
48-27-12

