


2358
TWP
24305

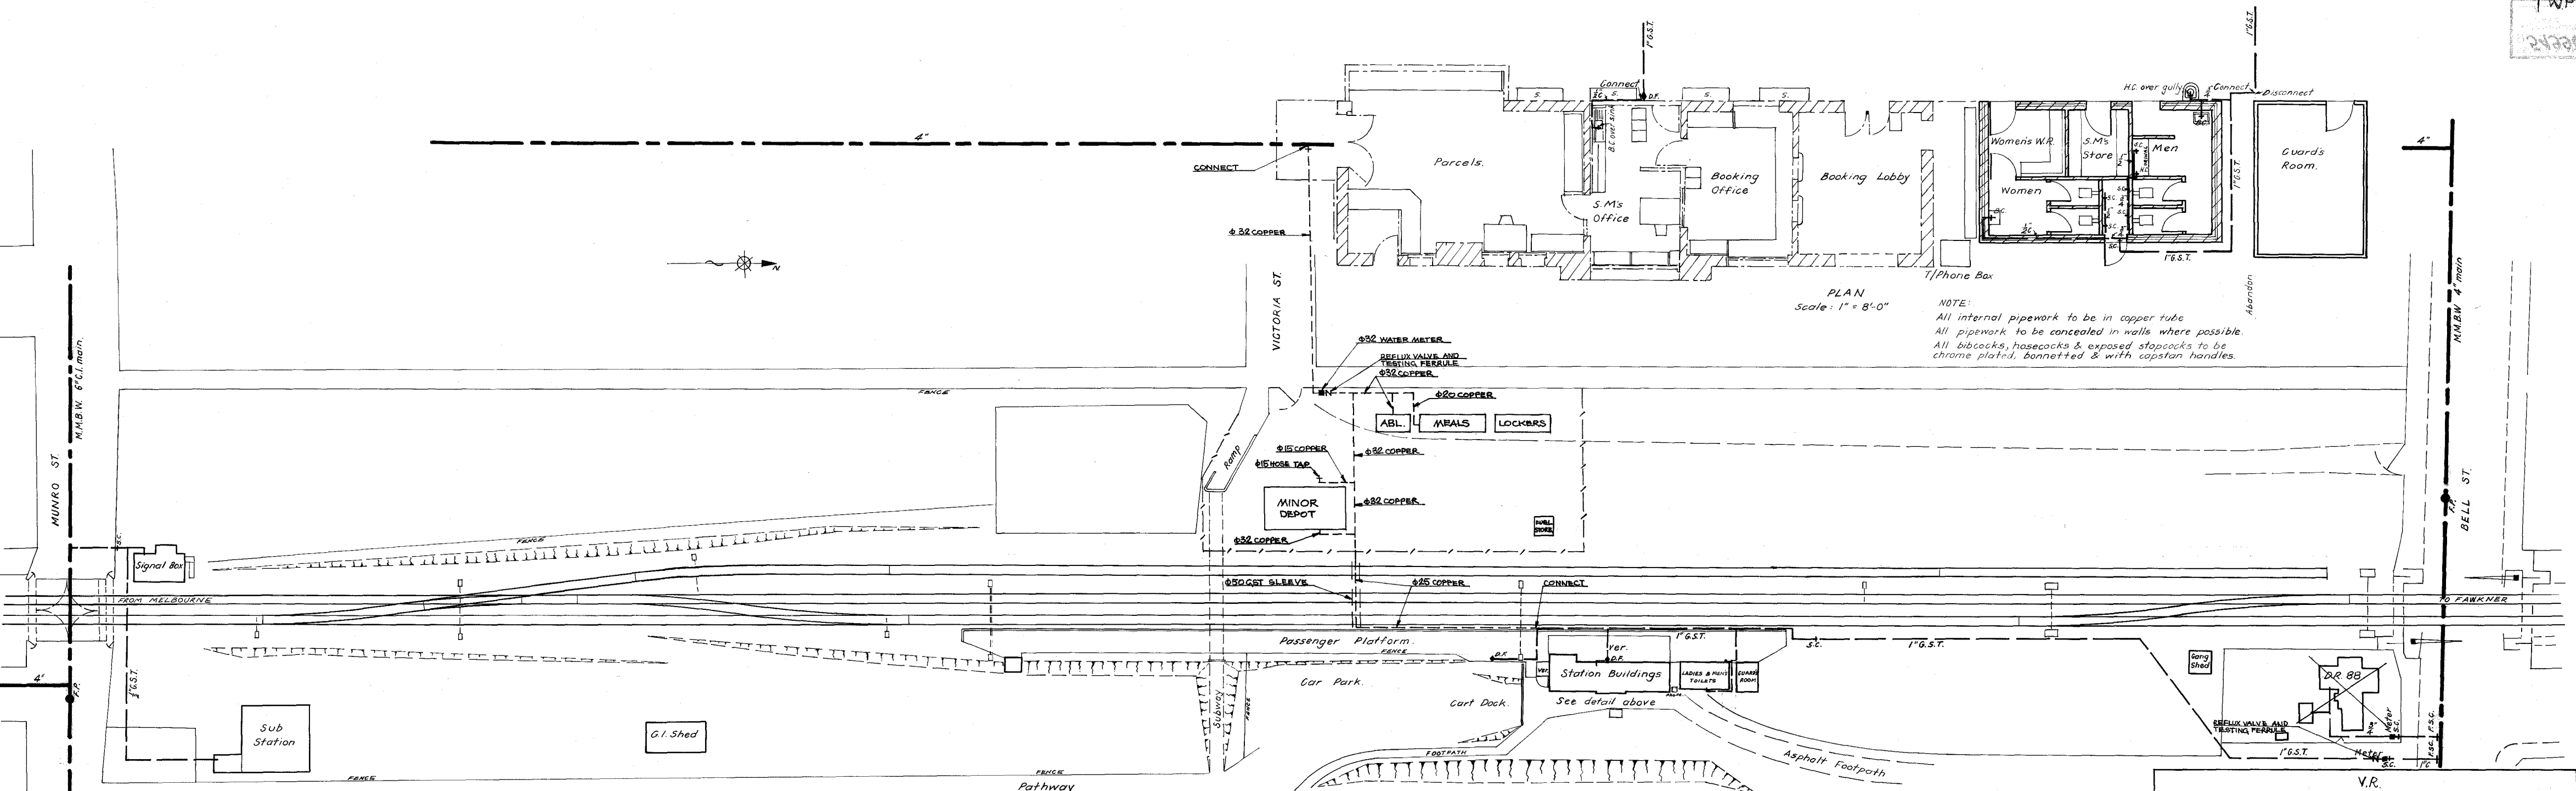

PLAN
Scale: 1" = 8'-0"

NOTE:
All internal pipework to be in copper tube
All pipework to be concealed in walls where possible.
All bibcocks, hosecocks & exposed stopcocks to be chrome plated, bonnetted & with capstan handles.

V.R.
**COBURG
WATER SUPPLY**

J.S.D. 4-2-71
Chief Civil Engineer

Scale: 1" = 40'-0"

Revision	Date	Amendment	Amend by	Apprd by	Drawn	Traced	Checked	Corres ^m	Engineer of M&WS.	WS-54-1 F-30	PLAN No 3/71
A	4-2-86	GANG CAMP ADDED	KRP	XGZ	J.H.M.		J.L.		<i>J.S.D.</i>		