


VICTORIAN RAILWAYS.

CARLSRUHE AND DAYLESFORD LINE.
BRIDGE OVER LITTLE COLIBAN RIVER AT 5 74 85
6 OPENINGS EACH 15 FT.
SCALE: 1/2 INCH TO 1 FOOT.

CONTRACT No 1136.
No 24

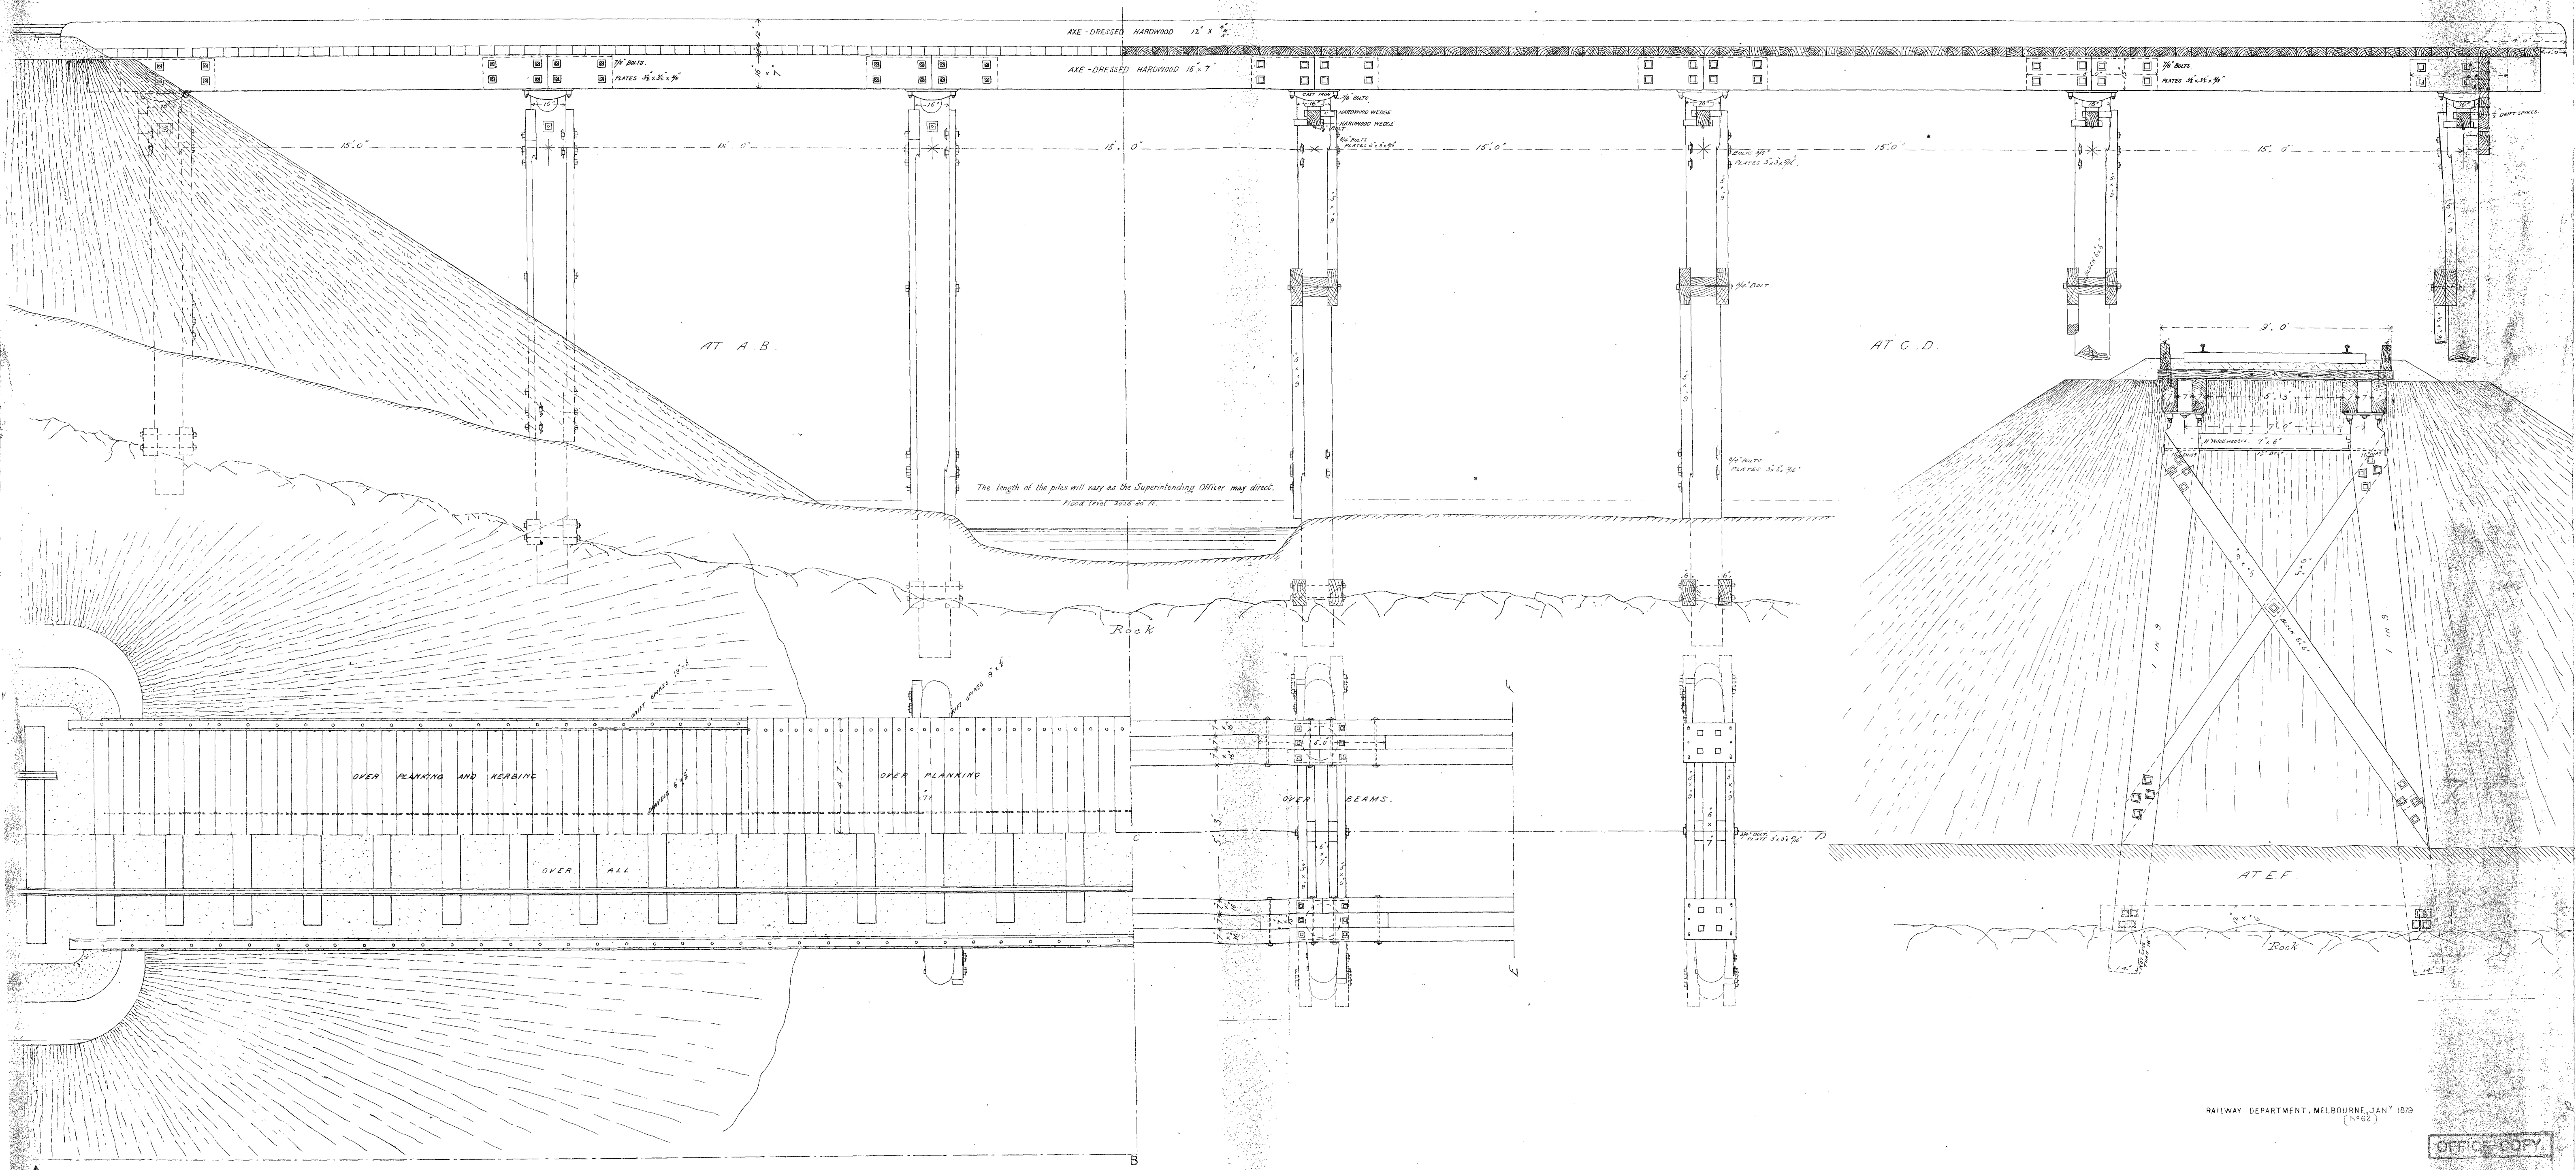

RAILWAY DEPARTMENT
MELBOURNE
JUL 17 1879

RAILWAY DEPARTMENT, MELBOURNE, JAN 1879
(1862)

OFFICE COPY
RAILWAY DEPARTMENT
MELBOURNE
JUL 17 1879