



VICTORIAN RAILWAYS
 CENTRAL RAILWAY STATION
 AT
 FLINDERS STREET
 SIGNAL BOX "B"
 Scale 4 Feet to an Inch


CONTRACT N° 9690
 N° 1

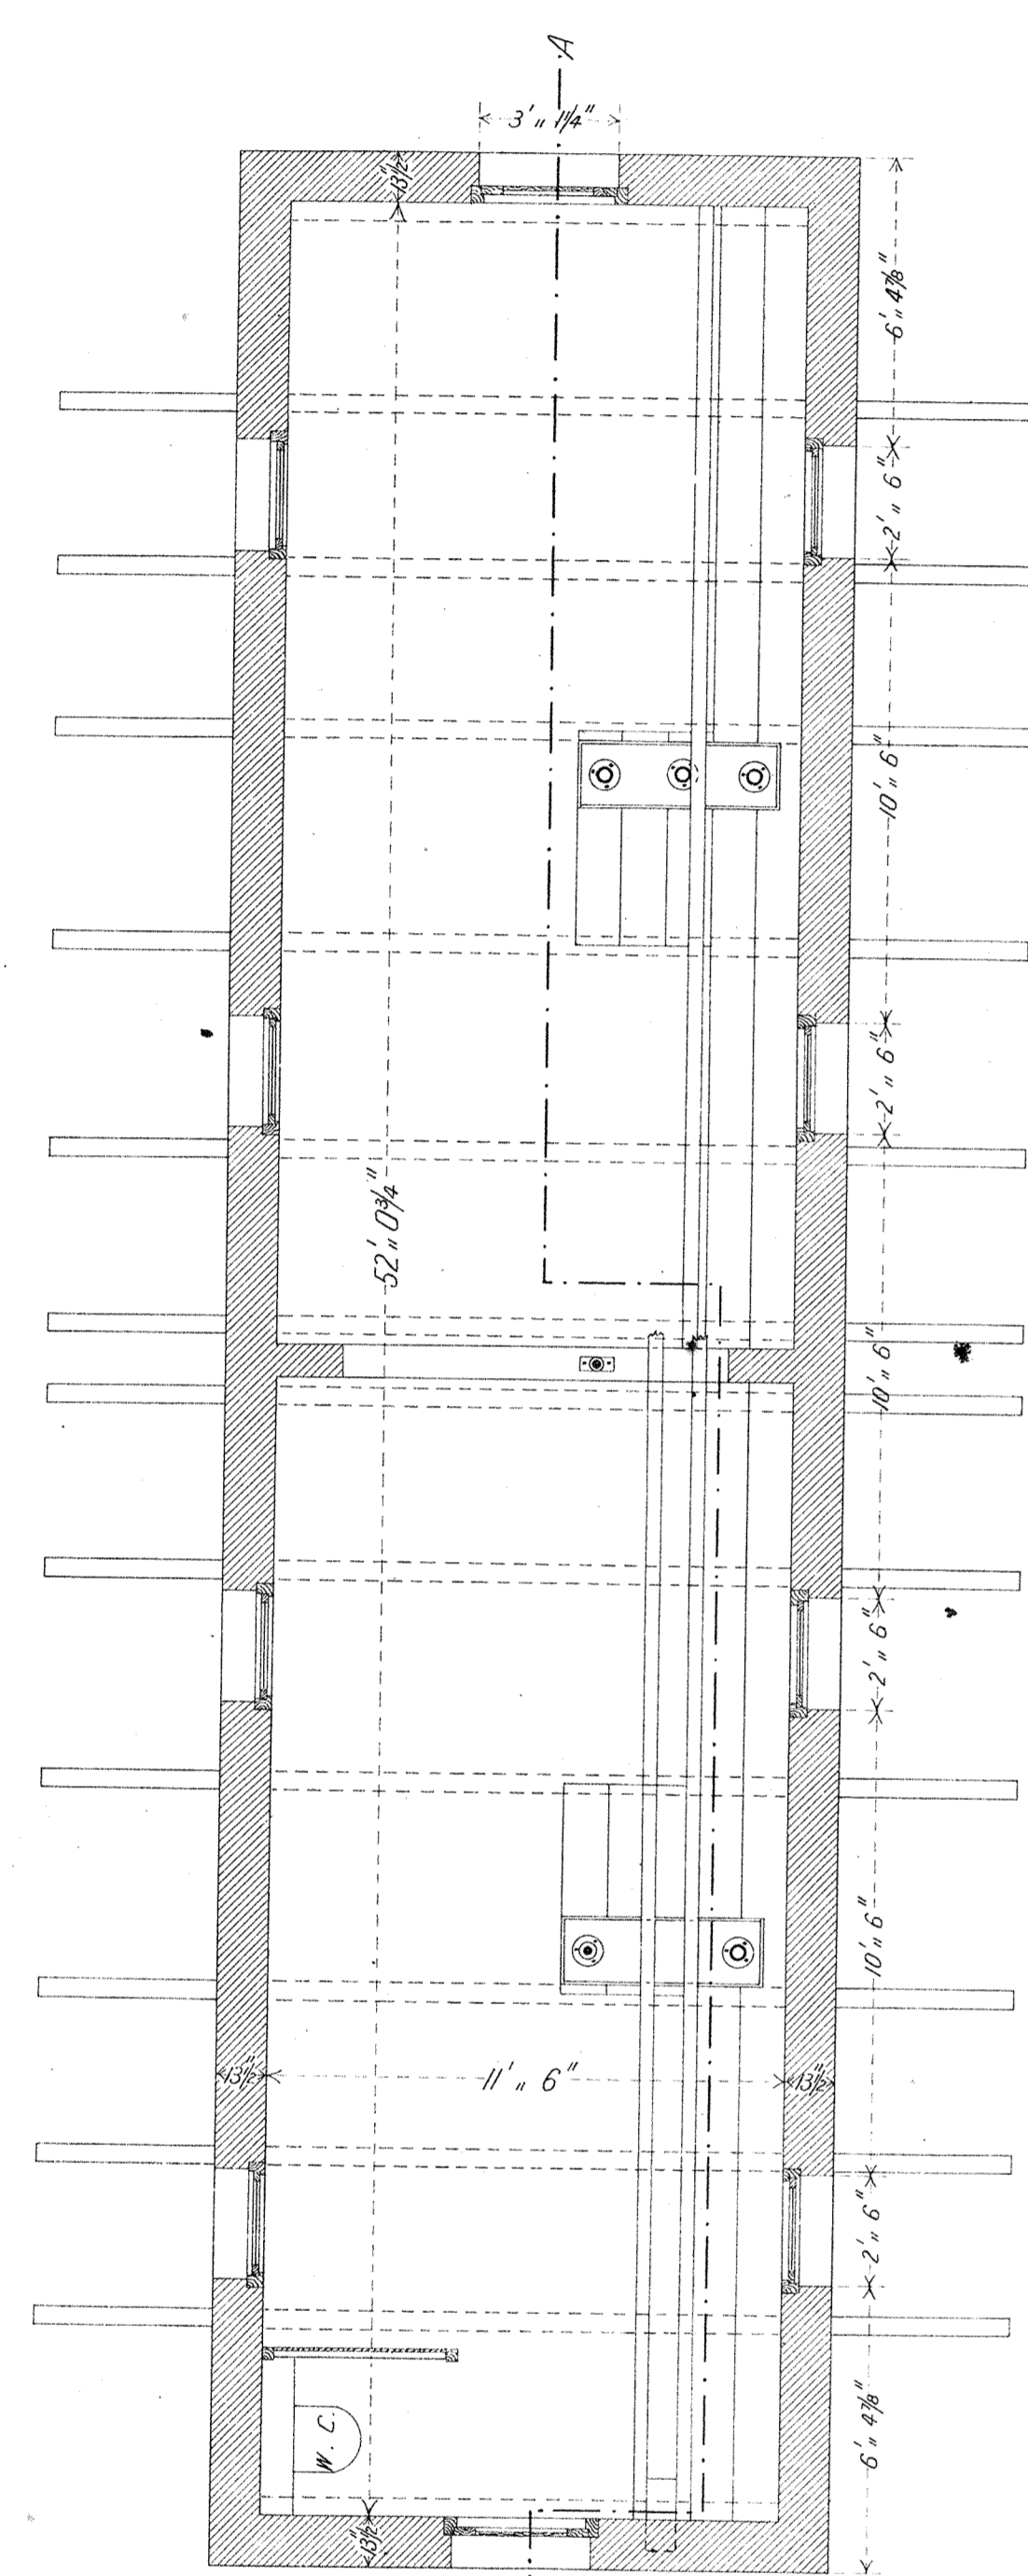


GROUND FLOOR PLAN

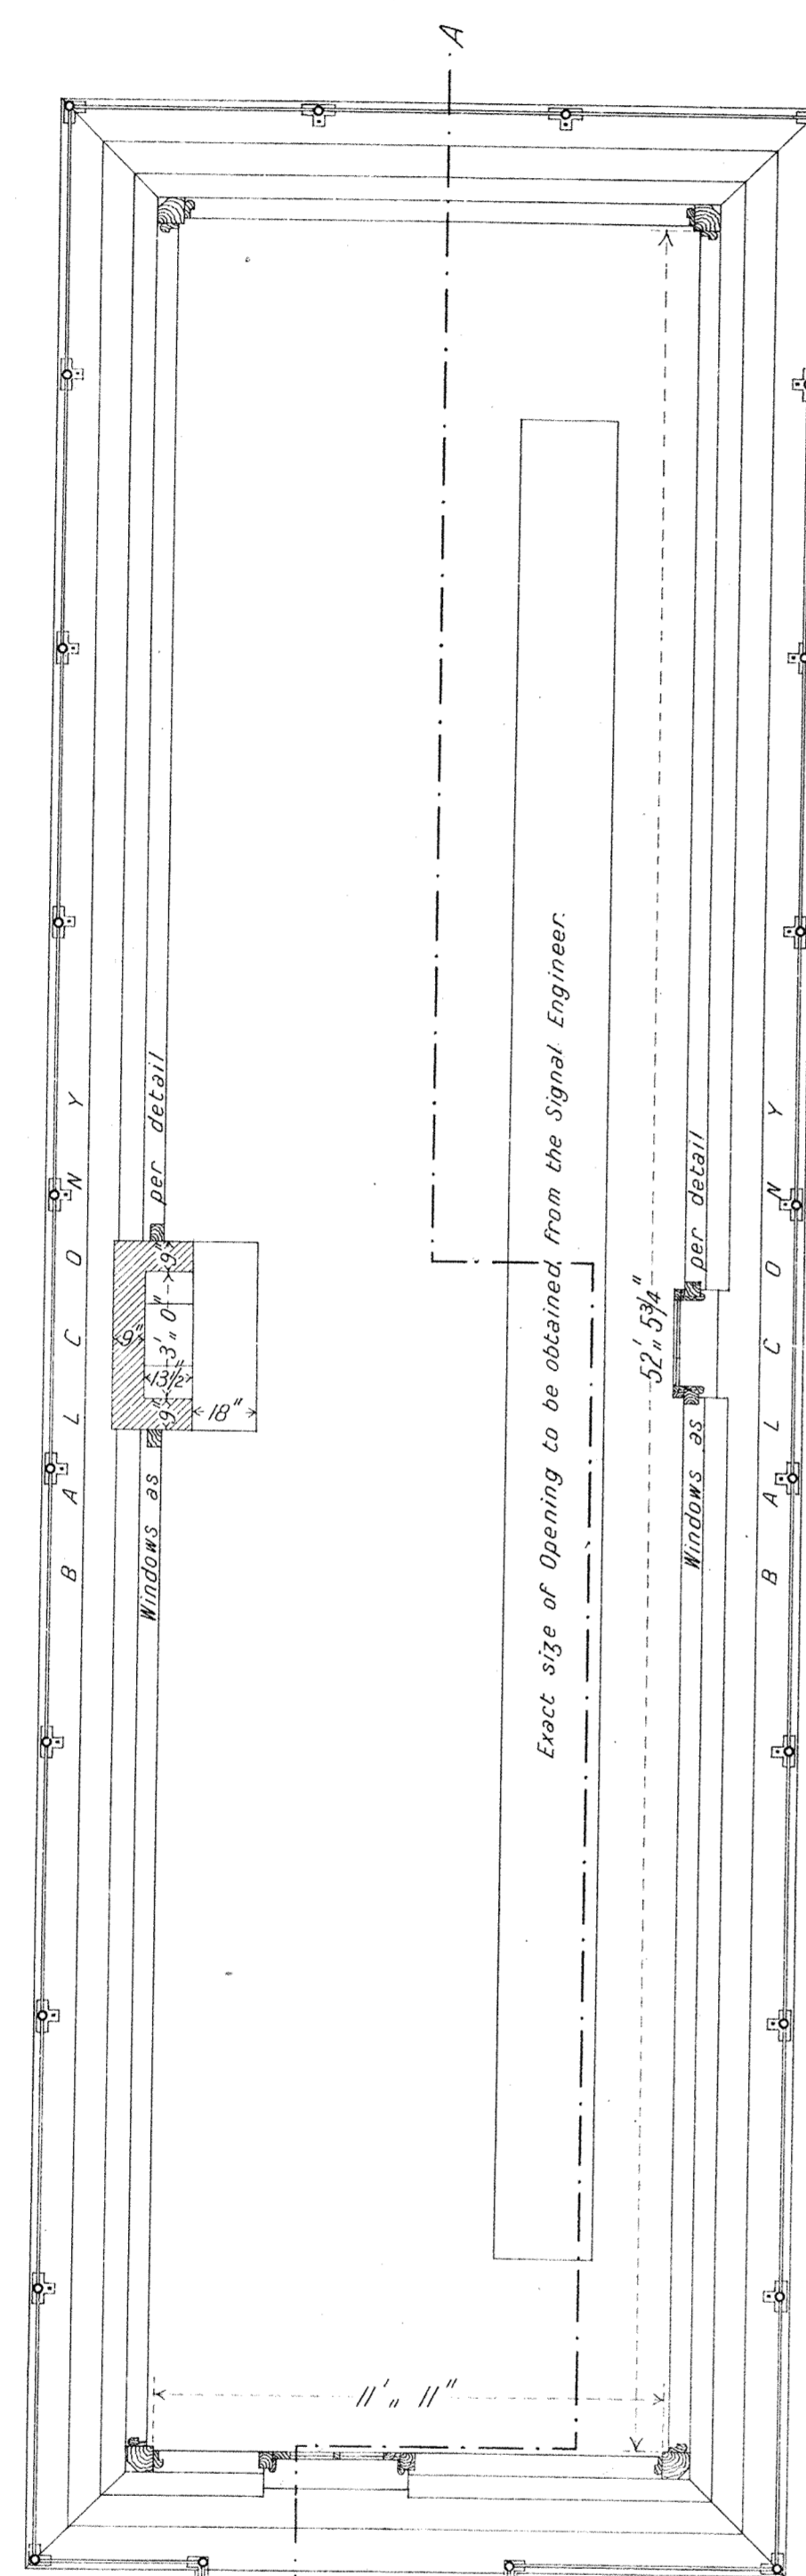


FIRST FLOOR PLAN

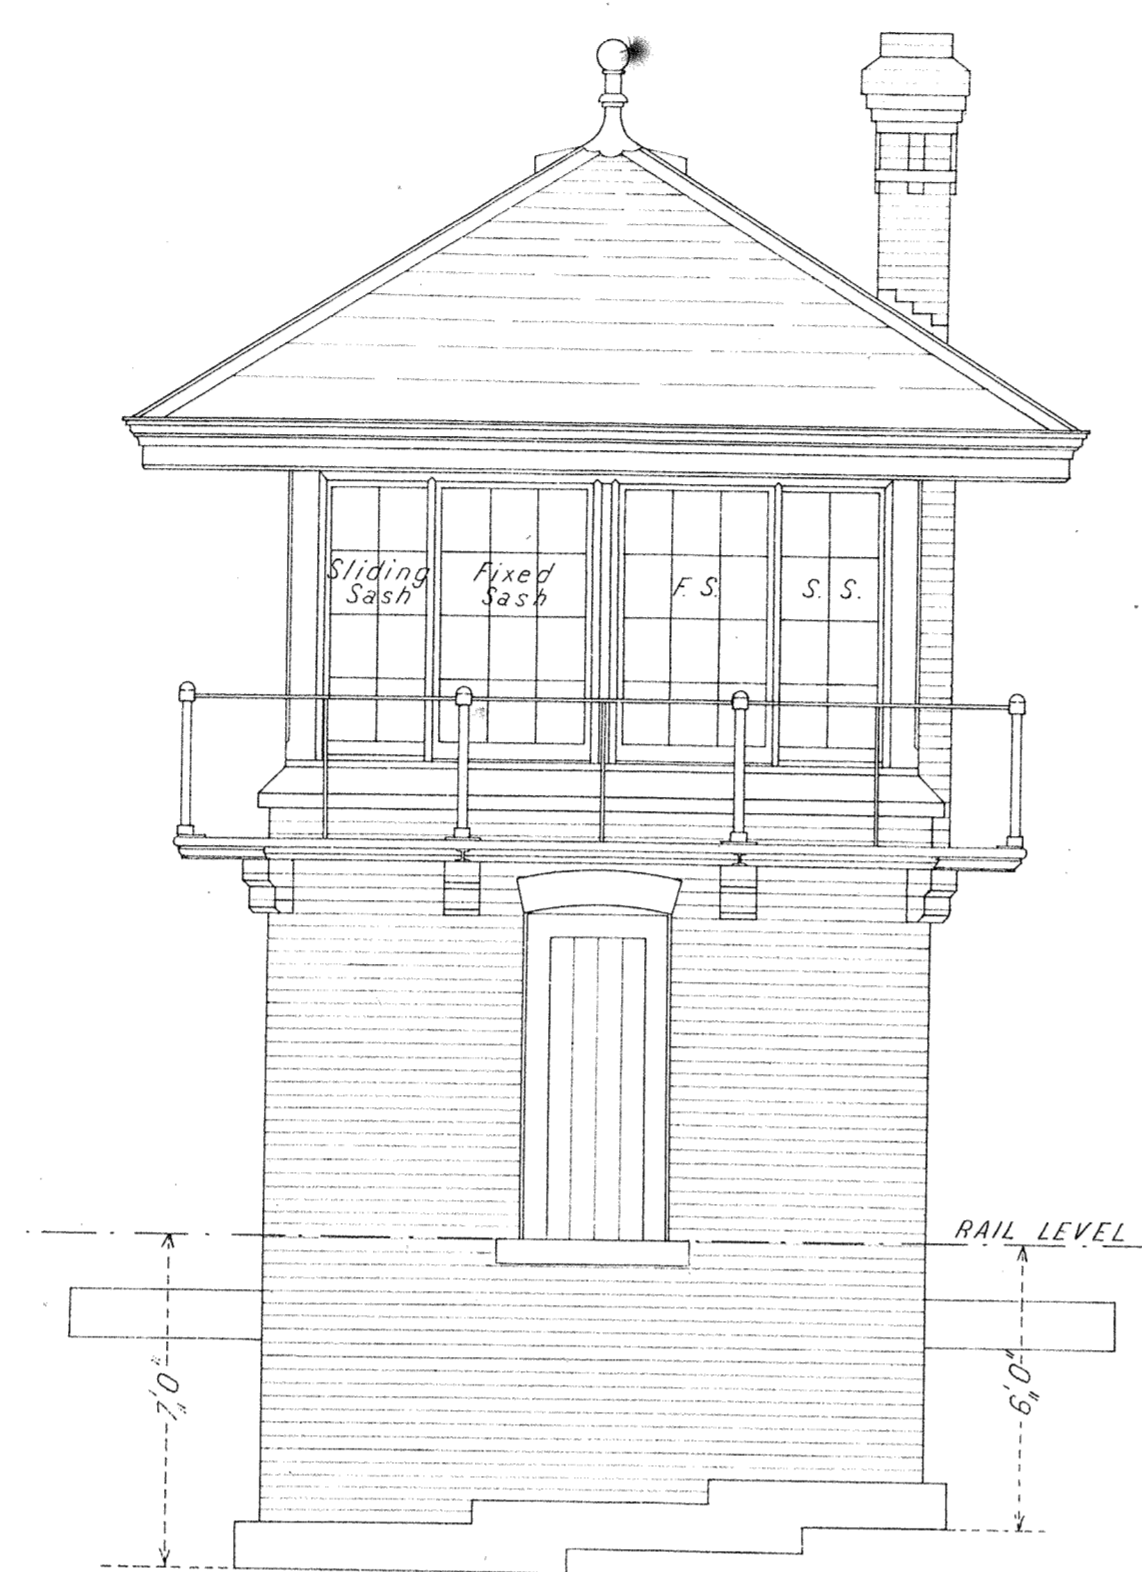

EAST ELEVATION

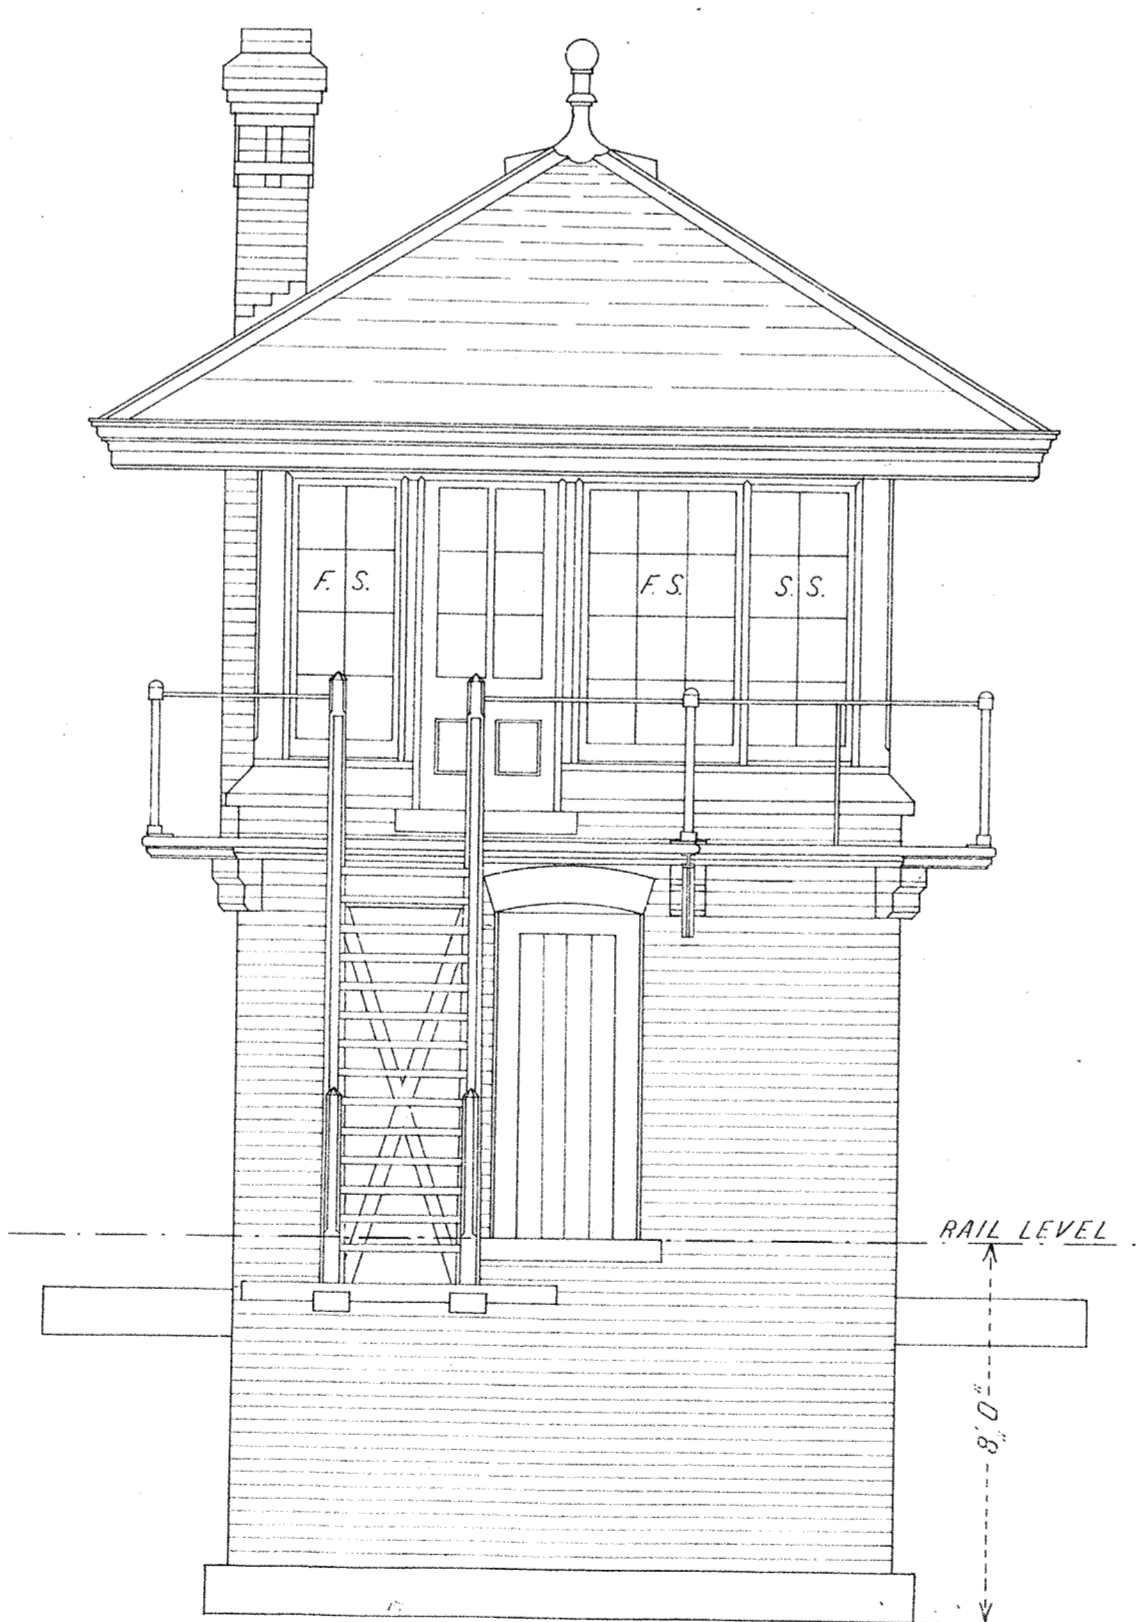

WEST ELEVATION

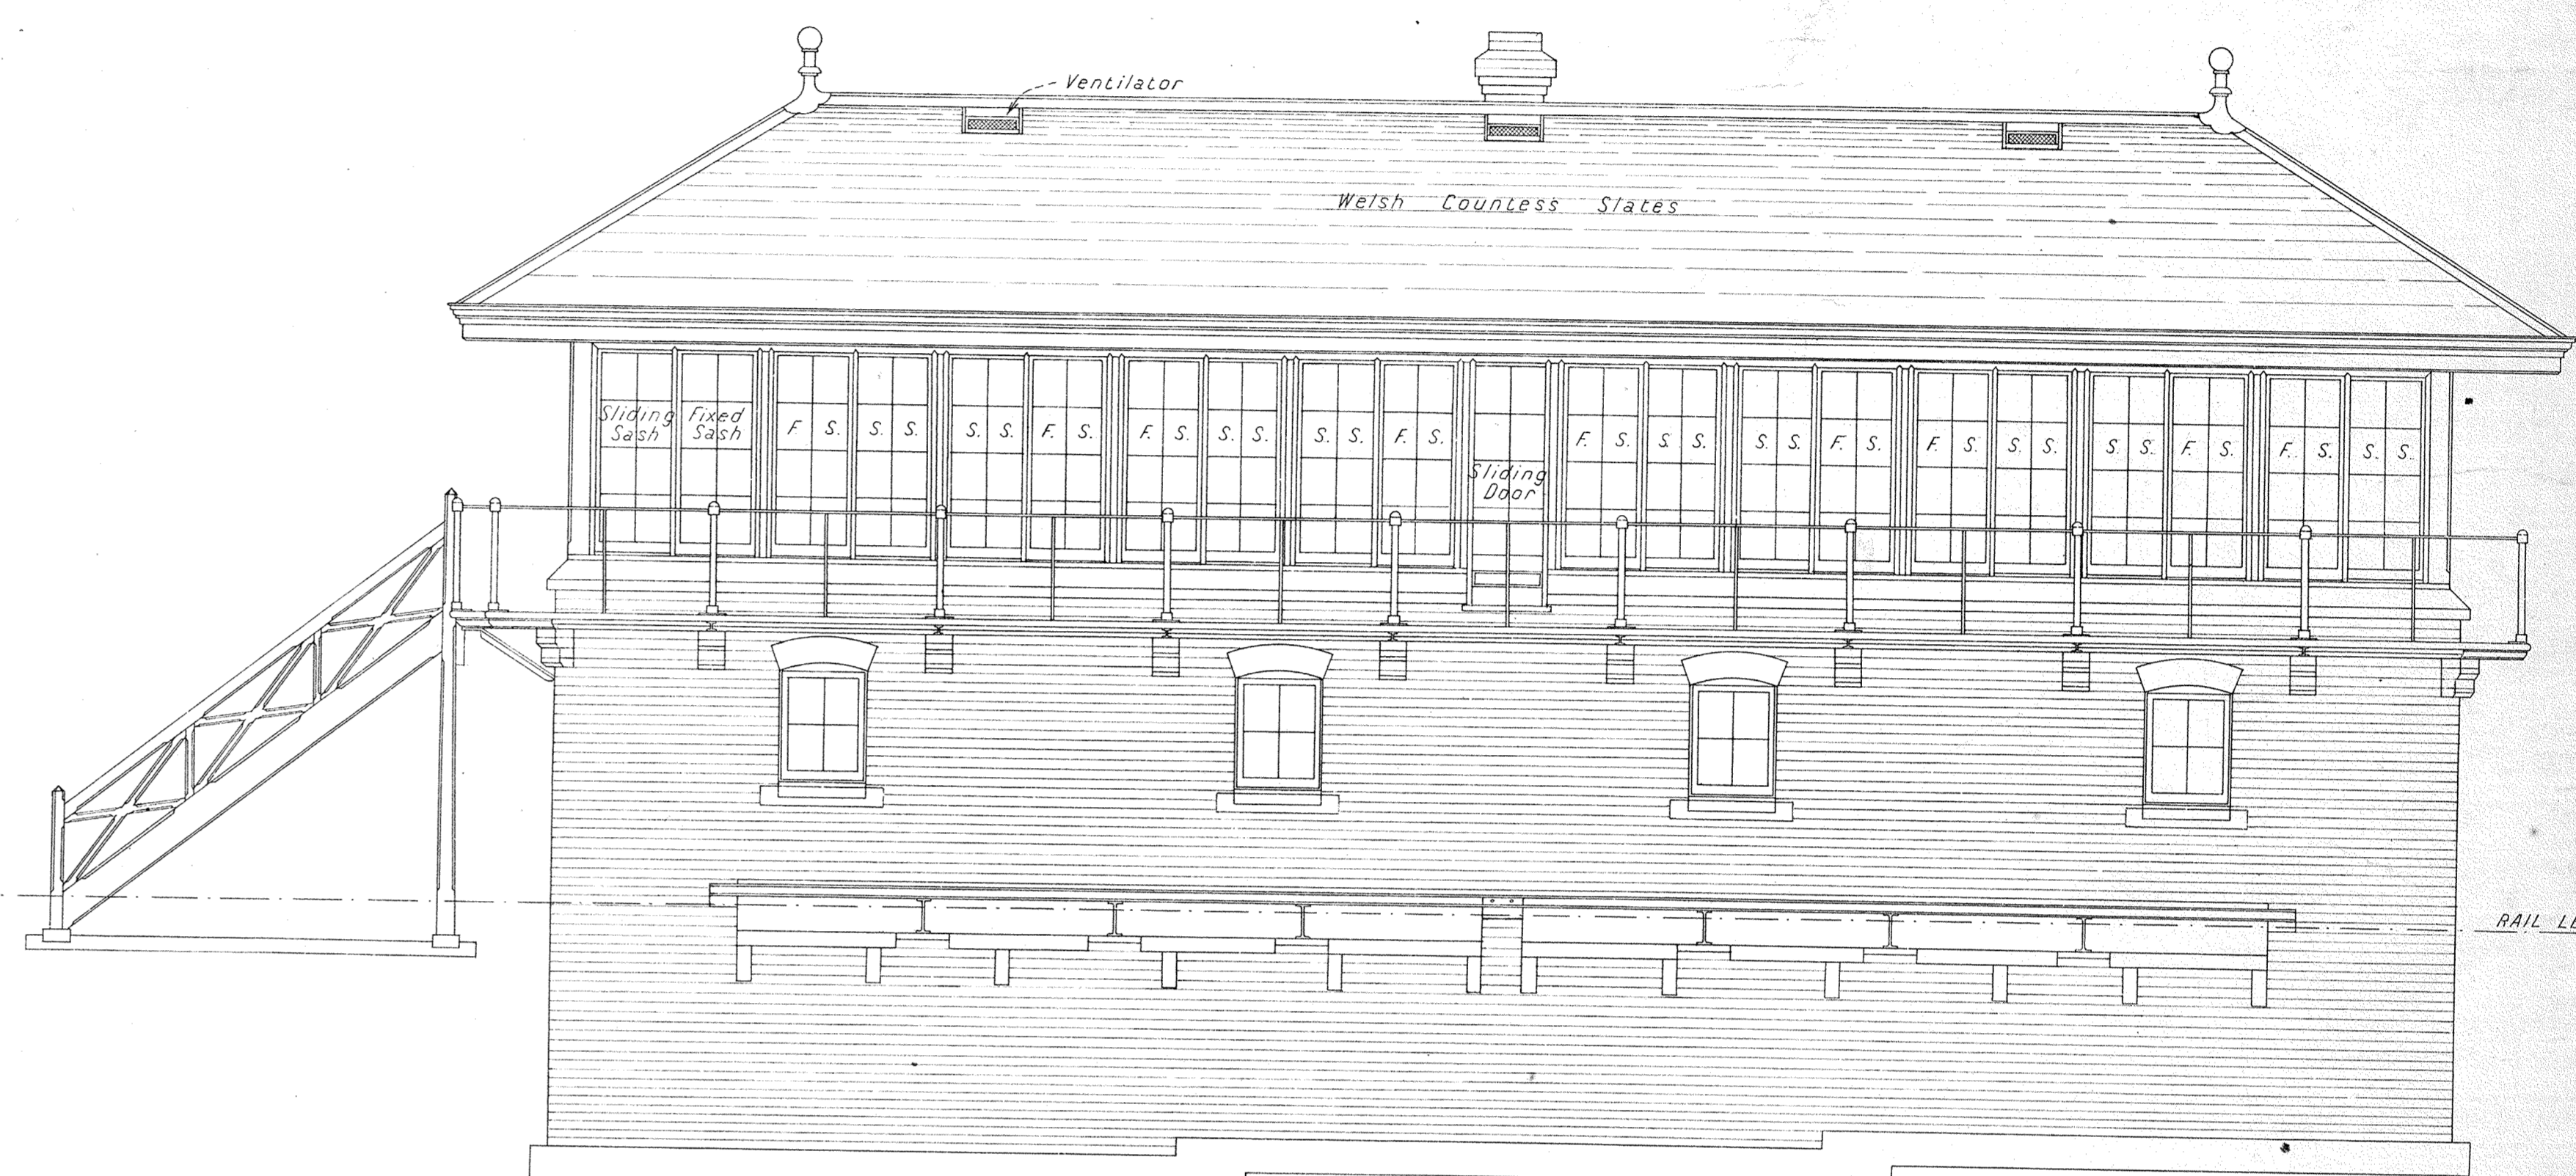

SOUTH ELEVATION



SECTION A. A.