


534-2


D O A D

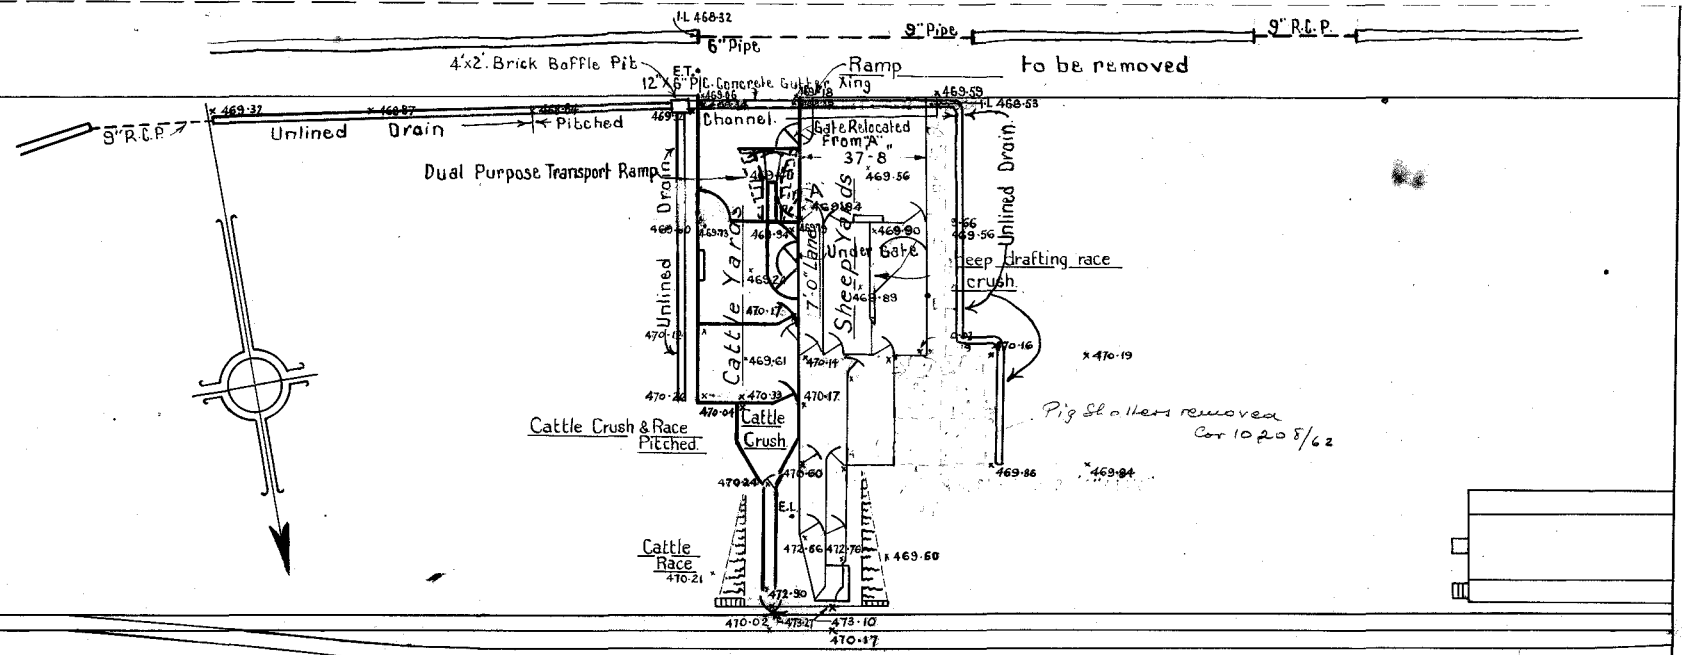

Pig Stalls removed
Cor 10 20 5/62

From Melbourne.

To Serviceton

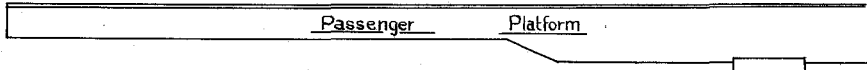

—V.R.—
KANIVA
RENEWALS TO STOCK YARDS
Scale: 40' to 1"

A⁵⁹ Chief Civil Engineer of Way & Works.

A 1955 Dual Purpose Ramp Relocated

Revⁿ Date Amendment

Drawn
F.G.B.

Corres.
3020/38

Hutchiffe
Chief Architect

534-2

PLAN N^o
448-38