


V. R.
WARRAGUL

Plan showing drainage of Station Ground

Scale 40 FT. = 1 IN.

W. R. Cresswell
Chief Engineer of Way and Works
27-5-27
Draughtsman: G. C.

See Duplicate in Plans for Warragul

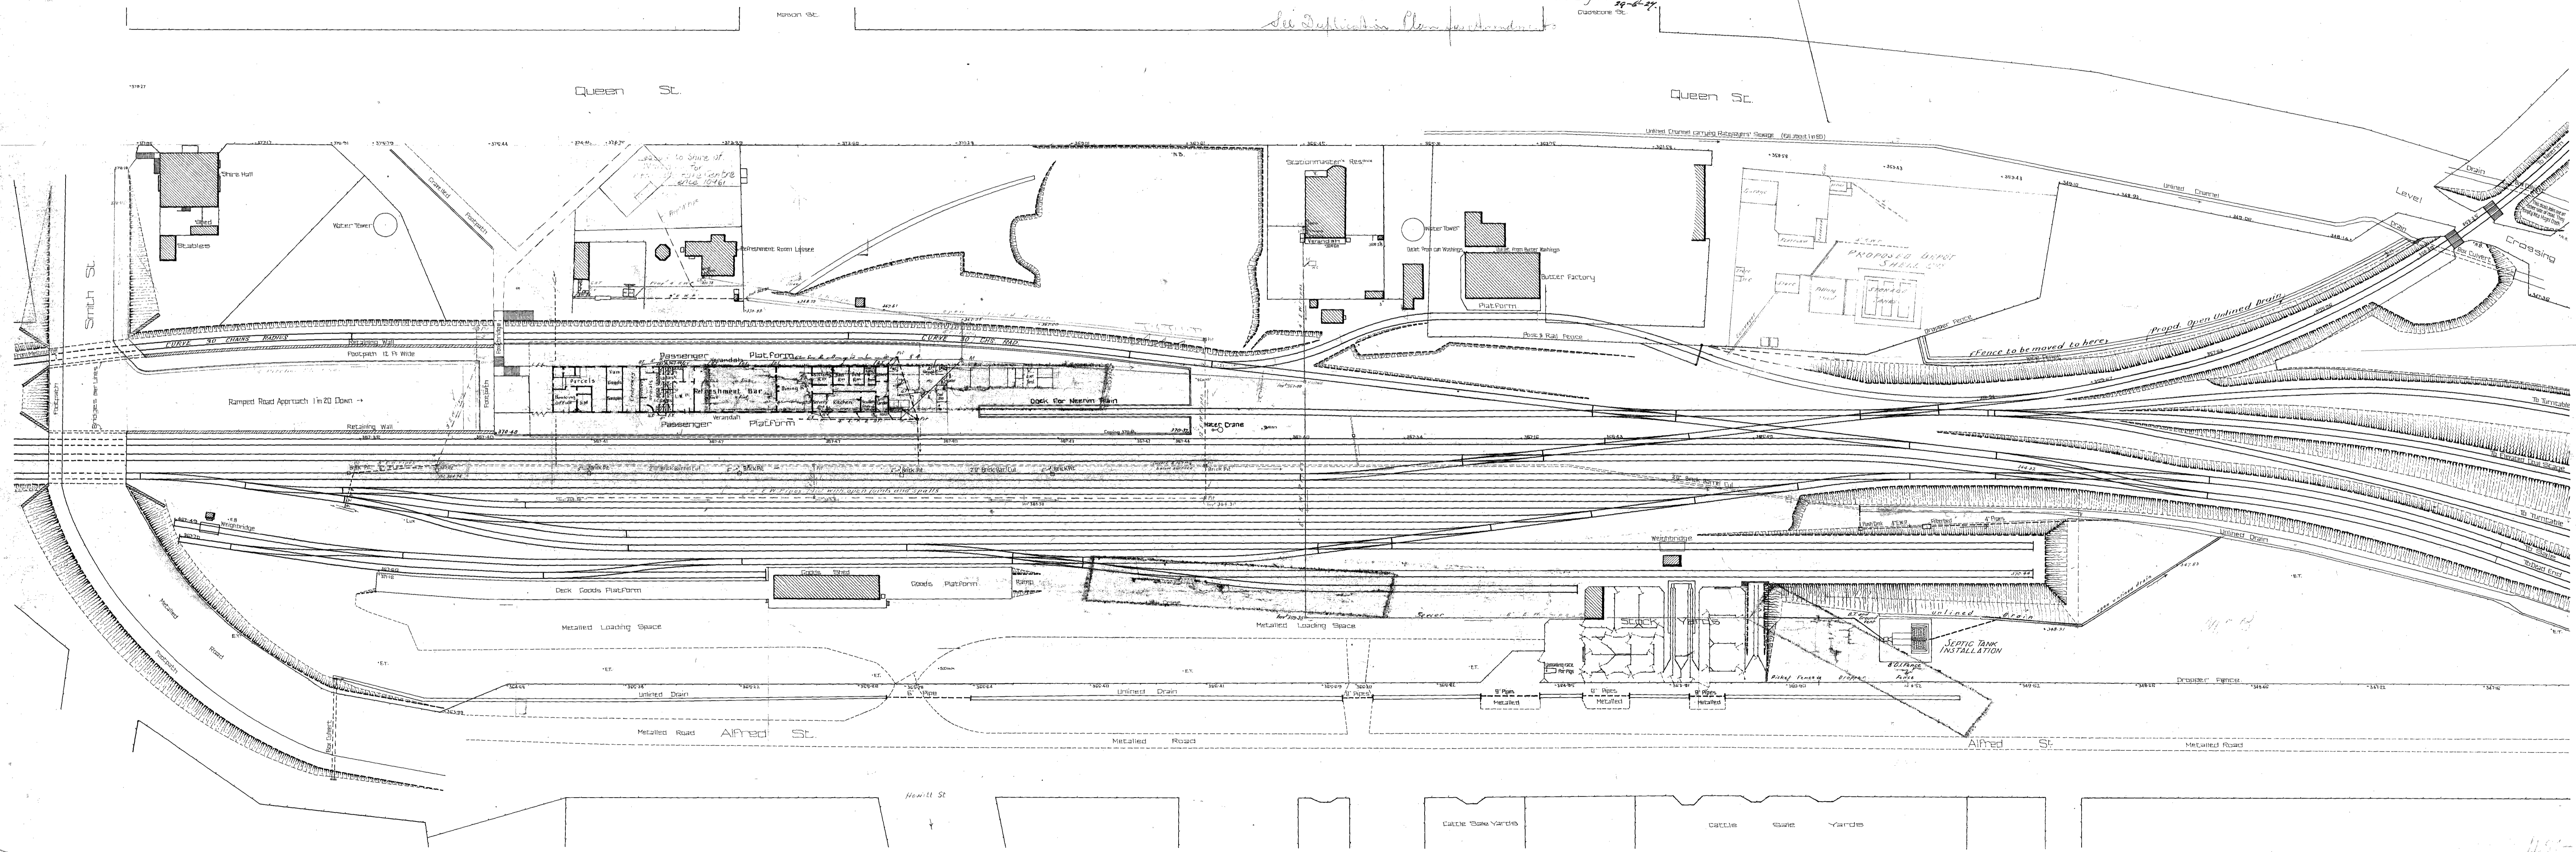

1139-5

WARRAGUL
1927